


CARPARKING PROVISIONS			
	STANDARD	ACCESSIBLE	MB
LEVEL 2	164	4	3
LEVEL 2A	182	8	3
LEVEL 2B	137	-	3

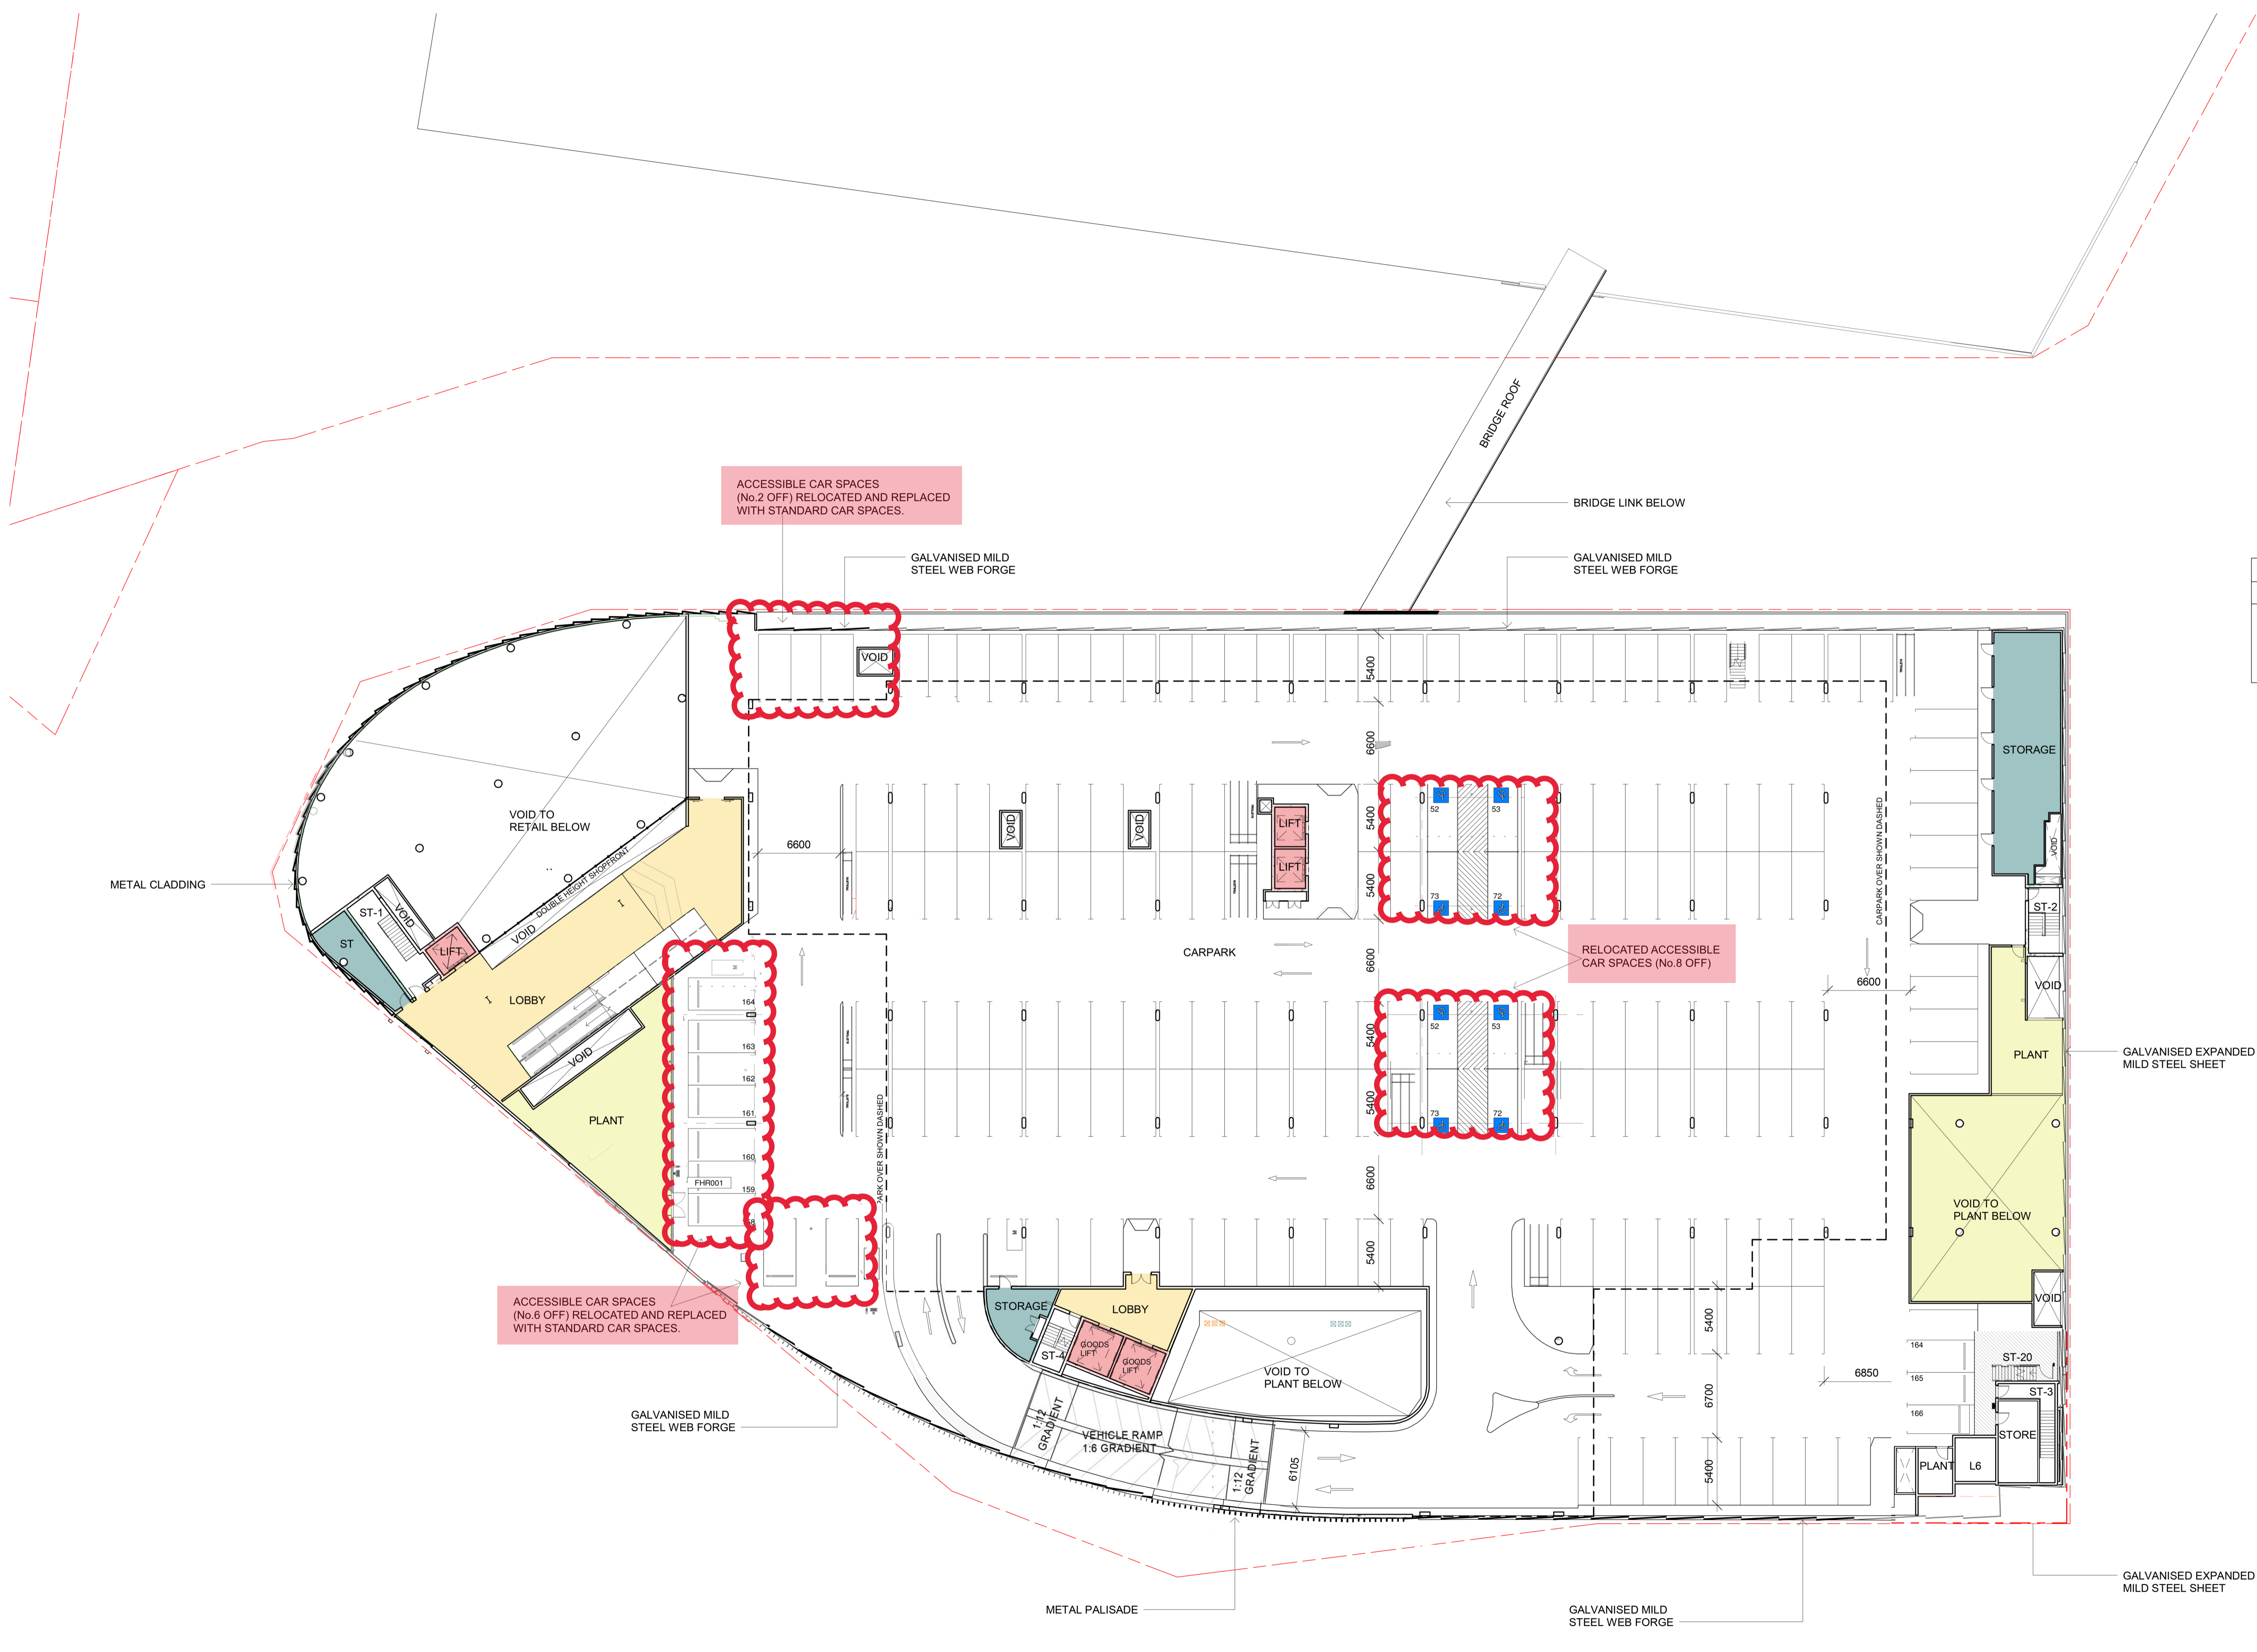

Rev. No.	Date	Initial	Description
F	31/03/20	HS	MOD9 SUBMISSION
E	14/01/20	HS	MOD9 SUBMISSION
D	11/12/19	HS	MOD9 SUBMISSION
C	21/11/19	HS	MOD9 SUBMISSION
B	17/07/19	HS	MOD6 SUBMISSION
A	11/10/17	HS	SECTION 75W SUBMISSION

Client

AMP CAPITAL

Hames Sharley
 hamessharley.com.au +61 2 8240 8900
 now registered architect: addo radick 5987

In Partnership With

Project
MARRICKVILLE METRO REDEVELOPMENT
 34 VICTORIA ROAD MARRICKVILLE NSW 2204

Drawing Title
GENERAL ARRANGEMENTS LEVEL 2A FLOOR PLAN

Drawn By	Checked By	Scale @ A3	Scale @ A1
HS	HS	1:500	1:250
Project No.	Drawing No.	Revision	
50980	EA109	F	

