
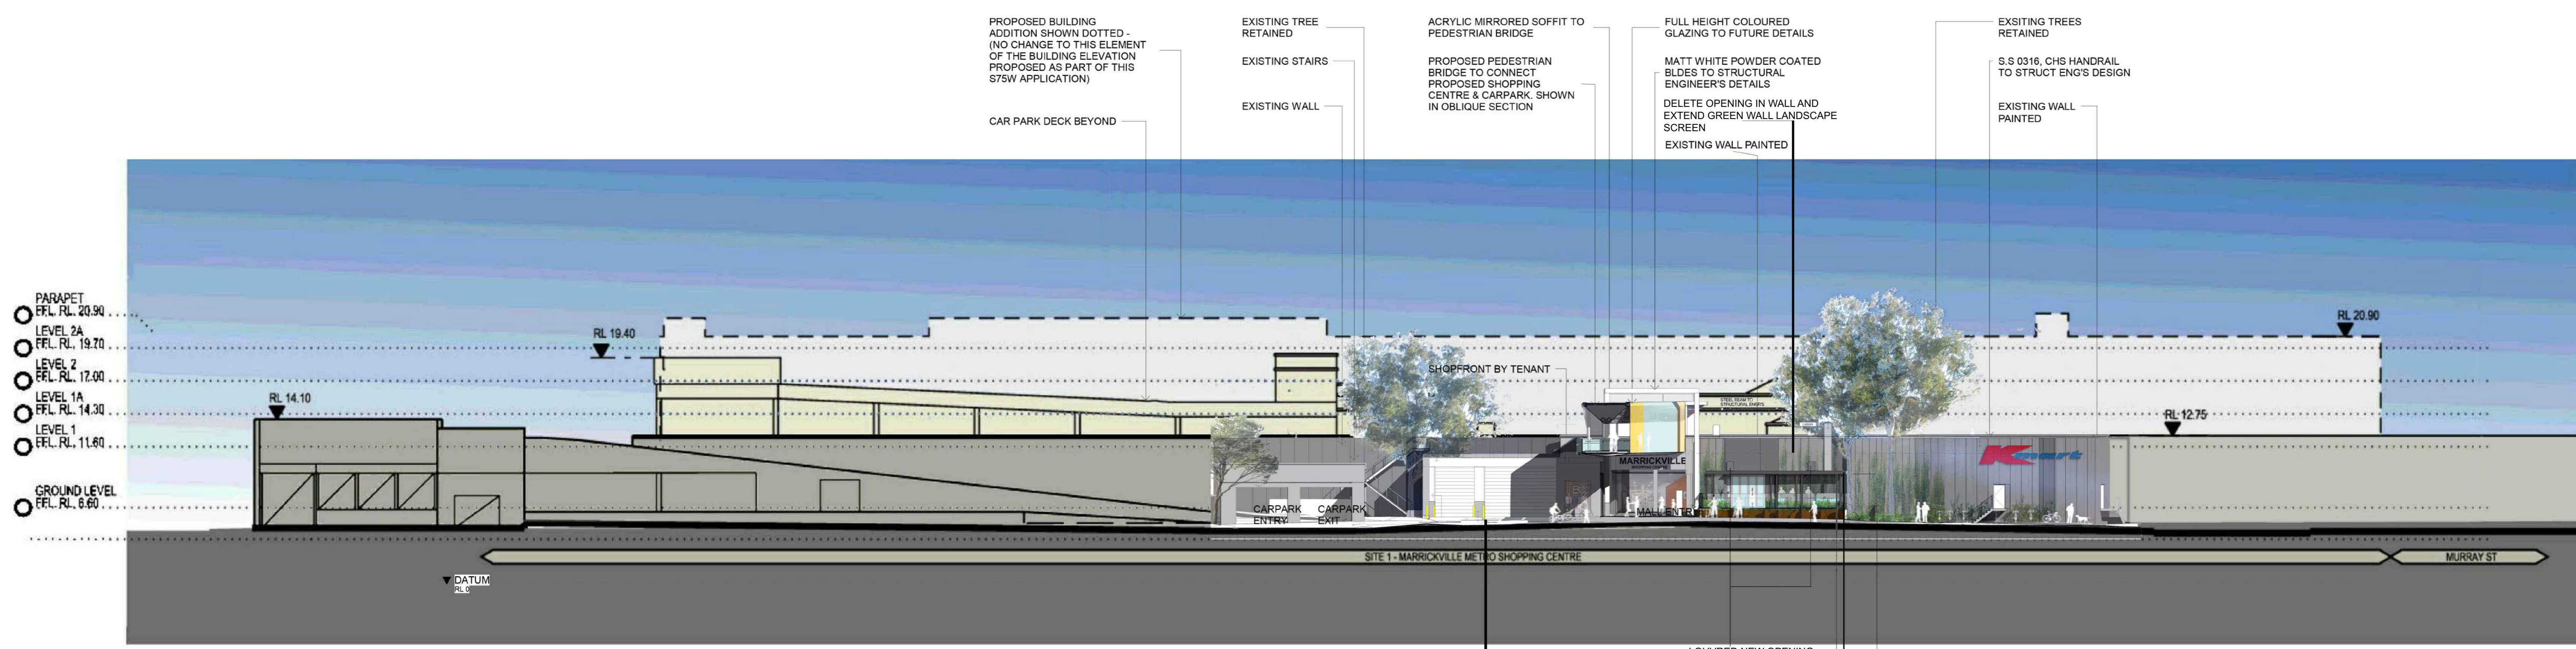


© COPYRIGHT
 USE FIGURED DIMENSIONS IN PREFERENCE TO SCALED.
 ALL DIMENSIONS TO BE VERIFIED AND CHECKED ON SITE.
 Key Plan

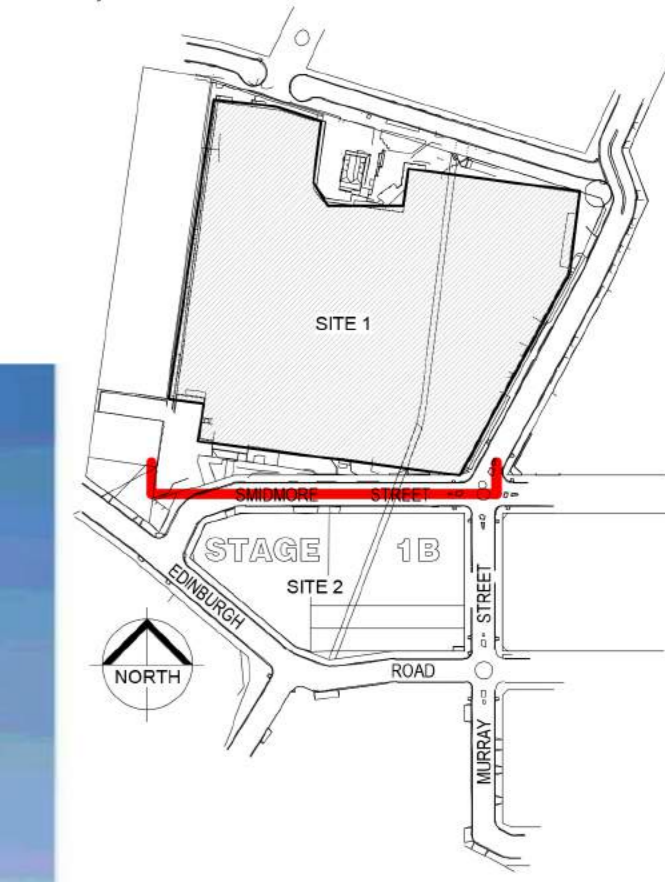

PROPOSED SOUTH ELEVATION - SMIDMORE STREET 1:250

NSW GOVERNMENT | **Planning, Industry & Environment**

Issued under the Environmental Planning and Assessment Act 1979

Approved Section 75W Modification Application
 No. 9 Granted on 12 April 2020
 In respect to MP 09 0191
 Signed L. Demestzi
 Sheet No. 1 of 5



SOUTH ELEVATION - SMIDMORE STREET 1:250

SECTION 75 W APPROVED



E	11/12/19	HS	M09 SUBMISSION
D	22/11/19	HS	M08 SUBMISSION
C	01/04/19	HS	M08 SUBMISSION
B	04/04/19	HS	SECTION 75W SUBMISSION
A	11/10/17	HS	SECTION 75W SUBMISSION
Rev.	Date	Initial	Description

Client

AMP CAPITAL


Hames Sharley
 hamessharley.com.au | 151 2 0440 8900
 nsw registered architect: 4656, nswrk 5987

In Partnership With:

Project
MARRICKVILLE METRO REDEVELOPMENT
 34 VICTORIA ROAD MARRICKVILLE NSW 2204

Drawing Title
OVERALL ELEVATIONS - SHEET 3



Drawn By	Checked By	Scale @ B1
HS	HS	1 : 250
Project No.	Drawing No.	Revision
50980	EA011 C	E
Status		

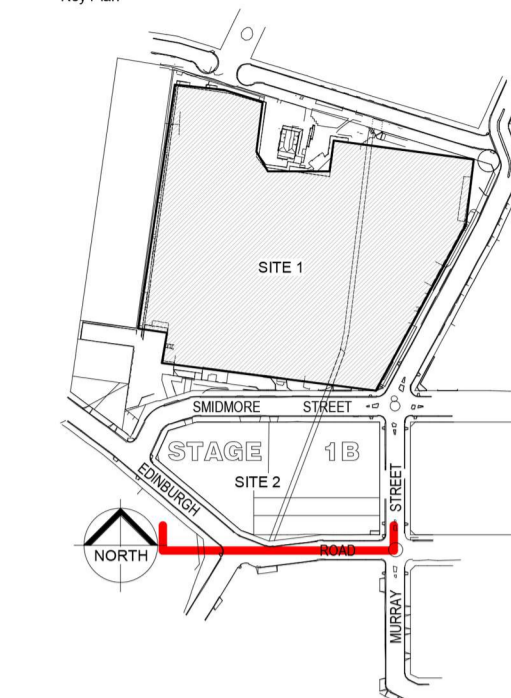

MATERIALS KEY LEGEND

EMT	EXPANDED METAL
WBF	WEB FORGE
CLM	METAL CLADDING
PAL	METAL PALISADE
SS1	STANDING SEAM

REFER TO DRAWING EA122 FOR EXTERNAL FINISHES DESCRIPTION

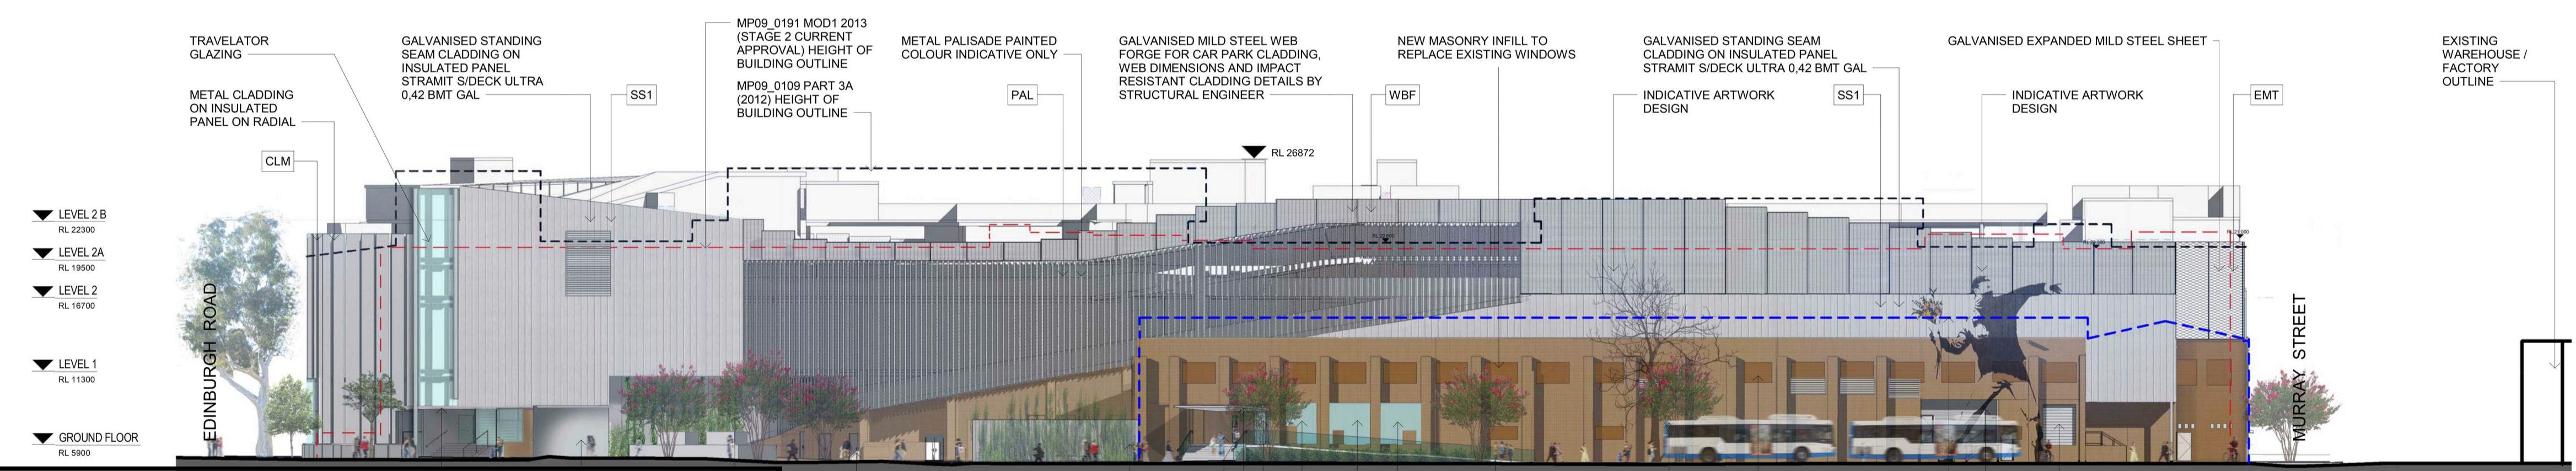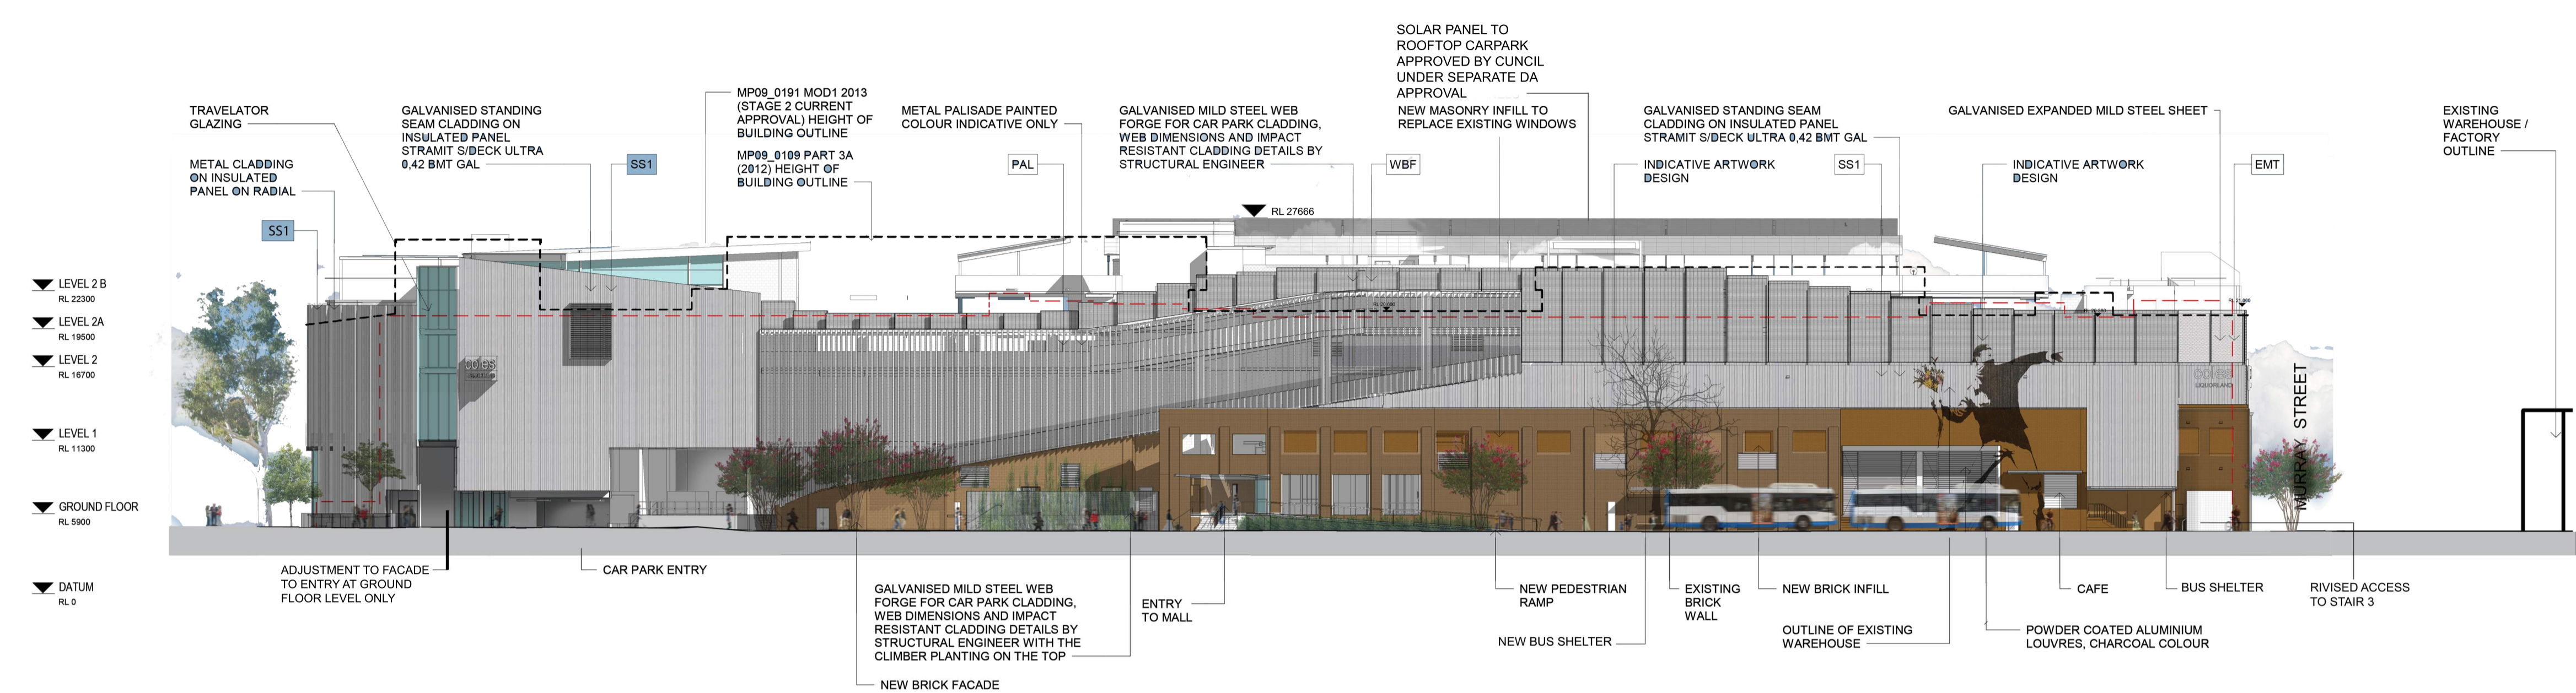

NSW GOVERNMENT | **Planning, Industry & Environment**

Issued under the Environmental Planning and Assessment Act 1979

MOD 6 APPROVED

Approved Section 75W Modification Application

No. 9 Granted on 12 April 2020

In respect to MP 09_0191

Signed L. Demertzi

Sheet No. 2 of 5

SOUTH ELEVATION - EDINBURGH ROAD 1:250

E	12/12/19	HS	MOD9 SUBMISSION
D	22/11/19	HS	MOD9 SUBMISSION
C	01/04/19	HS	MOD SUBMISSION
B	04/04/19	HS	SECTION 75W SUBMISSION
A	11/01/17	HS	SECTION 75W SUBMISSION

Rev. Date Initial Description

Client

AMP CAPITAL

Hames Sharley
 hames-sharley.com.au | 111 2 0440 8800
 nsw registered architect 4662 nswack 5987

In Partnership With

Project
MARRICKVILLE METRO REDEVELOPMENT
 34 VICTORIA ROAD MARRICKVILLE NSW 2204



Drawing Title
OVERALL ELEVATIONS - SHEET 6

Drawn By	Checked By	Scale @ B1
HS	HS	As indicated
Project No.	Drawing No.	Revision
50980	EA011 F	E



AREA LEGEND

AMENITIES	RETAIL
BIKE STORE	RETAIL - F&B
CIRCULATION / PUBLIC	SERVICES
LOADING DOCK	STORAGE
MALL	VERTICAL TRANSPORT

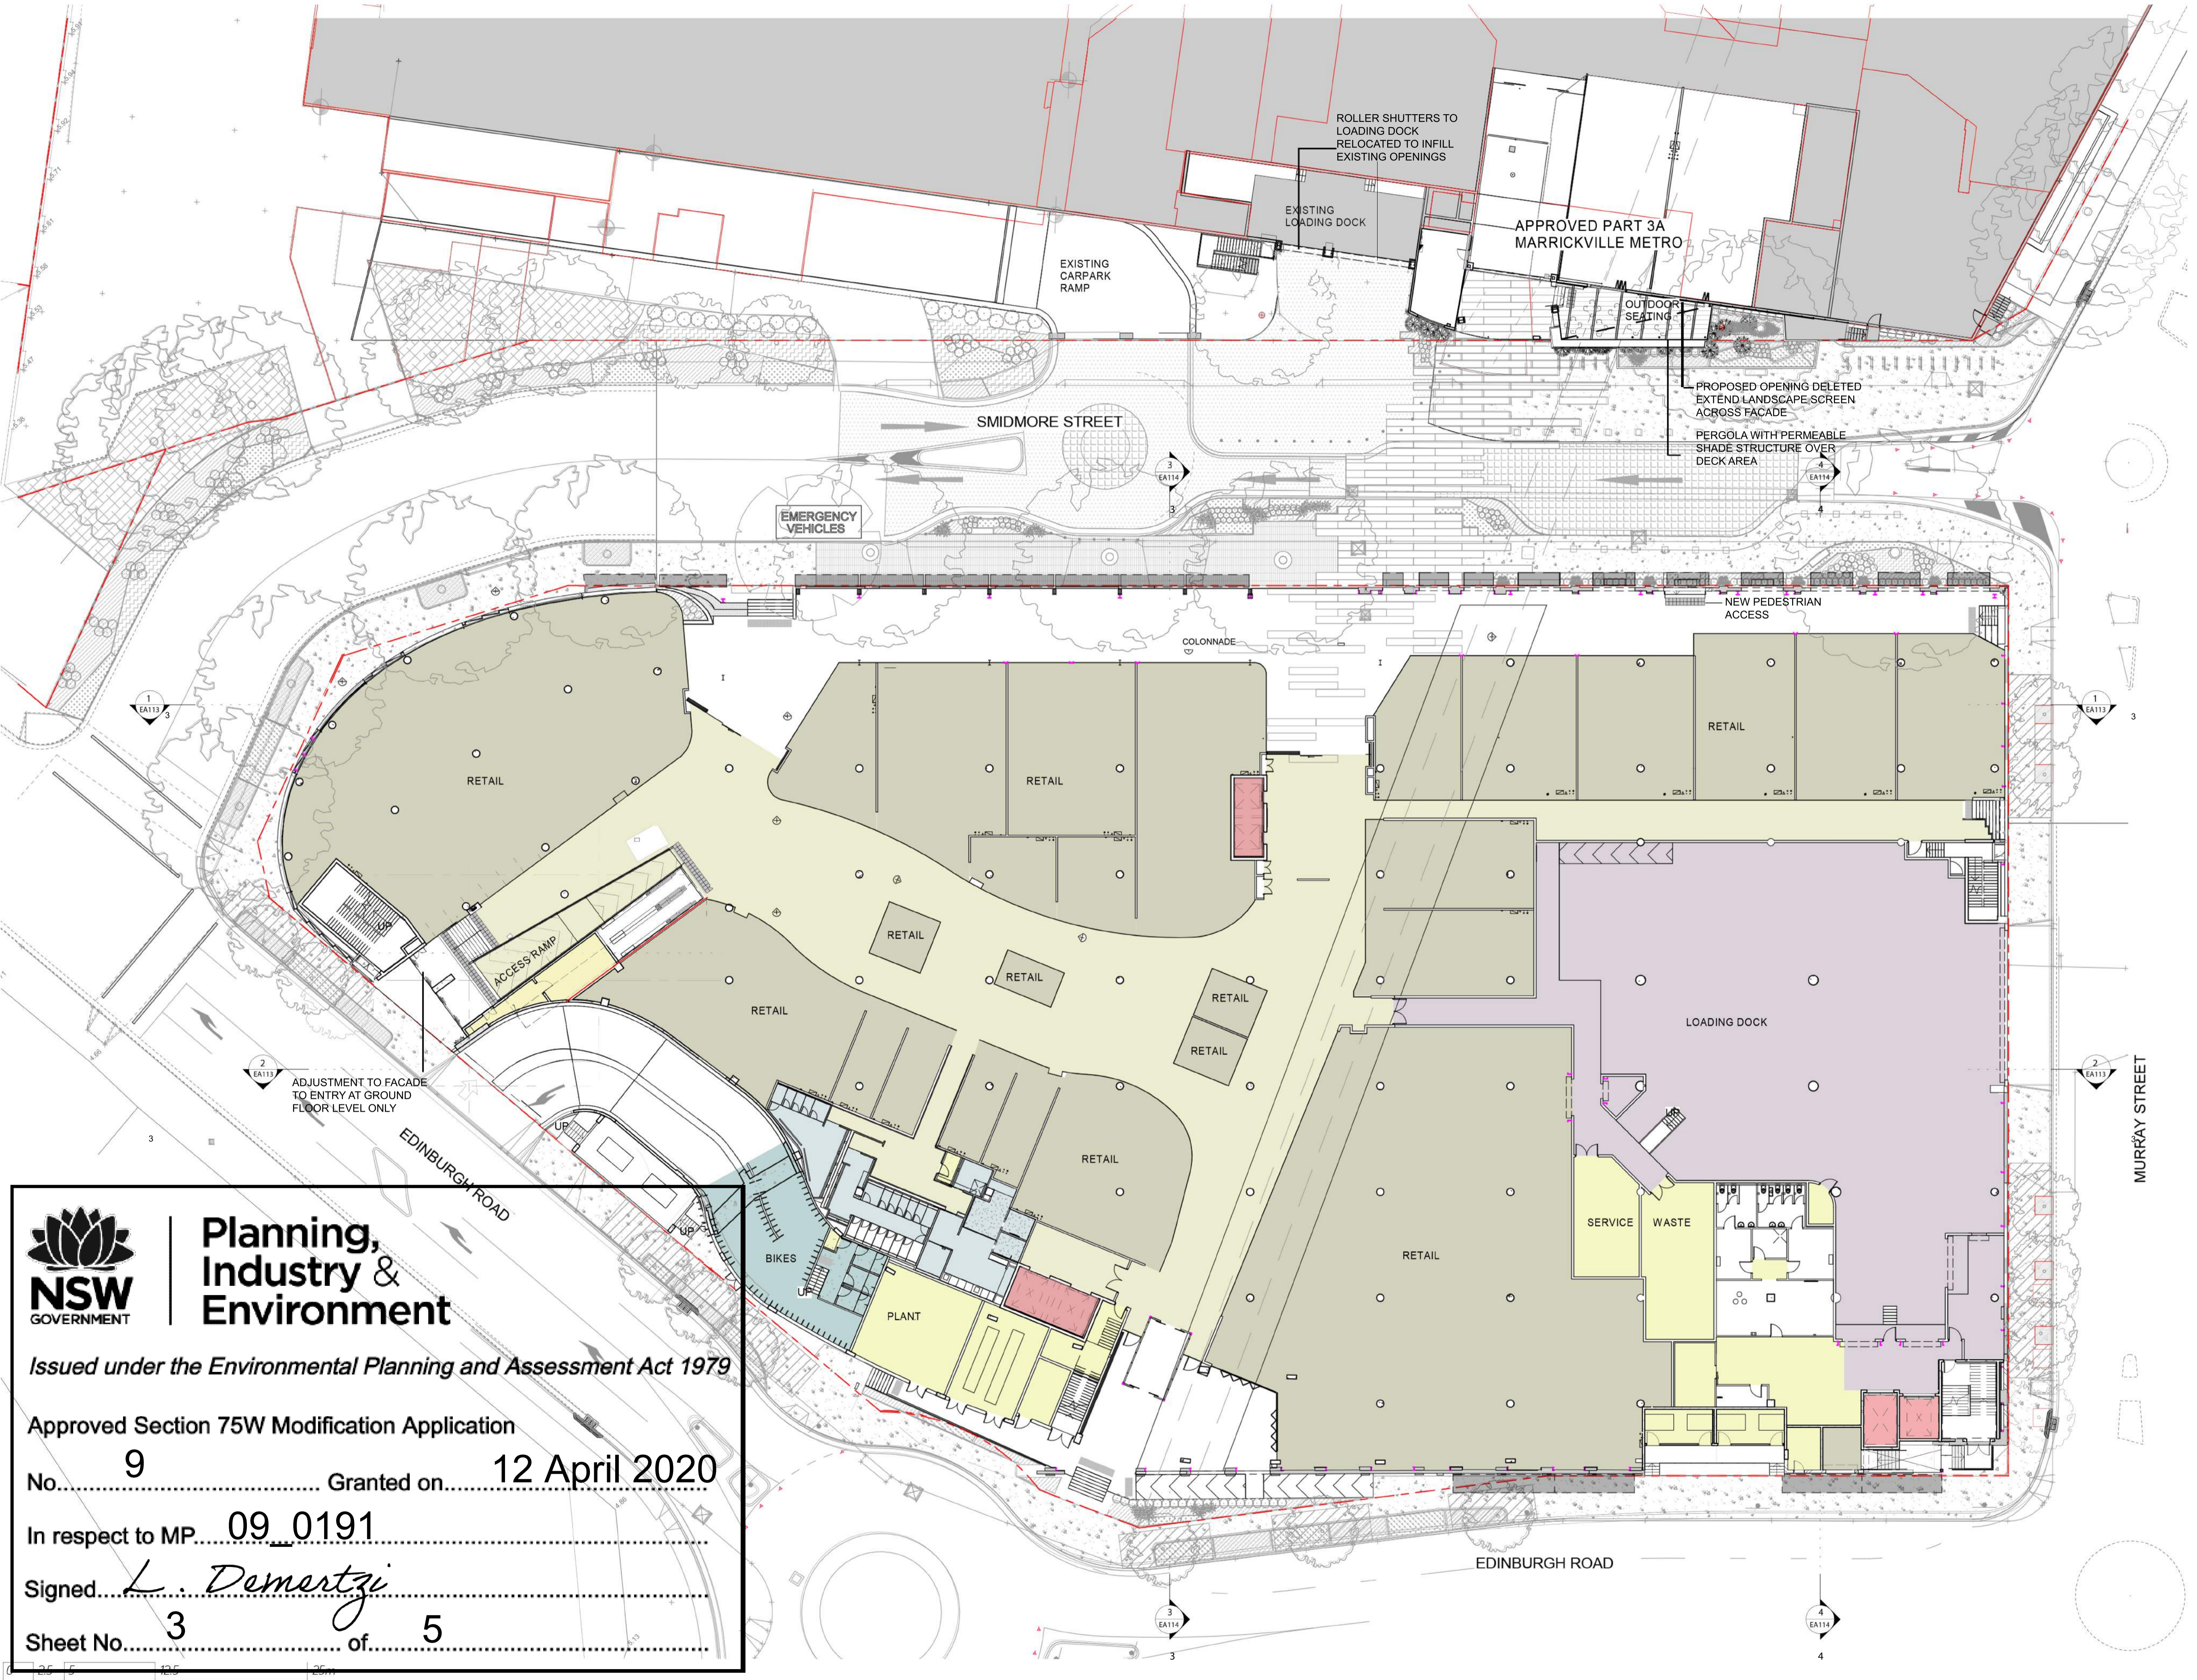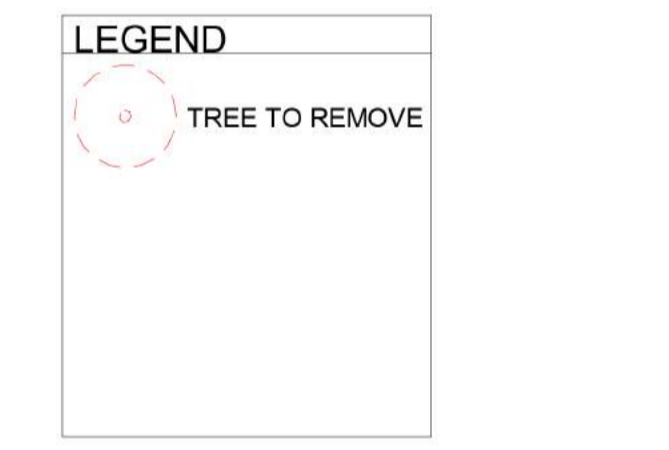

**Planning,
Industry &
Environment**

Issued under the Environmental Planning and Assessment Act 1979

Approved Section 75W Modification Application
No. 9 Granted on 12 April 2020

In respect to MP 09_0191

Signed L. Demertzi

Sheet No. 3 of 5

Rev. No.	Date	Initial	Description
E	11/12/19	HS	M09 SUBMISSION
D	21/11/19	HS	M09 SUBMISSION
C	07/06/19	HS	M09 SUBMISSION
B	04/04/18	HS	SECTION 75W SUBMISSION
A	11/10/17	HS	SECTION 75W SUBMISSION

Client: **AMP CAPITAL**

Hames Sharley
hamessharley.com.au +61 2 8240 8900
nsw registered architect: aldo raeck 5587

In Partnership With:


Project: **MARRICKVILLE METRO REDEVELOPMENT**
34 VICTORIA ROAD MARRICKVILLE NSW 2204

Drawing Title: **GENERAL ARRANGEMENTS PROPOSED GROUND FLOOR PLAN**

Drawn By: HS	Checked By: HS	Scale @ A3: 1:500	Scale @ A1: 1:250
Project No.: 50980	Drawing No.: EA106	Revision:	E



CARPARKING PROVISIONS			
	STANDARD	ACCESSIBLE	MB
LEVEL 2	158	6	3
LEVEL 2A	177	8	3
LEVEL 2B	135	-	3
TOTAL	470	14	9
OVERALL	493		

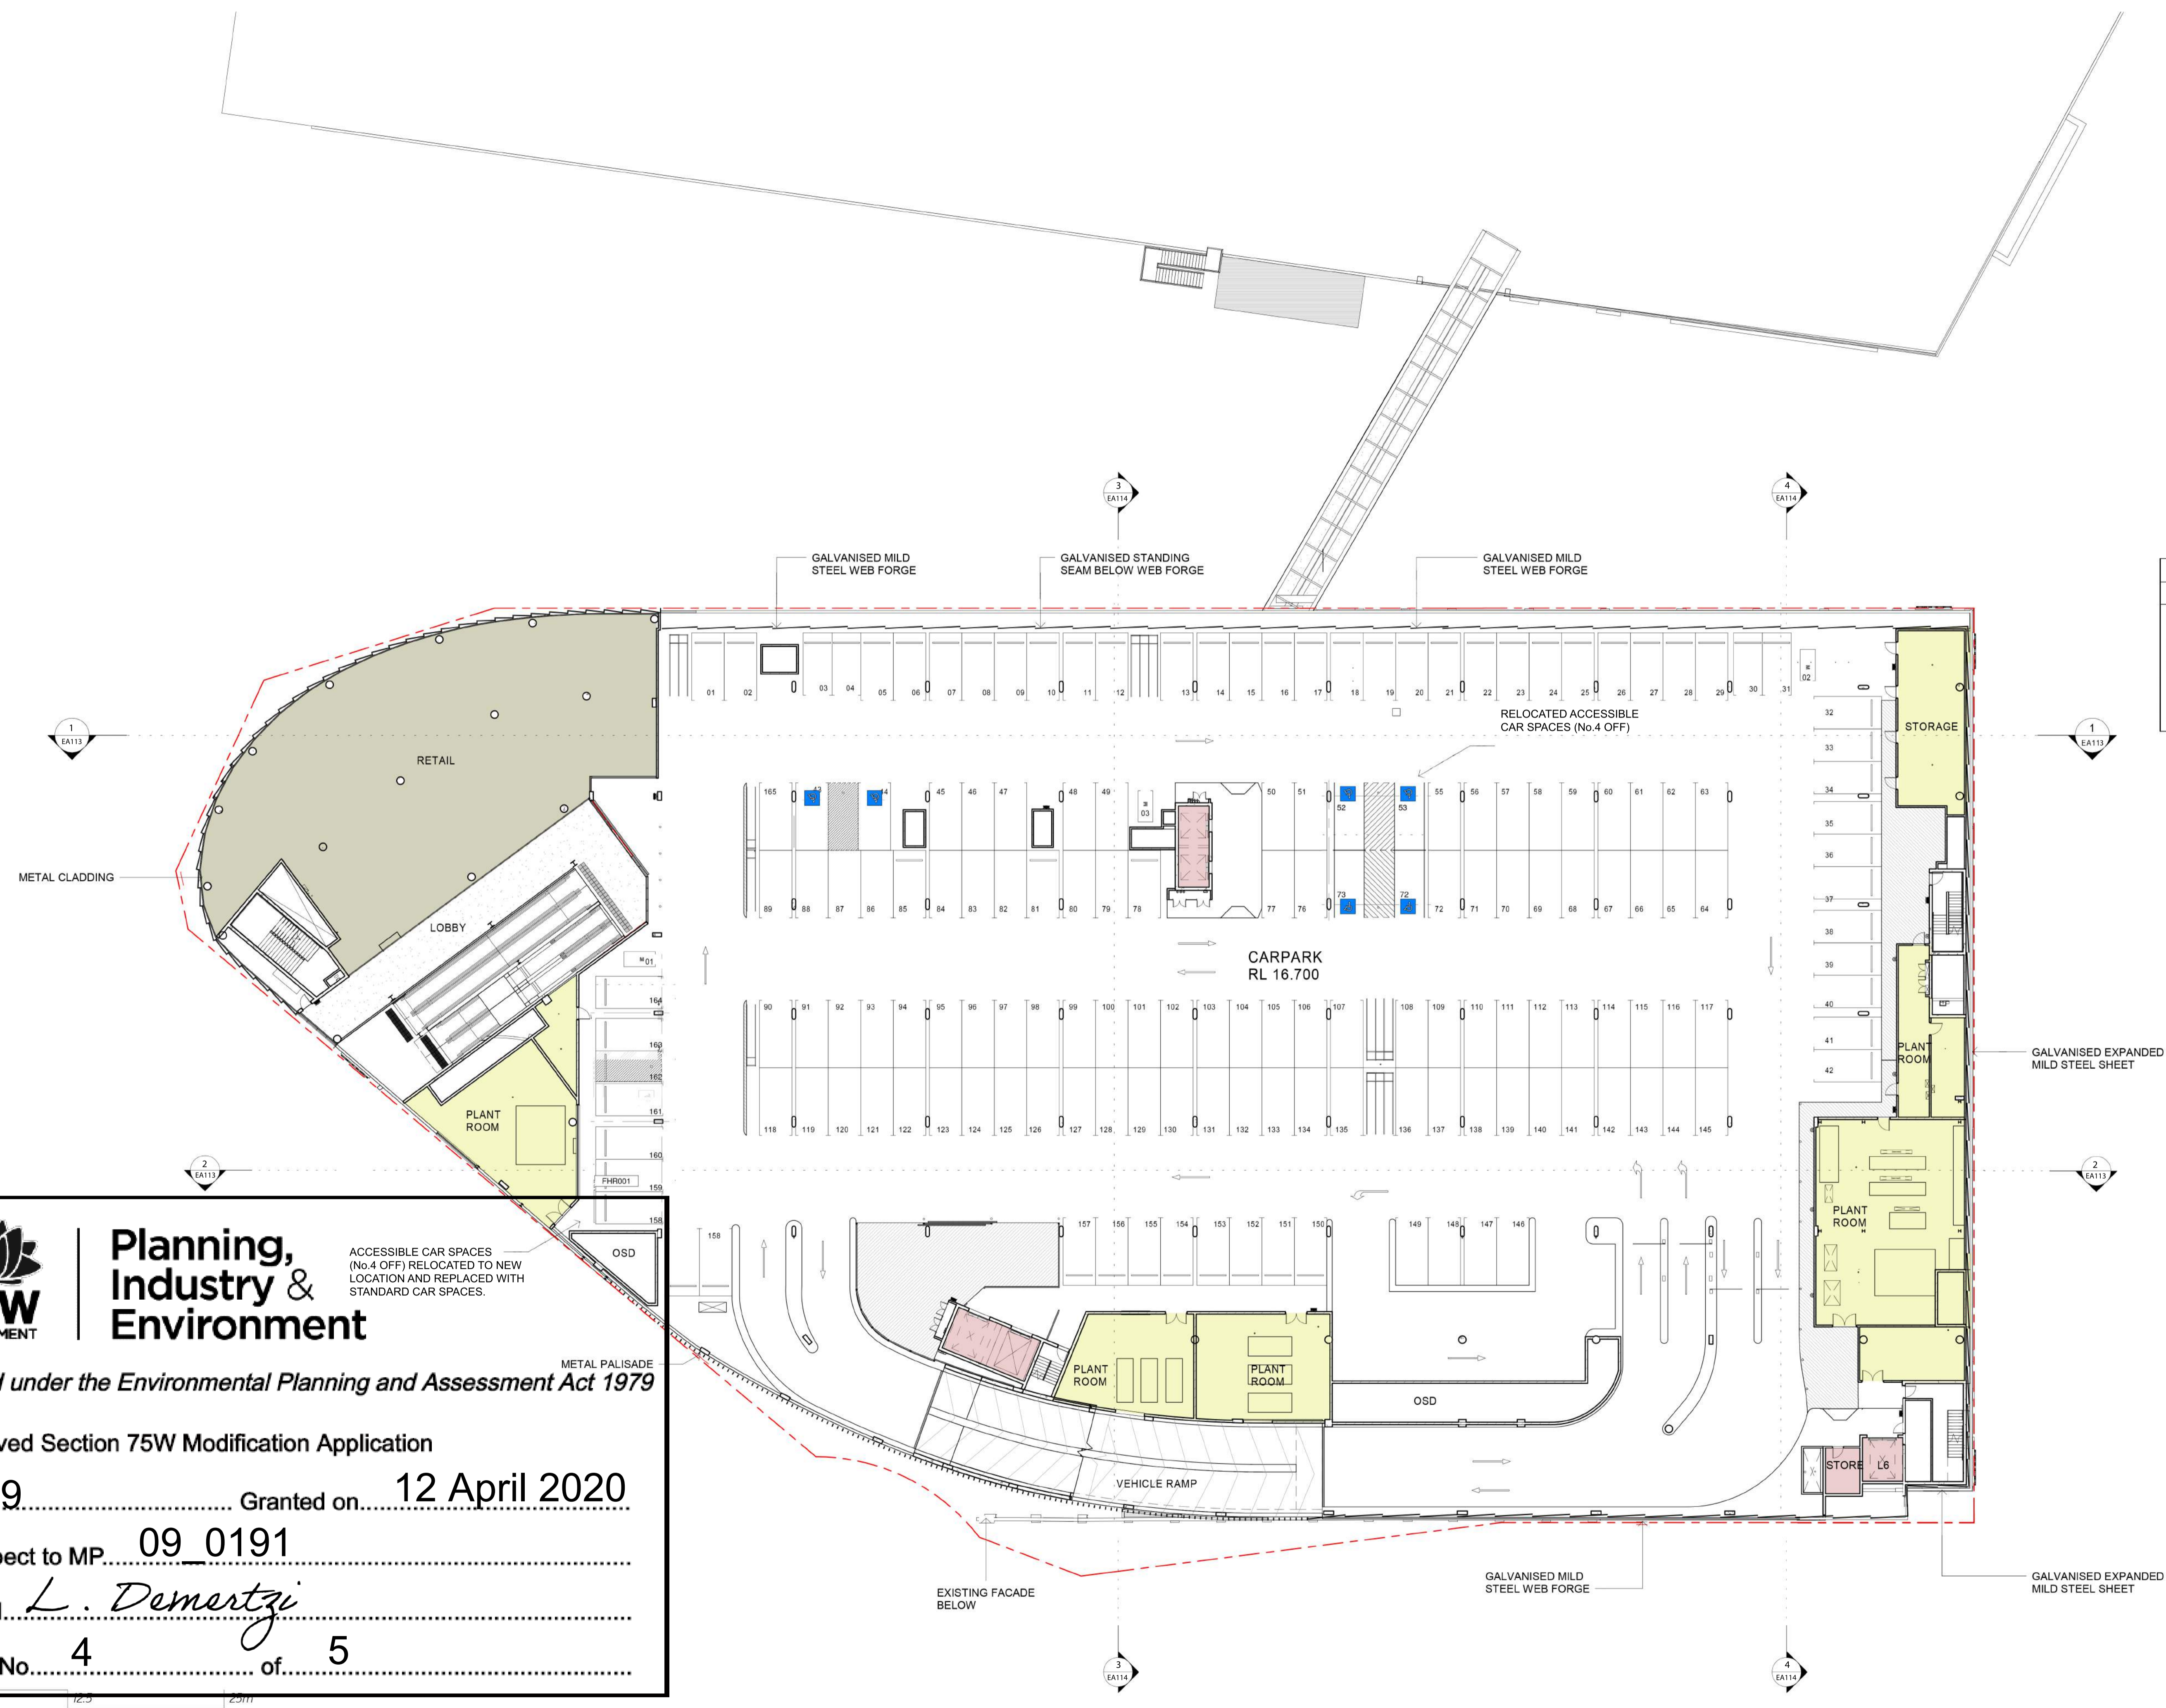

Planning, Industry & Environment

Issued under the Environmental Planning and Assessment Act 1979

Approved Section 75W Modification Application

No. 9 Granted on 12 April 2020

In respect to MP. 09 0191

Signed L. Demertzi

Sheet No. 4 of 5

ACCESSIBLE CAR SPACES (No.4 OFF) RELOCATED TO NEW LOCATION AND REPLACED WITH STANDARD CAR SPACES.

METAL PALISADE

Rev. No.	Date	Initial	Description
E	14/01/20	HS	MOD9 SUBMISSION
D	11/12/19	HS	MOD9 SUBMISSION
C	17/07/19	HS	MOD9 SUBMISSION
B	04/04/18	HS	SECTION 75W SUBMISSION
A	11/10/17	HS	SECTION 75W SUBMISSION


Client

hamessharley.com.au +61 2 8240 8500
nsw registered architect: aldo raeck 5587


Project
MARRICKVILLE METRO REDEVELOPMENT
 34 VICTORIA ROAD MARRICKVILLE NSW 2204

Drawing Title
GENERAL ARRANGEMENTS PROPOSED LEVEL 2 FLOOR PLAN

Drawn By	Checked By	Scale @ A3	Scale @ A1
HS	HS	1:500	1:250
Project No.	Drawing No.	Revision	
50980	EA108	E	

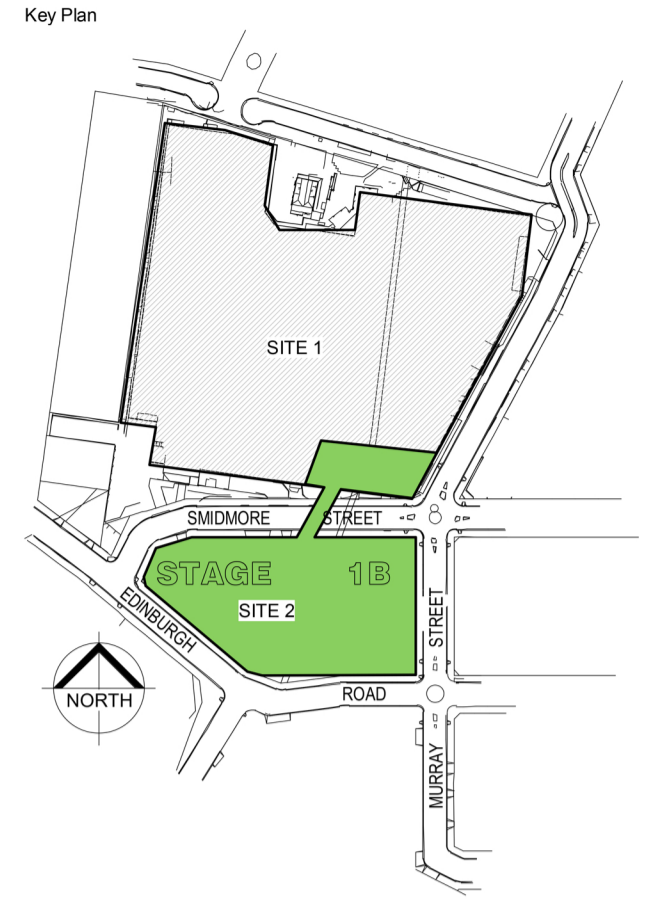

CARPARKING PROVISIONS			
	STANDARD	ACCESSIBLE	MB
LEVEL 2	164	4	3
LEVEL 2A	182	8	3
LEVEL 2B	137	-	3

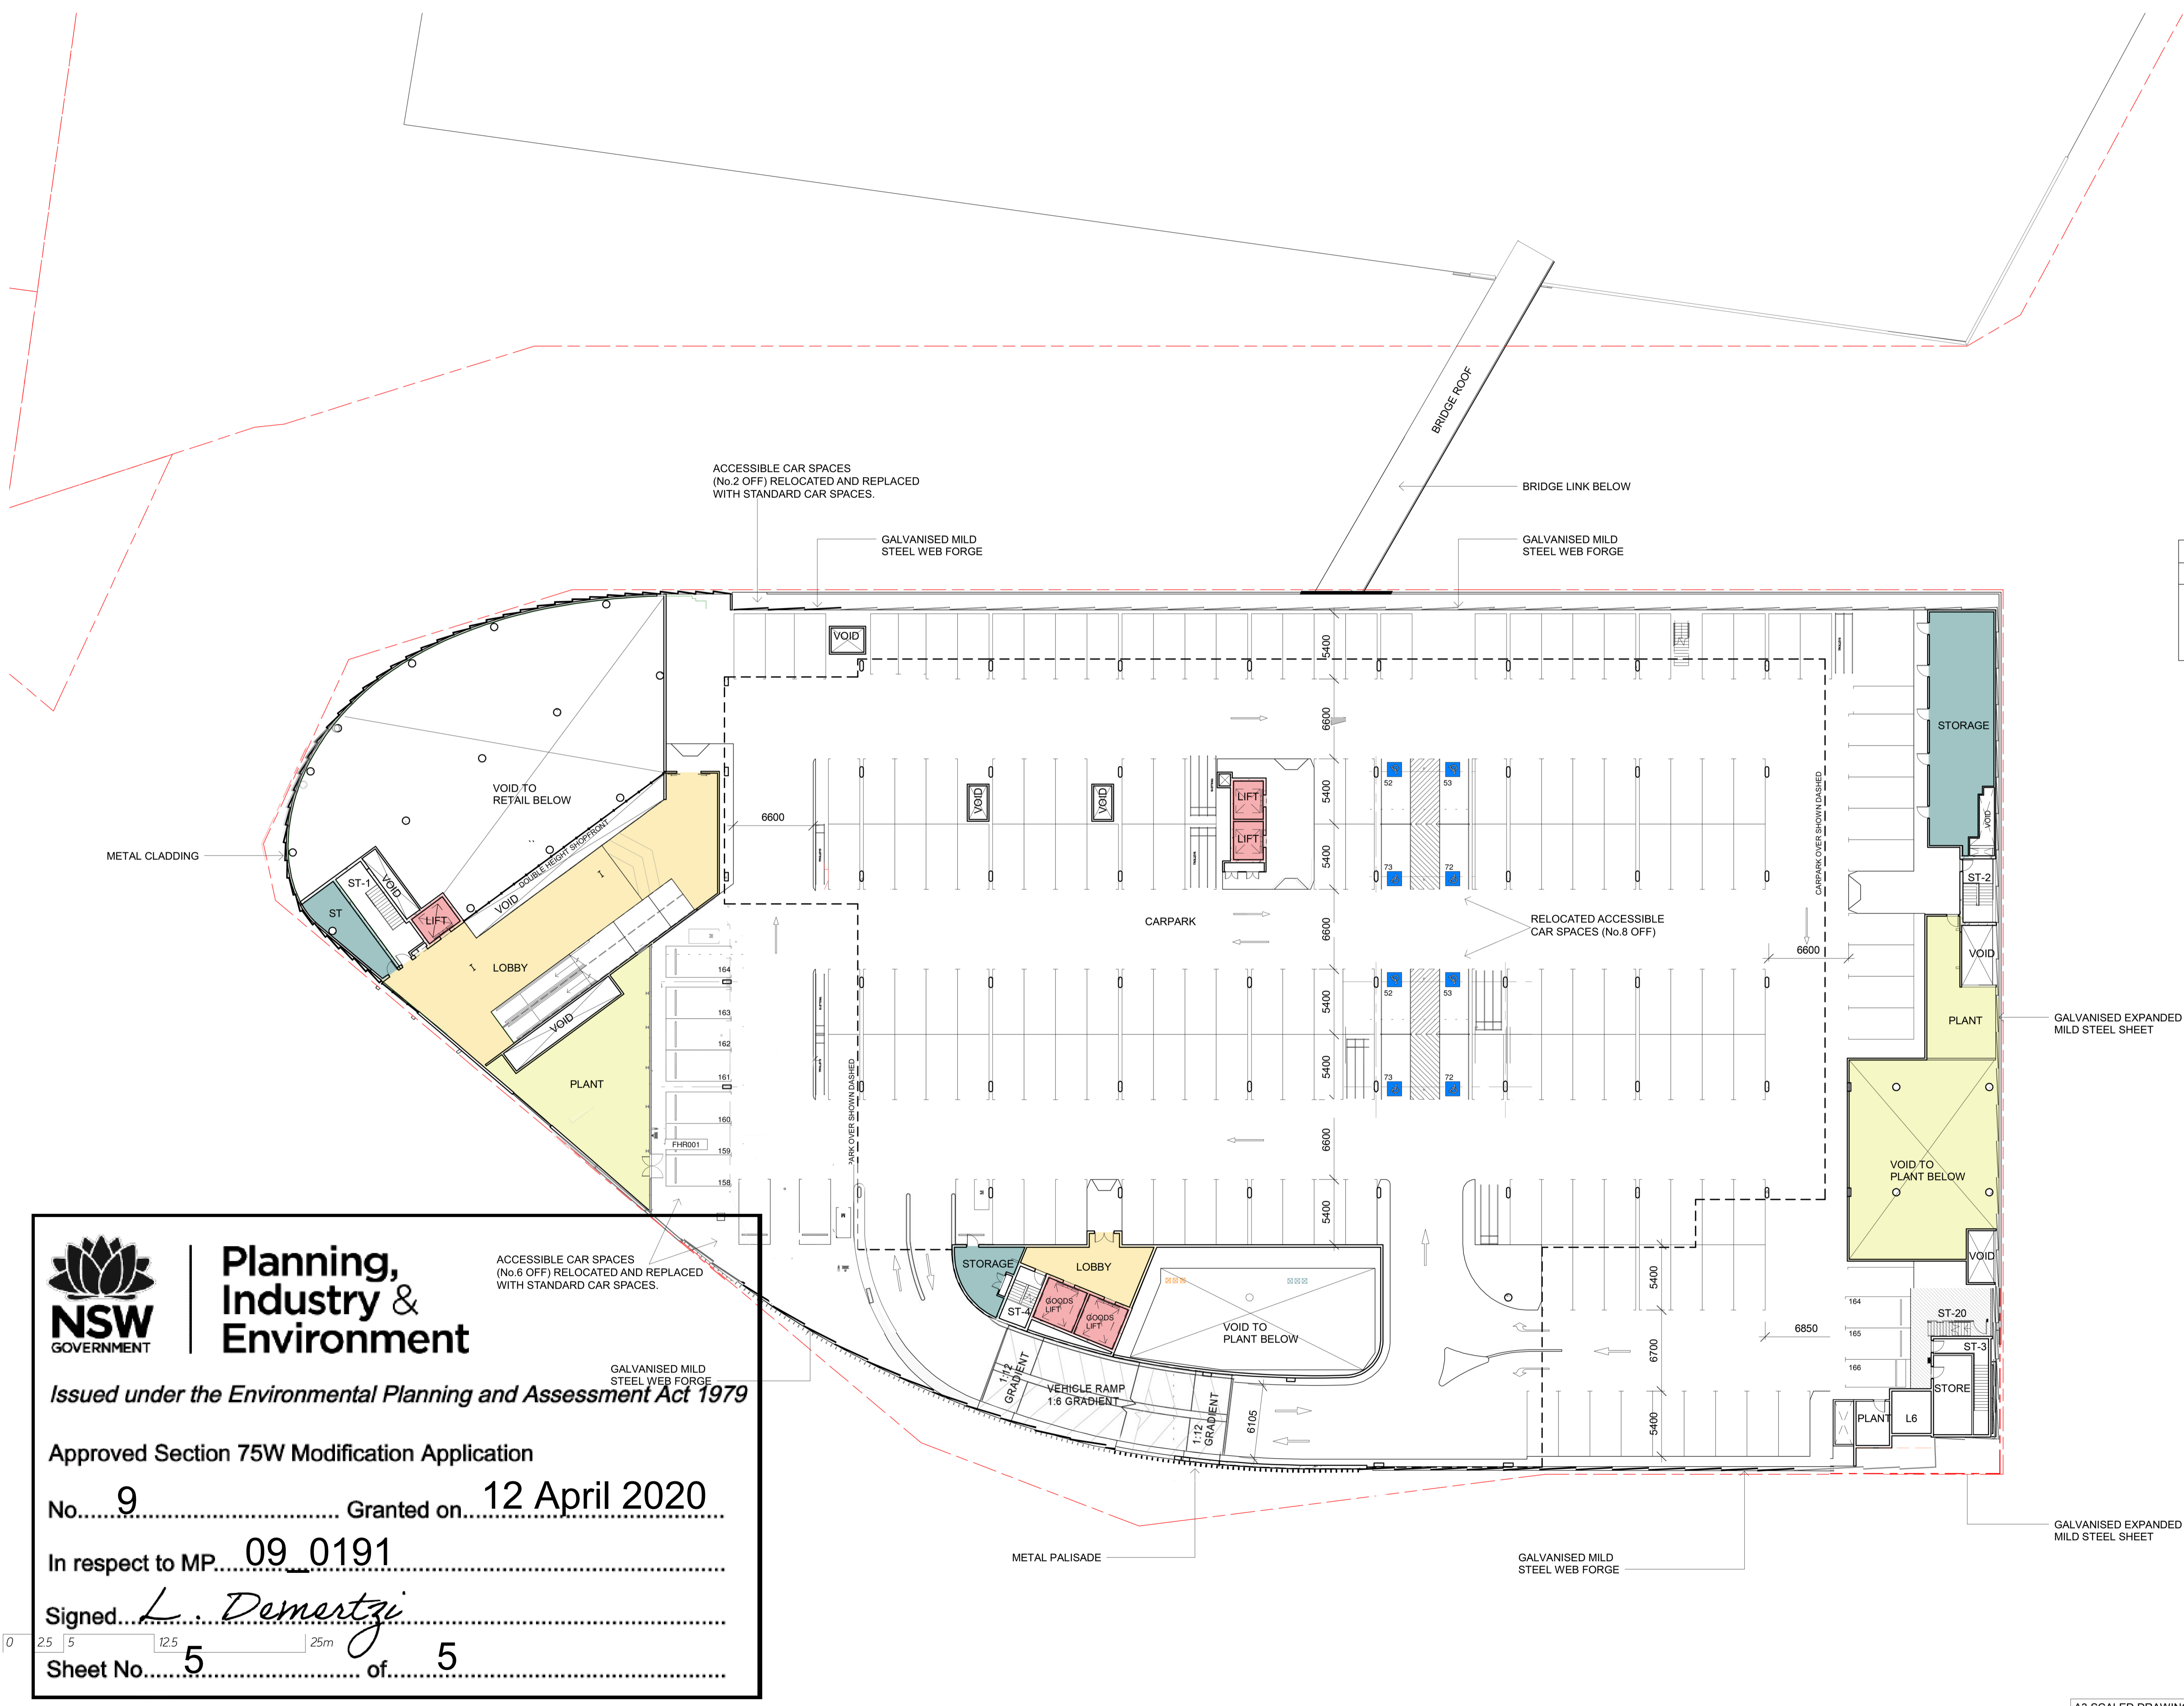

**Planning,
Industry &
Environment**

Issued under the Environmental Planning and Assessment Act 1979

Approved Section 75W Modification Application

No. 9 Granted on 12 April 2020

In respect to MP 09_0191

Signed L. Demertzi

Sheet No. 5 of 5

Rev. No.	Initial	Description
F	31/03/20	HS MOD9 SUBMISSION
E	14/01/20	HS MOD9 SUBMISSION
D	11/12/19	HS MOD9 SUBMISSION
C	21/11/19	HS MOD9 SUBMISSION
B	17/07/19	HS MOD8 SUBMISSION
A	11/10/17	HS SECTION 75W SUBMISSION

Client

AMP CAPITAL

Hames Sharley
 hamessharley.com.au +61 2 8240 8900
 now registered architect: addo radick 5987

In Partnership With

Project
**MARRICKVILLE METRO
 REDEVELOPMENT**
 34 VICTORIA ROAD MARRICKVILLE NSW 2204

Drawing Title
**GENERAL ARRANGEMENTS
 LEVEL 2A FLOOR PLAN**

Drawn By	Checked By	Scale @ A3	Scale @ A1
HS	HS	1:500	1:250
Project No.	Drawing No.	Revision	
50980	EA109	F	