

### LEGEND

SYMB	DESCRIPTION
—	Project boundary
—EH—	Existing site hoarding
+14.01 (mm)	Civil Levels: Mott Macdonald, MMD-399609-C-DR-1002 Rev P2
+13.04 (e)	Existing levels extracted from LandSurvey dwg LAN-SU-DR-GF-012-A issued on 24.05.19
+14.02	Proposed Level
1:40	Proposed grade and fall direction
—	Existing contour (grey) suggested to be modified to suit new grade.


- Notes:
- All landscape elements outside of project boundary must be retained. Make good all damages. If modification is required, seek approval from client and landscape architect.
  - Landscape zone east of Brewery Building to be further coordinated post tender.
  - All brewery courtyard levels has been designed with information provided by others and CTP as-built set of drawings. All pedestrian accessible areas are intended to meet compliant access codes outlined in AS1428.1. The design levels has not allowed for construction tolerance due to existing site constraints. Further detail coordination required between project manager, building, architect, landscape architect and access consultant required to achieve design intent whilst maintaining compliancy.

GENERAL NOTES

- THIS DRAWING IS COPYRIGHT AND IS THE PROPERTY OF JAAA + TURF DESIGN STUDIO AND MUST NOT BE USED WITHOUT PERMISSION.
- THIS DRAWING IS AN UNCONTROLLED COPY UNLESS STAMPED WITH STATUS.
- THE CONTRACTOR MUST VERIFY ALL DIMENSIONS AND LEVELS ON SITE AS THIS IS NOT A SHOP DRAWING.
- THE CONTRACTOR MUST REFER ANY DISCREPANCIES TO THE SUPERINTENDENTS REPRESENTATIVE BEFORE PROCEEDING WITH THE WORK.
- THE CONTRACTOR MUST NOT SCALE FROM THESE DRAWINGS. USE NOMINATED DIMENSIONS AND LEVELS.
- THIS DRAWING MUST BE READ IN CONJUNCTION WITH THE TOTAL CONTRACT PACKAGE INCLUDING DRAWINGS AND SPECIFICATIONS OF ALL CONSULTANTS.

SURVEY INFORMATION

- JAAA + TDS DO NOT WARRANT THE ACCURACY OF SURVEY INFORMATION.

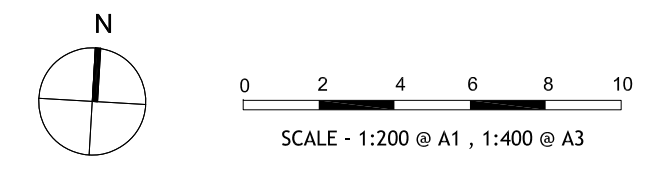

P1	17.12.19	FOR INFORMATION	JN
REV	DATE	DESCRIPTION	DWN./CHK.

### FRASERS PROPERTY

CLIENT  
 FRASERS PROPERTY  
 L11, 488 Kent Street Sydney NSW 2000  
 T: 02 8823 8800 F: 02 8823 8801

### NOT FOR CONSTRUCTION

PROJECT  
 FRASERS BROADWAY  
 20 - 102 Broadway Sydney NSW 2000

LANDSCAPE CONSULTANT

**JAAA + TDS**  
 Jeppe Aagaard Andersen, Denmark & Turf Design Studio, Sydney

**Jeppe Aagaard Andersen**  
 Hellebæk Kædetfabrik, Nordre Strandvej 119 G  
 DK 3150 Hellebæk, Denmark  
 Phone Tlf +45 53 64 08 71  
 Email: jaamot@anglobal.net

**Turf Design Studio**  
 P.O Box 419 Cronulla NSW 2230, 95 Kingsway, Cronulla 2230  
 Phone (+61 2) 9527 3380, Fax (+61 2) 9527 2307.  
 Email: sydney@turfdesign.com

PROJECT STAGE  
 LANDSCAPE  
 BREWERY YARD


DRAWING TITLE  
**LEVELS & GRADING PLAN**

DRAWING STATUS  
**DESIGN DEVELOPMENT**



DRAWING NO.	Revision
<b>L 300</b>	P1

ACONEX REF.  
**JAT-LS-BY-G00-300-PDF**



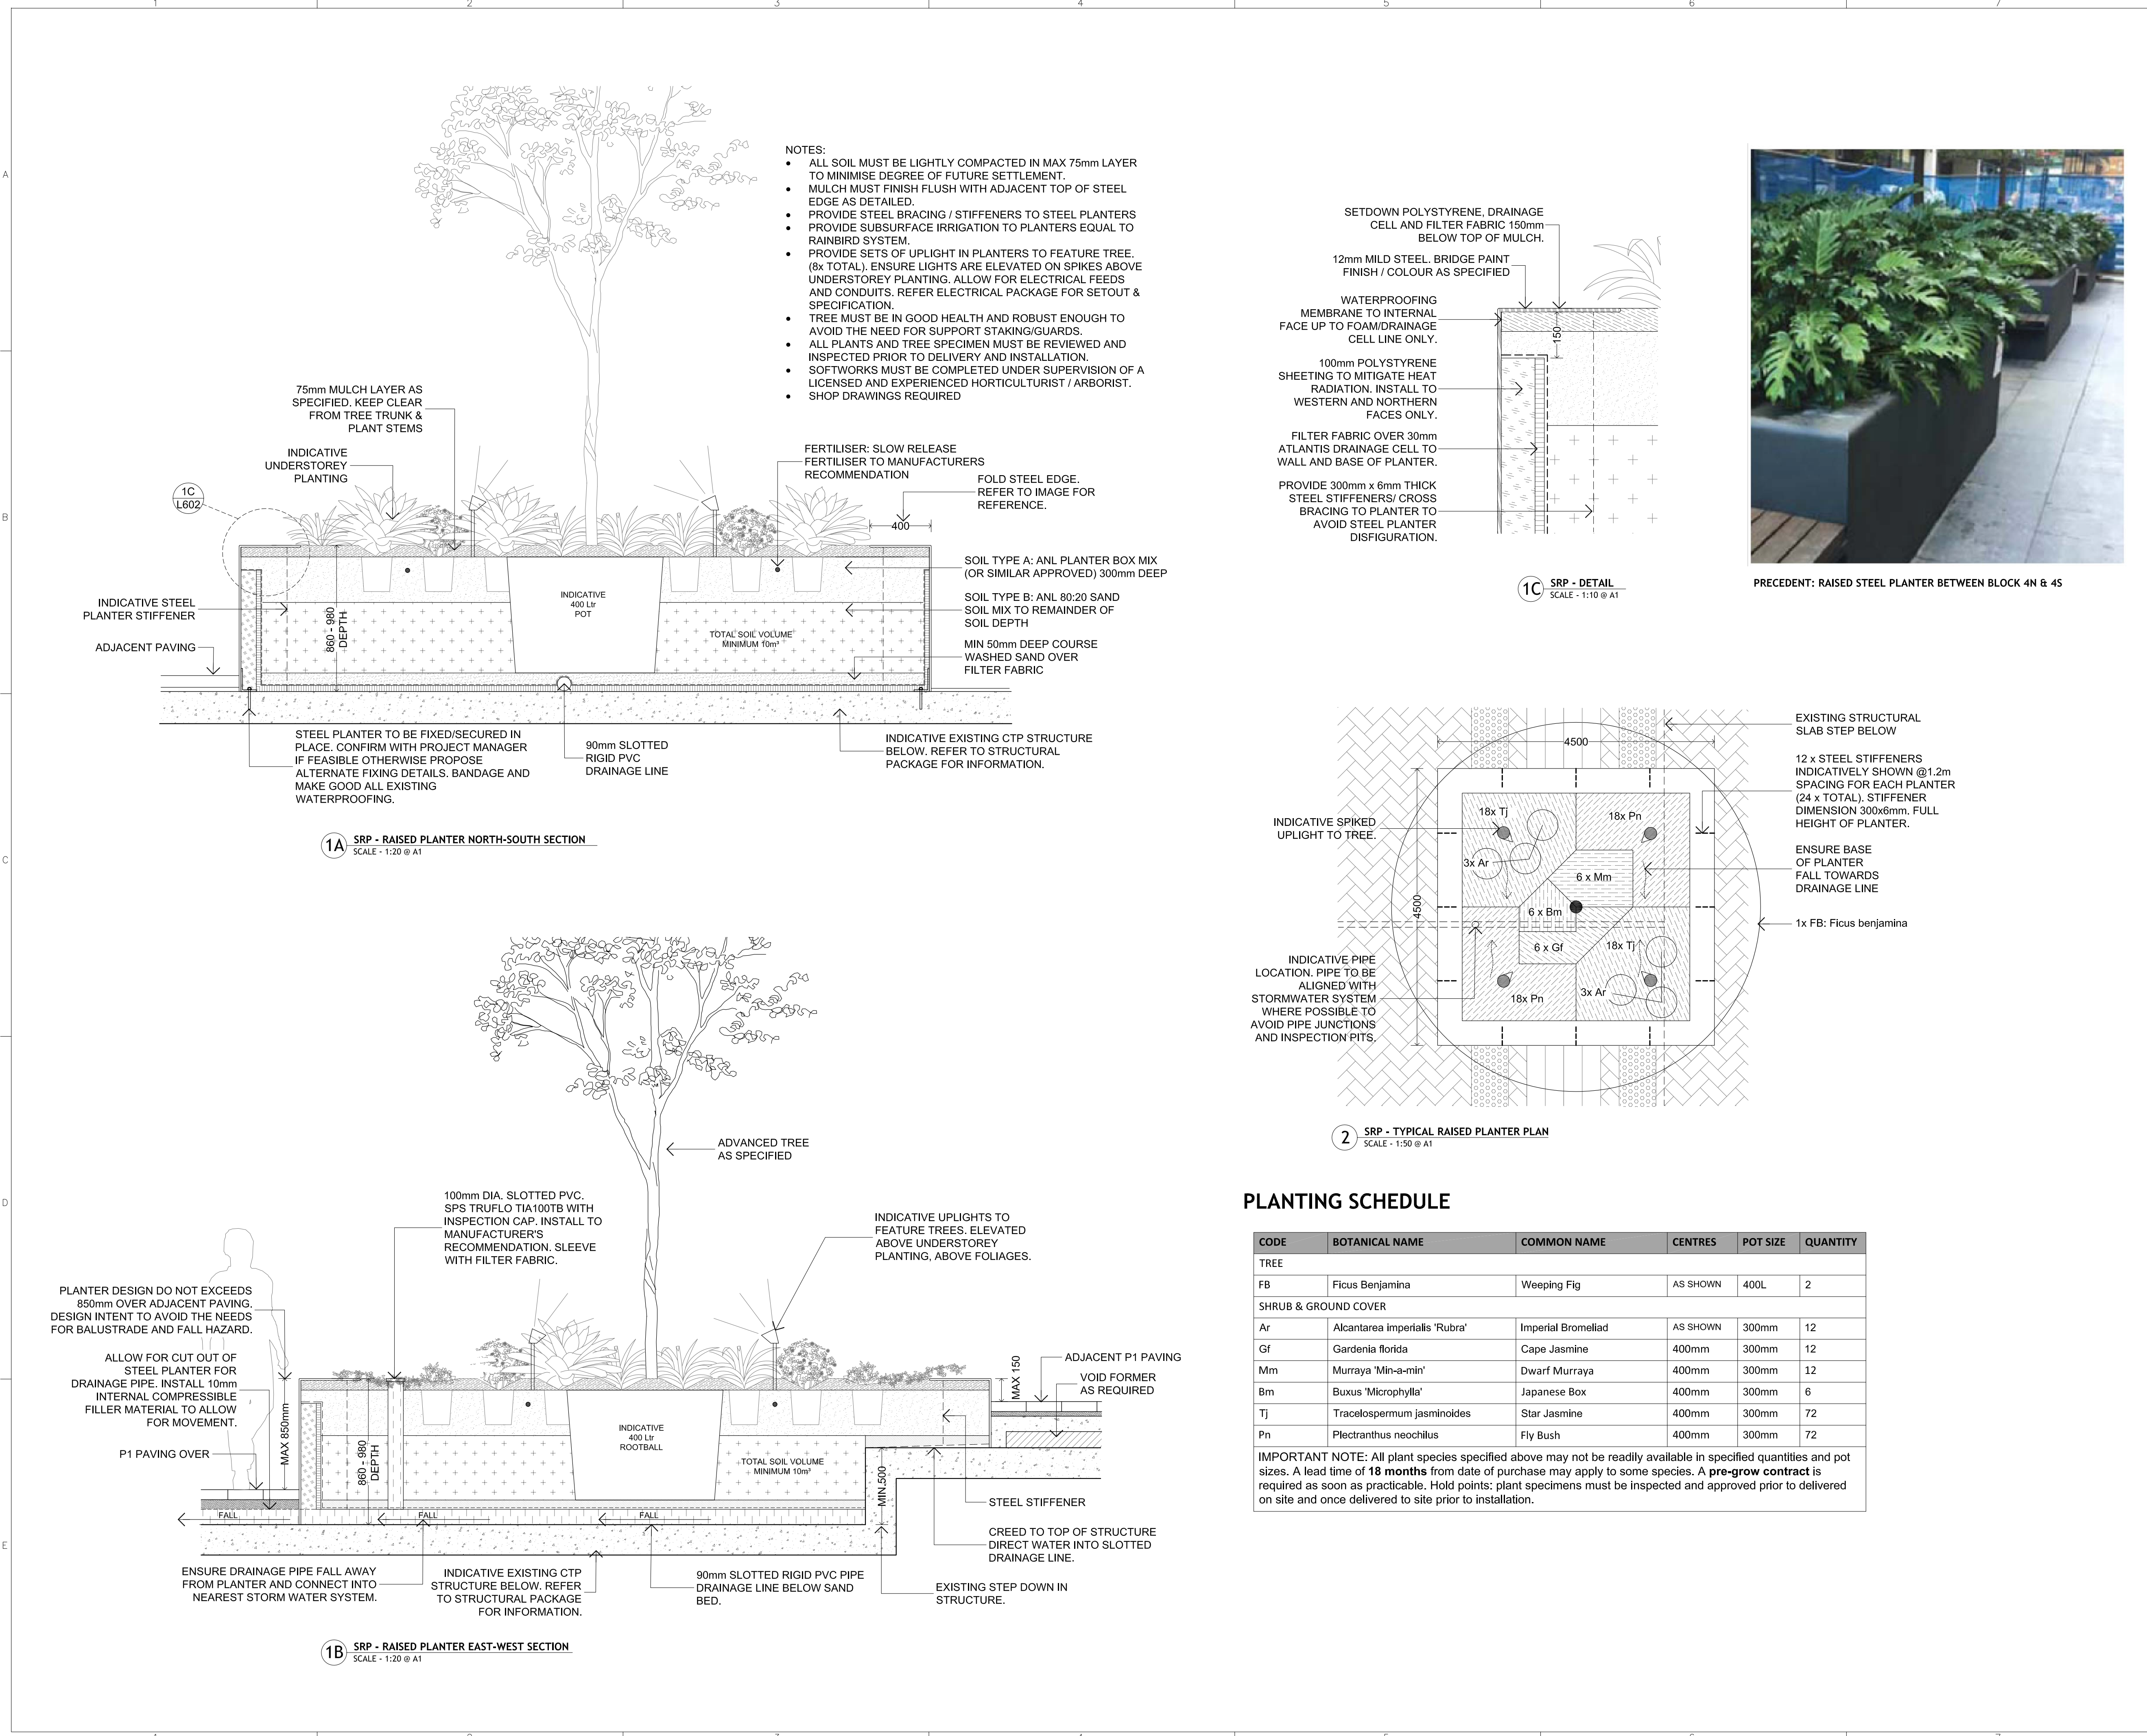

- NOTES:**
- ALL SOIL MUST BE LIGHTLY COMPACTED IN MAX 75mm LAYER TO MINIMISE DEGREE OF FUTURE SETTLEMENT.
  - MULCH MUST FINISH FLUSH WITH ADJACENT TOP OF STEEL EDGE AS DETAILED.
  - PROVIDE STEEL BRACING / STIFFENERS TO STEEL PLANTERS
  - PROVIDE SUBSURFACE IRRIGATION TO PLANTERS EQUAL TO RAINBIRD SYSTEM.
  - PROVIDE SETS OF UPLIGHT IN PLANTERS TO FEATURE TREE. (8x TOTAL). ENSURE LIGHTS ARE ELEVATED ON SPIKES ABOVE UNDERSTOREY PLANTING. ALLOW FOR ELECTRICAL FEEDS AND CONDUITS. REFER ELECTRICAL PACKAGE FOR SETOUT & SPECIFICATION.
  - TREE MUST BE IN GOOD HEALTH AND ROBUST ENOUGH TO AVOID THE NEED FOR SUPPORT STAKING/GUARDS.
  - ALL PLANTS AND TREE SPECIMEN MUST BE REVIEWED AND INSPECTED PRIOR TO DELIVERY AND INSTALLATION.
  - SOFTWORKS MUST BE COMPLETED UNDER SUPERVISION OF A LICENSED AND EXPERIENCED HORTICULTURIST / ARBORIST.
  - SHOP DRAWINGS REQUIRED

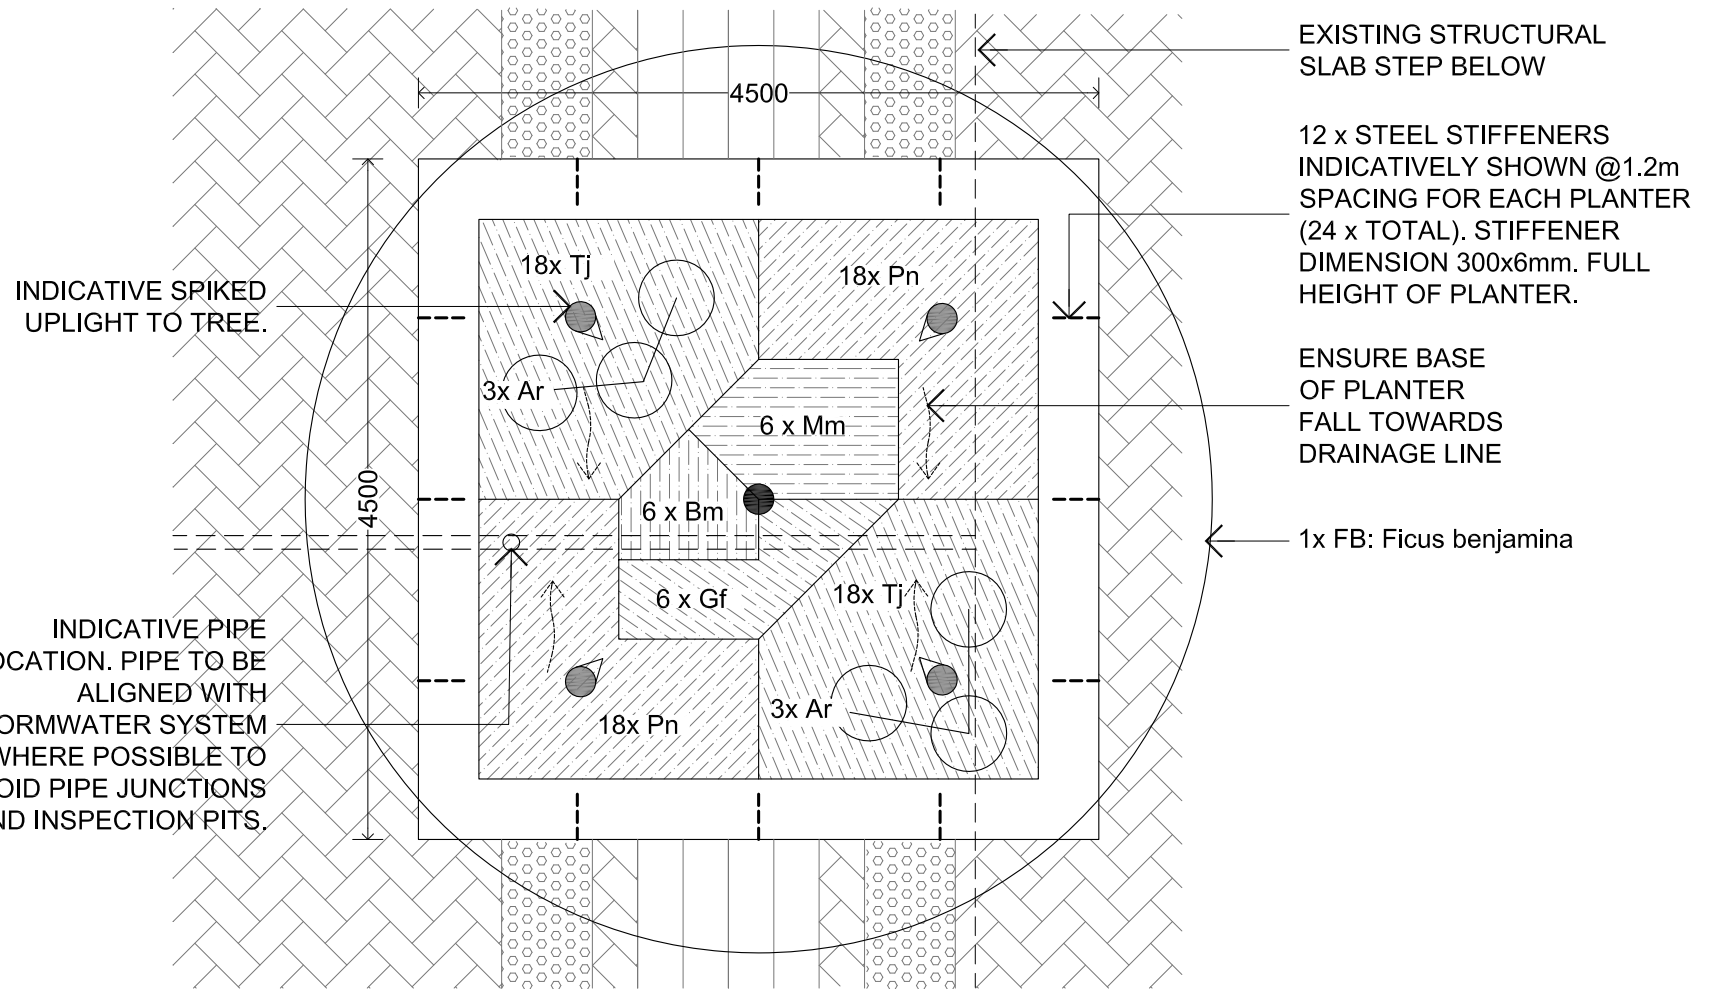
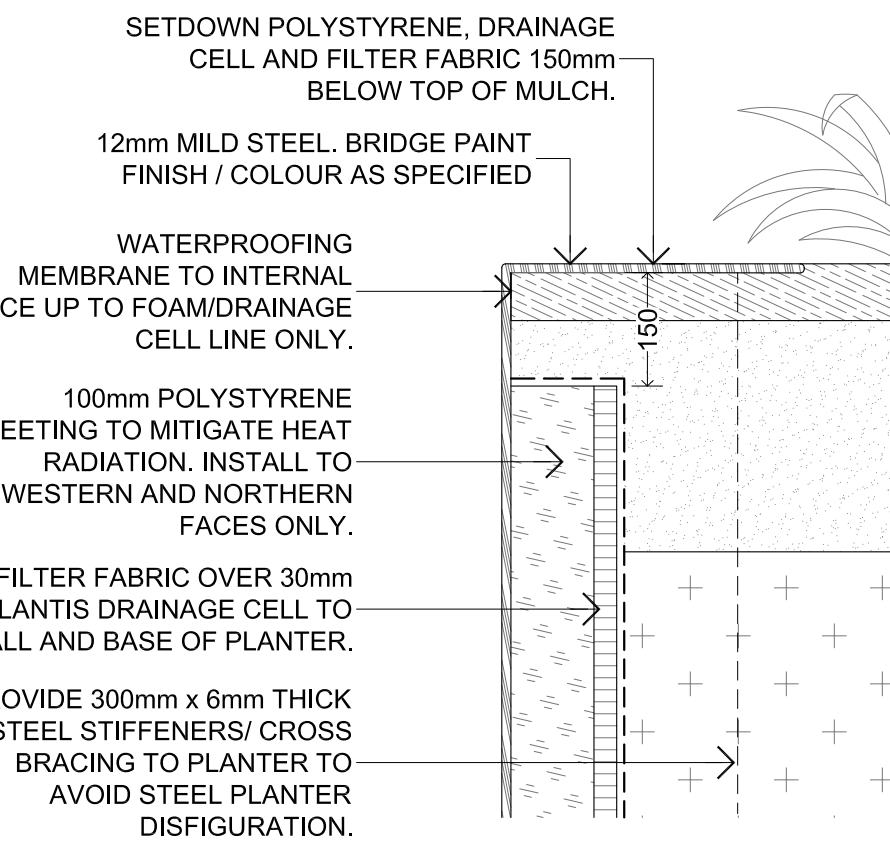


**PLANTING SCHEDULE**

CODE	BOTANICAL NAME	COMMON NAME	CENTRES	POT SIZE	QUANTITY
<b>TREE</b>					
FB	Ficus Benjamina	Weeping Fig	AS SHOWN	400L	2
<b>SHRUB &amp; GROUND COVER</b>					
Ar	Alcantarea imperialis 'Rubra'	Imperial Bromeliad	AS SHOWN	300mm	12
Gf	Gardenia florida	Cape Jasmine	400mm	300mm	12
Mm	Murraya 'Min-a-min'	Dwarf Murraya	400mm	300mm	12
Bm	Buxus 'Microphylla'	Japanese Box	400mm	300mm	6
Tj	Trachelospermum jasminoides	Star Jasmine	400mm	300mm	72
Pn	Plectranthus neochilus	Fly Bush	400mm	300mm	72

**IMPORTANT NOTE:** All plant species specified above may not be readily available in specified quantities and pot sizes. A lead time of 18 months from date of purchase may apply to some species. A pre-grow contract is required as soon as practicable. Hold points: plant specimens must be inspected and approved prior to delivered on site and once delivered to site prior to installation.

- GENERAL NOTES**
- THIS DRAWING IS COPYRIGHT AND IS THE PROPERTY OF JAAA + TURF DESIGN STUDIO AND MUST NOT BE USED WITHOUT PERMISSION.
  - THIS DRAWING IS AN UNCONTROLLED COPY UNLESS STAMPED WITH STATUS.
  - THE CONTRACTOR MUST VERIFY ALL DIMENSIONS AND LEVELS ON SITE AS THIS IS NOT A SHOP DRAWING.
  - THE CONTRACTOR MUST REFER ANY DISCREPANCIES TO THE SUPERINTENDENT'S REPRESENTATIVE BEFORE PROCEEDING WITH THE WORK.
  - THE CONTRACTOR MUST NOT SCALE FROM THESE DRAWINGS. USE NOMINATED DIMENSIONS AND LEVELS.
  - THIS DRAWING MUST BE READ IN CONJUNCTION WITH THE TOTAL CONTRACT PACKAGE INCLUDING DRAWINGS AND SPECIFICATIONS OF ALL CONSULTANTS.
- SURVEY INFORMATION**
7. JAAA + TDS DO NOT WARRANT THE ACCURACY OF SURVEY INFORMATION.

  

P1	17.12.19	FOR INFORMATION	JN
REV.	DATE	DESCRIPTION	DWN./CHK.

**FRASERS PROPERTY**

CLIENT  
FRASERS PROPERTY  
L1, 488 Kent Street Sydney NSW 2000  
T: 02 8823 8800 F: 02 8823 8801

**NOT FOR CONSTRUCTION**

PROJECT  
FRASERS BROADWAY  
20 - 102 Broadway Sydney NSW 2000

LANDSCAPE CONSULTANT  
**JAAA + TDS**  
Jeppe Aagaard Andersen, Denmark & Turf Design Studio, Sydney

**Jeppe Aagaard Andersen**  
Hellebæk Kældefabrik, Nordre Strandvej 119 G  
DK 3150 Hellebæk, Denmark  
Phone TH +45 53 64 08 71  
Email: jaaa@atglobe.com

**Turf Design Studio**  
P.O Box 419 Cronulla NSW 2230, 95 Kingsway, Cronulla 2230  
Phone (+61 2) 9527 3380, Fax (+61 2) 9527 2307.  
Email: sydney@turfdesign.com

PROJECT STAGE  
LANDSCAPE  
BREWERY YARD

DRAWING TITLE  
**DETAILS SHEET 2**

DRAWING STATUS  
**DESIGN DEVELOPMENT**

DRAWING NO. <b>L 602</b>	Revision <b>P1</b>
ACONEX REF. <b>JAT-LS-BY-G00-602-PDF</b>	