


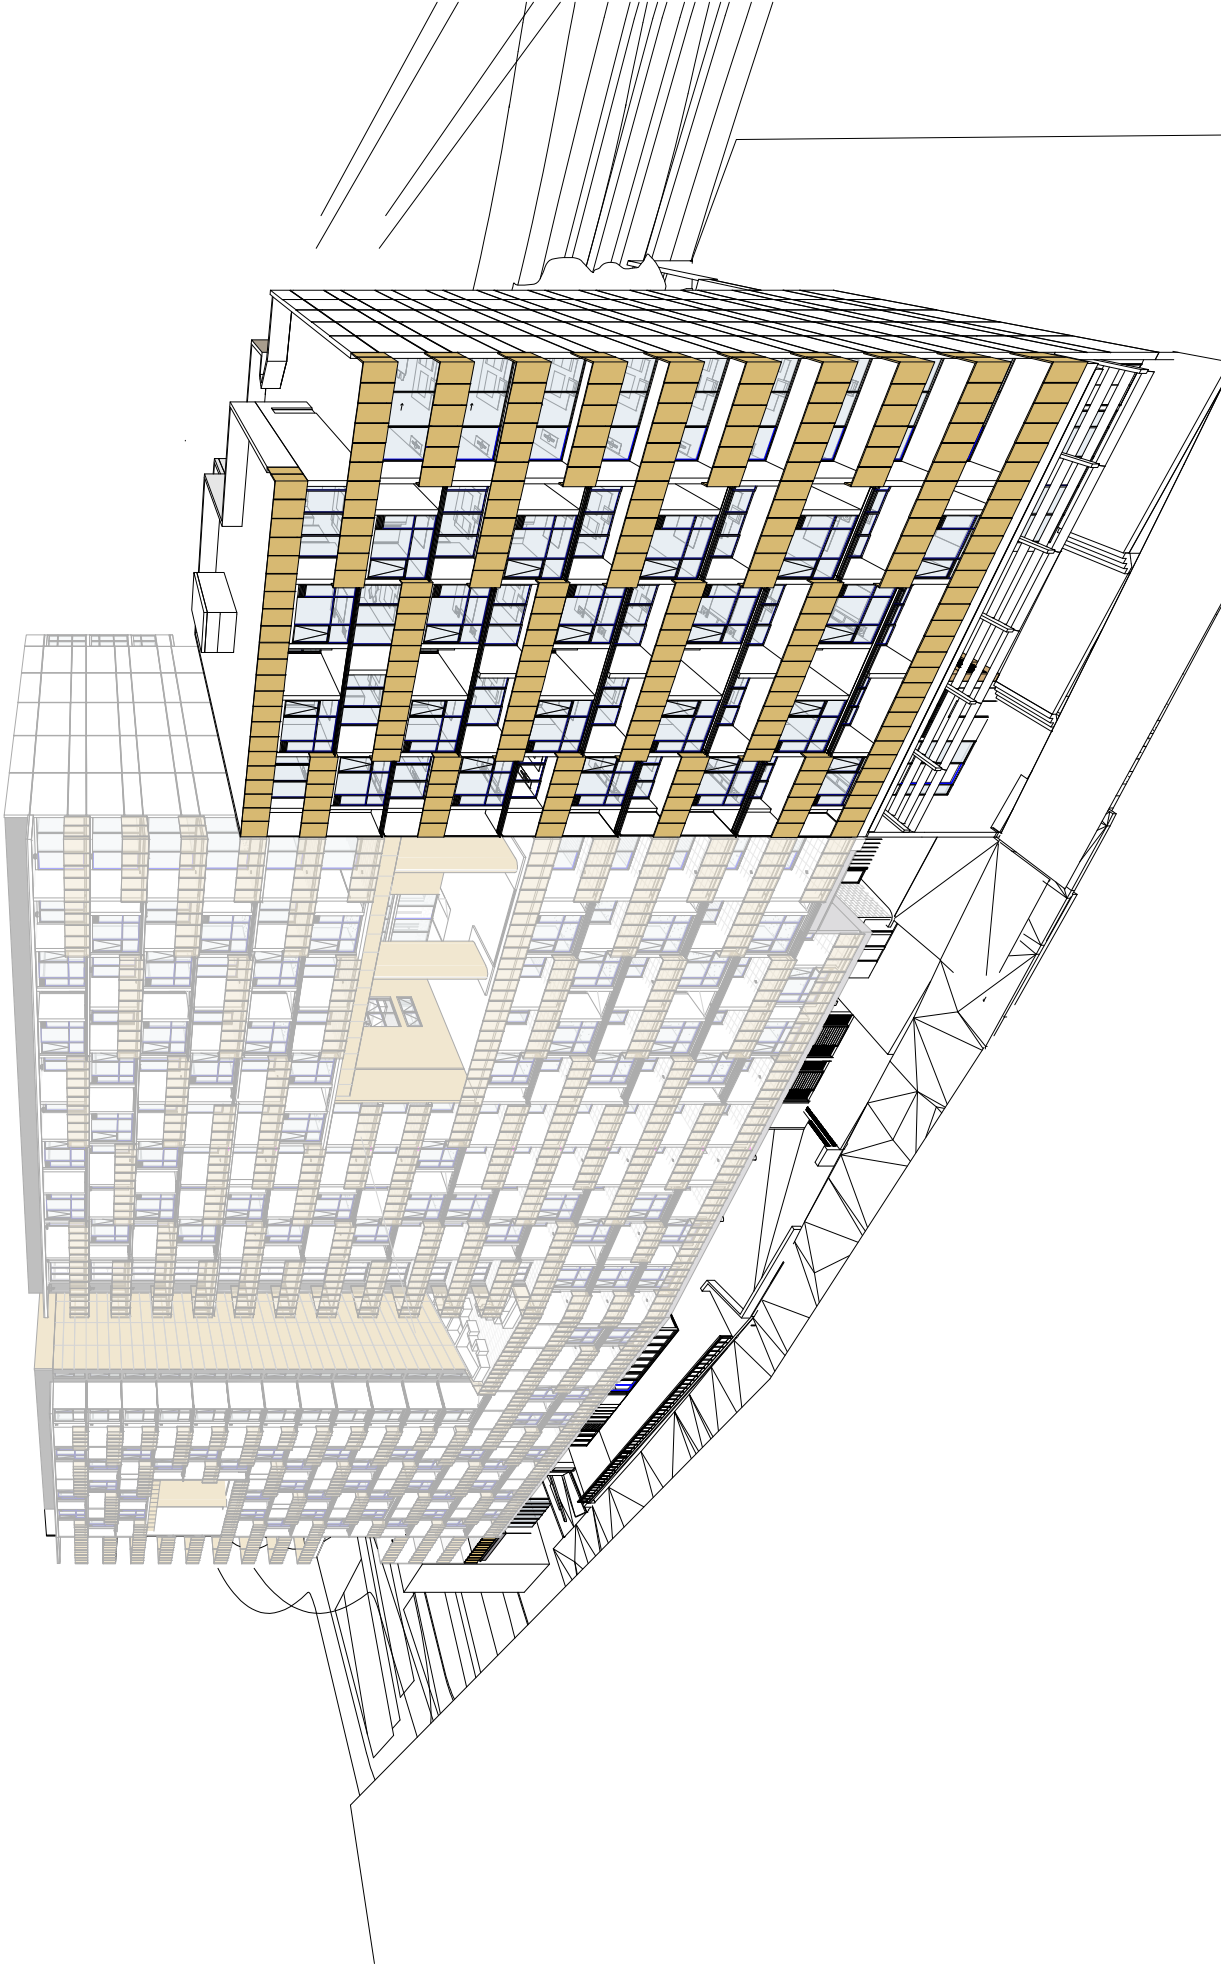

Issue

revision

date

|   |                       |          |
|---|-----------------------|----------|
| A | ISSUE FOR INFORMATION | 15/05/20 |
|   |                       |          |
|   |                       |          |
do not scale from drawings

client

ICON CONSTRUCTION GROUP

architect

stanisic architects

Lead: D. 207 (Dariusz Stanisic) 508163200  
T: 00 2 6932 2586  
www.stanisicarchitects.com.au  
ABN: 11002321461    VCA: A38 4483

project

33-35 TREACY STREET WEST STAGE  
(WEST STAGE) HURSTVILLE

drawing

3D VIEW (TREACY STREET)

scale

1:7 012

project no

17 012

drawing no

17 012

issue

A

scale bar

17 012

legend

the floor shown and the areas noted on this drawing are indicative only. layouts are to be read in conjunction with floor plans & sections & schedules.

