



MATERIALS KEY LEGEND	
EMT	EXPANDED METAL
WBF	WEB FORGE
CLM	METAL CLADDING
PAL	METAL PALISADE
SS1	STANDING SEAM

REFER TO DRAWING EA122 FOR  
EXTERNAL FINISHES DESCRIPTION

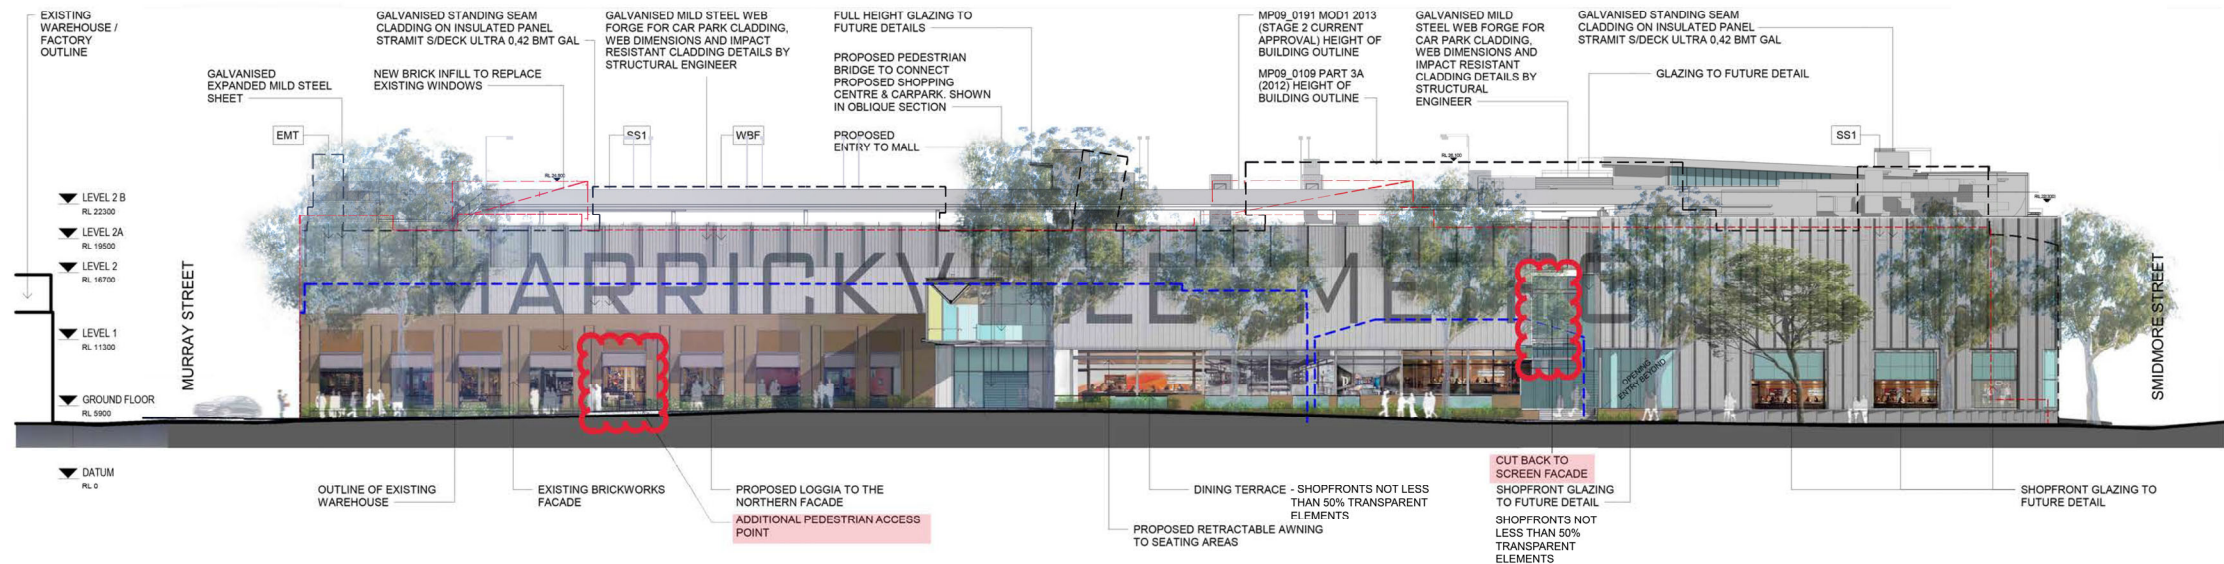

PROPOSED NORTH ELEVATION SMIDMORE STREET 1:250

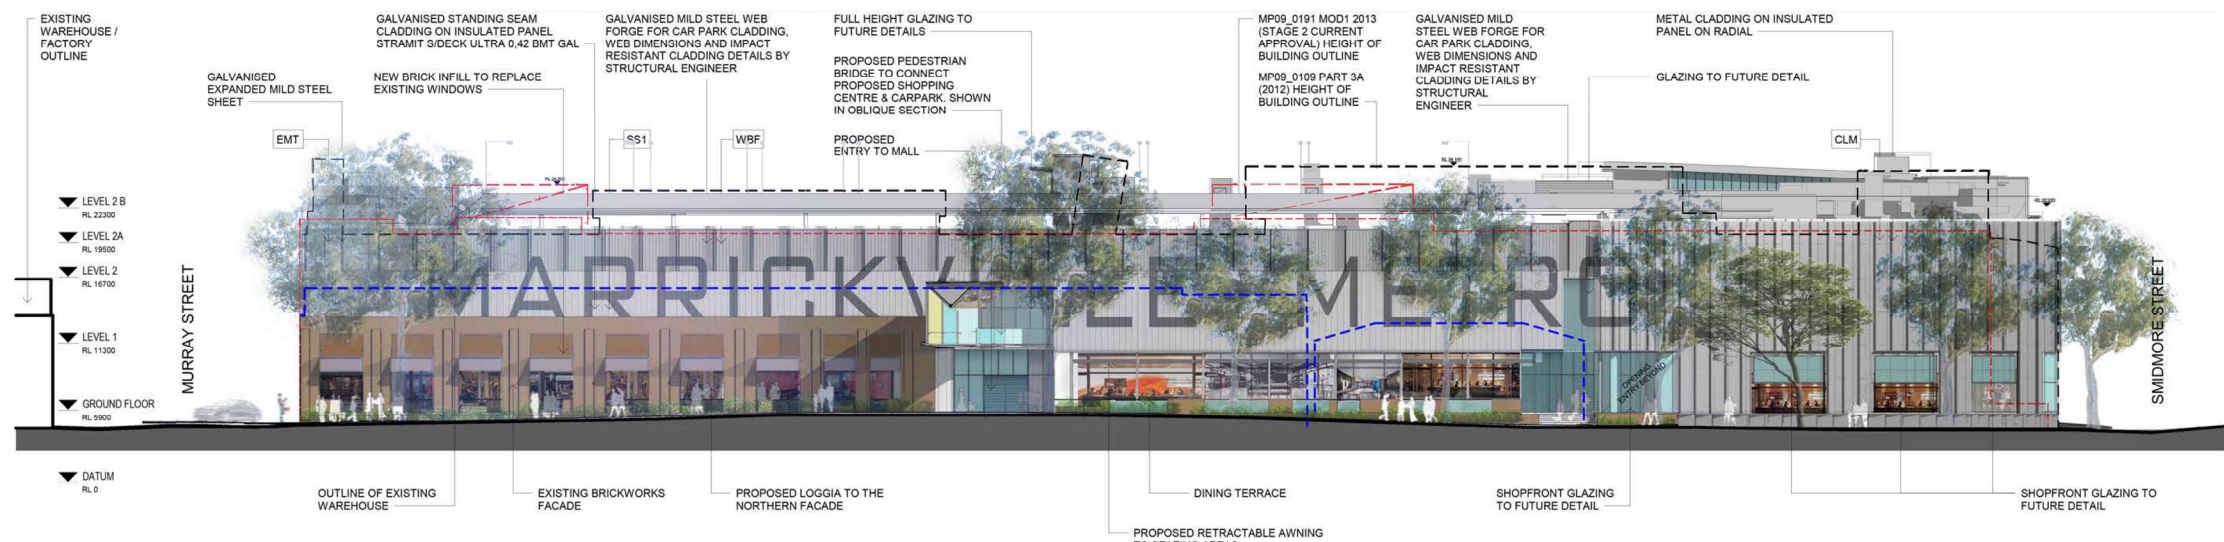

NORTH ELEVATION SMIDMORE STREET  
MOD 6 APPROVED 1:250

D	18/09/19	HS	MOD6 SUBMISSION
C	17/07/19	HS	MOD6 SUBMISSION
B	04/04/19	HS	SECTION 75W SUBMISSION
A	11/10/17	HS	SECTION 75W SUBMISSION
Rev.	Date	Initial	Description

Client

**AMP CAPITAL**

**Hames Sharley**  
hames-sharley.com.au 1811 2240 5900  
nsw registered architect also nsw 5907

In Partnership With:

Project  
**MARRICKVILLE METRO  
REDEVELOPMENT**  
34 VICTORIA ROAD MARRICKVILLE NSW 2204

Drawing Title  
**OVERALL ELEVATIONS - SHEET 2**

Drawn By HS	Checked By HS	Scale @ B1 As indicated
Project No. 50980	Drawing No. EA011 B	Revision D
Status: SECTION 75W SUBMISSION 75W		

A3 SCALED DRAWING

0 2.5 5 12.5 18.75 25