



© COPYRIGHT.
USE FIGURED DIMENSIONS IN PREFERENCE TO SCALED.
ALL DIMENSIONS TO BE VERIFIED AND CHECKED ON SITE.
Key Plan

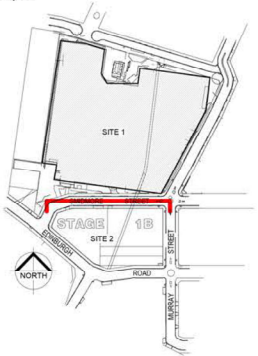


MATERIALS KEY LEGEND	
EMT	EXPANDED METAL
WBF	WEB FORGE
CLM	METAL CLADDING
PAL	METAL PALISADE
SS1	STANDING SEAM

REFER TO DRAWING EA122 FOR
EXTERNAL FINISHES DESCRIPTION

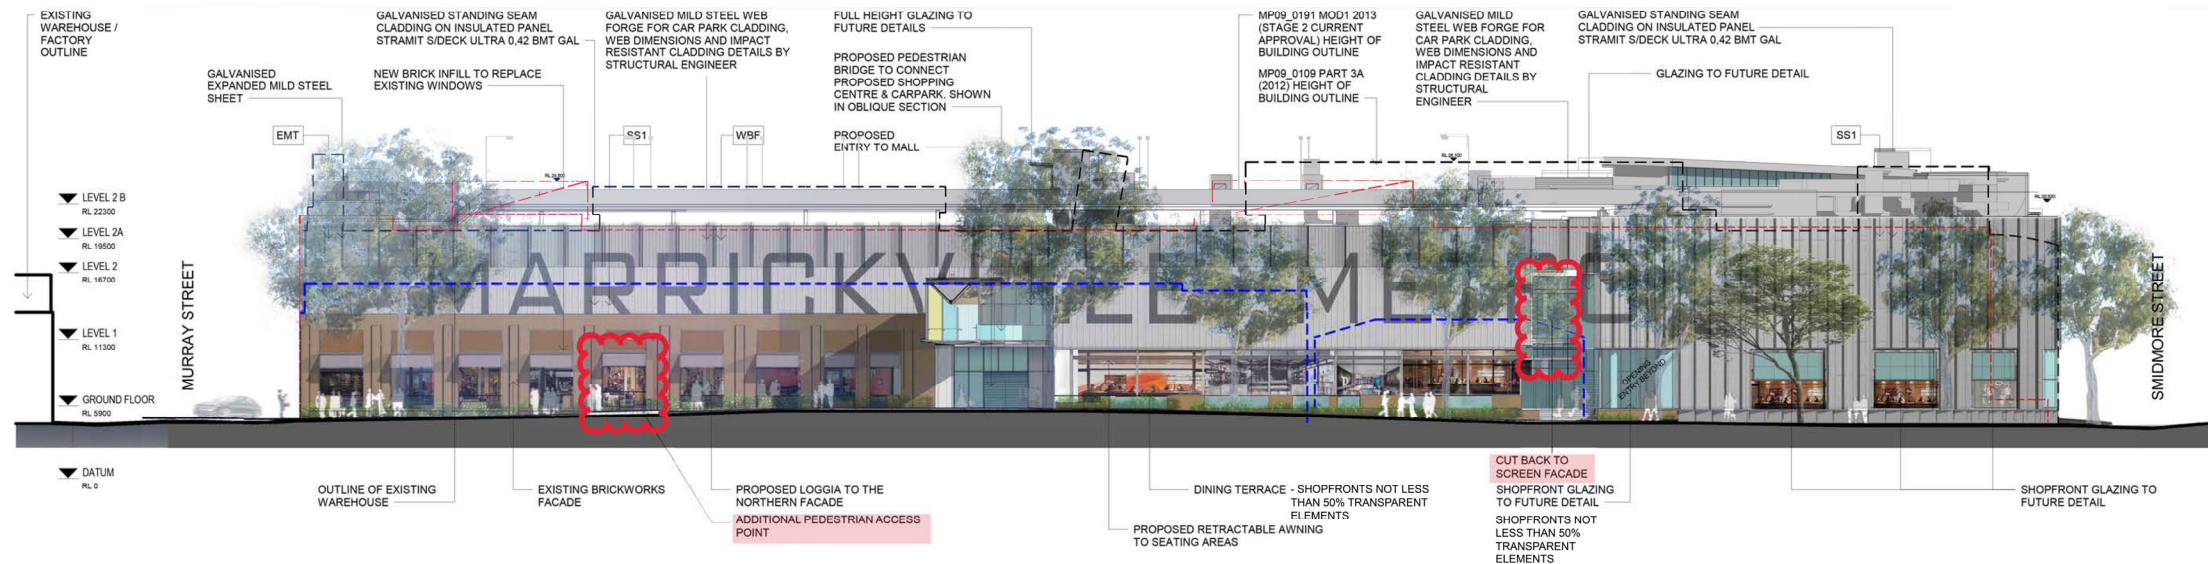

PROPOSED NORTH ELEVATION SMIDMORE STREET 1:250

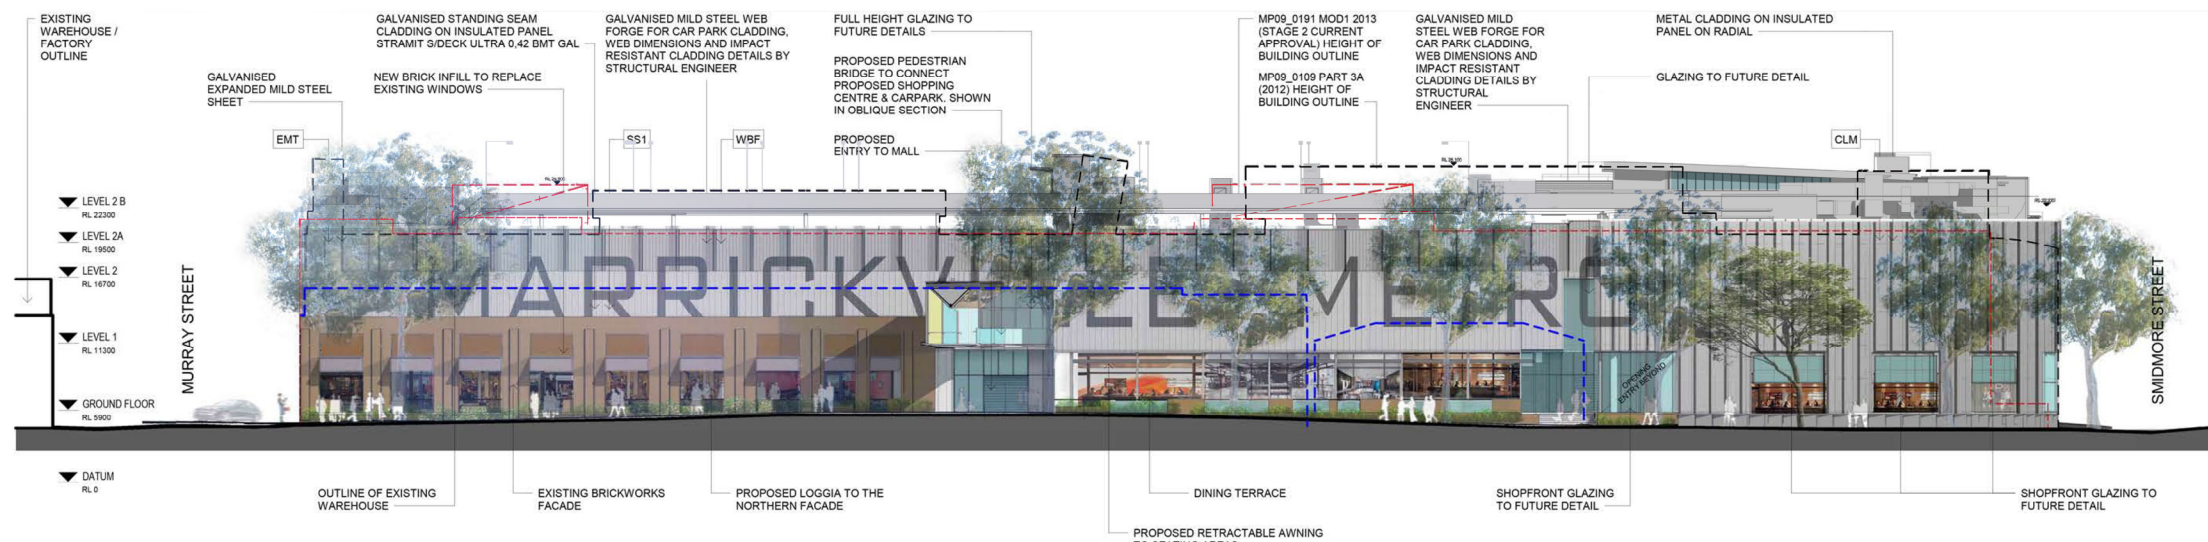

NORTH ELEVATION SMIDMORE STREET
MOD 6 APPROVED 1:250

0 2.5 5 12.5 18.75 25



Planning,
Industry &
Environment

Issued under the Environmental Planning and Assessment Act 1979

Approved Section 75W Modification Application

No. 8 Granted on 13 November 2019

In respect to MP 09 0191

Signed *L. Demertzi*

Sheet No. 1 of 4

D	18/09/19	HS	MOD 6 SUBMISSION
C	17/07/19	HS	MOD 6 SUBMISSION
B	04/04/19	HS	SECTION 75W SUBMISSION
A	11/10/17	HS	SECTION 75W SUBMISSION
Rev.	Date	Initial	Description

Client



In Partnership With:

Project
MARRICKVILLE METRO
REDEVELOPMENT
34 VICTORIA ROAD MARRICKVILLE NSW 2204

Drawing Title
OVERALL ELEVATIONS - SHEET 2

Drawn By	Checked By	Scale
HS	HS	As indicated
Project No.	Drawing No.	Revision
50980	EA011 B	D

Station
SECTION 75W SUBMISSION
75W

A3 SCALED DRAWING



AREA LEGEND

AMENITIES	RETAIL
BIKE STORE	RETAIL - F&B
CIRCULATION / PUBLIC	SERVICES
LOADING DOCK	STORAGE
MALL	VERTICAL TRANSPORT

LEGEND

TREE TO REMOVE

C 21/04/19 HS MCH SUBMISSION
S 04/04/19 HS SECTION 75W SUBMISSION
Rev. Date Initial Description
Client

AMP CAPITAL

Hames Sharley
hamessharley.com.au +61 2 9240 9900
New Zealand architect, also available 0907


In Partnership With

Project MARRICKVILLE METRO
REDEVELOPMENT
34 VICTORIA ROAD MARRICKVILLE NSW 2204

Drawing Title
GENERAL ARRANGEMENTS
PROPOSED GROUND FLOOR PLAN

Drawn By HS Checked By HS Scale @ A3 1:500 Scale @ A1 1:250
Project No. 50980 Drawing No. EA106 Revision C
SECTION 75W SUBMISSION
75W

A3 SCALED DRAWING

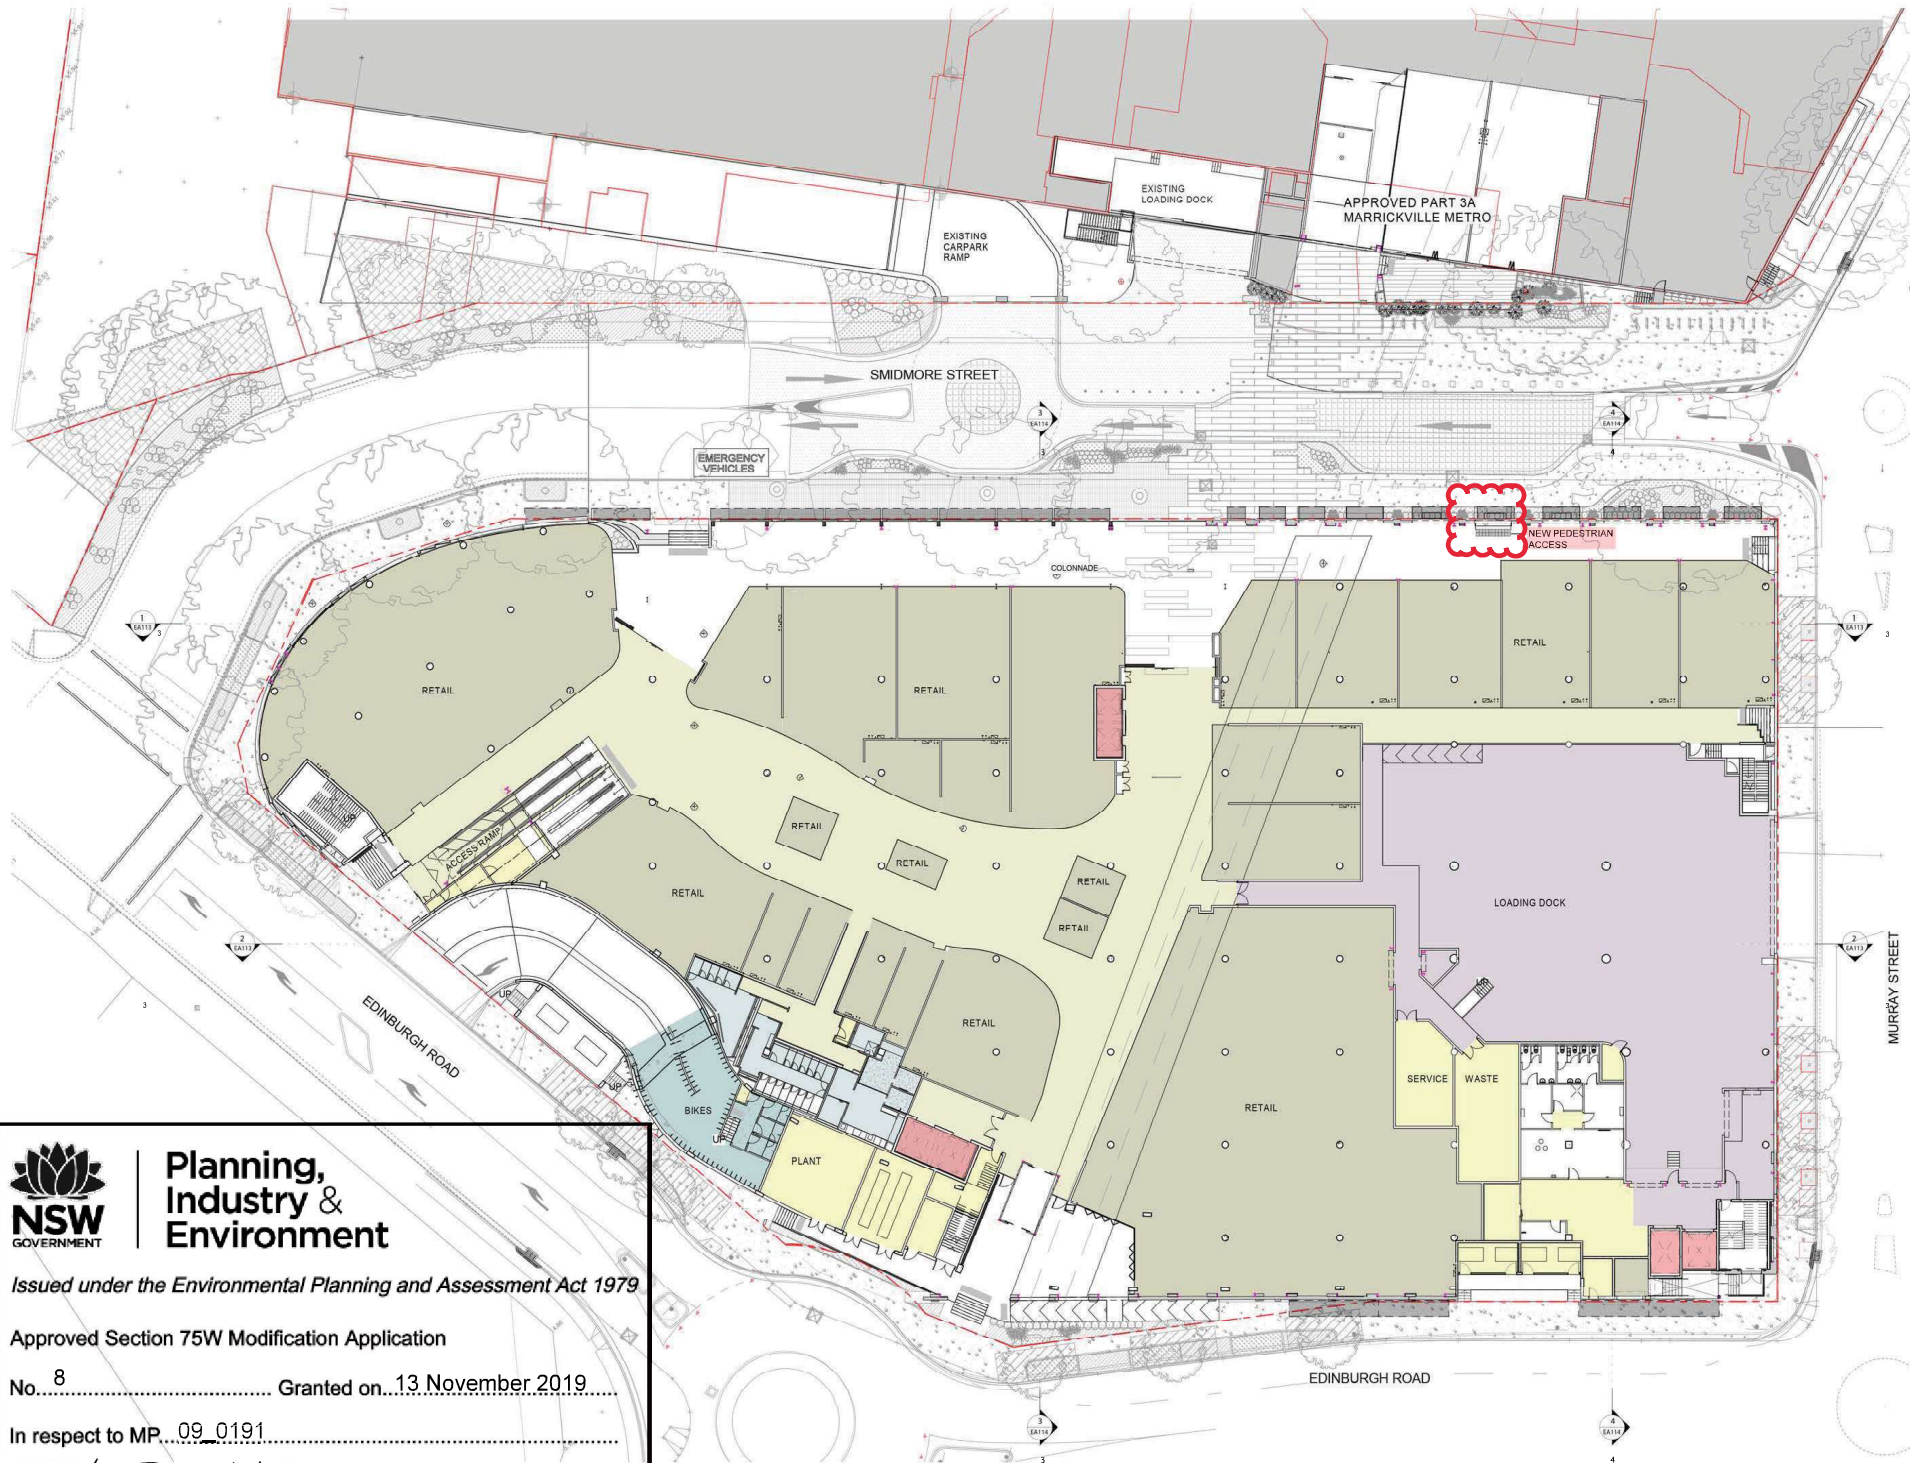

**Planning,
Industry &
Environment**

Issued under the Environmental Planning and Assessment Act 1979

Approved Section 75W Modification Application


No. 8 Granted on..13 November 2019.....

In respect to MP..09_0191.....

Signed L. Demertzi 25m


1 GROUND FLOOR PLAN
Sheet No. 2 of 4

© COPYRIGHT
USE FIGURED DIMENSIONS IN PREFERENCE TO SCALED.
ALL DIMENSIONS TO BE VERIFIED AND CHECKED ON SITE.
Key Plan

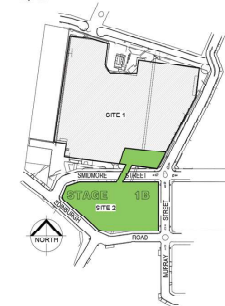

AREA LEGEND

- AMENITIES
- CIRCULATION / PUBLIC
- MALL
- RETAIL
- SERVICES
- STORAGE
- VERTICAL TRANSPORT

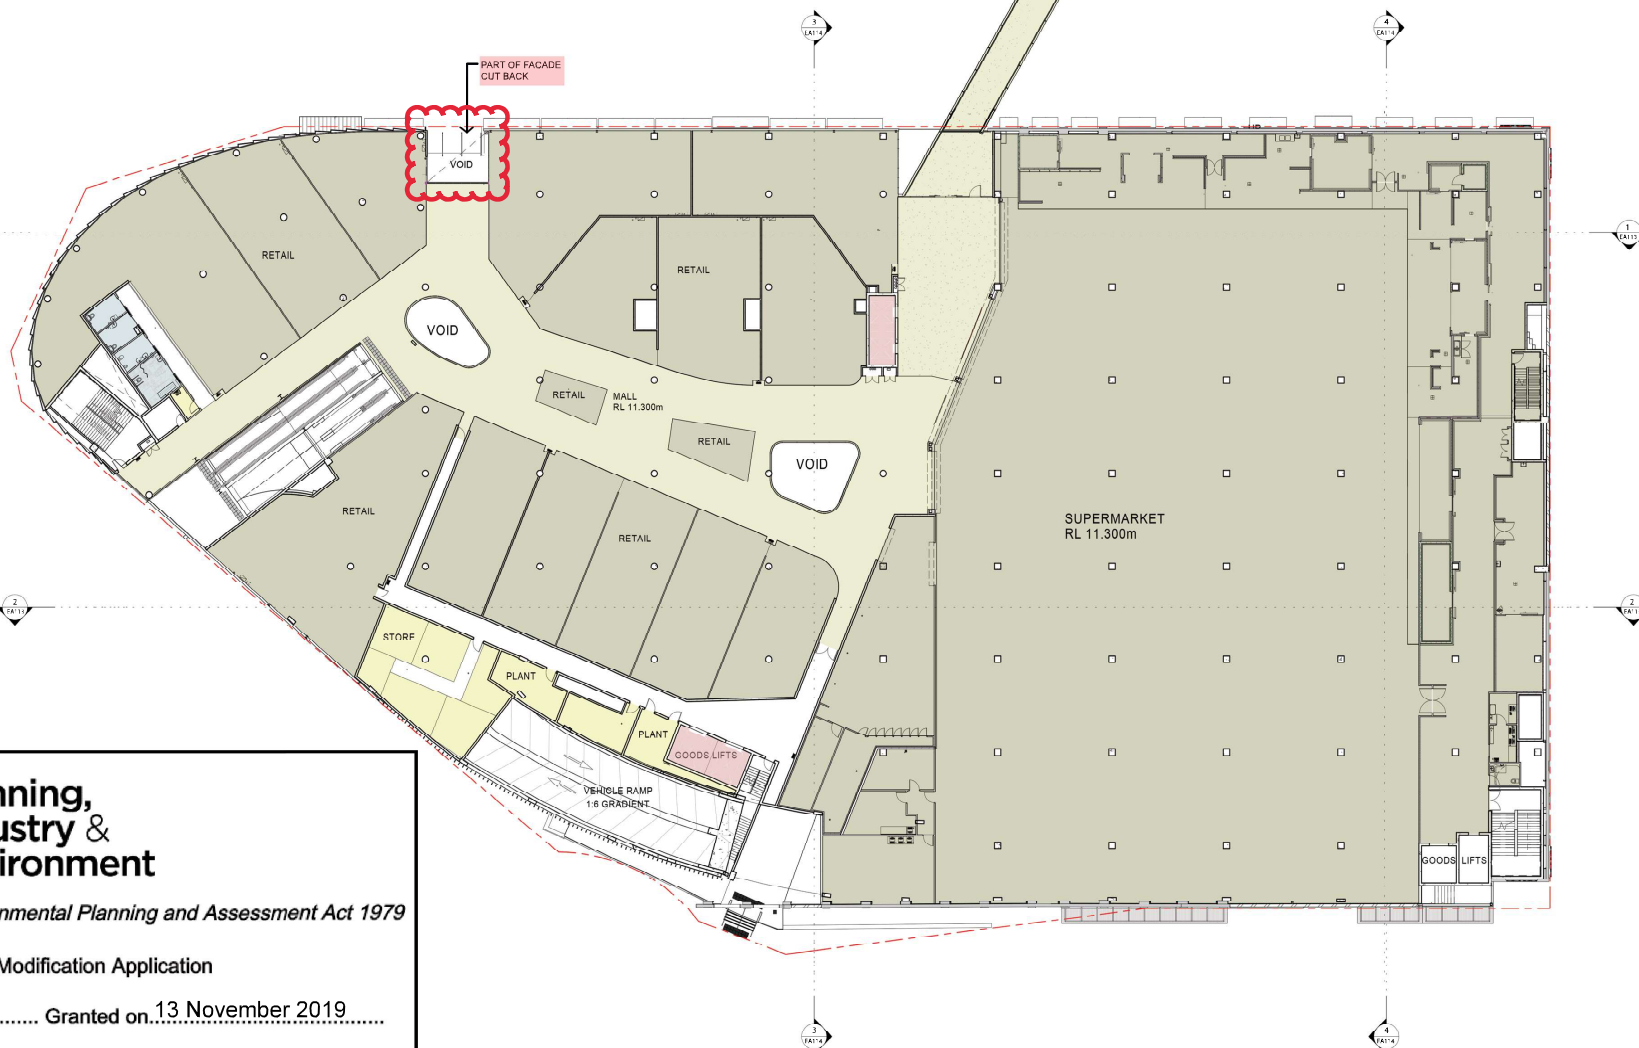

**Planning,
Industry &
Environment**

Issued under the Environmental Planning and Assessment Act 1979

Approved Section 75W Modification Application

No. 8 Granted on 13 November 2019

In respect to MP 09_0191

Signed *Demestzi*

Sheet No. 3 of 4

C 01/04/19 HS Major Submission
R 24/04/19 HS Section 75W Submission
A 13/10/17 HS Section 75W Submission
Rev. Date Initial Description

Client

AMPCAPITAL

Hames Sharley
hamessharley.com.au +61 2 8240 8800
New registered workbooks under contract 10087

In Partnership With:

Project
**MARRICKVILLE METRO
REDEVELOPMENT**
34 VICTORIA ROAD MARRICKVILLE NSW 2204


Drawing Title
**GENERAL ARRANGEMENTS
PROPOSED LEVEL 1 FLOOR PLAN**

Drawn By: HS Checked By: HS Scale: A3 1:500 Scale: A1 1:250

Project No: 50980 Drawing No: EA107 Revision: C

Section
SECTION 75W SUBMISSION
75W

A3 SCALED DRAWING

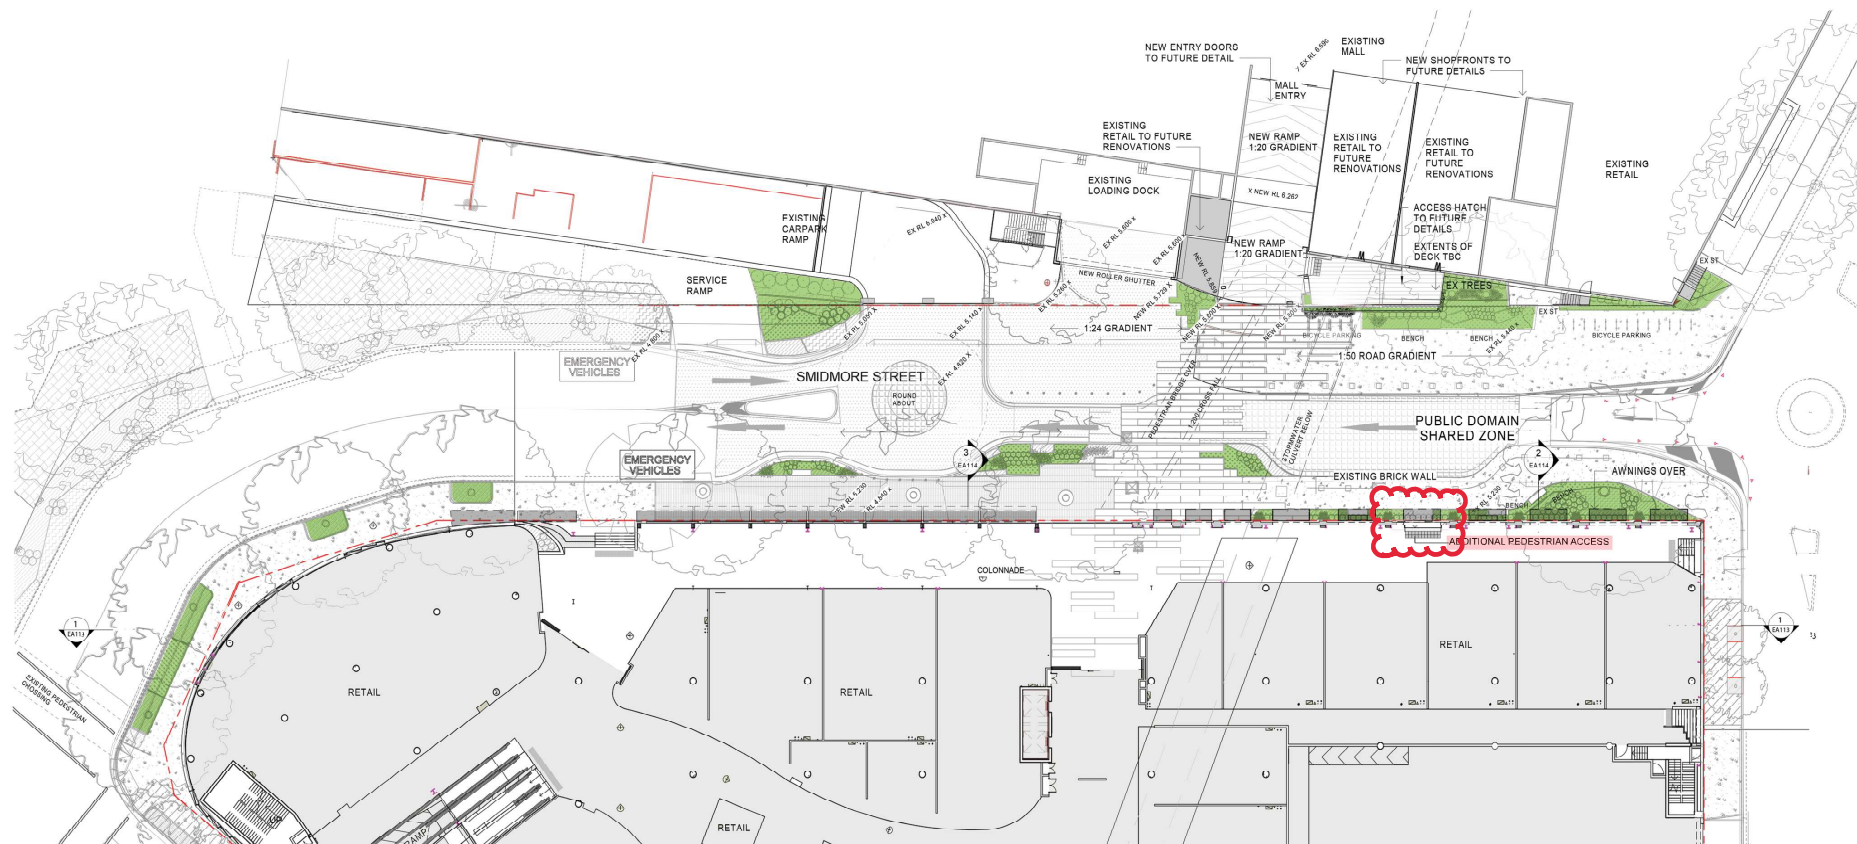

**Planning,
Industry &
Environment**

Issued under the Environmental Planning and Assessment Act 1979

Approved Section 75W Modification Application

No. 8 Granted on 13 November 2019

In respect to MP 09_0191

Signed L. Demertzi

Sheet No. 4 of 4

C 12/07/19 HS MOD SUBMISSION
B 14/04/19 HS SECTION 75W SUBMISSION
Rev. Date Initial Description
Client

AMPCAPITAL

**Hames
Sharley**
hamessharley.com.au +61 2 8240 0000
New registered architect since 2007

In Partnership With:

Project
**MARRICKVILLE METRO
REDEVELOPMENT**
34 VICTORIA ROAD MARRICKVILLE NSW 2204

Project Title
PROPOSED PUBLIC DOMAIN PLAN

Drawn By: HJS Checked By: HJS Scale: A1 1:500
Project No: 50980 Drawing No: EA119 Revision: C
Section 75W SUBMISSION
75W

A3 SCALED DRAWING