



issue	amendment	date	legend
J	S75W MOD 1 AMENDMENTS (WEST STAGE)	05/08/2020	

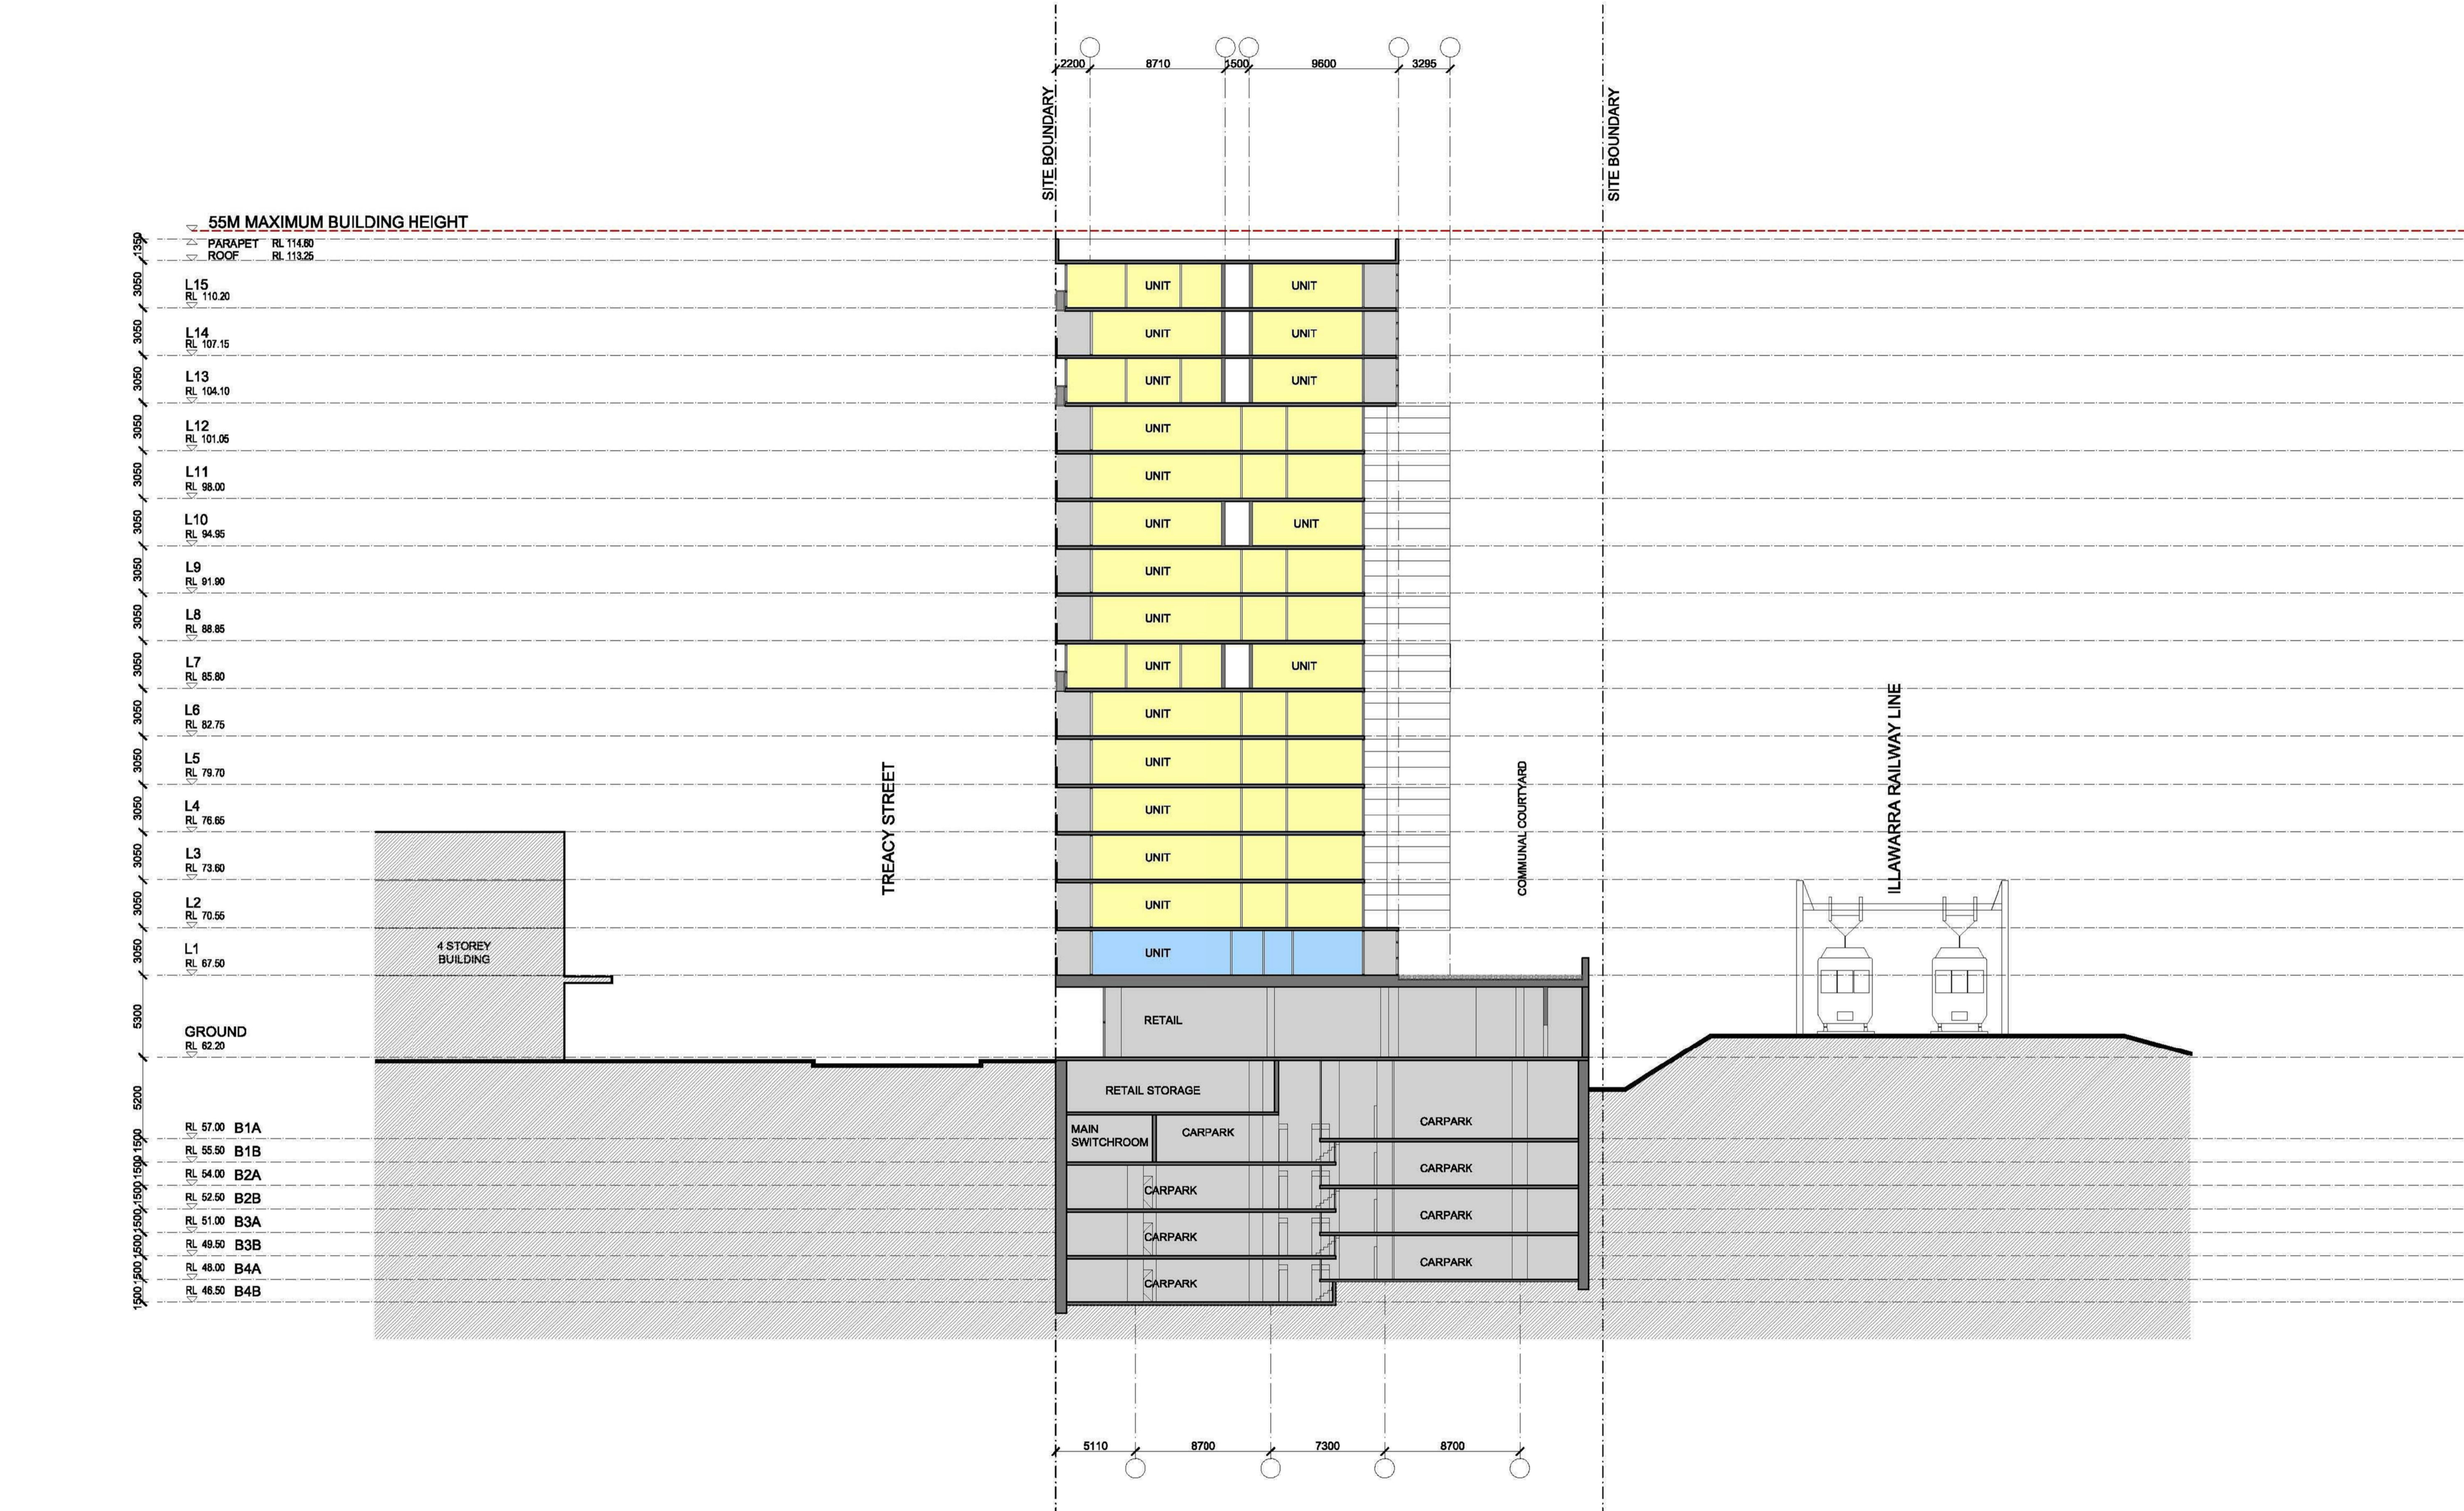

issue	amendment	date	legend
J	S75W MOD 1 AMENDMENTS (WEST STAGE)	05/08/2020	

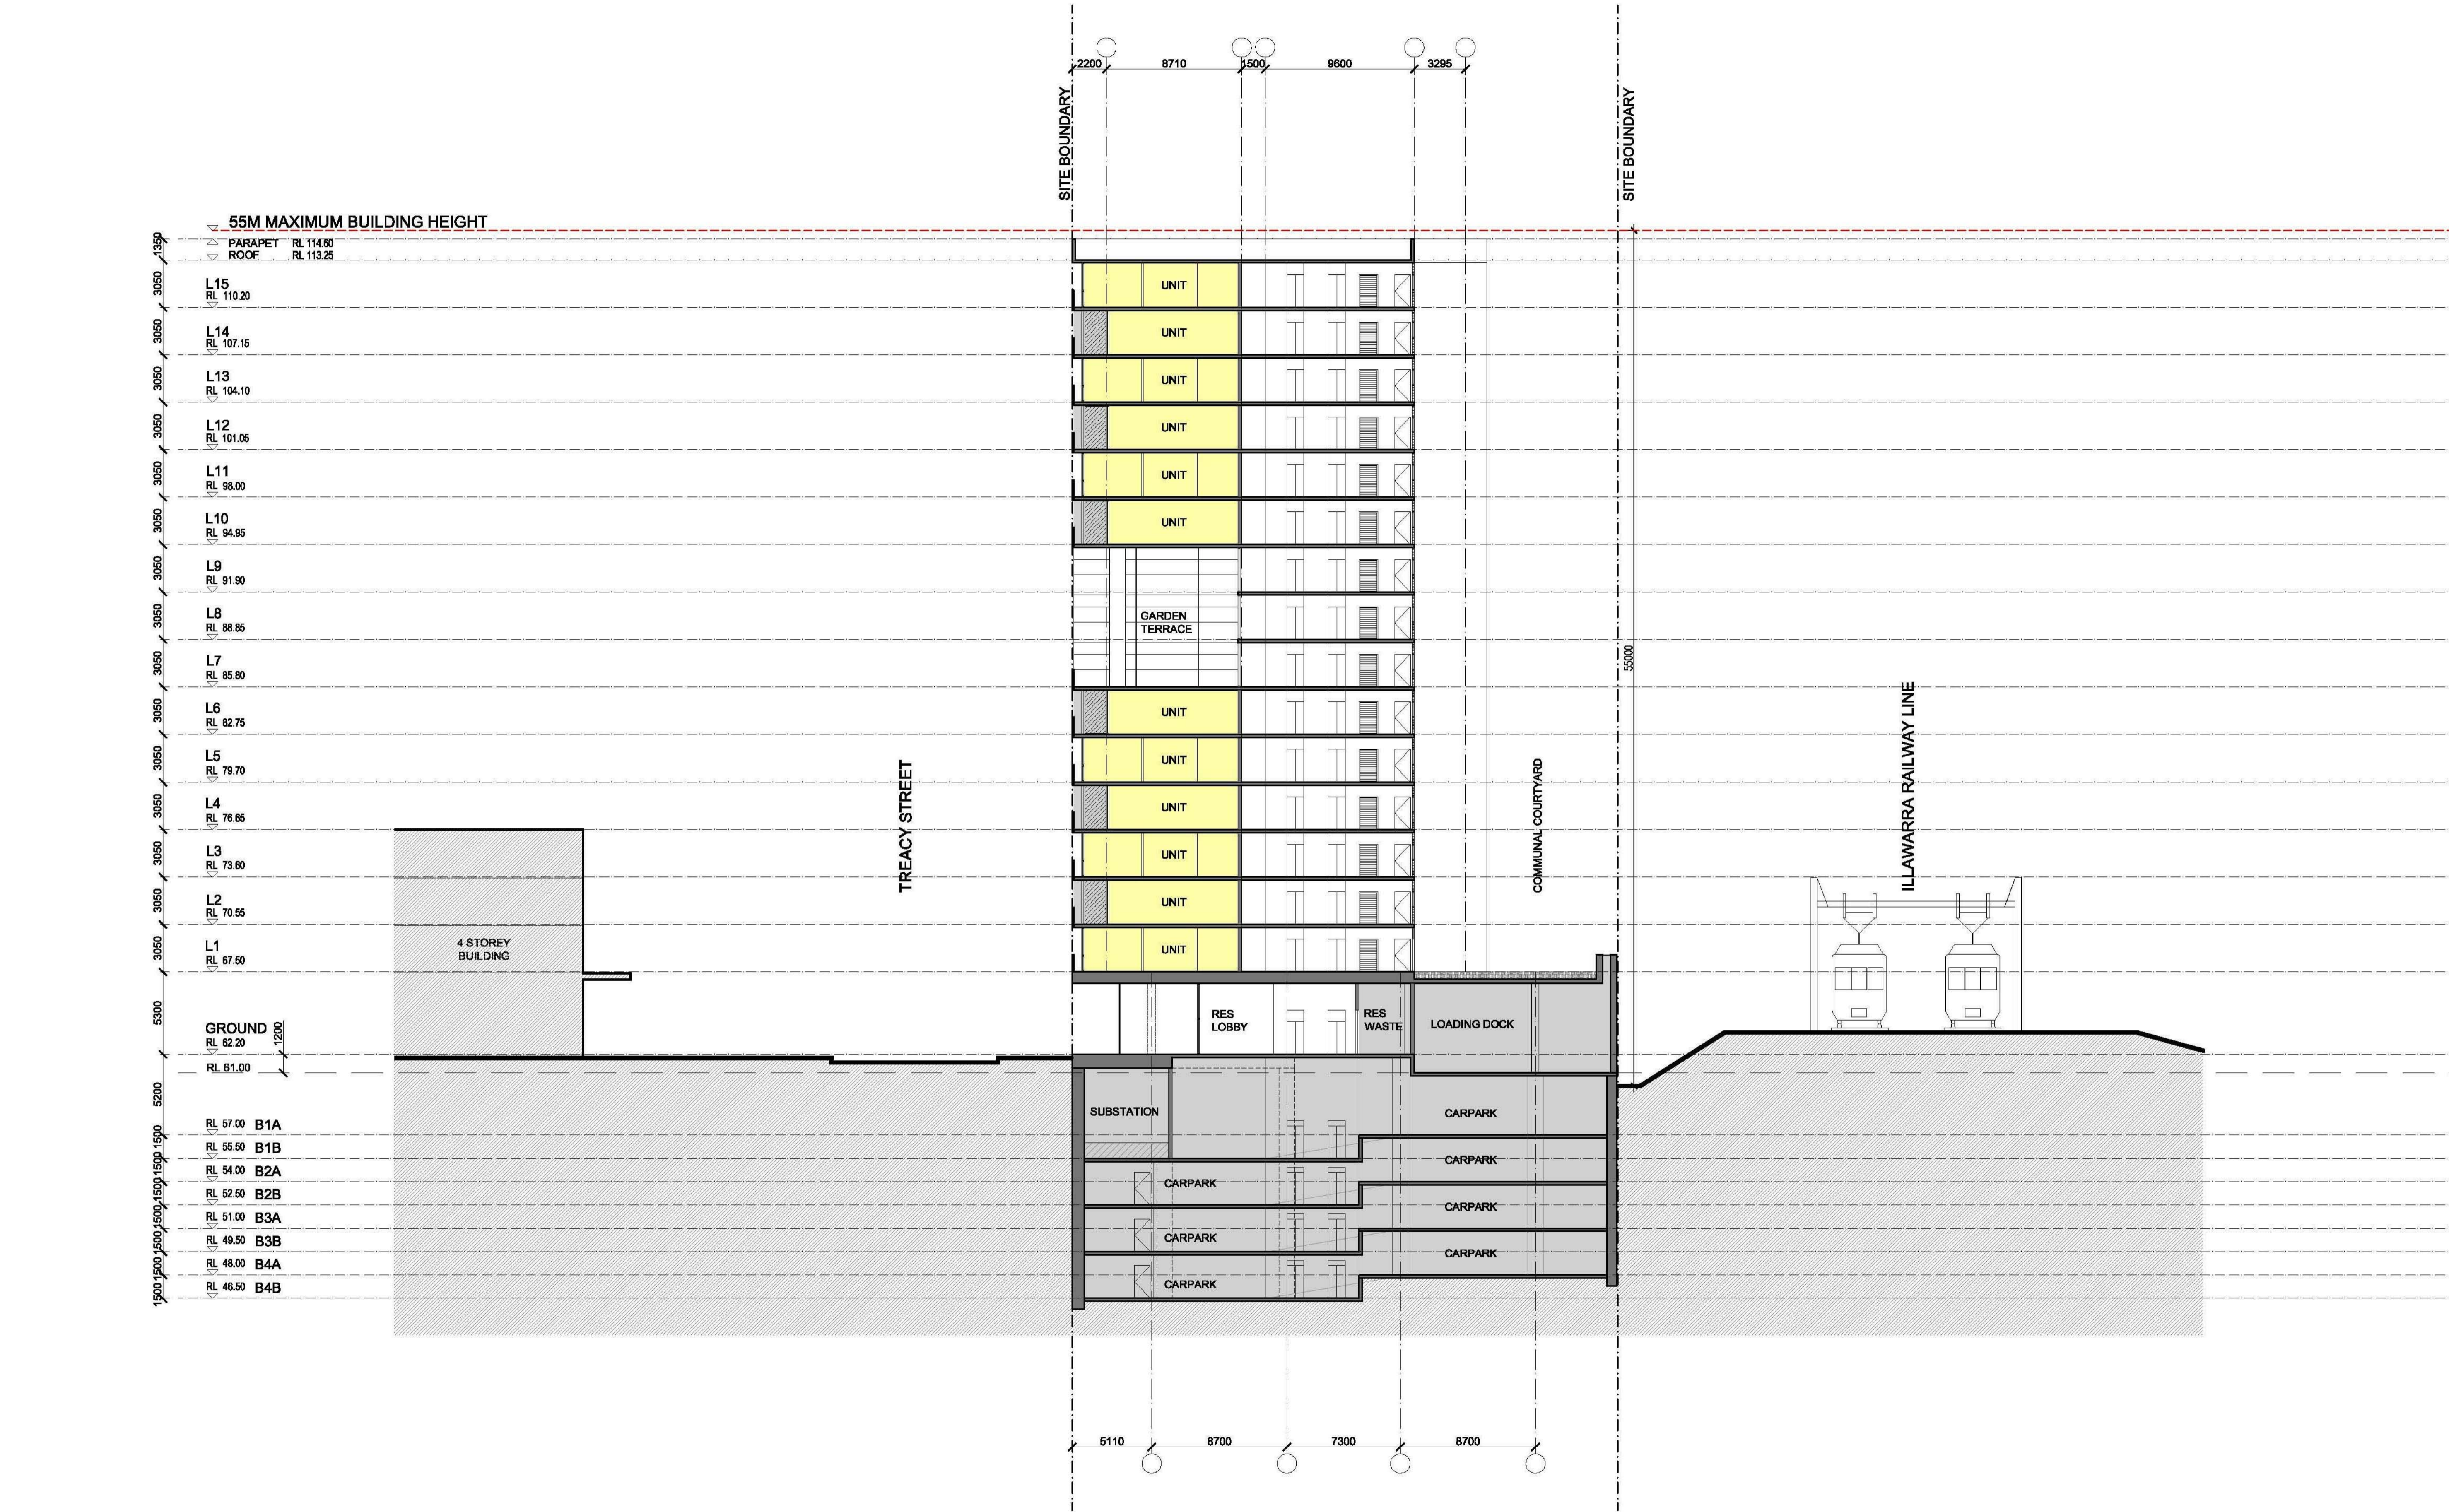

issue	amendment	date	legend
J	S75W MOD 1 AMENDMENTS (WEST STAGE)	05/08/2020	

do not scale from drawings.

the layout shown and the areas noted on this drawing are indicative only. layouts are to be read in conjunction with floor plans, elevations + sections.


client
ICON CONSTRUCTION GROUP

architect
stanisic architects
Level 10 257 Clarence Street, Sydney NSW 2000
T (61 2) 9358 2588
www.stanisic.com.au ABN 11002633481 NSW ARB 4480


checked	FS	scale	1:200@A1, 1:400@A3	issue	J
drawn	MT	project no	10 011	drawing no	CD30

project
21-35 TREACY STREET
HURSTVILLE NSW

drawing
SECTION CC

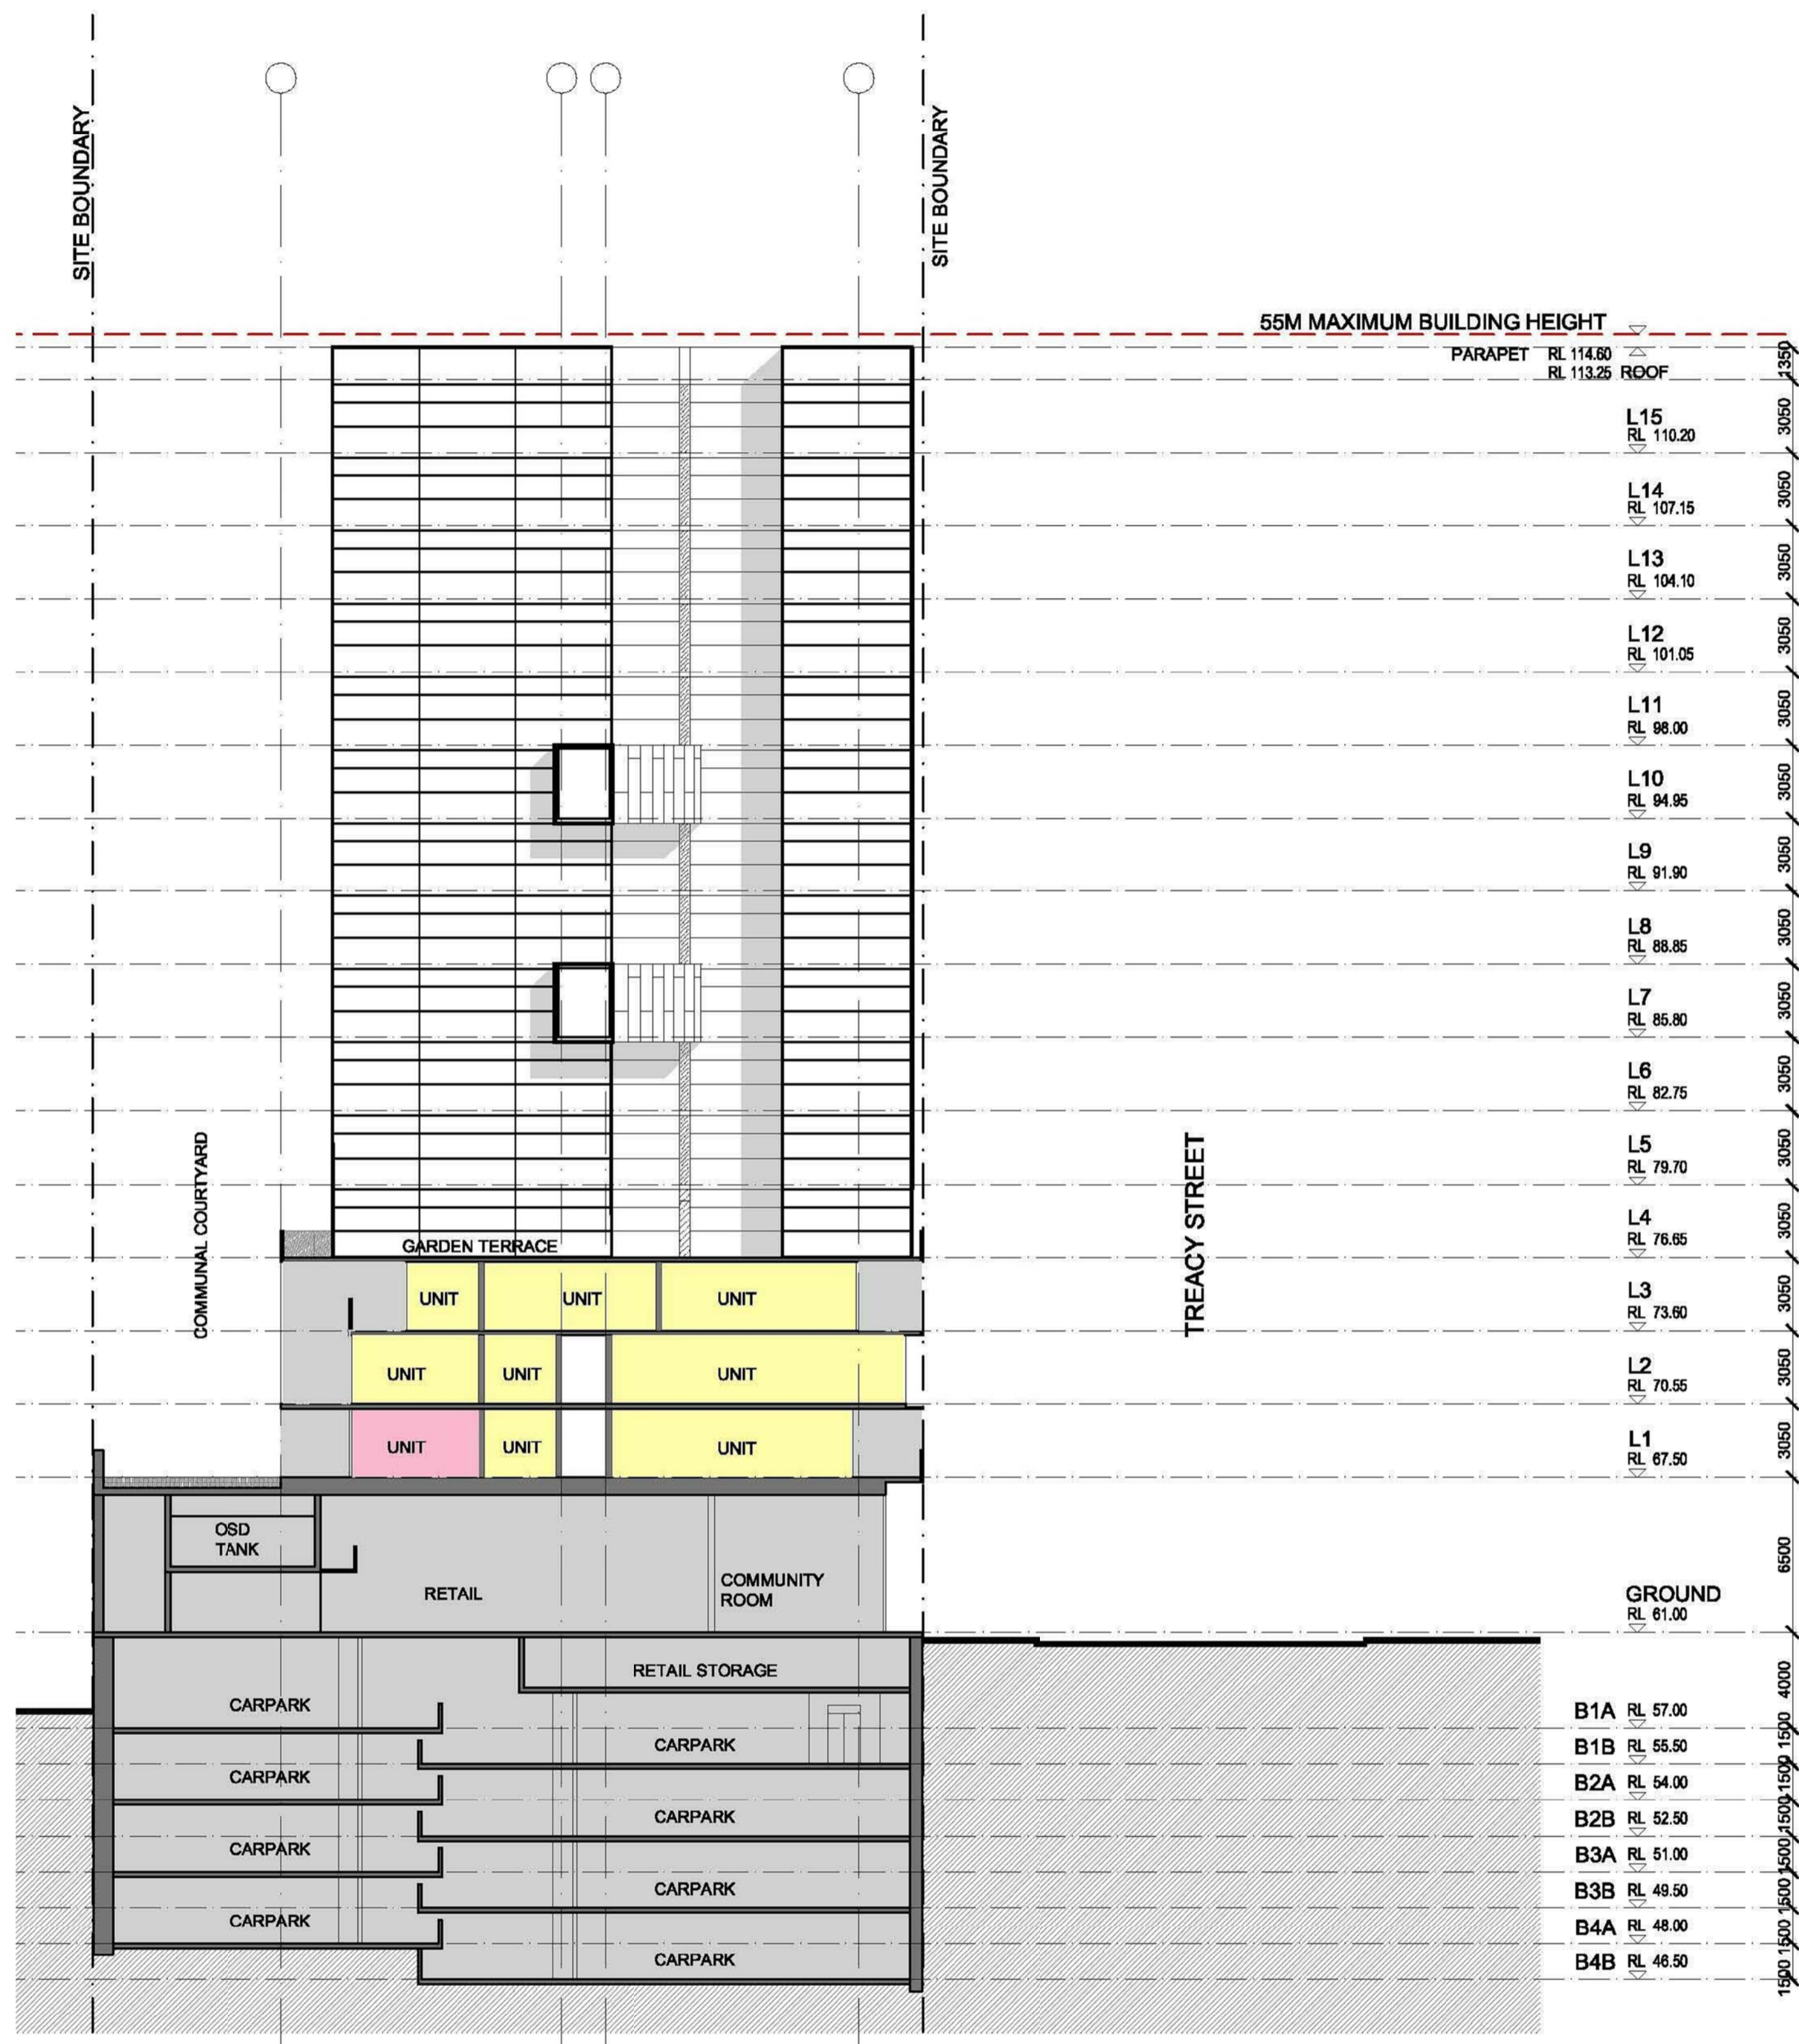

SECTION DD (WEST INT)
1:200 @ A1

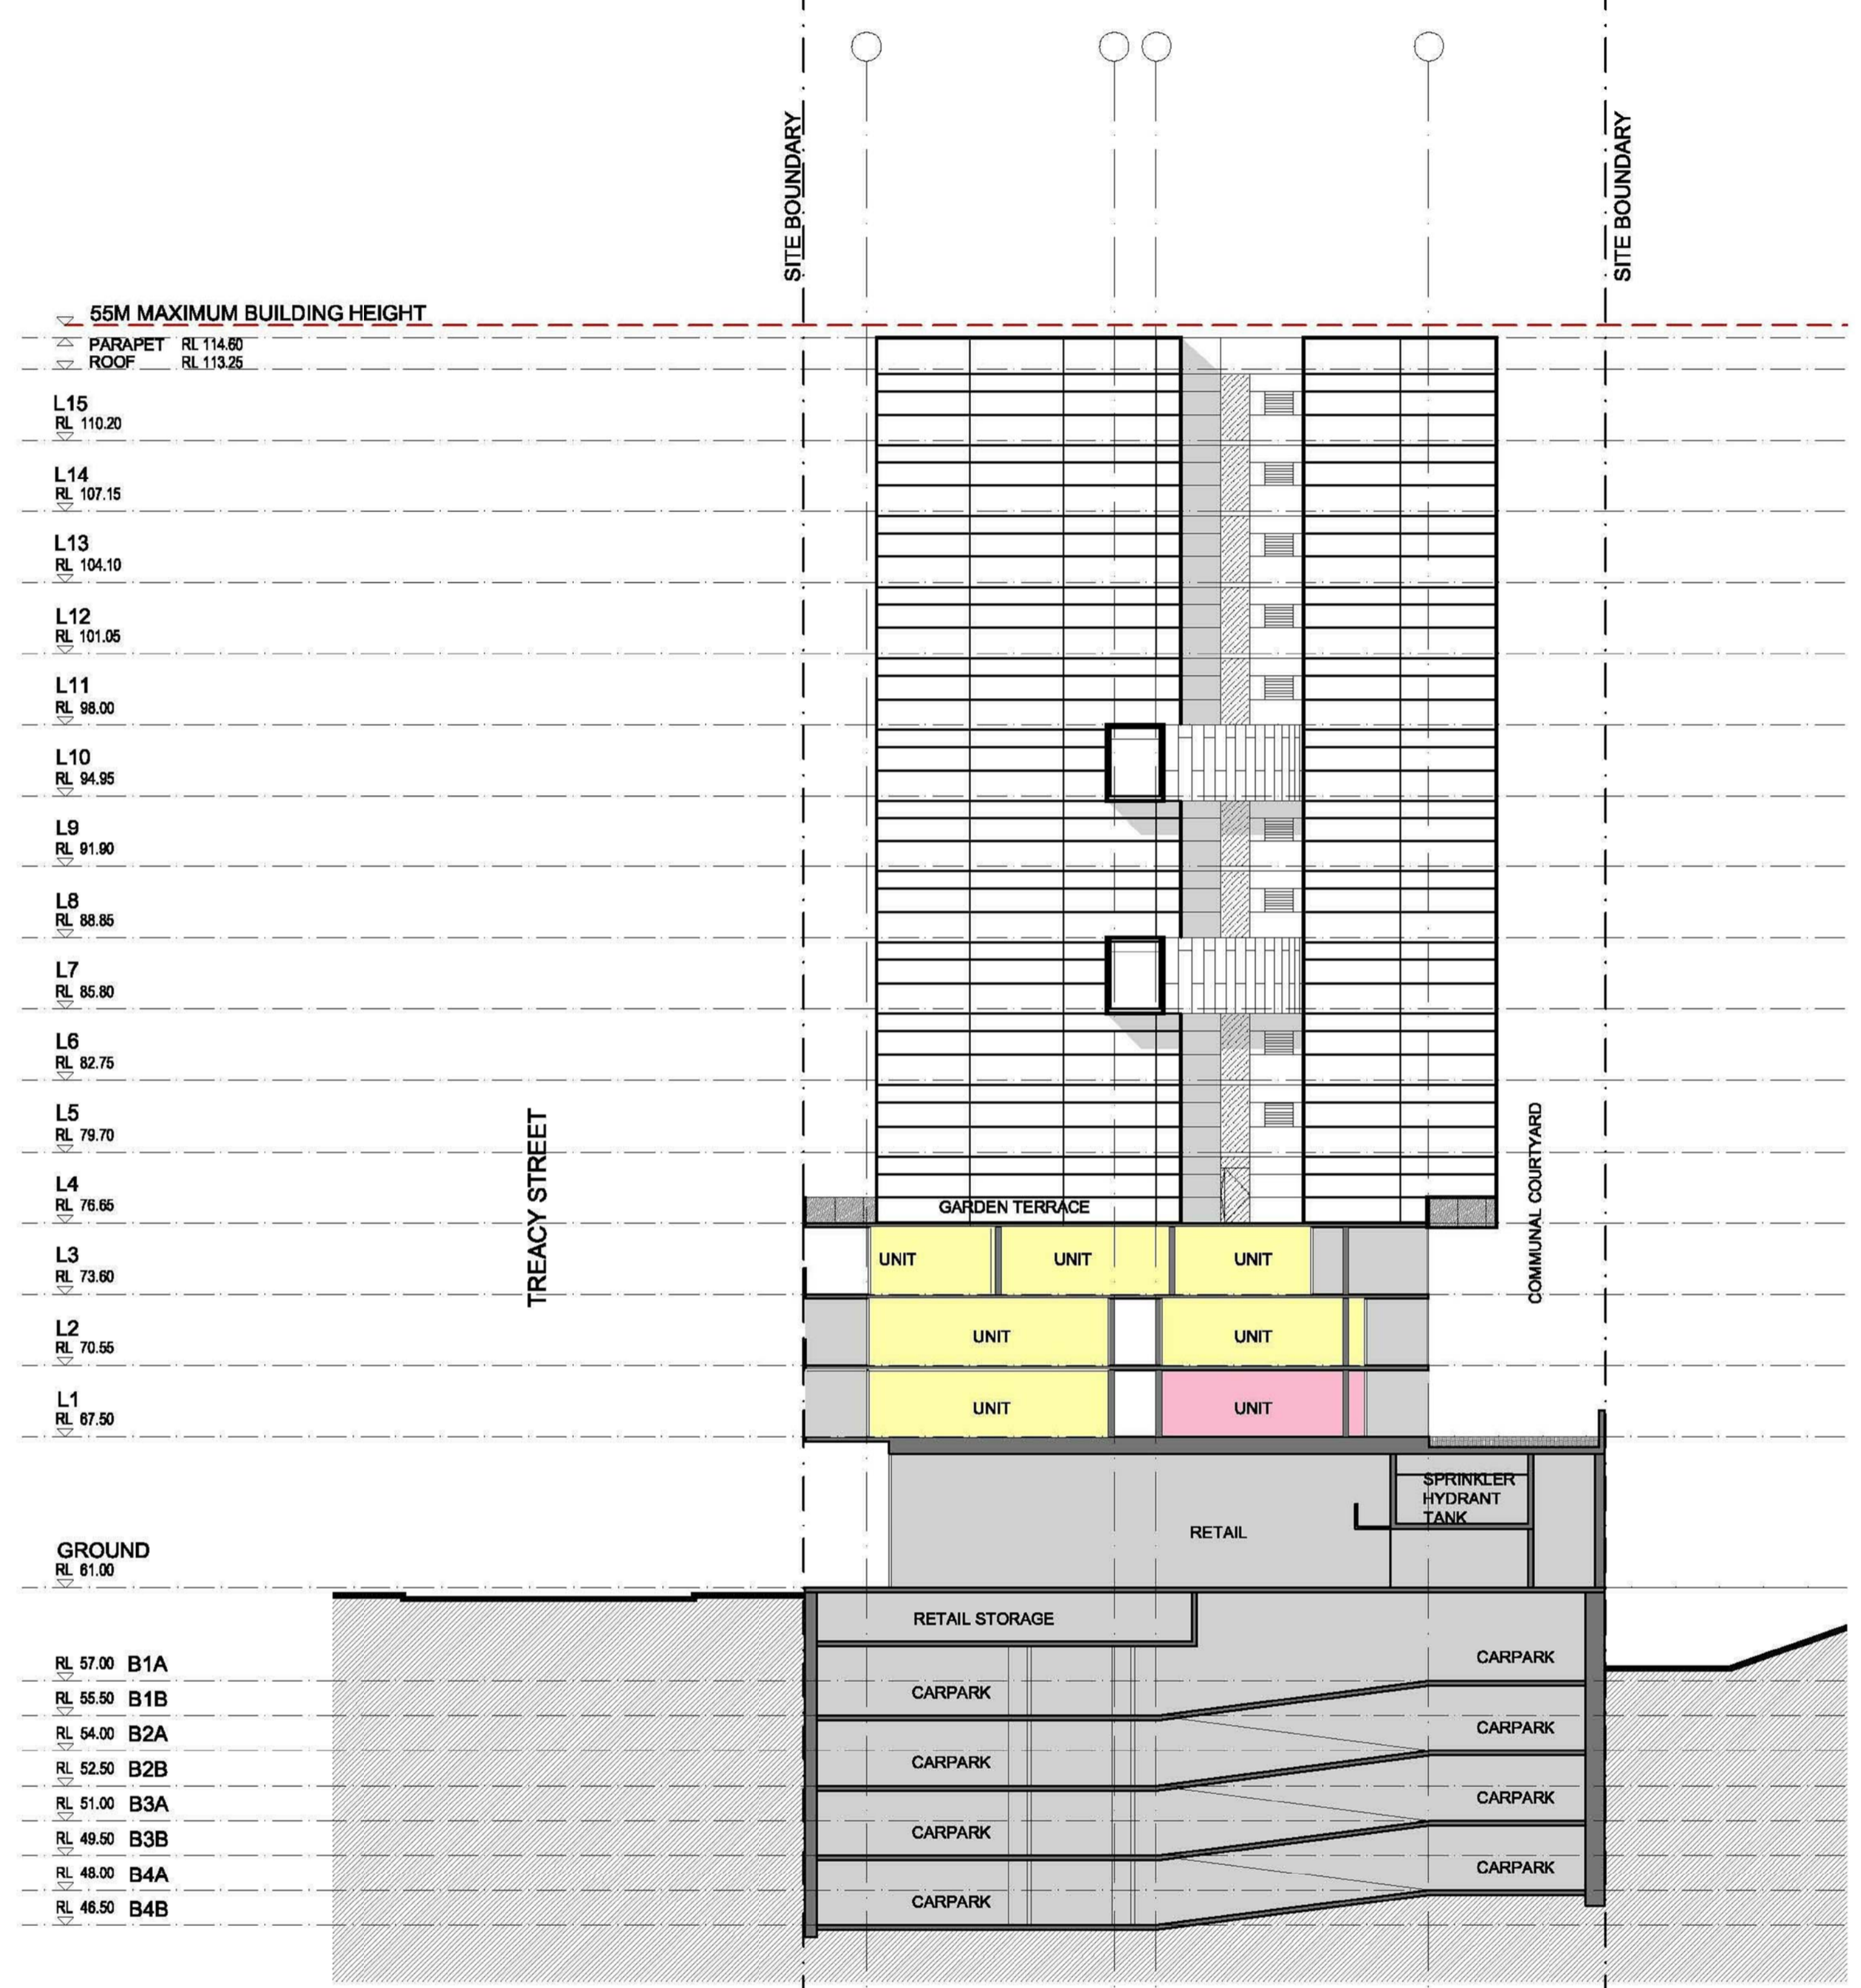

SECTION EE (EAST INT)
1:200 @ A1

issue	amendment	date	legend
J	S75W MOD 1 AMENDMENTS (WEST STAGE)	05/08/2020	

do not scale from drawings.

the layout shown and the areas noted on this drawing are indicative only. layouts are to be read in conjunction with floor plans, elevations + sections.

client
ICON CONSTRUCTION GROUP


architect
stanisic architects
Level 10 257 Clarence Street, Sydney NSW 2000
T (61 2) 9358 2588
www.stanisic.com.au ABN 11002633481 NSW ARB 4480

checked FS scale 1:200@A1, 1:400@A3
drawn MT project no 10 011


project
21-35 TREACY STREET
HURSTVILLE NSW

drawing
SECTION DD (WEST INT)+EE (EAST INT)
issue
J
drawing no

CD31

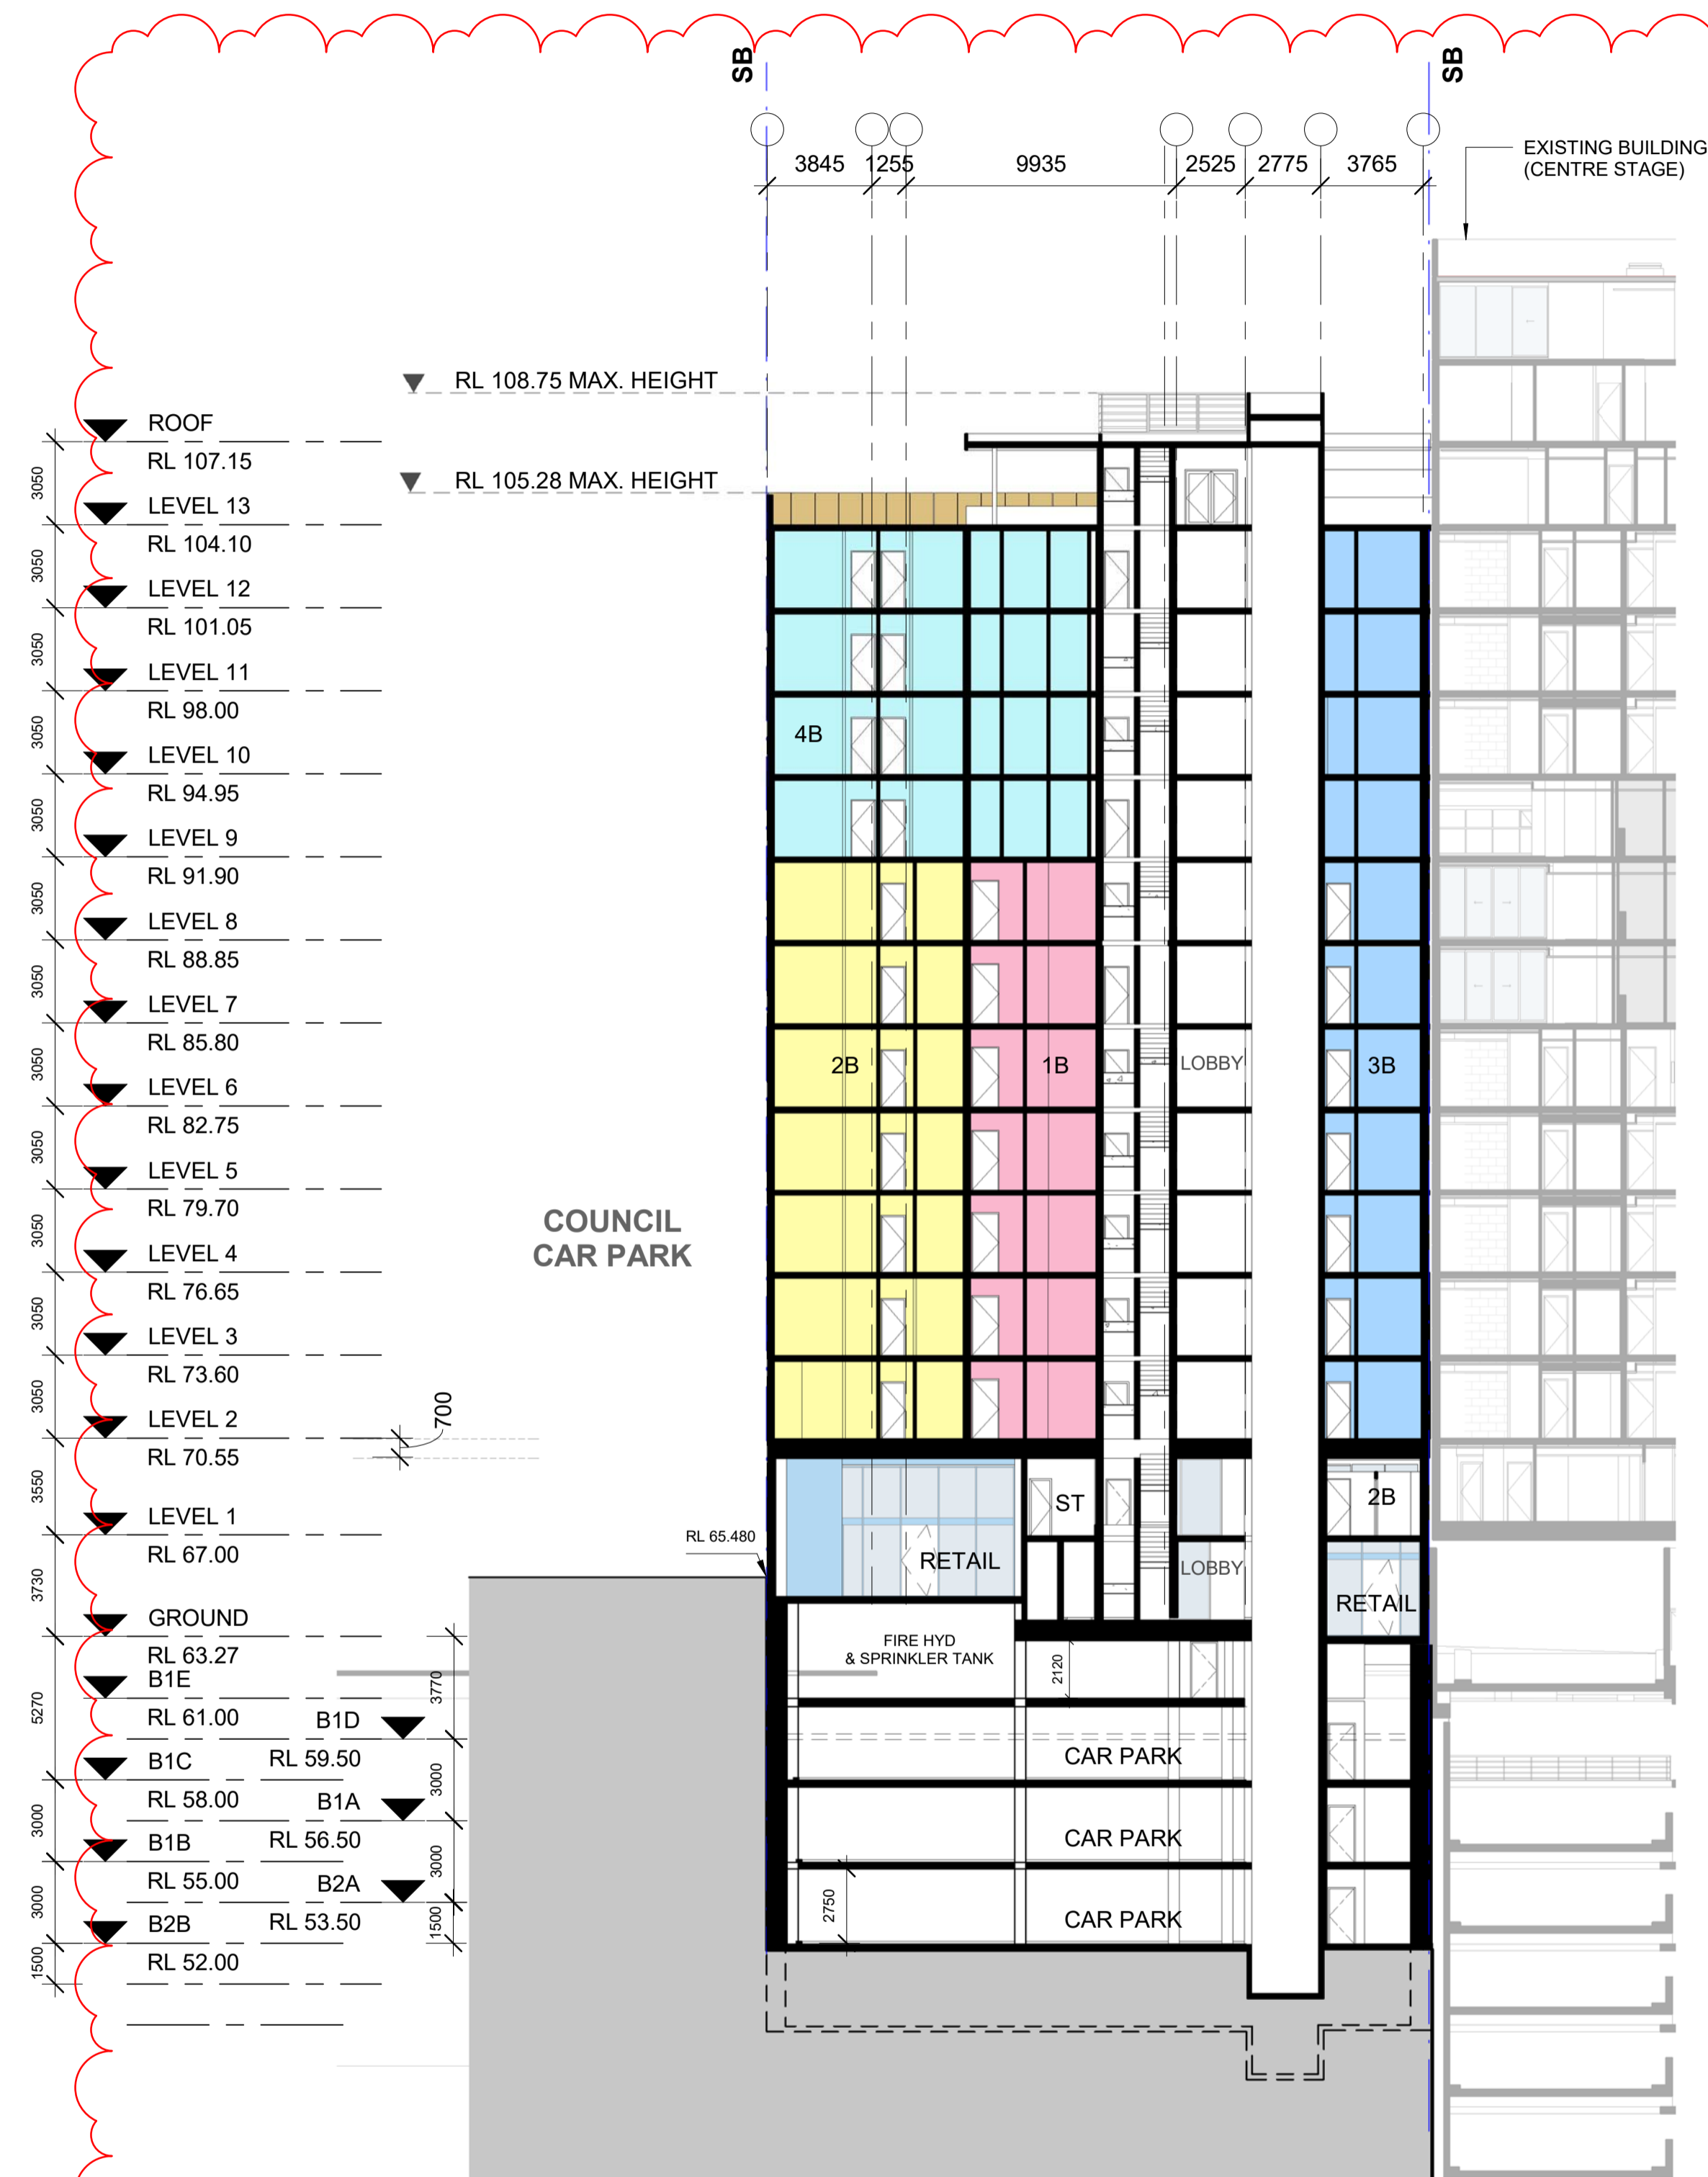

1 SECTION FF
1 : 200

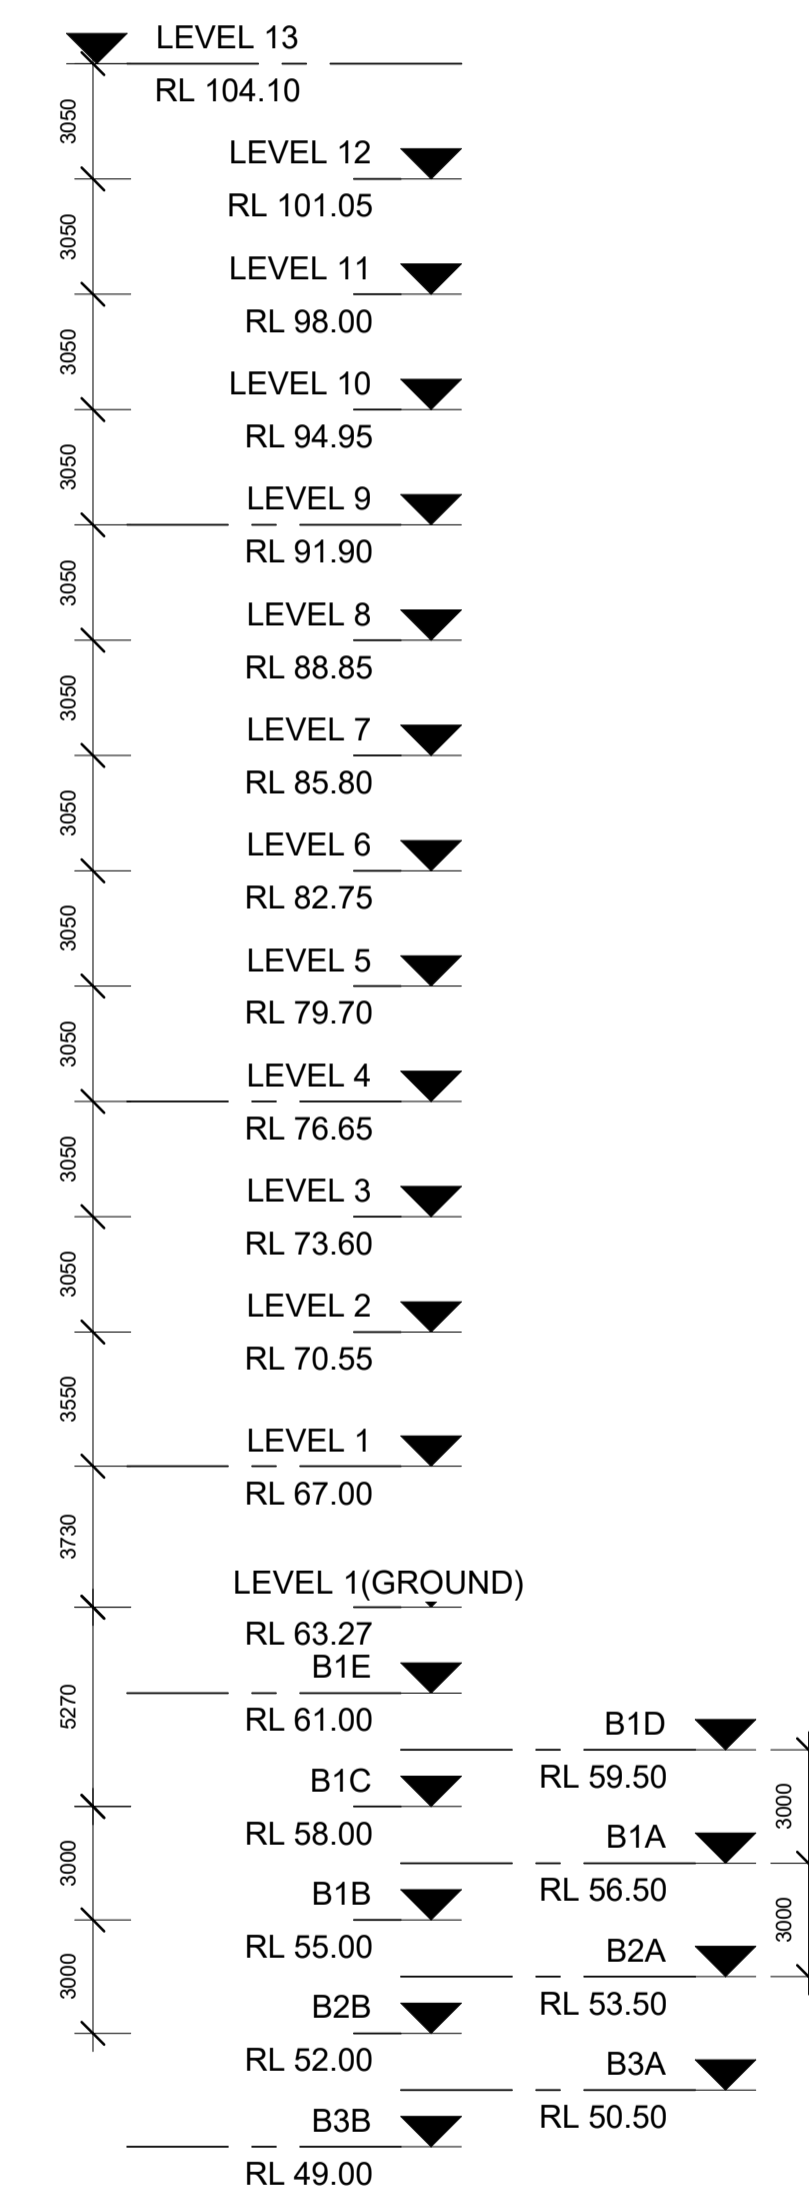

2 SECTION GG
1 : 200

issue	amendment	date	legend
J	S75W MOD 1 AMENDMENTS (WEST STAGE)	05/08/2020	

do not scale from drawings.

the layout shown and the areas noted on this drawing are indicative only. layouts are to be read in conjunction with floor plans, elevations + sections.

client
ICON CONSTRUCTION GROUP

architect
stanisic architects
Level 10 257 Clarence Street, Sydney NSW 2000
T (61 2) 9398 2588
www.stanisic.com.au ABN 11002633481 NSW ARB 4480

checked FS scale 1:200@A1, 1:400@A3
drawn MT project no 10 011

project
21-35 TREACY STREET
HURSTVILLE NSW

drawing
SECTION FF + GG

issue
J

drawing no
CD31/1