




issue	amendment	date
J	S75W MOD 1 AMENDMENTS (WEST STAGE)	05/08/2020

ST / 1B	PPR APPROVED FLOOR PLATE OUTLINE
2B	
3B	
4B	

the layout shown and the areas noted on this drawing are indicative only. layouts are to be read in conjunction with floor plans, elevations + sections.

do not scale from drawings.

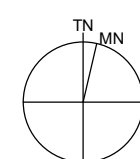

client
ICON CONSTRUCTION GROUP

scale bar

architect
stanisic architects
Level 10 257 Clarence Street, Sydney NSW 2000
T (61 2) 9398 2588
www.stanisic.com.au ABN 11002633481 NSW ARB 4480

checked FS scale 1:200@A1, 1:400@A3
drawn MT project no 10 011

project
21-35 TREACY STREET
HURSTVILLE NSW

drawing
LEVEL 11 RL 98.00

issue
J


drawing no
CD19




issue	amendment	date
J	S75W MOD 1 AMENDMENTS (WEST STAGE)	05/08/2020

legend
ST / 1B
2B
3B
4B


PPR APPROVED FLOOR PLATE OUTLINE

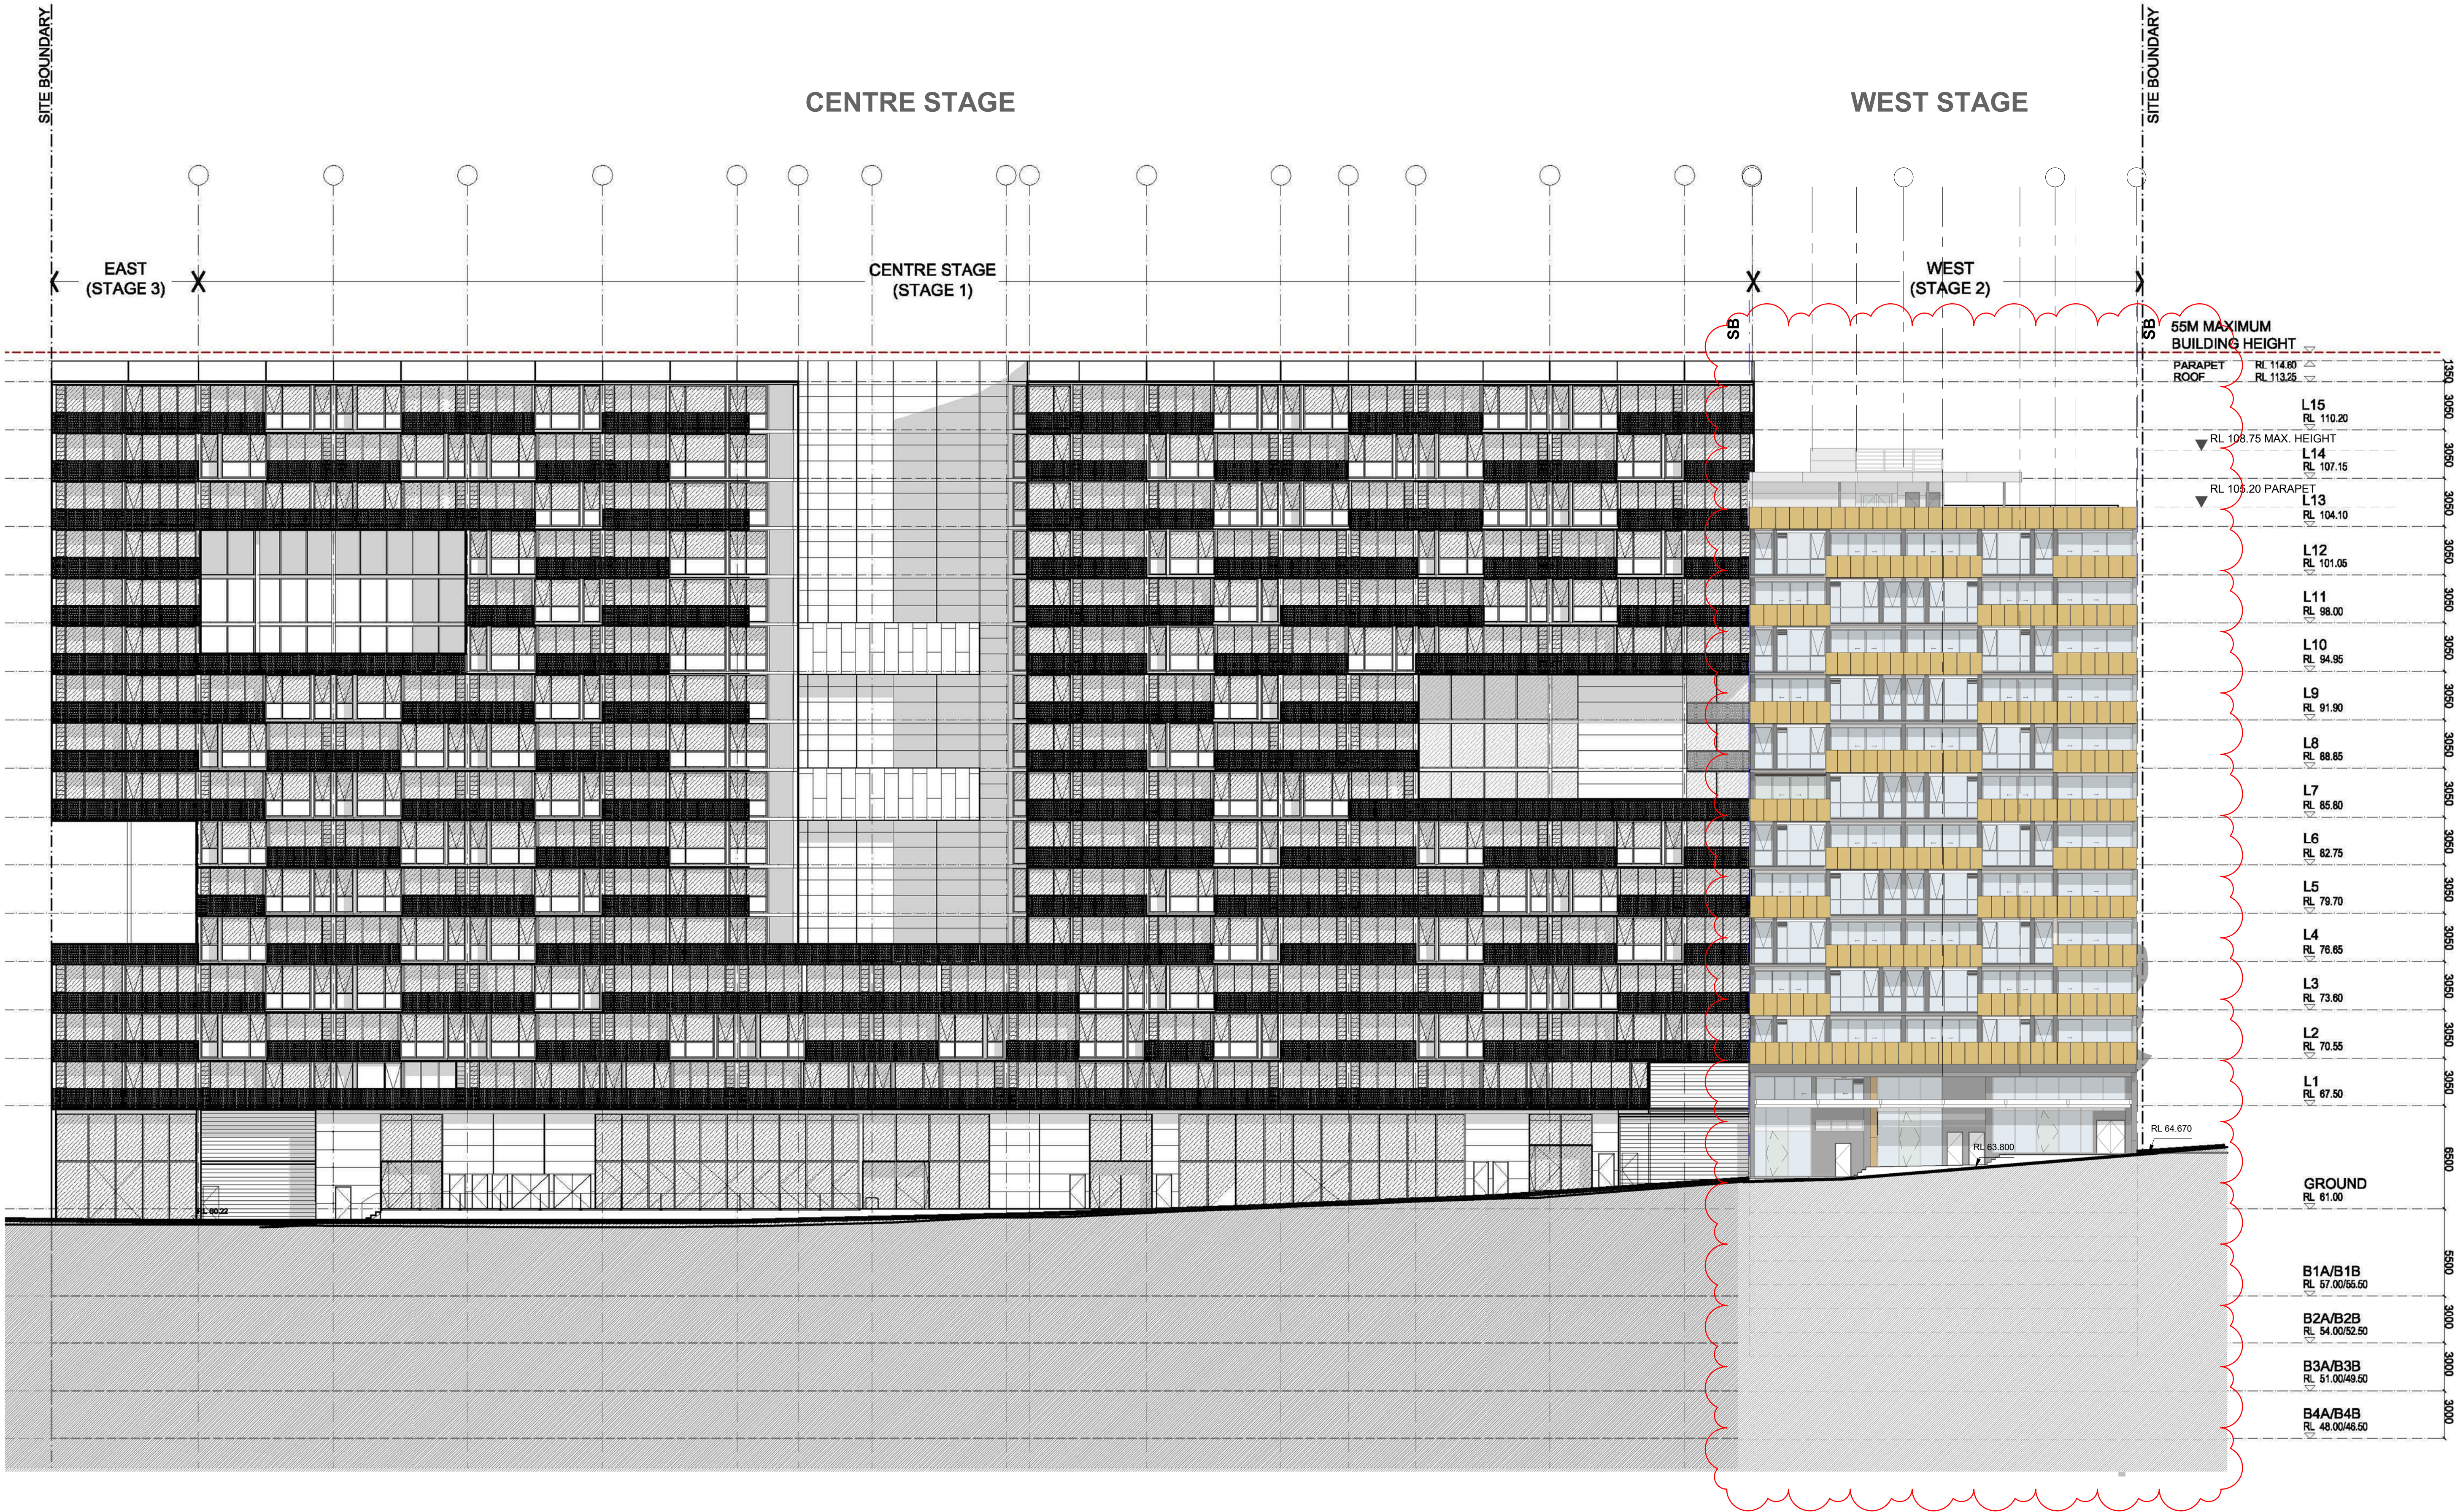


issue	amendment	date	legend
J	S75W MOD 1 AMENDMENTS (WEST STAGE)	05/08/2020	

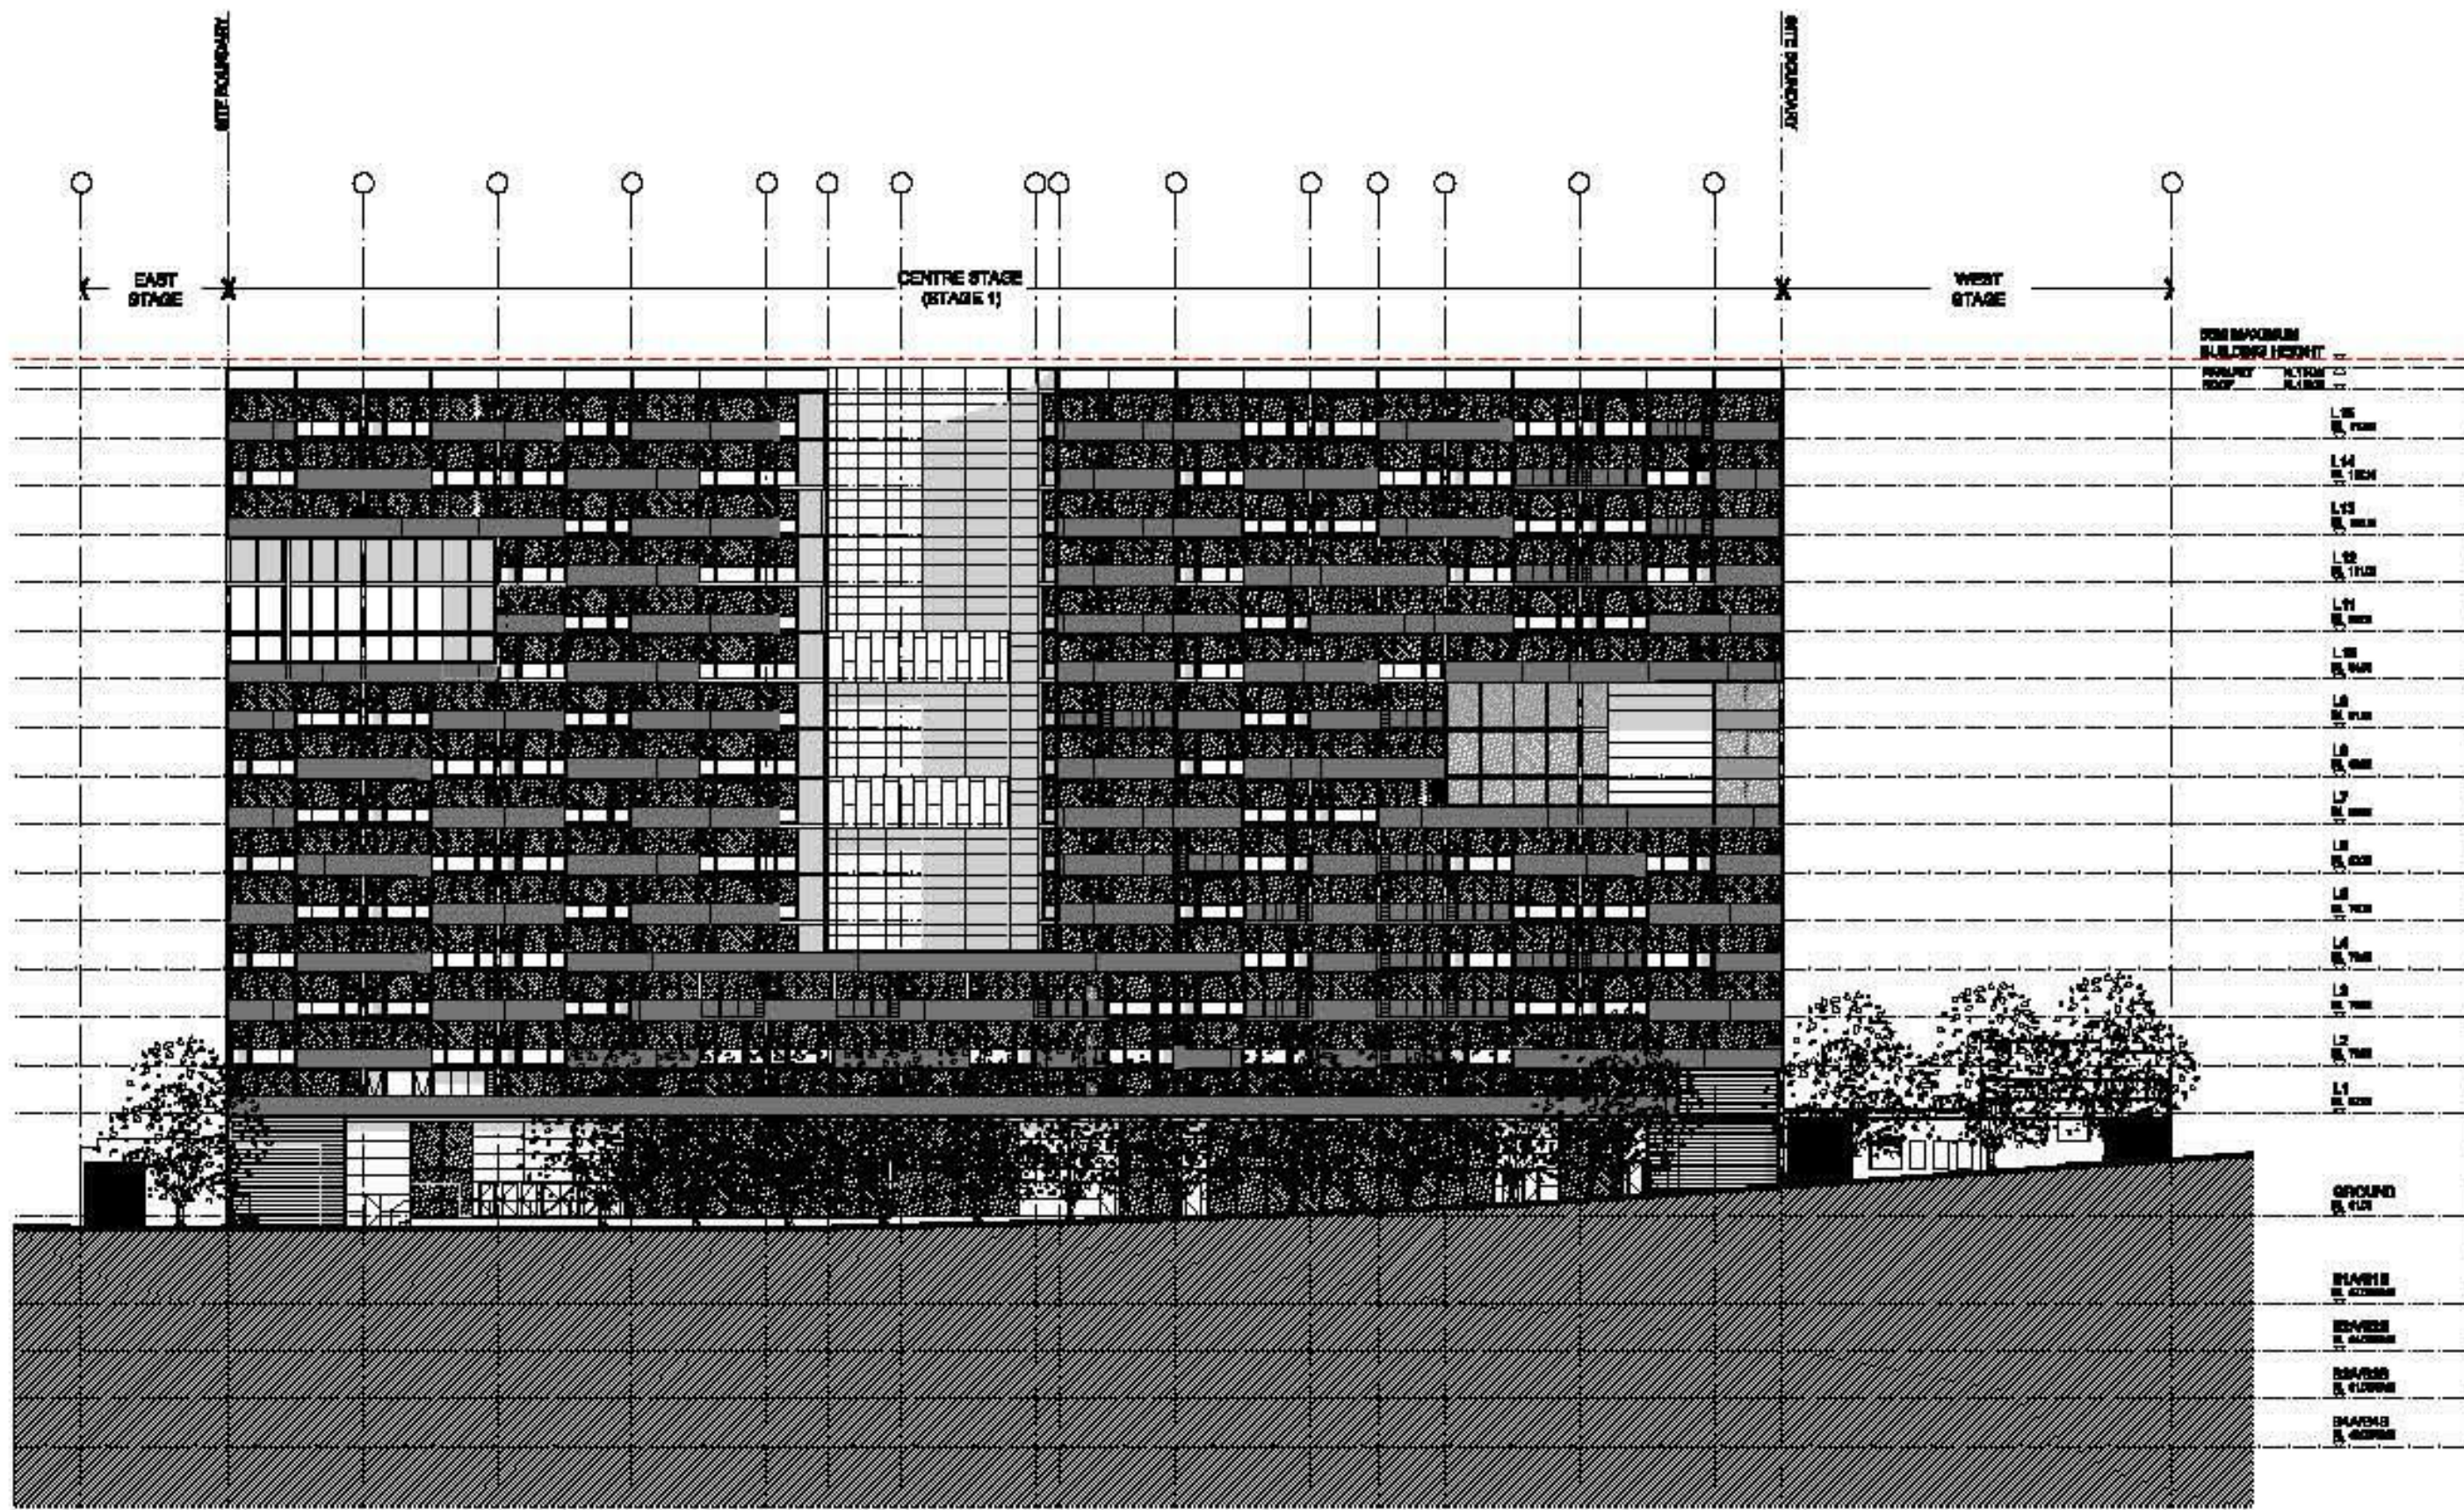


NORTH ELEVATION STAGE 1 - CENTRE

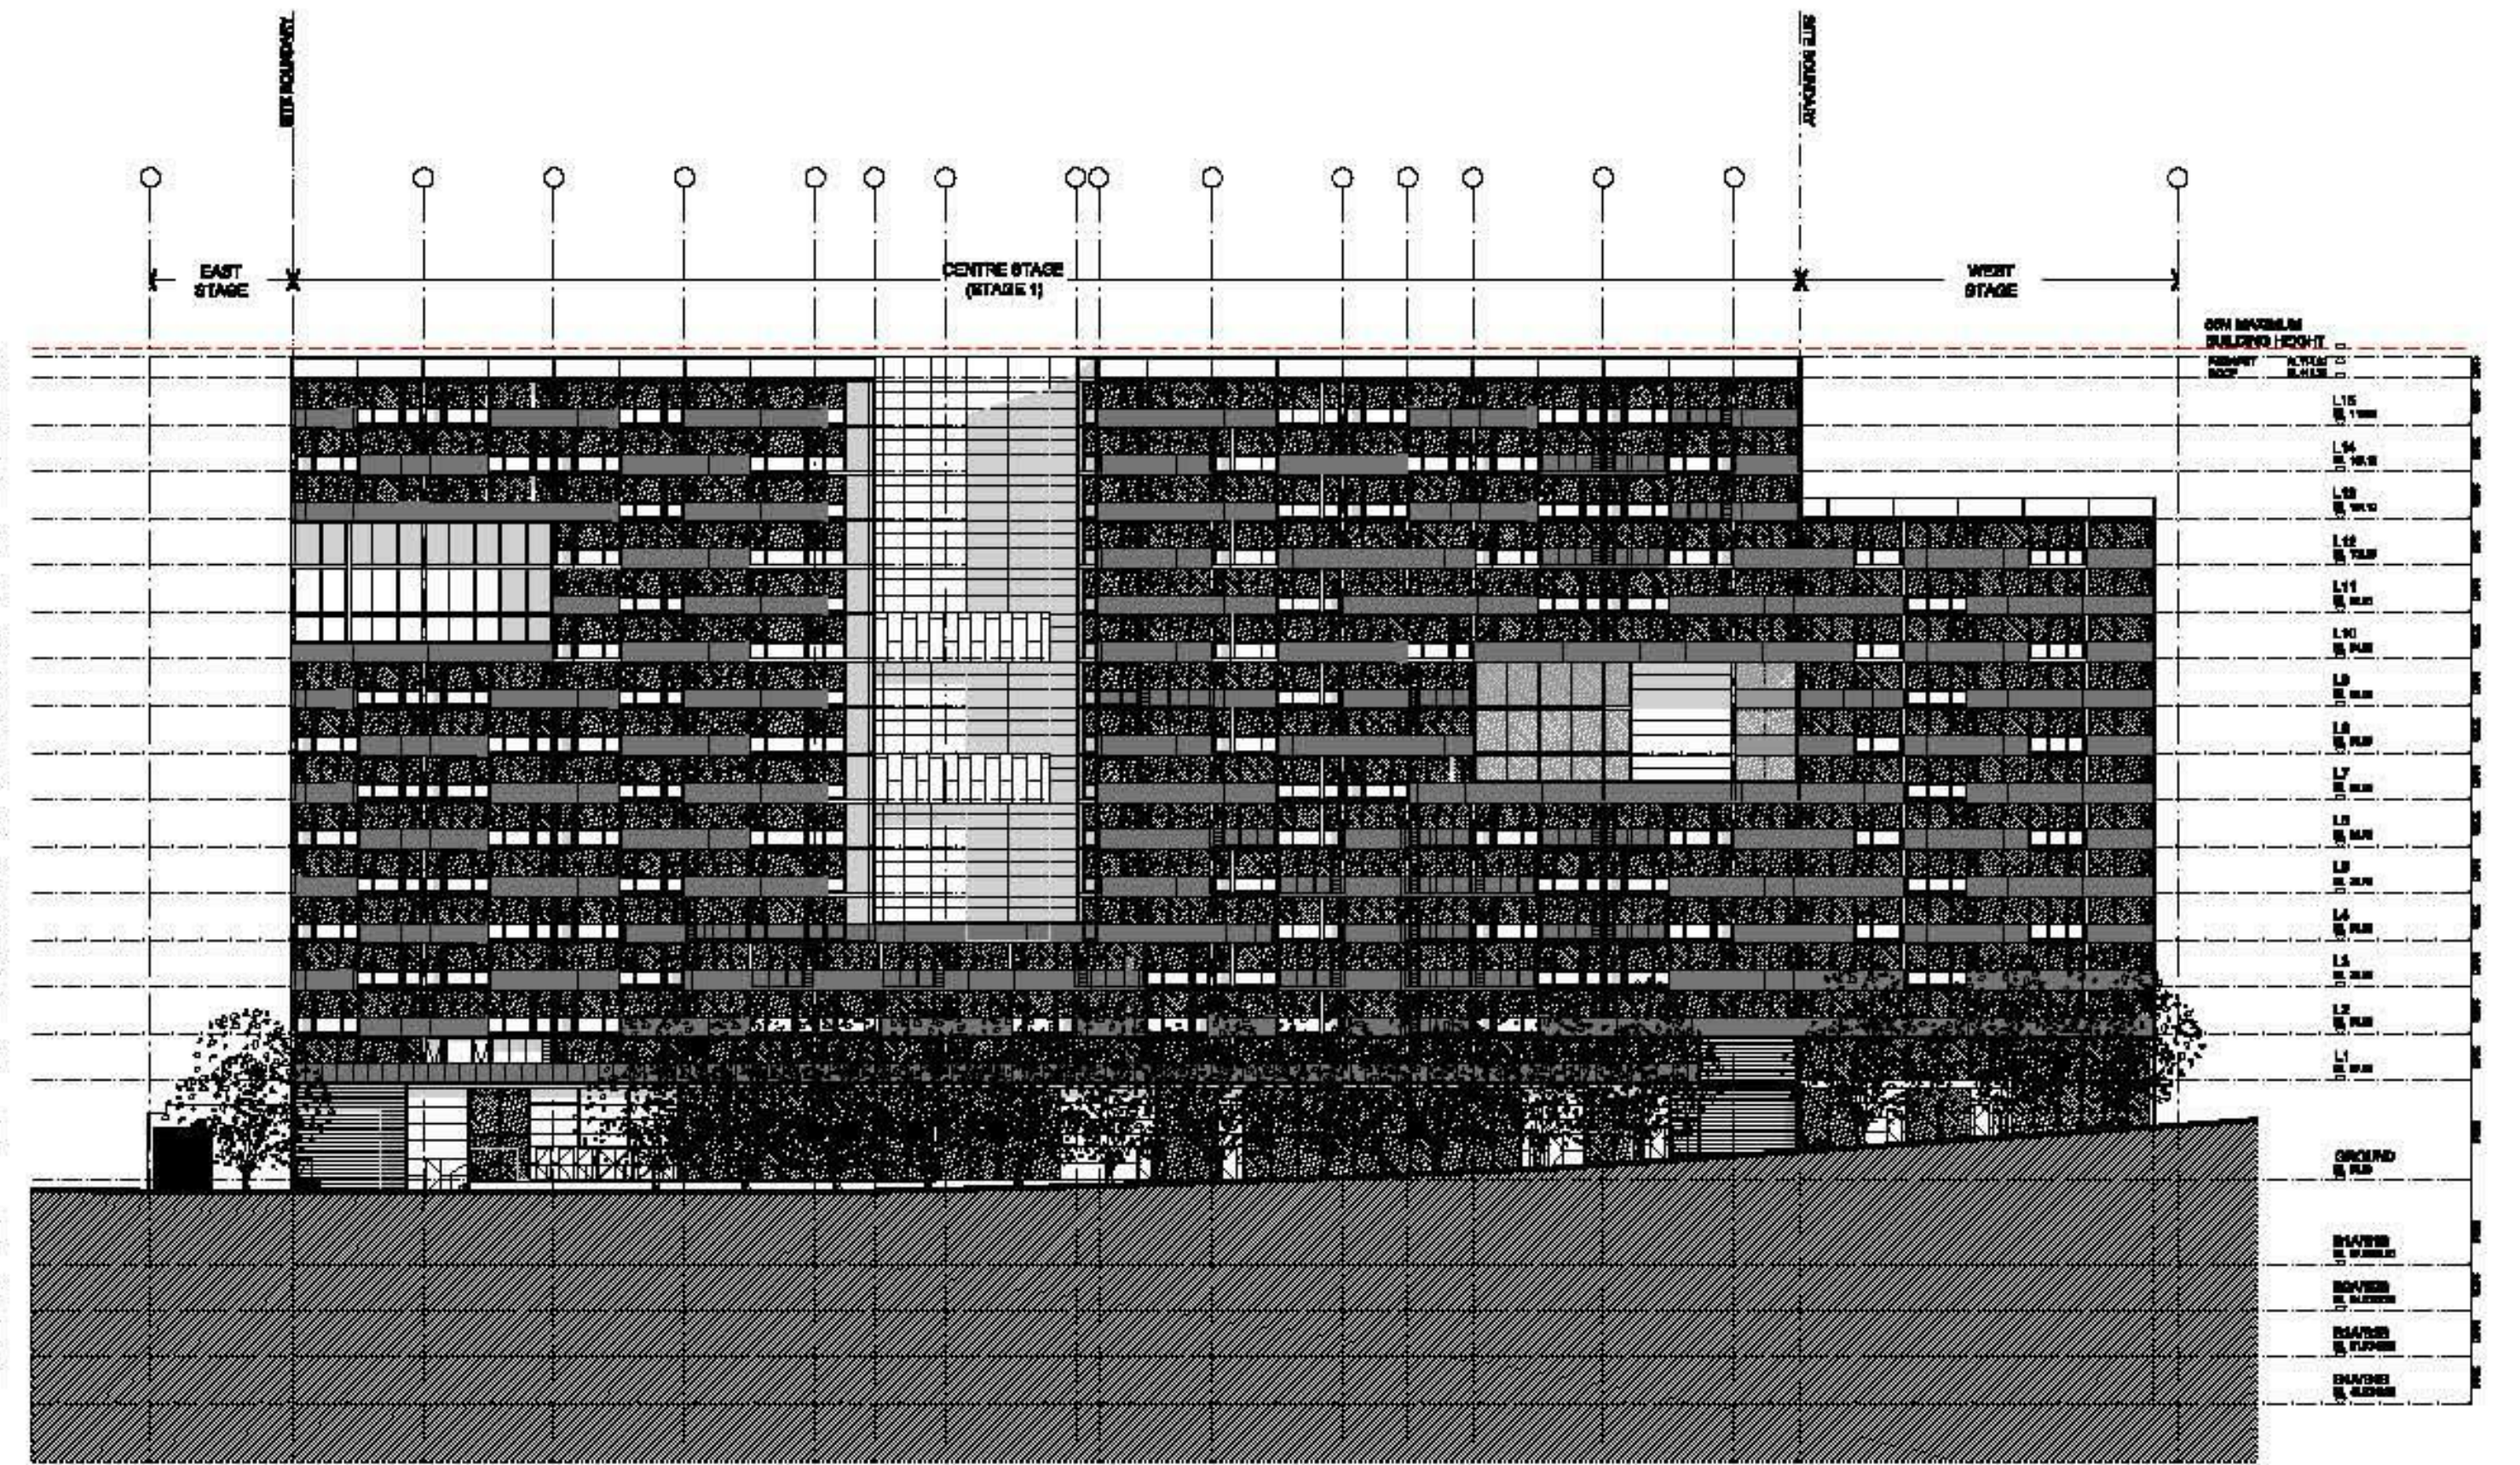

NORTH ELEVATION STAGE 1+2 - CENTRE + WEST

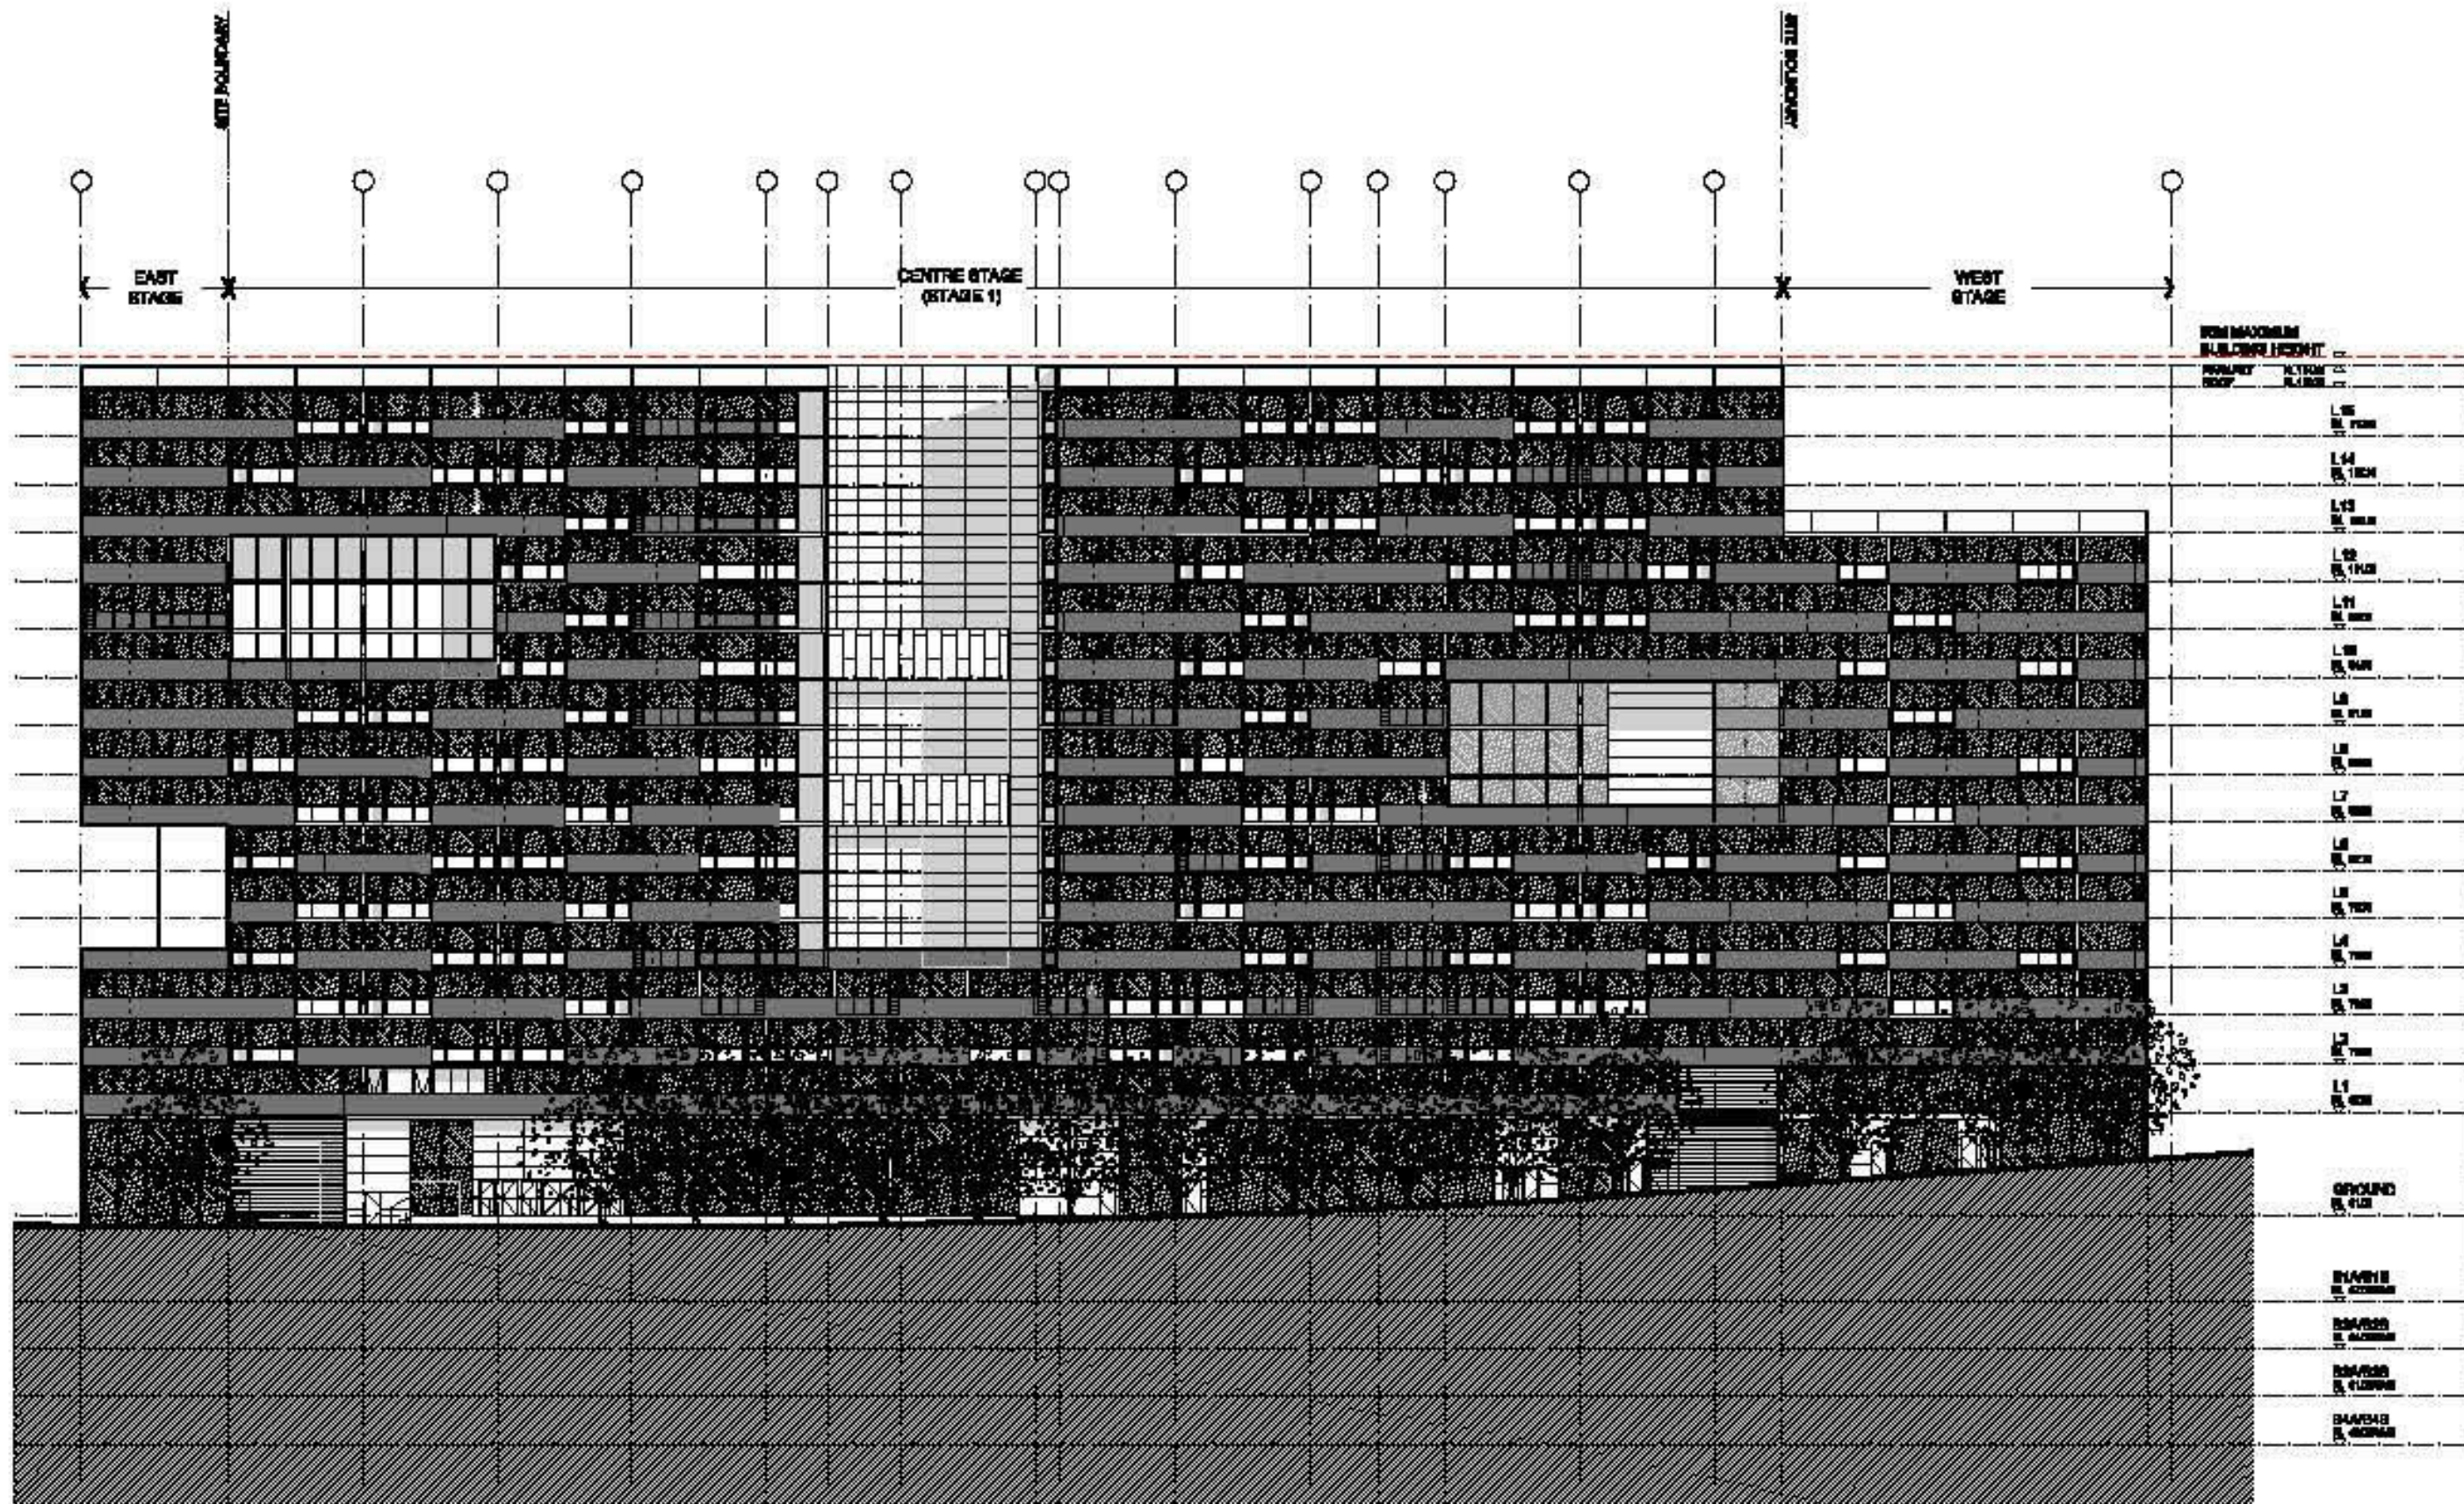

NORTH ELEVATION STAGE 1+2+3 - CENTRE + WEST + EAST

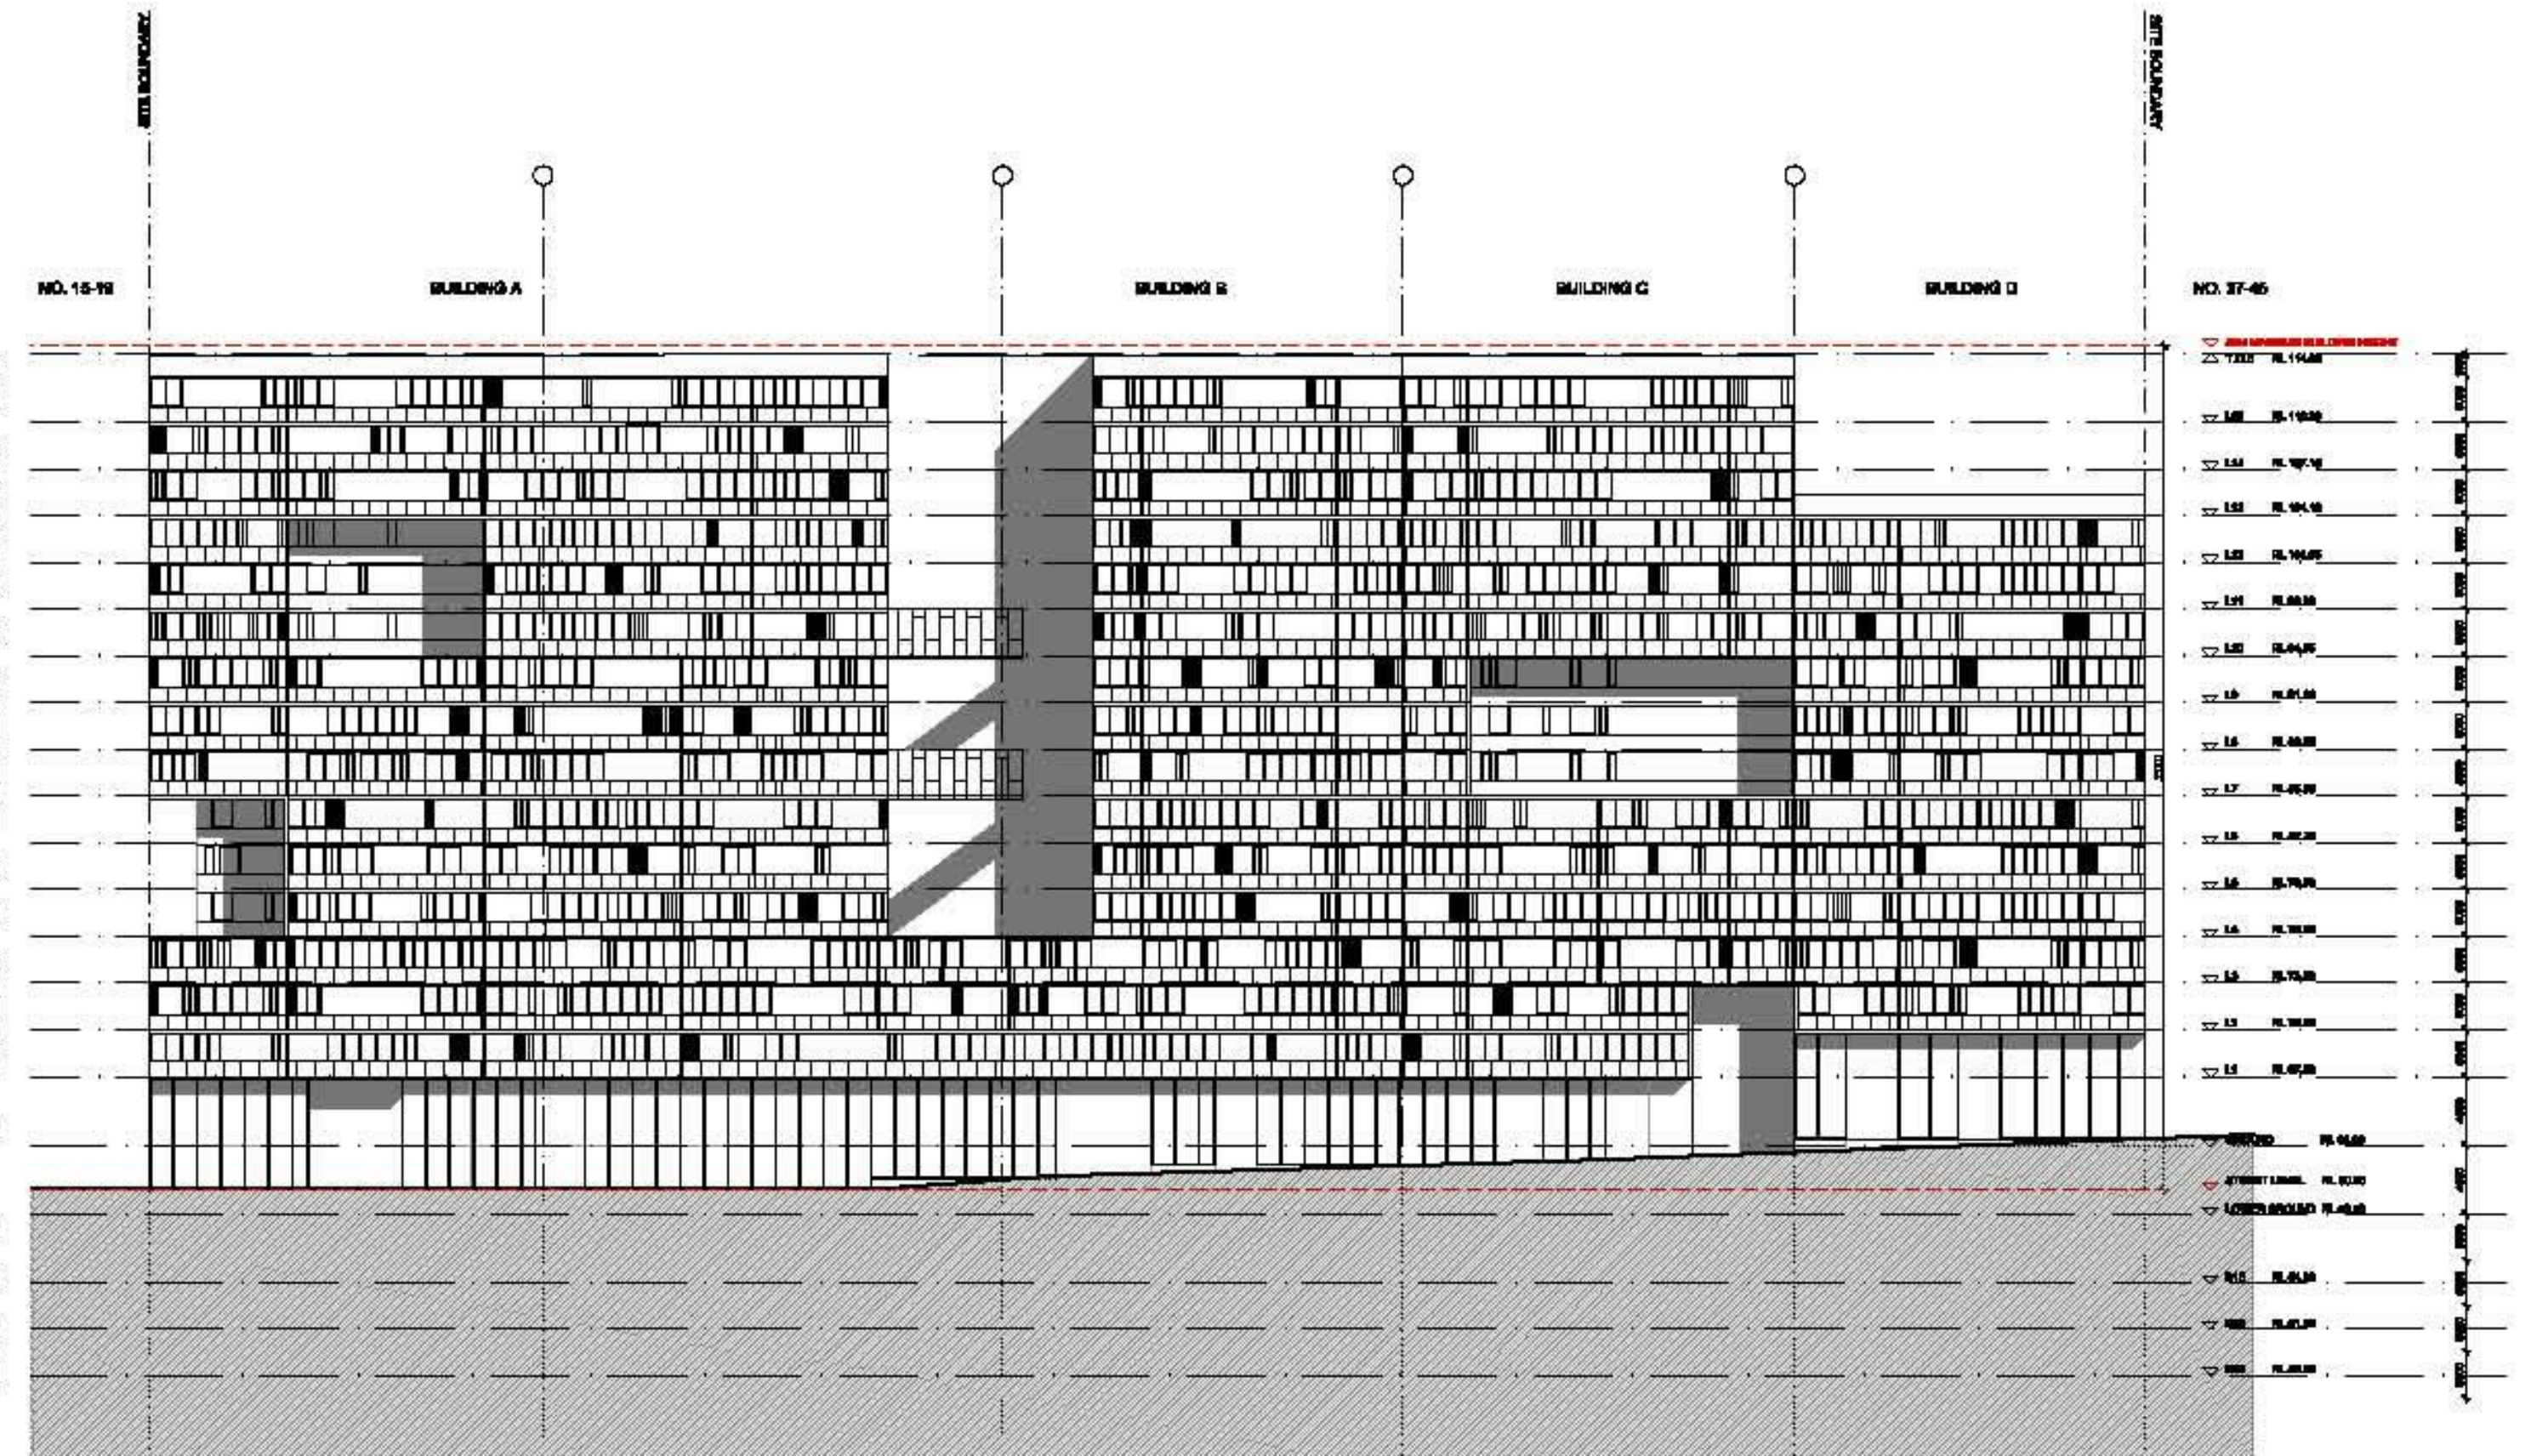

NORTH ELEVATION - PPR APPROVED

issue	amendment	date	legend
J	S75W MOD 1 AMENDMENTS (WEST STAGE)	05/08/2020	

do not scale from drawings.

the layout shown and the areas noted on this drawing are indicative only. layouts are to be read in conjunction with floor plans, elevations + sections.

client
ICON CONSTRUCTION GROUP

architect
stanisic architects

Level 10 257 Clarence Street, Sydney NSW 2000
T (61 2) 9358 2588
www.stanisic.com.au ABN 11002633481 NSW ARB 4480

project
21-35 TREACY STREET
HURSTVILLE NSW

drawing
STAGING - NORTH ELEVATION

checked FS scale 1:200@A1, 1:400@A3

drawn MT project no 10 011

issue
J

drawing no
CD25/1