




issue	amendment	date	legend
J	S75W MOD 1 AMENDMENTS (WEST STAGE)	05/08/2020	

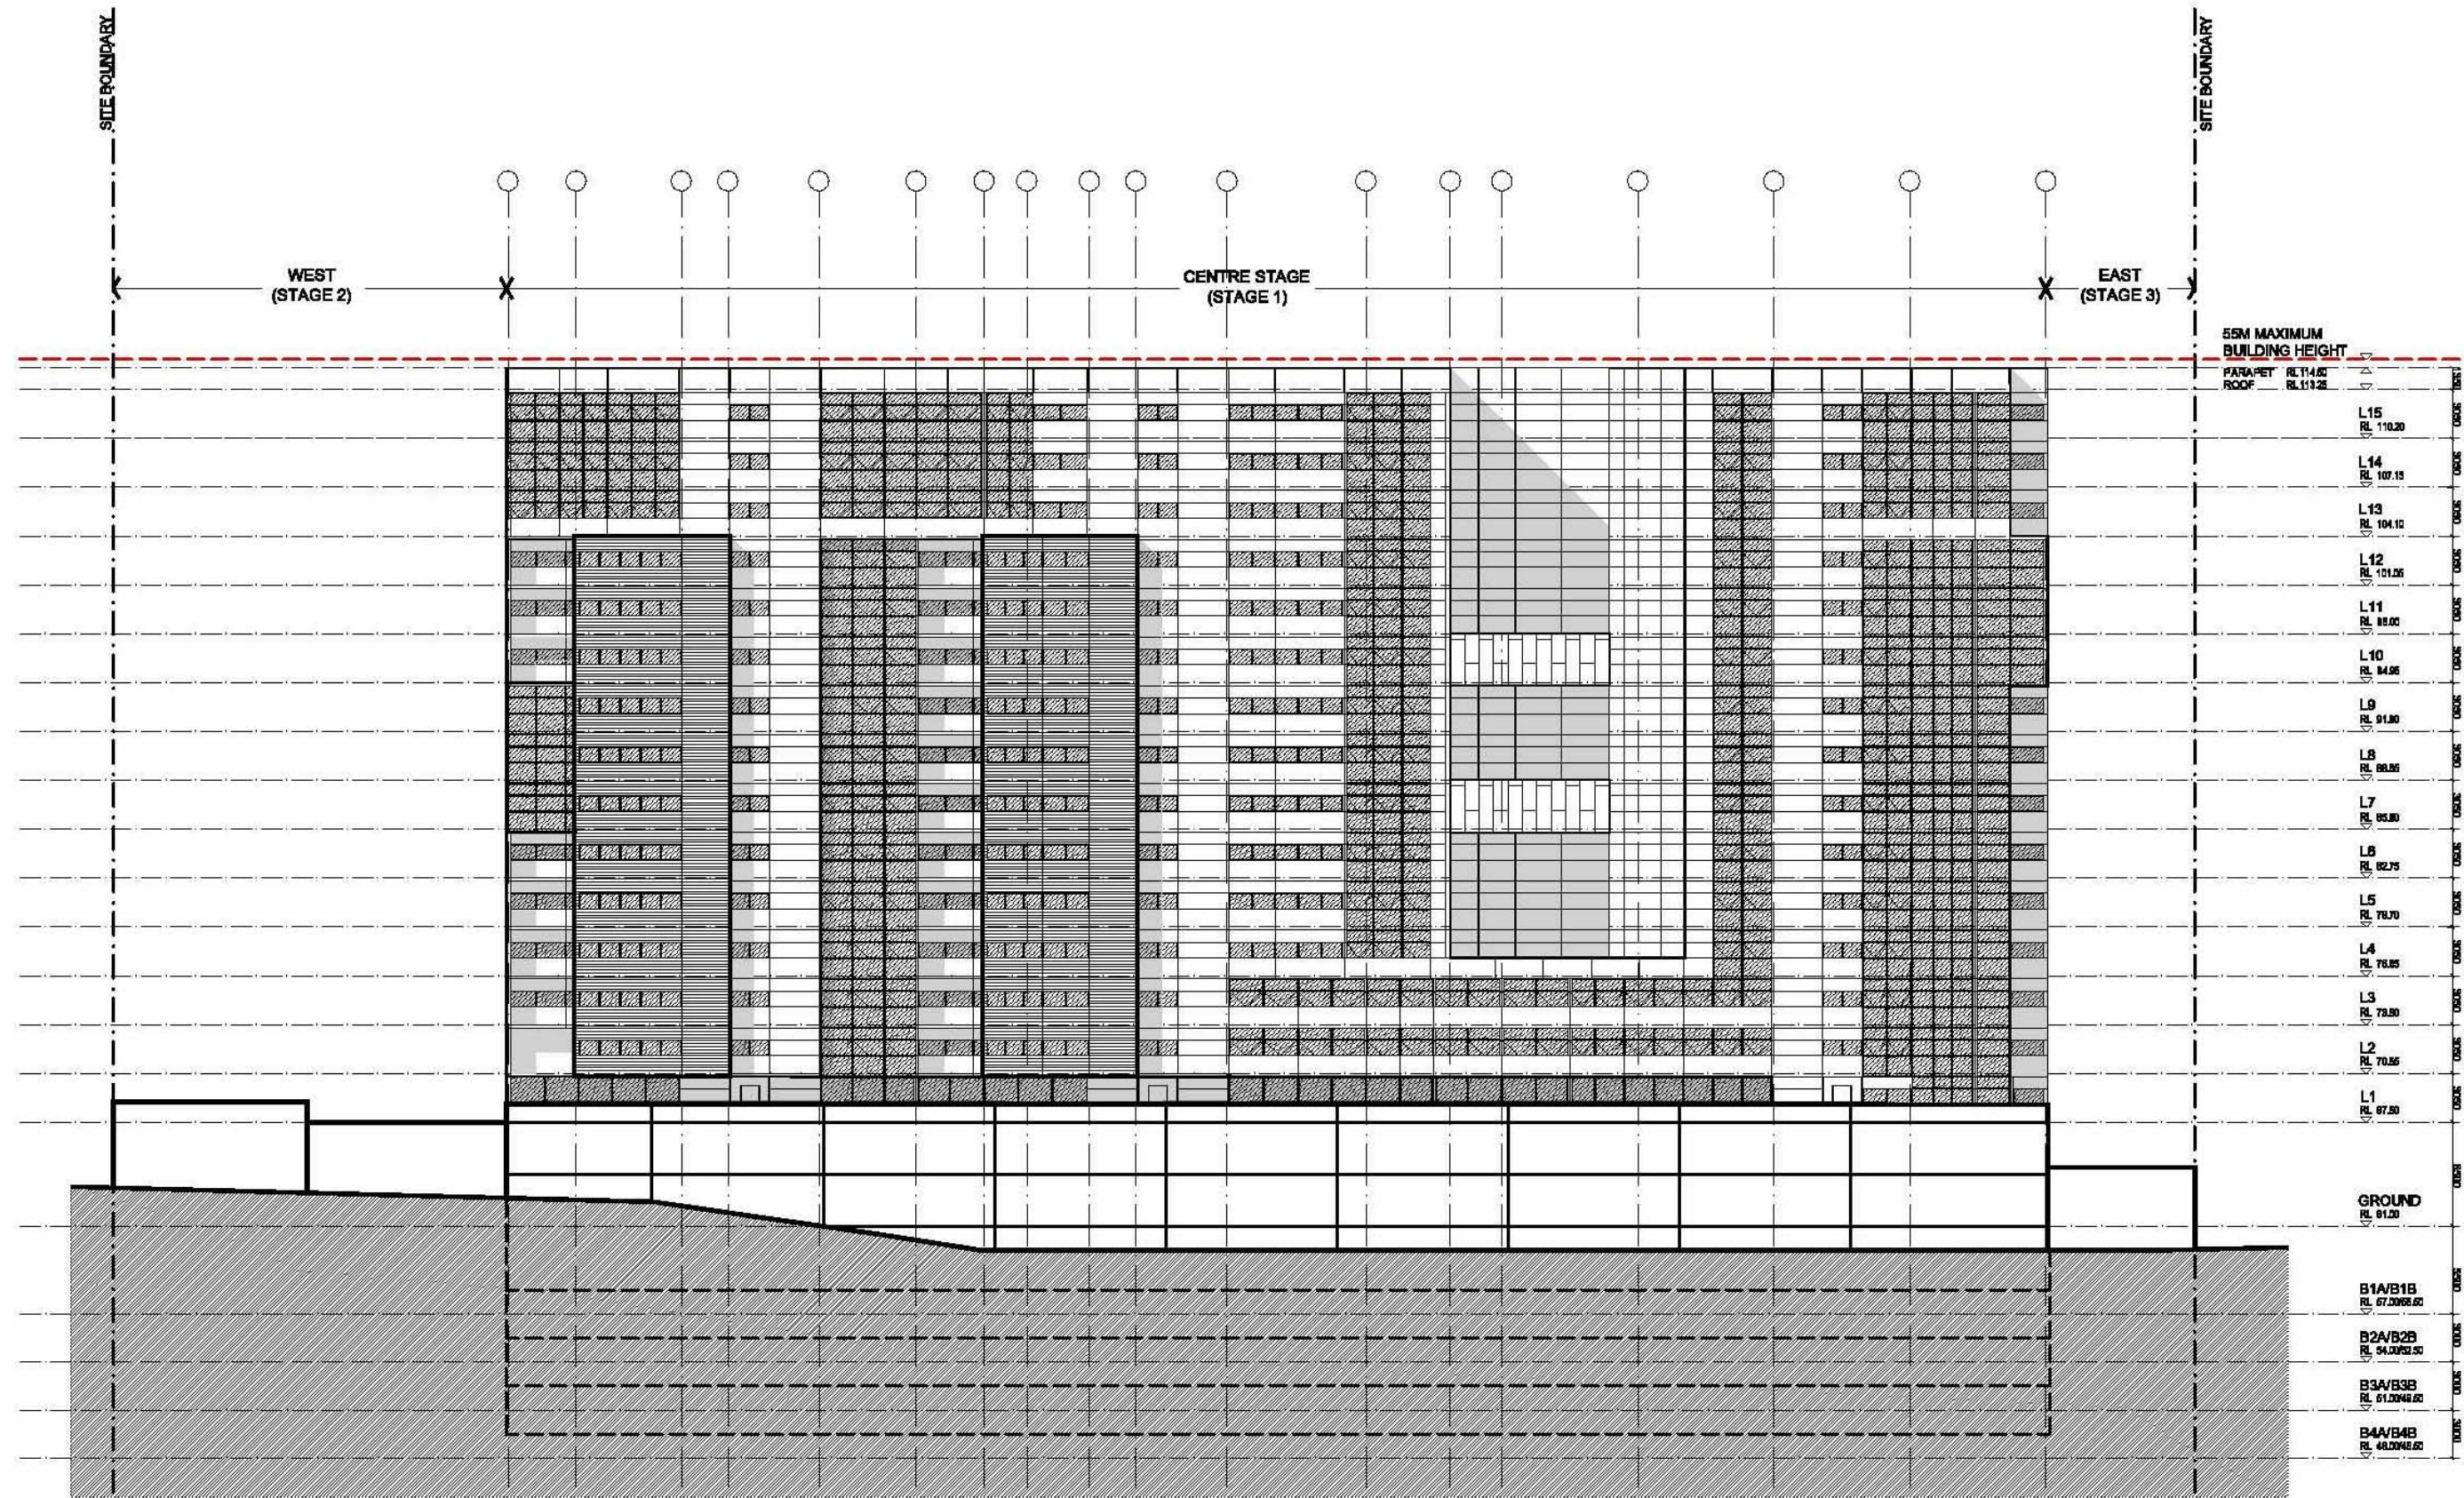


SOUTH ELEVATION STAGE 1 - CENTRE

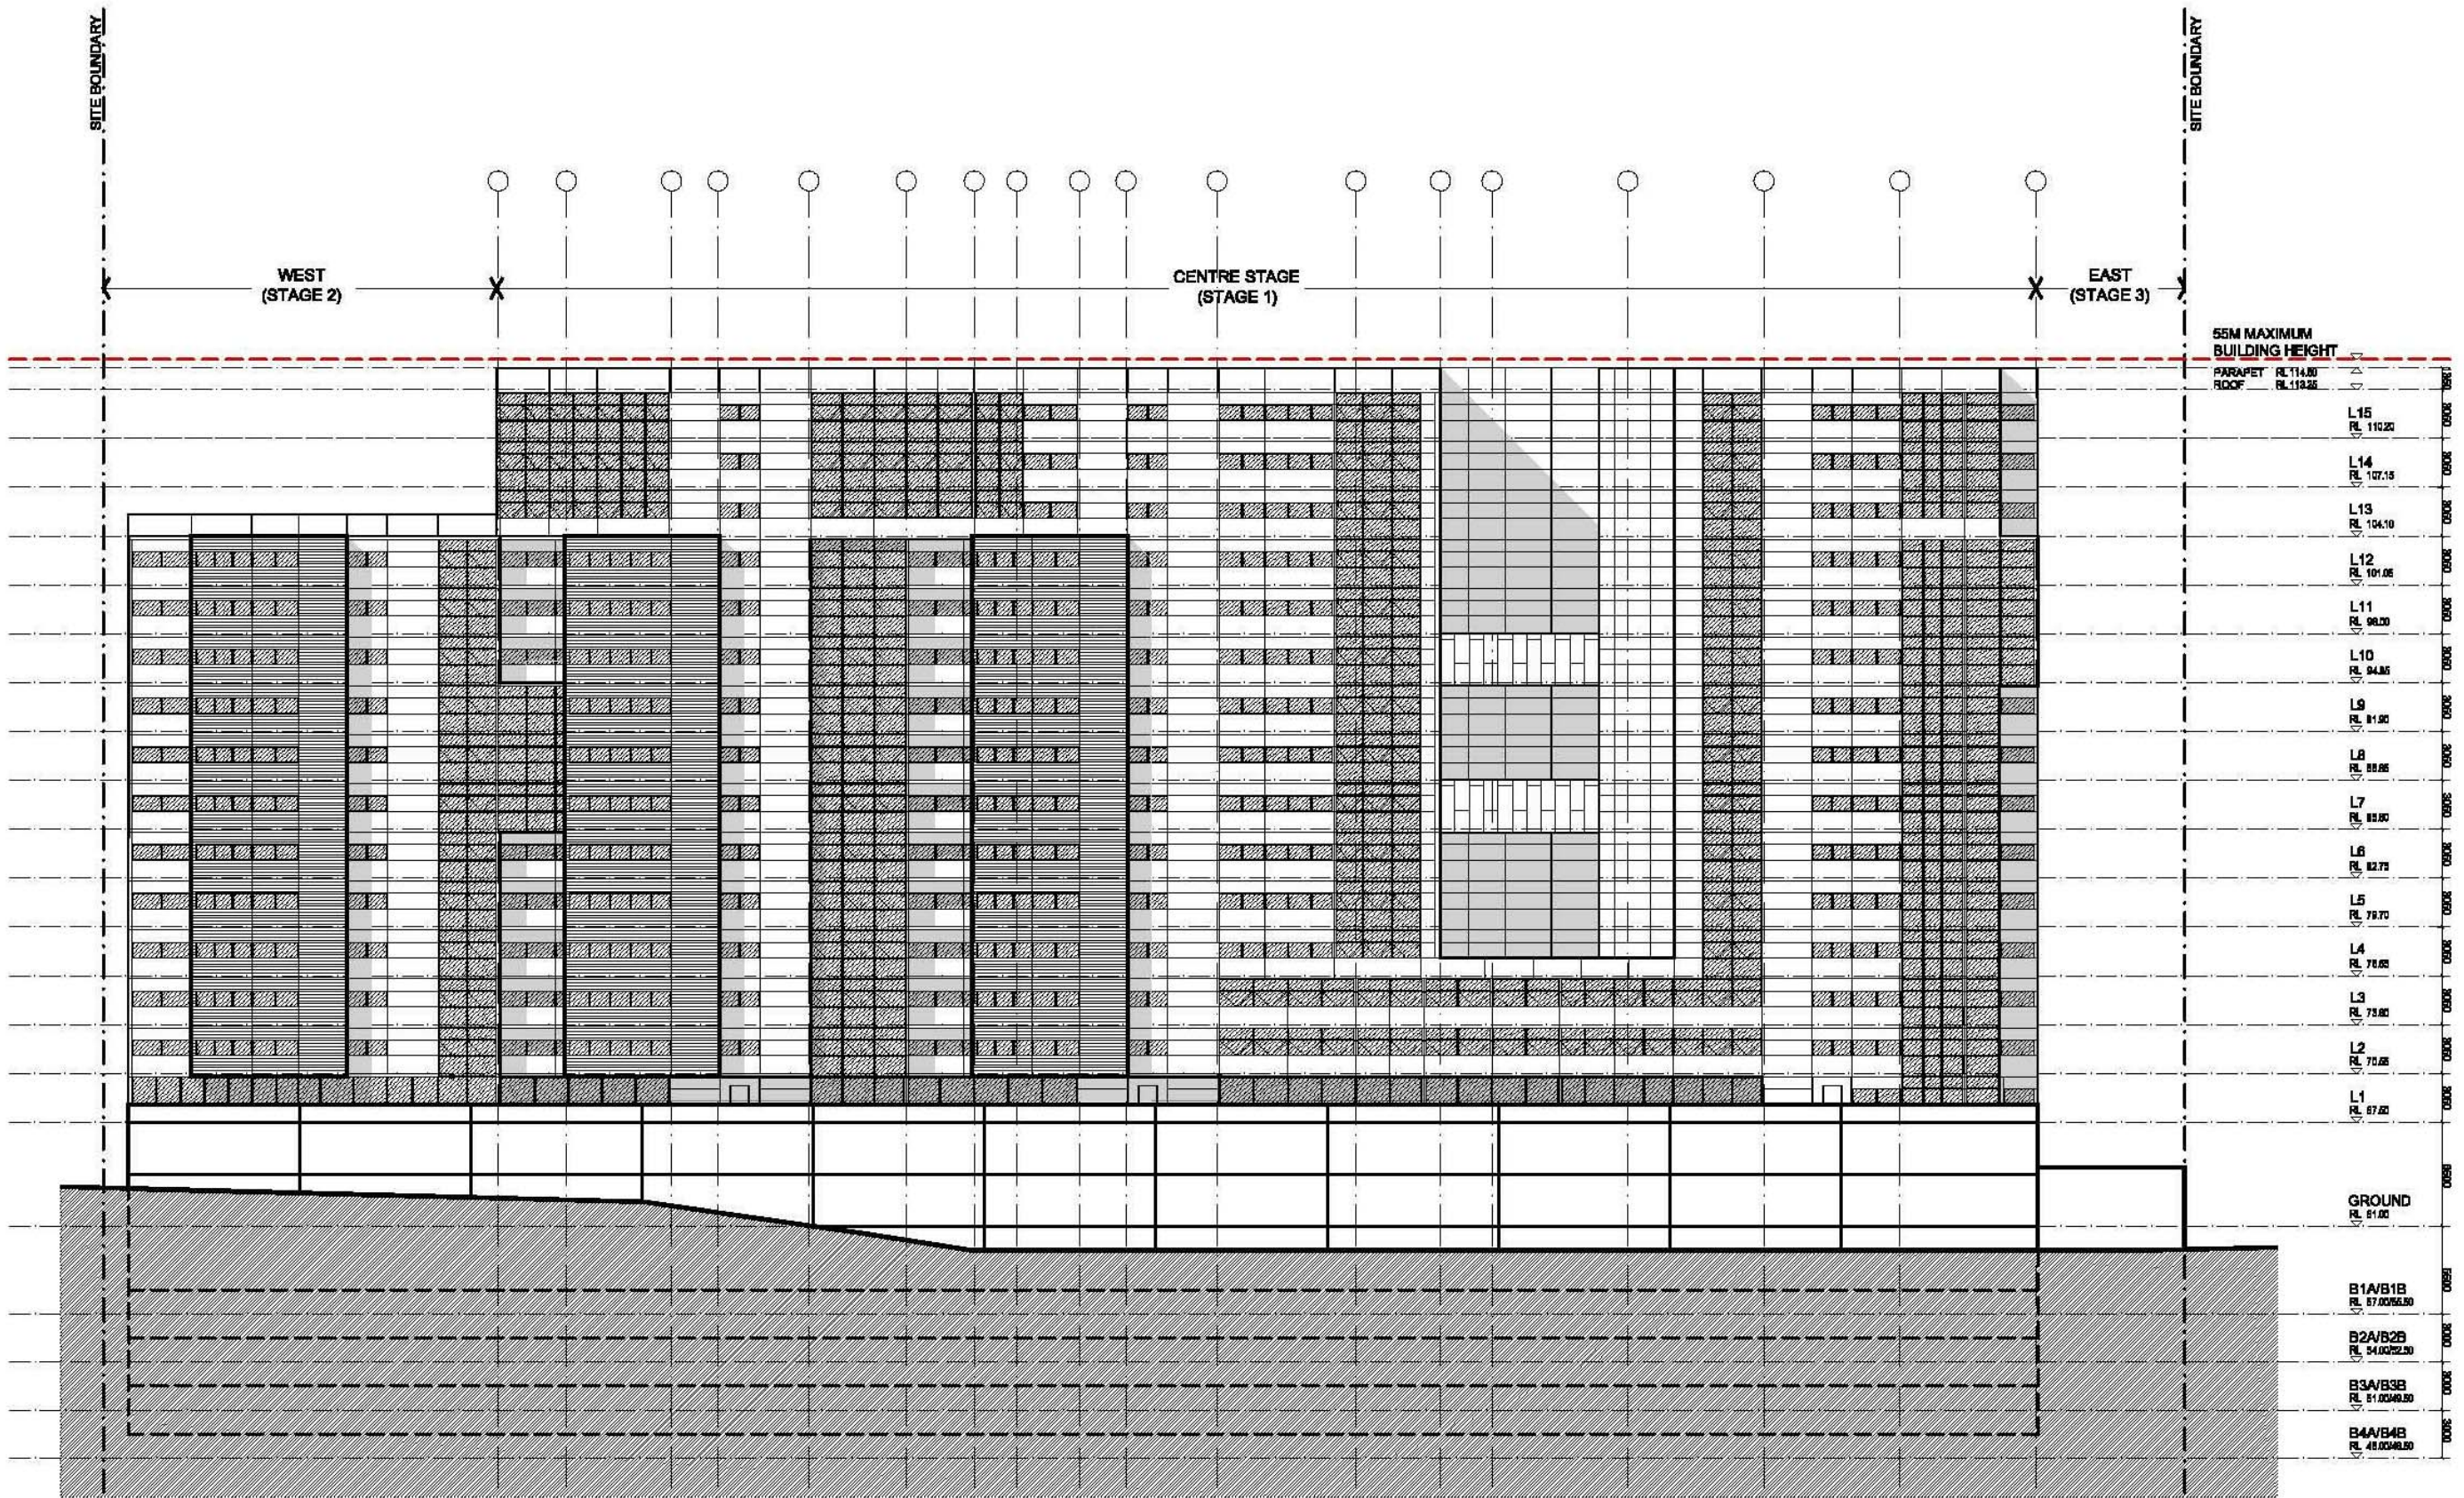

SOUTH ELEVATION STAGE 1+2 - CENTRE + WEST

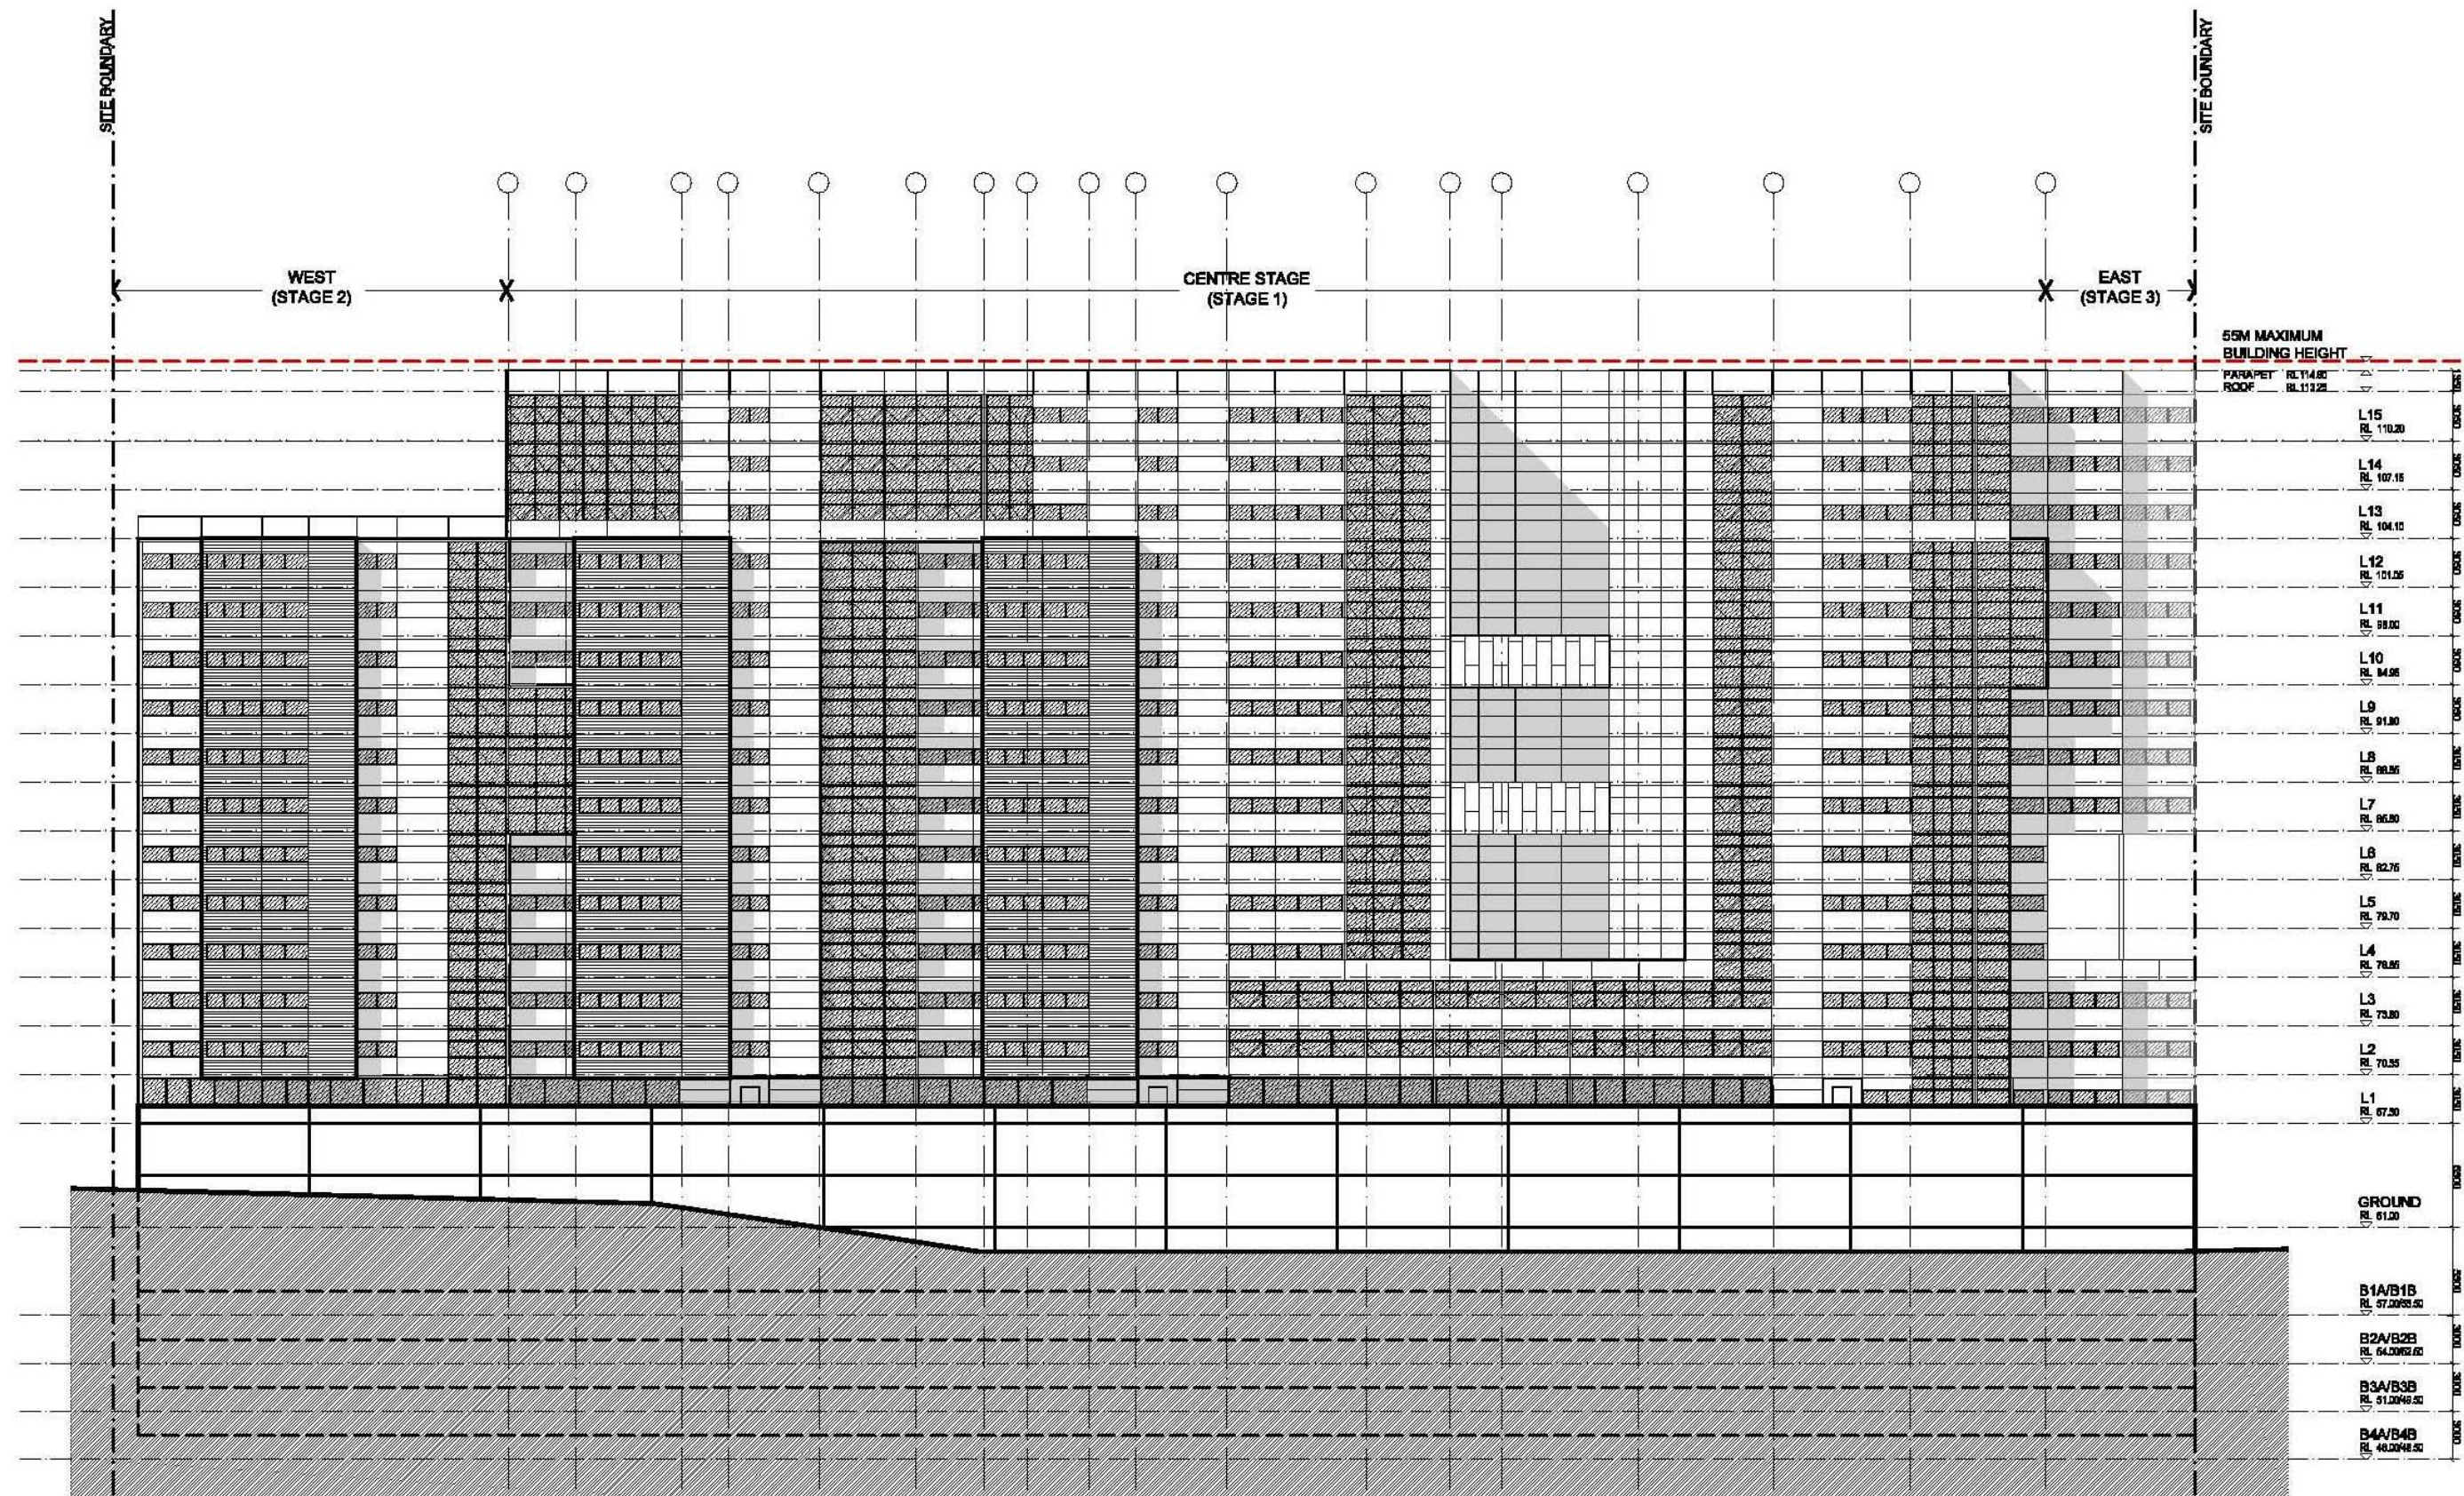

SOUTH ELEVATION STAGE 1+2+3 - CENTRE +WEST + EAST

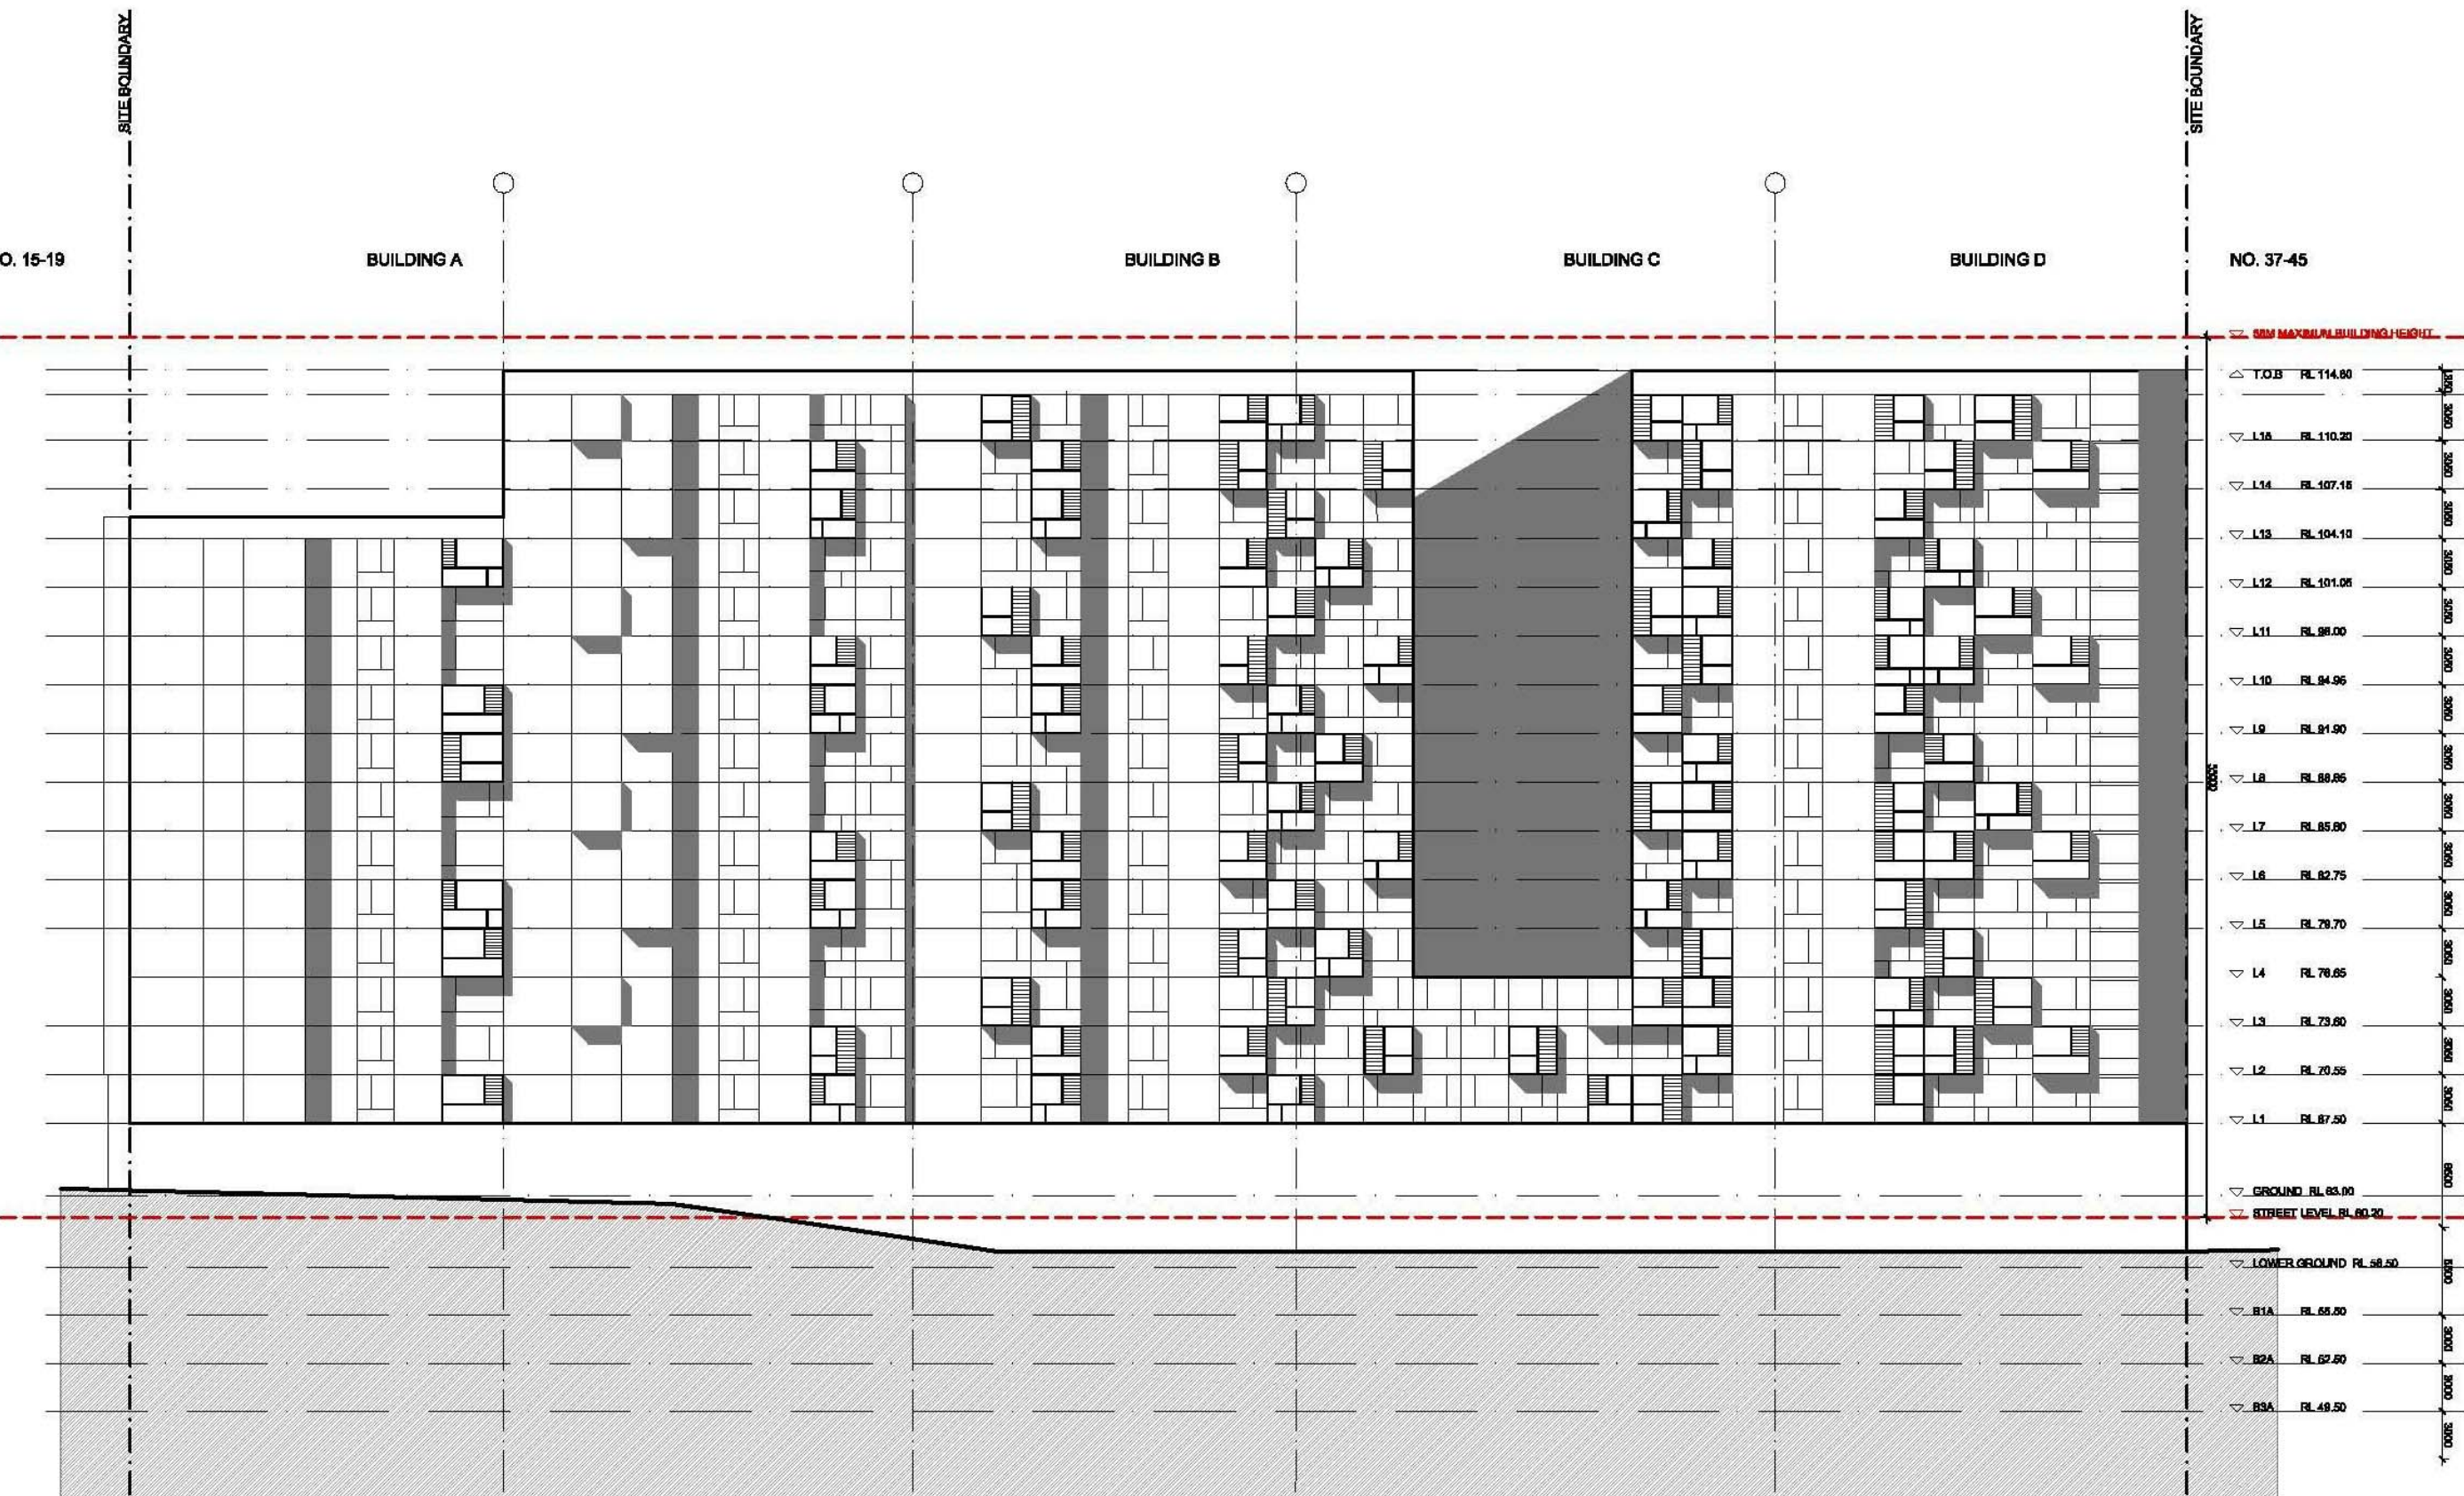

SOUTH ELEVATION - PPR APPROVED

issue	amendment	date	legend
J	S75W MOD 1 AMENDMENTS (WEST STAGE)	05/08/2020	

do not scale from drawings.

the layout shown and the areas noted on this drawing are indicative only. layouts are to be read in conjunction with floor plans, elevations + sections.

client
ICON CONSTRUCTION GROUP

architect
stanisic architects

Level 10 257 Clarence Street, Sydney NSW 2000
T (61 2) 9358 2588
www.stanisic.com.au ABN 11002633481 NSW ARB 4480

project
21-35 TREACY STREET
HURSTVILLE NSW



drawing
STAGING - SOUTH ELEVATION

checked FS scale 1:200@A1, 1:400@A3

drawn MT project no 10 011

issue
J

drawing no
CD26/1

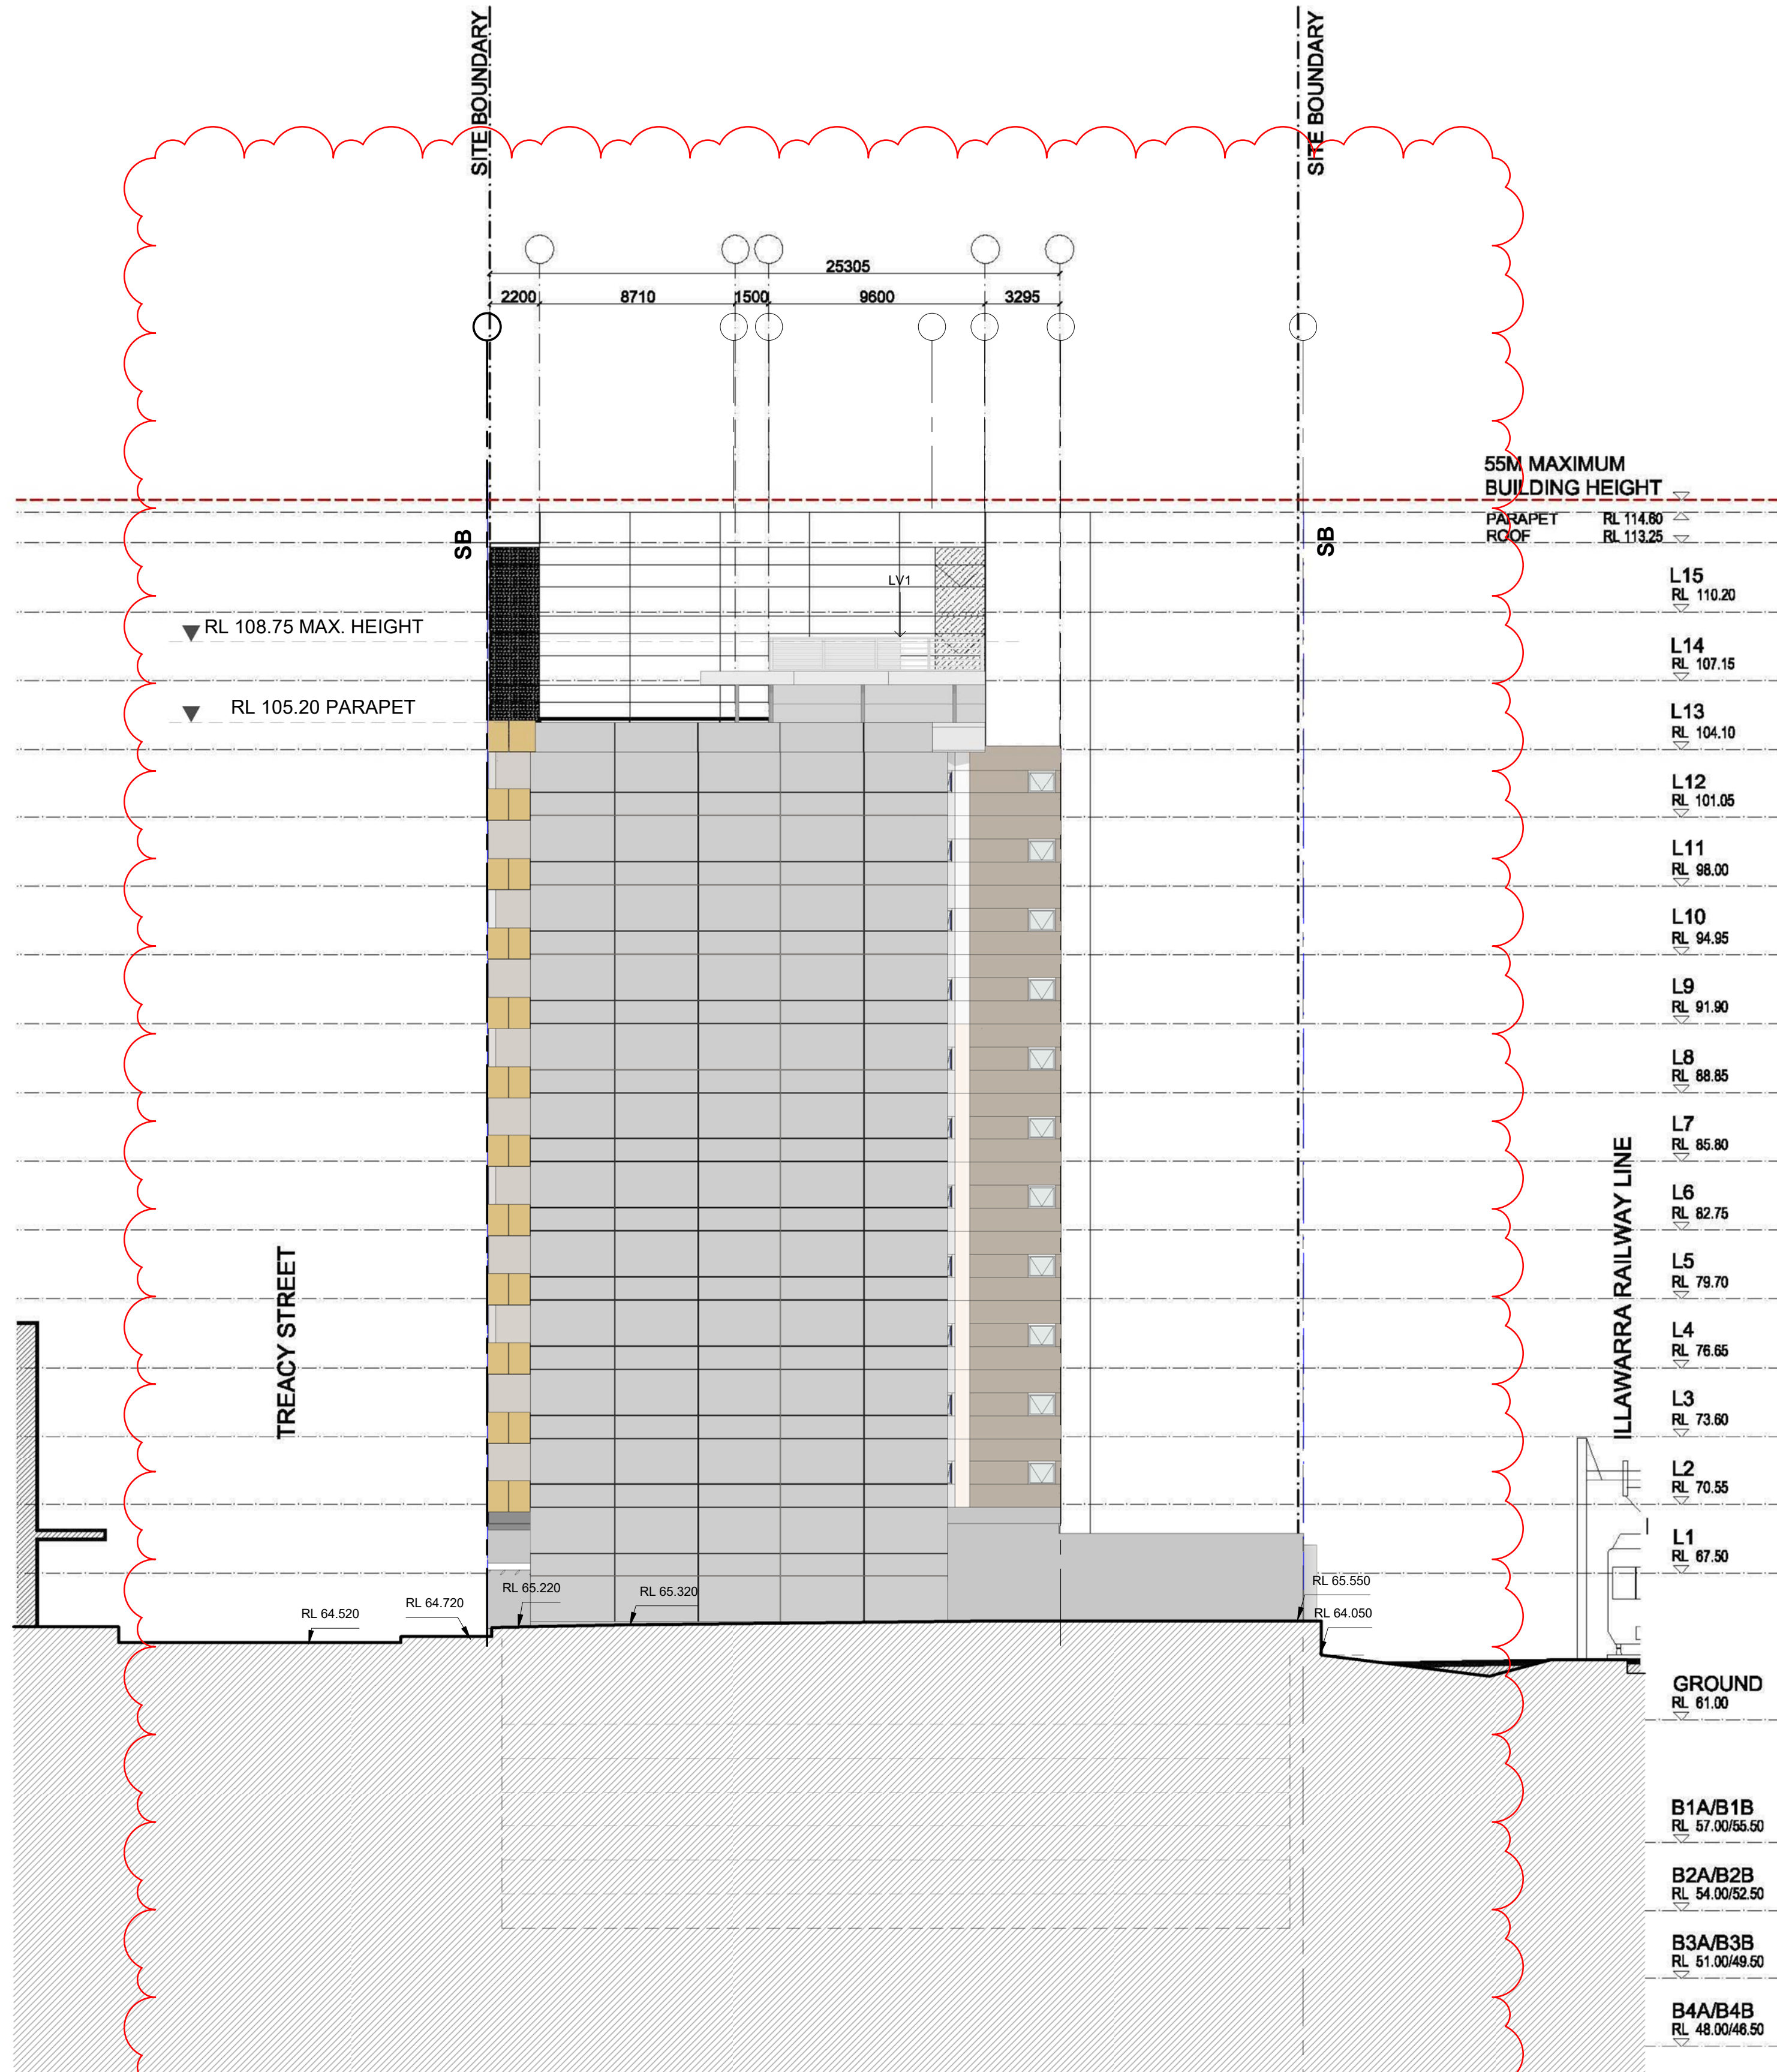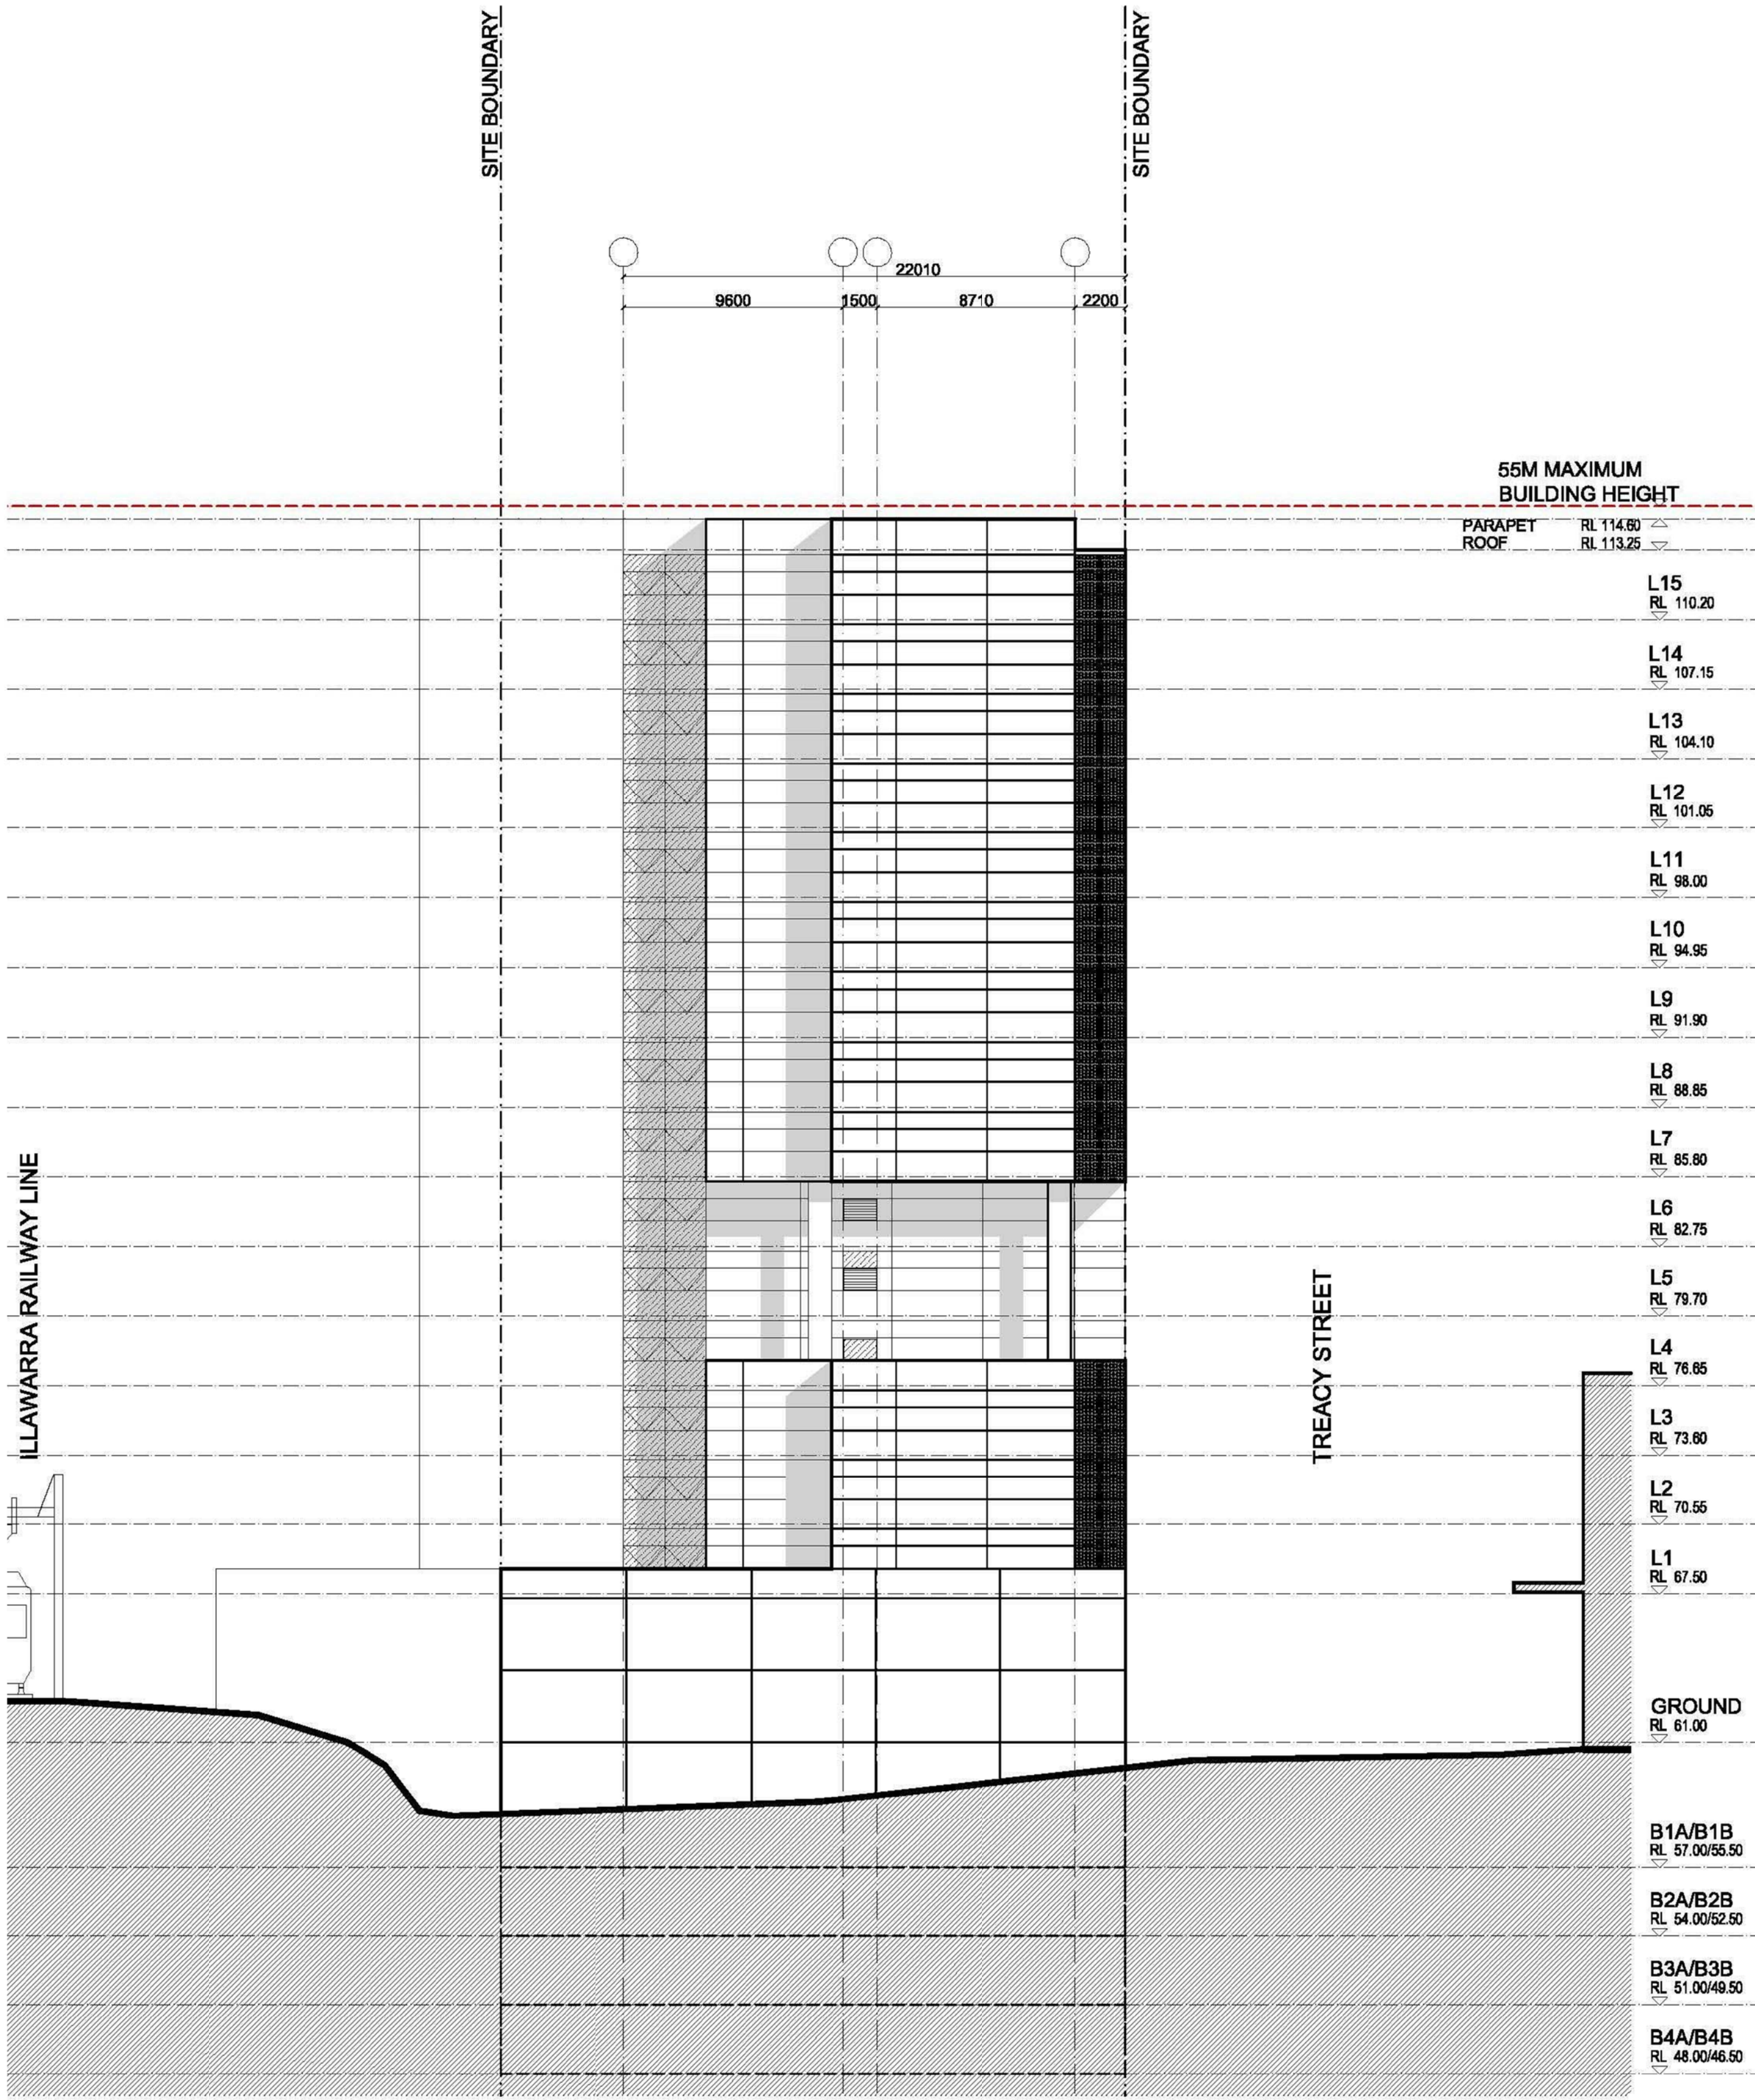

issue	amendment	date	legend
J	S75W MOD 1 AMENDMENTS (WEST STAGE)	05/08/2020	

do not scale from drawings.

the layout shown and the areas noted on this drawing are indicative only. layouts are to be read in conjunction with floor plans, elevations + sections.

client
ICON CONSTRUCTION GROUP

architect
stanisic architects

Level 10 257 Clarence Street, Sydney NSW 2000
T (61 2) 9358 2588
www.stanisic.com.au ABN 11002633481 NSW ARB 4480


checked
FS
drawn
MT

scale
1:200@A1, 1:400@A3
project no
10 011


project
21-35 TREACY STREET
HURSTVILLE NSW
drawing
EAST + WEST ELEVATION

issue
J
drawing no


CD27

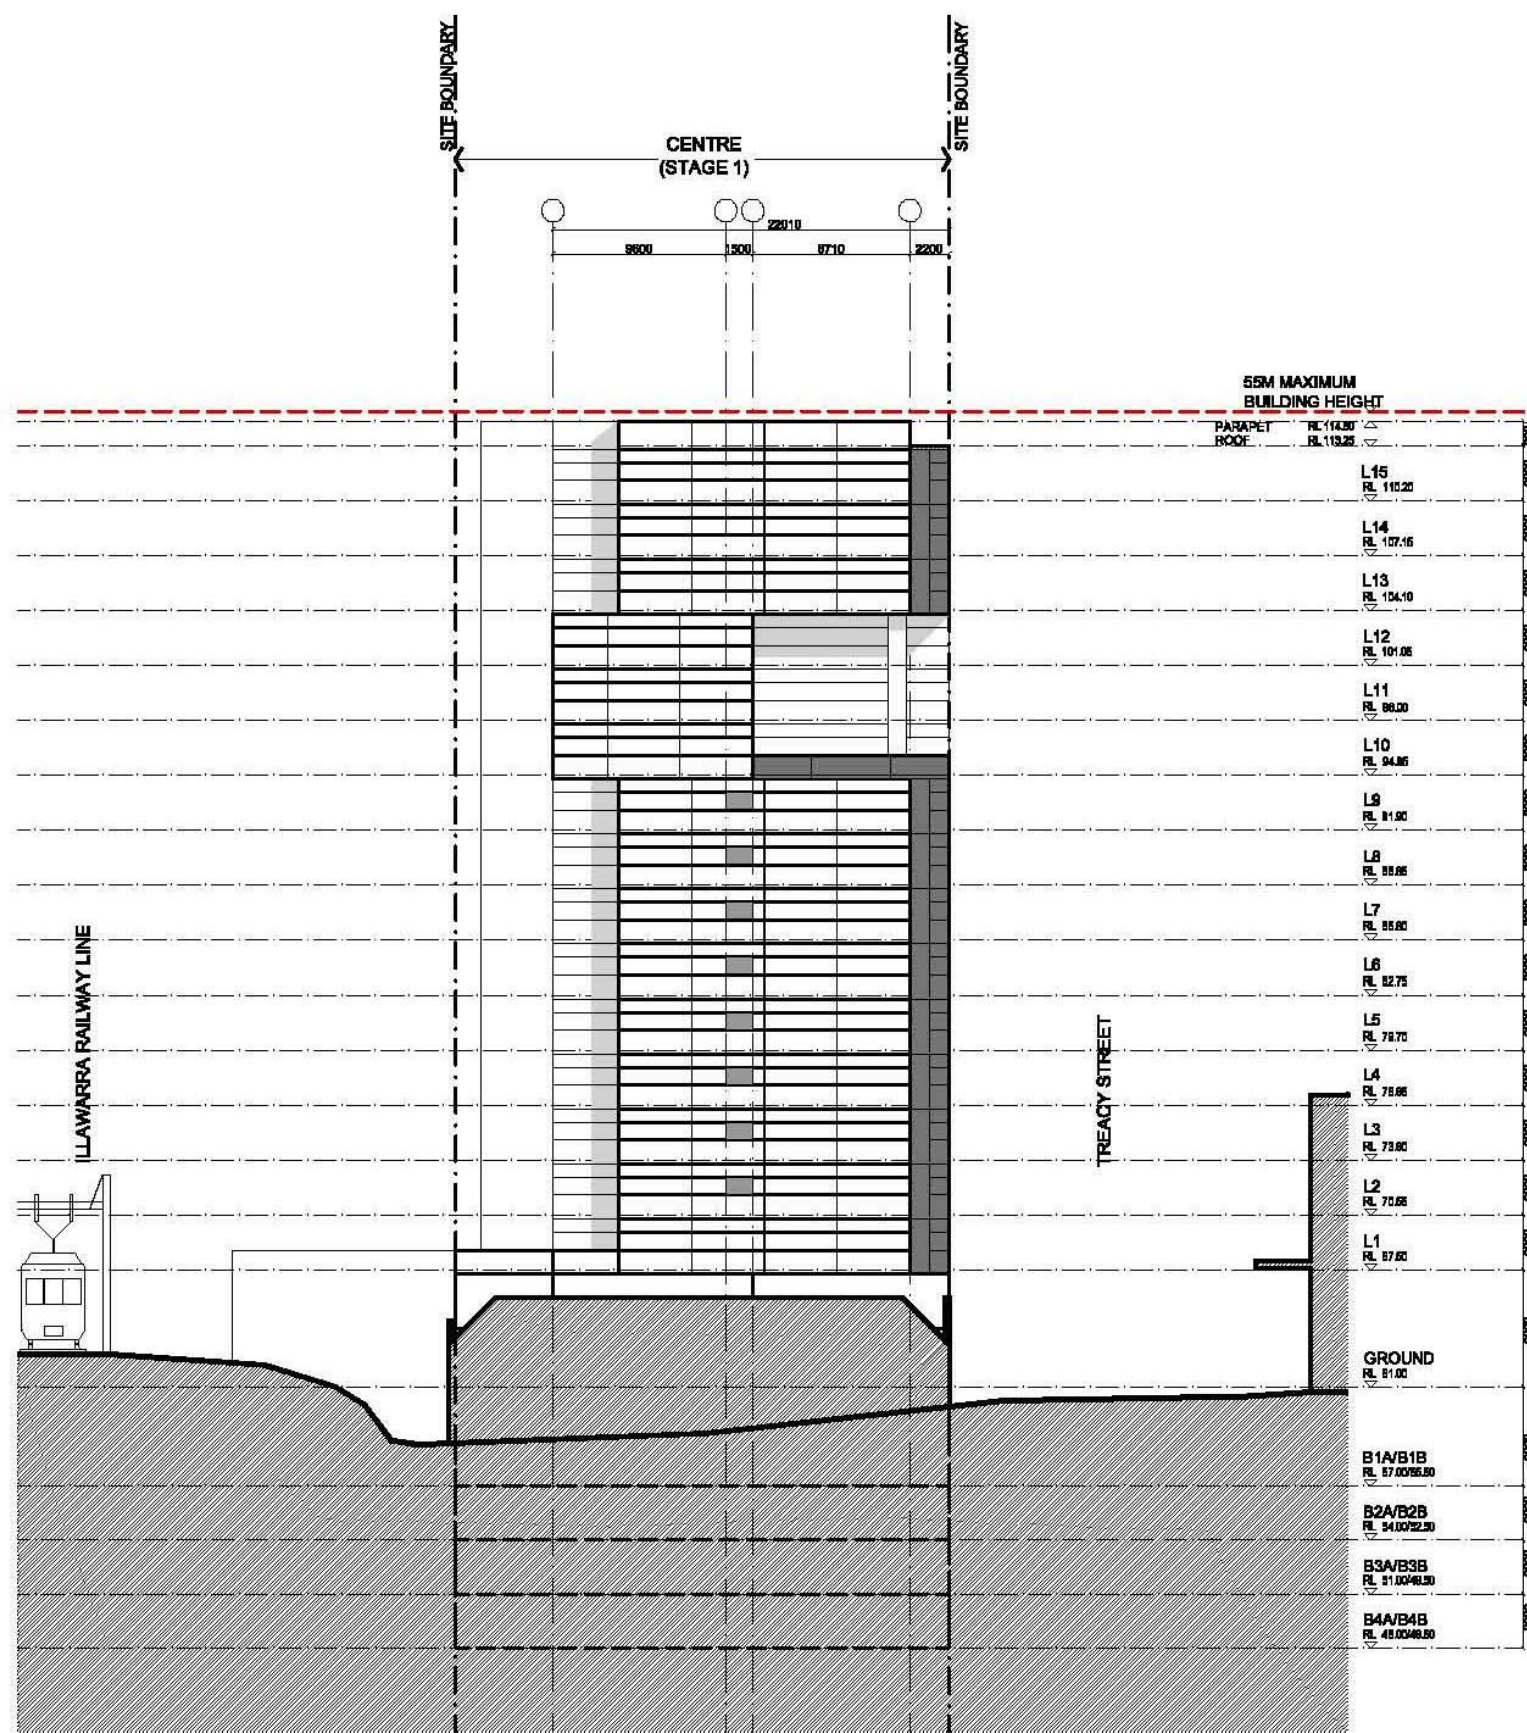


EAST ELEVATION STAGE 1 - CENTRE

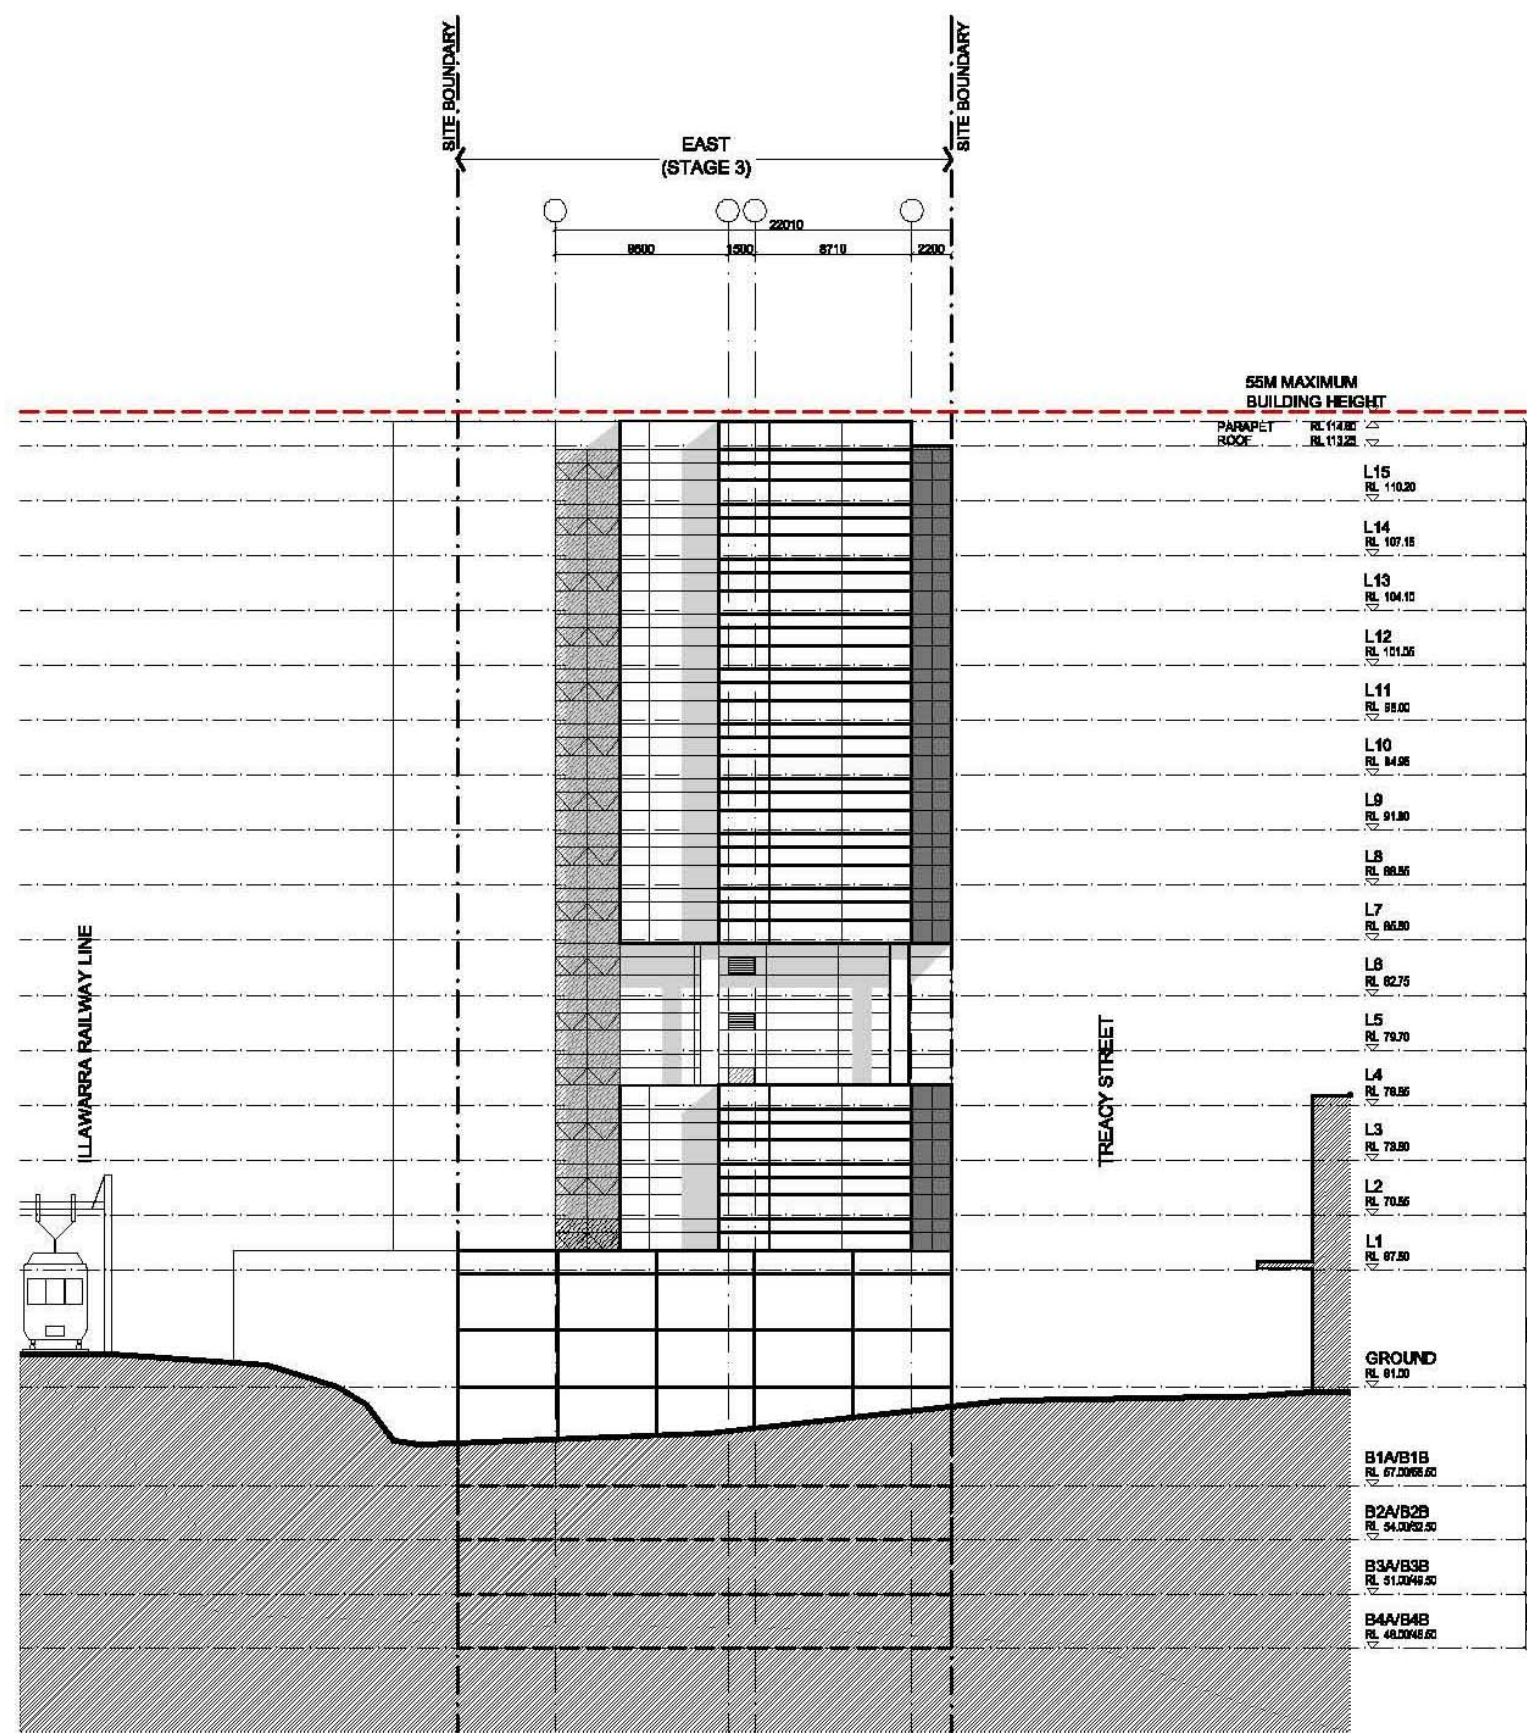


EAST ELEVATION STAGE 1+3 - CENTRE + EAST

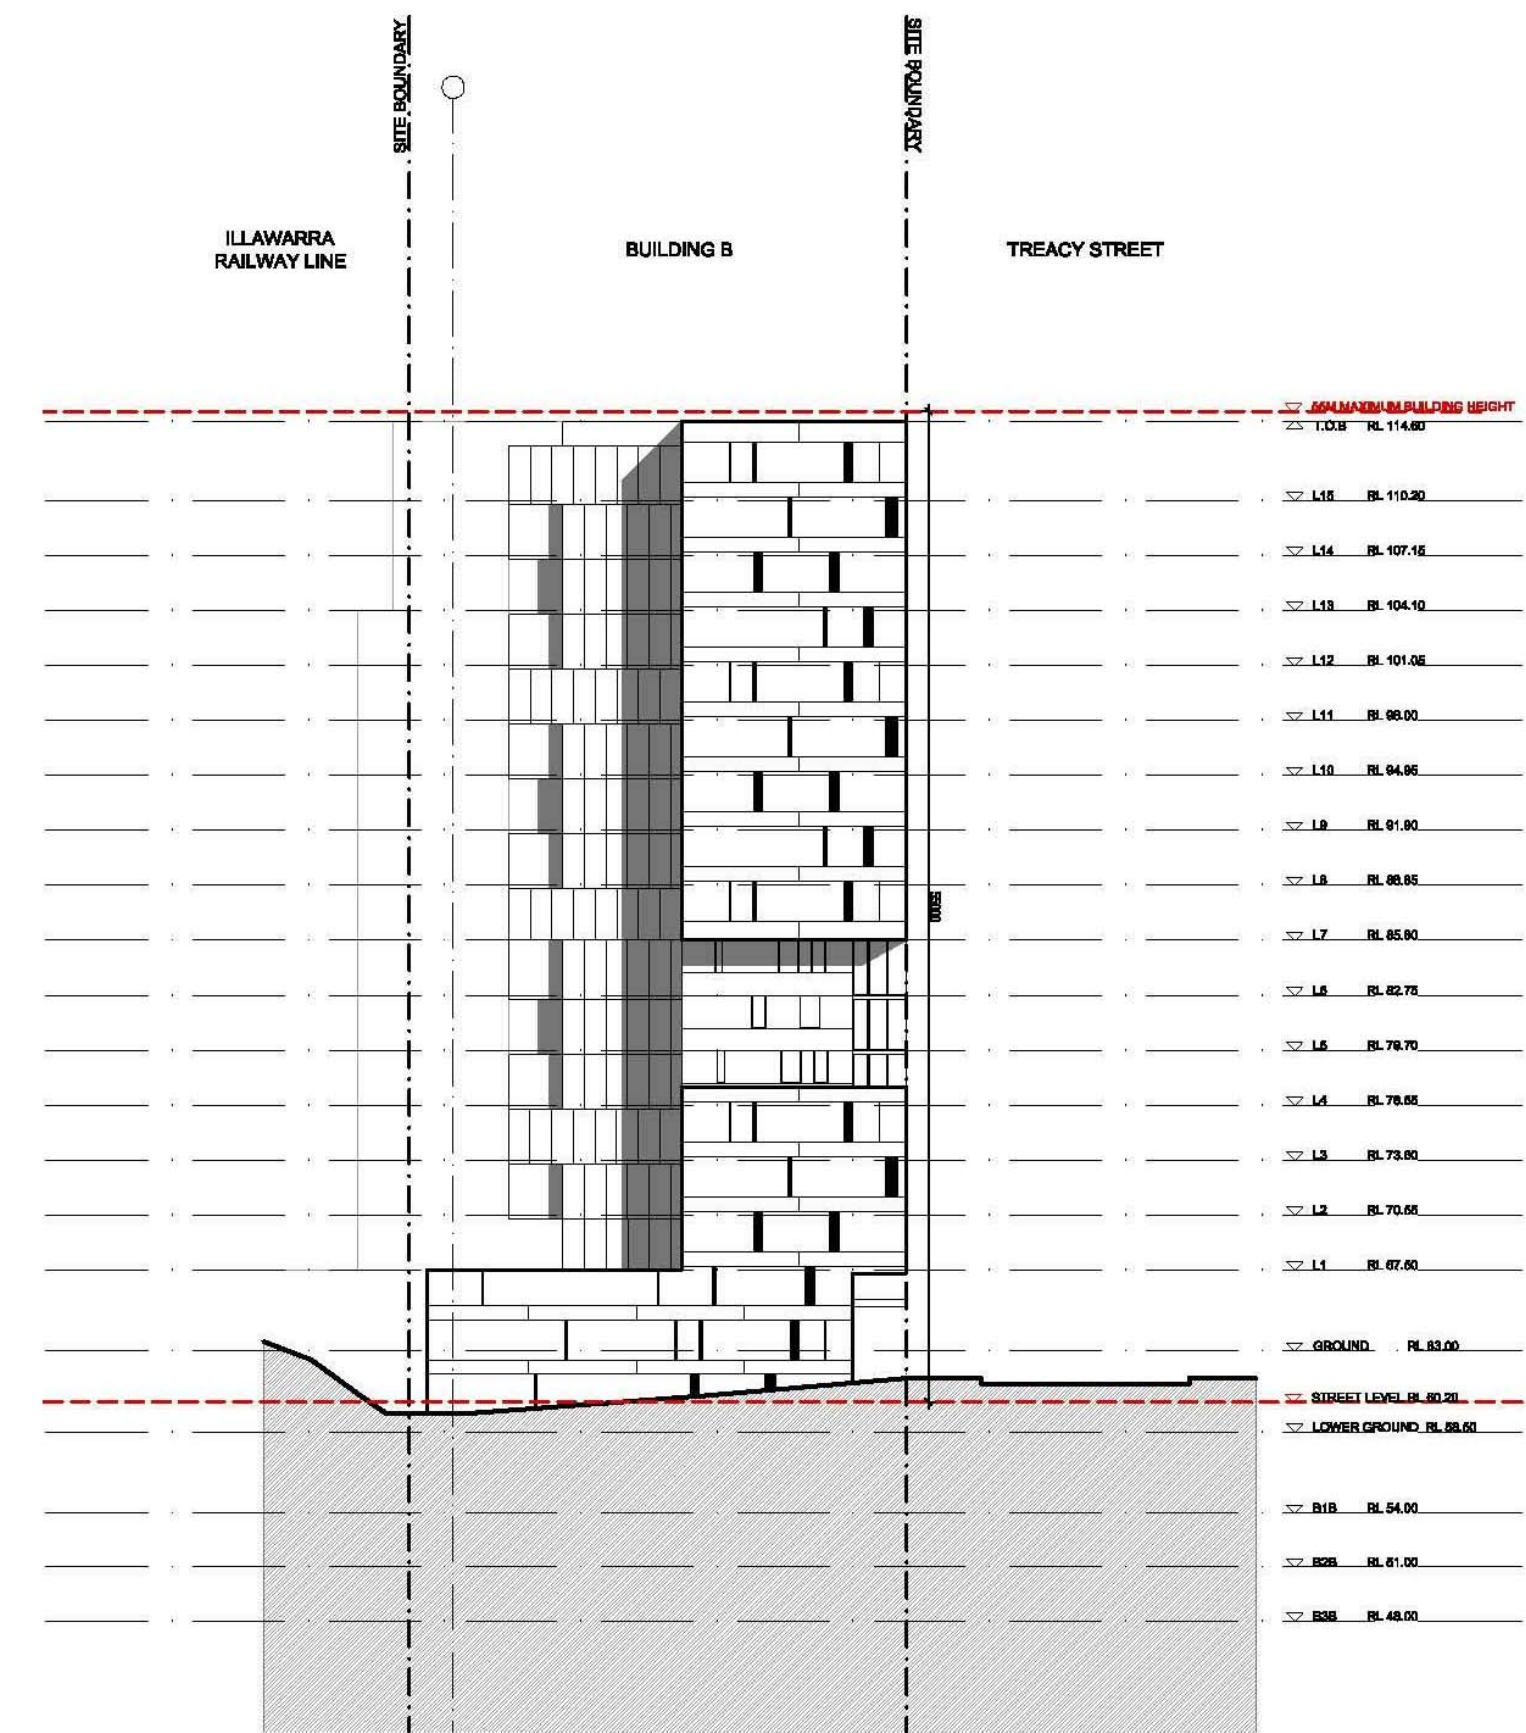


EAST ELEVATION - PPR APPROVED

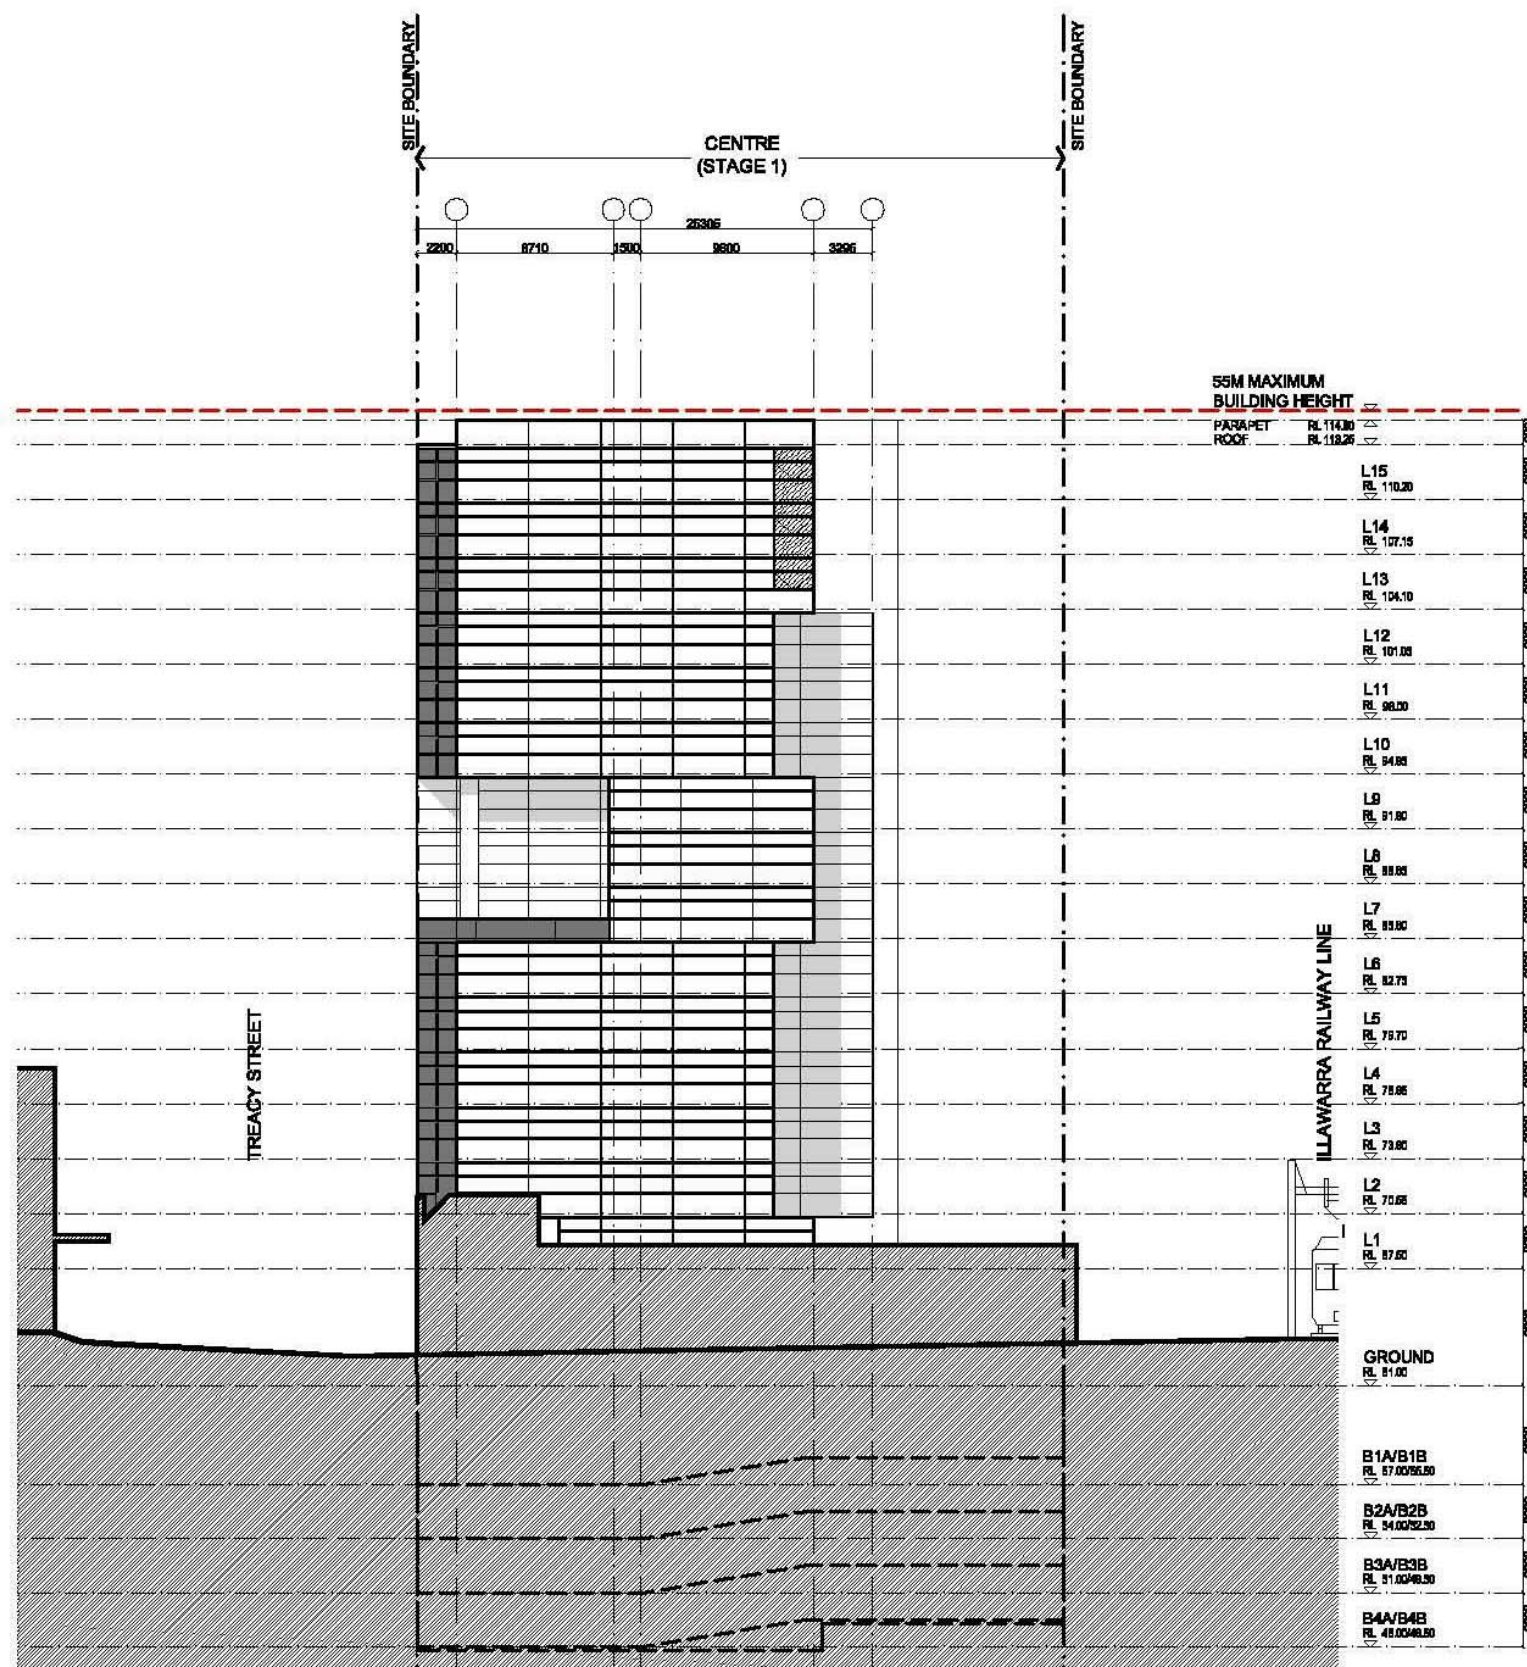

WEST ELEVATION STAGE 1 - CENTRE

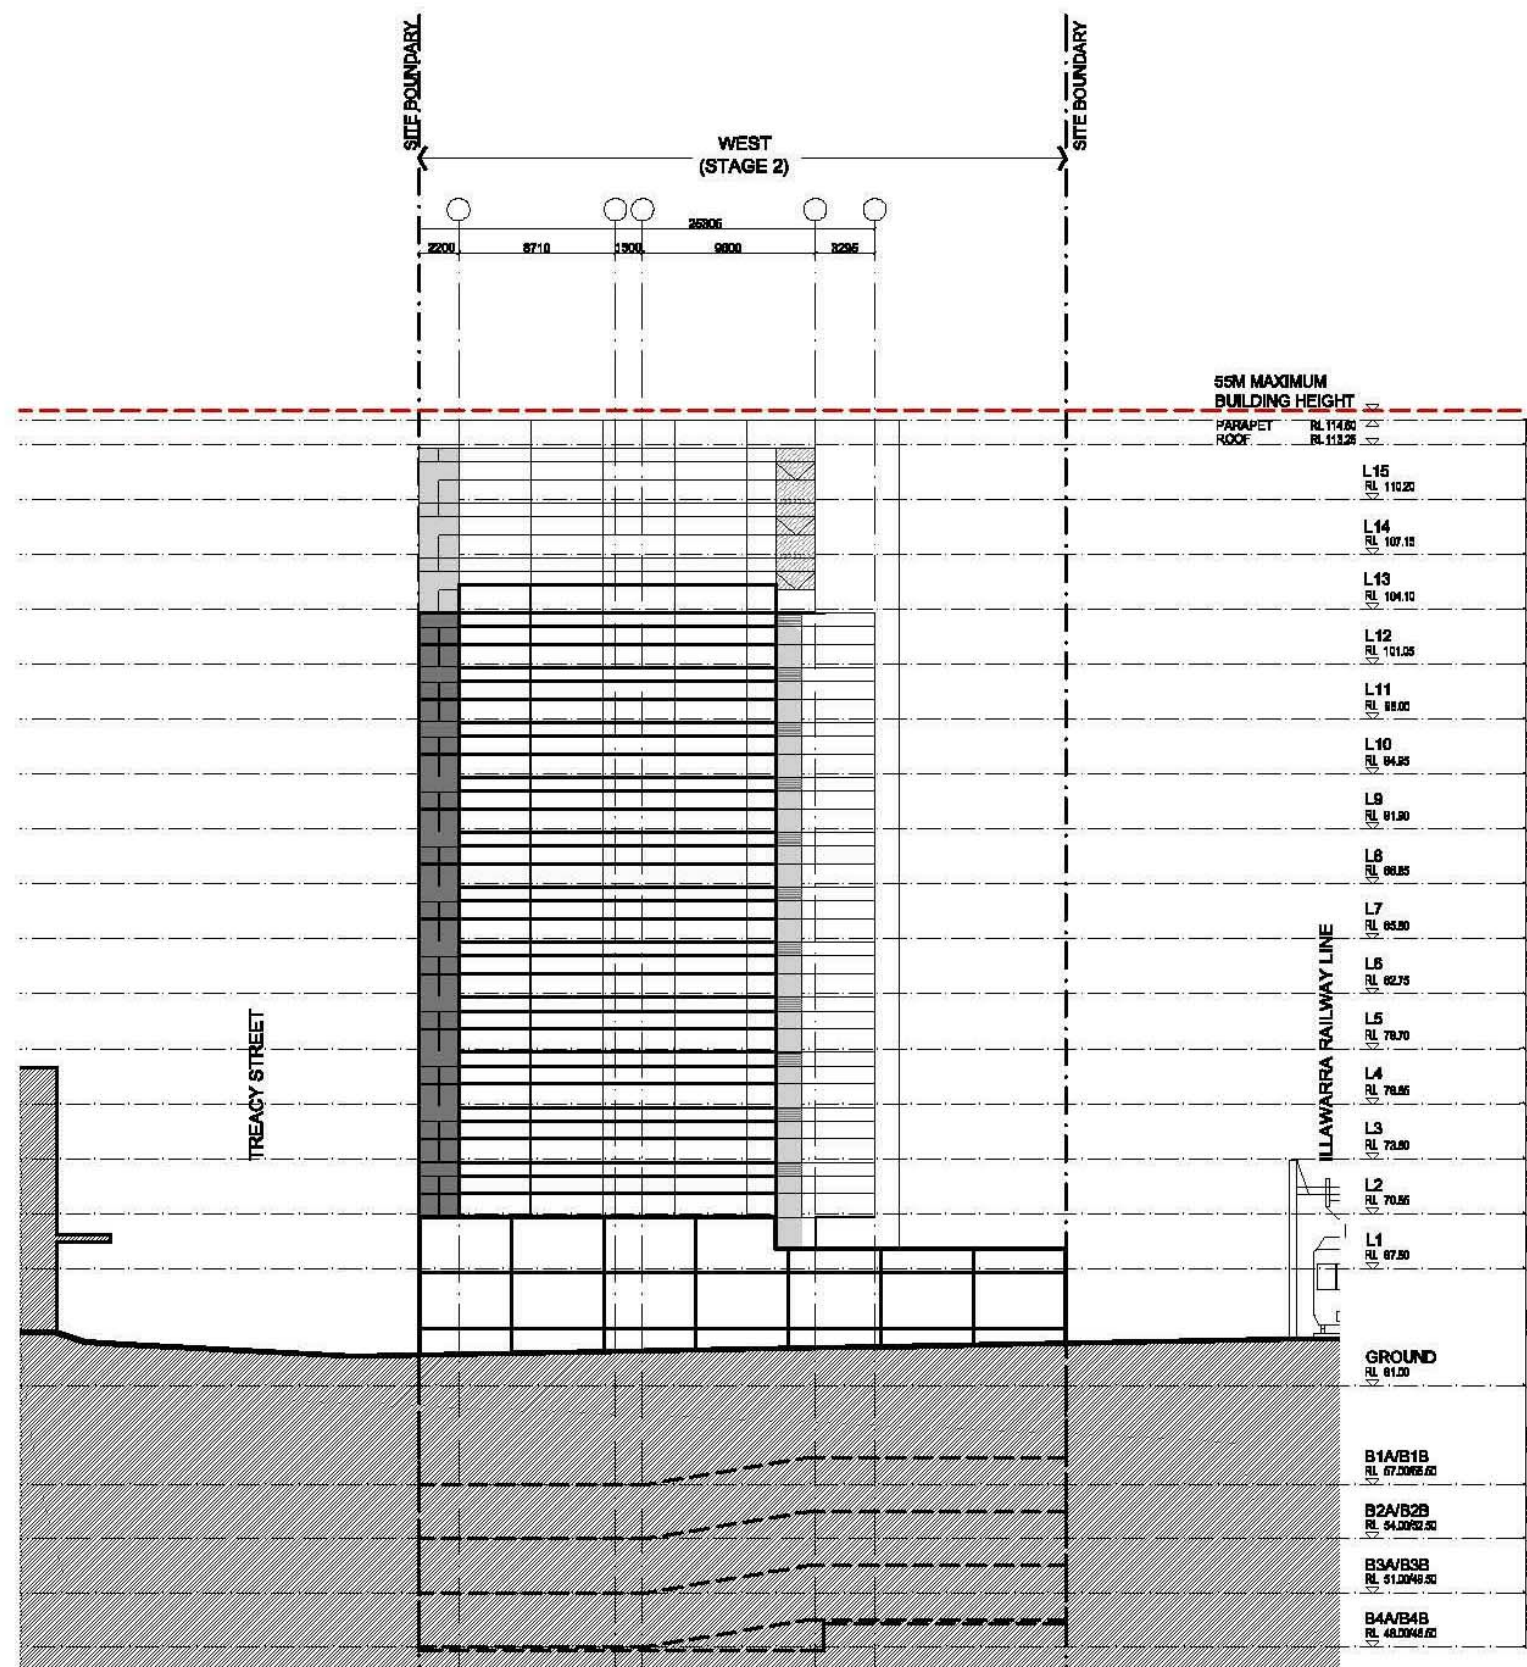

WEST ELEVATION STAGE 1 + 2 - CENTRE + WEST

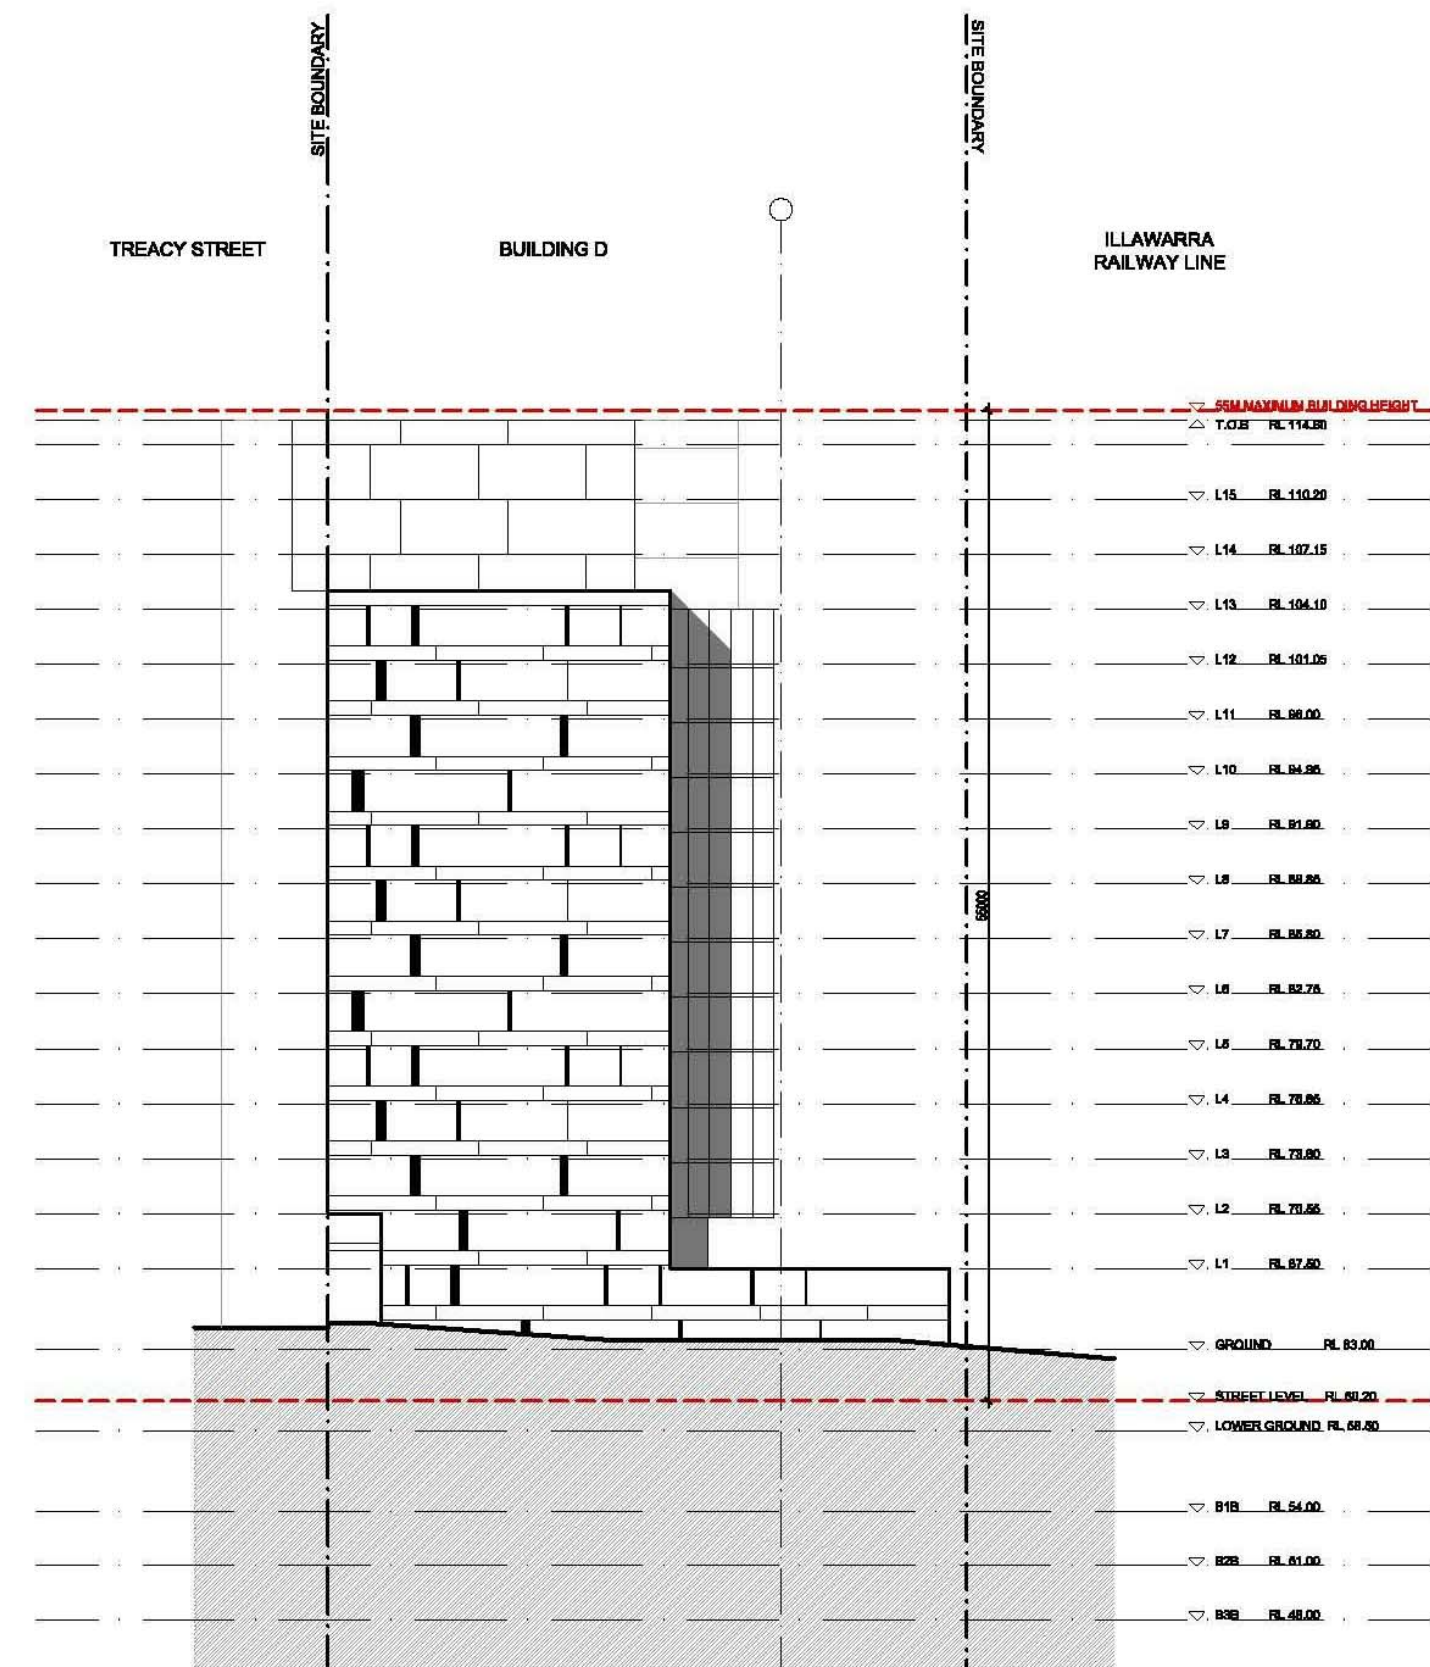

WEST ELEVATION - PPR APPROVED

issue	amendment	date	legend
J	S75W MOD 1 AMENDMENTS (WEST STAGE)	05/08/2020	

do not scale from drawings.

the layout shown and the areas noted on this drawing are indicative only. layouts are to be read in conjunction with floor plans, elevations + sections.

client
ICON CONSTRUCTION GROUP

scale bar

architect
stanisic architects

Level 10 257 Clarence Street, Sydney NSW 2000
T (61 2) 9358 2588
www.stanisic.com.au ABN 11002633481 NSW ARB 4480

checked
FS
drawn
MT

scale
1:200@A1, 1:400@A3
project no
10 011

project
21-35 TREACY STREET
HURSTVILLE NSW
drawing
STAGING - EAST + WEST ELEVATION

issue
J
drawing no

CD27/1