


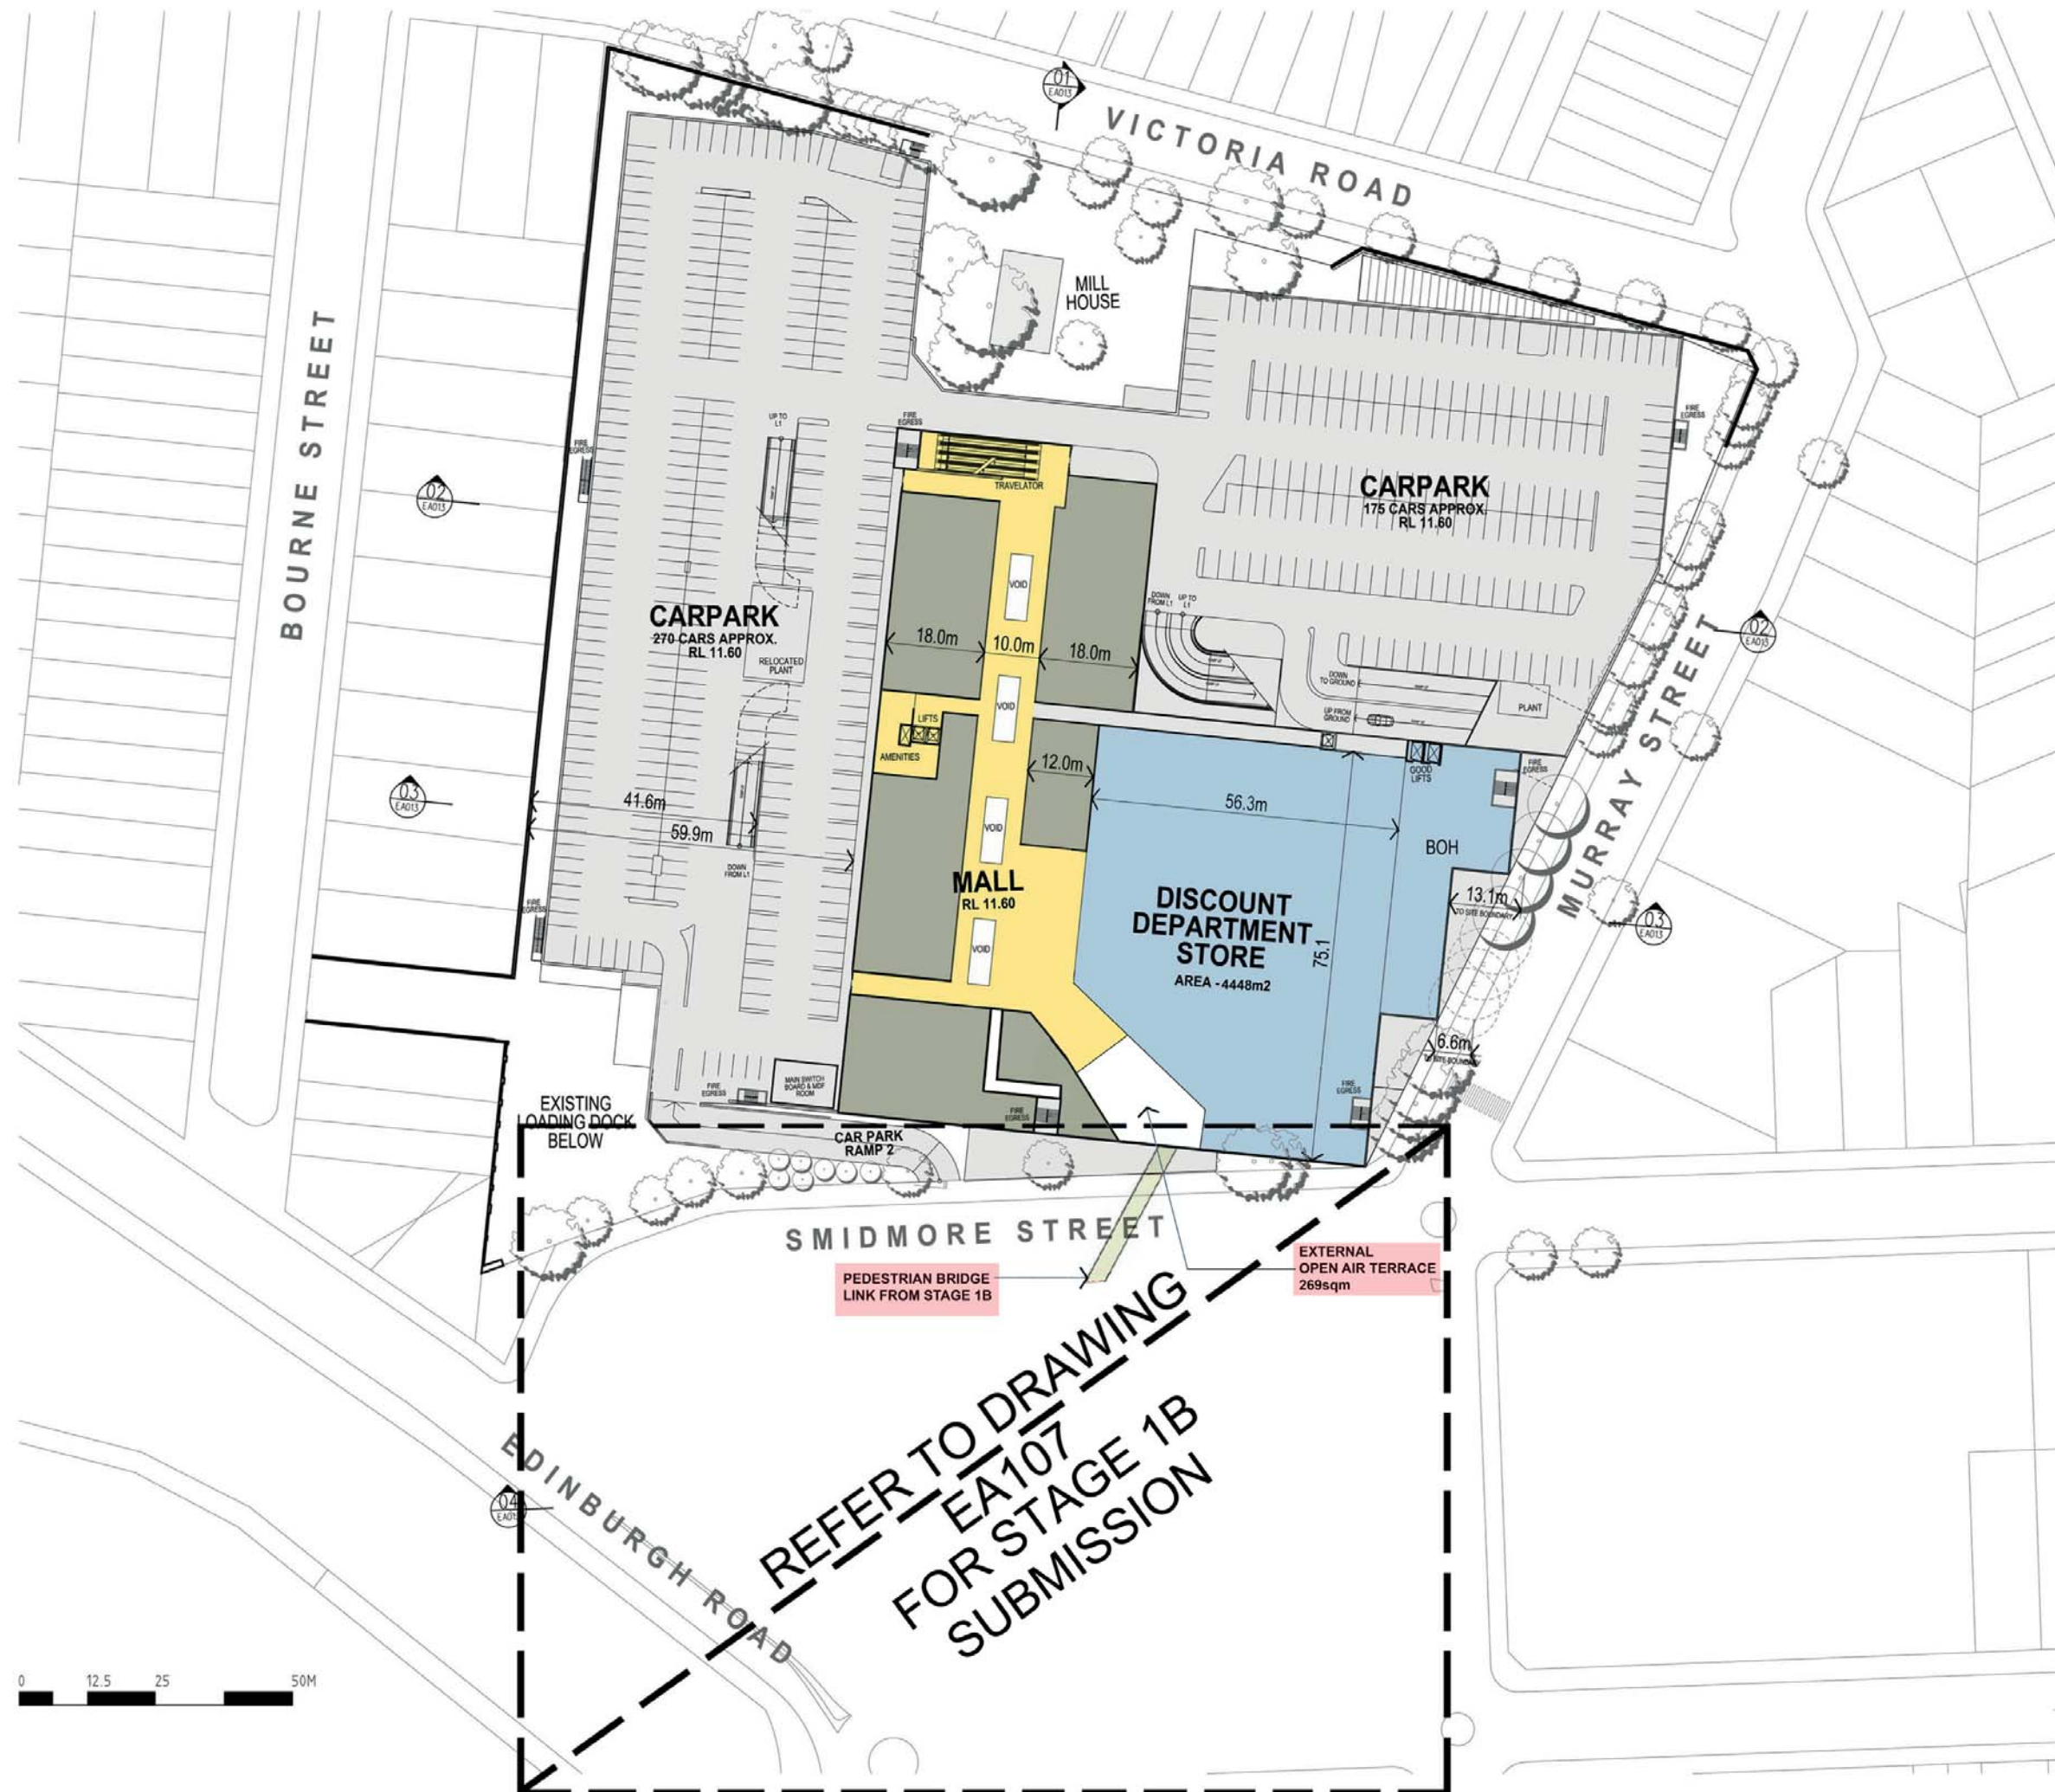

- | EXISTING | NEW | |
|----------|-----|---------------------------------|
| | | NEW MAJORS |
| | | COMMUNITY OPPORTUNITY |
| | | KEY PUBLIC DOMAIN OPPORTUNITIES |
| | | SPECIALTY RETAIL |
| | | CIRCULATION / PUBLIC |
| | | PARKING & DOCKS |
| | | CONSTRUCTION ABOVE EXISTING |

- | | |
|--|--------------------|
| | EXISTING TREE |
| | TREE TO BE REMOVED |
| | PROPOSED NEW TREE |



Rev.	Date	Initial	Description
B	29/09/20	HS	MOD 11 SUBMISSION
A	11/10/17	HS	SECTION 11B SUBMISSION

Client

AMPCAPITAL

Hames Sharley

Hames Sharley Pty Ltd
 11/10/17
 50980
 EA007
 B

Project
**MARRICKVILLE METRO
 REDEVELOPMENT**
 34 VICTORIA ROAD MARRICKVILLE NSW 2204

Drawing Title
LEVEL 1 PLAN - PART 3A (2012)


Drawn By	Checked By	Scale
HS	HS	1:500
50980	EA007	B

© COPYRIGHT
USE FIGURED DIMENSIONS IN PREFERENCE TO SCALED
ALL DIMENSIONS TO BE VERIFIED AND CHECKED ON SITE
Key Plan




MATERIALS KEY LEGEND	
EMT	EXPANDED METAL
WBF	WEB FORGE
CLM	METAL CLADDING
PAL	METAL PALISADE
SS1	STANDING SEAM

REFER TO DRAWING EA122 FOR
EXTERNAL FINISHES DESCRIPTION

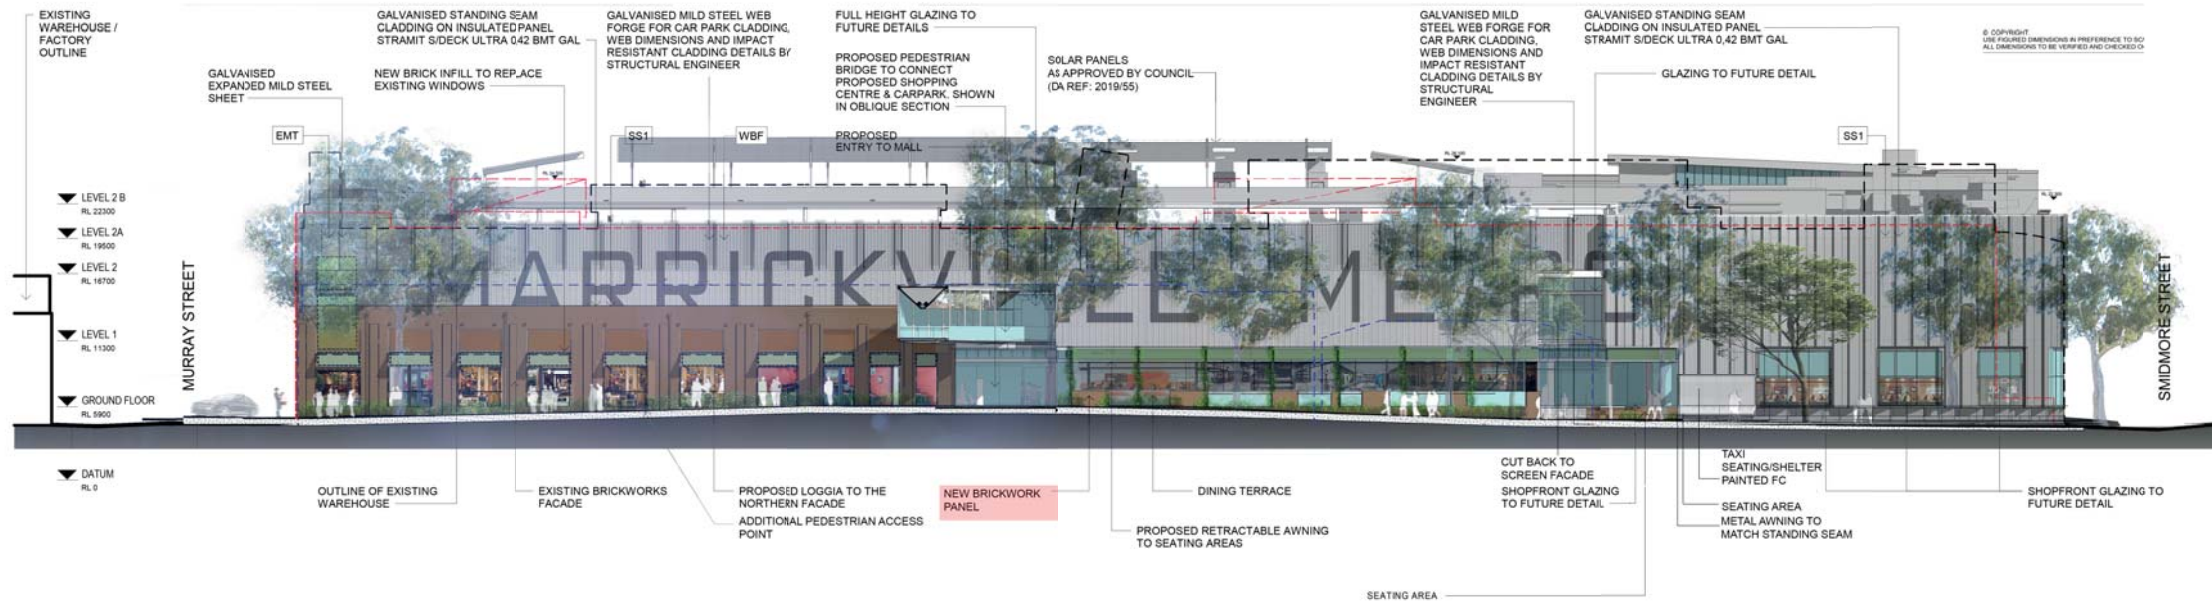

PROPOSED NORTH ELEVATION SMIDMORE STREET 1:250

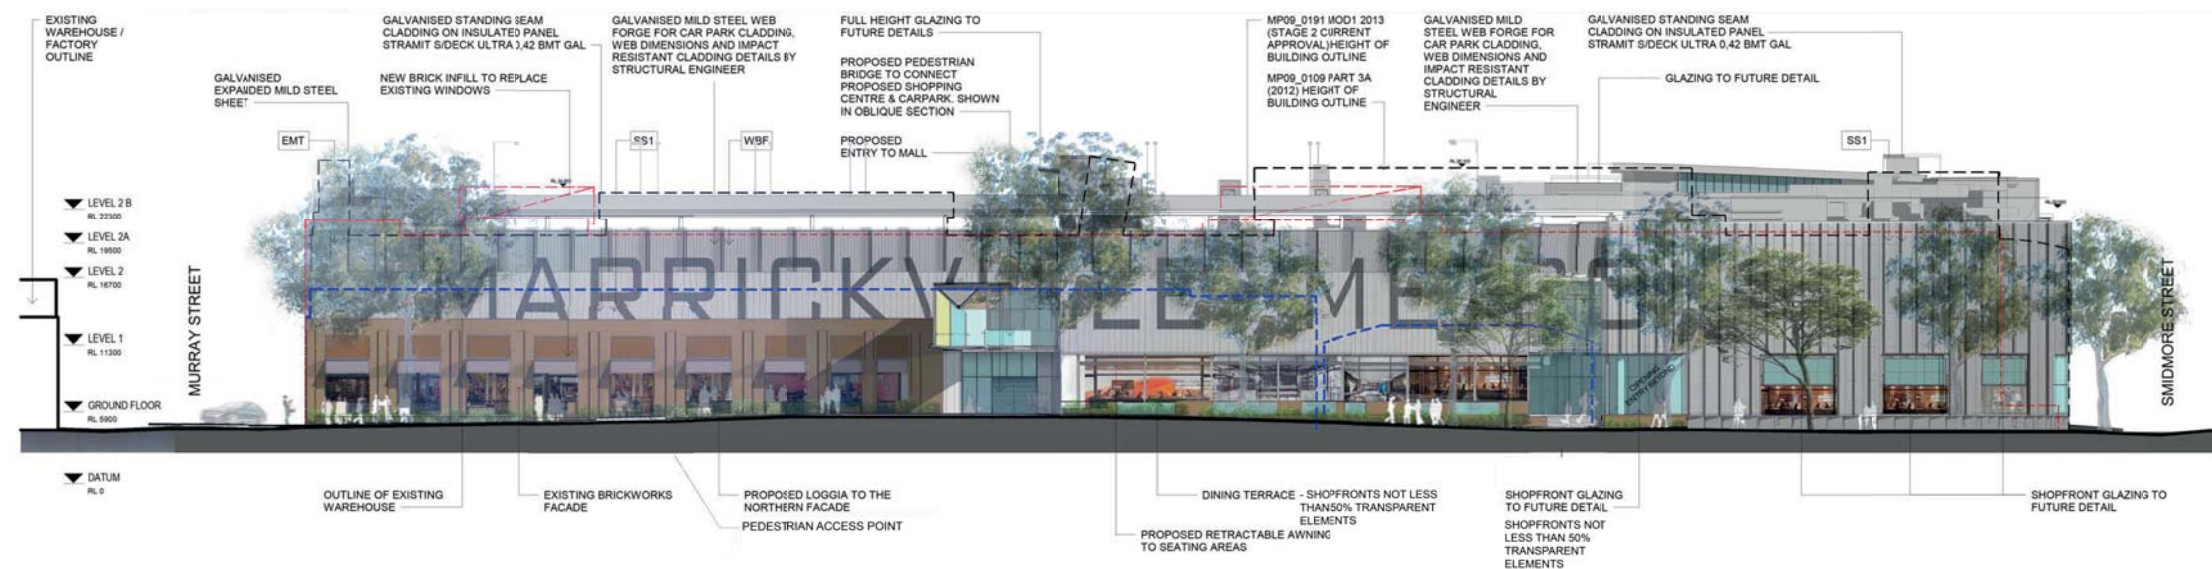

NORTH ELEVATION SMIDMORE STREET
MOD 8 APPROVED 1:250

0 2.5 5 12.5 18.75 25

E	28/09/20	HS	MOD 11 SUBMISSION
D	28/09/20	HS	MOD SUBMISSION
C	01/04/19	HS	MOD SUBMISSION
B	04/04/18	HS	SECTION 75W SUBMISSION
A	11/10/17	HS	SECTION 75W SUBMISSION
Rev.	Date	Initial	Description

Client
AMP CAPITAL
Hames Sharley
hamessharley.com.au +61 2 9240 8900
new registered architect - a/c number 5587
In Partnership With

Project
**MARRICKVILLE METRO
REDEVELOPMENT**
34 VICTORIA ROAD MARRICKVILLE NSW 2204

Drawing Title
OVERALL ELEVATIONS - SHEET 2

Drawn By	Checked By	Scale @ B1
HS	HS	As indicated
Project No.	Drawing No.	Revision
50980	EA011 B	E
Status		

A3 SCALED DRAWING



AREA LEGEND

- AMENITIES
- CIRCULATION / PUBLIC
- MALL
- RETAIL
- SERVICES
- STORAGE
- VERTICAL TRANSPORT



D	28/09/20	HS	MOD 11 SUBMISSION
C	01/04/19	HS	MOD SUBMISSION
B	04/04/18	HS	SECTION 75W SUBMISSION
A	11/10/17	HS	SECTION 75W SUBMISSION
Rev.	Date	Initial	Description

Client

AMP CAPITAL

Hames Sharley
hamessharley.com.au +61 2 8240 8900
now registered architect: aldo radick 5987

In Partnership With

Project
MARRICKVILLE METRO REDEVELOPMENT
34 VICTORIA ROAD MARRICKVILLE NSW 2204

Drawing Title
**GENERAL ARRANGEMENTS
PROPOSED LEVEL 1 FLOOR PLAN**

Drawn By	Checked By	Scale @ A3	Scale @ A1
HS	HS	1 : 500	1 : 250
Project No.	Drawing No.	Revision	
50980	EA107		D
Status			



CARPARKING PROVISIONS			
	STANDARD	ACCESSIBLE	MB
LEVEL 2	154	6	3
LEVEL 2A	184	8	3
LEVEL 2B	135	-	3
TOTAL	473	14	9
OVERALL	496		

- AREA LEGEND
- AMENITIES
 - CIRCULATION / PUBLIC
 - MAIL
 - RETAIL
 - SERVICES
 - STORAGE
 - VERTICAL TRANSPORT

F	28/09/20	HS	MOD 11 SUBMISSION
E	14/01/20	HS	MOD 9 SUBMISSION
D	11/12/19	HS	MOD 8 SUBMISSION
C	17/07/19	HS	MOD 7 SUBMISSION
B	04/04/19	HS	SECTION TSW SUBMISSION
A	11/10/17	HS	SECTION TSW SUBMISSION

Rev. Date Initial Description

Client



In Partnership With

Project
**MARRICKVILLE METRO
REDEVELOPMENT**
34 VICTORIA ROAD MARRICKVILLE NSW 2204


Drawing Title
**GENERAL ARRANGEMENTS
PROPOSED LEVEL 2 FLOOR PLAN**

Drawn By	Checked By	Scale @ A3	Scale @ A1
HS	HS	1 : 500	1 : 250
Project No.	Drawing No.	Revision	
50980	EA108	F	
Status			





CARPARKING PROVISIONS			
	STANDARD	ACCESSIBLE	MB
LEVEL 2	154	6	3
LEVEL 2A	185	8	3
LEVEL 2B	134	-	3
TOTAL	473	14	9

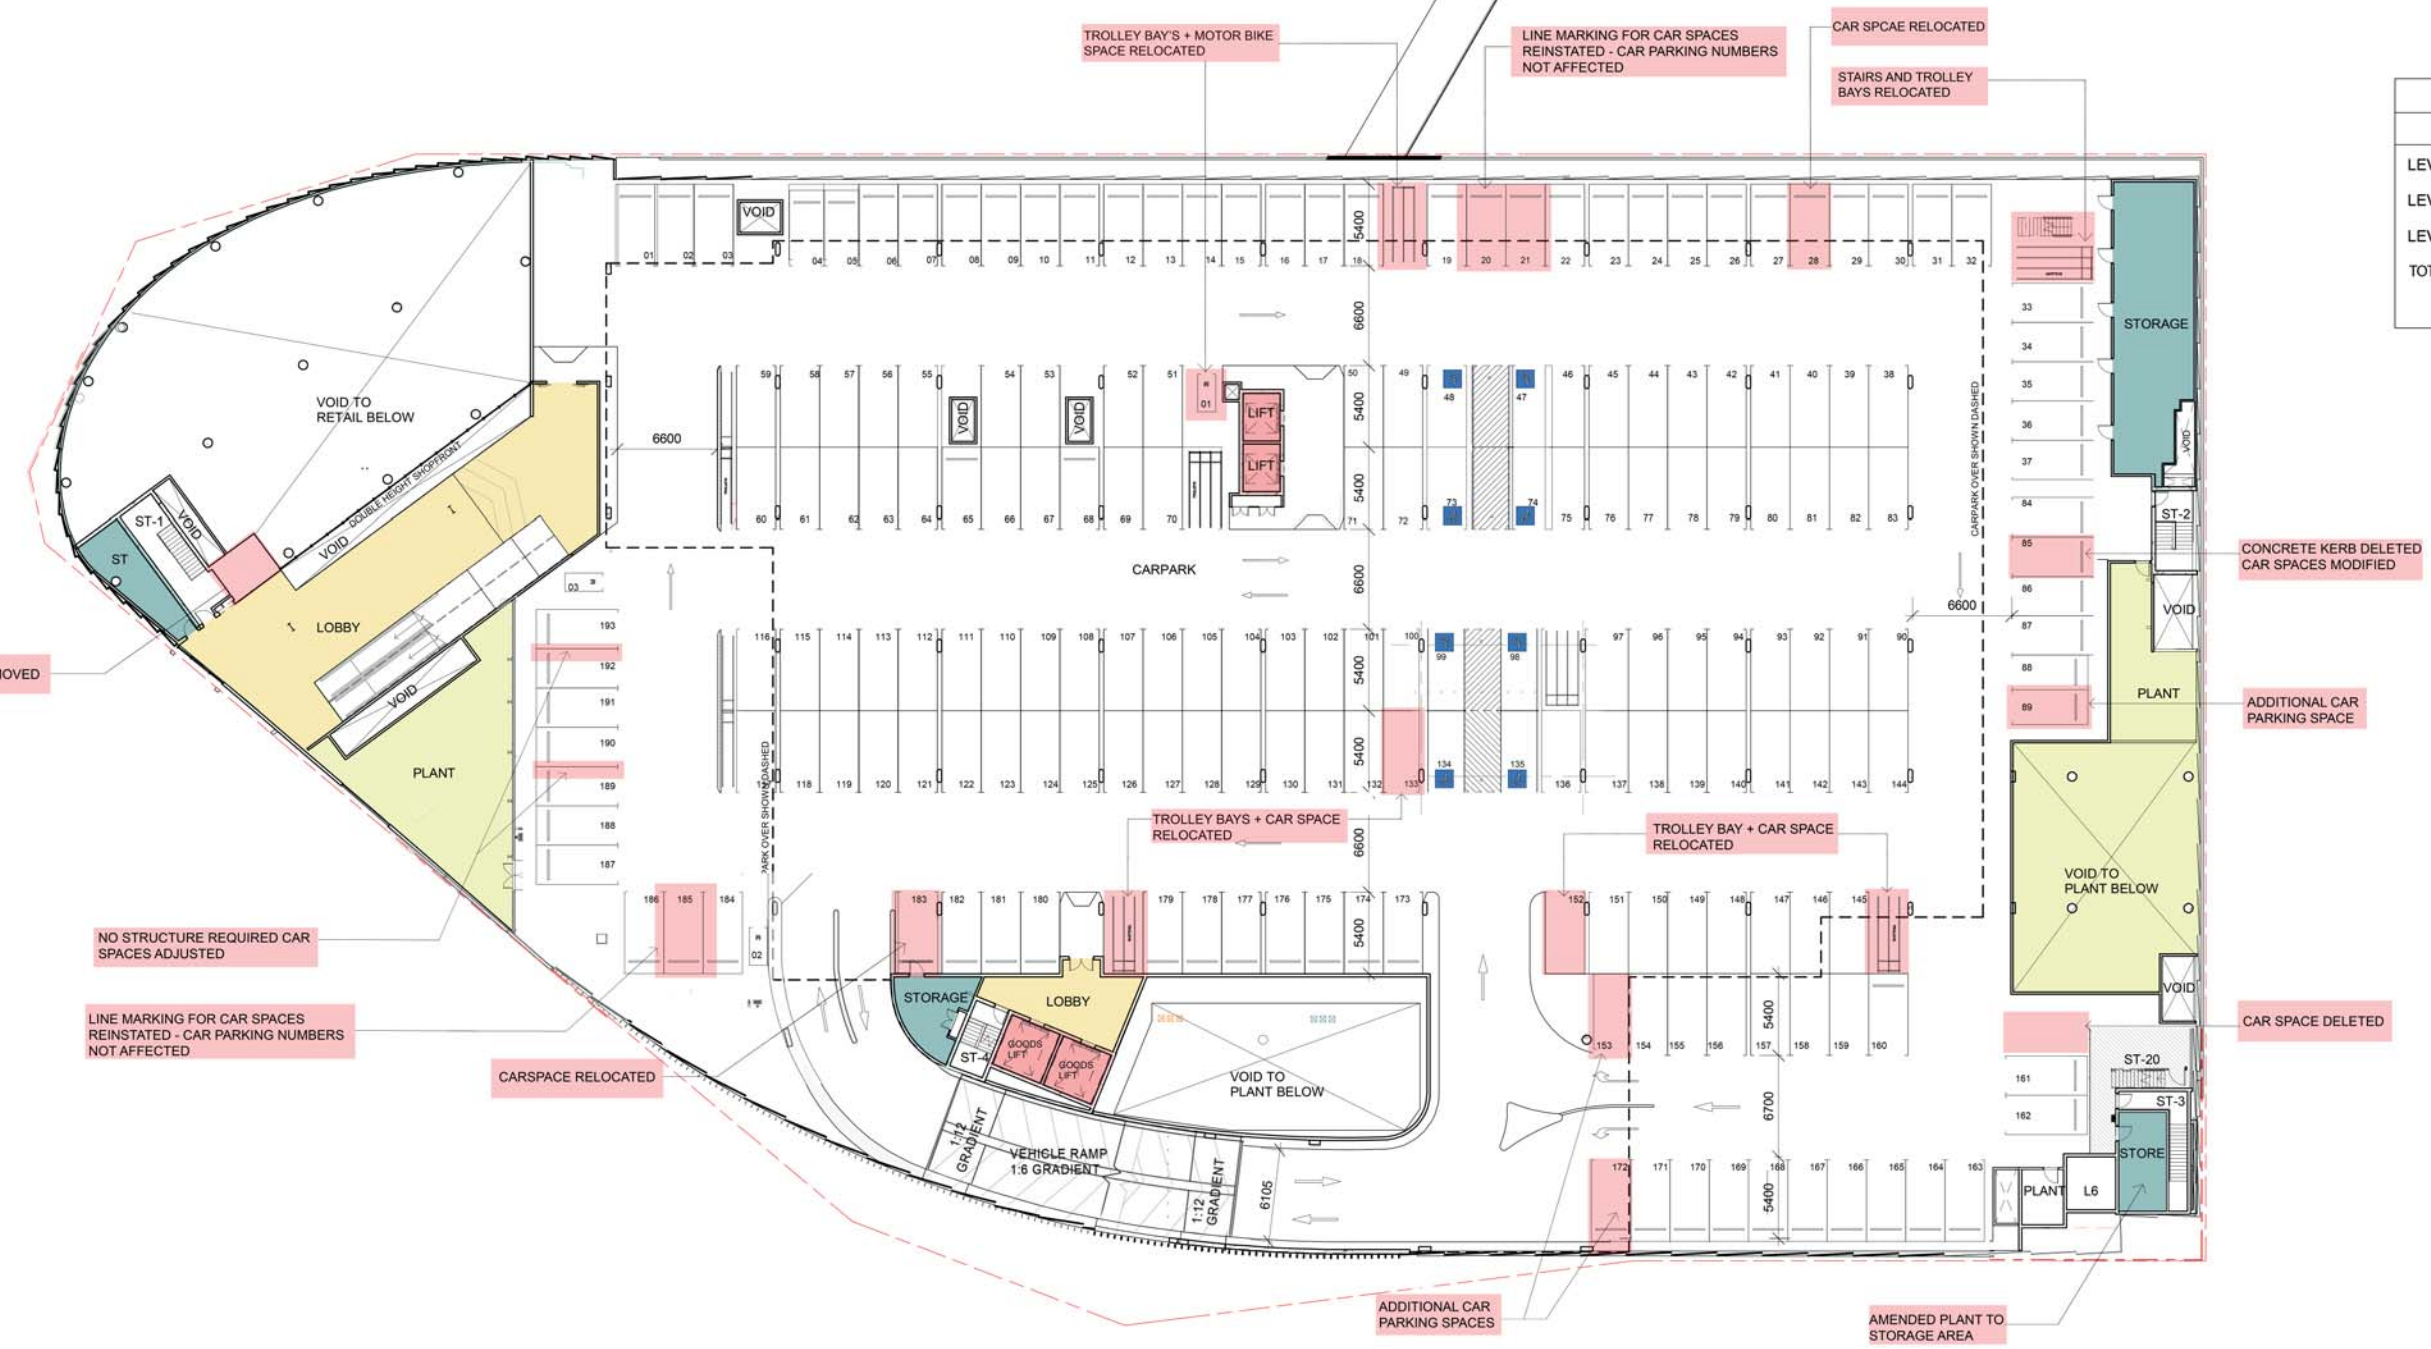

G	18/11/20	HS	MOD 11 SUBMISSION
F	31/03/20	HS	MOD 9 SUBMISSION
E	14/01/20	HS	MOD 8 SUBMISSION
D	11/12/19	HS	MOD 5 SUBMISSION
C	21/11/19	HS	MOD 5 SUBMISSION
B	17/07/19	HS	MOD 5 SUBMISSION
A	11/10/17	HS	SECTION 75W SUBMISSION
Rev.	Date	Initial	Description
Client			

AMP CAPITAL

Hames Sharley
hamessharley.com.au +61 2 8240 8900
new registered architect, aldo rackis 5907

Project
MARRICKVILLE METRO REDEVELOPMENT
34 VICTORIA ROAD MARRICKVILLE NSW 2204

Drawing Title
GENERAL ARRANGEMENTS LEVEL 2A FLOOR PLAN

Drawn By	Checked By	Scale @ A3	Scale @ A1
HS	HS	1 : 500	1 : 250
Project No.	Drawing No.	Revision	
50980	EA109	G	
Status			



CARPARKING PROVISIONS			
	STANDARD	ACCESSIBLE	MB
LEVEL 2	154	6	3
LEVEL 2A	185	8	3
LEVEL 2B	134	-	3
TOTAL	473	14	9

E	18/11/20	HS	MOD 11 SUBMISSION
D	21/11/19	HS	MOD SUBMISSION
C	21/04/19	HS	MOD SUBMISSION
B	04/04/18	HS	SECTION 75W SUBMISSION
A	11/10/17	HS	SECTION 75W SUBMISSION

Rev. Date Initial Description

Client




In Partnership With

Project
**MARRICKVILLE METRO
REDEVELOPMENT**
34 VICTORIA ROAD MARRICKVILLE NSW 2204

Drawing Title
**GENERAL ARRANGEMENTS
ROOF PLAN**

Drawn By HS	Checked By HS	Scale @ A3 1 : 500	Scale @ A1 1 : 250
Project No. 50980	Drawing No. EA110	Revision E	
Status			

A3 SCALED DRAWING

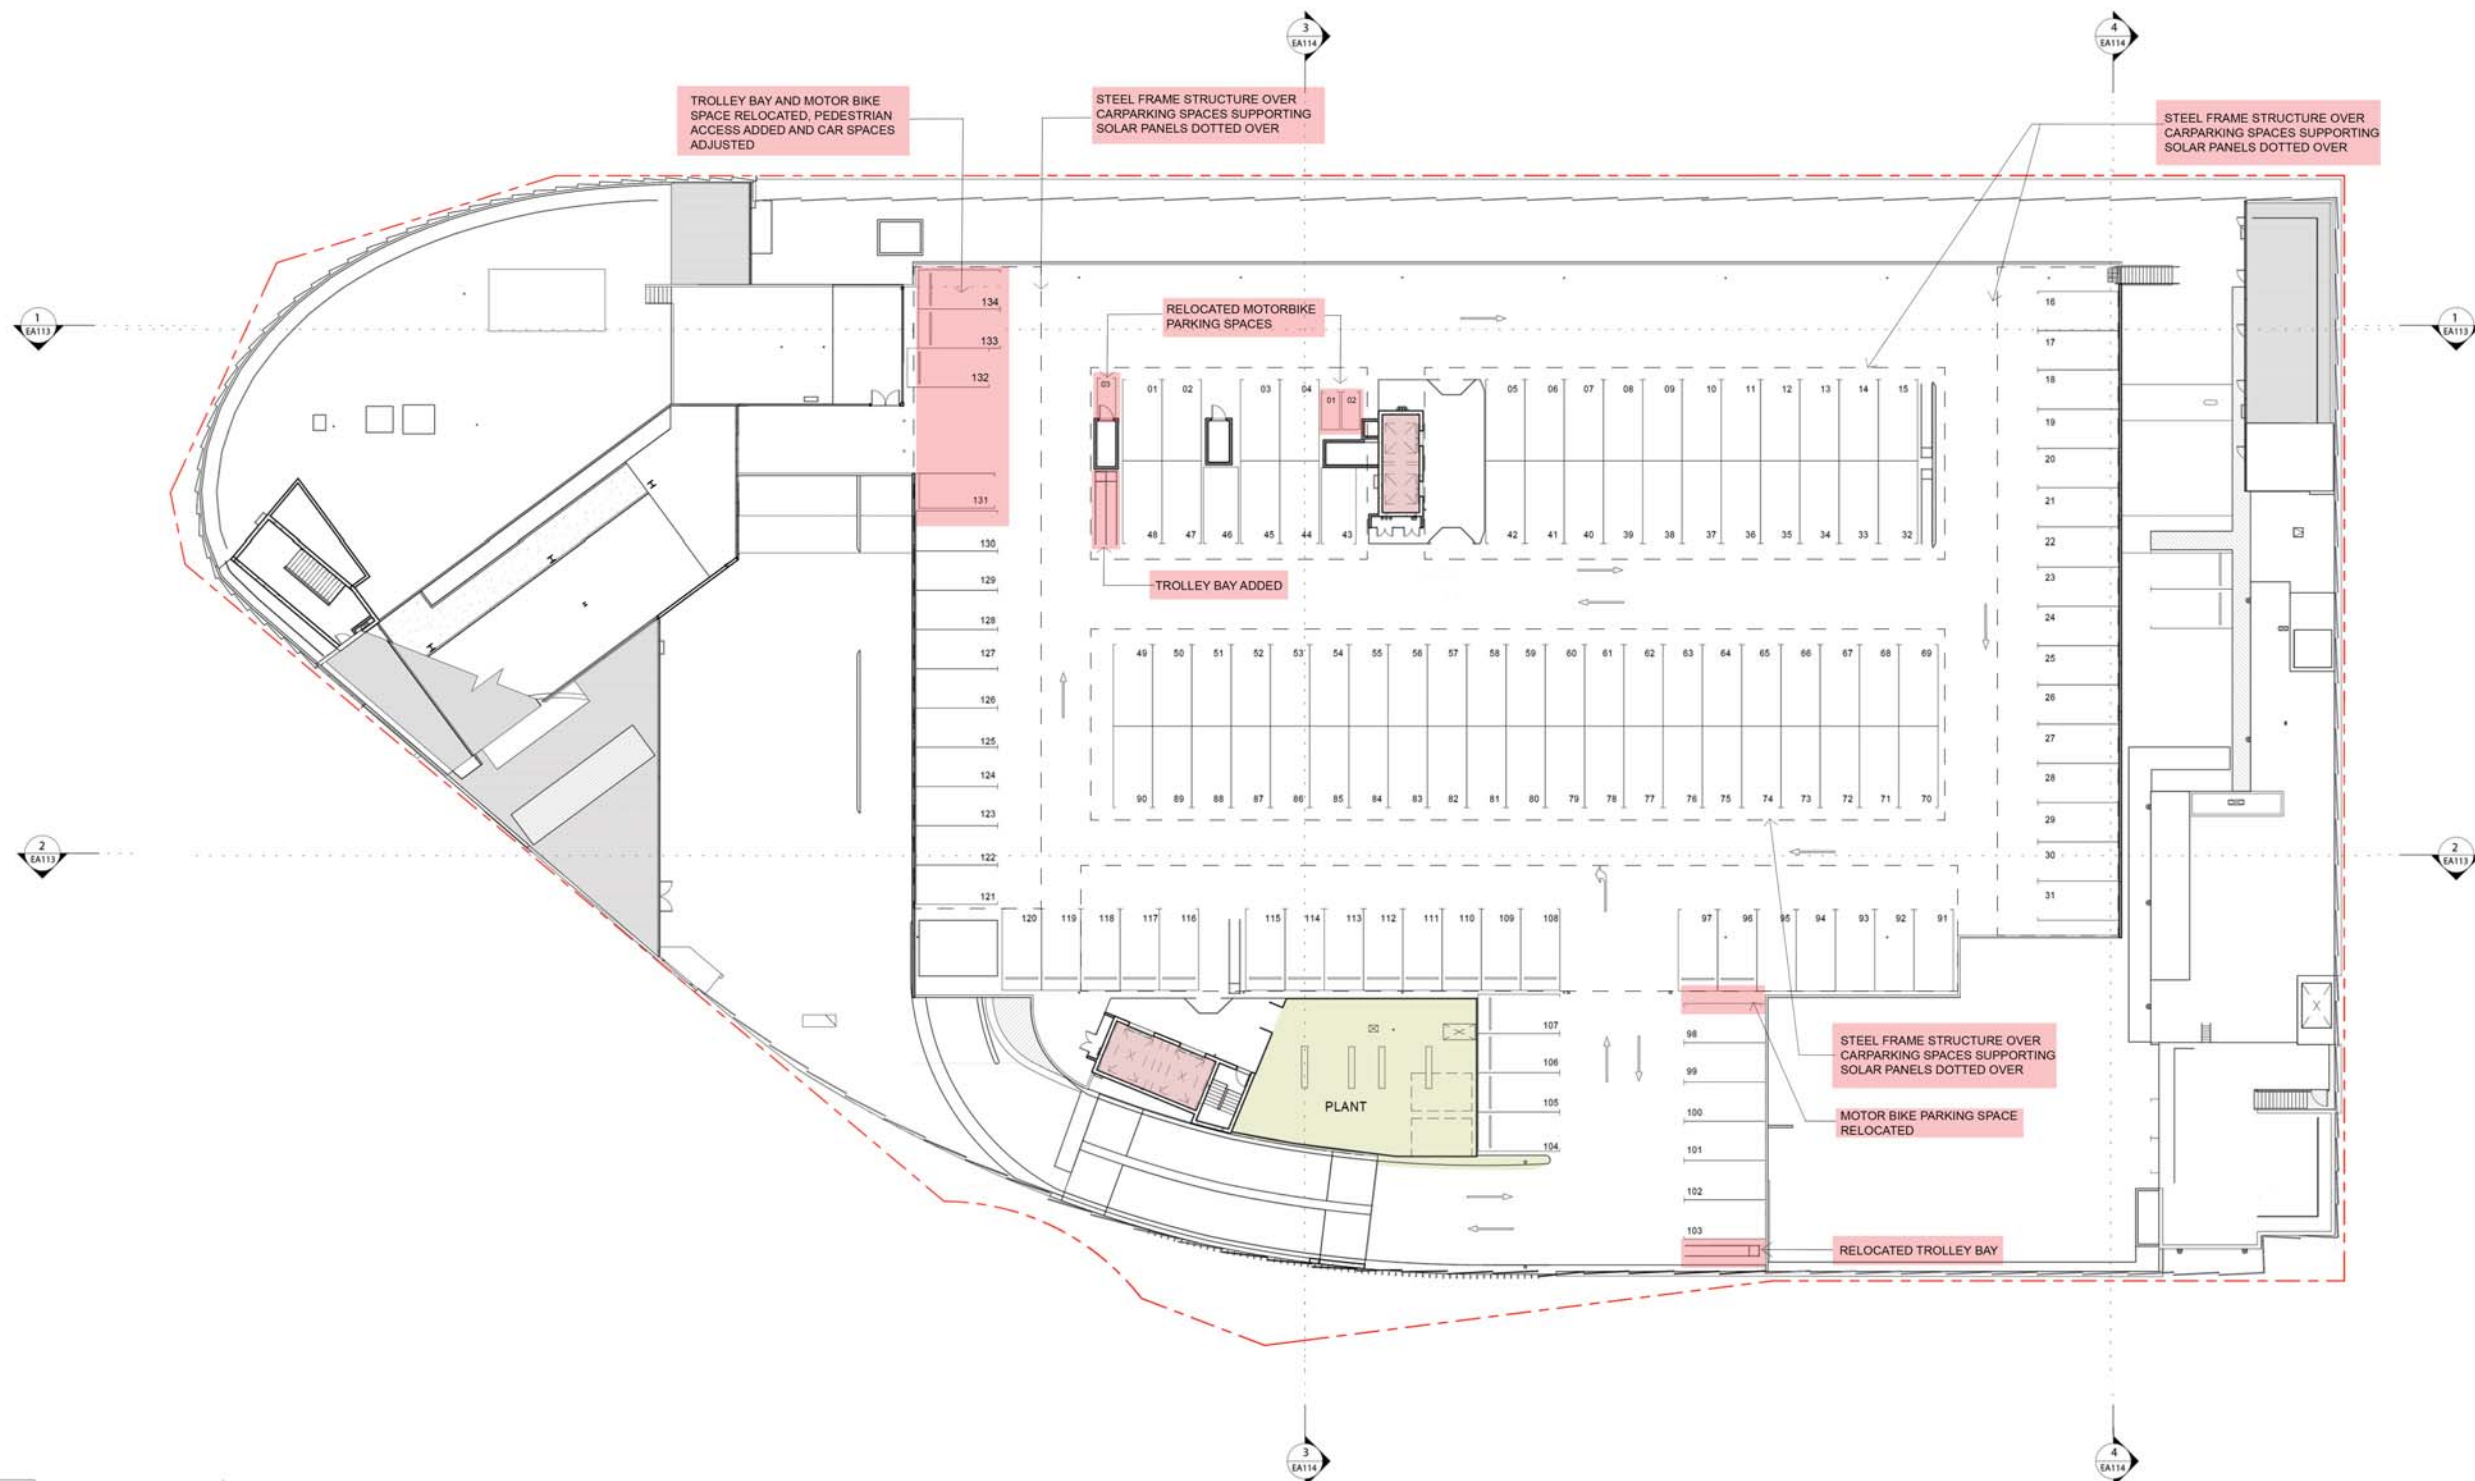

0 2.5 5 12.5 25m