


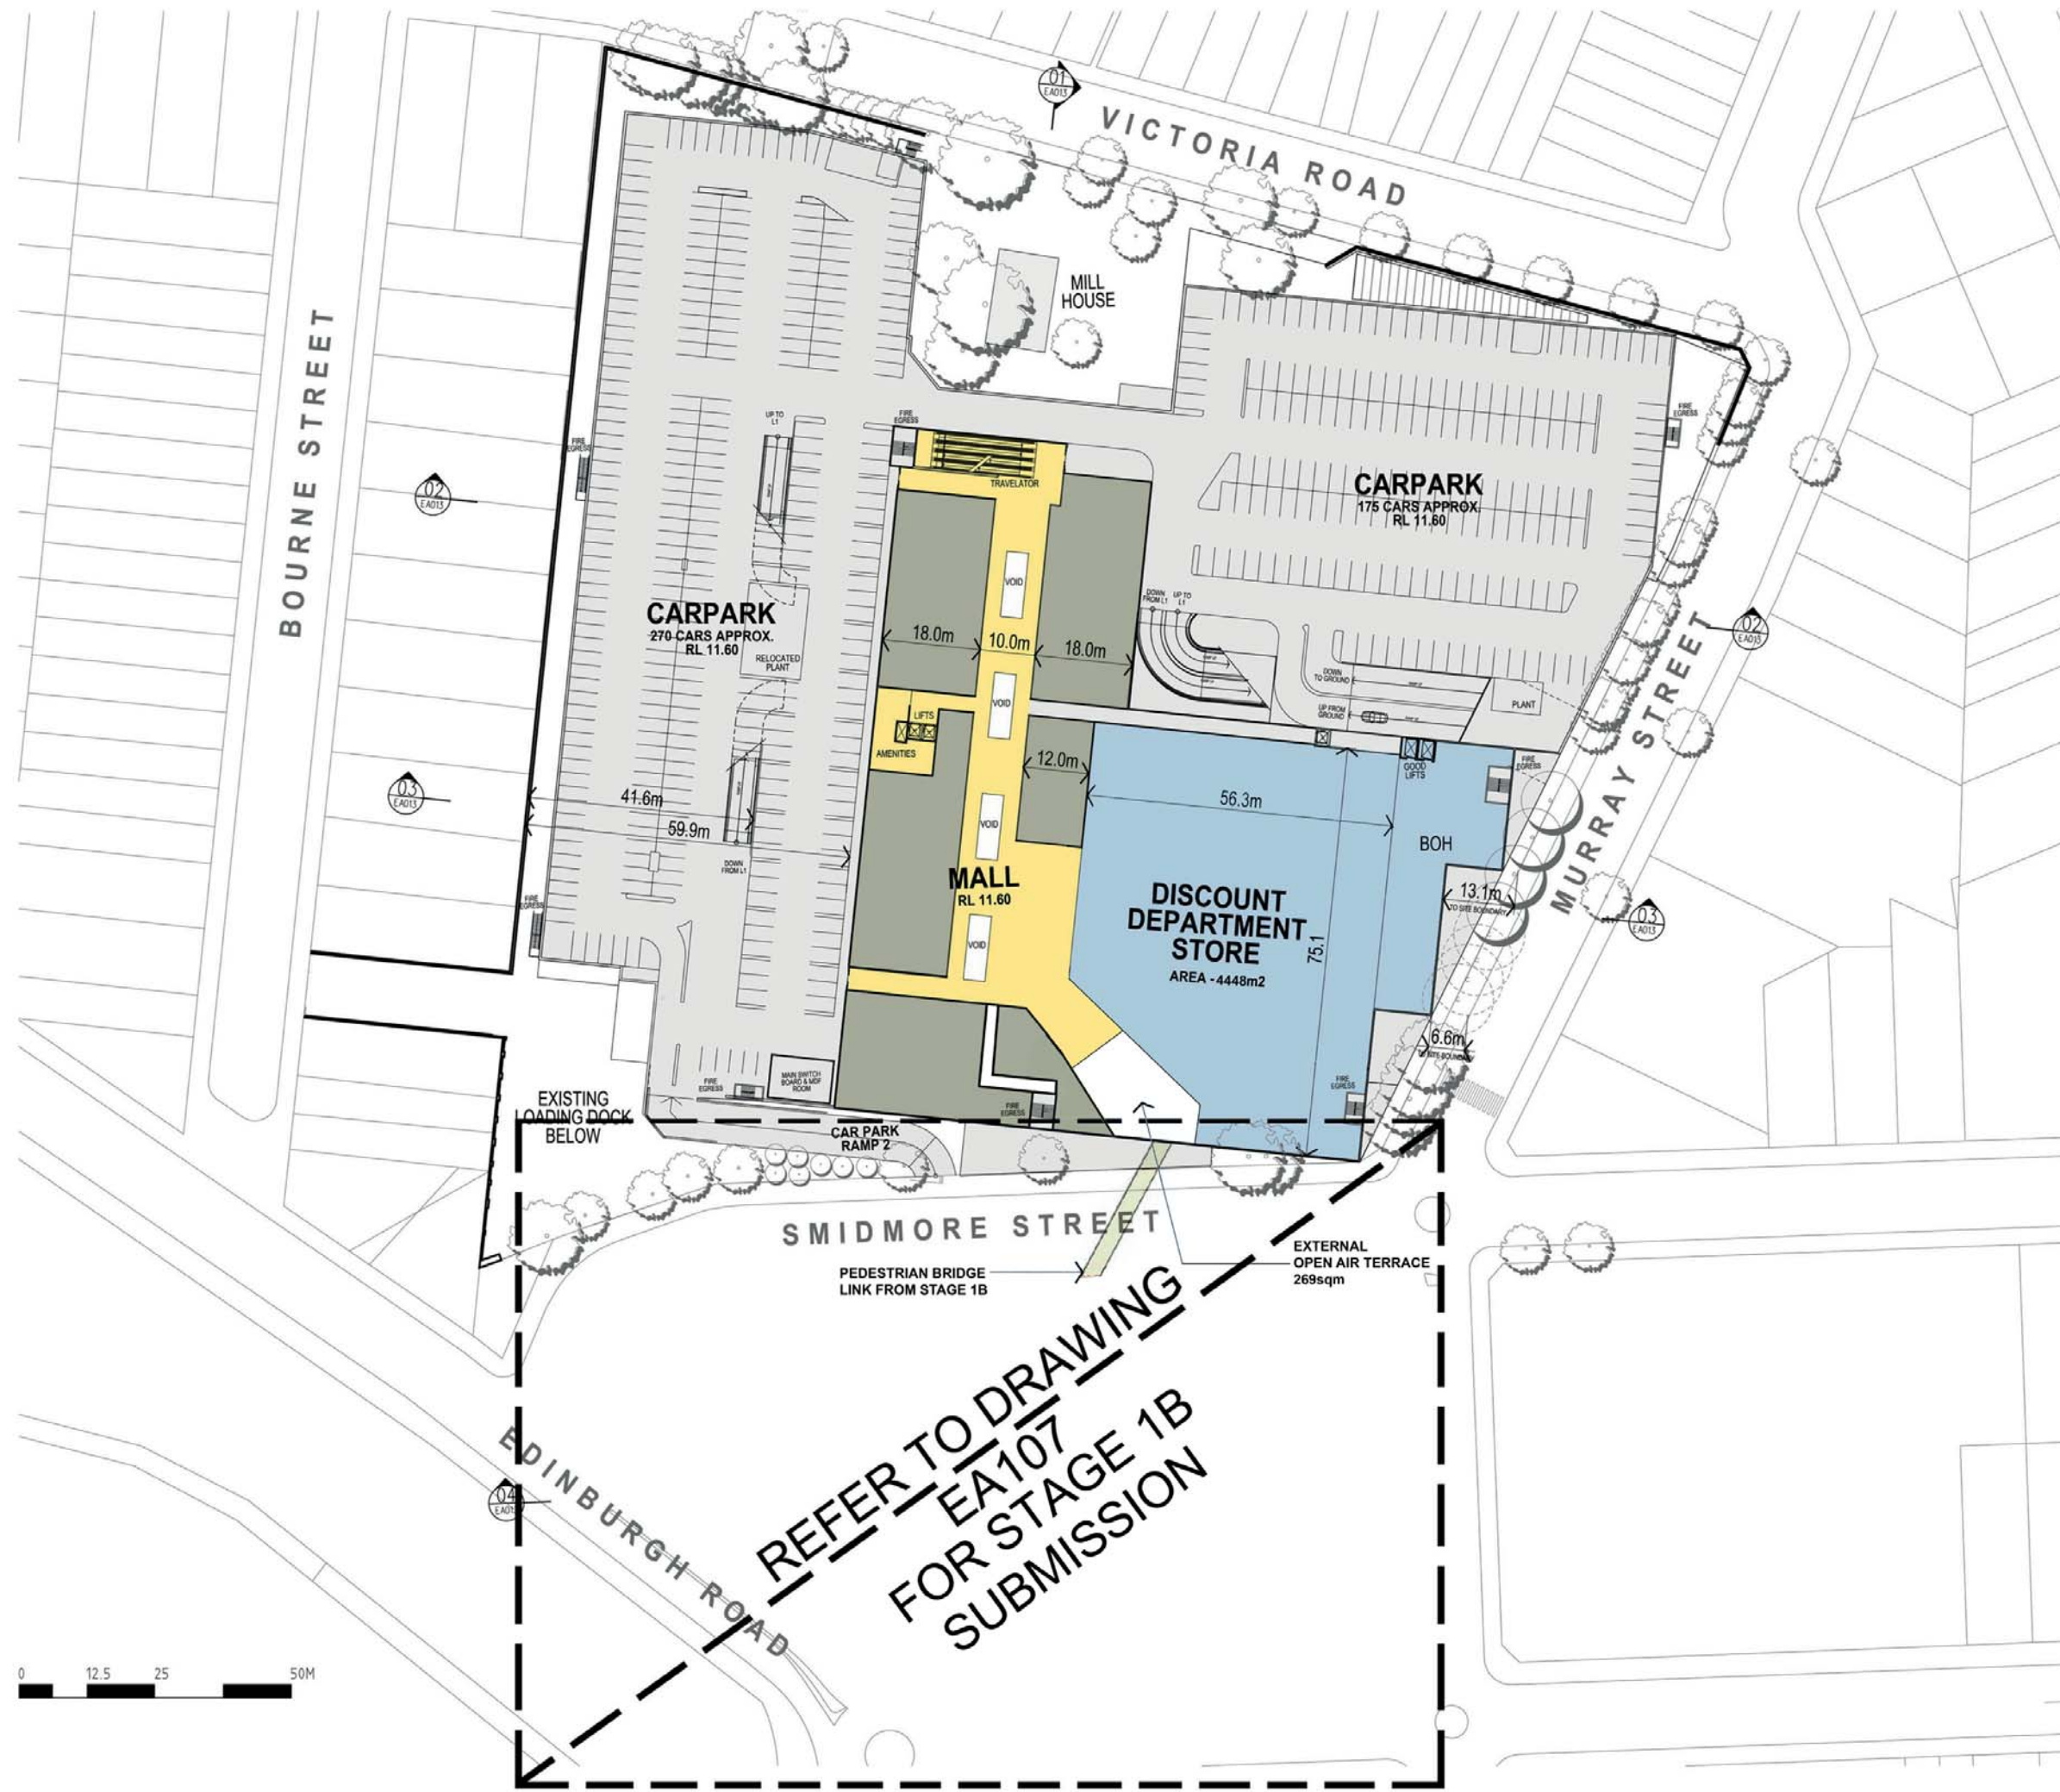

- | EXISTING | NEW | |
|----------|-----|---------------------------------|
| | | NEW MAJORS |
| | | COMMUNITY OPPORTUNITY |
| | | KEY PUBLIC DOMAIN OPPORTUNITIES |
| | | SPECIALTY RETAIL |
| | | CIRCULATION / PUBLIC |
| | | PARKING & DOCKS |
| | | CONSTRUCTION ABOVE EXISTING |

- | | |
|--|--------------------|
| | EXISTING TREE |
| | TREE TO BE REMOVED |
| | PROPOSED NEW TREE |



B	29/09/20	HS	MOD 11 SUBMISSION
A	11/10/17	HS	SECTION 11B SUBMISSION
Rev.	Date	Initial	Description
Client			

AMPCAPITAL

Hames Sharley
 hamessharley.com.au +61 2 8240 8900
 are registered architects, also trade 1987

Project
 MARRICKVILLE METRO
 REDEVELOPMENT
 34 VICTORIA ROAD MARRICKVILLE NSW 2204

Drawing Title
 LEVEL 1 PLAN - PART 3A (2012)

Drawn By	Checked By	Scale
HS	HS	1:500
Project No	Drawing No	Revision
50980	EA007	B
Status		

© COPYRIGHT
USE FIGURED DIMENSIONS IN PREFERENCE TO SCALED.
ALL DIMENSIONS TO BE VERIFIED AND CHECKED ON SITE.
Key Plan




MATERIALS KEY LEGEND	
EMT	EXPANDED METAL
WBF	WEB FORGE
CLM	METAL CLADDING
PAL	METAL PALISADE
SS1	STANDING SEAM

REFER TO DRAWING EA122 FOR
EXTERNAL FINISHES DESCRIPTION



PROPOSED NORTH ELEVATION SMIDMORE STREET 1:250

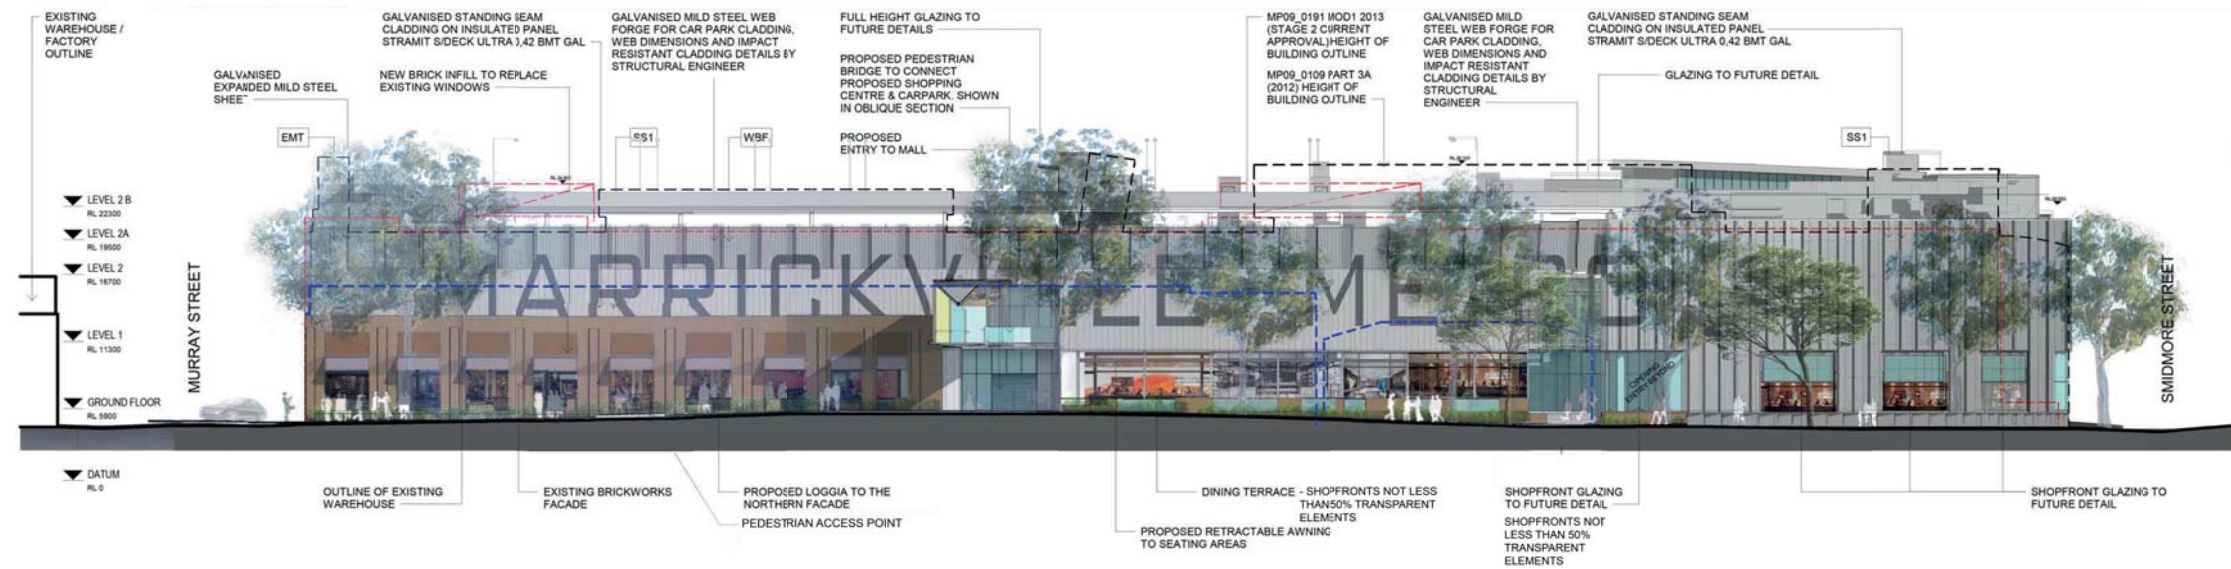

NORTH ELEVATION SMIDMORE STREET
MOD 8 APPROVED 1:250



E	28/09/20	HS	MOD 11 SUBMISSION
D	28/09/20	HS	MOD SUBMISSION
C	01/04/19	HS	MOD SUBMISSION
B	24/04/18	HS	SECTION 75W SUBMISSION
A	11/10/17	HS	SECTION 75W SUBMISSION

Rev. Date Initial Description

Client
AMP CAPITAL
Hames Sharley
hames-sharley.com.au +61 2 9240 8900
new registered architect a/nr 5987
In Partnership With

Project
**MARRICKVILLE METRO
REDEVELOPMENT**
34 VICTORIA ROAD MARRICKVILLE NSW 2204

Drawing Title
OVERALL ELEVATIONS - SHEET 2

Drawn By	Checked By	Scale
HS	HS	As indicated
Project No.	Drawing No.	Revision
50980	EA011 B	E

Station



AREA LEGEND

- AMENITIES
- CIRCULATION / PUBLIC
- MALL
- RETAIL
- SERVICES
- STORAGE
- VERTICAL TRANSPORT



D	28/09/20	HS	MOD 11 SUBMISSION
C	01/04/19	HS	MOD SUBMISSION
B	04/04/18	HS	SECTION 75W SUBMISSION
A	11/10/17	HS	SECTION 75W SUBMISSION
Rev.	Date	Initial	Description

Client

AMP CAPITAL

Hames Sharley
hamessharley.com.au +61 2 8240 8900
now registered architect: aldo radick 5987

In Partnership With

Project
MARRICKVILLE METRO REDEVELOPMENT
34 VICTORIA ROAD MARRICKVILLE NSW 2204

Drawing Title
**GENERAL ARRANGEMENTS
PROPOSED LEVEL 1 FLOOR PLAN**

Drawn By	Checked By	Scale @ A3	Scale @ A1
HS	HS	1 : 500	1 : 250
Project No.	Drawing No.	Revision	
50980	EA107		D
Status			



CARPARKING PROVISIONS			
	STANDARD	ACCESSIBLE	MB
LEVEL 2	154	6	3
LEVEL 2A	184	8	3
LEVEL 2B	135	-	3
TOTAL	473	14	9
OVERALL	496		

- AREA LEGEND
- AMENITIES
 - CIRCULATION / PUBLIC
 - MAIL
 - RETAIL
 - SERVICES
 - STORAGE
 - VERTICAL TRANSPORT

F	28/09/20	HS	MOD 11 SUBMISSION
E	14/01/20	HS	MOD 9 SUBMISSION
D	11/12/19	HS	MOD 8 SUBMISSION
C	17/07/19	HS	MOD 7 SUBMISSION
B	04/04/19	HS	SECTION TSW SUBMISSION
A	11/10/17	HS	SECTION TSW SUBMISSION

Rev. Date Initial Description

Client



In Partnership With

Project
MARRICKVILLE METRO REDEVELOPMENT
34 VICTORIA ROAD MARRICKVILLE NSW 2204

Drawing Title
**GENERAL ARRANGEMENTS
PROPOSED LEVEL 2 FLOOR PLAN**

Drawn By	Checked By	Scale @ A3	Scale @ A1
HS	HS	1 : 500	1 : 250
Project No.	Drawing No.	Revision	
50980	EA108	F	
Status			


A3 SCALED DRAWING



0 2.5 5 12.5 25m



CARPARKING PROVISIONS			
	STANDARD	ACCESSIBLE	MB
LEVEL 2	154	6	3
LEVEL 2A	185	8	3
LEVEL 2B	134	-	3
TOTAL	473	14	9

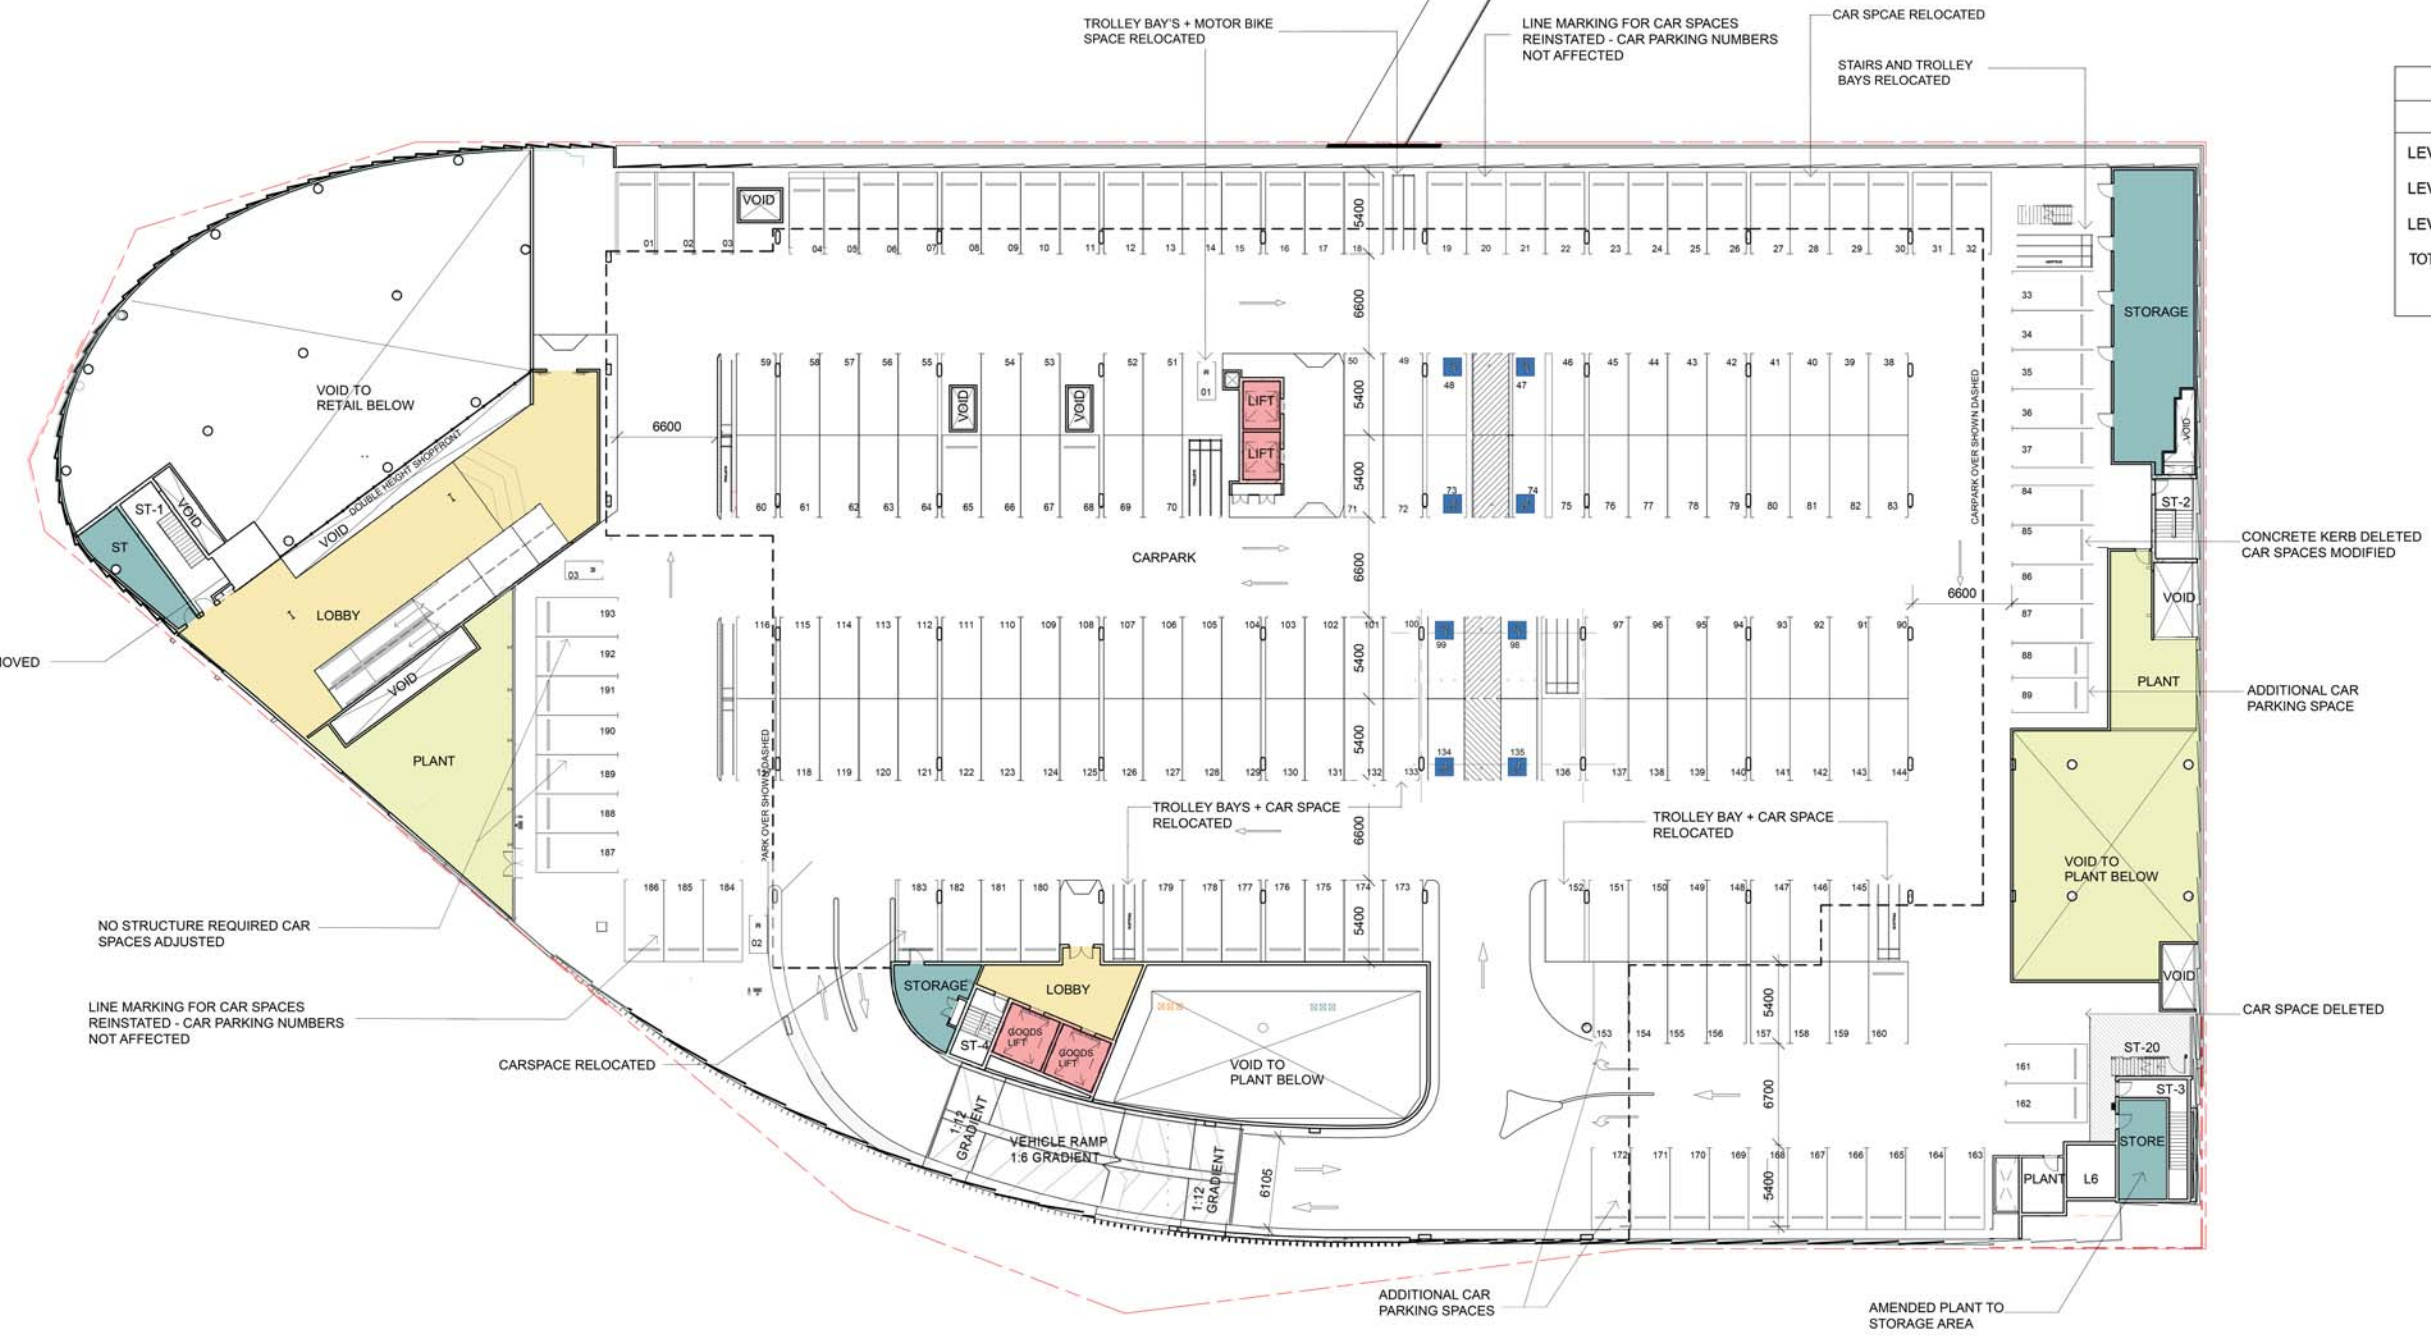

G	18/11/20	HS	MOD 11 SUBMISSION
F	31/03/20	HS	MOD 9 SUBMISSION
E	14/01/20	HS	MOD 8 SUBMISSION
D	11/12/19	HS	MOD 5 SUBMISSION
C	21/11/19	HS	MOD 5 SUBMISSION
B	17/07/19	HS	MOD 5 SUBMISSION
A	11/10/17	HS	SECTION 75W SUBMISSION
Rev.	Date	Initial	Description

Client

AMP CAPITAL

Hames Sharley
hamesharley.com.au +61 2 8240 8900
new registered architect, aldo rackle 5907

In Partnership With


Project
MARRICKVILLE METRO REDEVELOPMENT
34 VICTORIA ROAD MARRICKVILLE NSW 2204

Drawing Title
GENERAL ARRANGEMENTS LEVEL 2A FLOOR PLAN

Drawn By	Checked By	Scale @ A3	Scale @ A1
HS	HS	1 : 500	1 : 250
Project No.	Drawing No.	Revision	
50980	EA109	G	
Status			

0 2.5 5 12.5 25m

Key Plan

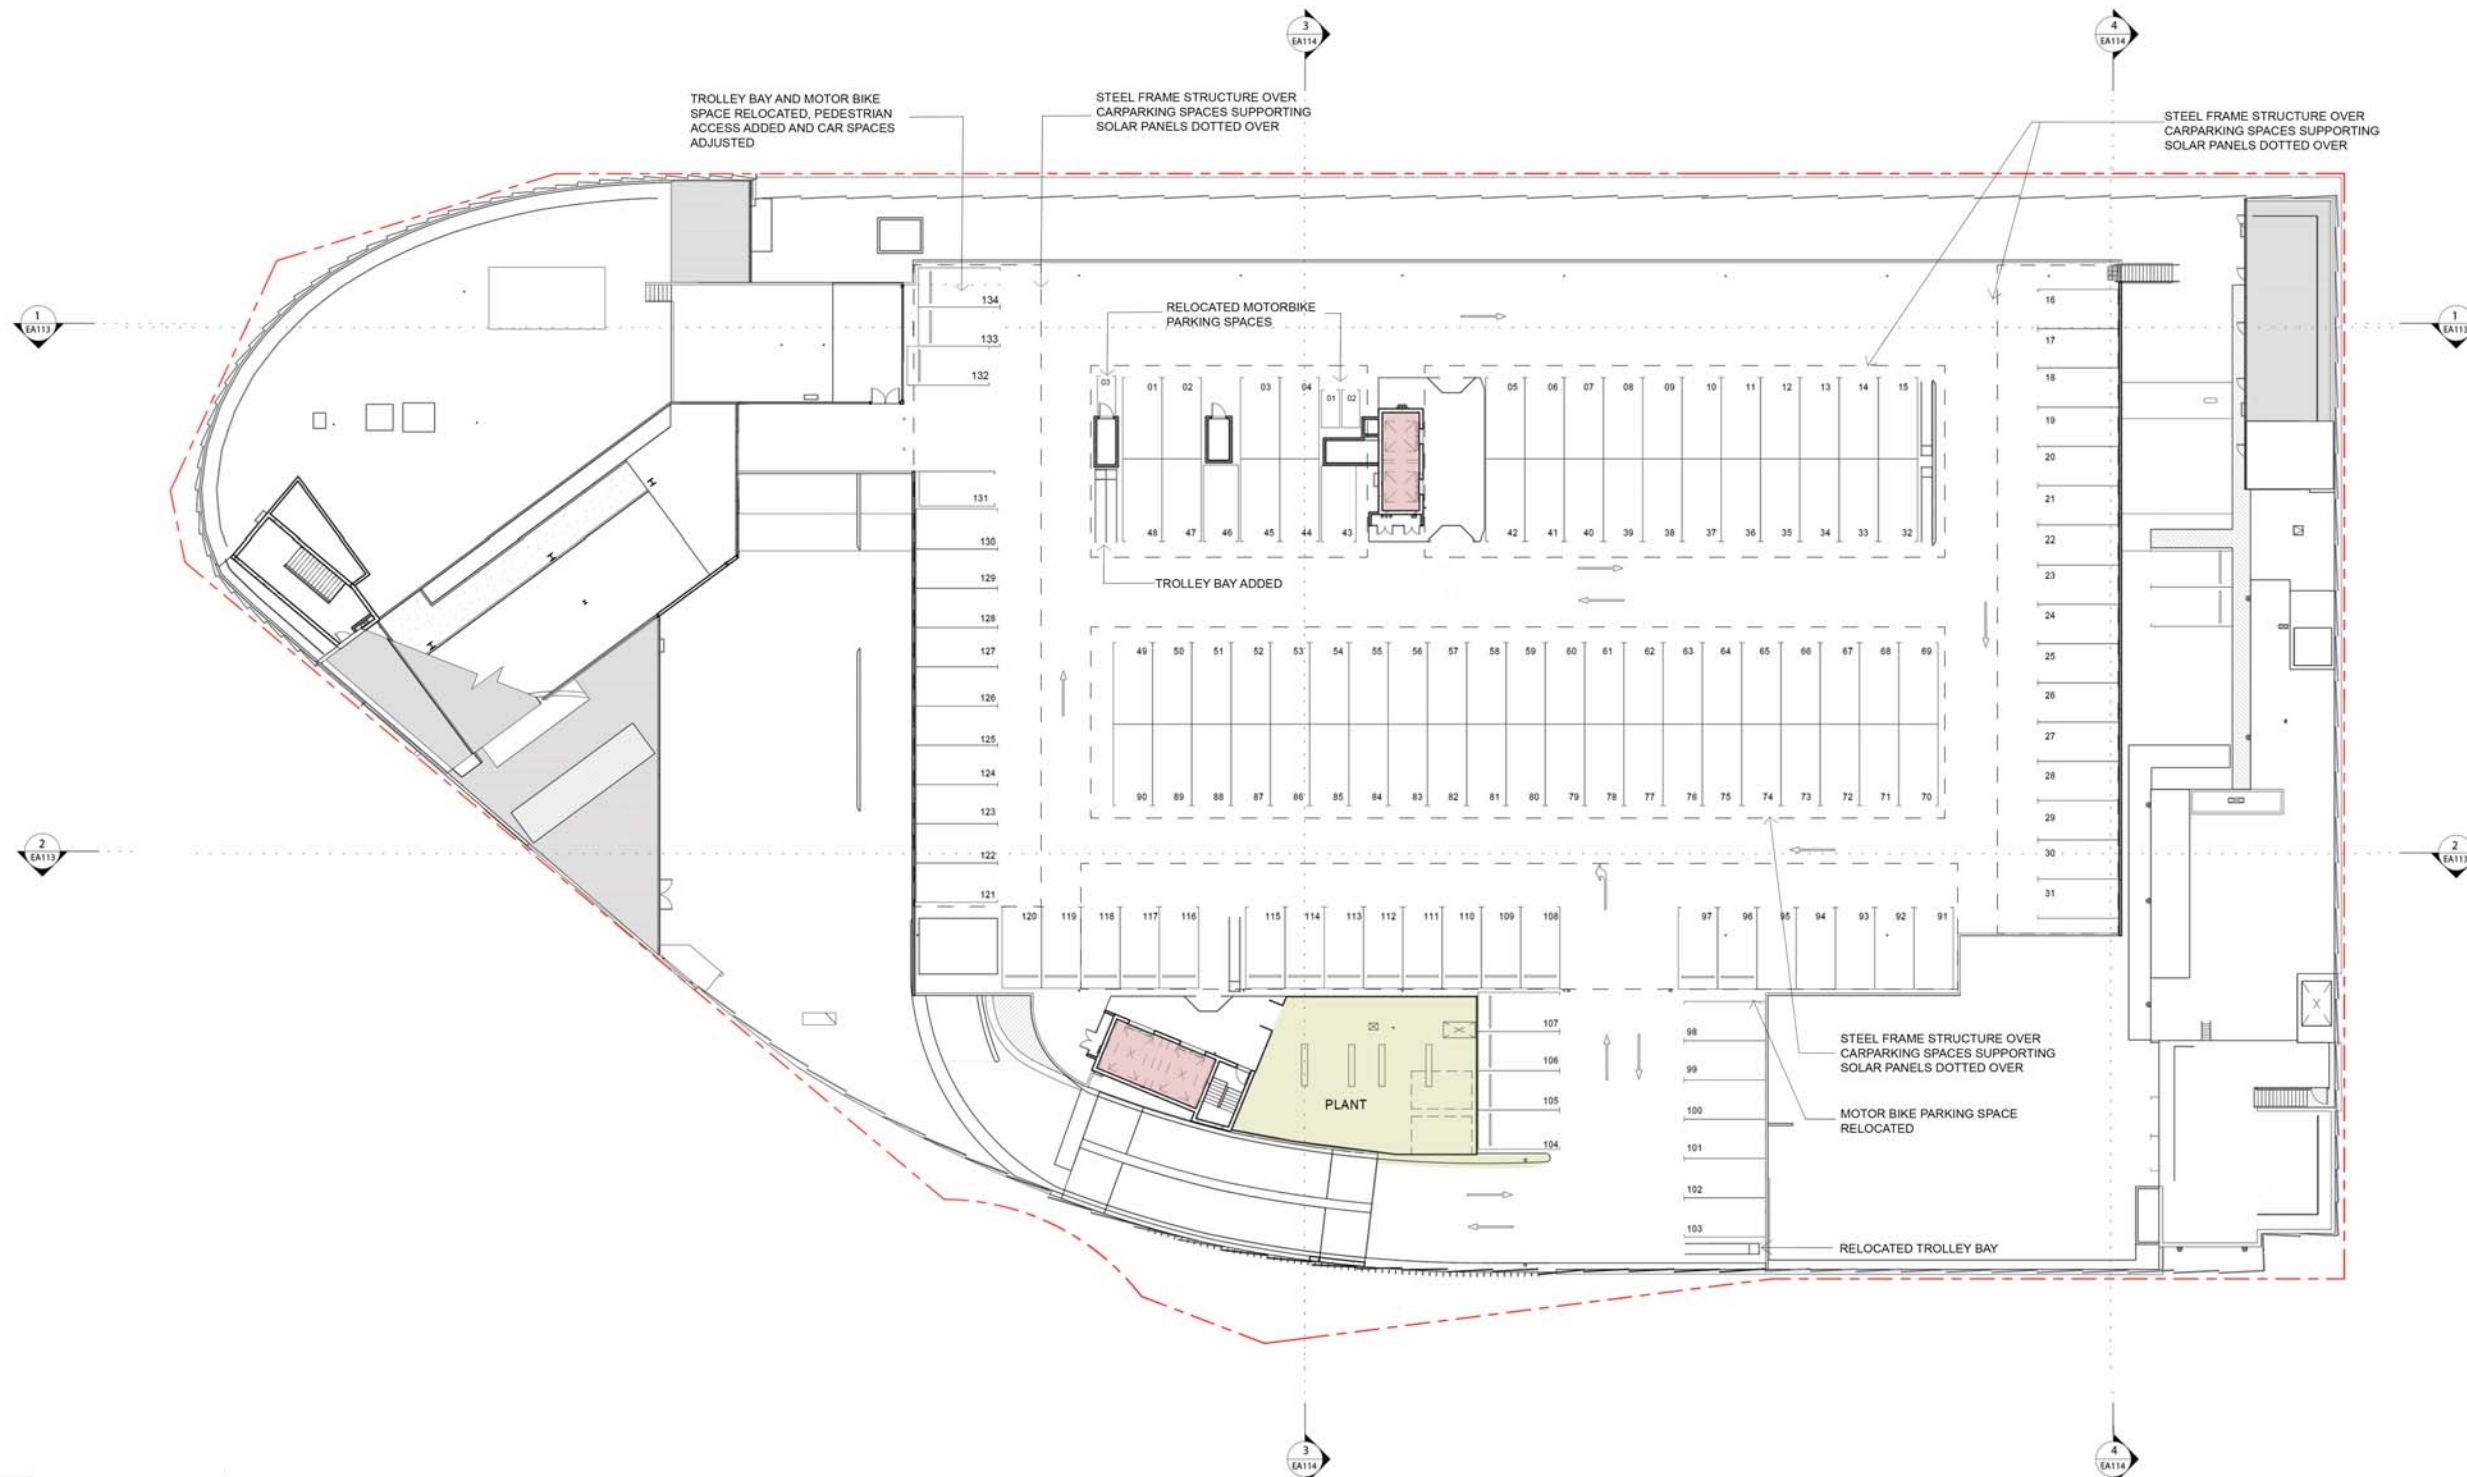

CARPARKING PROVISIONS			
	STANDARD	ACCESSIBLE	MB
LEVEL 2	154	6	3
LEVEL 2A	185	8	3
LEVEL 2B	134	-	3
TOTAL	473	14	9

E	18/11/20	HS	MOD 11 SUBMISSION
D	21/11/19	HS	MOD SUBMISSION
C	21/04/19	HS	MOD SUBMISSION
B	04/04/18	HS	SECTION 7SW SUBMISSION
A	11/10/17	HS	SECTION 7SW SUBMISSION
Rev.	Date	Initial	Description

Client

AMP CAPITAL

Hames Sharley
hamessharley.com.au +61 2 8240 8900
nsw registered architect also nswc 5987

In Partnership With

Project
**MARRICKVILLE METRO
REDEVELOPMENT**
34 VICTORIA ROAD MARRICKVILLE NSW 2204

Drawing Title
**GENERAL ARRANGEMENTS
ROOF PLAN**

Drawn By	Checked By	Scale @ A3	Scale @ A1
HS	HS	1 : 500	1 : 250
Project No.	Drawing No.	Revision	
50980	EA110	E	
Status			

A3 SCALED DRAWING

0 2.5 5 12.5 25m