


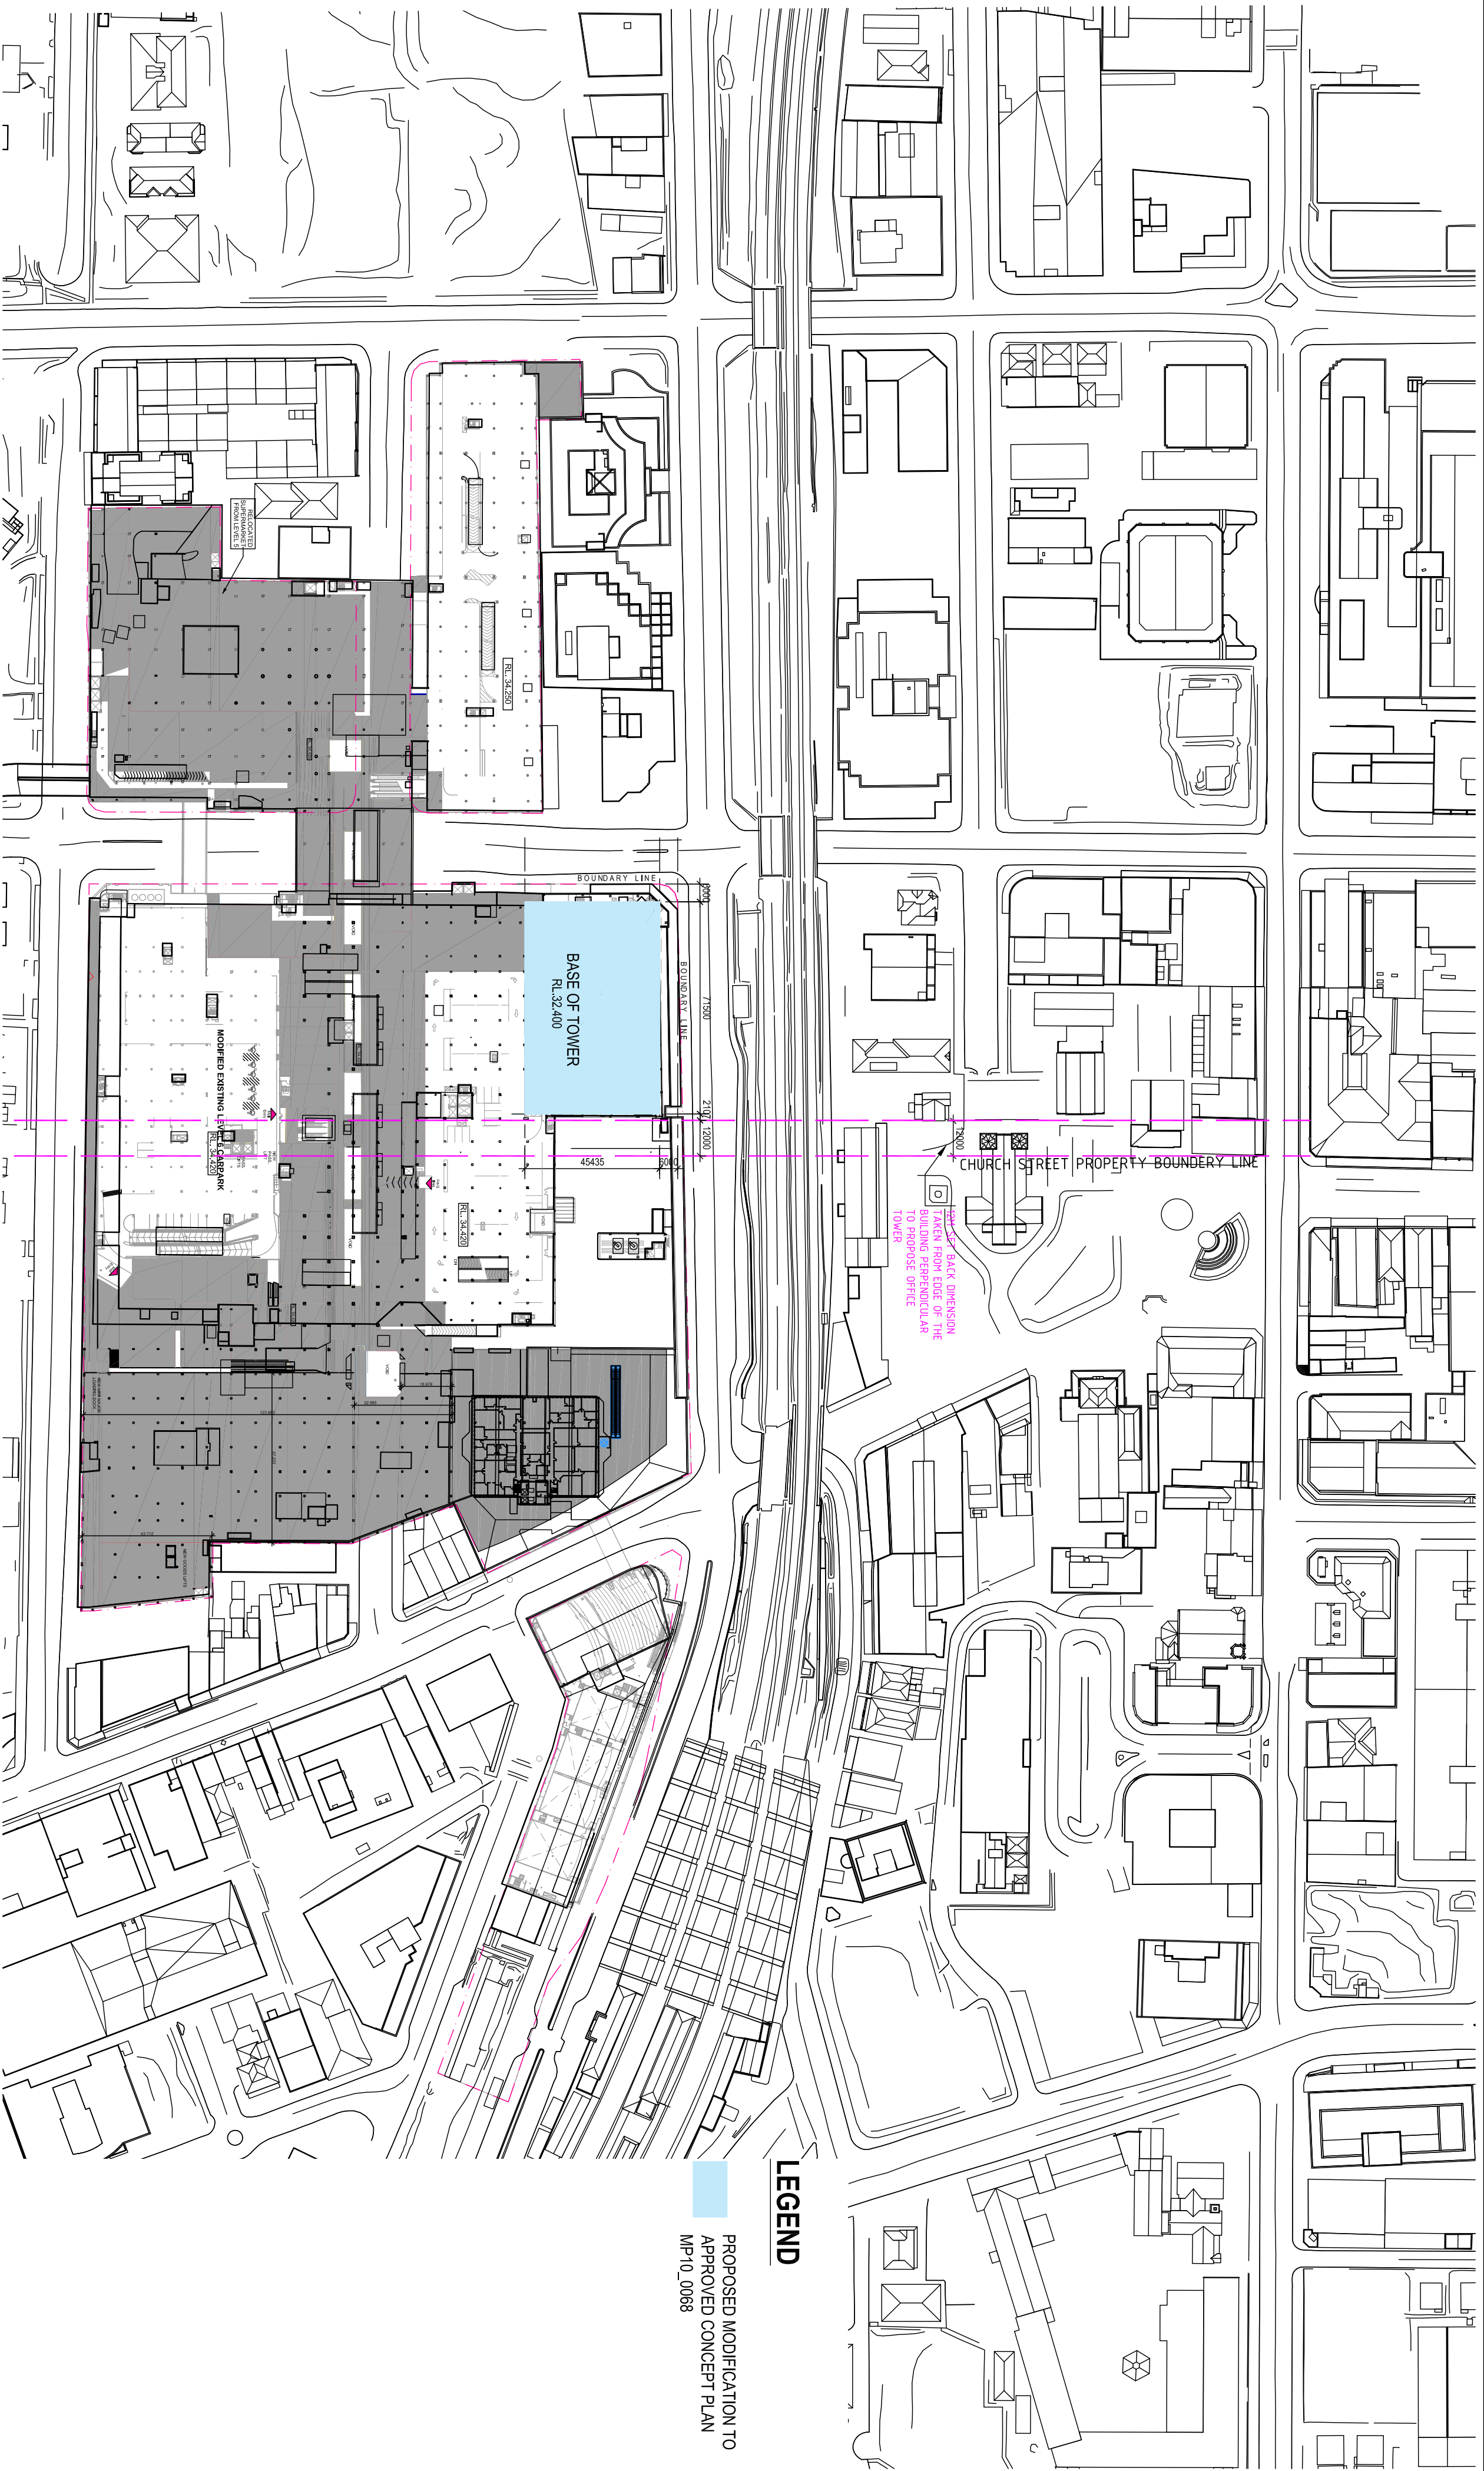

SCENTRE GROUP

Owner and Operator of



in Australia and New Zealand



GIC

WESTFIELD PARRAMATTA

MODIFICATION 1 TO APPROVED CONCEPT PLAN MP10_0068
(Commercial Tower Envelope)

PROPOSED SITE PLAN SHOWING 12M SETBACK FROM CHURCH STREET IN ACCORDANCE WITH PROPOSED LEP

SCHEME: PA-2020-SCH21

DATE: July 2020

SCALE: 1:1000 @ A2

JOB NO: D6727

DWG NO: MCP-01-5311

REV:A