
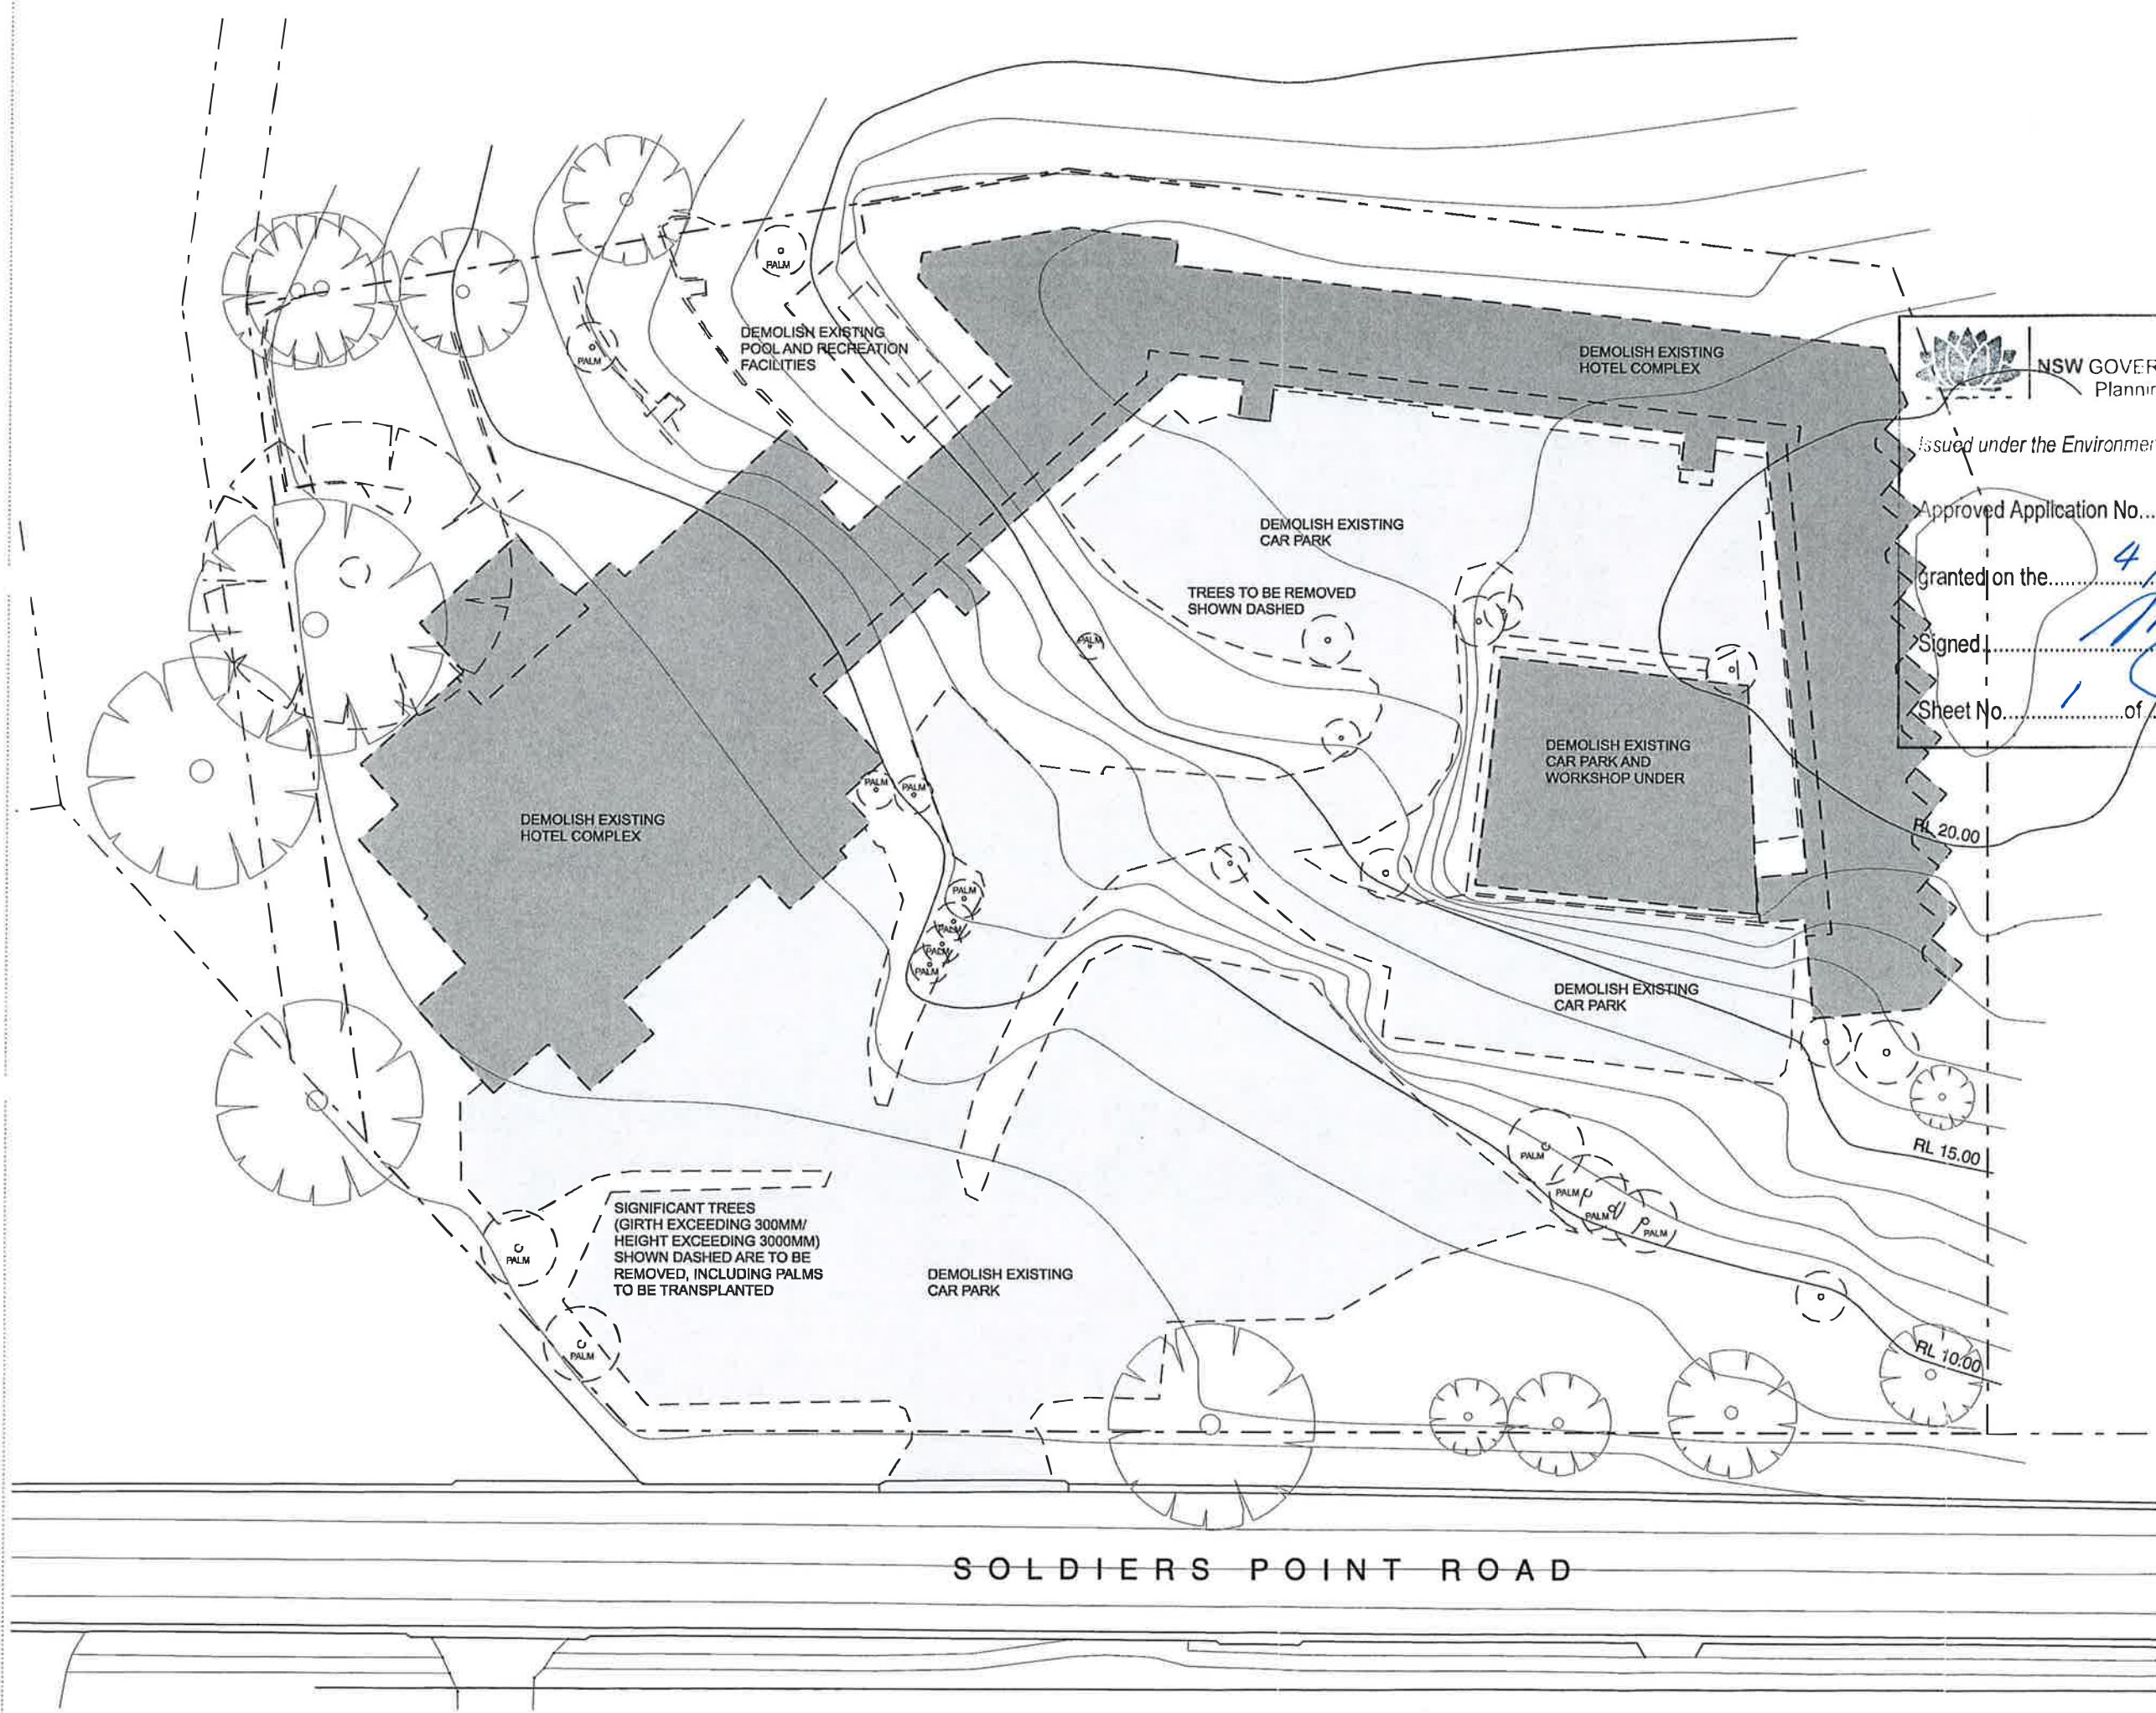


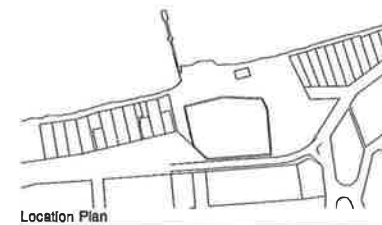

 **NSW GOVERNMENT**
Planning

Issued under the Environmental Planning and Assessment Act 1979

Approved Application No. 06-0183

Granted on the 4/9/11

Signed [Signature]

Sheet No. 1 of 14


B	DEC '10	RE-ISSUED TO DOP	SE
A	JULY '10	ISSUED TO DOP	JF/SE
Rev.	Date	Amendment	Drawn
Architect			
DARYL JACKSON ROBIN DYKE PTY LTD			
ARCHITECTS			
84 Rose Street Chippendale NSW 2008			
t 9319 2955 f 9698 1116			
djrd.com.au			

Planner
SAKE Development
Suite 11 340 Darling Street Balmain NSW 2041
t 9810 3801
Email: sarah_kelly@optusnet.com.au

Client
SALAMANDER SHORES HOTEL
Project
SALAMANDER SHORES
147 SOLDIERS POINT ROAD
SOLDIERS POINT

CONCEPT PLAN APPLICATION



Scale @ A3 Date:
1:500 22/12/2010

 

Description
DEMOLITION PLAN

Job Number	Dwg. No.	Revision
06 431	SK-001	B

X:\Drawings\2006\06 431 Salamander Shores\plan\sk_001.dwg

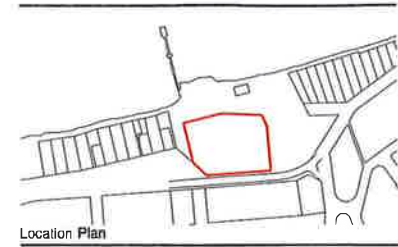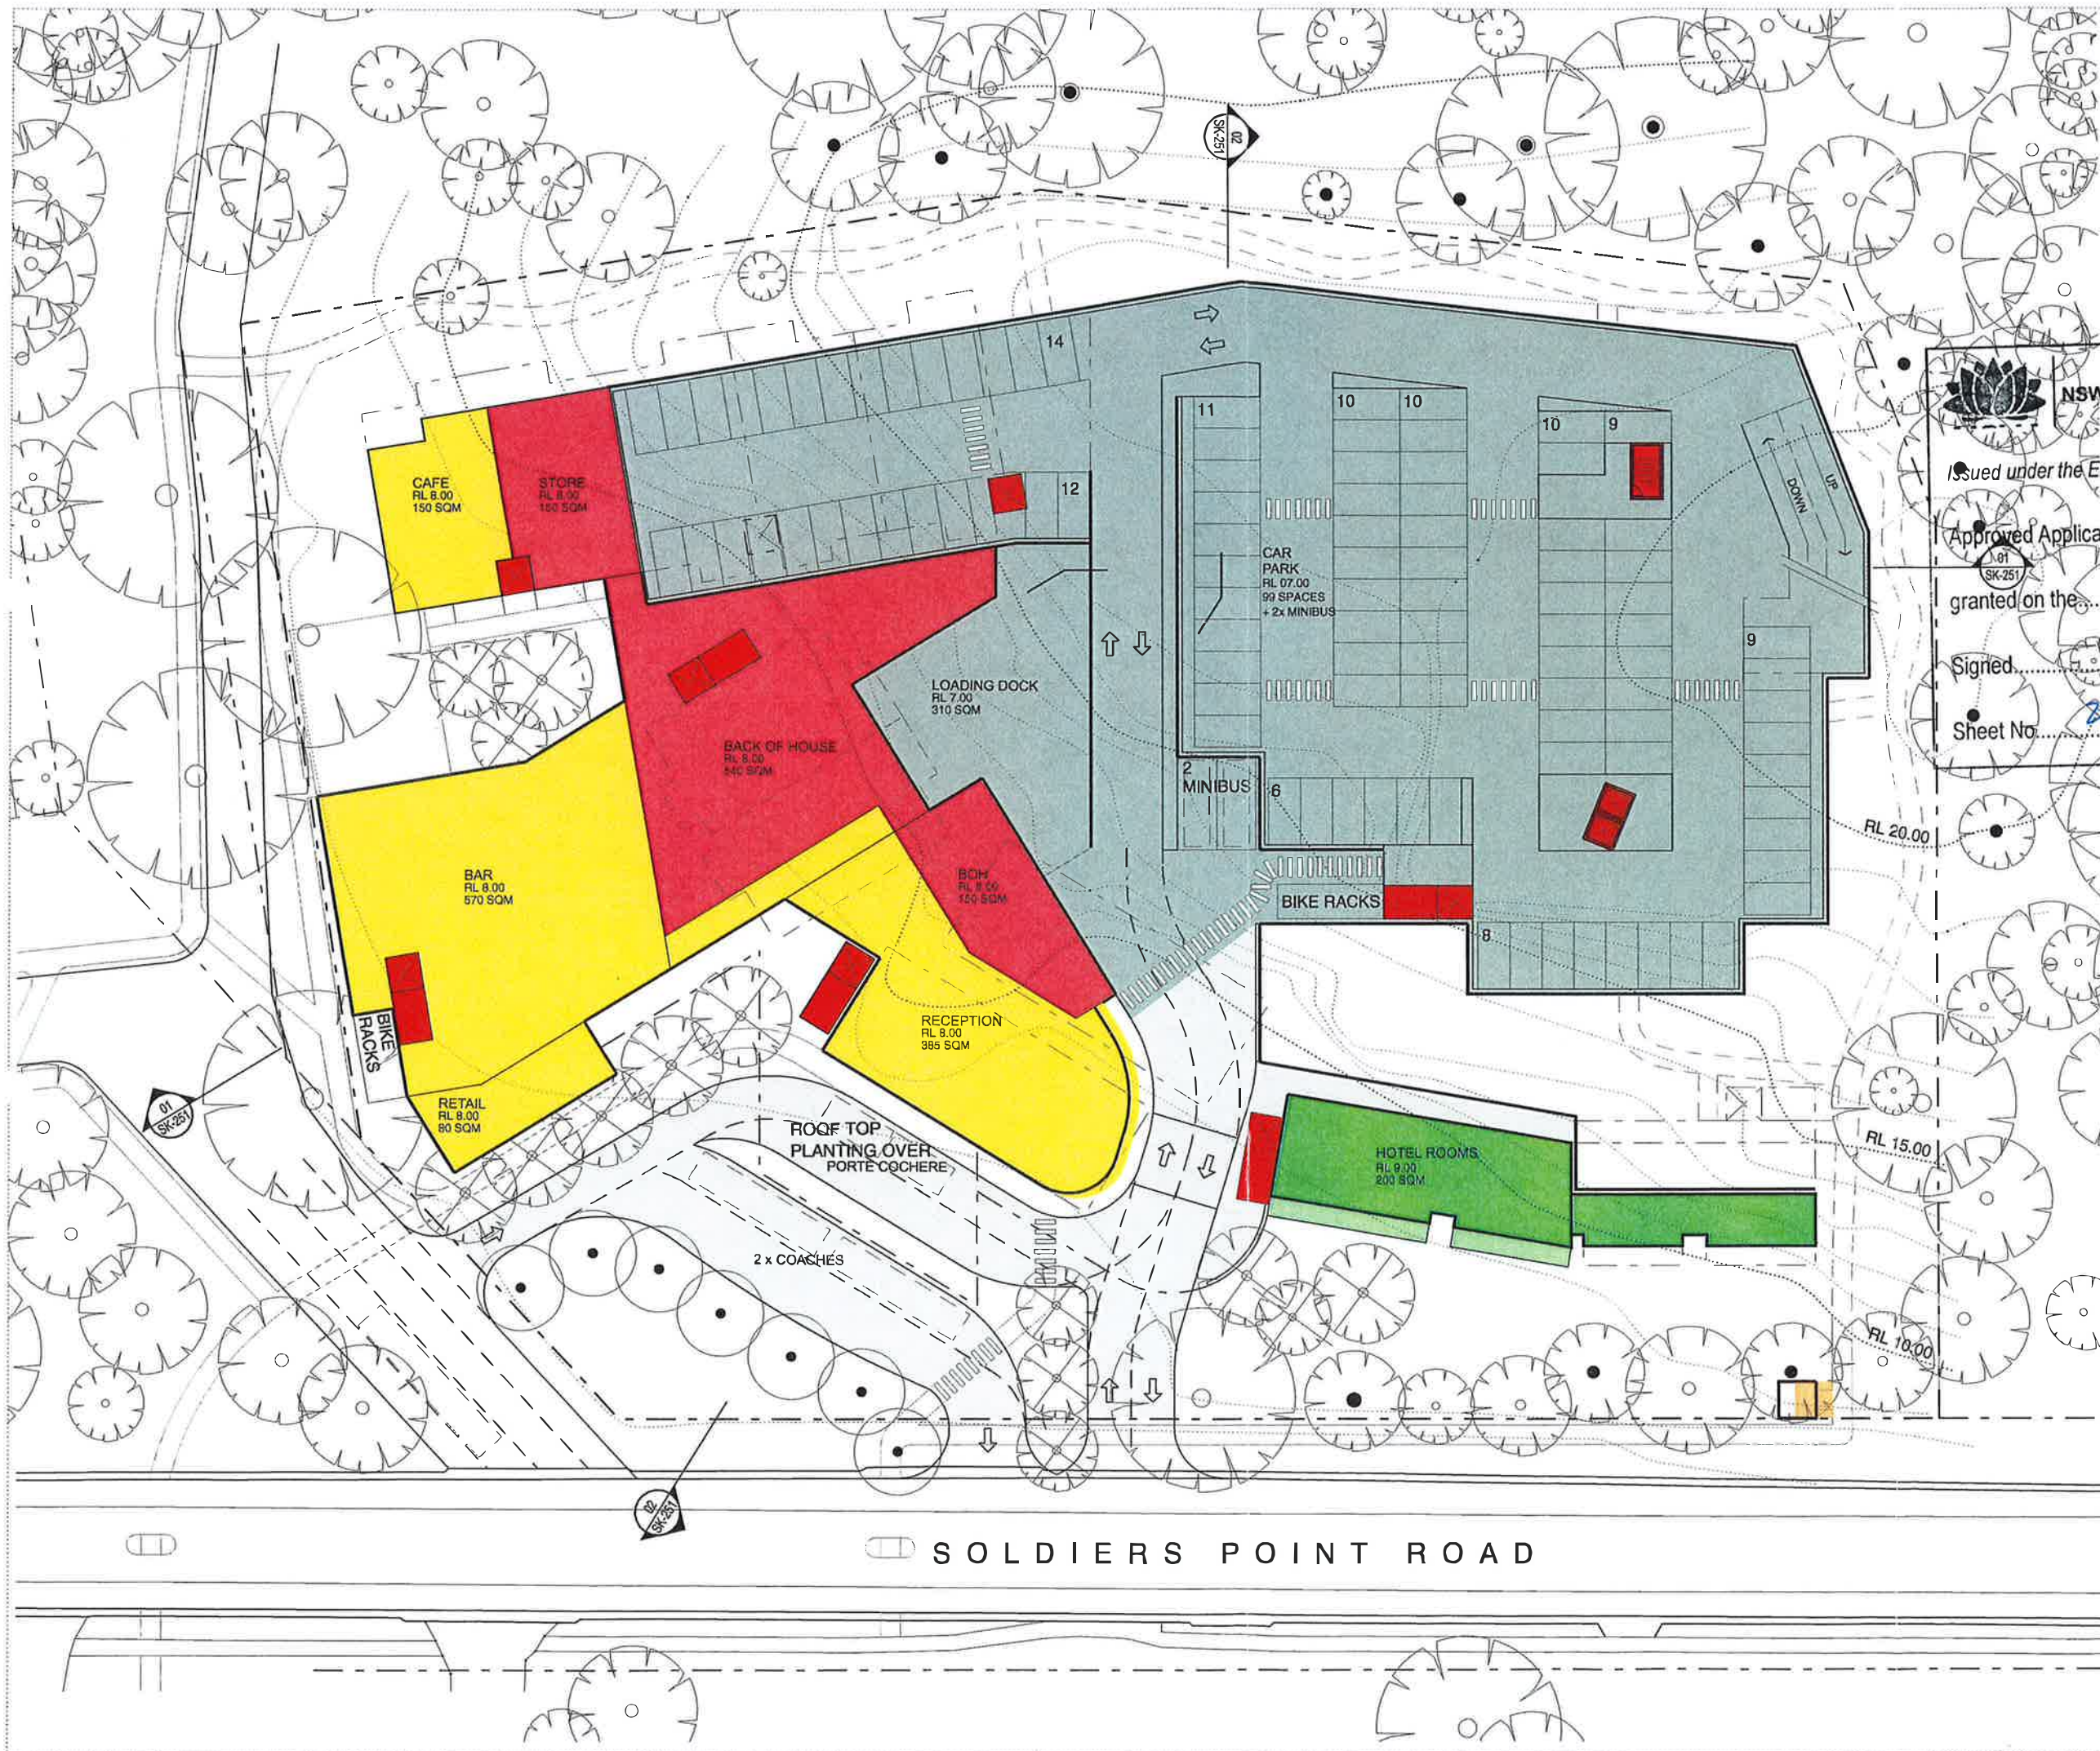

NSW GOVERNMENT
Planning

Issued under the Environmental Planning and Assessment Act 1979

Approved Application No. **06-0183**

granted on the **4/9/11**

Signed **[Signature]**

Sheet No. **2** of **14**

B	DEC '10	RE-ISSUED TO DOP	SE
A	JULY '10	ISSUED TO DOP	JF/SE
Rev.	Date	Amendment	Drawn
Architect			
DARYL JACKSON ROBIN DYKE PTY LTD			
ARCHITECTS			
64 Rose Street Chippendale NSW 2008			
t 9319 2955 f 9698 1116			
djrd.com.au			

Planner
SAKE Development
Suite 11 340 Darling Street Balmain NSW 2041
t 9810 3801

Email: sarah_kelly@optusnet.com.au

Client
SALAMANDER SHORES HOTEL

Project
SALAMANDER SHORES
147 SOLDIERS POINT ROAD
SOLDIERS POINT

CONCEPT PLAN APPLICATION

Scale @ A3 Date: 18/01/2011


1:500

0 5 10 15 20 25m

1:500

Description		
GROUND LEVEL PLAN		
RL 08.00		
Job Number	Dwg. No.	Revision
06 431	SK-101	B

X:\Drawing\060604 431 Salamander Shores\epc\SK-101.dgn

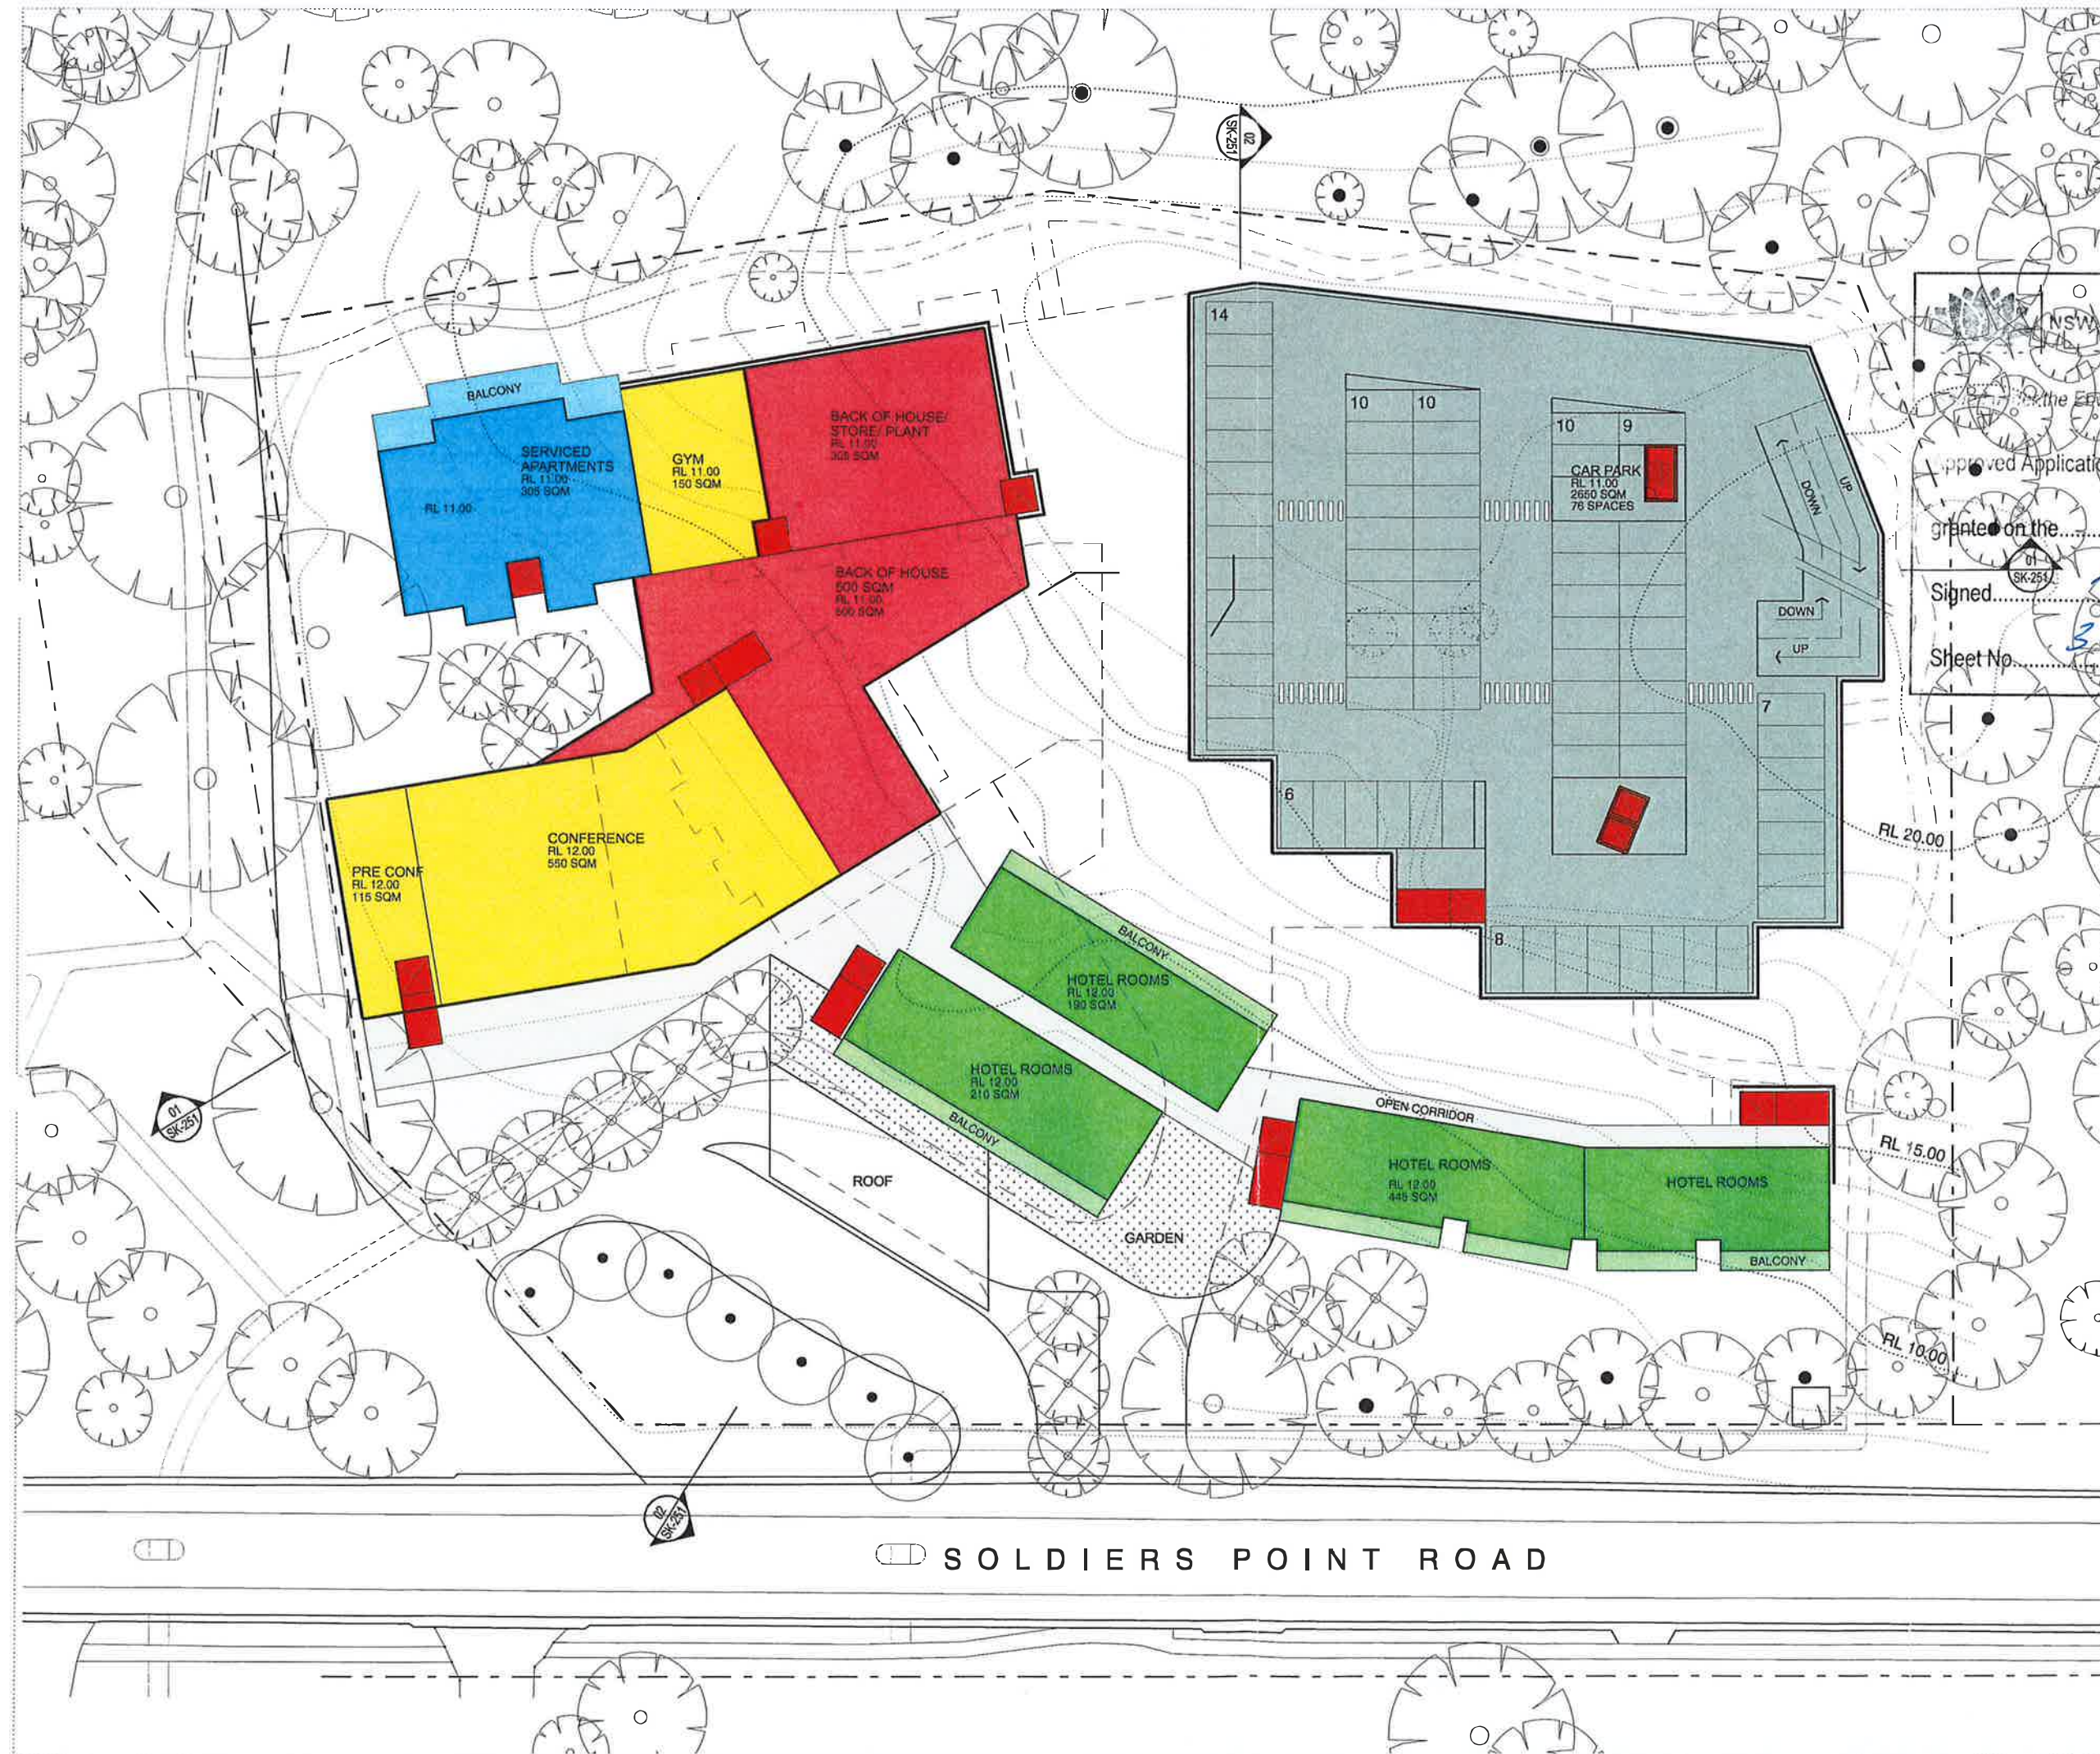

NSW GOVERNMENT
Planning
The Environmental Planning and Assessment Act 1979

Approved Application No. **06-0183**

granted on the **4/9/11**

Signed **[Signature]**

Sheet No. **3** of **14**

C	JUNE '11	RE-ISSUED TO DOP	SE
B	DEC '10	RE-ISSUED TO DOP	SE
A	JULY '10	ISSUED TO DOP	JF/SE
Rev.	Date	Amendment	Drawn

Architect
DARYL JACKSON ROBIN DYKE PTY LTD
ARCHITECTS
64 Rose Street Chippendale NSW 2008
t 9319 2955 f 9698 1118
djr@optusnet.com.au

Planner
SAKE Development
Suite 11 340 Darling Street Balmain NSW 2041
t 9810 3801
Email: sarah_kelly@optusnet.com.au

Client
SALAMANDER SHORES HOTEL

Project
SALAMANDER SHORES
147 SOLDIERS POINT ROAD
SOLDIERS POINT

CONCEPT PLAN APPLICATION

Scale @ A3 Date: 20/06/2011



1:500

0 5 10 15 20 25m
1:500

Description
LEVEL 1 PLAN
RL 12.00

Job Number	Dwg. No.	Revision
06 431	SK-102	C

\\drawing\2006\06_431 Salamander Shores\plan\SK-102.dgn

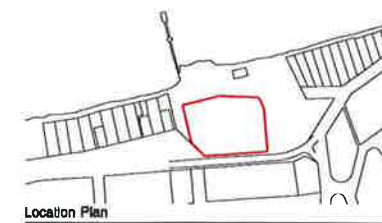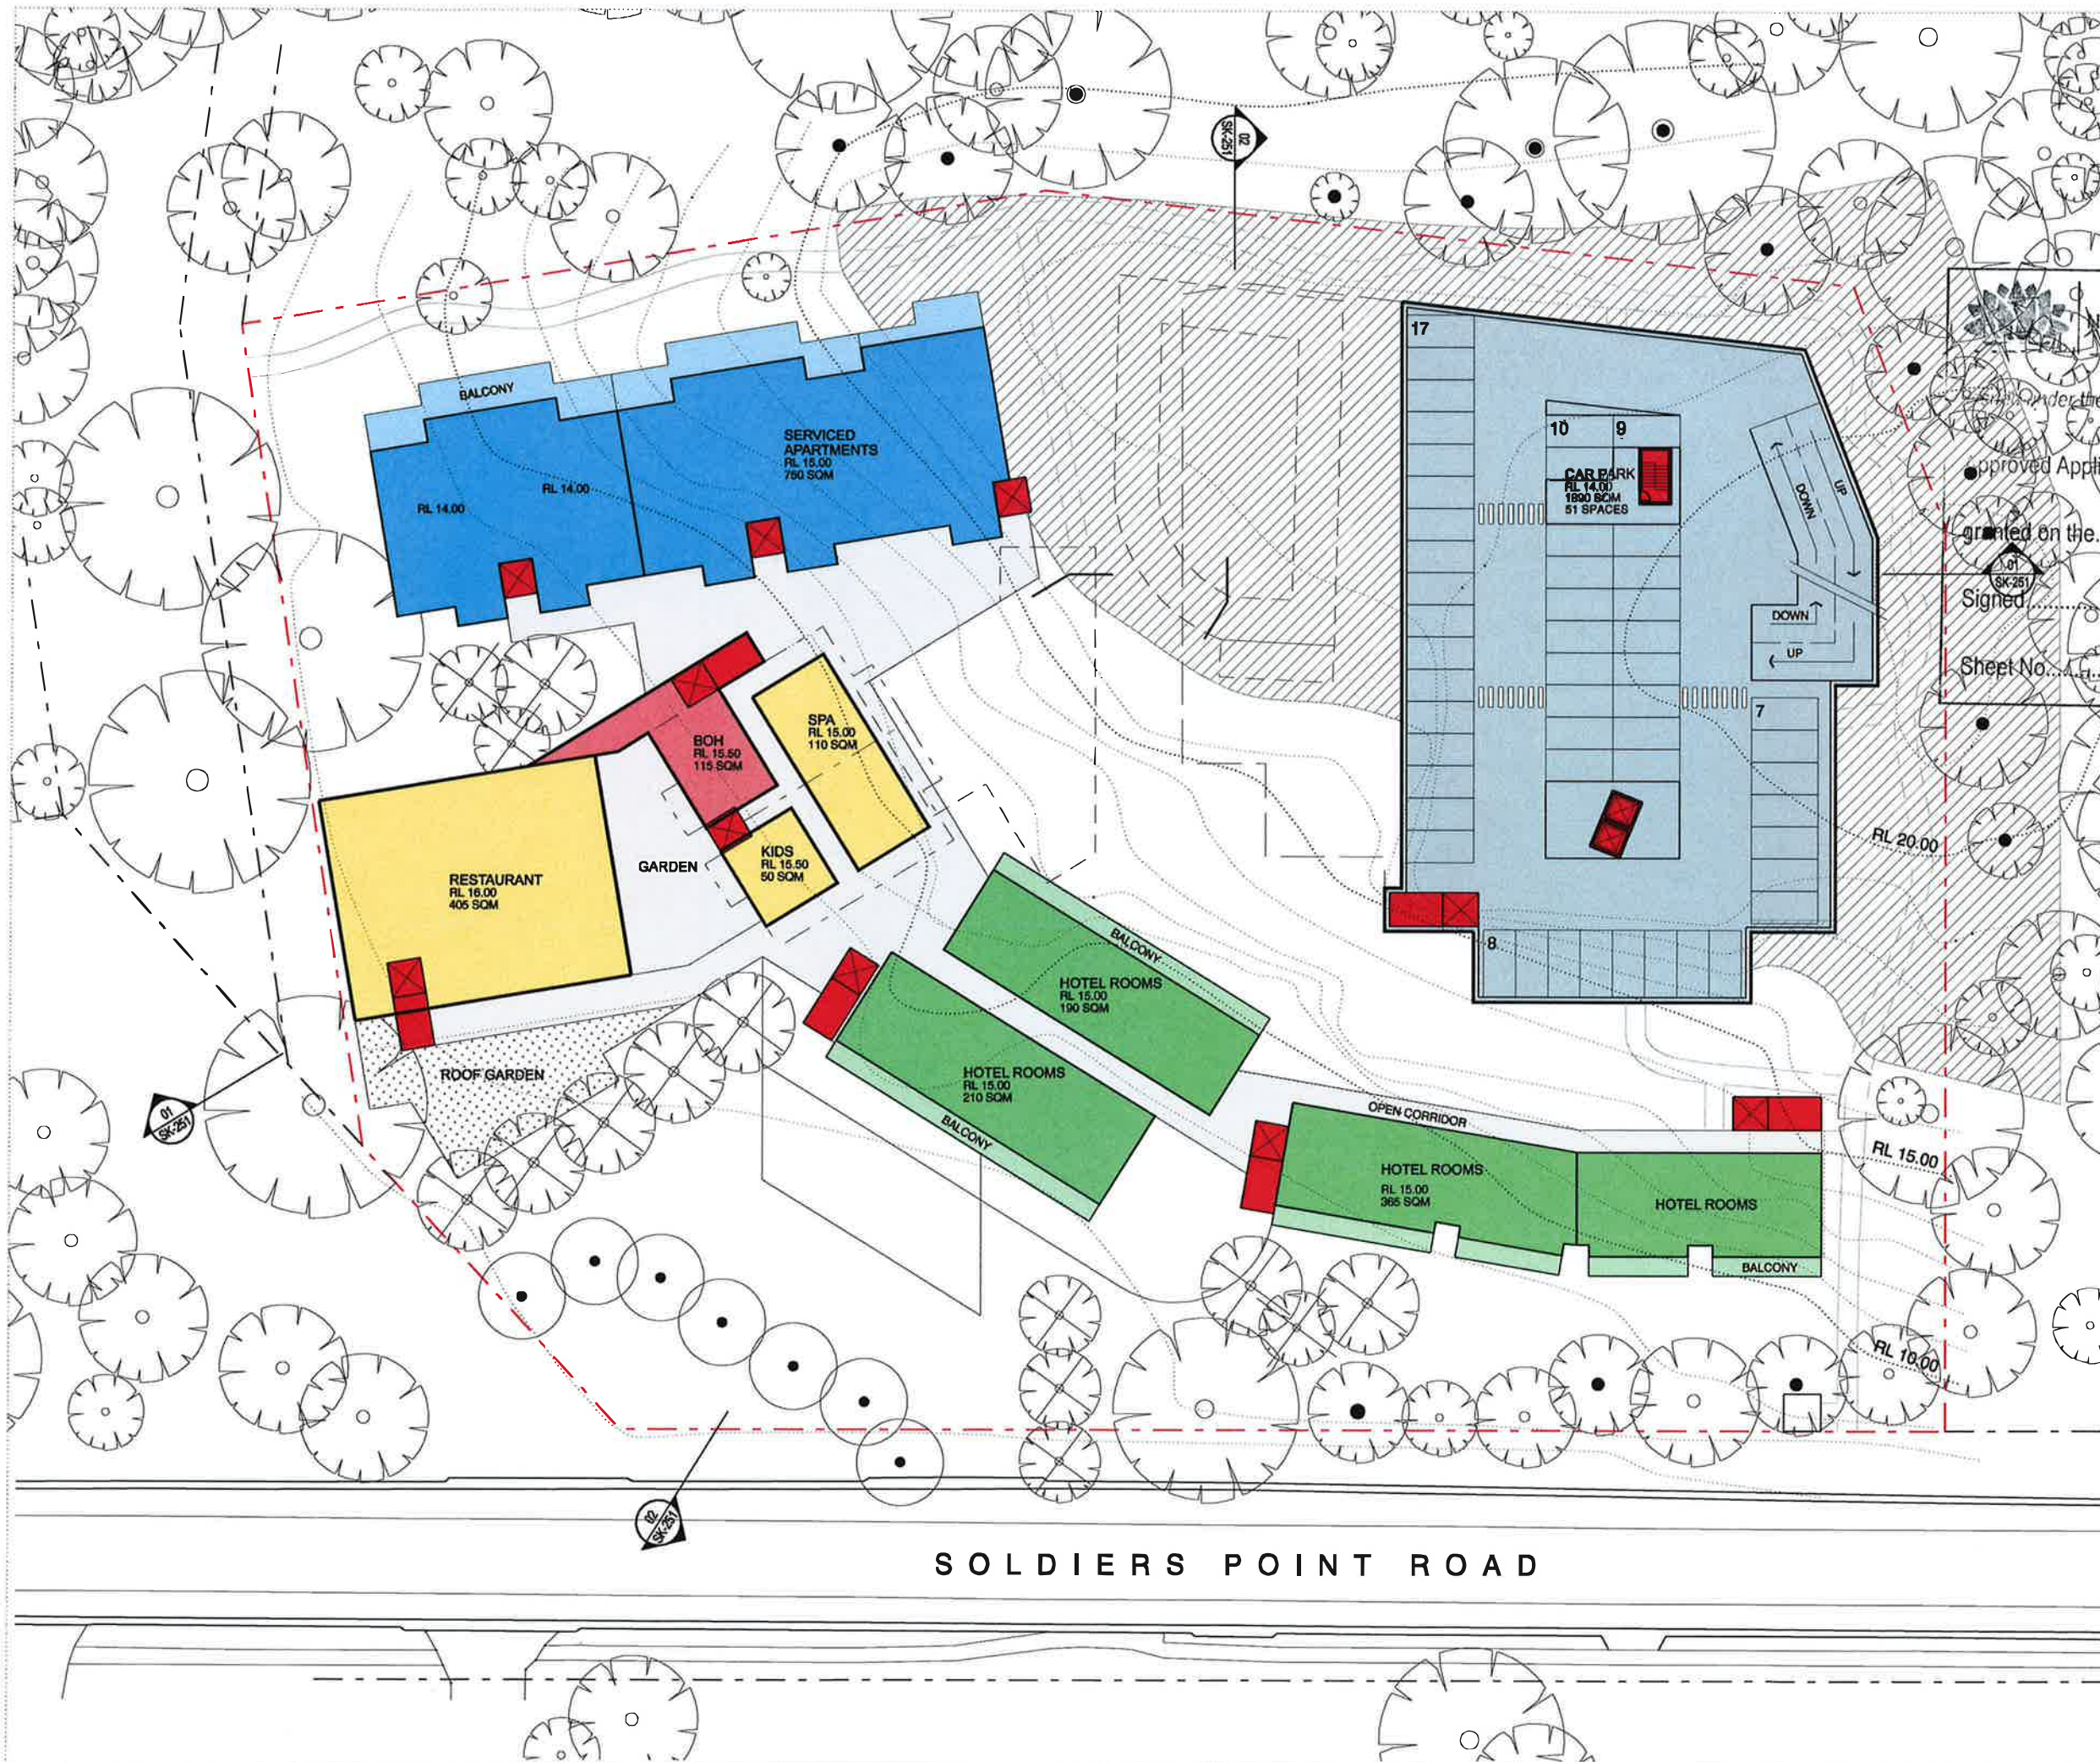

NSW GOVERNMENT
Planning

Under the Environmental Planning and Assessment Act 1979

Approved Application No. 06-0183

granted on the 4/9/11

Signed [Signature]

Sheet No. 4 of 14

C	JUNE '11	RE-ISSUED TO DOP	SE
B	DEC '10	RE-ISSUED TO DOP	SE
A	JULY '10	ISSUED TO DOP	JF/SE
Rev.	Date	Amendment	Drawn

Architect
DARYL JACKSON ROBIN DYKE PTY LTD
ARCHITECTS
64 Rose Street Chippendale NSW 2008
t 9319 2955 f 9608 1116
djd.com.au

Planner
SAKE Development
Suite 11 340 Darling Street Balmain NSW 2041
t 9810 3801

Email: sarah_jelly@optusnet.com.au

Client

SALAMANDER SHORES HOTEL

Project

SALAMANDER SHORES

147 SOLDIERS POINT ROAD
SOLDIERS POINT

CONCEPT PLAN APPLICATION

Scale @ A3 Date:
1:500 20/06/2011

0 5 10 15 20 25m
1:500

Description

LEVEL 2 PLAN
RL 15.00

Job Number	Dwg. No.	Revision
06 431	SK-103	C

X:\Drawing\2006\06 431 Salamander Shores\06 431.dwg



NSW GOVERNMENT
Planning

Issued under the Environmental Planning and Assessment Act 1979

Approved Application No. **06-0183**

granted on the **4/9/11**

Signed *[Signature]*

Sheet No. **5** of **14**

B	DEC '10	RE-ISSUED TO DOP	SE
A	JULY '10	ISSUED TO DOP	JF/SE
Rev.	Date	Amendment	Drawn

Architect
DARYL JACKSON ROBIN DYKE PTY LTD
ARCHITECTS
64 Rose Street Chippendale NSW 2008
t 9319 2955 f 9898 1116
djd.com.au

Planner
SAKE Development
Suite 11 340 Darling Street Balmain NSW 2041
t 9810 3801
Email: sarah_kelly@optusnet.com.au

Client
SALAMANDER SHORES HOTEL

Project
SALAMANDER SHORES
147 SOLDIERS POINT ROAD
SOLDIERS POINT


CONCEPT PLAN APPLICATION

Scale @ A3 Date:
1:500 **22/12/2010**



0 5 10 15 20 25m
1:500

Description
LEVEL 3 PLAN
RL 18.00

Job Number	Dwg. No.	Revision
06 431	SK-104	B

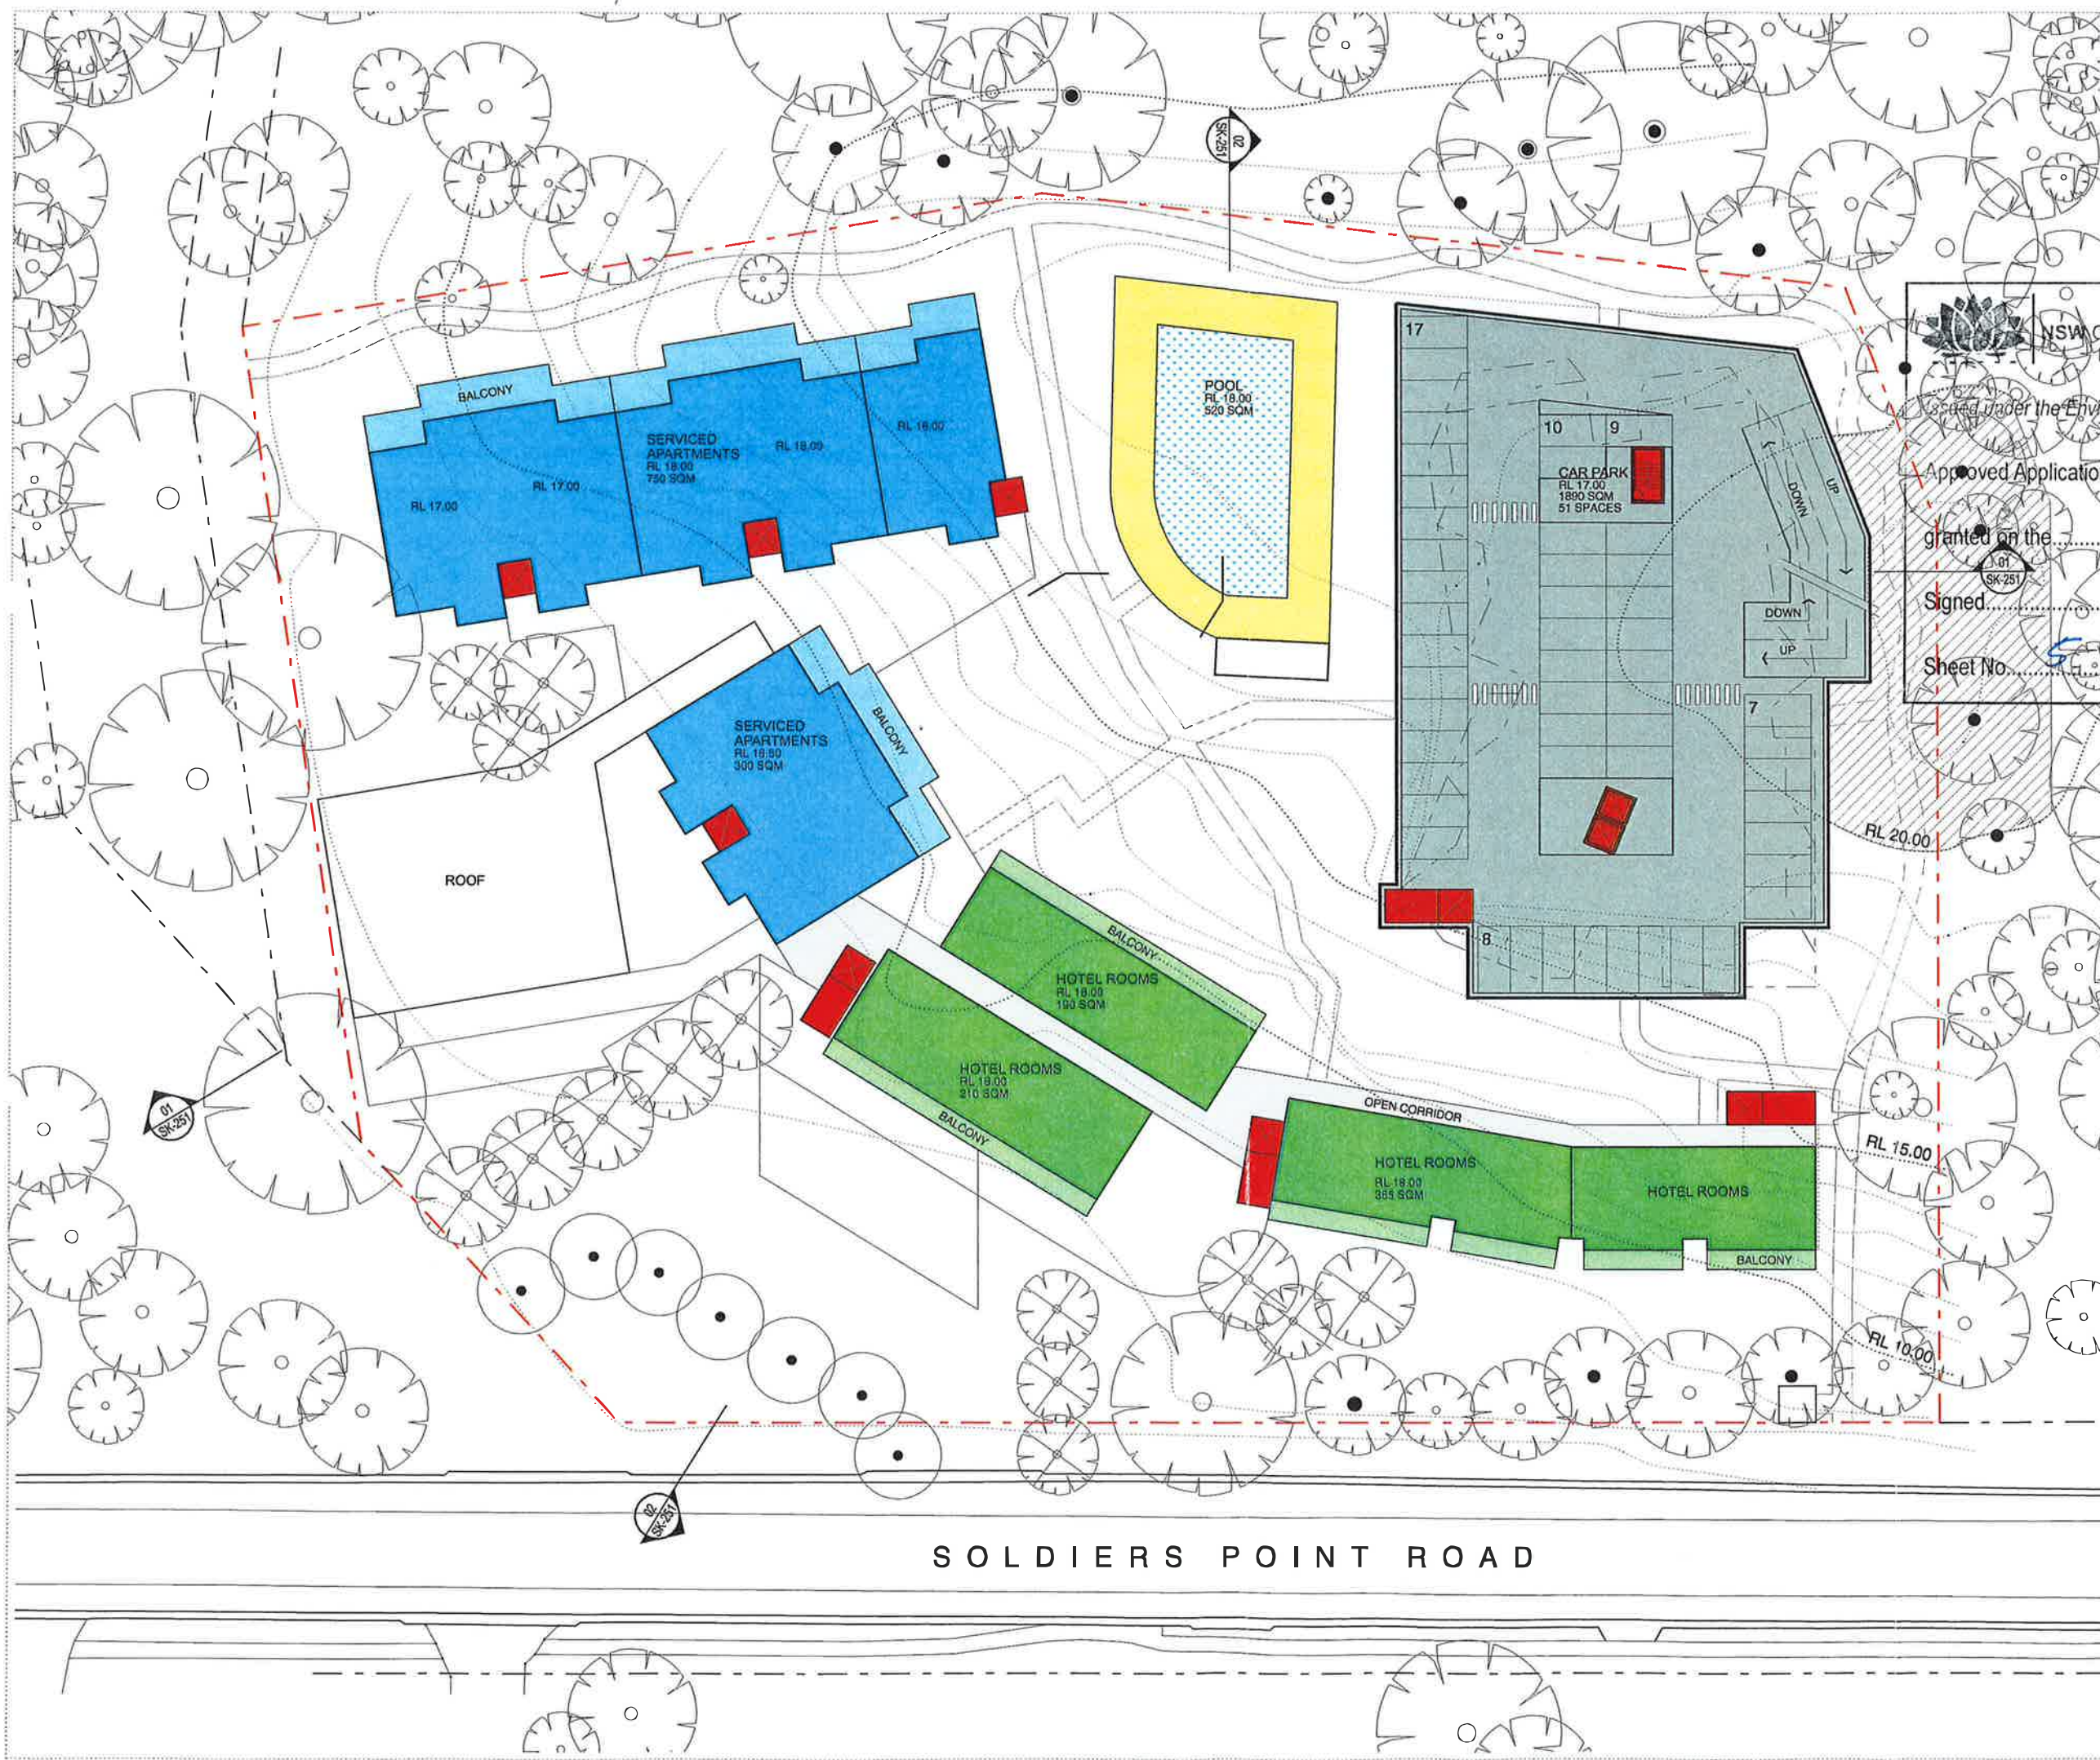

SOLDIERS POINT ROAD

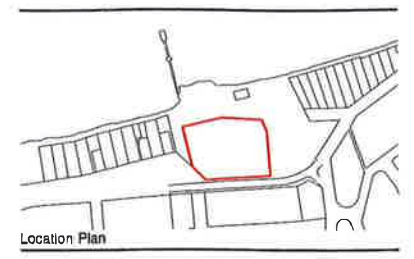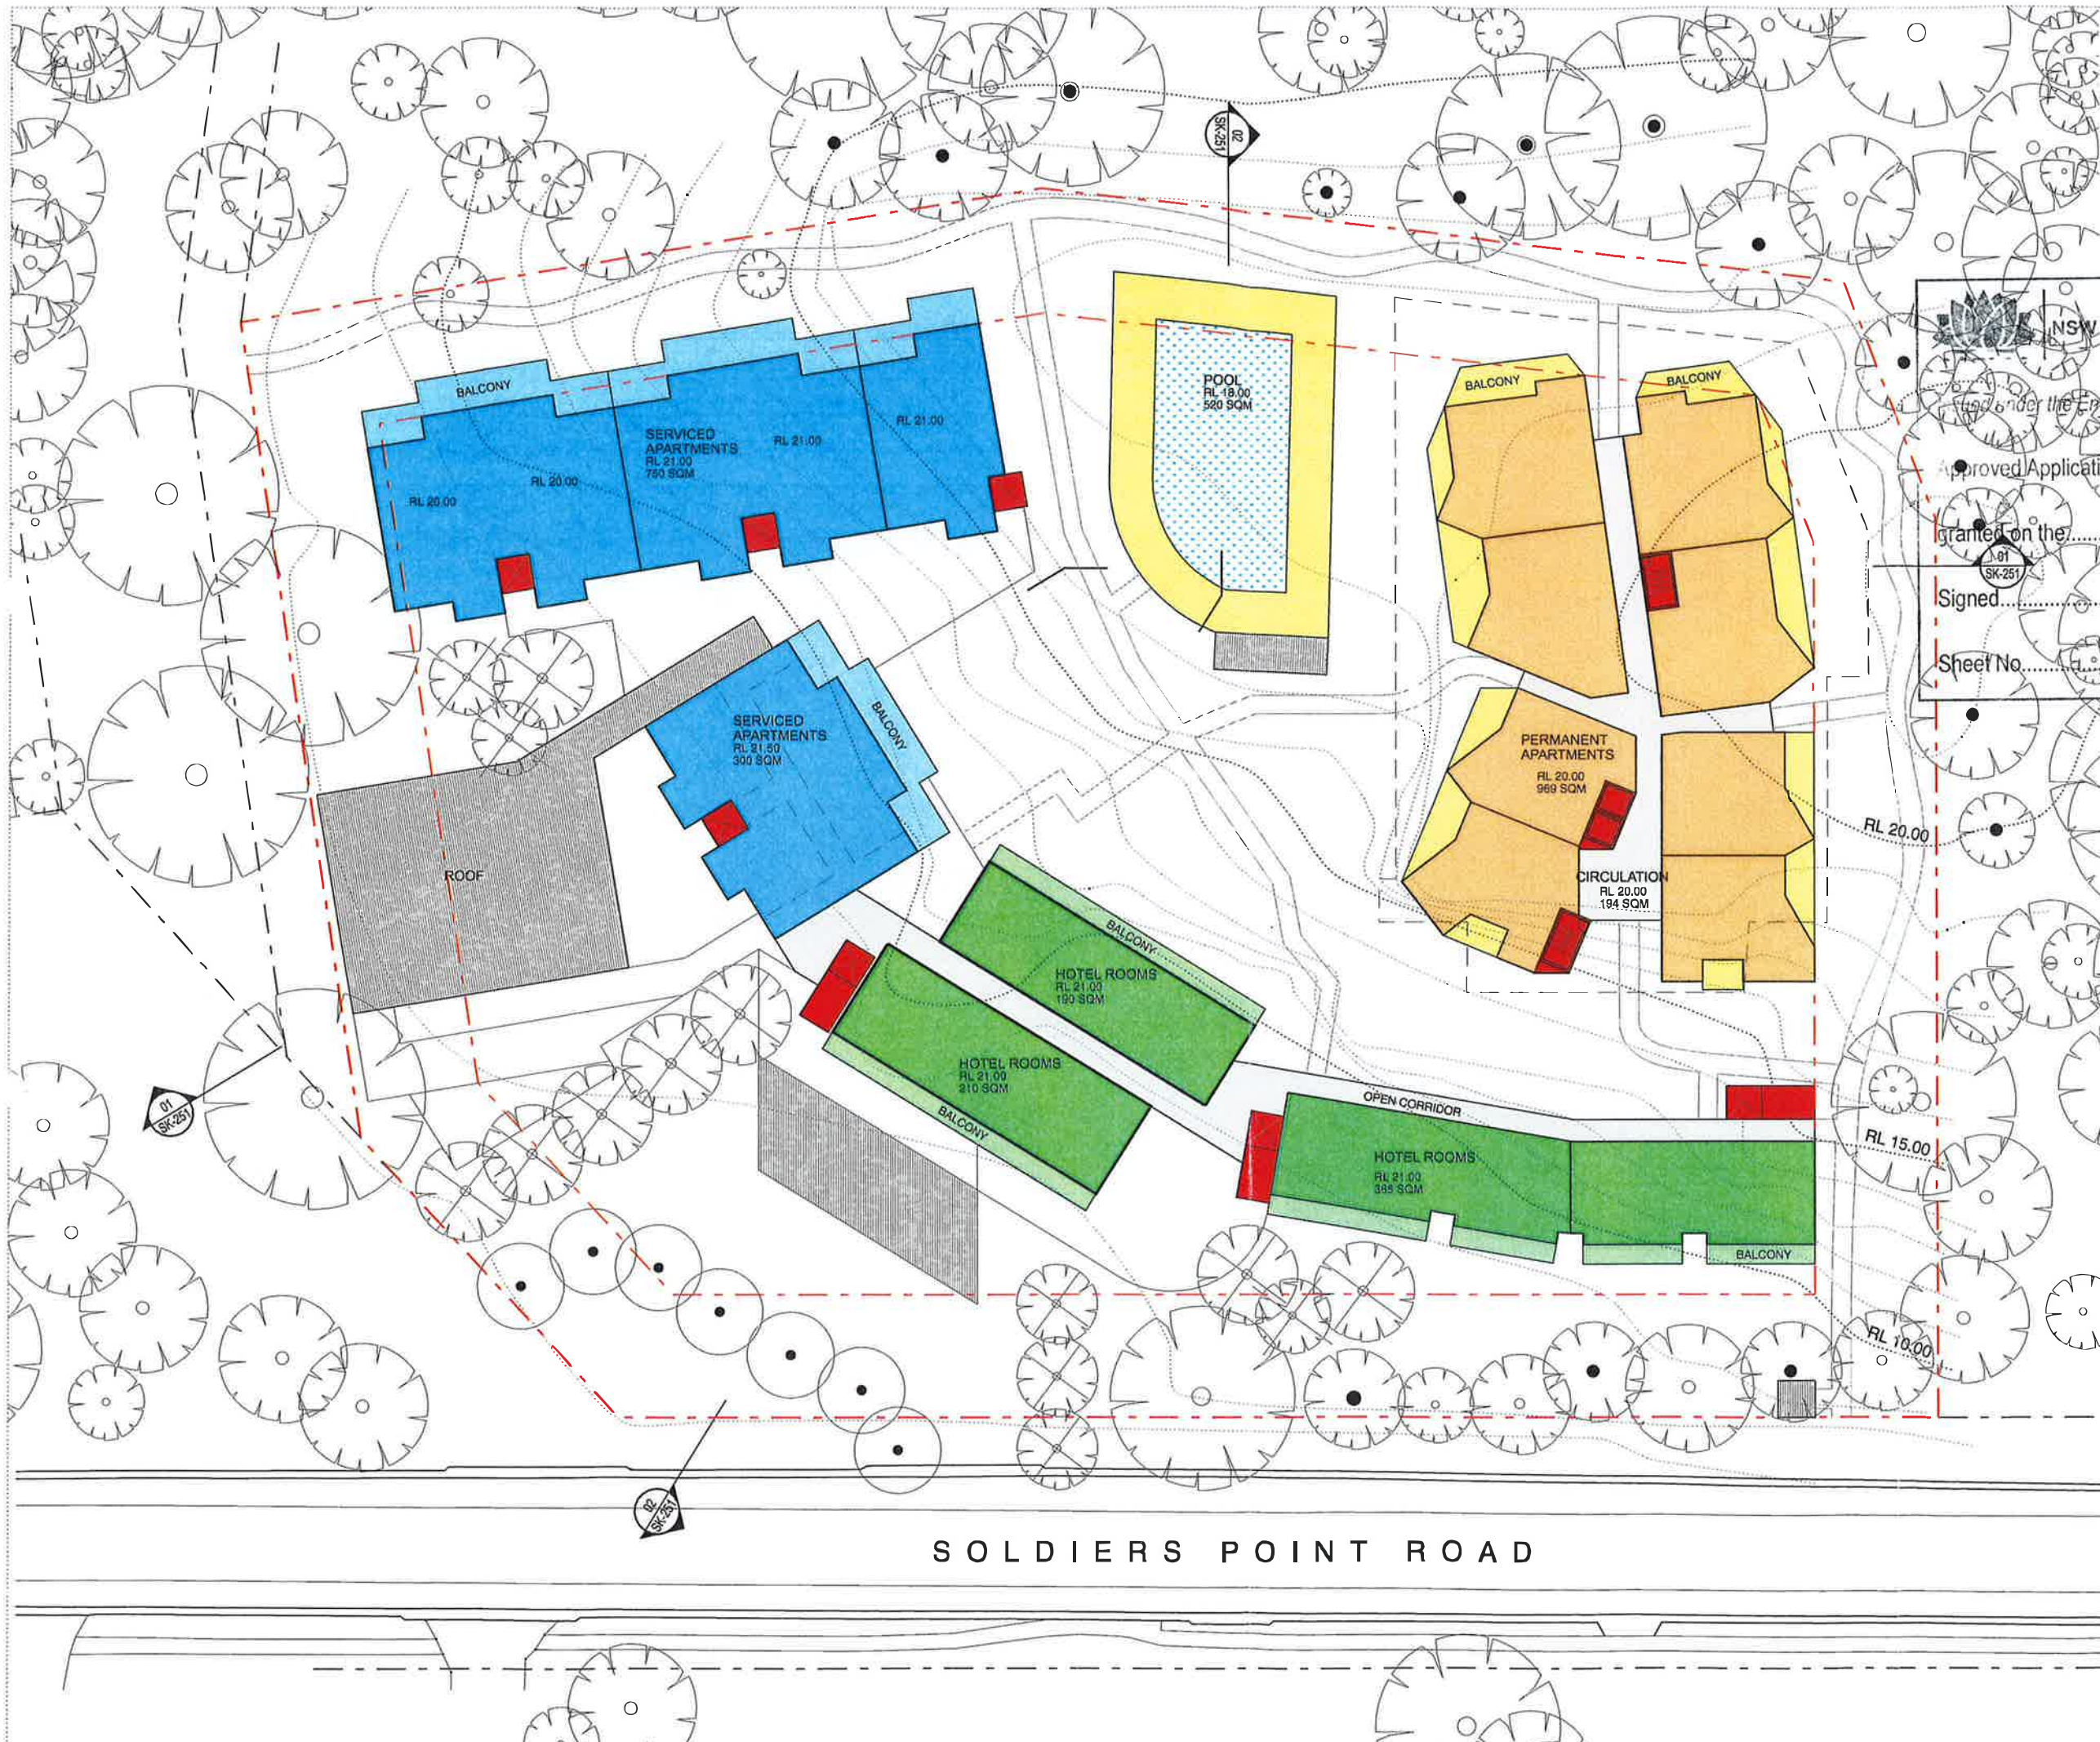

NSW GOVERNMENT
Planning
Under the Environmental Planning and Assessment Act 1979

Approved Application No. 06-0183

Granted on the 4/9/11

Signed [Signature]

Sheet No. 6 of 14

B	DEC '10	RE-ISSUED TO DOP	SE
A	JULY '10	ISSUED TO DOP	JF/SE
Rev.	Date	Amendment	Drawn
Architect			
DARYL JACKSON ROBIN DYKE PTY LTD ARCHITECTS			
84 Rose Street Chippendale NSW 2008			
t 9319 2955 f 9698 1116			
djd.com.au			

Planner
SAKE Development
Suite 11 340 Darling Street Balmain NSW 2041
t 9810 3801

Email: sarah_kelly@optusnet.com.au

Client
SALAMANDER SHORES HOTEL

Project
SALAMANDER SHORES
147 SOLDIERS POINT ROAD
SOLDIERS POINT

CONCEPT PLAN APPLICATION

Scale @ A3 Date: 19/01/2011



1:500

0 5 10 15 20 25m

1:500

Description		
LEVEL 4 PLAN		
RL 21.00		
Job Number	Dwg. No.	Revision
06 431	SK-105	B

X:\Drawings\2006\06 431 Salamander Shores\Level 4 Plan.dwg

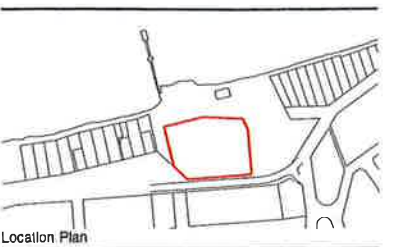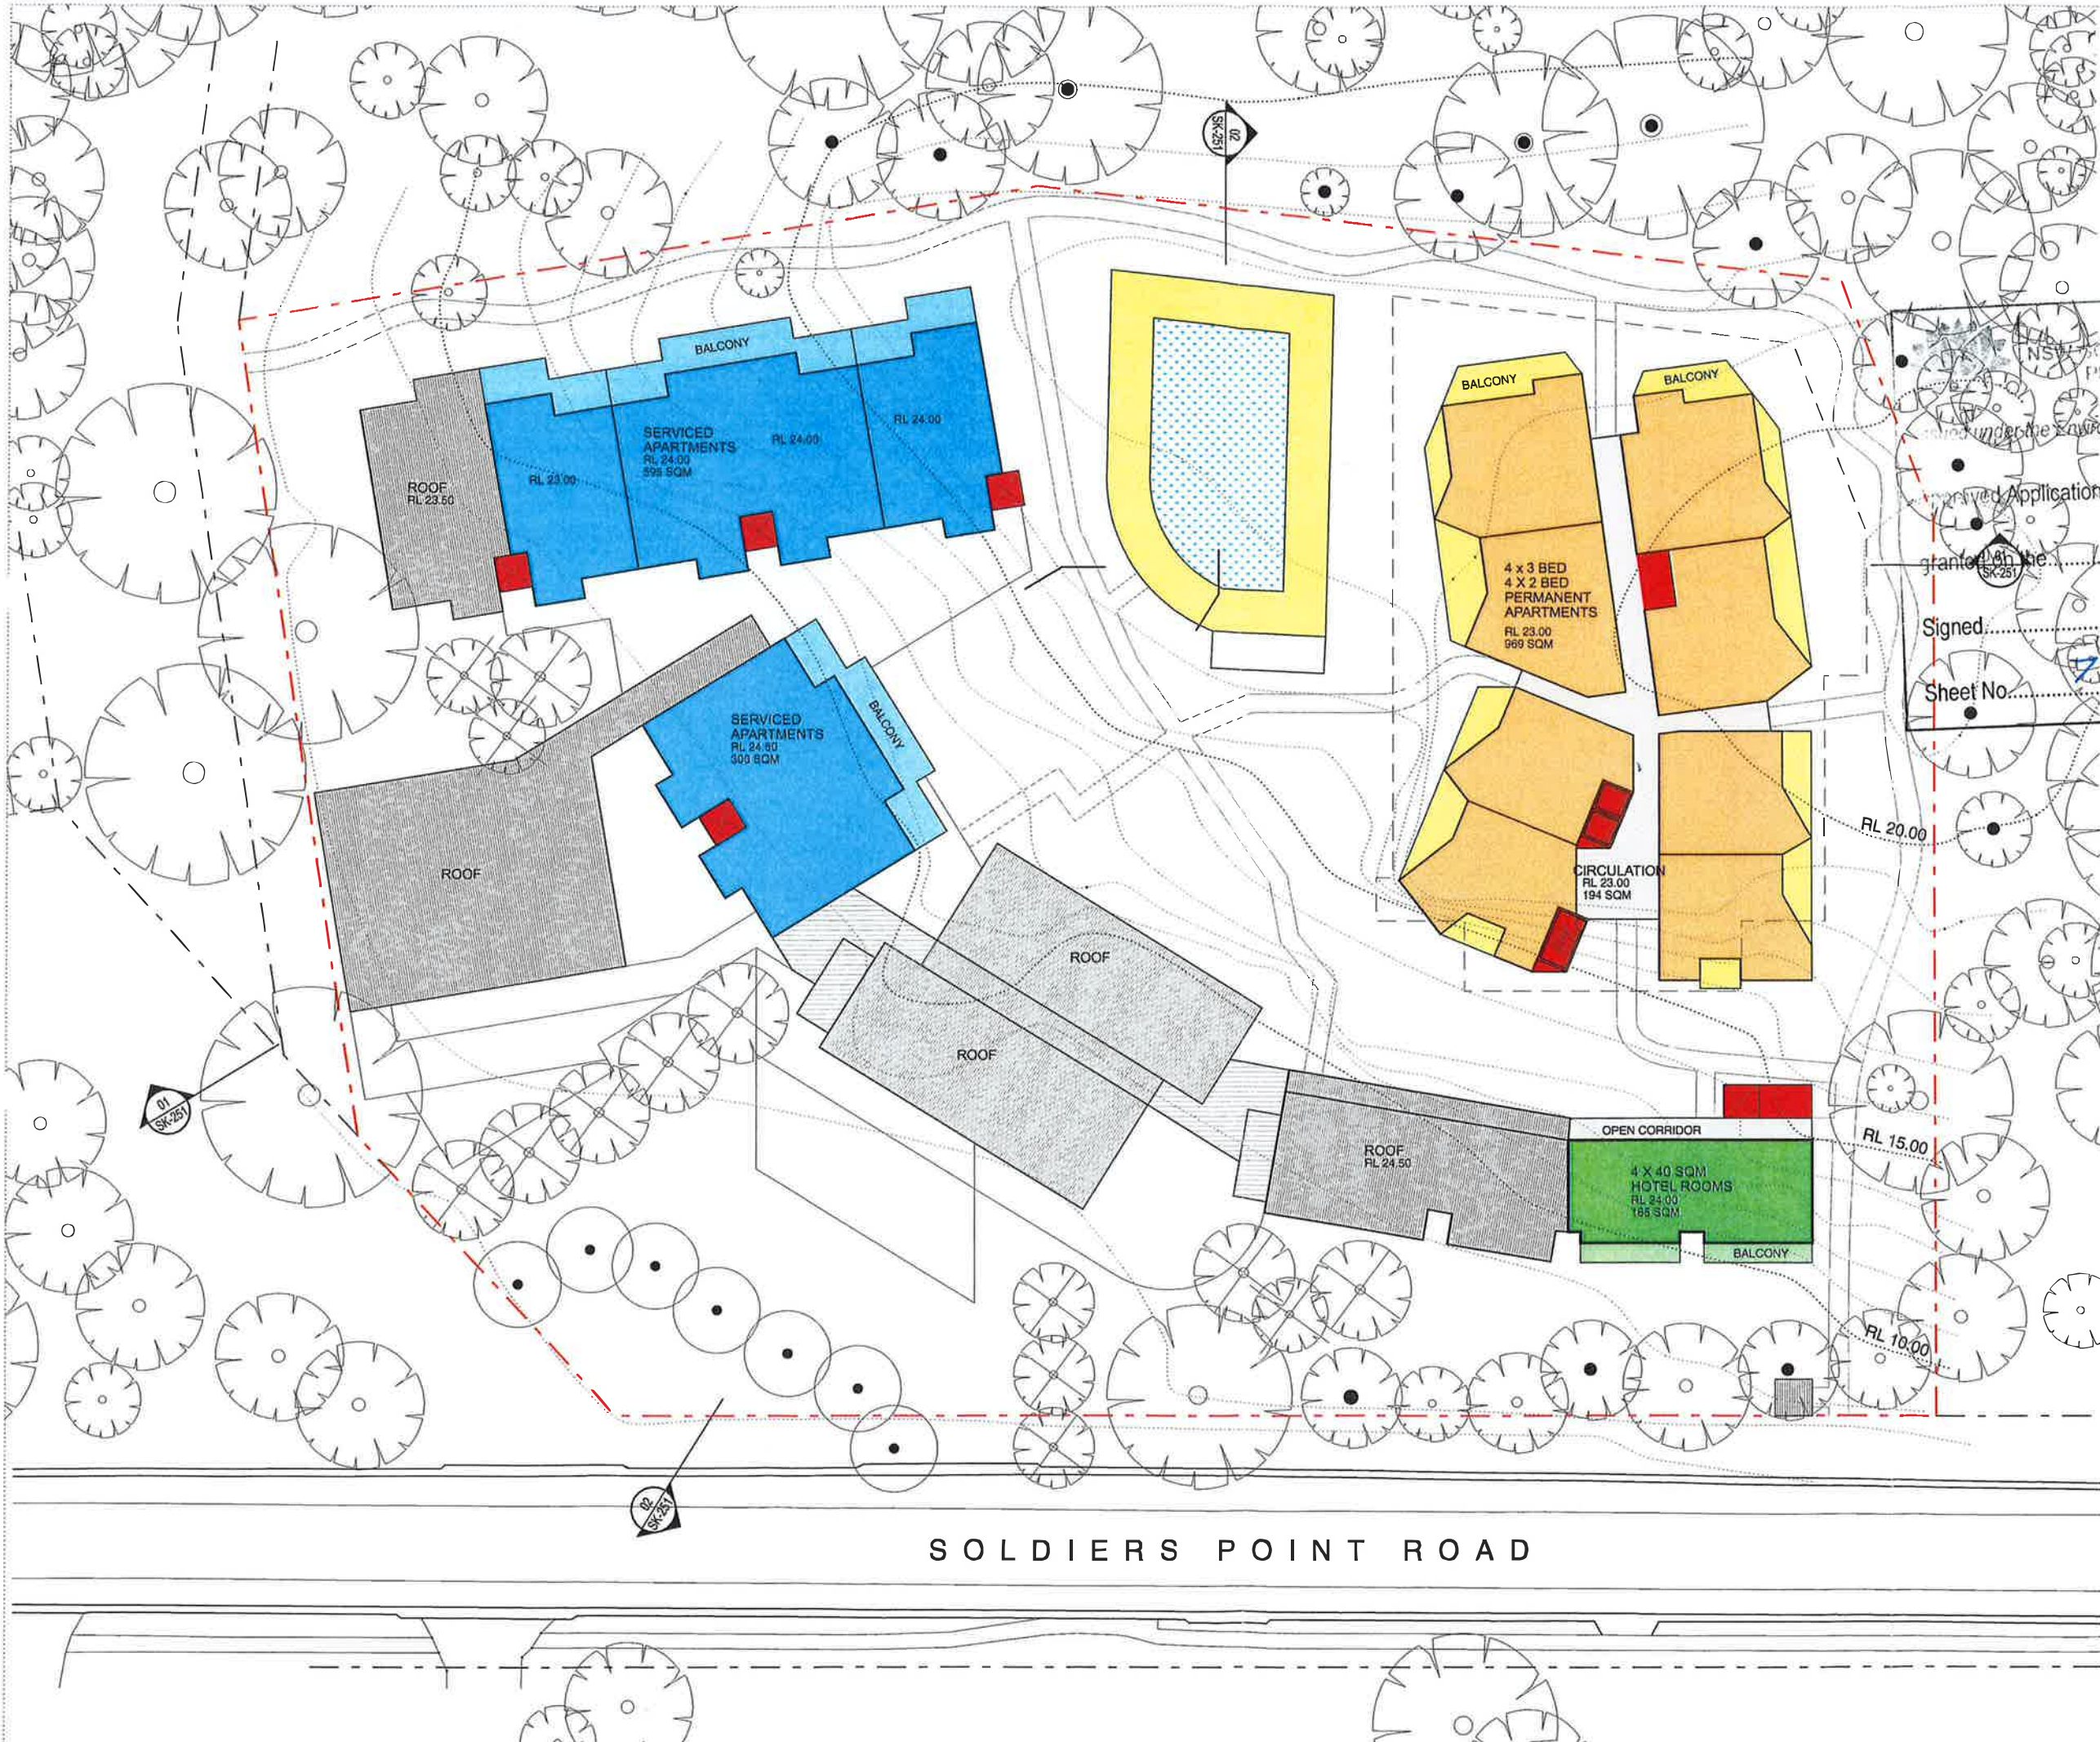

NSW GOVERNMENT
PLANNING
made under the Environmental Planning and Assessment Act 1979

Received Application No. 06-0183

granted on the 4/9/11

Signed [Signature]

Sheet No. 7 of 14

B	DEC '10	RE-ISSUED TO DOP	SE
A	JULY '10	ISSUED TO DOP	JF/SE
Rev.	Date	Amendment	Drawn
Architect			
DARYL JACKSON ROBIN DYKE PTY LTD			
ARCHITECTS			
54 Rose Street Chippendale NSW 2008			
t 9319 2955 f 9898 1116			
djd.com.au			

Planner
SAKE Development
Suite 11 340 Darling Street Balmain NSW 2041
t 9810 3801
Email: sarah_kelly@optusnet.com.au

Client
SALAMANDER SHORES HOTEL

Project
SALAMANDER SHORES
147 SOLDIERS POINT ROAD
SOLDIERS POINT

CONCEPT PLAN APPLICATION

Scale @ A3 Date: 22/12/2010


1:500

0 5 10 15 20 25m

1:500

Description		
LEVEL 5 PLAN		
RL 24.00 & TYP. RL 27.00, 30.00, 33.00		
Job Number	Dwg. No.	Revision
06 431	SK-106	B

SOLDIERS POINT ROAD

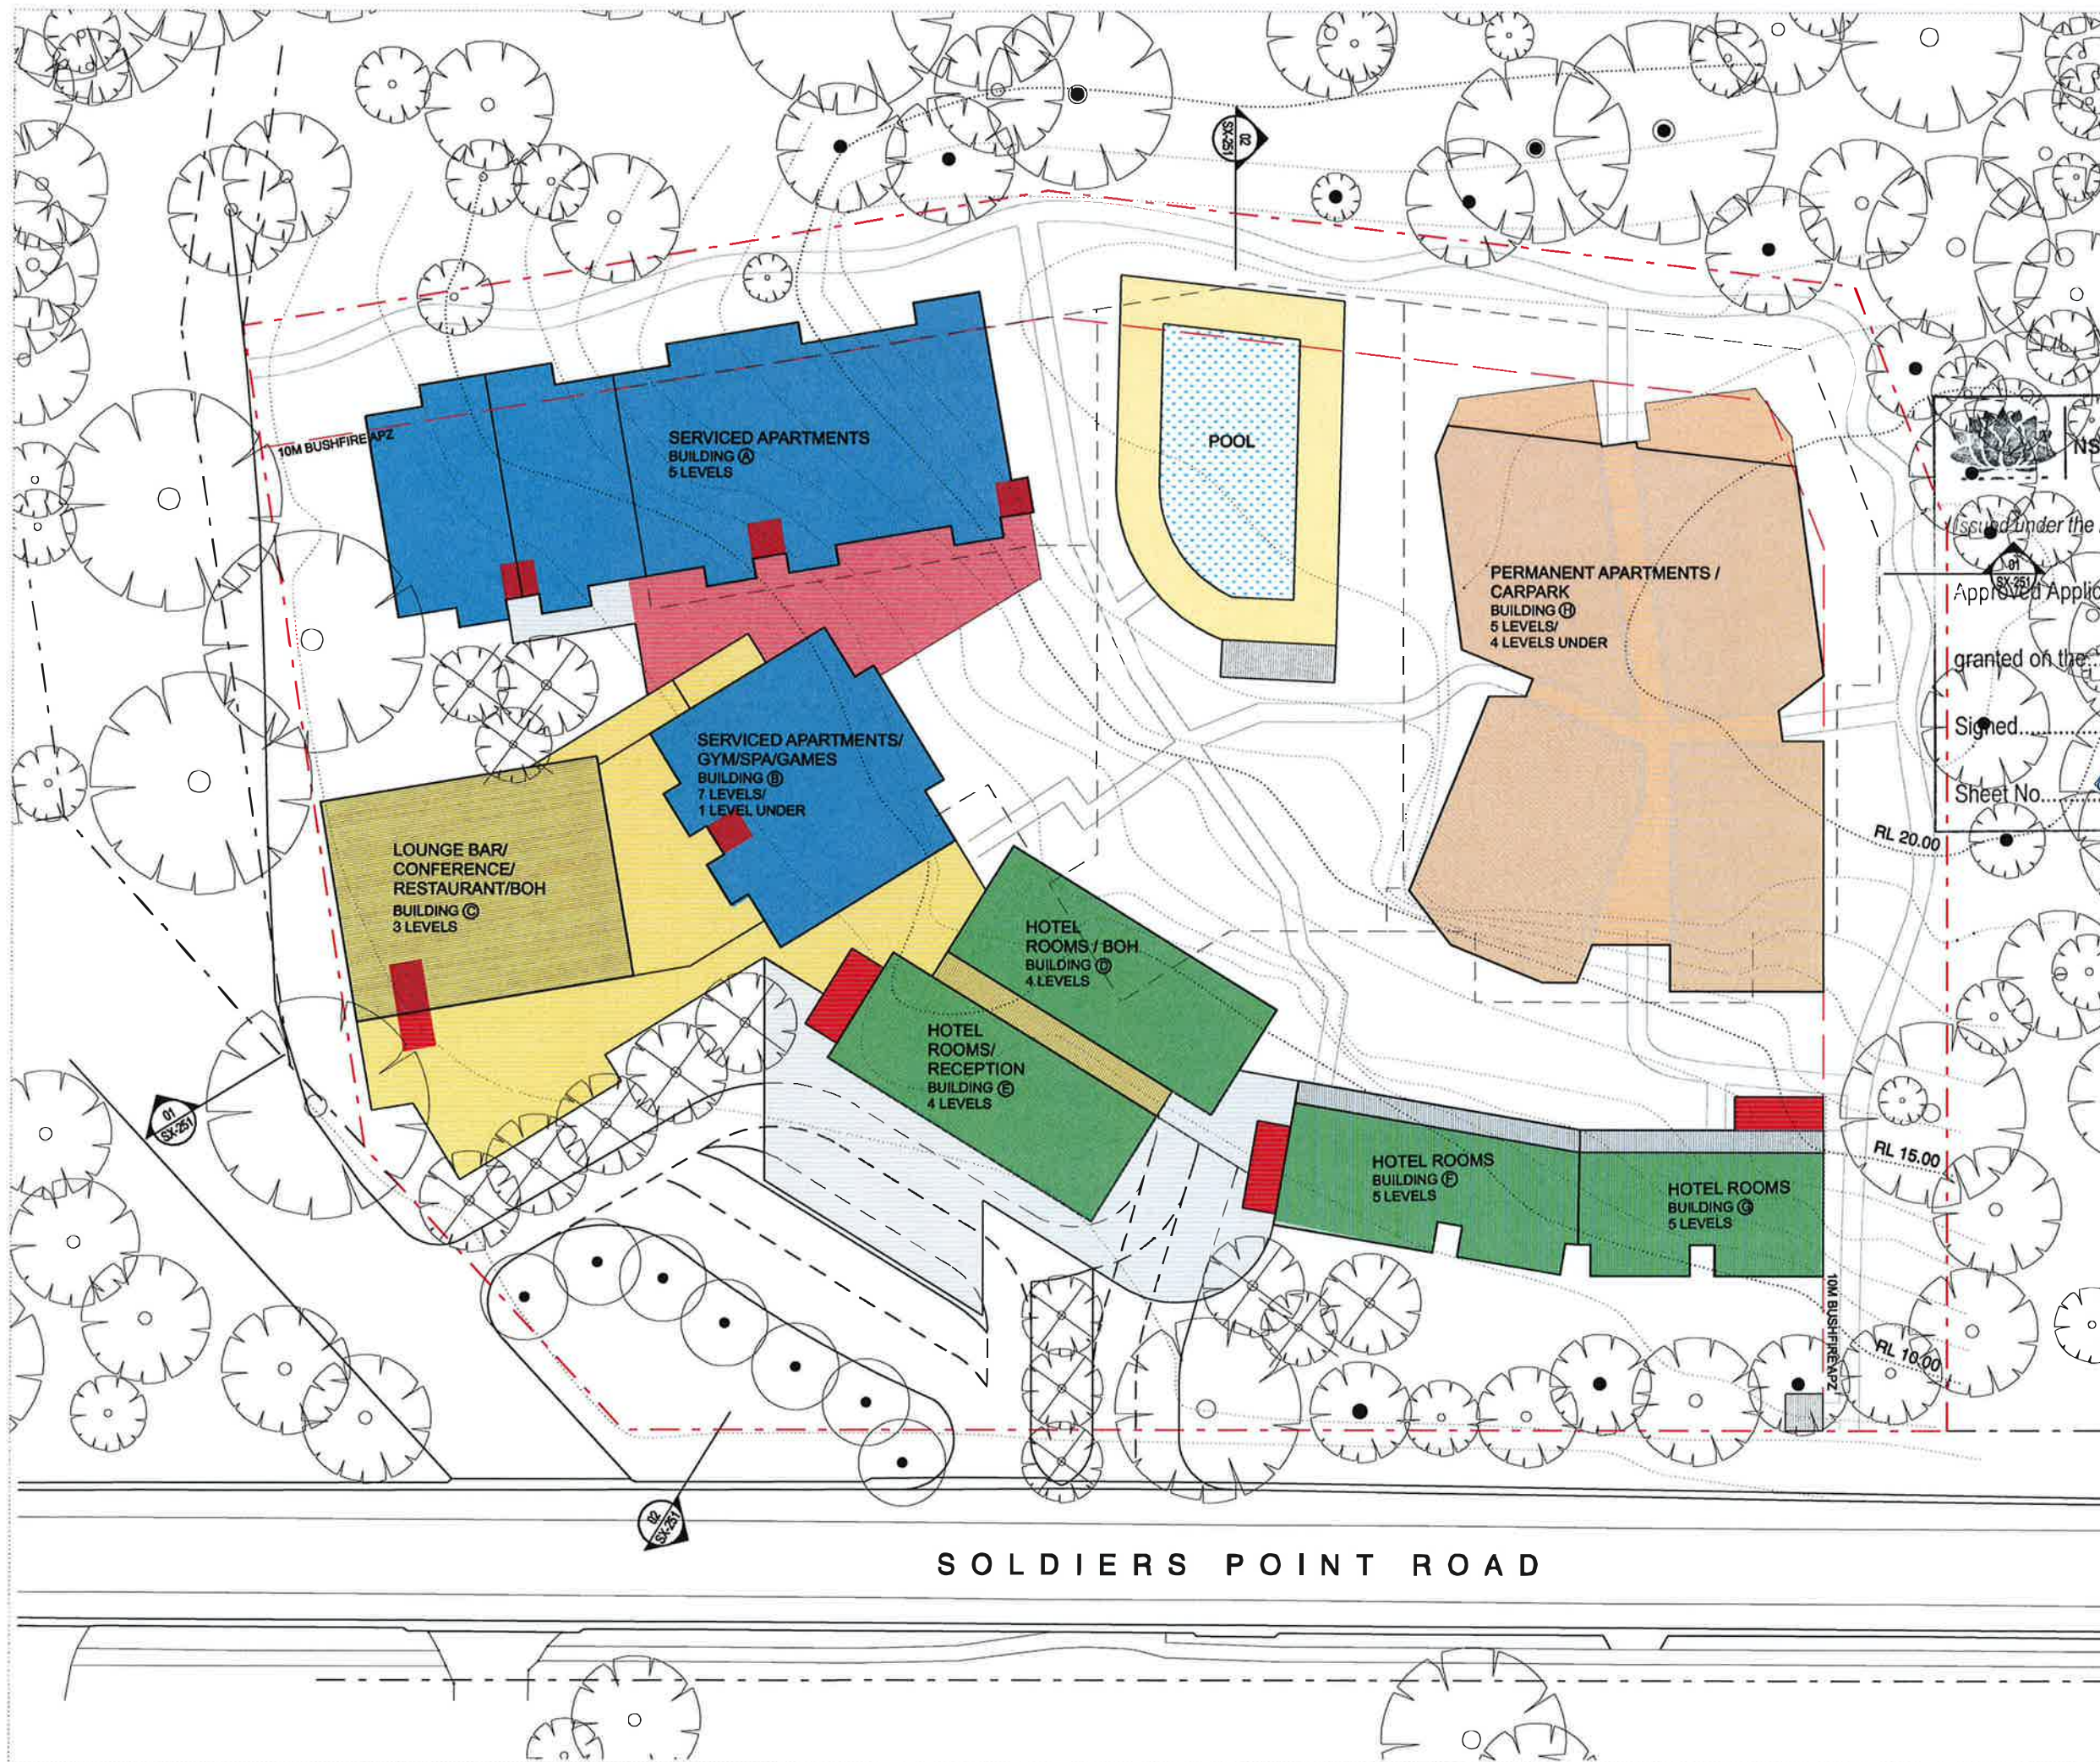

SCHEDULE

PERMANENT RESIDENTIAL	40 (20x2B, 20x3B)
SERVICED APARTMENTS	34
HOTEL ROOMS	84
BAR	570 SQM
RESTAURANT	400 SQM
PRE FUNCTION	115 SQM
CONFERENCE	550 SQM
CAFE/RETAIL	280 SQM
COMMONS/RECREATION	430 SQM
GENERAL BOH/STORAGE	1900 SQM
CAR PARKING	275

NSW GOVERNMENT
Issued Under the Environmental Planning and Assessment Act 1979

Approved Application No. 06-0183

granted on the 4/9/11

Signed [Signature]

Sheet No. 8 of 14

C	JUNE '11	RE-ISSUED TO DOP	SE
B	DEC '10	RE-ISSUED TO DOP	SE
A	JULY '10	ISSUED TO DOP	JF/SE

Rev. Date Amendment Drawn

Architect

DARYL JACKSON ROBIN DYKE PTY LTD

ARCHITECTS

64 Rose Street Chippendale NSW 2008

t 9319 2955 f 9698 1118

djrd.com.au

Planner

SAKE Development

Suite 11 340 Darling Street Belmain NSW 2041

t 9810 3801

Email: sarakh_jusky@optusnet.com.au

Client

SALAMANDER SHORES HOTEL

Project

SALAMANDER SHORES

147 SOLDIERS POINT ROAD

SOLDIERS POINT

CONCEPT PLAN APPLICATION

Scale @ A3 Date:



1:500 20/06/2011

Description

Roof Plan

Job Number Dwg. No. Revision

06 431 SK-107 C

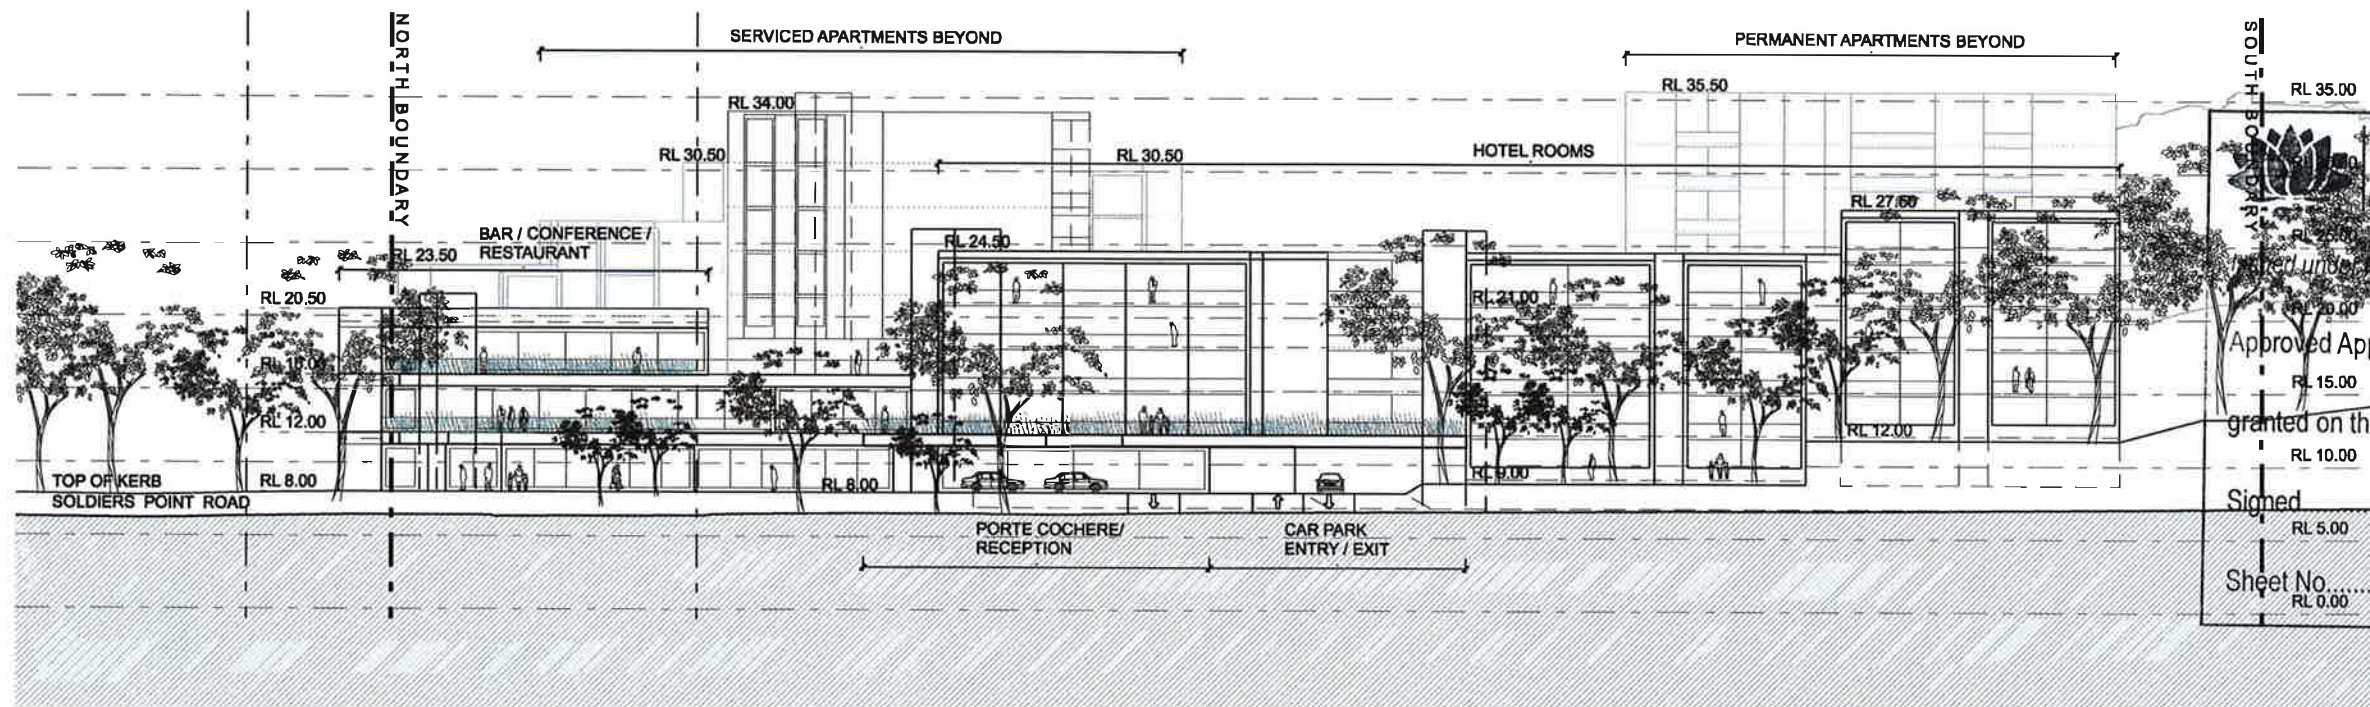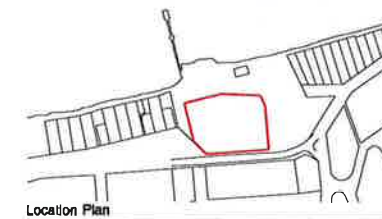

NSW GOVERNMENT
Planning

NSW Government Planning
Environmental Planning and Assessment Act 1979


Approved Application No. **06-0183**

granted on the **4/9/11**

Signed **[Signature]**

Sheet No. **9** of **14**

ELEVATION 01 - SOLDIERS POINT ROAD

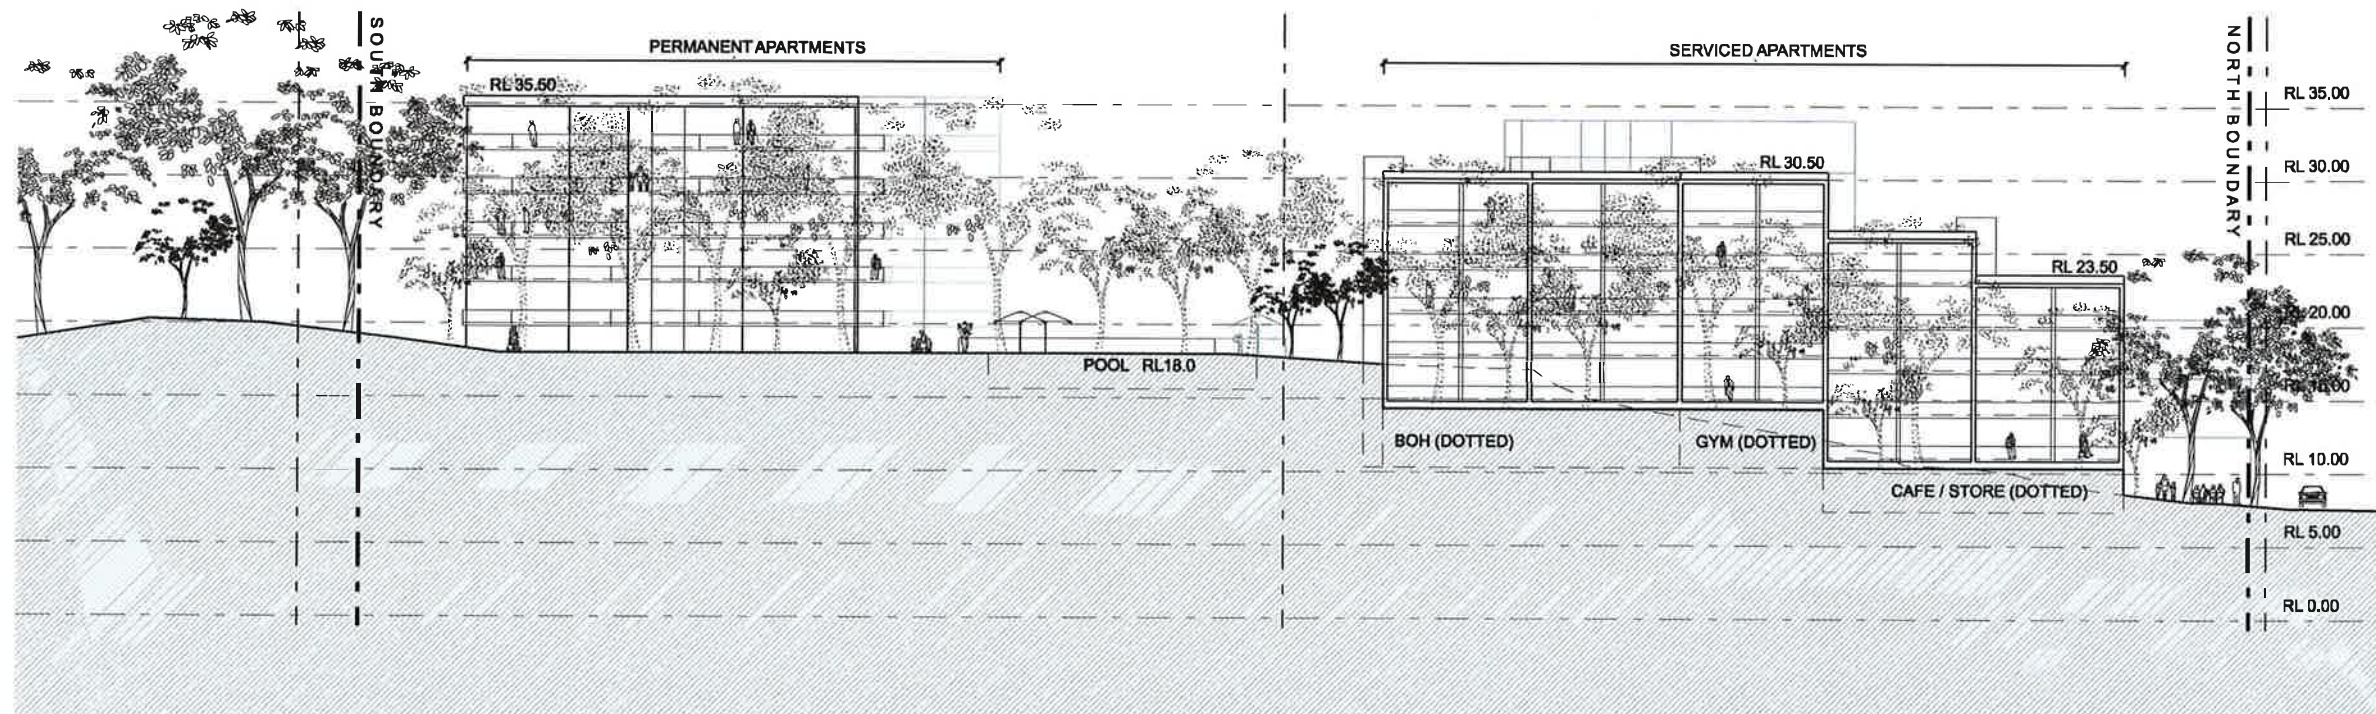

ELEVATION 02 - EASTERN BOUNDARY

C	JUNE '11	RE-ISSUED TO DOP	SE
B	DEC '10	RE-ISSUED TO DOP	SE
A	JULY '10	ISSUED TO DOP	JF/SE
Rev.	Date	Amendment	Drawn
Architect			
DARYL JACKSON ROBIN DYKE PTY LTD			
ARCHITECTS			
84 Rose Street Chippendale NSW 2008			
t 9319 2955 f 9698 1116			
djr.com.au			

Planner
SAKE Development
Suite 11 340 Darling Street Balmain NSW 2041
t 9810 3801
Email: sarah_kelly@optusnet.com.au

Client
SALAMANDER SHORES HOTEL

Project
SALAMANDER SHORES
147 SOLDIERS POINT ROAD
SOLDIERS POINT

CONCEPT PLAN APPLICATION



Scale: A3 Date:
1:500 20/06/2011

0 5 10 15 20 25m
1:500


Description
ELEVATIONS
SHEET 01

Job Number	Dwg. No.	Revision
06 431	SK-201	C

X:\Drawing\2006\06 431 Salamander Shores\06 431 SK-201.dwg

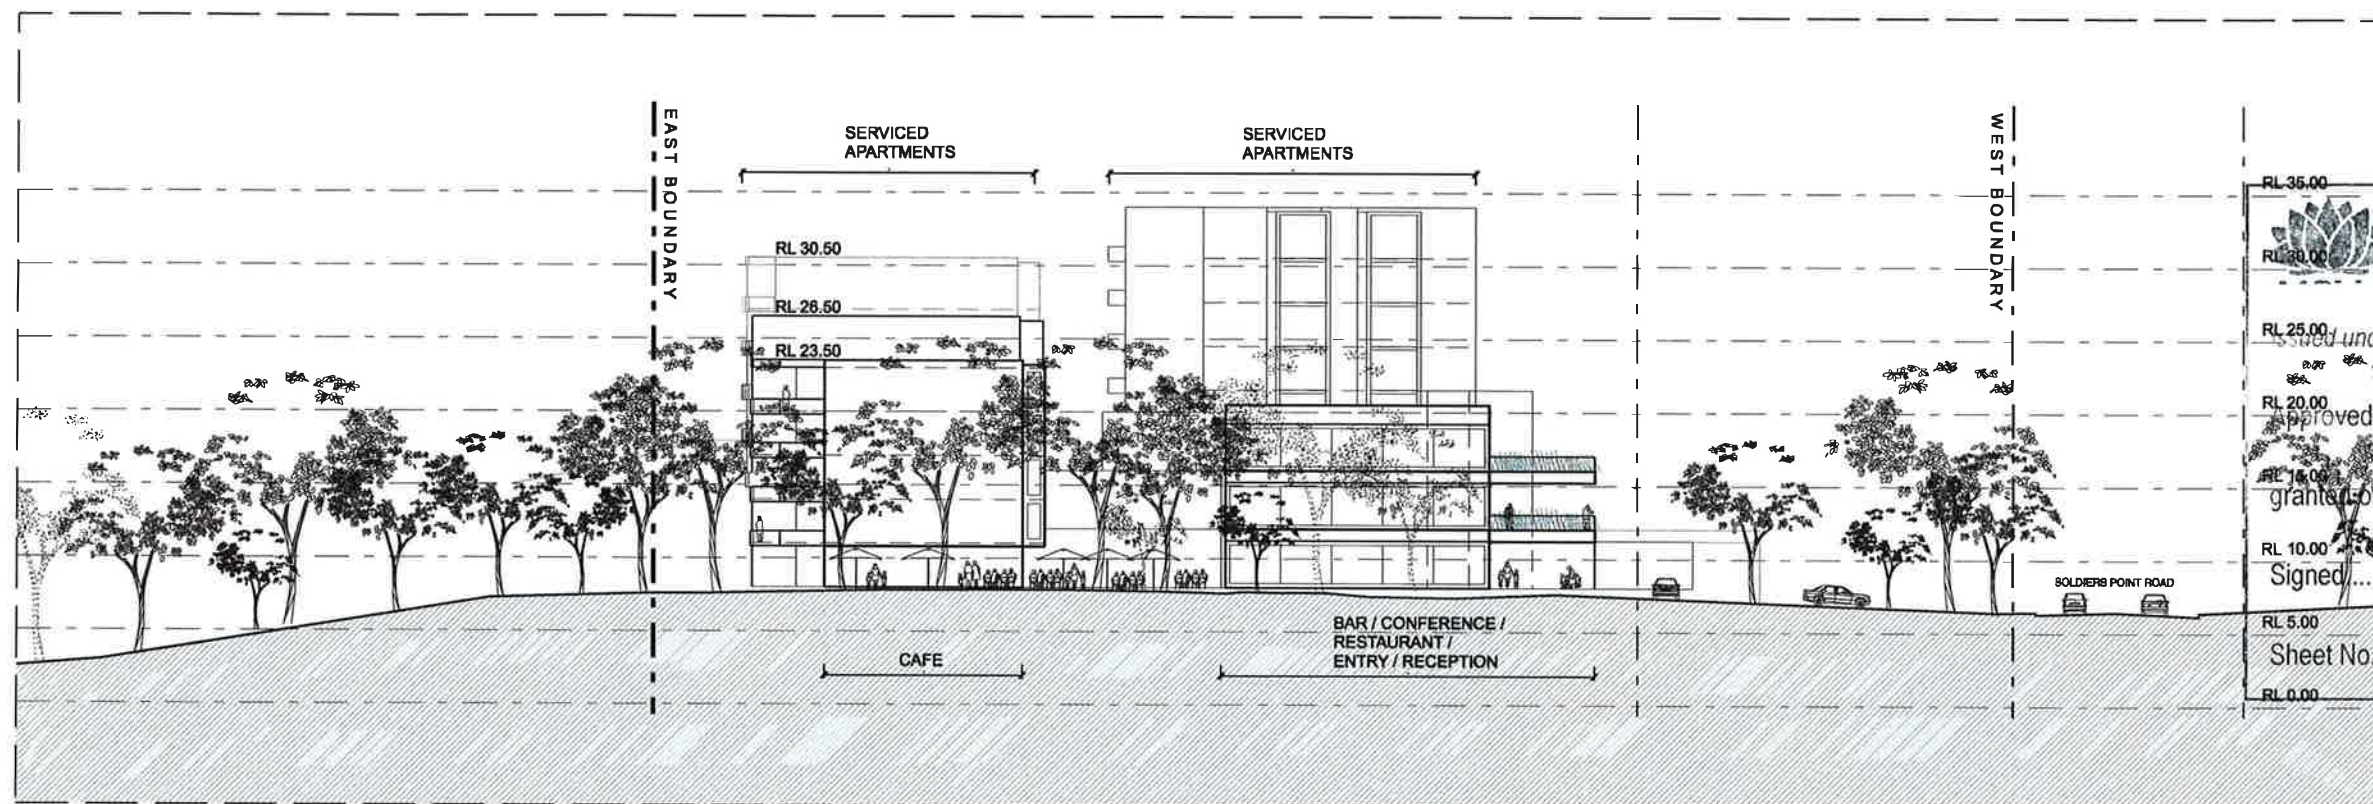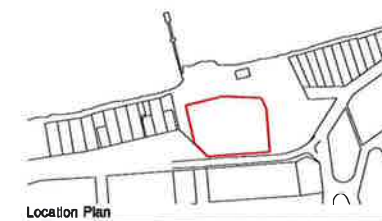

ELEVATION 03 - NORTHERN BOUNDARY

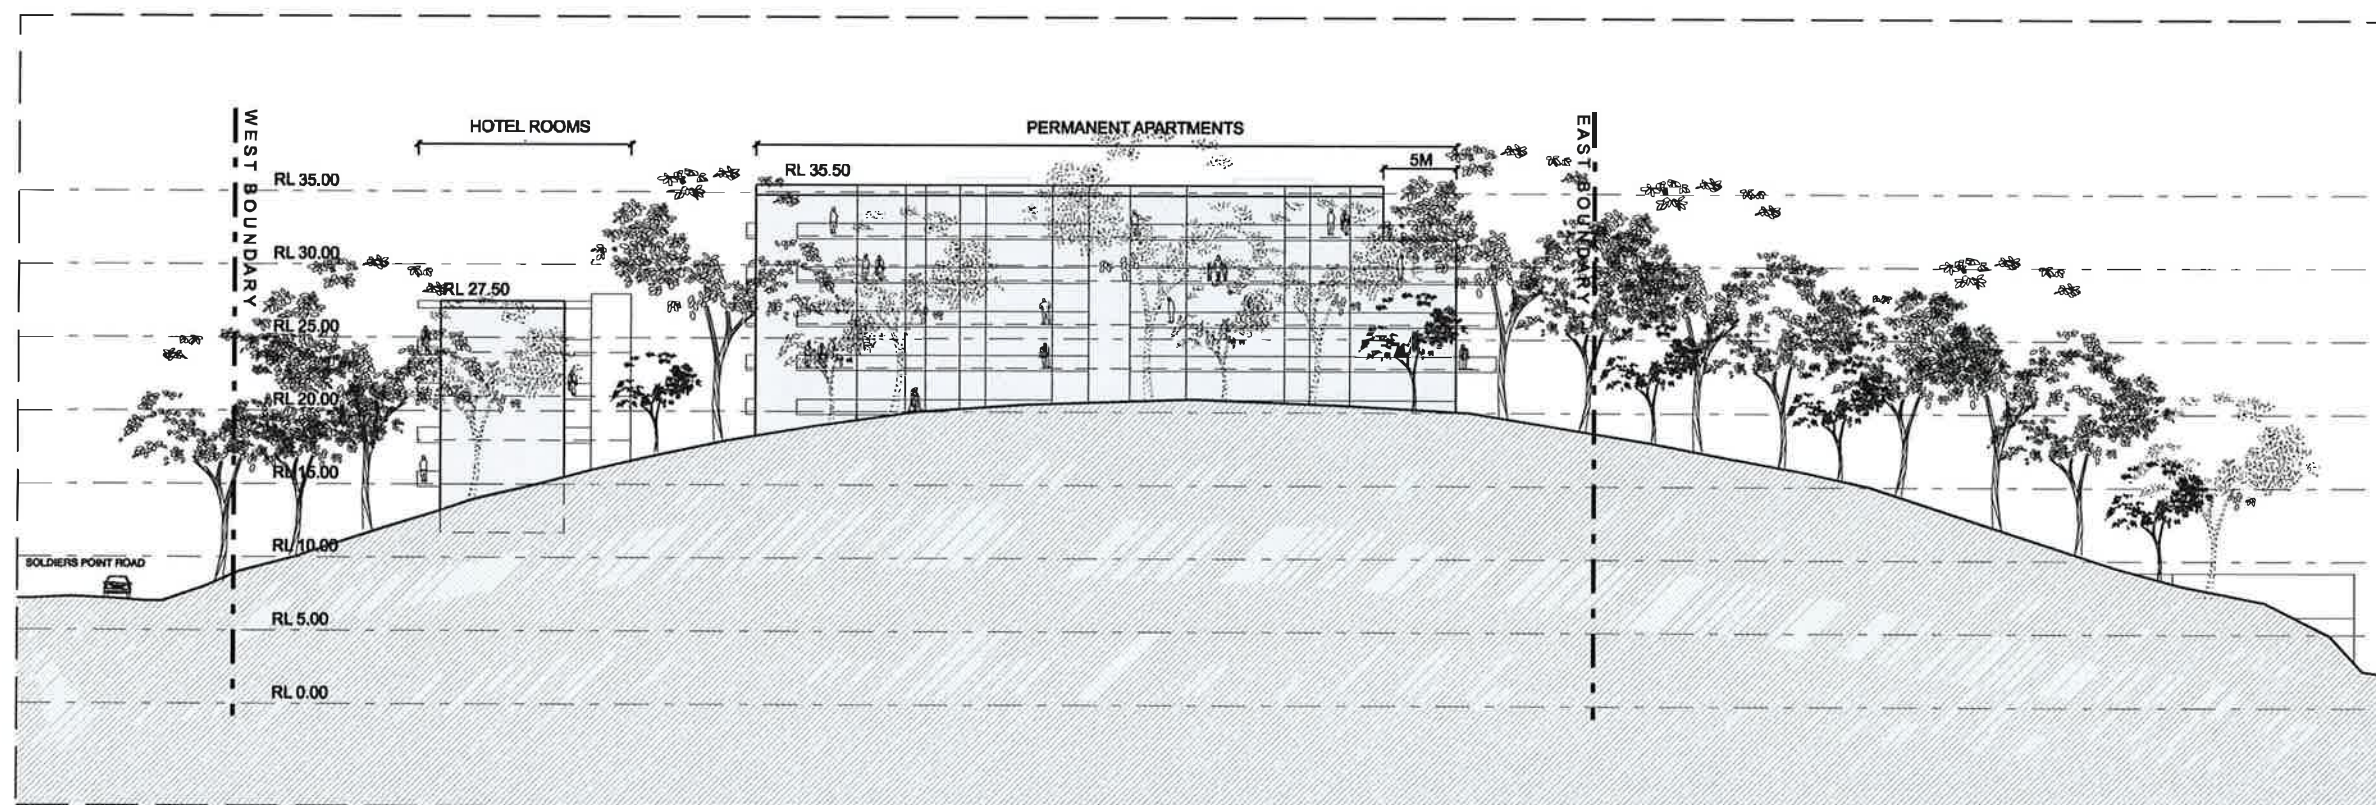

ELEVATION 04 - SOUTHERN BOUNDARY

NSW GOVERNMENT
Planning

Issued under the Environmental Planning and Assessment Act 1979

Approved Application No. **06-0183**

granted on the **4/9/11**

Signed **[Signature]**

Sheet No. **10** of **14**

C	JUNE '11	RE-ISSUED TO DOP	SE
B	DEC '10	RE-ISSUED TO DOP	SE
A	JULY '10	ISSUED TO DOP	JF/SE
Rev.	Date	Amendment	Drawn

Architect
DARYL JACKSON ROBIN DYKE PTY LTD
ARCHITECTS
64 Rose Street Chippendale NSW 2008
t 9319 2955 f 9319 1118
djd.com.au

Planner
SAKE Development
Suite 11 340 Darling Street Balmain NSW 2041
t 9810 3801
Email: sarah.jakky@optusnet.com.au

Client
SALAMANDER SHORES HOTEL

Project
SALAMANDER SHORES
147 SOLDIERS POINT ROAD
SOLDIERS POINT

CONCEPT PLAN APPLICATION



Scale @ A3 Date:
1:500 20/06/2011

0 5 10 15 20 25m
1:500


Description
ELEVATIONS
SHEET 02

Job Number	Dwg. No.	Revision
06 431	SK-202	C

XC:\Drawings\2006\06 431 Salamander Shores\06 431 SK-202.dwg

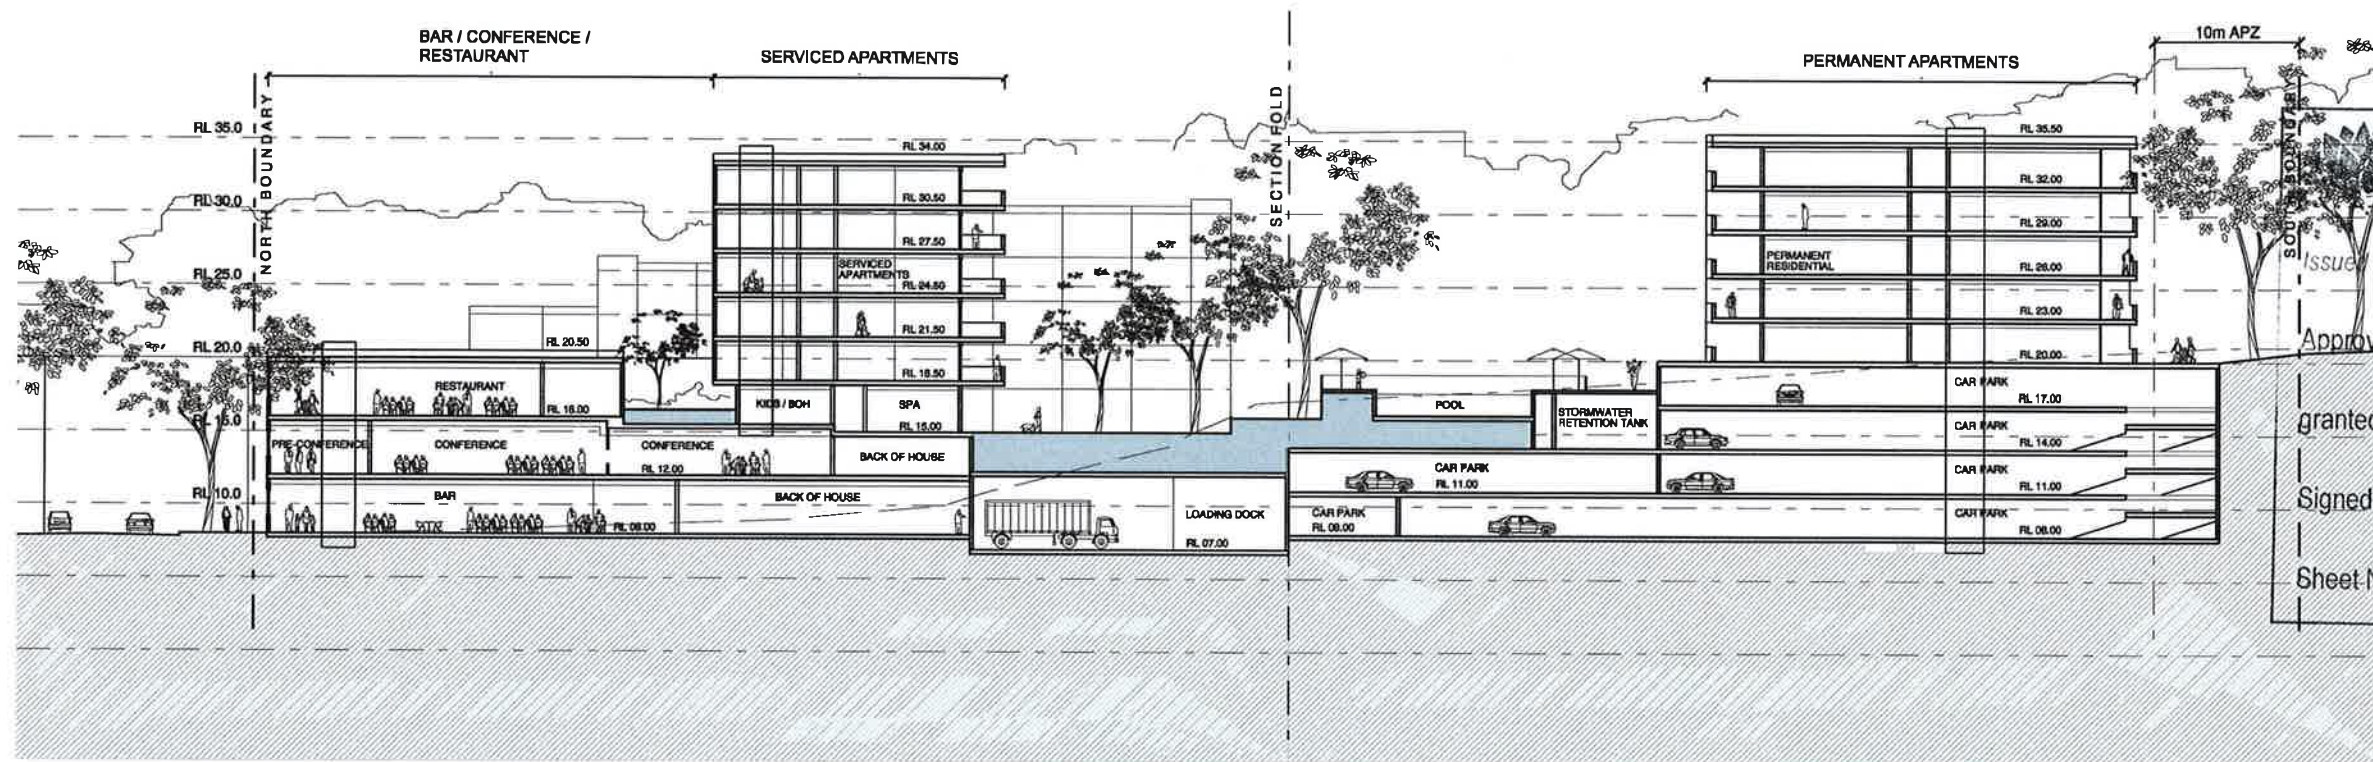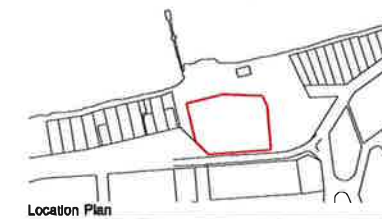

SECTION 01 - NORTH SOUTH

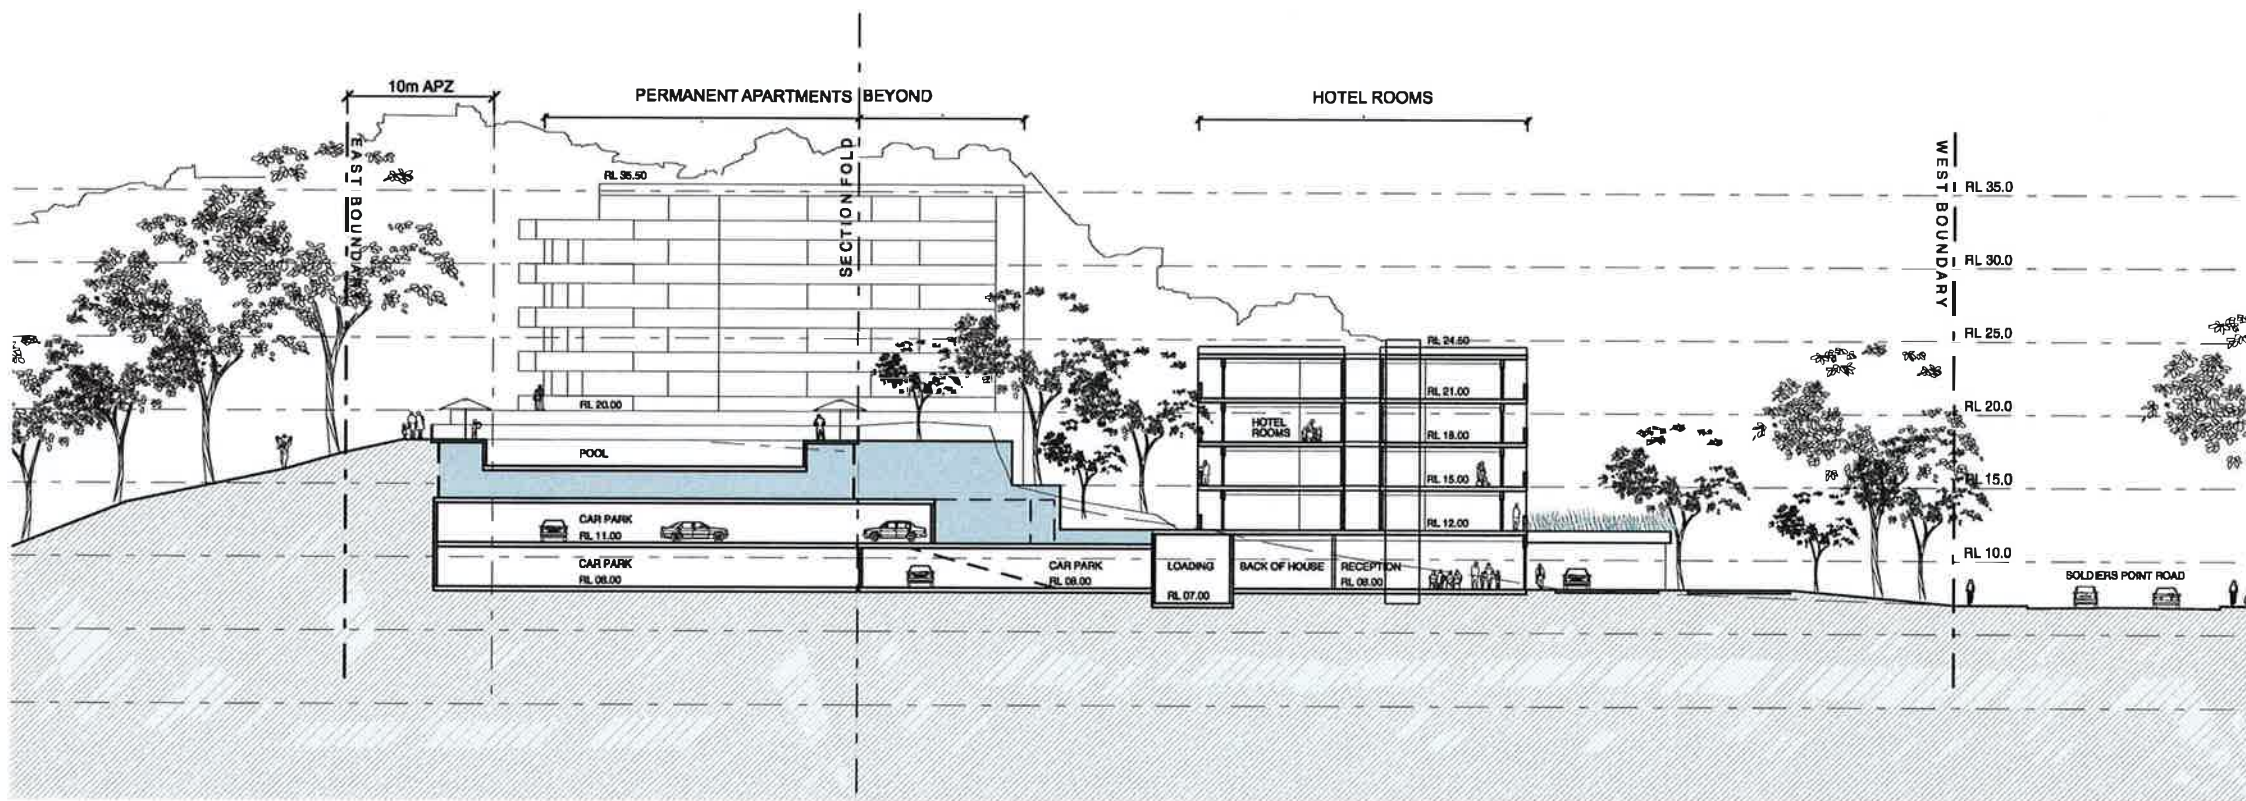

SECTION 02 - WEST EAST

NSW GOVERNMENT
Planning

Issued under the Environmental Planning and Assessment Act 1979

Approved Application No. 06-0183

granted on the 4/9/11

Signed [Signature]

Sheet No. 11 of 14

C	JUNE '11	RE-ISSUED TO DOP	SE
B	DEC '10	RE-ISSUED TO DOP	SE
A	JULY '10	ISSUED TO DOP	JF/SE
Rev.	Date	Amendment	Drawn

Architect
DARYL JACKSON ROBIN DYKE PTY LTD
ARCHITECTS
64 Rose Street, Chippendale NSW 2008
t 9319 2955 f 9698 1118
djd.com.au

Planner
SAKE Development
Suite 11 340 Darling Street, Belmain NSW 2041
t 9810 3801

Email: sarah_jelly@optusnet.com.au

Client

SALAMANDER SHORES HOTEL

Project

SALAMANDER SHORES

147 SOLDIERS POINT ROAD
SOLDIERS POINT

CONCEPT PLAN APPLICATION

Scale @ A3 Date:

1:500 21/06/2011


0 5 10 15 20 25m
1:500

Description

SECTIONS
SHEET 01

Job Number	Dwg. No.	Revision
06 431	SK-251	C

X:\Drawings\2006\06 431 Salamander Shores\06 431 SK-251.dwg

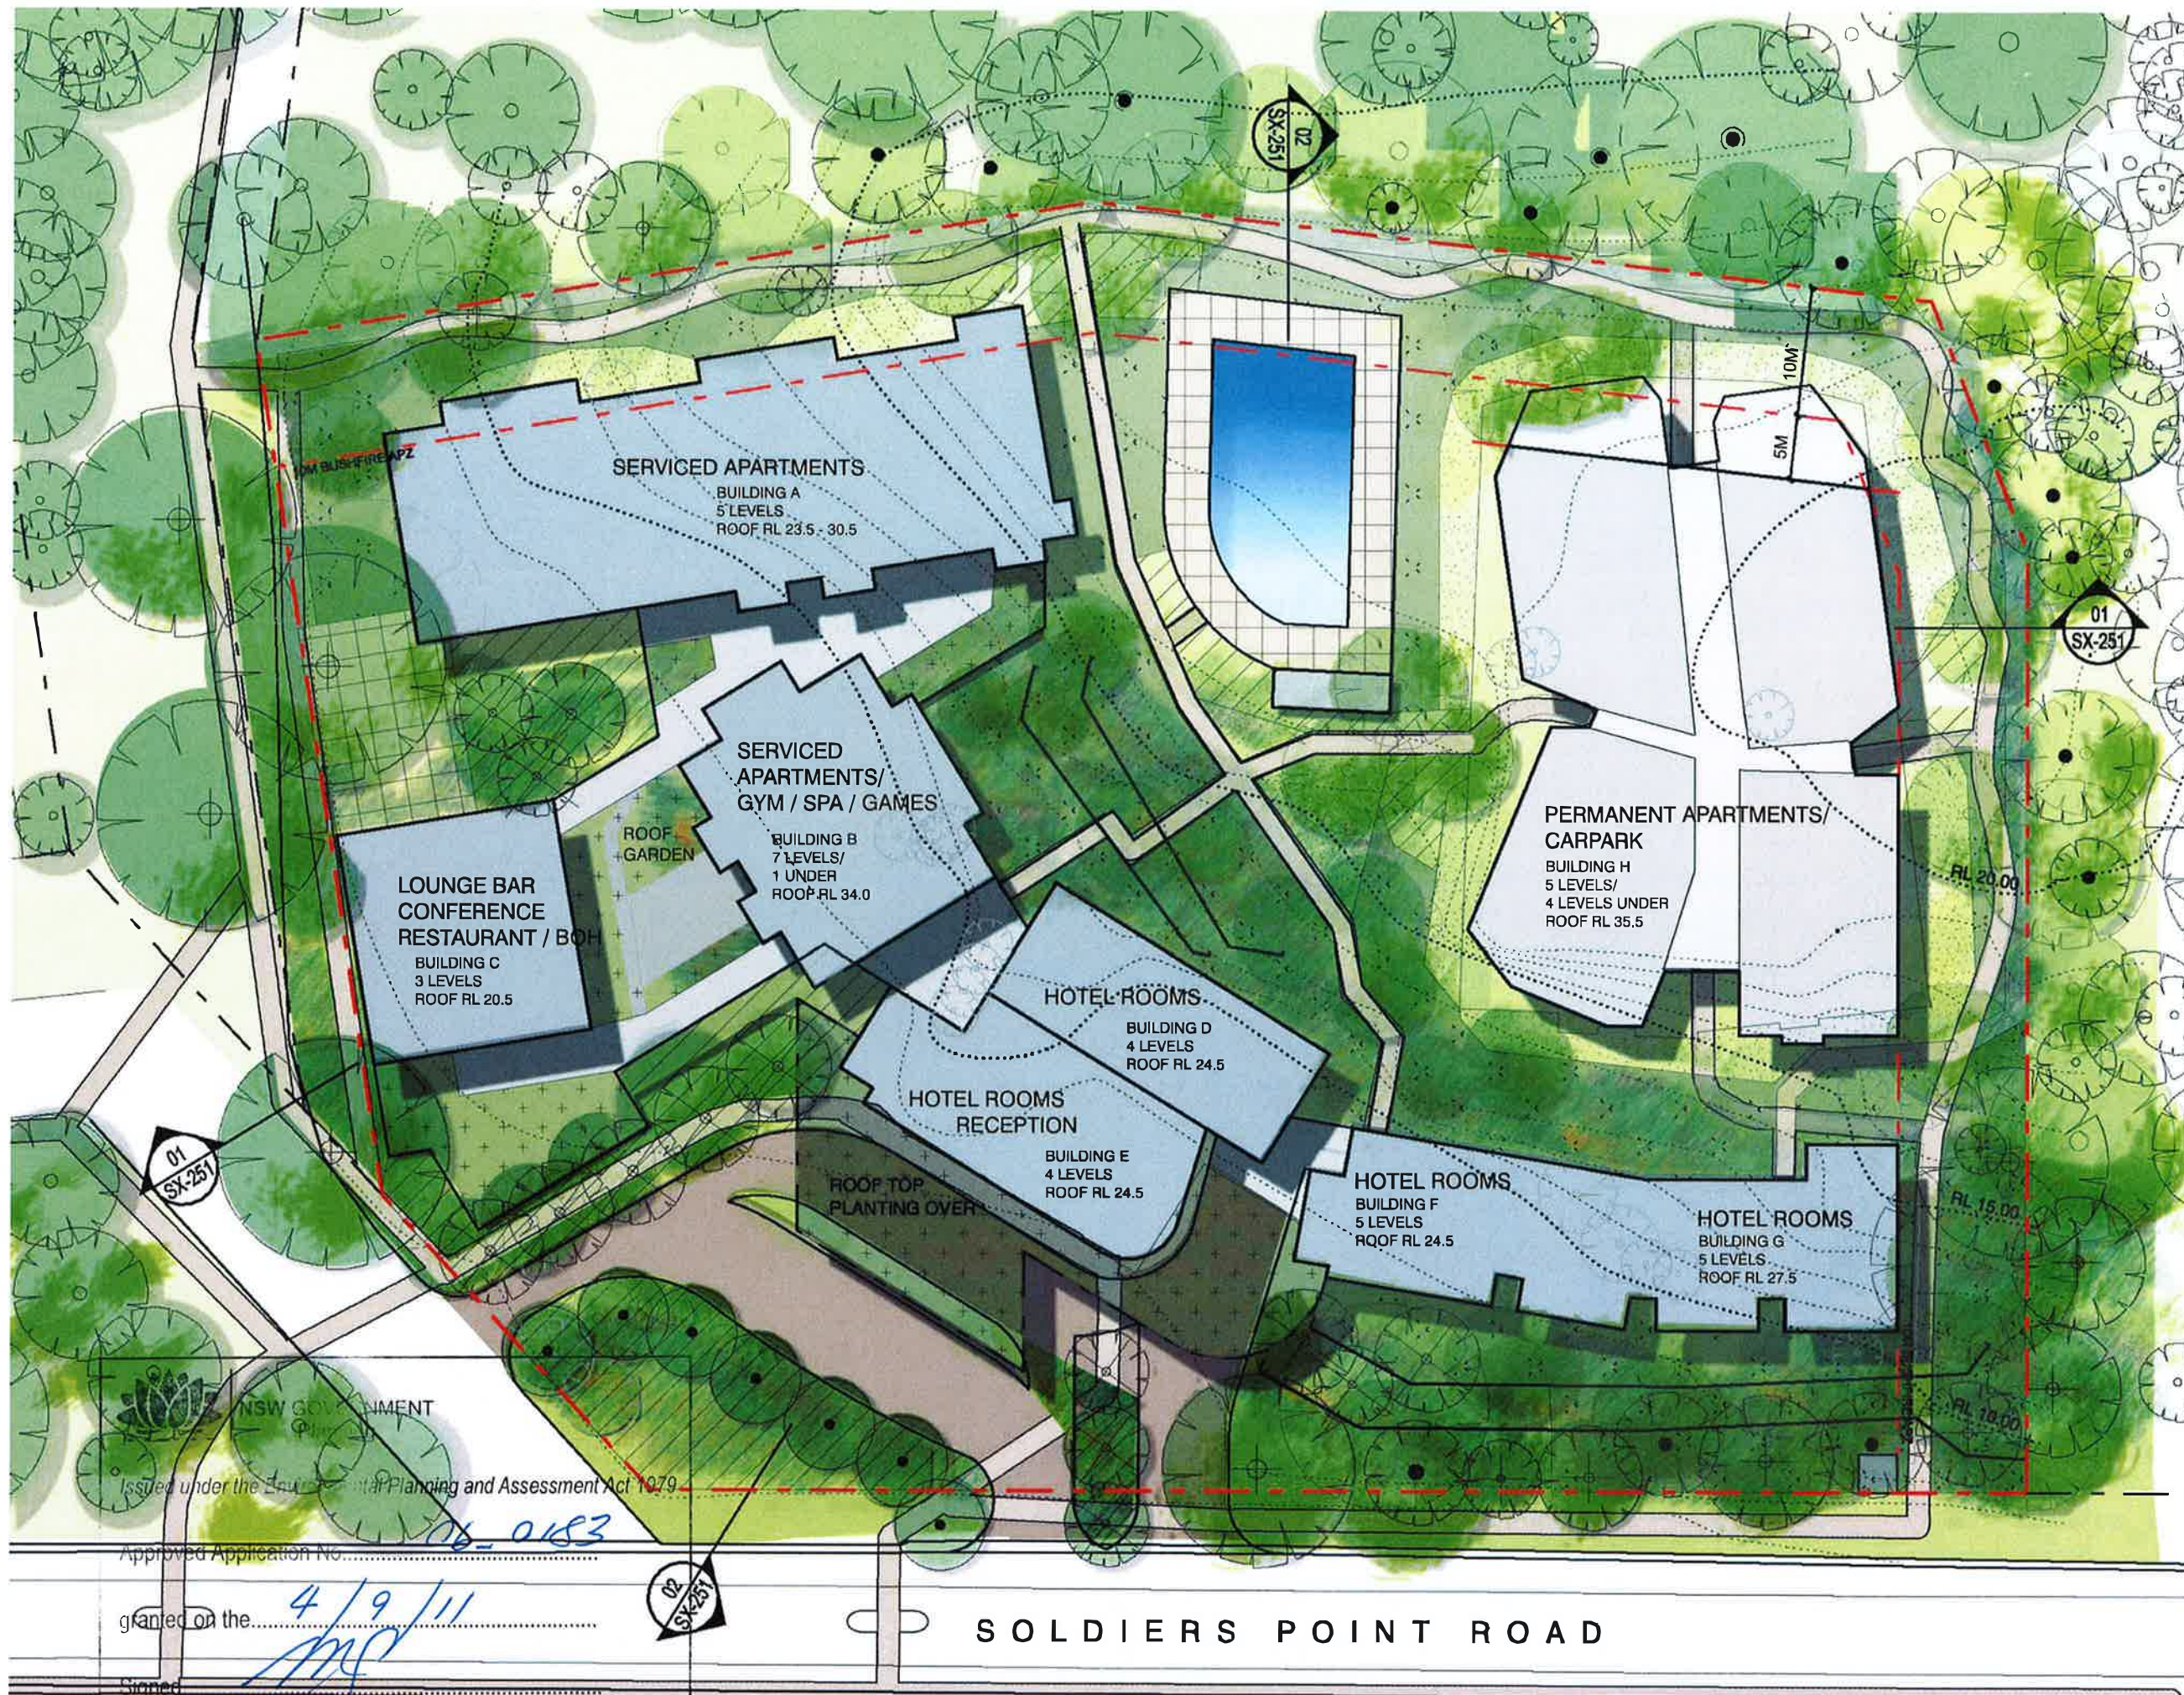

- EXISTING TO BE REMOVED
- EXISTING TO BE RETAINED
- LARGESTROEMIA INDICA SP (CREPE MYRTLE)
 - ANGOPHORA COSTATA (SMOOTH BARKED APPLE)
 - CUPANIOPSIS ANACARDIODES (TUCKEROO)
 - DORYANTHES EXCELSA (GYMEA LILY)
 - STRELITZIA REGINAE (BIRD OF PARADISE)
 - LIRIOPE 'EVERGREEN GIANT' (LIRIOPE)
 - LOMANDRA LONGIFOLIA (MAT-RUSH)
 - RAPHIOLEPSIS 'ORIENTAL PEARL' (INDIAN HAWTHORN)
 - TRACHELOSPERMUM JASMINOIDES (STAR JASMINE)
 - ROOF TOP PLANTING AS PER SHRUBS AND UNDERSTOREY ABOVE
 - TURF
 - PAVING

C	JUNE '11	RE-ISSUED TO DOP	SE
B	DEC '10	RE-ISSUED TO DOP	SE
A	JULY '10	ISSUED TO DOP	JF/SE
Rev.	Date	Amendment	Drawn
Architect			
DARYL JACKSON ROBIN DYKE PTY LTD ARCHITECTS			
64 Rose Street Chippendale NSW 2008			
t 9319 2955 f 9698 1116			
dird.com.au			

Planner
SAKE Development
Suite 11 340 Darling Street Balmain NSW 2041
t 9610 3601

Client
SALAMANDER SHORES HOTEL

Project
SALAMANDER SHORES
147 SOLDIERS POINT ROAD
SOLDIERS POINT

CONCEPT PLAN APPLICATION

Scale: A3 Date: 7/06/2011

1:750

Description

LANDSCAPE PLAN

Job Number	Dwg. No.	Revision
06 431	SK-L01	C

Issued under the Environmental Planning and Assessment Act 1979



Approved Application No. 06-0183

granted on the 4/9/11

Signed

Sheet No. 14 of 14

SOLDIERS POINT ROAD

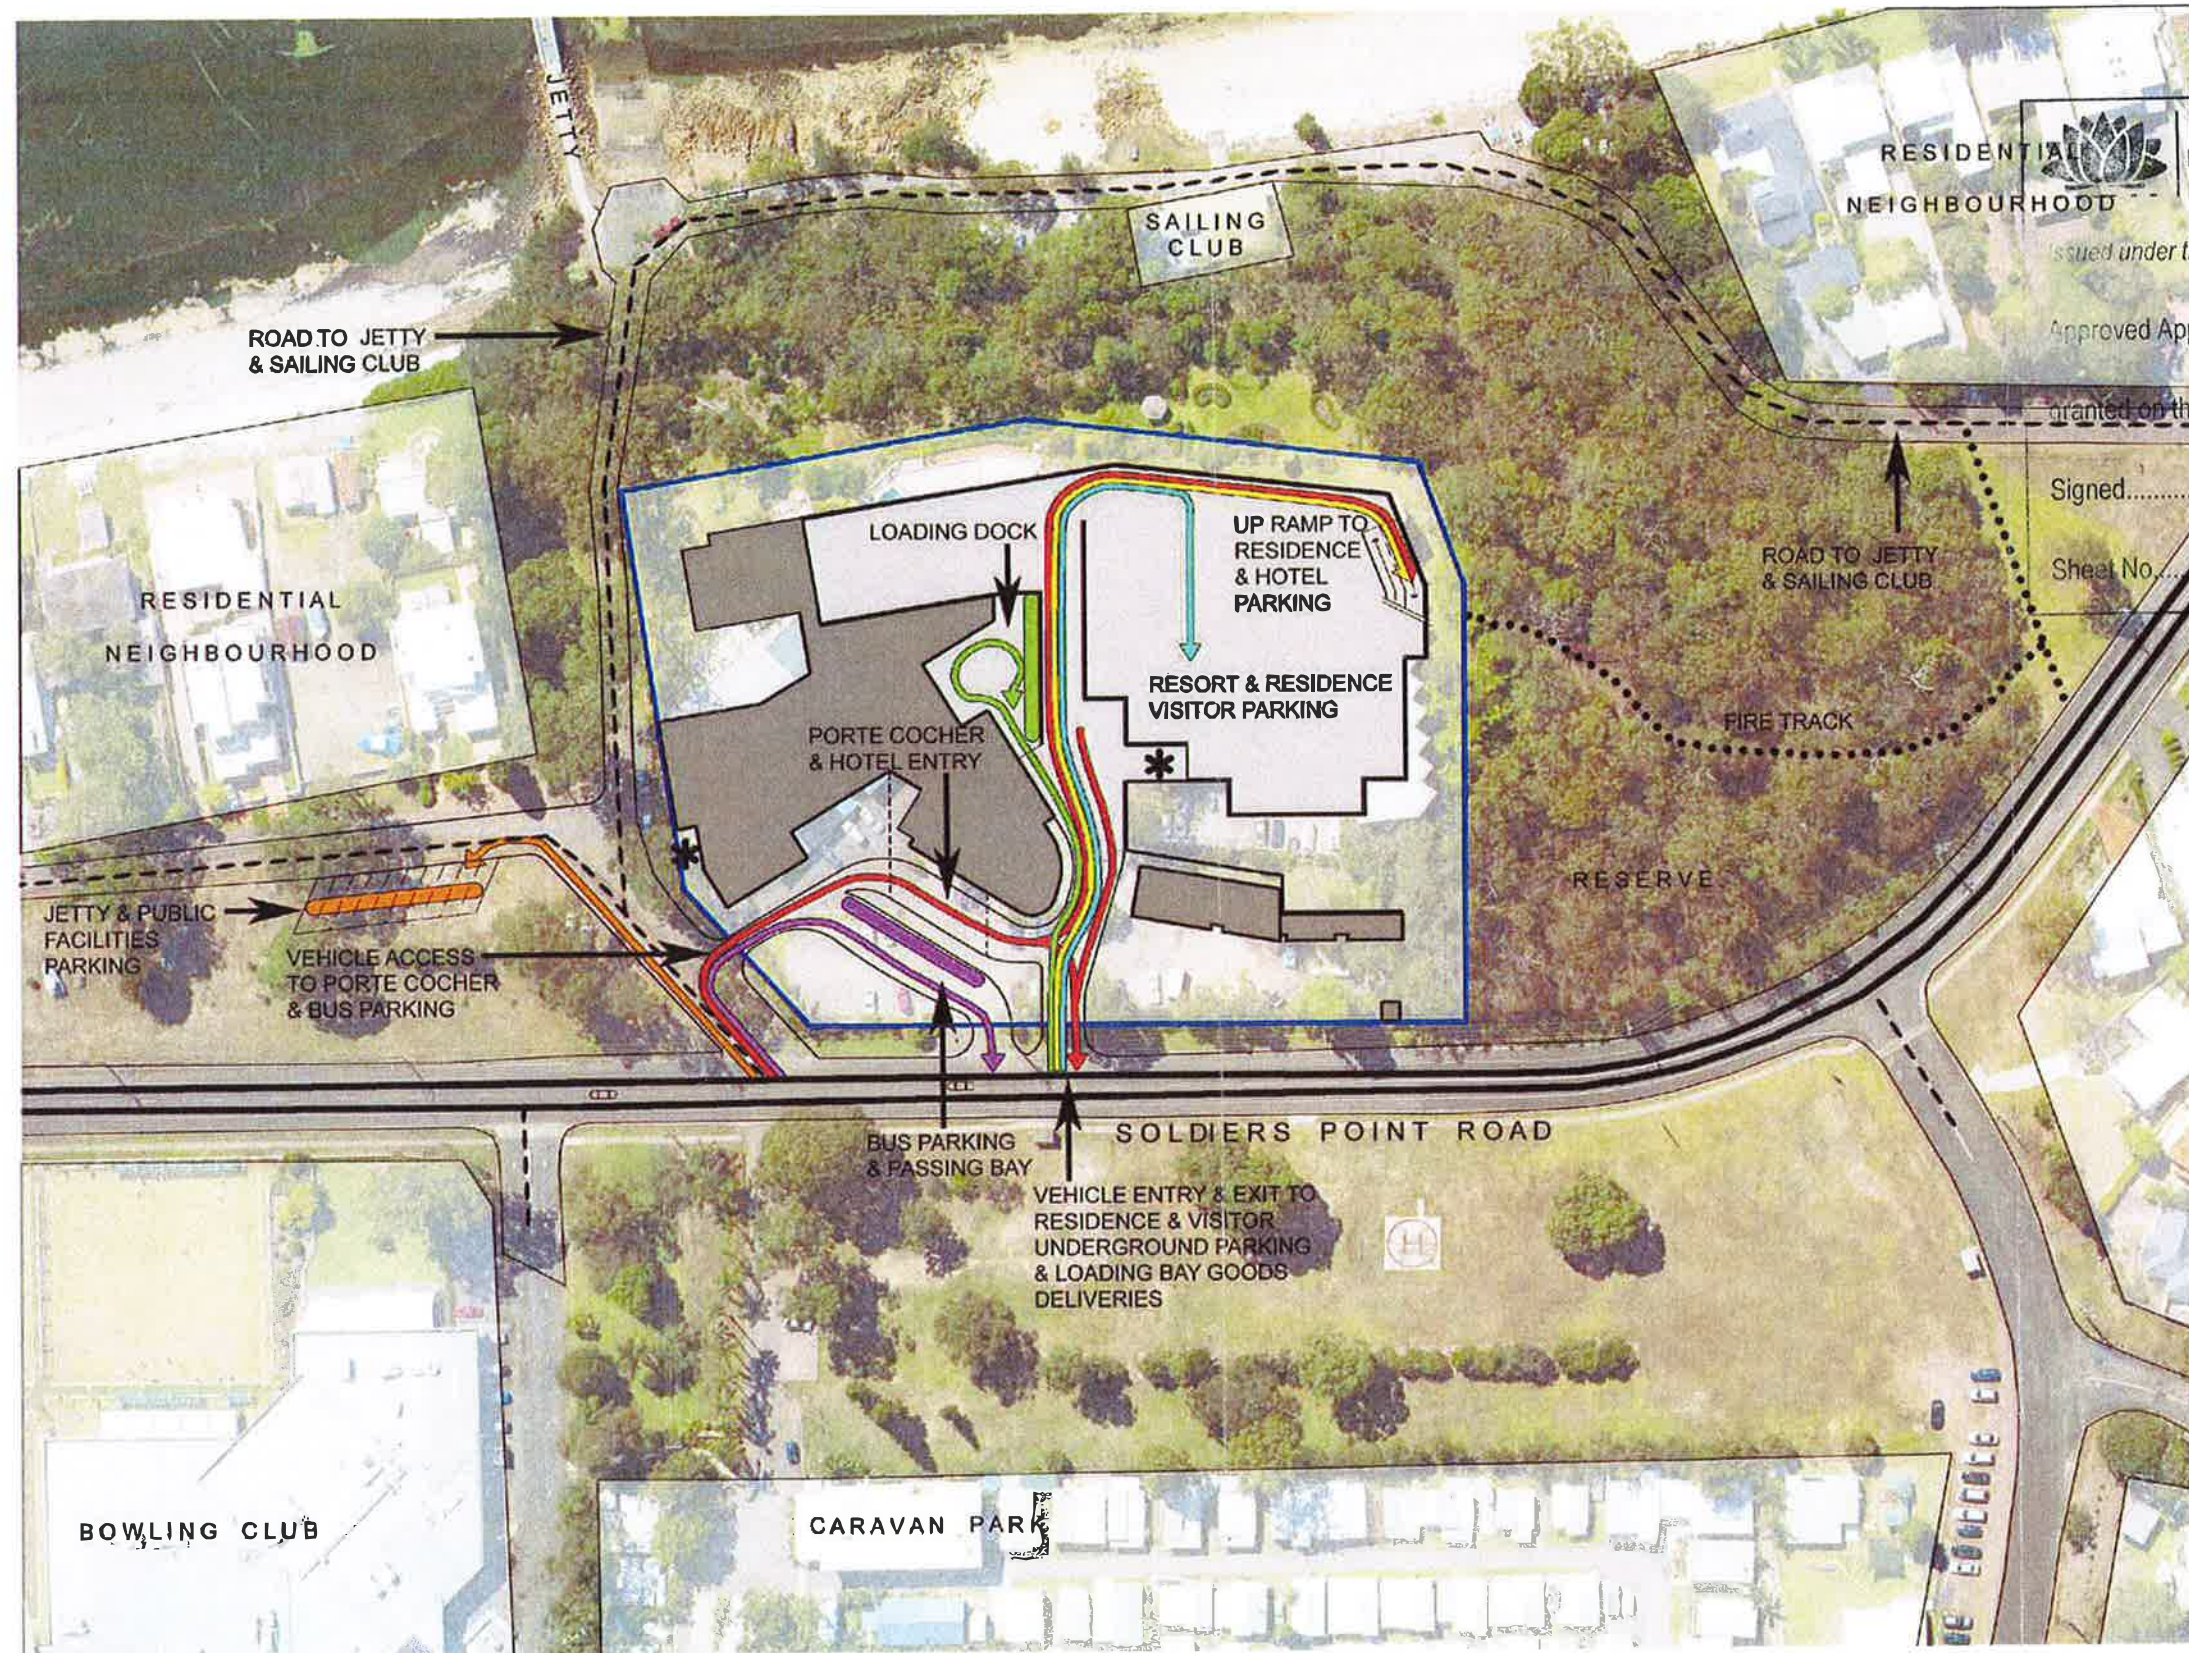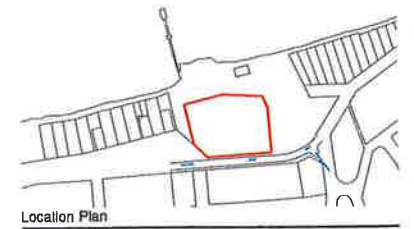

KEY

- JETTY VISITORS
- RESORT/APARTMENT VISITORS
- HOTEL GUESTS
- RESIDENTS
- BUSES
- GOODS & SERVICES
- MAJOR ROAD
- MINOR ROAD
- FIRE TRACK
- BIKE RACK

RESIDENTIAL
NEIGHBOURHOOD



NSW GOVERNMENT
Planning

Issued under the Environmental Planning and Assessment Act 1979

Approved Application No. 06-0153

granted on the 4/9/11

Signed [Signature]

Sheet No. 13 of 14

A DEC '10 ISSUED TO DOP SE
Rev. Date Amendment Drawn
Architect
DARYL JACKSON ROBIN DYKE PTY LTD
ARCHITECTS
64 Rose Street Chippendale NSW 2008
t 9319 2955 f 9698 1116
djr.com.au

Planner
SAKE Development
Suite 11 340 Darling Street Balmain NSW 2041
t 9810 3801

Email: sarah_kelly@optusnet.com.au

Client

SALAMANDER SHORES HOTEL

Project

SALAMANDER SHORES

147 SOLDIERS POINT ROAD
SOLDIERS POINT

CONCEPT PLAN APPLICATION


Scale @ A3 Date: 22/12/2010
N.T.S.

Description

MOVEMENT DIAGRAM
VEHICLES

Job Number	Dwg. No.	Revision
06 431	SK-MD01	A

X:\Drawing\060000\06 431 Salamander Shores\plan\sk_md01.dwg

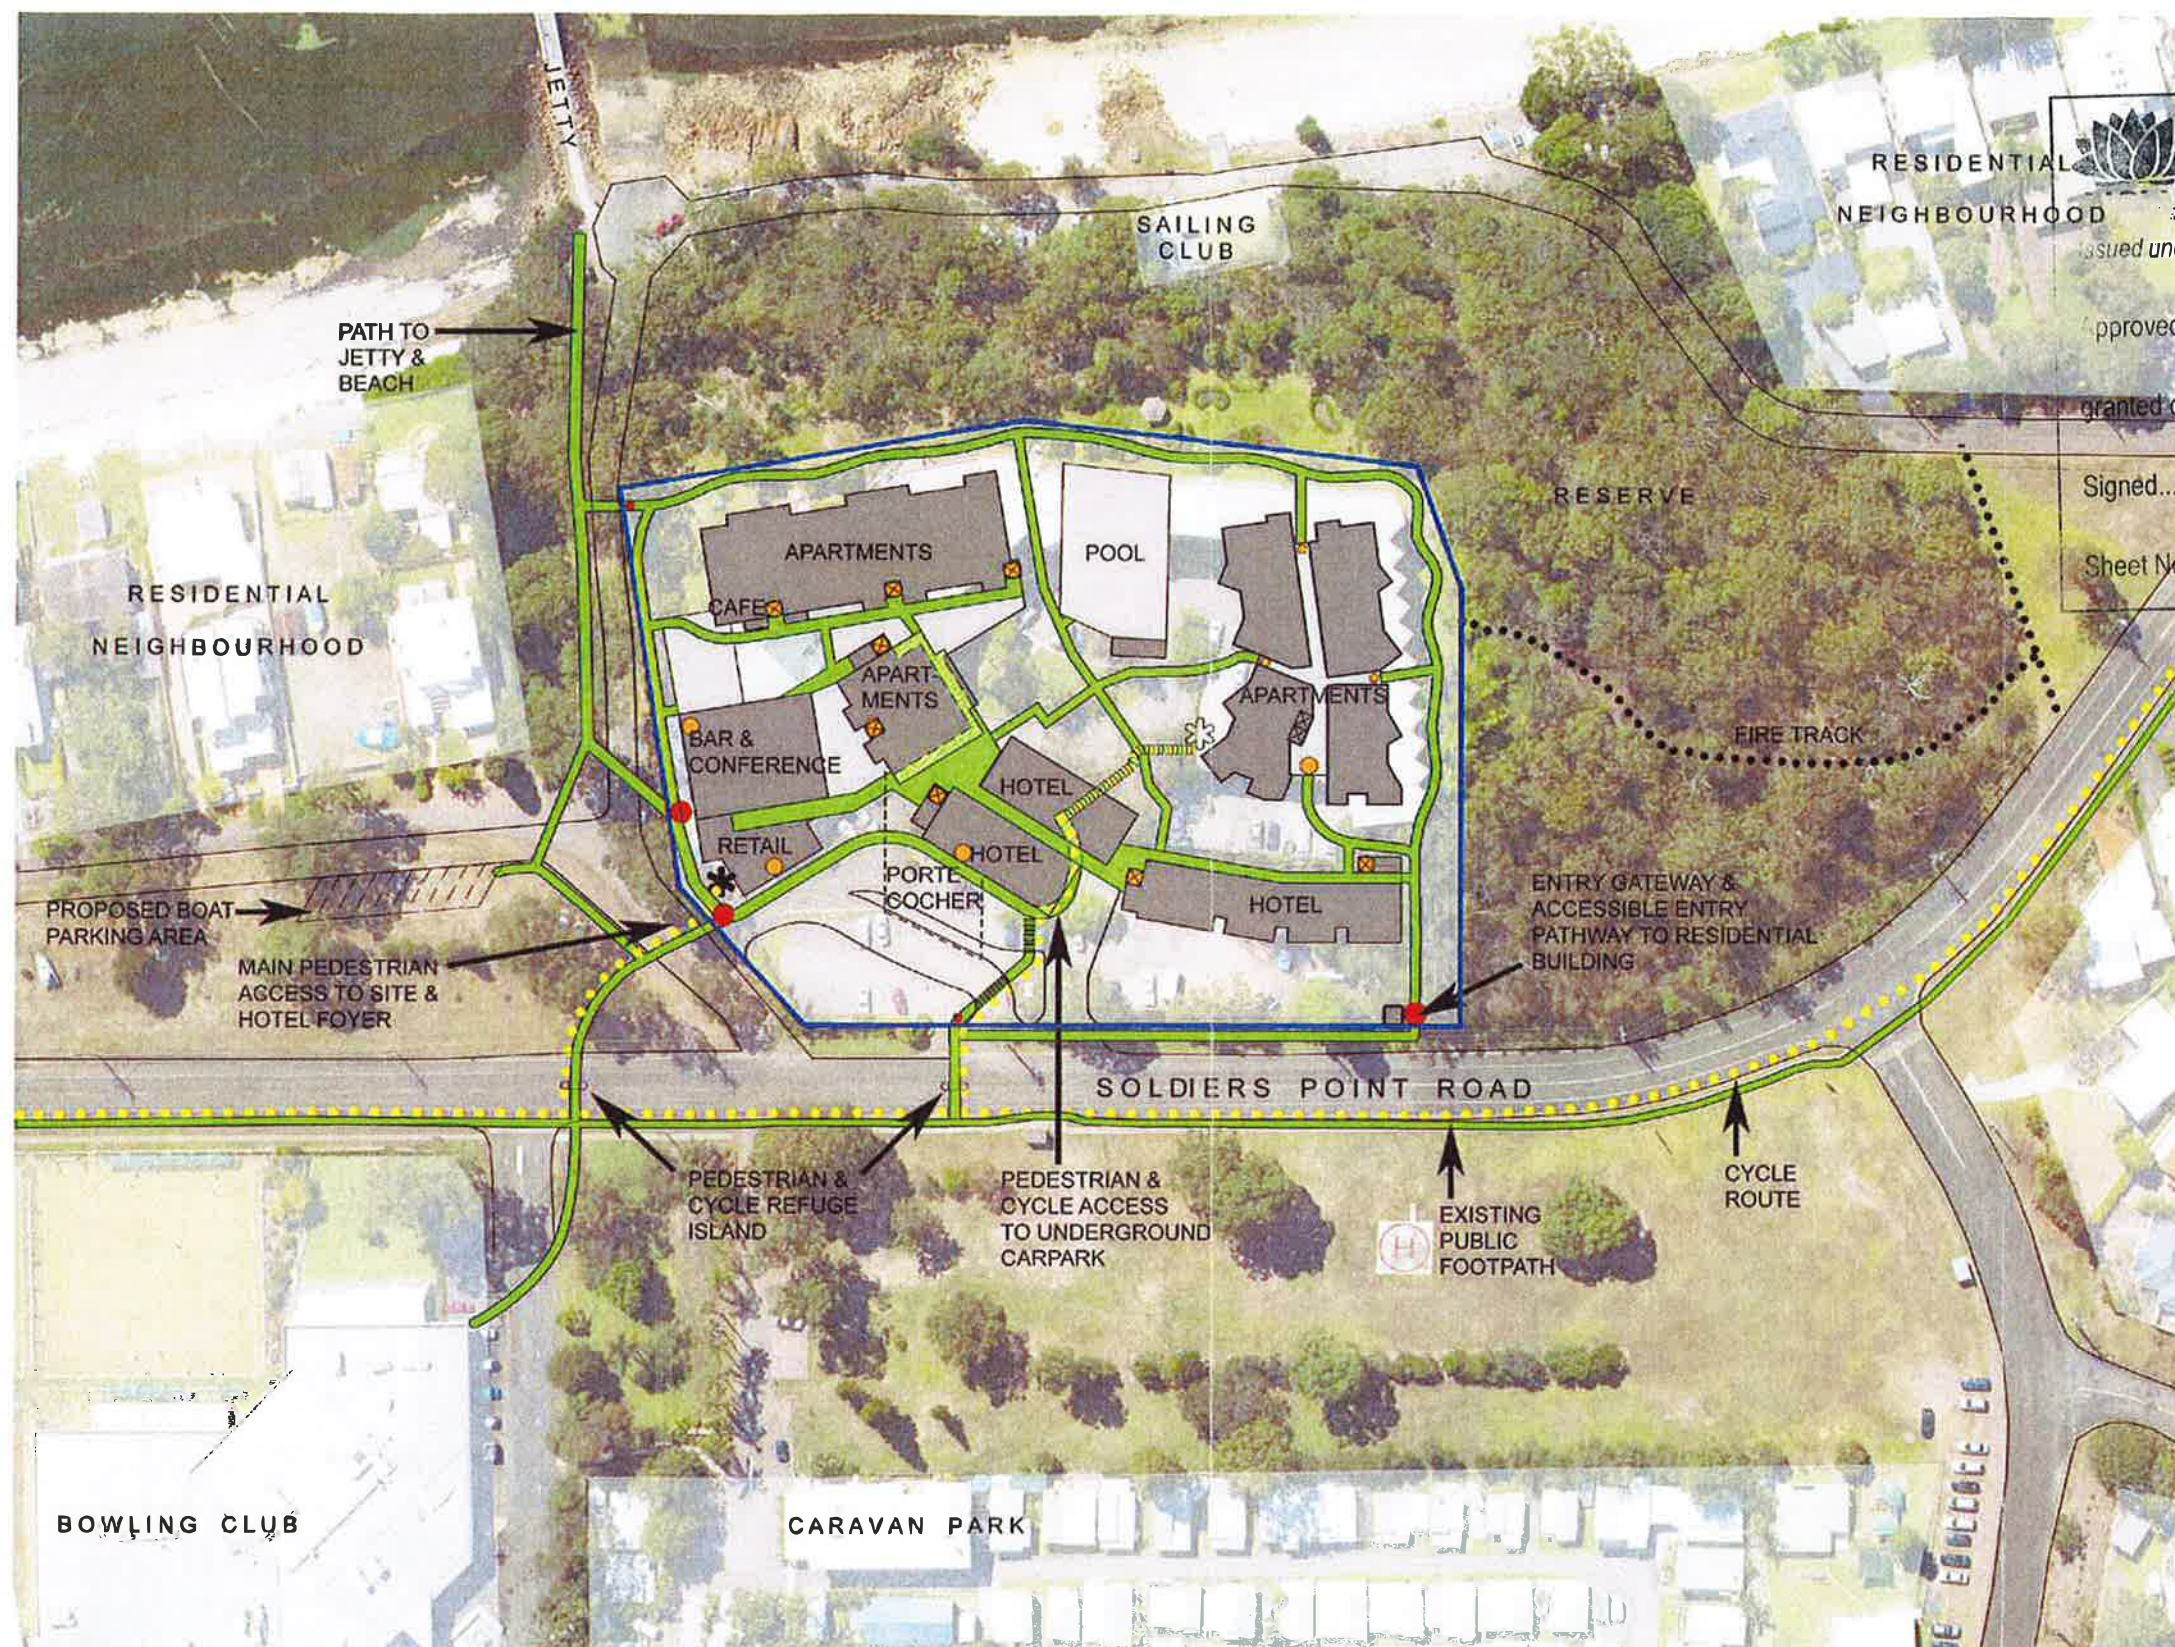

- KEY**
- PEDESTRIAN PATHWAY
 - CYCLE ROUTE
 - FIRE TRACK
 - SITE ENTRY POINT
 - BUILDING ENTRY POINT
 - BIKE RACK

RESIDENTIAL
NEIGHBOURHOOD



NSW GOVERNMENT
Planning

Issued under the Environmental Planning and Assessment Act 1979

Approved Application No. 06-0183

granted on the 4/9/11

Signed [Signature]

Sheet No. 14 of 14

Rev.	Date	Amendment	SE	Drawn
A	DEC '10	ISSUED TO DOP	SE	
Architect				
DARYL JACKSON ROBIN DYKE PTY LTD				
ARCHITECTS				
64 Rose Street Chippendale NSW 2008				
t 9319 2955 f 9598 1116				
djd.com.au				

Planner
SAKE Development
Suite 11 340 Darling Street Balmn NSW 2041
t 9810 3801

Email: sarah_kelty@optusnet.com.au

Client

SALAMANDER SHORES HOTEL

Project

SALAMANDER SHORES

147 SOLDIERS POINT ROAD
SOLDIERS POINT

CONCEPT PLAN APPLICATION

Scale @ A3 Date: 22/12/2010
N.T.S.

Description

MOVEMENT DIAGRAM
PEDESTRIAN & CYCLE

Job Number	Dwg. No.	Revision
06 431	SK-MD02	A