


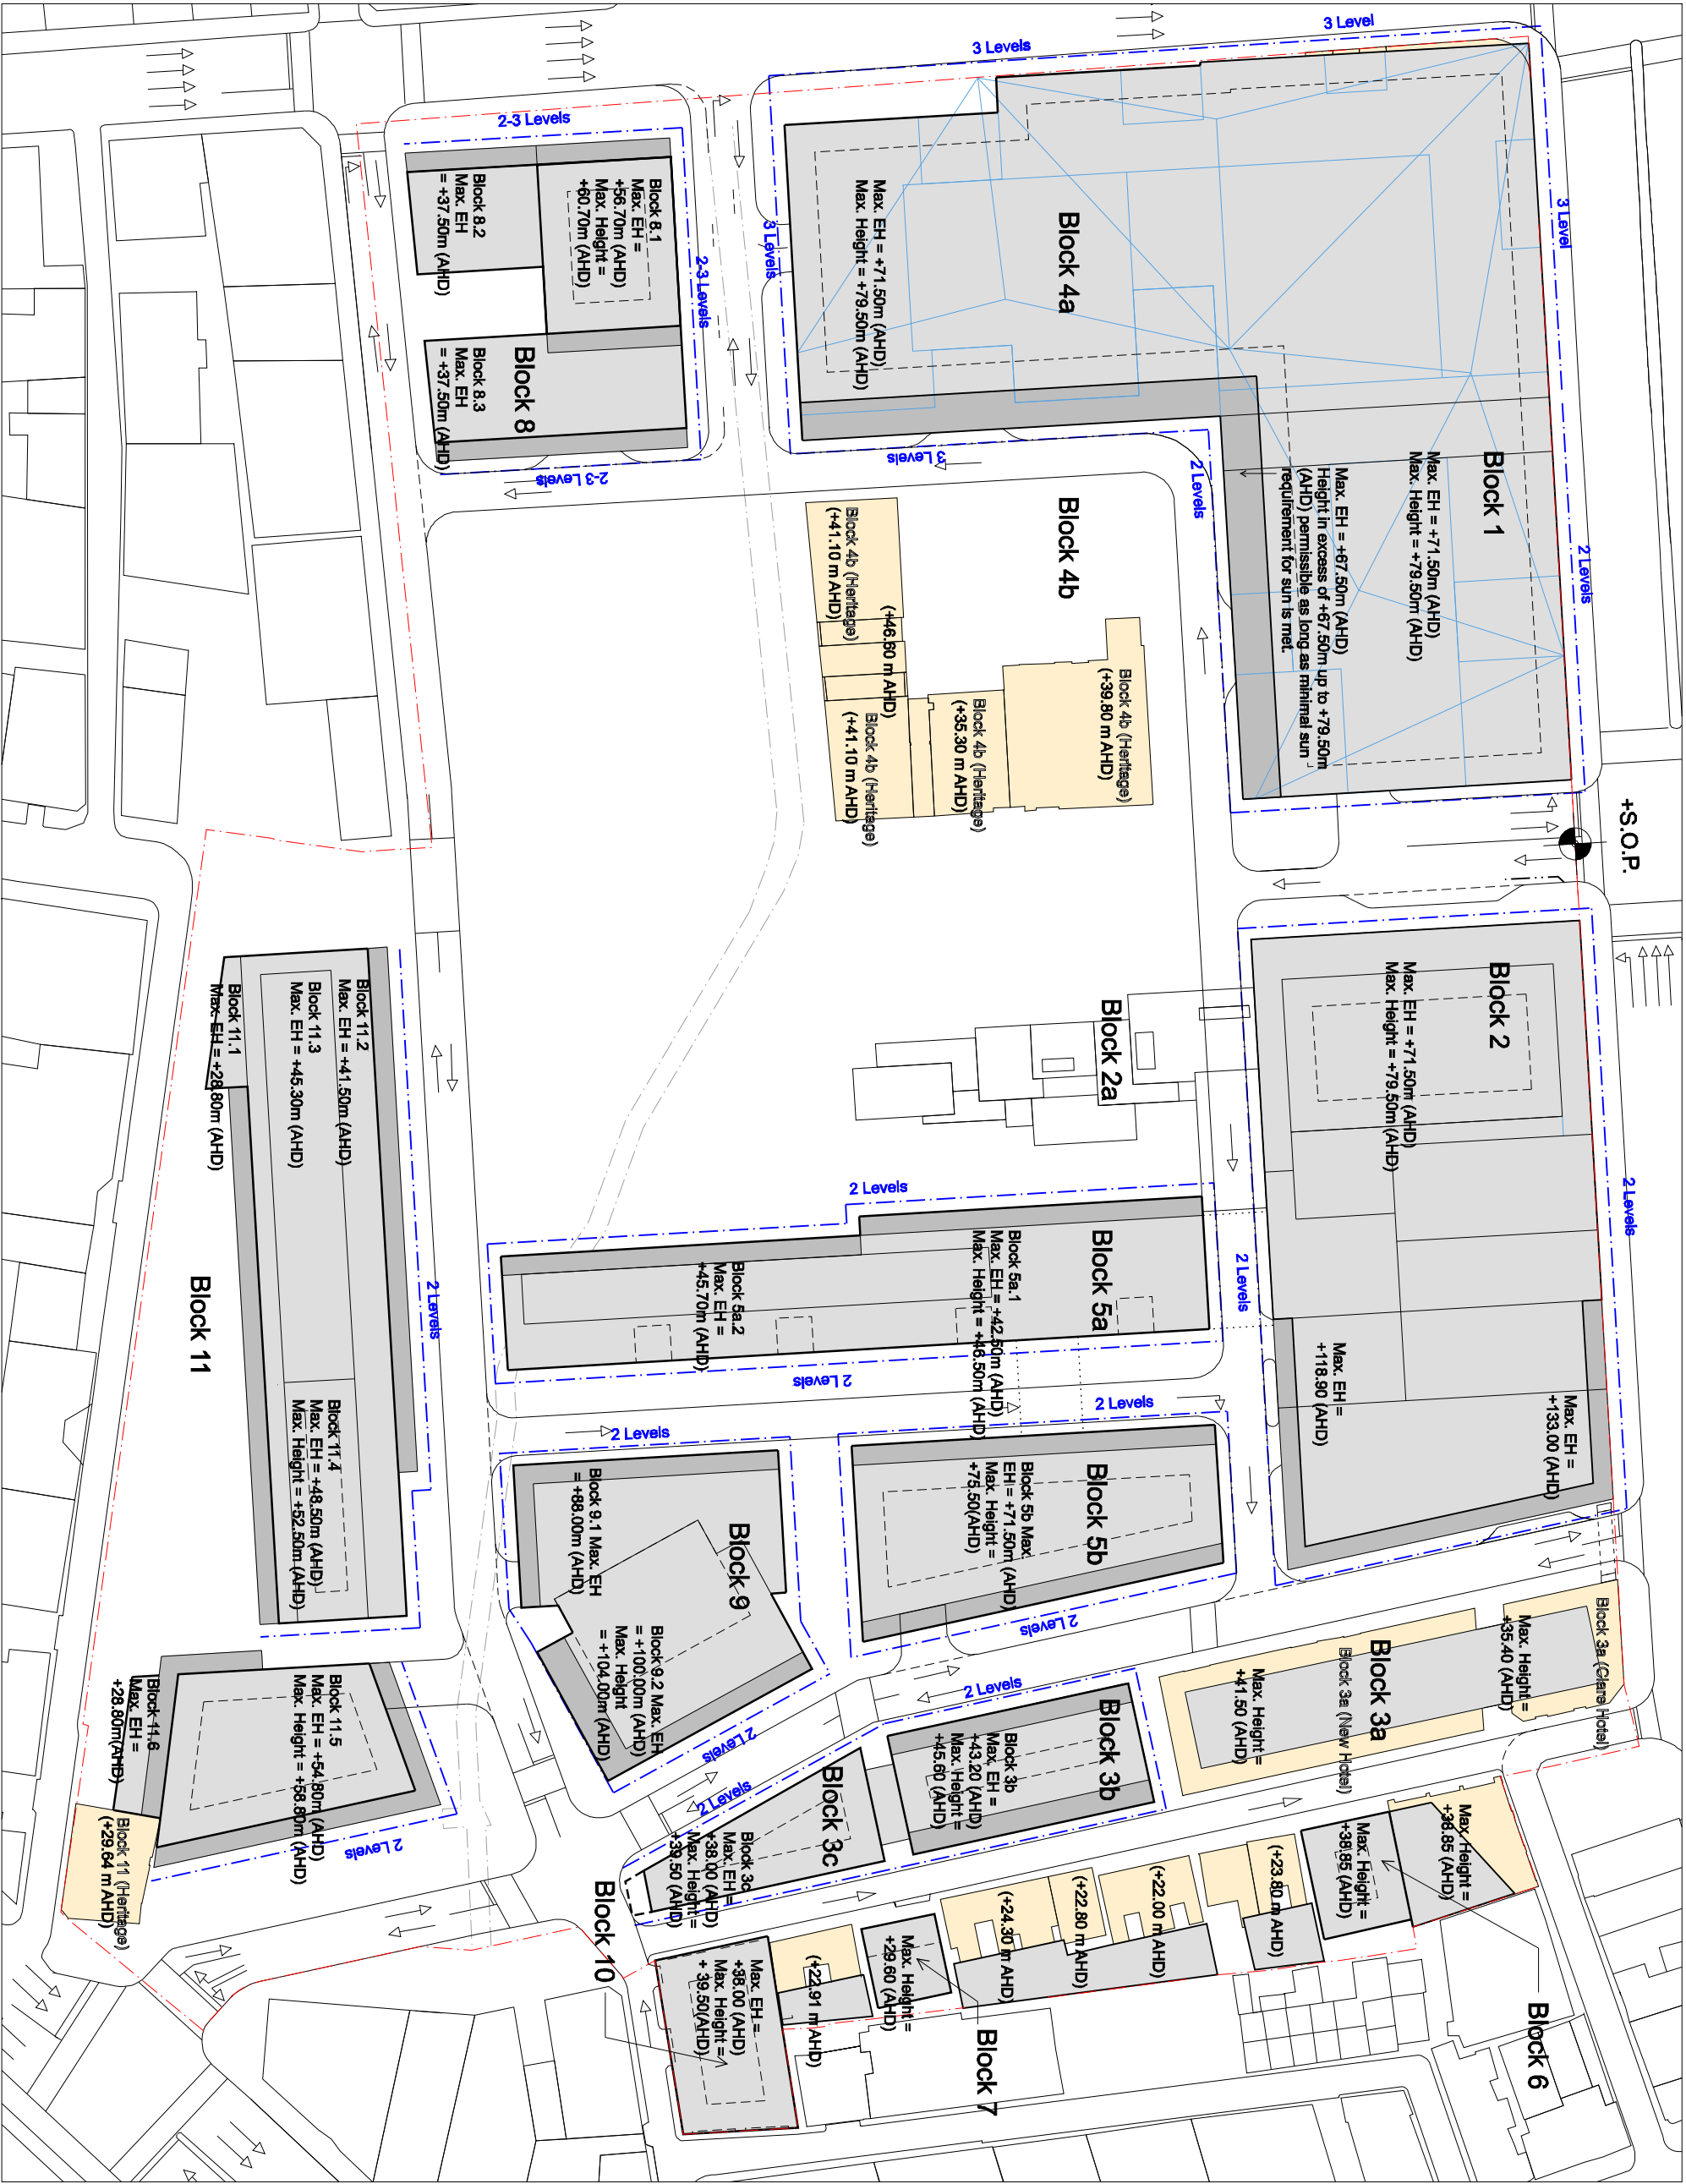

- General Notes
1. Do not scale drawings. Dimensions govern.
 2. All dimensions are in meters unless noted otherwise.
 3. All dimensions shall be verified on site before proceeding work.
 4. Foster + Partners shall be notified in writing of any discrepancies.

06	04/07/08	Submission DoP, Block 3-10 amended	
05	27/05/08	Submission amended DoP	
04	15/05/08	Submission DoP	
03	07/05/08	Submission amended CP	
02	30/04/08	Submission amended CP	
01	21/04/08	Submission amended concept plan	
00	07/04/08	Final coordination	
-	31/03/08	For information (60% issue)	
-	19/03/08	For information (60% issue)	
-	14/03/08	For information (40% issue)	
Rev.	Date	Reason For Issue	Ck



Notes	Maximum eaves height zone
max. EH	Balcony Zone/ Articulated Facade Zone
	Development boundary
	Roof
	City Datum Zone
	The Datum Line should match surrounding building heights. i.e. Block 2 > height existing gate - approx. 2 floors (as discussed at the workshop in London and in the following CD in March) Block 1 > height of the Australian Hotel.
	EH = External Height
	AHD = Australian Height Datum
	Possible building connection
	Indicative Roof Part
	Indicative Building Development

FRASERS PROPERTY

Project: Frasers Broadway
20 - 102 Broadway, Sydney NSW 2000
Client: Frasers Broadway
L11, 488 Kent Street Sydney NSW 2000
T: 02 8523 6800 F: 02 8523 6801

Foster + Partners

Riverside, 221 Harker Road
London SW11 1AN
T: +44 (0)20 7793 0465
F: +44 (0)20 7793 1107

Title: Concept Plan
Roof Plan
Maximum Building Height (AHD)

Project No.	Scale @ A3	Date	Drawn By
1645	1:1000	14/03/08	
Number			Revision
A-1262			06