



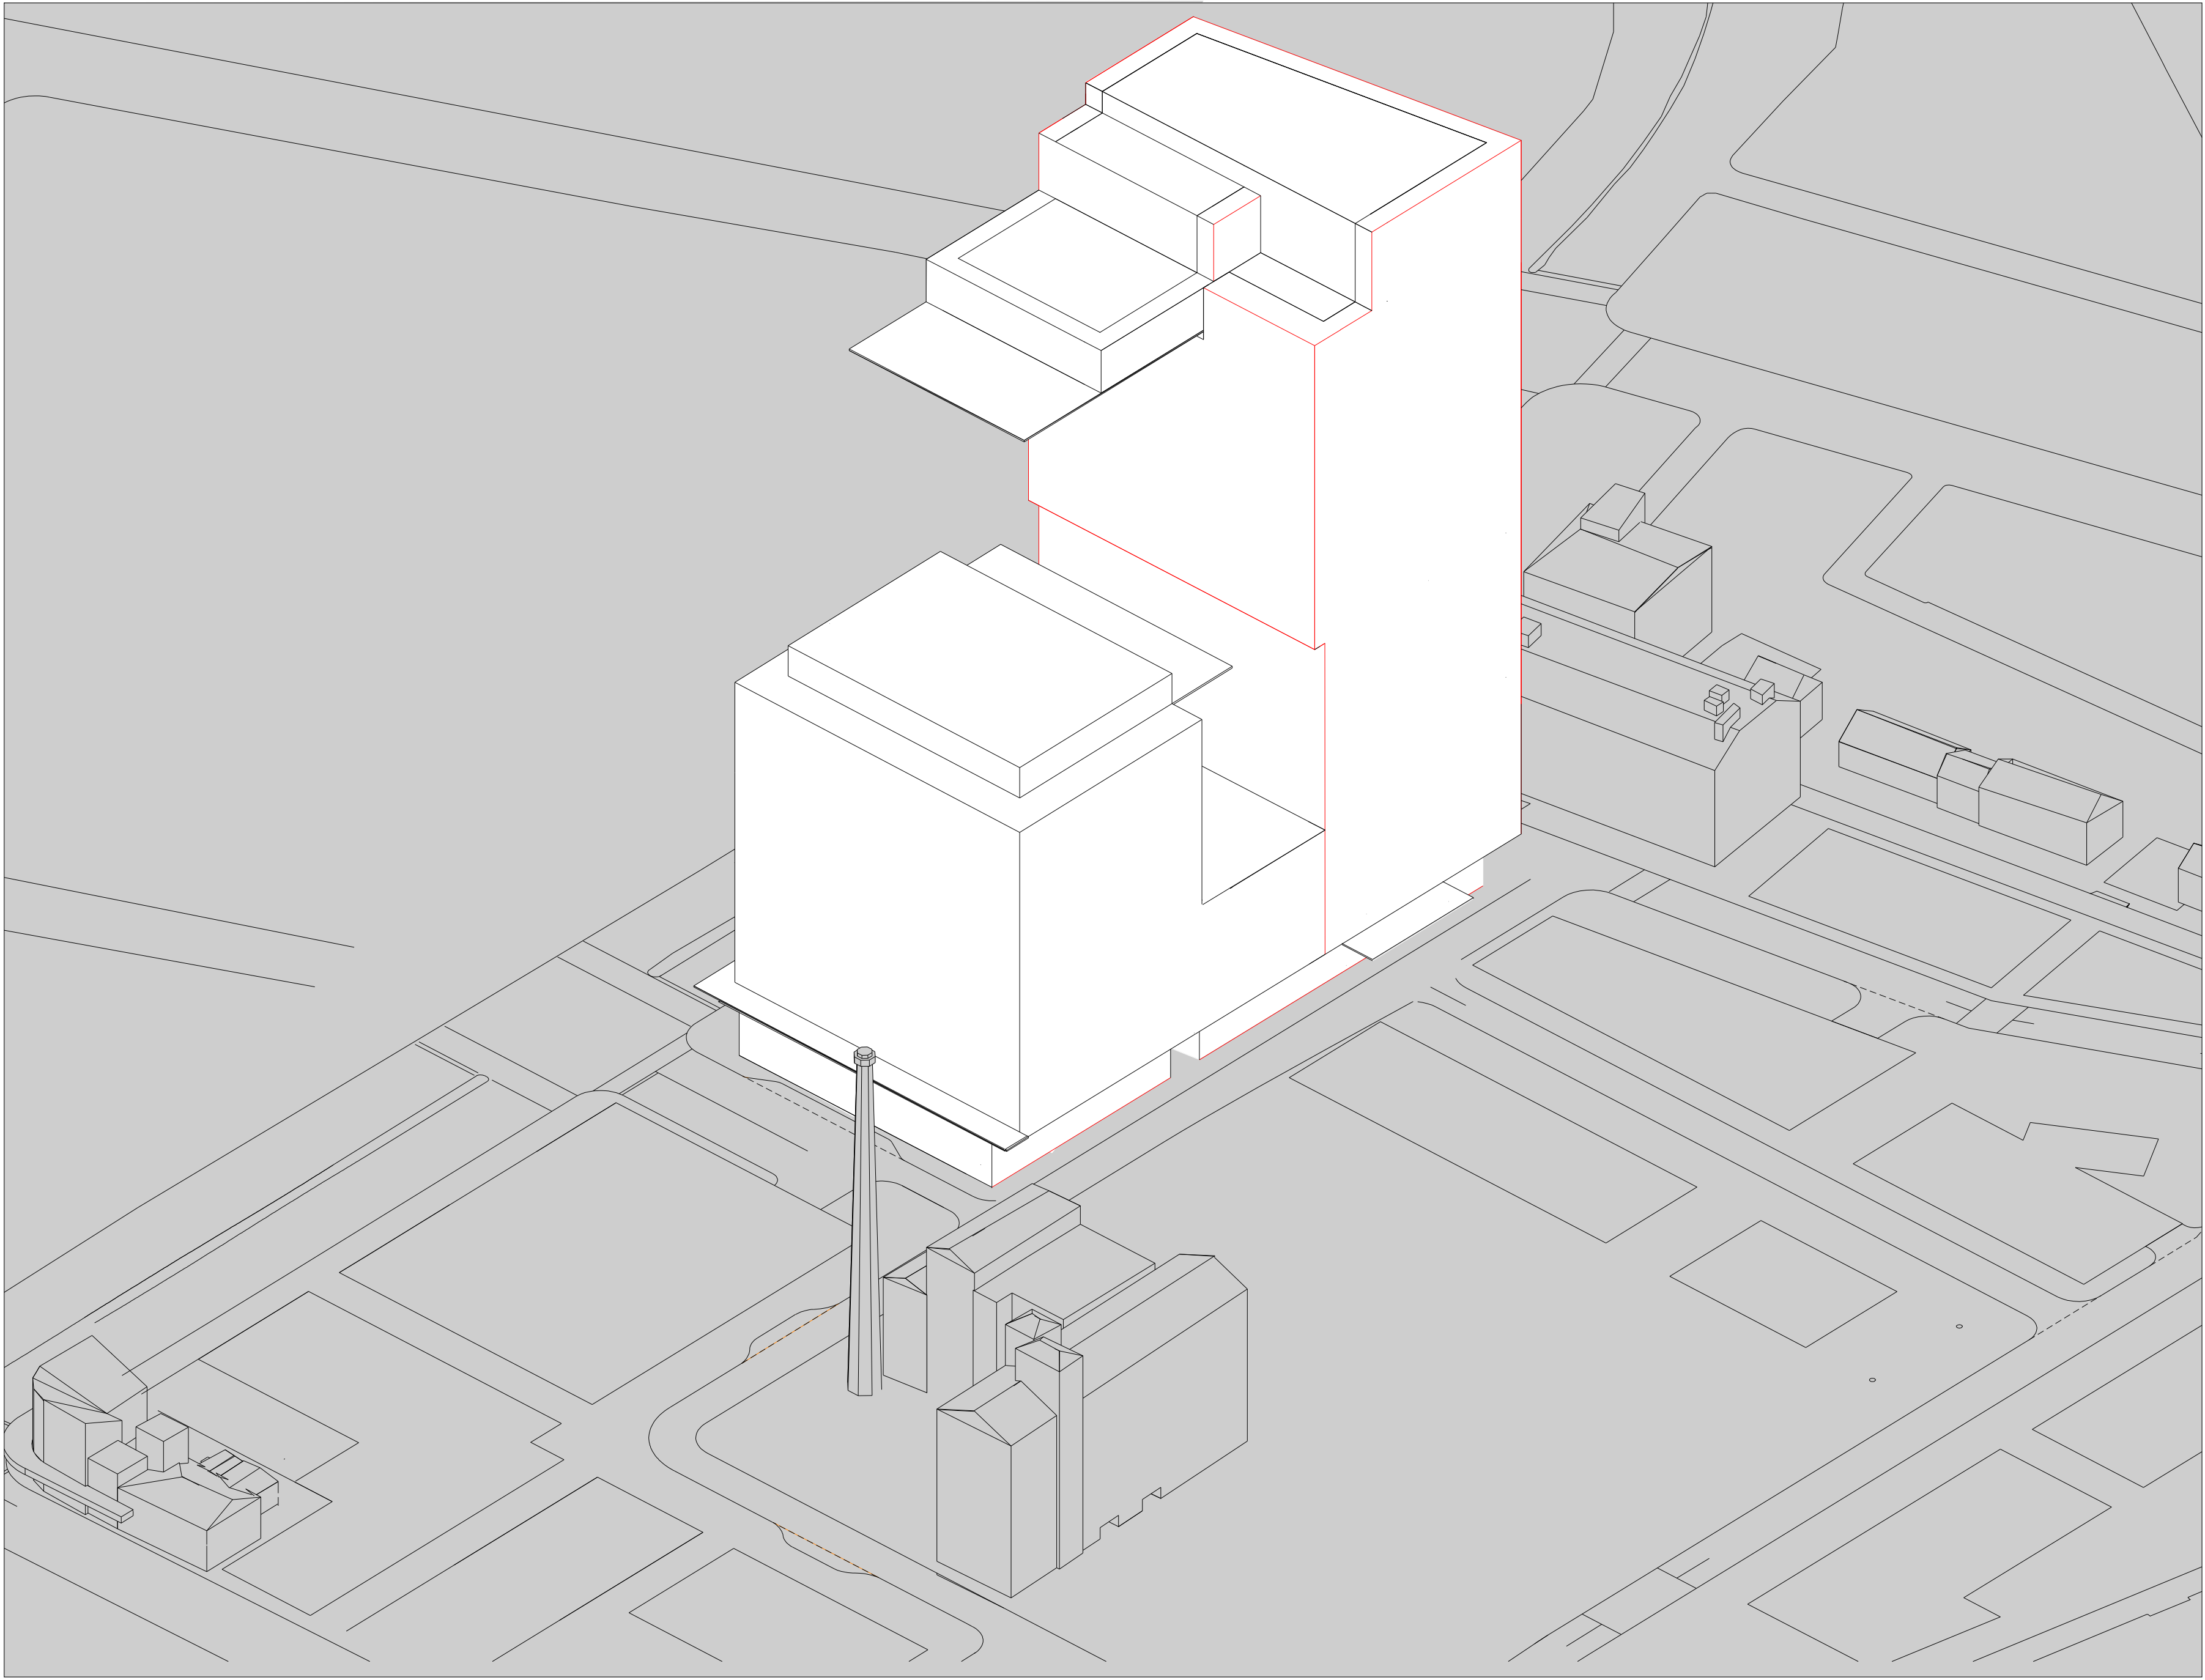


01 View

South West

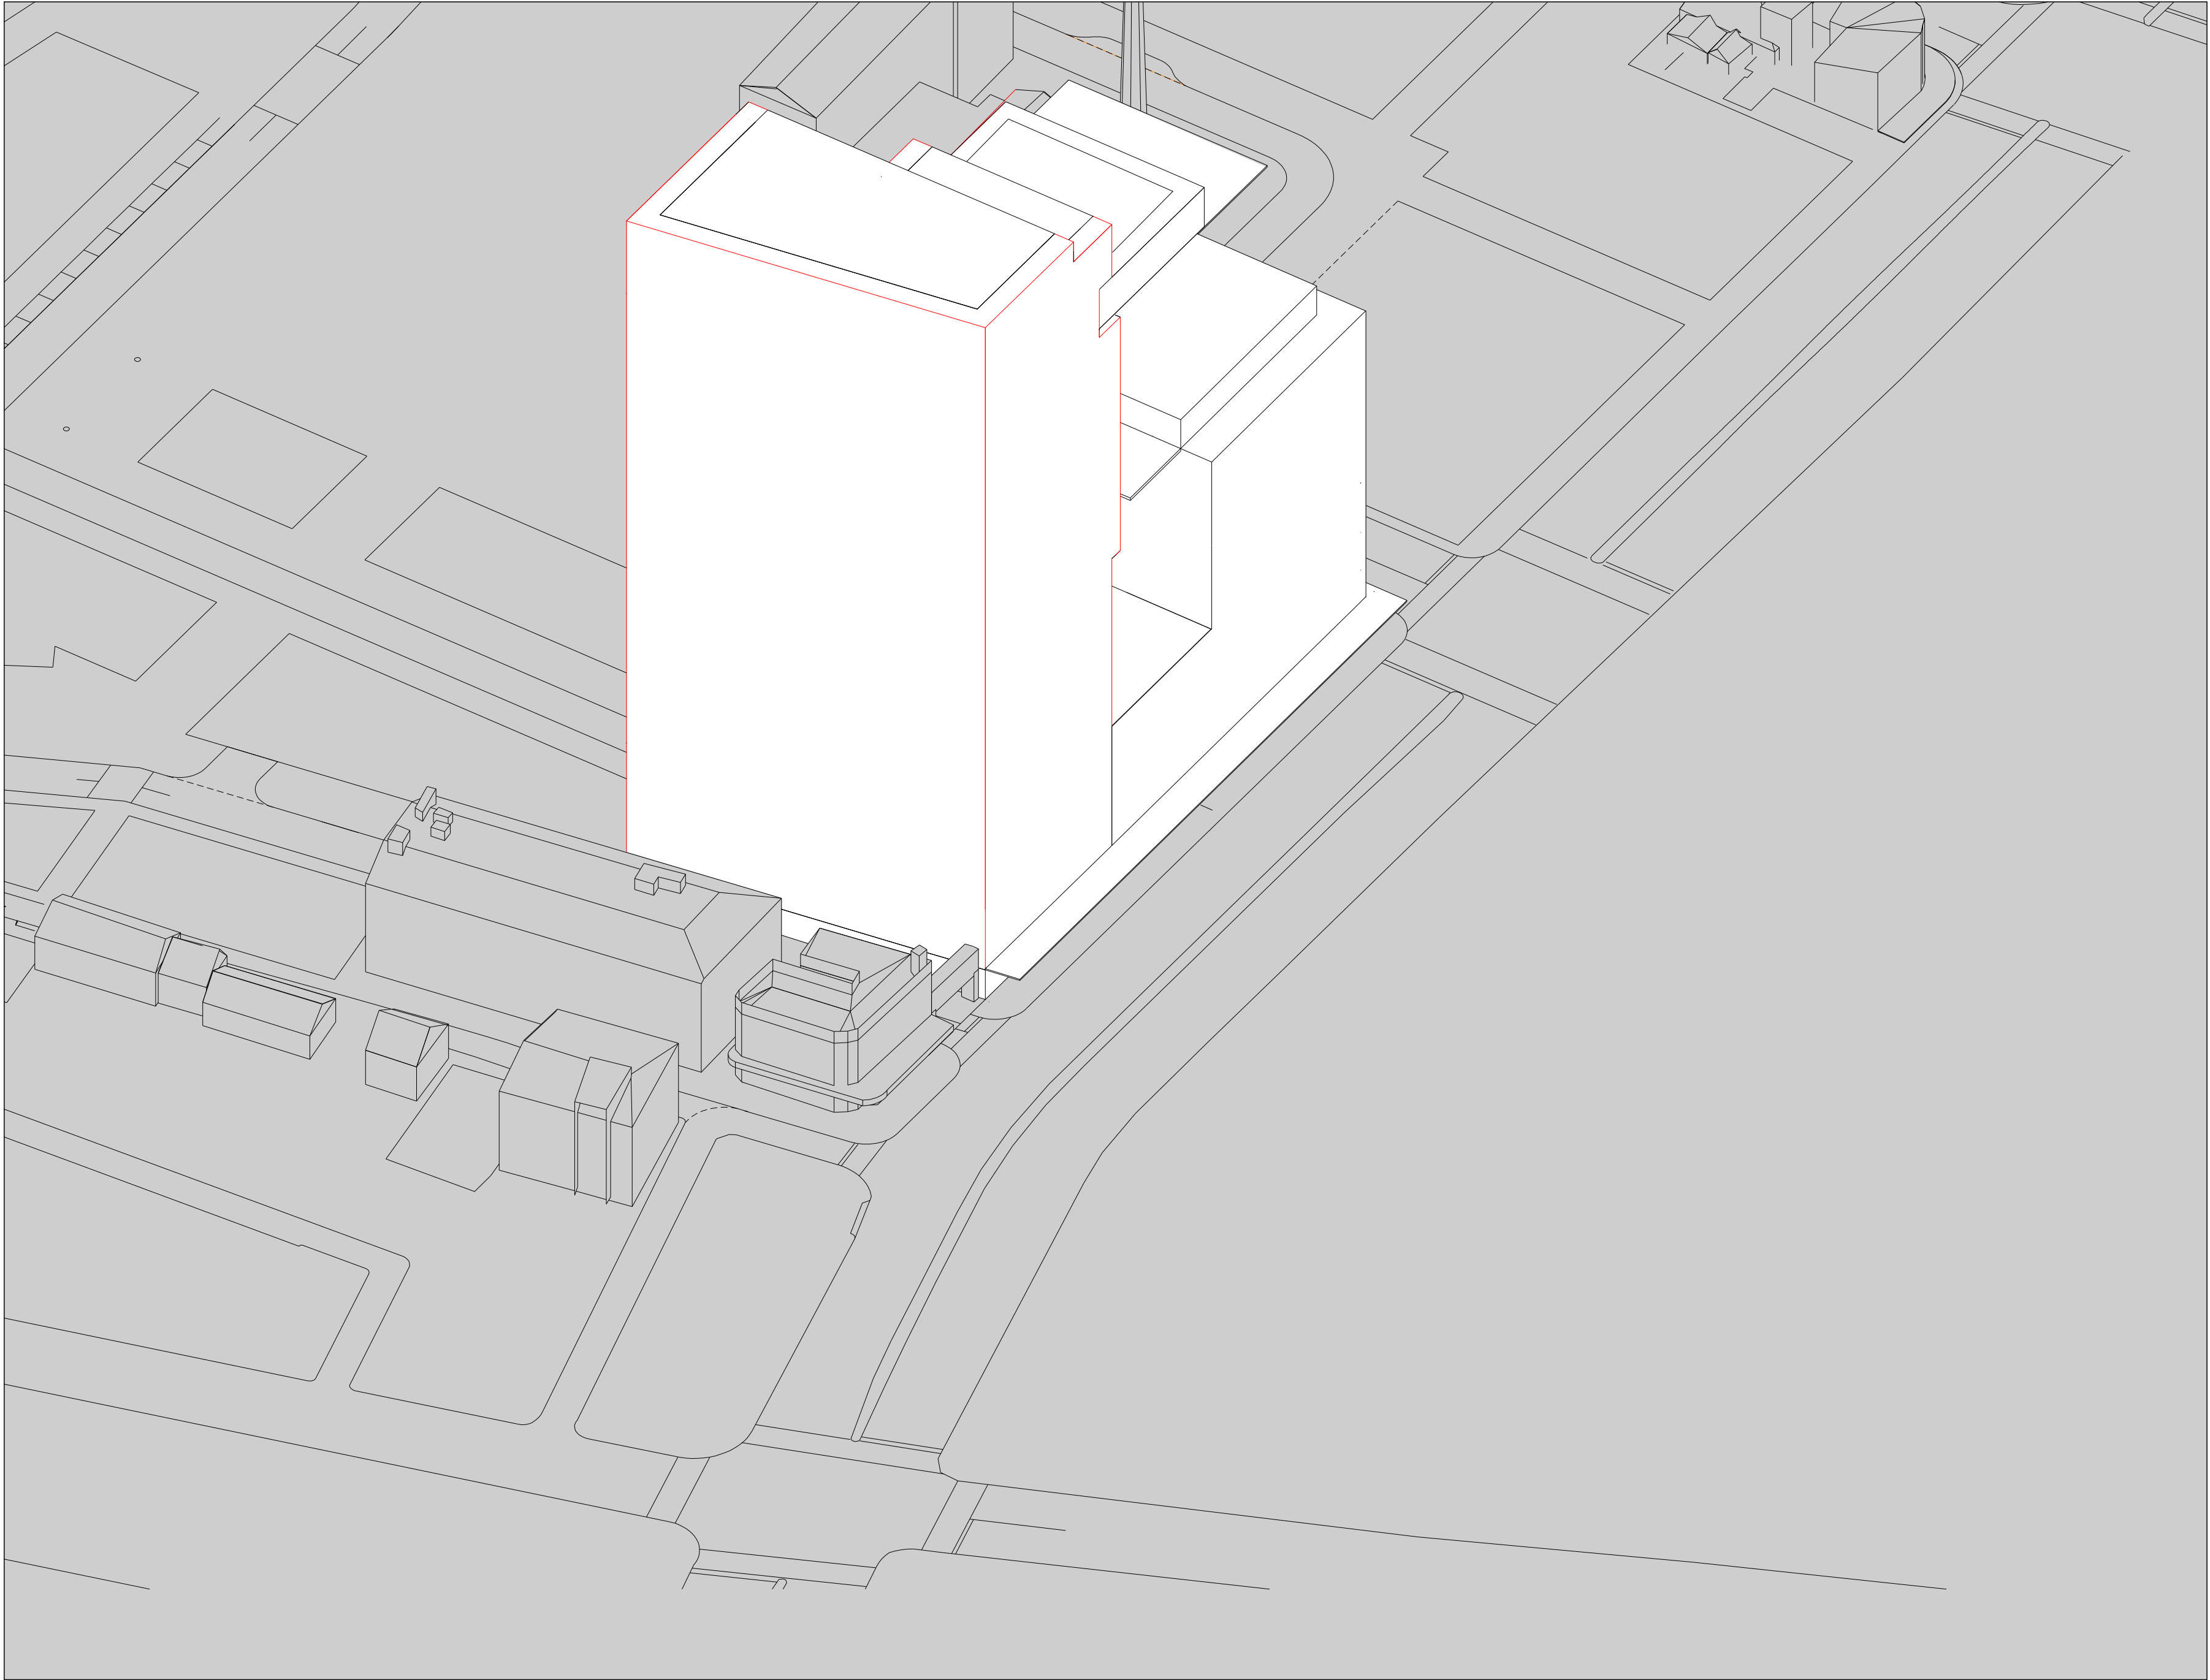


03 View

North East

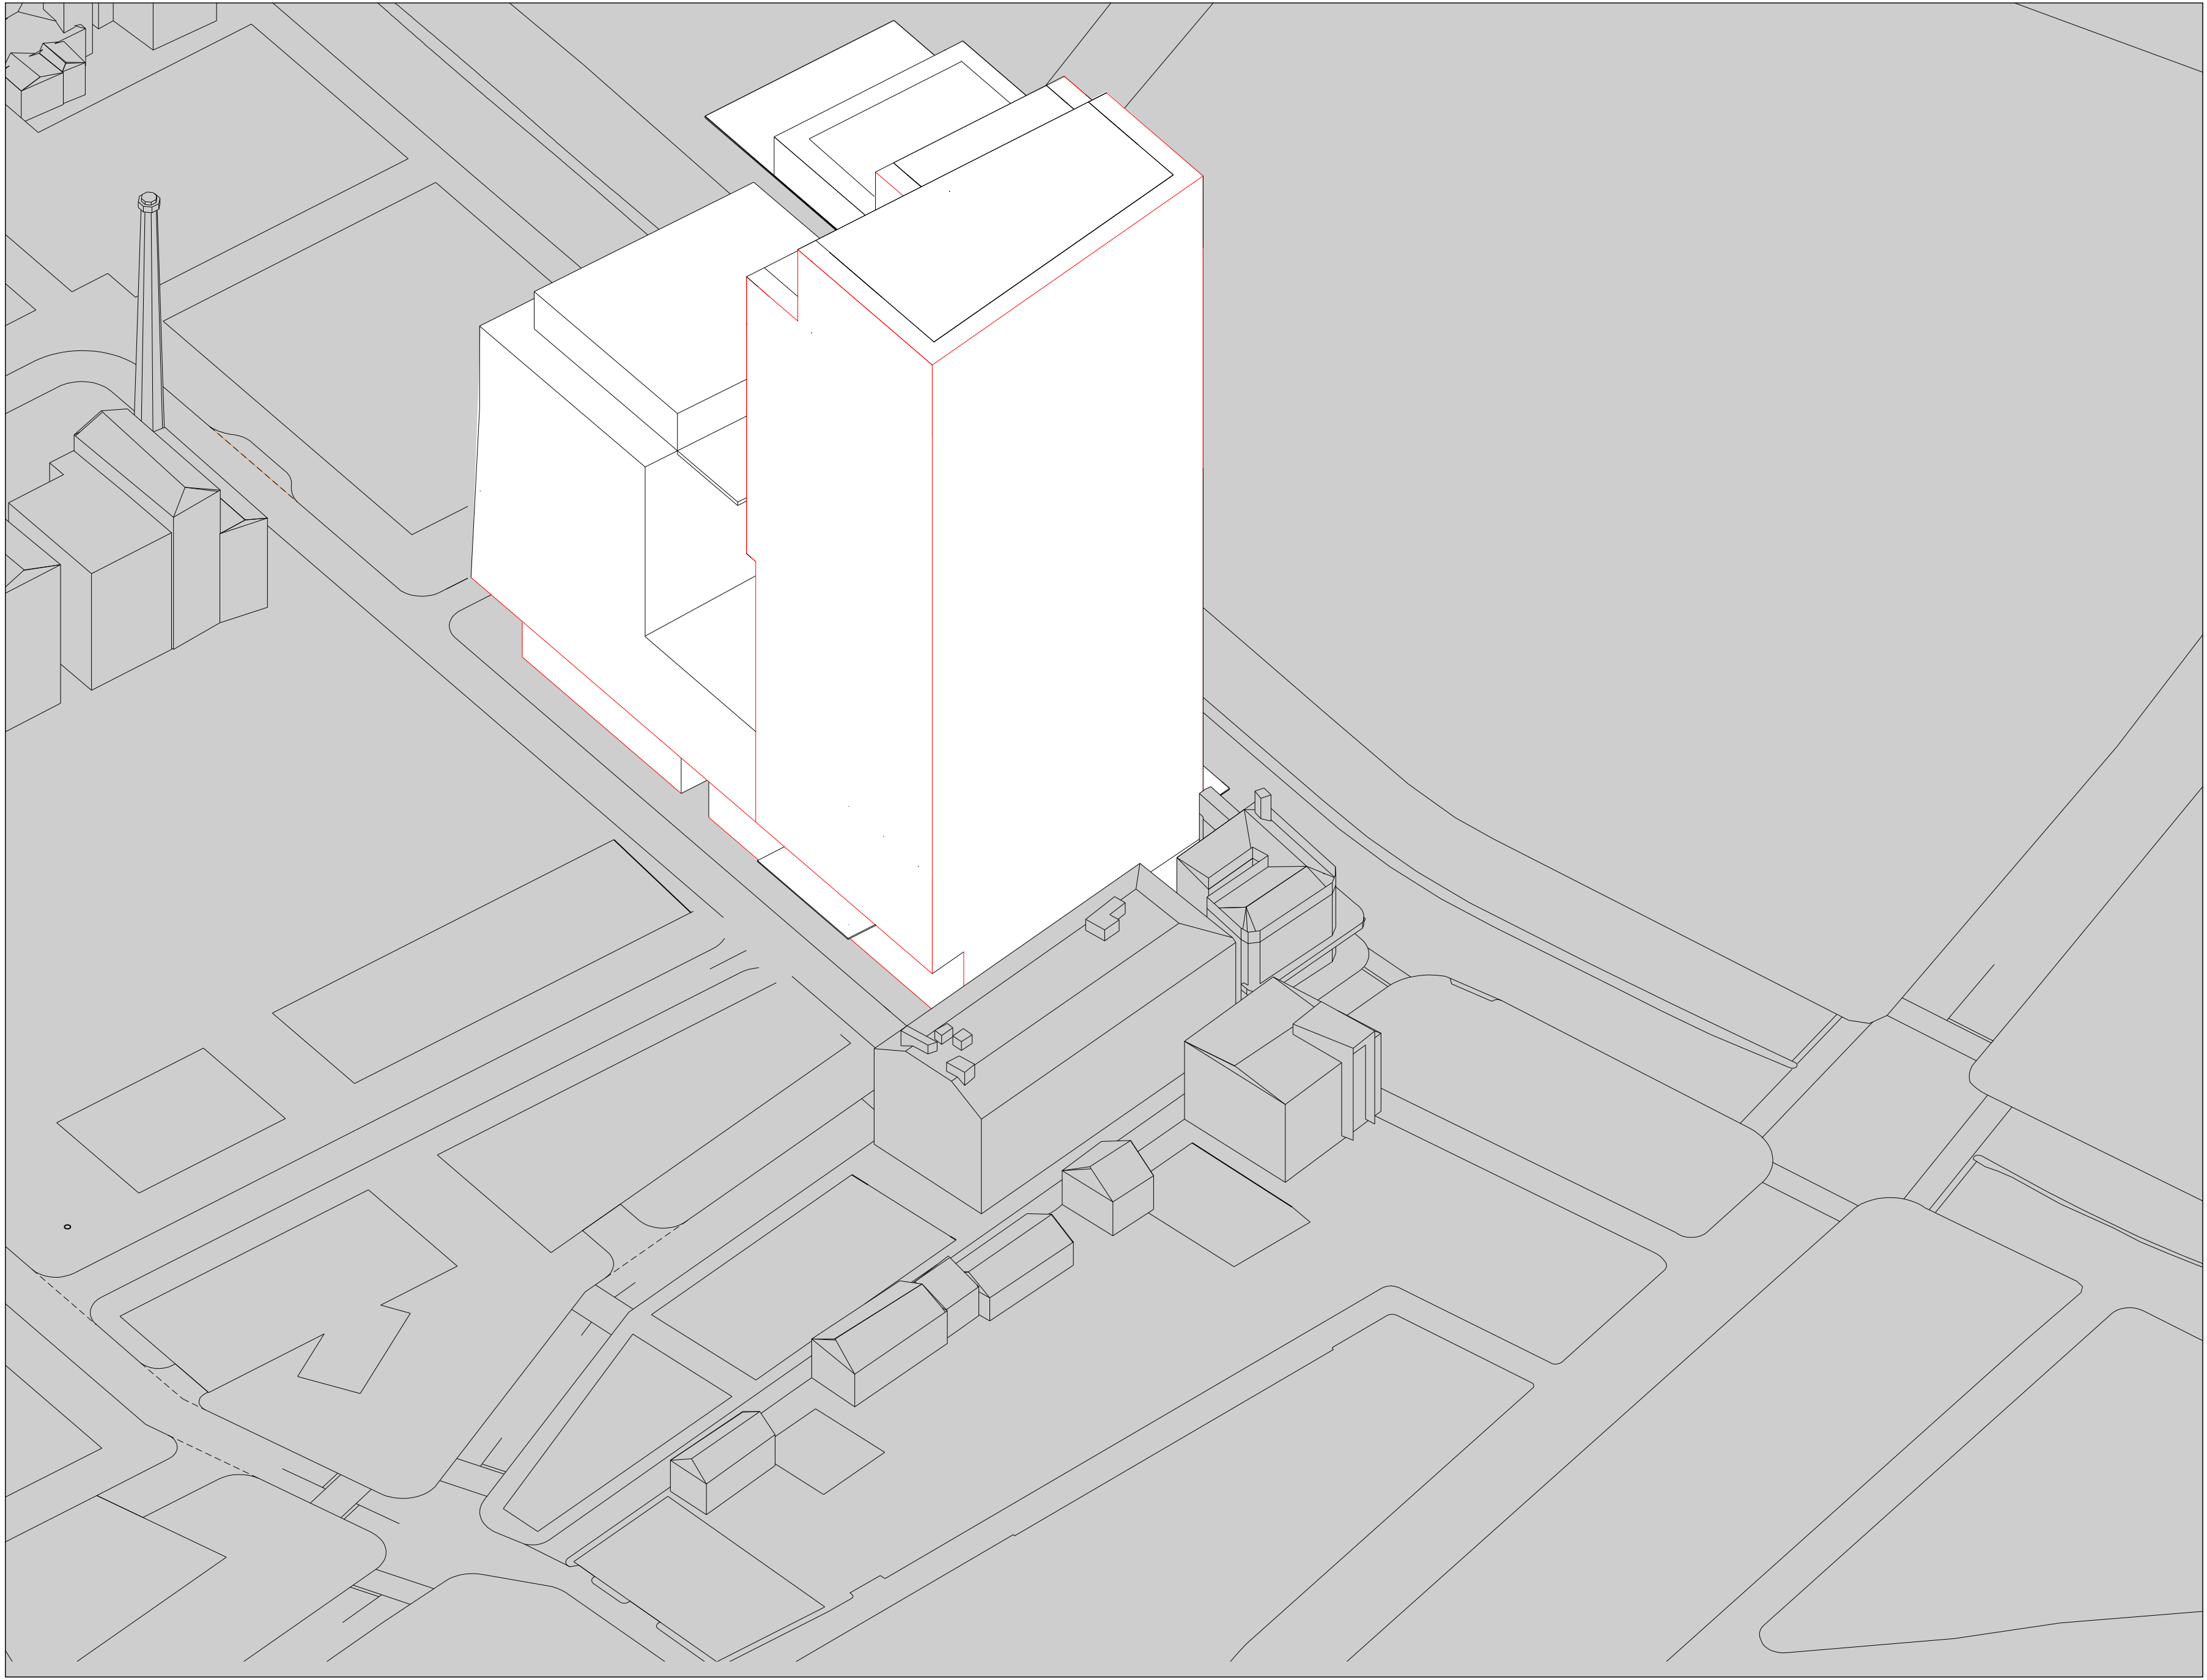

02 View

South East

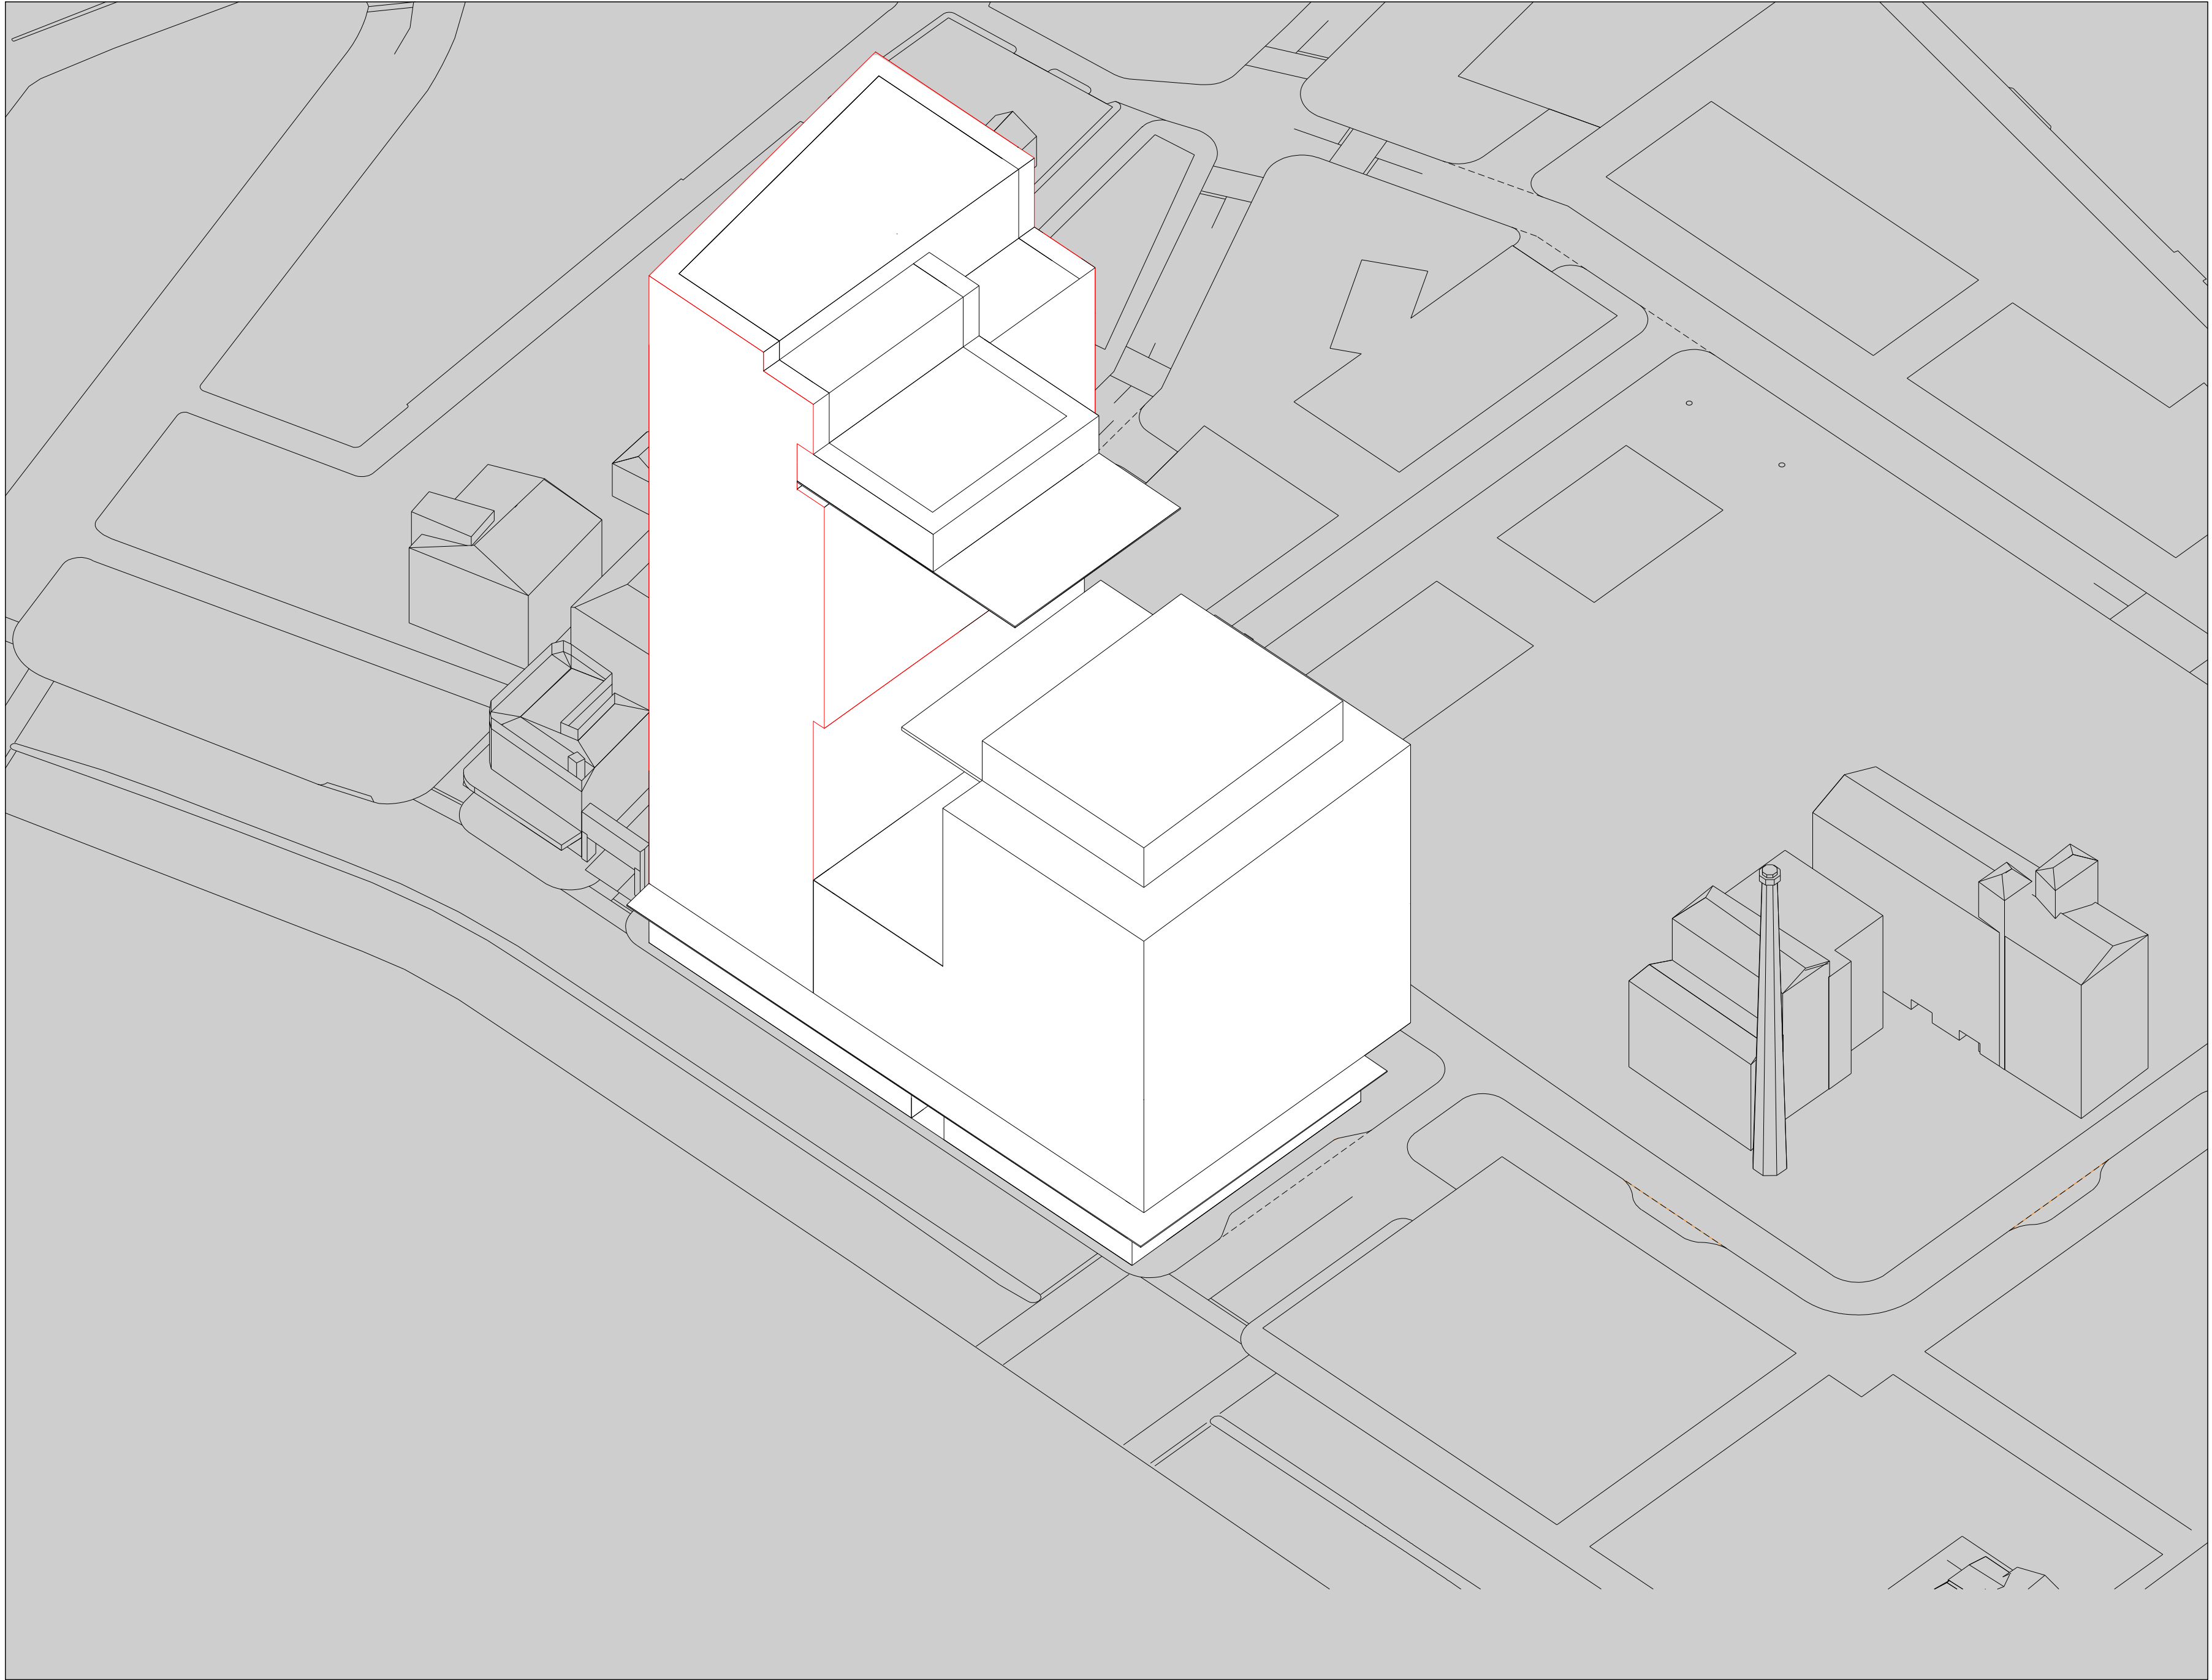

04 View

North West


General Notes

- 1. Do not scale drawings. Dimensions govern.
- 2. All dimensions are in meters unless noted otherwise.
- 3. All dimensions shall be verified on site before proceeding with the work.
- 4. Foster + Partners shall be notified in writing of any discrepancies.

04	27/05/08	Submission amended DoP	
03	15/05/08	Submission DoP	
02	30/04/08	Submission amended CP	
01	21/04/08	Submission amended concept plan	
00	07/04/08	Final coordination	
-	31/03/08	For information (90% issue)	
-	19/03/08	For information (80% issue)	
-	14/03/08	For information (40% issue)	

Rev.	Date	Reason For Issue	Ck
------	------	------------------	----

Key Plan

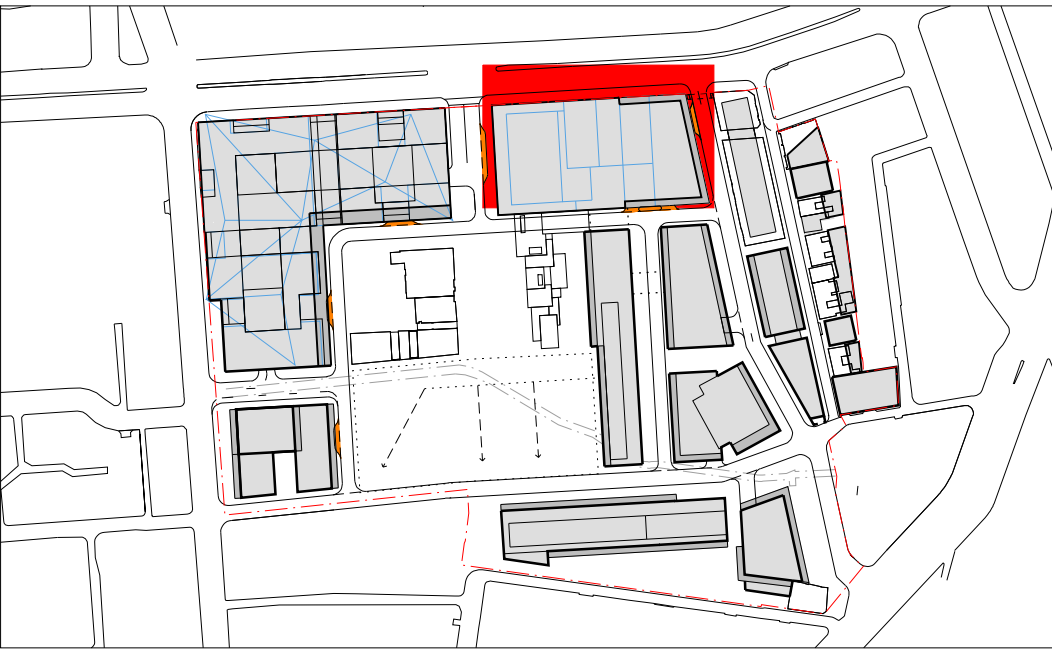

Notes

	Possible roof plant
	Balcony Zones

FRASERS PROPERTY

Project	Frasers Broadway 20 - 102 Broadway Sydney NSW 2000
Client	Frasers Broadway L11, 488 Kent Street Sydney NSW 2000 T: 02 8623 8800 F: 02 8623 8801

Foster + Partners

Riverside, 22 Hester Road
London SW11 4AN
T +44 (0)20 7738 0455
F +44 (0)20 7738 1107

Title
Concept Plan
Plot Block 2

Project No.	Scale @ A3	Date	Drawn By
1645	NTS	14/03/08	
Number	Revision		
A-1302	04		