


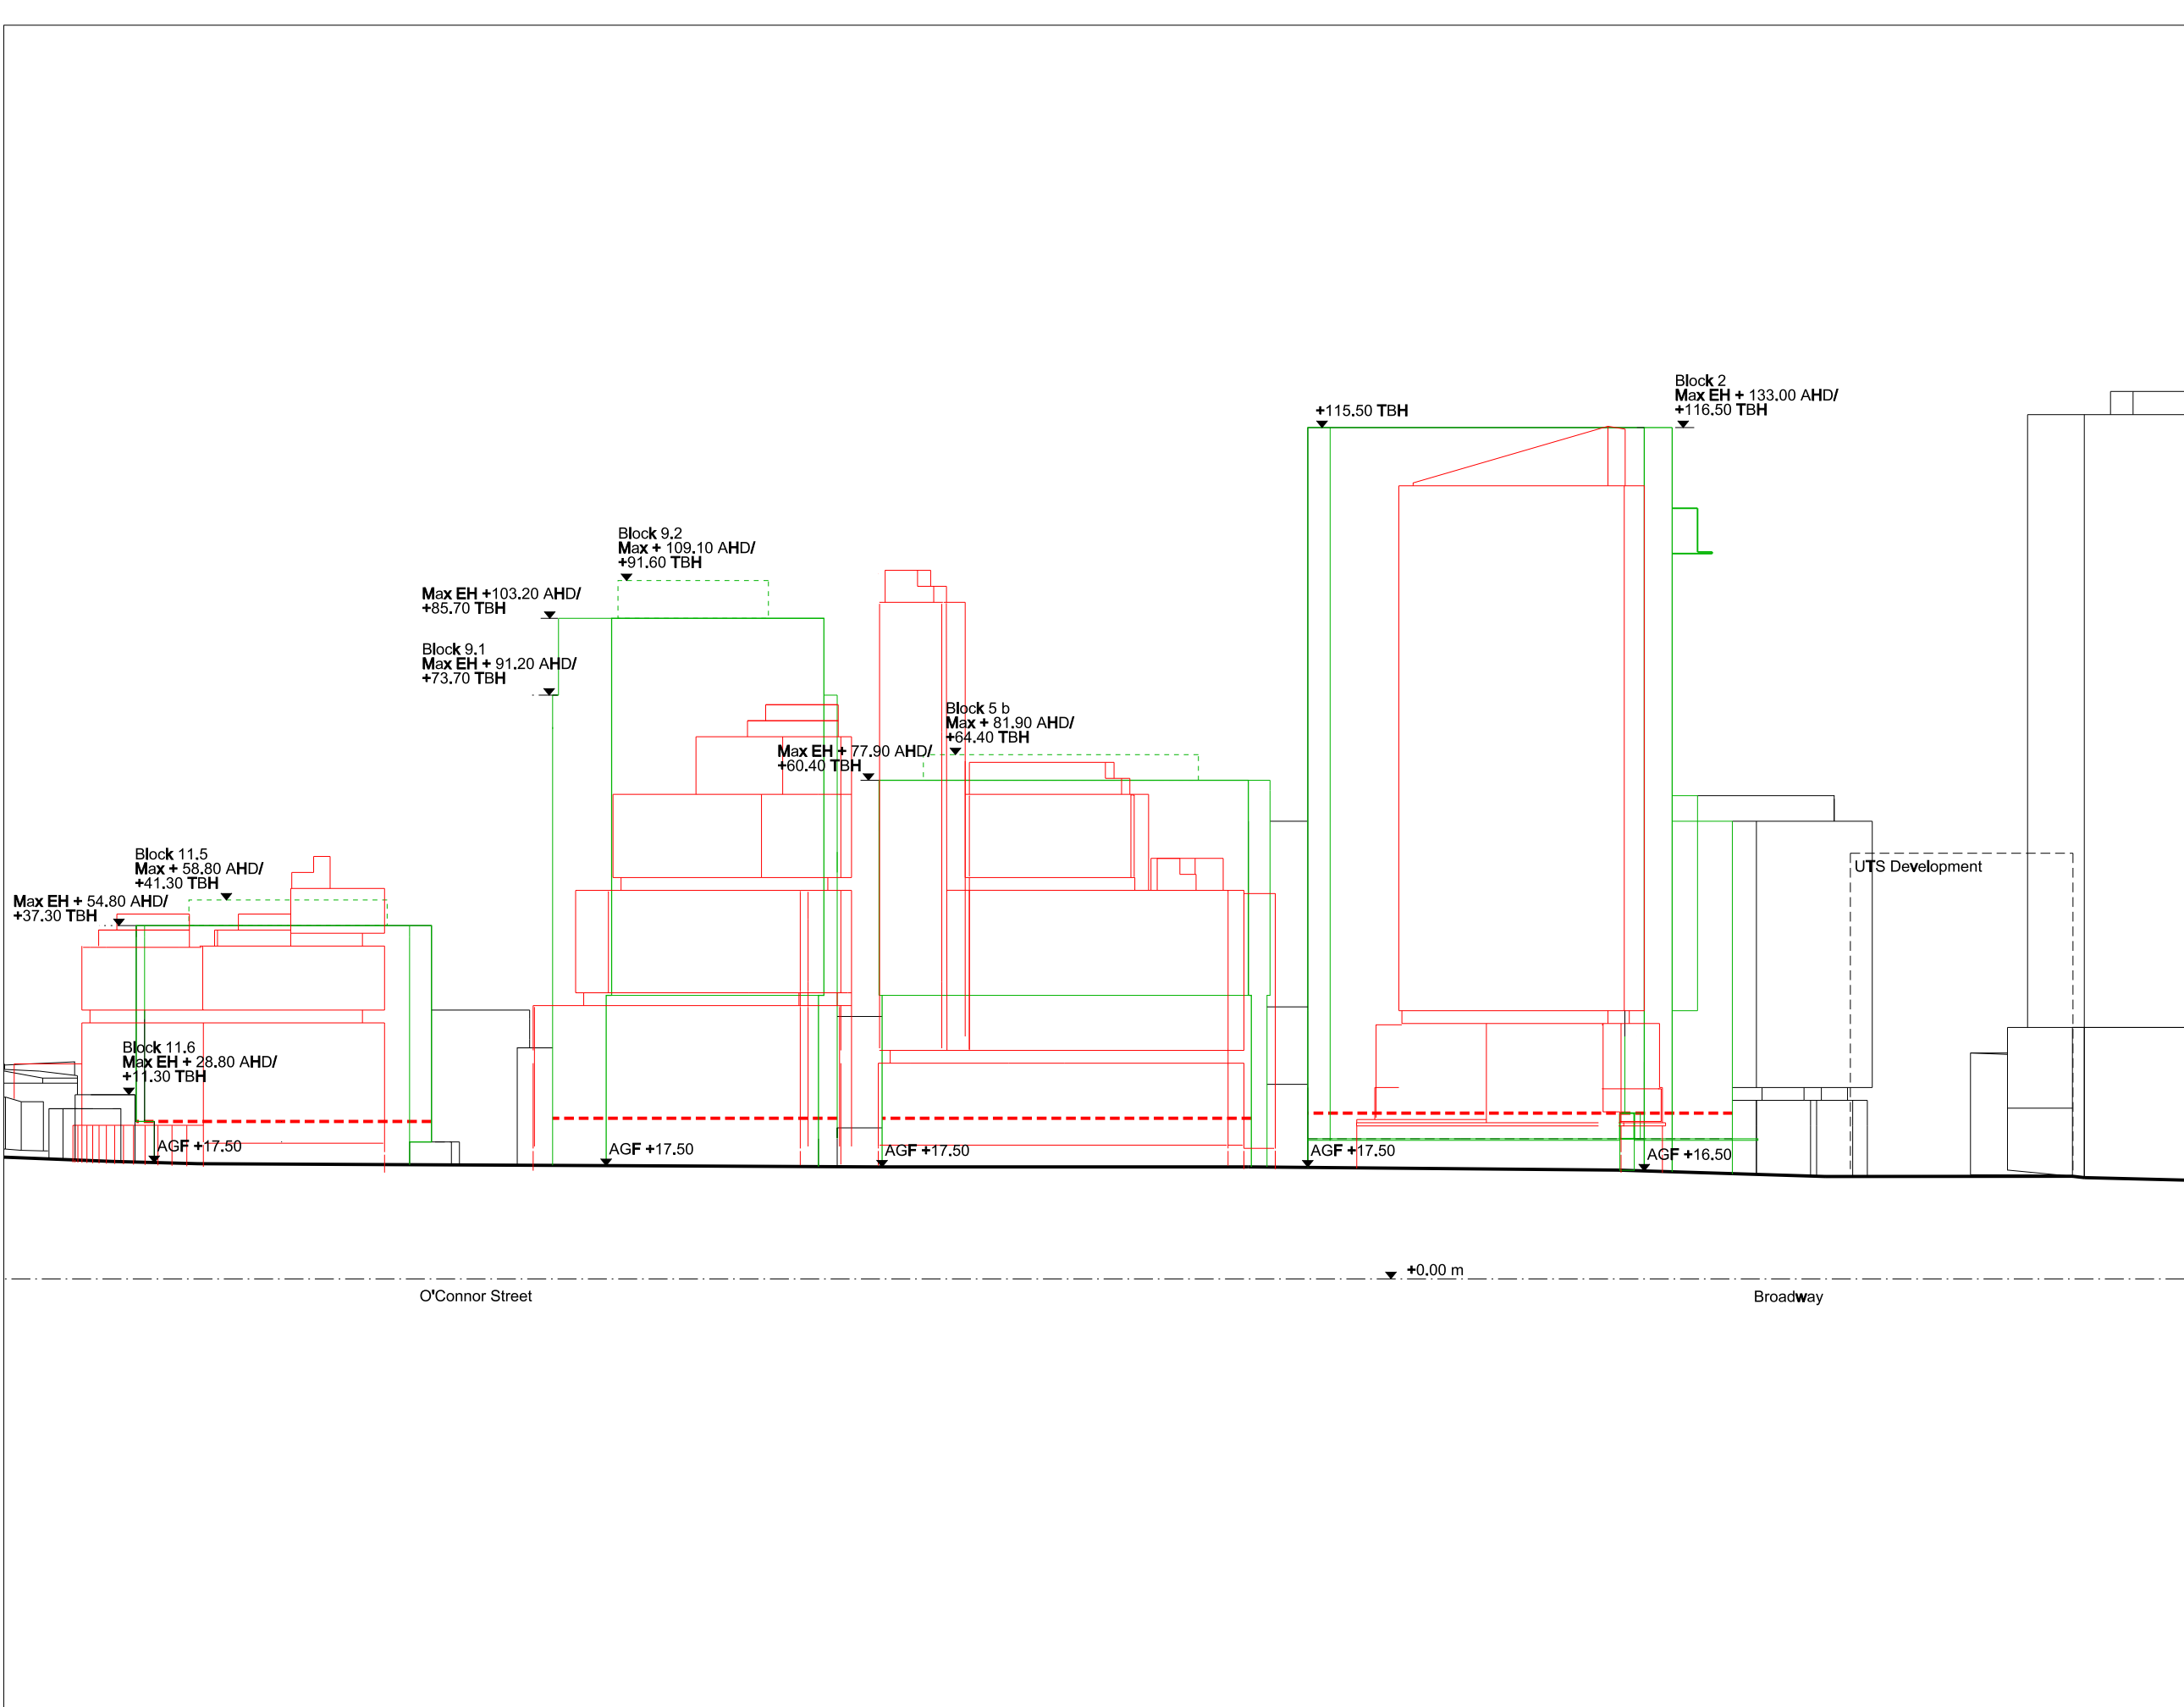


General Notes

1. Do not scale drawings. Dimensions govern.
2. All dimensions are in meters unless noted otherwise.
3. All dimensions shall be verified on site before proceeding work.
4. Foster + Partners shall be notified in writing of any discrepancies.

00	15/10/08	For information	

Rev.	Date	Reason For Issue	Ck
------	------	------------------	----

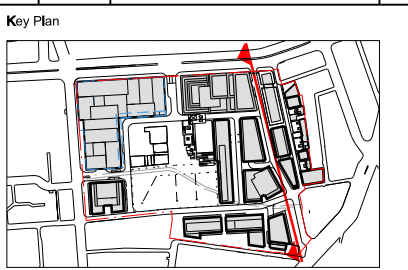

Notes

Max EH	Maximum Eaves Height
AGF	Assumed Groundfloor Level
FRL	Finished Roof Level
AHD	Street Wall Height in Relation to Existing Ground Level
EGL	Existing ground level as surveyed
	All Heights in AHD (unless noted otherwise)
TBH	Total Building Height approx. only / depending on site level
- - -	Datum Line
- - -	Maximum Building Envelope
- - -	Roof Feature Permissible as long as Minimum Sun Requirement for Park is met
- - -	Building Outline - Approved Concept Plan
- - -	Building Outline - Amended Concept Plan

Note: Additional roof elements such as plant rooms, balustrades, antenna's a.o. are only permitted within a 30° angle measured from eaves line (to avoid increased shadow, to prevent a cluttered skyline)

FRASERS PROPERTY

Project **Frasers Broadway**
20 - 102 Broadway Sydney NSW 2000

Client **Frasers Broadway**
L11, 488 Kent Street Sydney NSW 2000
T: 02 8823 8800 F: 02 8823 8801

Foster + Partners

Riverside, 22 Hester Road
London SW11 4AN
T +44 (0)20 7738 0455
F +44 (0)20 7738 1107

Title

Concept Plan
East Elevation
Comparison -
Approved/Amended CP

Project No.	Scale @ A3	Date	Drawn By
1645	1:1000	15/10/08	
Number	A-1421		Revision
			00

01 East Elevation
1:1000

