


Do not scale drawings. Verify all dimensions on site

| issue | amendment | date |
|-------|-------------------------------------|----------|
| - | PRELIMINARY ISSUE FOR DISCUSSION | 01.12.08 |
| A | PRELIMINARY ISSUE FOR INFORMATION | 09.12.08 |
| B | PRELIMINARY ISSUE FOR INFORMATION | 16.01.09 |
| C | ISSUE FOR QA REVIEW | 02.02.09 |
| D | ISSUE FOR INFORMATION | 05.02.09 |
| E | APARTMENTS ADDED - ISSUE FOR REVIEW | 09.02.09 |
| F | ISSUE FOR INFORMATION | 10.02.09 |
| G | ISSUE FOR ENVIRONMENTAL ASSESSMENT | 20.02.09 |

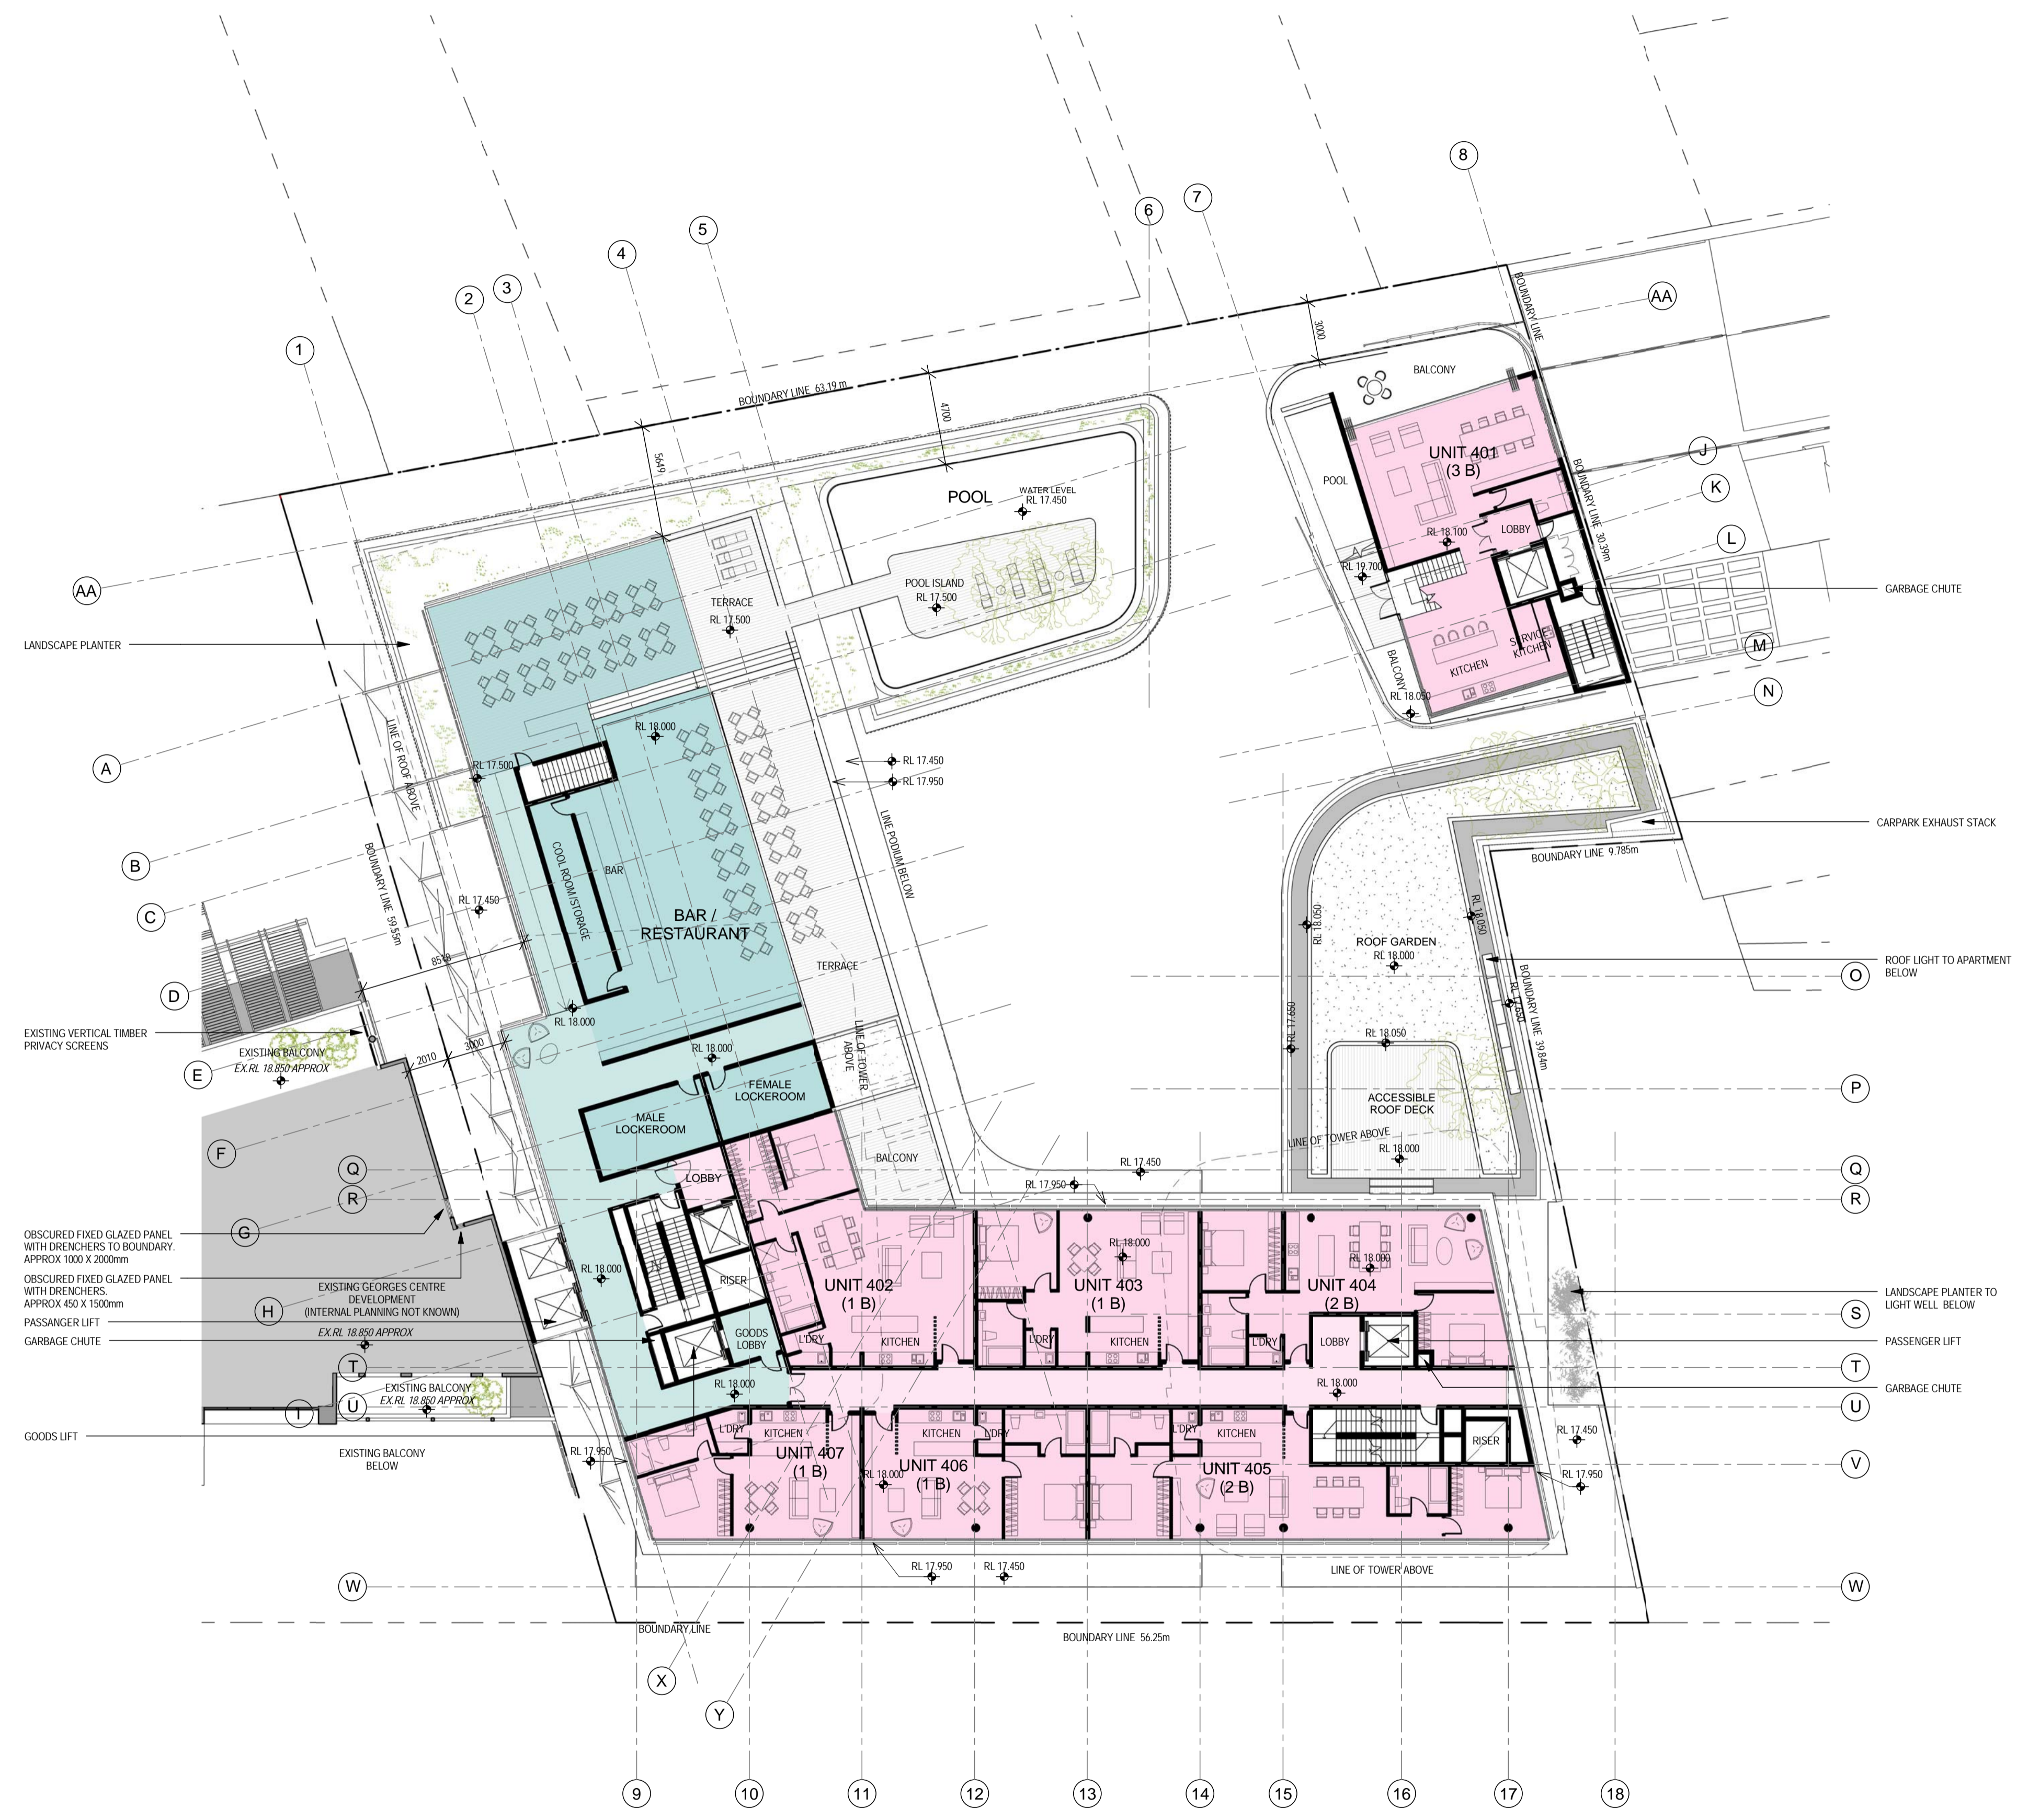

Architectus Sydney
 Level 3 341 George Street
 Sydney NSW 2000
 T (61 2) 8252 8400
 F (61 2) 8252 8600
 sydney@architectus.com.au
 ABN 11 088 489 448

project
33 CROSS STREET, DOUBLE BAY

drawing
LEVEL 4 FLOOR PLAN

scale 1:200 @ A1 drawing no.
 drawn AD/TF/II/DR **DA02-07**
 checked CO issue
 project no 070068 **G**