


Do not scale drawings. Verify all dimensions on site

issue	amendment	date
-	PRELIMINARY ISSUE FOR INFORMATION	16.01.09
A	ISSUE FOR CA REVIEW	02.02.09
B	ISSUE FOR INFORMATION	05.02.09
C	ISSUE FOR INFORMATION	10.02.09
D	ISSUE FOR ENVIRONMENTAL ASSESSMENT	20.02.09

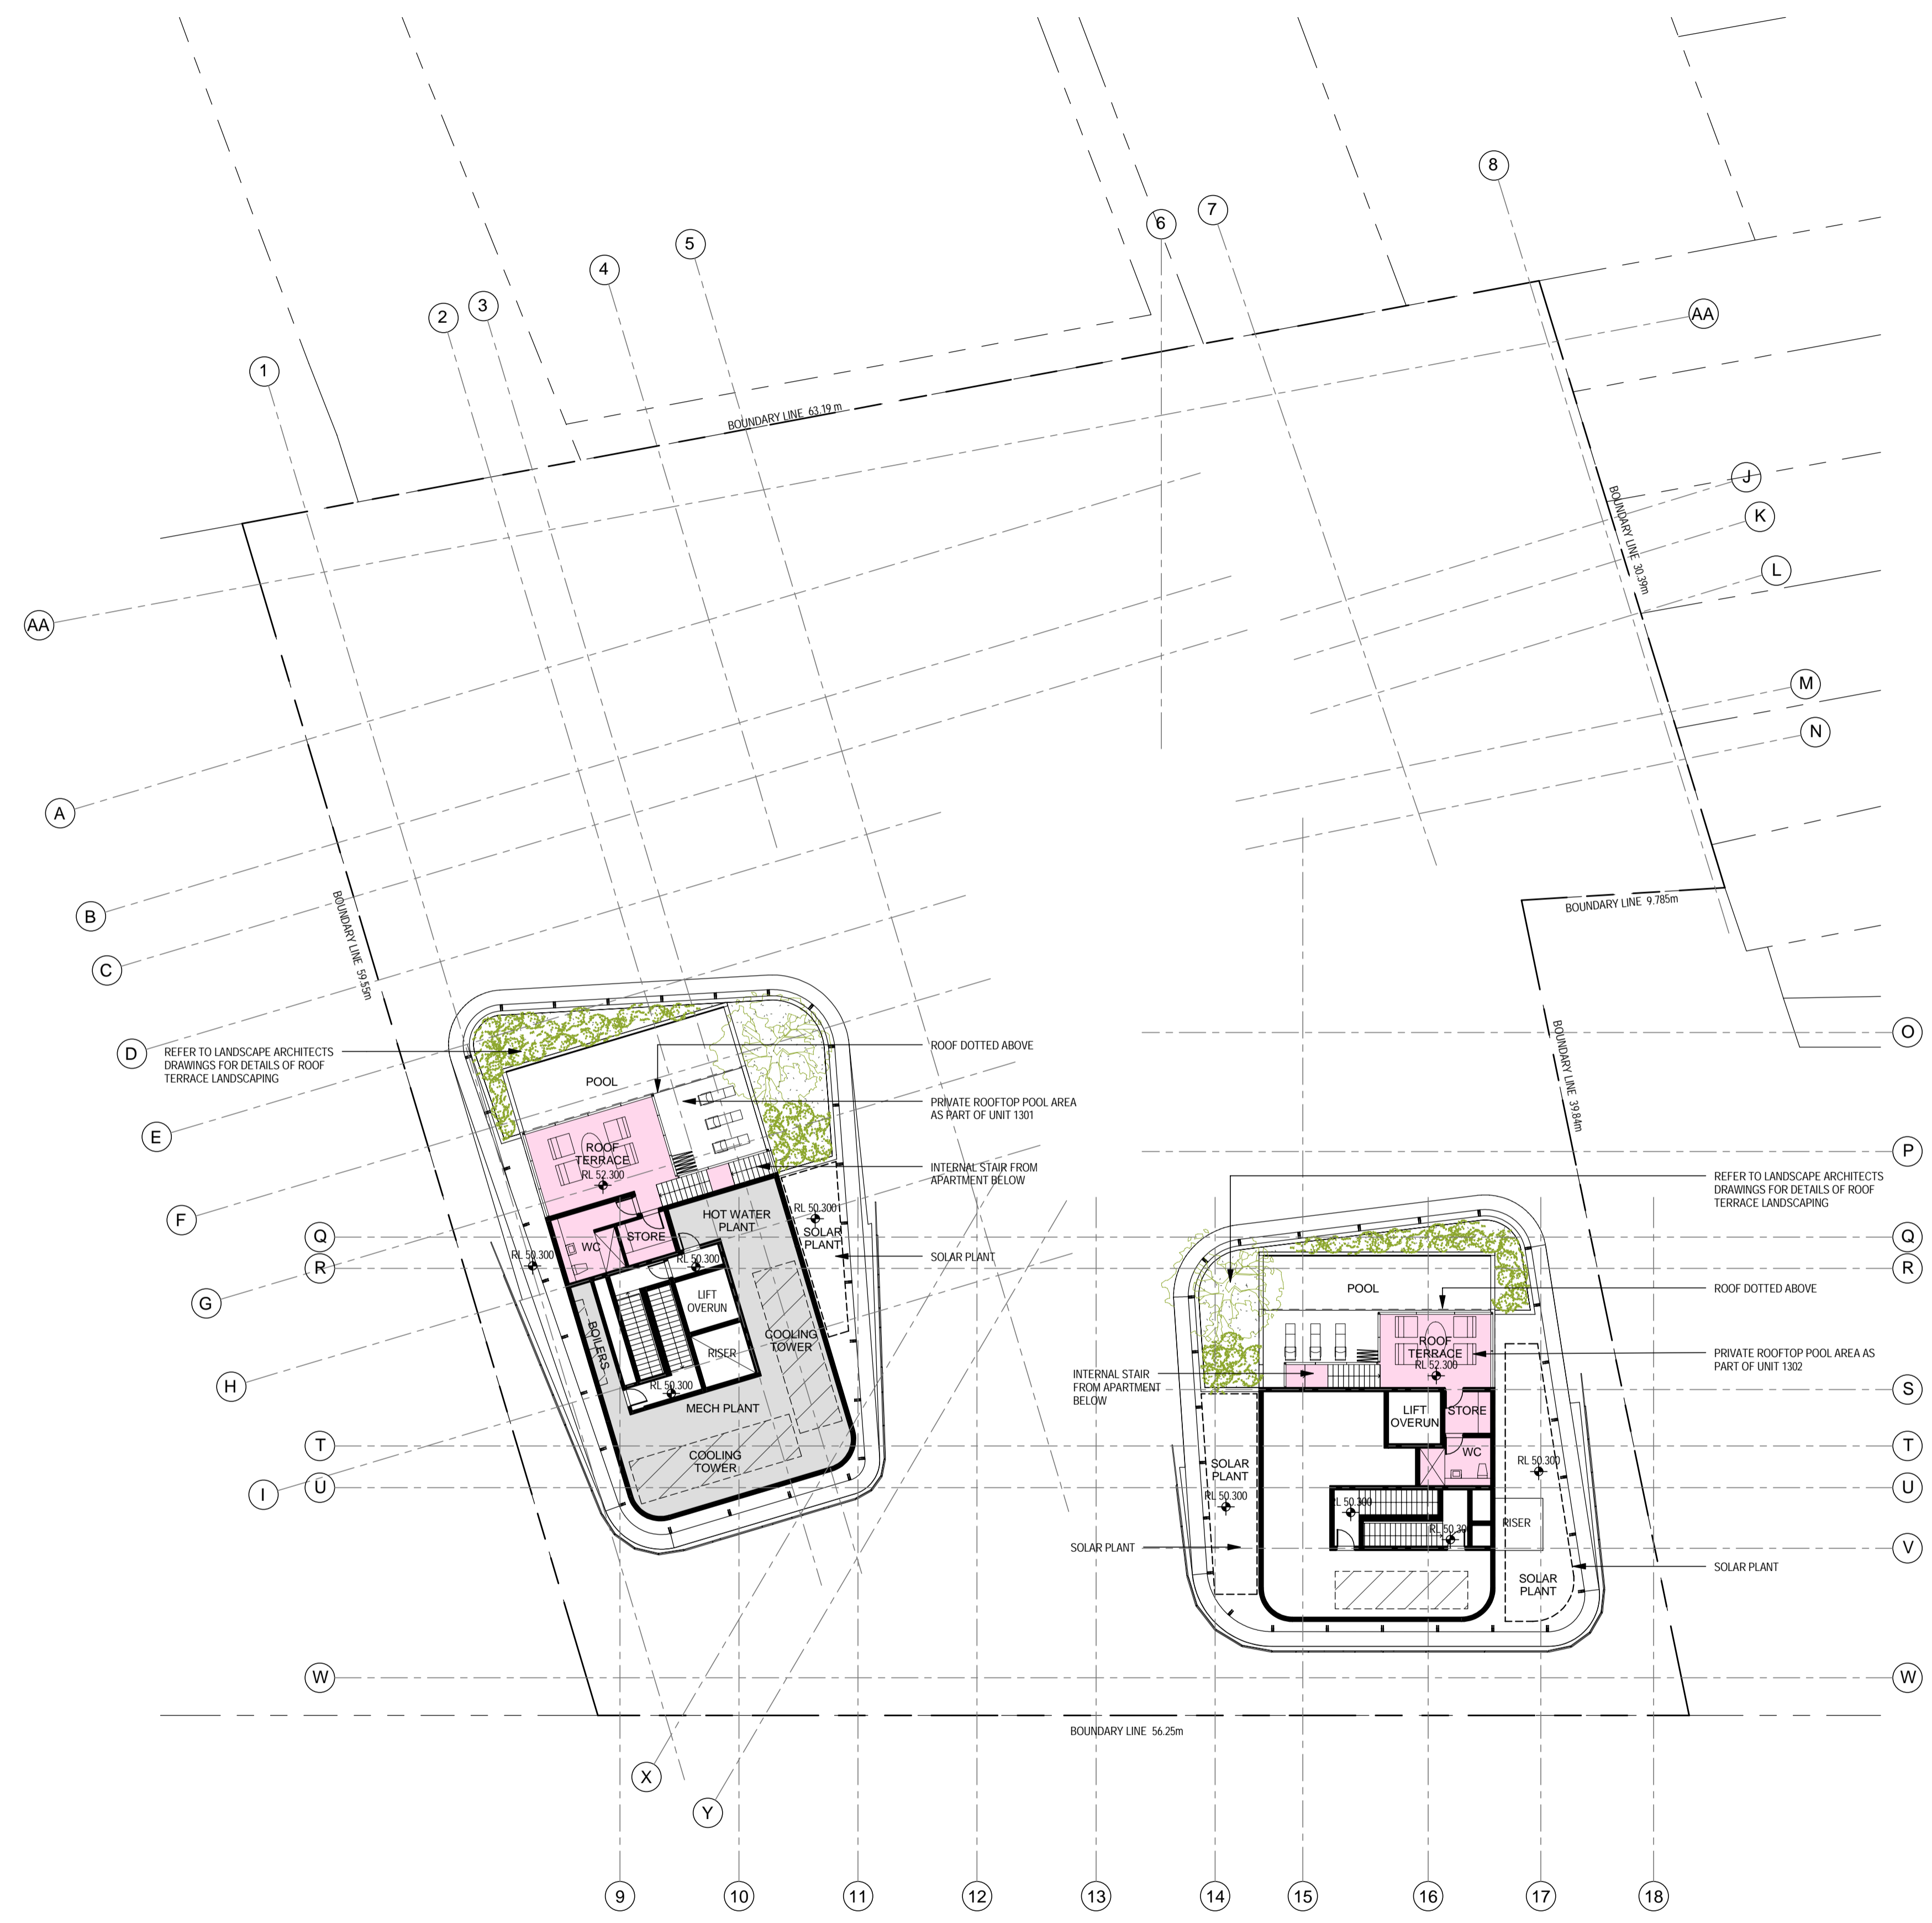

Architectus Sydney
 Level 3, 341 George Street
 Sydney NSW 2000
 T (61 2) 8522 8400
 F (61 2) 8522 8600
 sydney@architectus.com.au
 ABN 11 088 489 448

Sydney
 Melbourne
 Auckland
 Brisbane
 Shanghai

project
33 CROSS STREET, DOUBLE BAY

drawing
LEVEL 14 FLOOR PLAN (PLANT / ROOF TERRACE)

scale 1:200 @ A1 drawing no.
 drawn AD/TF/II/DR **DA02-11**
 checked CO issue
 project no 070068 **D**