



Do not scale drawings. Verify all dimensions on site

issue	amendment	date
-	ISSUE FOR QA REVIEW	02.02.09
A	ISSUE FOR INFORMATION	10.02.09
B	ISSUE FOR ENVIRONMENTAL ASSESSMENT	20.02.09

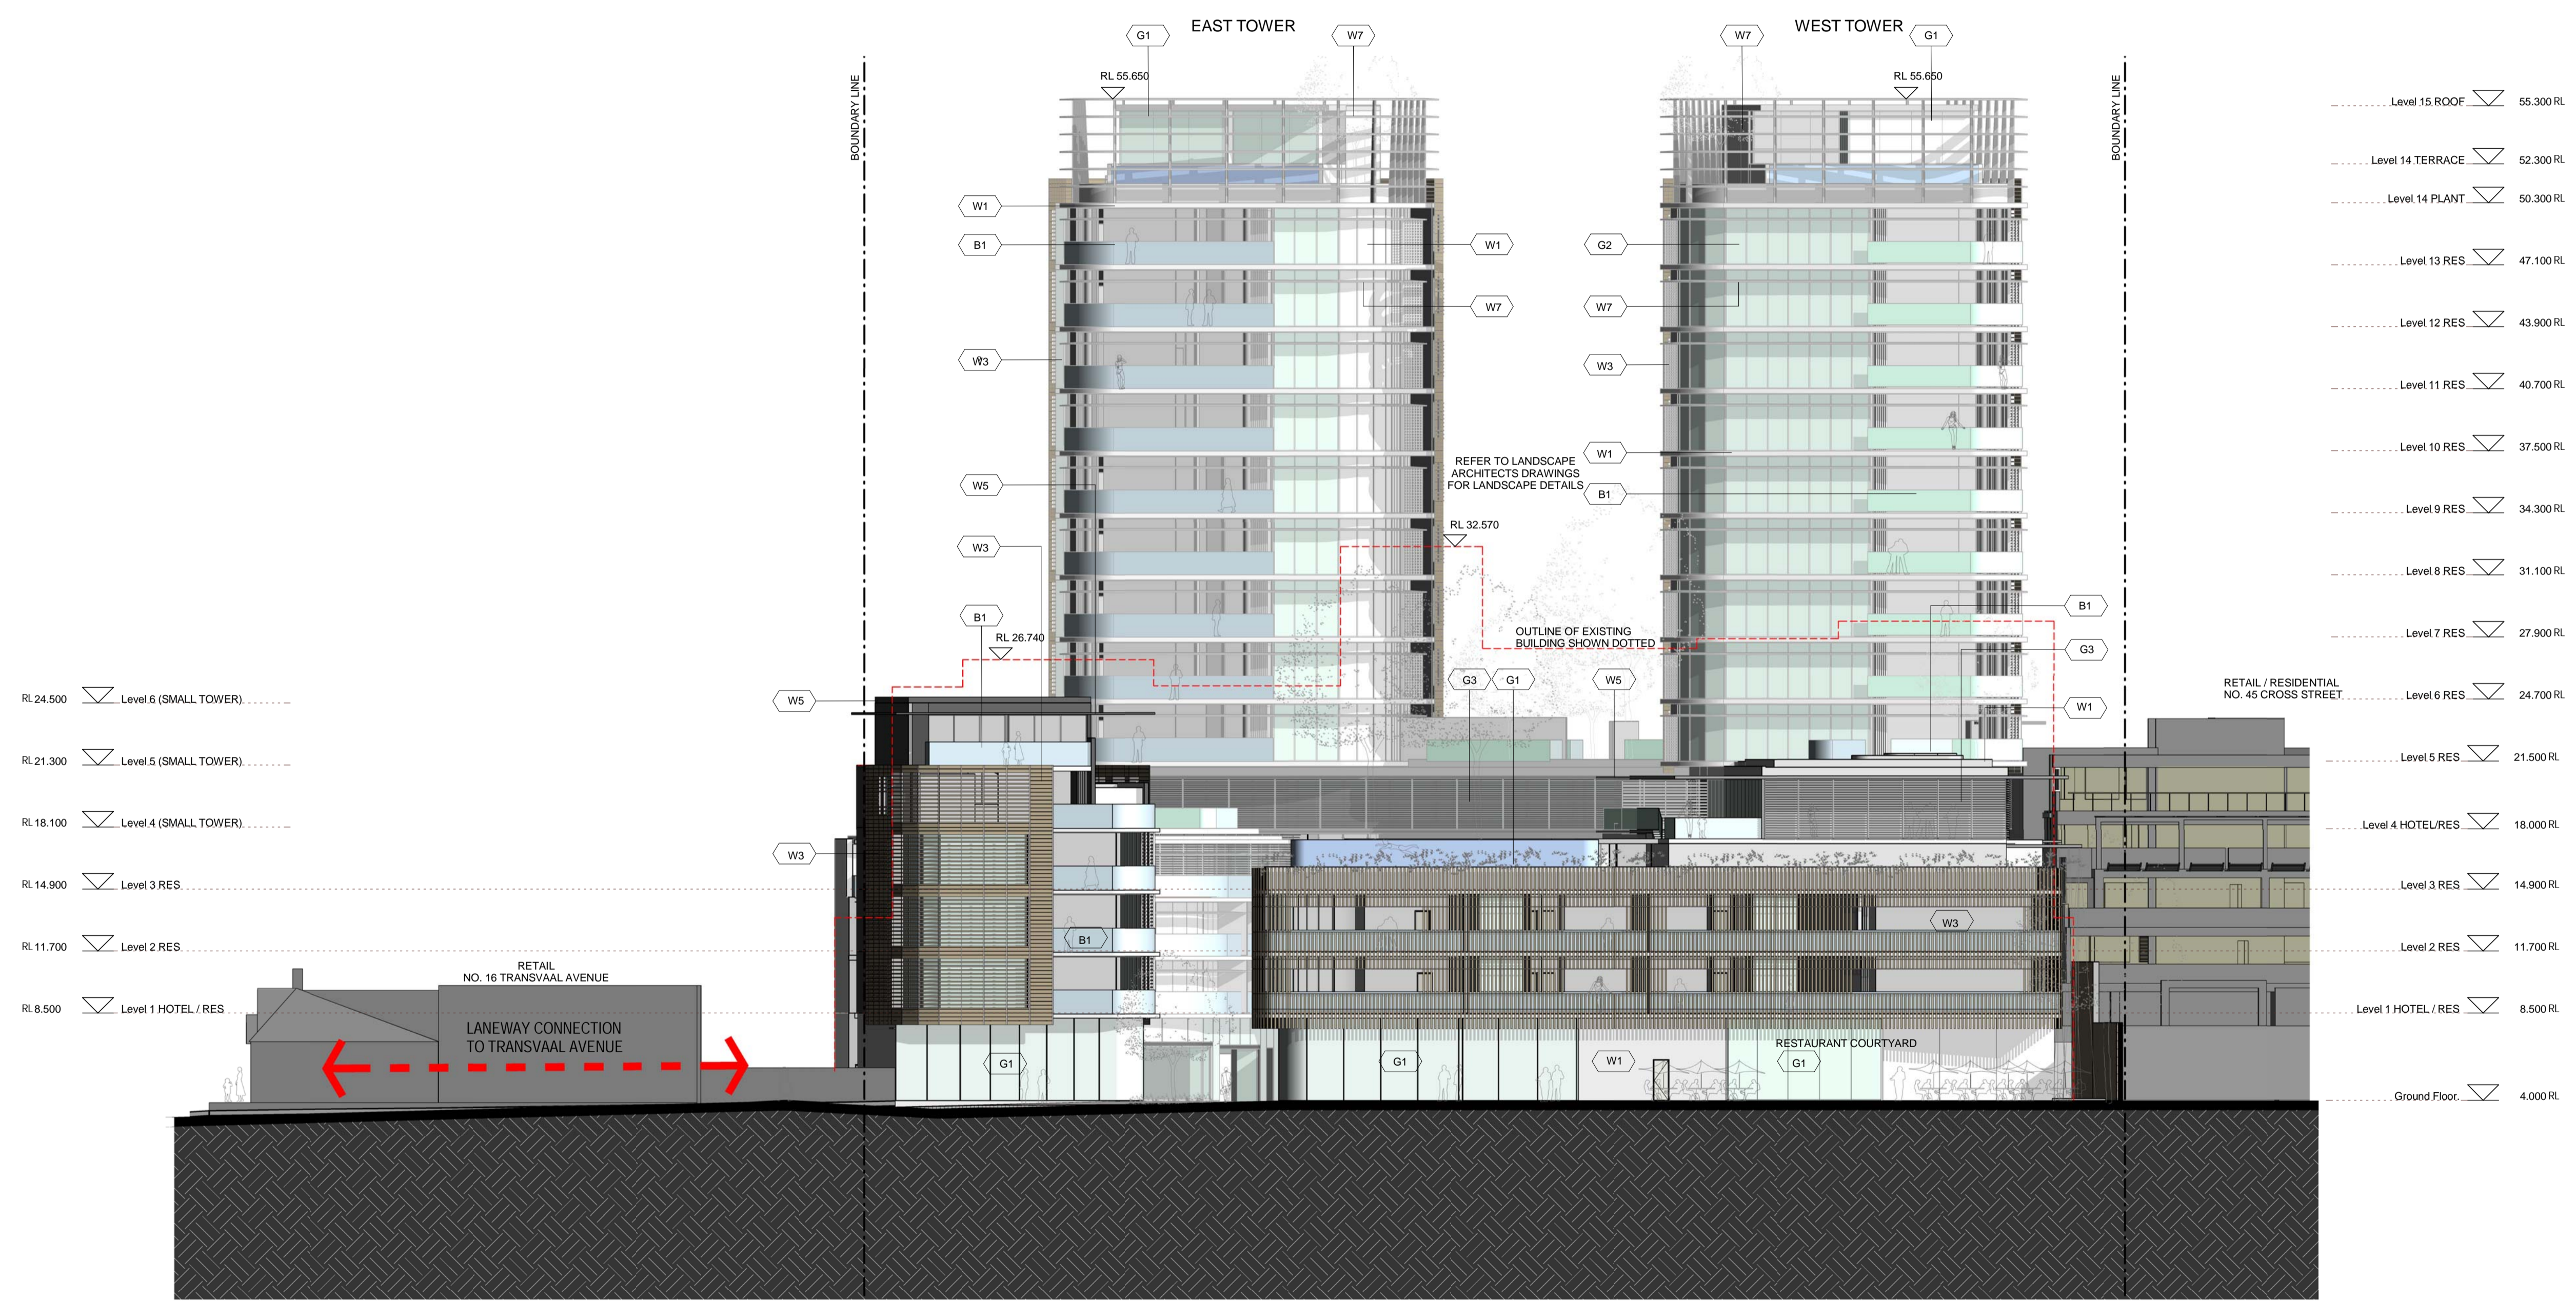

MATERIAL + FINISHES LEGEND

W1	CONCRETE - LAZUR FINISH
W2	ALUMINIUM METAL CLADDING
W3	MODULAR TERRACOTTA FACADE / SCREEN SYSTEM
W4	ALUMINIUM FACADE / SCREEN SYSTEM
W5	ZINC CLADDING
W6	STONE CLADDING
W7	ALUMINIUM LIGHT SHELF
G1	FRAMELESS GLAZING
G2	ALUMINIUM FRAMED GLAZING SUITE
G3	ALUMINIUM FRAMED GLAZING SUITE WITH EXTERNAL RETRACTABLE BLIND SYSTEM
B1	FRAMELESS GLASS BALUSTRADE

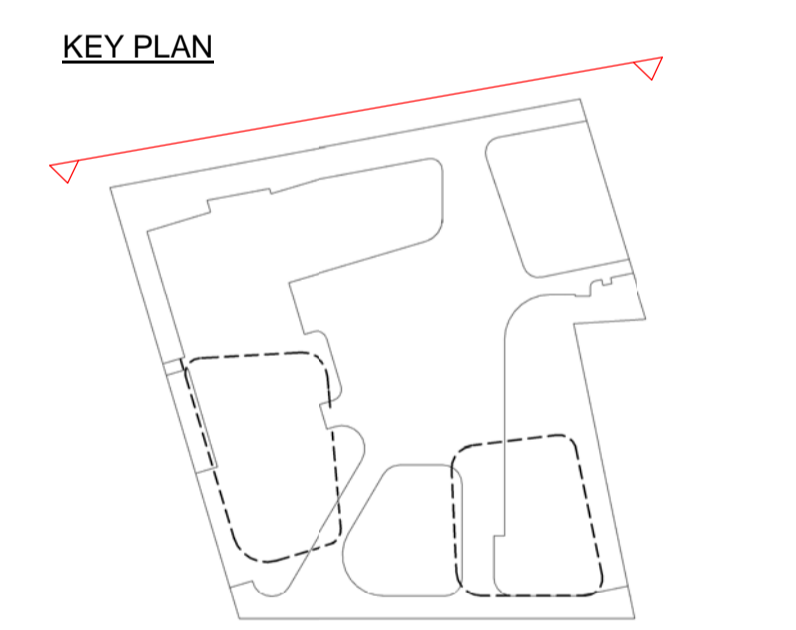

1 North Elevation
 Scale: 1 : 200

architectus™

Architectus Sydney
 Level 3 341 George Street
 Sydney NSW 2000
 T (61 2) 8232 8400
 F (61 2) 8232 8600
 sydney@architectus.com.au
 ABN 11 088 489 448

Sydney
 Melbourne
 Auckland
 Brisbane
 Shanghai

project
 33 CROSS STREET, DOUBLE BAY

drawing
 NORTH ELEVATION

scale 1:200 @ A1 drawing no.
 drawn AD/TF/II/DR DA03-01
 checked CO issue
 project no 070068 B