


Do not scale drawings. Verify all dimensions on site


issue	amendment	date
-	ISSUE FOR QA REVIEW	02.02.09
A	ISSUE FOR INFORMATION	10.02.09
B	ISSUE FOR ENVIRONMENTAL ASSESSMENT	20.02.09

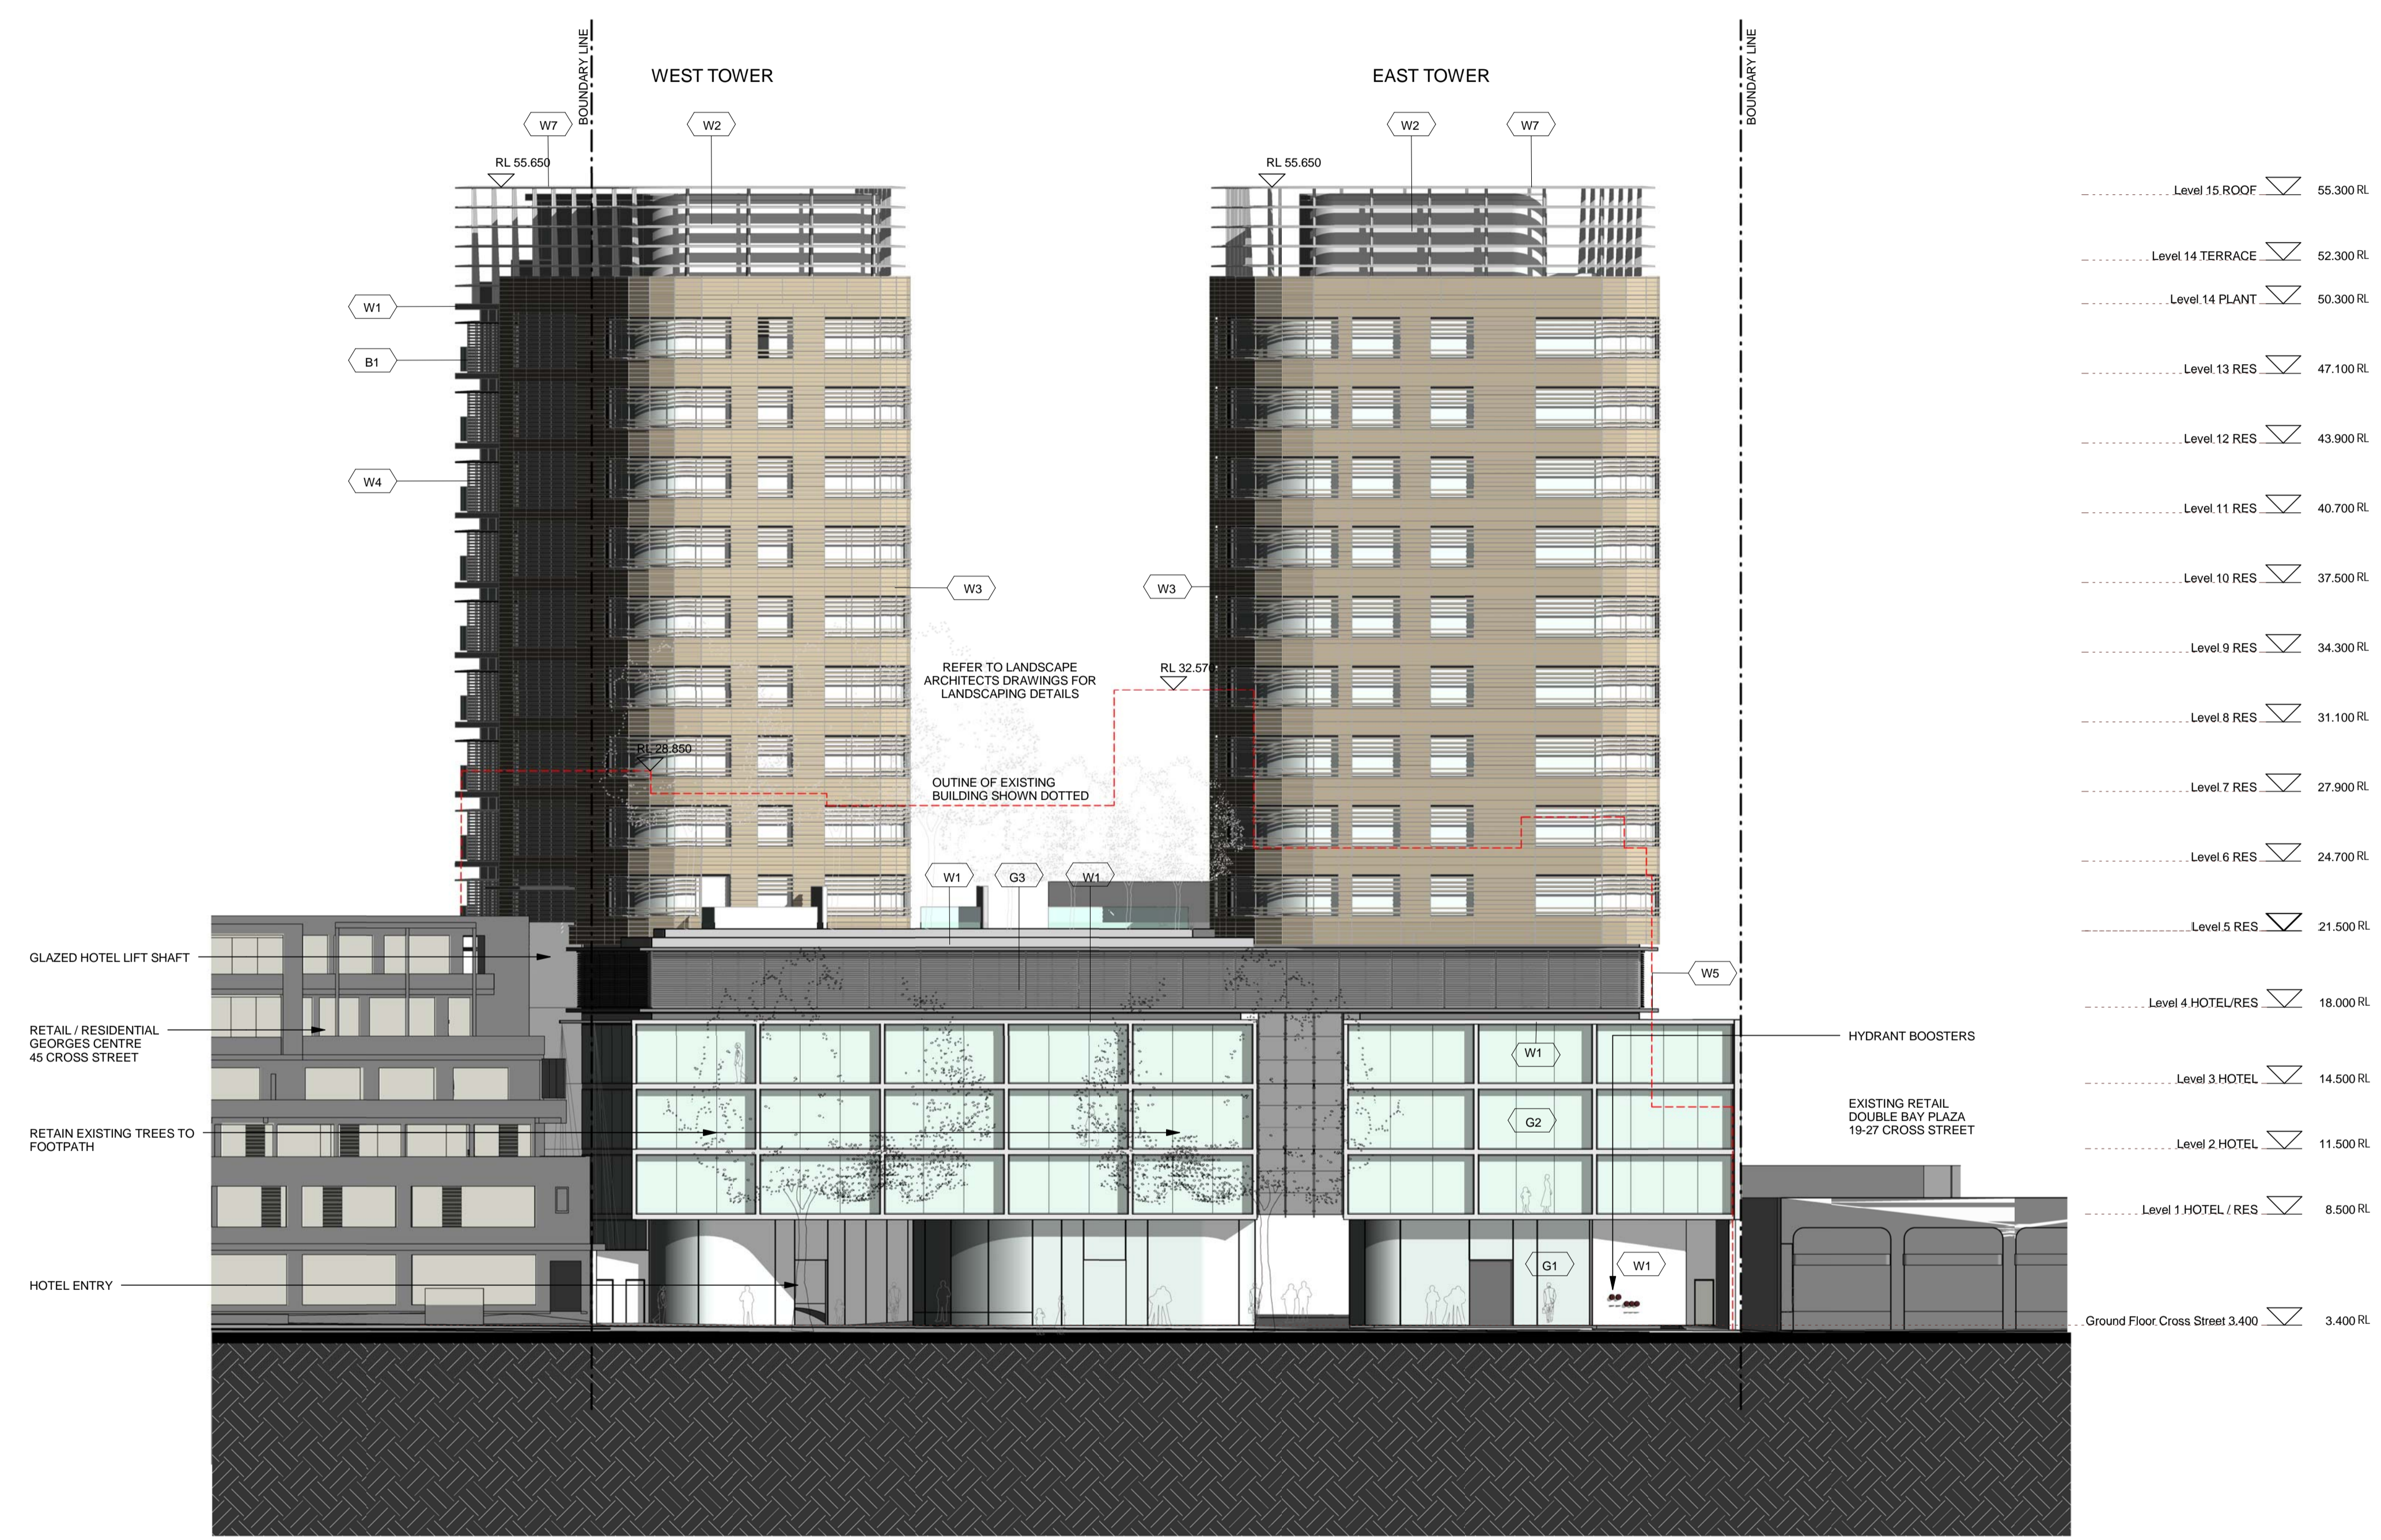

MATERIAL + FINISHES LEGEND

- W1 CONCRETE - LAZUR FINISH
- W2 ALUMINIUM METAL CLADDING
- W3 MODULAR TERRACOTTA FACADE / SCREEN SYSTEM
- W4 ALUMINIUM FACADE / SCREEN SYSTEM
- W5 ZINC CLADDING
- W6 STONE CLADDING
- W7 ALUMINIUM LIGHT SHELF
- G1 FRAMELESS GLAZING
- G2 ALUMINIUM FRAMED GLAZING SUITE
- G3 ALUMINIUM FRAMED GLAZING SUITE WITH EXTERNAL RETRACTABLE BLIND SYSTEM
- B1 FRAMELESS GLASS BALUSTRADE

KEY PLAN

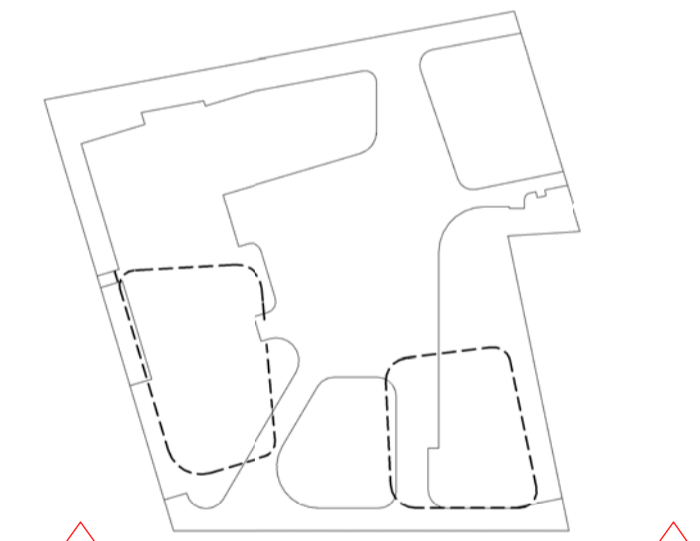

1 South Elevation
 Scale: 1 : 200

architectus™

Architectus Sydney
 Level 3 341 George Street
 Sydney NSW 2000
 T (61 2) 8522 8400
 F (61 2) 8522 8600
 sydney@architectus.com.au
 ABN 11 088 489 448

project
33 CROSS STREET, DOUBLE BAY

drawing
SOUTH ELEVATION

scale	1:200 @ A1	drawing no.	
drawn	AD/TF/II/DR		DA03-02
checked	CO	issue	
project no	070068		B