



NEUROSCIENCE RESEARCH PRECINCT

Cox Richardson

Level 2, 204 Clarence Street, Sydney 2000 Australia
Tel : 612 9267 9599 Fax : 612 9264 5844
Email : sydney@cox.com.au

Architecture Planning Urban design Interior design Health facility design



Project Architect	Date
Director	

NEUROSCIENCE RESEARCH PRECINCT


BARKER STREET RANDWICK NSW

204179.30

Drawing Title	COVER SHEET
Drawing Number	PA-000
Date	APR 2009

The Cox Group Pty Ltd ACN 002 535 891

K:\2004\204179\randwick\pa\project_application\pa-000.dwg

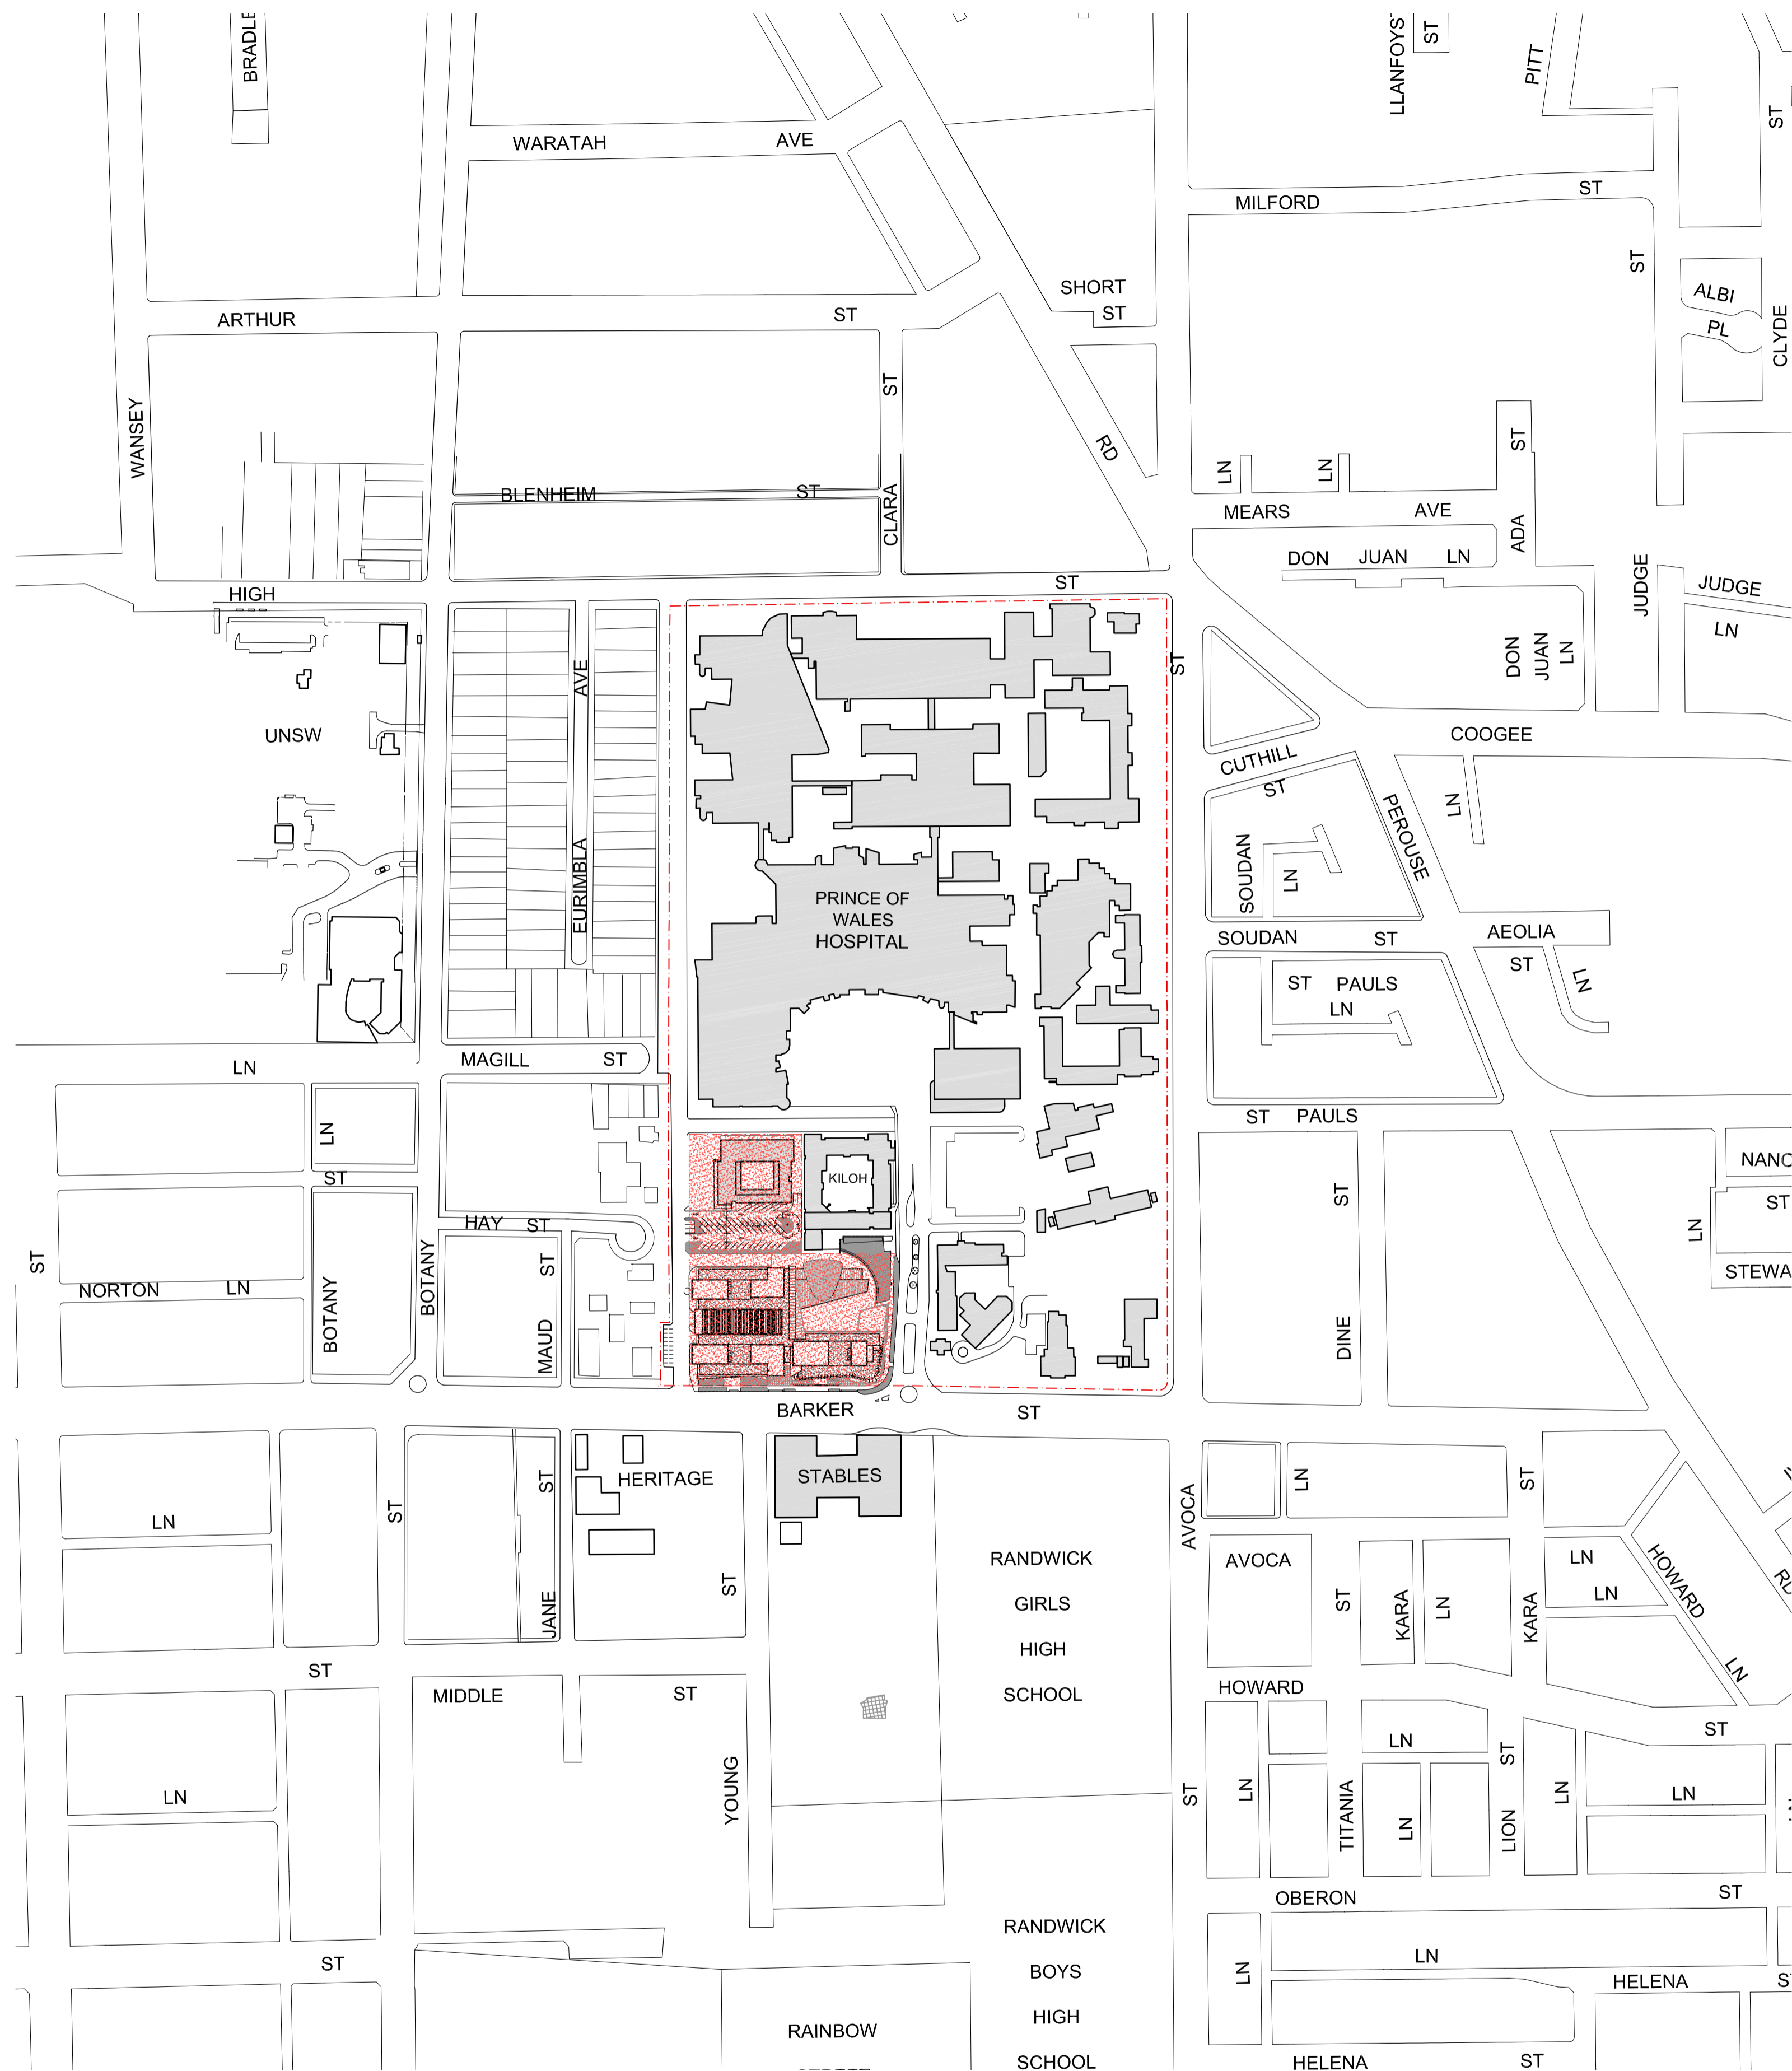

01 LOCATION PLAN
1:2500 @ A1

Cox Richardson

Level 2, 204 Clarence Street, Sydney 2000 Australia
Tel : 612 9267 9599 Fax : 612 9264 5844
Email : sydney@cox.com.au

Project Architect	Date
Director	


NEUROSCIENCE RESEARCH PRECINCT


BARKER STREET RANDWICK NSW

204179.30

Drawing Title	LOCATION PLAN
Drawing Number	PA-001
Date	APR 2009
Rev.	07

k:\2004\204179\randwick\plan\project application\pa-001.dwg

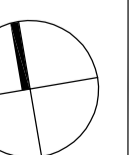

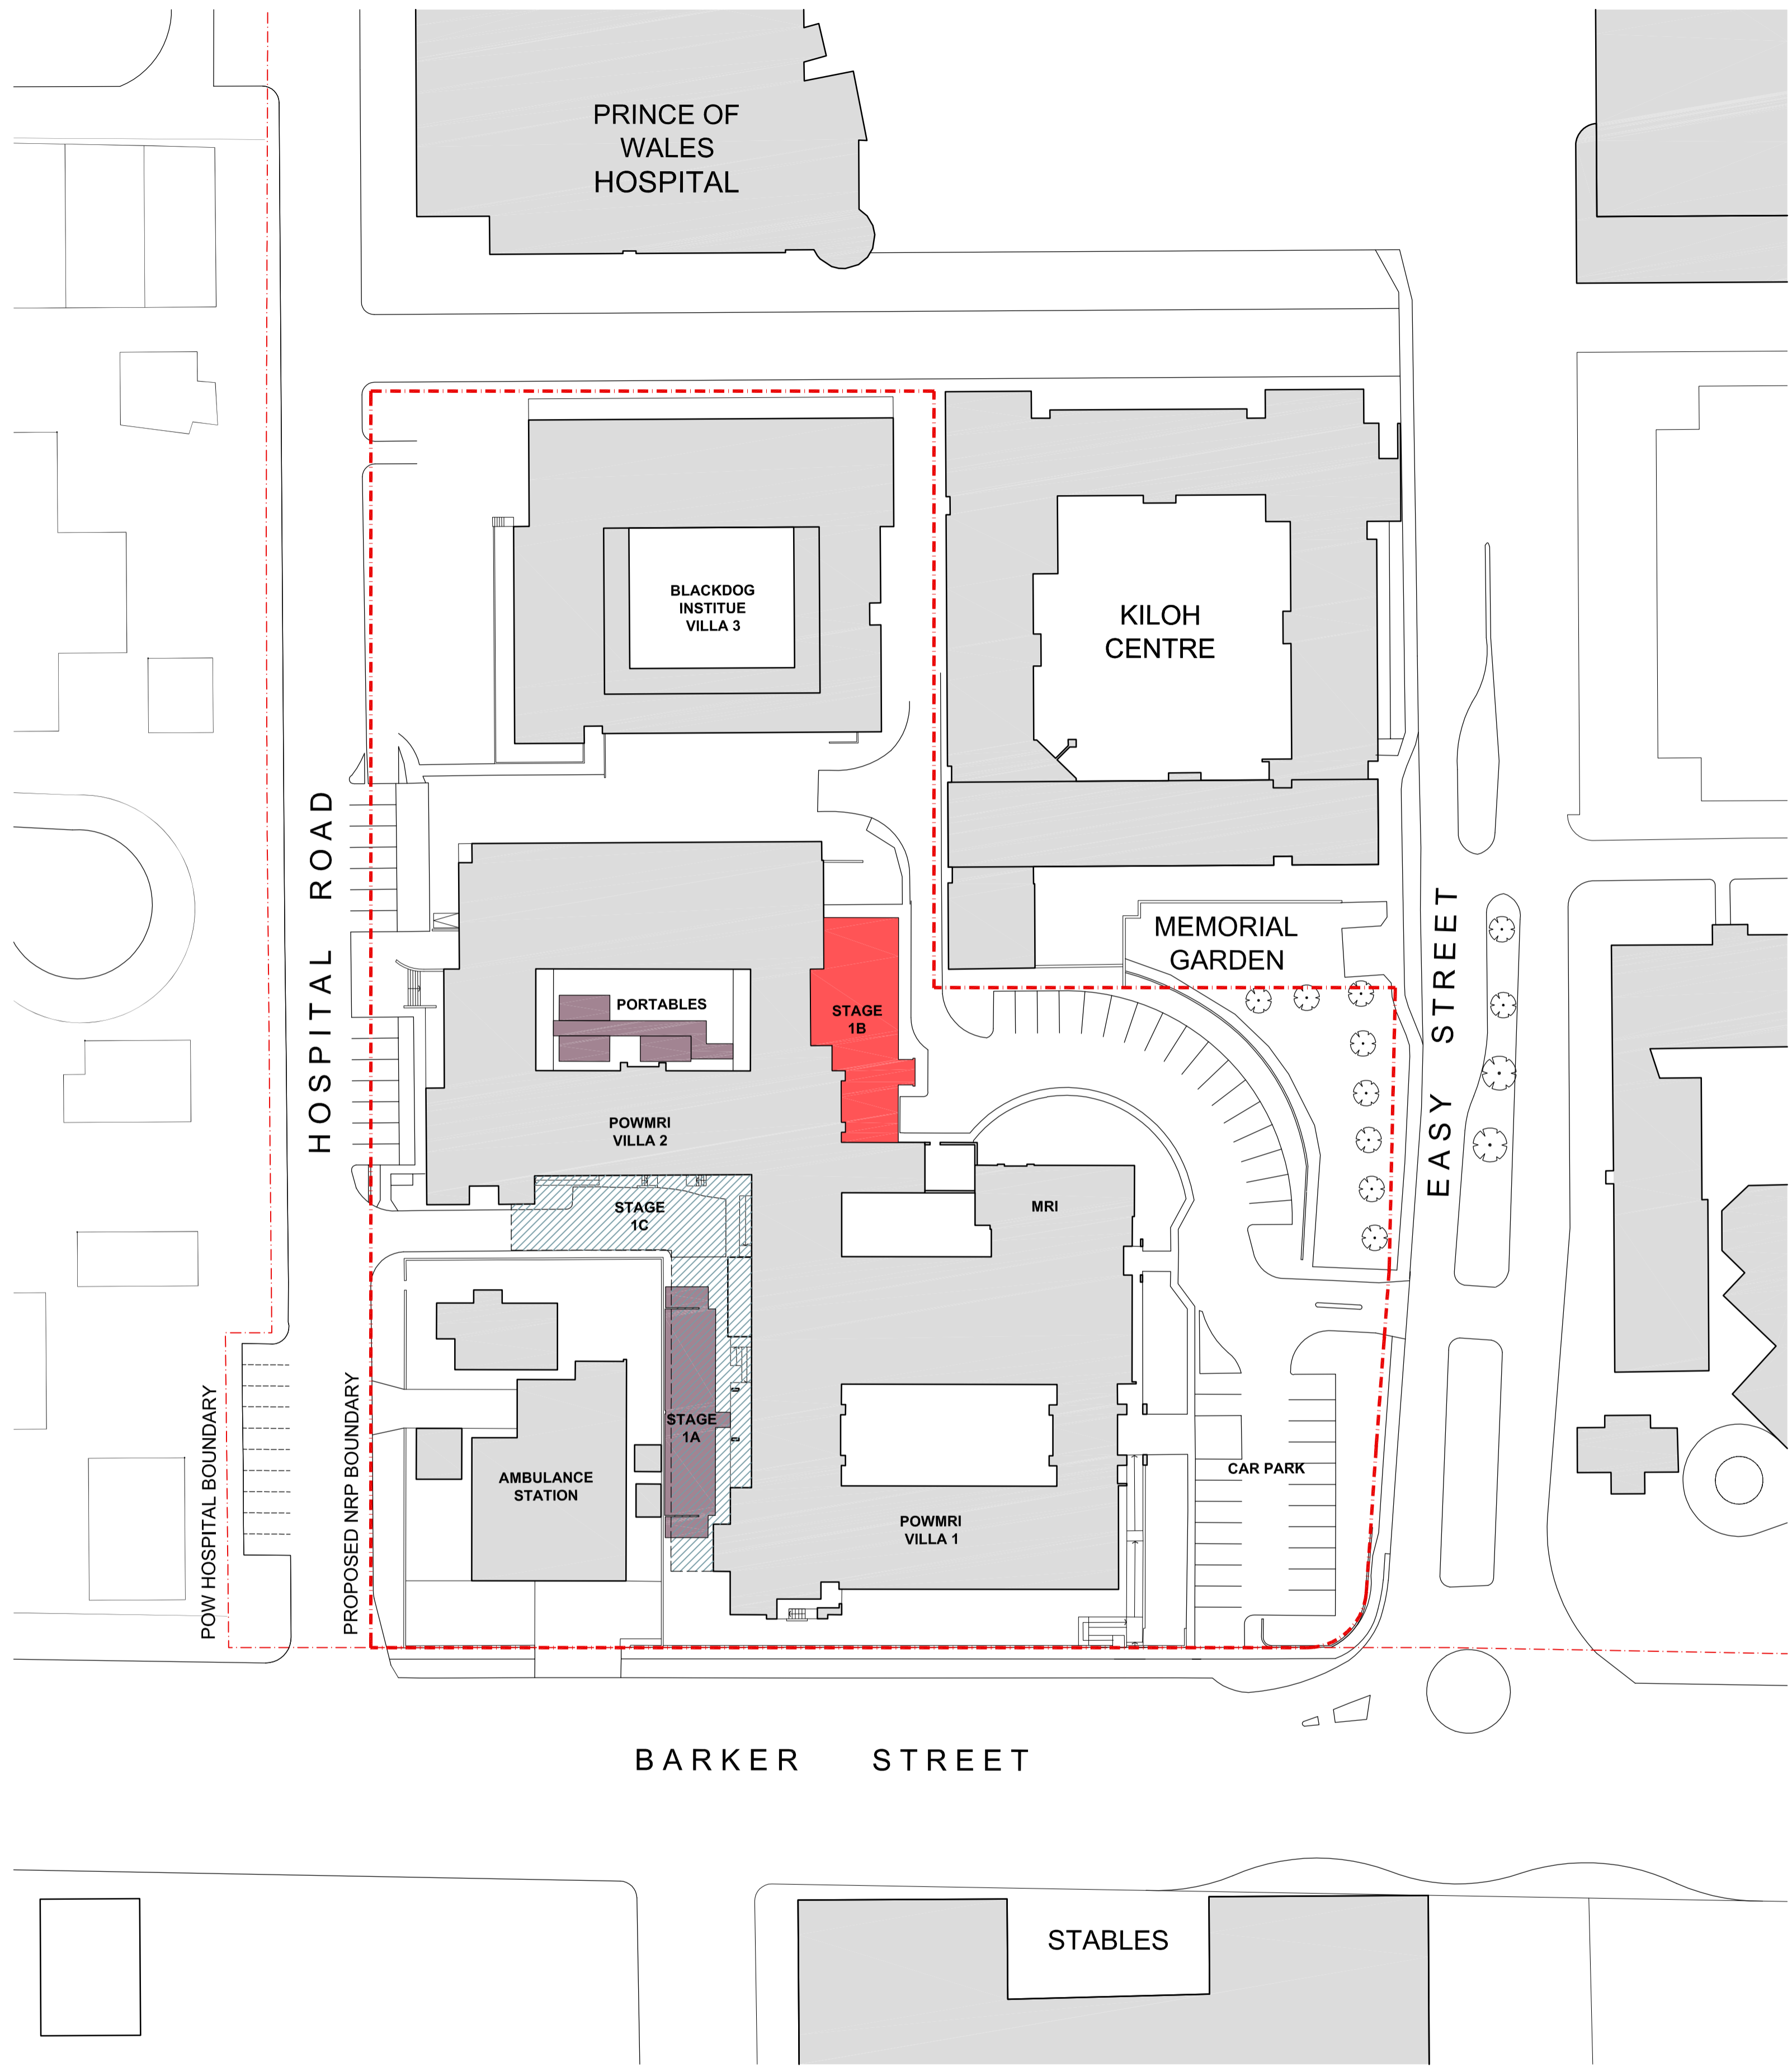

01 EXISTING SITE PLAN
1:500 @ A1

- STAGE 1:**
- UNDER CONSTRUCTION
 - TEMPORARY ACCOMMODATION
 - DA APPROVED BUILDING AREA NOT YET COMMENCED

Cox Richardson

Level 2, 204 Clarence Street, Sydney 2000 Australia
Tel : 612 9267 9599 Fax : 612 9264 5844
Email : sydney@cox.com.au

Project Architect	Date
Director	


NEUROSCIENCE RESEARCH PRECINCT

BARKER STREET RANDWICK NSW

204179.30


Drawing Title	EXISTING SITE PLAN
Drawing Number	PA-002
Date	APR 2009

Rev.
08

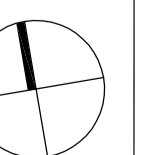

The Cox Group Pty Ltd ACN 002 535 891

K:\2004\204179\randwick\project application\pa-002.dwg

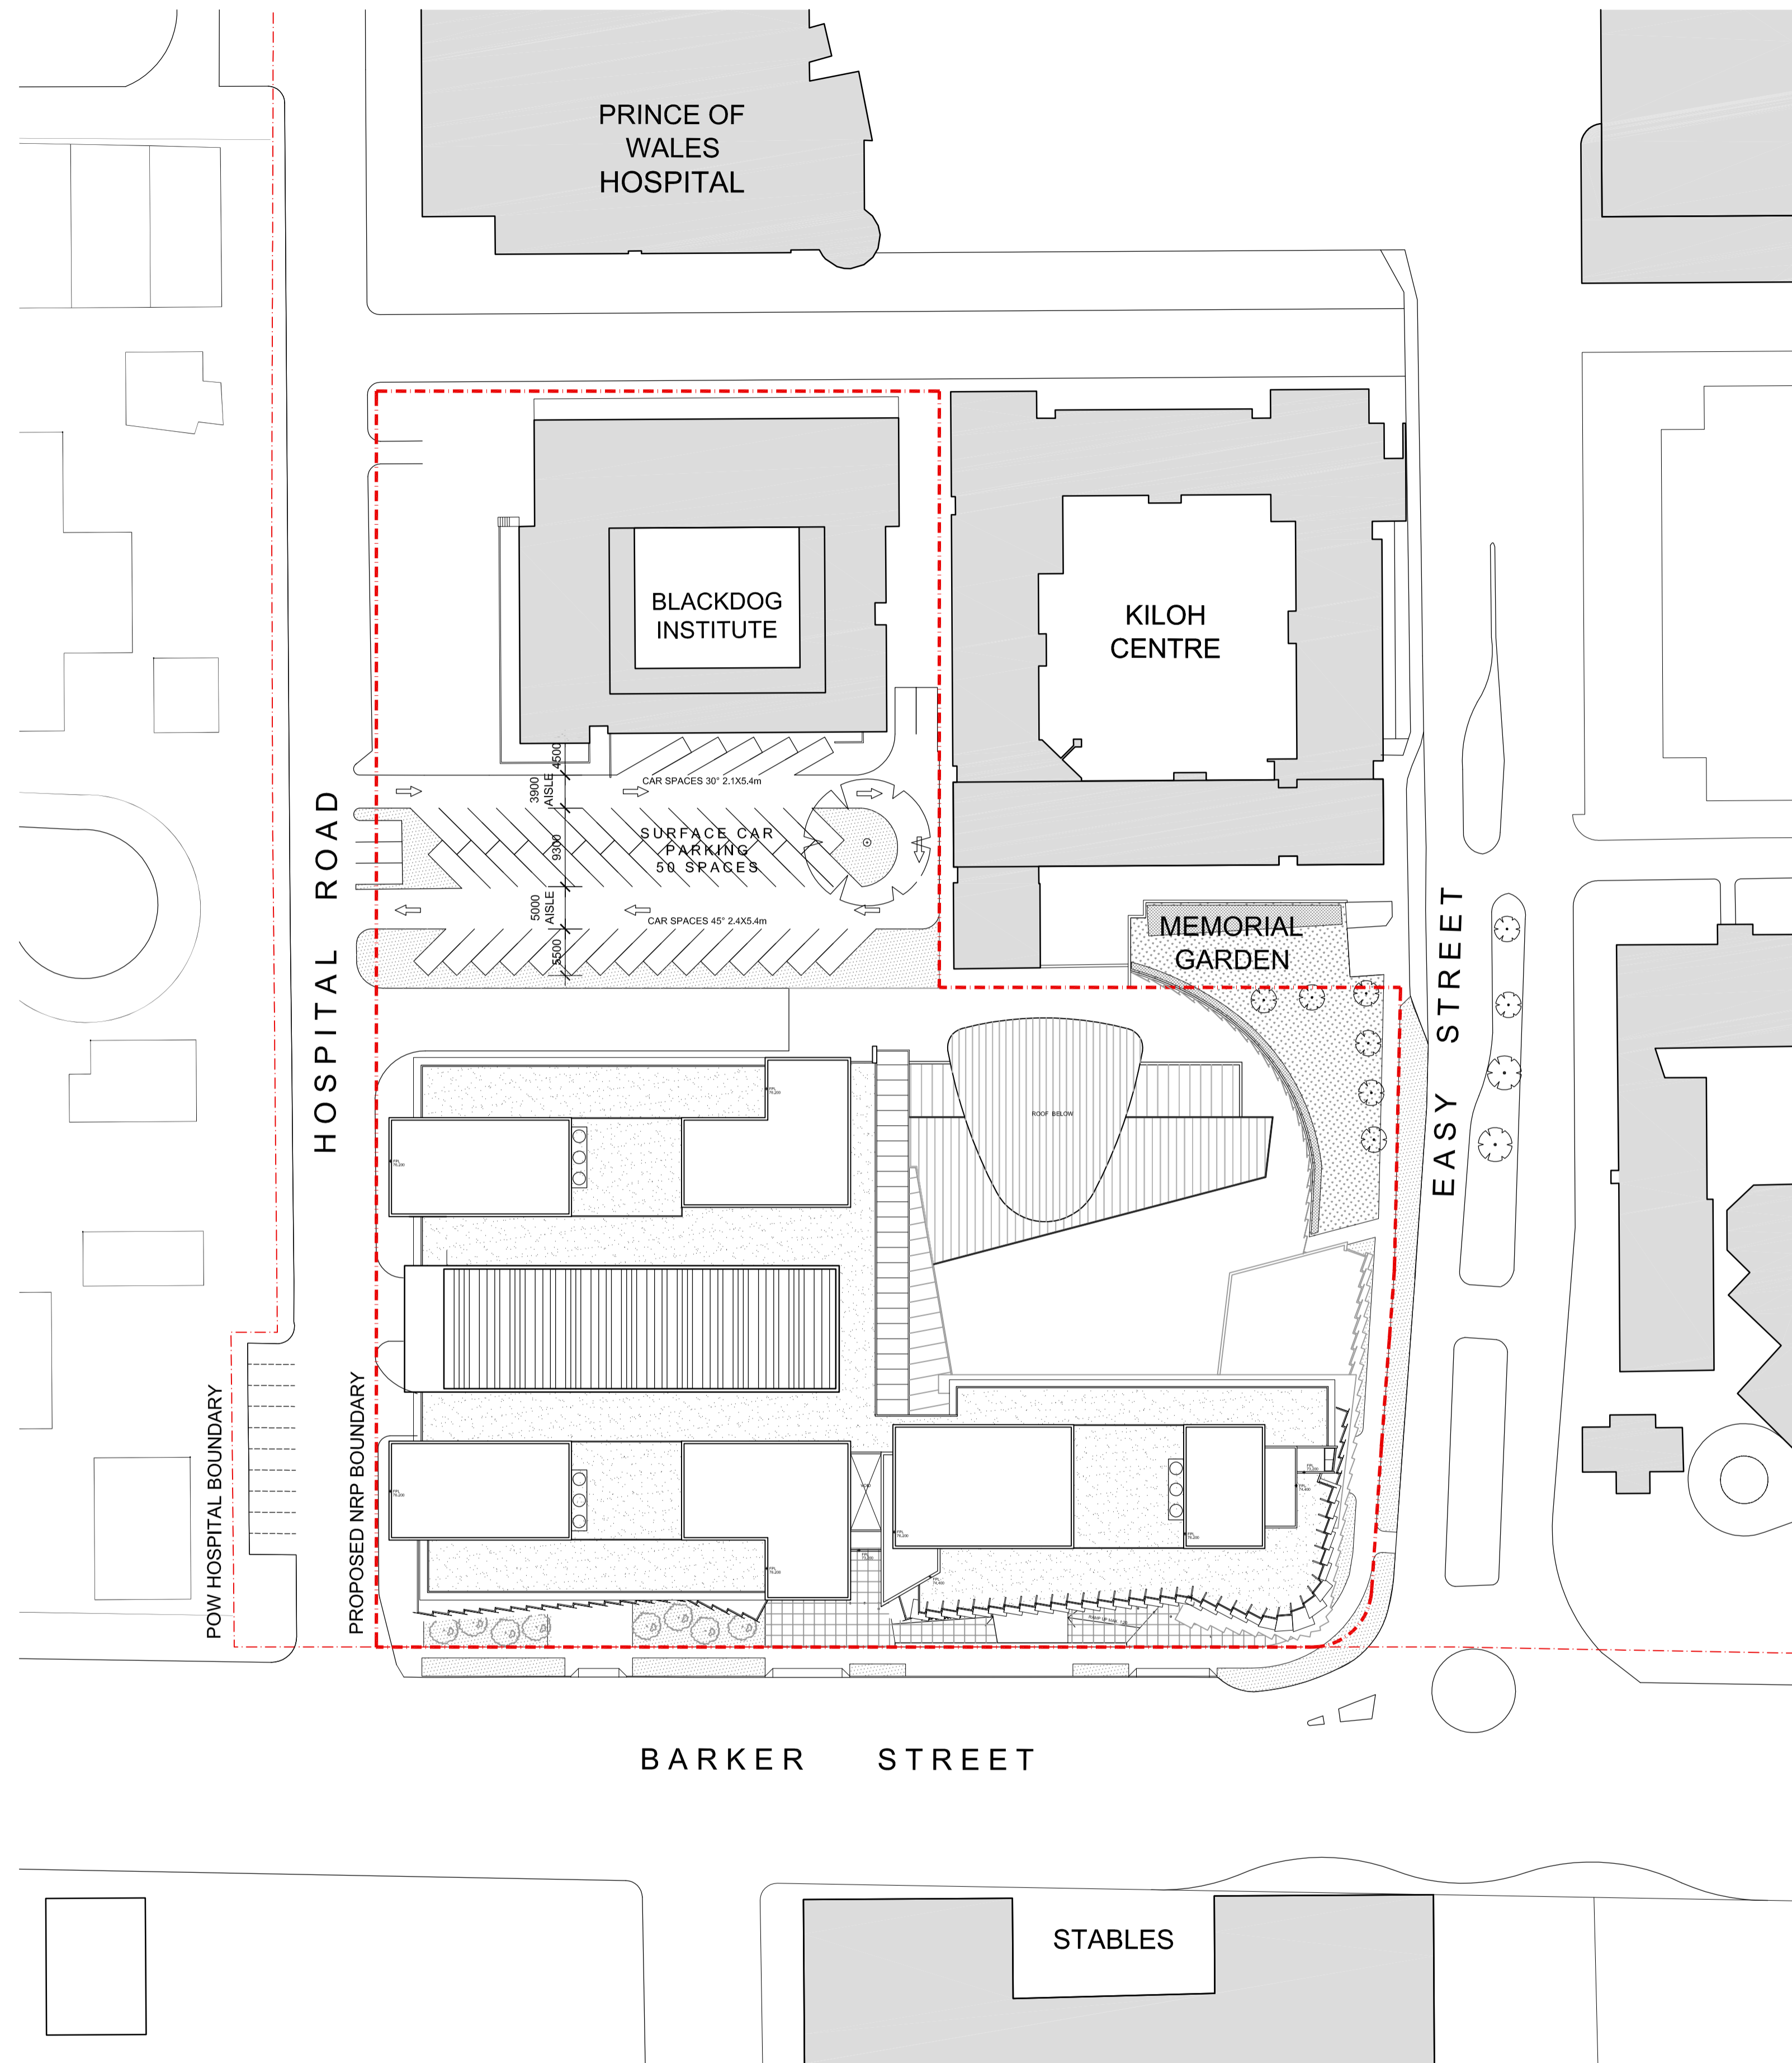

01 PROPOSED SITE PLAN
1:500

Cox Richardson

Level 2, 204 Clarence Street, Sydney 2000 Australia
Tel : 612 9267 9599 Fax : 612 9264 5844
Email : sydney@cox.com.au

Project Architect	Date
Director	


NEUROSCIENCE RESEARCH PRECINCT

BARKER STREET RANDWICK NSW


204179.30

Drawing Title	PROPOSED SITE PLAN - STAGE 2
Drawing Number	PA-003
Date	APR 2009
Rev.	08


h:\2004\204179\Drawings\stage\project_application\pa-003.dwg

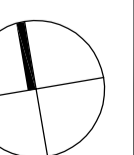


The Cox Group Pty Ltd ACN 002 535 891

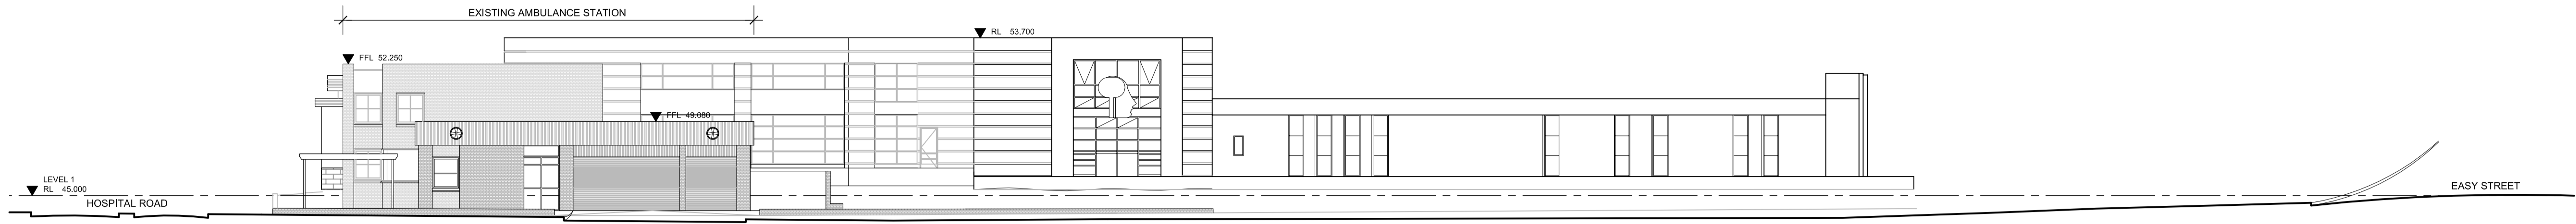


01 EXISTING SOUTH ELEVATION
1:200 @ A1

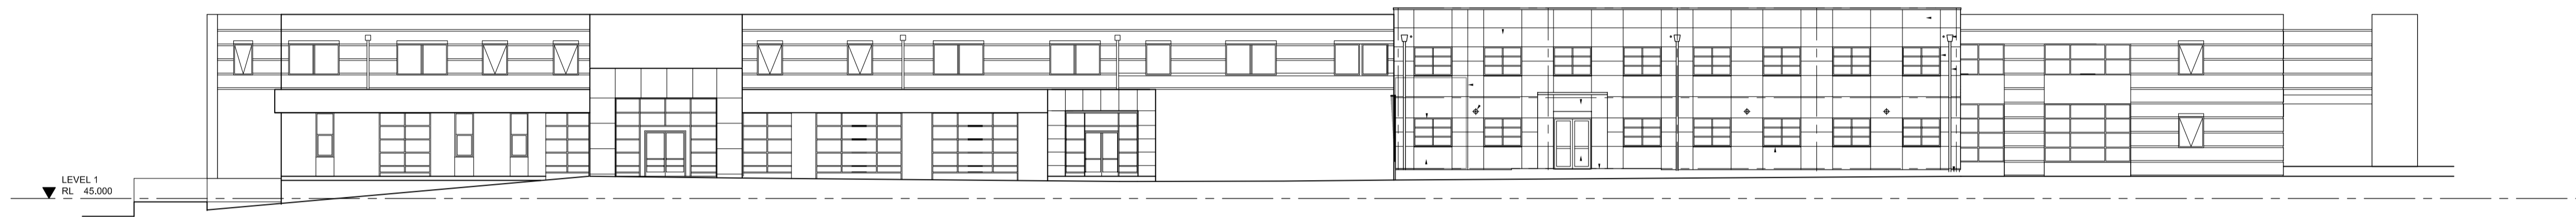

02 EXISTING EAST ELEVATION
1:200 @ A1

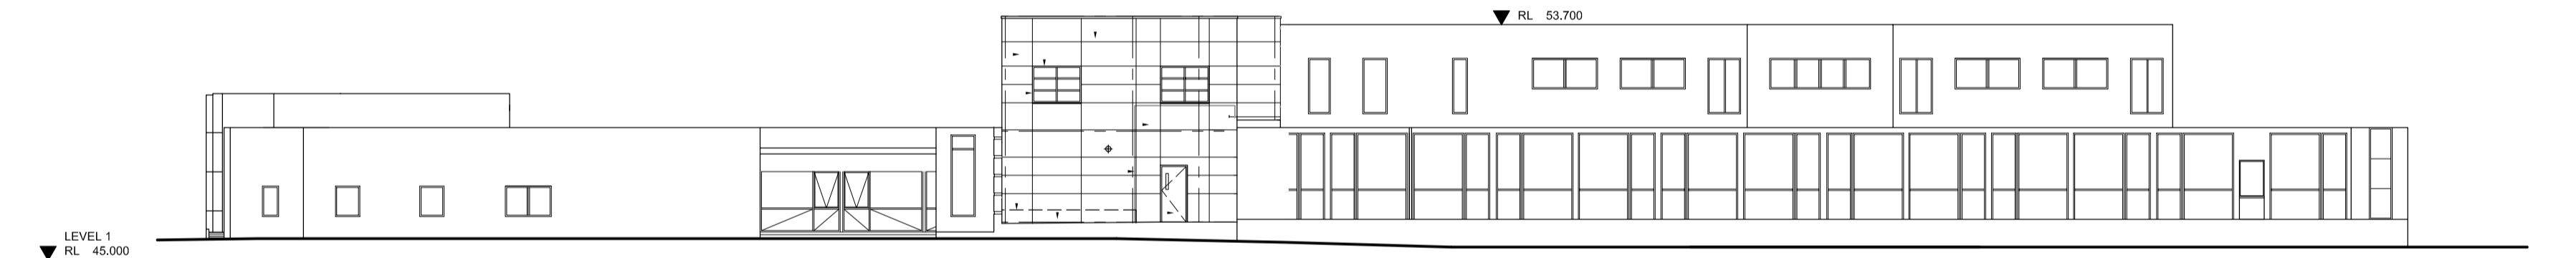

03 EXISTING NORTH ELEVATION
1:200 @ A1

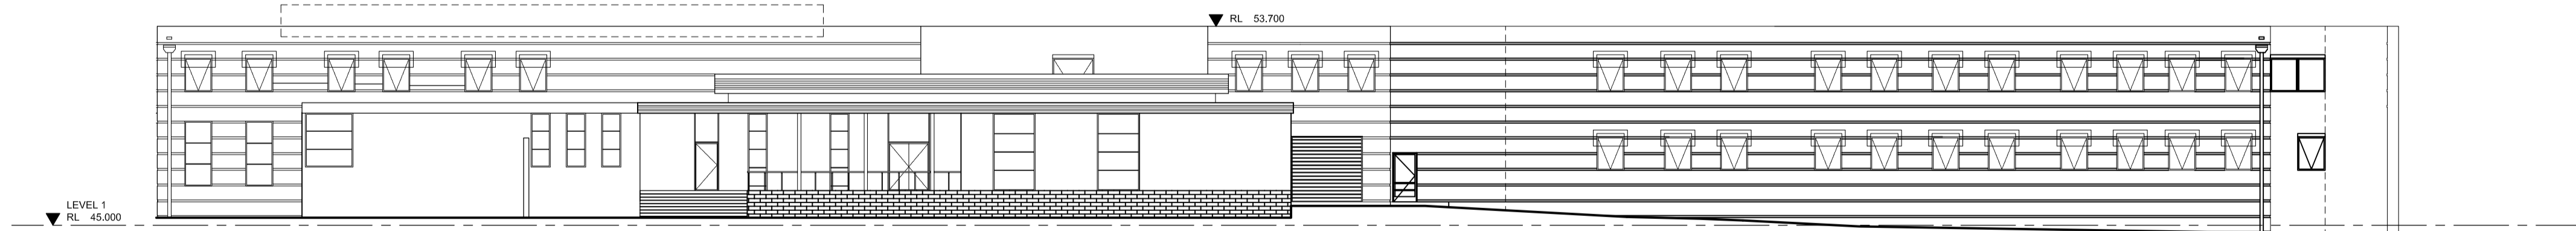

04 EXISTING WEST ELEVATION
1:200 @ A1

Cox Richardson

Level 2, 204 Clarence Street, Sydney 2000 Australia
Tel : 612 9267 9599 Fax : 612 9264 5844
Email : sydney@cox.com.au

Architecture Planning Urban design Interior design Health facility design



Project Architect	Date
Director	

NEUROSCIENCE RESEARCH PRECINCT


BARKER STREET RANDWICK NSW

204179.30


Drawing Title	EXISTING SITE ELEVATIONS
Drawing Number	PA-004
Date	APR 2009
Rev.	07

The Cox Group Pty Ltd ACN 002 535 891


k:\2004\204179\Drawings\plan\project_application\pa-004.dwg

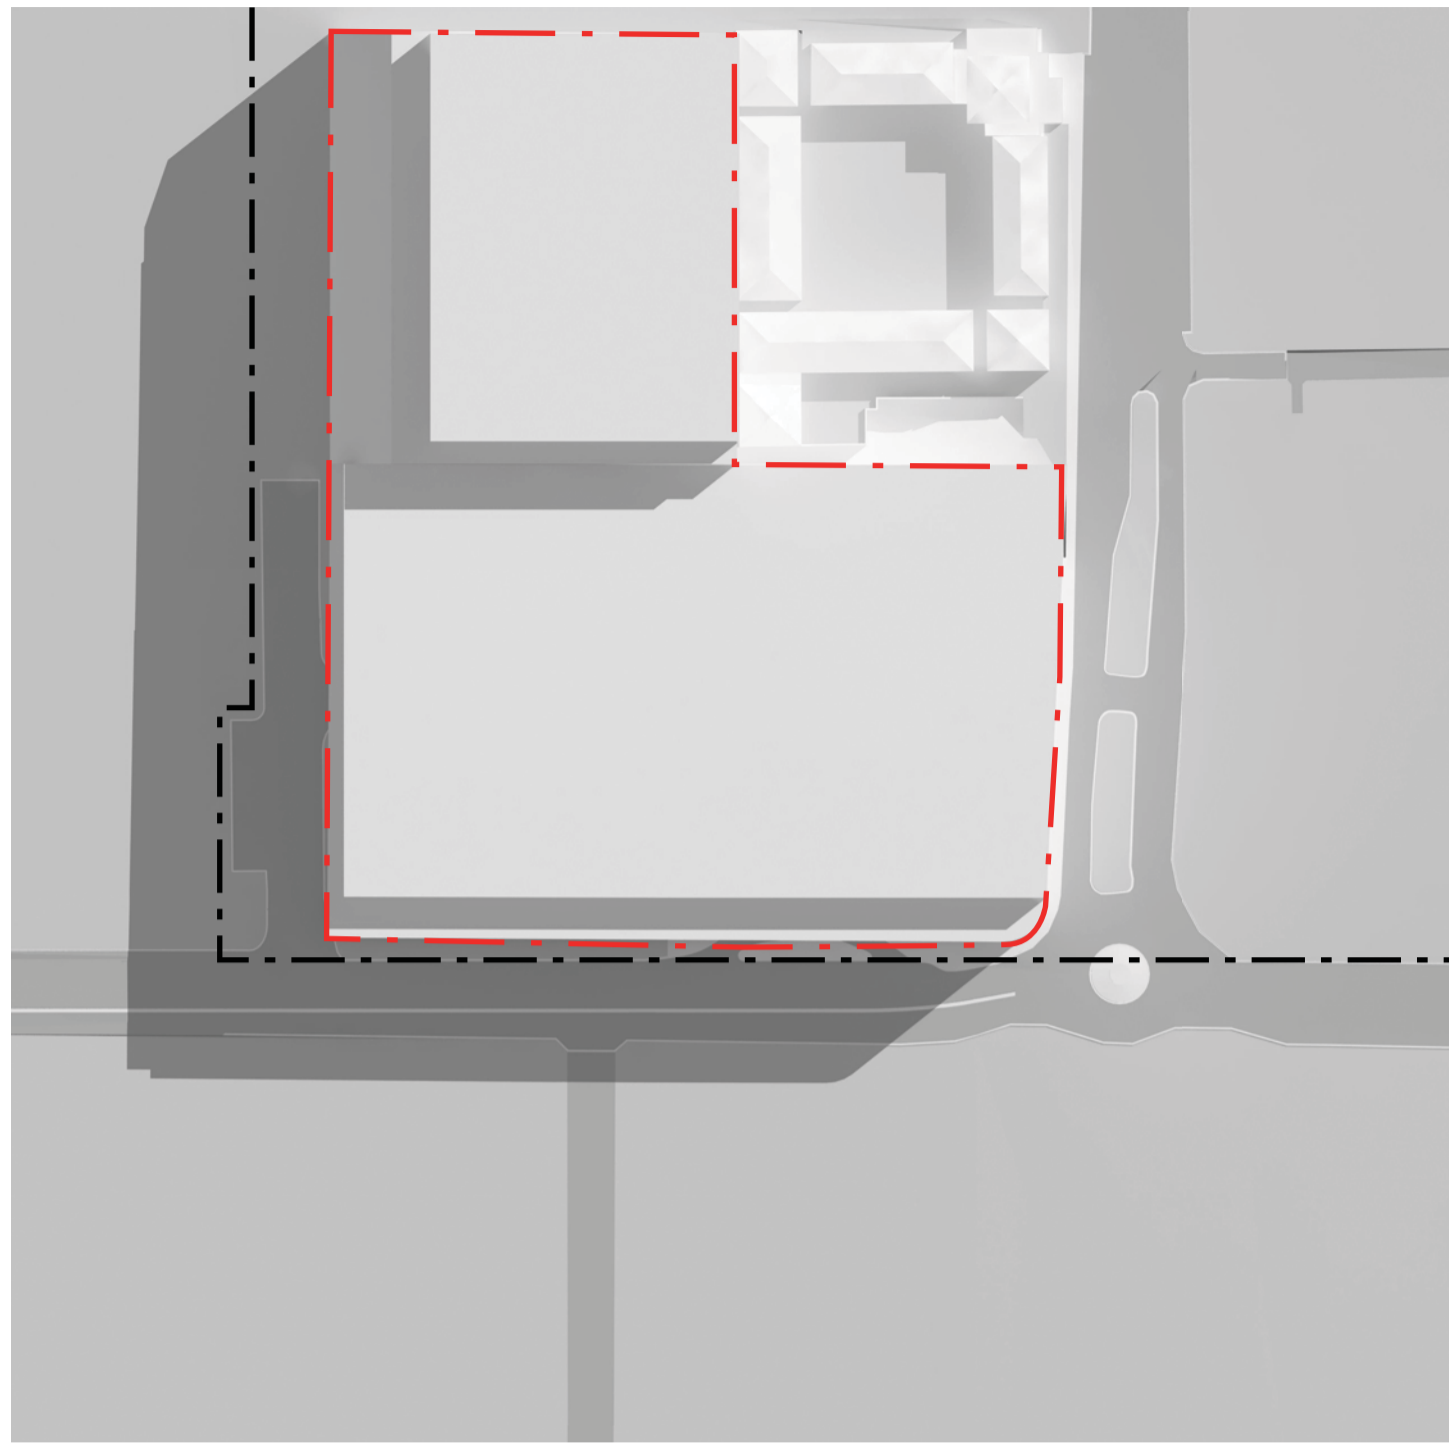


INDICATIVE SHADOW STUDY
MARCH 21
9 am

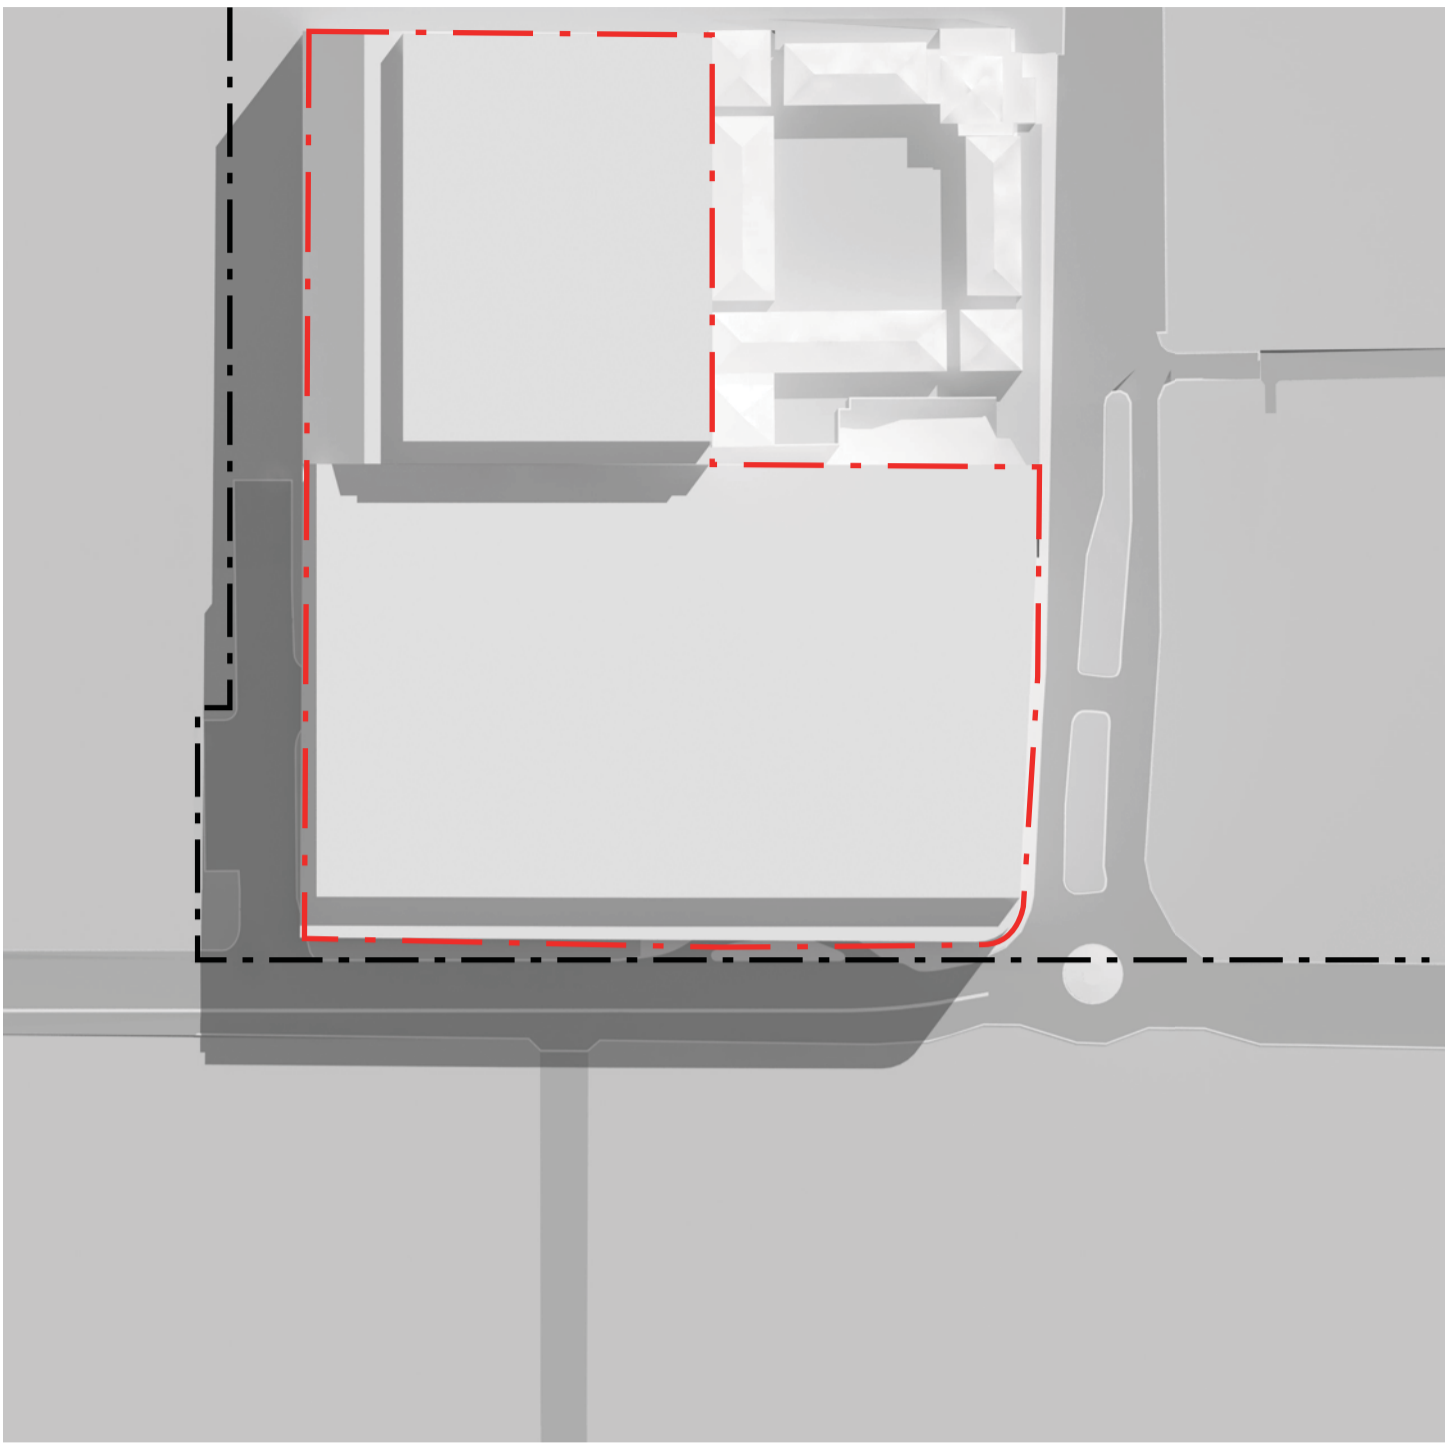


MARCH 21
10 am

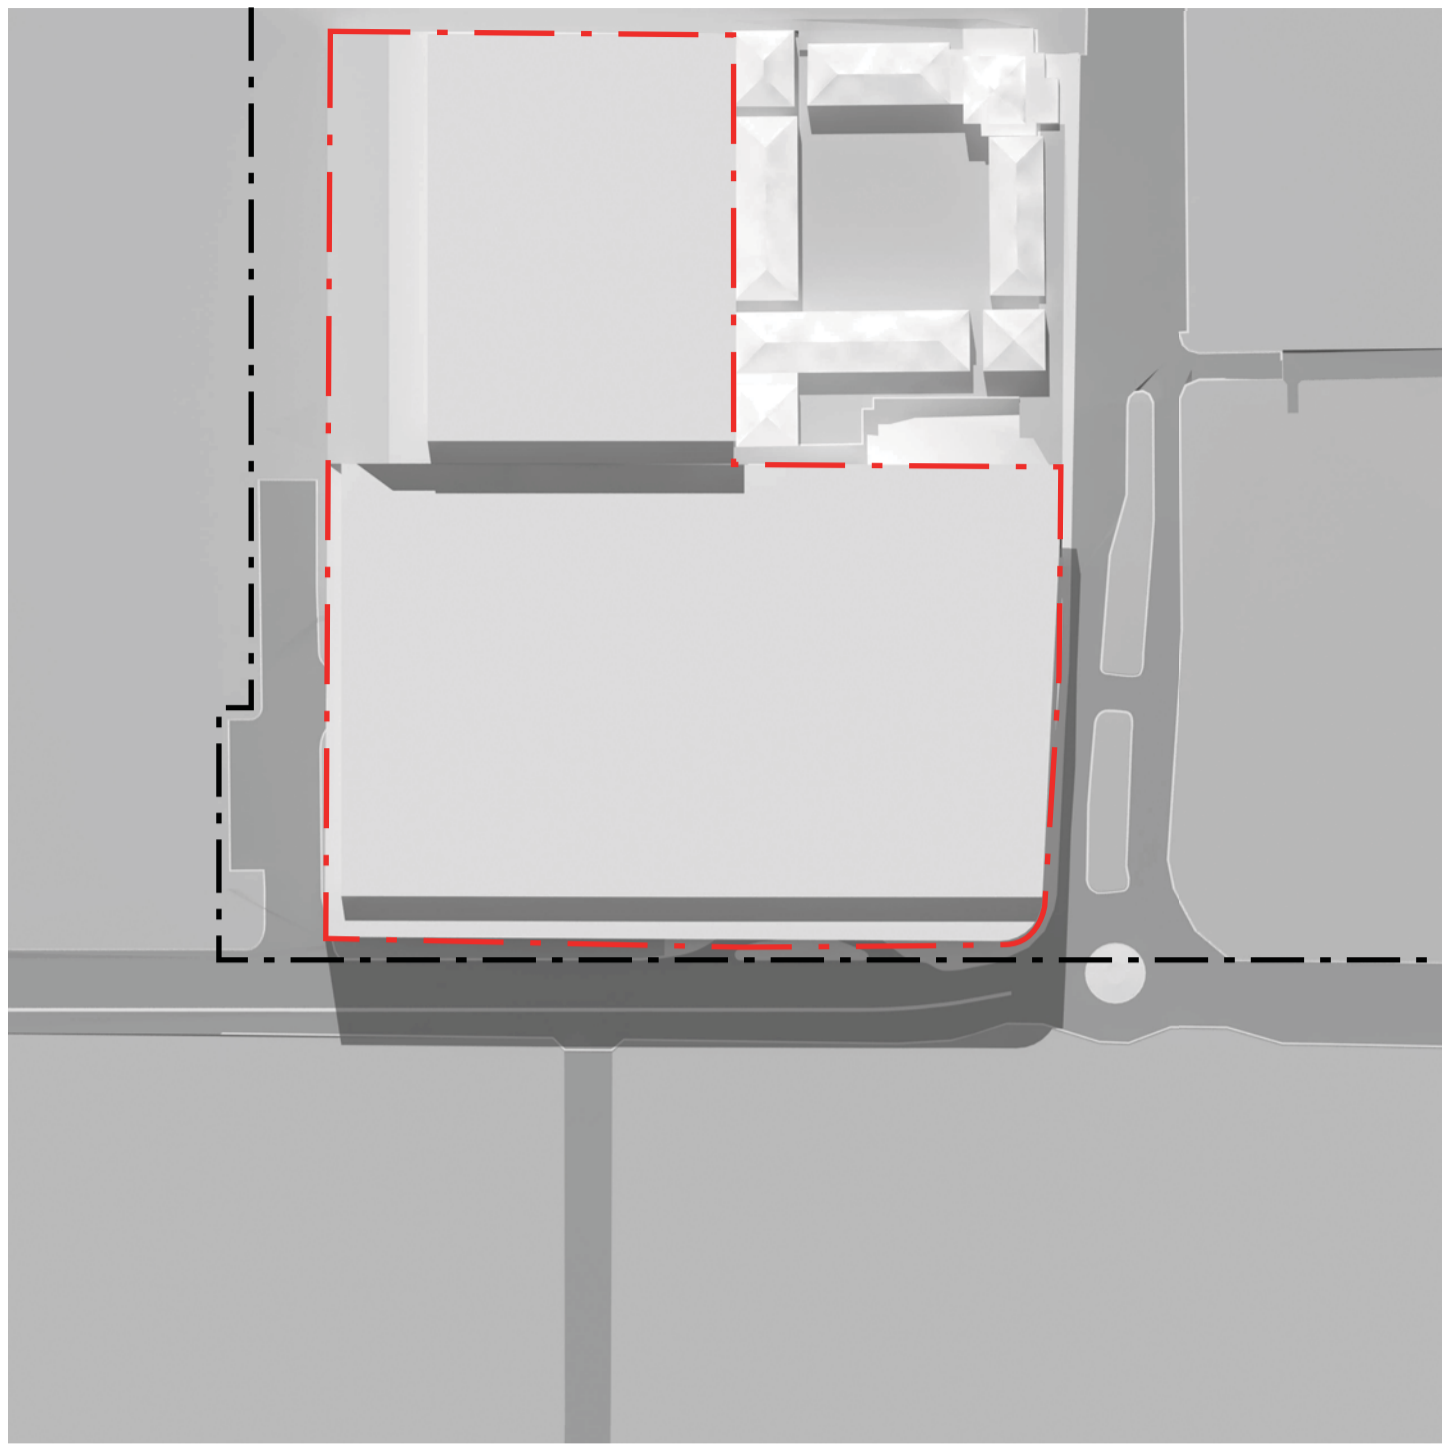


MARCH 21
12 pm

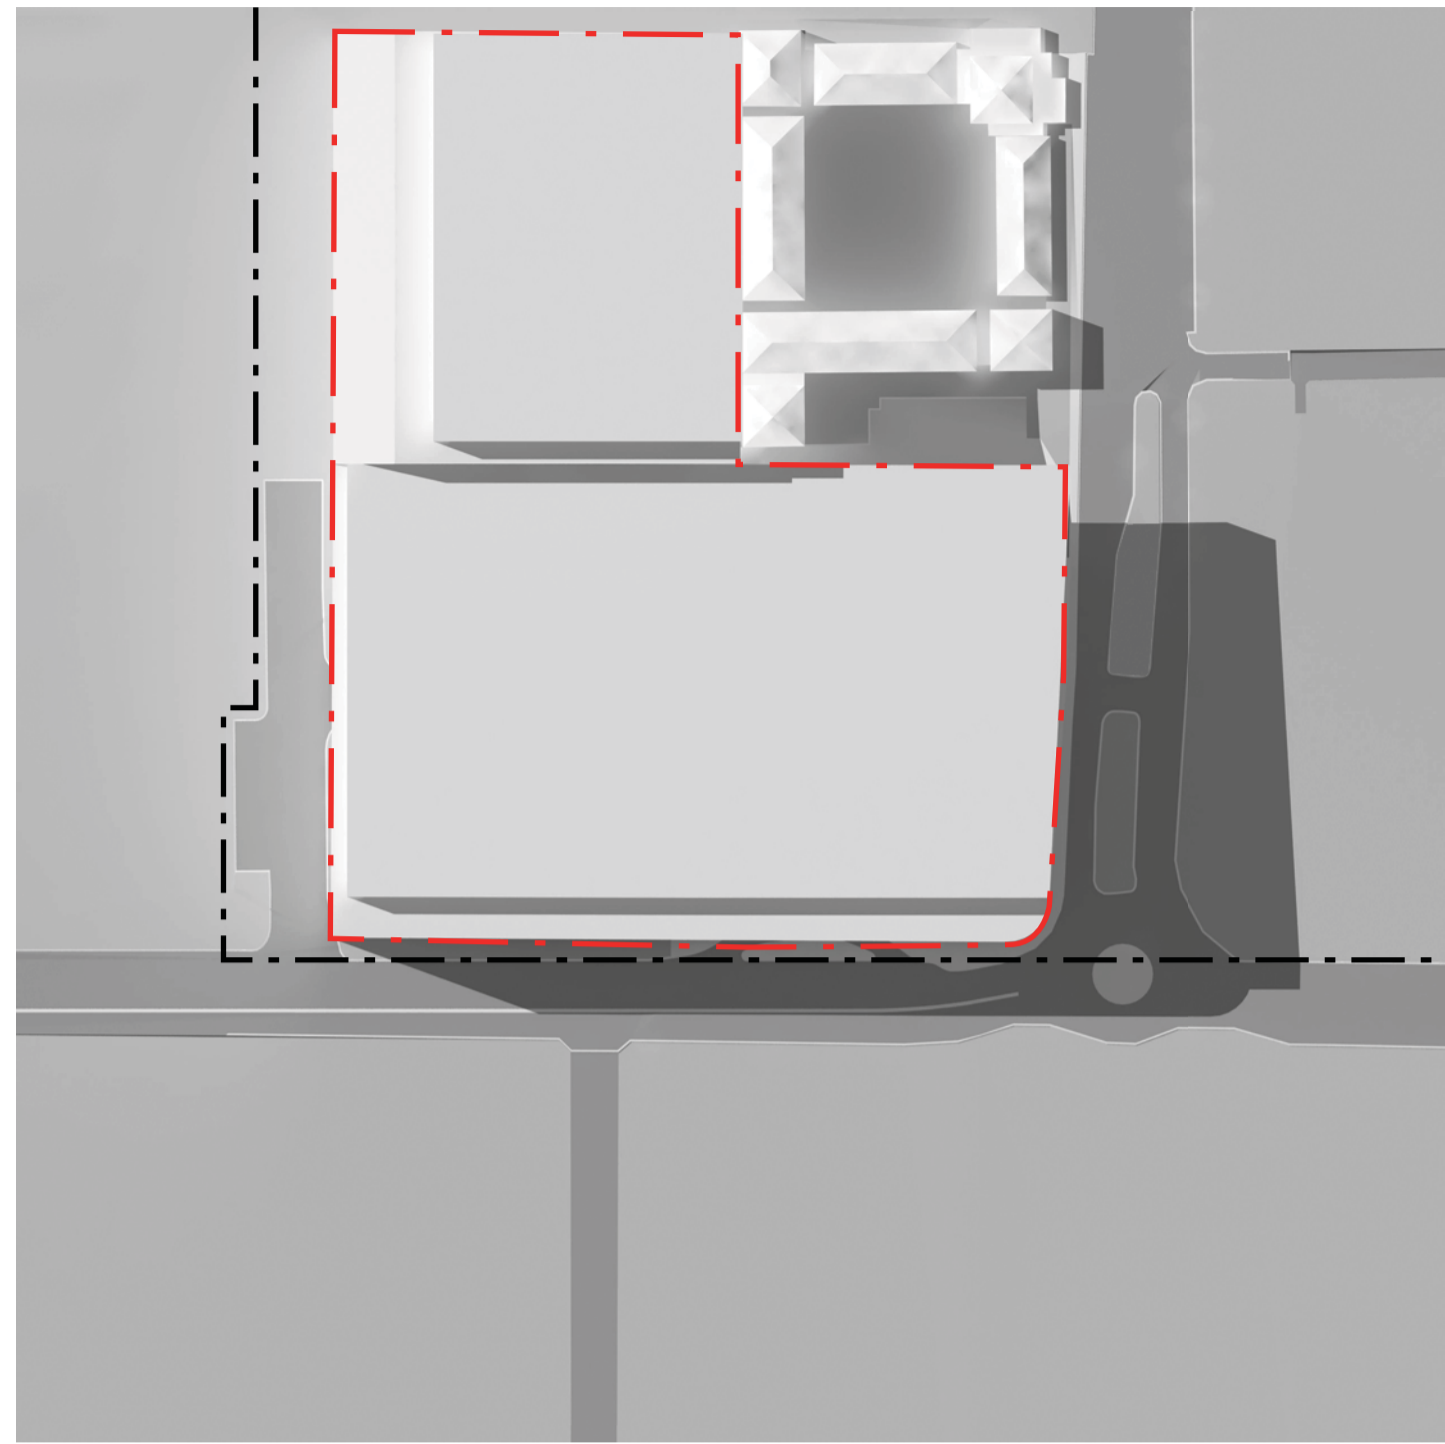


MARCH 21
3 pm

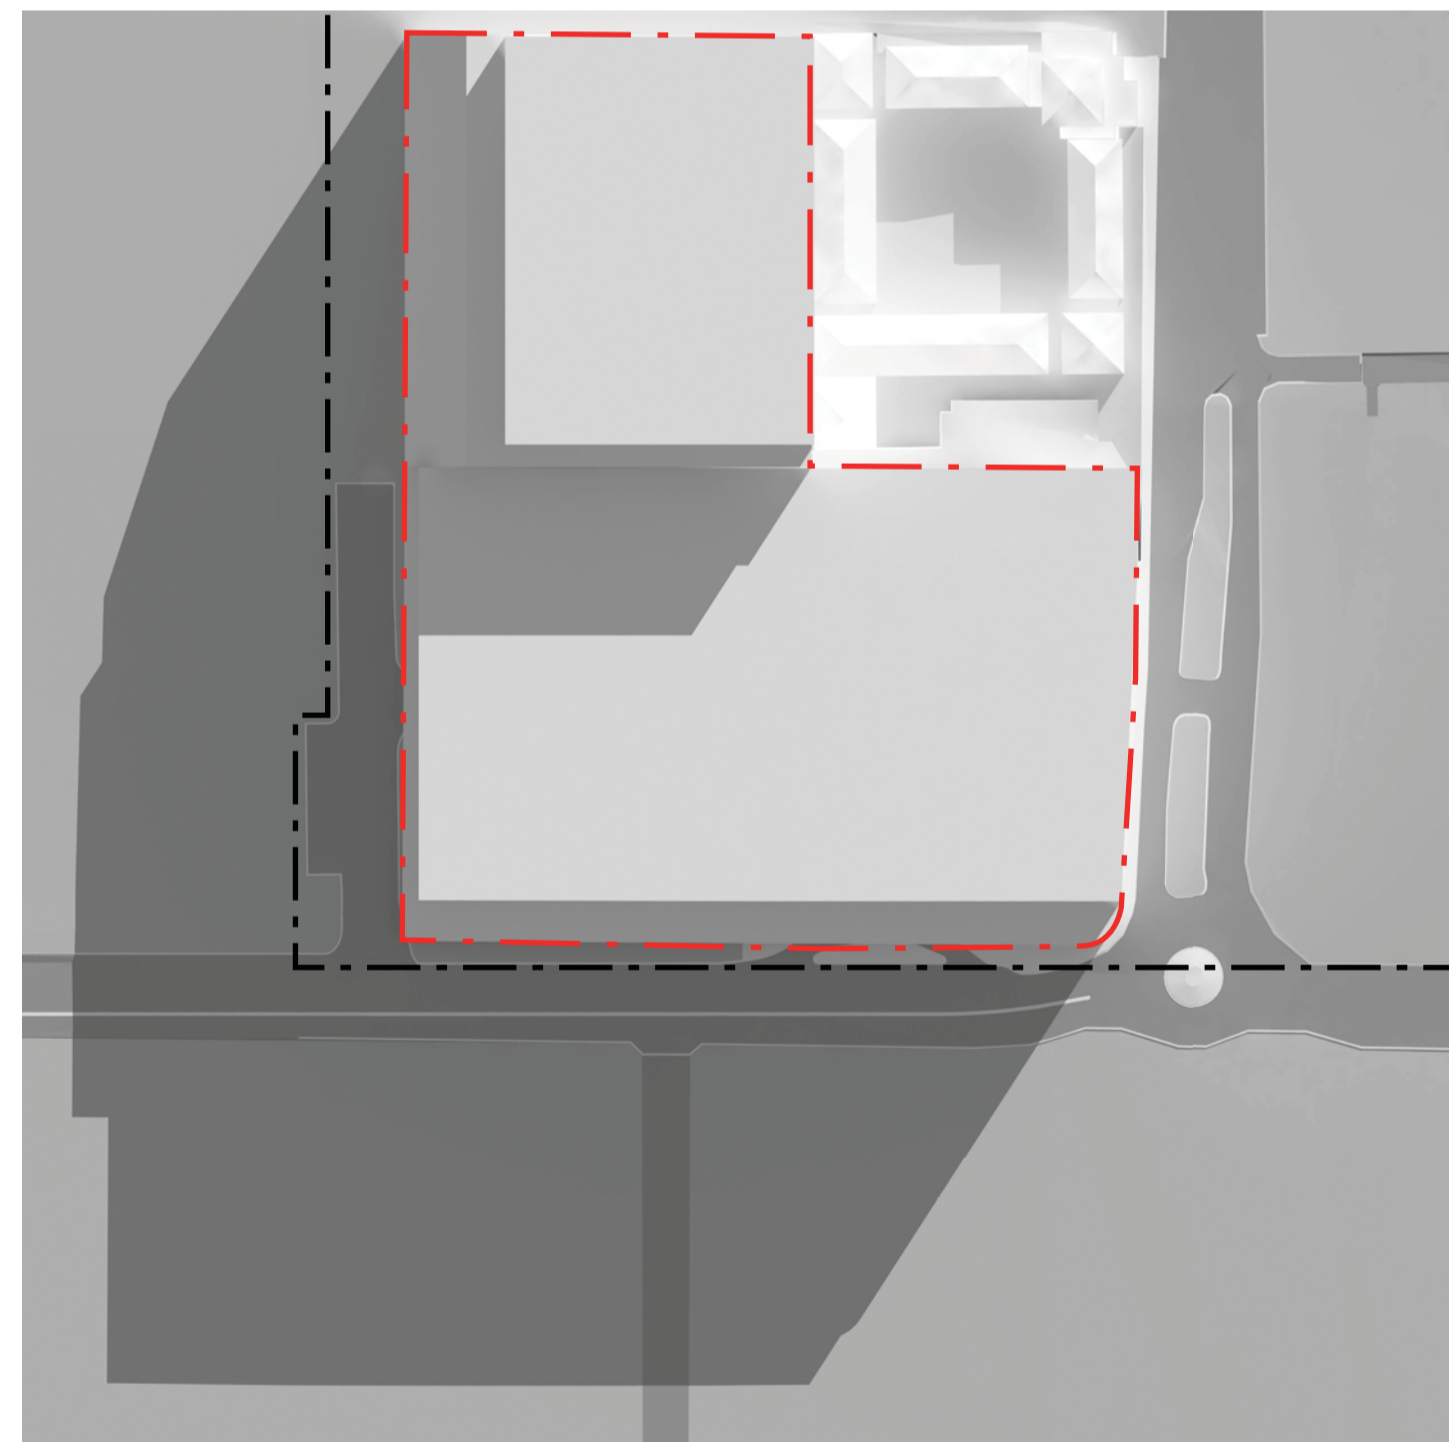


JUNE 21
9 am

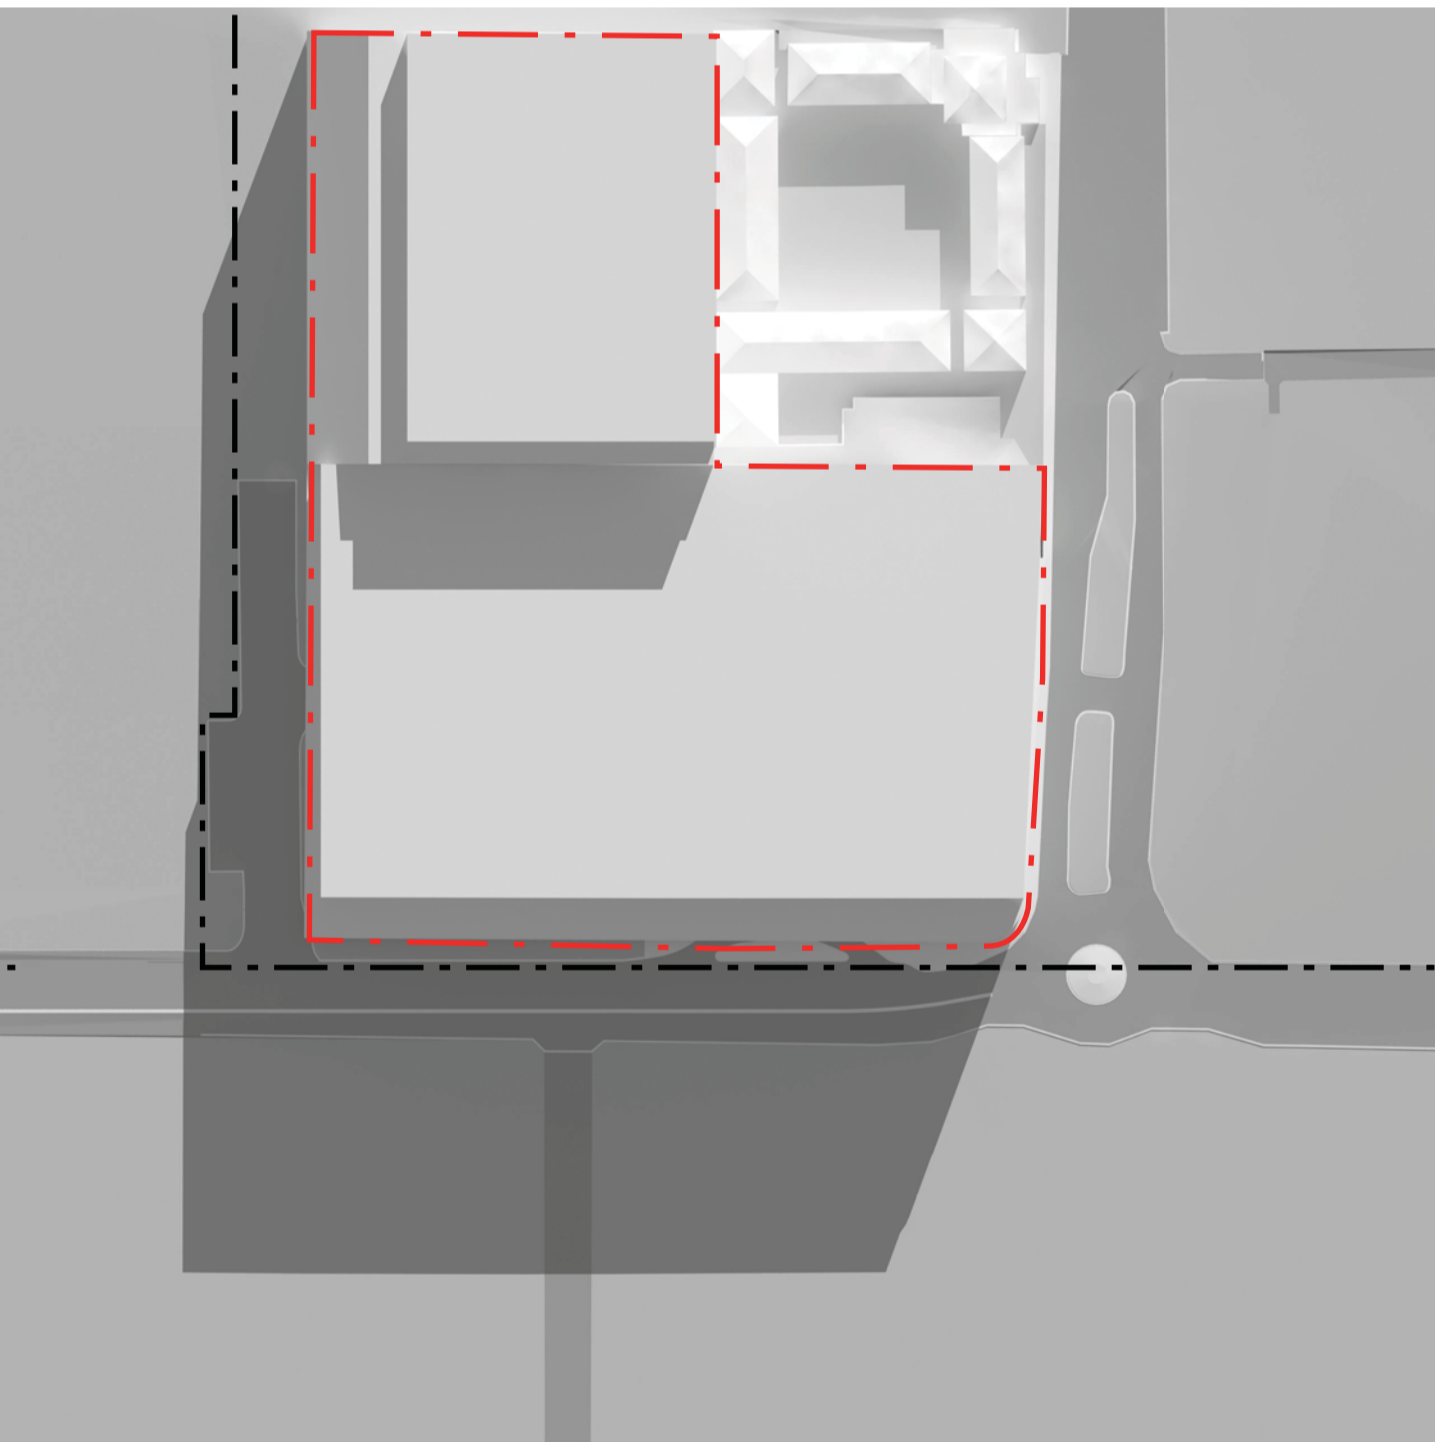

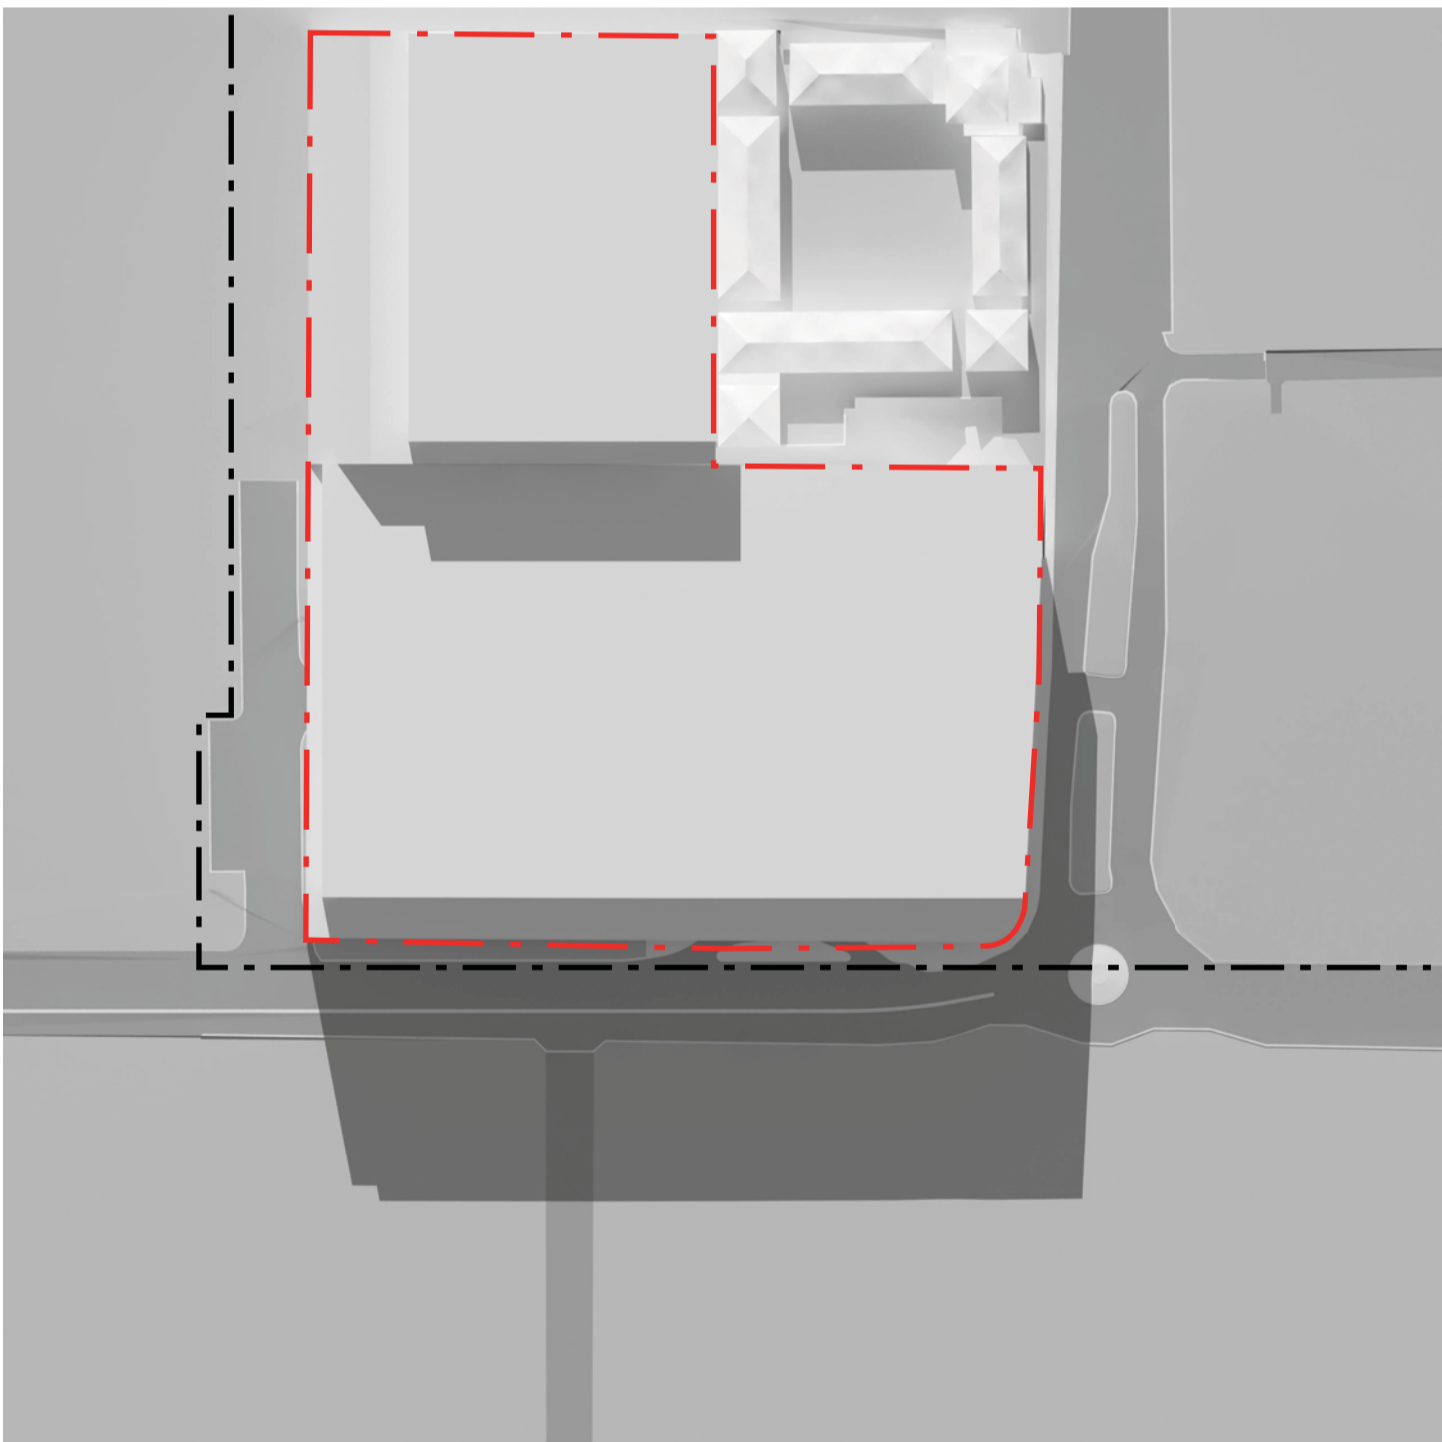

JUNE 21
10 am

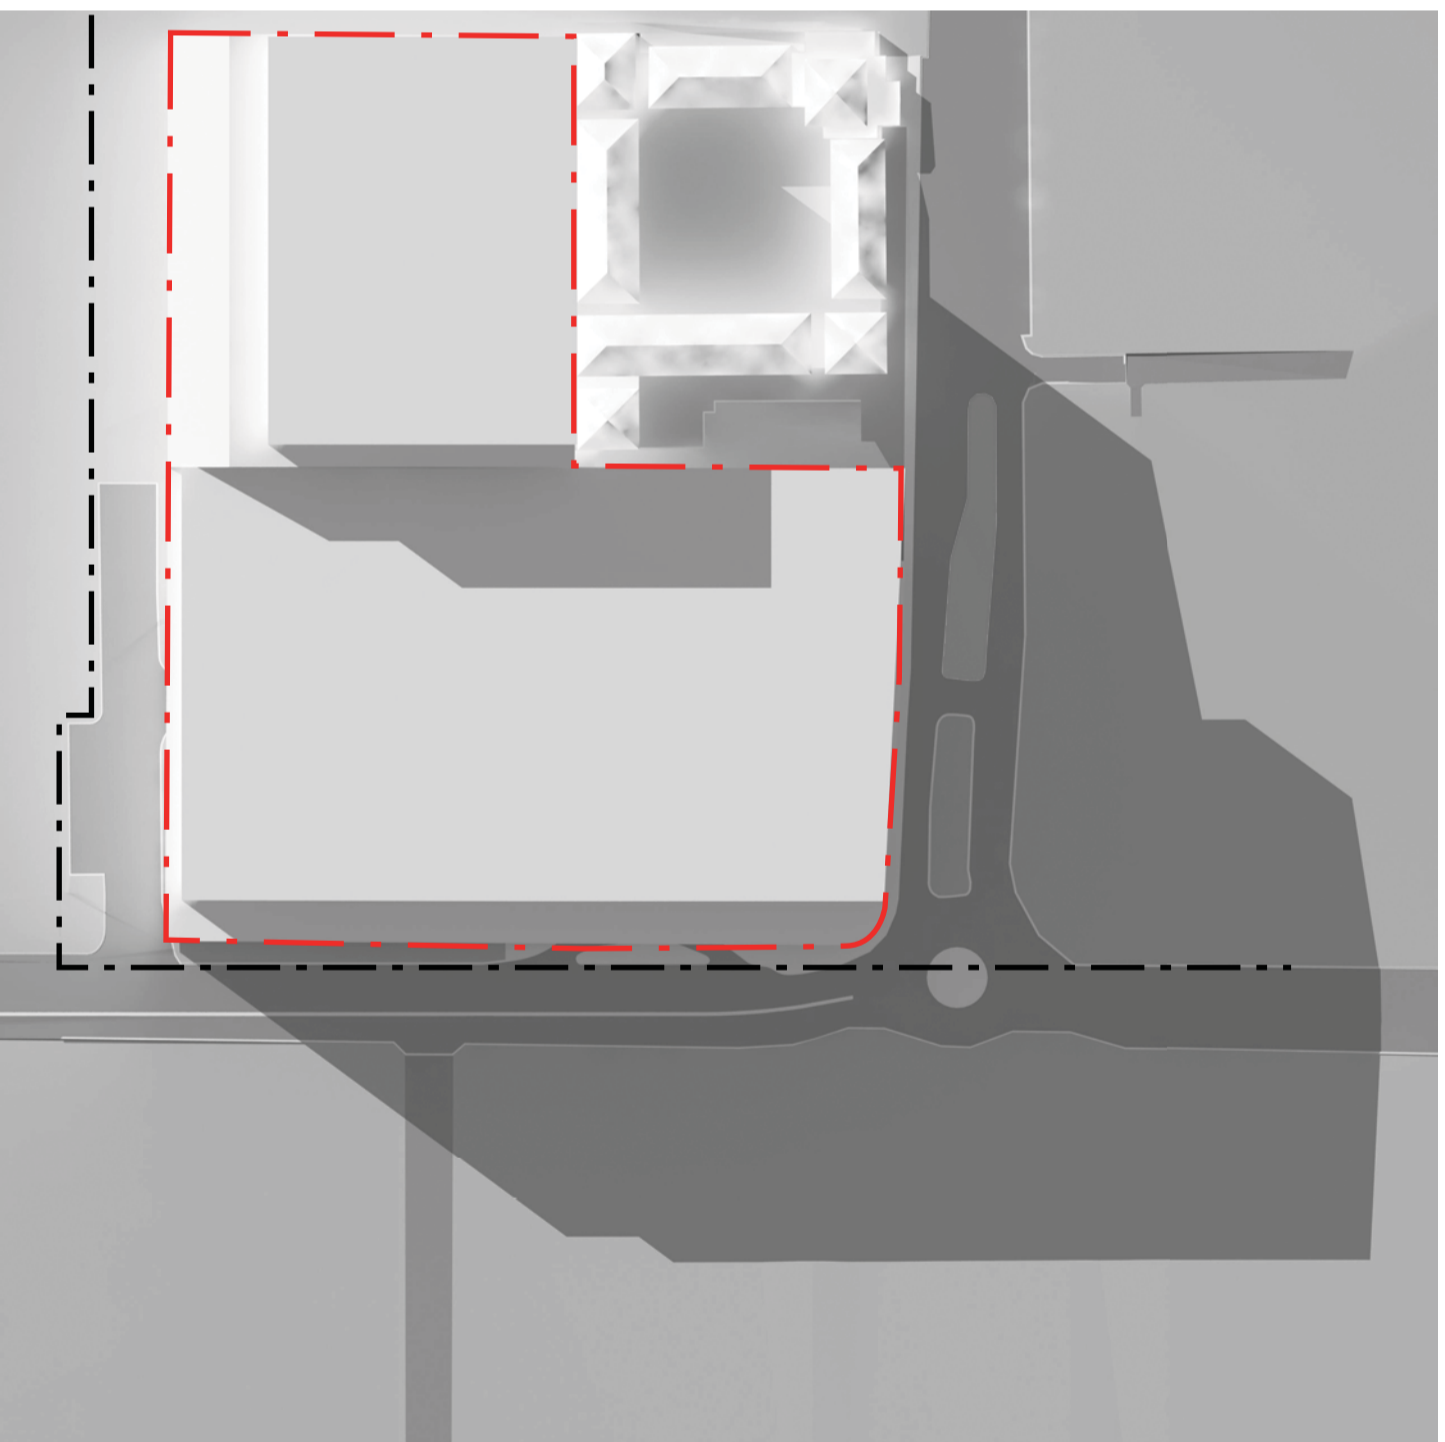

JUNE 21
12 pm



JUNE 21
3 pm

-  HOSPITAL CAMPUS BOUNDARY
-  NEUROSCIENCE RESEARCH PRECINCT BOUNDARY

Cox Richardson

Level 2, 204 Clarence Street, Sydney 2000 Australia
Tel : 612 9267 9599 Fax : 612 9264 5844
Email : sydney@cox.com.au

Architecture Planning Urban design Interior design Health facility design

COX


Project Architect	Date
Director	

NEUROSCIENCE RESEARCH PRECINCT

BARKER STREET RANDWICK NSW

204179.30

Drawing Title	CONCEPT BULK - SHADOW STUDY	
Drawing Number	PA_005	Rev. 08
Date	APRIL 2009	

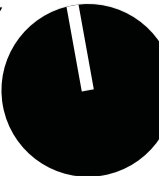


The Cox Group Pty Ltd ACN 002 535 891



INDICATIVE SHADOW STUDY
MARCH 21
9 am




MARCH 21
10 am

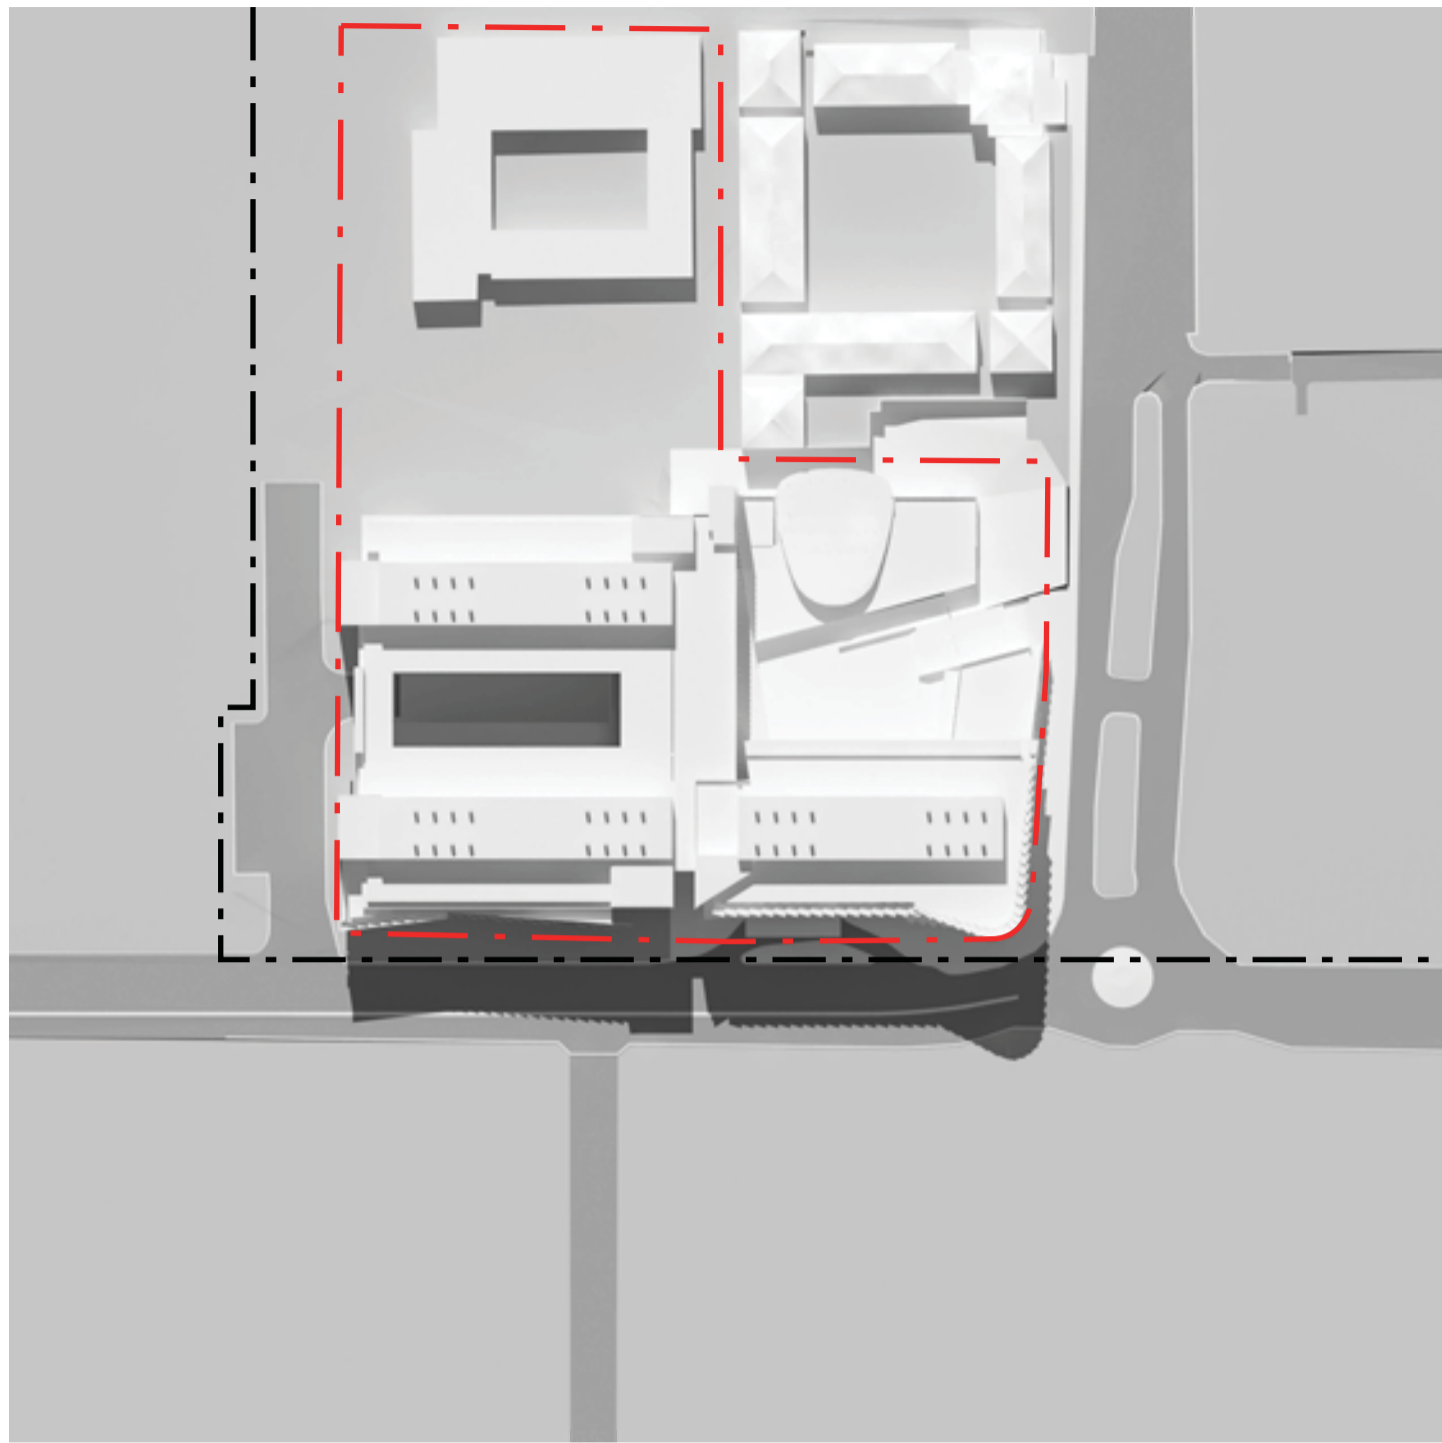


MARCH 21
12 pm




MARCH 21
3 pm

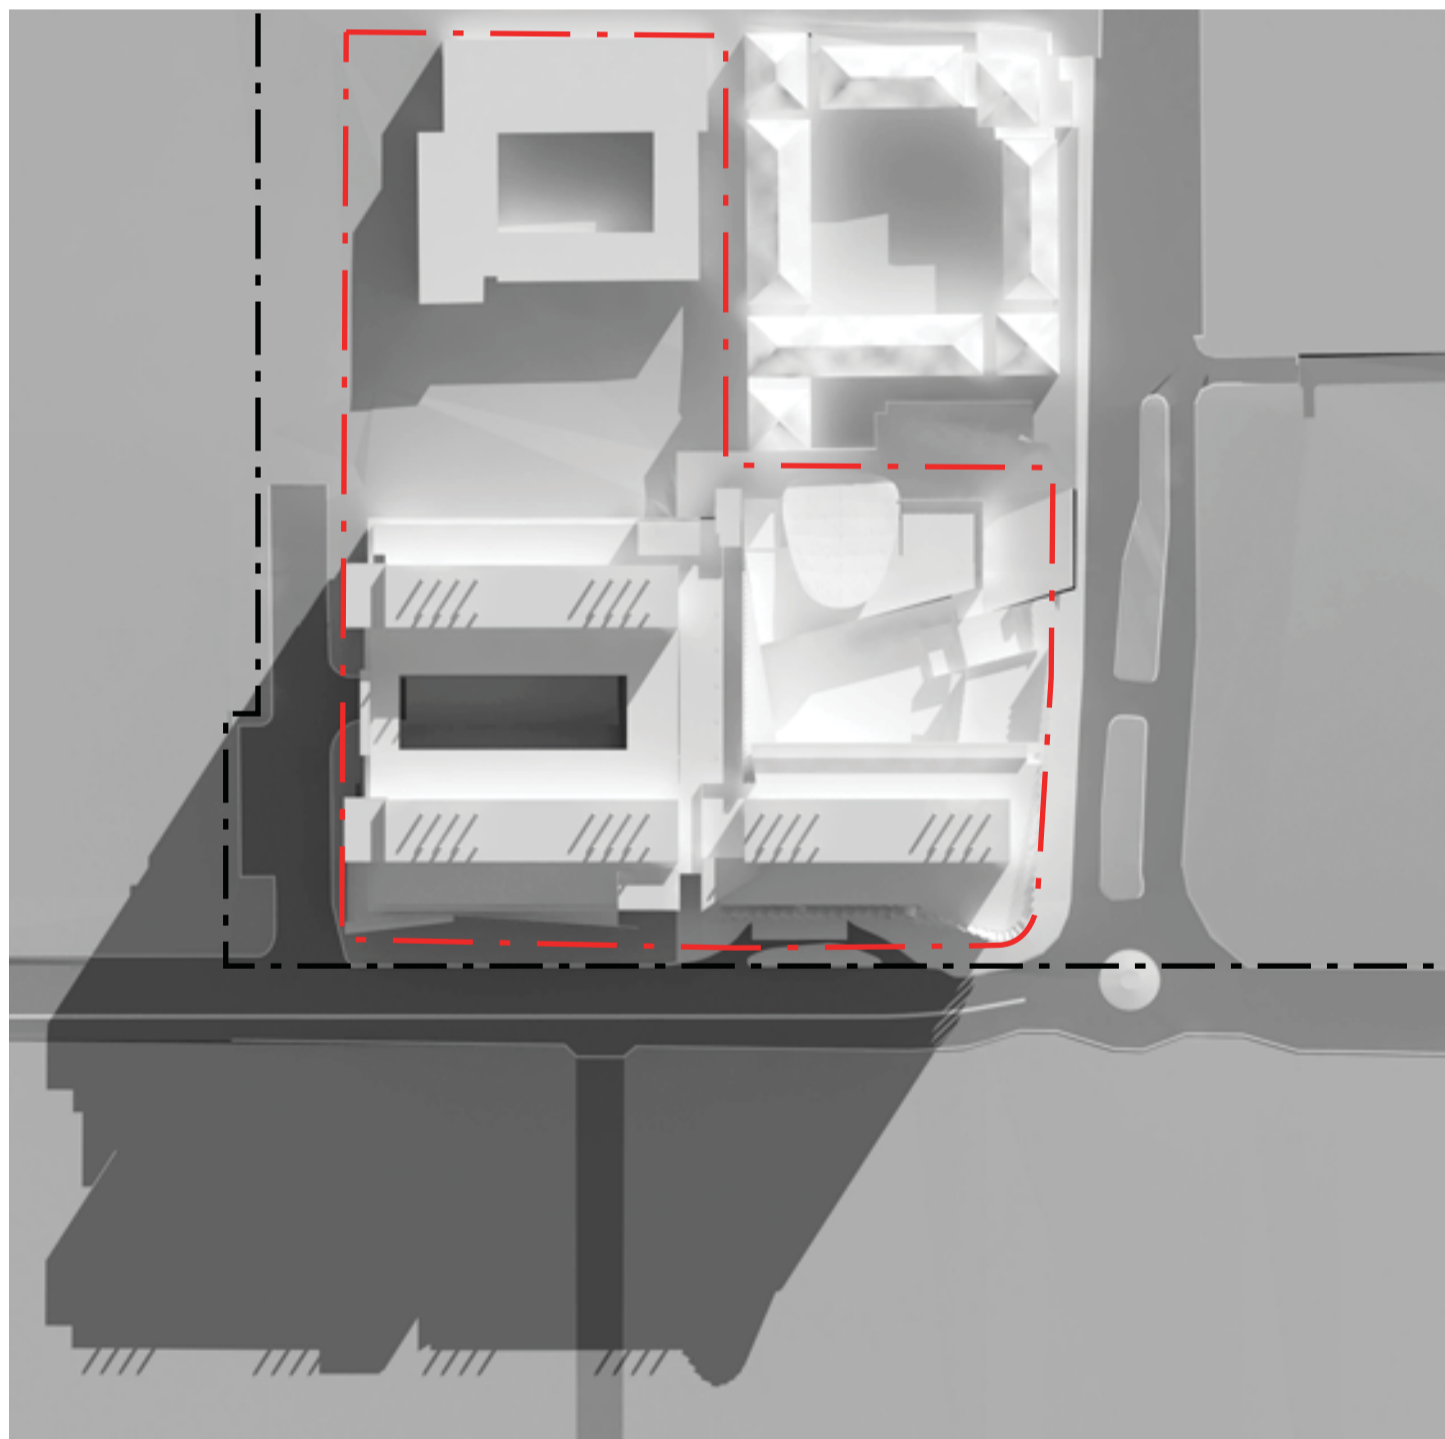


JUNE 21
9 am

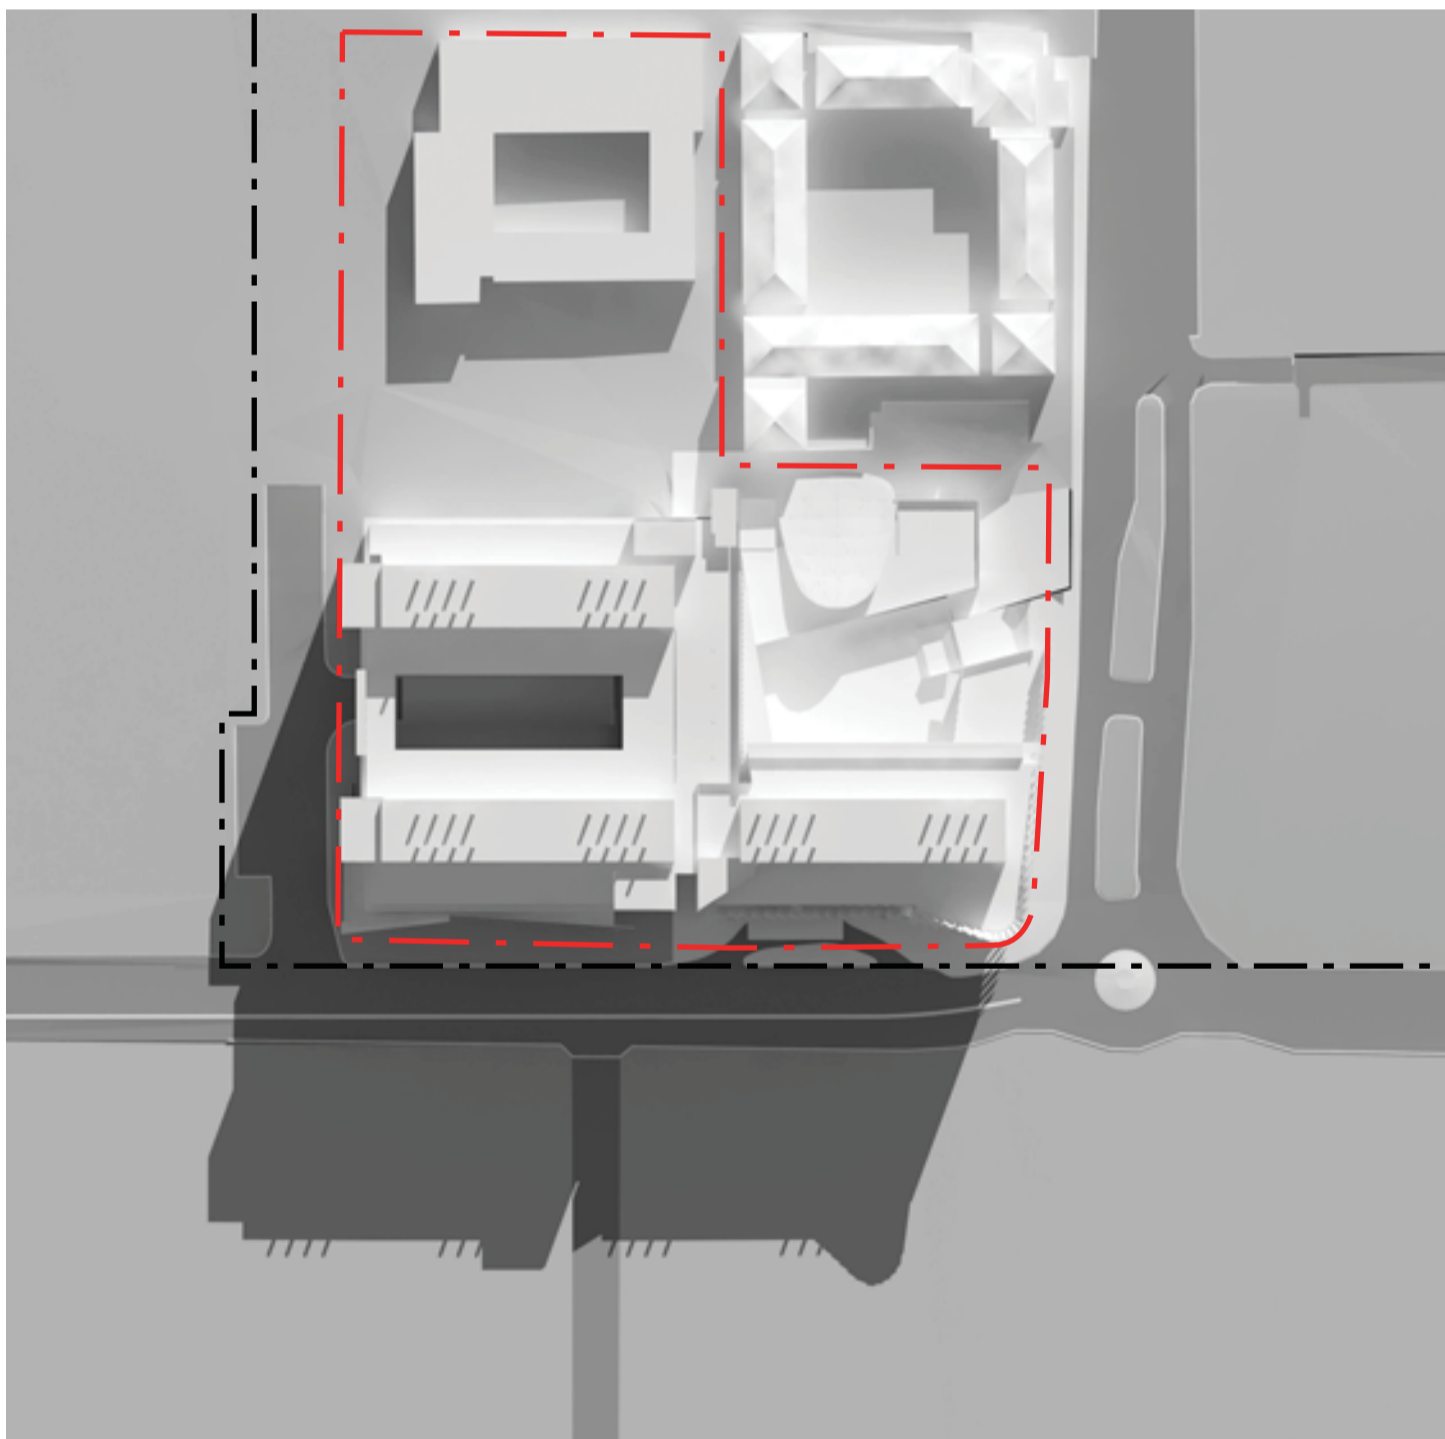

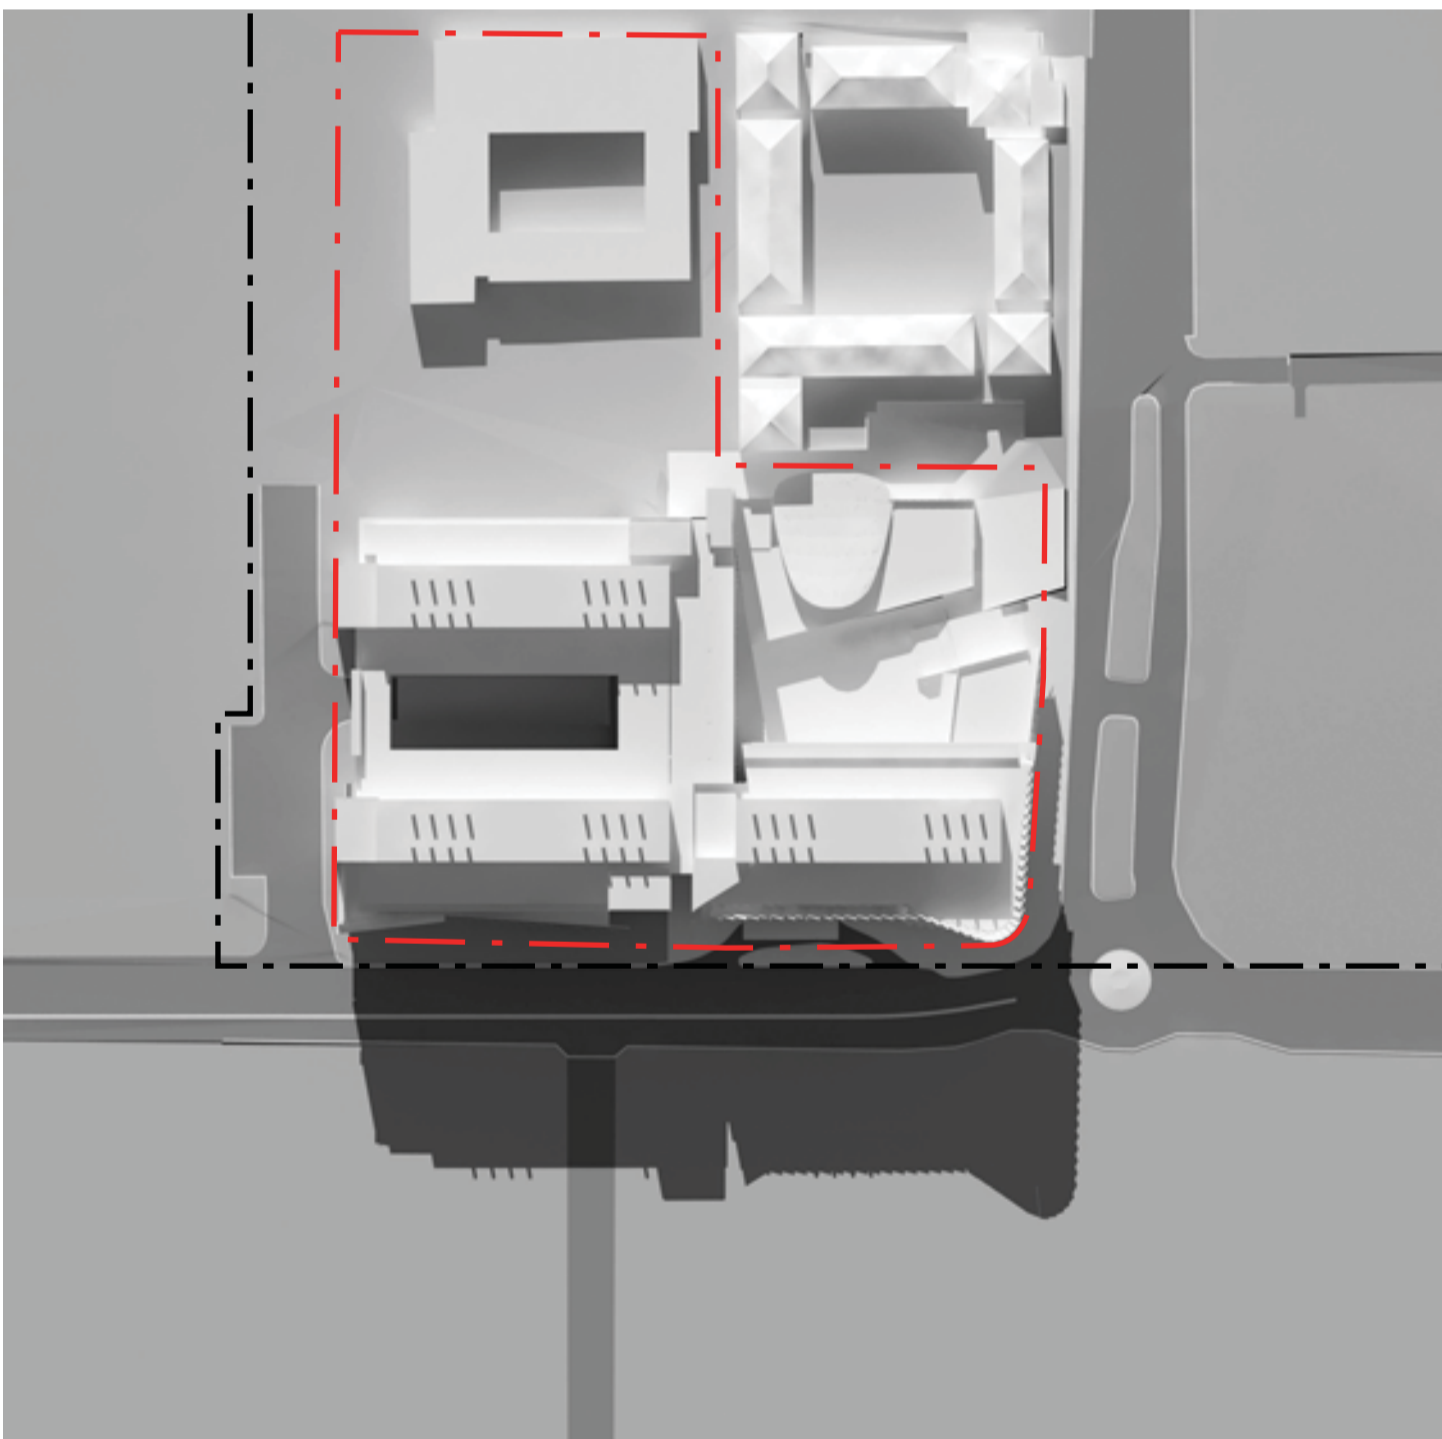

JUNE 21
10 am

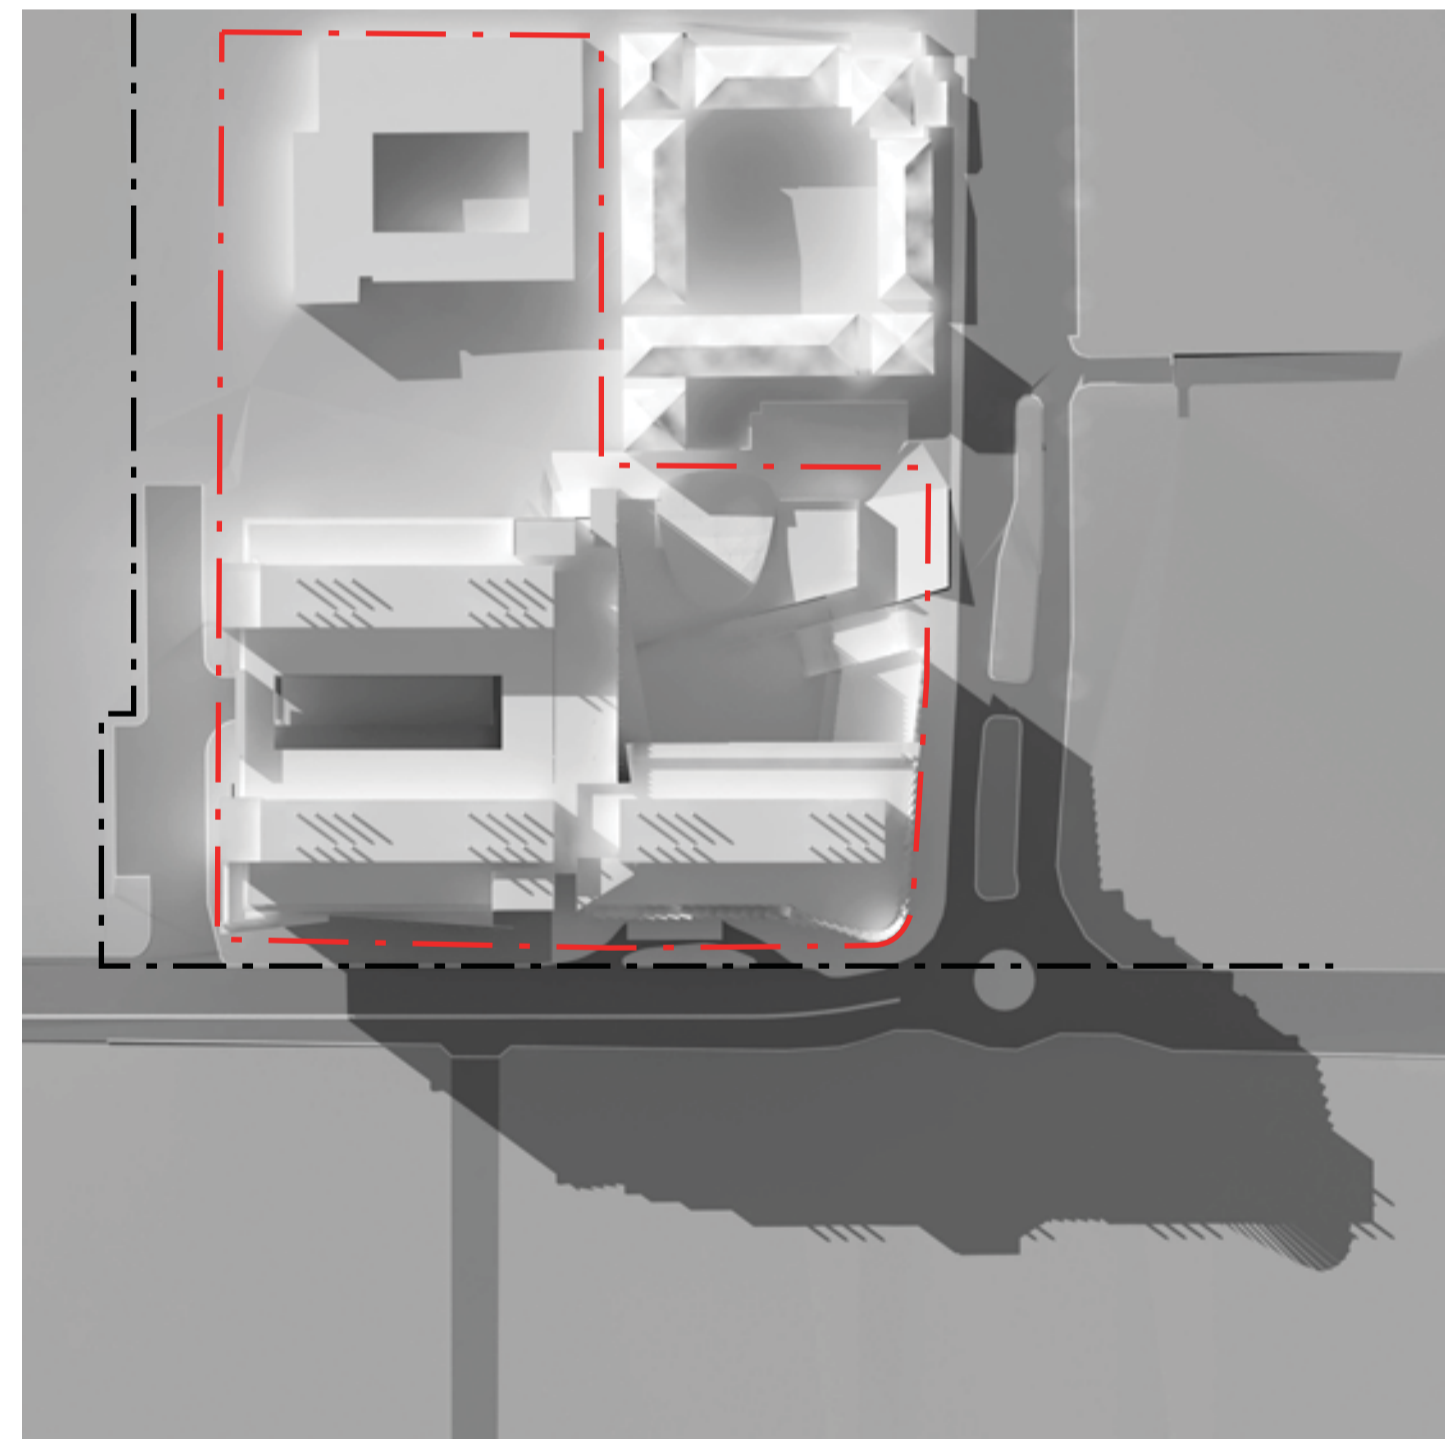

JUNE 21
12 pm



JUNE 21
3 pm

 HOSPITAL CAMPUS BOUNDARY
 NEUROSCIENCE RESEARCH
PRECINCT BOUNDARY

Cox Richardson

Level 2, 204 Clarence Street, Sydney 2000 Australia
Tel : 612 9267 9599 Fax : 612 9264 5844
Email : sydney@cox.com.au

Architecture Planning Urban design Interior design Health facility design

COX

Project Architect	Date
Director	


NEUROSCIENCE RESEARCH PRECINCT

BARKER STREET RANDWICK NSW

204179.30

Drawing Title	STAGE 2 -INDICATIVE SHADOW STUDY
Drawing Number	PA_006
Date	APRIL 2009

The Cox Group Pty Ltd ACN 002 535 891

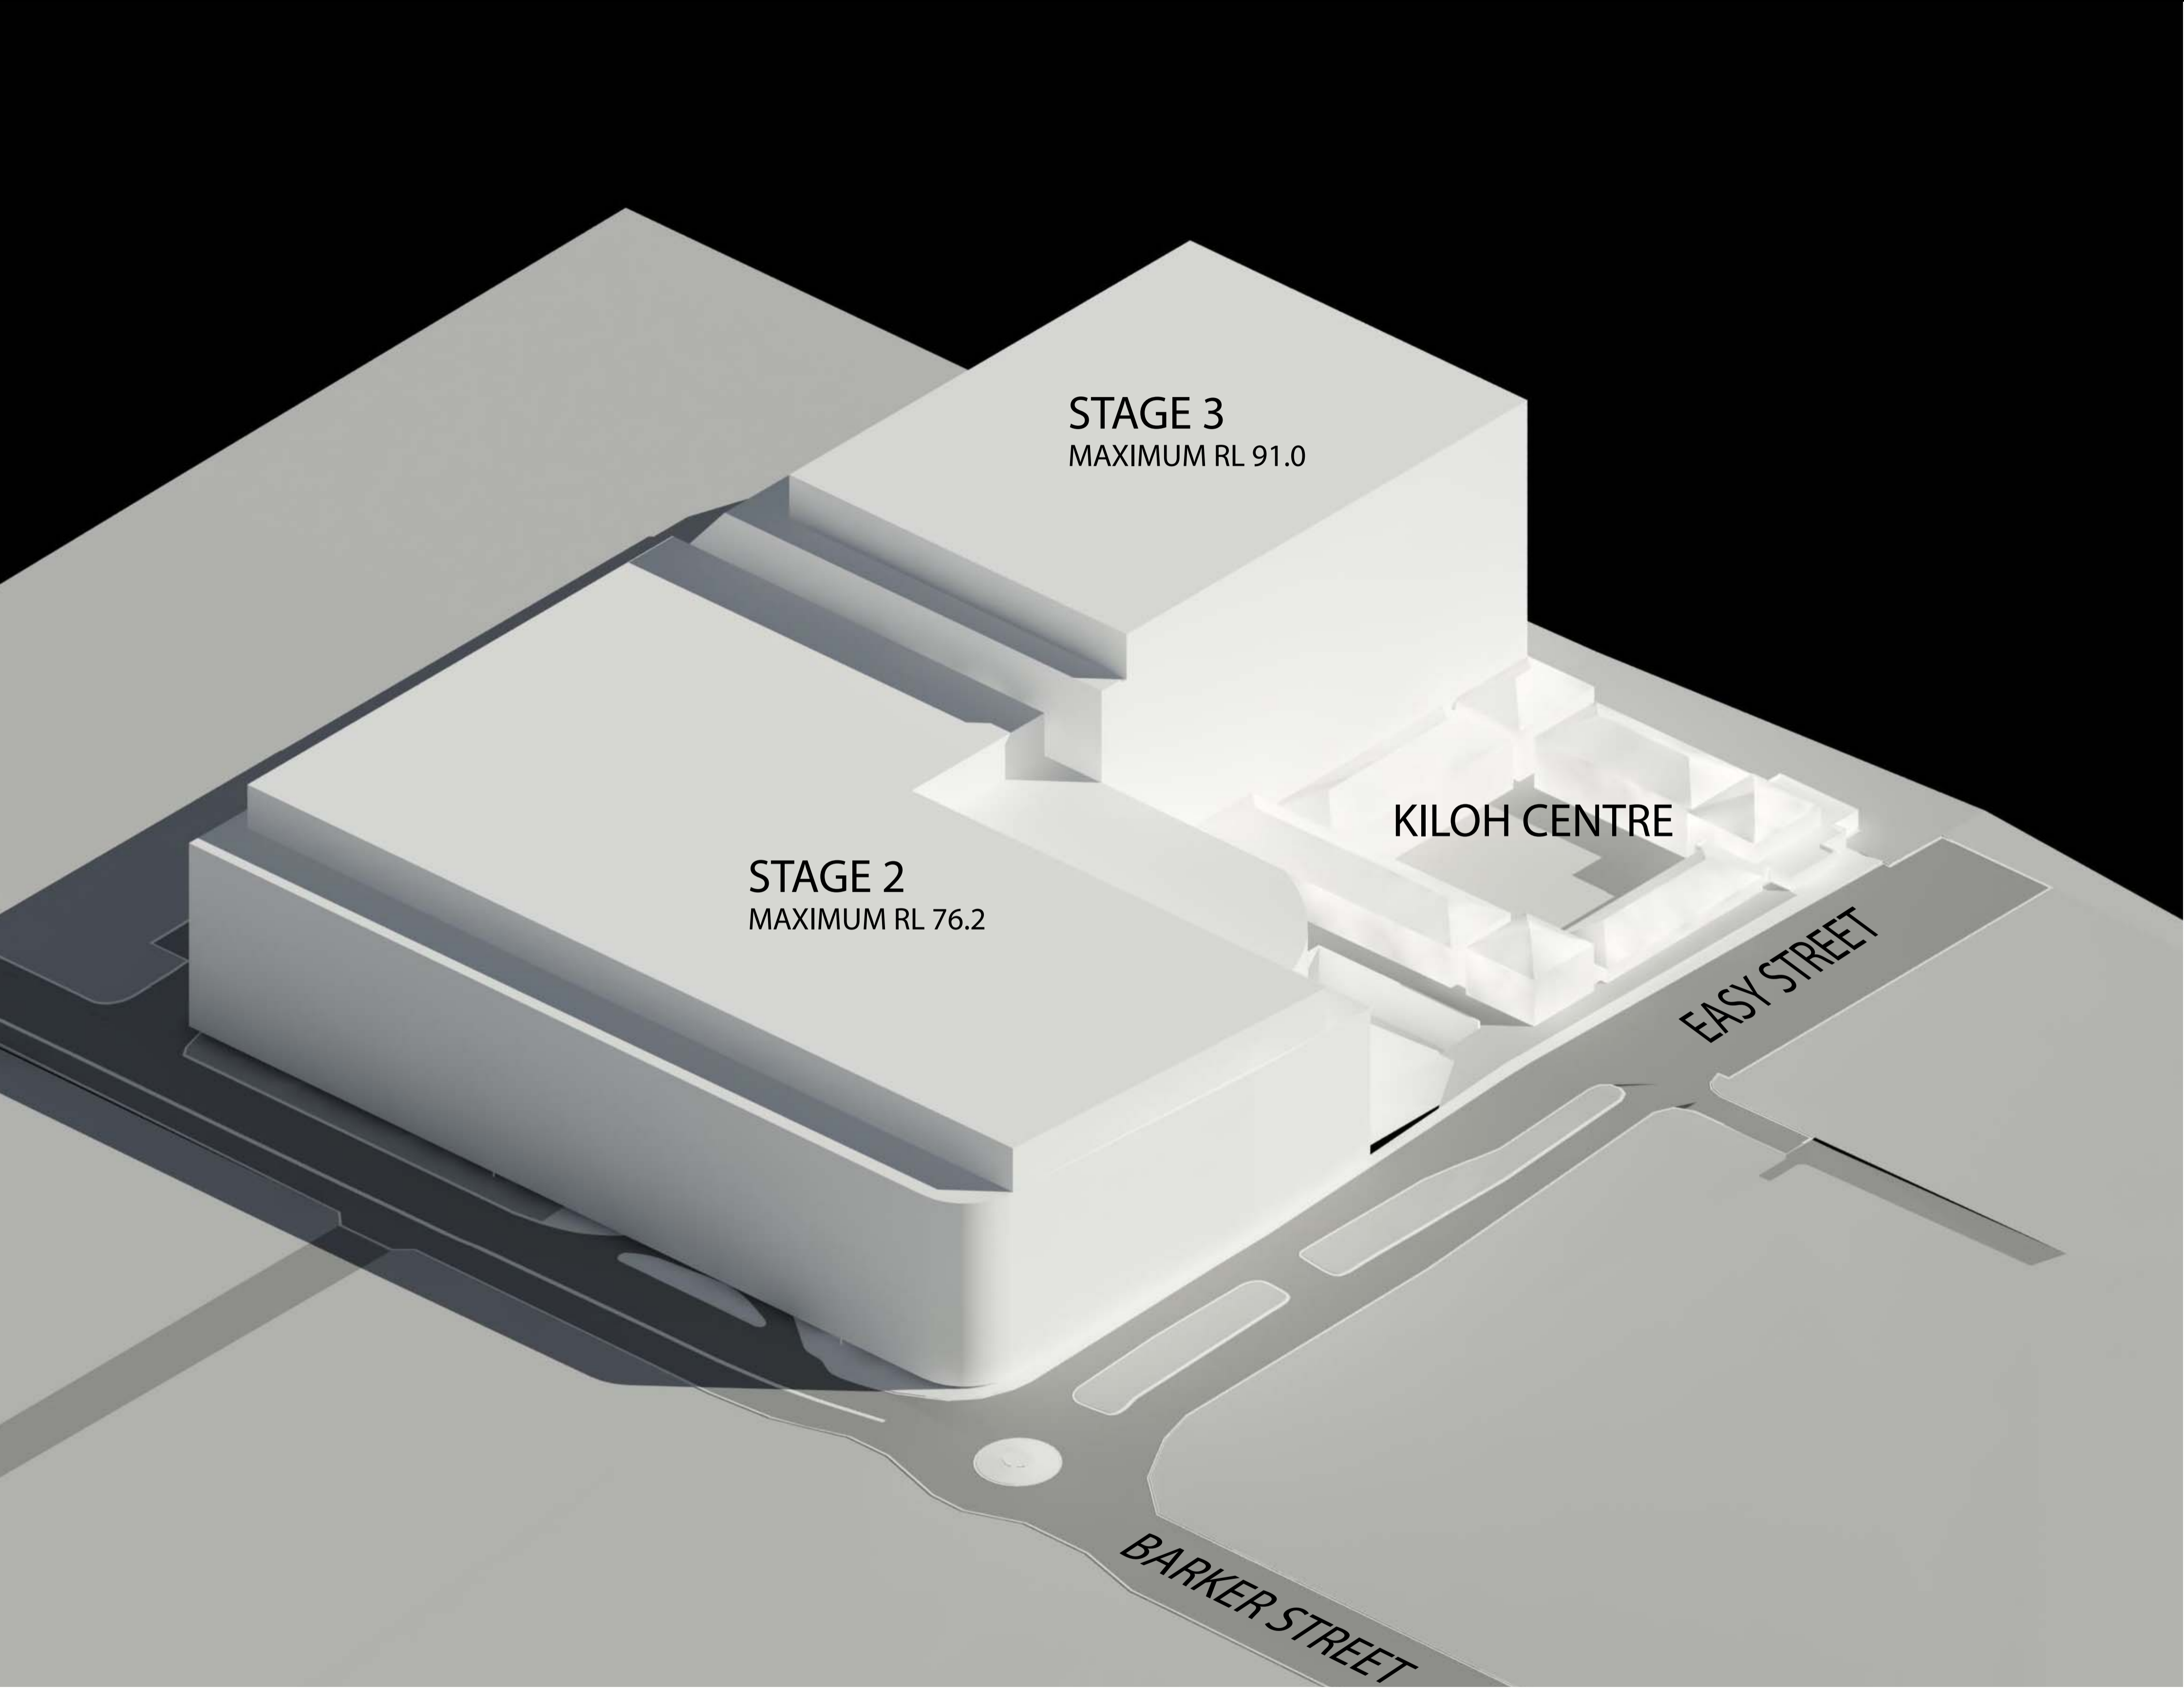

CONCEPT MASSING

Cox Richardson
Level 2, 204 Clarence Street, Sydney 2000 Australia
Tel : 612 9267 9599 Fax : 612 9264 5844
Email : sydney@cox.com.au

Architecture Planning Urban design Interior design Health facility design




Project Architect	Date
Director	

NEUROSCIENCE RESEARCH PRECINCT

BARKER STREET RANDWICK NSW

204179.30

Drawing Title	CONCEPT MASSING 3D VIEW	
Drawing Number	PA_007	Rev. 04
Date	APRIL 2009	

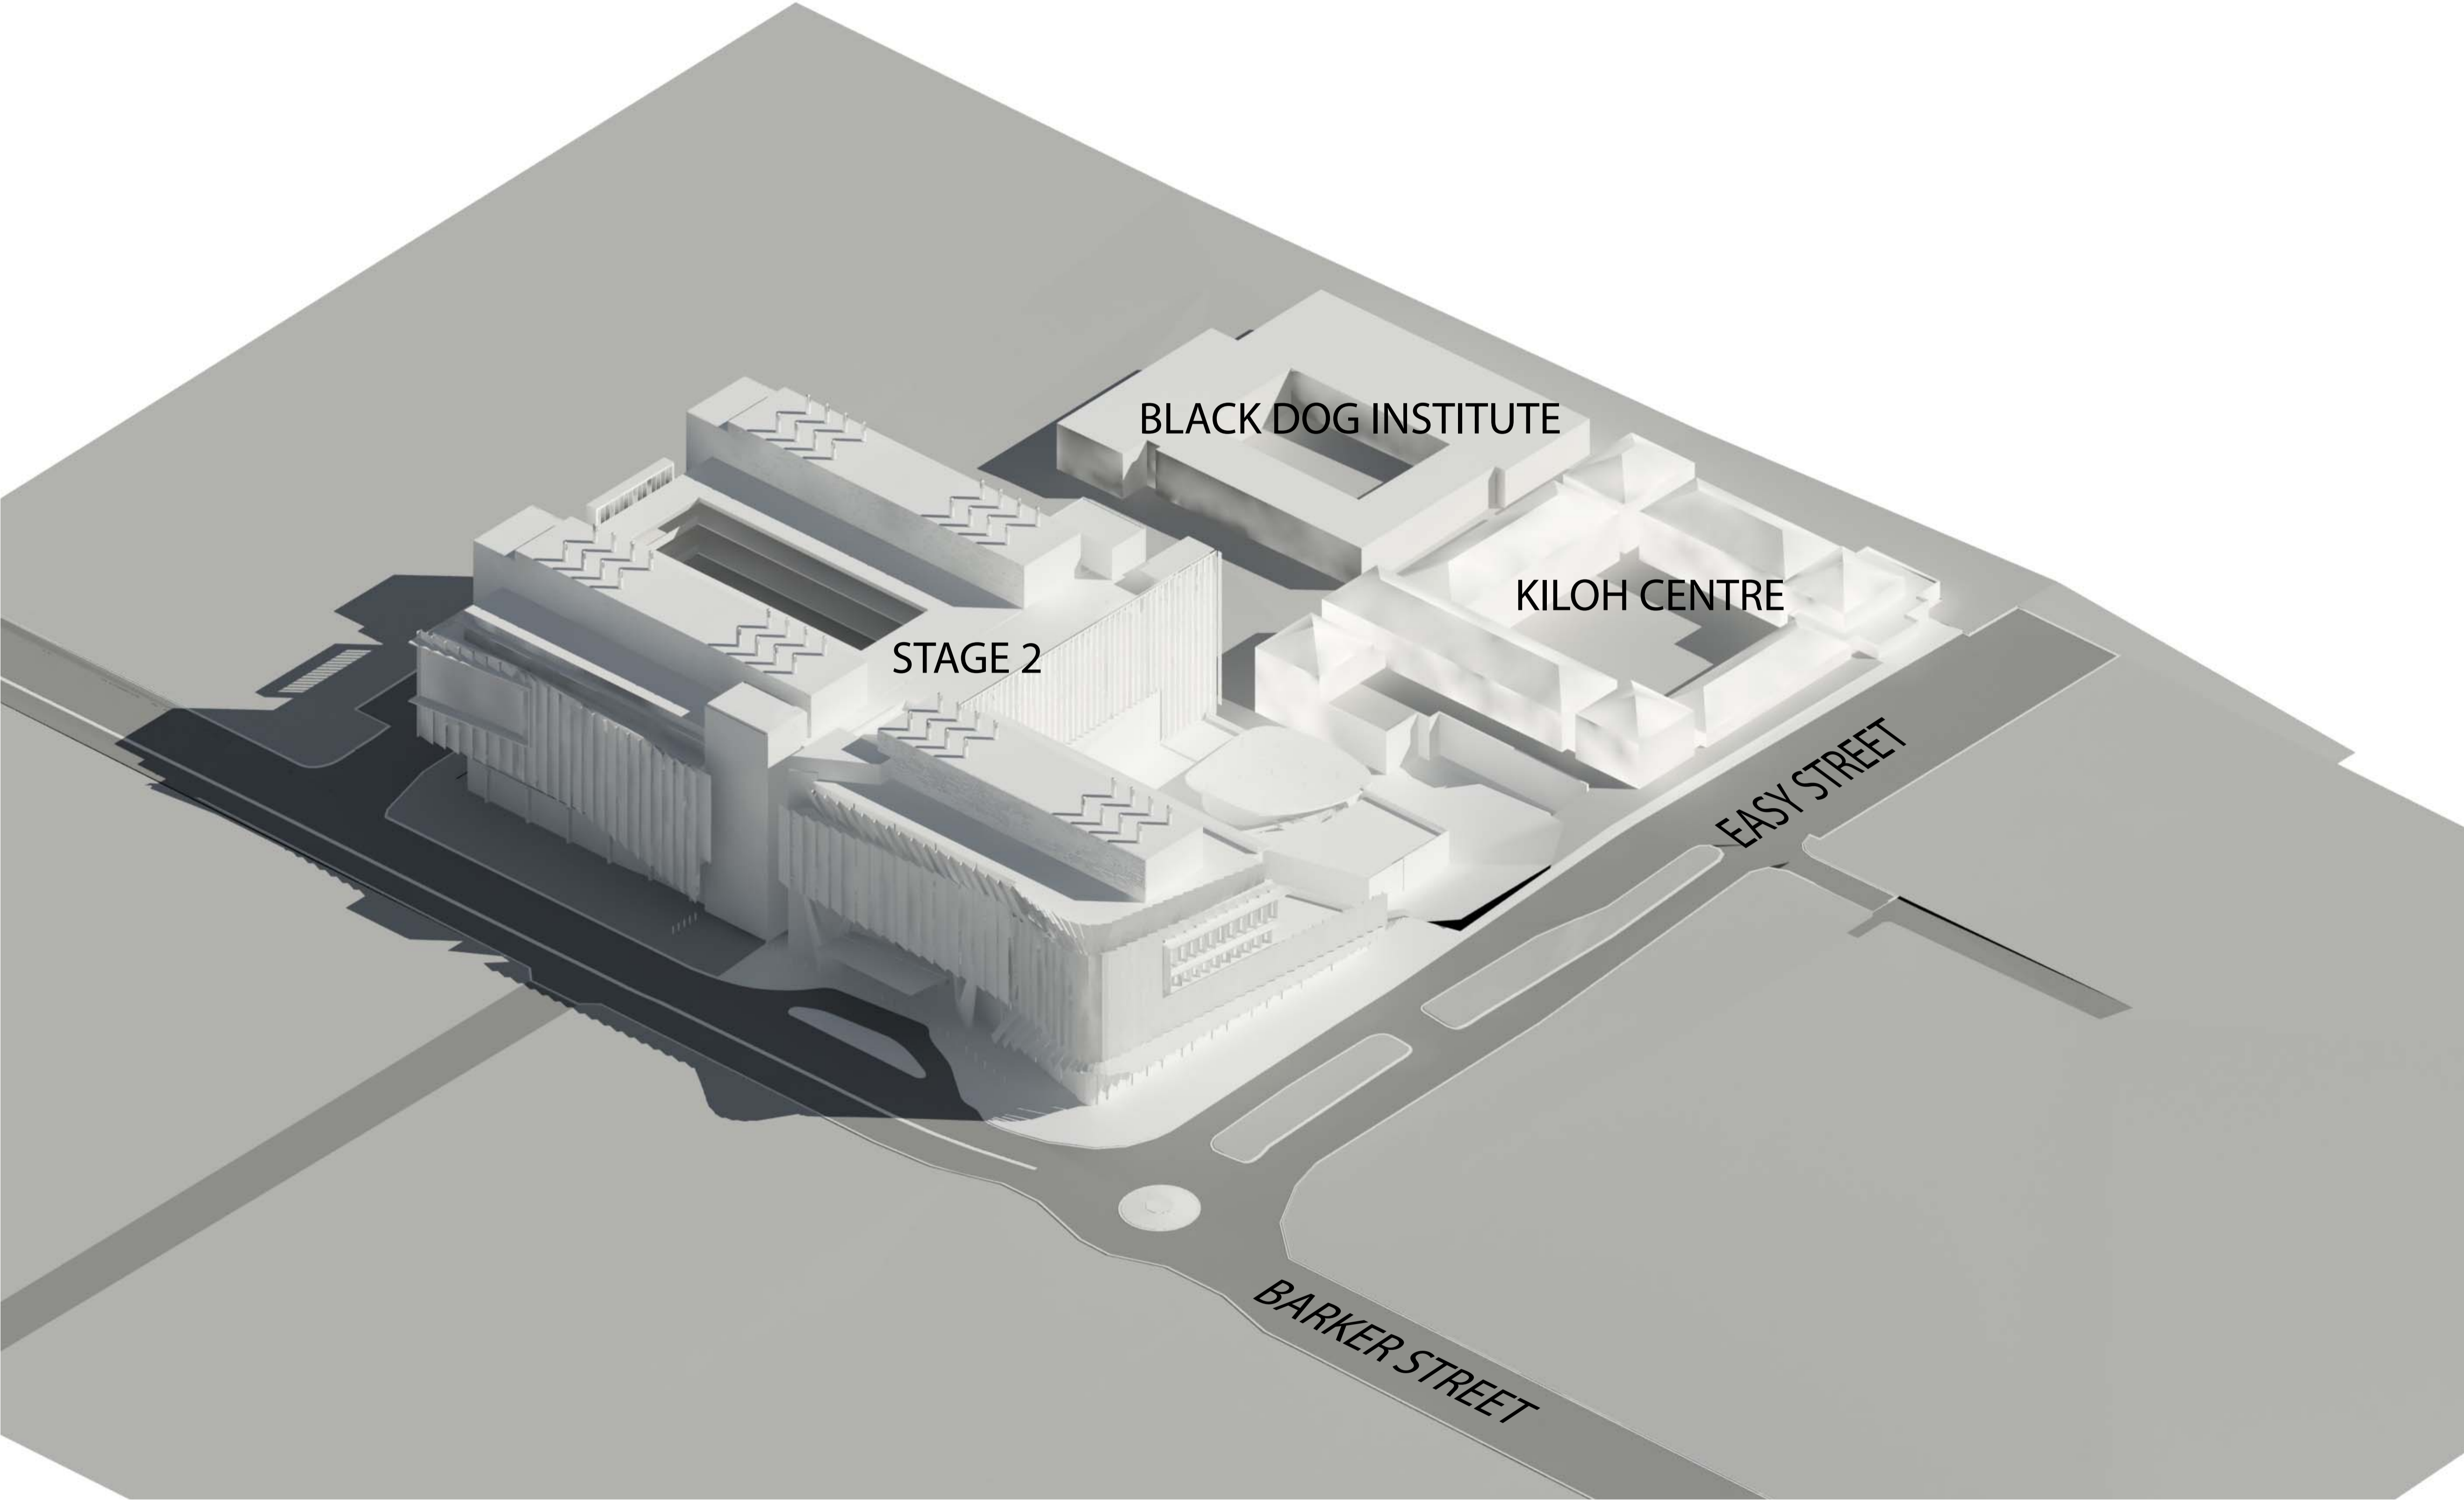

STAGE 2

Cox Richardson
Level 2, 204 Clarence Street, Sydney 2000 Australia
Tel : 612 9267 9599 Fax : 612 9264 5844
Email : sydney@cox.com.au

Architecture Planning Urban design Interior design Health facility design




Project Architect	Date
Director	

NEUROSCIENCE RESEARCH PRECINCT

BARKER STREET RANDWICK NSW

204179.30

Drawing Title	STAGE 2 - 3D VIEW	
Drawing Number	PA_008	Rev. 02
Date	APRIL 2009	

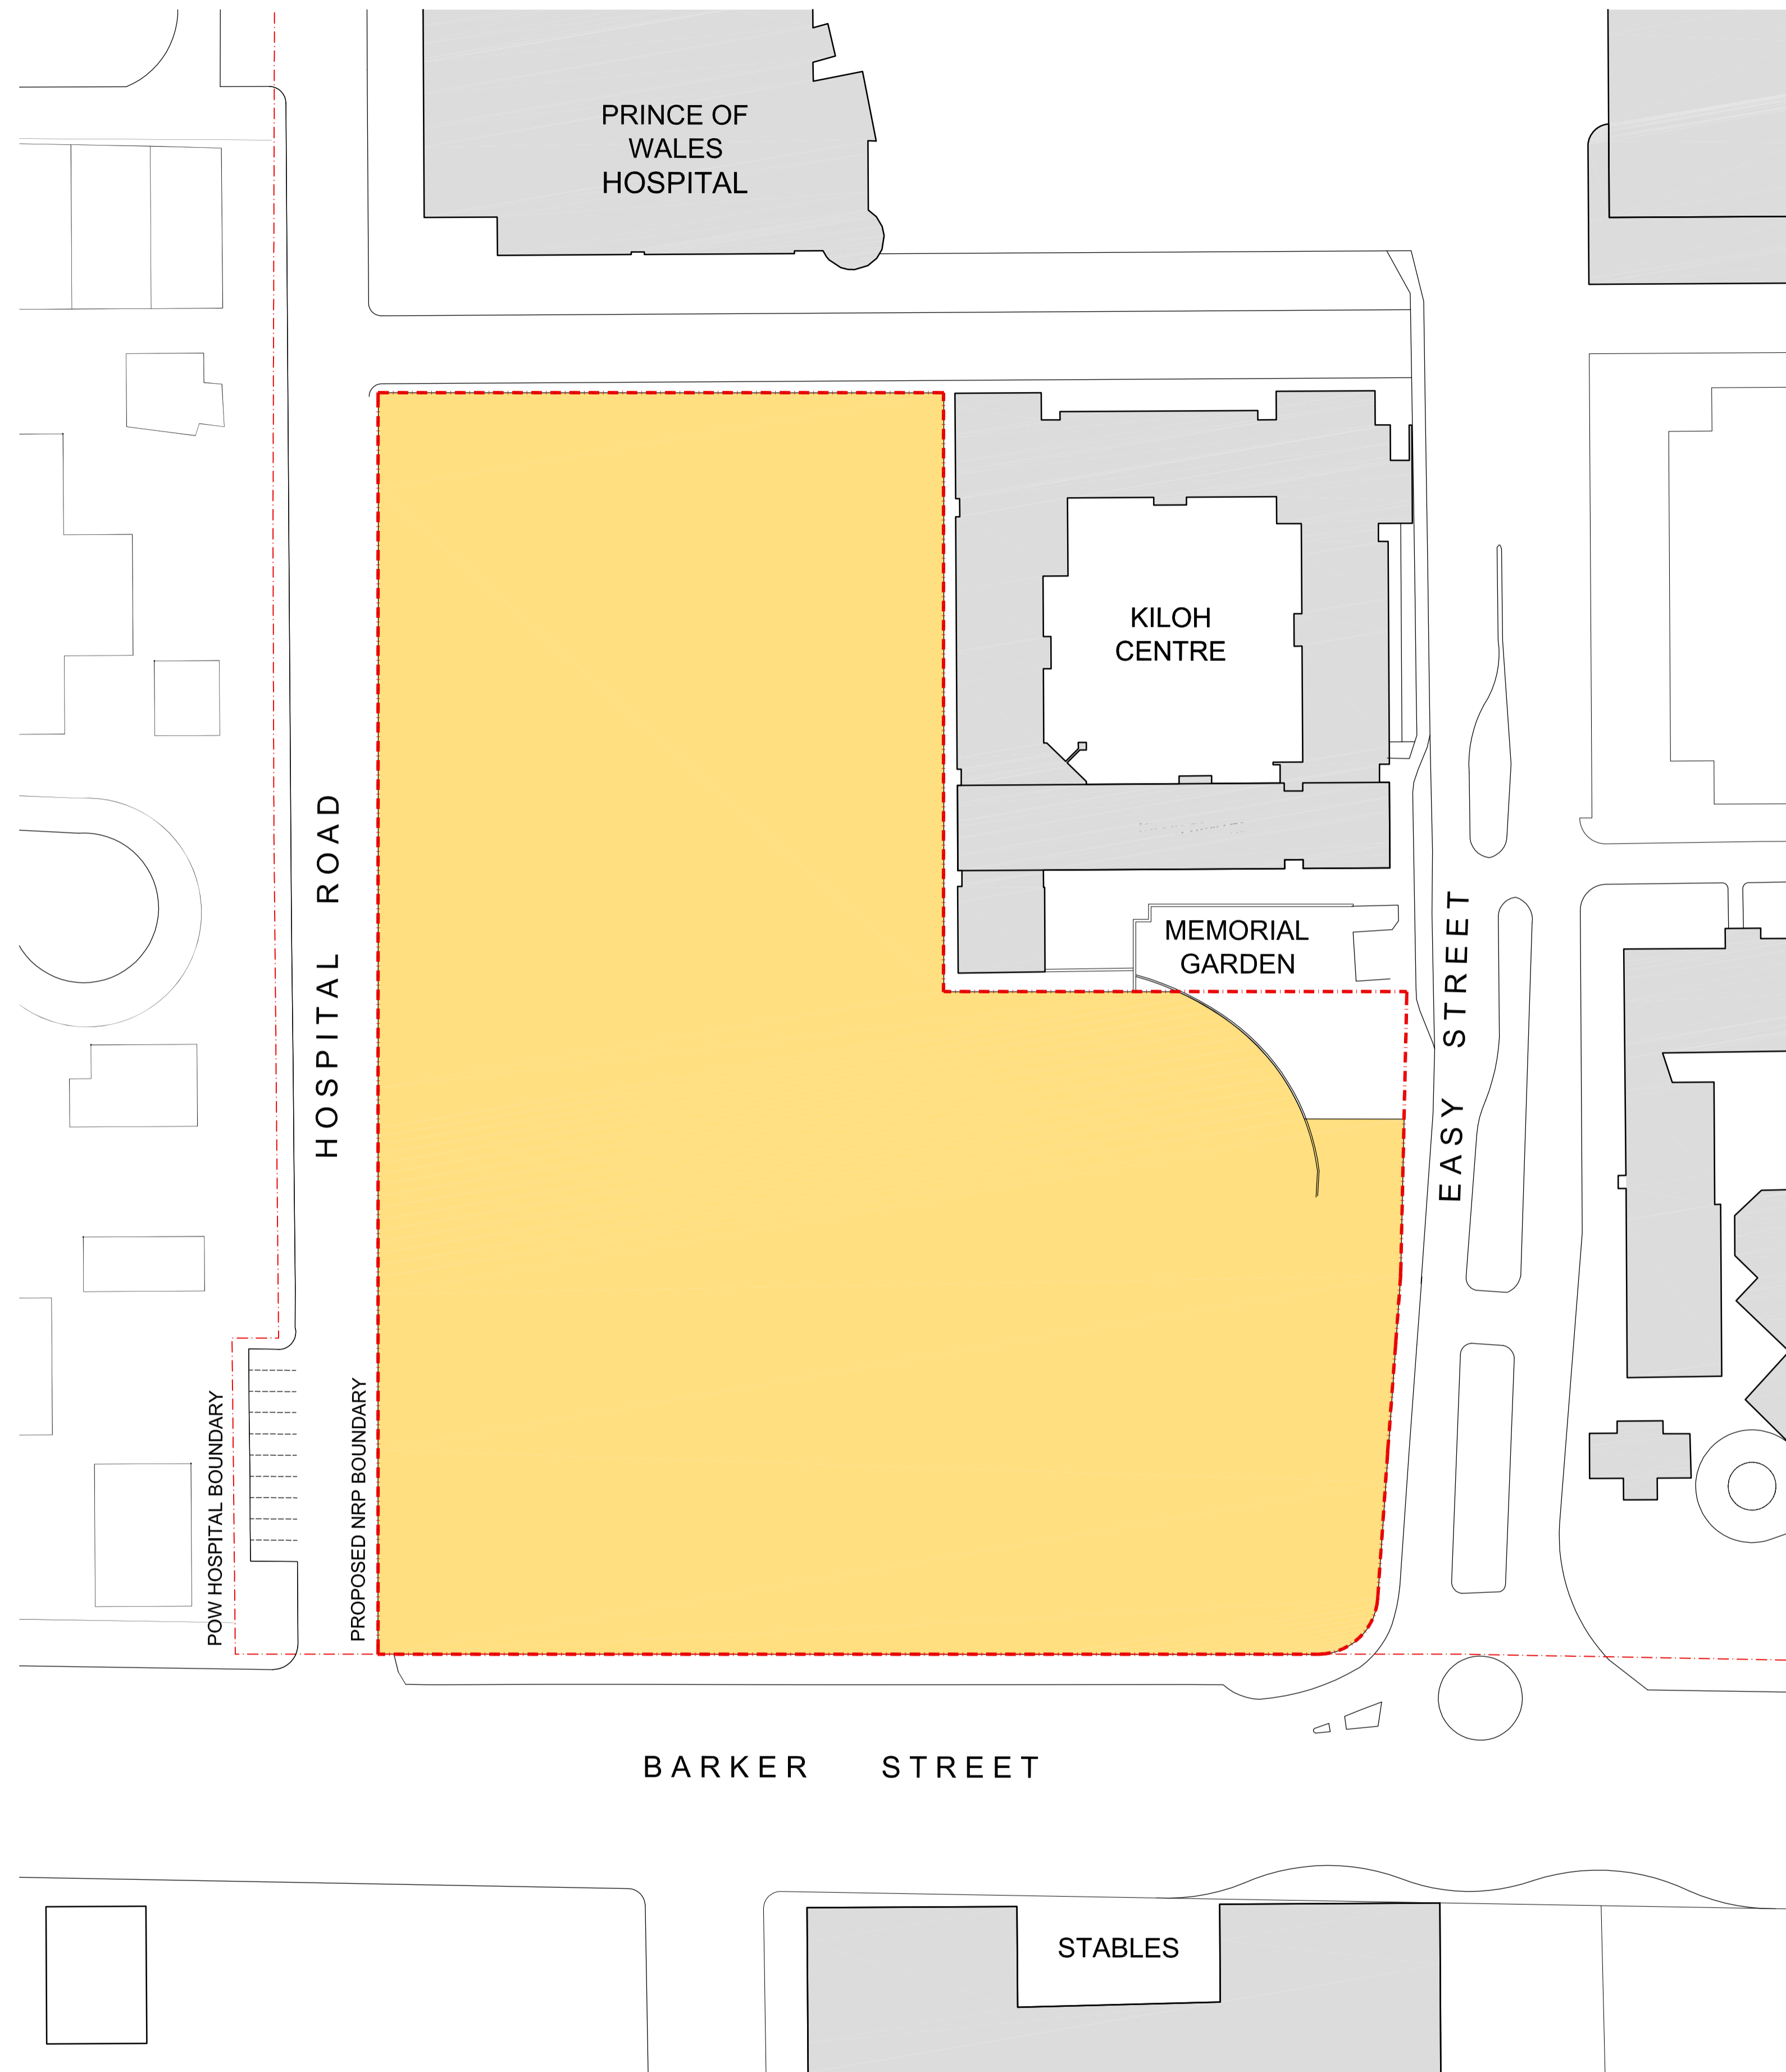

- MAXIMUM BUILT EXTENT
- PROPOSED NEUROSCIENCE PRECINCT BOUNDARY

01 SITE PLAN
1:500

Cox Richardson

Level 2, 204 Clarence Street, Sydney 2000 Australia
Tel : 612 9267 9599 Fax : 612 9264 5844
Email : sydney@cox.com.au

Project Architect	Date
Director	

NEUROSCIENCE RESEARCH PRECINCT


BARKER STREET RANDWICK NSW

204179.30


Drawing Title	PROPOSED CONCEPT PLAN
Drawing Number	PA-101
Date	APR 2009

The Cox Group Pty Ltd ACN 002 535 891


k:\2004\204179\drawings\plan\project_application\pa-101.dwg

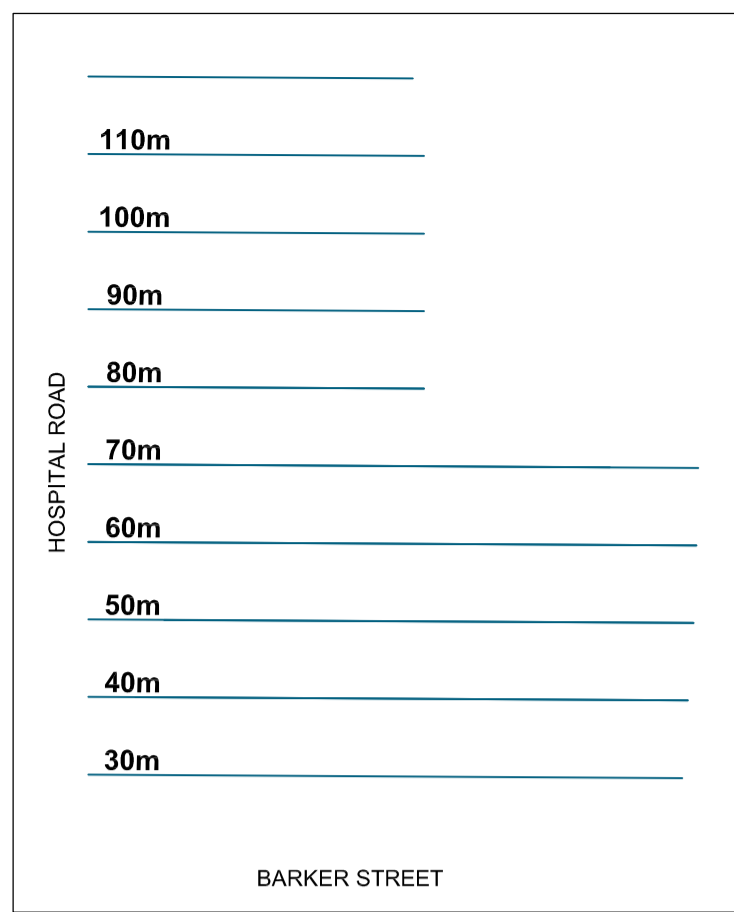


01 BUILDING HEIGHTS
- 1:1500

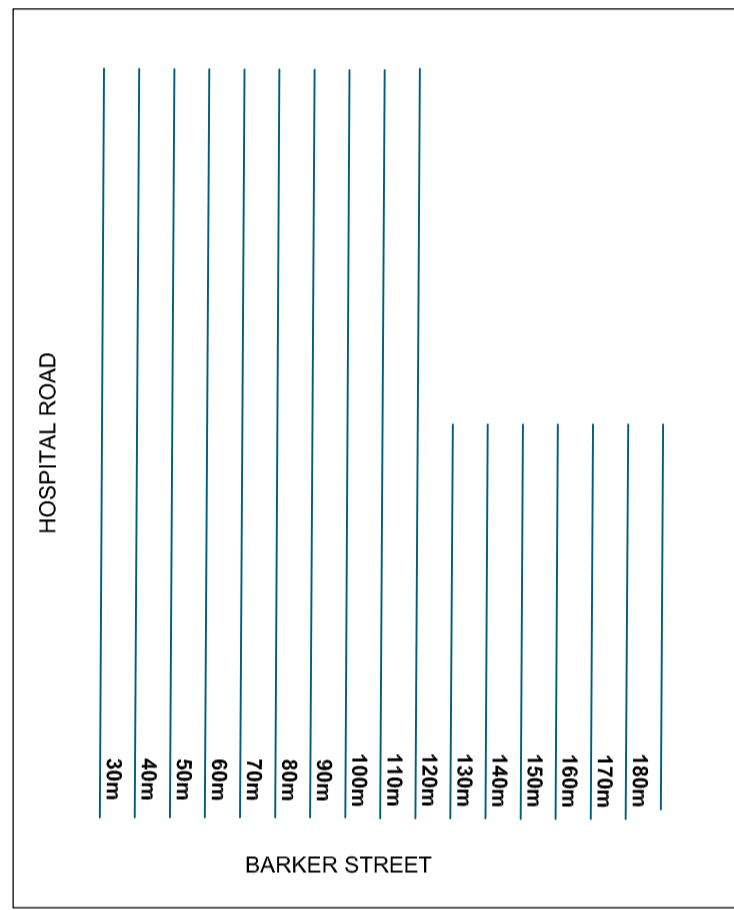

02 SOLAR ACCESS PLANE
- 1:1500

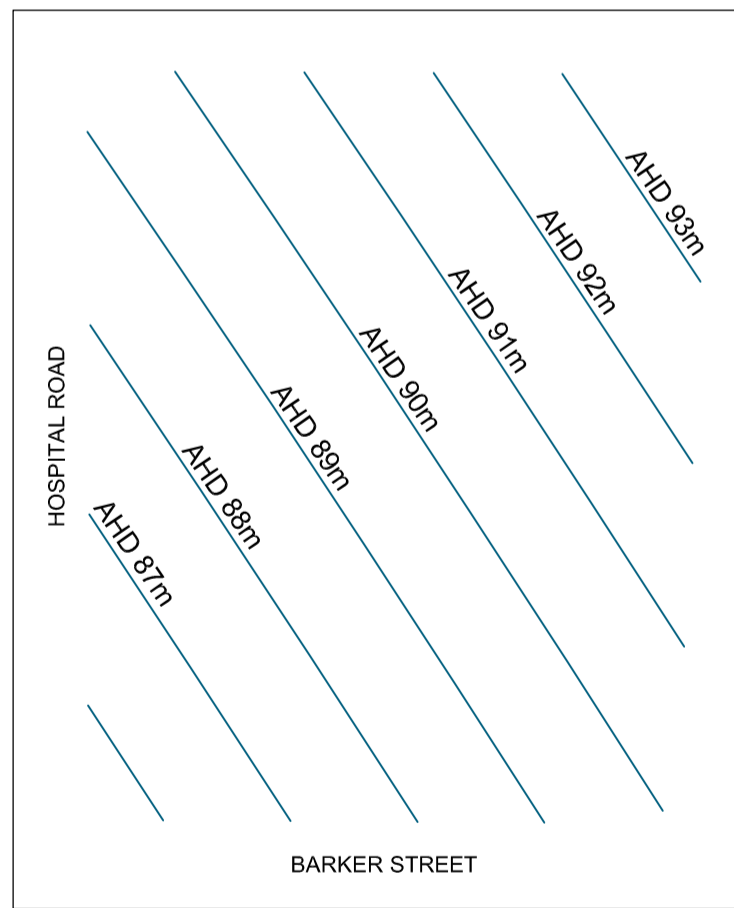

03 SYDNEY AIRPORT OLS (EXCERPT)
- 1:1500

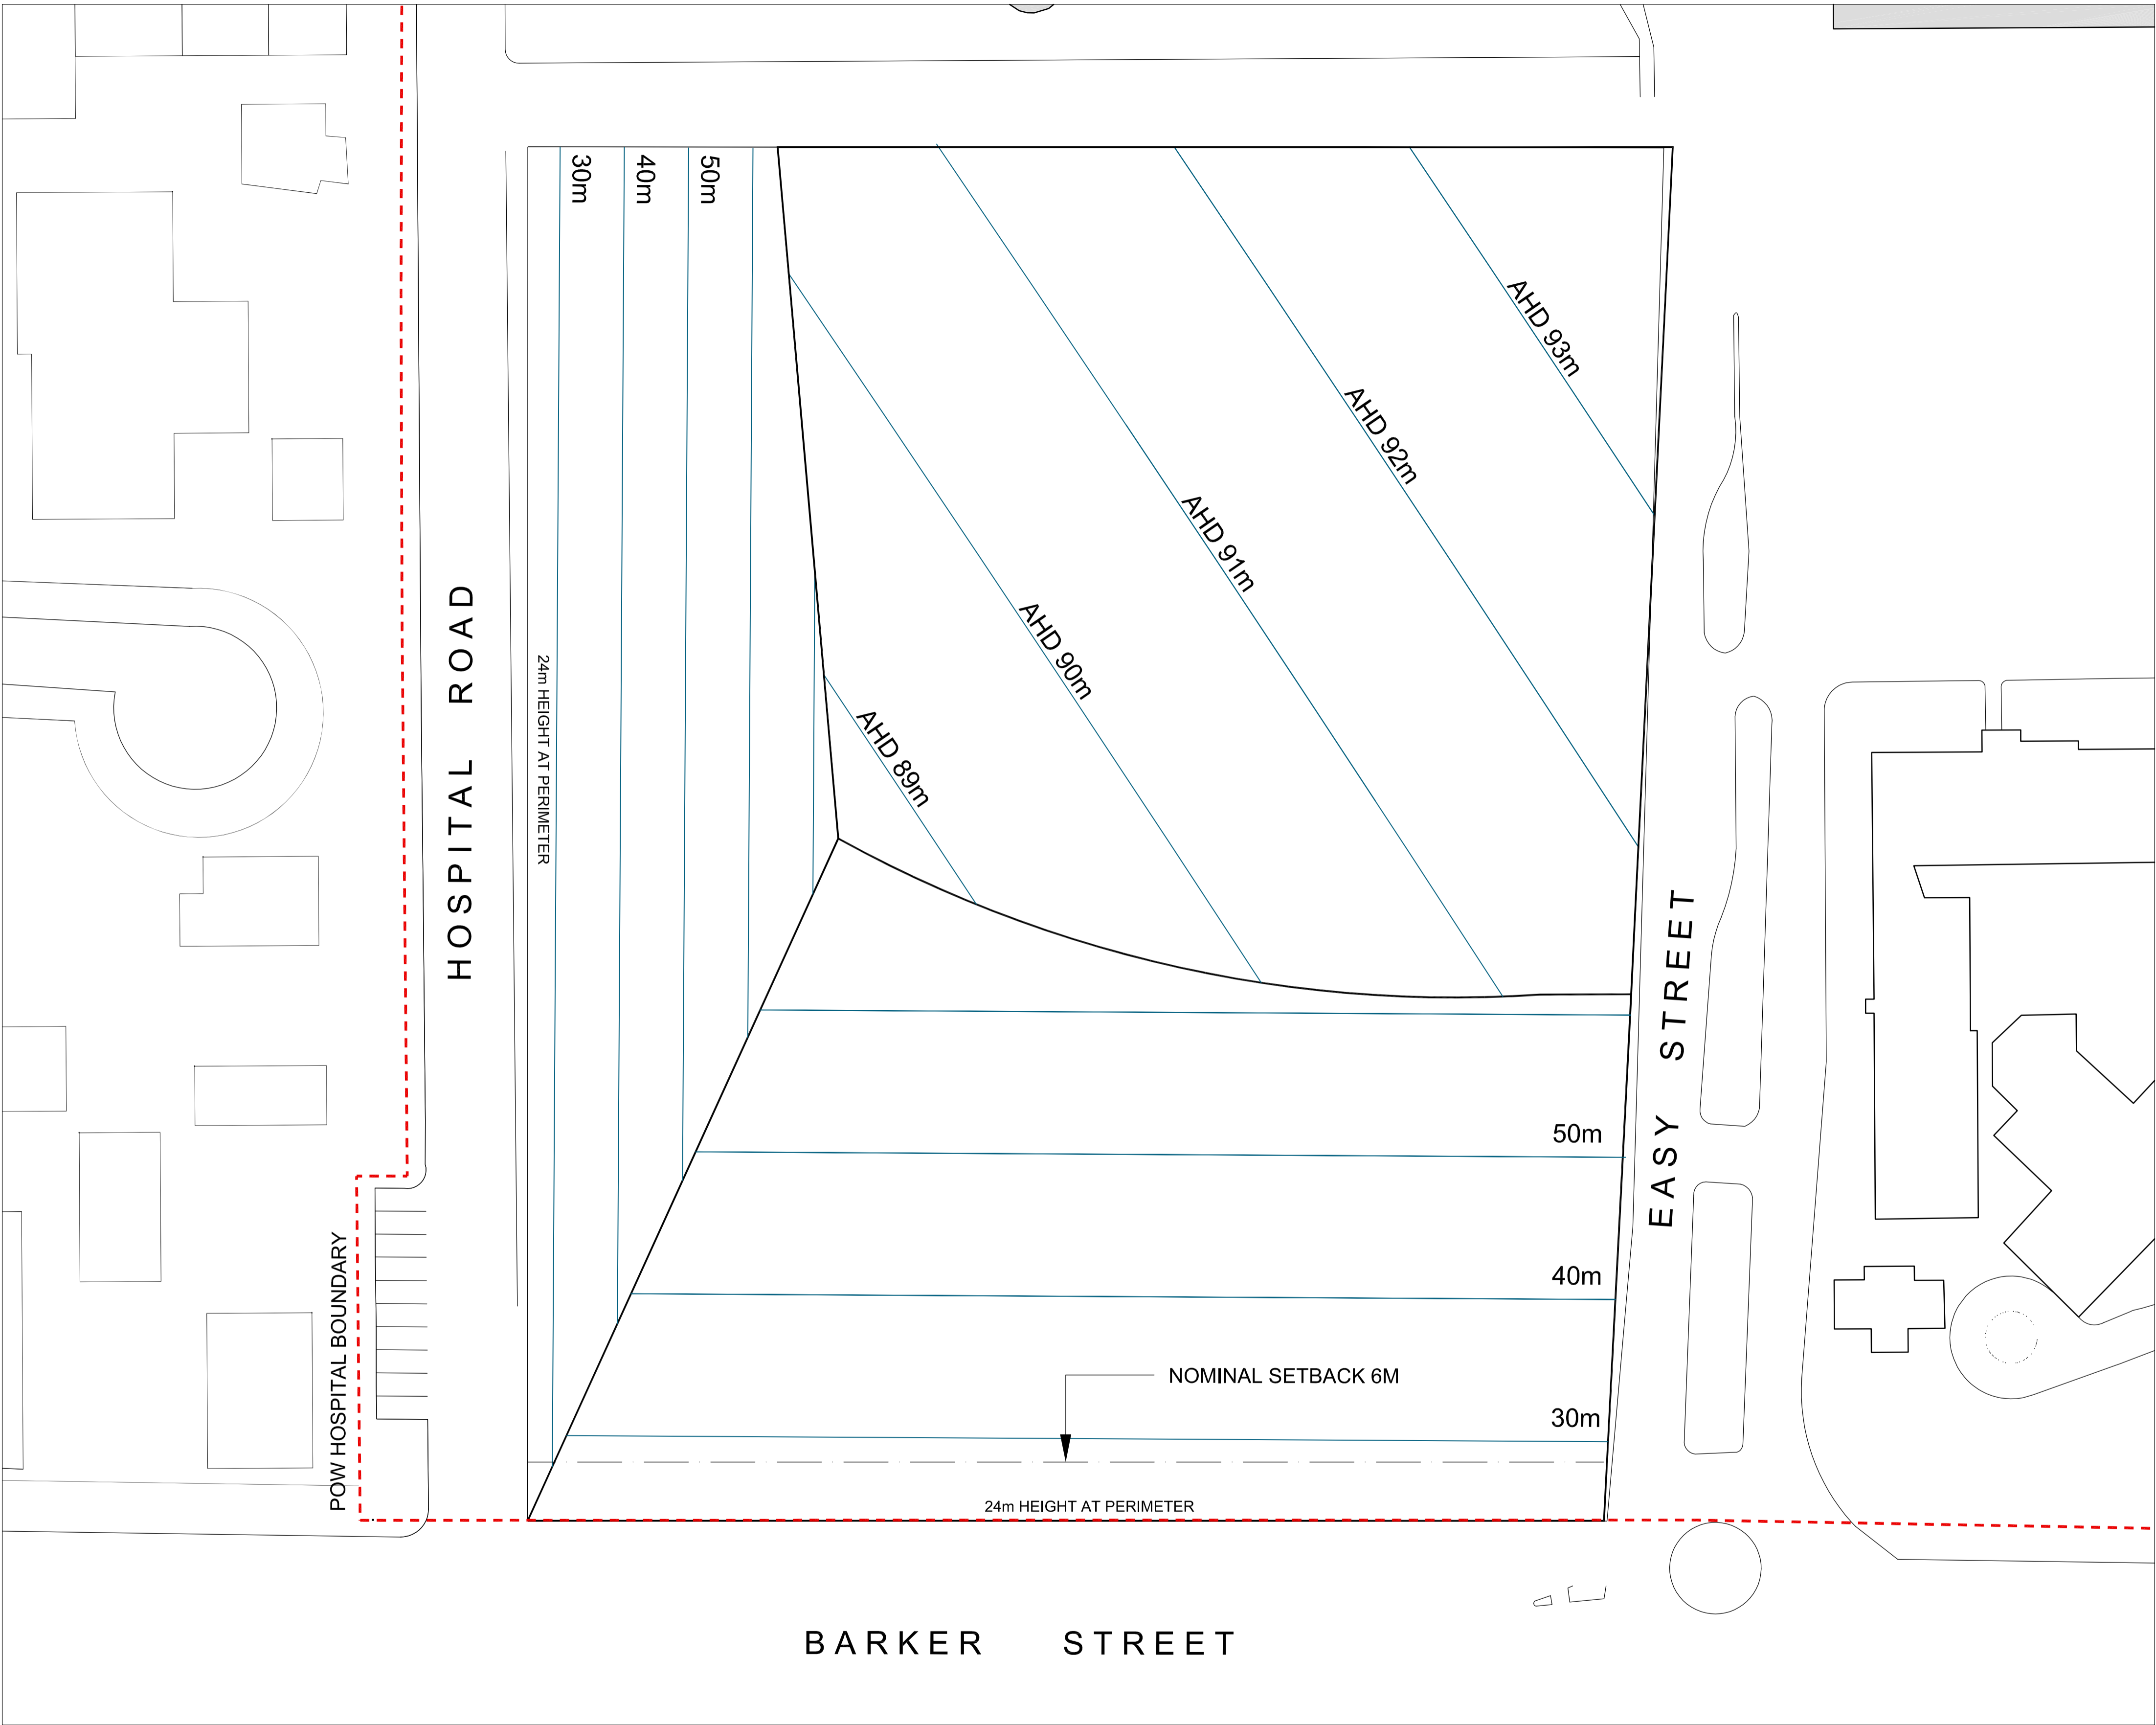

04 COMPOSITE HEIGHT PLANE CONTROLS
- 1:400 @ A1

NOTE:
HEIGHTS ARE RELATIVE ABOVE GROUND LEVEL
EXCEPT WHERE INDICATED AS AHD CONTROLS.

Cox Richardson

Level 2, 204 Clarence Street, Sydney 2000 Australia
Tel : 612 9267 9599 Fax : 612 9264 5844
Email : sydney@cox.com.au

Project Architect	Date
Director	


NEUROSCIENCE RESEARCH PRECINCT

BARKER STREET RANDWICK NSW


204179.30

Drawing Title	HEIGHT PLANE ANALYSIS PLANS
Drawing Number	PA-102
Date	APR 2009


The Cox Group Pty Ltd ACN 002 535 891

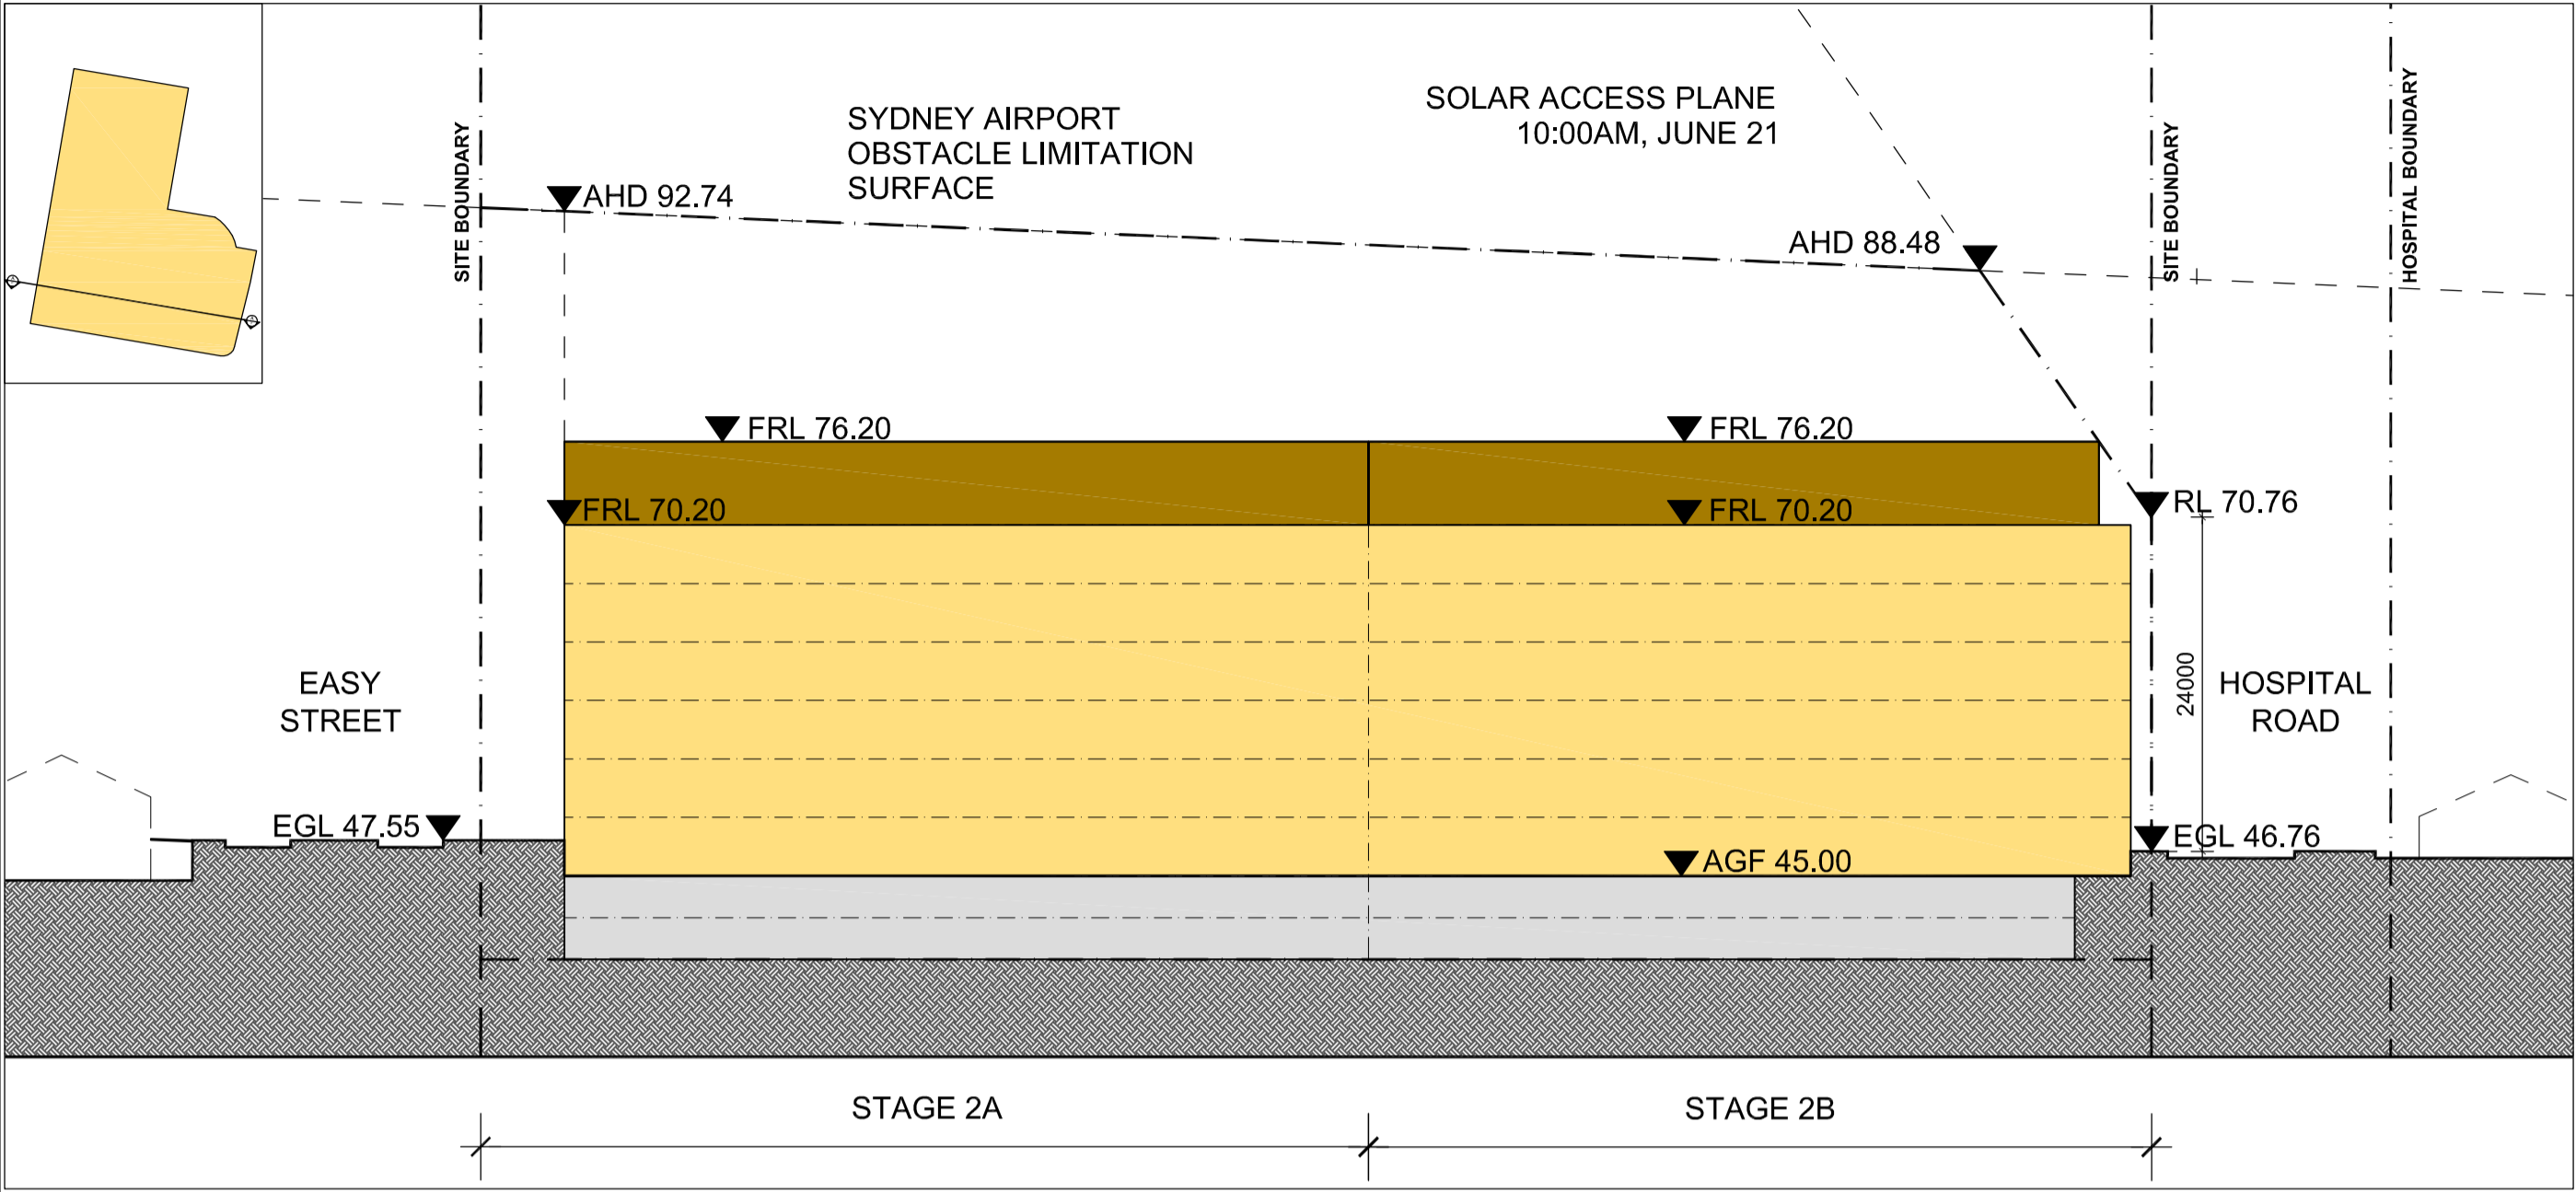

02 SECTION A-A
1:500 @ A1

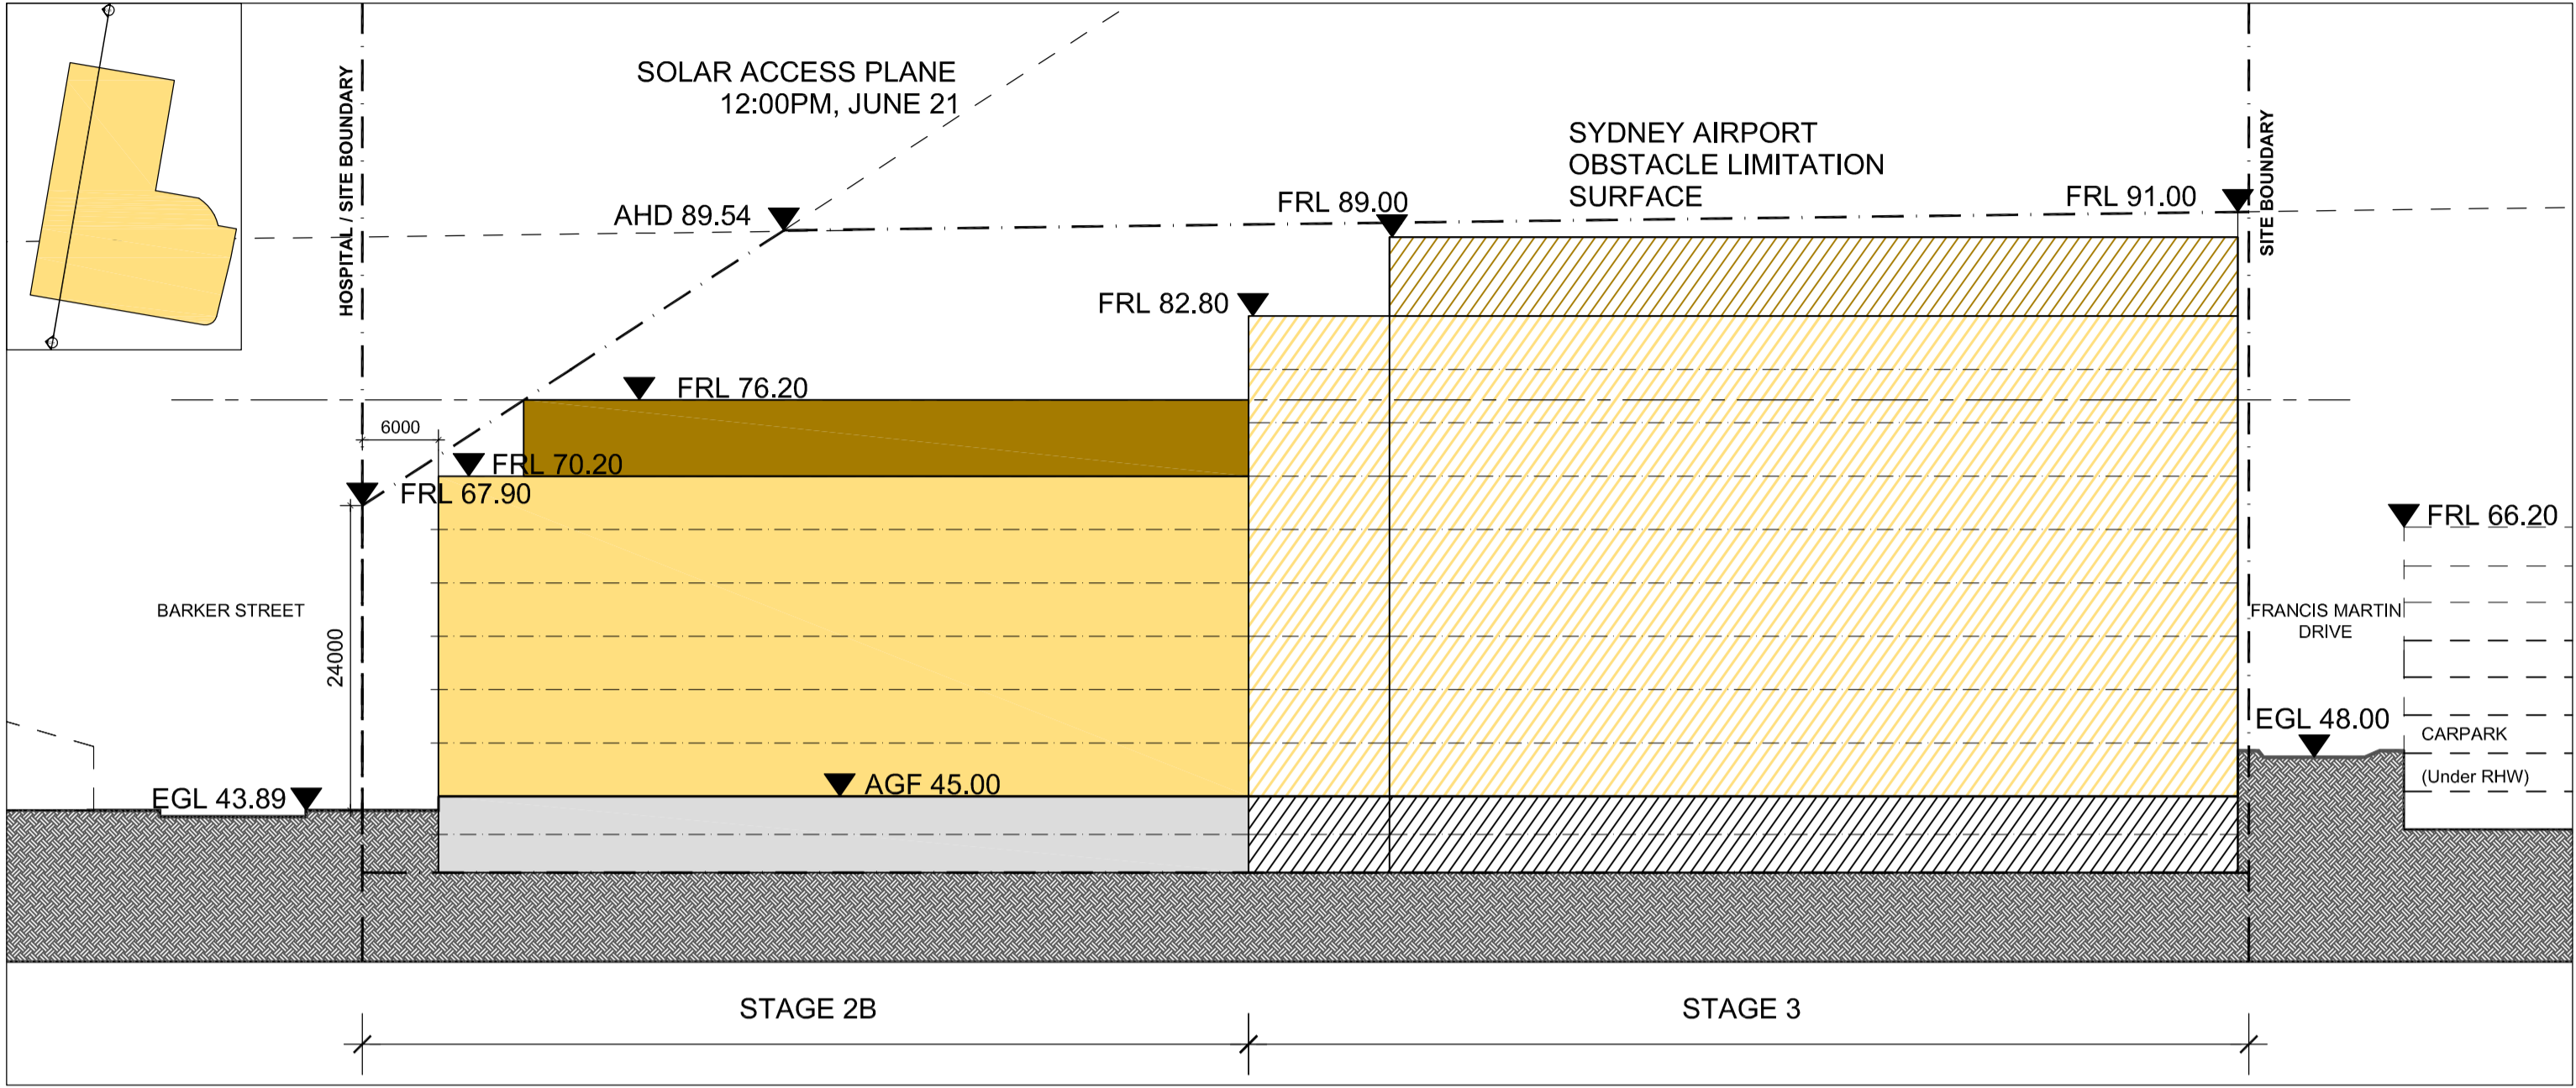


04 SECTION CC
1:500 @ A1

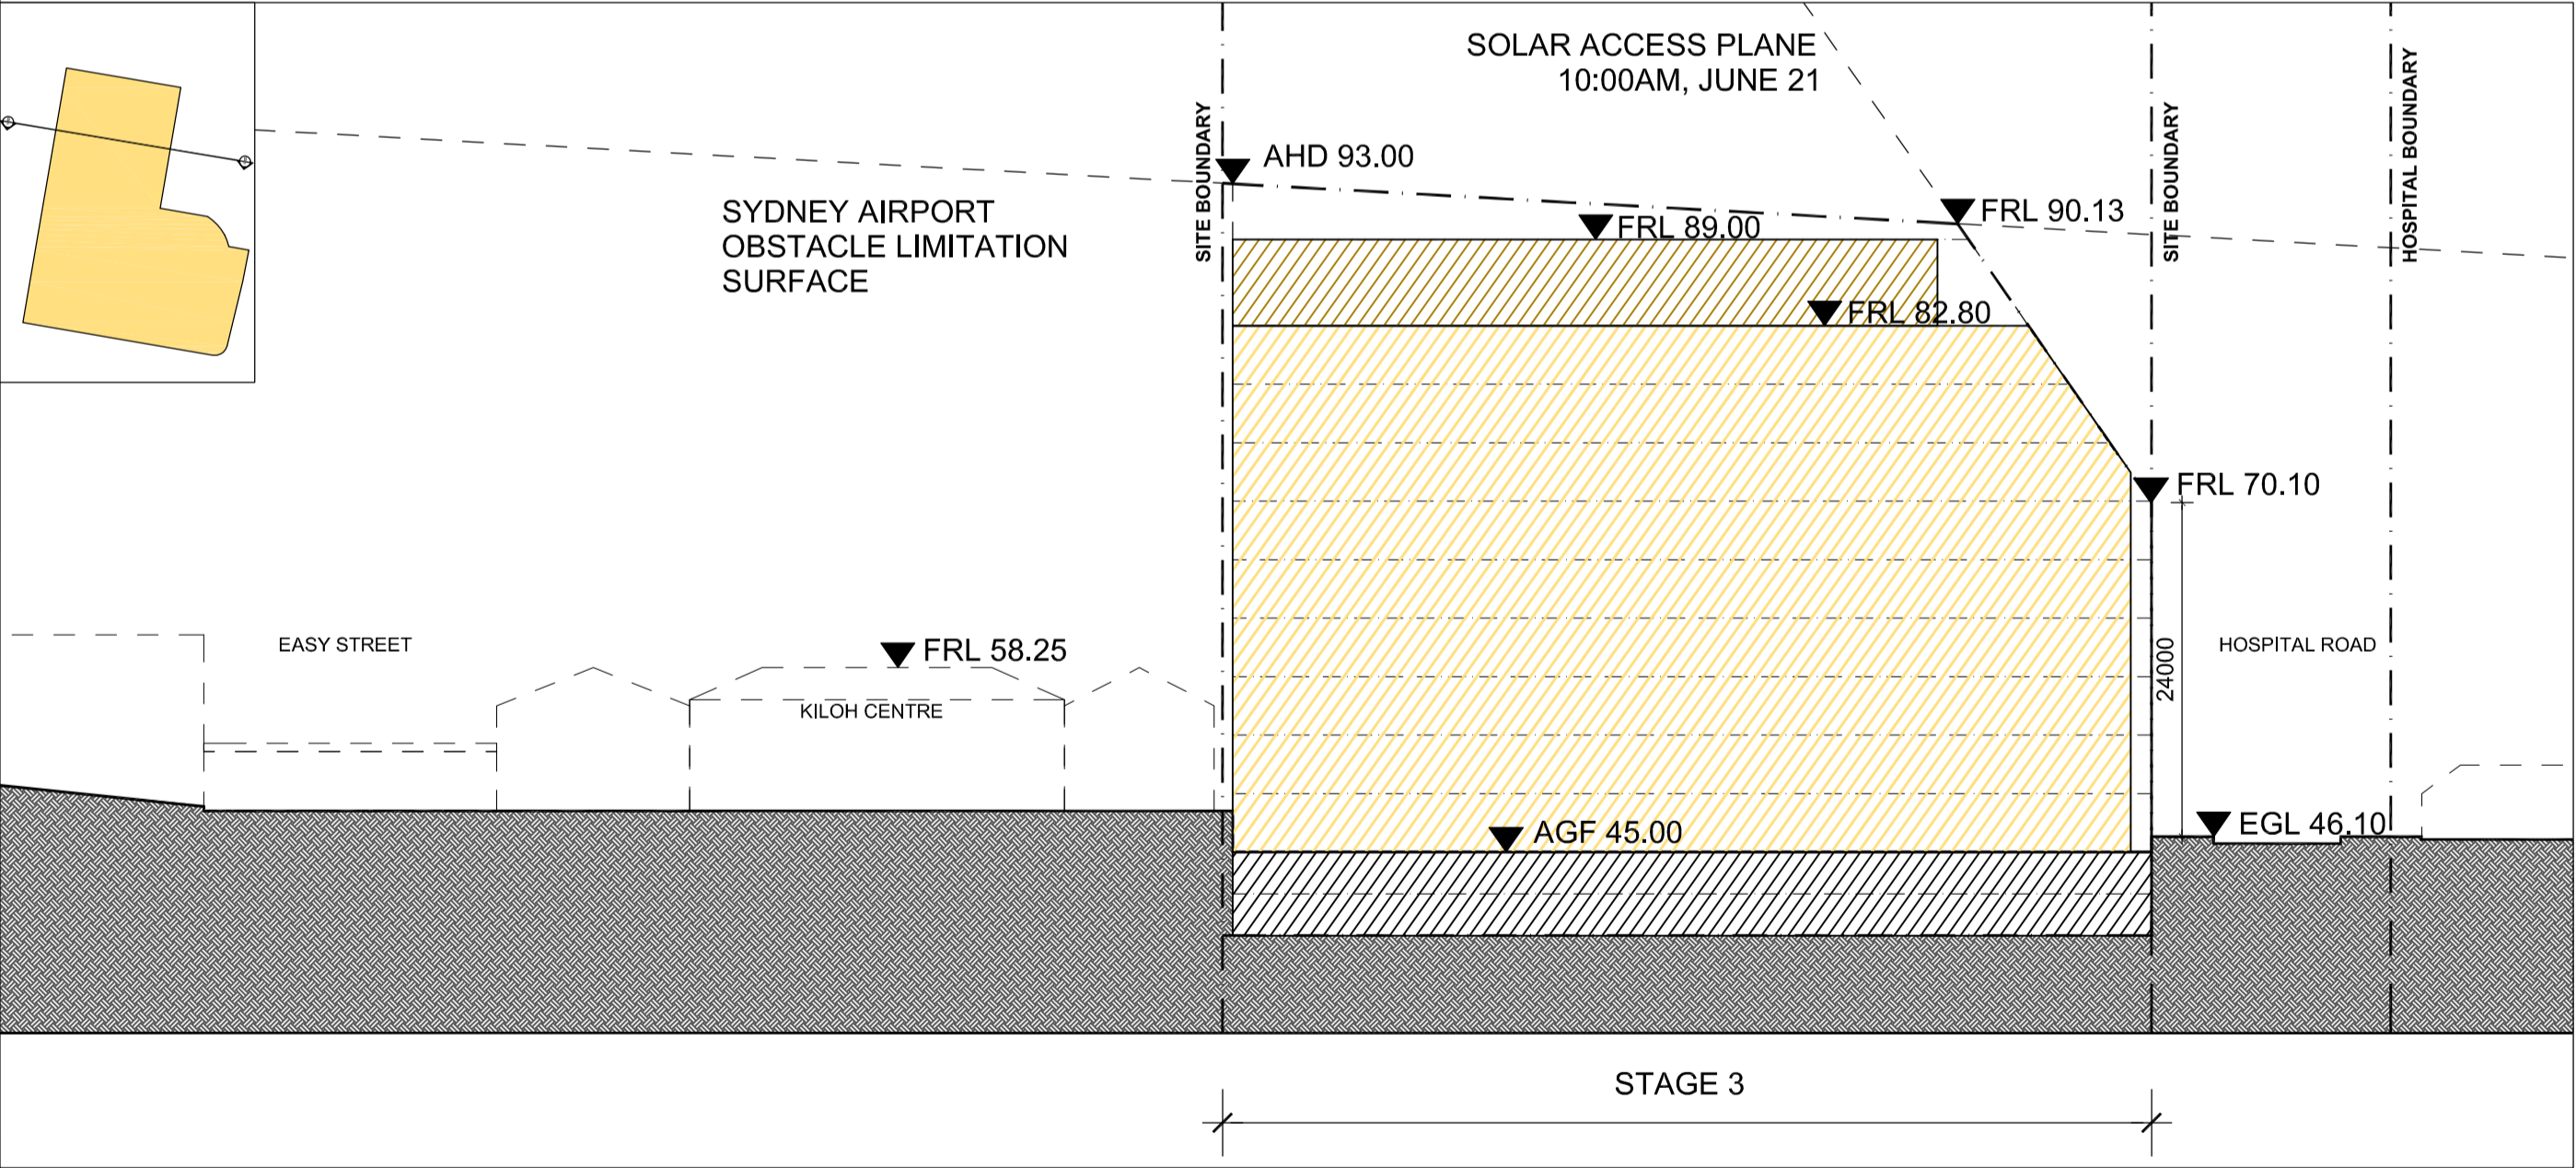

03 SECTION BB
1:500 @ A1

STAGE 2	STAGE 3
BASEMENT	BASEMENT
RESEARCH	RESEARCH
PLANT ROOM	PLANT ROOM

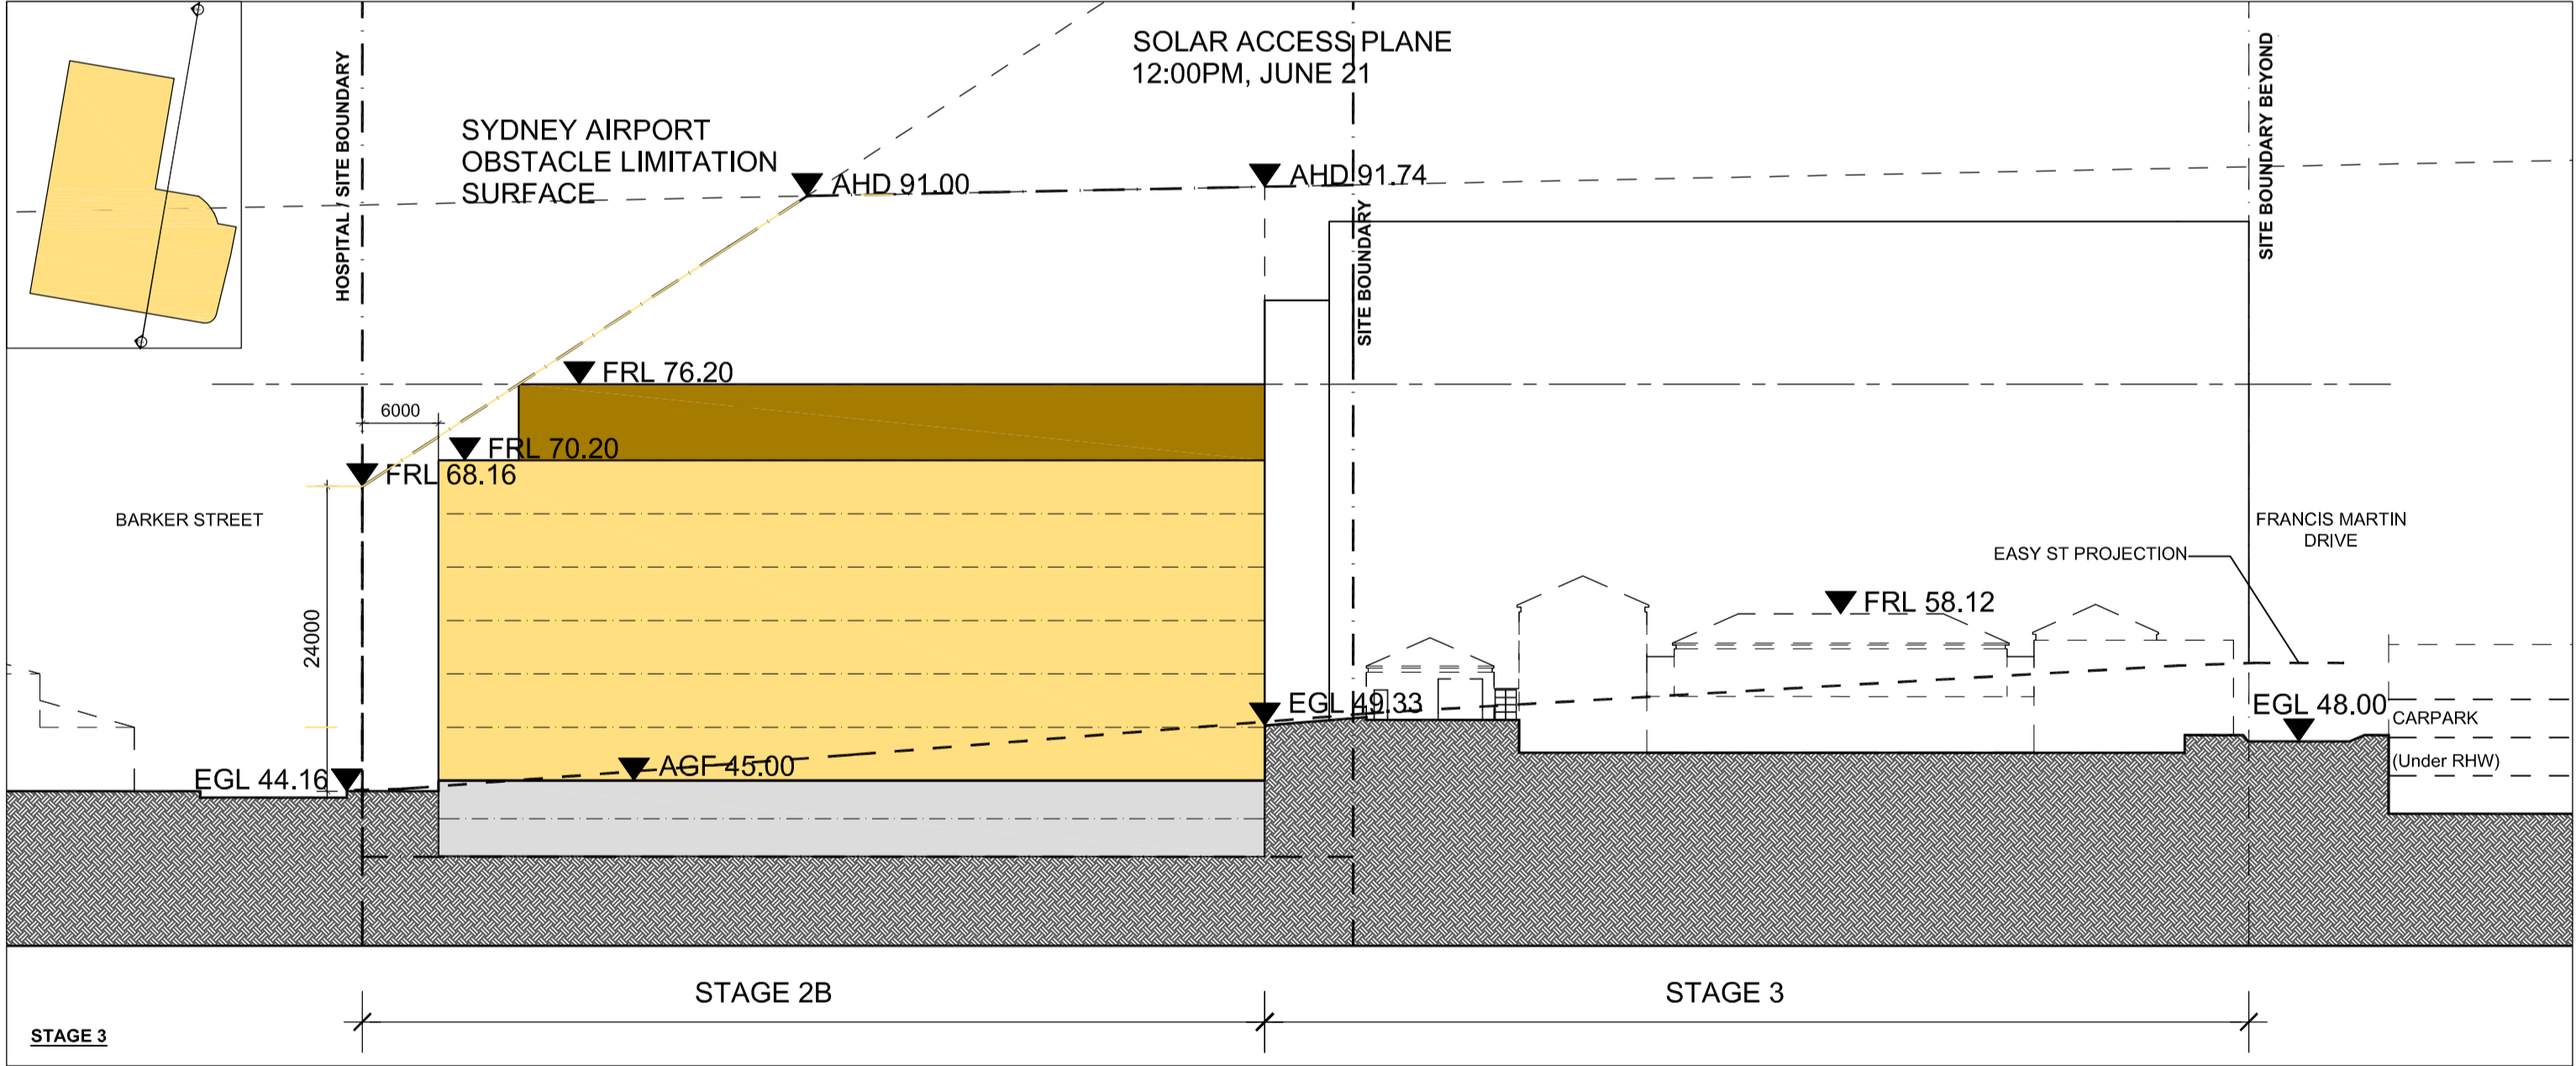

05 SECTION DD
1:500 @ A1

Cox Richardson
Level 2, 204 Clarence Street, Sydney 2000 Australia
Tel : 612 9267 9599 Fax : 612 9264 5844
Email : sydney@cox.com.au

Project Architect	Date
Director	


NEUROSCIENCE RESEARCH PRECINCT

BARKER STREET RANDWICK NSW

204179.30

Drawing Title	HEIGHT PLANE ANALYSIS SECTIONS
Drawing Number	PA-103
Date	APR 2009

The Cox Group Pty Ltd ACN 002 535 891

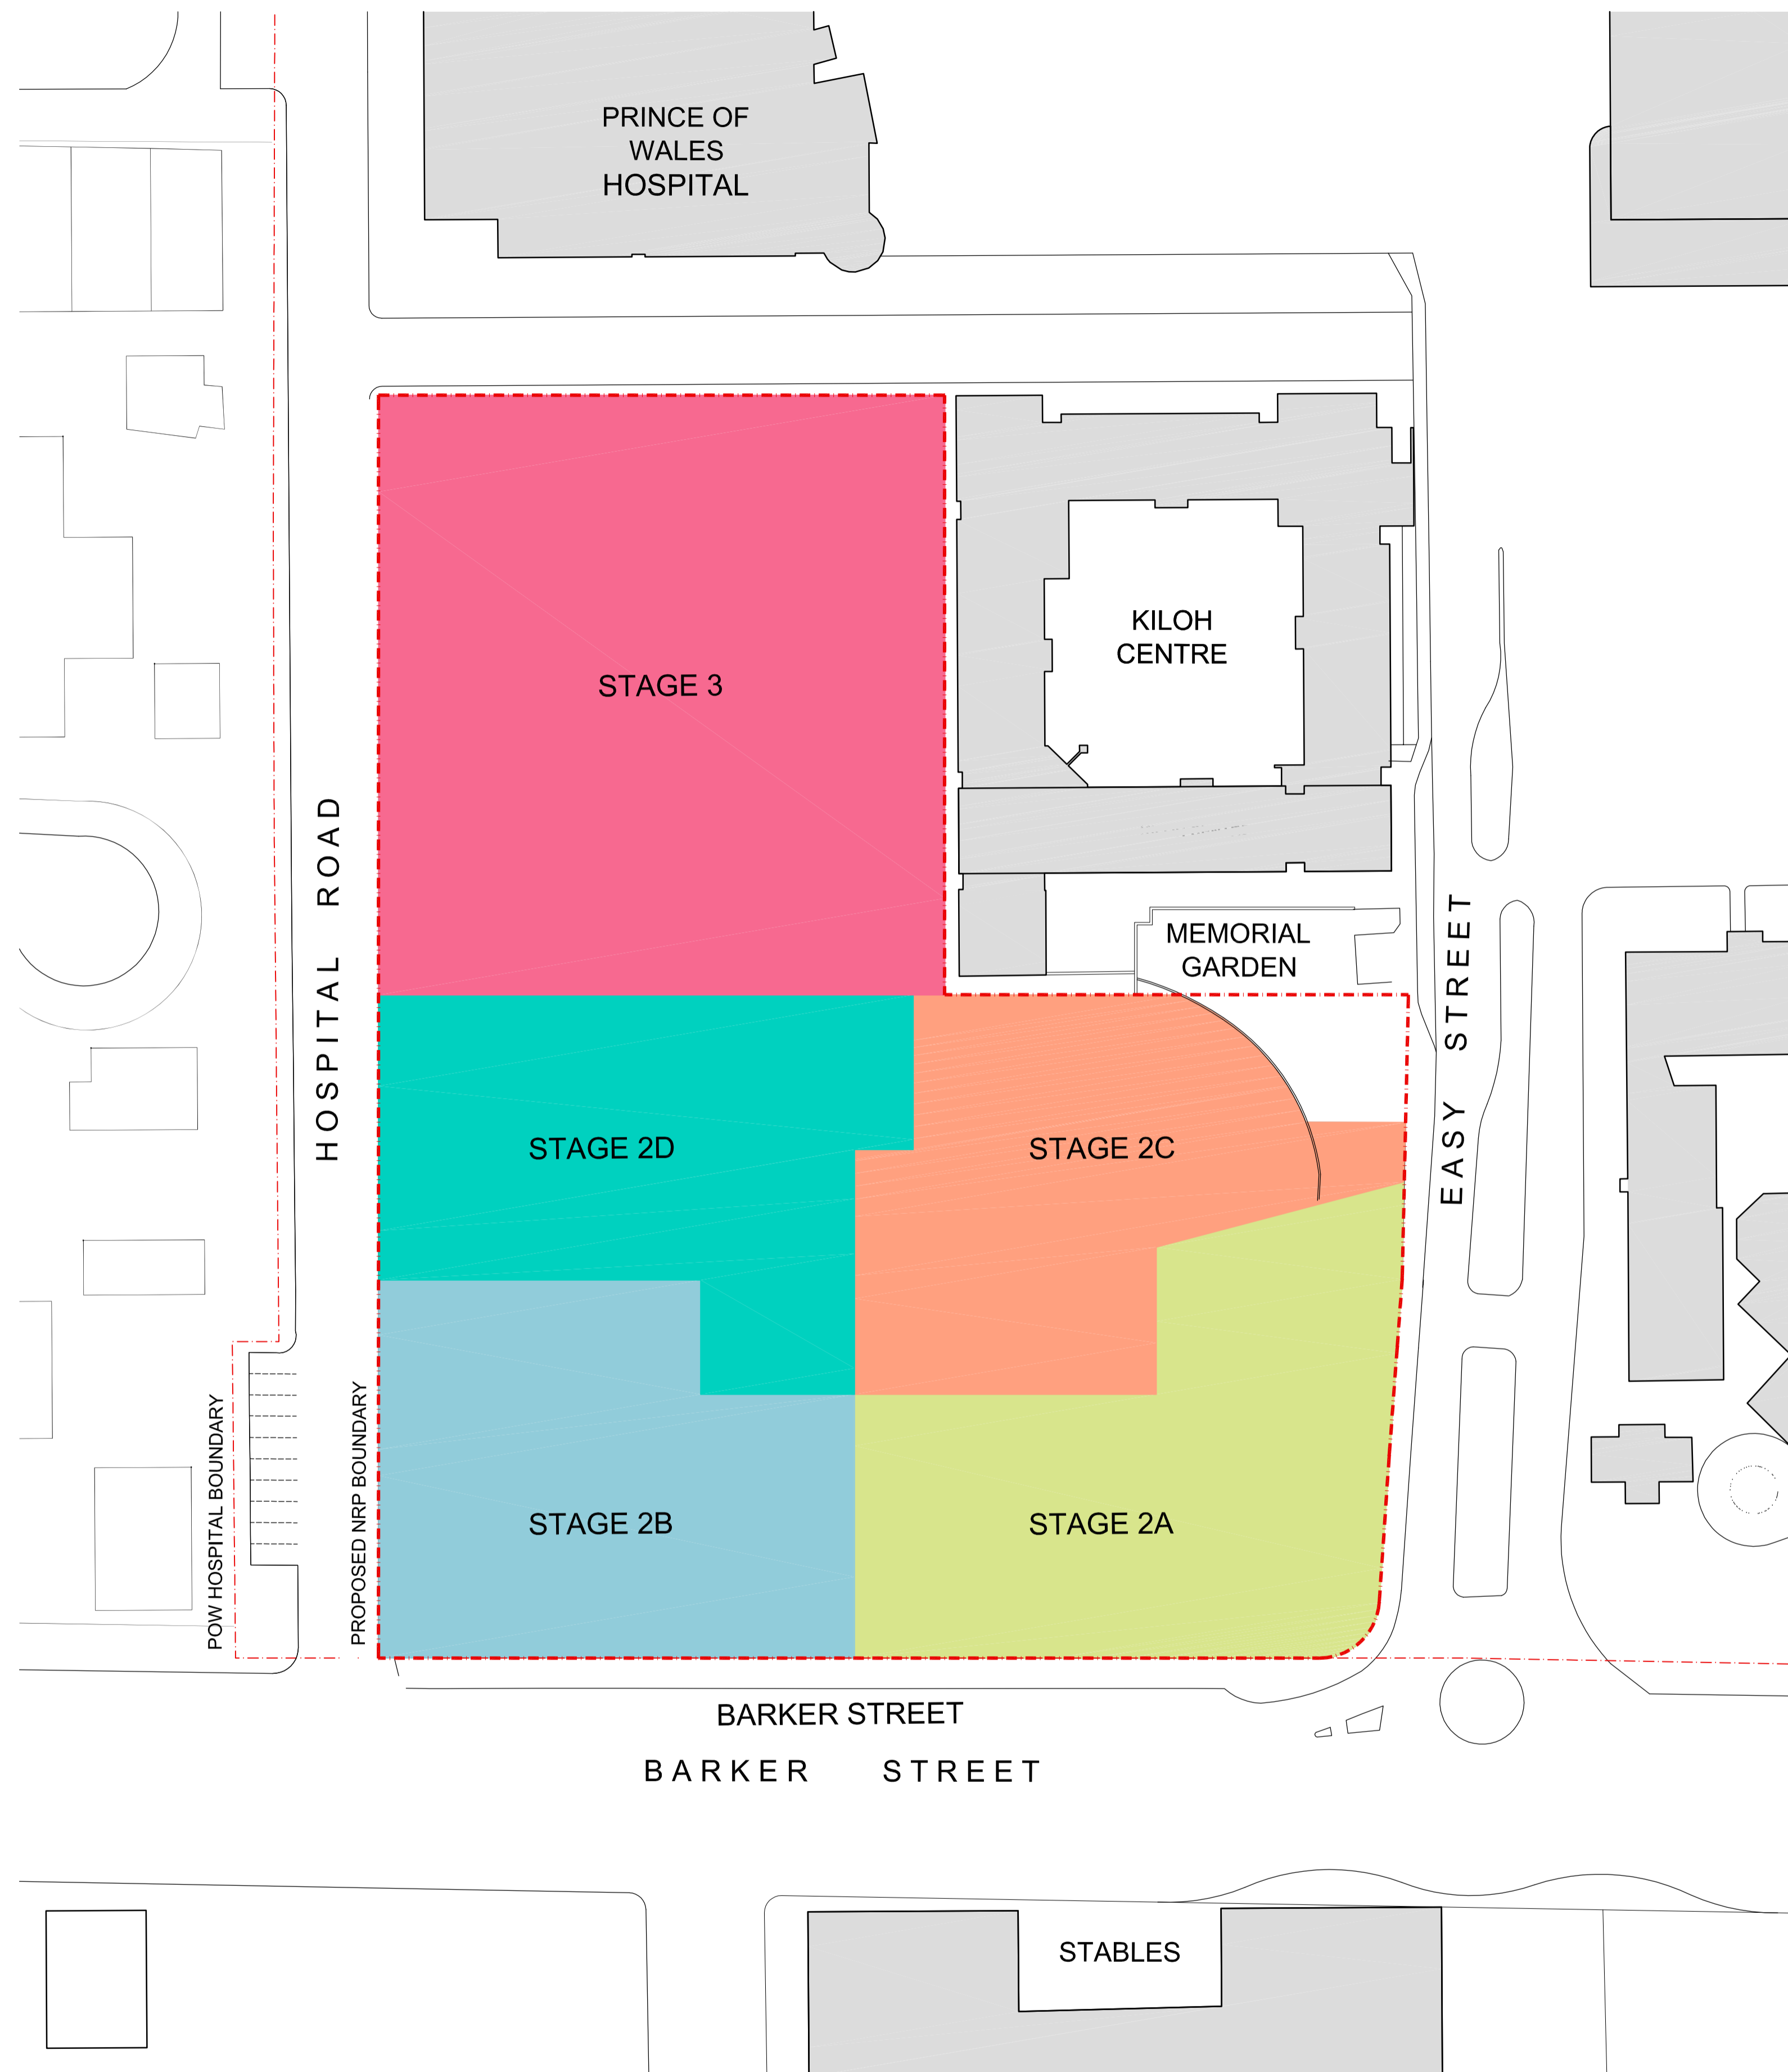

- COLOUR KEY:
- STAGE 2A
 - STAGE 2B
 - STAGE 2C
 - STAGE 2D
 - STAGE 3

01 SITE PLAN
1:500

Cox Richardson

Level 2, 204 Clarence Street, Sydney 2000 Australia
Tel : 612 9267 9599 Fax : 612 9264 5844
Email : sydney@cox.com.au


Project Architect	Date
Director	

NEUROSCIENCE RESEARCH PRECINCT

BARKER STREET RANDWICK NSW


204179.30

Drawing Title PROPOSED CONCEPT PLAN STAGING DIAGRAMS	
Drawing Number PA-104	Rev. 02
Date APR 2009	

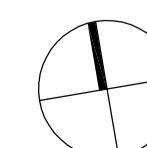

The Cox Group Pty Ltd ACN 002 535 891

K:\2004\204179\Randwick\project application\pa-104.dwg

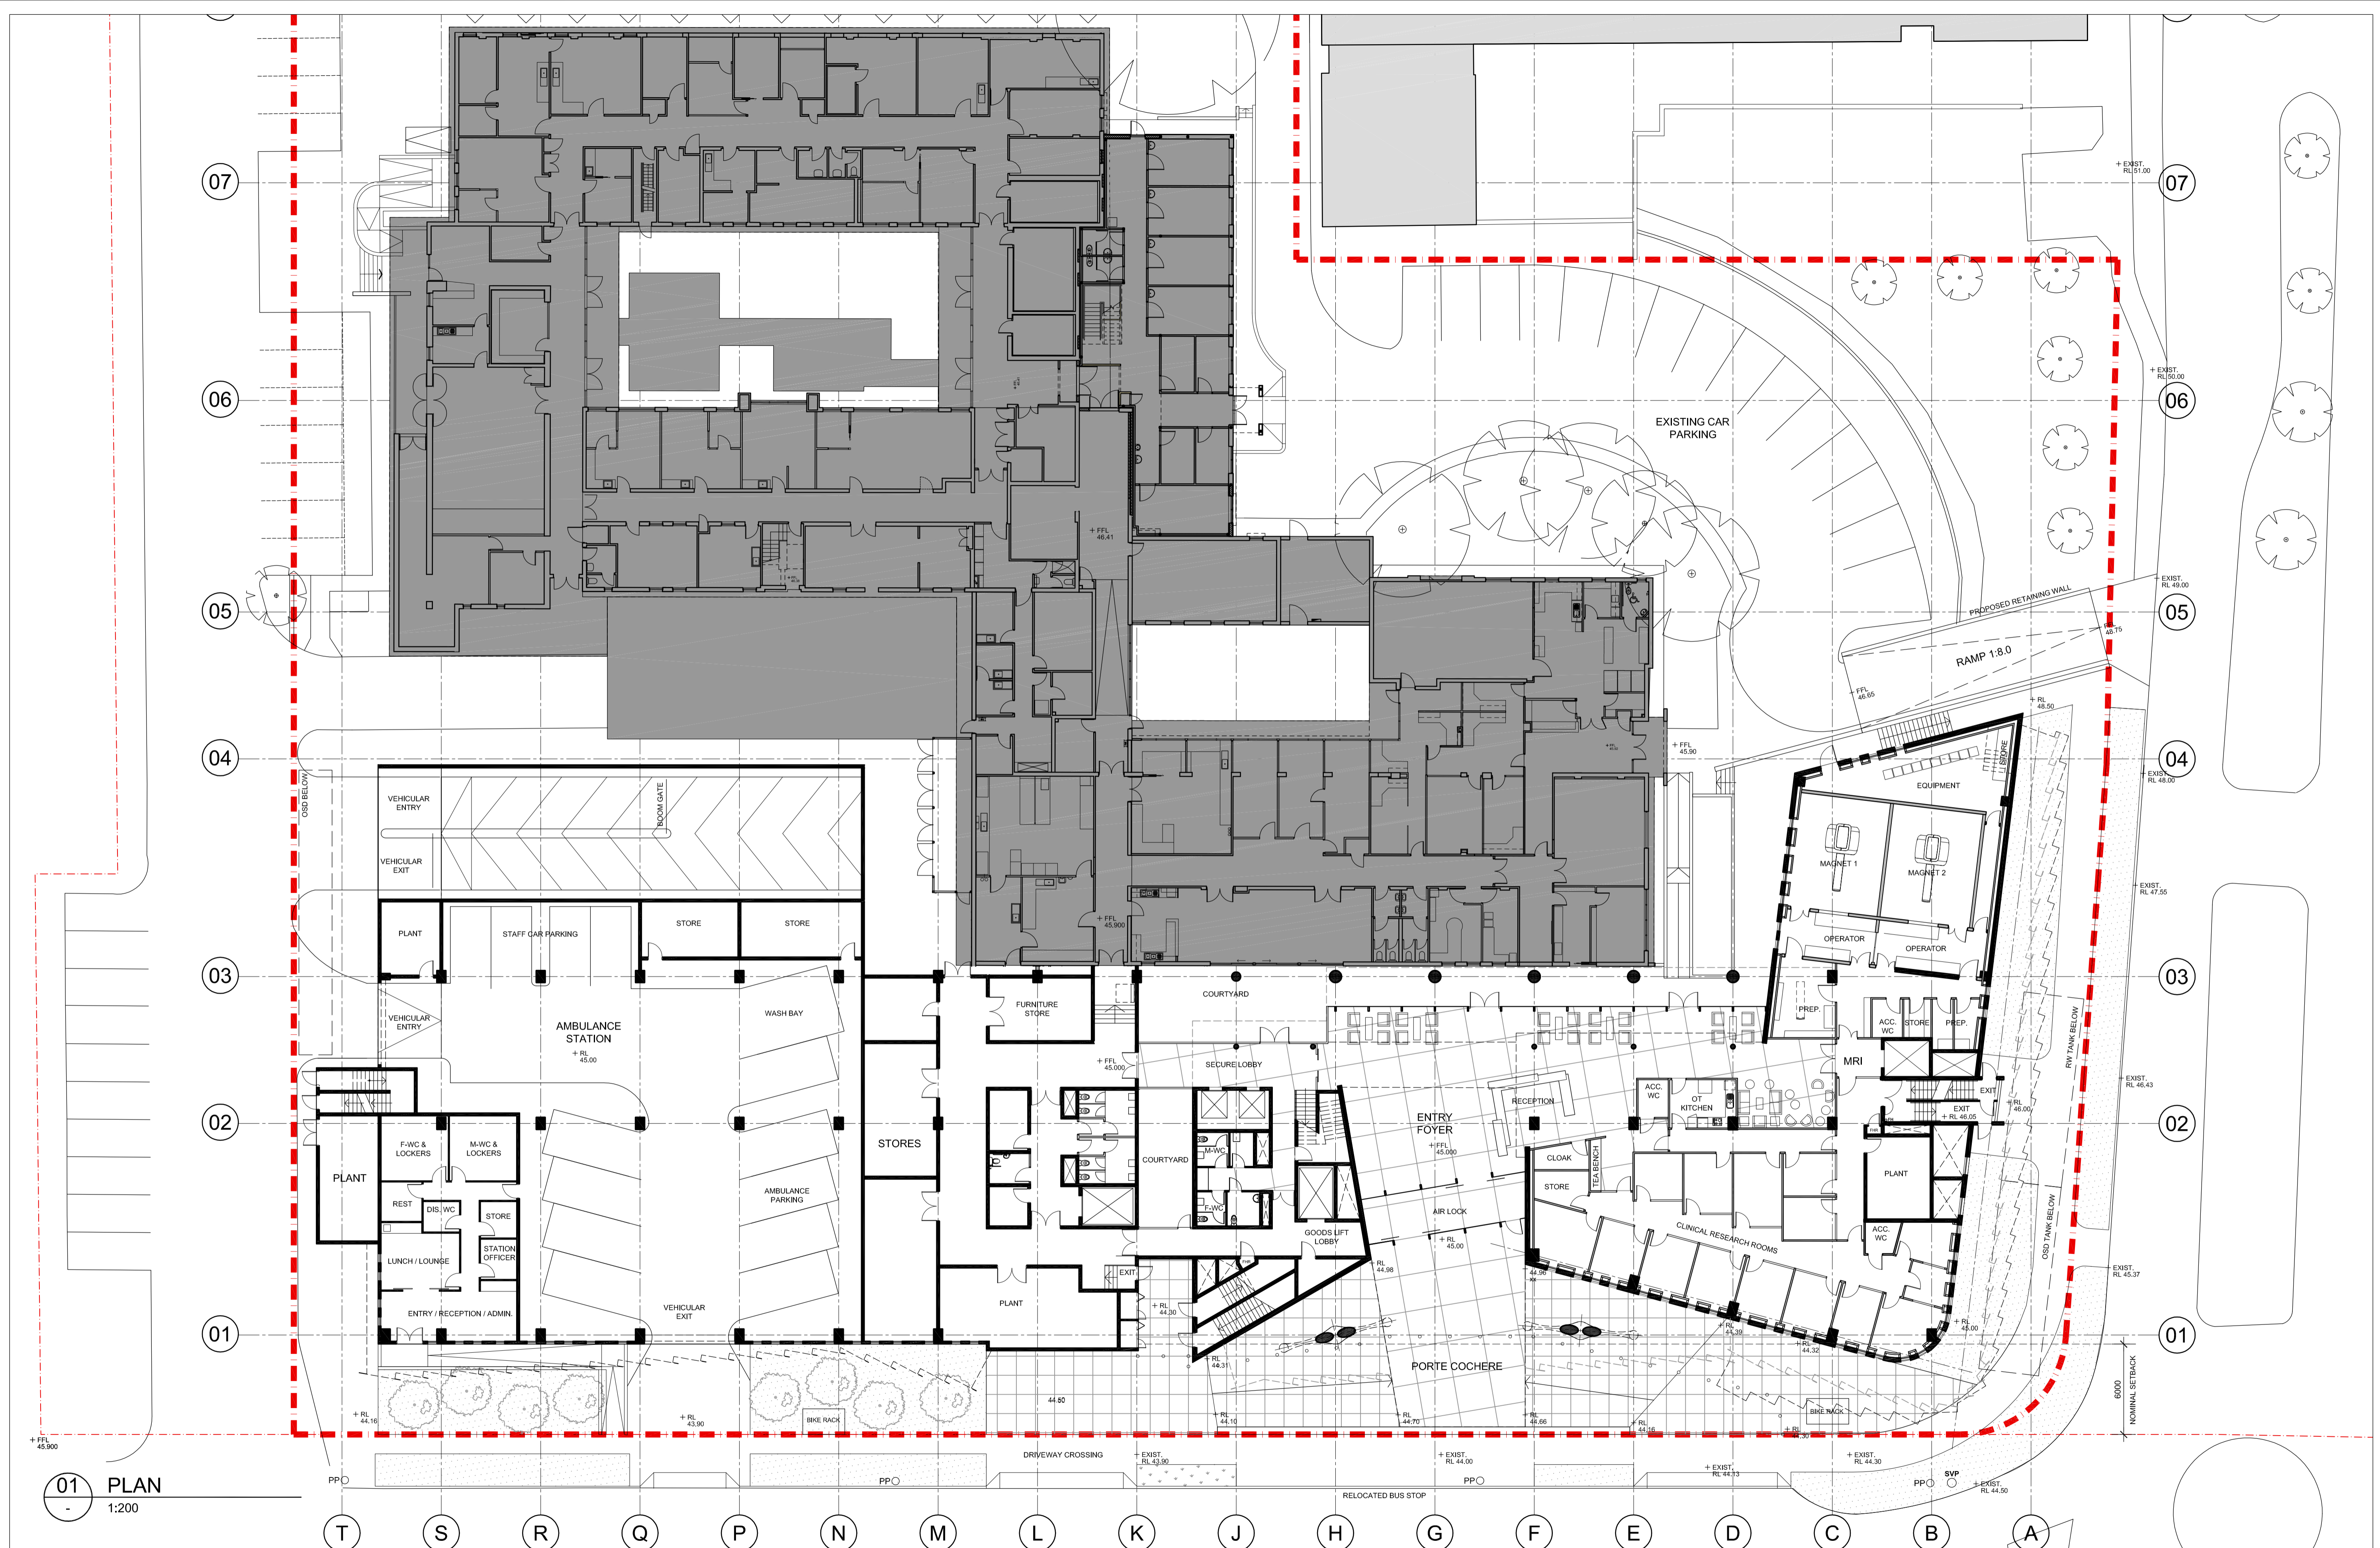

01 PLAN
1:200

Cox Richardson
Level 2, 204 Clarence Street, Sydney 2000 Australia
Tel : 612 9267 9599 Fax : 612 9264 5844
Email : sydney@cox.com.au

Architecture Planning Urban design Interior design Health facility design



Project Architect	Date
Director	


NEUROSCIENCE RESEARCH PRECINCT

BARKER STREET RANDWICK NSW


204179.30

Drawing Title	LEVEL 1 FLOOR PLAN (GROUND)
Drawing Number	PA-201-2B
Date	APR 2009

Rev.
08

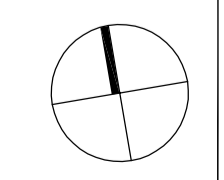

The Cox Group Pty Ltd ACN 002 535 891

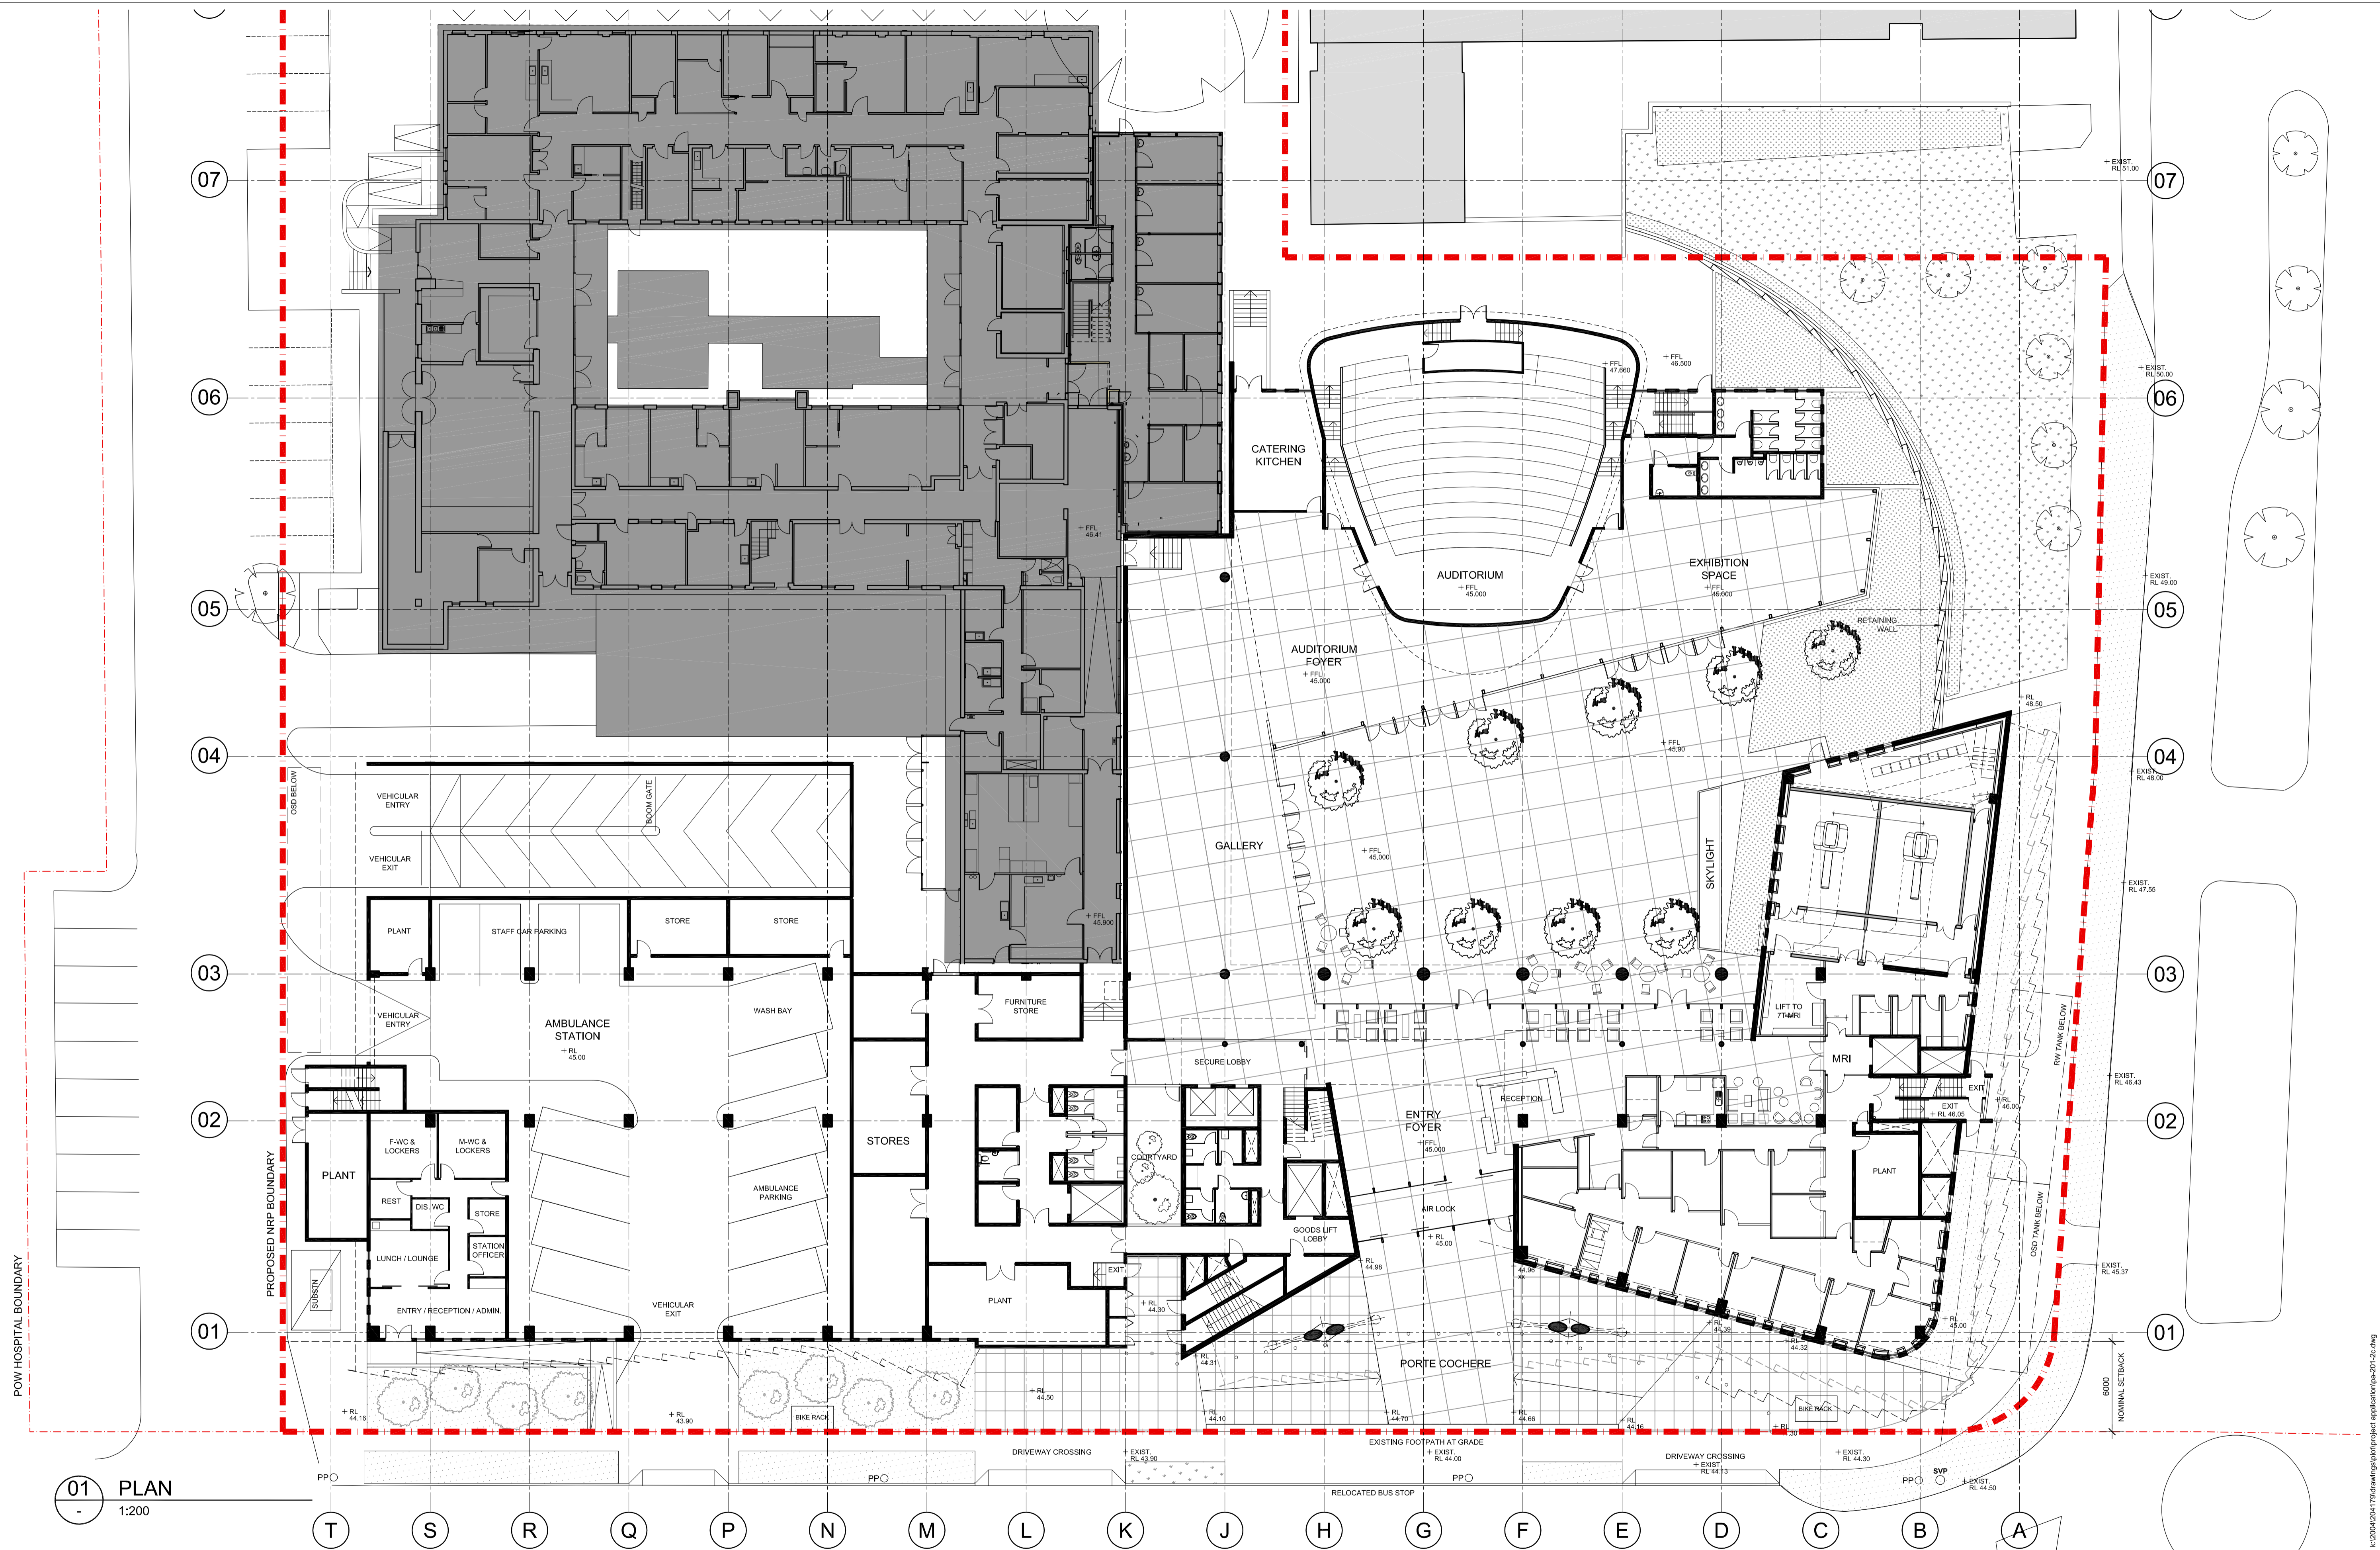

01 PLAN
1:200

Cox Richardson

Level 2, 204 Clarence Street, Sydney 2000 Australia
Tel : 612 9267 9599 Fax : 612 9264 5844
Email : sydney@cox.com.au

Architecture Planning Urban design Interior design Health facility design



Project Architect	Date
Director	

NEUROSCIENCE RESEARCH PRECINCT

BARKER STREET RANDWICK NSW


204179.30

Drawing Title
LEVEL 1 FLOOR PLAN (GROUND)

Drawing Number
PA-201-2C


Date
APR 2009

Rev.
08

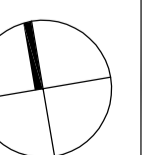

The Cox Group Pty Ltd ACN 002 535 891

\\3004204179\drawings\planned\pa-201-2c.dwg

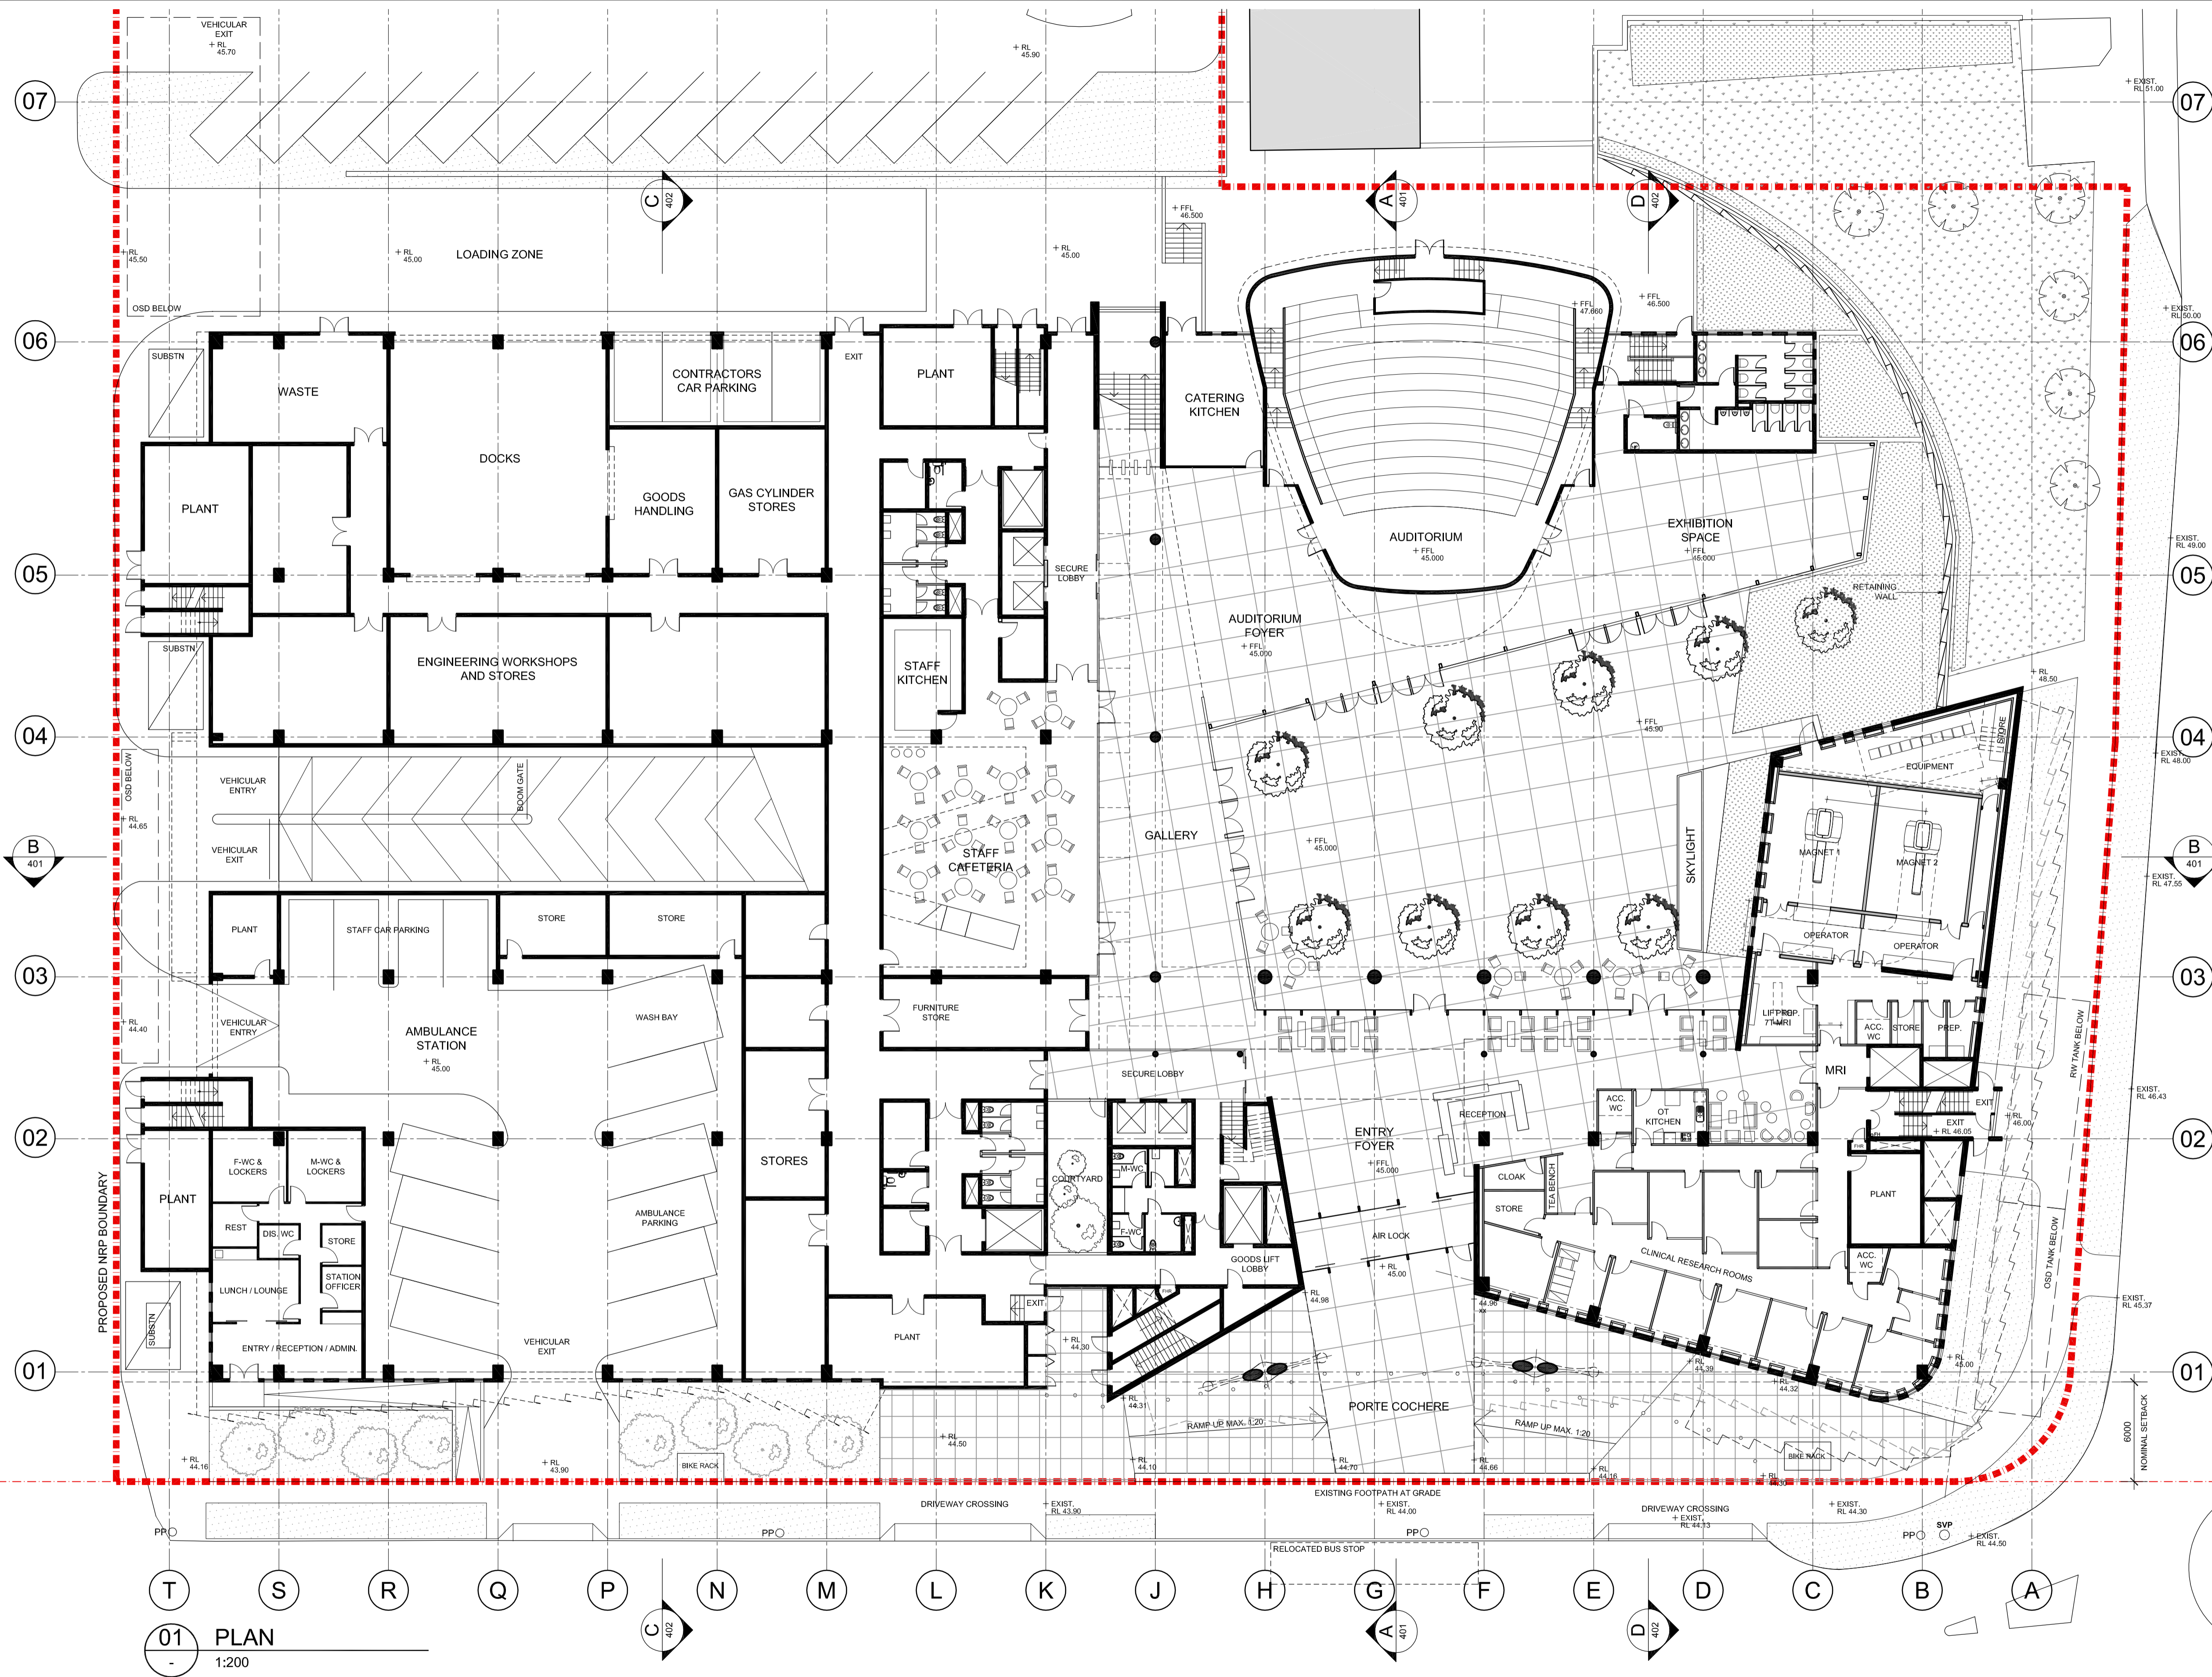

01 PLAN
1:200

Cox Richardson

Level 2, 204 Clarence Street, Sydney 2000 Australia
Tel : 612 9267 9599 Fax : 612 9264 5844
Email : sydney@cox.com.au

Project Architect

Date

Director

NEUROSCIENCE RESEARCH PRECINCT

BARKER STREET RANDWICK NSW

204179.30

Drawing Title

LEVEL 1 FLOOR PLAN (GROUND)

Drawing Number

PA-201-2D


Date

APR 2009

Rev.

10

Architecture Planning Urban design Interior design Health facility design

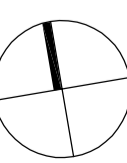

The Cox Group Pty Ltd ACN 002 535 891

01 PLAN
1:200

Cox Richardson

Level 2, 204 Clarence Street, Sydney 2000 Australia
Tel : 612 9267 9599 Fax : 612 9264 5844
Email : sydney@cox.com.au

Architecture Planning Urban design Interior design Health facility design

COX

Project Architect

Date

Director

NEUROSCIENCE RESEARCH PRECINCT

BARKER STREET RANDWICK NSW

204179.30

Drawing Title
LEVEL 2 FLOOR PLAN

Drawing Number
PA-202-2A

Date
APR 2009

Rev.
08

The Cox Group Pty Ltd ACN 002 535 891

v:\2004\204179\drawings\unprojected_application\pa-202-2a.dwg

01 PLAN
1:200

Cox Richardson

Level 2, 204 Clarence Street, Sydney 2000 Australia
Tel : 612 9267 9599 Fax : 612 9264 5844
Email : sydney@cox.com.au

Architecture Planning Urban design Interior design Health facility design

COX

Project Architect

Date

Director

NEUROSCIENCE RESEARCH PRECINCT

BARKER STREET RANDWICK NSW

204179.30

Drawing Title
LEVEL 2 FLOOR PLAN


Drawing Number
PA-202-2B

Date
APR 2009

Rev.
07

The Cox Group Pty Ltd ACN 002 535 891

v:\2004\204179\Drawings\pa\project application\pa-202-2b.dwg

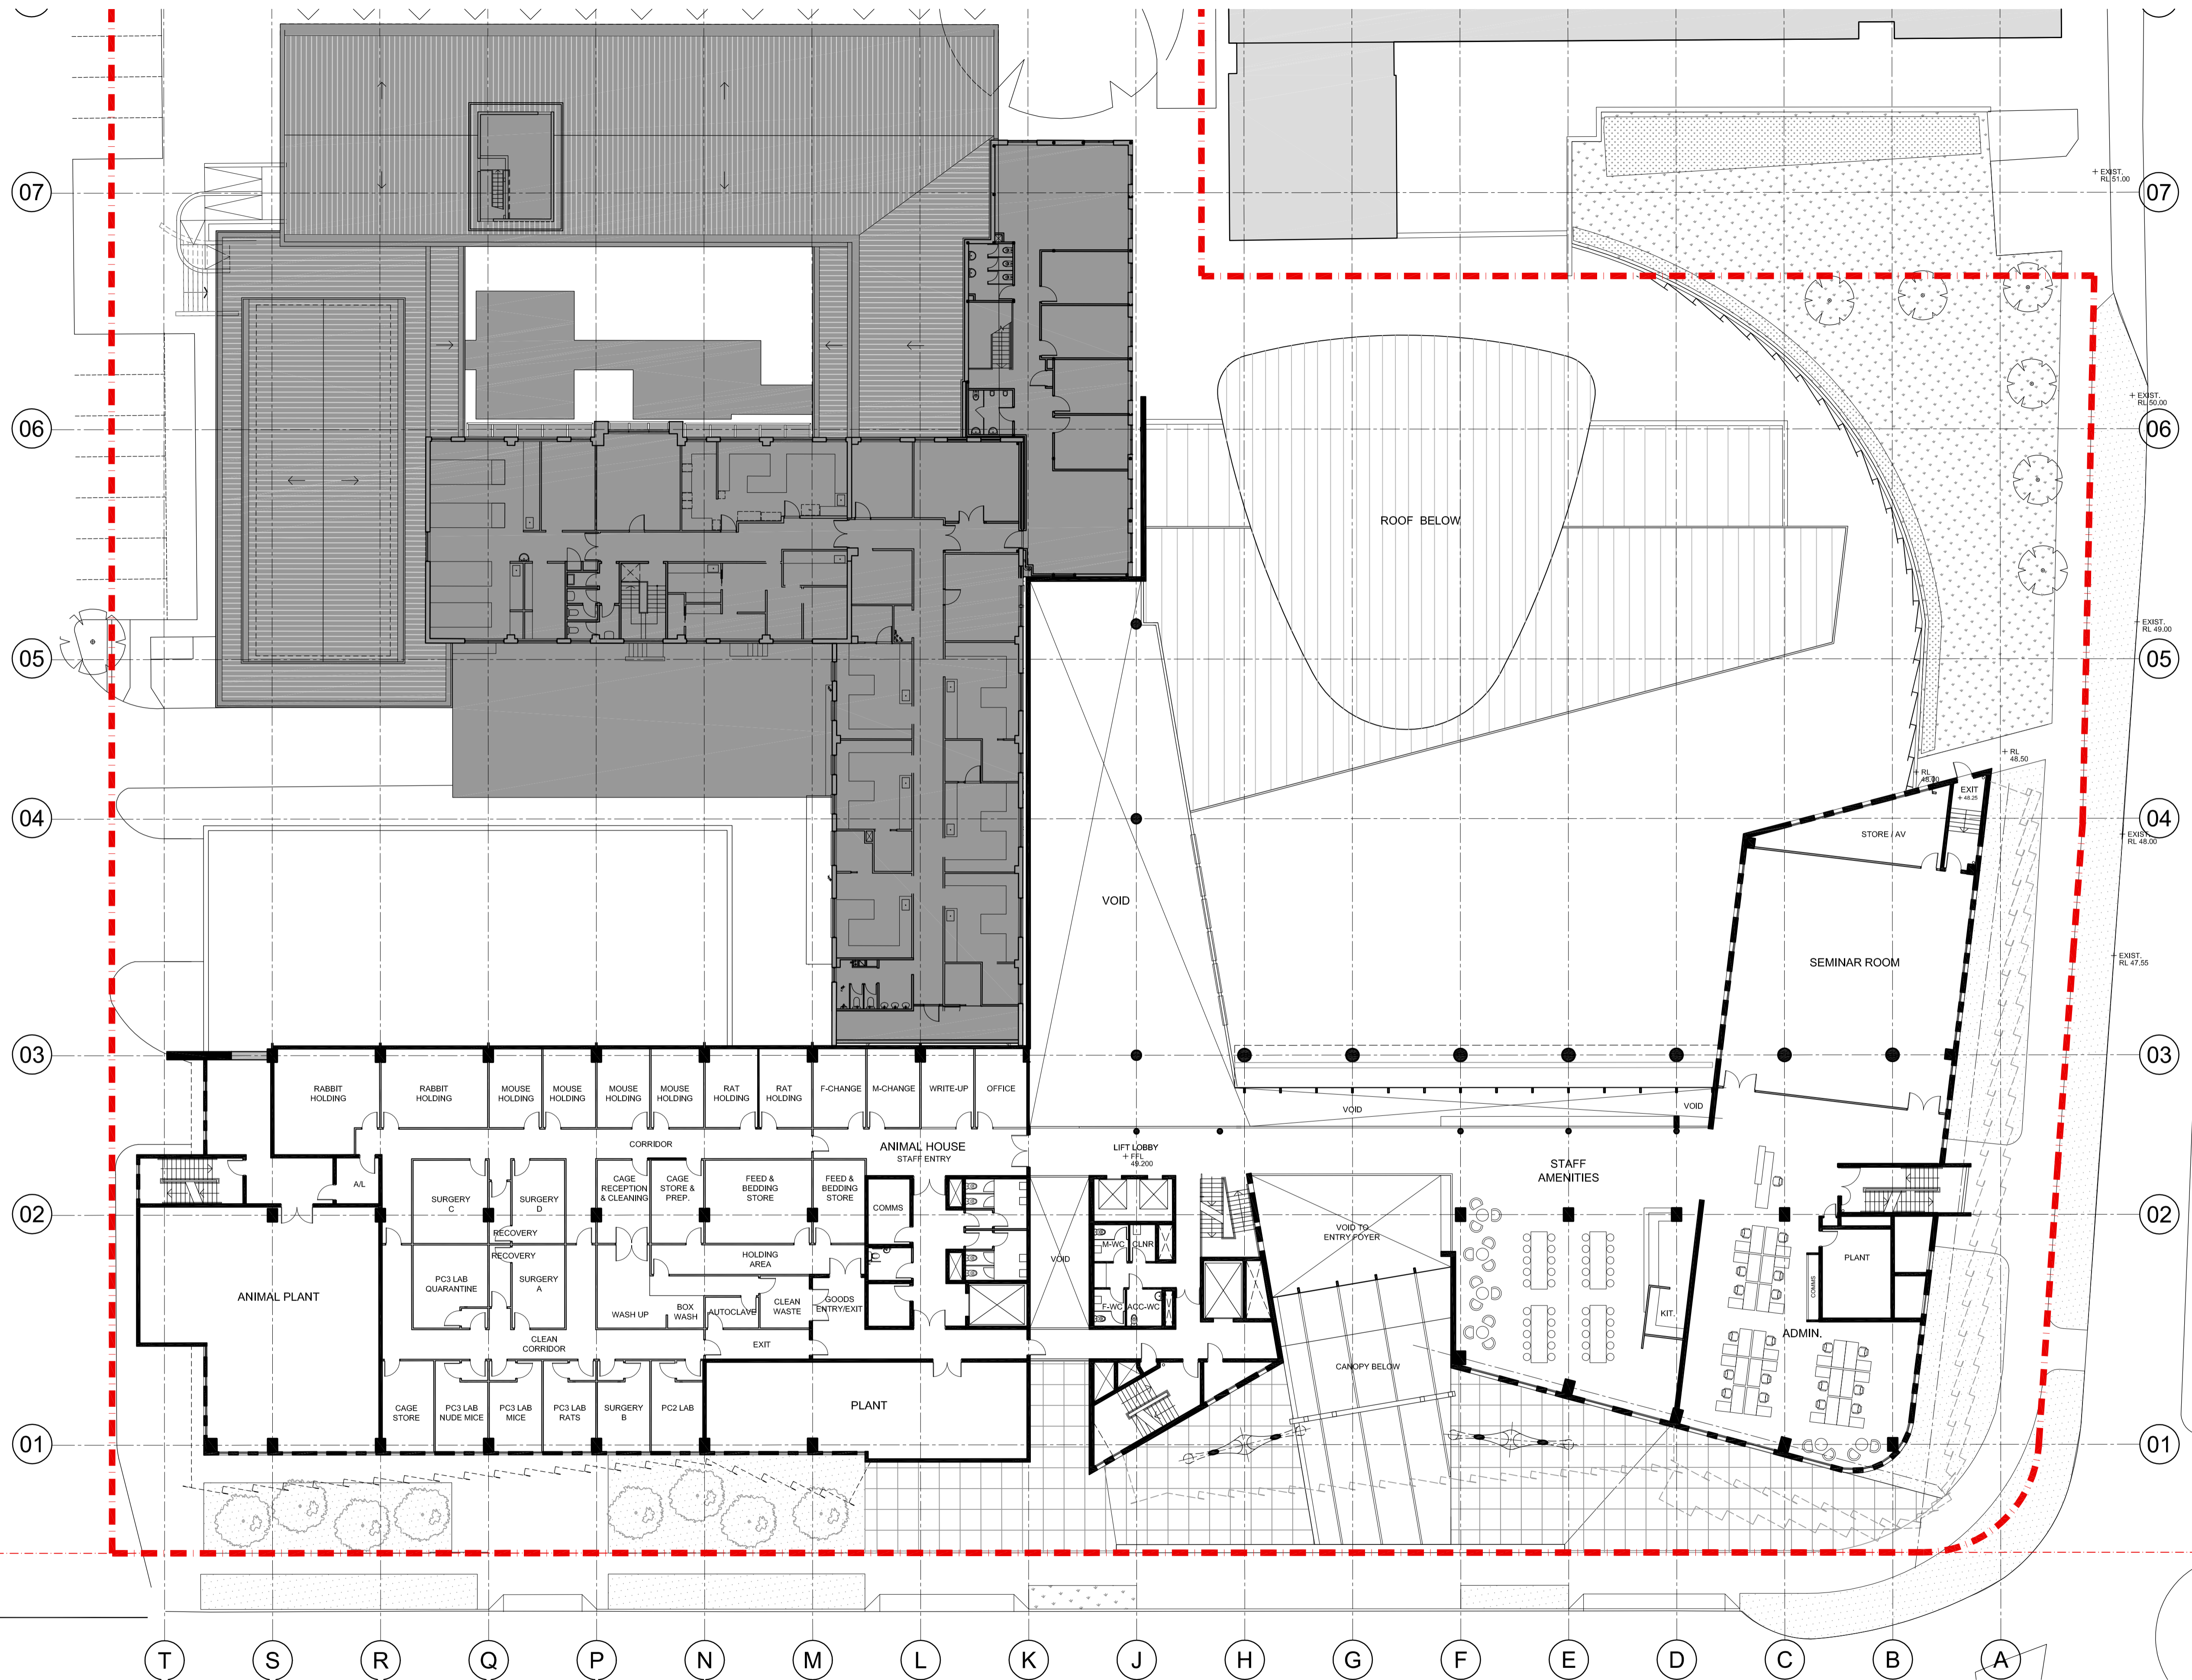

01 PLAN
1:200

Cox Richardson

Level 2, 204 Clarence Street, Sydney 2000 Australia
Tel : 612 9267 9599 Fax : 612 9264 5844
Email : sydney@cox.com.au

Project Architect	Date
Director	

NEUROSCIENCE RESEARCH PRECINCT

BARKER STREET RANDWICK NSW

204179.30

Drawing Title
LEVEL 2 FLOOR PLAN

Drawing Number
PA-202-2C

Date
APR 2009


Rev.
07

The Cox Group Pty Ltd ACN 002 535 891

Architecture Planning Urban design Interior design Health facility design



K:\2004\204179\Drawings\plan\project application\pa-202-2c.dwg

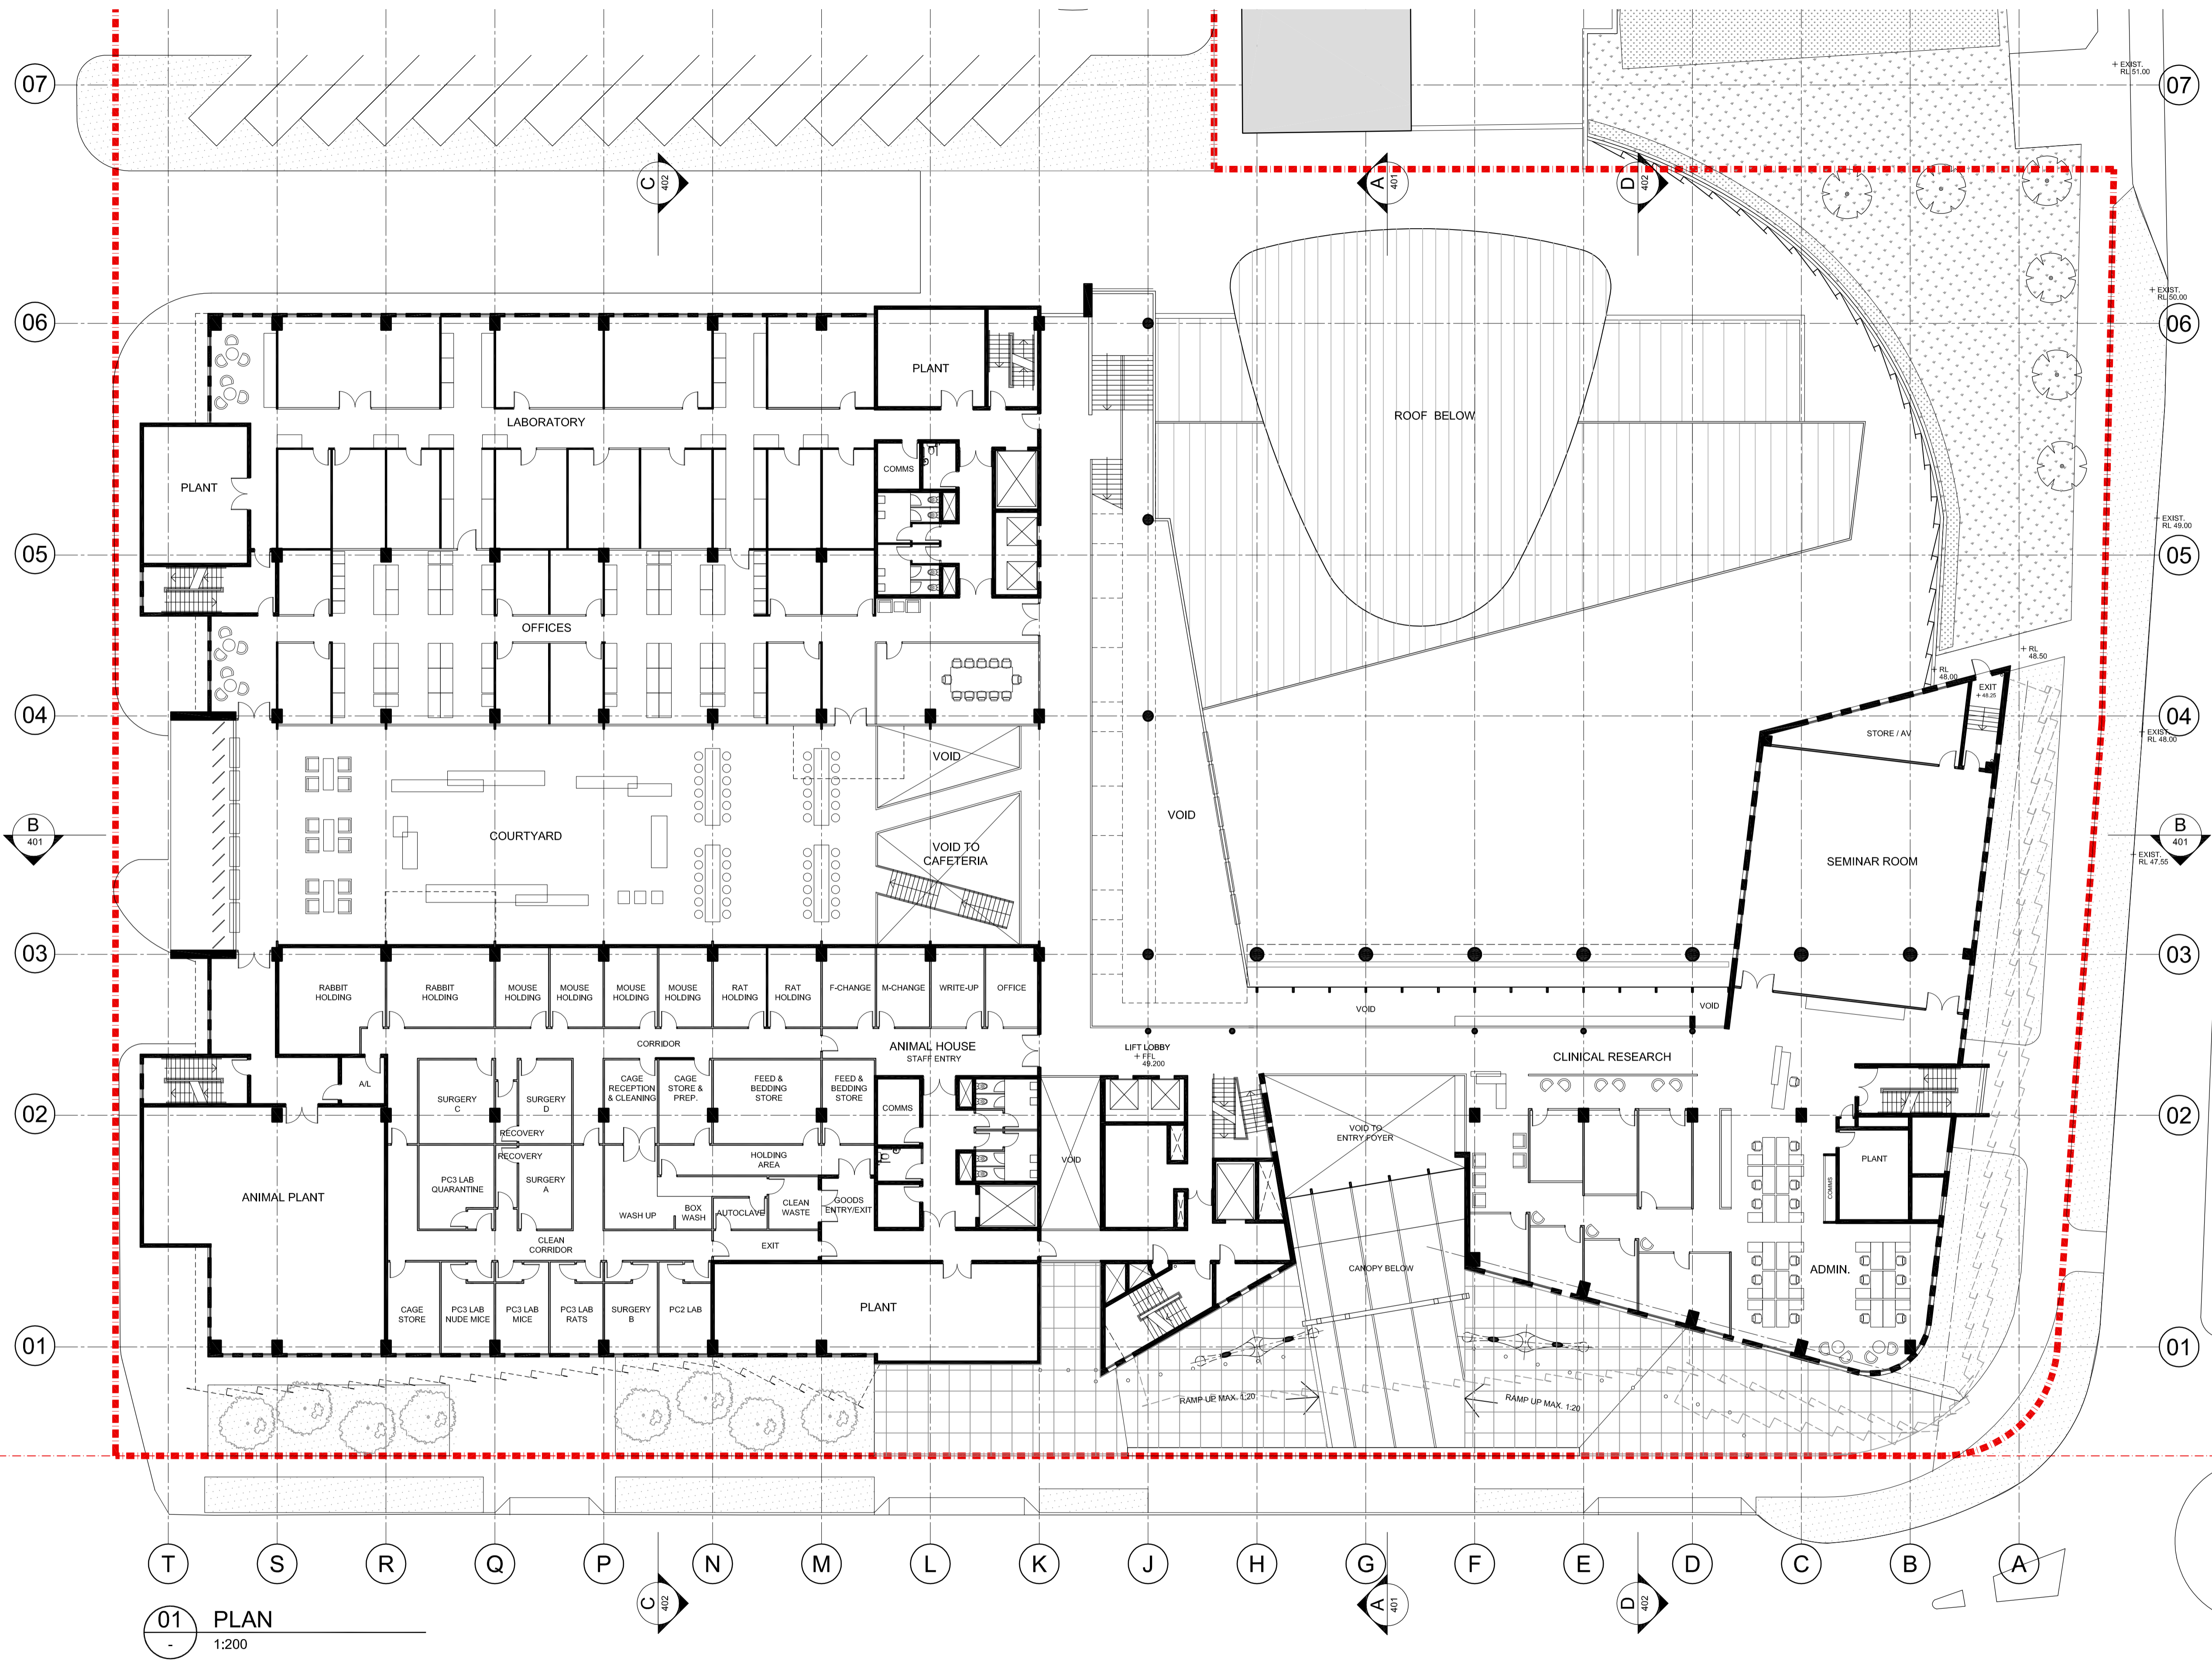

Cox Richardson
Level 2, 204 Clarence Street, Sydney 2000 Australia
Tel : 612 9267 9599 Fax : 612 9264 5844
Email : sydney@cox.com.au

Project Architect	Date
Director	

NEUROSCIENCE RESEARCH PRECINCT

BARKER STREET RANDWICK NSW

204179.30


Drawing Title
LEVEL 2 FLOOR PLAN

Drawing Number
PA-202-2D

Date
APR 2009

Rev.
07

The Cox Group Pty Ltd ACN 002 535 891

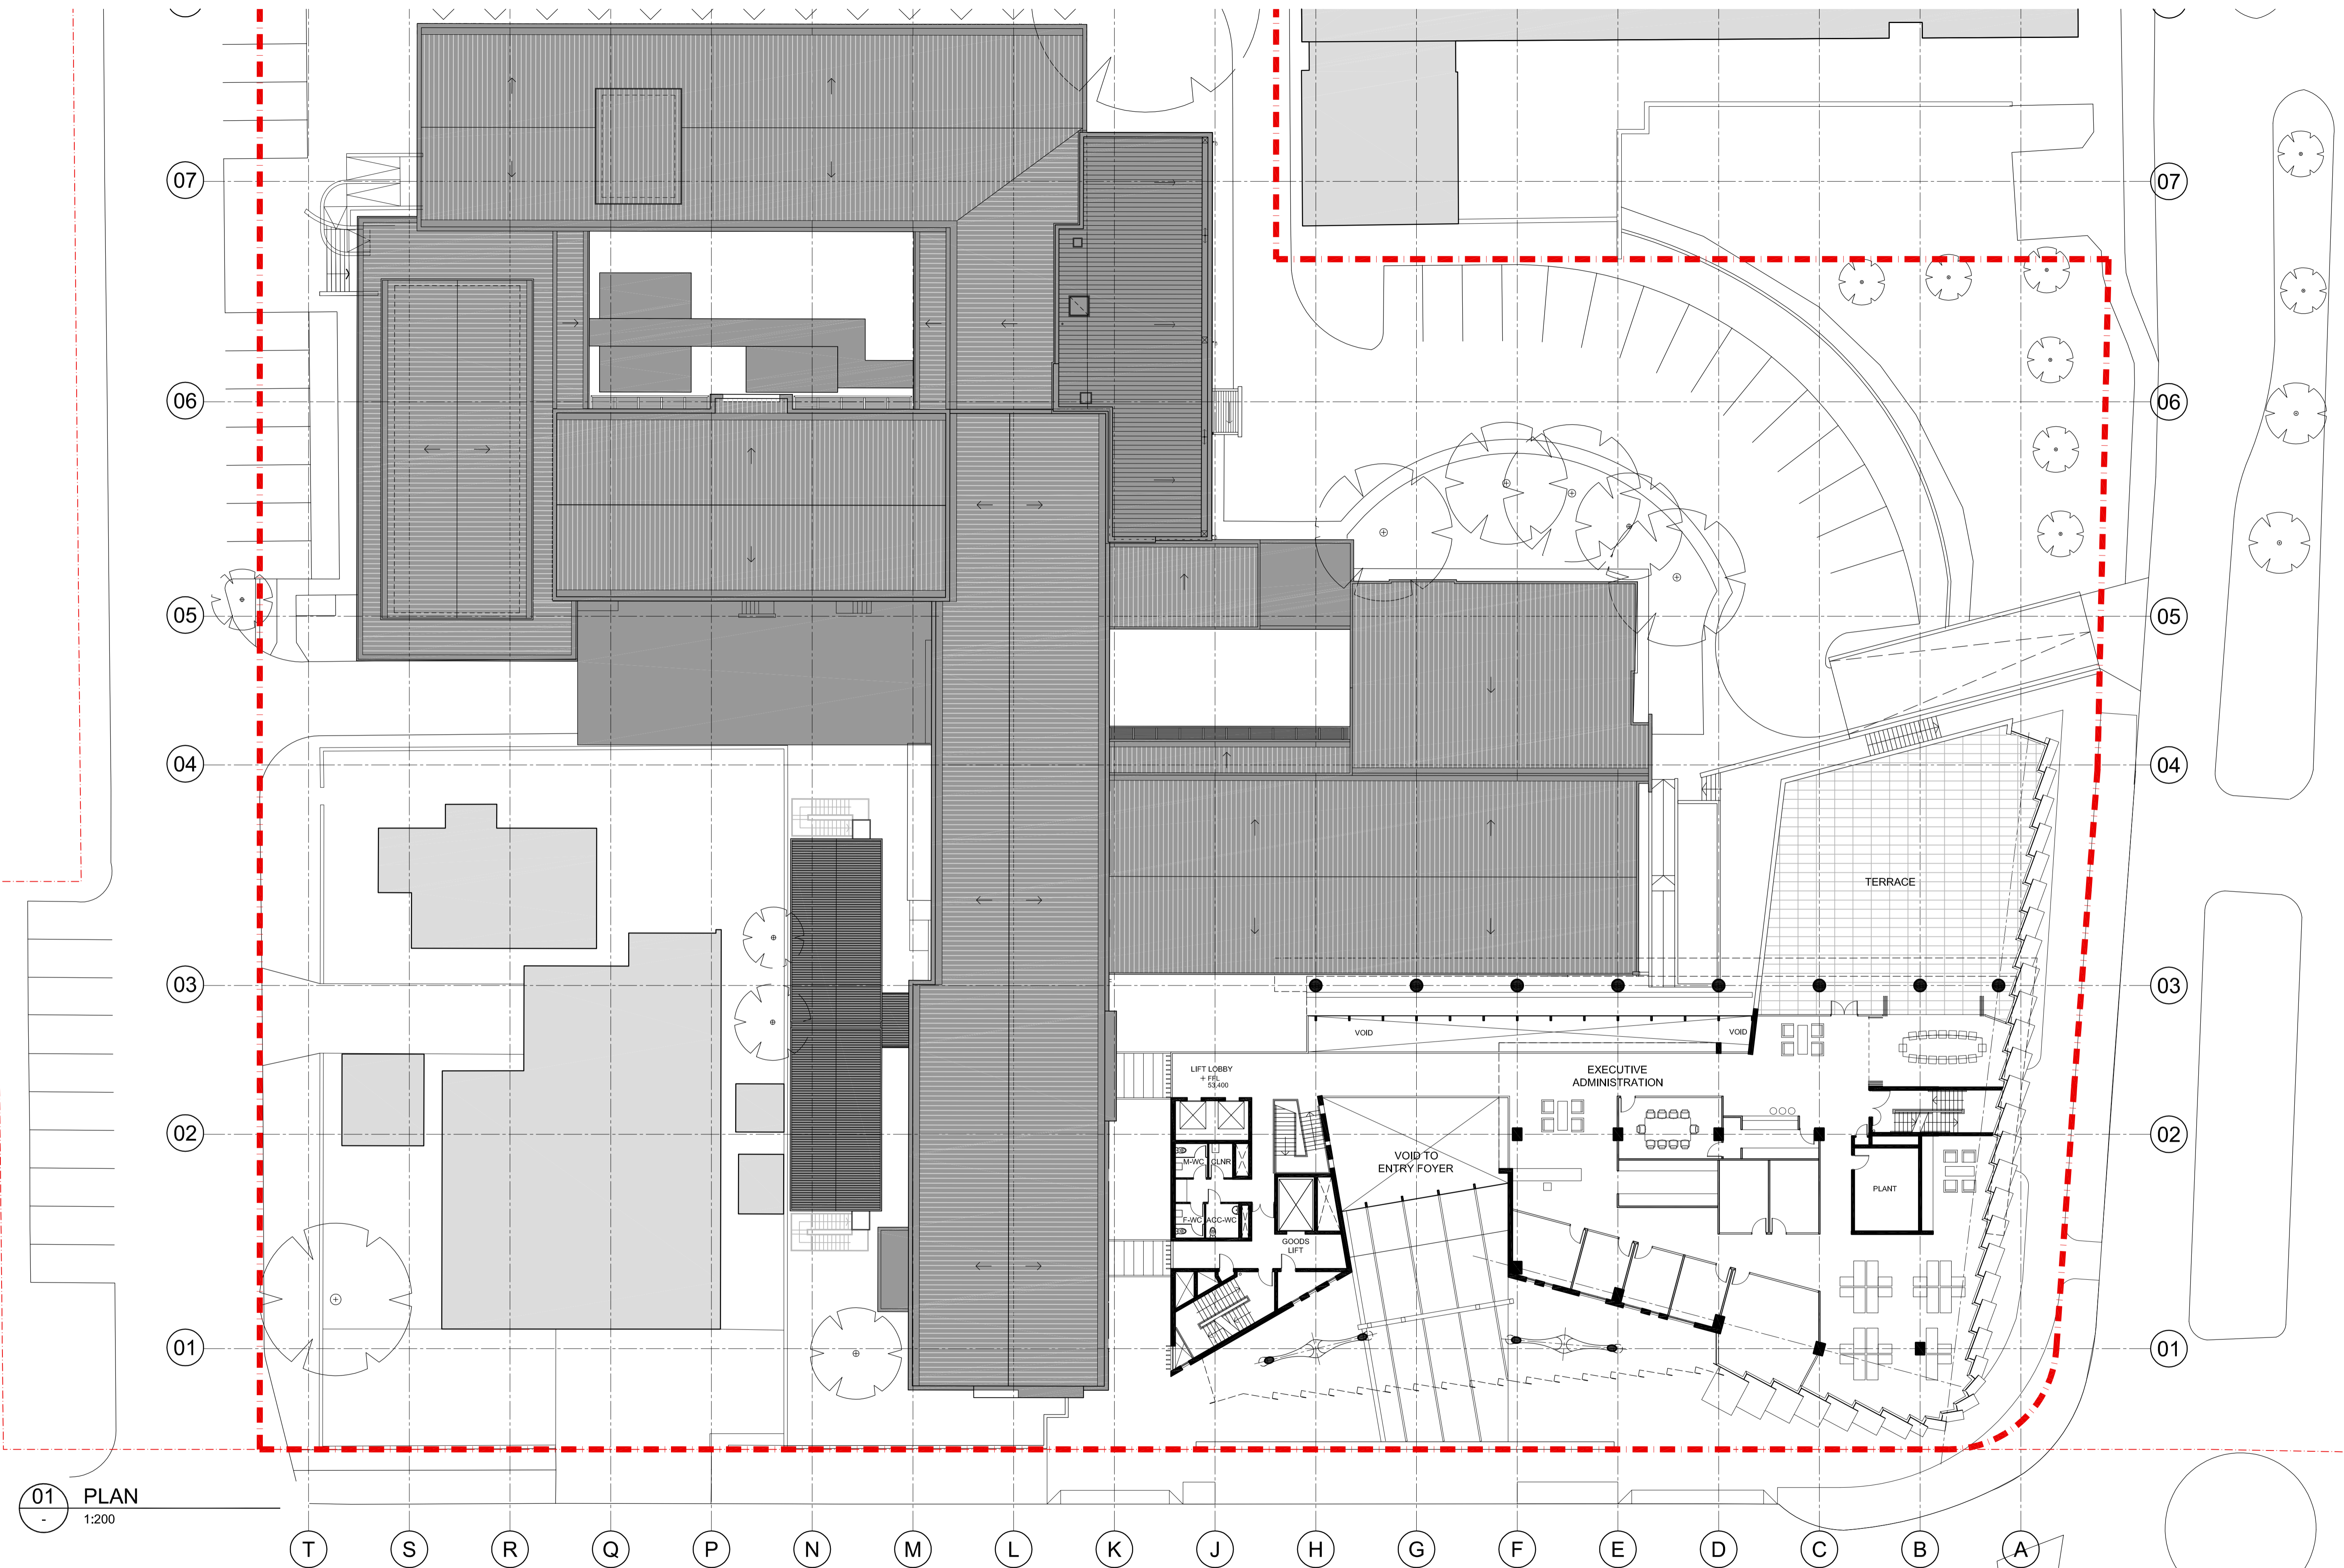

01 PLAN
1:200

Cox Richardson
Level 2, 204 Clarence Street, Sydney 2000 Australia
Tel : 612 9267 9599 Fax : 612 9264 5844
Email : sydney@cox.com.au

Project Architect	Date
Director	

NEUROSCIENCE RESEARCH PRECINCT

BARKER STREET RANDWICK NSW


204179.30

Drawing Title
LEVEL 3 FLOOR PLAN


Drawing Number
PA-203-2A

Date
APR 2009

Rev.
08

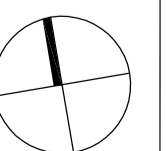

The Cox Group Pty Ltd ACN 002 535 891

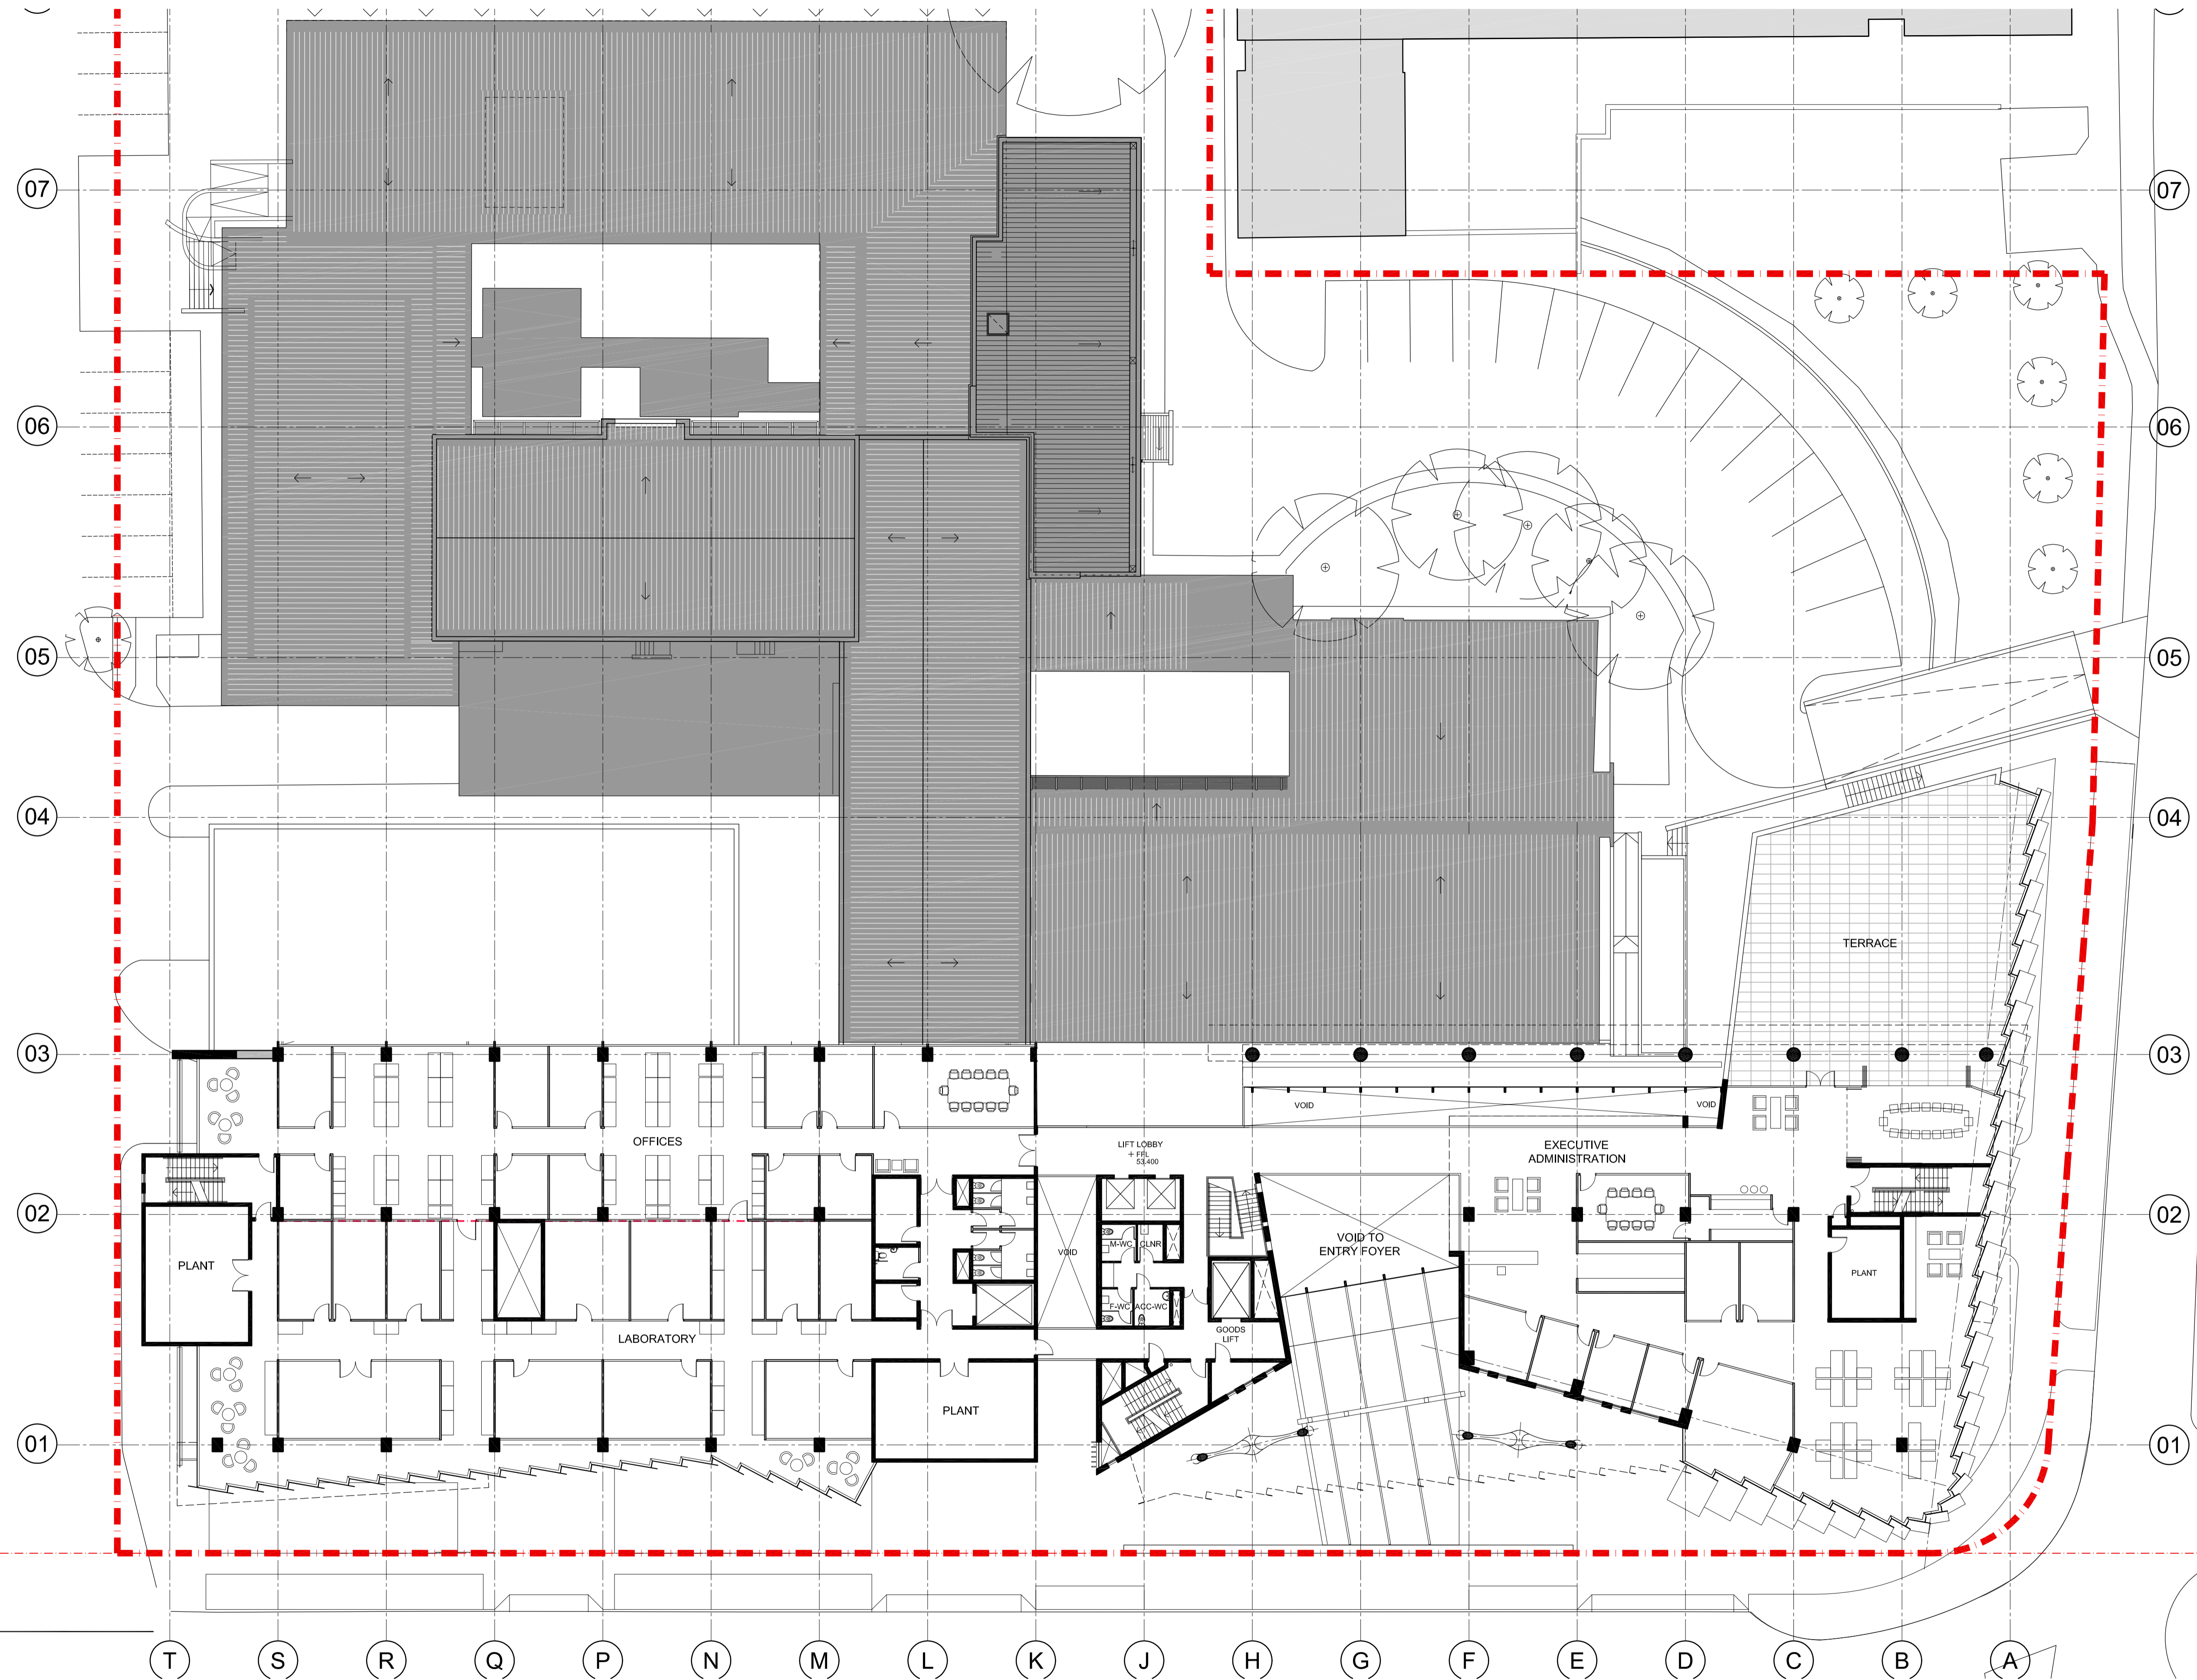

01 PLAN
1:200

Cox Richardson

Level 2, 204 Clarence Street, Sydney 2000 Australia
Tel : 612 9267 9599 Fax : 612 9264 5844
Email : sydney@cox.com.au

Project Architect	Date
Director	

NEUROSCIENCE RESEARCH PRECINCT

BARKER STREET RANDWICK NSW


204179.30

Drawing Title
LEVEL 3 FLOOR PLAN

Drawing Number
PA-203-2B

Date
APR 2009

Rev.
08

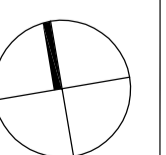


The Cox Group Pty Ltd ACN 002 535 891

Architecture Planning Urban design Interior design Health facility design

COX

x:\2004\204179\drawings\unprojected application\pa-203-2b.dwg

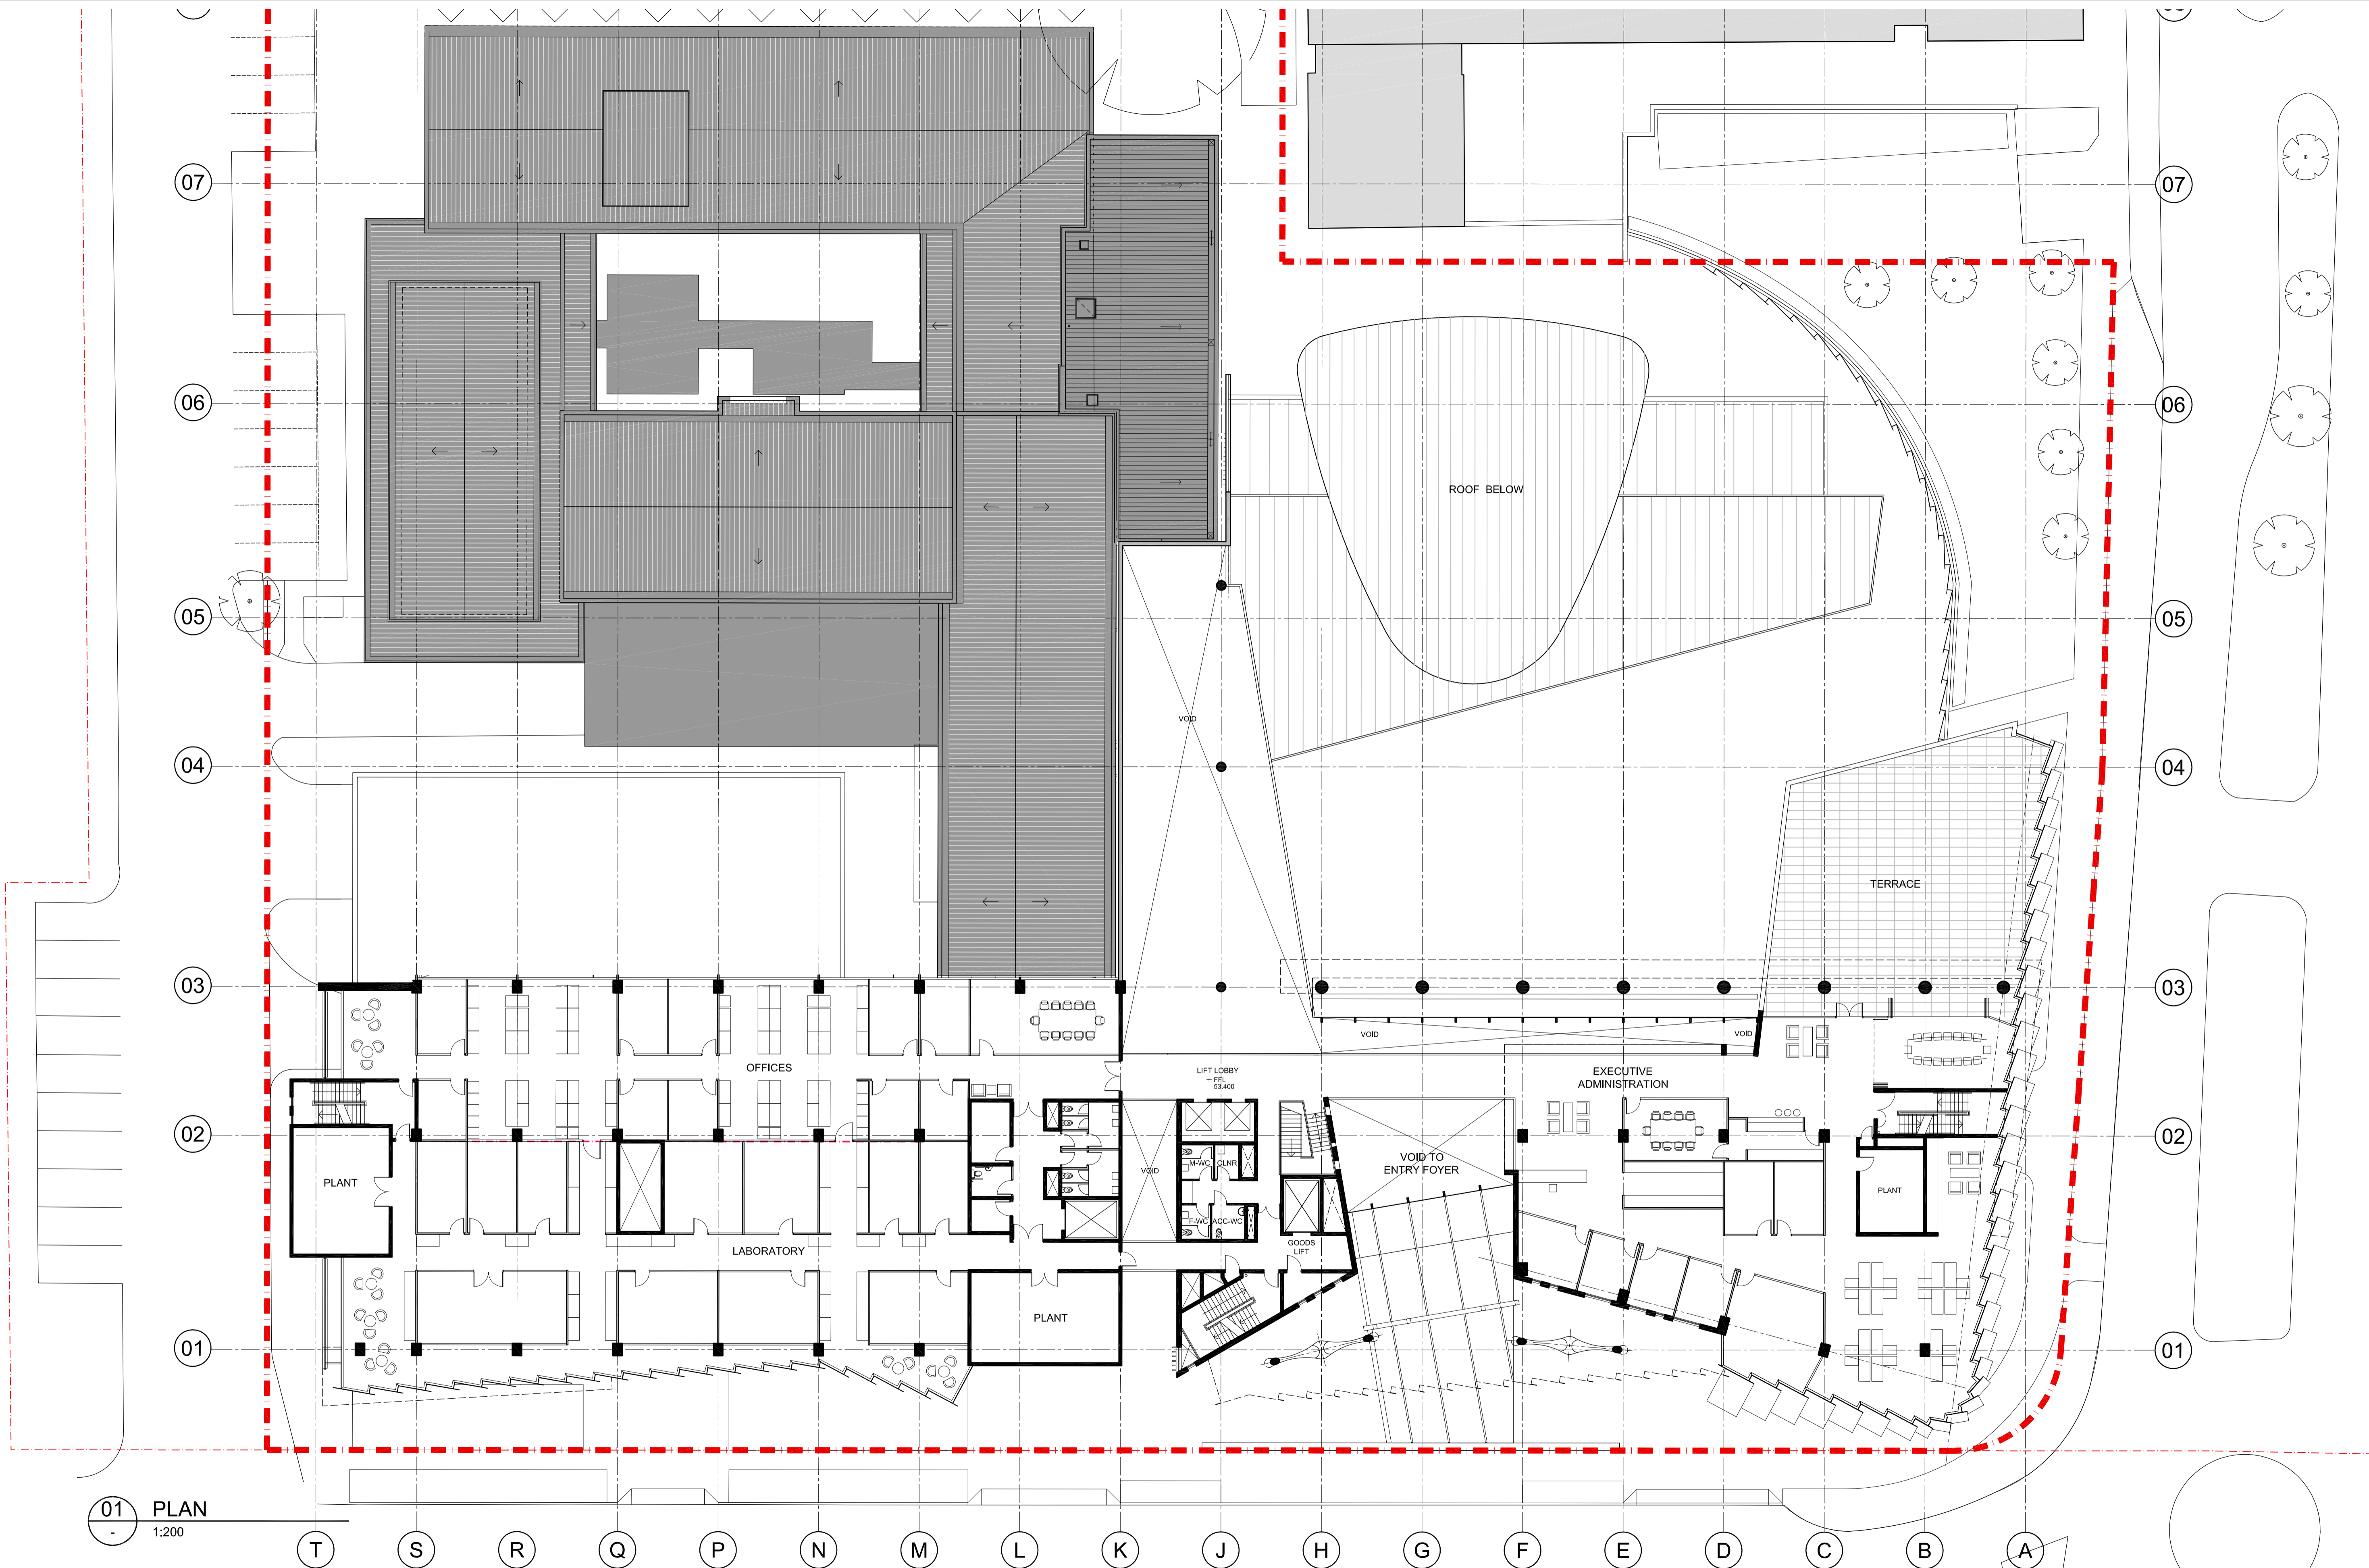

01 PLAN
1:200

Cox Richardson
Level 2, 204 Clarence Street, Sydney 2000 Australia
Tel : 612 9267 9599 Fax : 612 9264 5844
Email : sydney@cox.com.au

Project Architect	Date
Director	

NEUROSCIENCE RESEARCH PRECINCT

BARKER STREET RANDWICK NSW

204179.30


Drawing Title
LEVEL 3 FLOOR PLAN

Drawing Number
PA-203-2C

Date
APR 2009

Rev.
07

The Cox Group Pty Ltd ACN 002 535 891

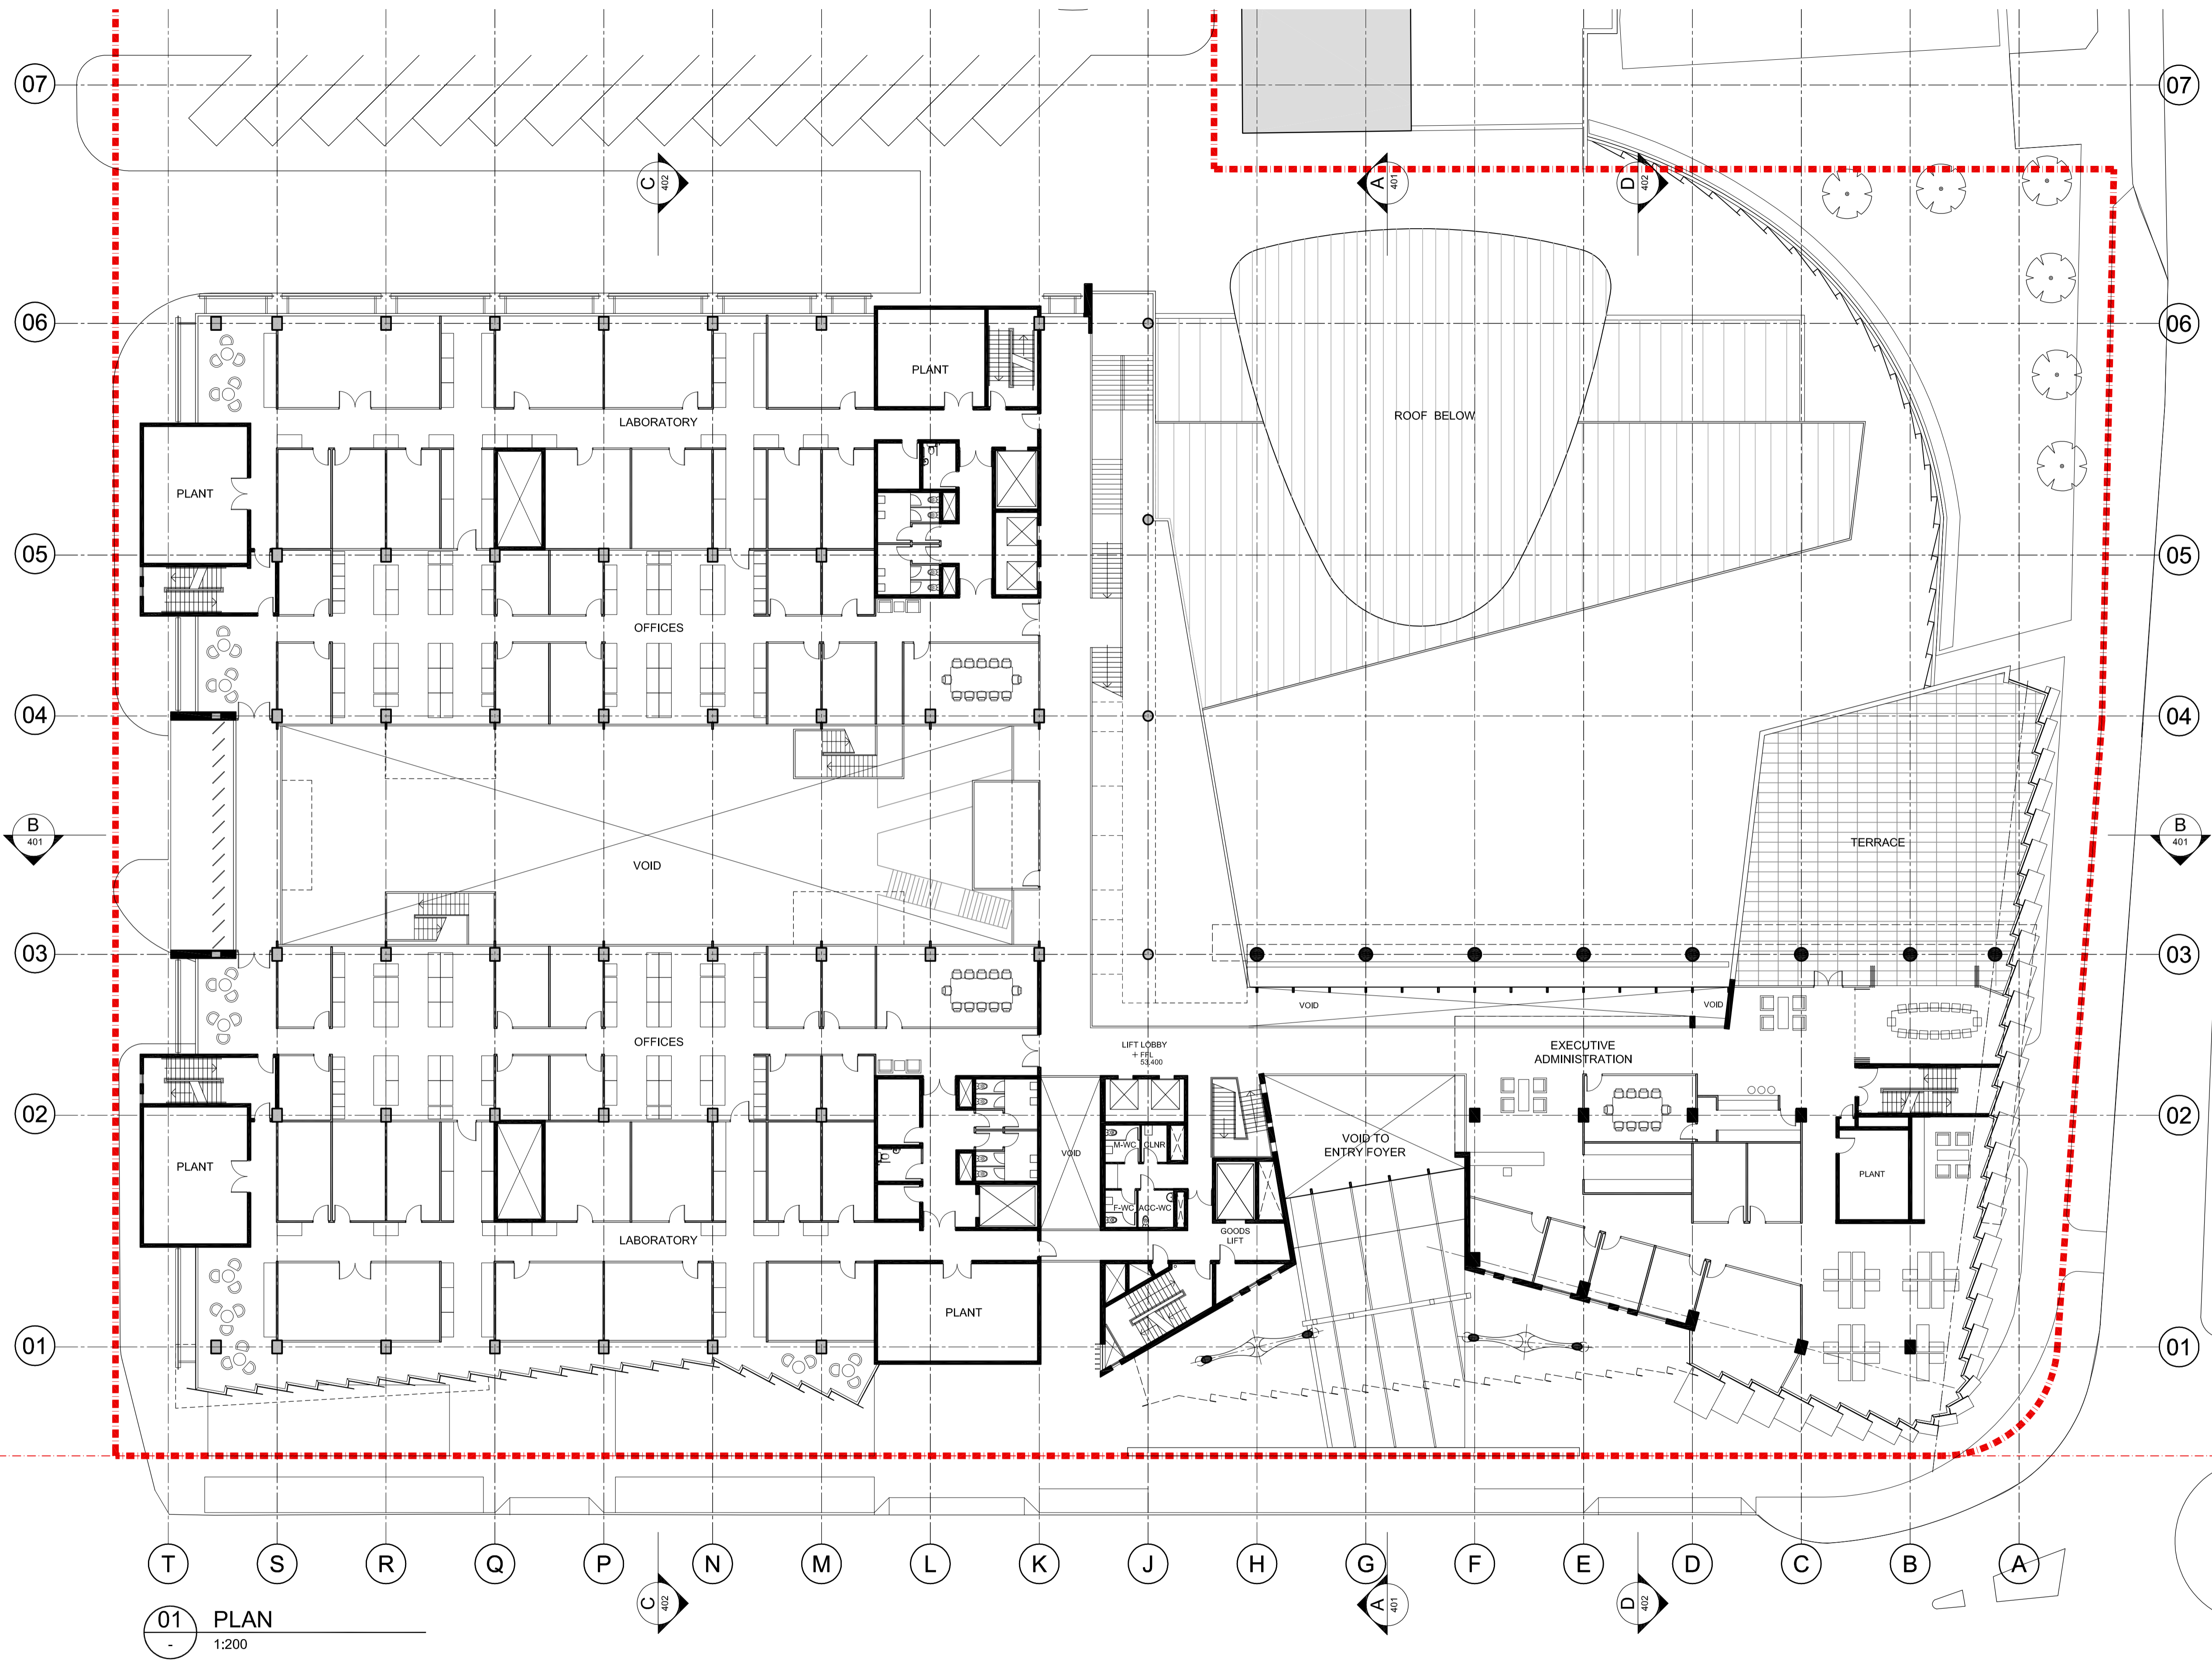

Cox Richardson
Level 2, 204 Clarence Street, Sydney 2000 Australia
Tel : 612 9267 9599 Fax : 612 9264 5844
Email : sydney@cox.com.au

Project Architect	Date
Director	

NEUROSCIENCE RESEARCH PRECINCT

BARKER STREET RANDWICK NSW

204179.30

Drawing Title
LEVEL 3 FLOOR PLAN


Drawing Number
PA-203-2D

Date
APR 2009

Rev.
07

The Cox Group Pty Ltd ACN 002 535 891

\\3004\204179\Drawings\pa\project_application\pa-203-2d.dwg

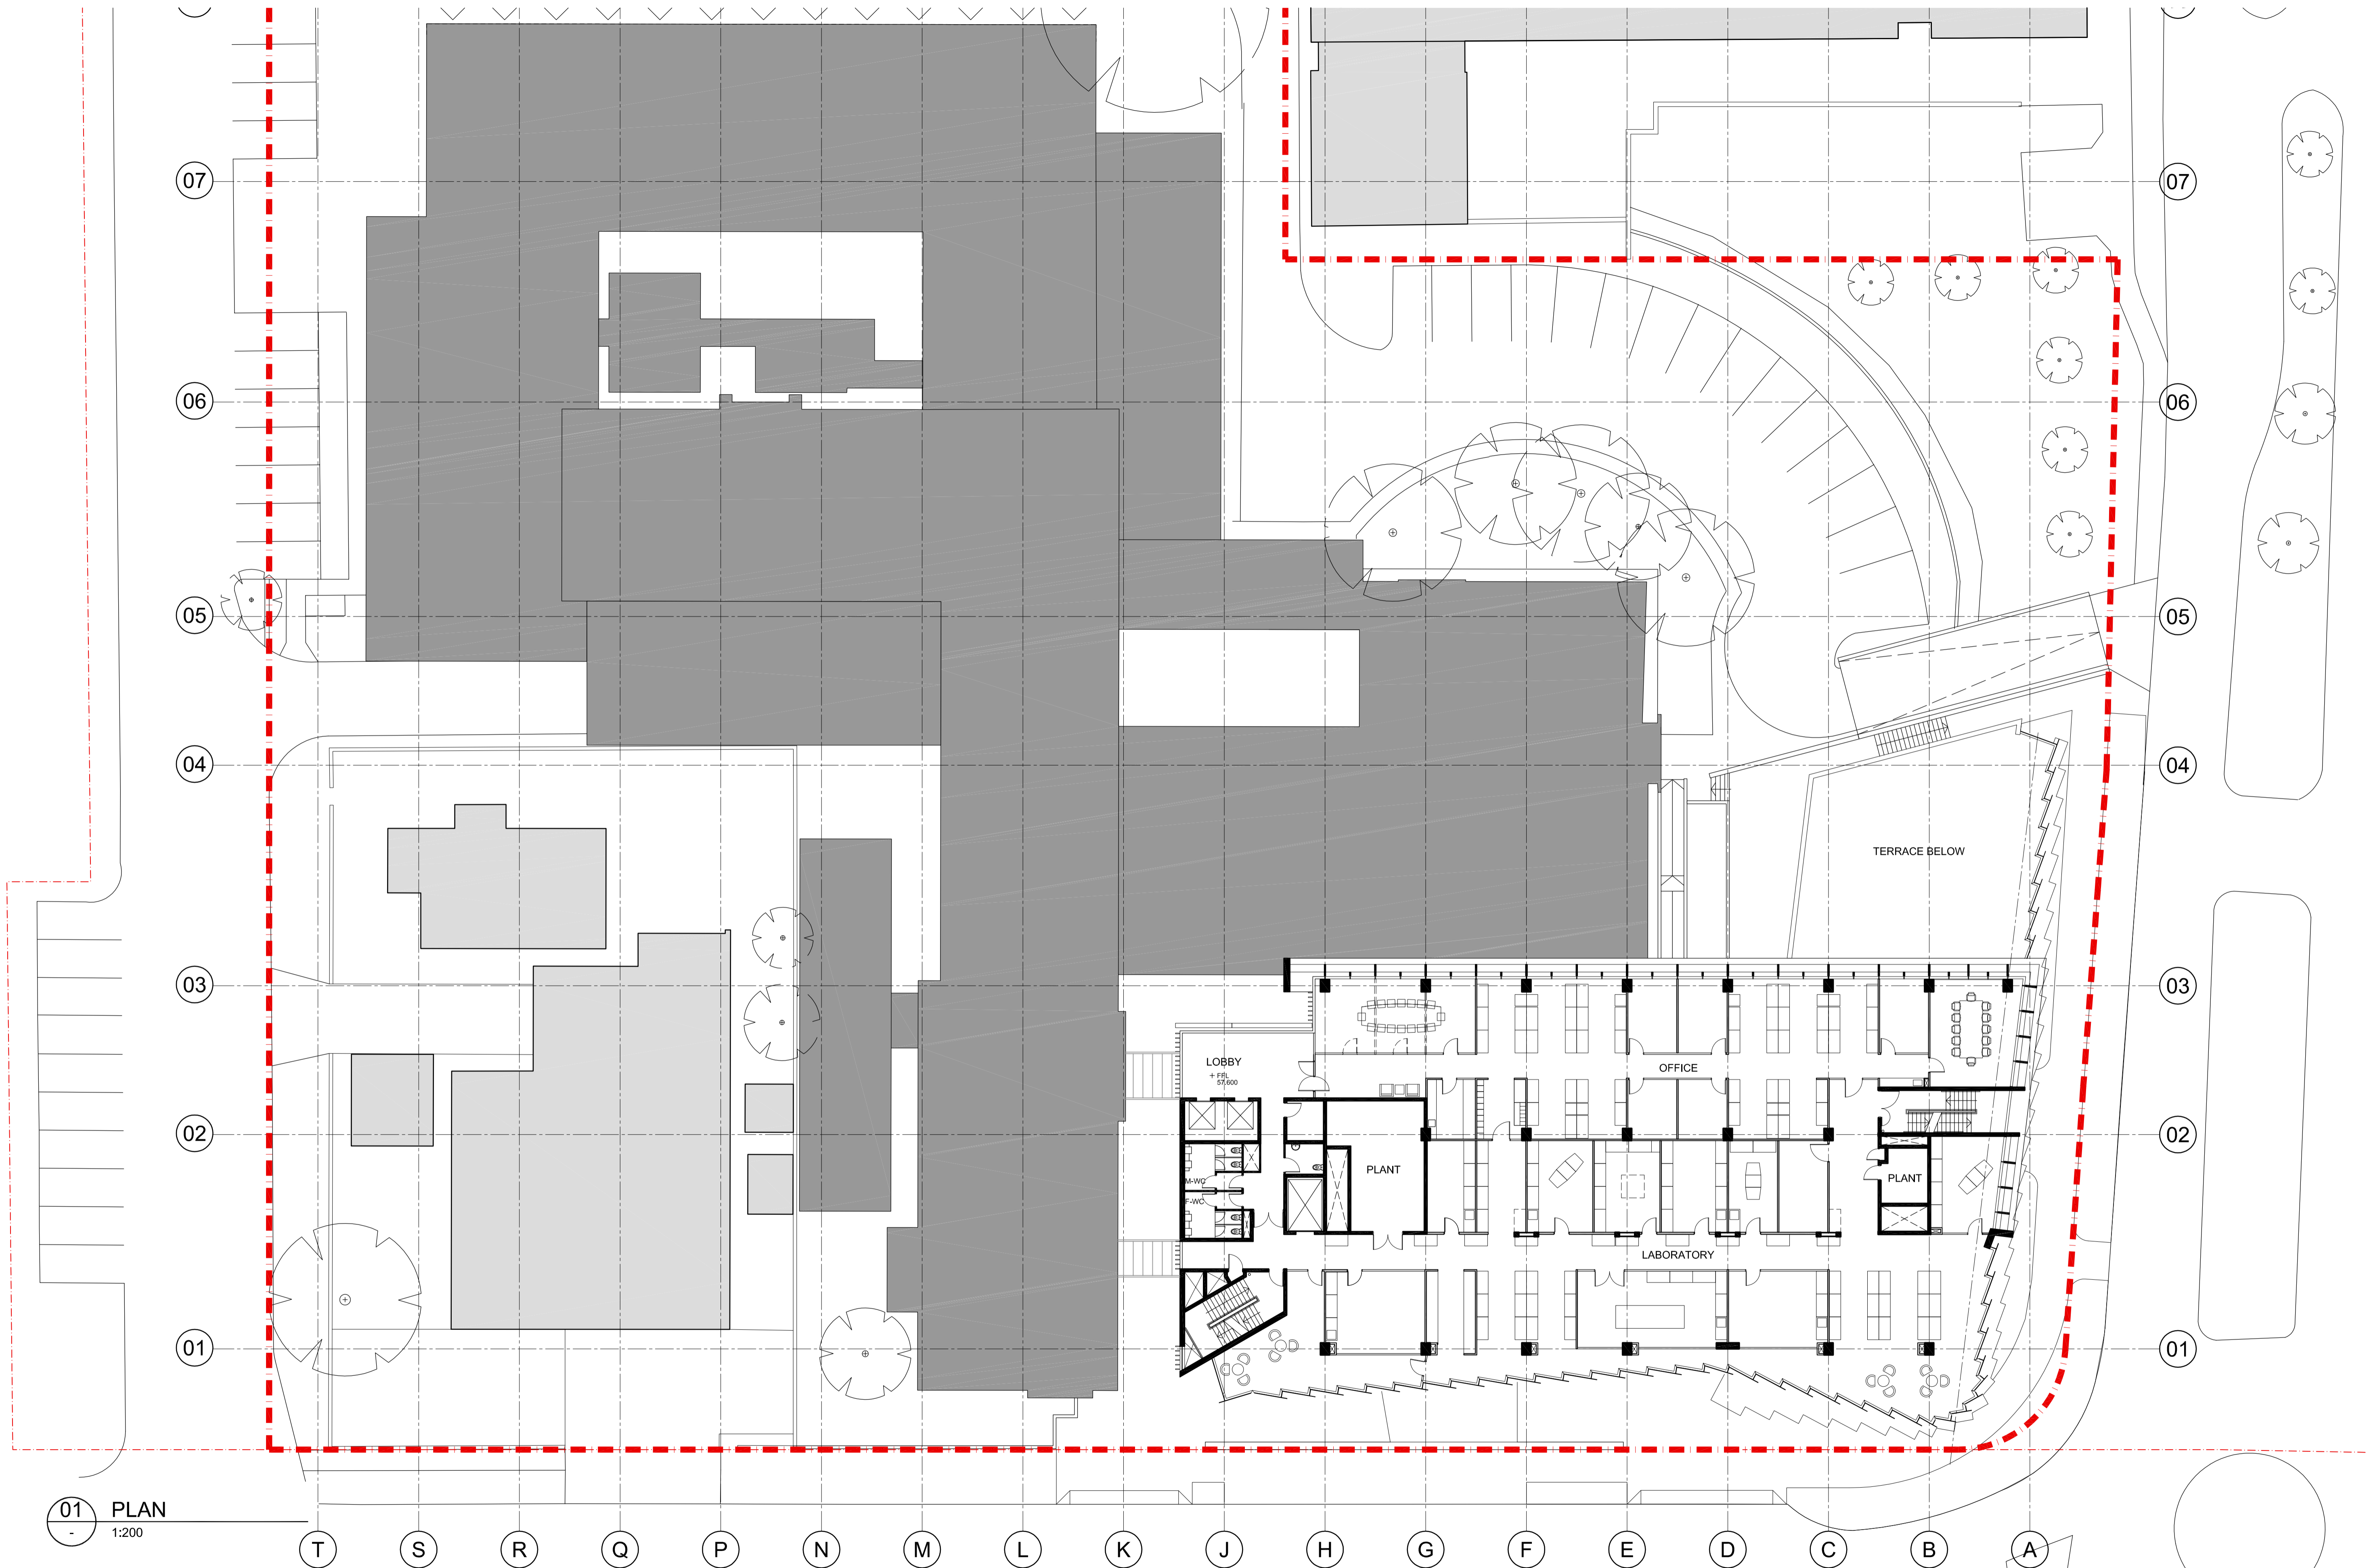

01 PLAN
1:200

Cox Richardson

Level 2, 204 Clarence Street, Sydney 2000 Australia
Tel : 612 9267 9599 Fax : 612 9264 5844
Email : sydney@cox.com.au

Architecture Planning Urban design Interior design Health facility design

COX

Project Architect	Date
Director	

NEUROSCIENCE RESEARCH PRECINCT

BARKER STREET RANDWICK NSW


204179.30

Drawing Title
LEVEL 4 FLOOR PLAN

Drawing Number
PA-204-2A


Date
APR 2009

Rev.
08

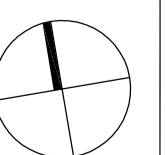

The Cox Group Pty Ltd ACN 002 535 891

v:\2004\204179\randwick\pa\project application\pa-204-2a.dwg

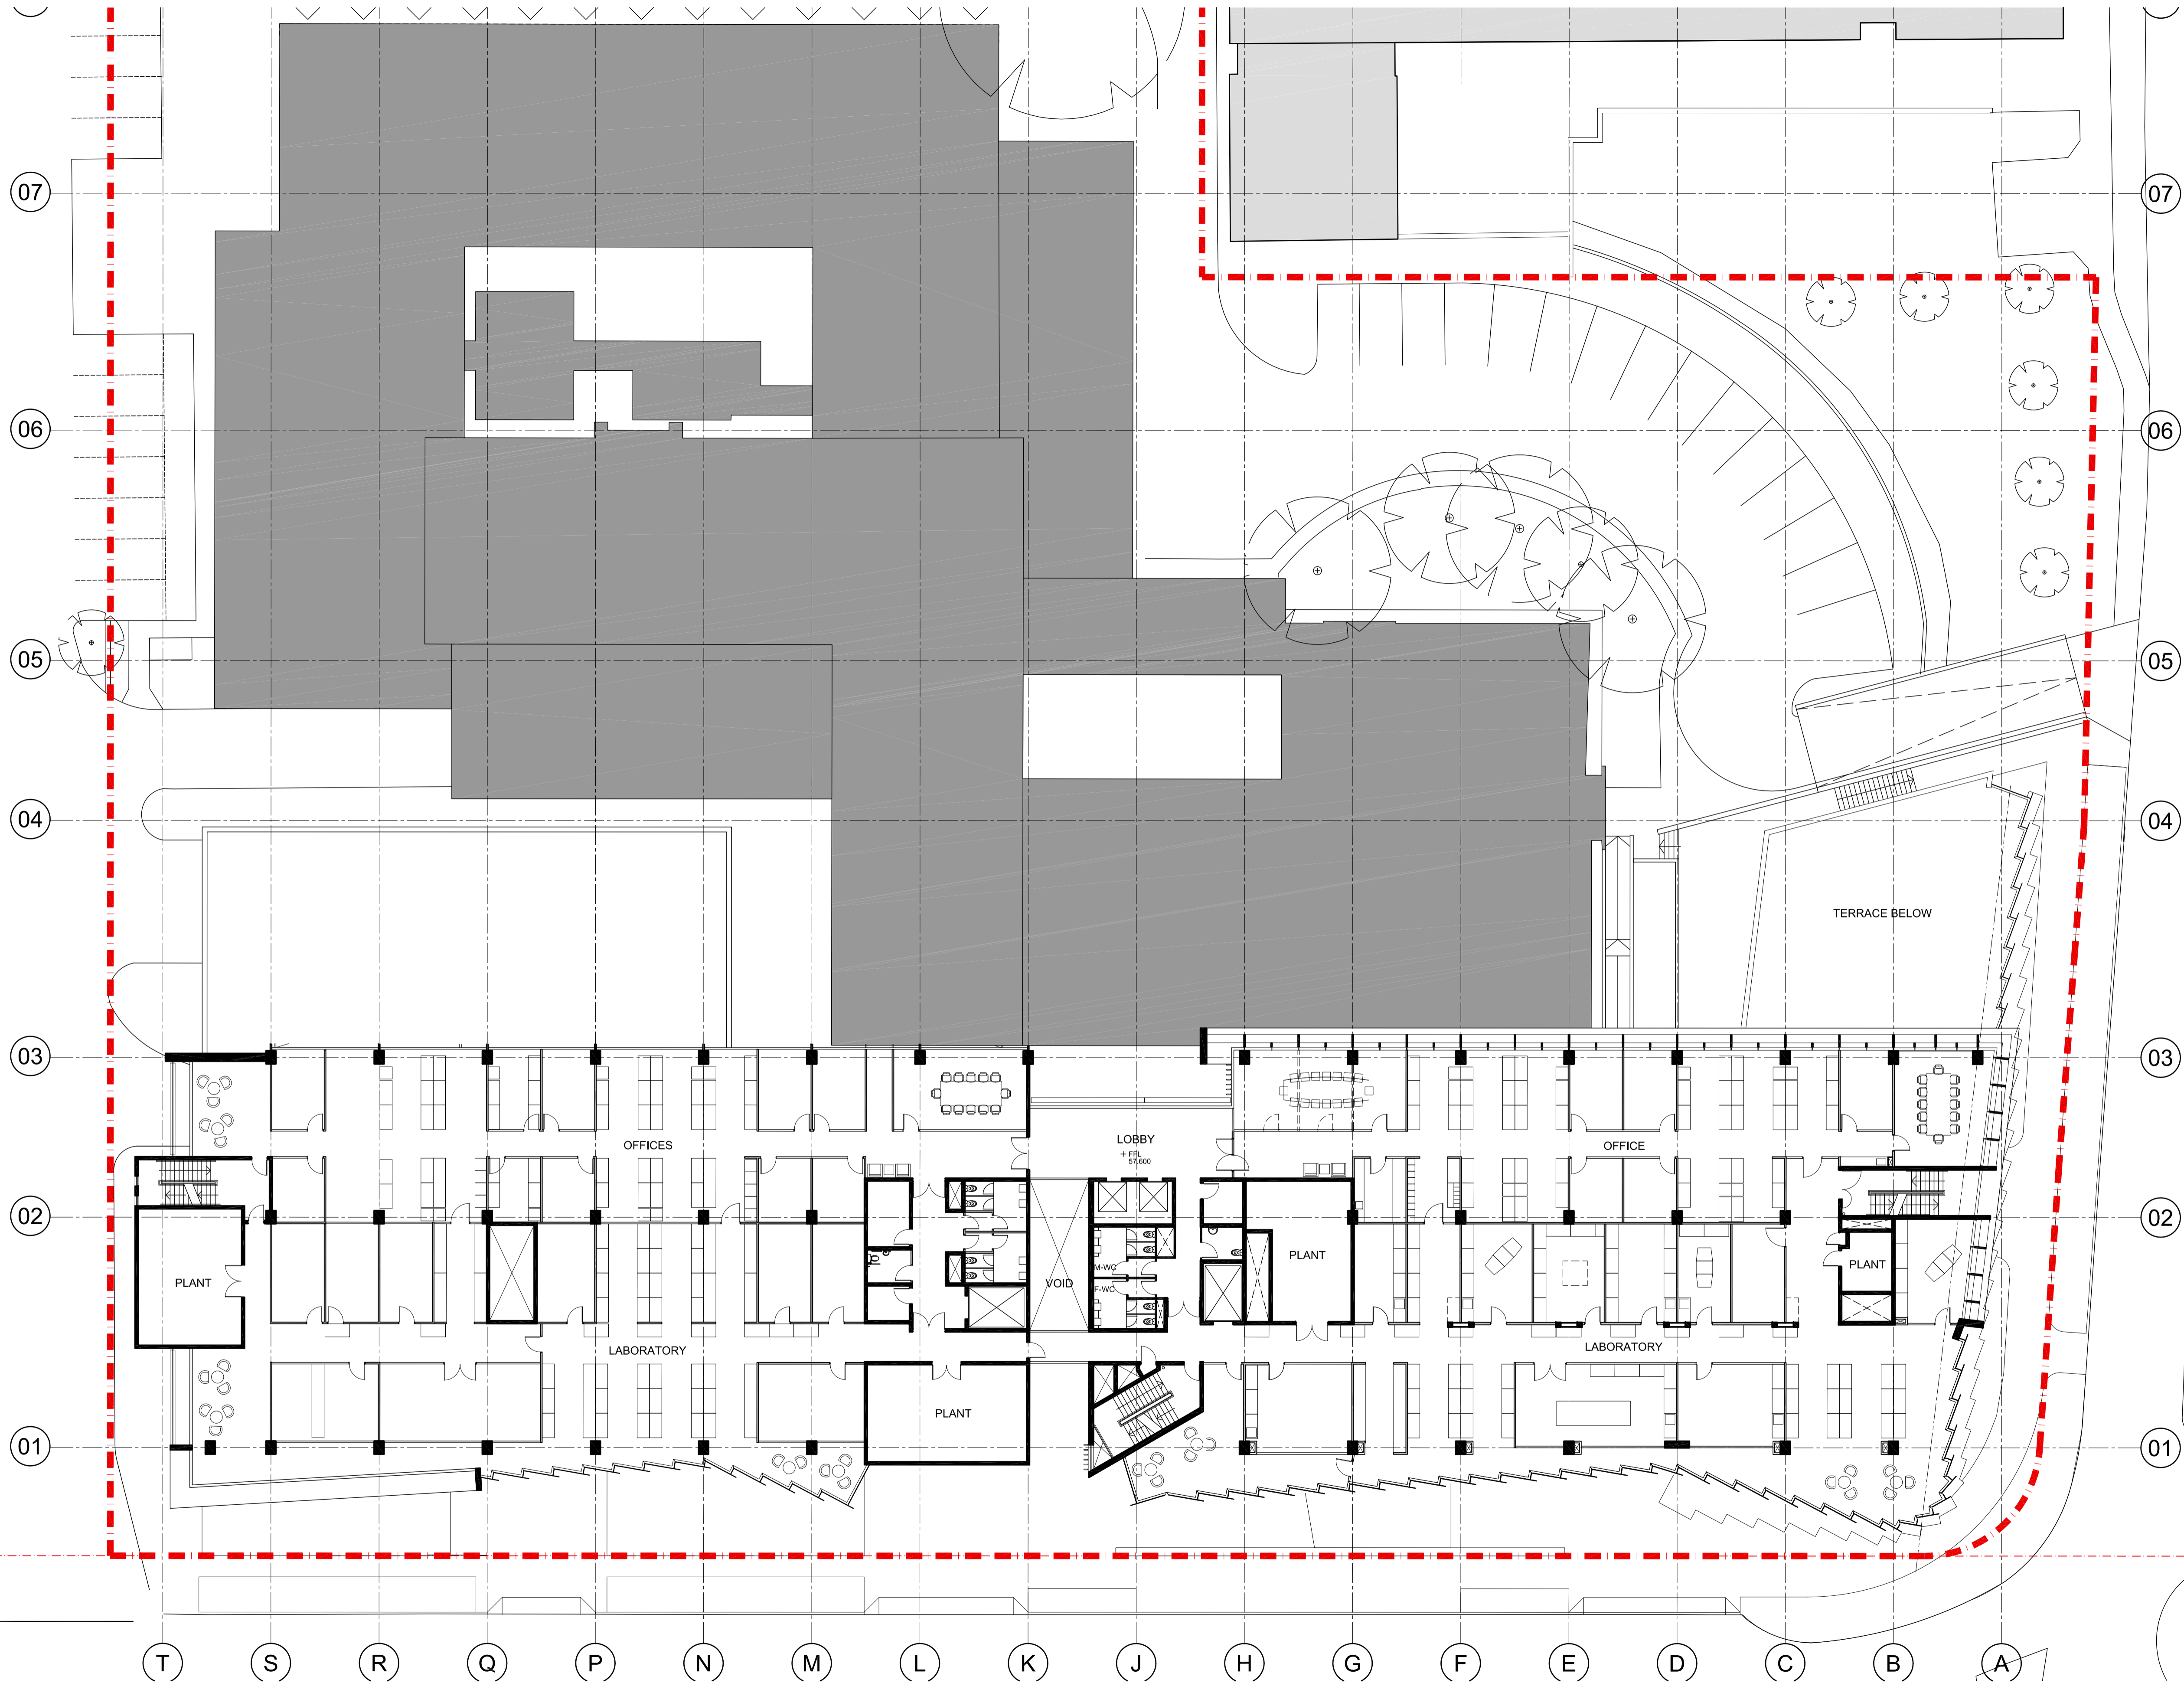

01 PLAN
1:200

Cox Richardson

Level 2, 204 Clarence Street, Sydney 2000 Australia
Tel : 612 9267 9599 Fax : 612 9264 5844
Email : sydney@cox.com.au

Architecture Planning Urban design Interior design Health facility design

COX

Project Architect

Date

Director

NEUROSCIENCE RESEARCH PRECINCT

BARKER STREET RANDWICK NSW

204179.30

Drawing Title

LEVEL 4 FLOOR PLAN

Drawing Number


PA-204-2B

Date

APR 2009


Rev.

07

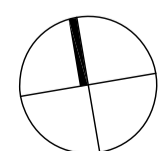

The Cox Group Pty Ltd ACN 002 535 891

N:\2004\204179\Issue\Issue-out\009 stage 2\2009-04-30 pa issue\09\pa-204-2b-dwg_07.dwg

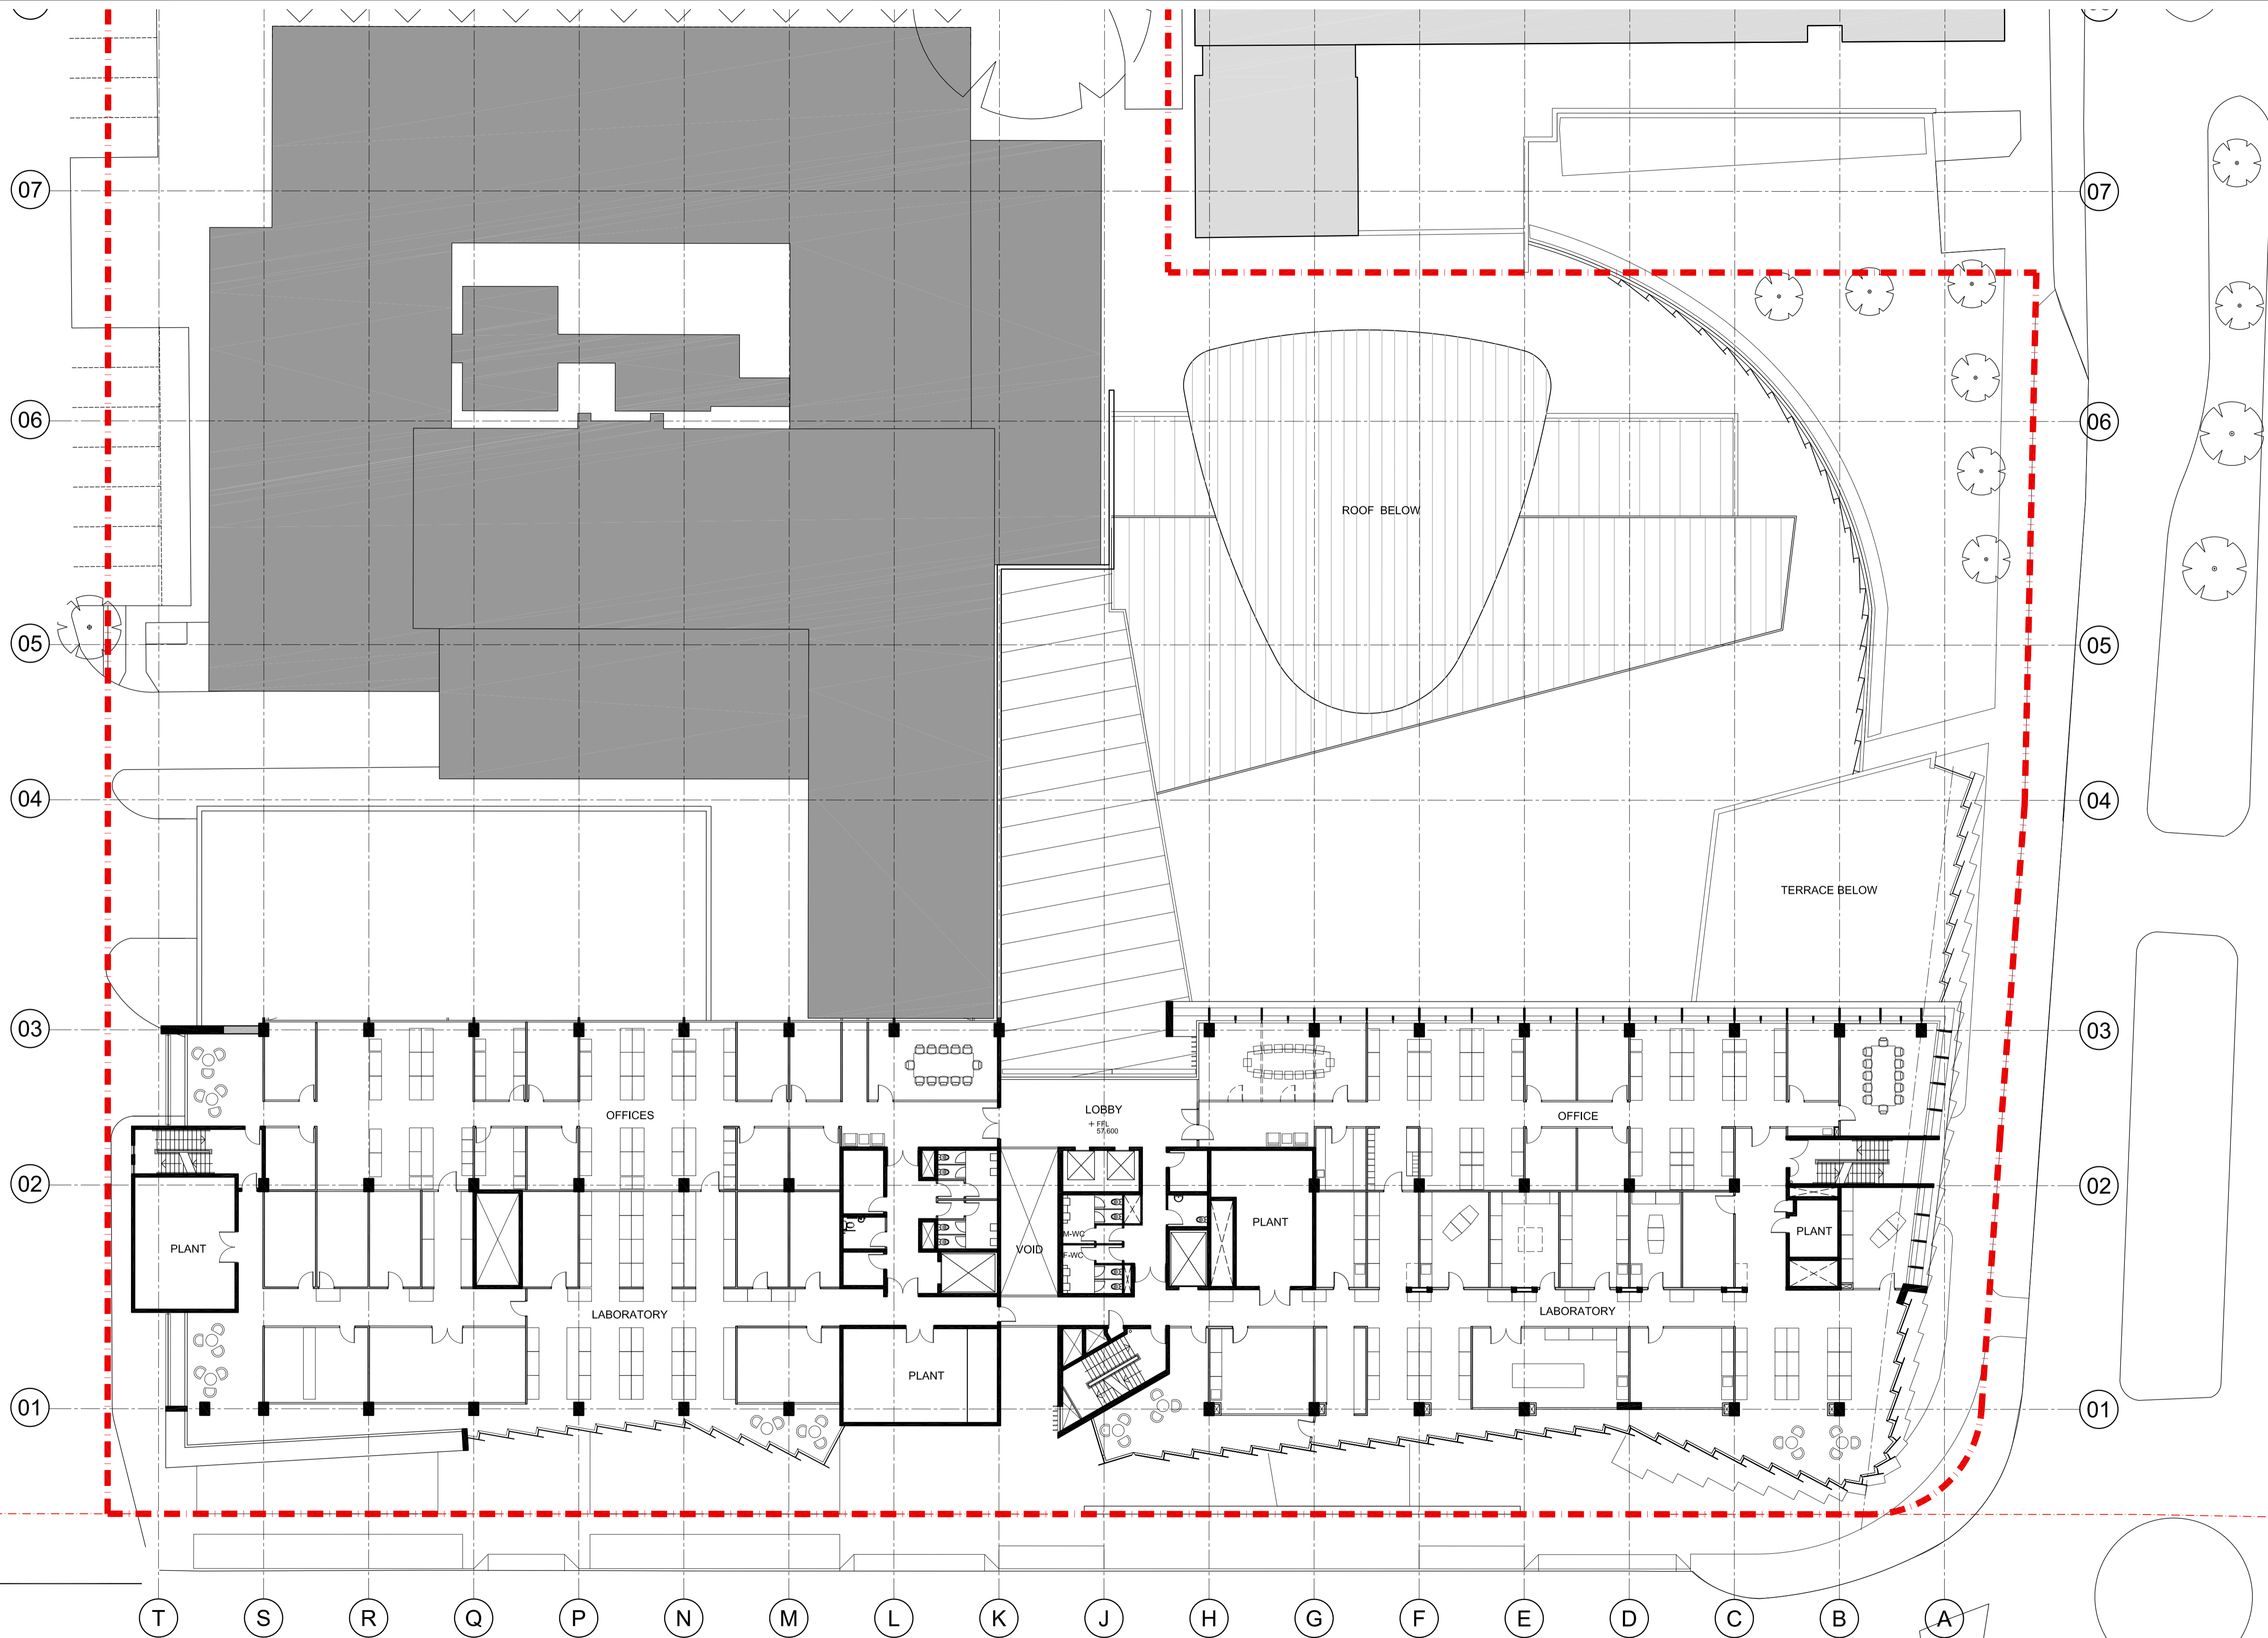

01 PLAN
1:200

Cox Richardson

Level 2, 204 Clarence Street, Sydney 2000 Australia
Tel : 612 9267 9599 Fax : 612 9264 5844
Email : sydney@cox.com.au

Architecture Planning Urban design Interior design Health facility design

COX

Project Architect	Date
Director	

NEUROSCIENCE RESEARCH PRECINCT

BARKER STREET RANDWICK NSW


204179.30

Drawing Title
LEVEL 4 FLOOR PLAN

Drawing Number
PA-204-2C


Date
APR 2009

Rev.
07

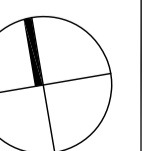

The Cox Group Pty Ltd ACN 002 535 891

v:\2004\204179\issue-out\2009 stage 2\2009-04-30 pa issue\dwg\pa-204-2c-dwg_07.dwg

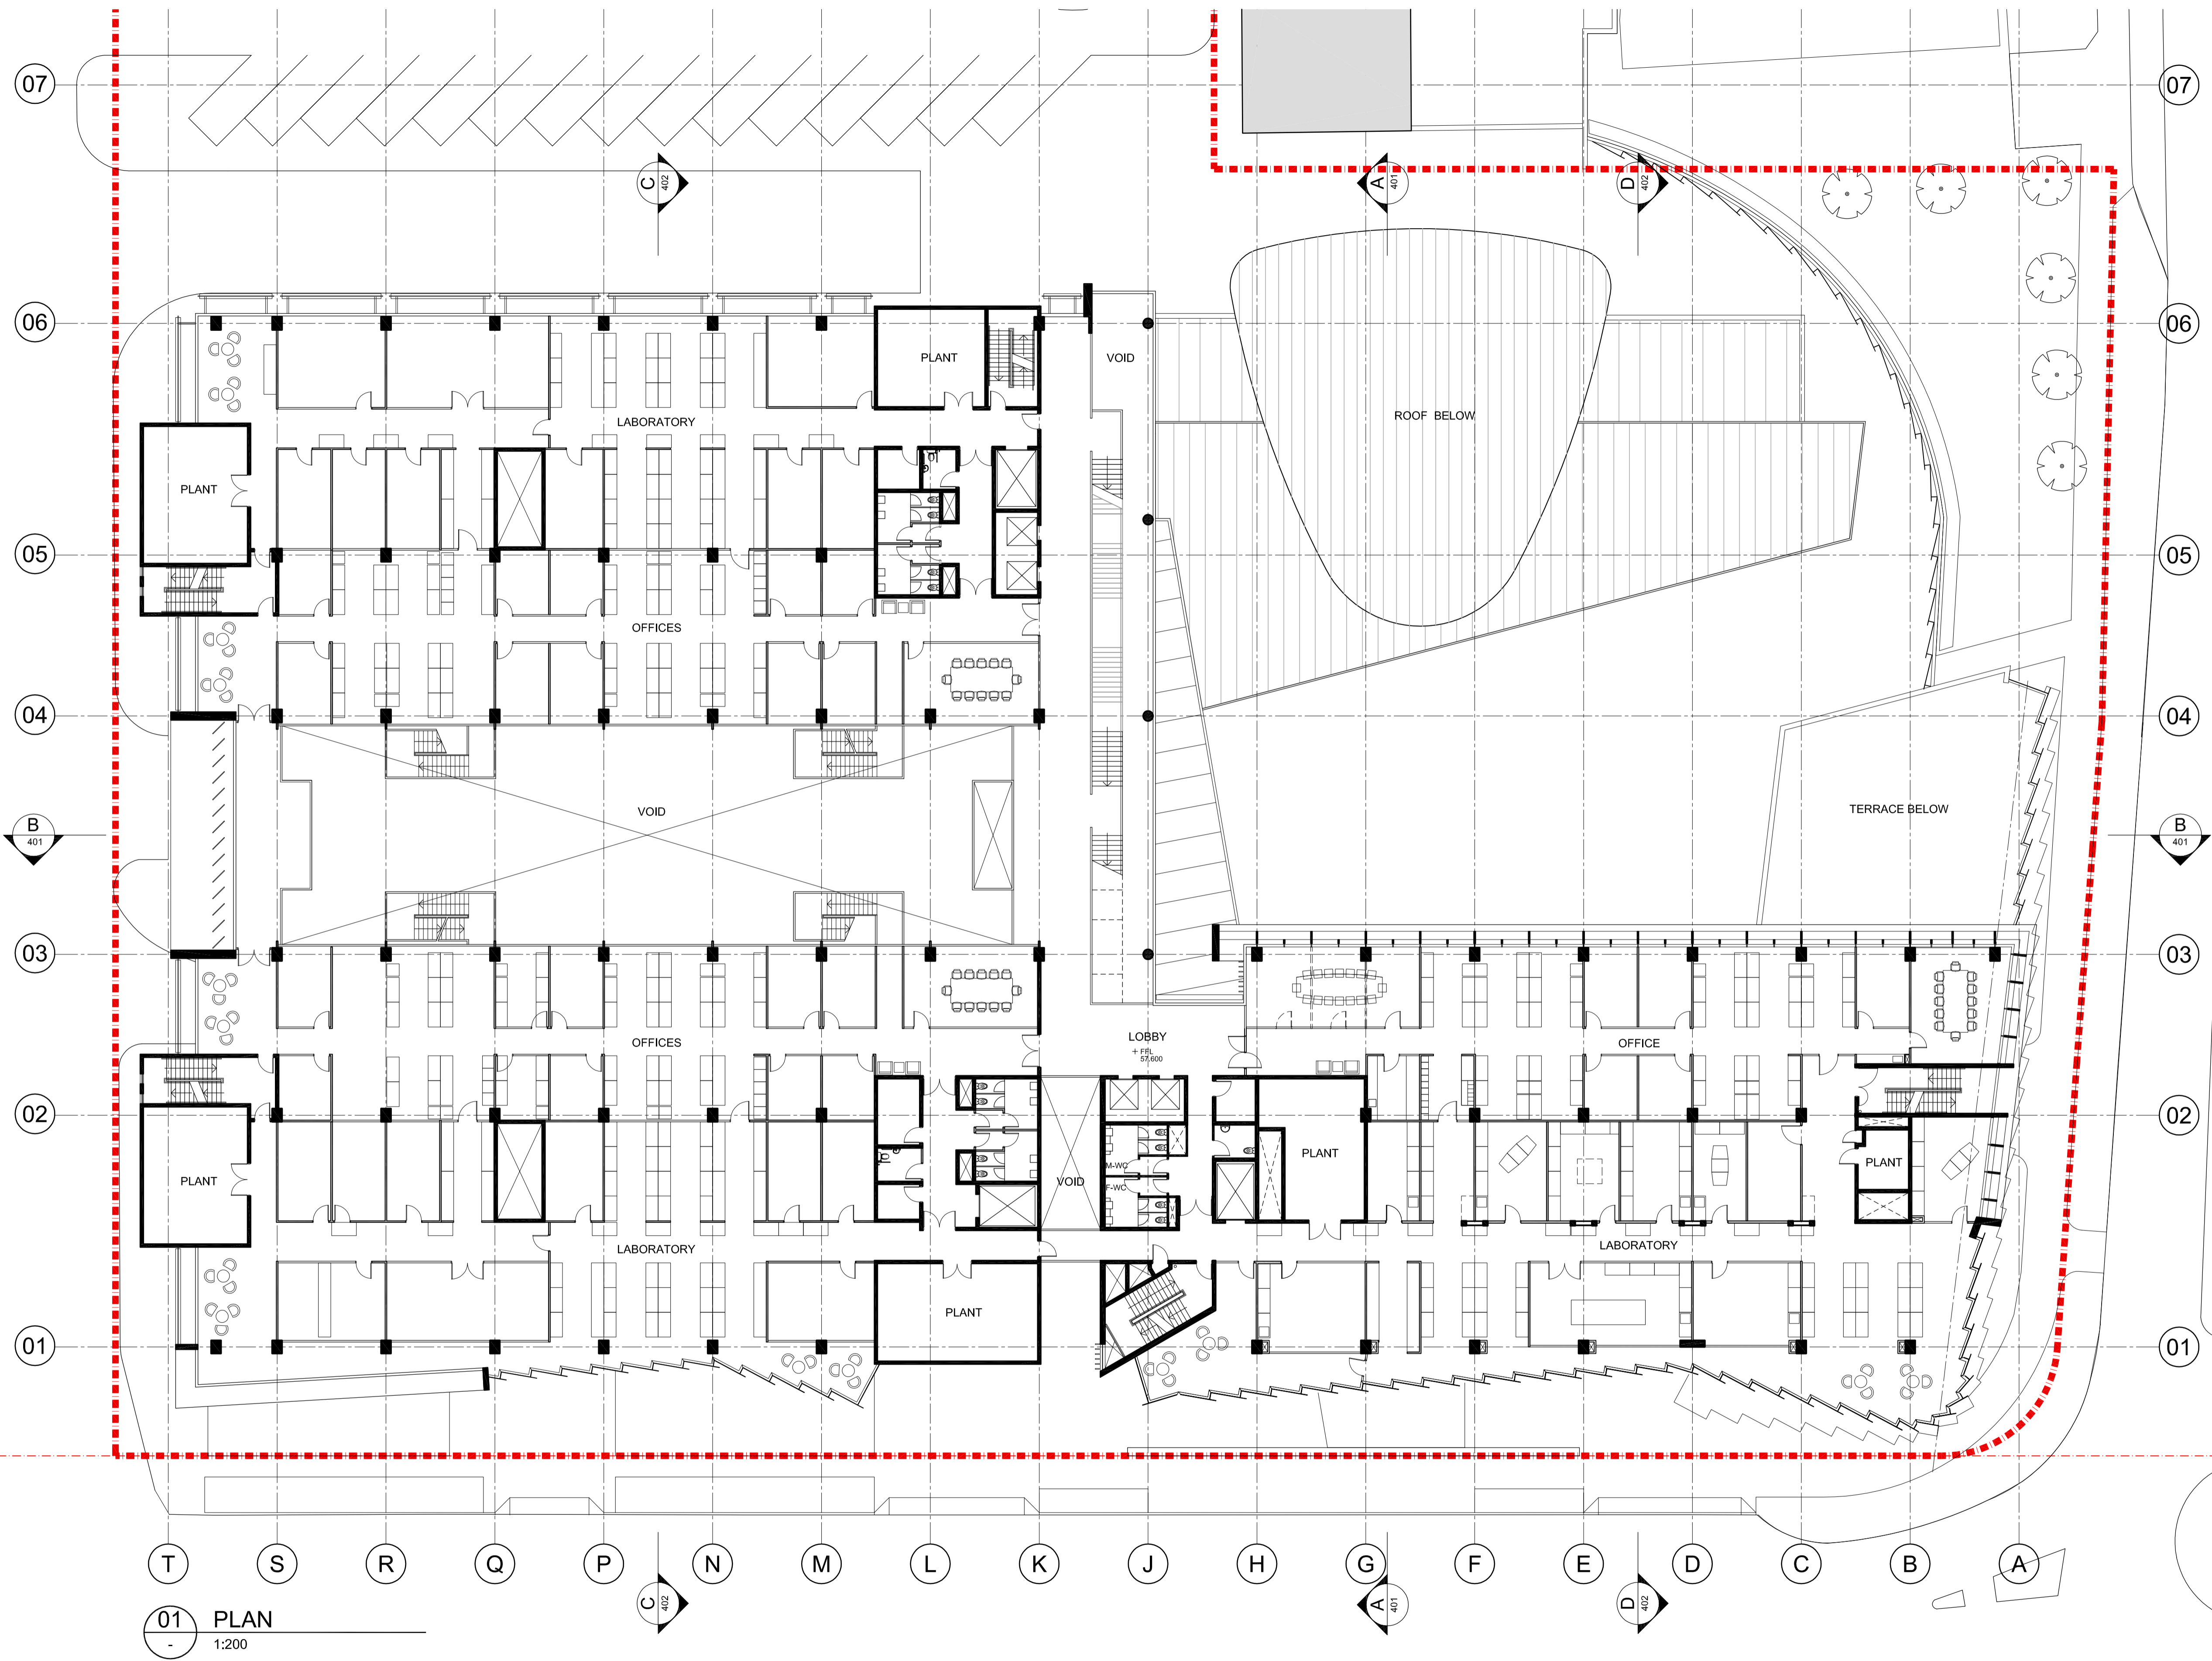

01 PLAN
1:200

Cox Richardson

Level 2, 204 Clarence Street, Sydney 2000 Australia
Tel : 612 9267 9599 Fax : 612 9264 5844
Email : sydney@cox.com.au

Project Architect	Date
Director	

NEUROSCIENCE RESEARCH PRECINCT

BARKER STREET RANDWICK NSW


204179.30

Drawing Title
LEVEL 4 FLOOR PLAN


Drawing Number
PA-204-2D

Date
APR 2009

Rev.
07

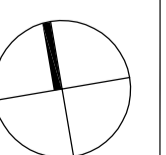

The Cox Group Pty Ltd ACN 002 535 891

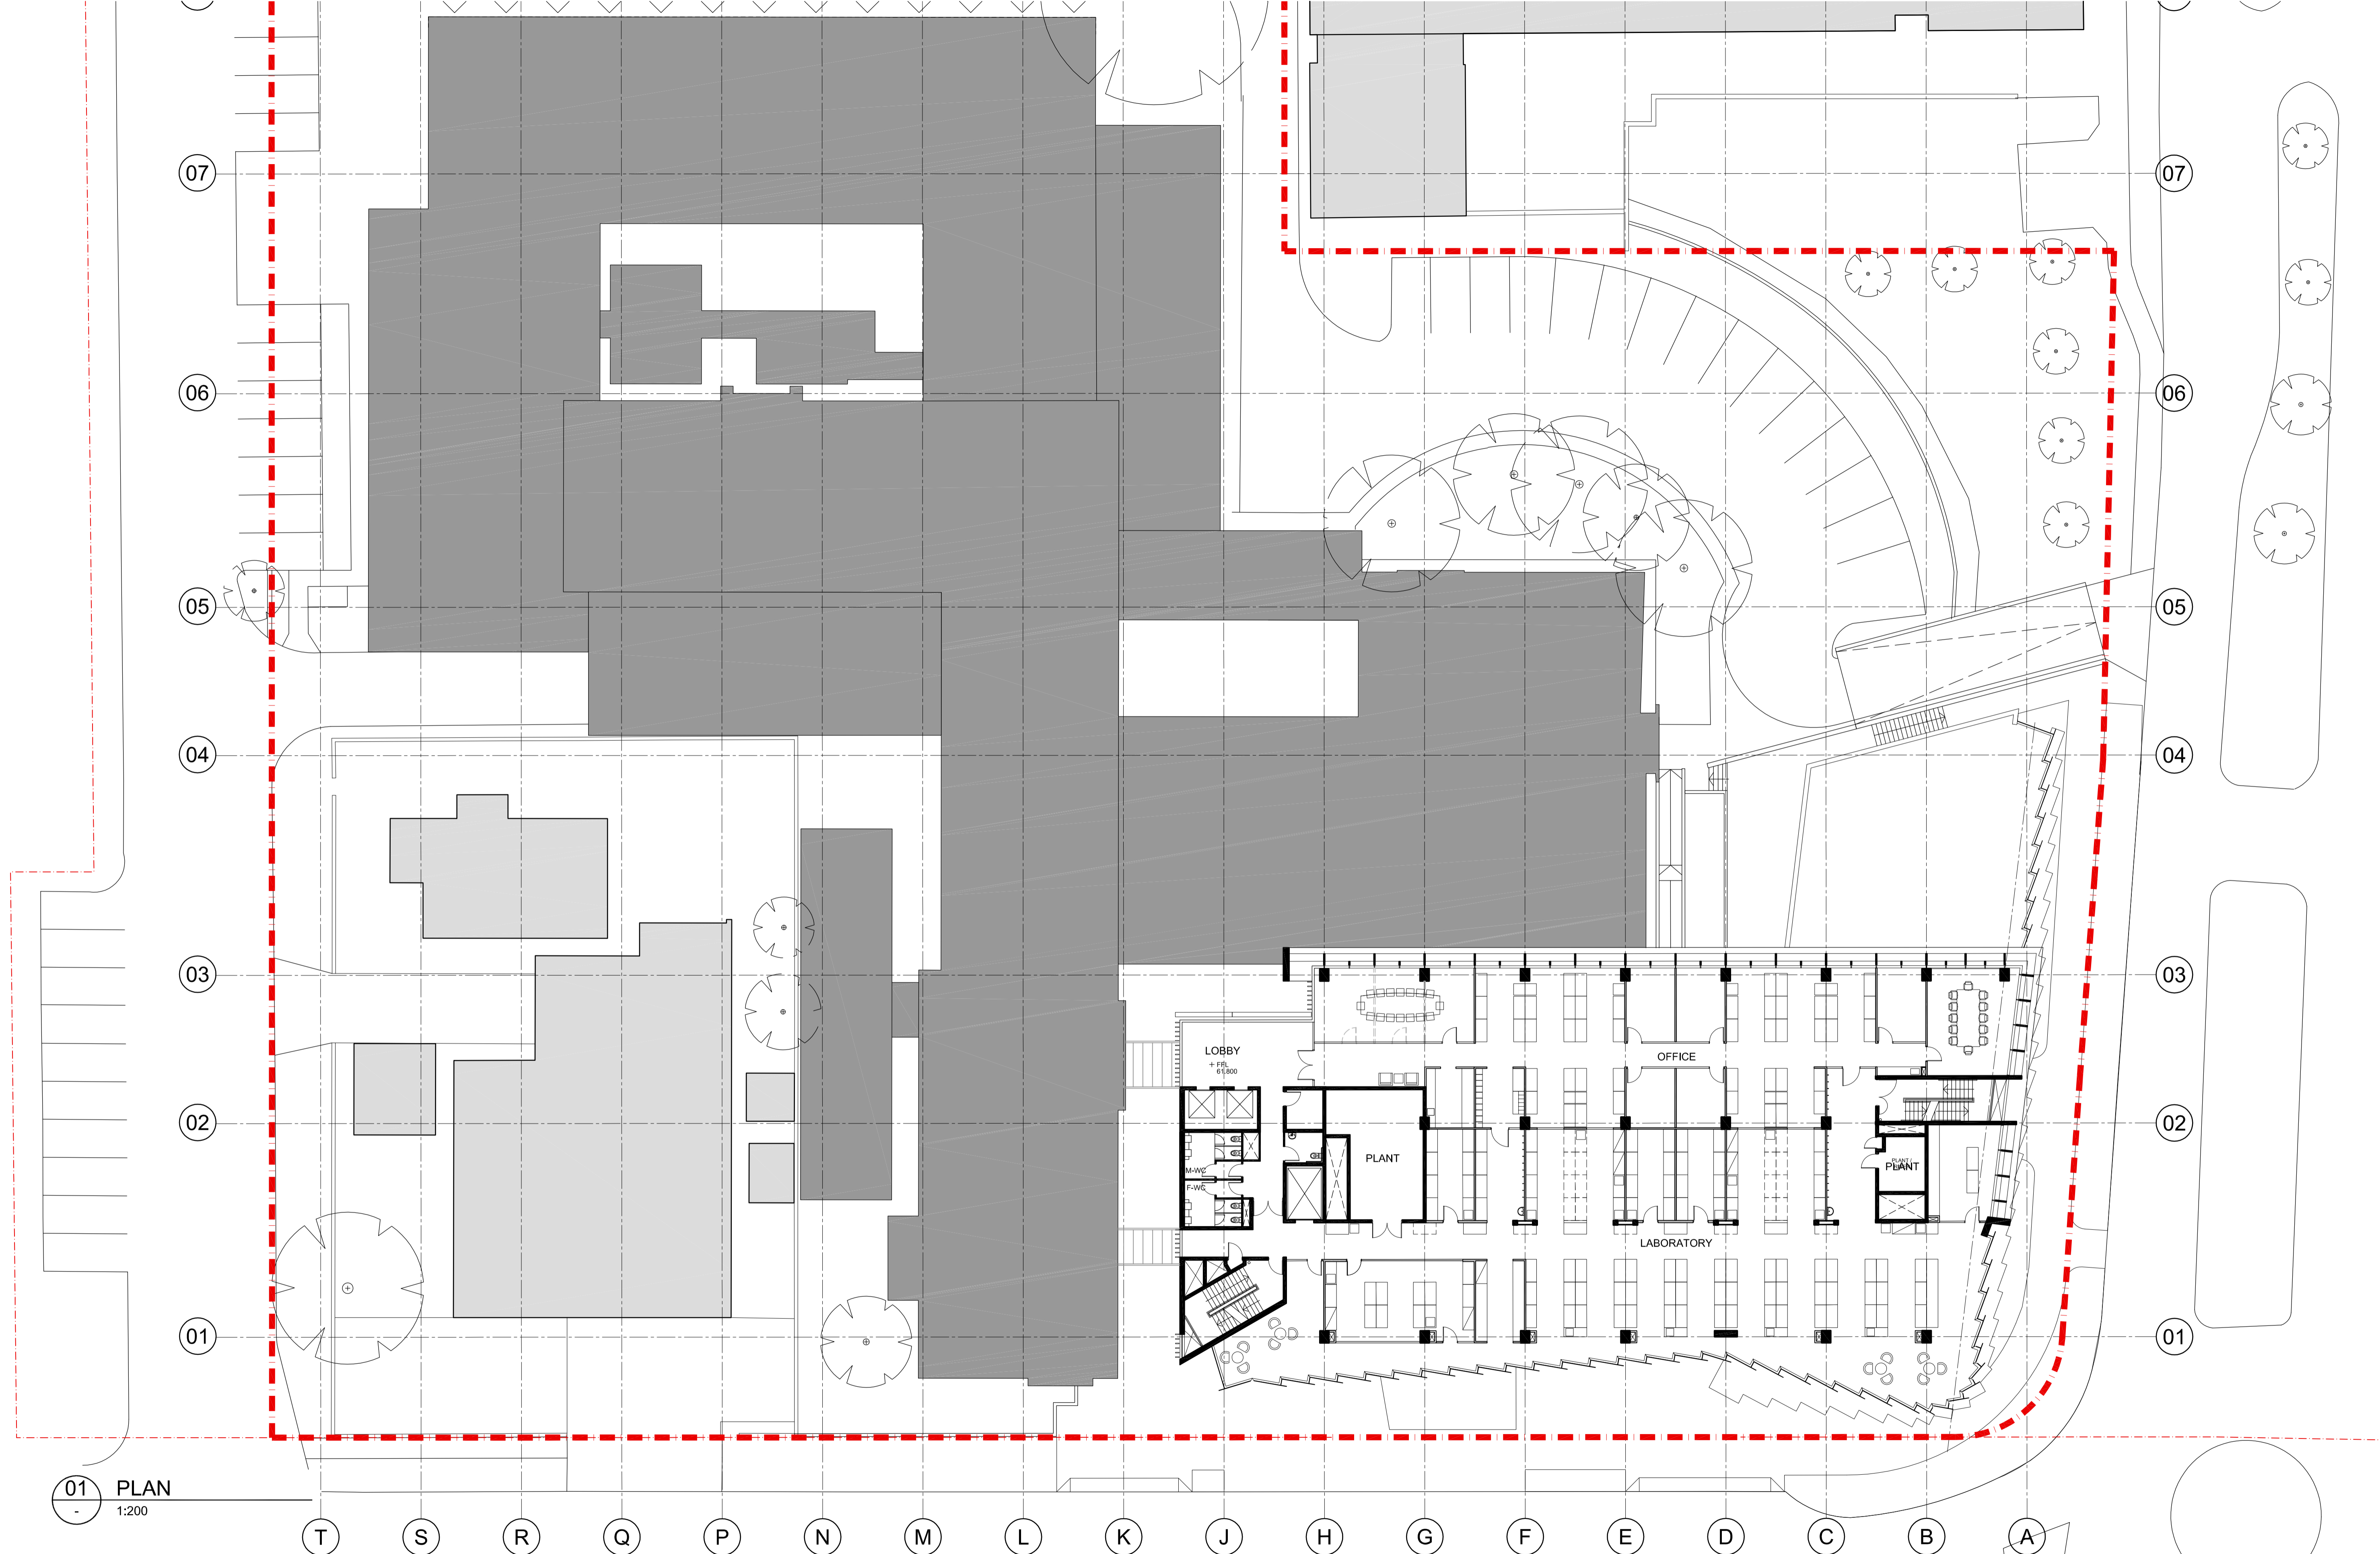

01 PLAN
1:200

Cox Richardson
Level 2, 204 Clarence Street, Sydney 2000 Australia
Tel : 612 9267 9599 Fax : 612 9264 5844
Email : sydney@cox.com.au

Architecture Planning Urban design Interior design Health facility design




Project Architect	Date
Director	

NEUROSCIENCE RESEARCH PRECINCT

BARKER STREET RANDWICK NSW

204179.30

Drawing Title	LEVEL 5 FLOOR PLAN
Drawing Number	PA-205-2A
Date	APR 2009
Rev.	08

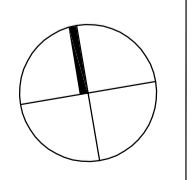

The Cox Group Pty Ltd ACN 002 535 891

07

06

05

04

03

02

01

07

06

05

04

03

02

01

01 PLAN
1:200

T

S

R

Q

P

N

M

L

K

J

H

G

F

E

D

C

B

A

PLANT

OFFICES

COMMS

VOID

LOBBY
+ FFL
61.300

PLANT

OFFICE

PLANT

LABORATORY

PLANT

LABORATORY

Project Architect

Date

Director

NEUROSCIENCE RESEARCH PRECINCT

BARKER STREET RANDWICK NSW

204179.30

Cox Richardson

Level 2, 204 Clarence Street, Sydney 2000 Australia
Tel : 612 9267 9599 Fax : 612 9264 5844
Email : sydney@cox.com.au

Architecture Planning Urban design Interior design Health facility design

COX

Drawing Title

LEVEL 5 FLOOR PLAN

Drawing Number

PA-205-2B

Date

APR 2009


Rev.

07

The Cox Group Pty Ltd ACN 002 535 891

v:\2004\204179\Drawings\plan\project application\pa-205-2b.dwg

01 PLAN
1:200

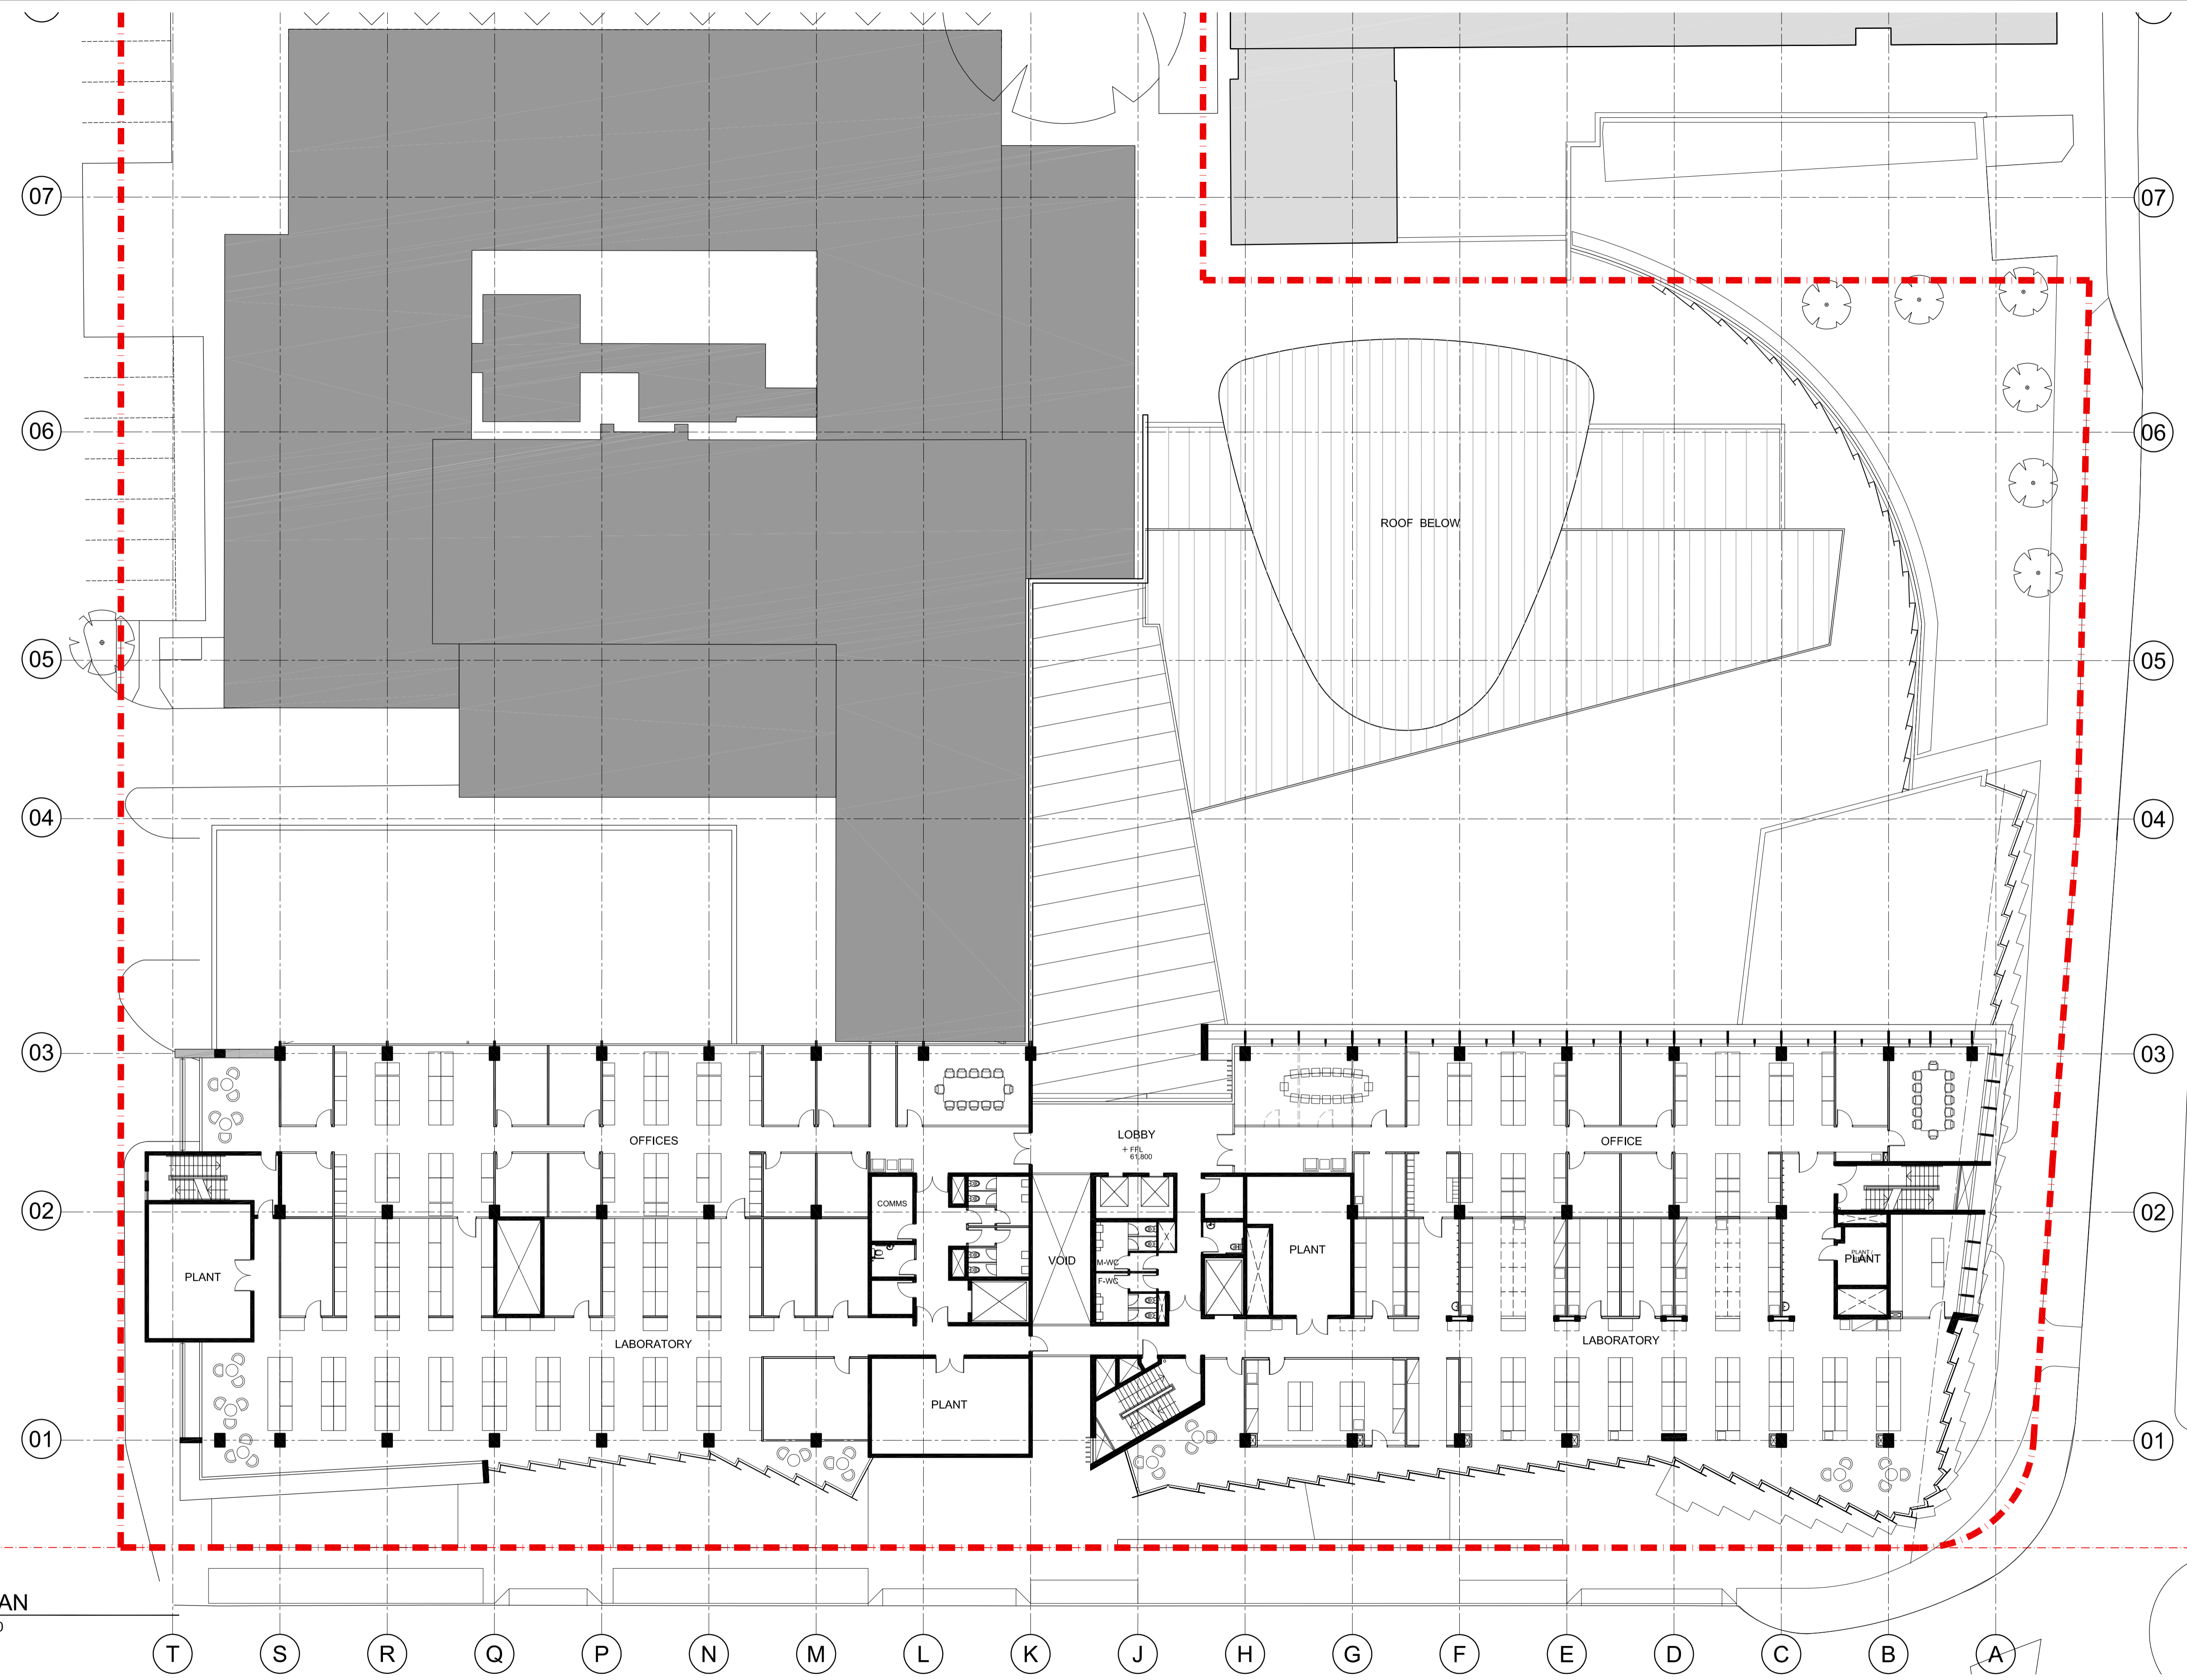

Cox Richardson

Level 2, 204 Clarence Street, Sydney 2000 Australia
Tel : 612 9267 9599 Fax : 612 9264 5844
Email : sydney@cox.com.au

Project Architect

Date

Director

NEUROSCIENCE RESEARCH PRECINCT

BARKER STREET RANDWICK NSW

204179.30

Drawing Title

LEVEL 5 FLOOR PLAN

Drawing Number

PA-205-2C

Date

APR 2009


Rev.

08


Architecture Planning Urban design Interior design Health facility design

COX

v:\2004\204179\drawings\plan\project application\pa-205-2c.dwg

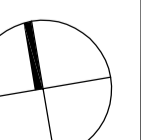

The Cox Group Pty Ltd ACN 002 535 891

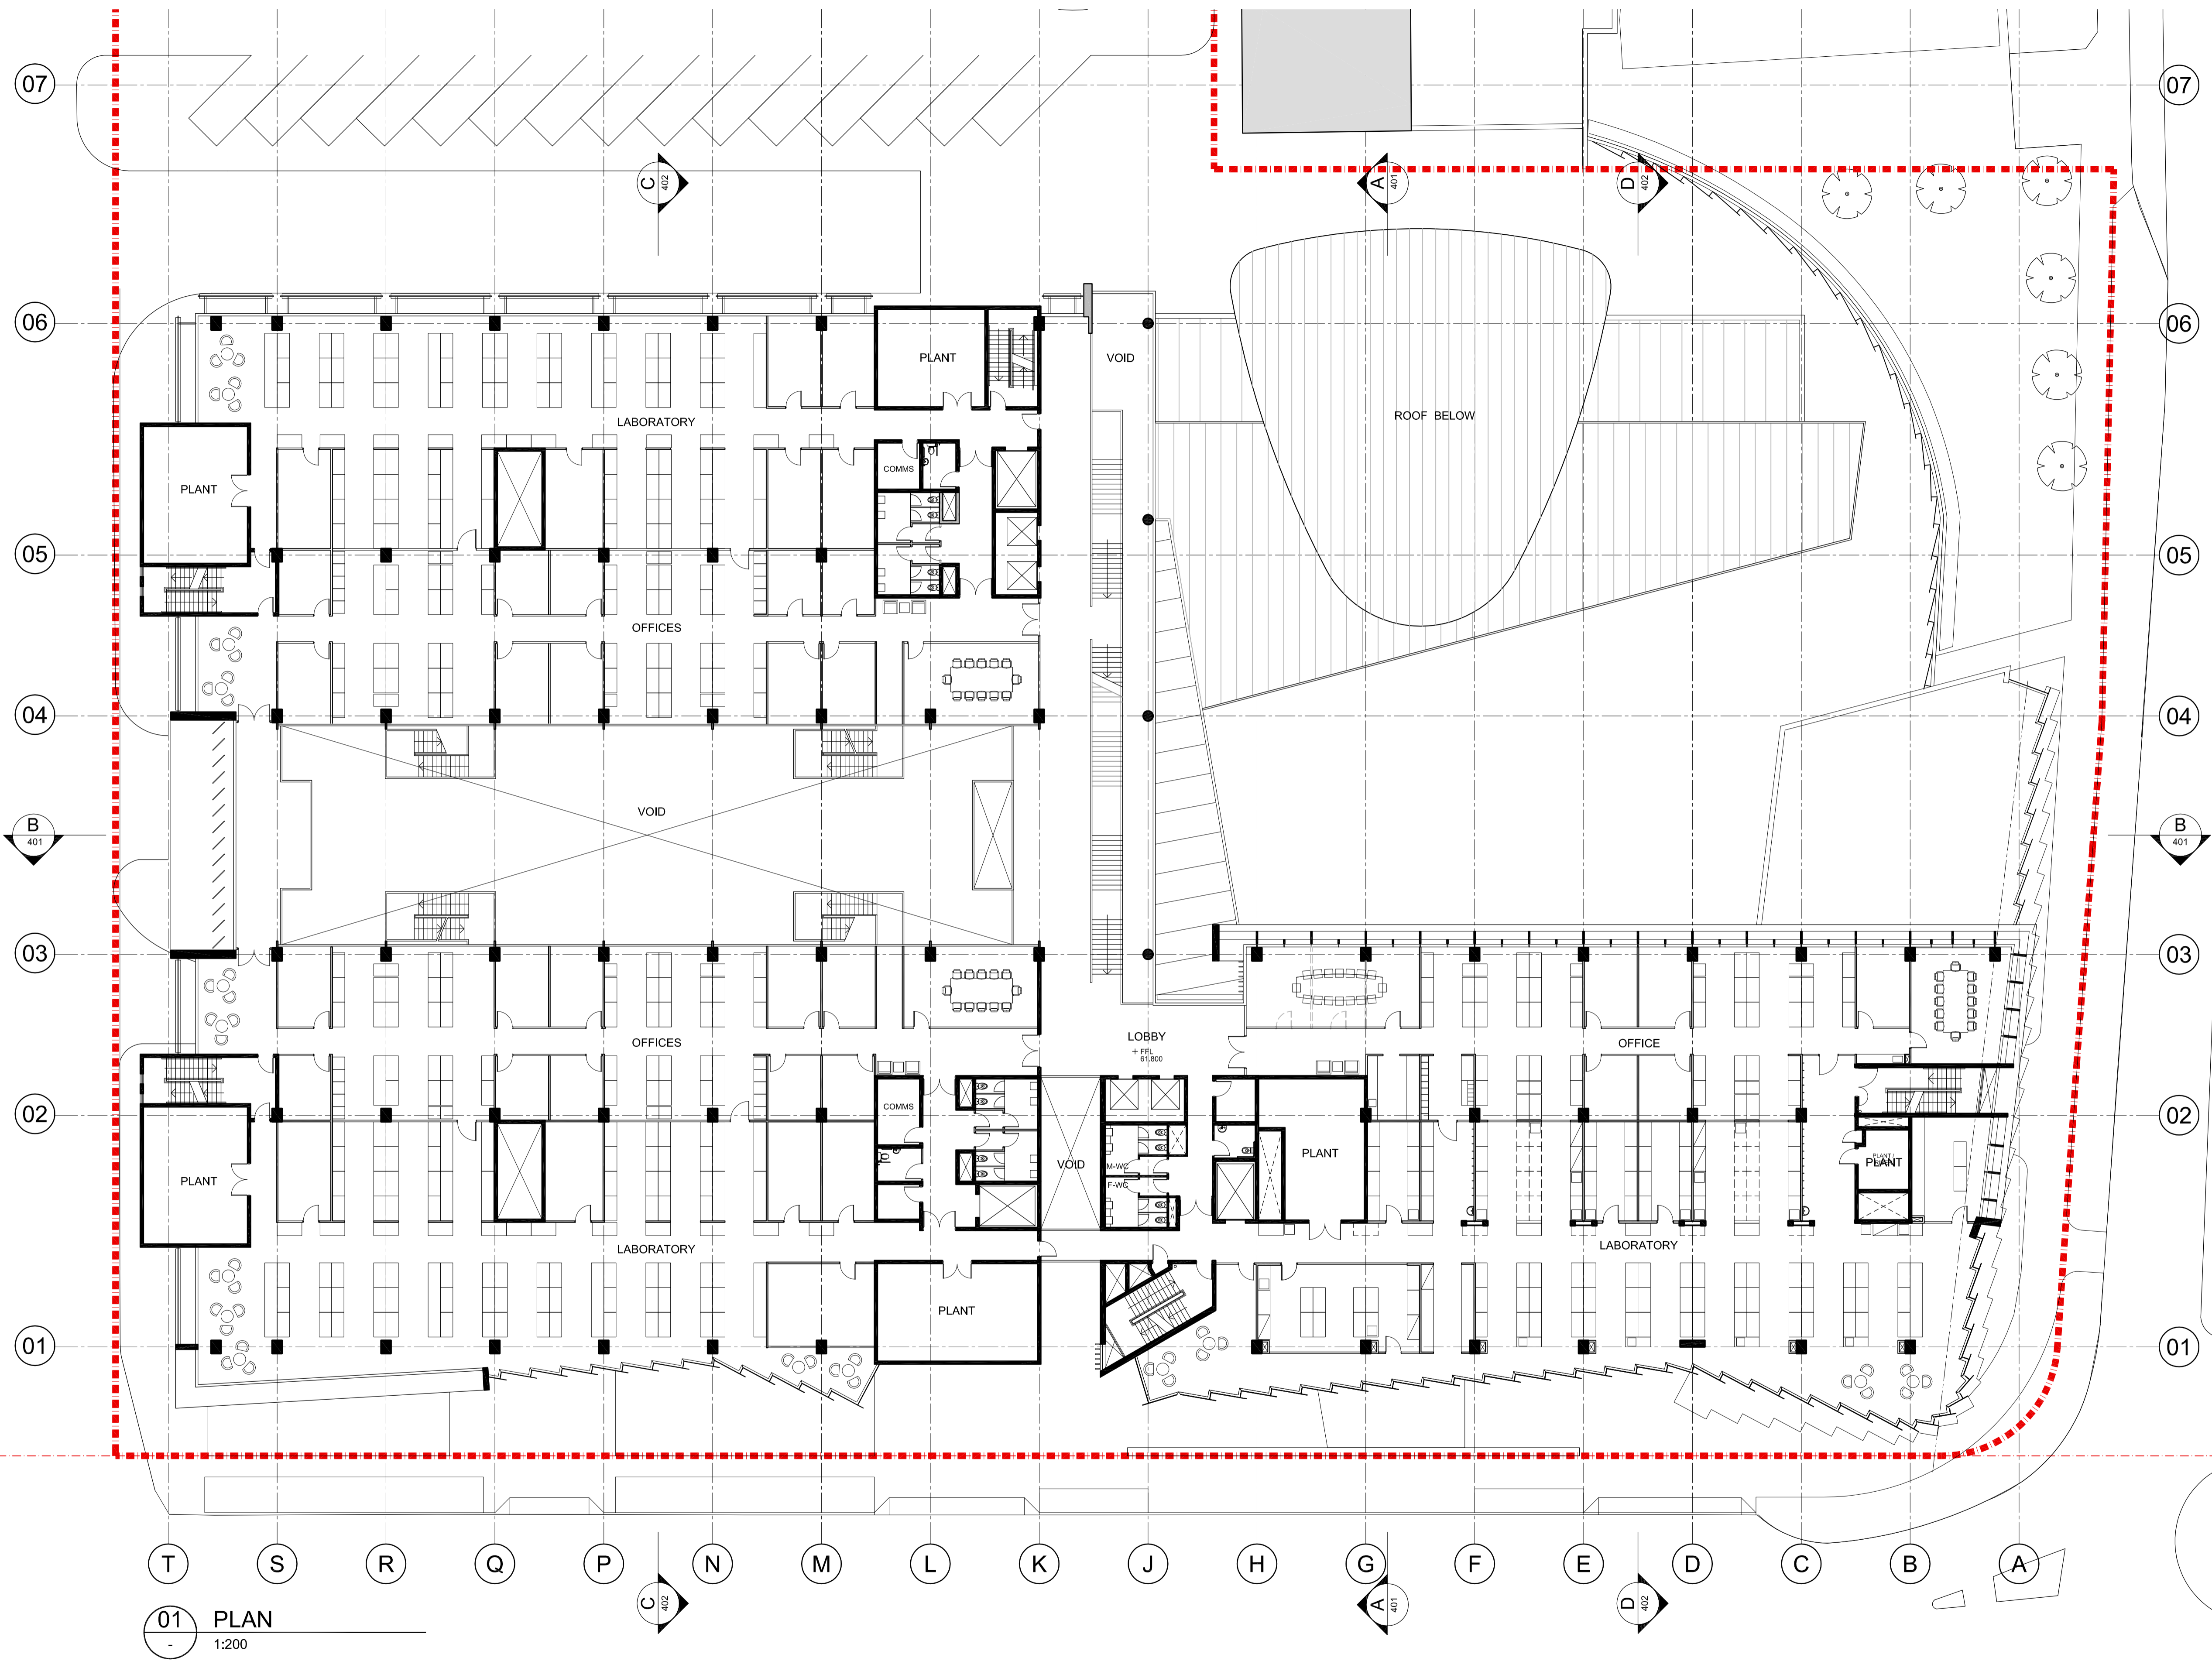

Cox Richardson

Level 2, 204 Clarence Street, Sydney 2000 Australia
Tel : 612 9267 9599 Fax : 612 9264 5844
Email : sydney@cox.com.au

Project Architect	Date
Director	

NEUROSCIENCE RESEARCH PRECINCT

BARKER STREET RANDWICK NSW


204179.30

Drawing Title
LEVEL 5 FLOOR PLAN


Drawing Number
PA-205-2D

Date
APR 2009

Rev.
08

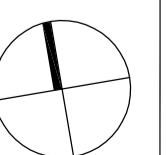

The Cox Group Pty Ltd ACN 002 535 891

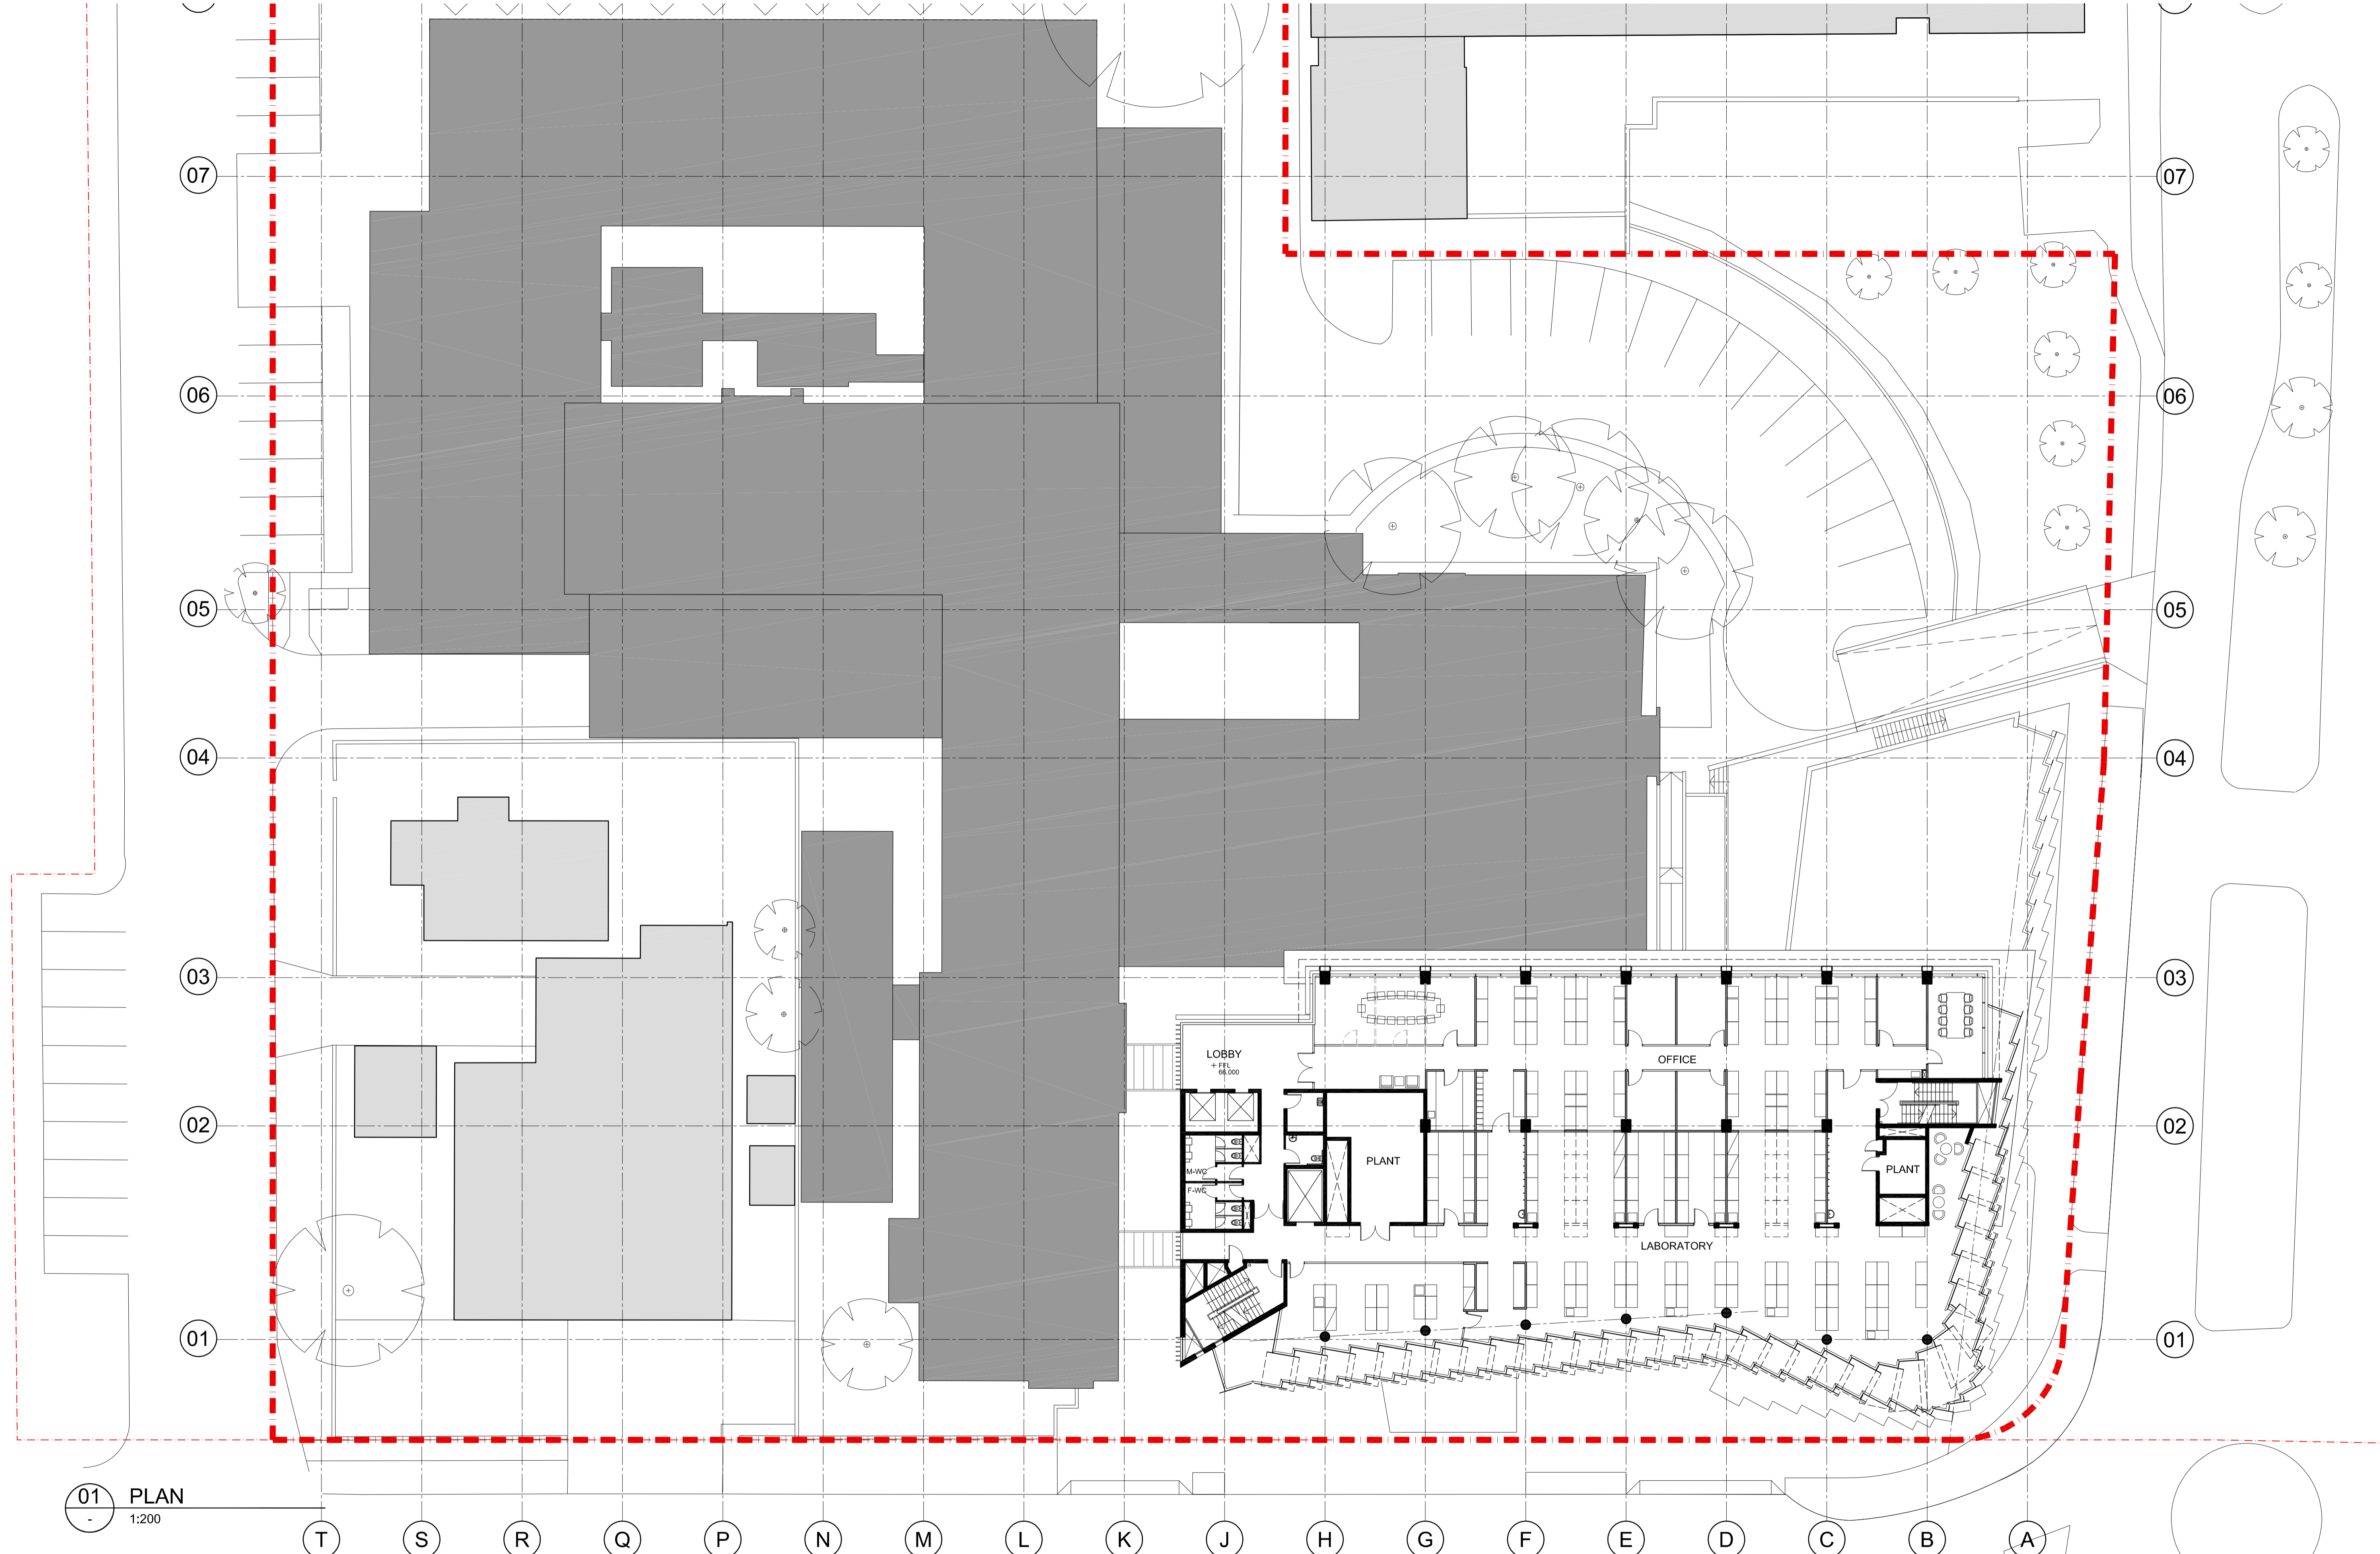

01 PLAN
1:200

Cox Richardson

Level 2, 204 Clarence Street, Sydney 2000 Australia
Tel : 612 9267 9599 Fax : 612 9264 5844
Email : sydney@cox.com.au

Architecture Planning Urban design Interior design Health facility design

COX

Project Architect

Date

Director

NEUROSCIENCE RESEARCH PRECINCT

BARKER STREET RANDWICK NSW

204179.30

Drawing Title

LEVEL 6 FLOOR PLAN

Drawing Number


PA-206-2A

Date

APR 2009


Rev.

08

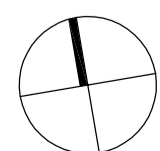

The Cox Group Pty Ltd ACN 002 535 891

K:\2004\204179\Drawings\plan\level 6-206-2a.dwg

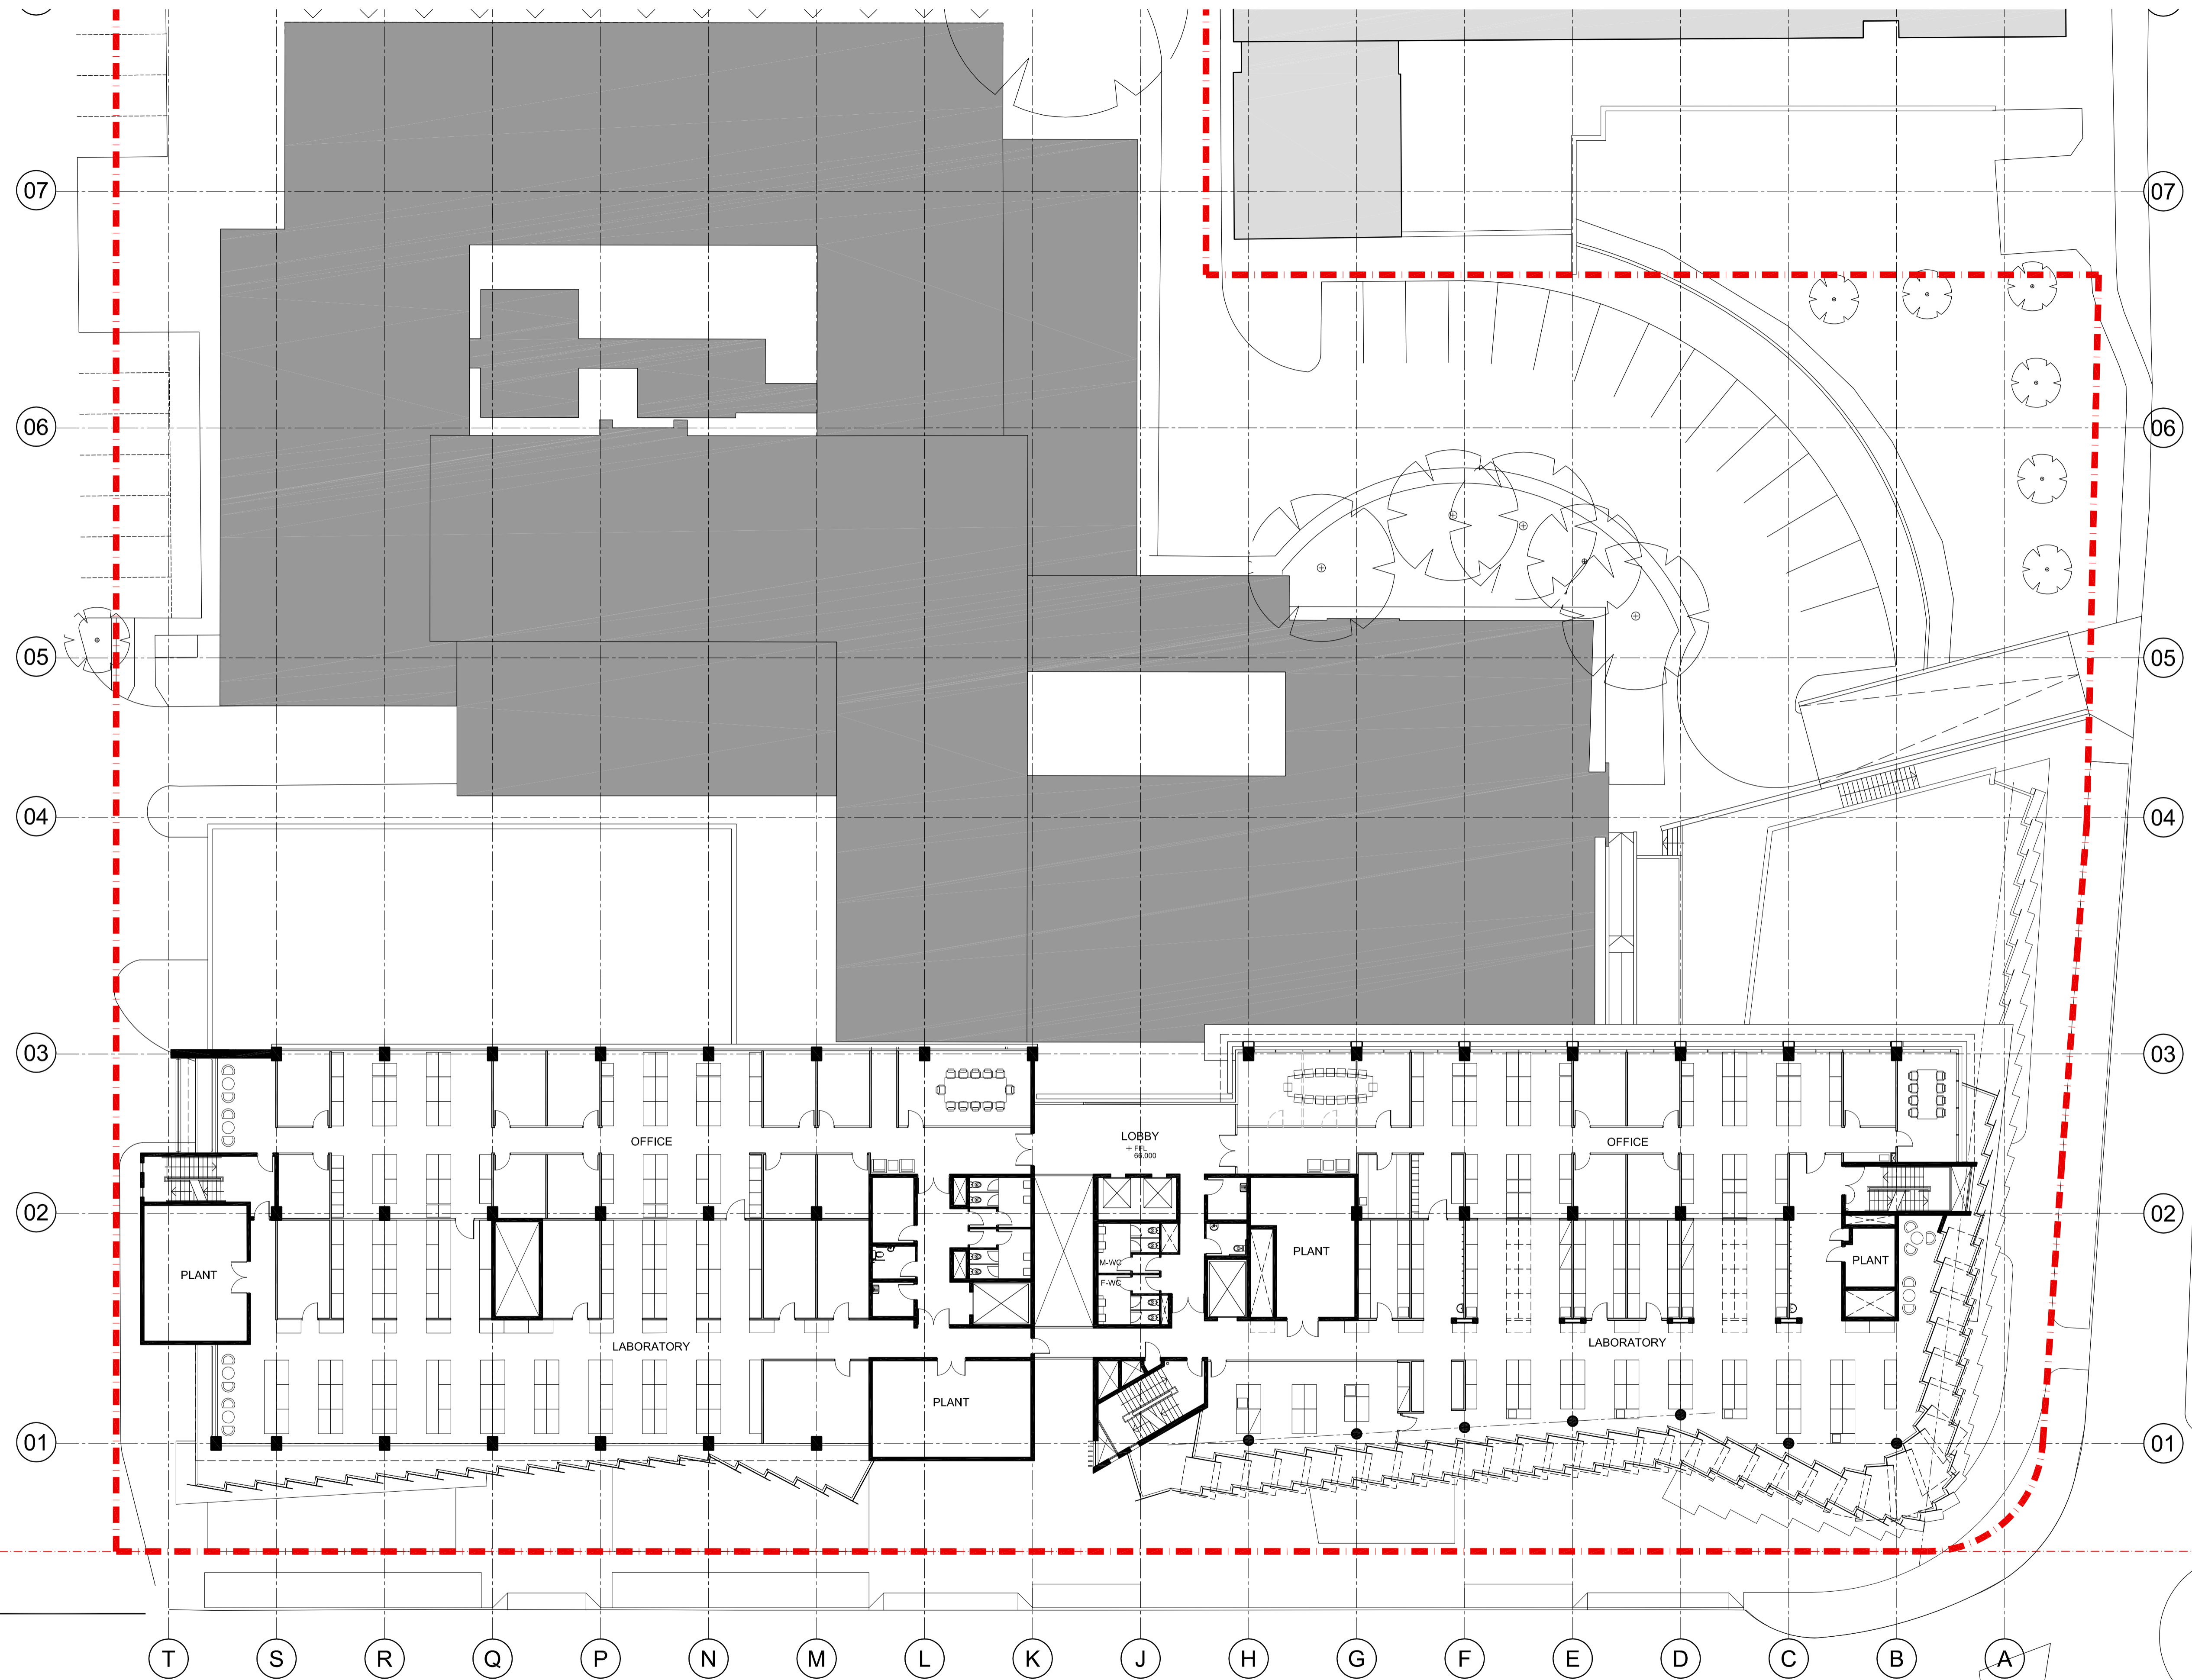

01 PLAN
1:200

Cox Richardson

Level 2, 204 Clarence Street, Sydney 2000 Australia
Tel : 612 9267 9599 Fax : 612 9264 5844
Email : sydney@cox.com.au

Architecture Planning Urban design Interior design Health facility design

COX

Project Architect

Date

Director

NEUROSCIENCE RESEARCH PRECINCT

BARKER STREET RANDWICK NSW


204179.30

Drawing Title
LEVEL 6 FLOOR PLAN

Drawing Number
PA-206-2B

Date
APR 2009

Rev.
07

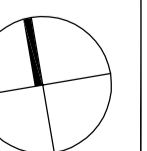

The Cox Group Pty Ltd ACN 002 535 891

\\3004\204179\Drawings\plan\level 6-206-2b.dwg

07

06

05

04

03

02

01

07

06

05

04

03

02

01

01 PLAN
1:200

T

S

R

Q

P

N

M

L

K

J

H

G

F

E

D

C

B

A

Cox Richardson

Level 2, 204 Clarence Street, Sydney 2000 Australia
Tel : 612 9267 9599 Fax : 612 9264 5844
Email : sydney@cox.com.au

Architecture Planning Urban design Interior design Health facility design

COX

Project Architect

Date

Director

NEUROSCIENCE RESEARCH PRECINCT

BARKER STREET RANDWICK NSW

204179.30

Drawing Title

LEVEL 6 FLOOR PLAN

Drawing Number

PA-206-2C

Date

APR 2009

Rev.

08

The Cox Group Pty Ltd ACN 002 535 891

v:\2004\204179\randwick\pa\project application\pa-206-2c.dwg

01 PLAN
1:200

Cox Richardson

Level 2, 204 Clarence Street, Sydney 2000 Australia
Tel : 612 9267 9599 Fax : 612 9264 5844
Email : sydney@cox.com.au

Architecture Planning Urban design Interior design Health facility design



Project Architect	Date
Director	

NEUROSCIENCE RESEARCH PRECINCT

BARKER STREET RANDWICK NSW


204179.30

Drawing Title
LEVEL 6 FLOOR PLAN

Drawing Number
PA-206-2D


Date
APR 2009

Rev.
08

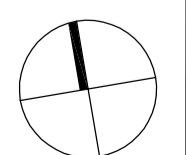

The Cox Group Pty Ltd ACN 002 535 891

v:\2004\204179\randwick\pa\project\pa-206-2d.dwg

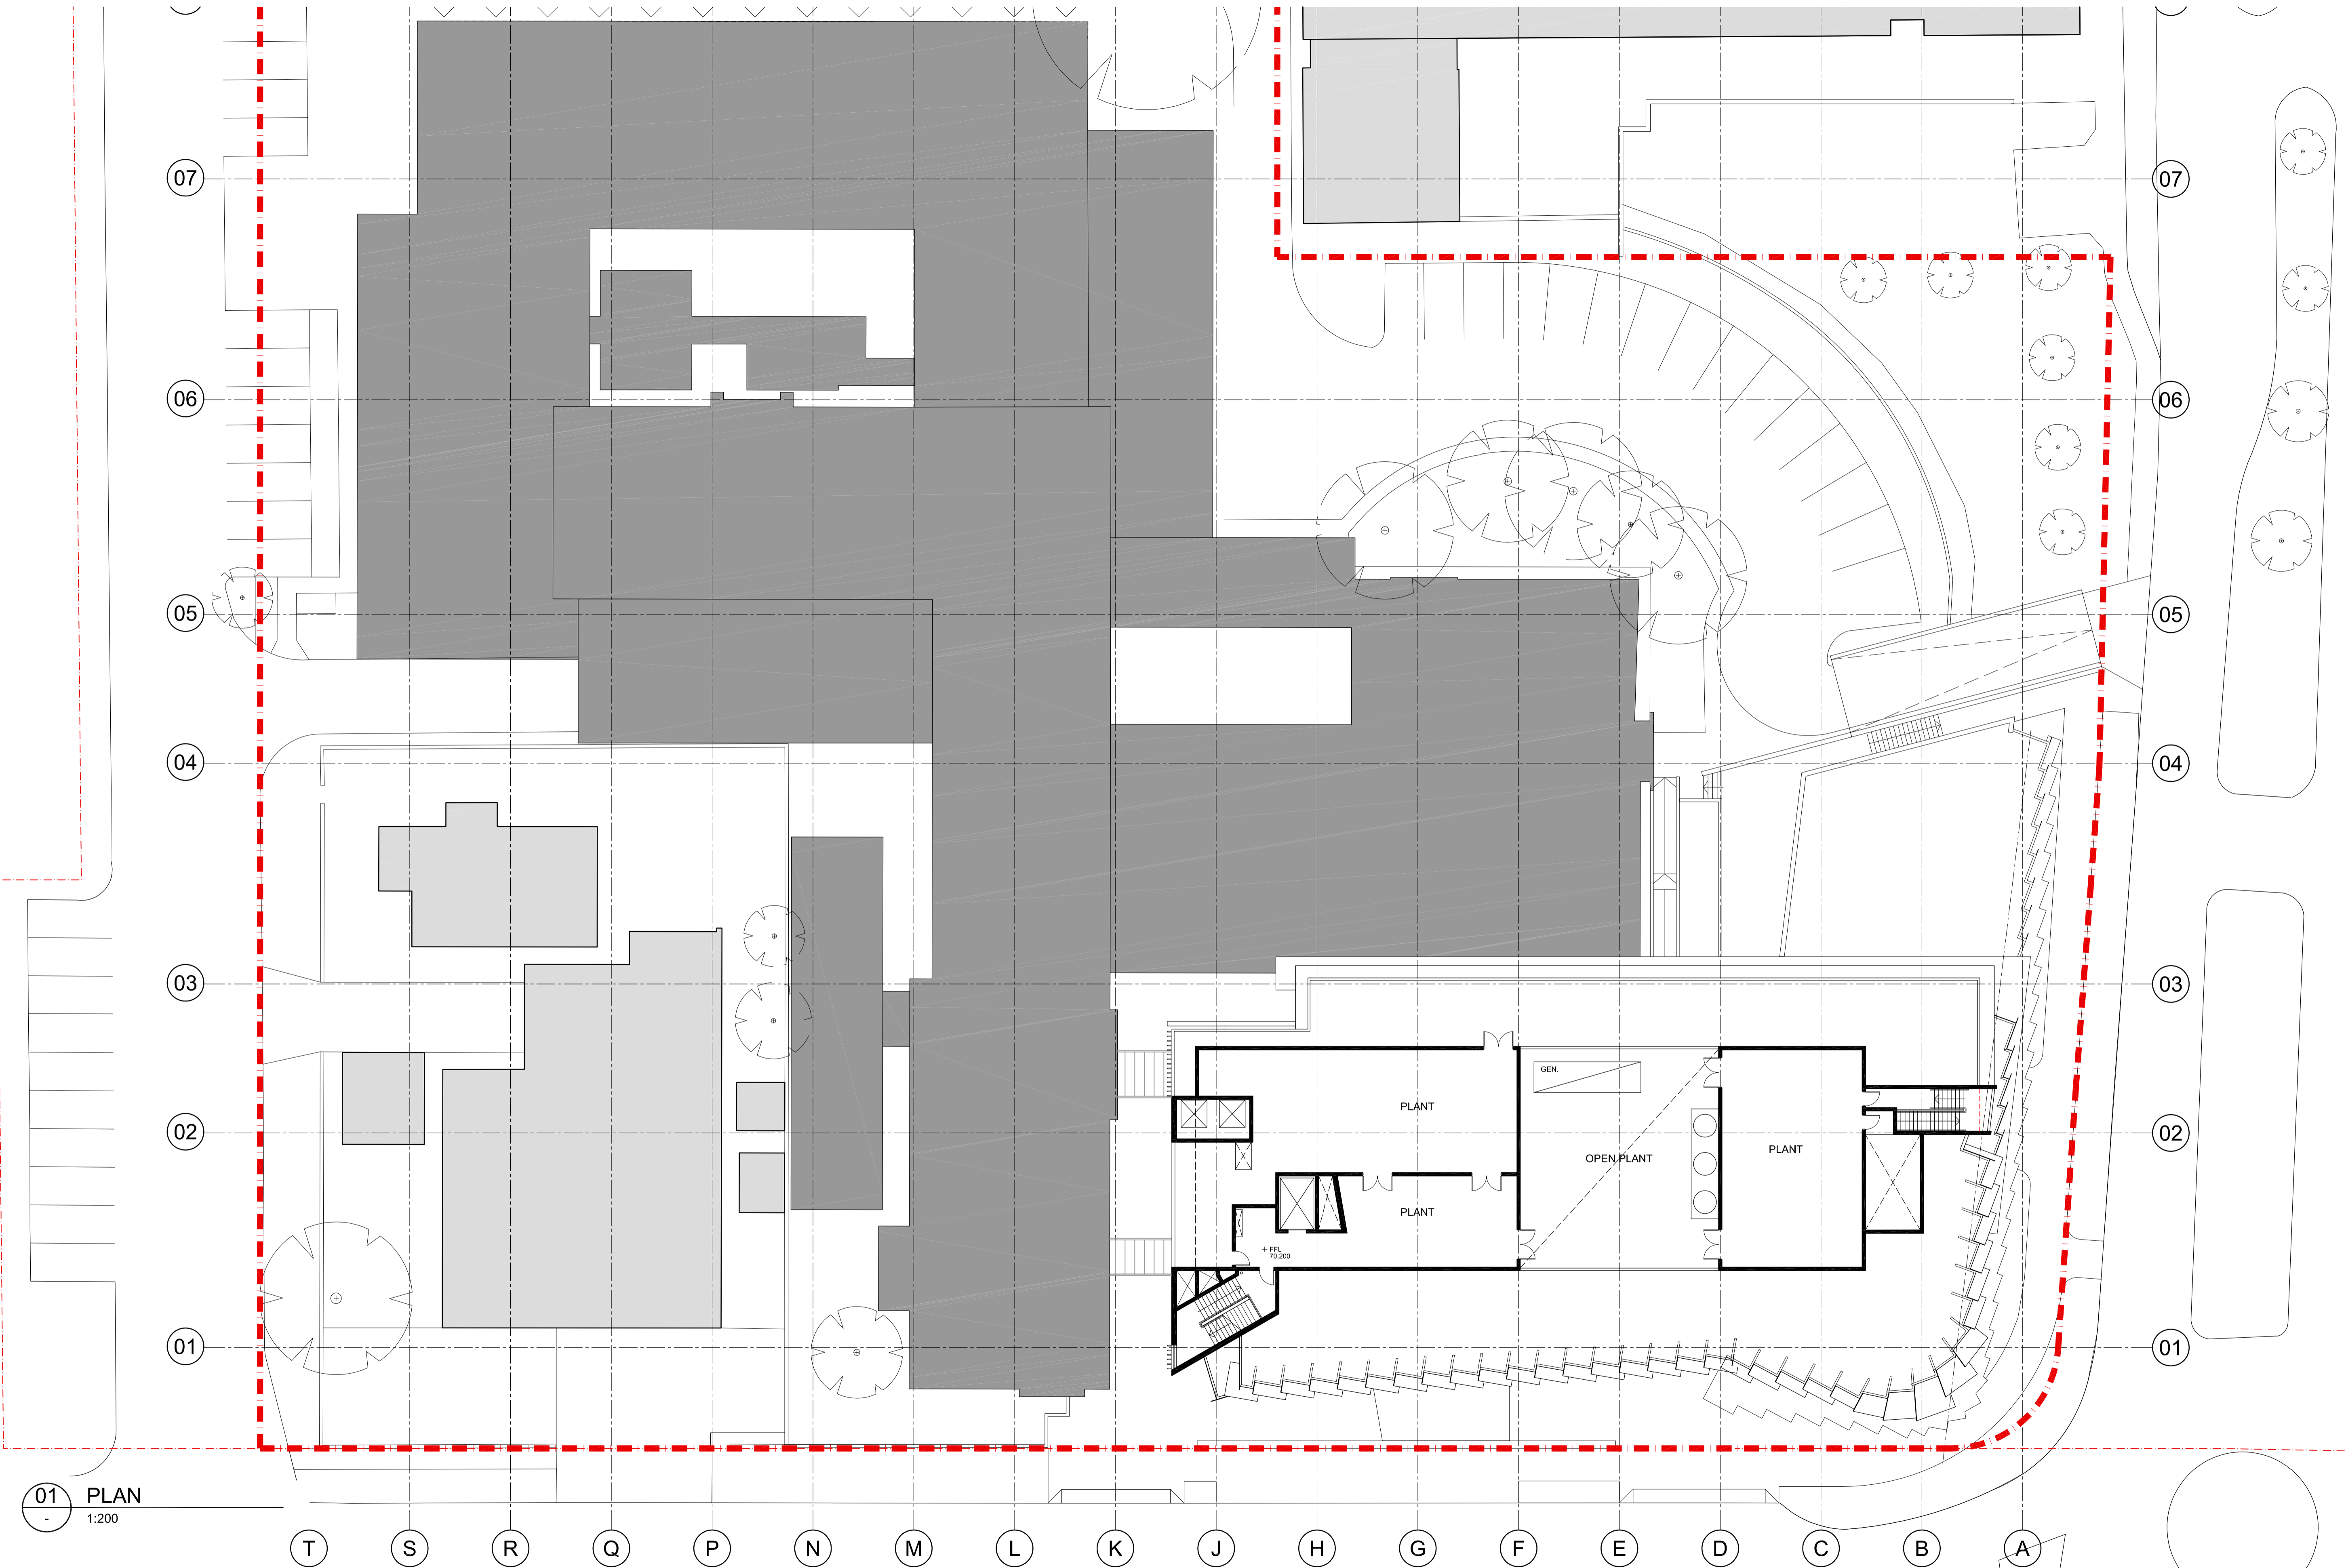

01 PLAN
1:200

Cox Richardson

Level 2, 204 Clarence Street, Sydney 2000 Australia
Tel : 612 9267 9599 Fax : 612 9264 5844
Email : sydney@cox.com.au

Architecture Planning Urban design Interior design Health facility design

COX

Project Architect	Date
Director	

NEUROSCIENCE RESEARCH PRECINCT

BARKER STREET RANDWICK NSW


204179.30

Drawing Title
LEVEL 7 FLOOR PLAN (PLANT)

Drawing Number
PA-207-2A


Date
APR 2009

Rev.
08

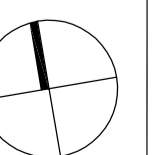

The Cox Group Pty Ltd ACN 002 535 891

v:\2004\204179\Drawings\plan\project application\pa-207-2a.dwg

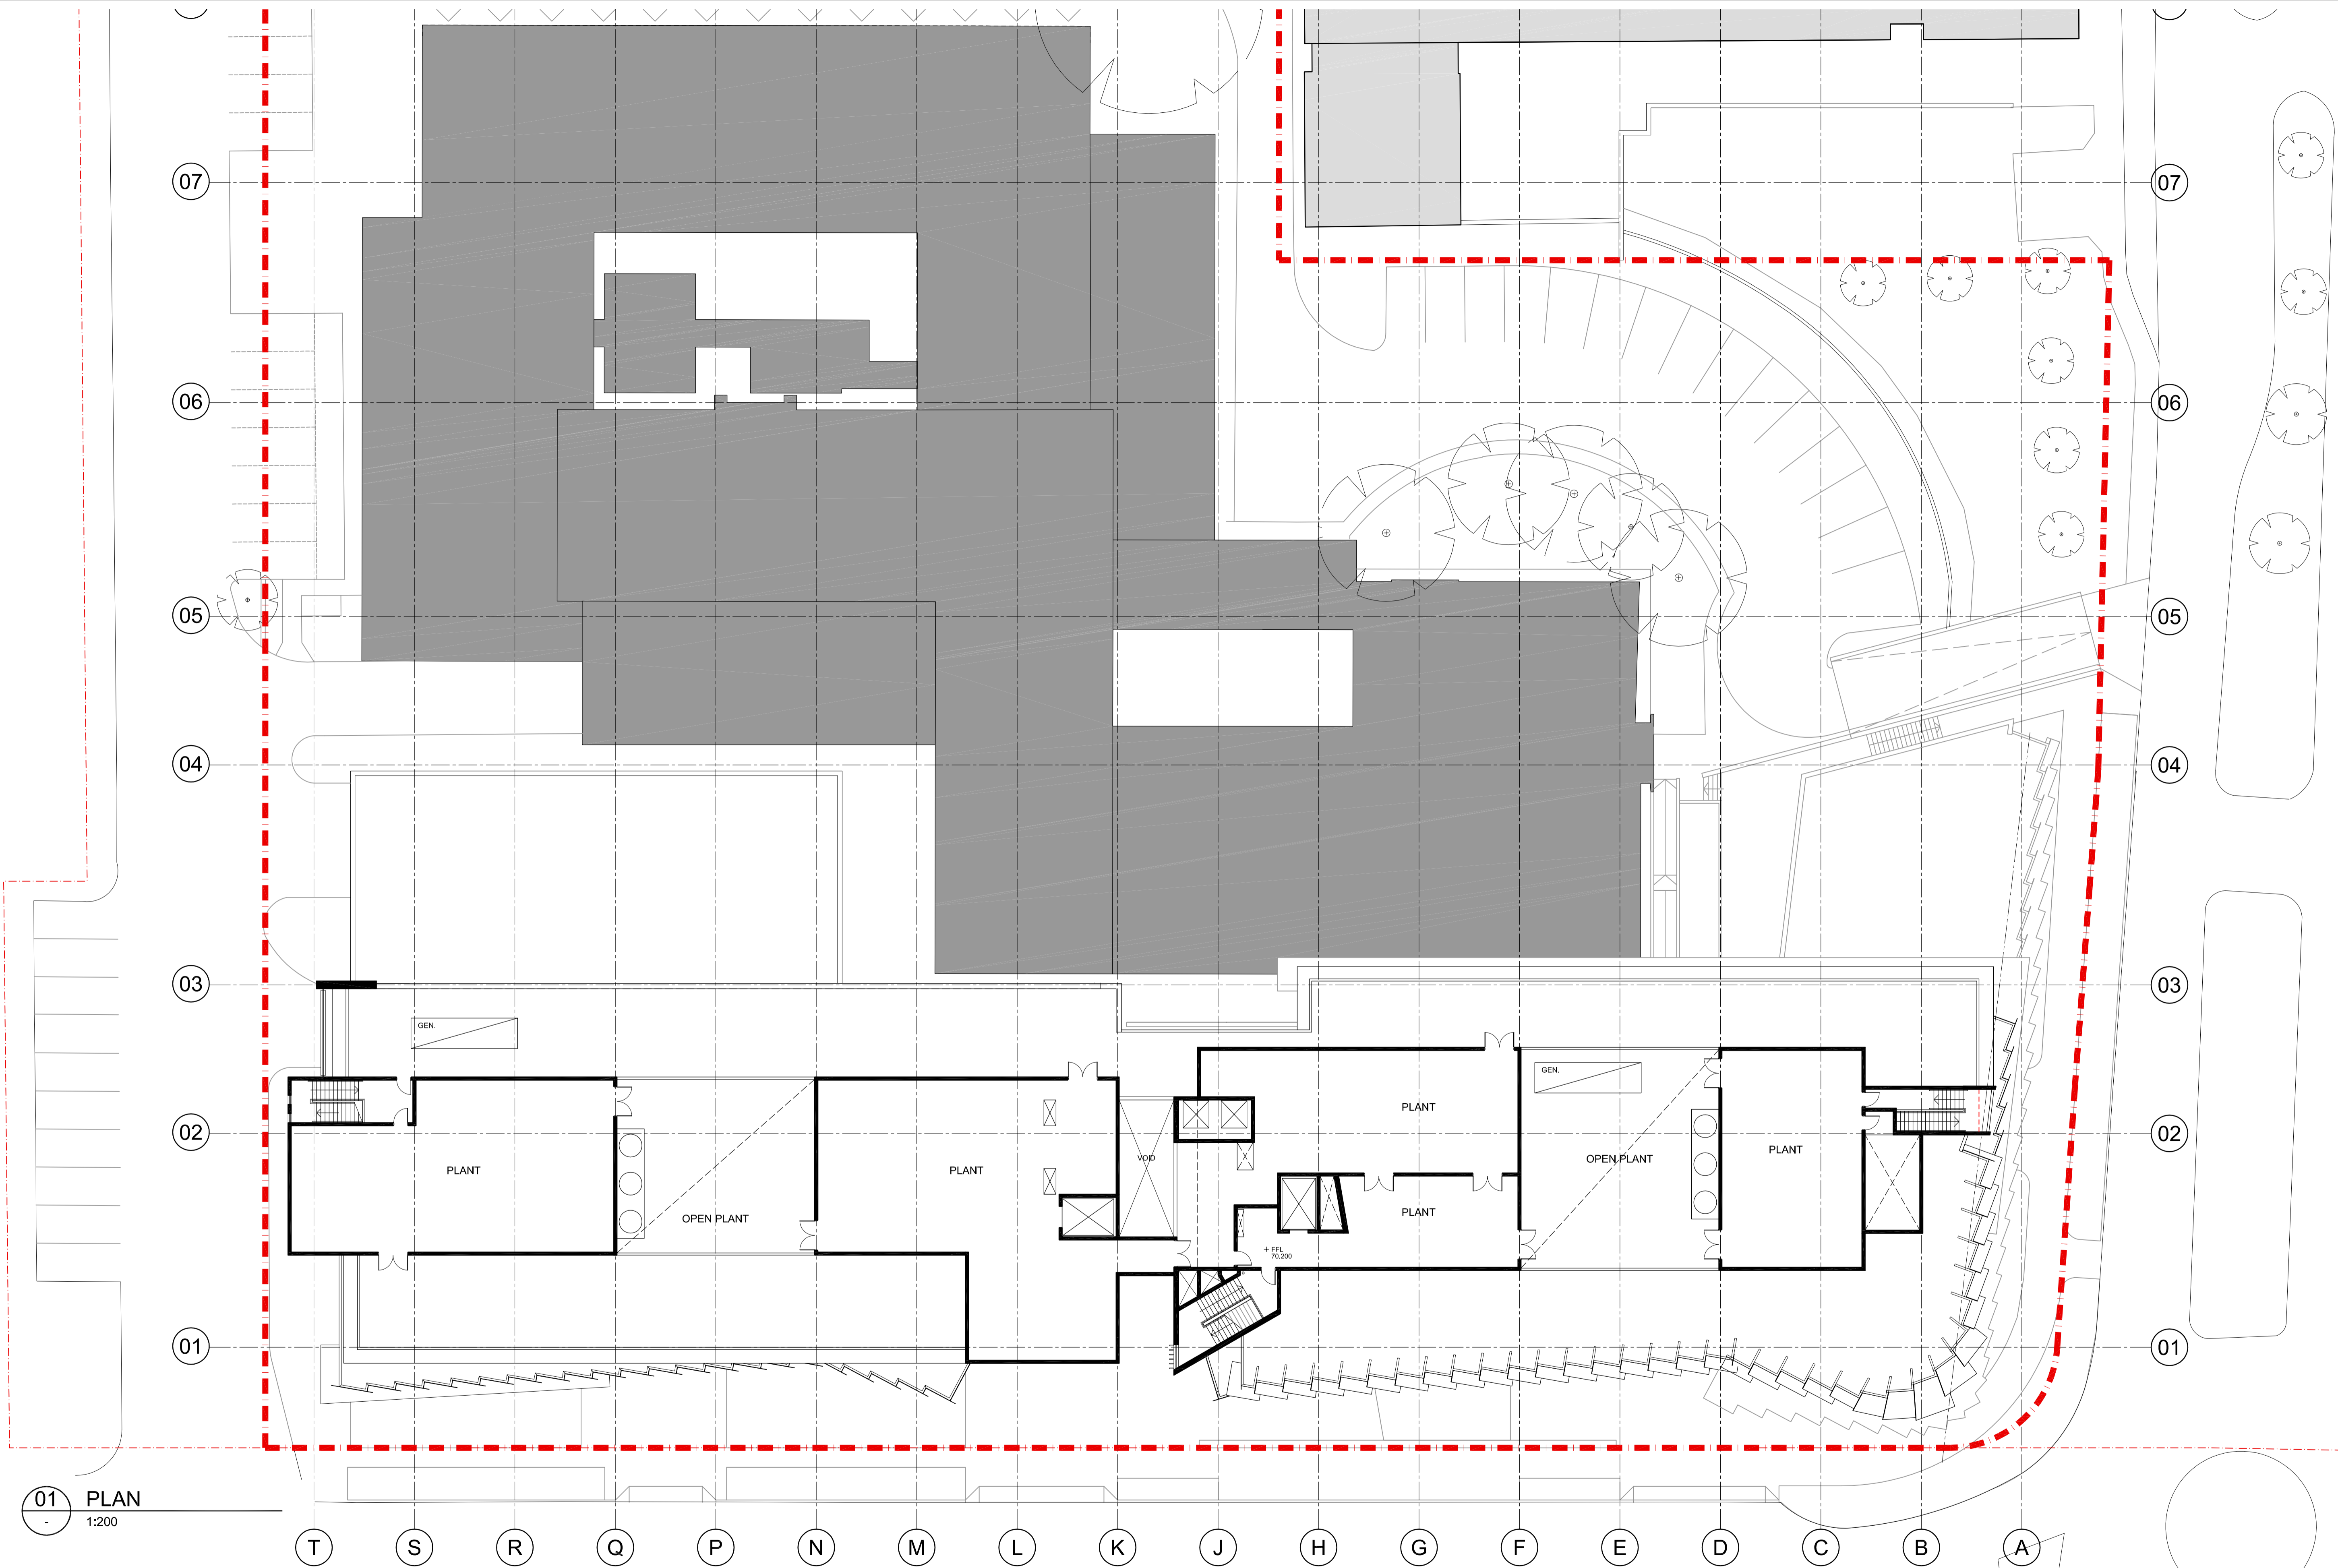

01 PLAN
1:200

Cox Richardson

Level 2, 204 Clarence Street, Sydney 2000 Australia
Tel : 612 9267 9599 Fax : 612 9264 5844
Email : sydney@cox.com.au

Architecture Planning Urban design Interior design Health facility design



Project Architect	Date
Director	

NEUROSCIENCE RESEARCH PRECINCT

BARKER STREET RANDWICK NSW


204179.30

Drawing Title
LEVEL 7 FLOOR PLAN (PLANT)

Drawing Number
PA-207-2B


Date
APR 2009

Rev.
07

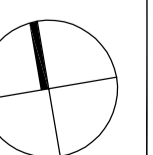

The Cox Group Pty Ltd ACN 002 535 891

\\3004\204179\Drawings\unpopped_application\pa-207-2b.dwg

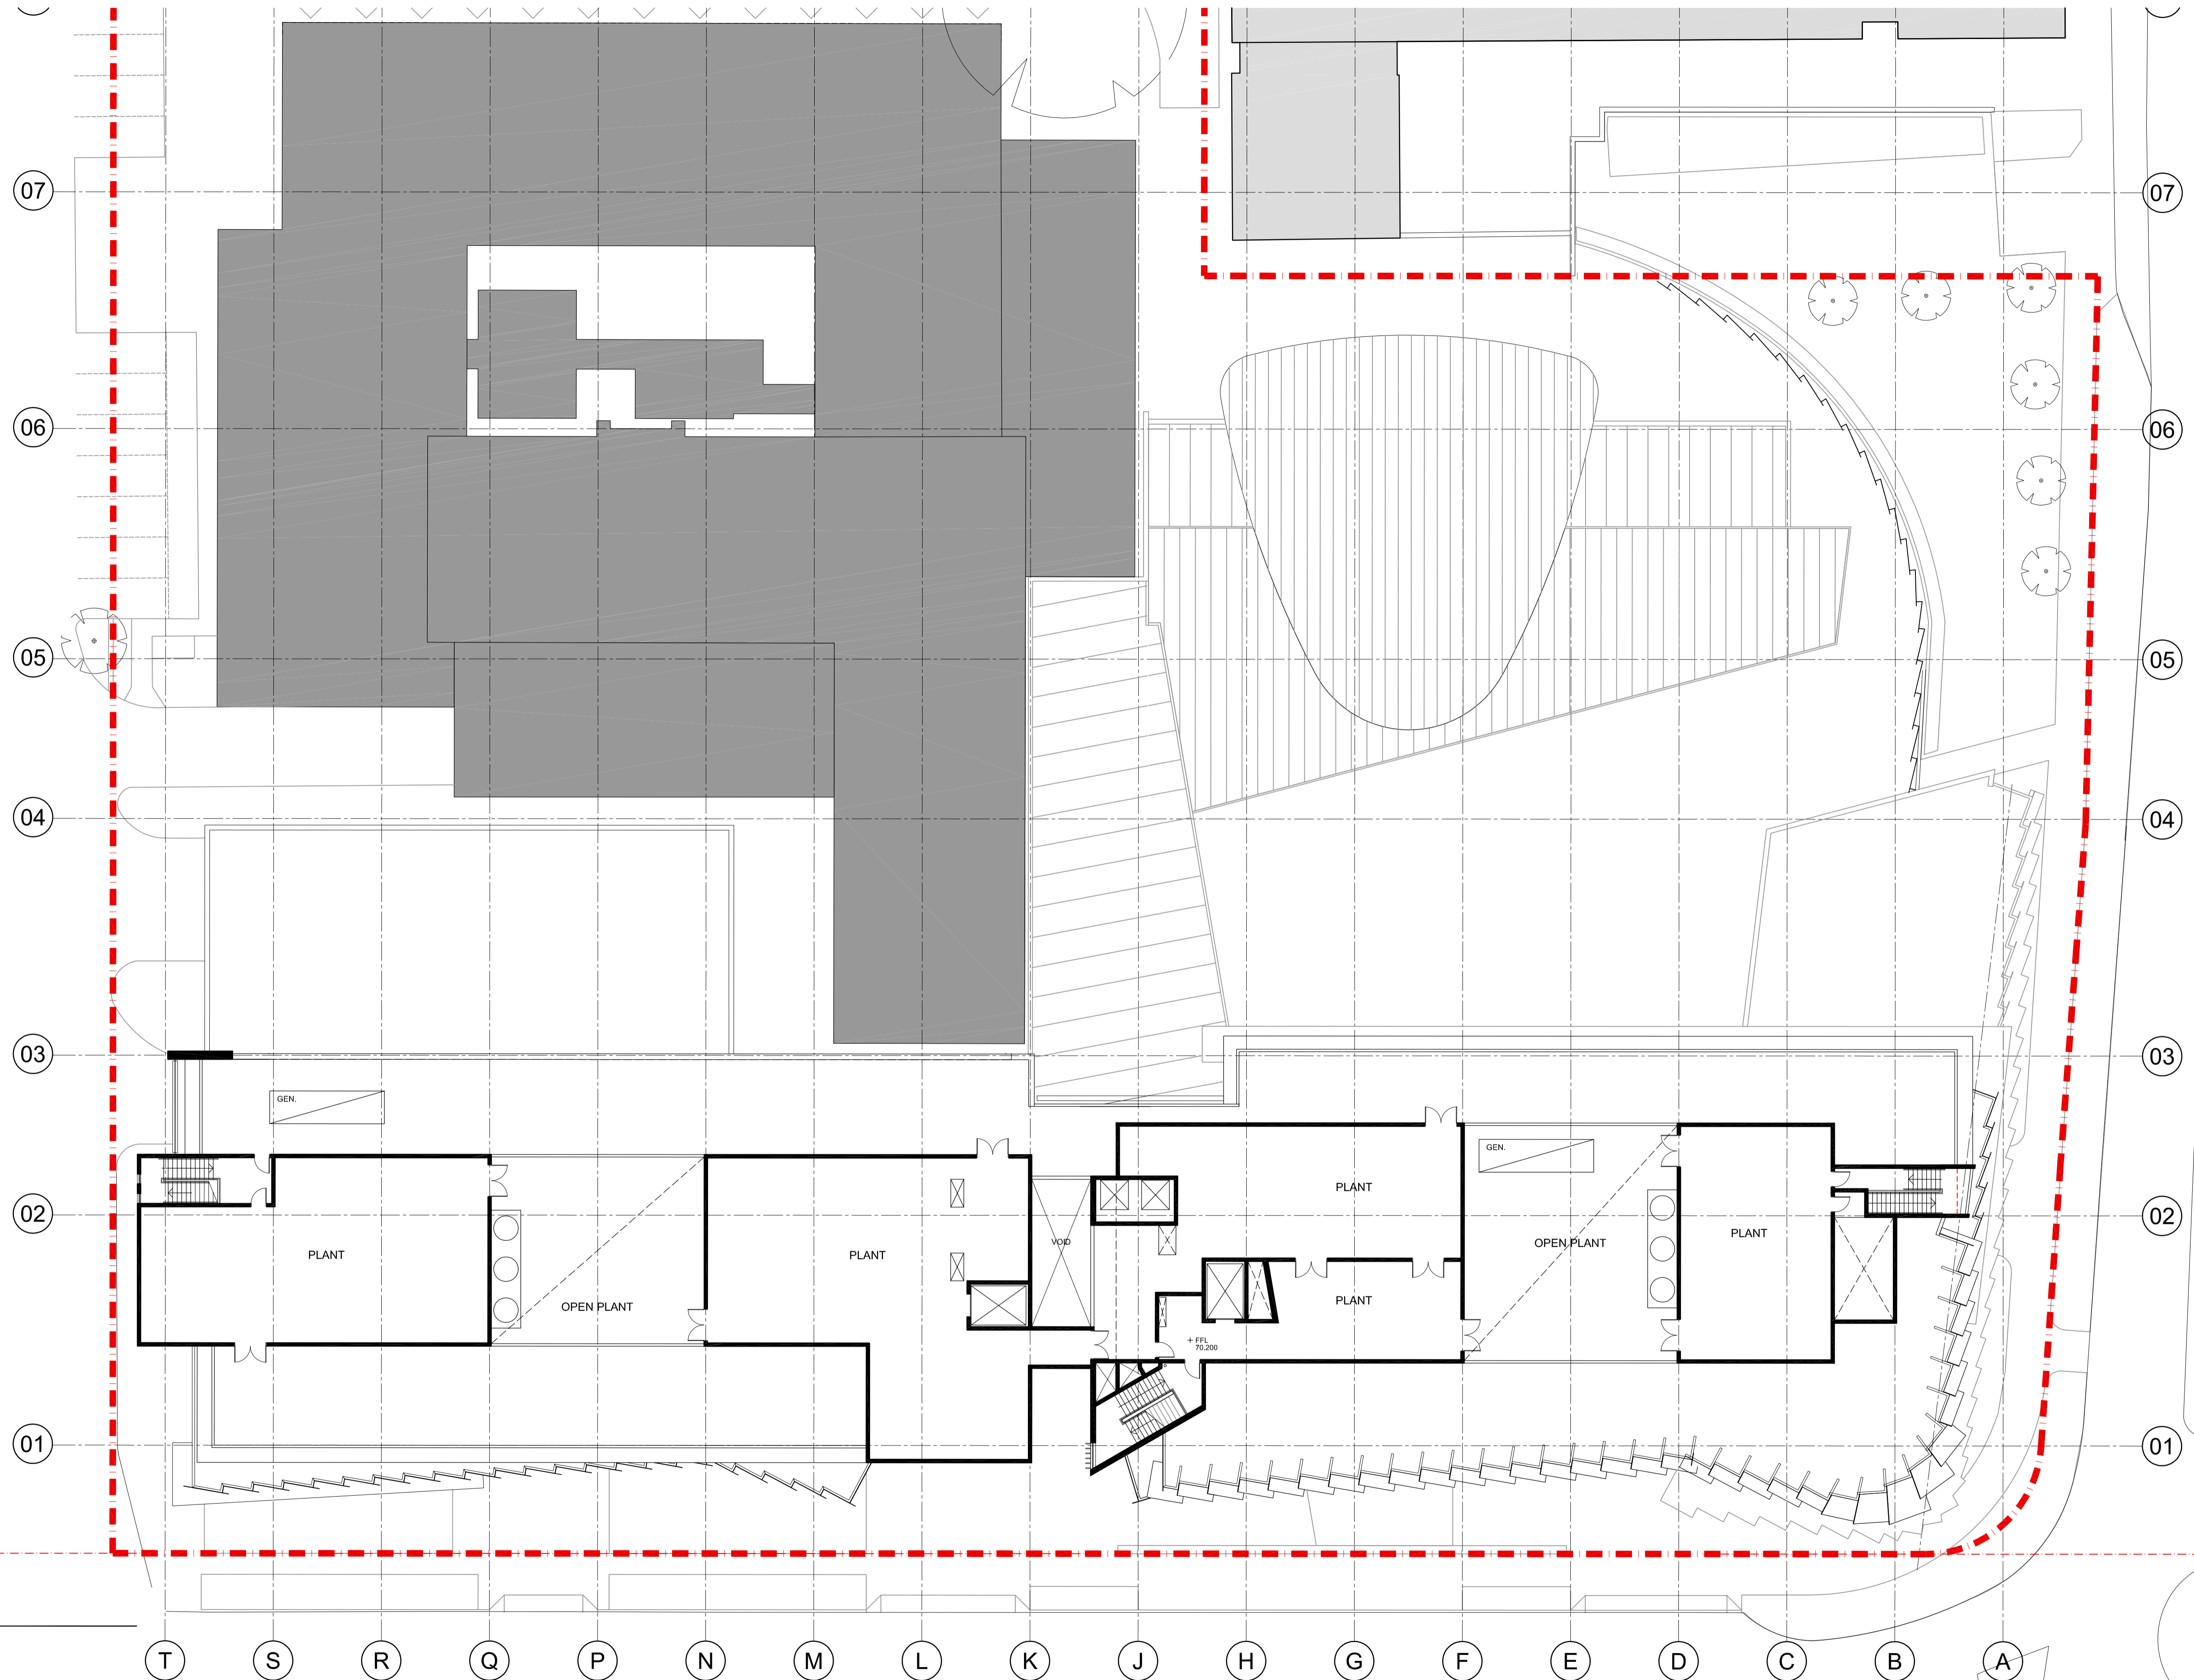

01 PLAN
1:200

Cox Richardson

Level 2, 204 Clarence Street, Sydney 2000 Australia
Tel : 612 9267 9599 Fax : 612 9264 5844
Email : sydney@cox.com.au

Architecture Planning Urban design Interior design Health facility design

COX

Project Architect	Date
Director	

NEUROSCIENCE RESEARCH PRECINCT

BARKER STREET RANDWICK NSW


204179.30

Drawing Title
LEVEL 7 FLOOR PLAN (PLANT)

Drawing Number
PA-207-2C


Date
APR 2009

Rev.
08

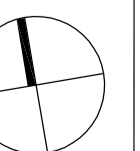

The Cox Group Pty Ltd ACN 002 535 891

\\3004\204179\Drawings\planned\pa-207-2c.dwg

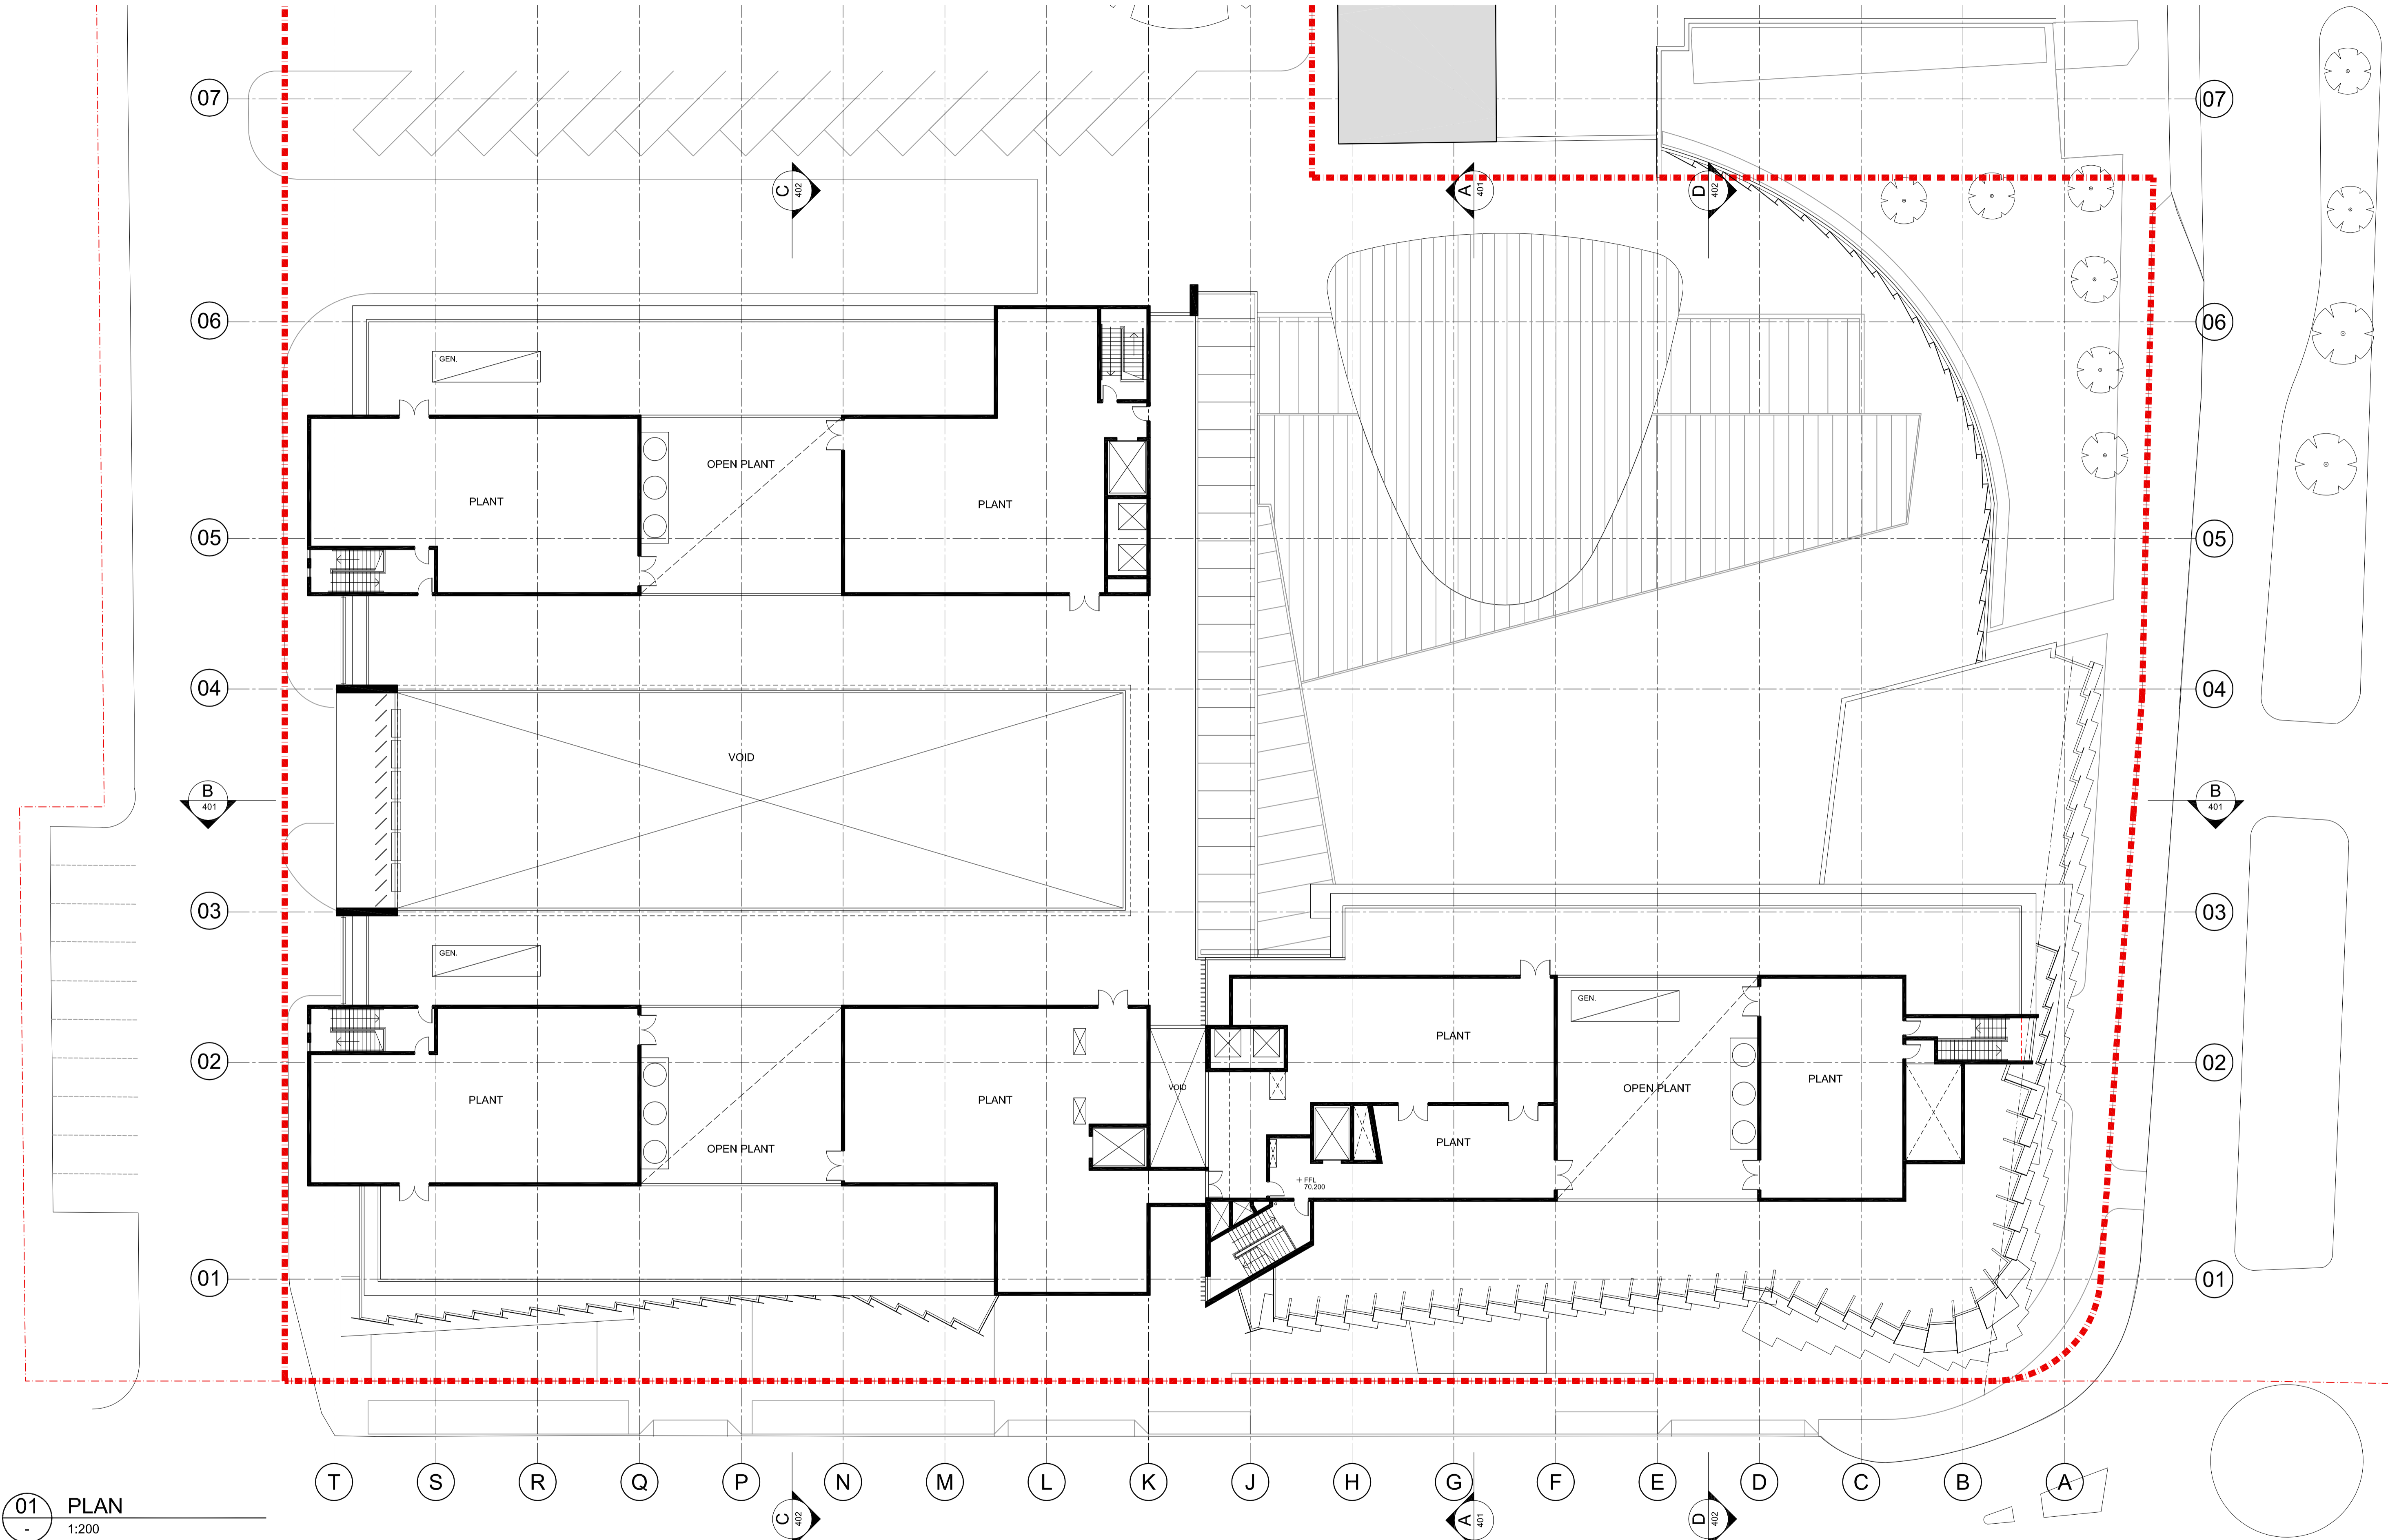

01 PLAN
1:200

Cox Richardson

Level 2, 204 Clarence Street, Sydney 2000 Australia
Tel : 612 9267 9599 Fax : 612 9264 5844
Email : sydney@cox.com.au

Architecture Planning Urban design Interior design Health facility design



Project Architect	Date
Director	

NEUROSCIENCE RESEARCH PRECINCT

BARKER STREET RANDWICK NSW


204179.30

Drawing Title
LEVEL 7 FLOOR PLAN (PLANT)

Drawing Number
PA-207-2D

Date
APR 2009

Rev.
08

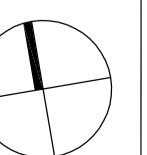

The Cox Group Pty Ltd ACN 002 535 891

\\3004\204179\Drawings\pa\project_application\pa-207-2d.dwg



01 PLAN
1:200

Cox Richardson

Level 2, 204 Clarence Street, Sydney 2000 Australia
Tel : 612 9267 9599 Fax : 612 9264 5844
Email : sydney@cox.com.au

Architecture Planning Urban design Interior design Health facility design



Project Architect	Date
Director	

NEUROSCIENCE RESEARCH PRECINCT

BARKER STREET RANDWICK NSW


204179.30

Drawing Title
ROOF PLAN

Drawing Number
PA-208-2A


Date
APR 2009

Rev.
09

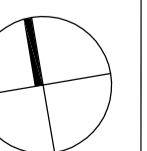

The Cox Group Pty Ltd ACN 002 535 891

v:\2004\204179\drawings\planned application\pa-208-2a.dwg

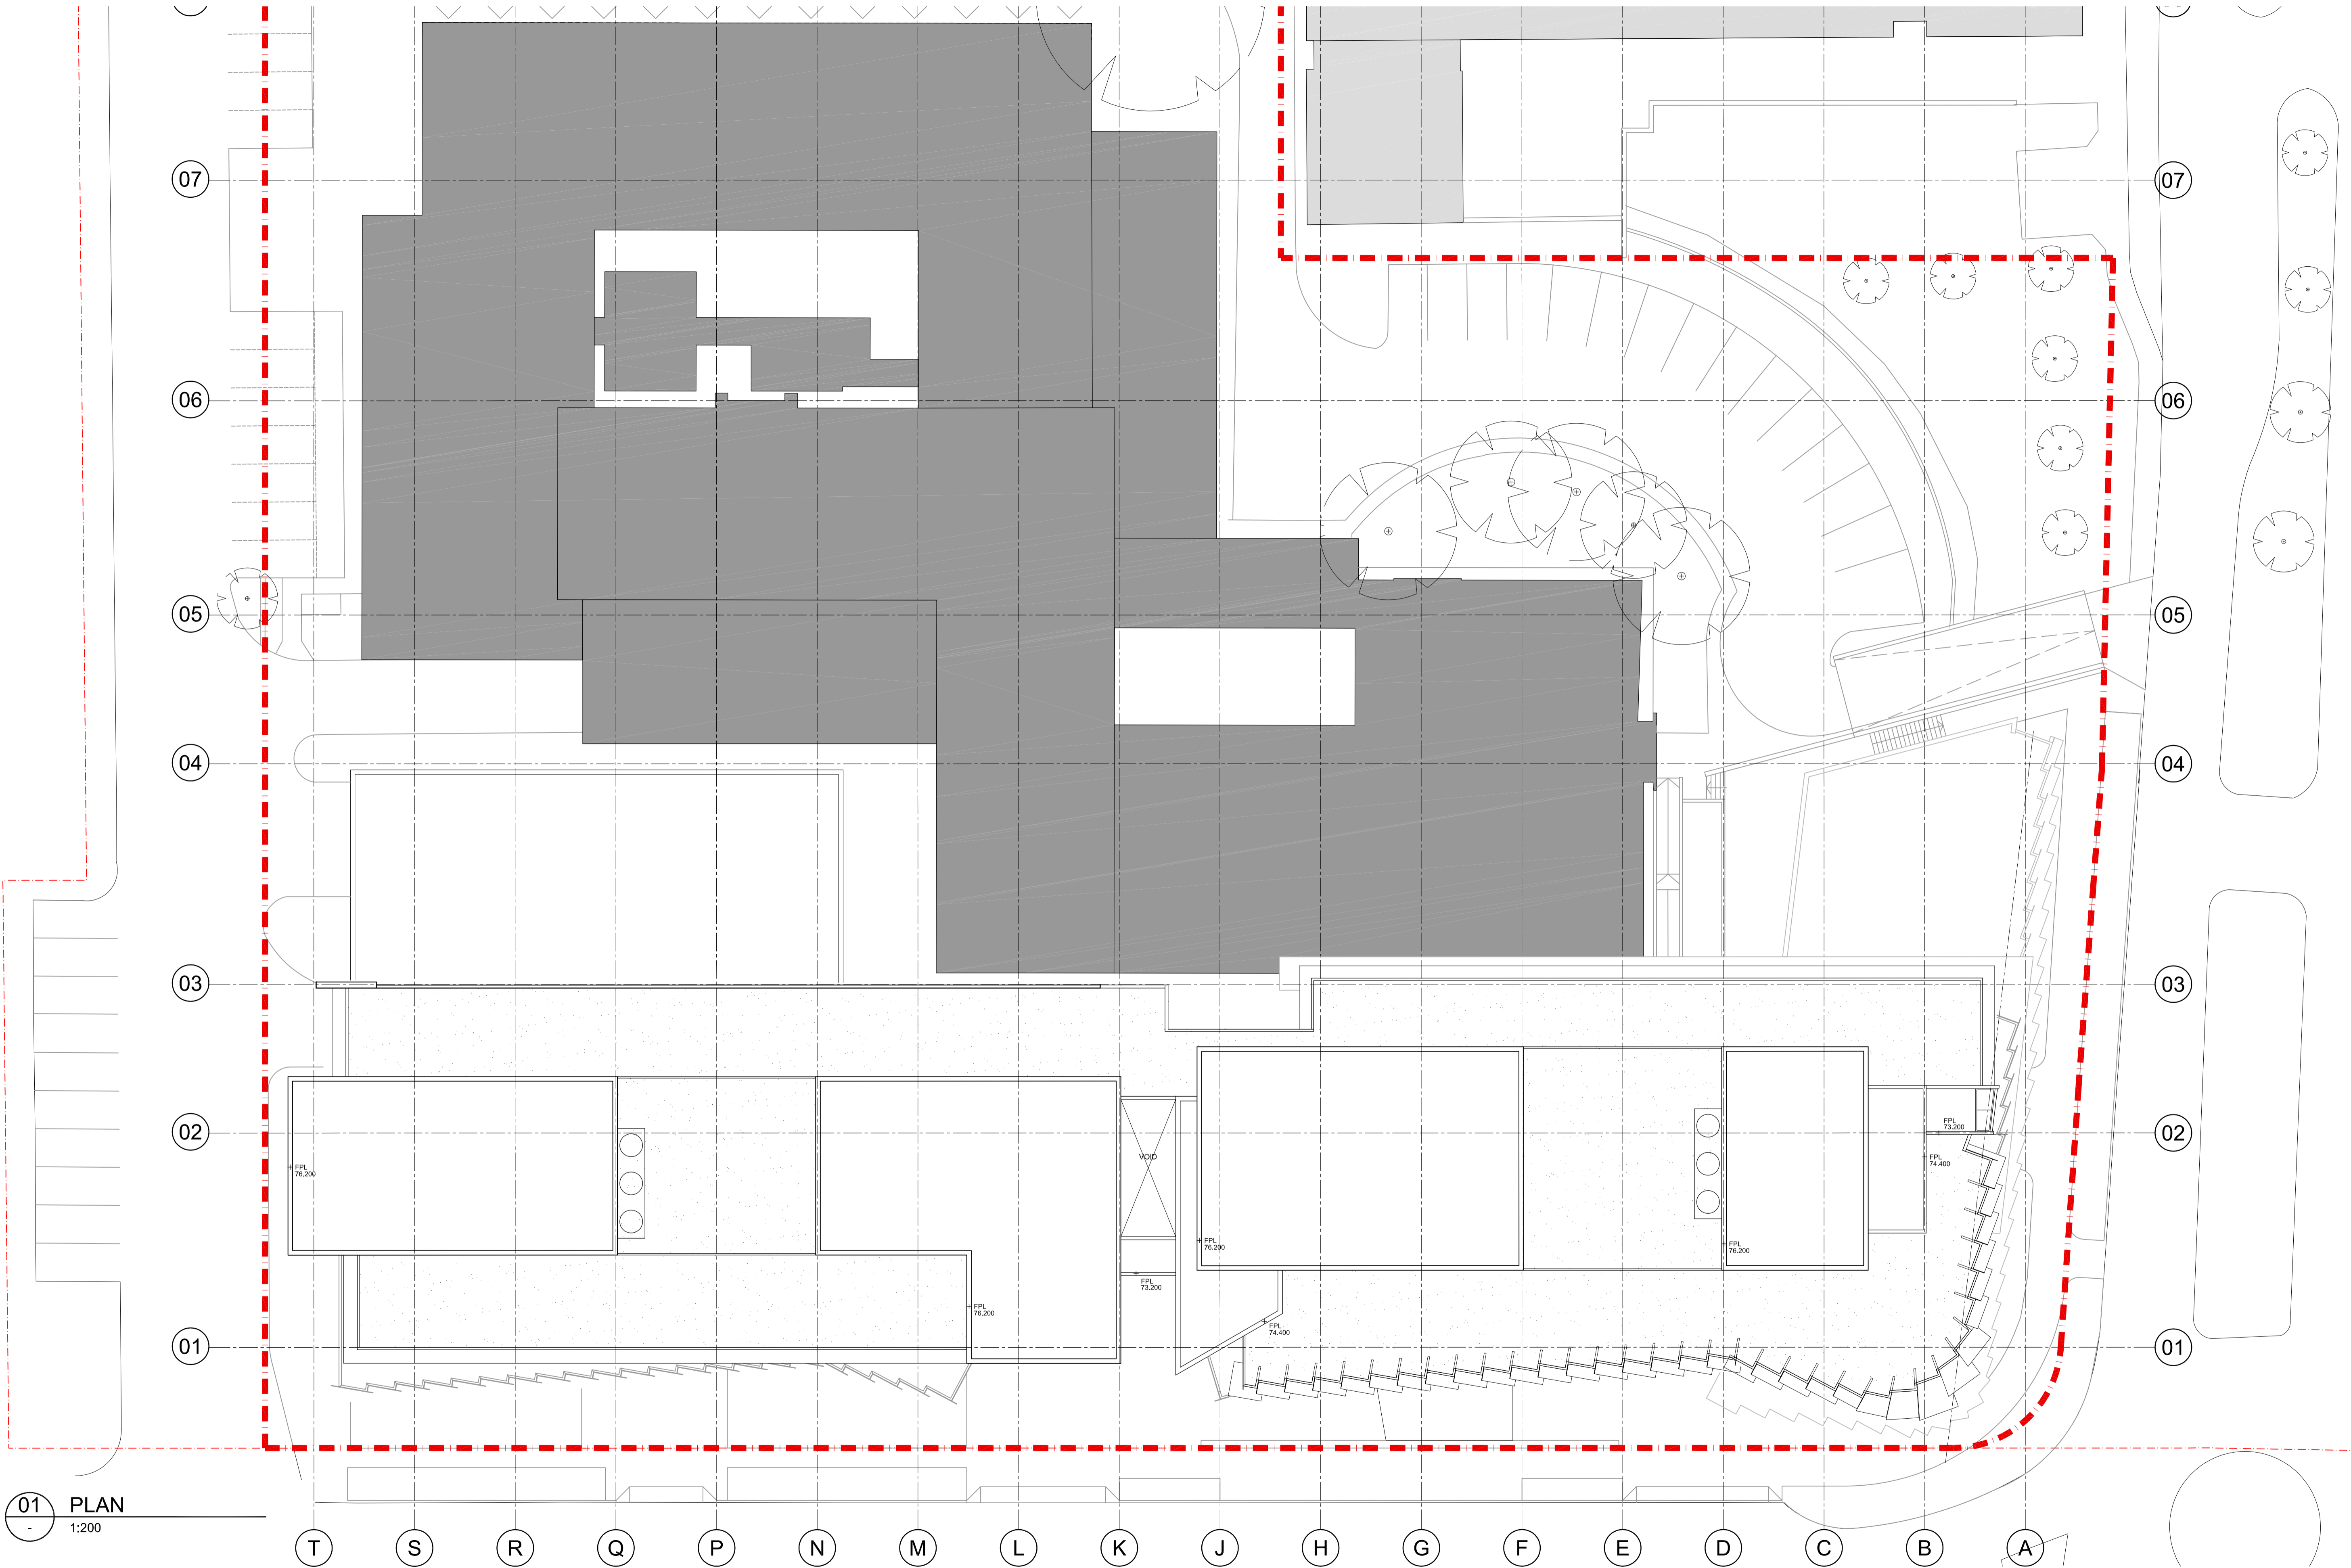

01 PLAN
1:200

Cox Richardson

Level 2, 204 Clarence Street, Sydney 2000 Australia
Tel : 612 9267 9599 Fax : 612 9264 5844
Email : sydney@cox.com.au

Architecture Planning Urban design Interior design Health facility design

COX

Project Architect

Date

Director

NEUROSCIENCE RESEARCH PRECINCT

BARKER STREET RANDWICK NSW


204179.30

Drawing Title
ROOF PLAN

Drawing Number
PA-208-2B


Date
APR 2009

Rev.
08

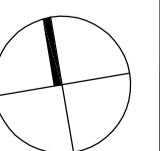

The Cox Group Pty Ltd ACN 002 535 891

x:\2004\204179\drawings\planned application\pa-208-2b.dwg

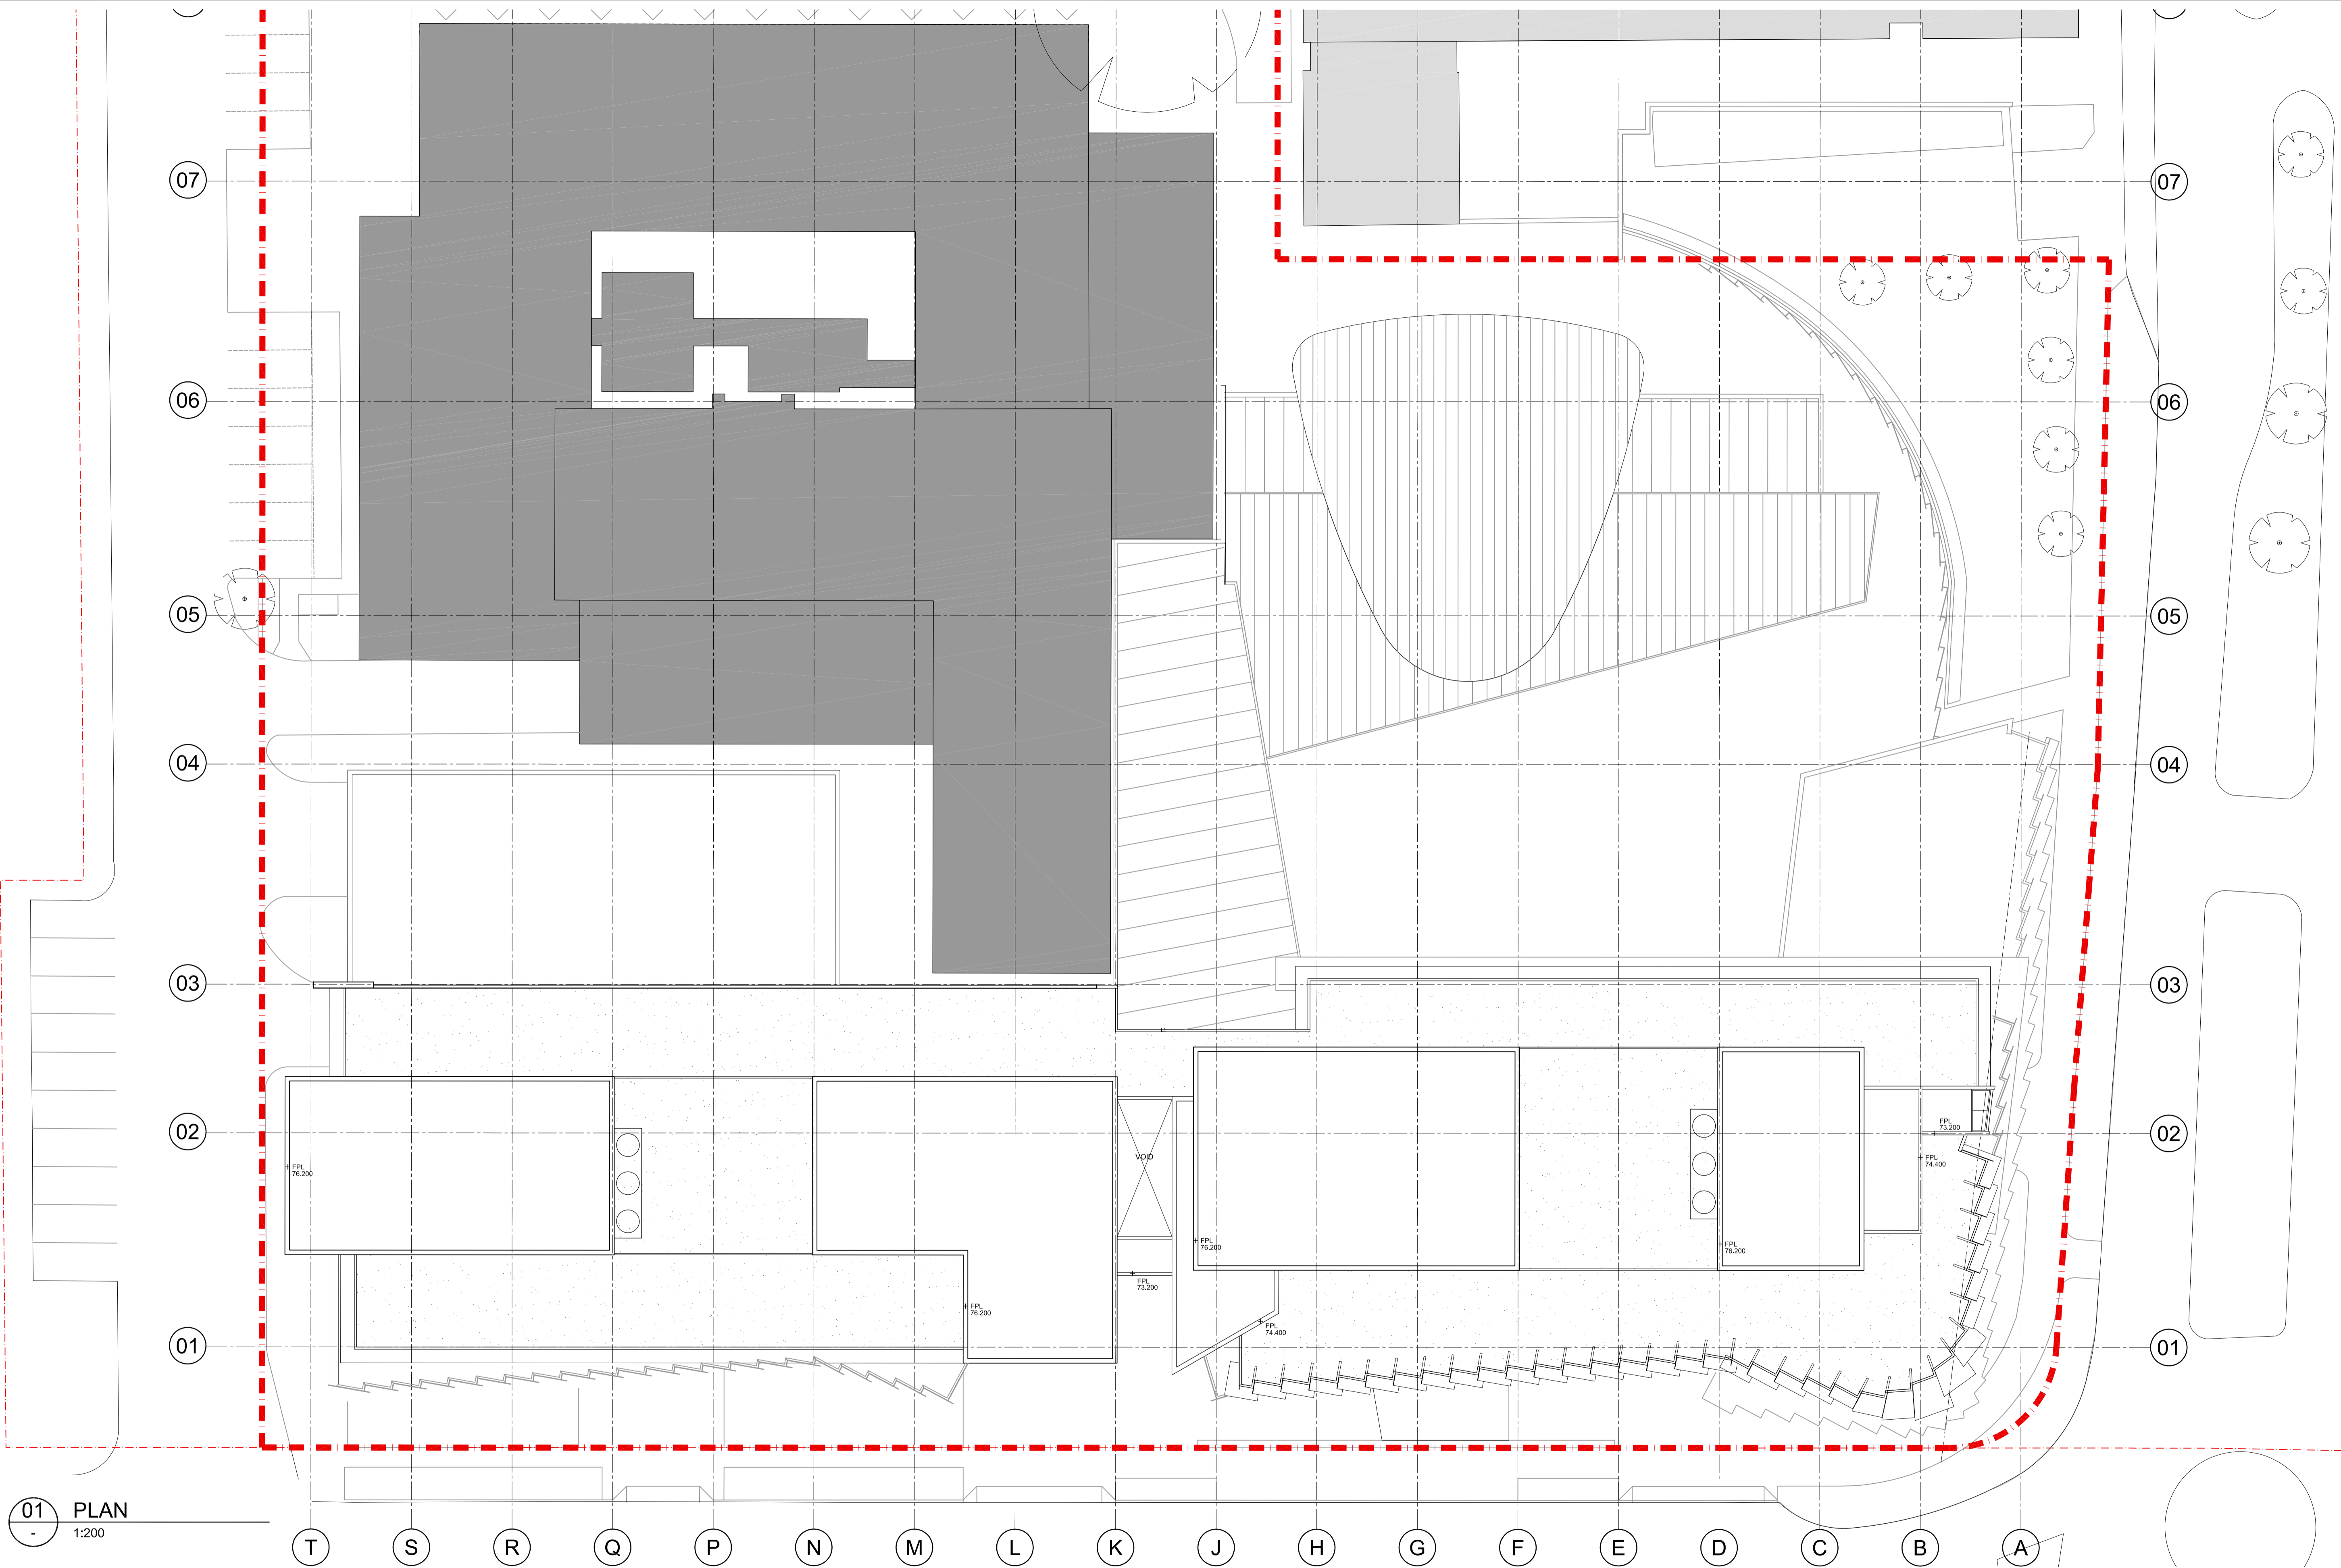

01 PLAN
1:200

Cox Richardson

Level 2, 204 Clarence Street, Sydney 2000 Australia
Tel : 612 9267 9599 Fax : 612 9264 5844
Email : sydney@cox.com.au

Architecture Planning Urban design Interior design Health facility design

COX

Project Architect

Date

Director

NEUROSCIENCE RESEARCH PRECINCT

BARKER STREET RANDWICK NSW


204179.30

Drawing Title
ROOF PLAN

Drawing Number
PA-208-2C


Date
APR 2009

Rev.
09

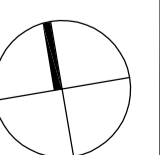

The Cox Group Pty Ltd ACN 002 535 891

x:\2004\204179\Drawings\plan\project application\pa-208-2c.dwg

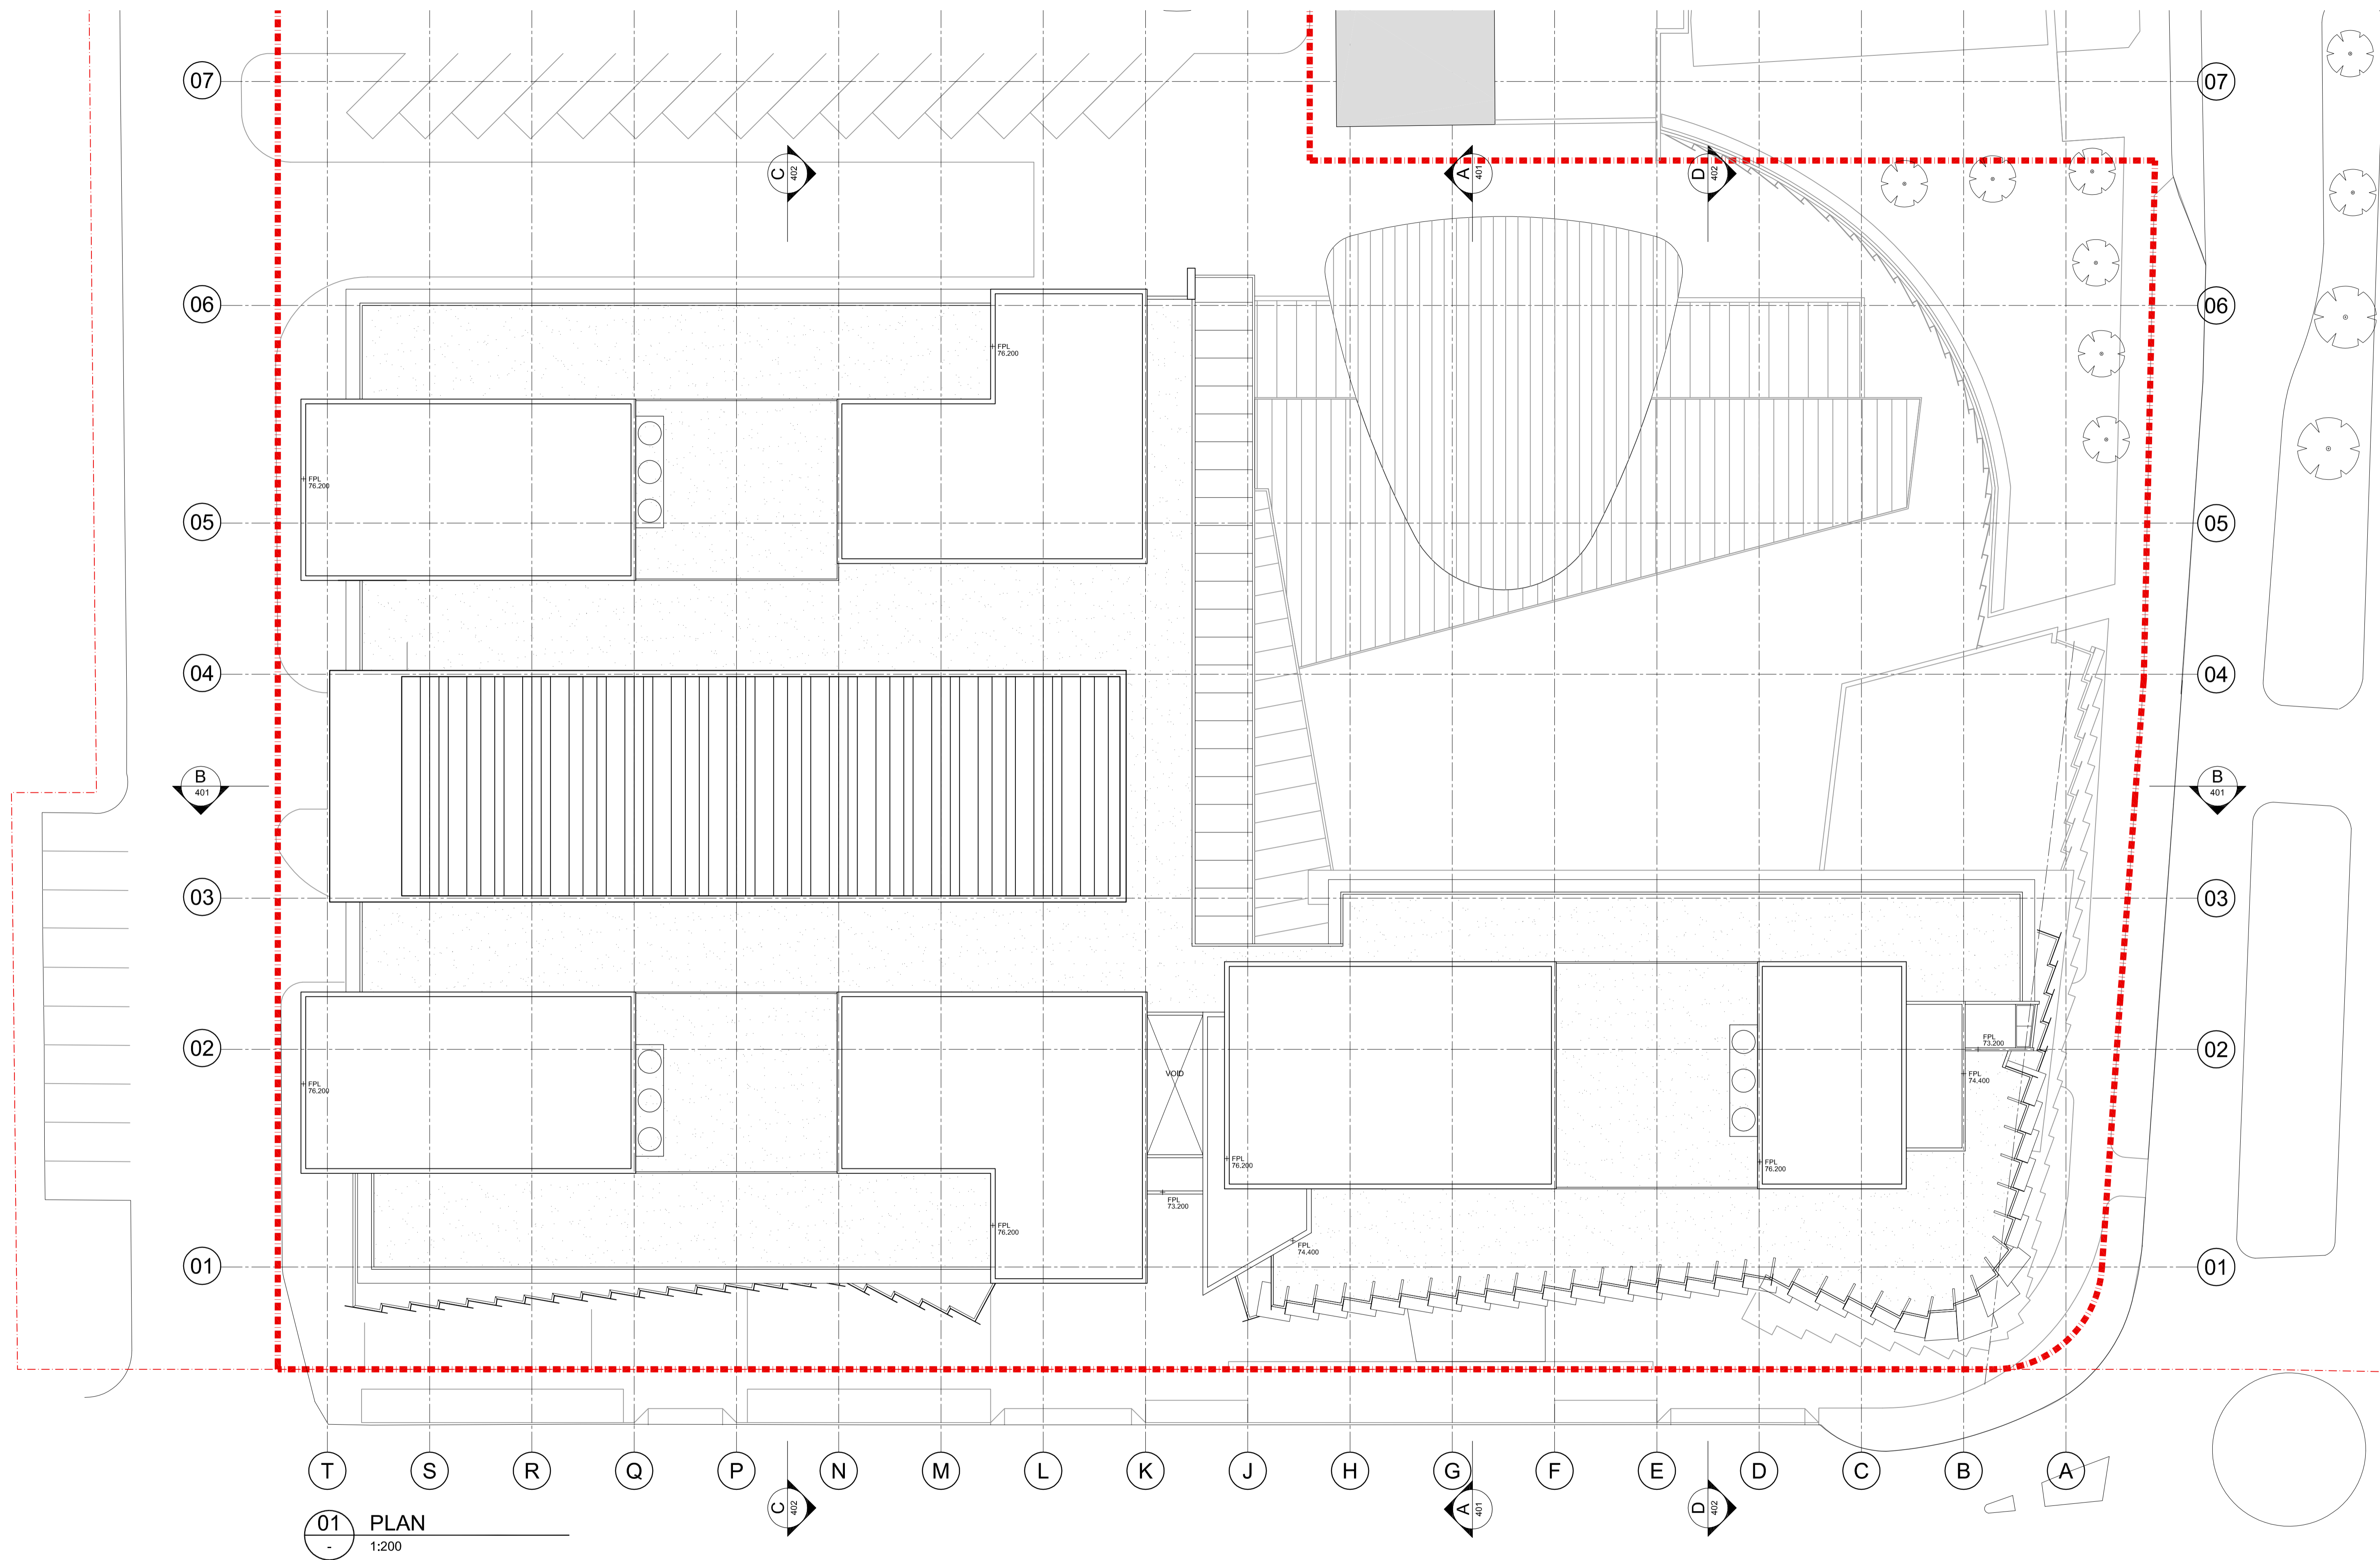

Cox Richardson

Level 2, 204 Clarence Street, Sydney 2000 Australia
Tel : 612 9267 9599 Fax : 612 9264 5844
Email : sydney@cox.com.au

Project Architect

Date

Director

Architecture Planning Urban design Interior design Health facility design



NEUROSCIENCE RESEARCH PRECINCT

BARKER STREET RANDWICK NSW


204179.30

Drawing Title
ROOF PLAN


Drawing Number
PA-208-2D

Date
APR 2009

Rev.
09

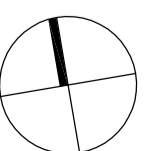

The Cox Group Pty Ltd ACN 002 535 891

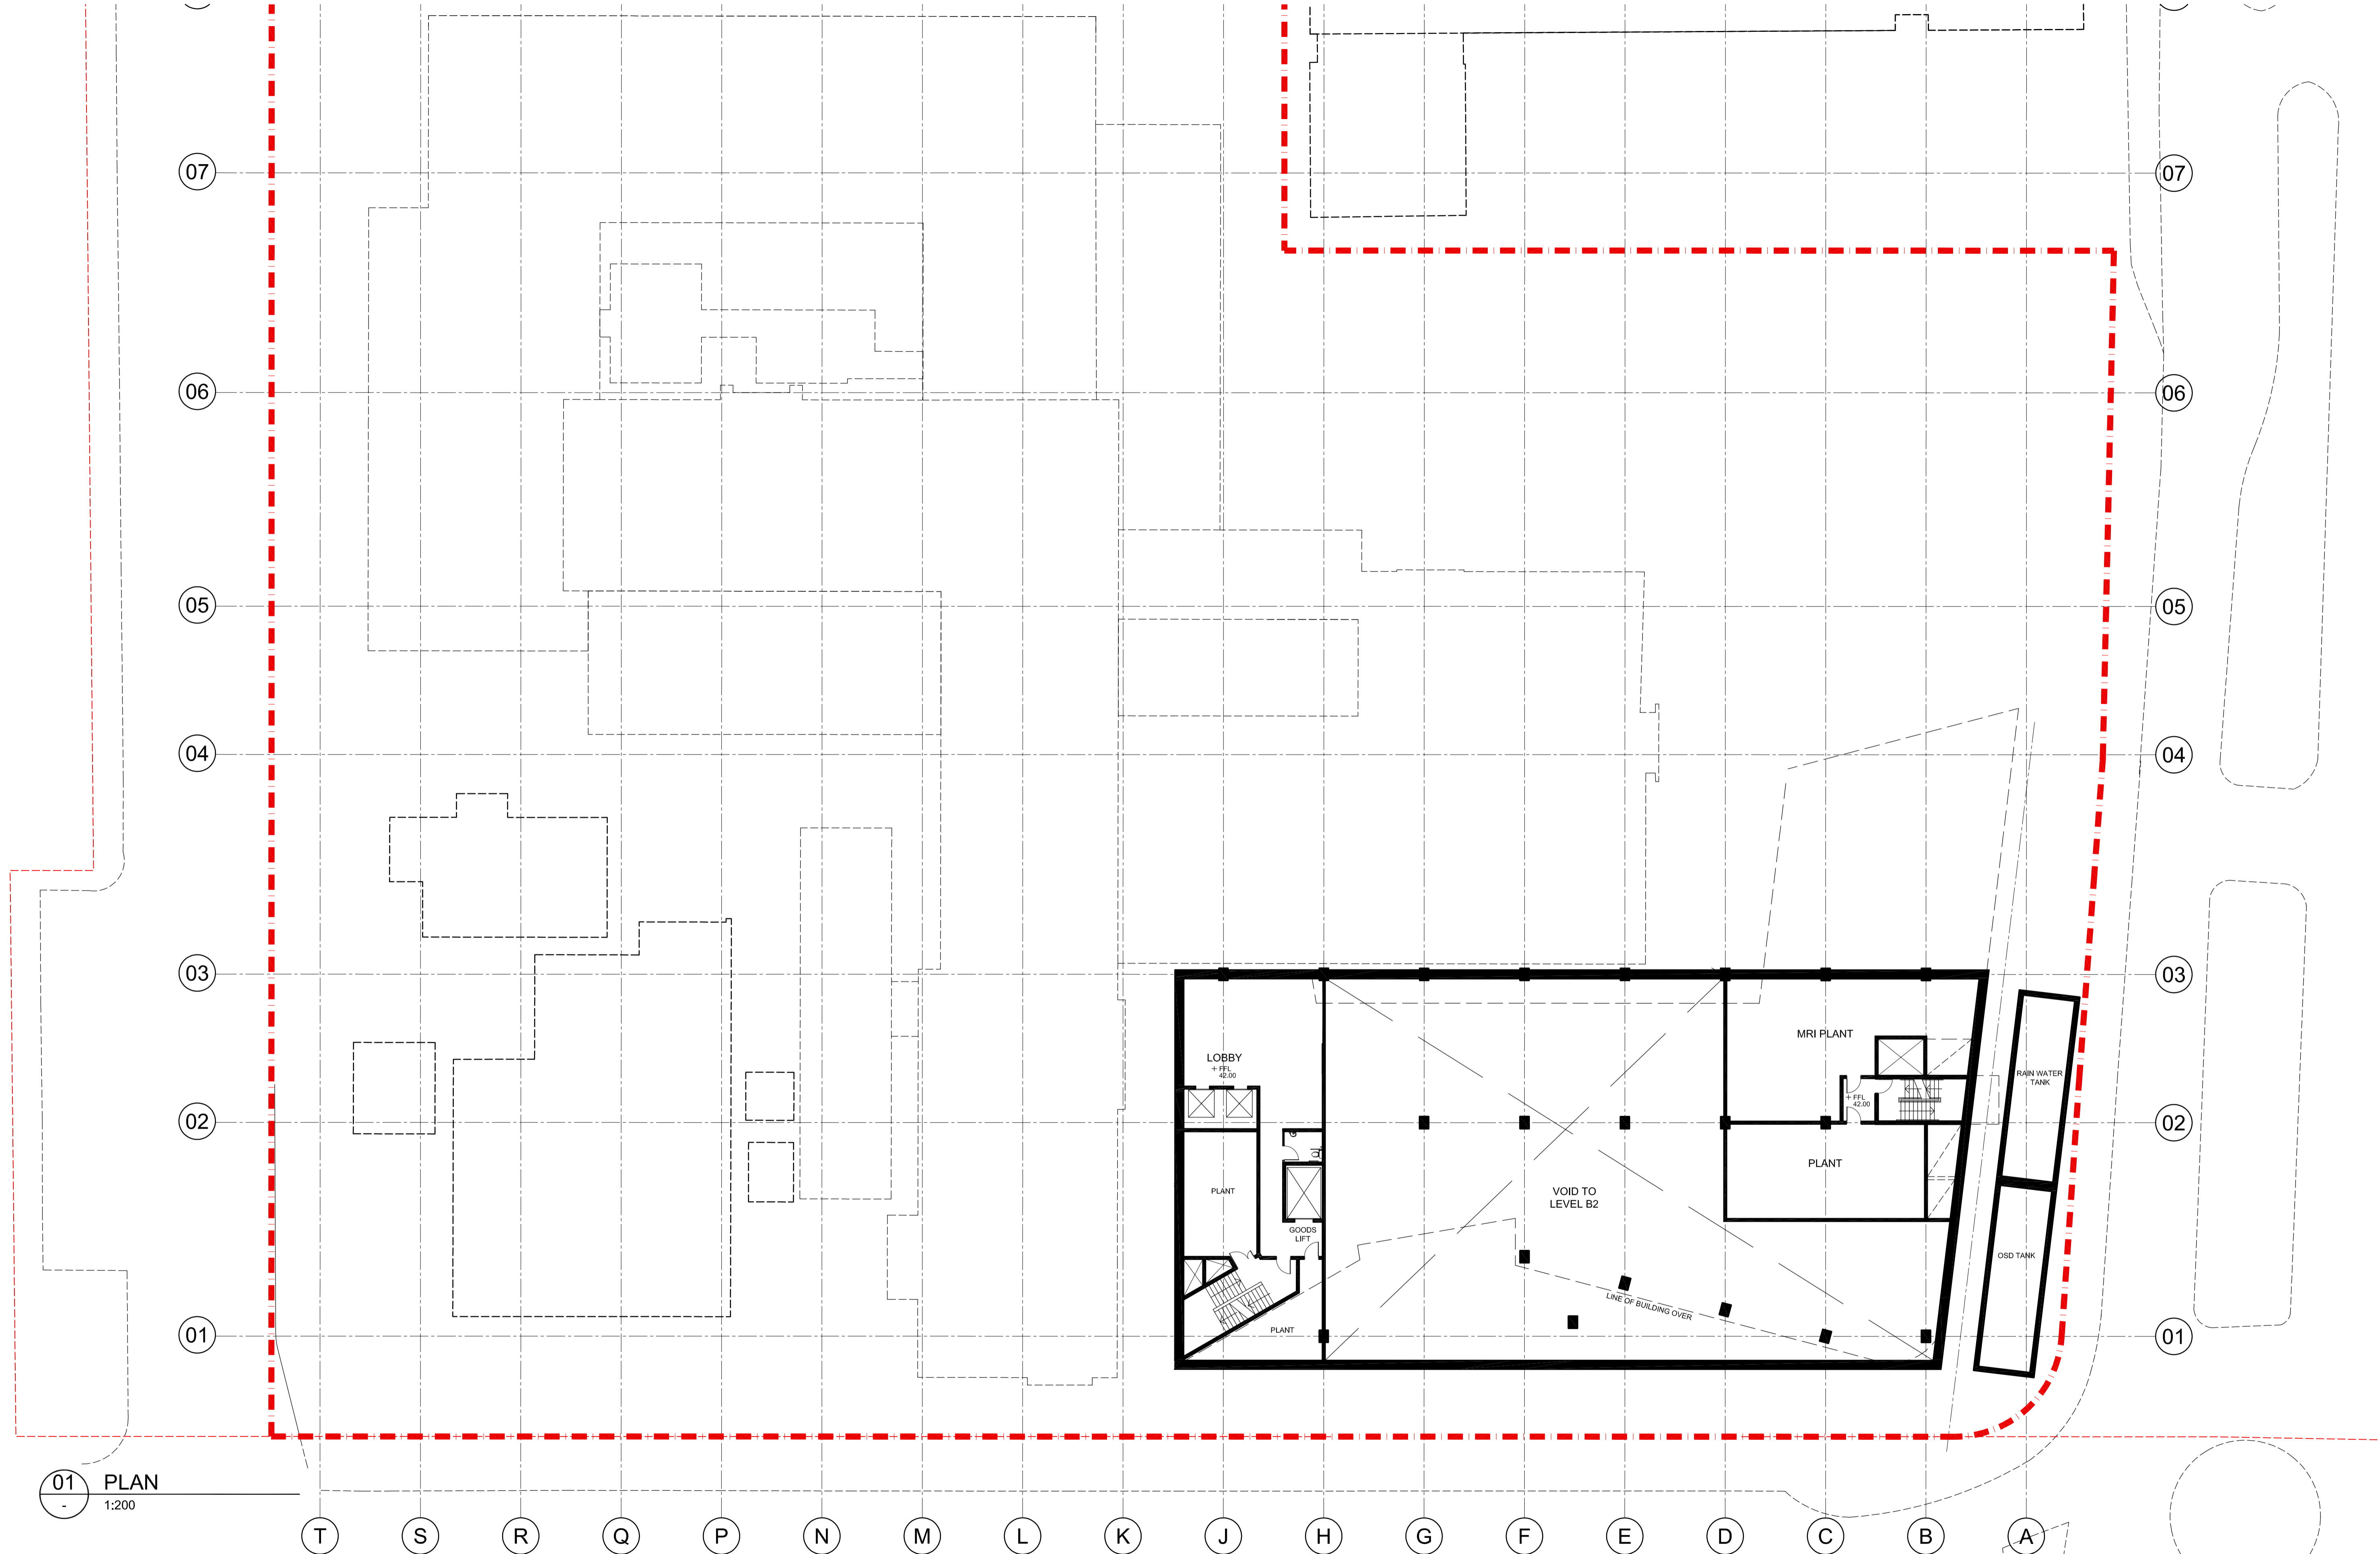

01 PLAN
1:200

Cox Richardson
Level 2, 204 Clarence Street, Sydney 2000 Australia
Tel : 612 9267 9599 Fax : 612 9264 5844
Email : sydney@cox.com.au


Project Architect	Date
Director	

NEUROSCIENCE RESEARCH PRECINCT

BARKER STREET RANDWICK NSW

204179.30

Drawing Title	BASEMENT FLOOR PLAN LEVEL B1
Drawing Number	PA-209-2A
Date	APR 2009
Rev.	08

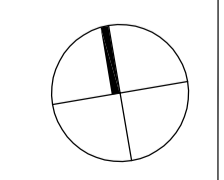

07

06

05

04

03

02

01

07

06

05

04

03

02

01

T

S

R

Q

P

N

M

L

K

J

H

G

F

E




D

C

B

A

01 PLAN
1:200

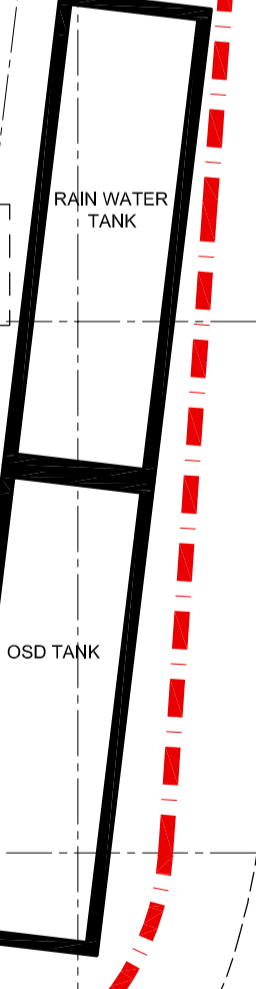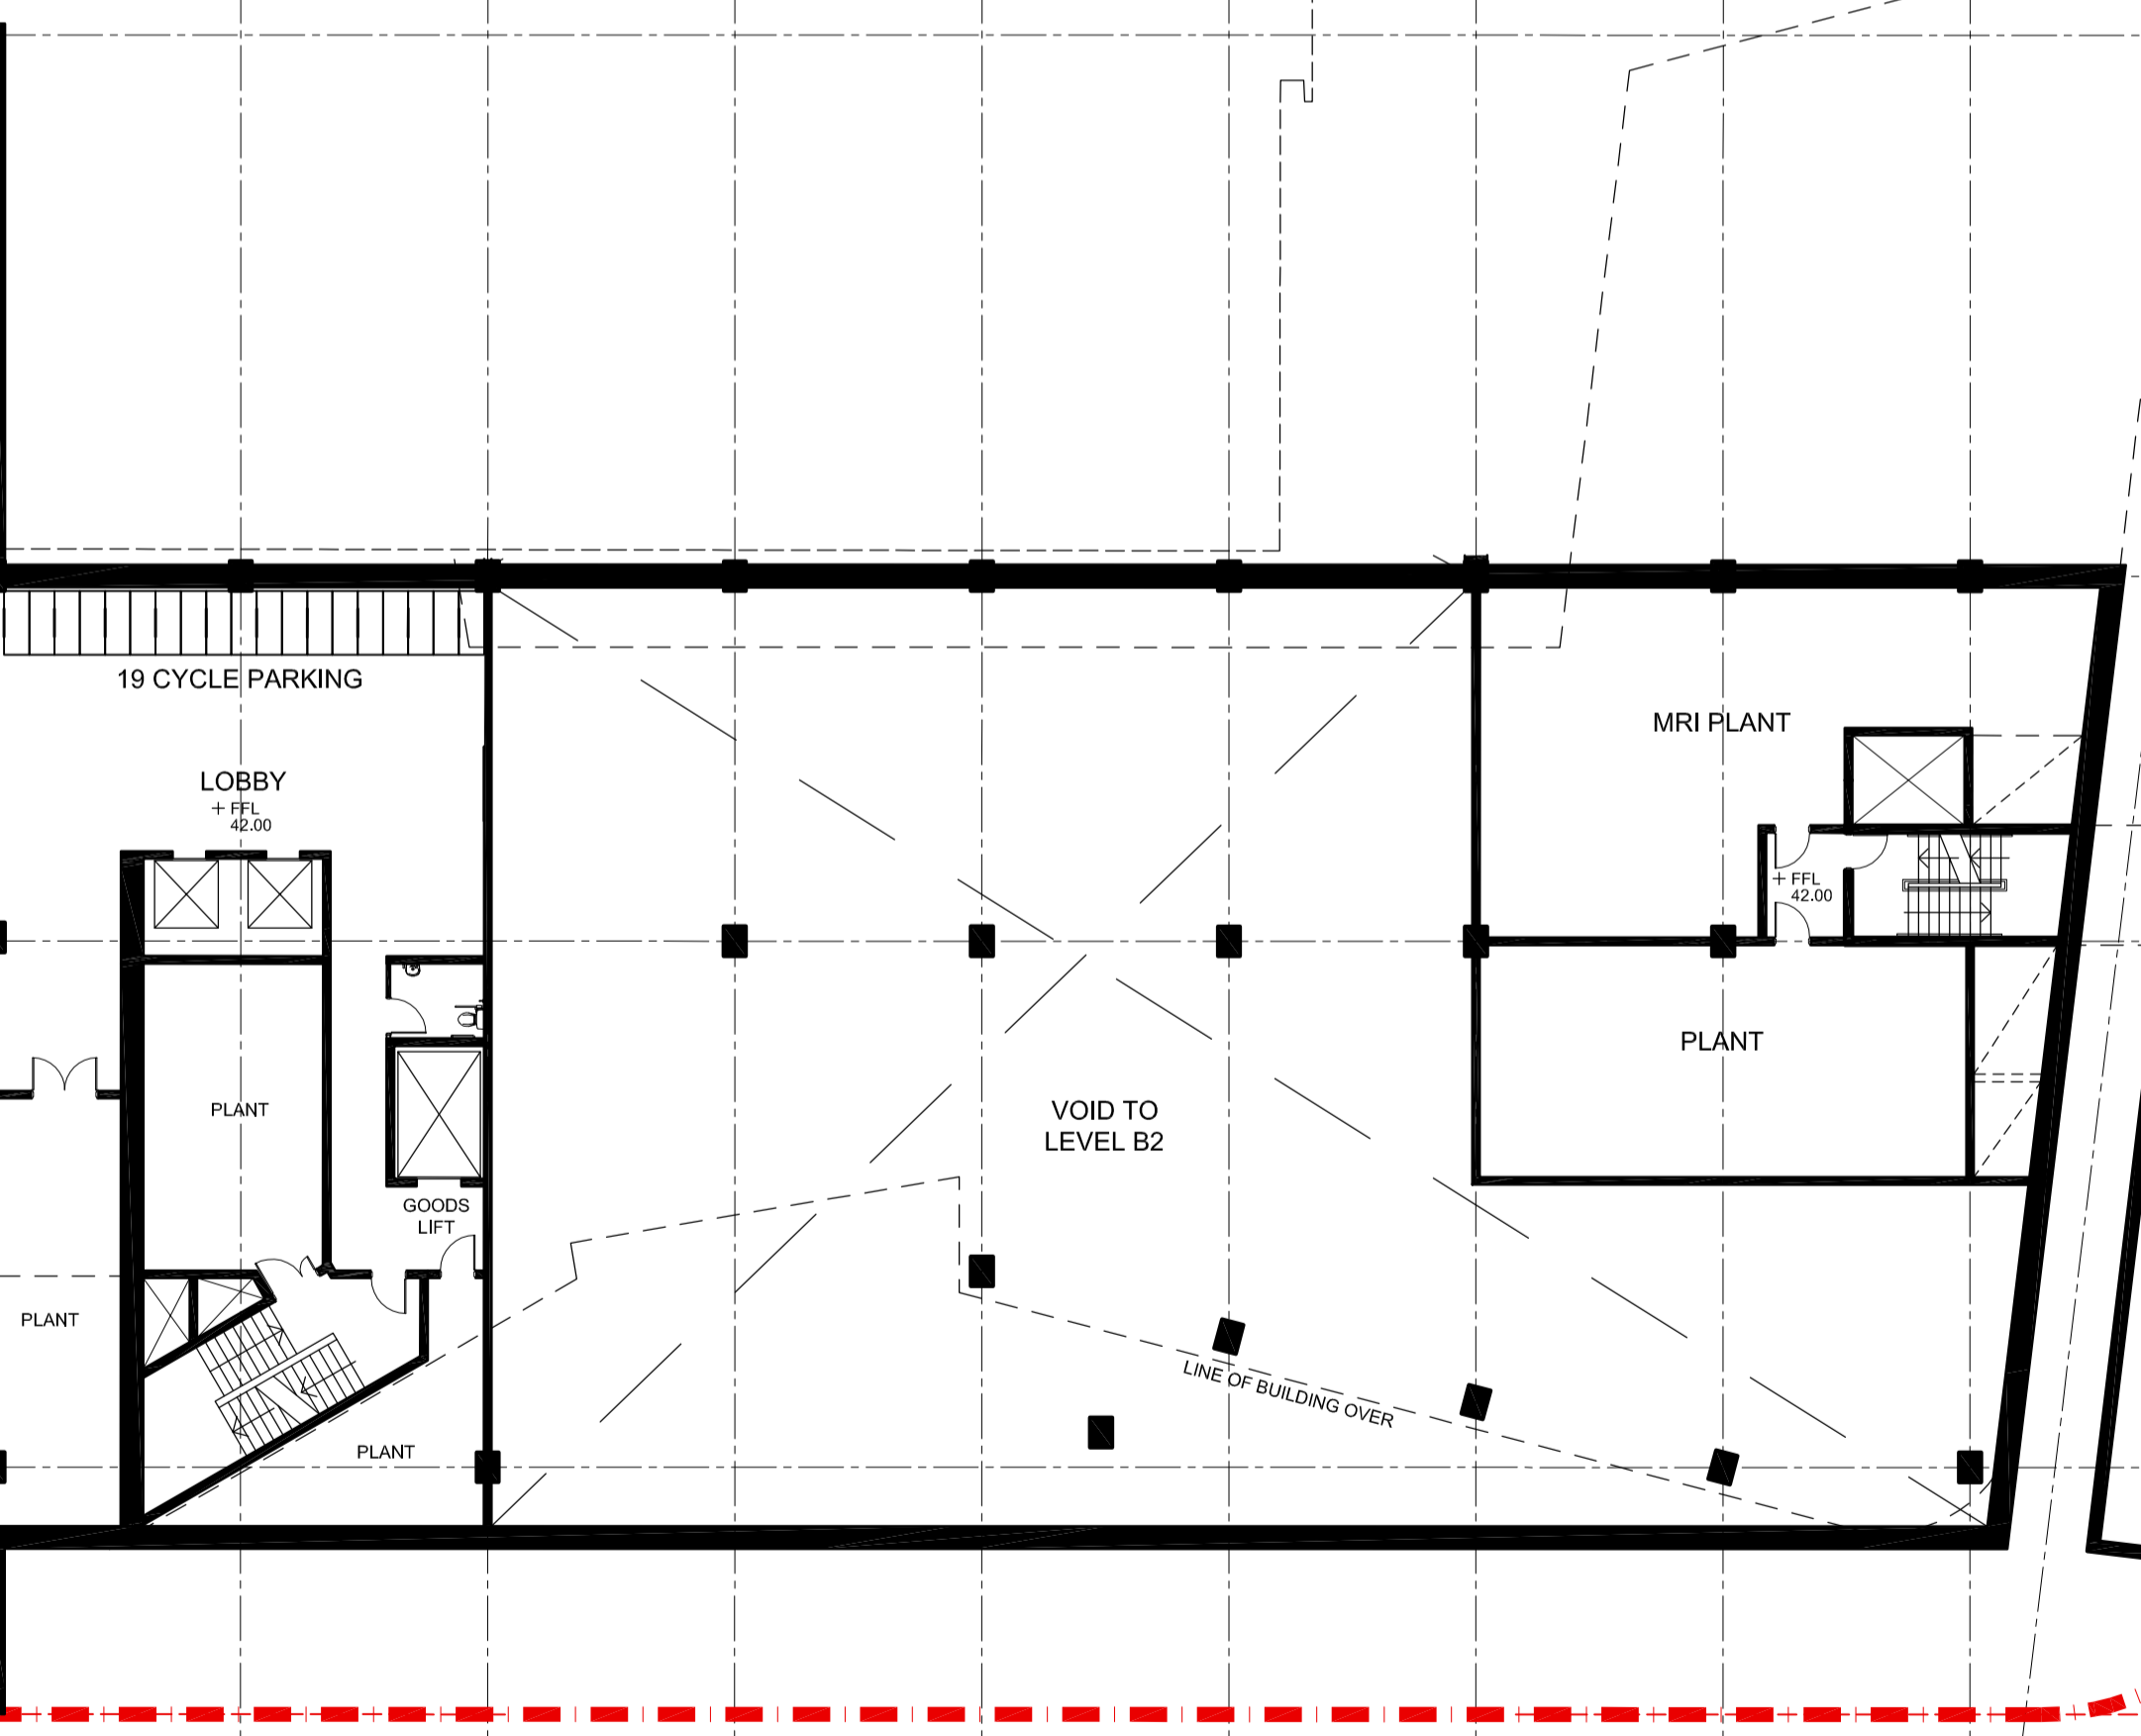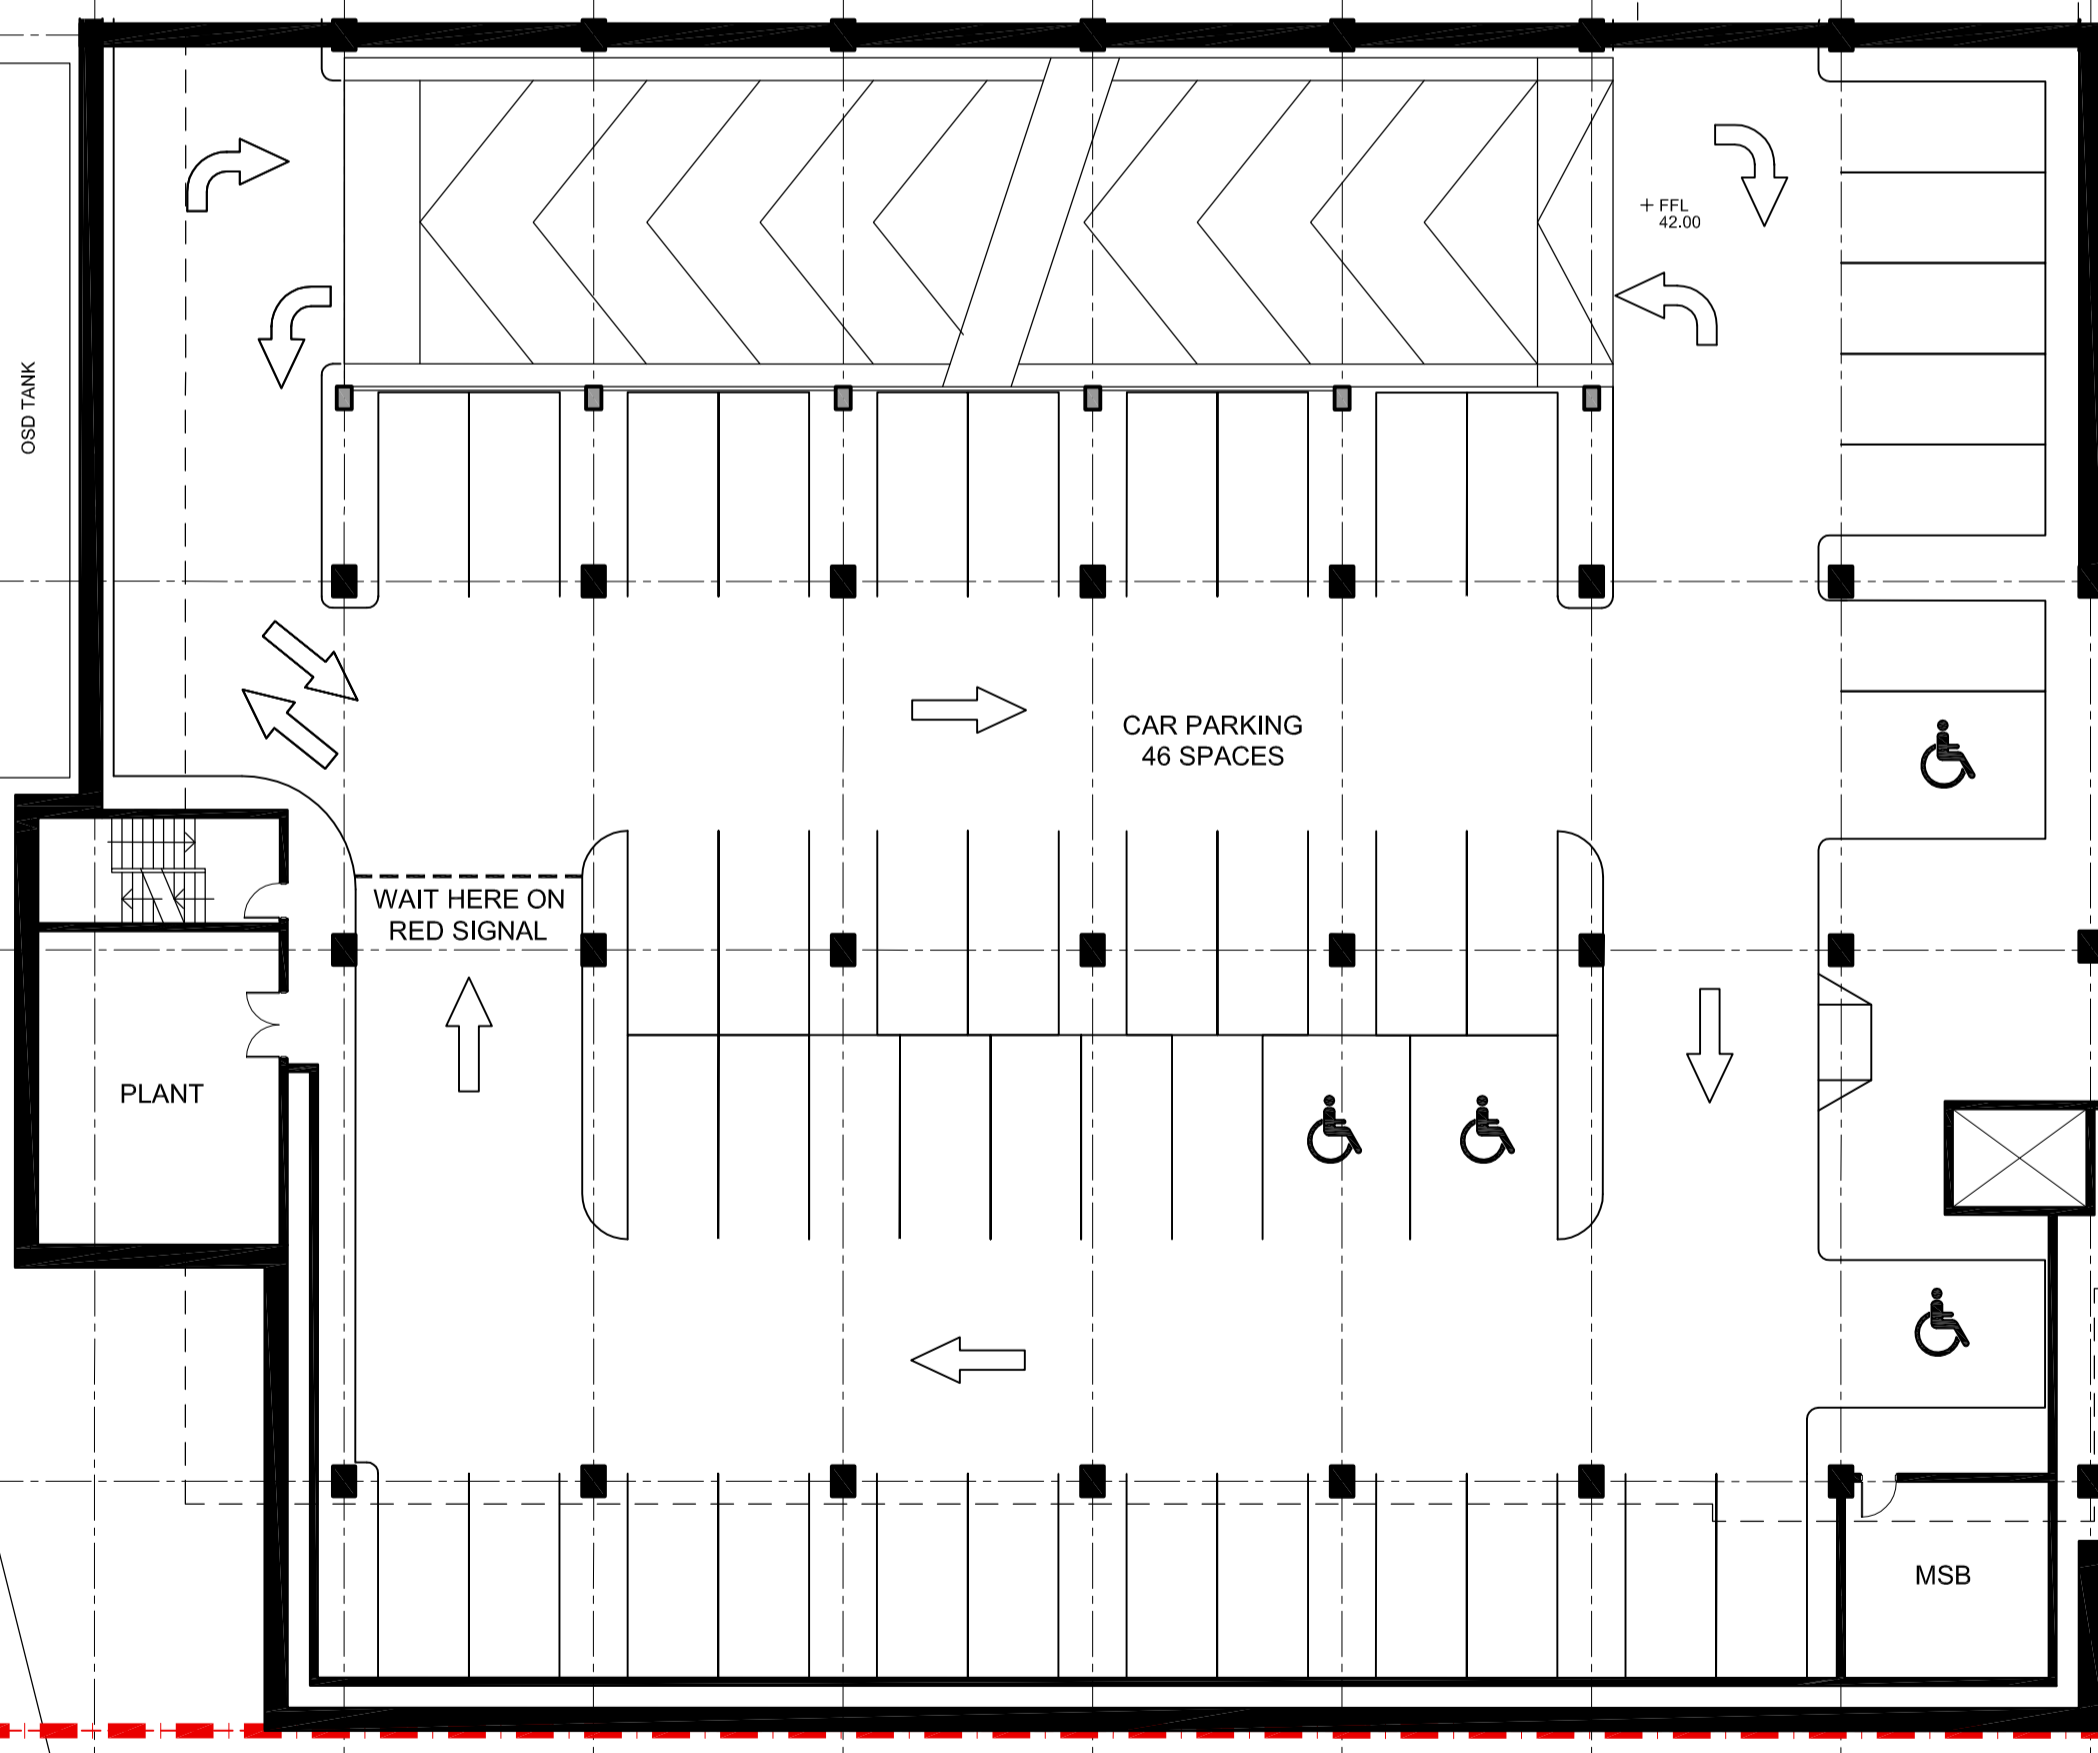

NEUROSCIENCE RESEARCH PRECINCT

BARKER STREET RANDWICK NSW

204179.30

Cox Richardson
Level 2, 204 Clarence Street, Sydney 2000 Australia
Tel : 612 9267 9599 Fax : 612 9264 5844
Email : sydney@cox.com.au


Project Architect	Date
Director	

Architecture Planning Urban design Interior design Health facility design




Drawing Title	BASEMENT FLOOR PLAN LEVEL B1
Drawing Number	PA-209-2B
Date	APR 2009

Rev.
09

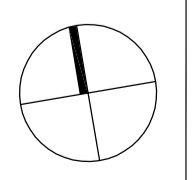

The Cox Group Pty Ltd ACN 002 535 891

x:\2004\204179\drawings\planned application\pa-209-2b.dwg

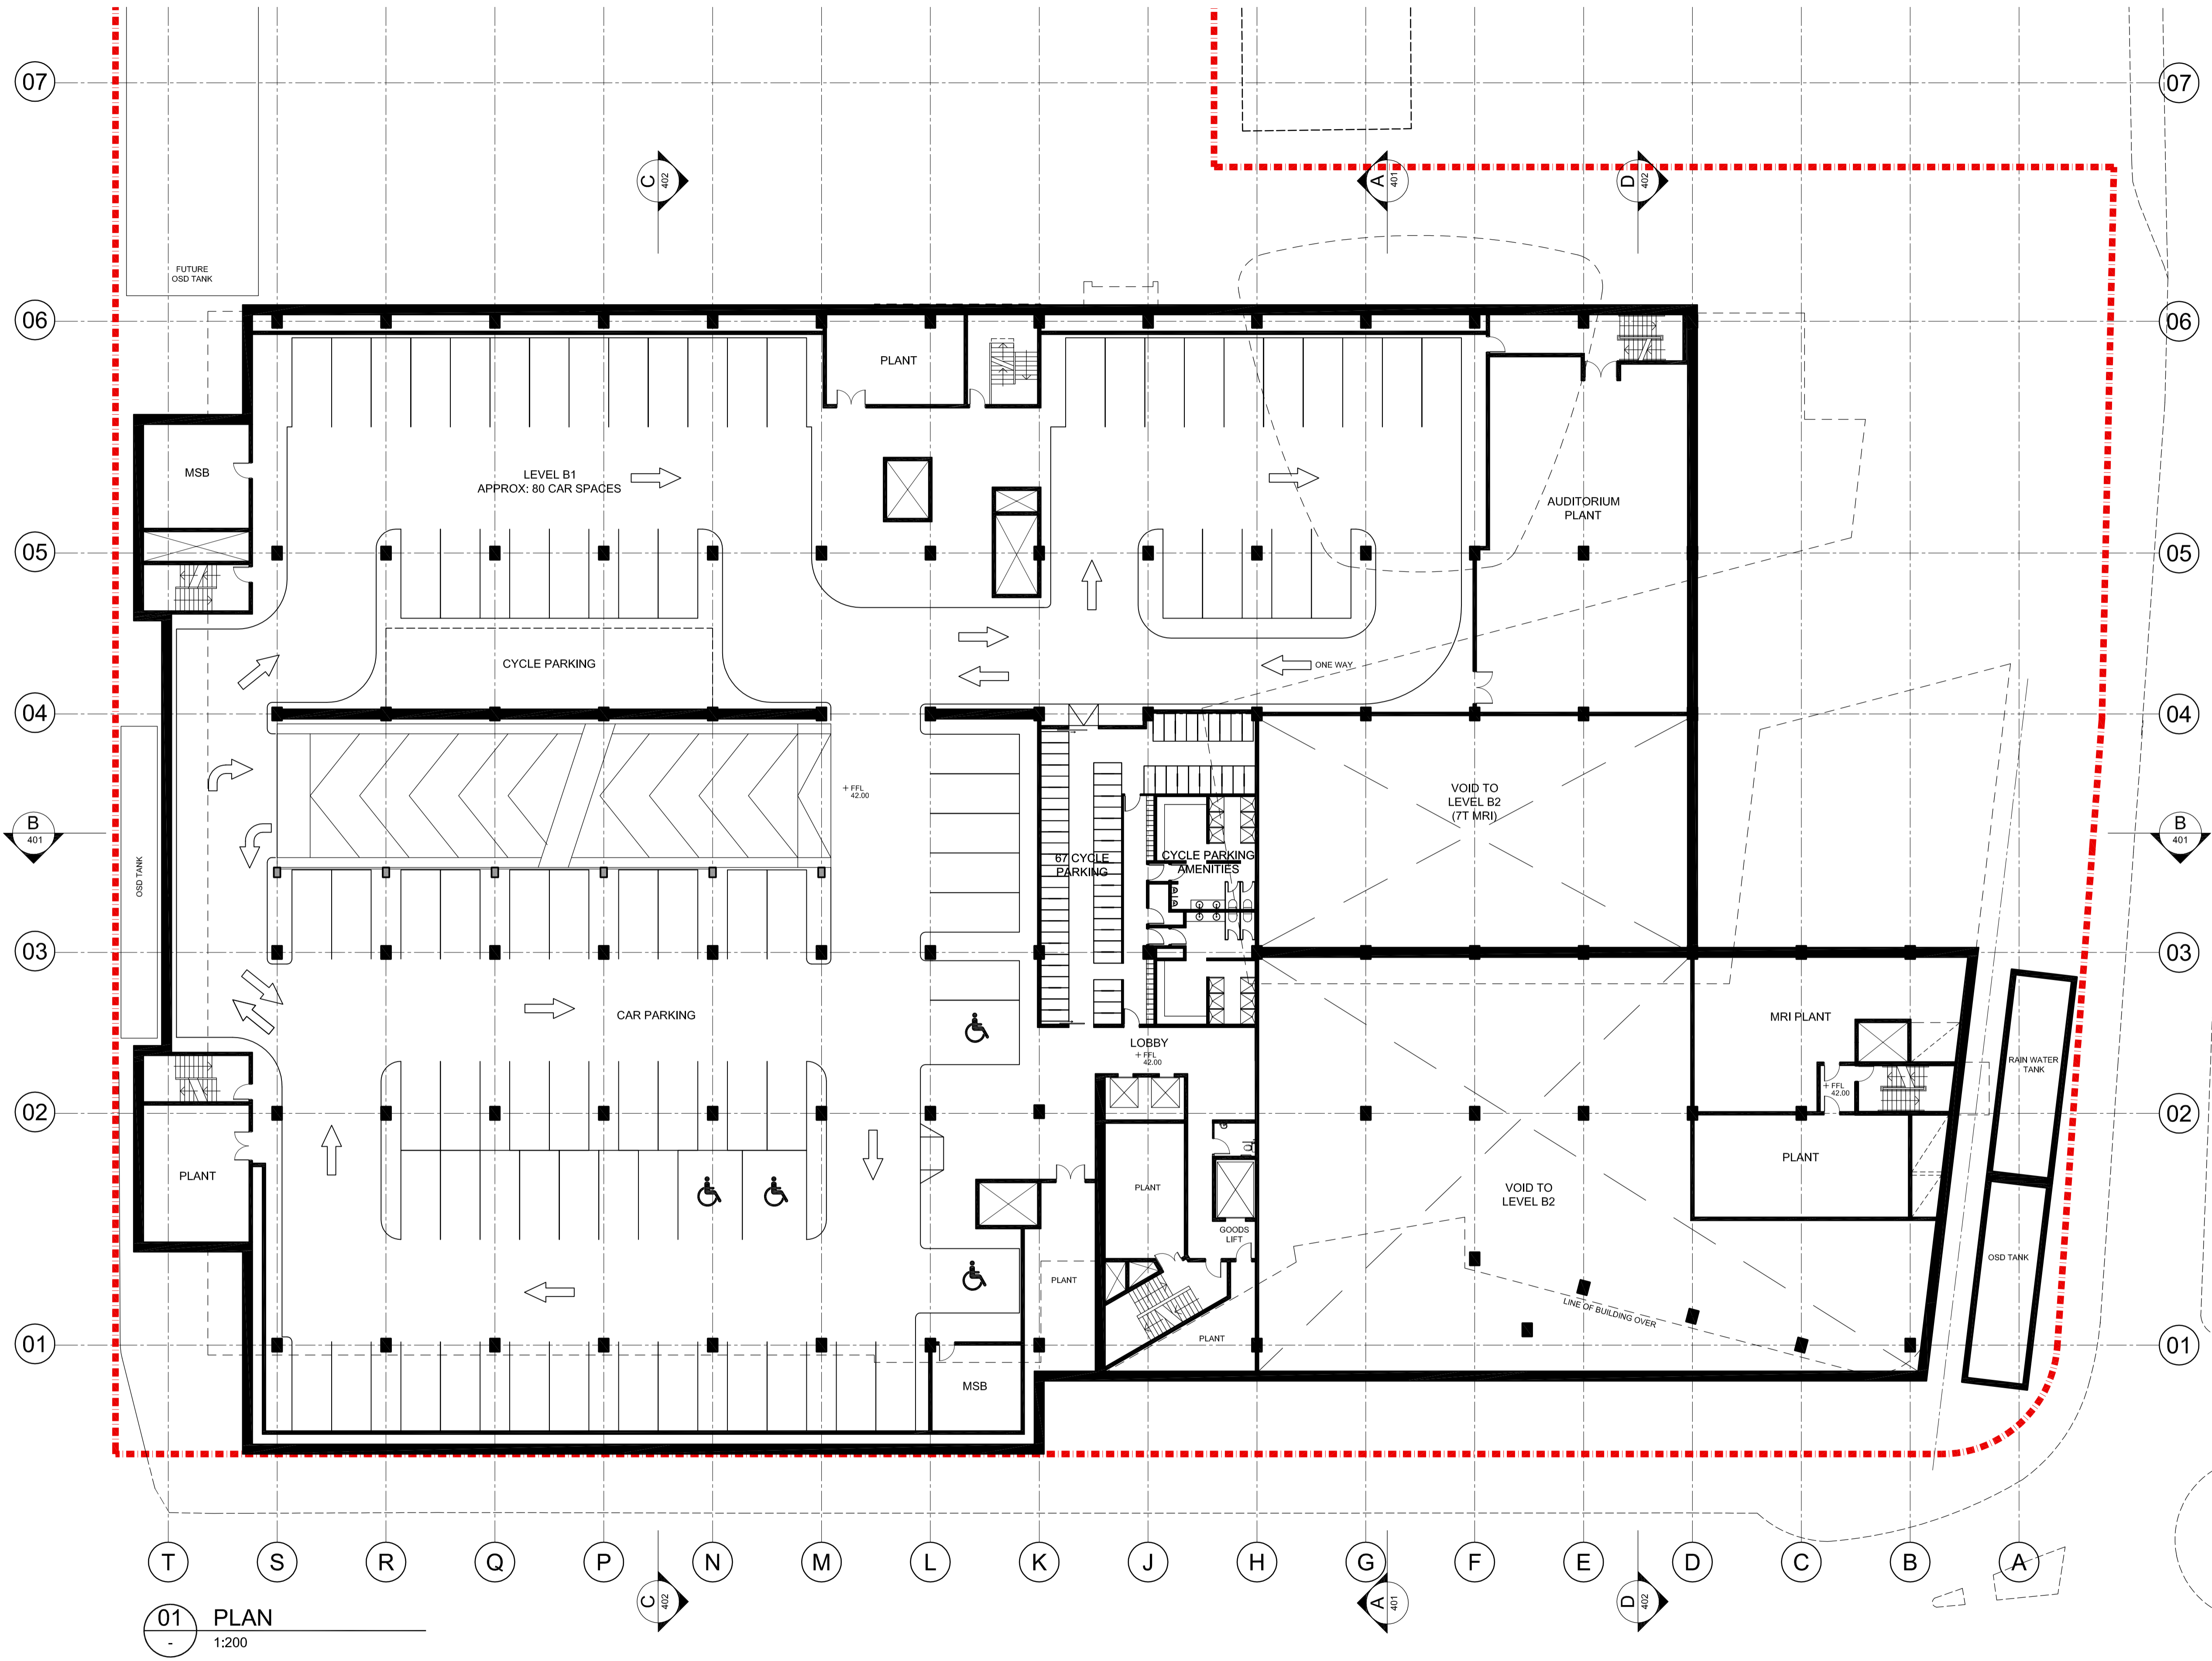

01 PLAN
1:200

Cox Richardson

Level 2, 204 Clarence Street, Sydney 2000 Australia
Tel : 612 9267 9599 Fax : 612 9264 5844
Email : sydney@cox.com.au

Architecture Planning Urban design Interior design Health facility design



Project Architect	Date
Director	

NEUROSCIENCE RESEARCH PRECINCT

BARKER STREET RANDWICK NSW


204179.30

Drawing Title
BASEMENT FLOOR PLAN LEVEL B1


Drawing Number
PA-209-2D

Date
APR 2009

Rev.
09

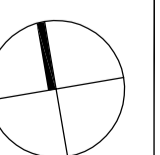

The Cox Group Pty Ltd ACN 002 535 891

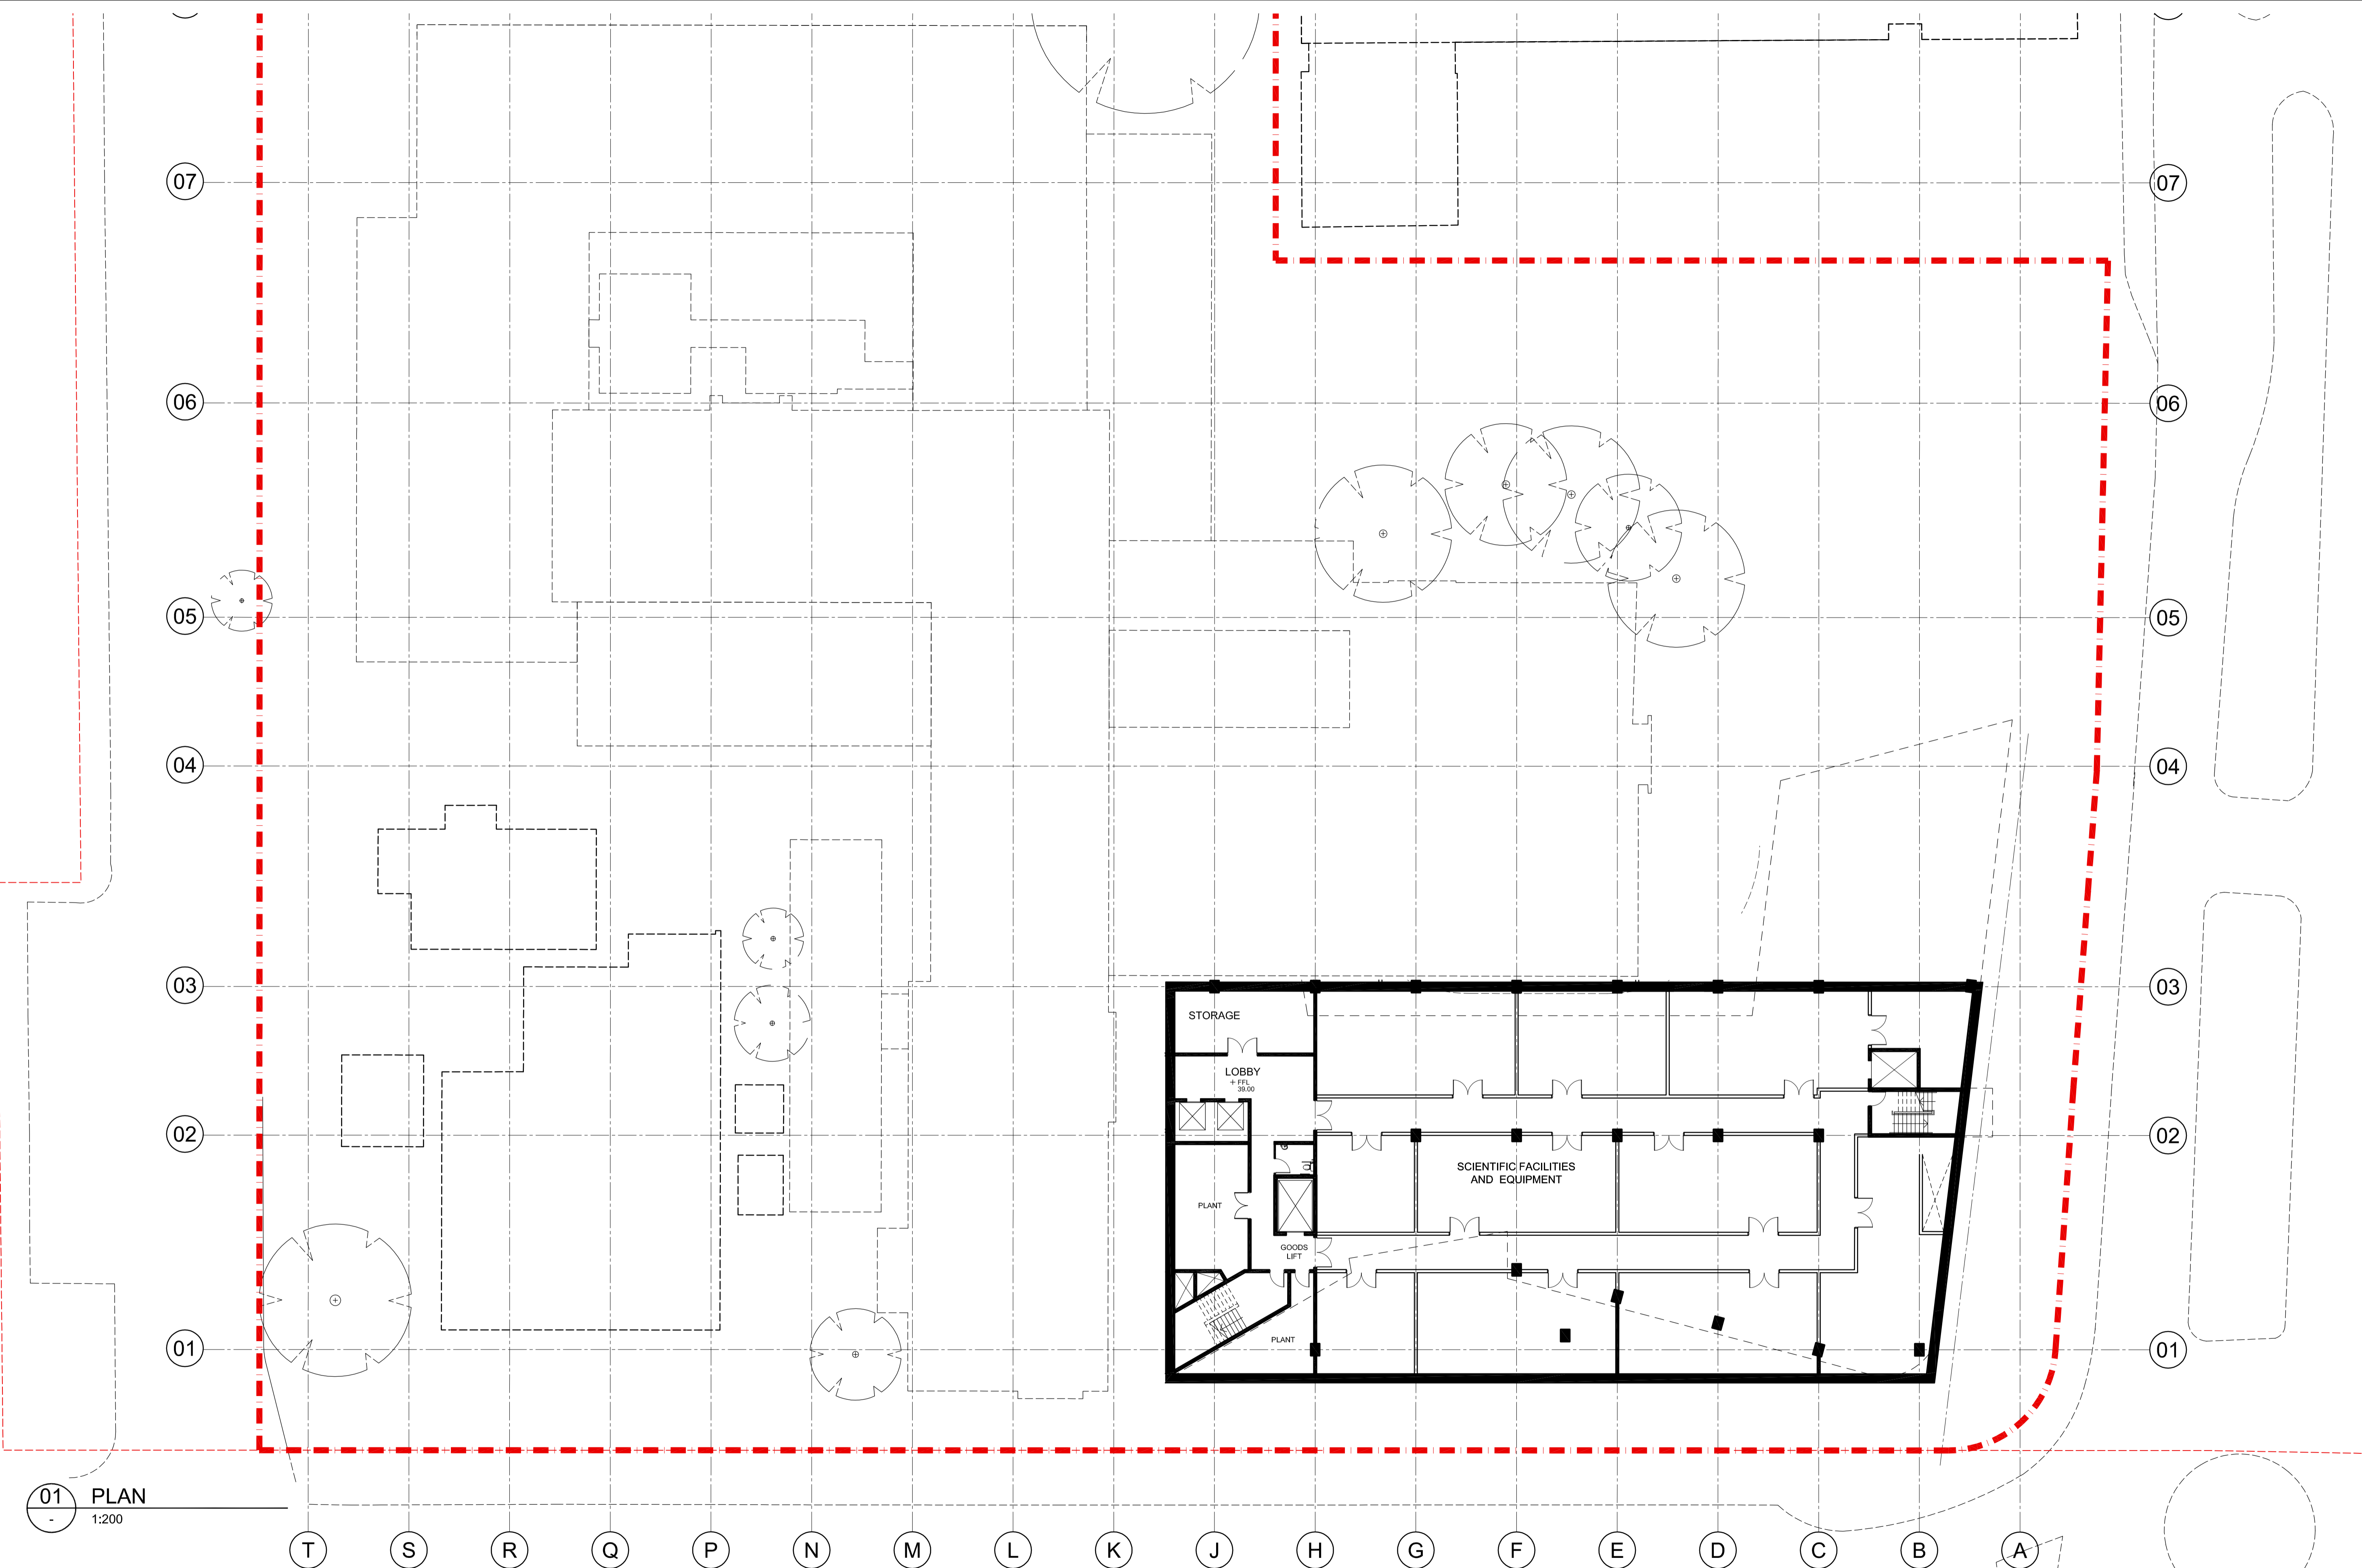

01 PLAN
1:200

Cox Richardson
Level 2, 204 Clarence Street, Sydney 2000 Australia
Tel : 612 9267 9599 Fax : 612 9264 5844
Email : sydney@cox.com.au

Architecture Planning Urban design Interior design Health facility design




Project Architect	Date
Director	

NEUROSCIENCE RESEARCH PRECINCT

BARKER STREET RANDWICK NSW

204179.30

Drawing Title	BASEMENT FLOOR PLAN LEVEL B2
Drawing Number	PA-210-2A
Date	APR 2009
Rev.	08

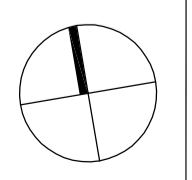

07

06

05

04

03

02

01

07

06

05

04

03

02

01

01 PLAN
1:200

T S R Q P N M L K J H G F E D C B A

PLANT

CAR PARKING
(49 SPACES)

+ FFL
38.00

STORAGE

LOBBY
+ FFL
38.00

SCIENTIFIC FACILITIES
AND EQUIPMENT

PLANT

PLANT

GOODS
LIFT

PLANT

NEUROSCIENCE RESEARCH PRECINCT

BARKER STREET RANDWICK NSW

204179.30


Cox Richardson
Level 2, 204 Clarence Street, Sydney 2000 Australia
Tel : 612 9267 9599 Fax : 612 9264 5844
Email : sydney@cox.com.au

Project Architect	Date
Director	




Drawing Title	BASEMENT FLOOR PLAN LEVEL B2
Drawing Number	PA-210-2B
Date	APR 2009

Rev.
09

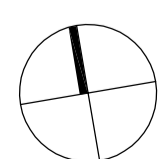

The Cox Group Pty Ltd ACN 002 535 891

x:\2004\204179\Drawings\planned application\pa-210-2b.dwg

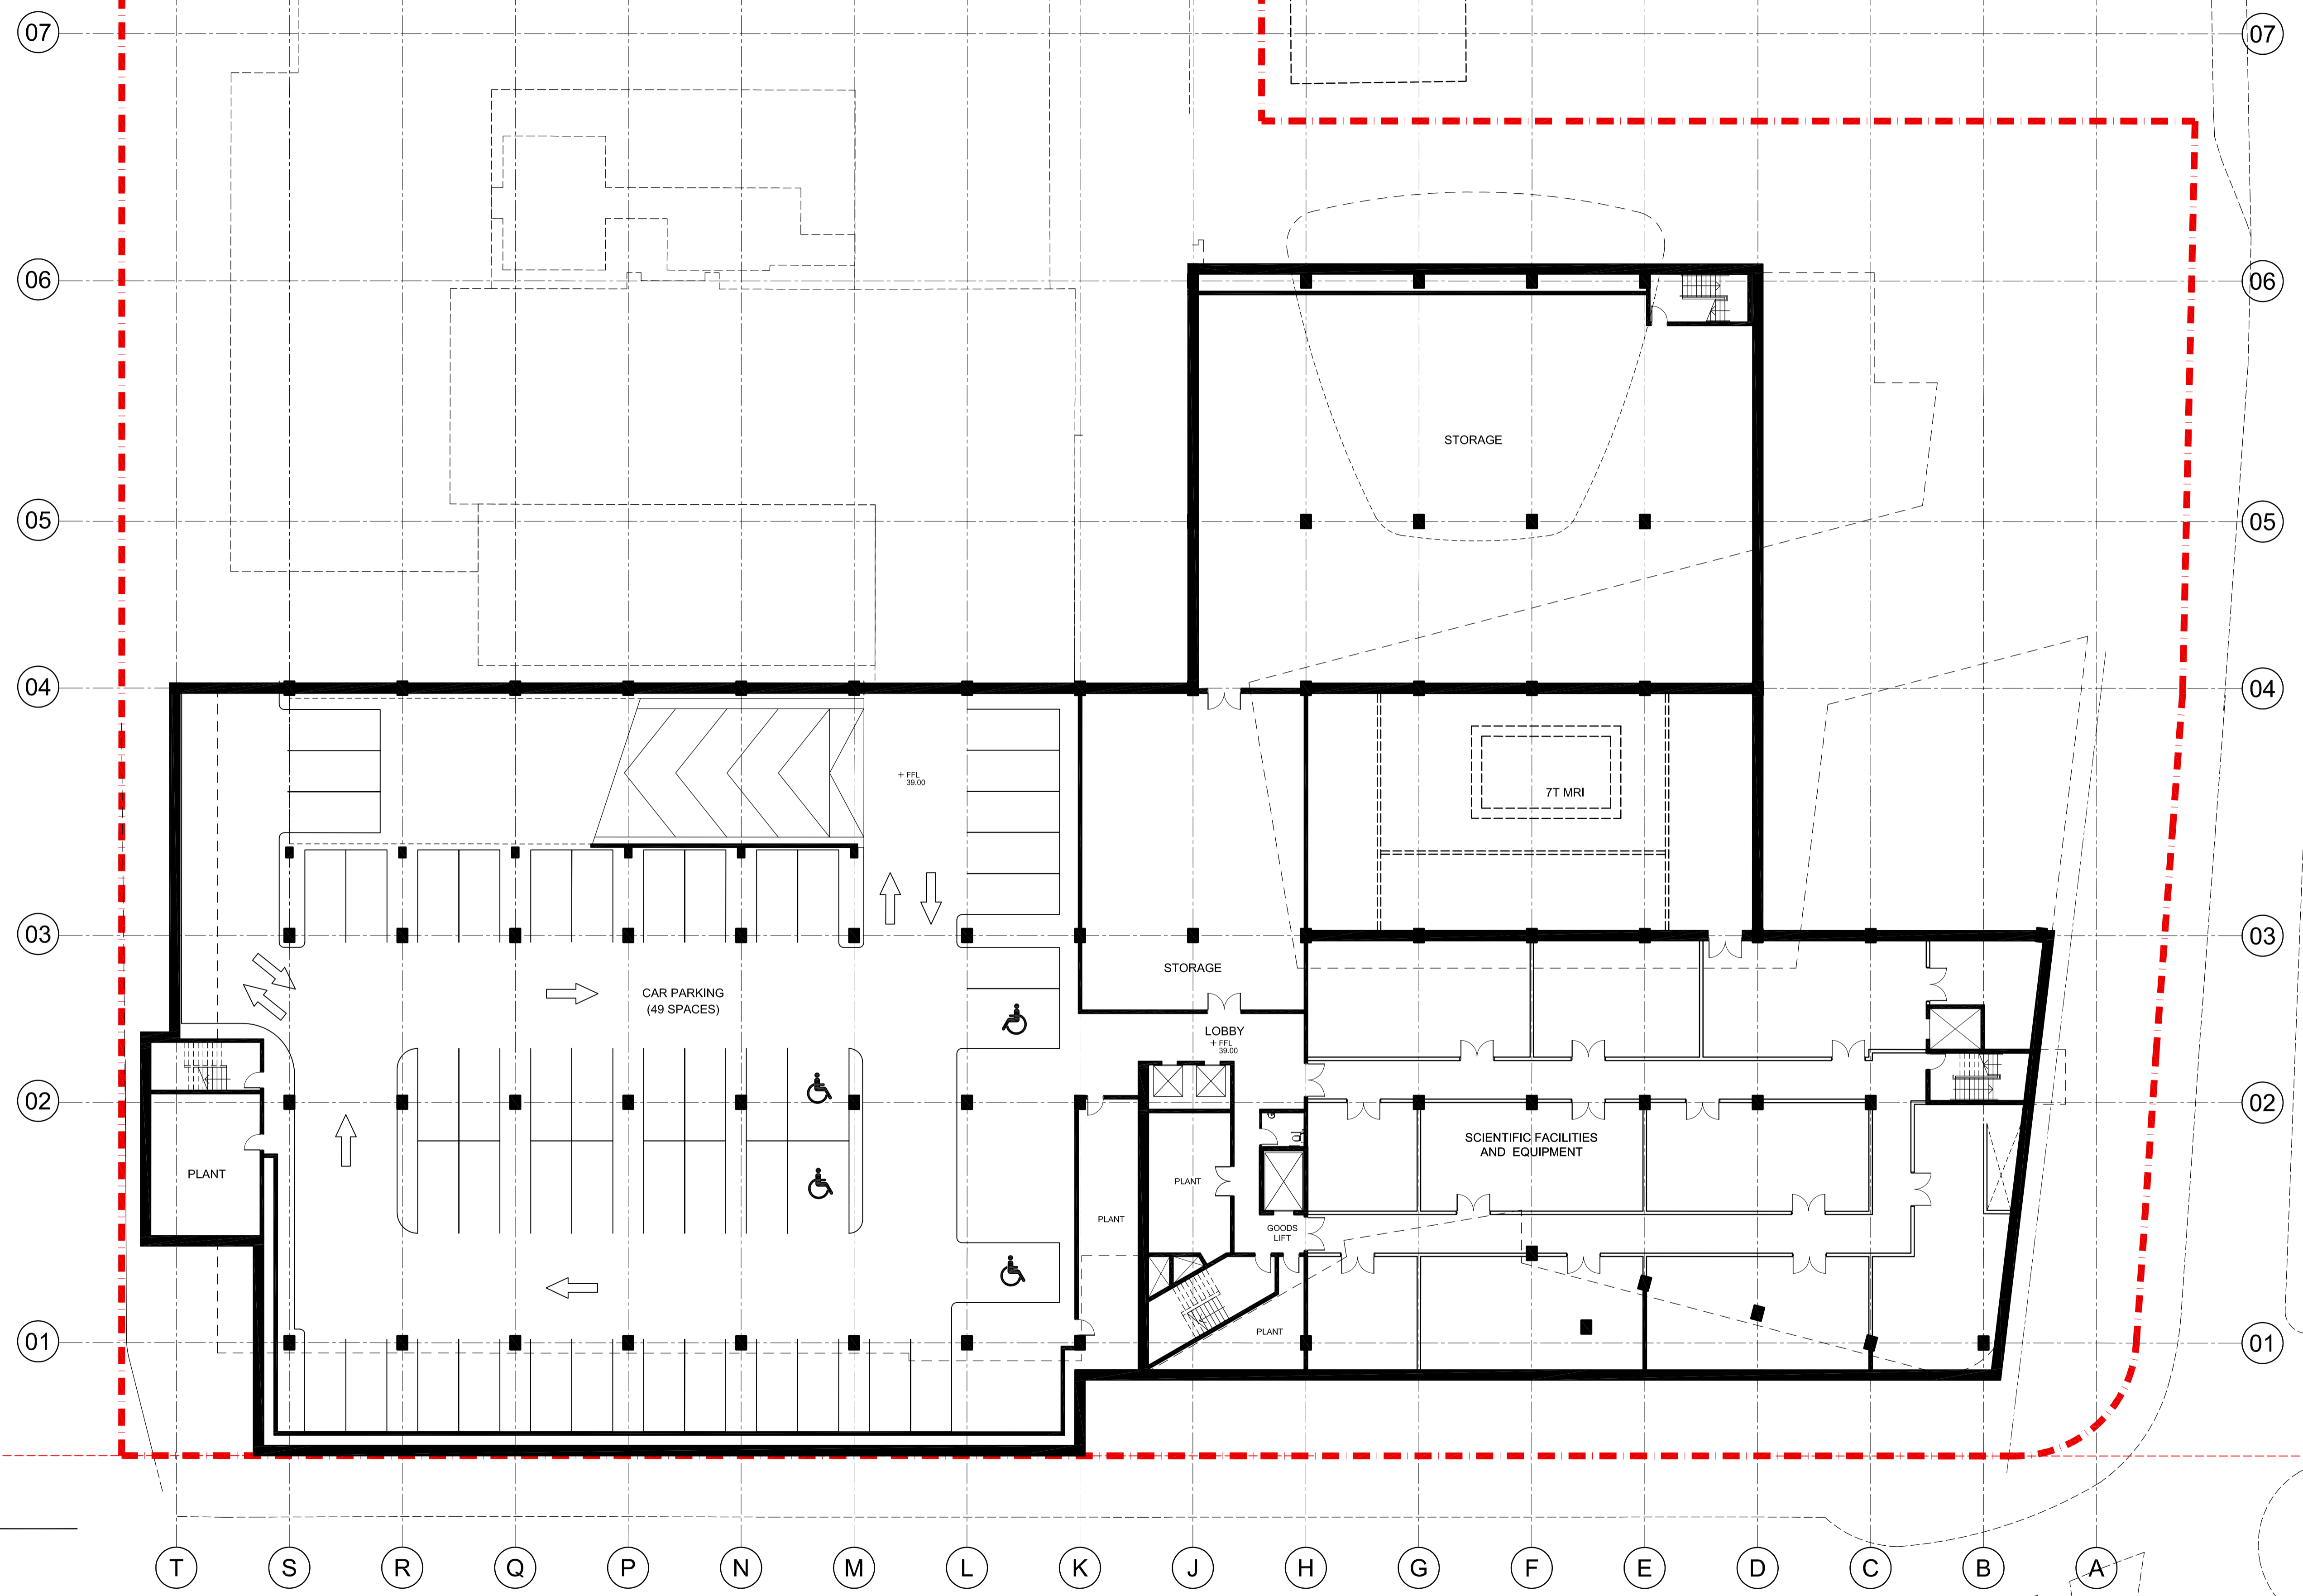

01 PLAN
1:200


Cox Richardson
Level 2, 204 Clarence Street, Sydney 2000 Australia
Tel : 612 9267 9599 Fax : 612 9264 5844
Email : sydney@cox.com.au

Project Architect	Date
Director	

NEUROSCIENCE RESEARCH PRECINCT

BARKER STREET RANDWICK NSW 204179.30

Drawing Title	Rev.
BASEMENT FLOOR PLAN LEVEL B2	09
Drawing Number	
PA-210-2C	
Date	
APR 2009	

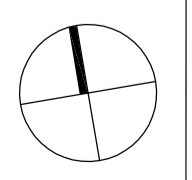



01 PLAN
1:200

Cox Richardson

Level 2, 204 Clarence Street, Sydney 2000 Australia
Tel : 612 9267 9599 Fax : 612 9264 5844
Email : sydney@cox.com.au

Project Architect	Date
Director	

NEUROSCIENCE RESEARCH PRECINCT


BARKER STREET RANDWICK NSW

204179.30


Drawing Title	BASEMENT FLOOR PLAN LEVEL B2
Drawing Number	PA-210-2D
Date	APR 2009

Rev.
09

The Cox Group Pty Ltd ACN 002 535 891

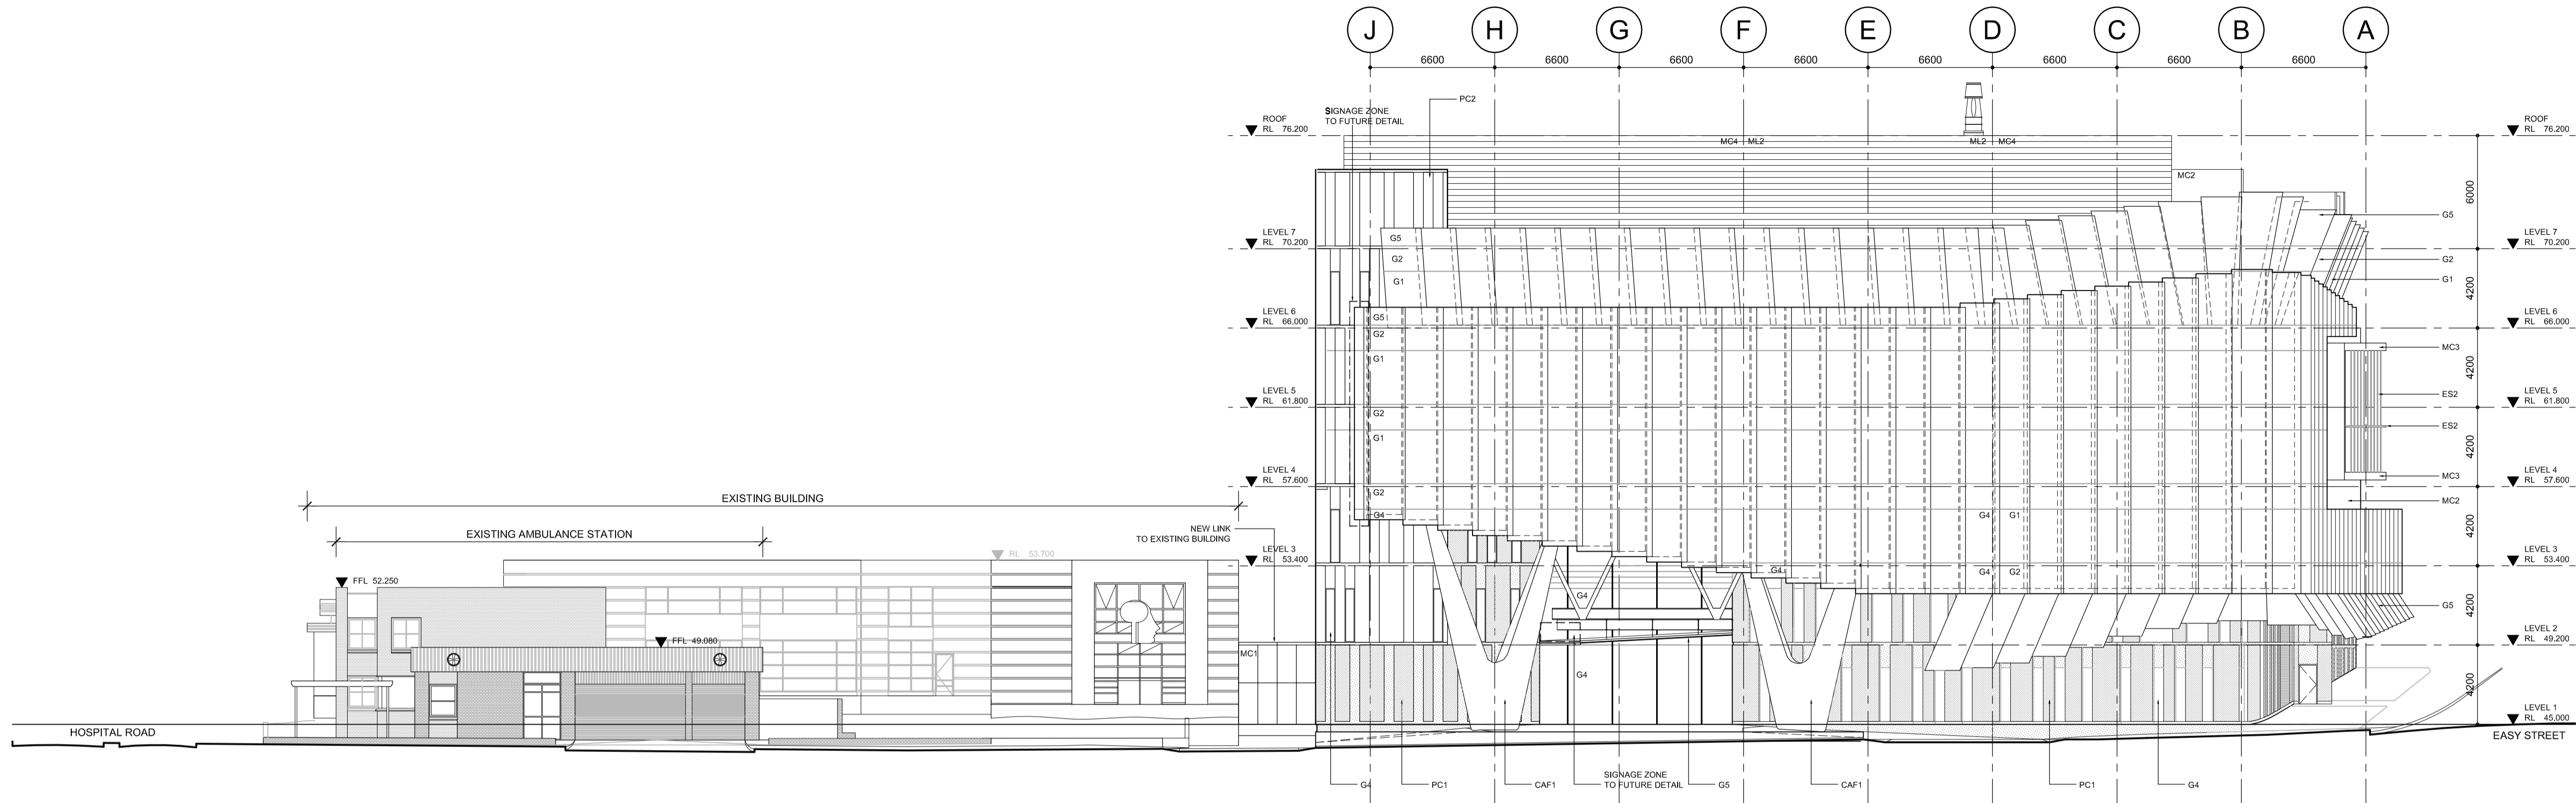

01 SOUTH ELEVATION 2A
- 1:200 @ A1

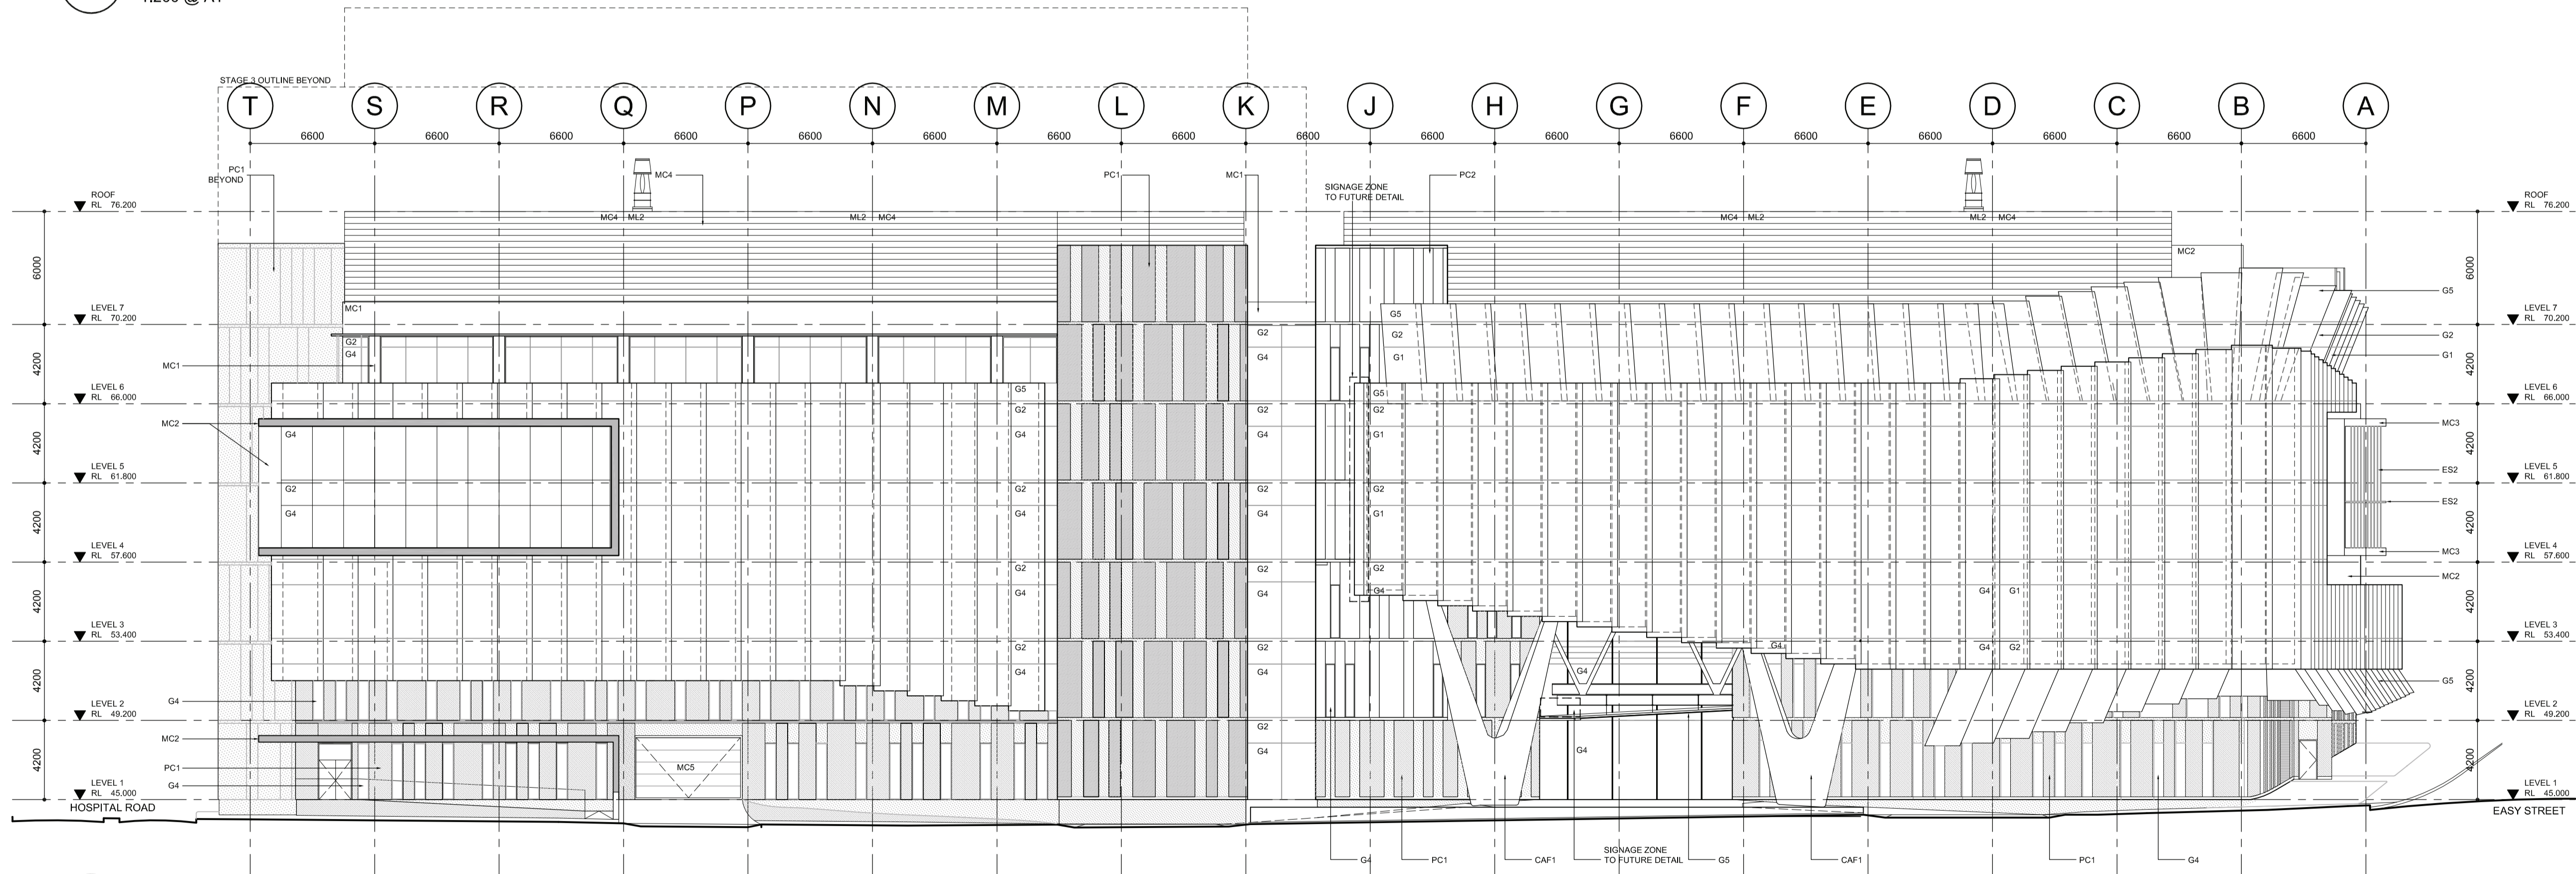

02 SOUTH ELEVATION 2B
- 1:200 @ A1

- LEGEND**
- G1 GLASS - PERFORMANCE
 - G2 GLASS - SHADOW BOX
 - G3 GLASS - COLOUR BACK
 - G4 GLASS - CLEAR
 - G5 GLASS - CLEAR WITH FRIT
 - ML1 METAL LOUVRE - HORIZONTAL - TYPE 1
 - ML2 METAL LOUVRE - HORIZONTAL - TYPE 2
 - ES1 EXTERNAL SUNSHADE-ALUMINIUM RETRACTABLE BLINDS
 - ES2 EXTERNAL SUNSHADE-FIXED ALUMINIUM BLADES / FRAME
 - ES3 EXTERNAL SUNSHADE-FIXED ALUMINIUM HORIZONTAL LOUVRE
 - ES4 EXTERNAL SUNSHADE-FIXED ALUMINIUM VERTICAL LOUVRE
 - ES5 EXTERNAL SUNSHADE-FIXED ALUMINIUM FINIS
 - ES6 EXTERNAL SUNSHADE-FIXED ALUMINIUM GRILLE IN FRAME
 - ES7 EXTERNAL SUNSHADE-FIXED ALUMINIUM VERTICAL BLADES
 - MC1 METAL COMPOSITE ALUMINIUM PANEL TYPE 1
 - MC2 METAL COMPOSITE ALUMINIUM PANEL TYPE 2
 - MC3 METAL COMPOSITE ALUMINIUM PANEL TYPE 3
 - MC4 METAL COMPOSITE ALUMINIUM PROFILED PANEL, TYPE 4
 - MC5 METAL COMPOSITE ALUMINIUM PANEL LIFT DOOR, TYPE 5
 - PC1 PRECAST CONCRETE PANEL - COLOURED TYPE 1
 - PC2 PRECAST CONCRETE PANEL - COLOURED TYPE 2
 - CAF1 CONCRETE APPLIED FINISH, TYPE 1
 - CAF2 CONCRETE APPLIED FINISH, TYPE 2

Cox Richardson

Level 2, 204 Clarence Street, Sydney 2000 Australia
Tel : 612 9267 9599 Fax : 612 9264 5844
Email : sydney@cox.com.au

Project Architect

Date

Director

NEUROSCIENCE RESEARCH PRECINCT

BARKER STREET RANDWICK NSW

204179.30

Drawing Title

SOUTH ELEVATION STAGE 2A, 2B & 2D

Drawing Number

PA-301

Rev.

08


Date

APR 2009


Architecture Planning Urban design Interior design Health facility design

COX

The Cox Group Pty Ltd ACN 002 535 891

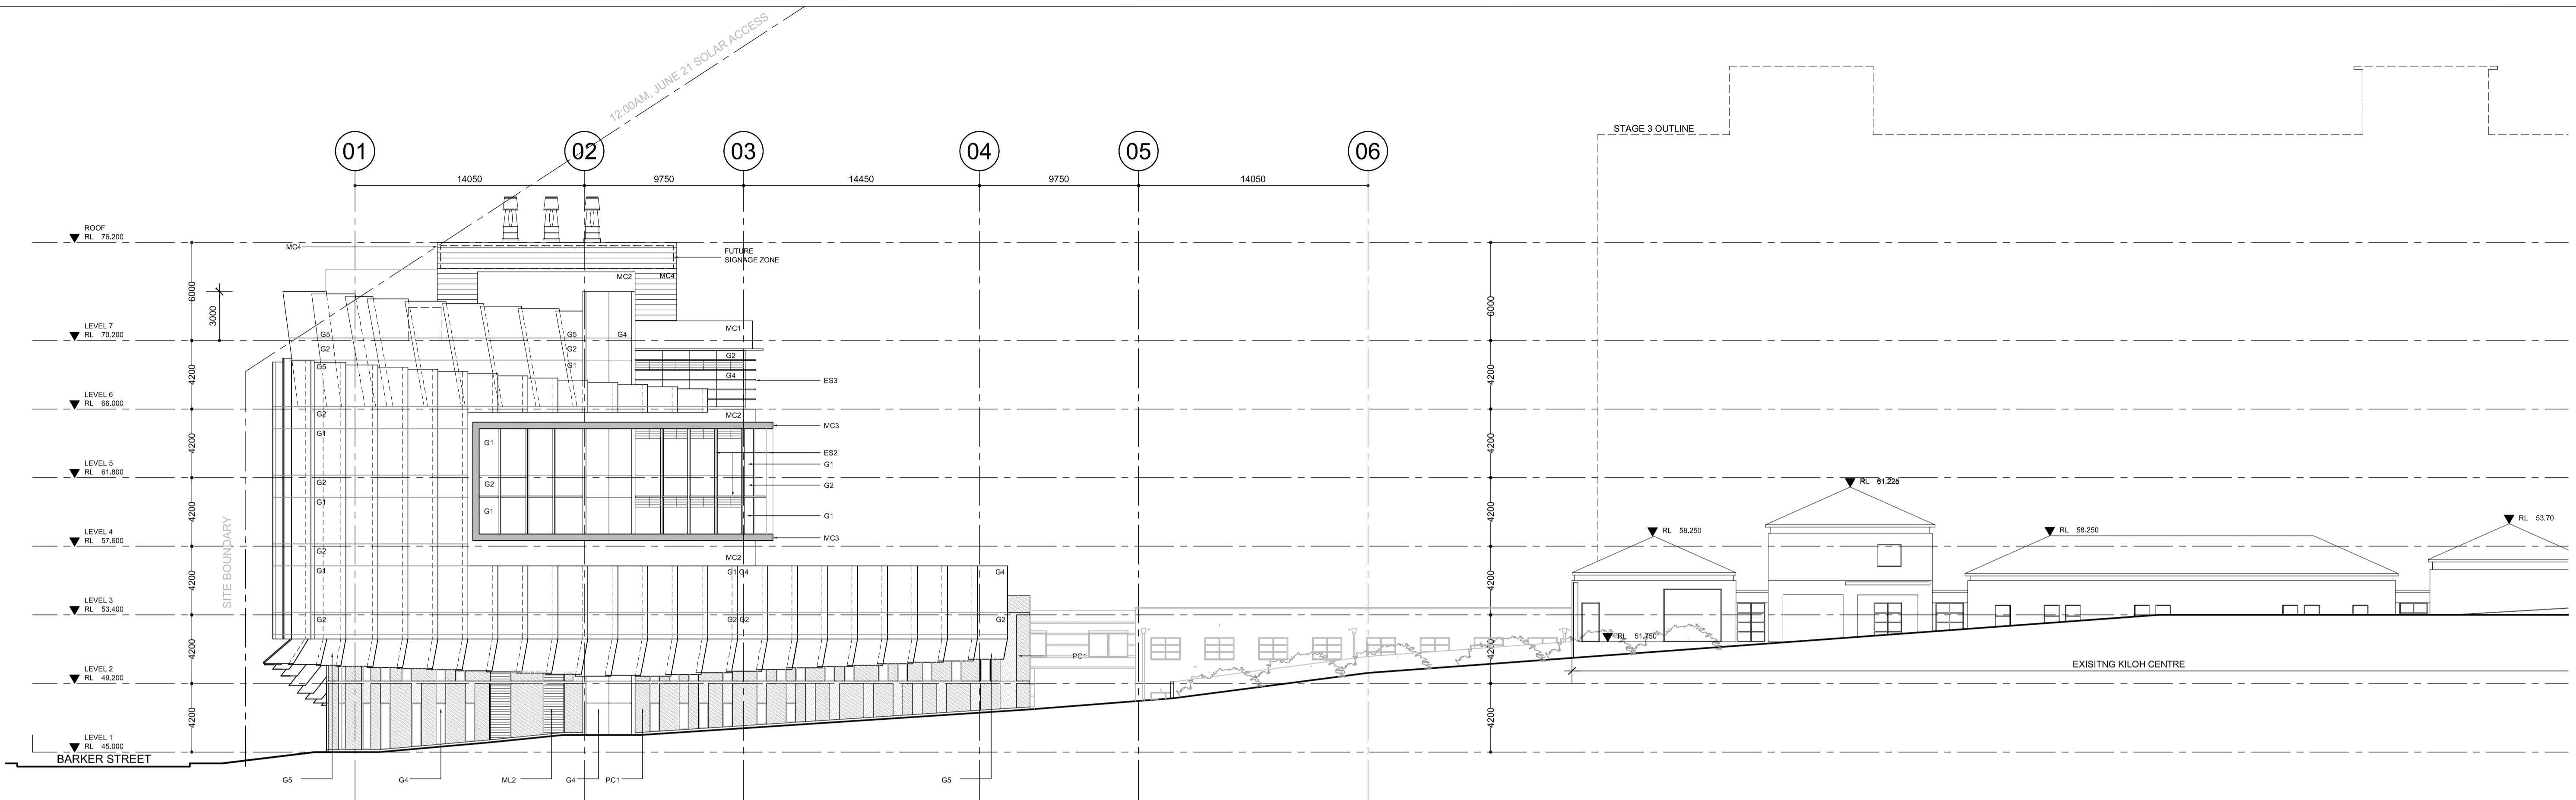

01 EAST ELEVATION 2A & 2B
1:200 @ A1

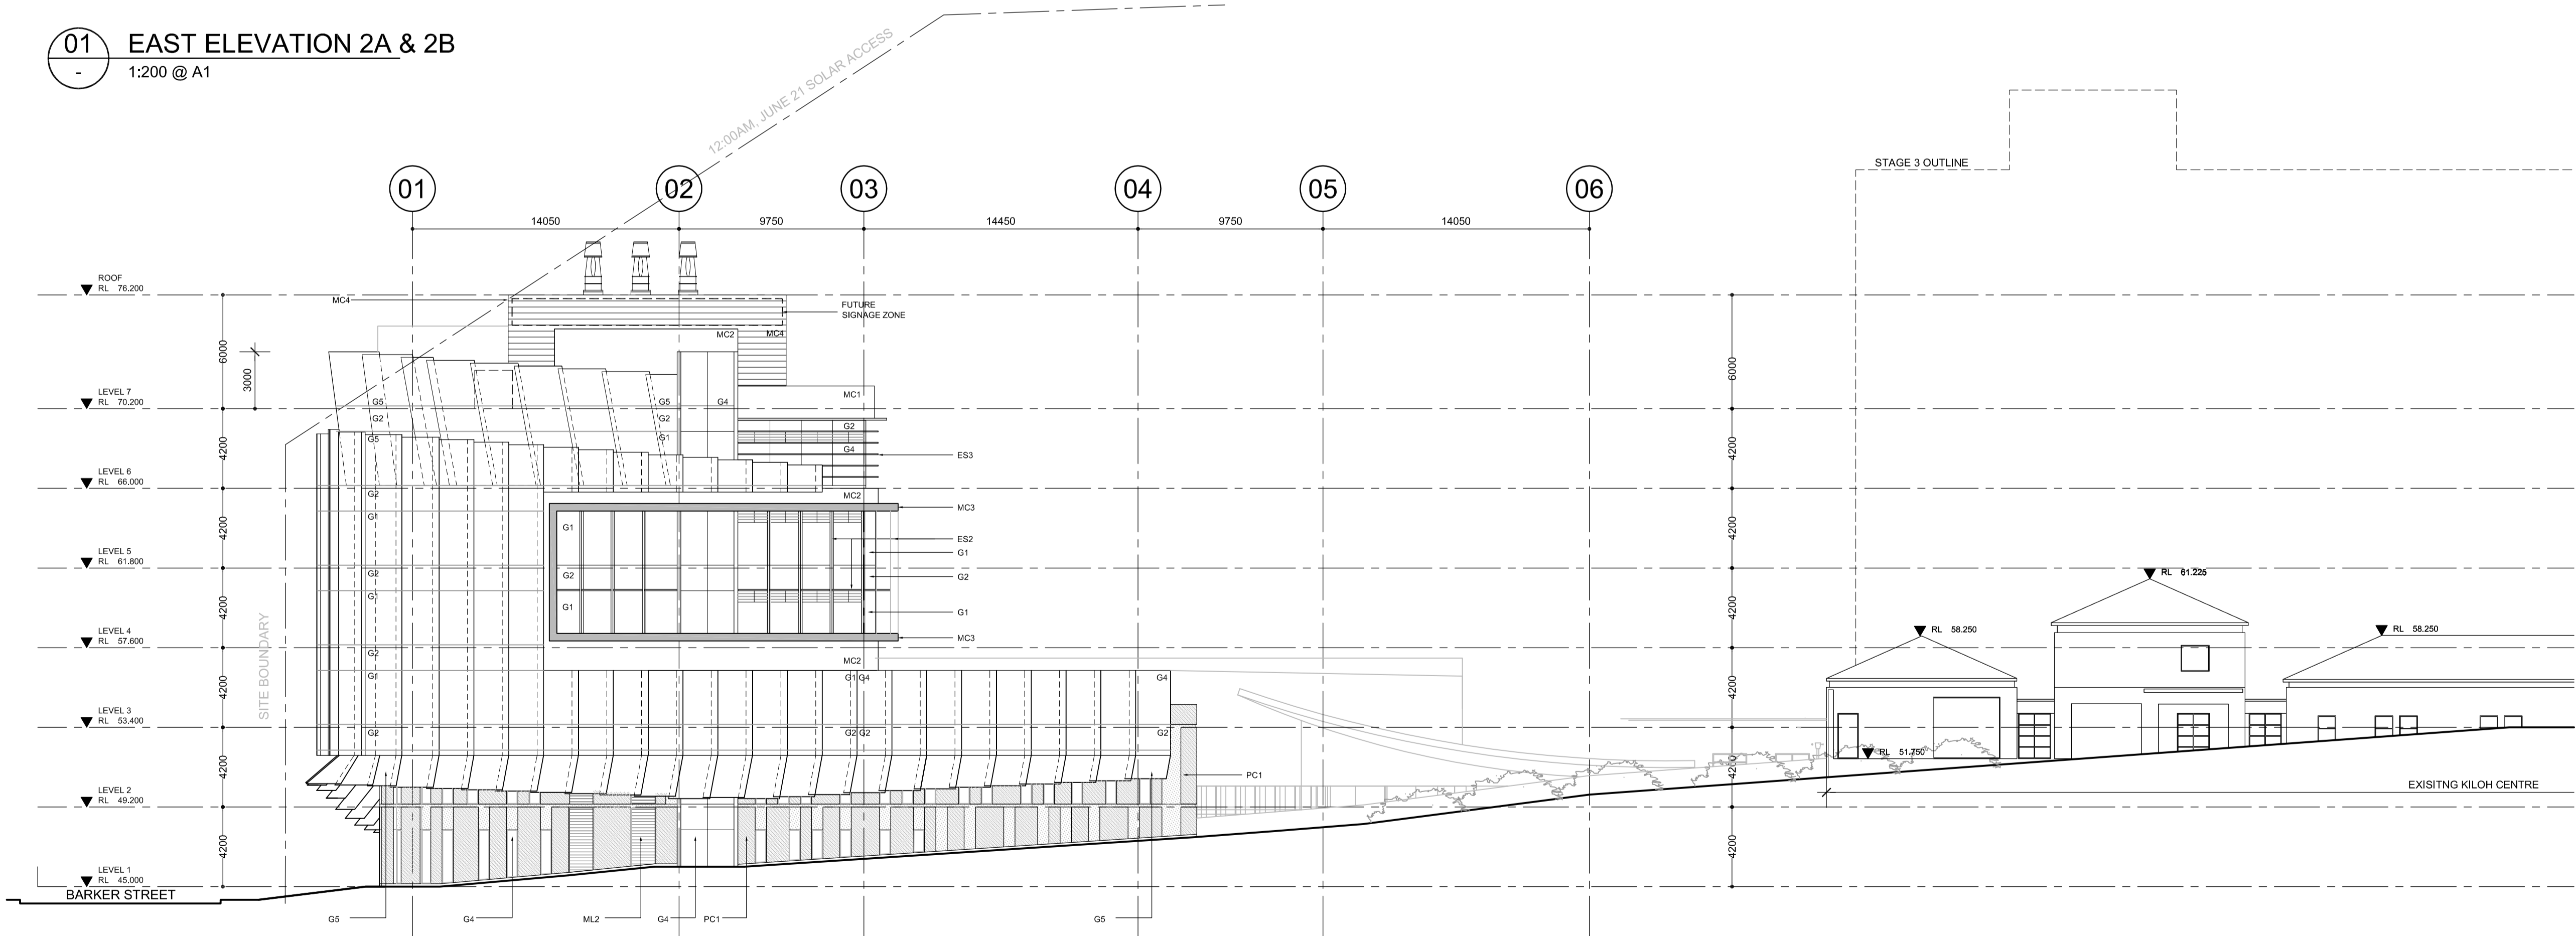

02 EAST ELEVATION 2C
1:200 @ A1

- LEGEND
- G1 GLASS - PERFORMANCE
 - G2 GLASS - SHADOW BOX
 - G3 GLASS - COLOUR BACK
 - G4 GLASS - CLEAR
 - G5 GLASS - CLEAR WITH FRIT
 - ML1 METAL LOUVRE - HORIZONTAL - TYPE 1
 - ML2 METAL LOUVRE - HORIZONTAL - TYPE 2
 - ES1 EXTERNAL SUNSHADE-ALUMINIUM RETRACTABLE BLINDS
 - ES2 EXTERNAL SUNSHADE-FIXED ALUMINIUM BLADES / FRAME
 - ES3 EXTERNAL SUNSHADE-FIXED ALUMINIUM HORIZONTAL LOUVRE
 - ES4 EXTERNAL SUNSHADE-FIXED ALUMINIUM VERTICAL LOUVRE
 - ES5 EXTERNAL SUNSHADE-FIXED ALUMINIUM FINIS
 - ES6 EXTERNAL SUNSHADE-FIXED ALUMINIUM GRILLE IN FRAME
 - ES7 EXTERNAL SUNSHADE-FIXED ALUMINIUM VERTICAL BLADES
 - MC1 METAL COMPOSITE ALUMINIUM PANEL TYPE 1
 - MC2 METAL COMPOSITE ALUMINIUM PANEL TYPE 2
 - MC3 METAL COMPOSITE ALUMINIUM PANEL TYPE 3
 - MC4 METAL COMPOSITE ALUMINIUM PROFILED PANEL, TYPE 4
 - MC5 METAL COMPOSITE ALUMINIUM PANEL LIFT DOOR, TYPE 5
 - PC1 PRECAST CONCRETE PANEL - COLOURED TYPE 1
 - PC2 PRECAST CONCRETE PANEL - COLOURED TYPE 2
 - CAF1 CONCRETE APPLIED FINISH, TYPE 1
 - CAF2 CONCRETE APPLIED FINISH, TYPE 2

Cox Richardson

Level 2, 204 Clarence Street, Sydney 2000 Australia
Tel : 612 9267 9599 Fax : 612 9264 5844
Email : sydney@cox.com.au

Project Architect

Date

Director

NEUROSCIENCE RESEARCH PRECINCT

BARKER STREET RANDWICK NSW

204179.30

Drawing Title

EAST ELEVATION STAGE 2A & 2C

Drawing Number

PA-302


Rev.

08

Date

APR 2009

The Cox Group Pty Ltd ACN 002 535 891

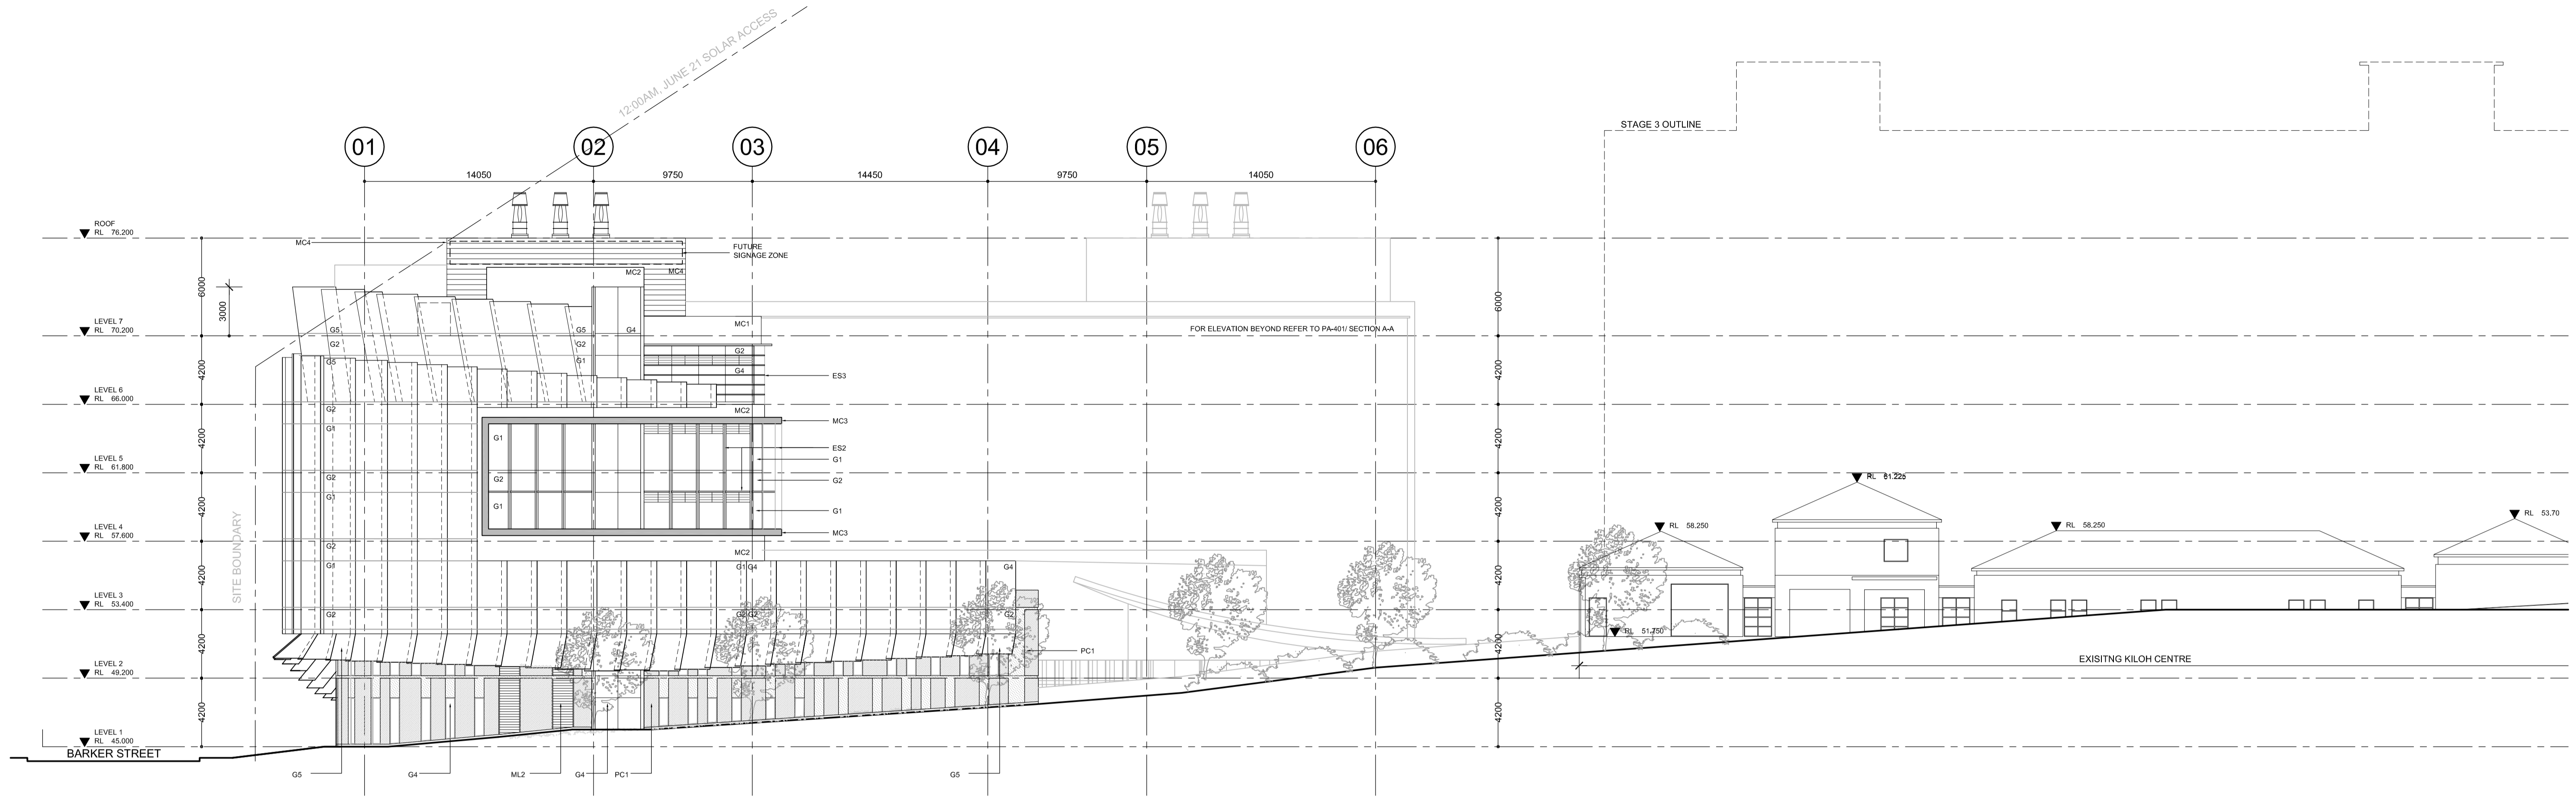

01 EAST ELEVATION 2D
- 1:200 @ A1

LEGEND	
G1	GLASS - PERFORMANCE
G2	GLASS - SHADOW BOX
G3	GLASS - COLOUR BACK
G4	GLASS - CLEAR
G5	GLASS - CLEAR WITH FRIT
ML1	METAL LOUVRE - HORIZONTAL - TYPE 1
ML2	METAL LOUVRE - HORIZONTAL - TYPE 2
ES1	EXTERNAL SUNSHADE- ALUMINIUM RETRACTABLE BLINDS
ES2	EXTERNAL SUNSHADE- FIXED ALUMINIUM BLADES / FRAME
ES3	EXTERNAL SUNSHADE- FIXED ALUMINIUM HORIZONTAL LOUVRE
ES4	EXTERNAL SUNSHADE- FIXED ALUMINIUM VERTICAL LOUVRE
ES5	EXTERNAL SUNSHADE- FIXED ALUMINIUM FINS
ES6	EXTERNAL SUNSHADE- FIXED ALUMINIUM GRILLE IN FRAME
ES7	EXTERNAL SUNSHADE- FIXED ALUMINIUM VERTICAL BLADES
MC1	METAL COMPOSITE ALUMINIUM PANEL TYPE 1
MC2	METAL COMPOSITE ALUMINIUM PANEL TYPE 2
MC3	METAL COMPOSITE ALUMINIUM PANEL TYPE 3
MC4	METAL COMPOSITE ALUMINIUM PROFILED PANEL, TYPE 4
MC5	METAL COMPOSITE ALUMINIUM PANEL LIFT DOOR, TYPE 5
PC1	PRECAST CONCRETE PANEL - COLOURED TYPE 1
PC2	PRECAST CONCRETE PANEL - COLOURED TYPE 2
CAF1	CONCRETE APPLIED FINISH, TYPE 1
CAF2	CONCRETE APPLIED FINISH, TYPE 2

Cox Richardson

Level 2, 204 Clarence Street, Sydney 2000 Australia
Tel : 612 9267 9599 Fax : 612 9264 5844
Email : sydney@cox.com.au

Project Architect	Date
Director	


NEUROSCIENCE RESEARCH PRECINCT

BARKER STREET RANDWICK NSW


204179.30

Drawing Title	EAST ELEVATION STAGE 2D
Drawing Number	PA-303
Date	APR 2009

The Cox Group Pty Ltd ACN 002 535 891

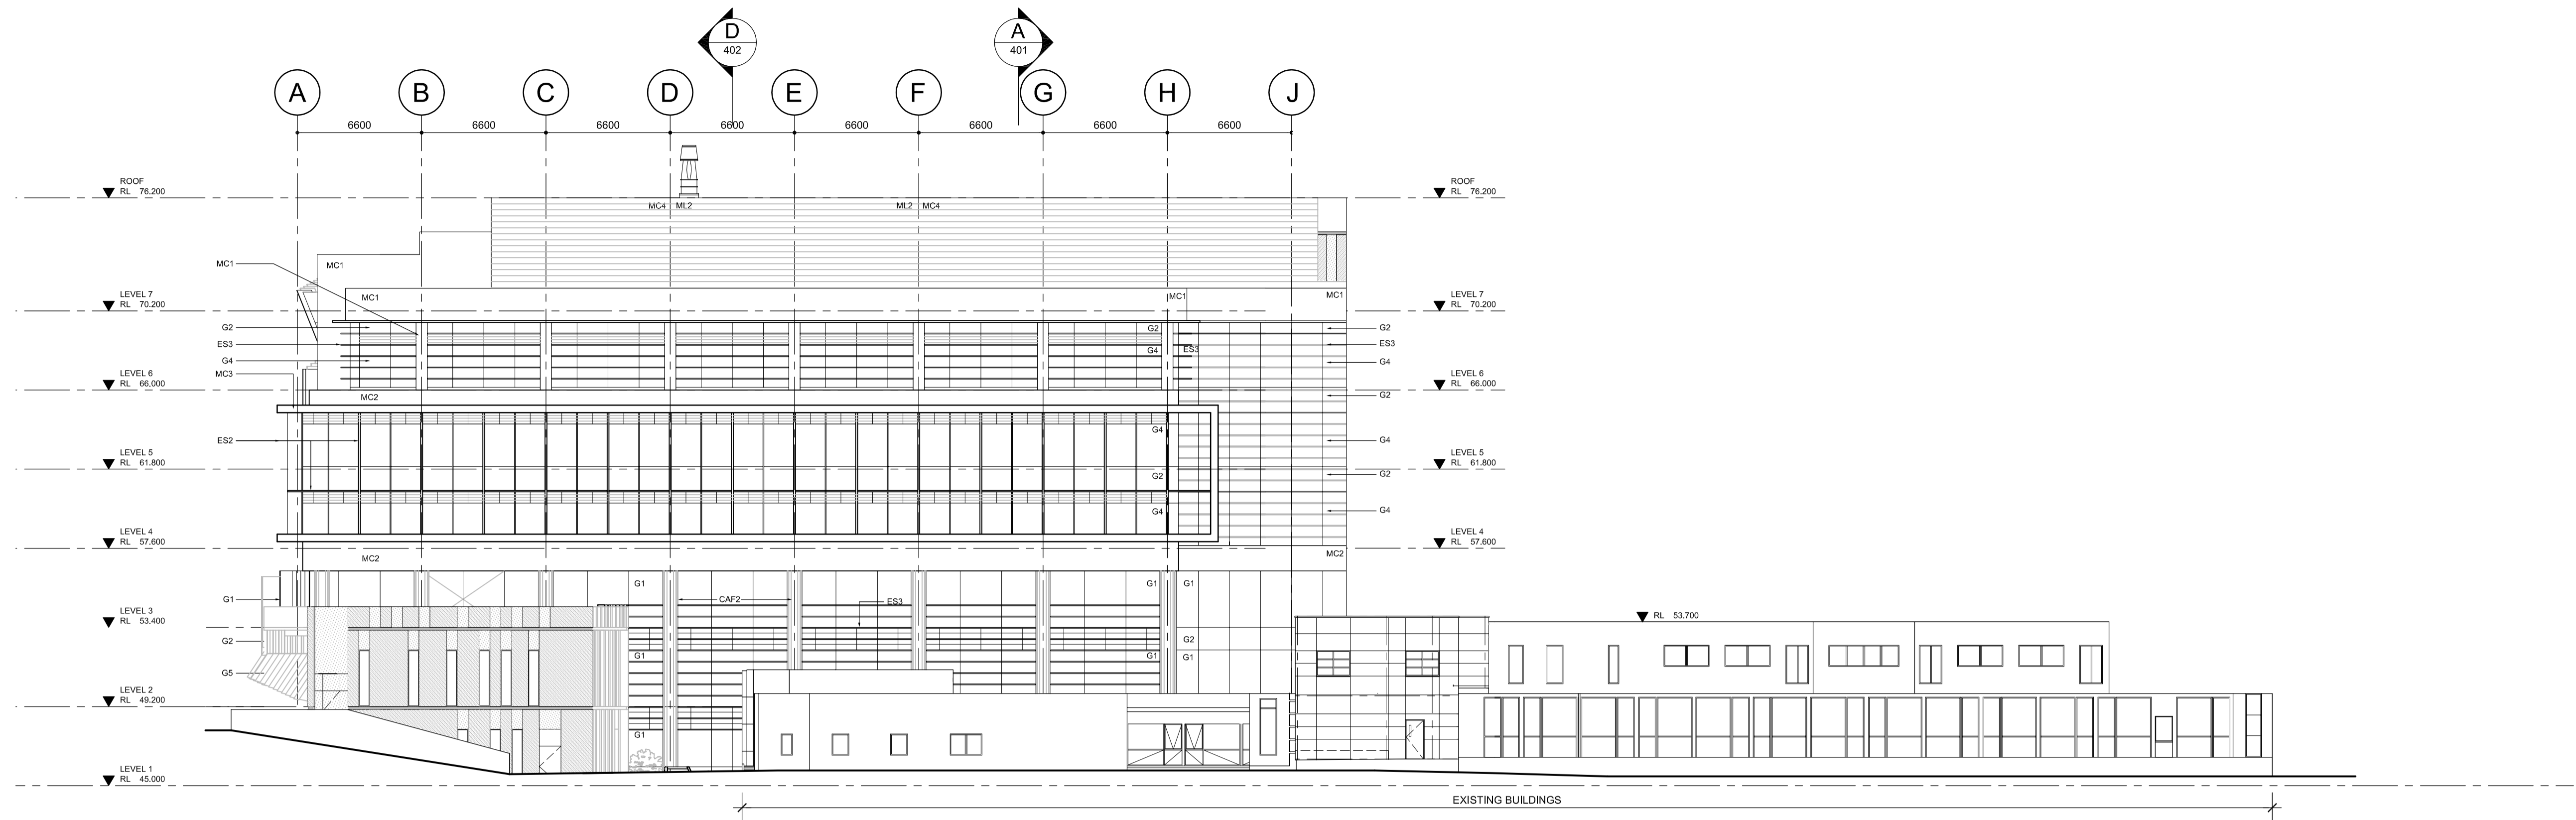

01 NORTH ELEVATION 2A
1:200 @ A1

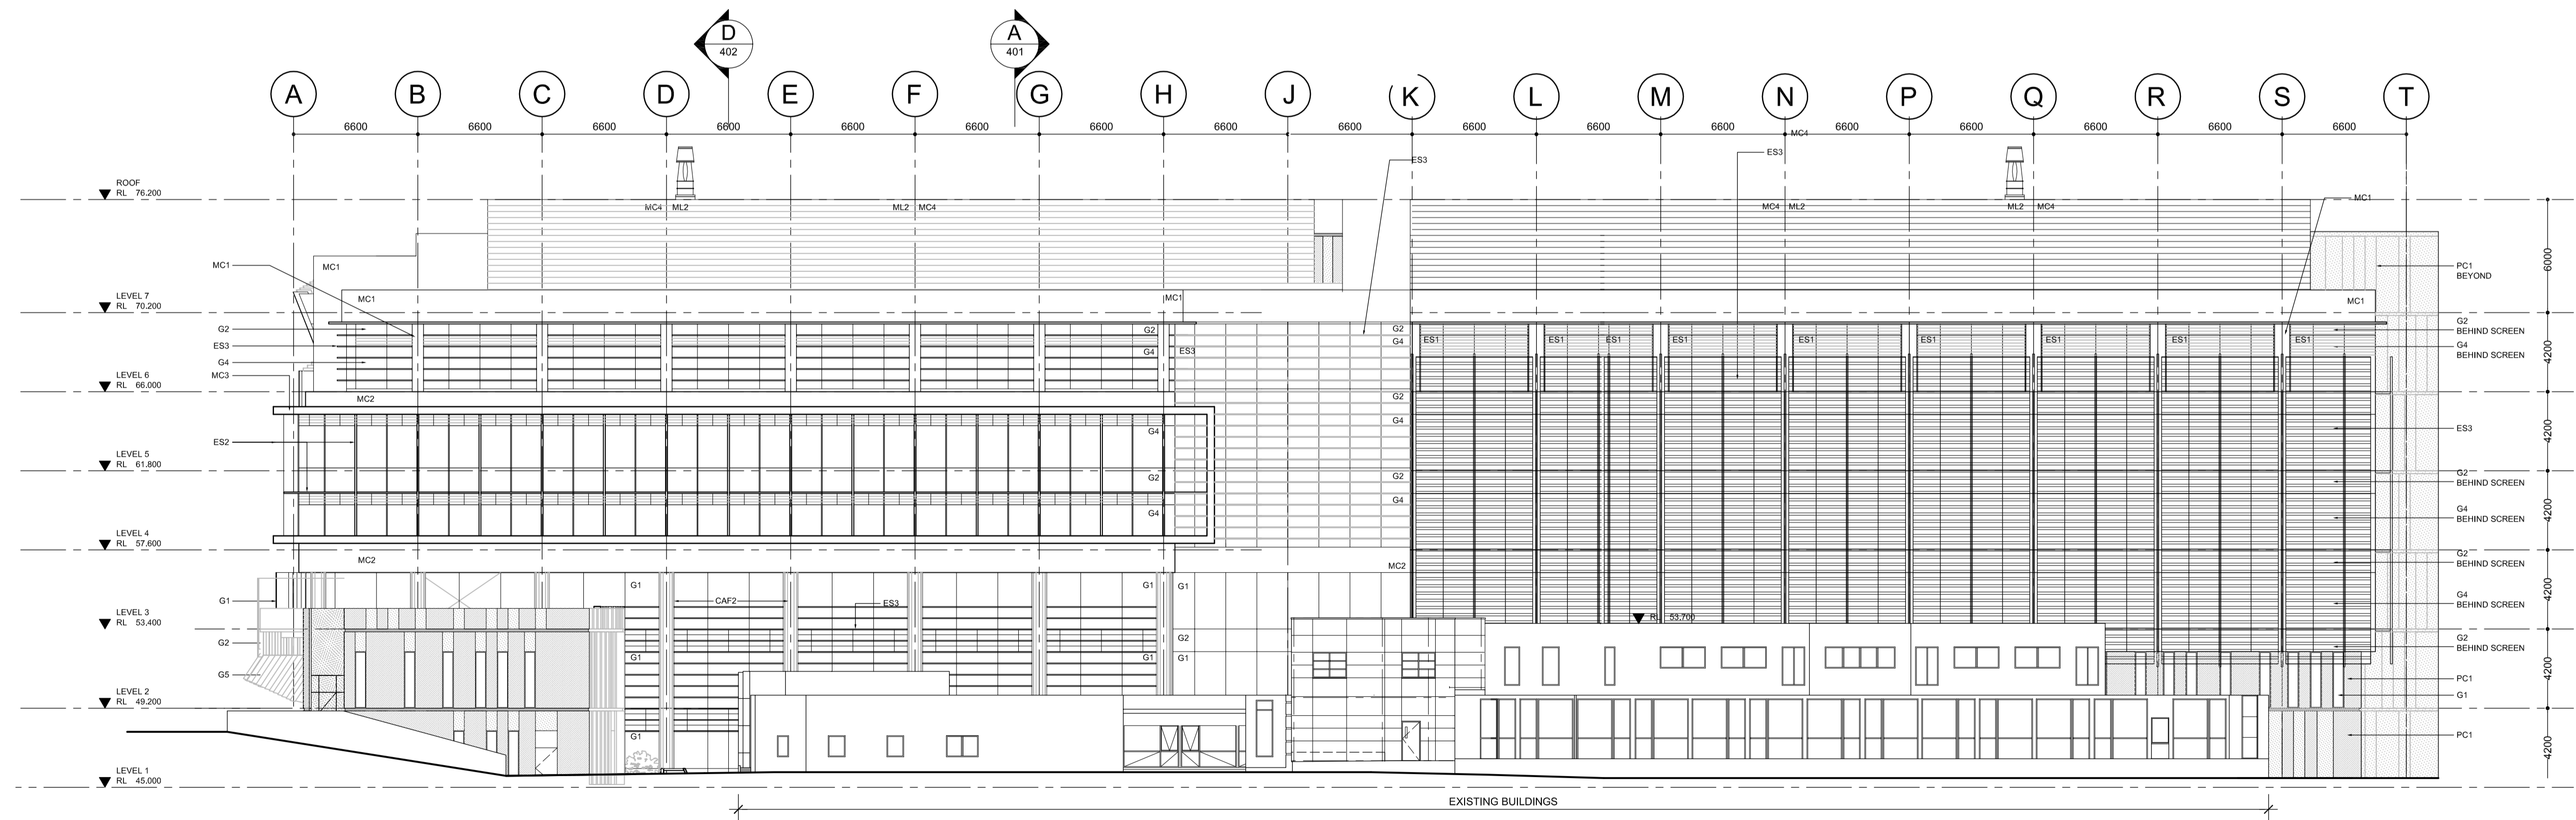

02 NORTH ELEVATION 2B
1:200 @ A1

- LEGEND
- G1 GLASS - PERFORMANCE
 - G2 GLASS - SHADOW BOX
 - G3 GLASS - COLOUR BACK
 - G4 GLASS - CLEAR
 - G5 GLASS - CLEAR WITH FRIT
 - ML1 METAL LOUVRE - HORIZONTAL - TYPE 1
 - ML2 METAL LOUVRE - HORIZONTAL - TYPE 2
 - ES1 EXTERNAL SUNSHADE-ALUMINIUM RETRACTABLE BLINDS
 - ES2 EXTERNAL SUNSHADE-FIXED ALUMINIUM BLADES / FRAME
 - ES3 EXTERNAL SUNSHADE-FIXED ALUMINIUM HORIZONTAL LOUVRE
 - ES4 EXTERNAL SUNSHADE-FIXED ALUMINIUM VERTICAL LOUVRE
 - ES5 EXTERNAL SUNSHADE-FIXED ALUMINIUM FINIS
 - ES6 EXTERNAL SUNSHADE-FIXED ALUMINIUM GRILLE IN FRAME
 - ES7 EXTERNAL SUNSHADE-FIXED ALUMINIUM VERTICAL BLADES
 - MC1 METAL COMPOSITE ALUMINIUM PANEL TYPE 1
 - MC2 METAL COMPOSITE ALUMINIUM PANEL TYPE 2
 - MC3 METAL COMPOSITE ALUMINIUM PANEL TYPE 3
 - MC4 METAL COMPOSITE ALUMINIUM PROFILED PANEL, TYPE 4
 - MC5 METAL COMPOSITE ALUMINIUM PANEL LIFT DOOR, TYPE 5
 - PC1 PRECAST CONCRETE PANEL - COLOURED TYPE 1
 - PC2 PRECAST CONCRETE PANEL - COLOURED TYPE 2
 - CAF1 CONCRETE APPLIED FINISH, TYPE 1
 - CAF2 CONCRETE APPLIED FINISH, TYPE 2

Cox Richardson

Level 2, 204 Clarence Street, Sydney 2000 Australia
Tel : 612 9267 9599 Fax : 612 9264 5844
Email : sydney@cox.com.au

Project Architect	Date
Director	


NEUROSCIENCE RESEARCH PRECINCT

BARKER STREET RANDWICK NSW


204179.30

Drawing Title	NORTH ELEVATION STAGE 2A & 2B
Drawing Number	PA-304
Date	APR 2009

The Cox Group Pty Ltd ACN 002 535 891

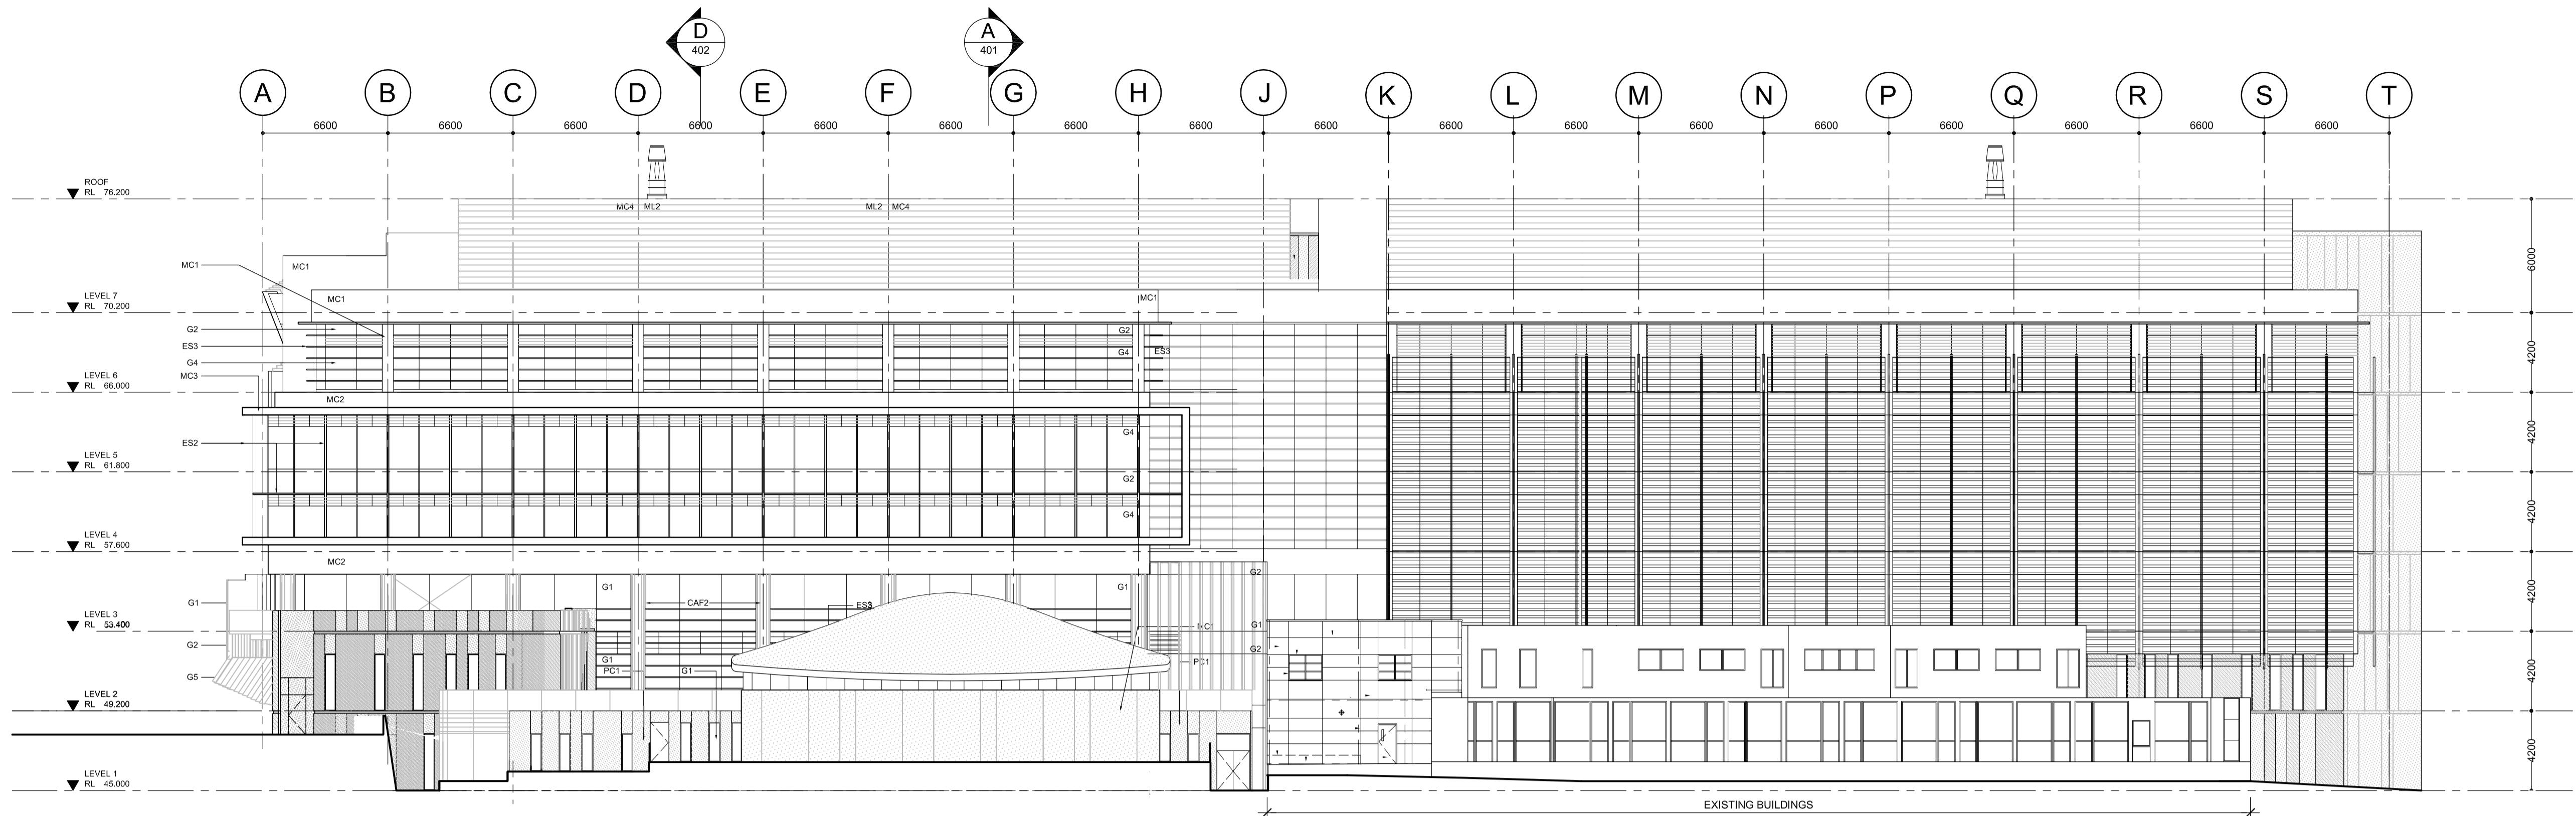

01 NORTH ELEVATION 2C
1:200 @ A1

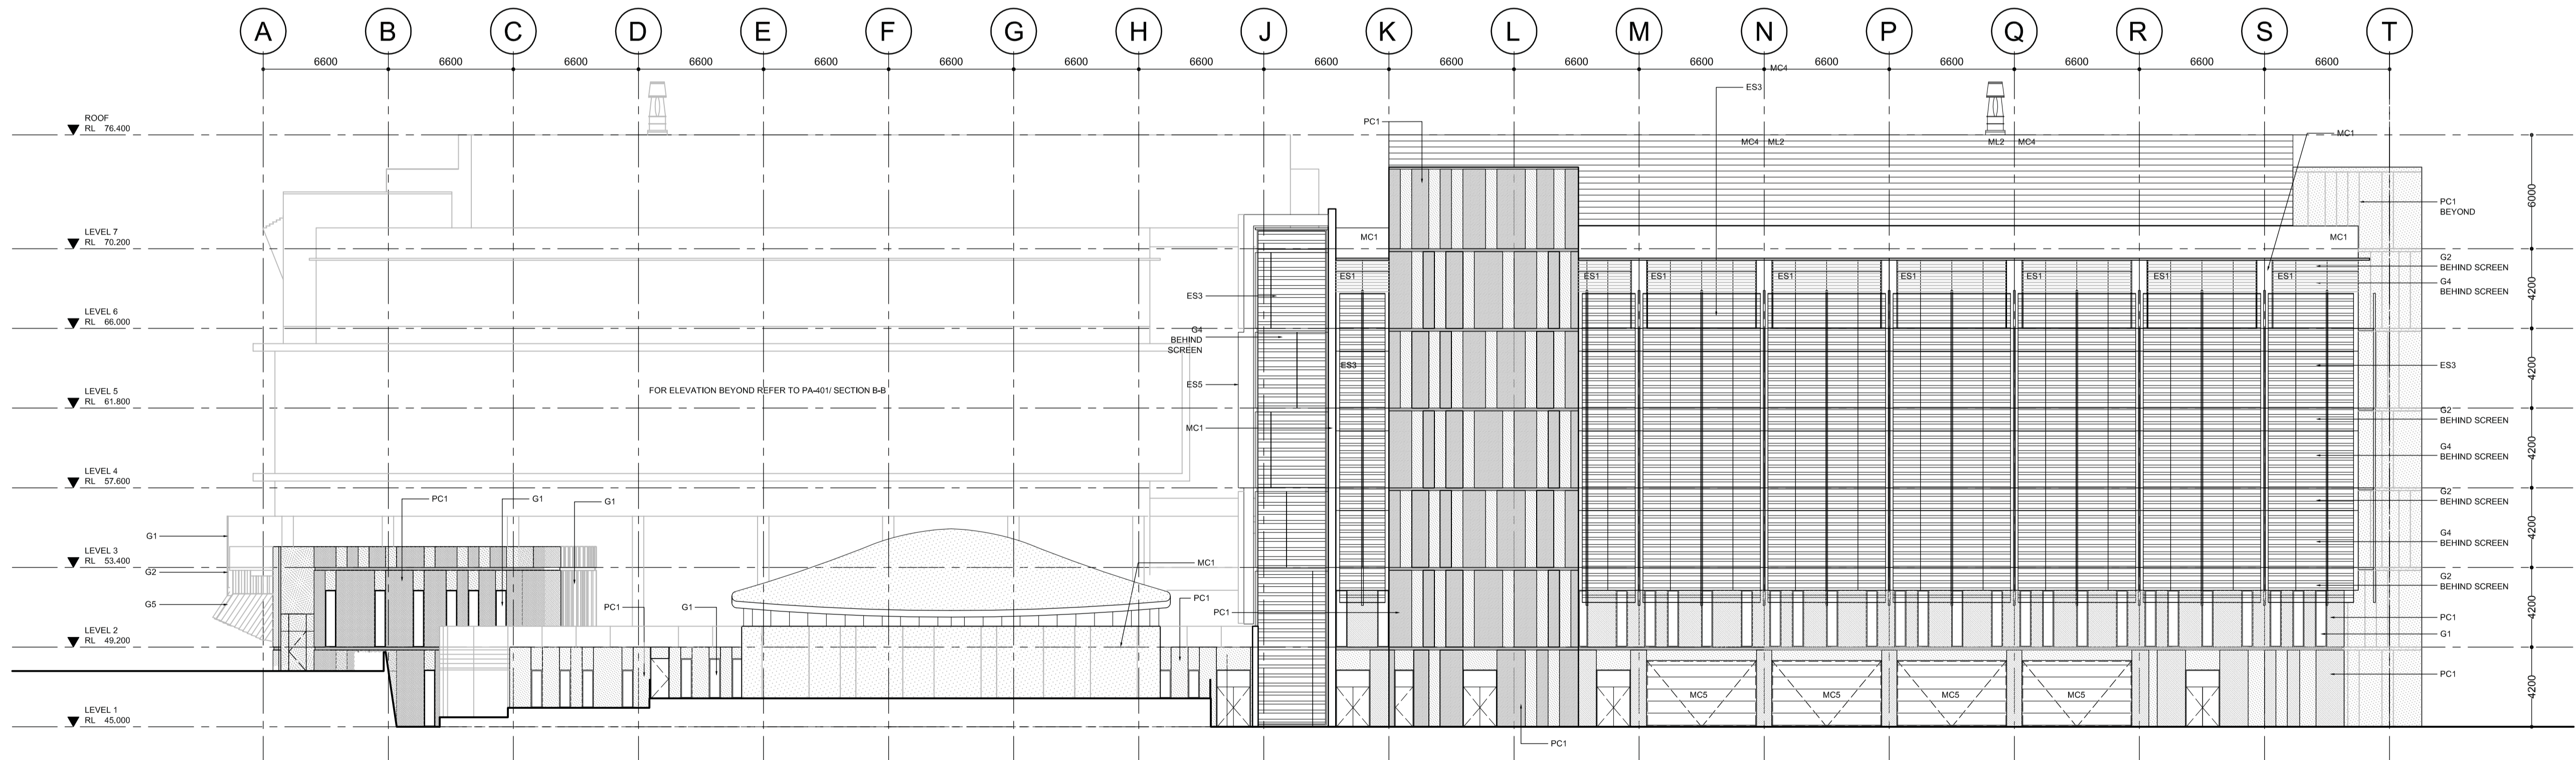

02 NORTH ELEVATION 2D
1:200 @ A1

- LEGEND
- G1 GLASS - PERFORMANCE
 - G2 GLASS - SHADOW BOX
 - G3 GLASS - COLOUR BACK
 - G4 GLASS - CLEAR
 - G5 GLASS - CLEAR WITH FRIT
 - ML1 METAL LOUVRE - HORIZONTAL - TYPE 1
 - ML2 METAL LOUVRE - HORIZONTAL - TYPE 2
 - ES1 EXTERNAL SUNSHADE-ALUMINIUM RETRACTABLE BLINDS
 - ES2 EXTERNAL SUNSHADE-FIXED ALUMINIUM BLADES / FRAME
 - ES3 EXTERNAL SUNSHADE-FIXED ALUMINIUM HORIZONTAL LOUVRE
 - ES4 EXTERNAL SUNSHADE-FIXED ALUMINIUM HORIZONTAL LOUVRE
 - ES5 EXTERNAL SUNSHADE-FIXED ALUMINIUM VERTICAL LOUVRE
 - ES6 EXTERNAL SUNSHADE-FIXED ALUMINIUM VERTICAL LOUVRE
 - ES7 EXTERNAL SUNSHADE-FIXED ALUMINIUM VERTICAL BLADES
 - MC1 METAL COMPOSITE ALUMINIUM PANEL TYPE 1
 - MC2 METAL COMPOSITE ALUMINIUM PANEL TYPE 2
 - MC3 METAL COMPOSITE ALUMINIUM PANEL TYPE 3
 - MC4 METAL COMPOSITE ALUMINIUM PROFILED PANEL, TYPE 4
 - MC5 METAL COMPOSITE ALUMINIUM PANEL LIFT DOOR, TYPE 5
 - PC1 PRECAST CONCRETE PANEL - COLOURED TYPE 1
 - PC2 PRECAST CONCRETE PANEL - COLOURED TYPE 2
 - CAF1 CONCRETE APPLIED FINISH, TYPE 1
 - CAF2 CONCRETE APPLIED FINISH, TYPE 2

Cox Richardson

Level 2, 204 Clarence Street, Sydney 2000 Australia
Tel : 612 9267 9599 Fax : 612 9264 5844
Email : sydney@cox.com.au

Project Architect

Date

Director

NEUROSCIENCE RESEARCH PRECINCT

BARKER STREET RANDWICK NSW

204179.30

Drawing Title

NORTH ELEVATION STAGE 2C & 2D

Drawing Number

PA-305

Rev.

08


Date

APR 2009


Architecture Planning Urban design Interior design Health facility design

COX

The Cox Group Pty Ltd ACN 002 535 891

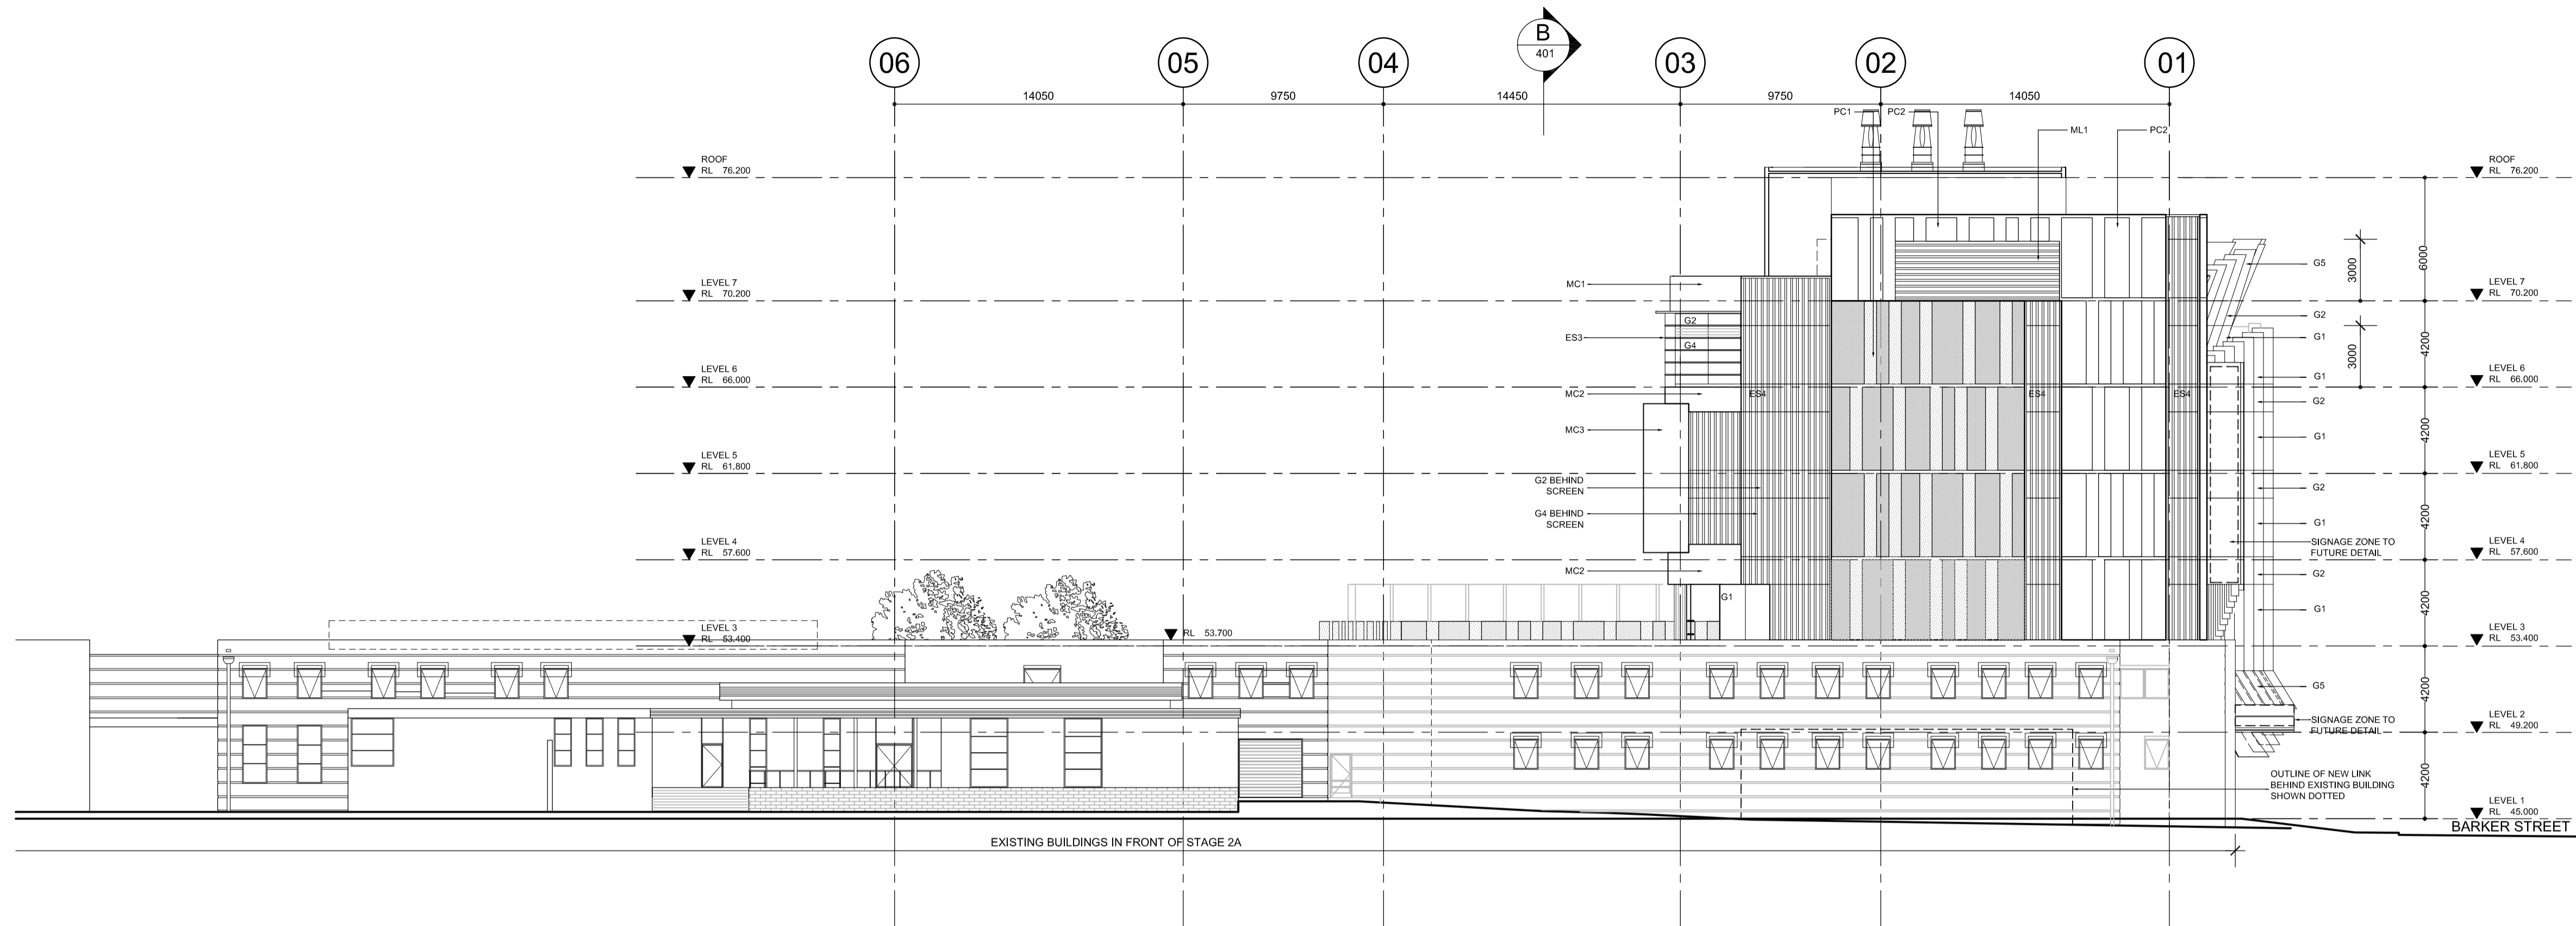

01 WEST ELEVATION 2A
1:200 @ A1

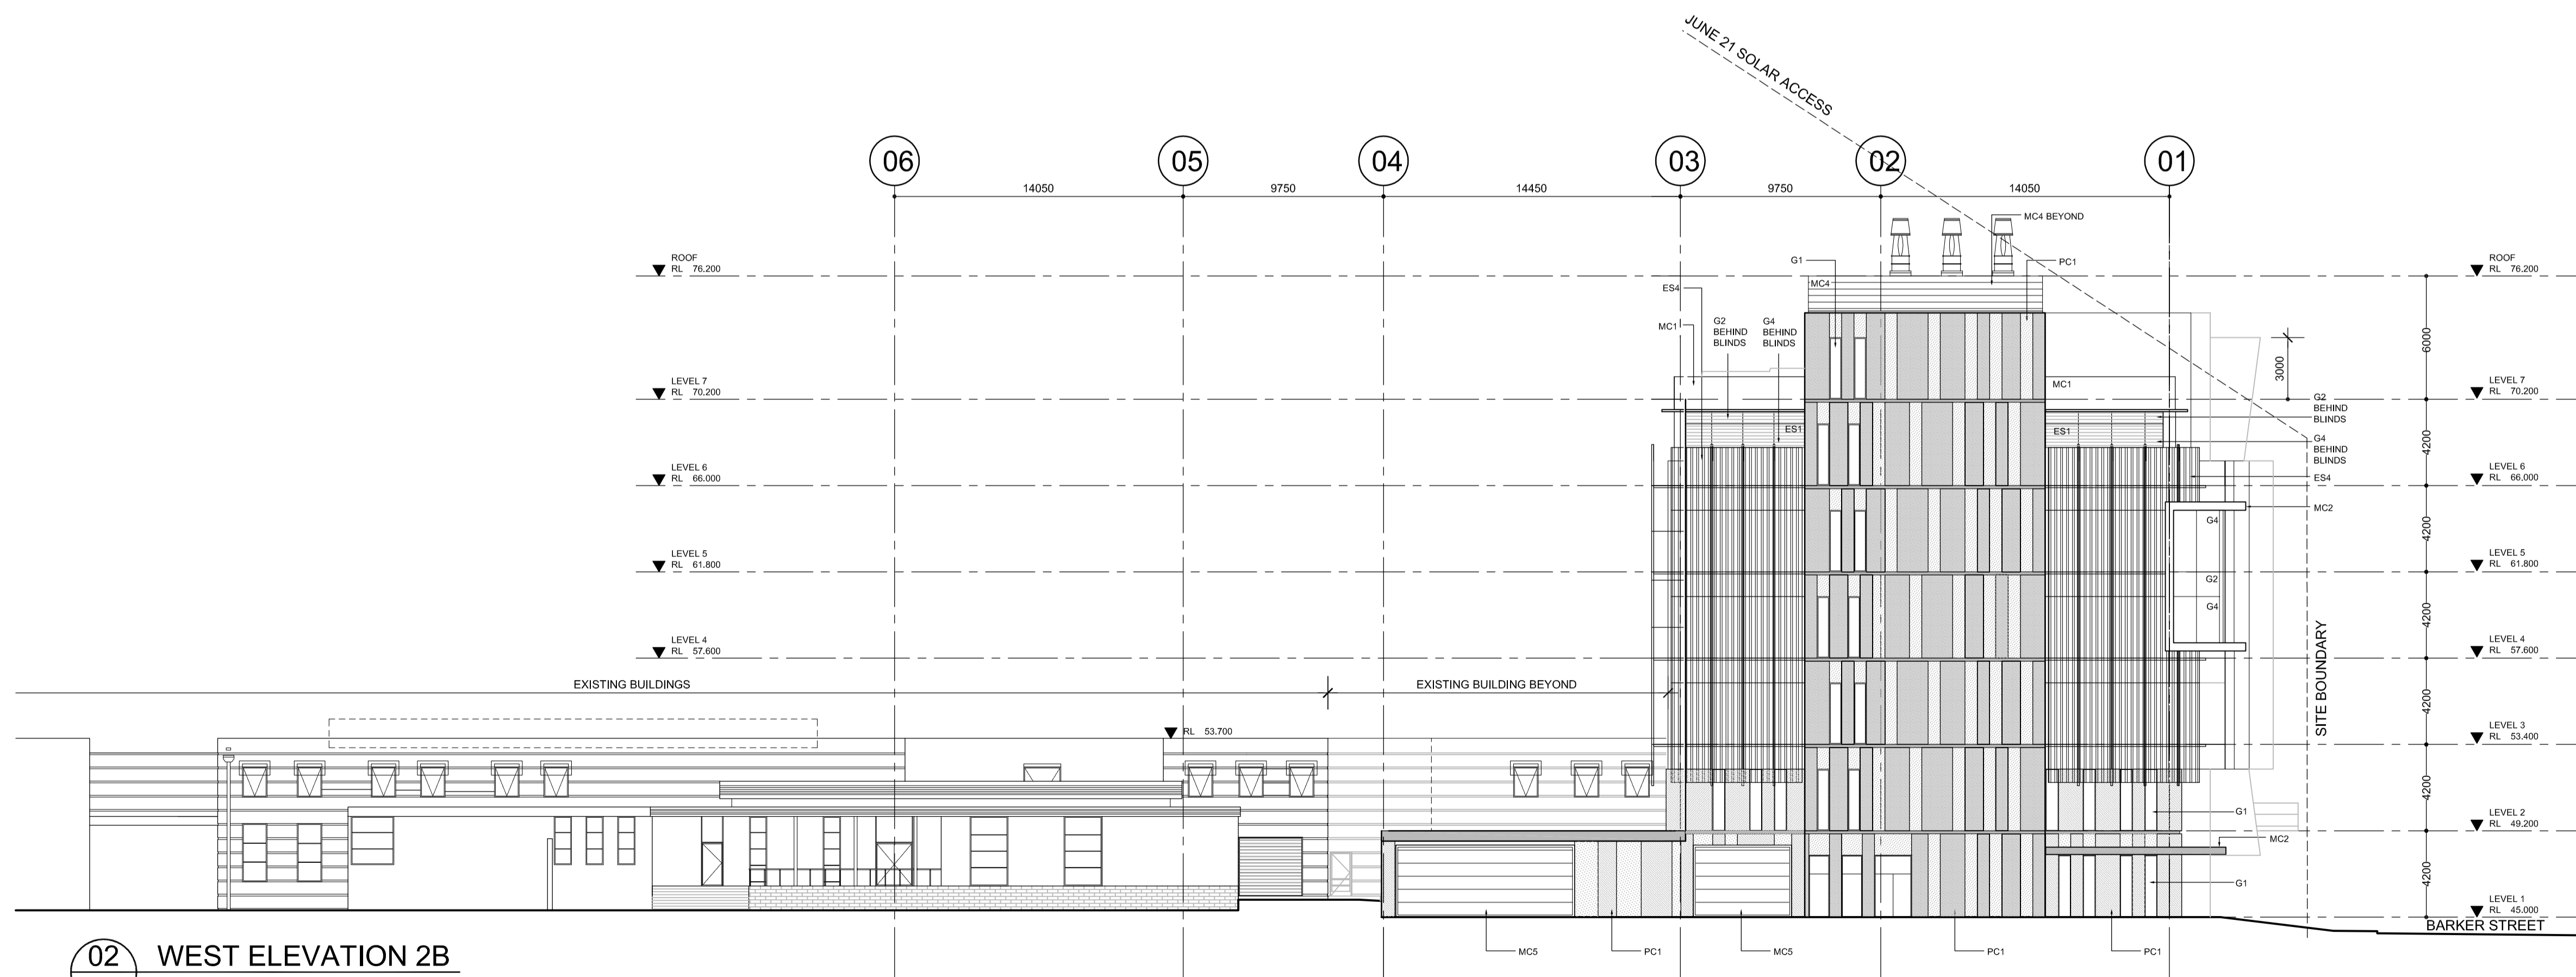

02 WEST ELEVATION 2B
1:200 @ A1

LEGEND	
G1	GLASS - PERFORMANCE
G2	GLASS - SHADOW BOX
G3	GLASS - COLOUR BACK
G4	GLASS - CLEAR
G5	GLASS - CLEAR WITH FRIT
ML1	METAL LOUVRE - HORIZONTAL - TYPE 1
ML2	METAL LOUVRE - HORIZONTAL - TYPE 2
ES1	EXTERNAL SUNSHADE- ALUMINIUM RETRACTABLE BLINDS
ES2	EXTERNAL SUNSHADE- FIXED ALUMINIUM BLADES / FRAME
ES3	EXTERNAL SUNSHADE- FIXED ALUMINIUM HORIZONTAL LOUVRE
ES4	EXTERNAL SUNSHADE- FIXED ALUMINIUM VERTICAL LOUVRE
ES5	EXTERNAL SUNSHADE- FIXED ALUMINIUM FINIS
ES6	EXTERNAL SUNSHADE- FIXED ALUMINIUM GRILLE IN FRAME
ES7	EXTERNAL SUNSHADE- FIXED ALUMINIUM VERTICAL BLADES
MC1	METAL COMPOSITE ALUMINIUM PANEL TYPE 1
MC2	METAL COMPOSITE ALUMINIUM PANEL TYPE 2
MC3	METAL COMPOSITE ALUMINIUM PANEL TYPE 3
MC4	METAL COMPOSITE ALUMINIUM PROFIED PANEL, TYPE 4
MC5	METAL COMPOSITE ALUMINIUM PANEL LIFT DOOR, TYPE 5
PC1	PRECAST CONCRETE PANEL - COLOURED TYPE 1
PC2	PRECAST CONCRETE PANEL - COLOURED TYPE 2
CAF1	CONCRETE APPLIED FINISH, TYPE 1
CAF2	CONCRETE APPLIED FINISH, TYPE 2

Cox Richardson

Level 2, 204 Clarence Street, Sydney 2000 Australia
Tel : 612 9267 9599 Fax : 612 9264 5844
Email : sydney@cox.com.au

Project Architect	Date
Director	

NEUROSCIENCE RESEARCH PRECINCT

BARKER STREET RANDWICK NSW

204179.30

Drawing Title	WEST ELEVATION STAGE 2A & 2B
Drawing Number	PA-306
Date	APR 2009

The Cox Group Pty Ltd ACN 002 535 891




1:200 @ A1

k:\2004\204179\drawings\plot\project application\pa-307.dwg

NEUROSCIENCE RESEARCH PRECINCT

204179.30

The Cox Group Pty Ltd ACN 002 535 891

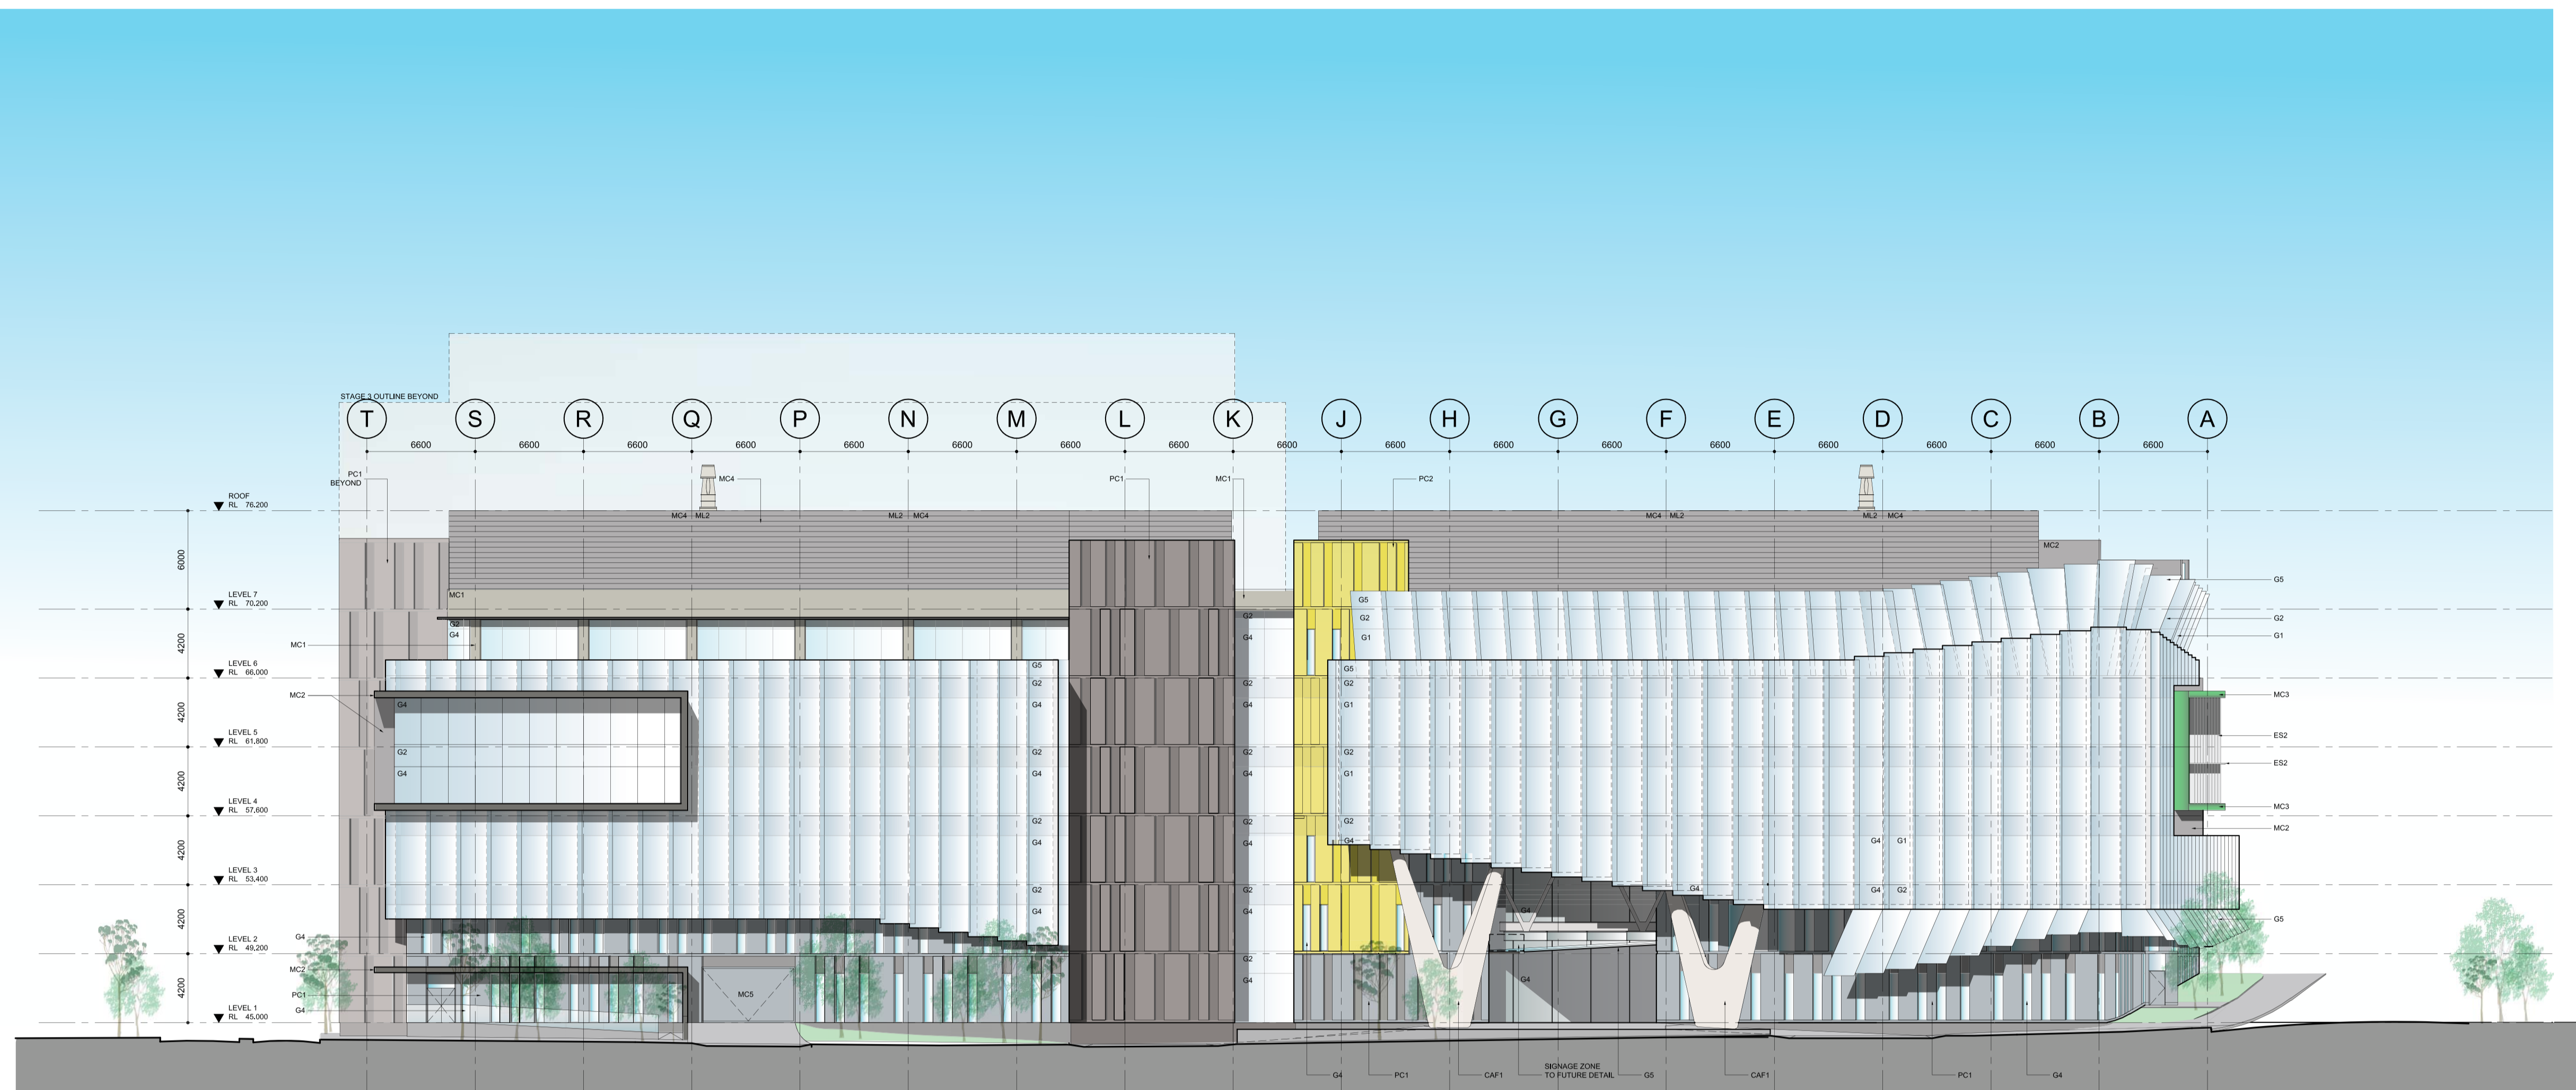

SOUTH ELEVATION

01 SOUTH ELEVATION
NTS

Cox Richardson

Level 2, 204 Clarence Street, Sydney 2000 Australia
Tel : 612 9267 9599 Fax : 612 9264 5844
Email : sydney@cox.com.au


Architecture Planning Urban design Interior design Health facility design

COX

Project Architect	Date
Director	

NEUROSCIENCE RESEARCH PRECINCT

BARKER STREET RANDWICK NSW

 

204179.30


Drawing Title
SOUTH ELEVATION

Drawing Number
PA-310

Date
APRIL 2009

Rev.
08

The Cox Group Pty Ltd ACN 002 535 891

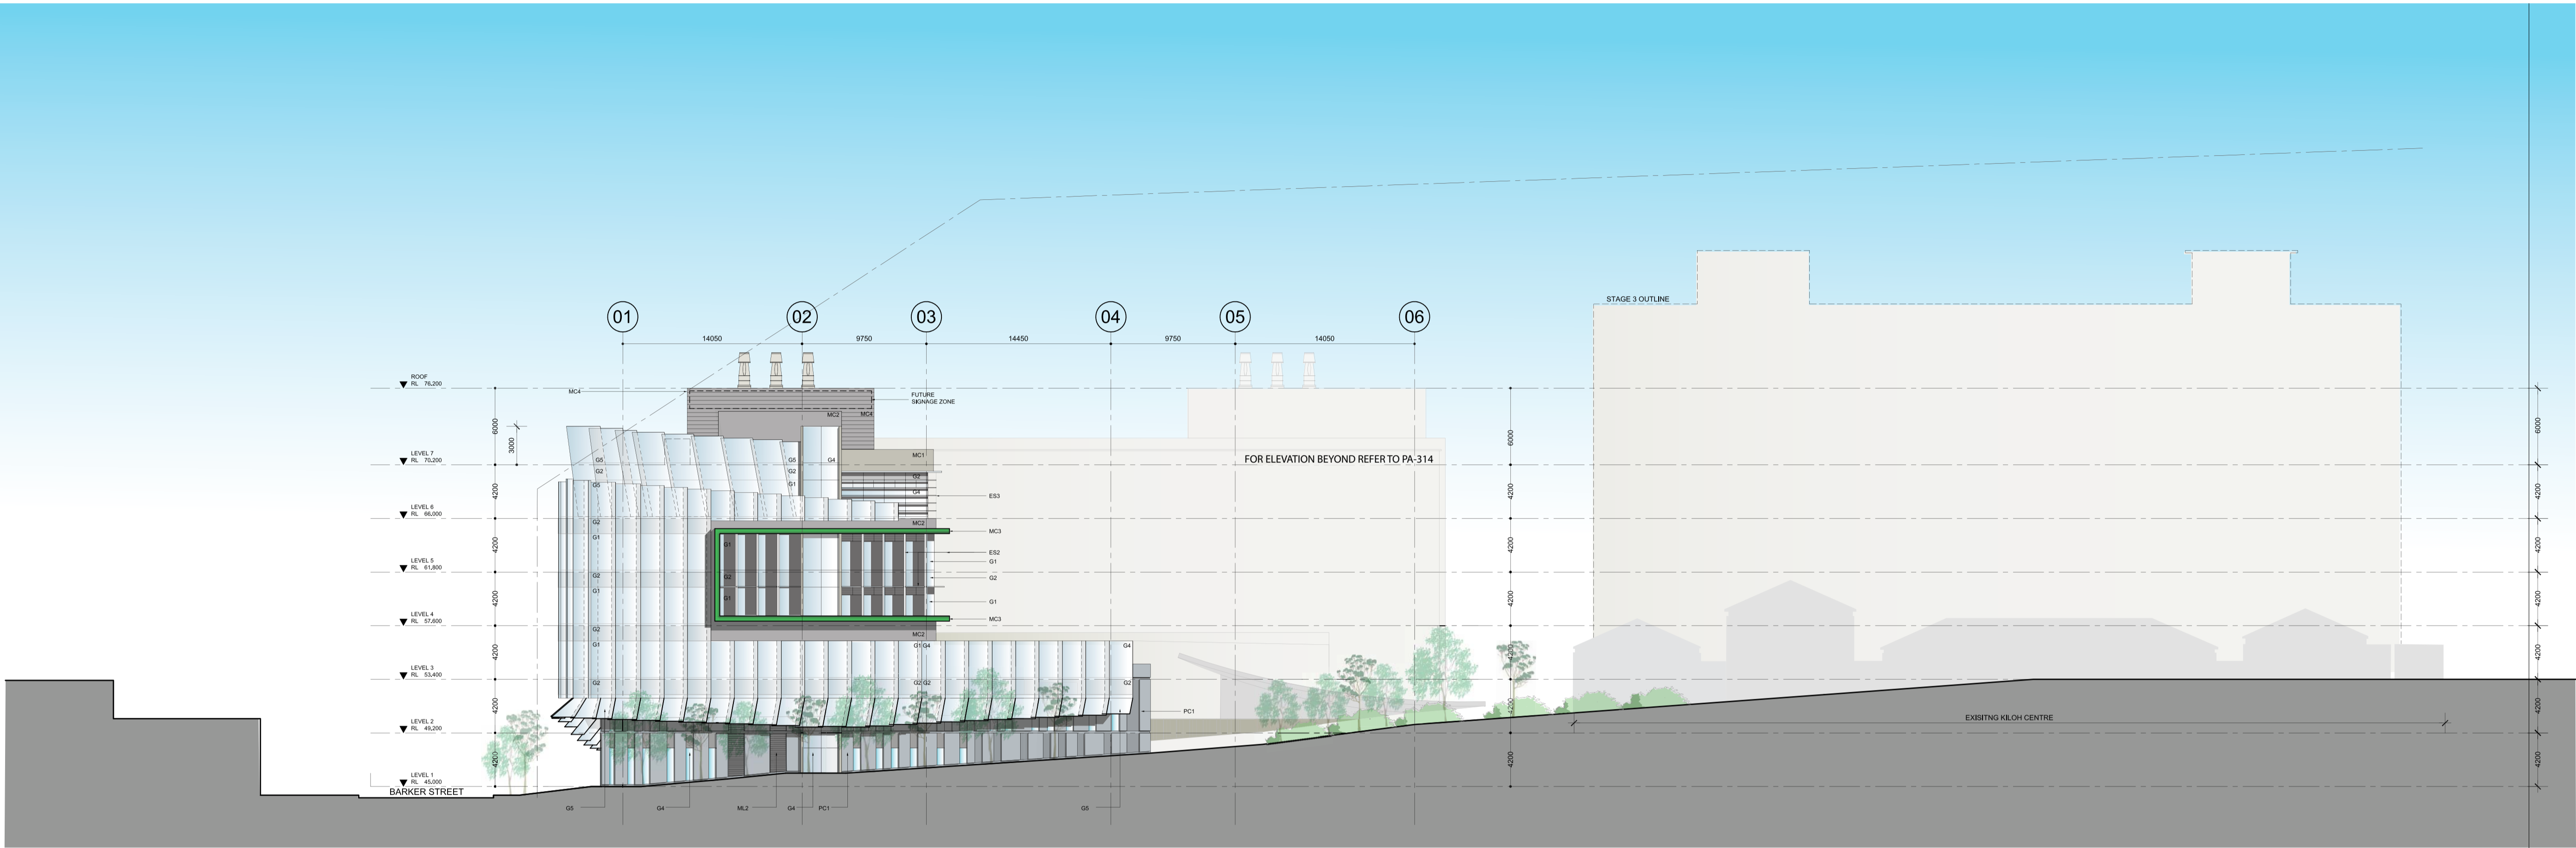

01 EAST ELEVATION
NTS

Cox Richardson
Level 2, 204 Clarence Street, Sydney 2000 Australia
Tel : 612 9267 9599 Fax : 612 9264 5844
Email : sydney@cox.com.au

Architecture Planning Urban design Interior design Health facility design



Project Architect	Date
Director	

NEUROSCIENCE RESEARCH PRECINCT

BARKER STREET RANDWICK NSW




204179.30

Drawing Title	EAST ELEVATION
Drawing Number	PA-311
Date	APRIL 2009

Rev.

08

The Cox Group Pty Ltd ACN 002 535 891

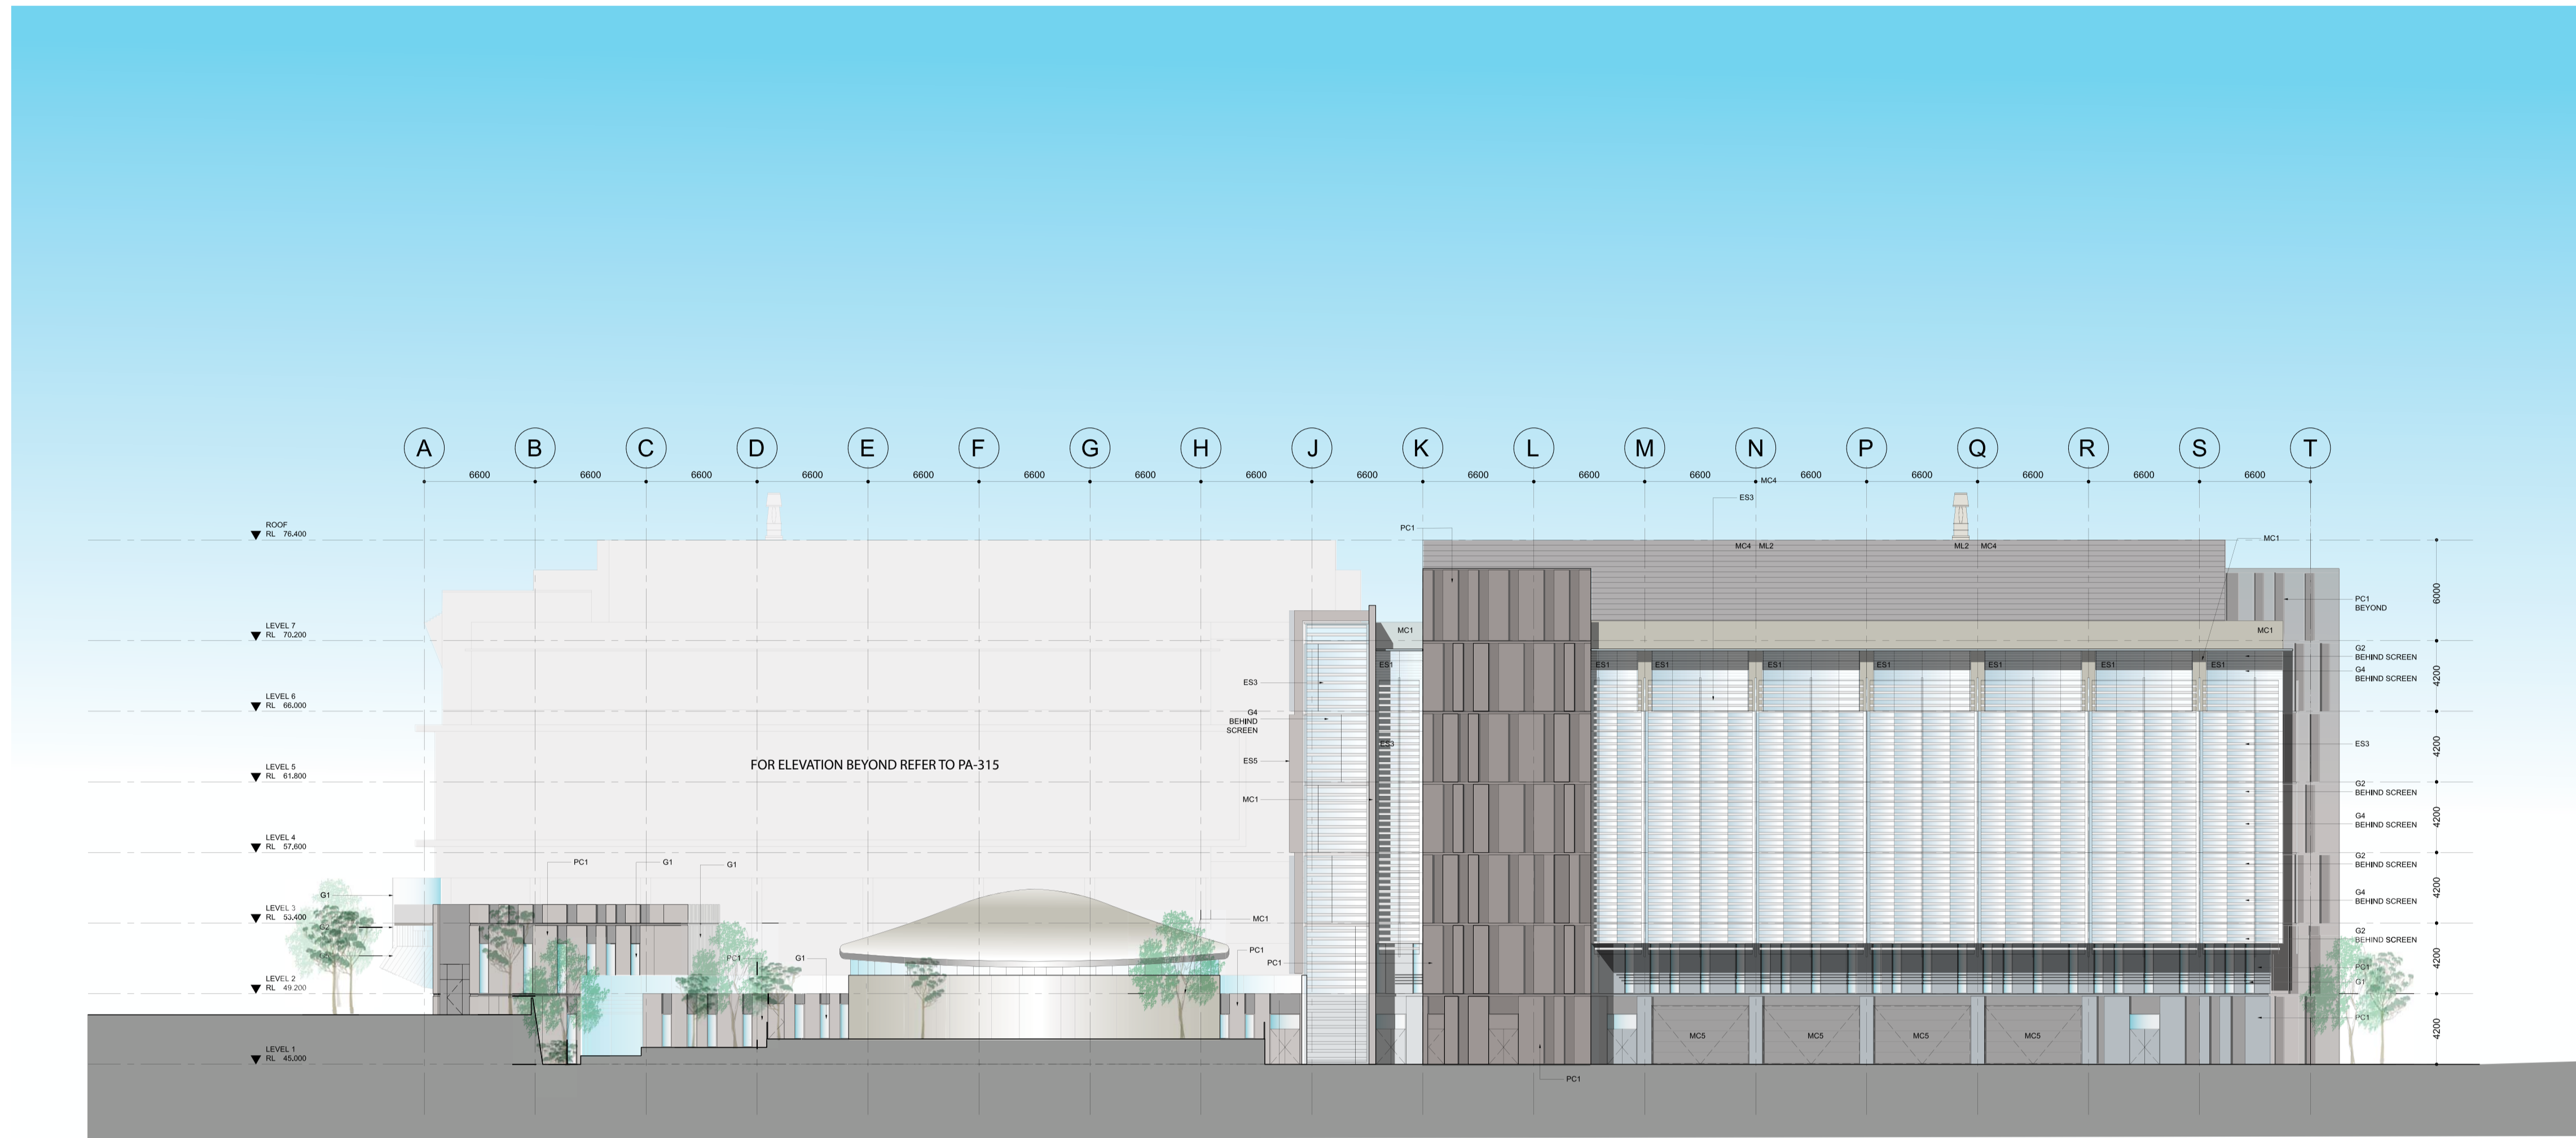

01 NORTH ELEVATION

NTS

Cox Richardson

Level 2, 204 Clarence Street, Sydney 2000 Australia
Tel : 612 9267 9599 Fax : 612 9264 5844
Email : sydney@cox.com.au


Architecture Planning Urban design Interior design Health facility design



Project Architect	Date
Director	

NEUROSCIENCE RESEARCH PRECINCT

BARKER STREET RANDWICK NSW

 

204179.30

Drawing Title

NORTH ELEVATION

Drawing Number

PA-312


Rev.

08

Date

APRIL 2009

The Cox Group Pty Ltd ACN 002 535 891

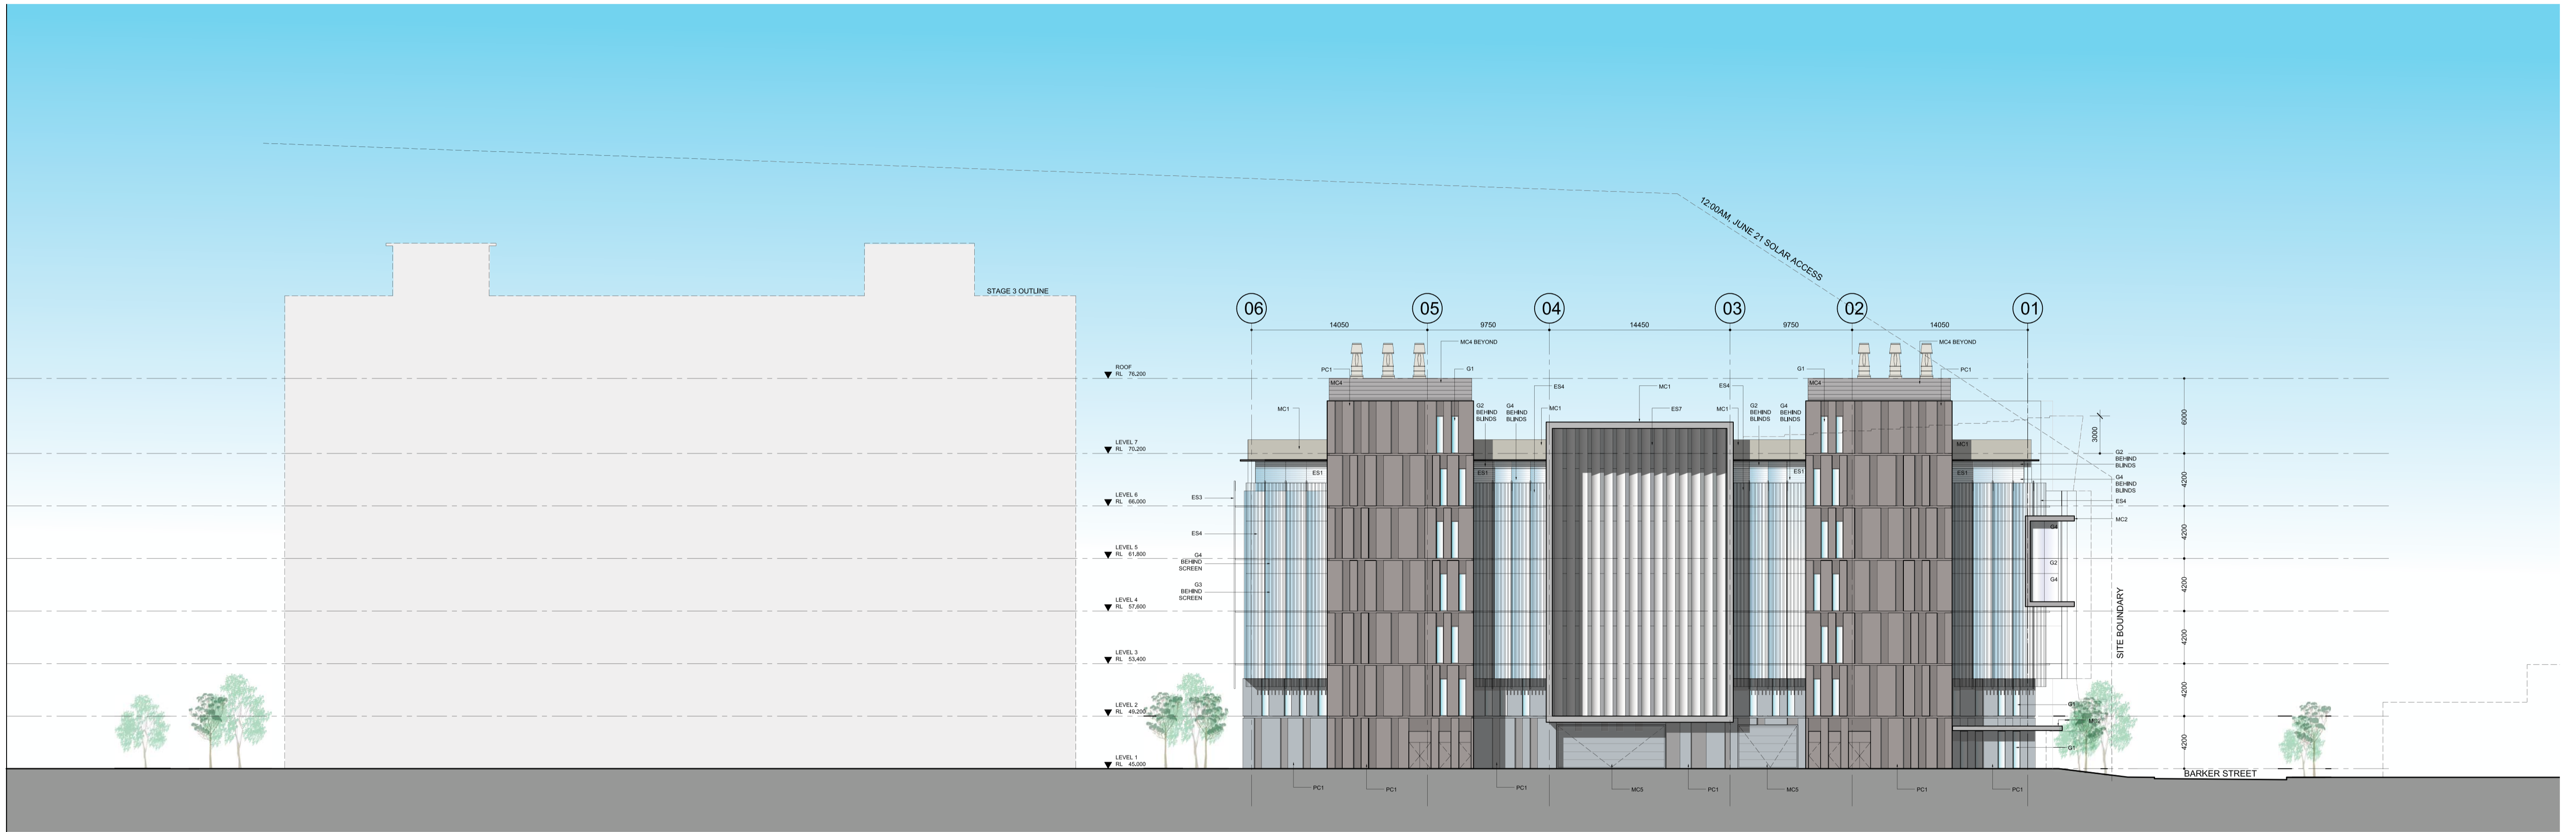

01 WEST ELEVATION
NTS

Cox Richardson
Level 2, 204 Clarence Street, Sydney 2000 Australia
Tel : 612 9267 9599 Fax : 612 9264 5844
Email : sydney@cox.com.au


Architecture Planning Urban design Interior design Health facility design



Project Architect	Date
Director	

NEUROSCIENCE RESEARCH PRECINCT

BARKER STREET RANDWICK NSW

 


204179.30

Drawing Title	WEST ELEVATION
Drawing Number	PA-313
Date	APRIL 2009

Rev.

08

The Cox Group Pty Ltd ACN 002 535 891

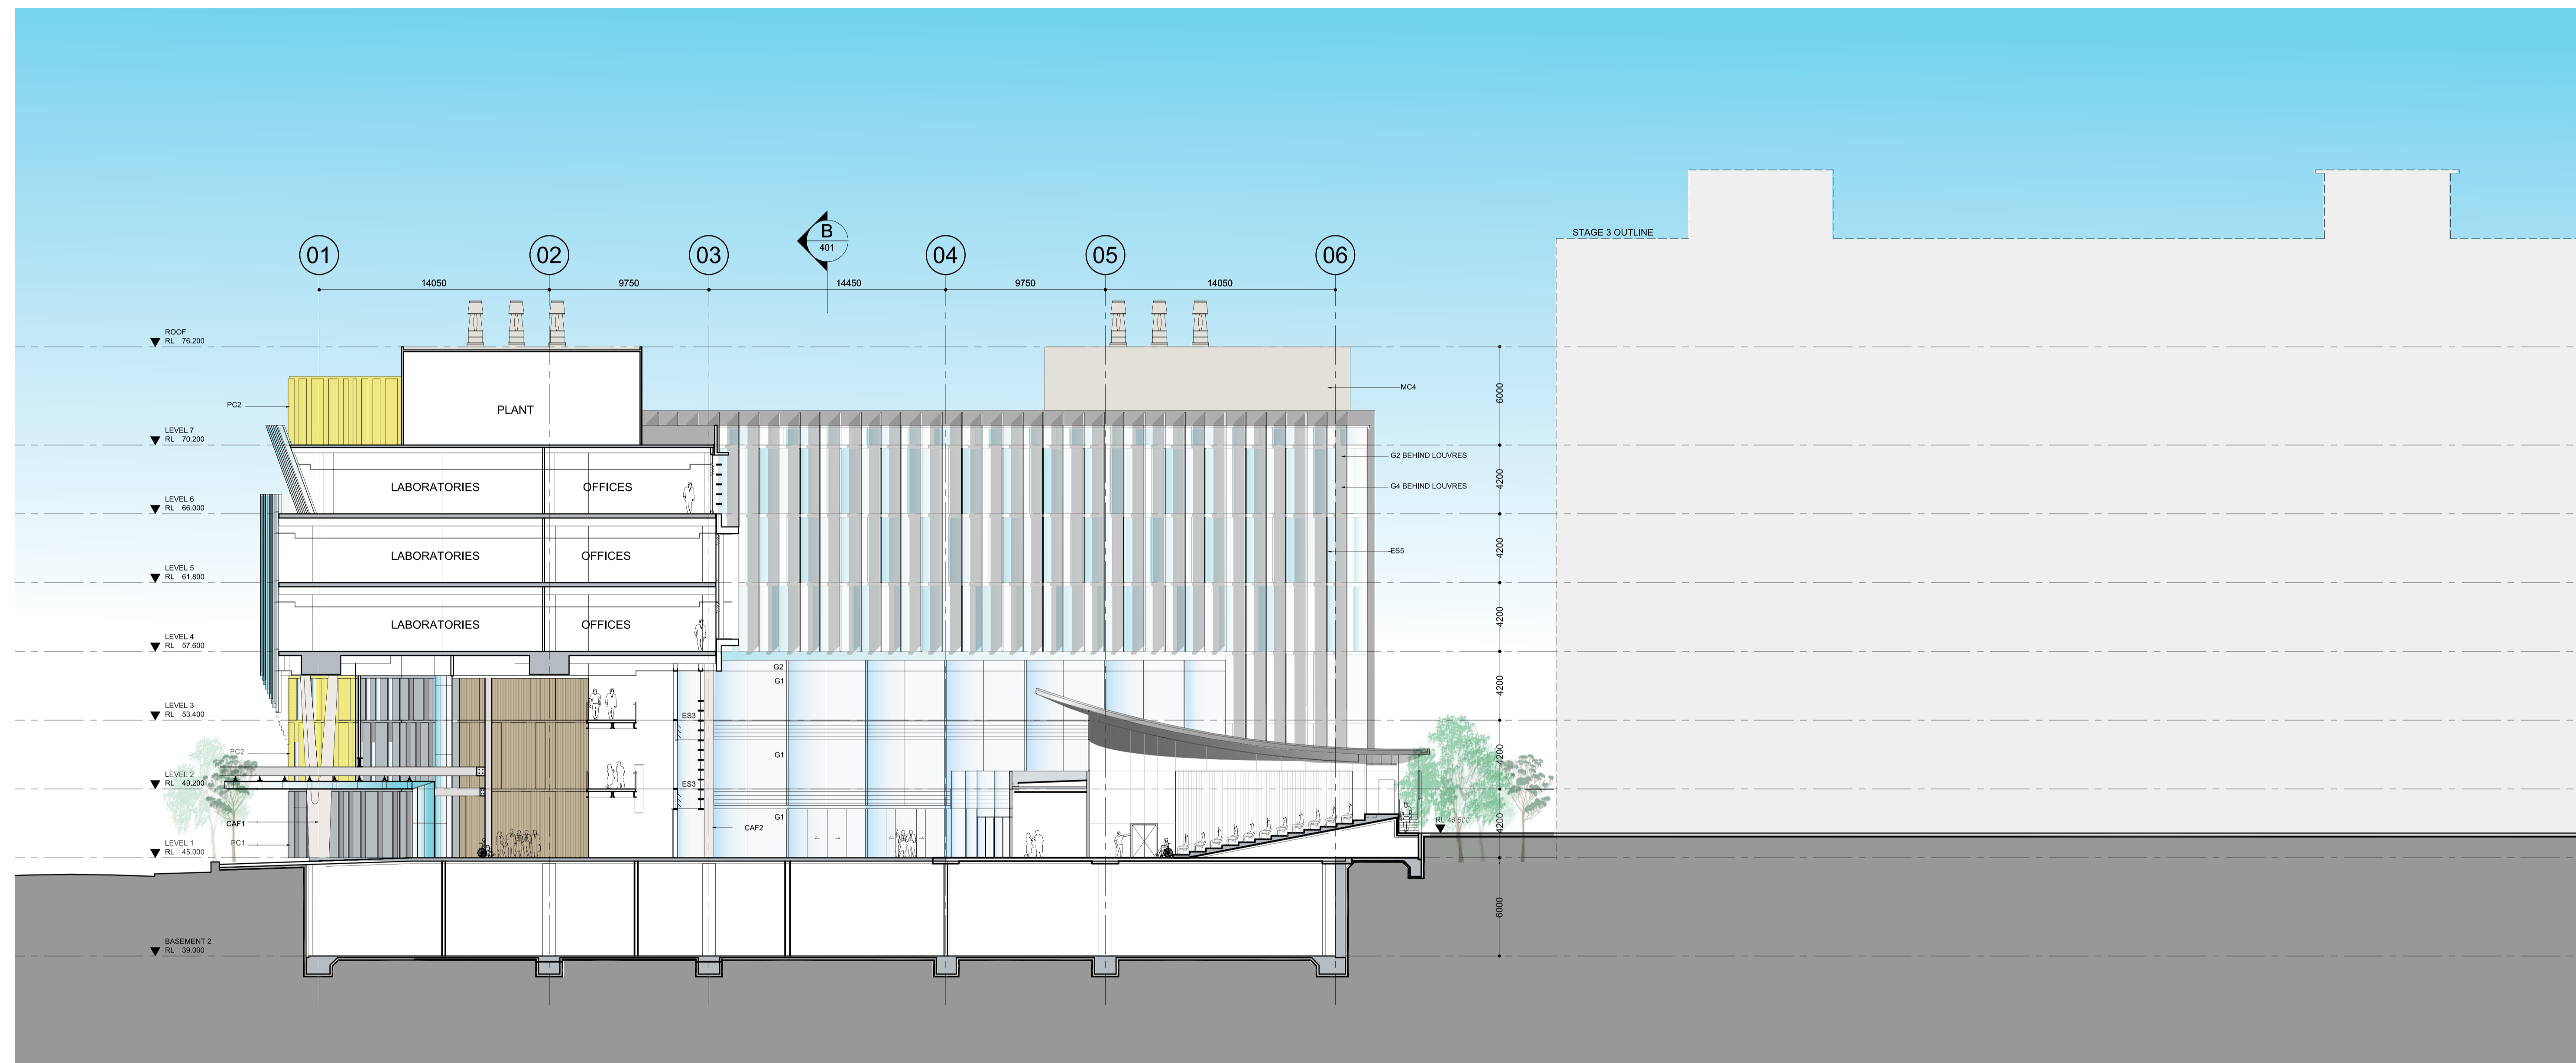

01 EAST SECTION AA
NTS

Cox Richardson
Level 2, 204 Clarence Street, Sydney 2000 Australia
Tel : 612 9267 9599 Fax : 612 9264 5844
Email : sydney@cox.com.au

Architecture Planning Urban design Interior design Health facility design



Project Architect	Date
Director	

NEUROSCIENCE RESEARCH PRECINCT

BARKER STREET RANDWICK NSW



204179.30


Drawing Title
EAST SECTION AA

Drawing Number
PA-314

Rev.
08

Date
APRIL 2009

The Cox Group Pty Ltd ACN 002 535 891

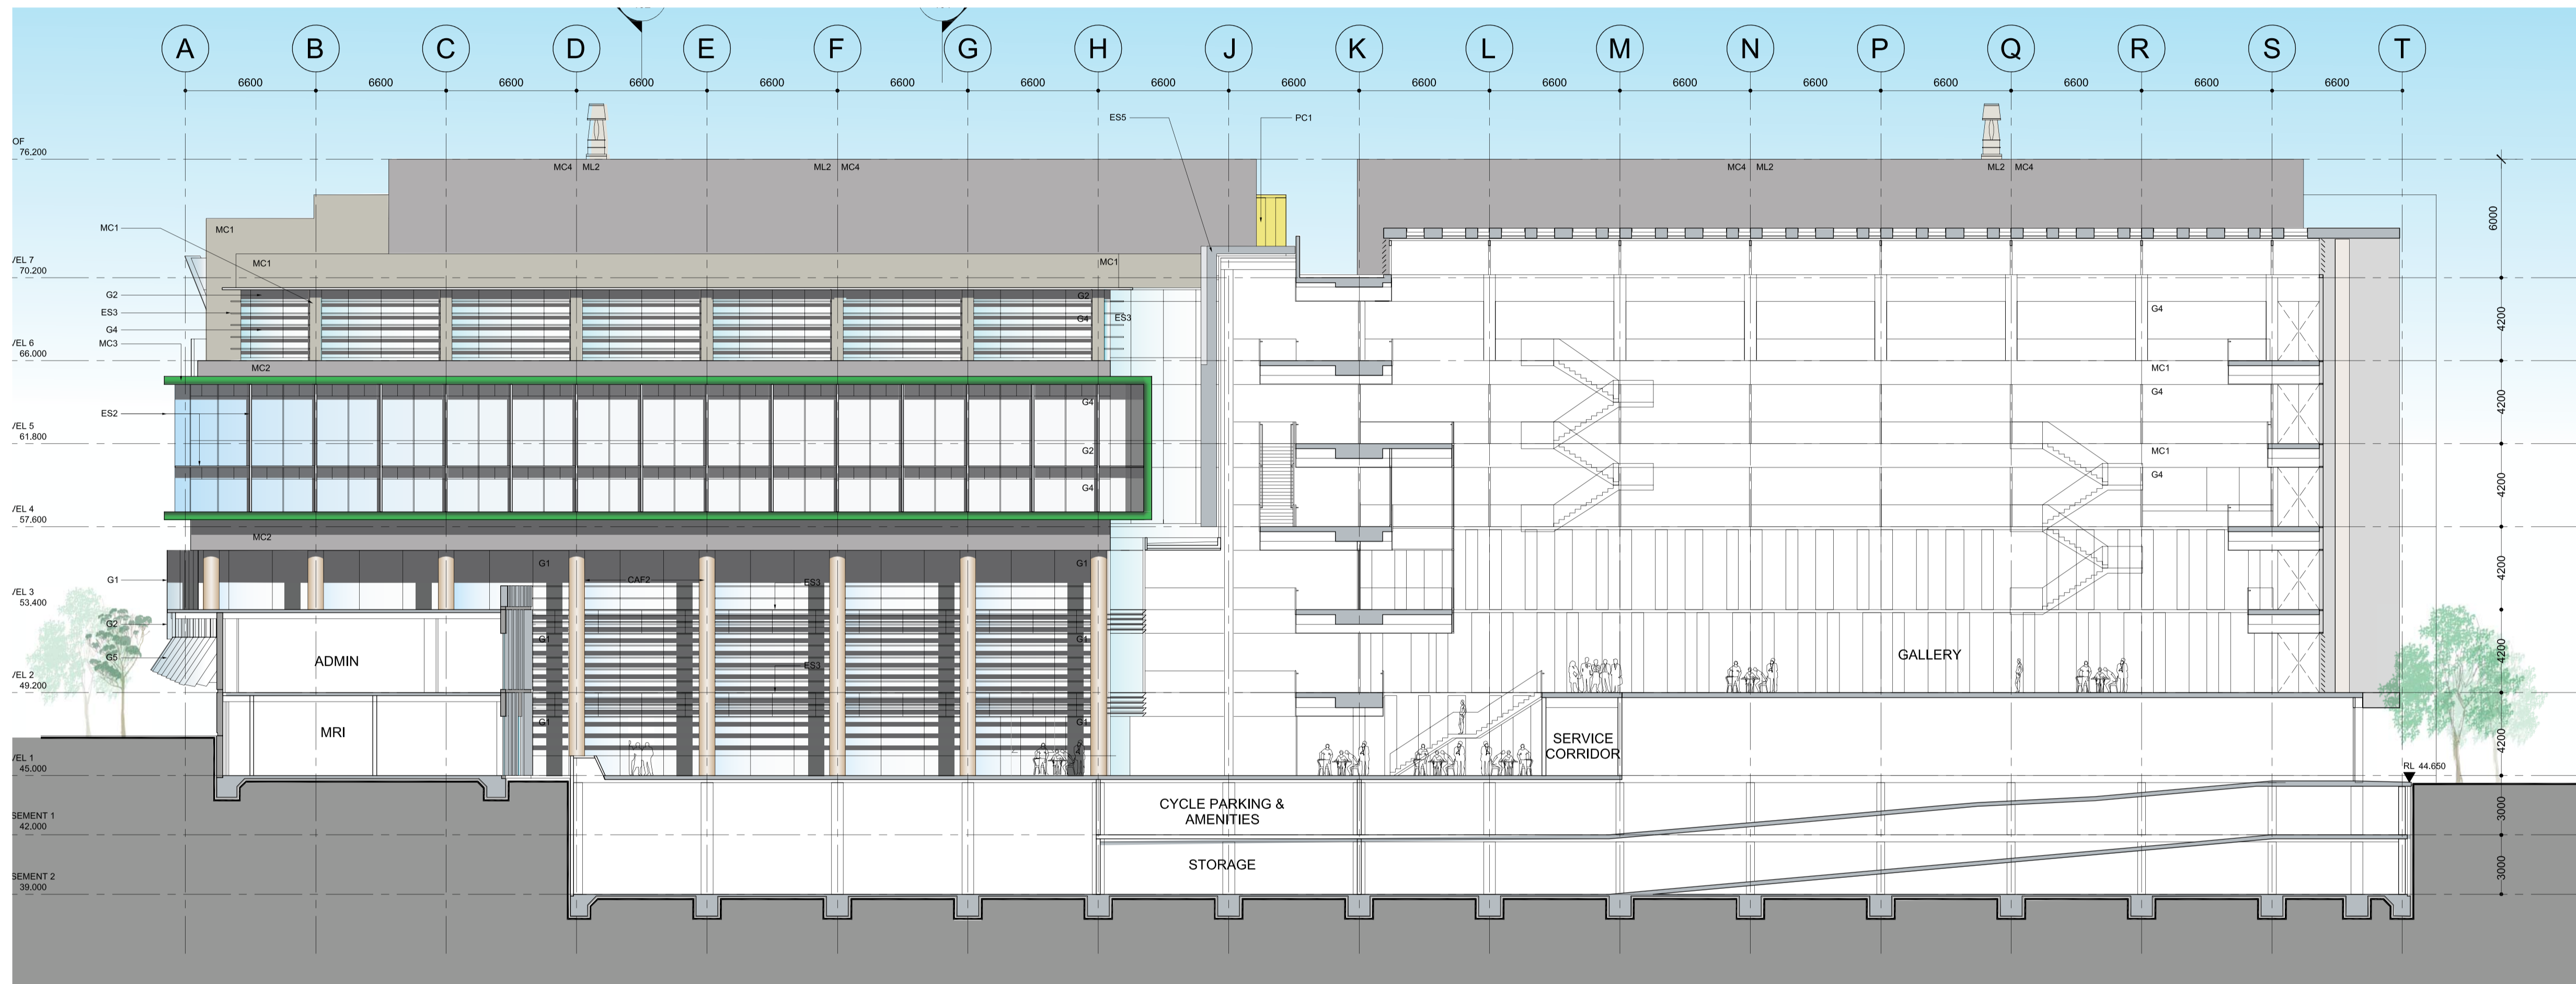

01 NORTH SECTION BB
NTS

Cox Richardson

Level 2, 204 Clarence Street, Sydney 2000 Australia
Tel : 612 9267 9599 Fax : 612 9264 5844
Email : sydney@cox.com.au

Architecture Planning Urban design Interior design Health facility design



Project Architect	Date
Director	

NEUROSCIENCE RESEARCH PRECINCT

BARKER STREET RANDWICK NSW



204179.30


Drawing Title
NORTH SECTION BB

Drawing Number
PA-315


Rev.
08

Date
APRIL 2009

The Cox Group Pty Ltd ACN 002 535 891

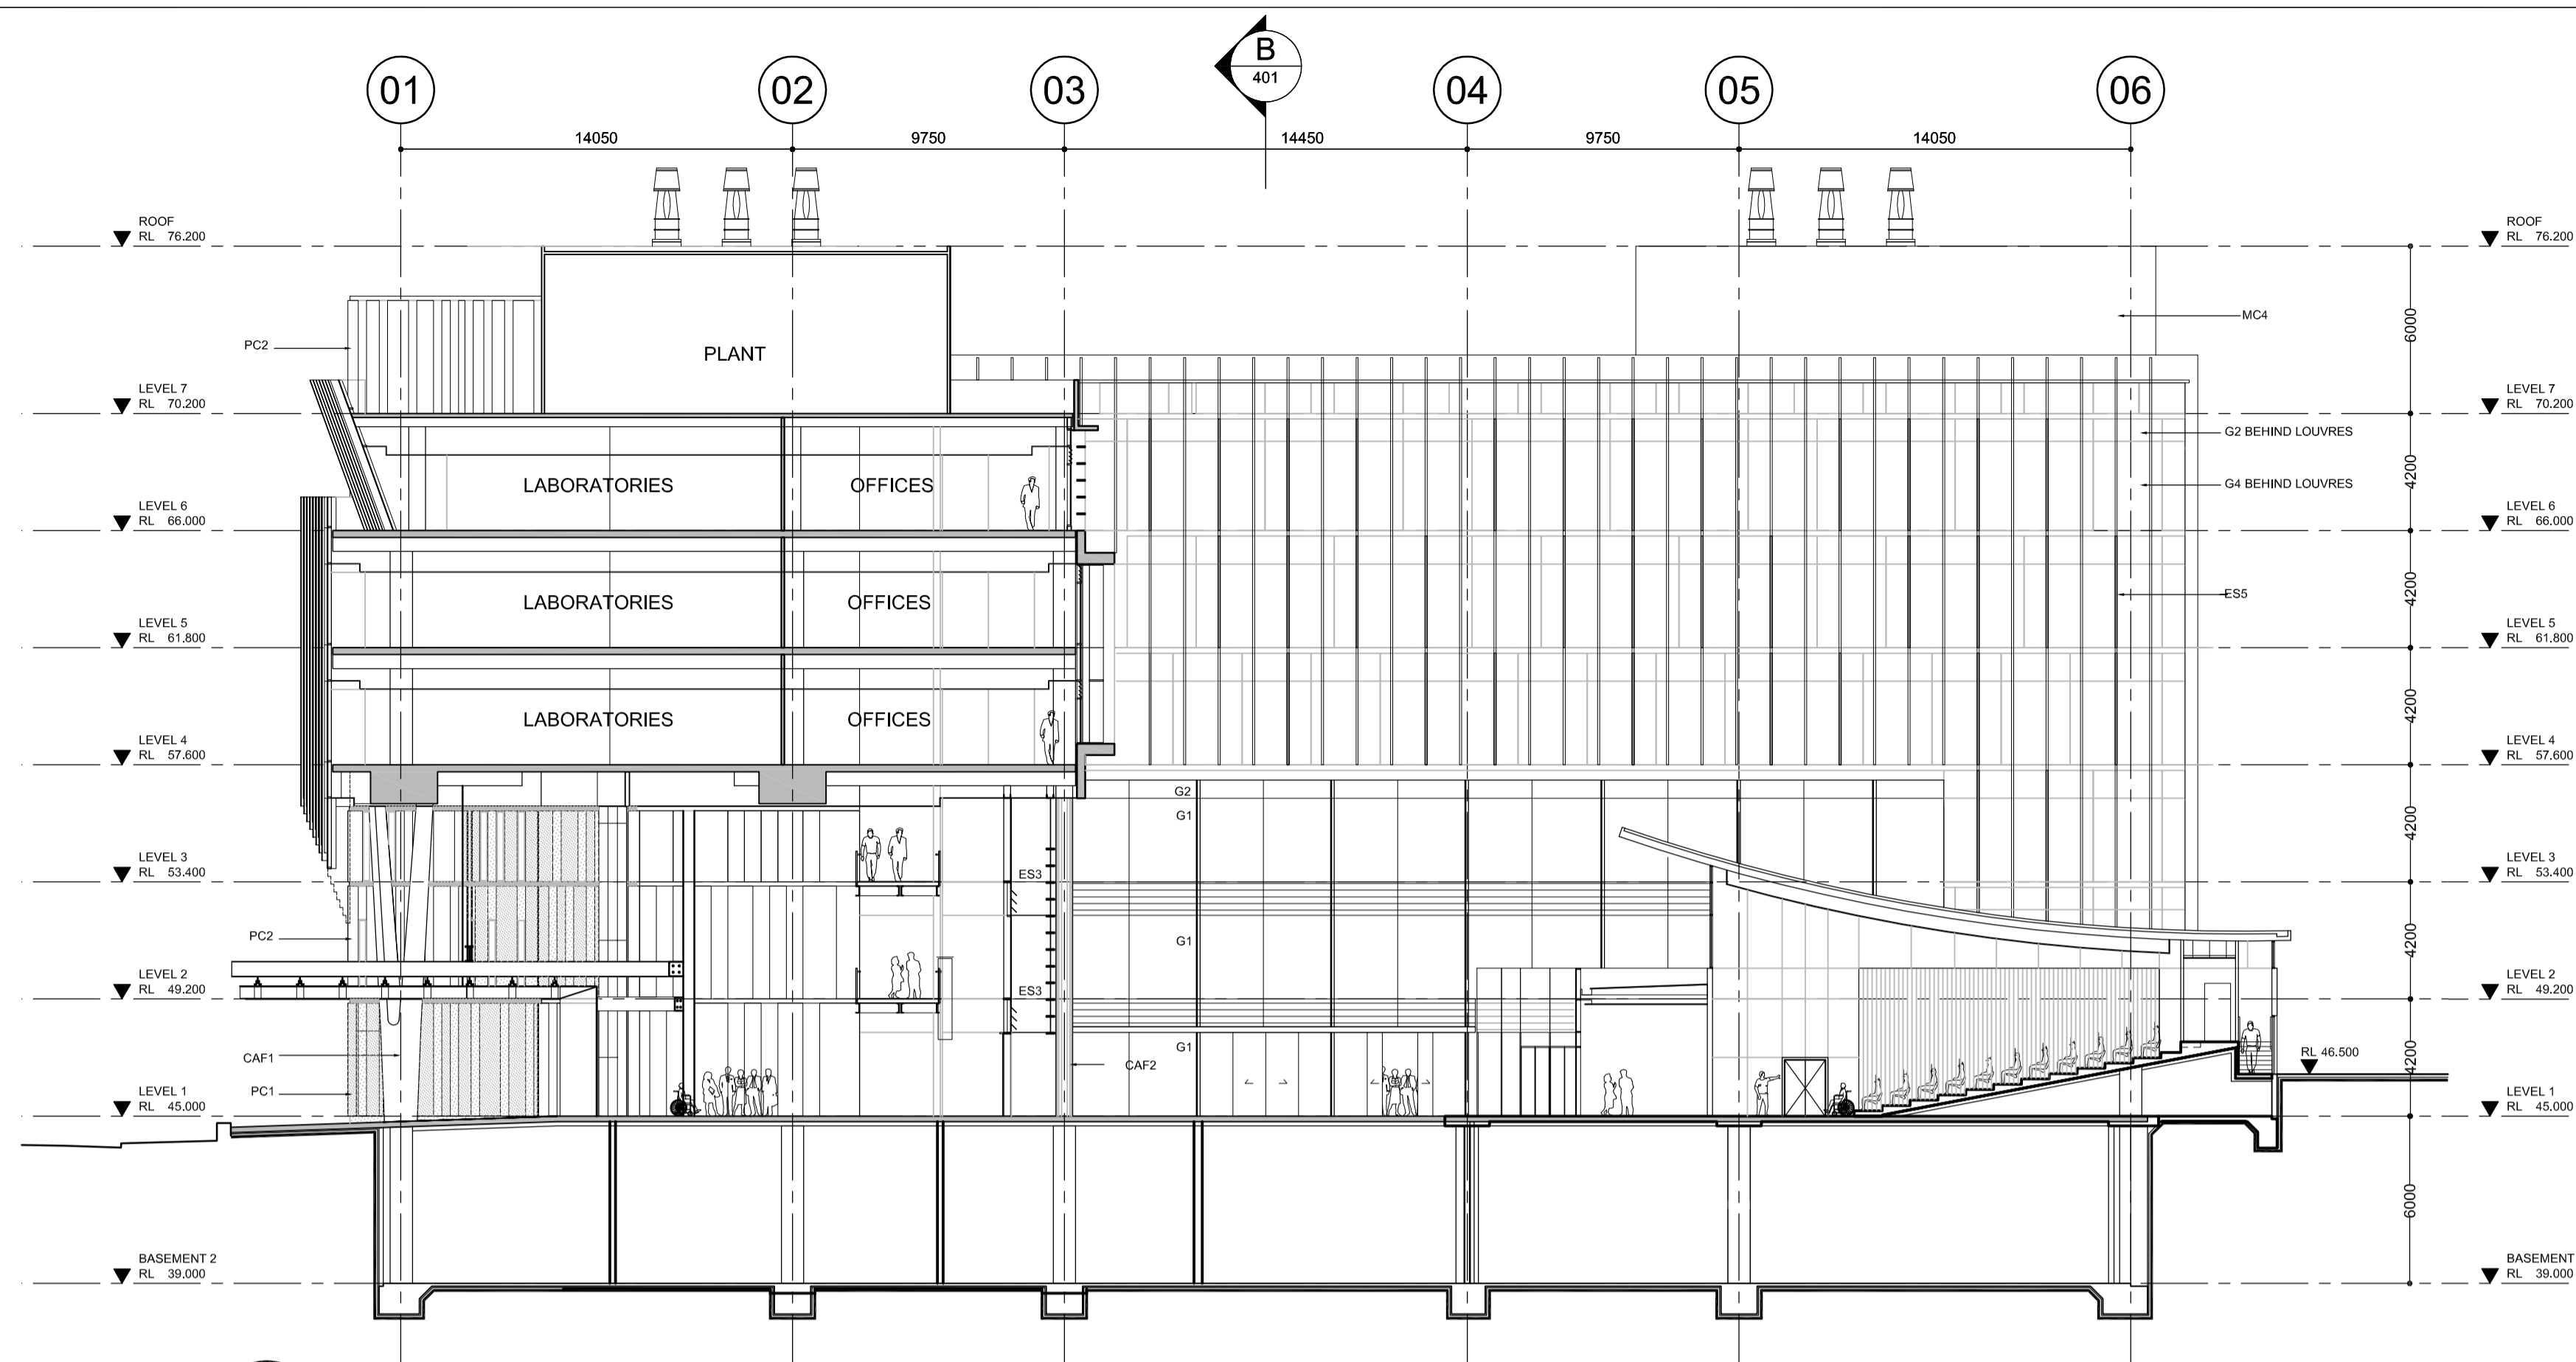

01 SECTION A-A
1:200 @ A1

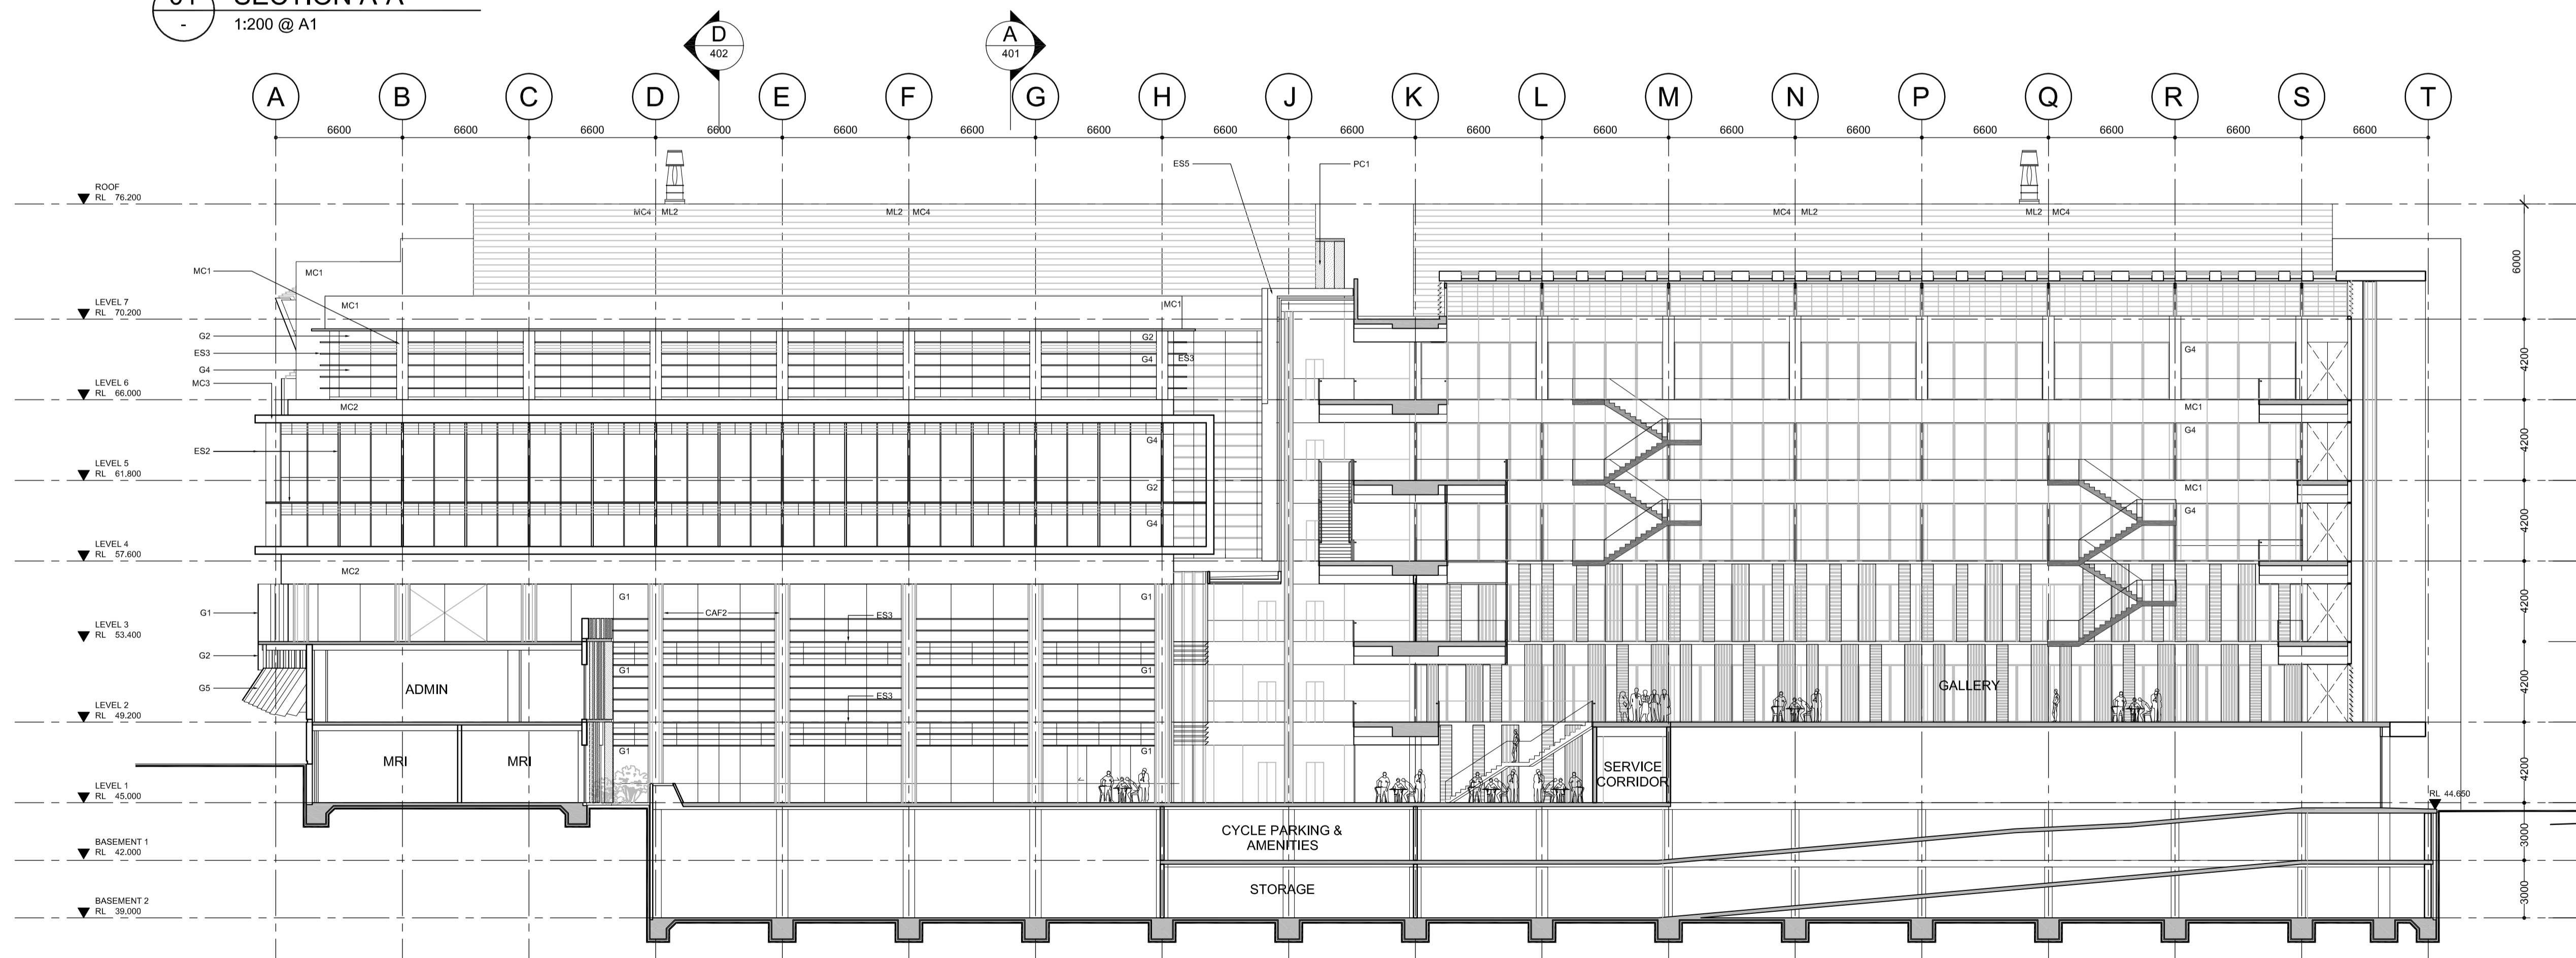

02 SECTION B-B
1:200 @ A1

- LEGEND**
- G1 GLASS - PERFORMANCE
 - G2 GLASS - SHADOW BOX
 - G3 GLASS - COLOUR BACK
 - G4 GLASS - CLEAR
 - G5 GLASS - CLEAR WITH FRIT
 - ML1 METAL LOUVRE - HORIZONTAL - TYPE 1
 - ML2 METAL LOUVRE - HORIZONTAL - TYPE 2
 - ES1 EXTERNAL SUNSHADE-ALUMINIUM RETRACTABLE BLINDS
 - ES2 EXTERNAL SUNSHADE-FIXED ALUMINIUM BLADES / FRAME
 - ES3 EXTERNAL SUNSHADE-FIXED ALUMINIUM HORIZONTAL LOUVRE
 - ES4 EXTERNAL SUNSHADE-FIXED ALUMINIUM VERTICAL LOUVRE
 - ES5 EXTERNAL SUNSHADE-FIXED ALUMINIUM FINIS
 - ES6 EXTERNAL SUNSHADE-FIXED ALUMINIUM GRILLE IN FRAME
 - ES7 EXTERNAL SUNSHADE-FIXED ALUMINIUM VERTICAL BLADES
 - MC1 METAL COMPOSITE ALUMINIUM PANEL TYPE 1
 - MC2 METAL COMPOSITE ALUMINIUM PANEL TYPE 2
 - MC3 METAL COMPOSITE ALUMINIUM PANEL TYPE 3
 - MC4 METAL COMPOSITE ALUMINIUM PROFILED PANEL, TYPE 4
 - MC5 METAL COMPOSITE ALUMINIUM PANEL LIFT DOOR, TYPE 5
 - PC1 PRECAST CONCRETE PANEL - COLOURED TYPE 1
 - PC2 PRECAST CONCRETE PANEL - COLOURED TYPE 2
 - CAF1 CONCRETE APPLIED FINISH, TYPE 1
 - CAF2 CONCRETE APPLIED FINISH, TYPE 2

Cox Richardson

Level 2, 204 Clarence Street, Sydney 2000 Australia
Tel : 612 9267 9599 Fax : 612 9264 5844
Email : sydney@cox.com.au

Architecture Planning Urban design Interior design Health facility design

COX

Project Architect

Date

Director

NEUROSCIENCE RESEARCH PRECINCT

BARKER STREET RANDWICK NSW

204179.30

Drawing Title

SECTIONS A-A & B-B

Drawing Number

PA-401


Date

APR 2009


Rev.

07

The Cox Group Pty Ltd ACN 002 535 891

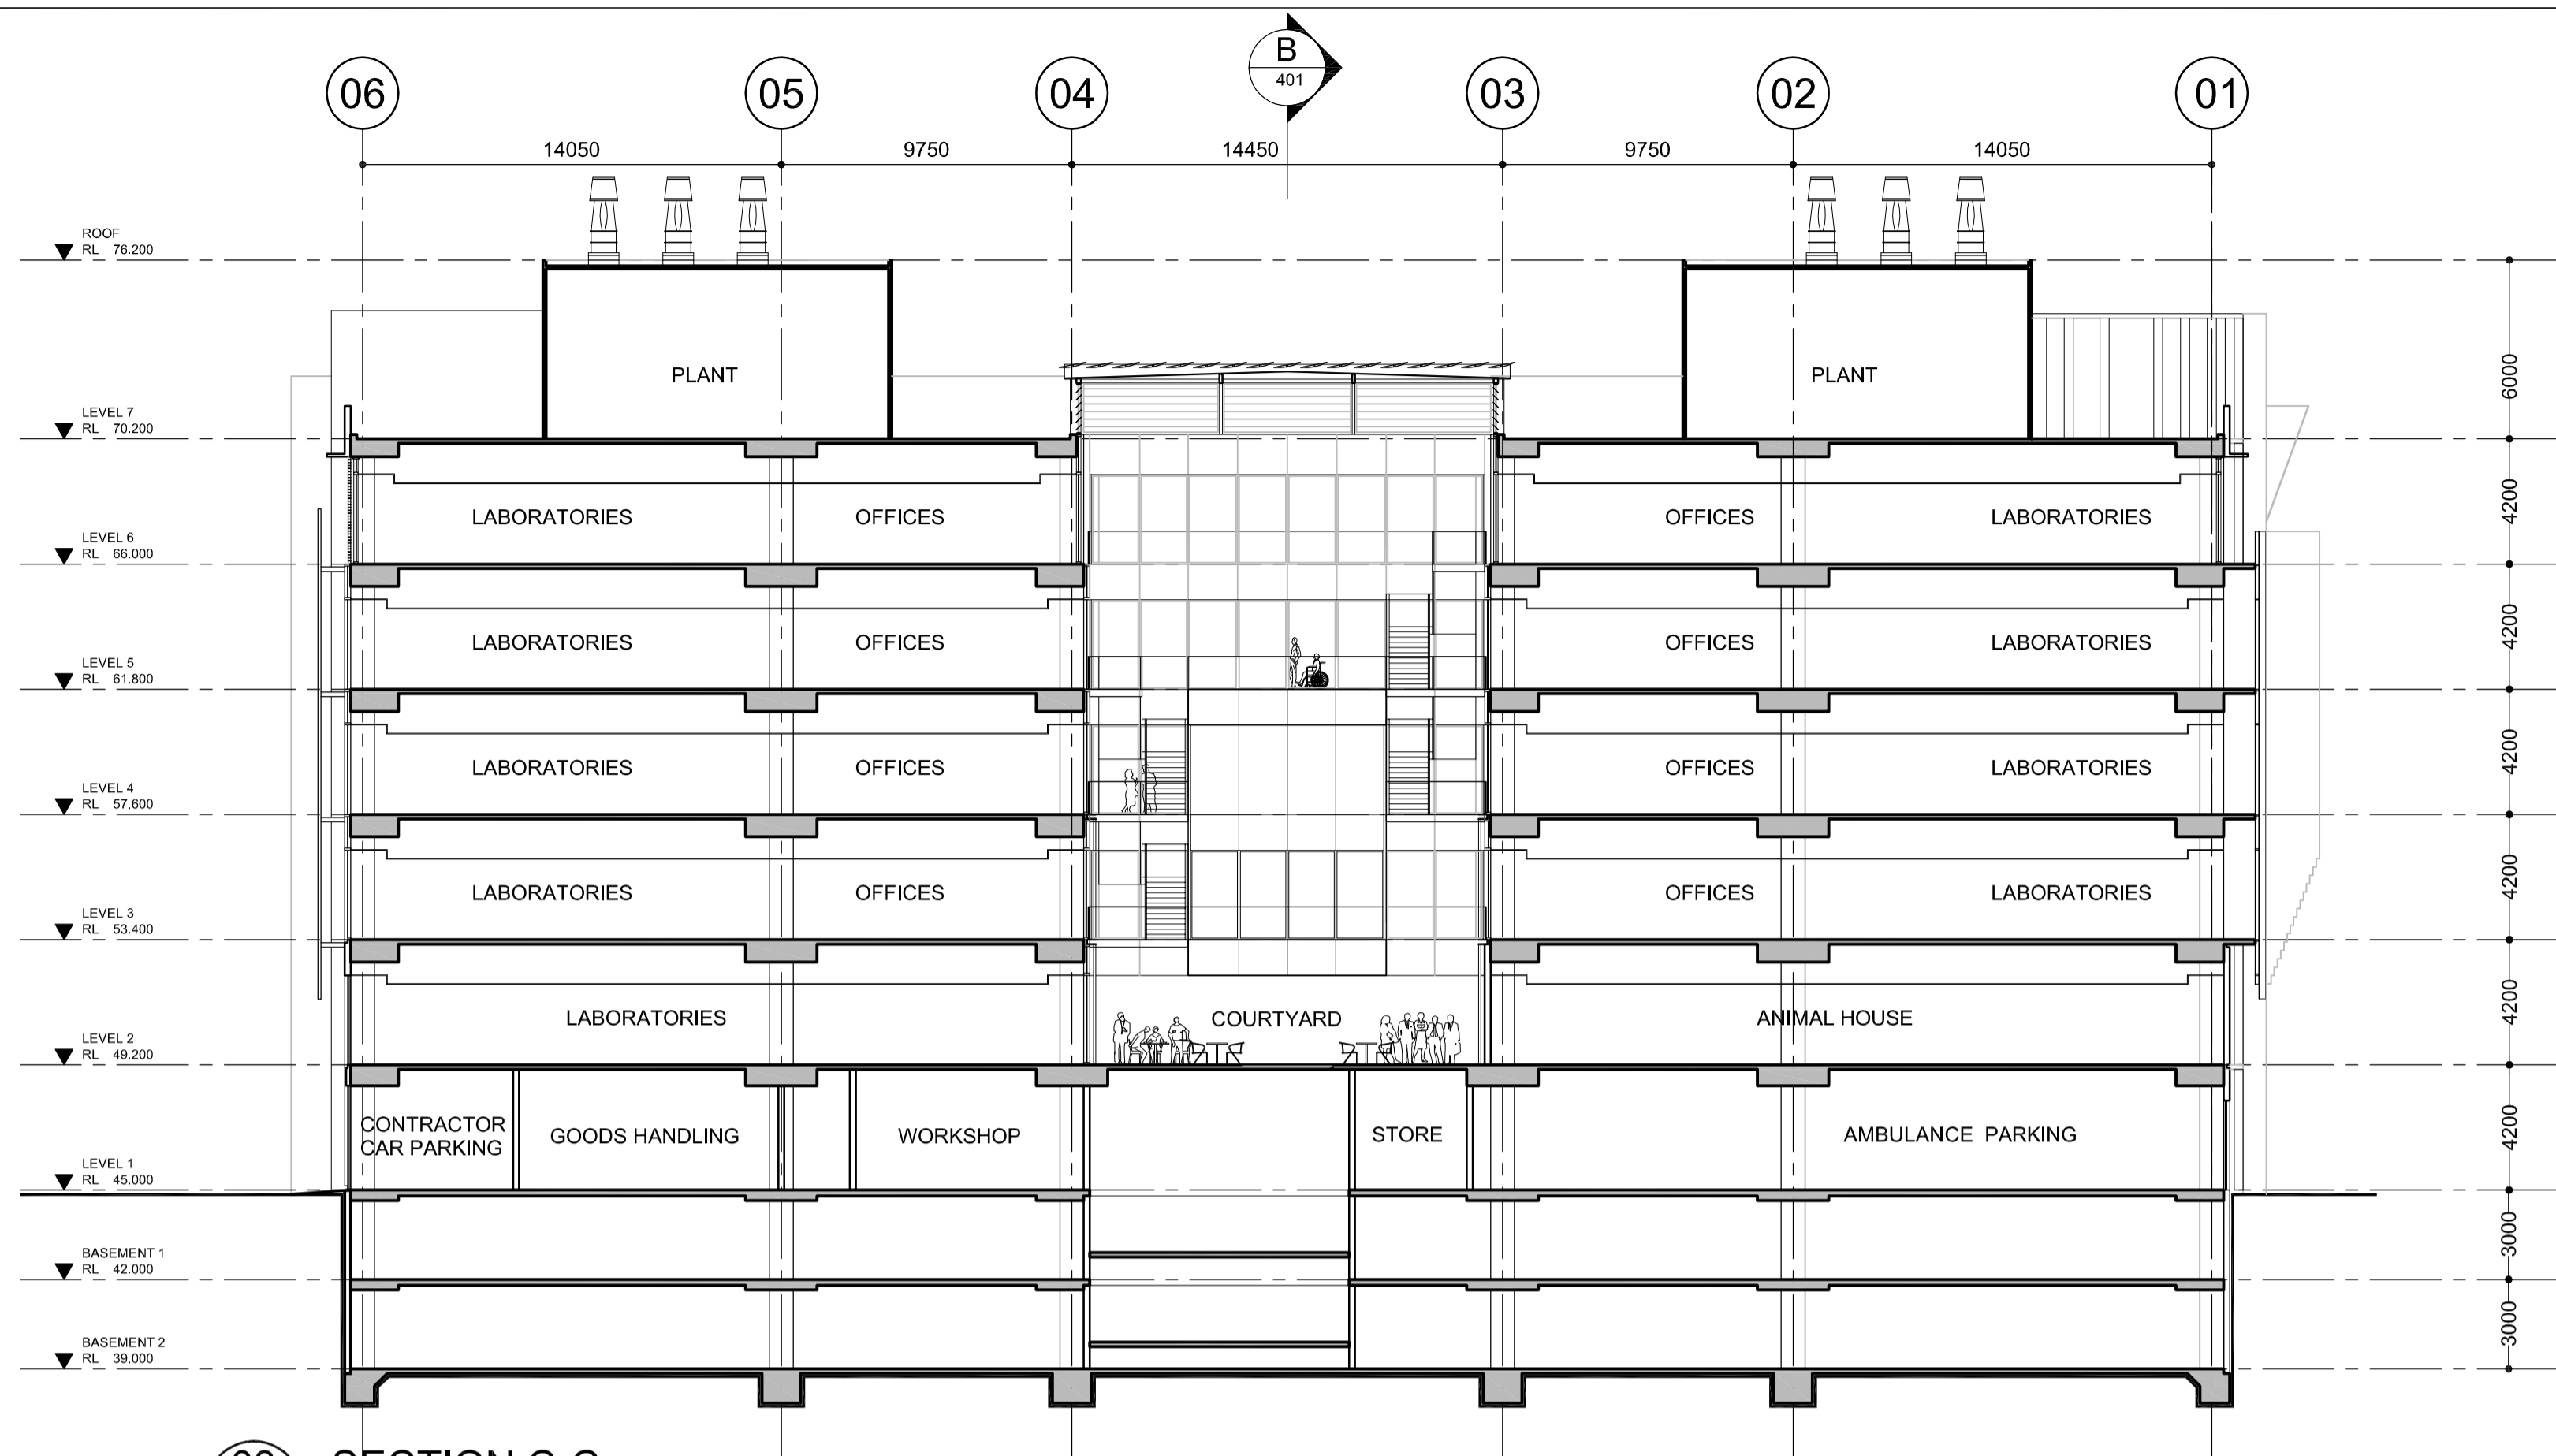

03 SECTION C-C
- 1:200 @ A1

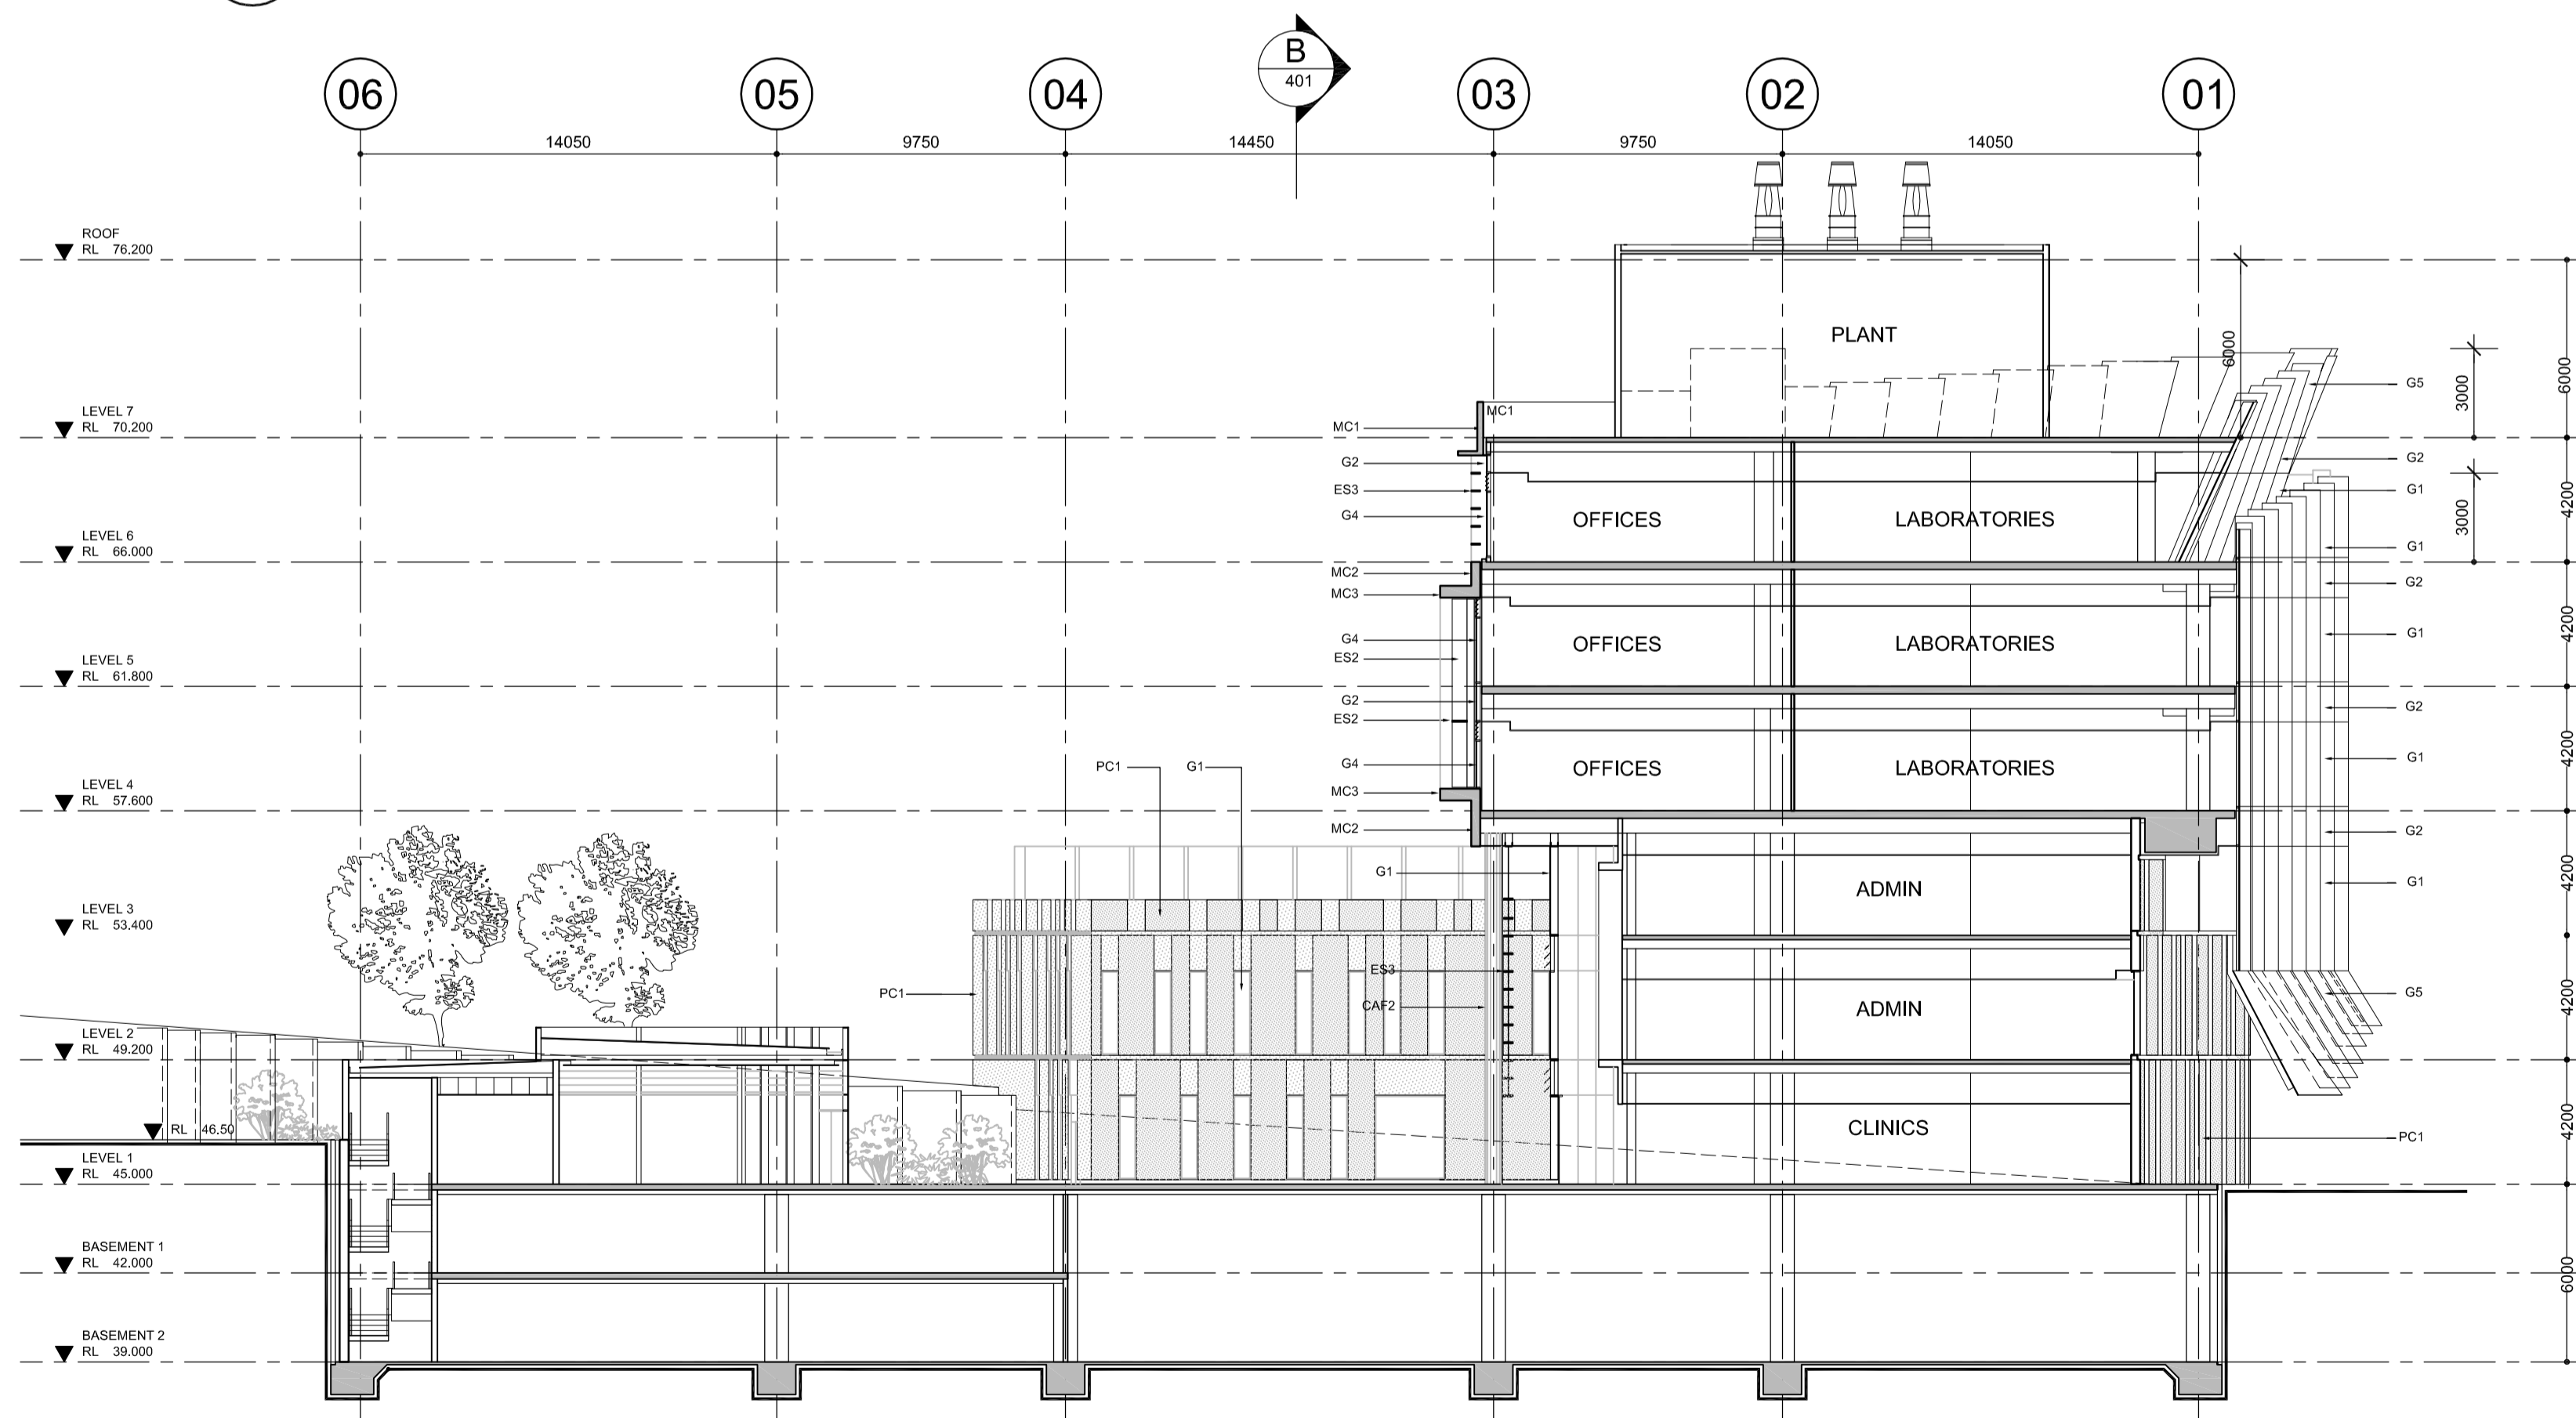

04 SECTION D-D
- 1:200 @ A1

- LEGEND**
- G1 GLASS - PERFORMANCE
 - G2 GLASS - SHADOW BOX
 - G3 GLASS - COLOUR BACK
 - G4 GLASS - CLEAR
 - G5 GLASS - CLEAR WITH FRIT
 - ML1 METAL LOUVRE - HORIZONTAL - TYPE 1
 - ML2 METAL LOUVRE - HORIZONTAL - TYPE 2
 - ES1 EXTERNAL SUNSHADE-ALUMINIUM RETRACTABLE BLINDS
 - ES2 EXTERNAL SUNSHADE-FIXED ALUMINIUM BLADES / FRAME
 - ES3 EXTERNAL SUNSHADE-FIXED ALUMINIUM HORIZONTAL LOUVRE
 - ES4 EXTERNAL SUNSHADE-FIXED ALUMINIUM VERTICAL LOUVRE
 - ES5 EXTERNAL SUNSHADE-FIXED ALUMINIUM FINIS
 - ES6 EXTERNAL SUNSHADE-FIXED ALUMINIUM GRILLE IN FRAME
 - ES7 EXTERNAL SUNSHADE-FIXED ALUMINIUM VERTICAL BLADES
 - MC1 METAL COMPOSITE ALUMINIUM PANEL TYPE 1
 - MC2 METAL COMPOSITE ALUMINIUM PANEL TYPE 2
 - MC3 METAL COMPOSITE ALUMINIUM PANEL TYPE 3
 - MC4 METAL COMPOSITE ALUMINIUM PROFILED PANEL, TYPE 4
 - MC5 METAL COMPOSITE ALUMINIUM PANEL LIFT DOOR, TYPE 5
 - PC1 PRECAST CONCRETE PANEL - COLOURED TYPE 1
 - PC2 PRECAST CONCRETE PANEL - COLOURED TYPE 2
 - CAF1 CONCRETE APPLIED FINISH, TYPE 1
 - CAF2 CONCRETE APPLIED FINISH, TYPE 2

Cox Richardson

Level 2, 204 Clarence Street, Sydney 2000 Australia
Tel : 612 9267 9599 Fax : 612 9264 5844
Email : sydney@cox.com.au

Project Architect

Date

Director

NEUROSCIENCE RESEARCH PRECINCT

BARKER STREET RANDWICK NSW

204179.30

Drawing Title

SECTIONS C-C & D-D

Drawing Number

PA-402

Rev.

07

Date

APR 2009

Architecture Planning Urban design Interior design Health facility design

COX

The Cox Group Pty Ltd ACN 002 535 891



PC1 - PRECAST CONCRETE PANEL COLOUR TYPE 1




PC2 - PRECAST CONCRETE PANEL COLOUR TYPE 2



STEEL PAINT FINISH



MC1 - METAL COMPOSITE CLADDING TYPE 1

 

MC2 - METAL COMPOSITE CLADDING TYPE 2



MC3 - METAL COMPOSITE CLADDING TYPE 3



ES2 - EXAMPLE OF EXTERNAL SUNSHADE - FIXED ALUMINIUM BLADES/FRAME




ES3 - EXAMPLE OF EXTERNAL SUNSHADE - FIXED ALUMINIUM HORIZONTAL LOUVRES




VIEW FROM BARKER/EASY ST




VIEW FROM COURTYARD

 


CLEAR ANODISED ALUMINIUM FINISH

 


G1 - GLASS PERFORMANCE

 


G3 - COLOURBACK GLASS

 

G4 - GLASS CLEAR

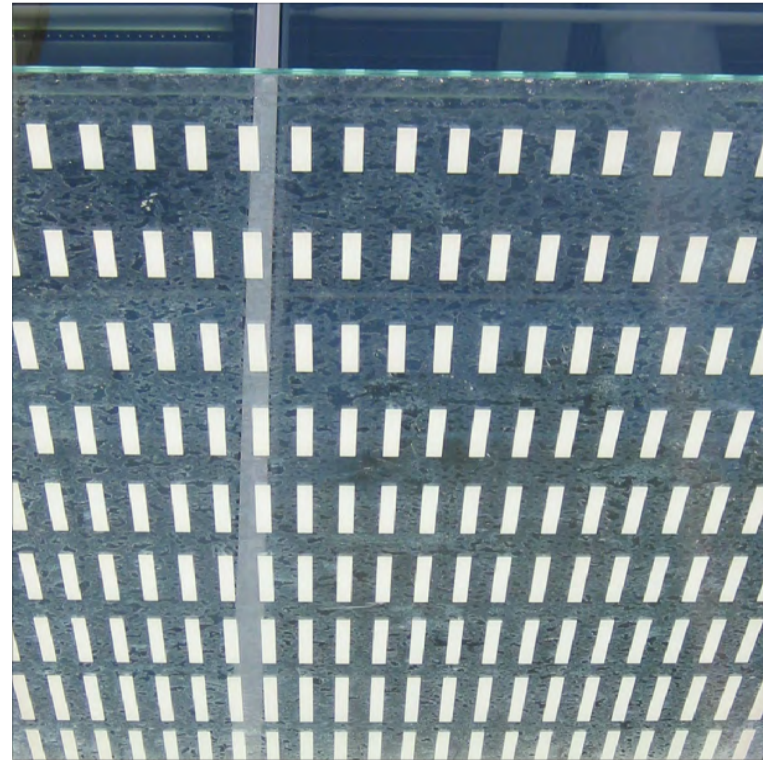

G5 - EXAMPLE OF CLEAR GLASS WITH FRIT

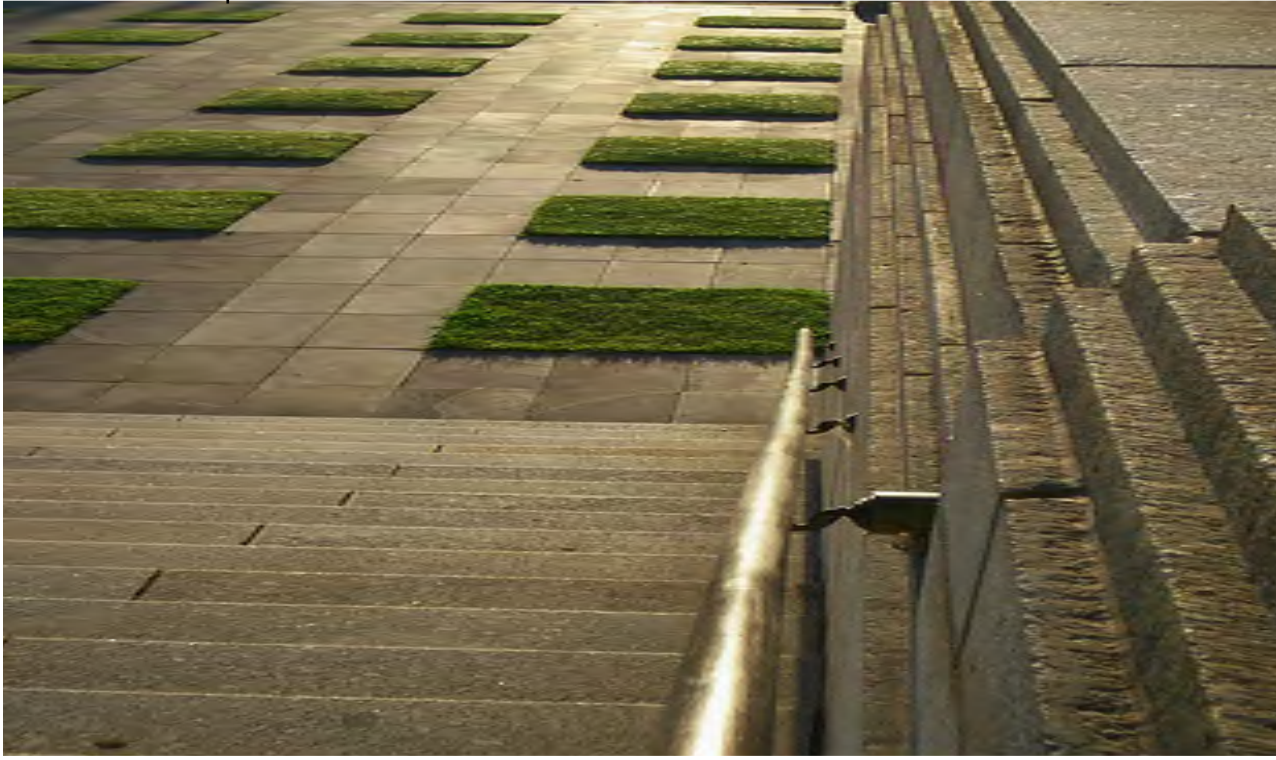

EXAMPLE OF LANDSCAPE TREATMENT

Cox Richardson

Level 2, 204 Clarence Street, Sydney 2000 Australia
Tel : 612 9267 9599 Fax : 612 9264 5844
Email : sydney@cox.com.au

Architecture Planning Urban design Interior design Health facility design



Project Architect	Date
Director	

NEUROSCIENCE RESEARCH PRECINCT

BARKER STREET RANDWICK NSW

204179.30

Drawing Title	MATERIALS BOARD
Drawing Number	PA-500
Date	APRIL 2009

Rev.
03

The Cox Group Pty Ltd ACN 002 535 891



View from Corner Easy Street & Barker Street

Cox Richardson
Level 2, 204 Clarence Street, Sydney 2000 Australia
Tel : 612 9267 9599 Fax : 612 9264 5844
Email : sydney@cox.com.au

Architecture Planning Urban design Interior design Health facility design



Project Architect	Date
Director	

NEUROSCIENCE RESEARCH PRECINCT

BARKER STREET RANDWICK NSW

204179.30

Drawing Title	PHOTOMONTAGE	
Drawing Number	PA_600	Rev. 04
Date	APRIL 2009	

The Cox Group Pty Ltd ACN 002 535 891



View from Barker Street Stage 2A

Cox Richardson
Level 2, 204 Clarence Street, Sydney 2000 Australia
Tel : 612 9267 9599 Fax : 612 9264 5844
Email : sydney@cox.com.au

Architecture Planning Urban design Interior design Health facility design



Project Architect	Date
Director	

NEUROSCIENCE RESEARCH PRECINCT

BARKER STREET RANDWICK NSW

204179.30

Drawing Title	PHOTOMONTAGE	Rev.
Drawing Number	PA_601	04
Date	APRIL 2009	



View from Easy Street

Cox Richardson
Level 2, 204 Clarence Street, Sydney 2000 Australia
Tel : 612 9267 9599 Fax : 612 9264 5844
Email : sydney@cox.com.au

Architecture Planning Urban design Interior design Health facility design



Project Architect	Date
Director	

NEUROSCIENCE RESEARCH PRECINCT

BARKER STREET RANDWICK NSW

204179.30

Drawing Title	PHOTOMONTAGE	Rev.
Drawing Number	PA_602	04
Date	APRIL 2009	



View from Courtyard

Cox Richardson
Level 2, 204 Clarence Street, Sydney 2000 Australia
Tel : 612 9267 9599 Fax : 612 9264 5844
Email : sydney@cox.com.au

Architecture Planning Urban design Interior design Health facility design



Project Architect	Date
Director	

NEUROSCIENCE RESEARCH PRECINCT

BARKER STREET RANDWICK NSW

204179.30

Drawing Title	PHOTOMONTAGE	Rev.
Drawing Number	PA_603	04
Date	APRIL 2009	