



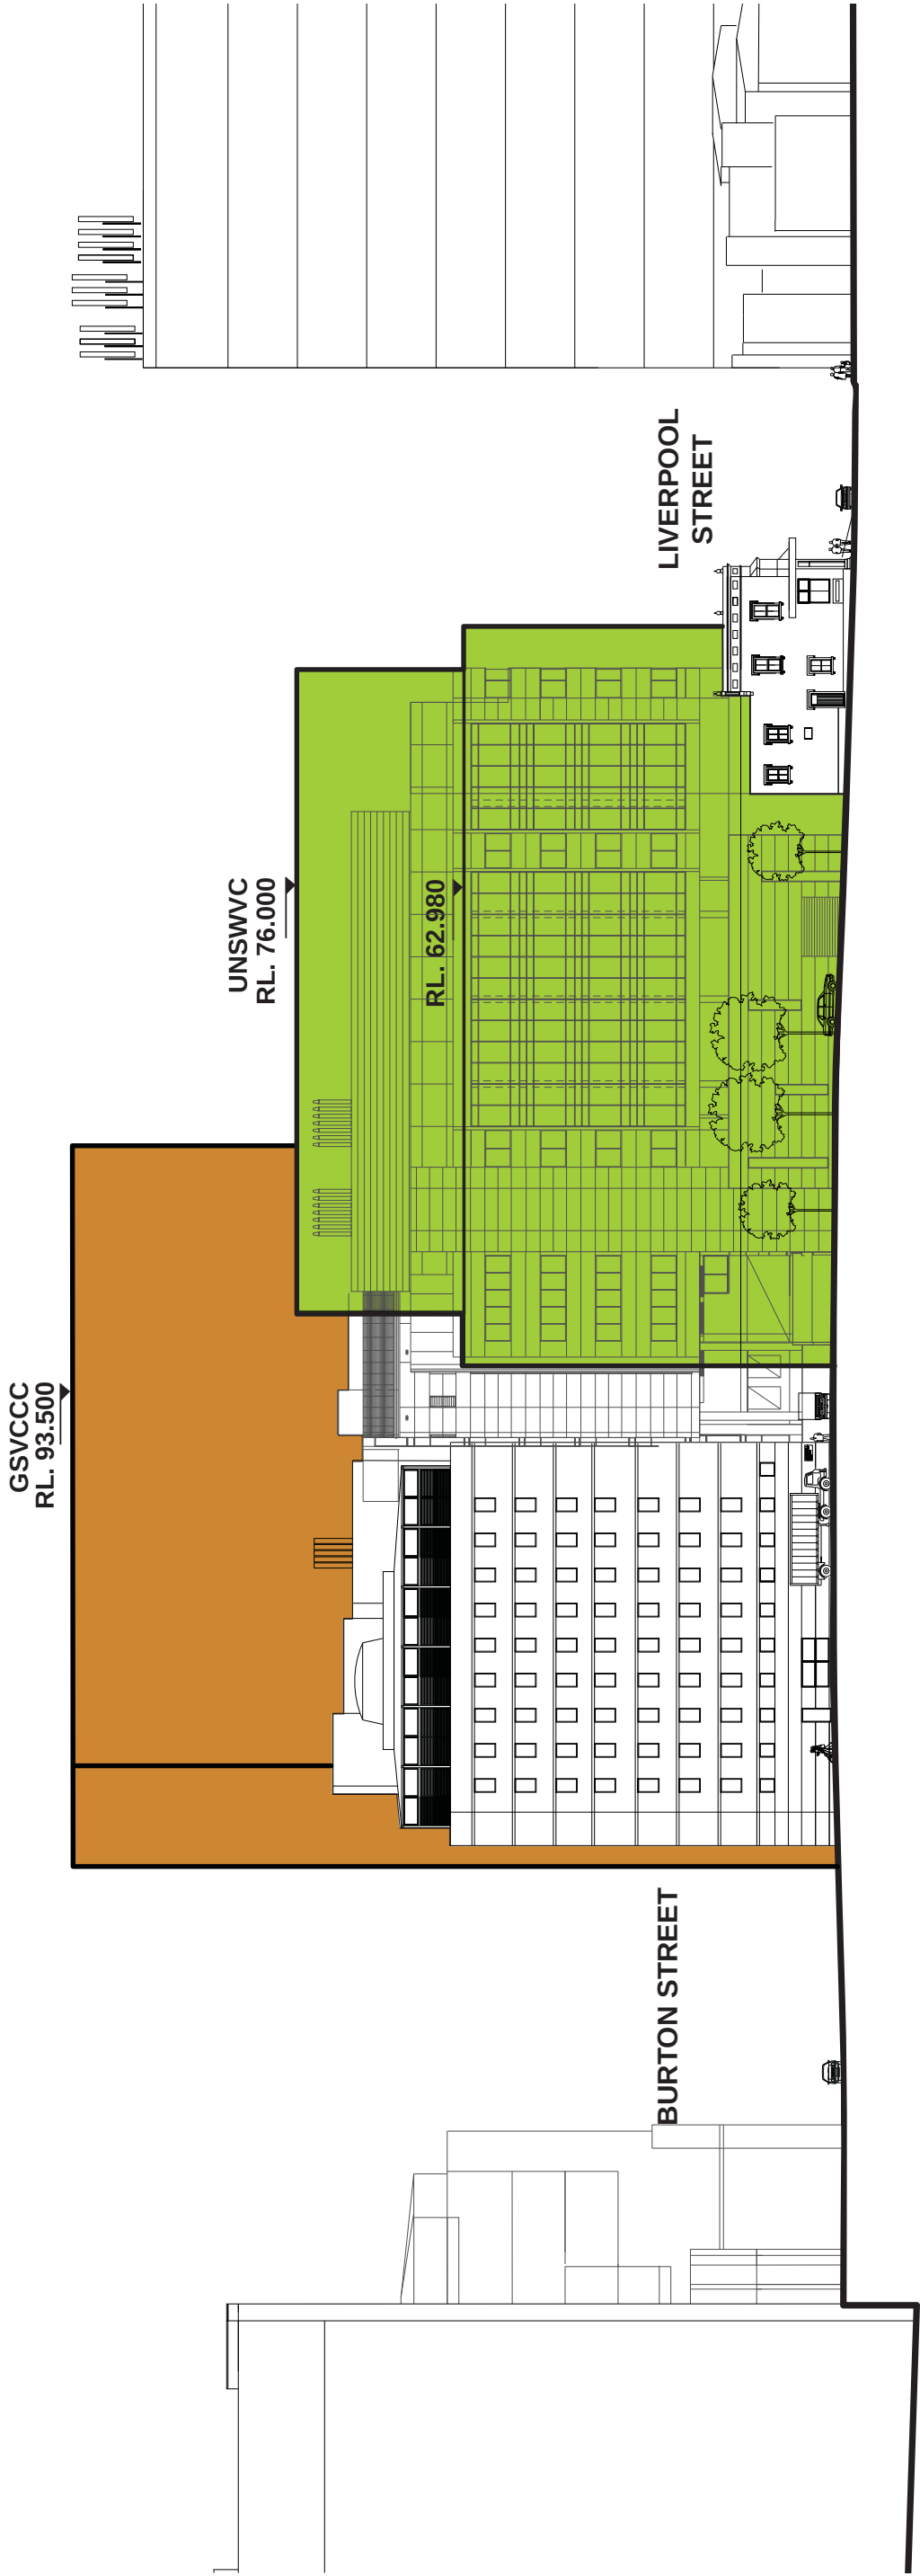

EAST ELEVATION

 

LEGEND

NEW BUILDING - GSVCCC

NEW BUILDING - UNSWVC

Client



Planners

URBIS

Level 21 321 Kent Street Sydney NSW 2000
T +612 8233 9900 F +612 8233 9966
info@urbis.com.au



Architects

Daryl Jackson Robin Dyke Pty Ltd
Architects

64 Rose Street Chippendale NSW 2008
T +612 9319 2955 F +612 9698 1116
www.djrd.com.au



Project

St. VINCENT'S RESEARCH PRECINCT
DARLINGHURST

08 411
project number

MAY 2009
DATE

N.T.S.
scale

EAST ELEVATION
drawing title

SK 03
drawing number