


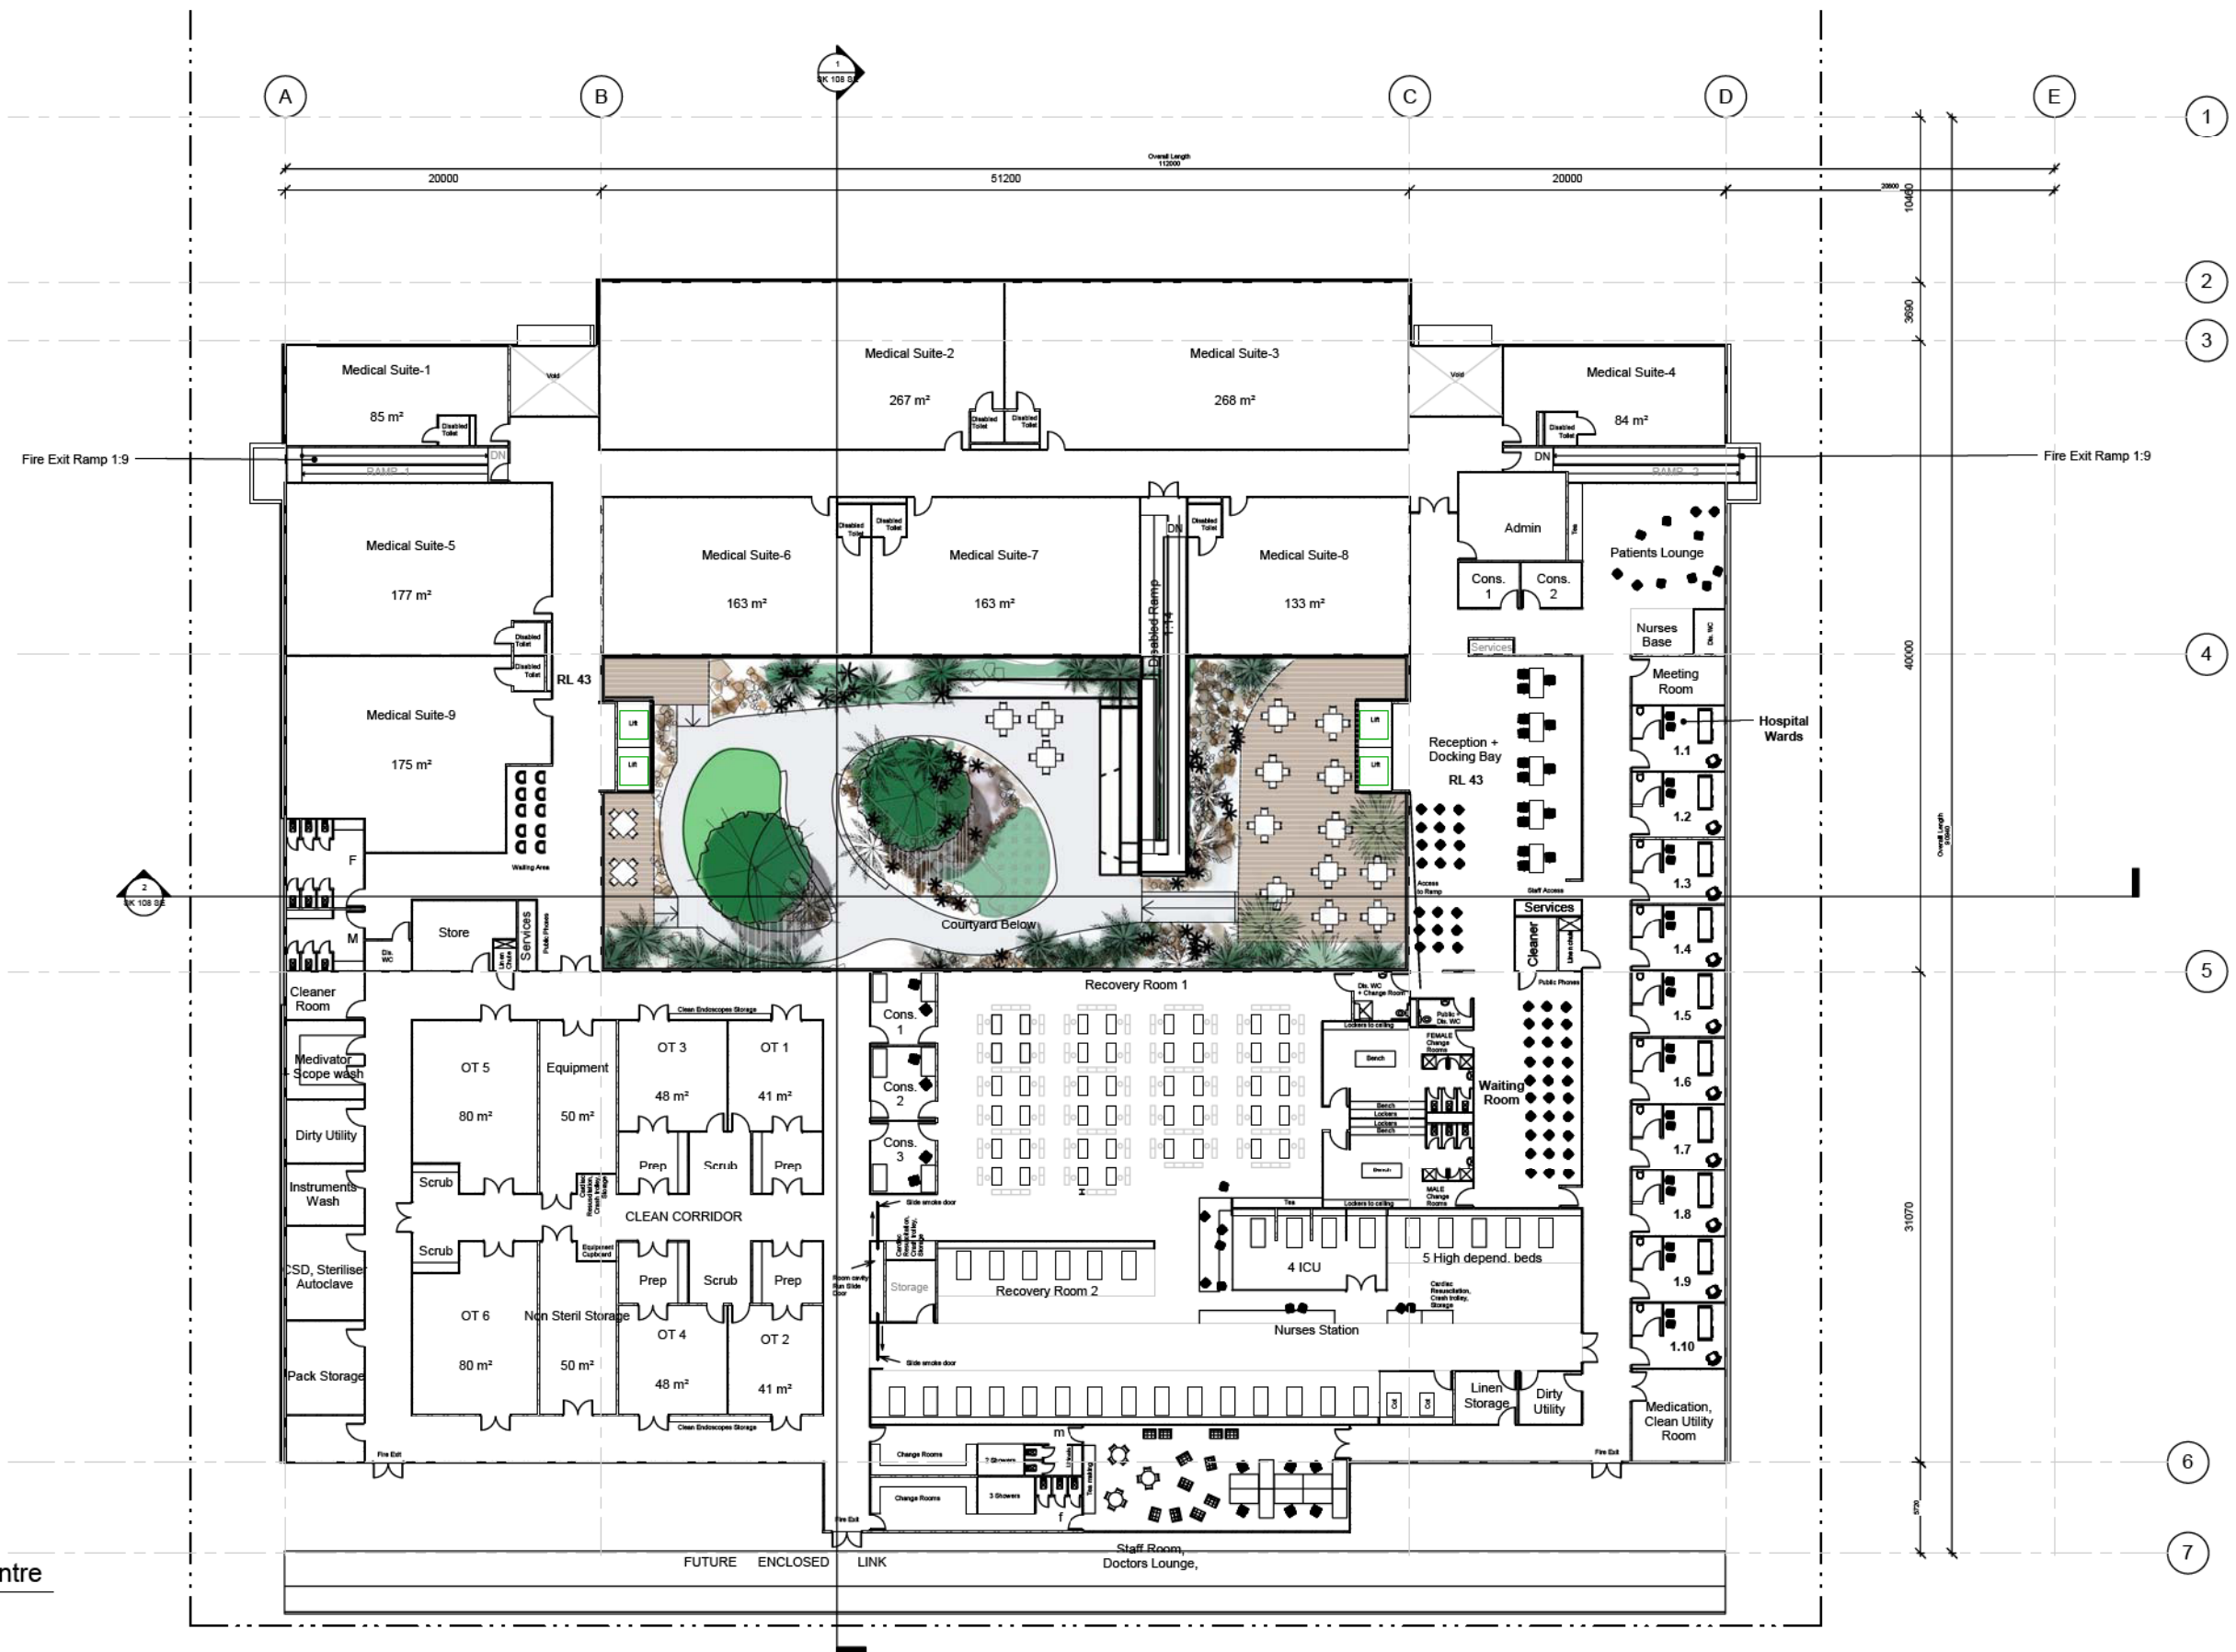

1 L2 Surgicentre
1:200

Imagescope Design Studios (ABN: 18 625 438 532) is an architect incorporation registered under the provisions of the NSW Architects Act 2003. Incorporated architects are Christine Kelly registration no. 61020 & Stephen Phillips registration no. 4658



No.	Description	Date
11	For meeting discussion	28/02/09
4	For Meeting discussion	04/03/2009
5	Comments as per client meeting on the 11th December 2008	15/12/2008
12	For meeting discussion	05/04/09

C2 12 The Fusion Building 22 - 36 Mountain Street, Ultimo NSW 2007 p. 02 9215 1000 e: studio@imagescope.com.au

Imagescope Design STUDIOS
health studios



ILLAWARRA INTERNATIONAL SPECIALIST & SURGICENTRE
Avondale Rd, Huntley
LA VIE DEVELOPMENTS

L2 Floor Plan			
Project number	03	SK 105 PL	
Date	04/03/09		
Drawn by	NA	Scale	1:200
Checked by	CK	Print date	27/05/2009 2:41:24 PM
		Sheet	12

K:\LA\SK105\surp\03\SK105003 Surgicentre - sheet12.rvt

EA Submission