


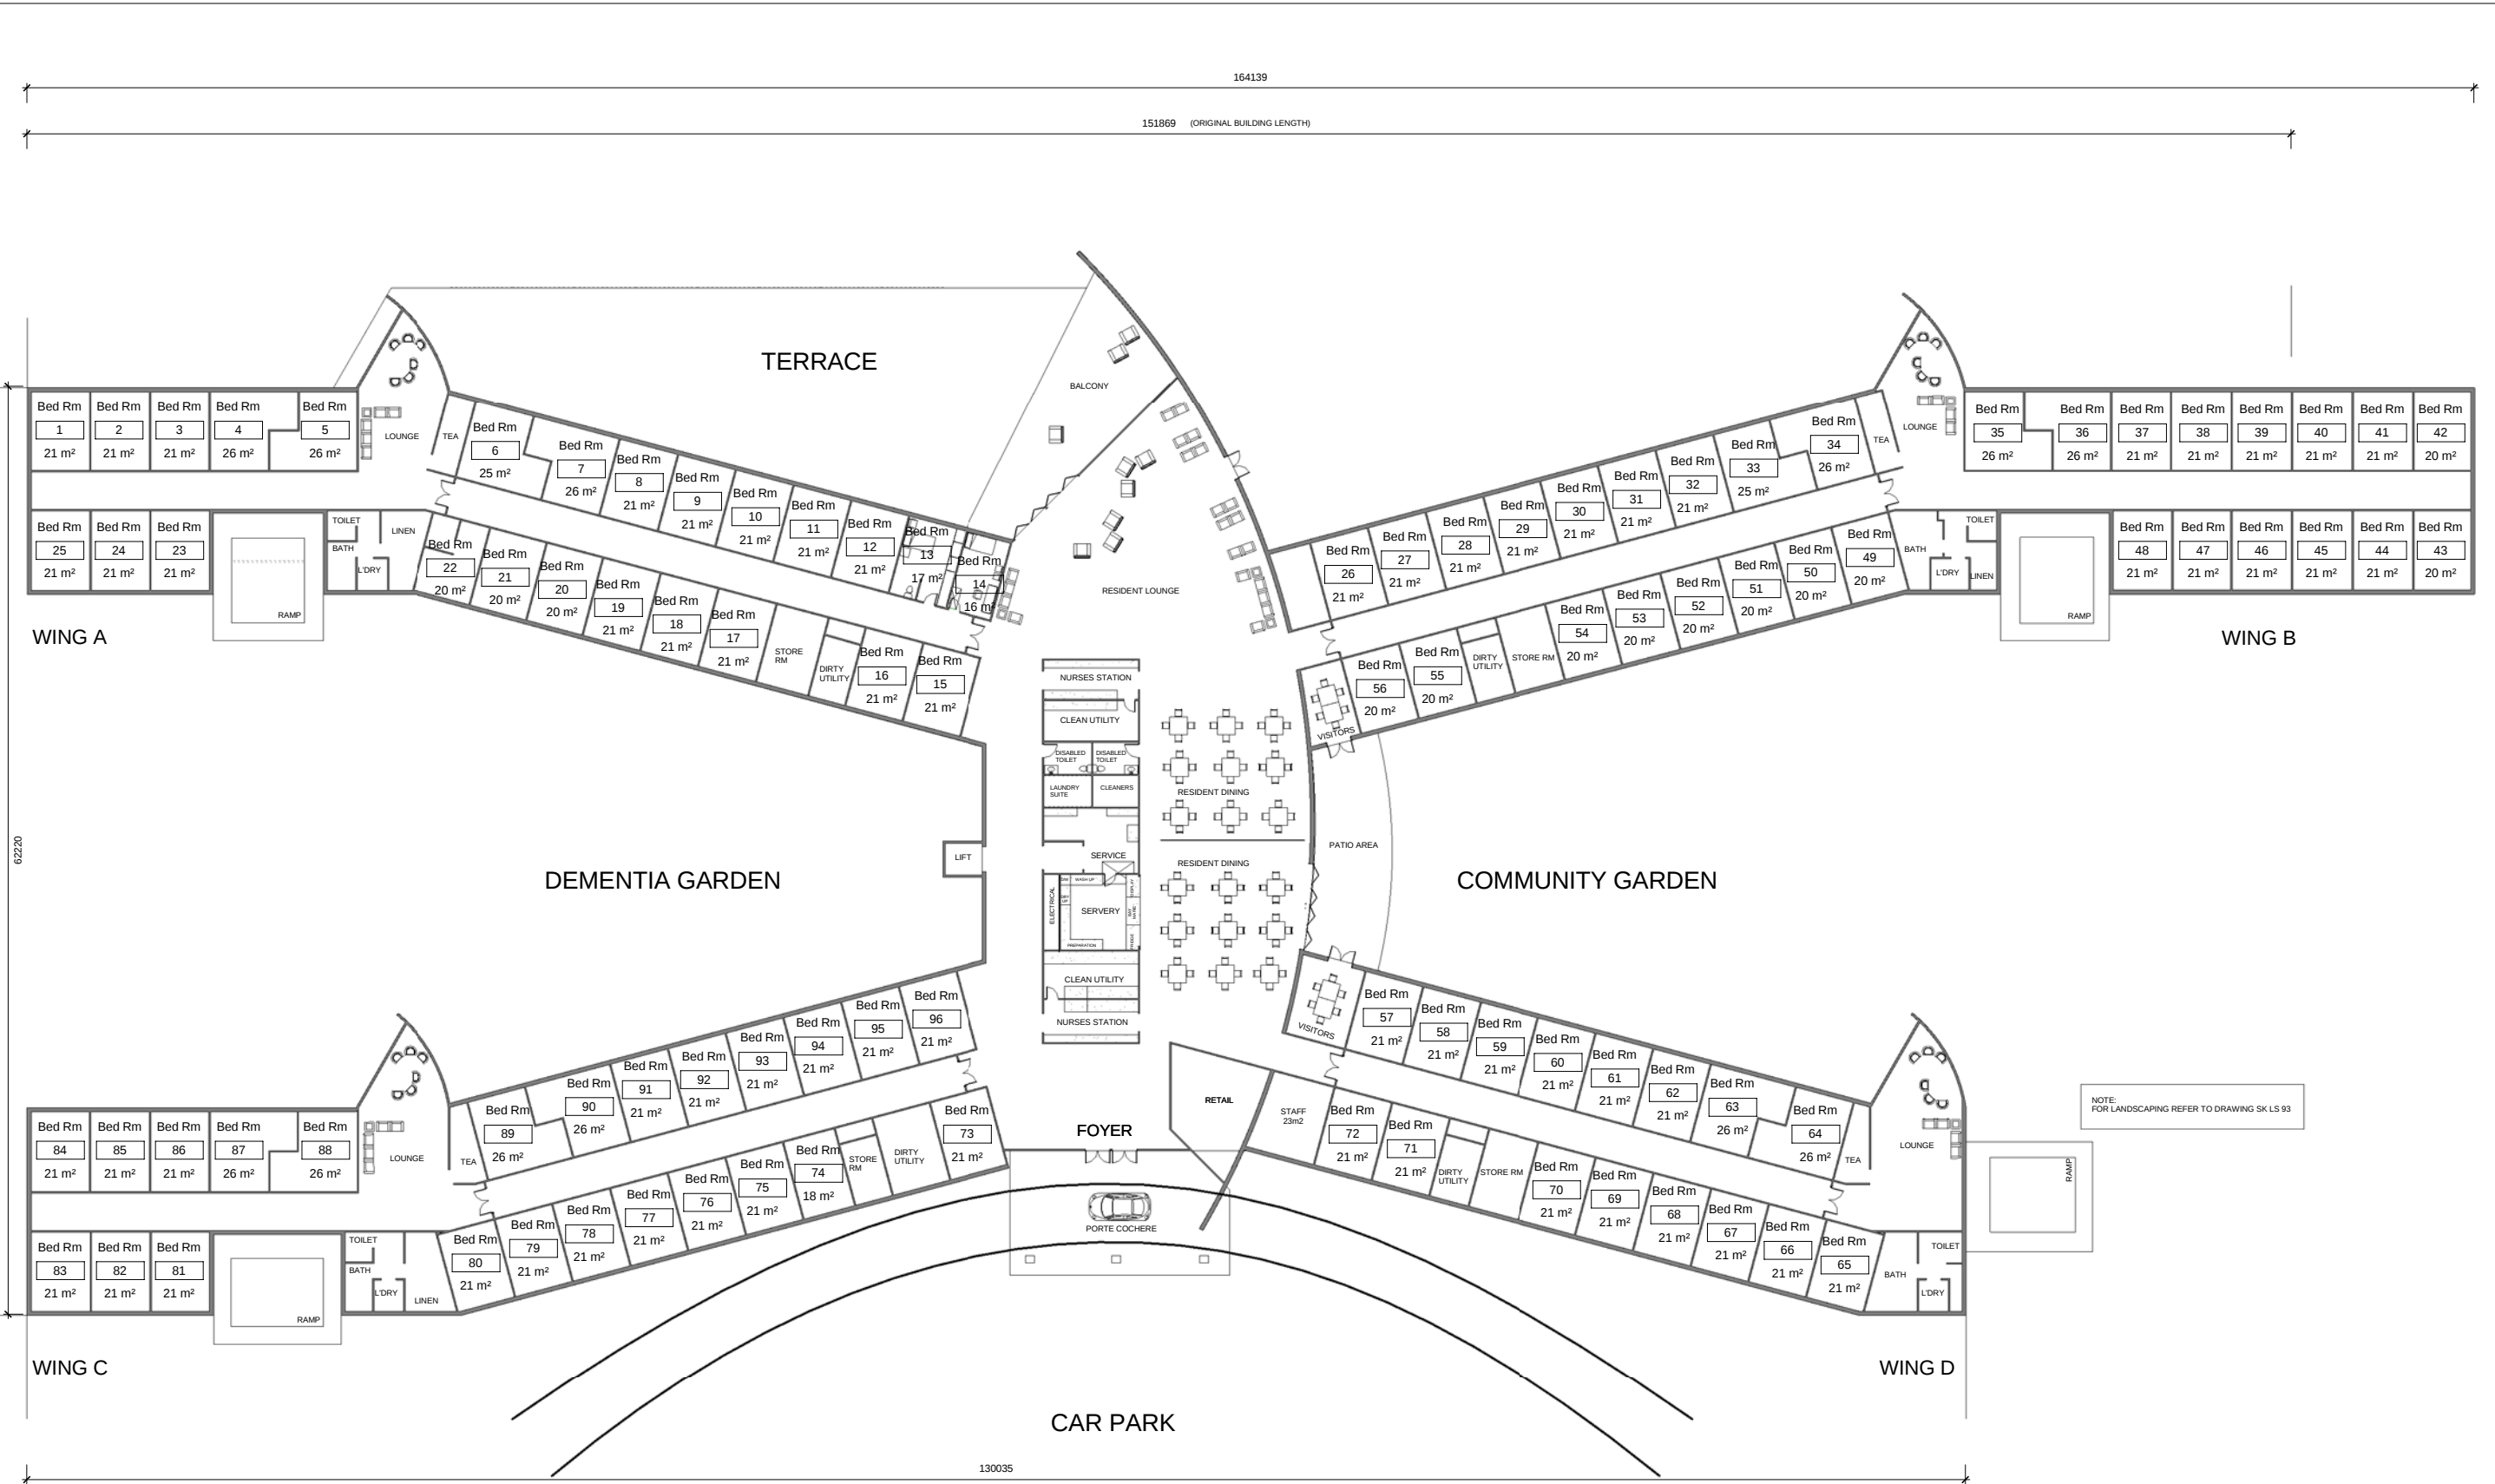

1 L2 Entry Residence
1 : 200

Imagescape Design Studios (ABN: 18 562 456 522) is an architect corporation registered under the provisions of the NSW Architects Act 2003. Nominated architects are Christine Kelly registration no. 6502 & Stephen Phillips registration no. 4608

Consultant Team: Consultant

Amendment Issue:		
No.	Description	Date
3	For meeting discussion	12/02/09

Imagescape Design STUDIOS
health studio

C2.12 The Fusion Building 22 - 36 Mountain Street, Ultimo NSW 2007 p. 02 9215 1000 e: studio@imagescape.com.au

ILLAWARRA INTERNATIONAL AGED & DISABILITY CENTRE

Avondale Rd, Huntley
LA VIE DEVELOPMENTS

L2 Floor Plan			
Project number	La Vie 11	SK 805 PL	
Date	09/02/09		
Drawn by	NA	Scale	1 : 200
Checked by	CK	File name	29/05/2009 3:23:45 PM
Issue	ind090209 - Issue 3, running home		10

EA Submission