



4 East Elevation
1 : 500

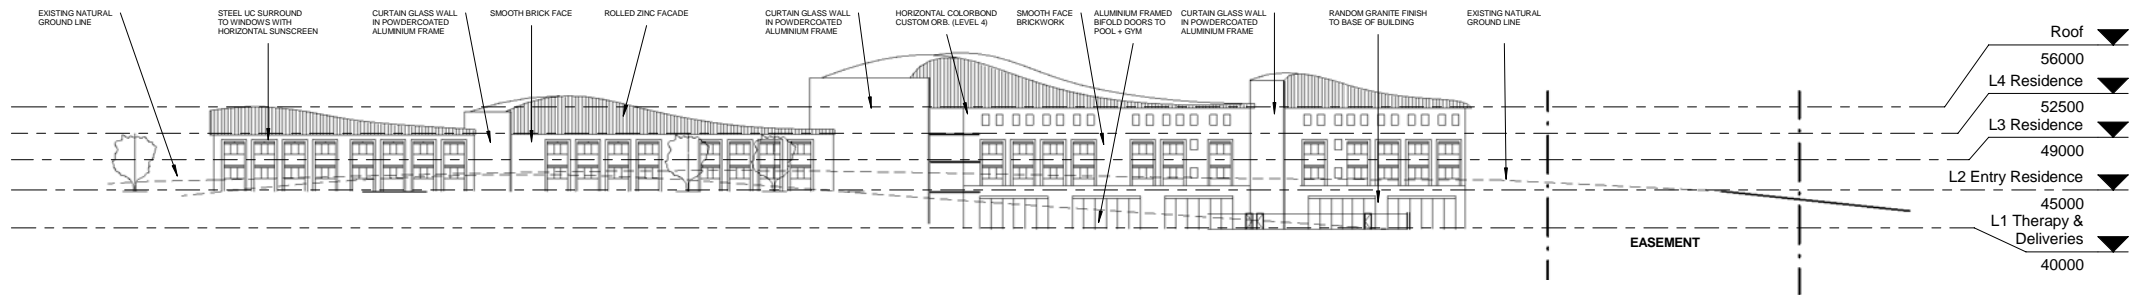

3 North Elevation
1 : 500

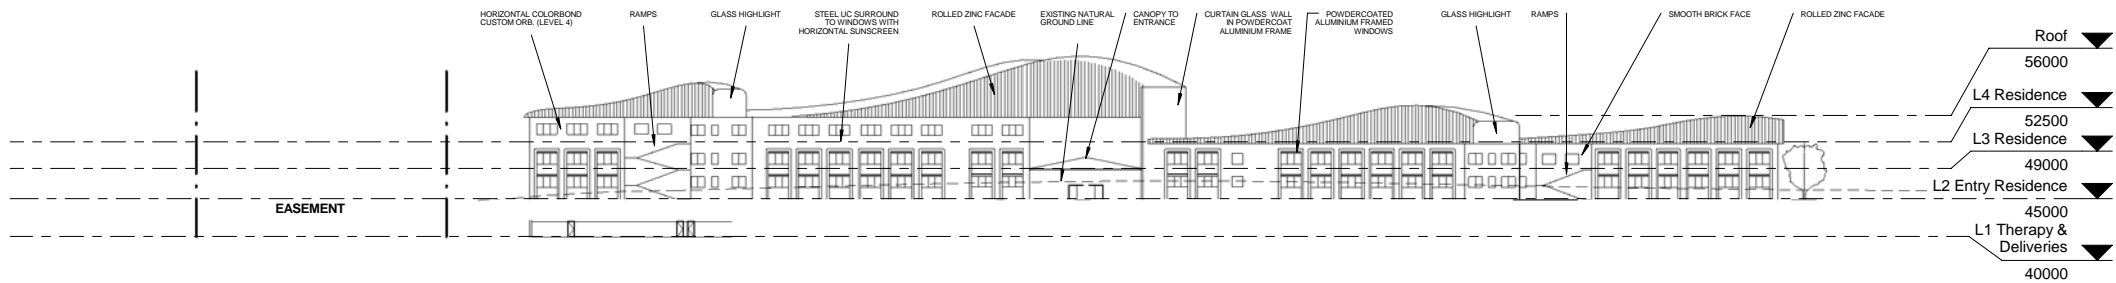

2 South Elevation
1 : 500

Imagescape design studios (ABN: 18 552 436 522) is an architect corporation registered under the provisions of the NSW Architects Act 2003. Nominated architects are Christine Kelly registration no. 40903 & Stephen Phillips registration no. 40036

Consultant Team: Consultant




Amendment Issue:

No.	Description	Date
1	For meeting discussion	04/12/08
2	For meeting discussion	15/01/09

Imagescape Design STUDIOS
health studio



C2.12 The Fusion Building 22 - 36 Mountain Street, Ultimo NSW 2007 p: 02 9215 1000 e: studio@imagescape.com.au

 

NORTH POINT

ILLAWARRA INTERNATIONAL AGED & DISABILITY CENTRE
Avondale Rd, Huntley
LA VIE DEVELOPMENTS

Elevations

Project number	La Vie 11	SK 808 EL
Date	09/02/09	
Drawn by	NA	Scale: 1 : 500
Checked by	CK	Plot name: 9/05/2009 2:19:51 PM
		Sheet: 10

EA Submission