
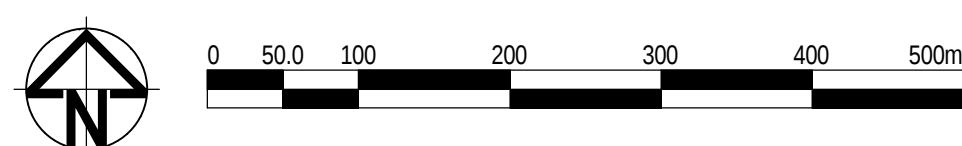


LEGEND

- UP TO 2 STOREYS
- UP TO 3 STOREYS
- UP TO 6 STOREYS
- UP TO 8 STOREYS

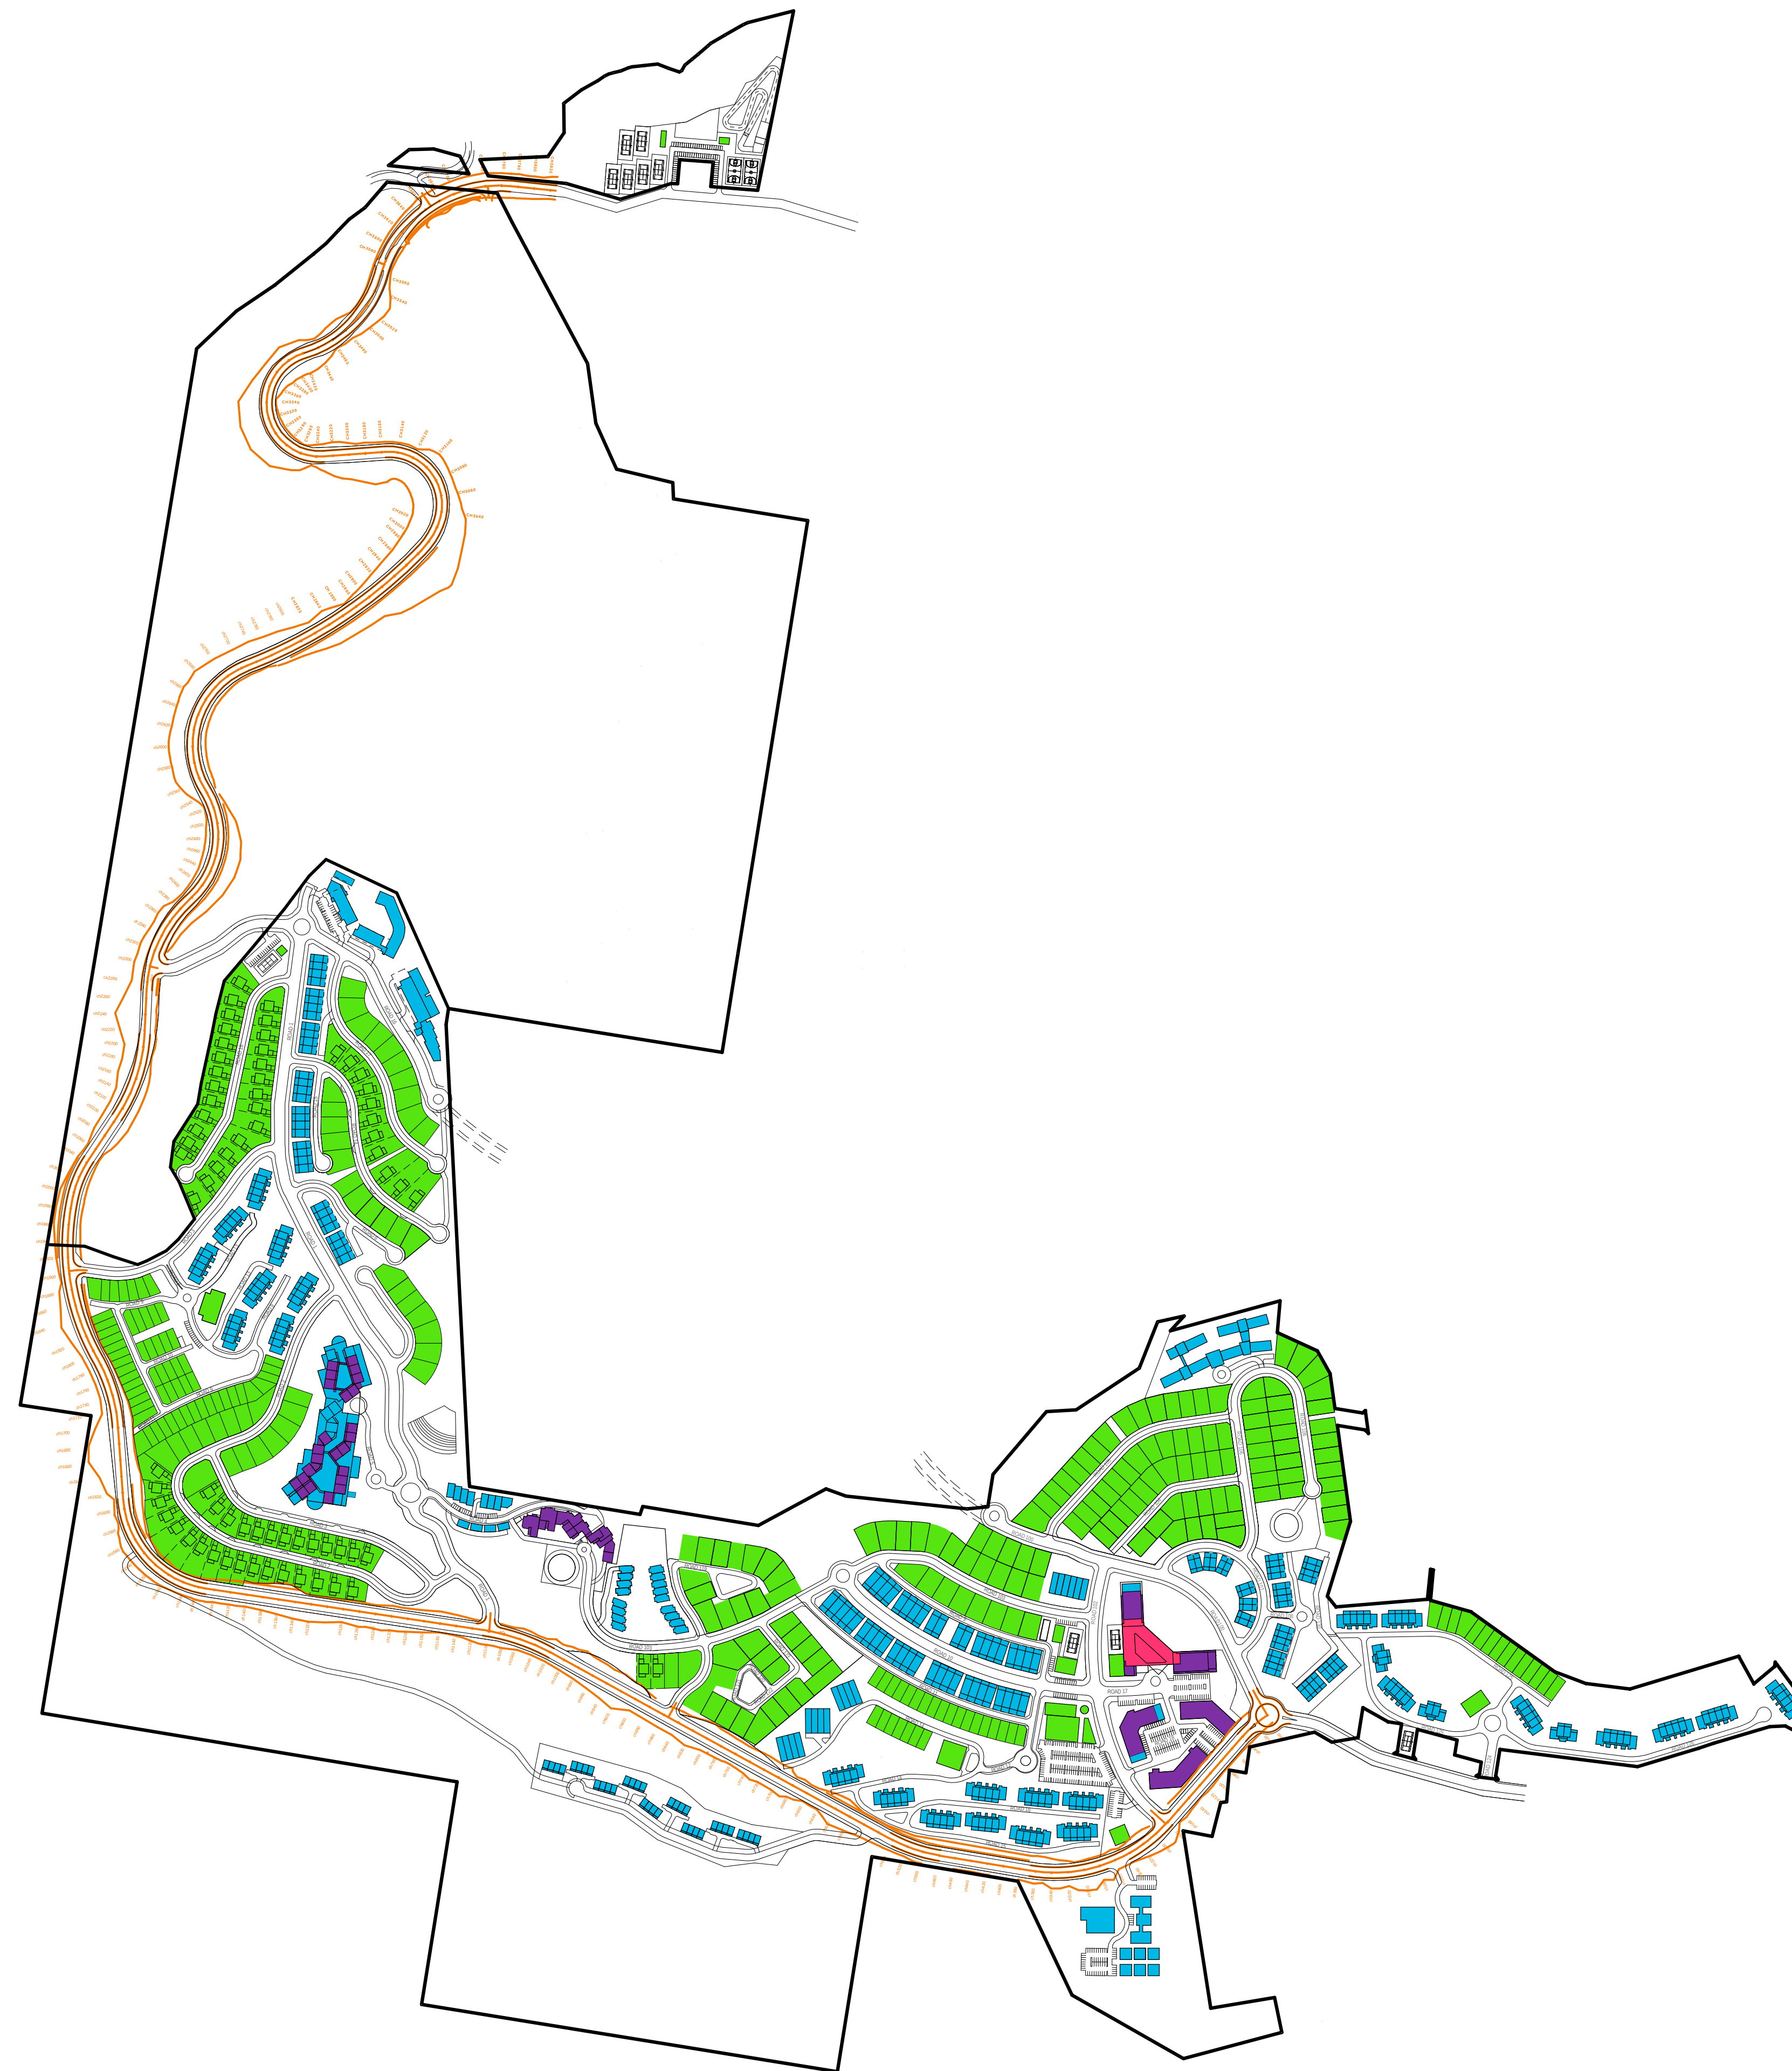

SITE PLANS - BUILDING HEIGHTS SUMMARY

JOB NO : TERR0001

3/07/2009

SCALE: 1:5000 @ A1

A-MP-01-20C

APPROVED FOR ISSUE

Terranora Group Management Pty Ltd