


Do not scale drawings. Verify all dimensions on site

issue	amendment	date
-	PRELIMINARY ISSUE FOR DISCUSSION	01.12.08
A	PRELIMINARY ISSUE FOR INFORMATION	09.12.08
B	ISSUE FOR QA REVIEW	02.02.09
C	ISSUE FOR ENVIRONMENTAL ASSESSMENT	20.02.09
D	ISSUE FOR PREFERRED PROJECT REPORT	21.08.09

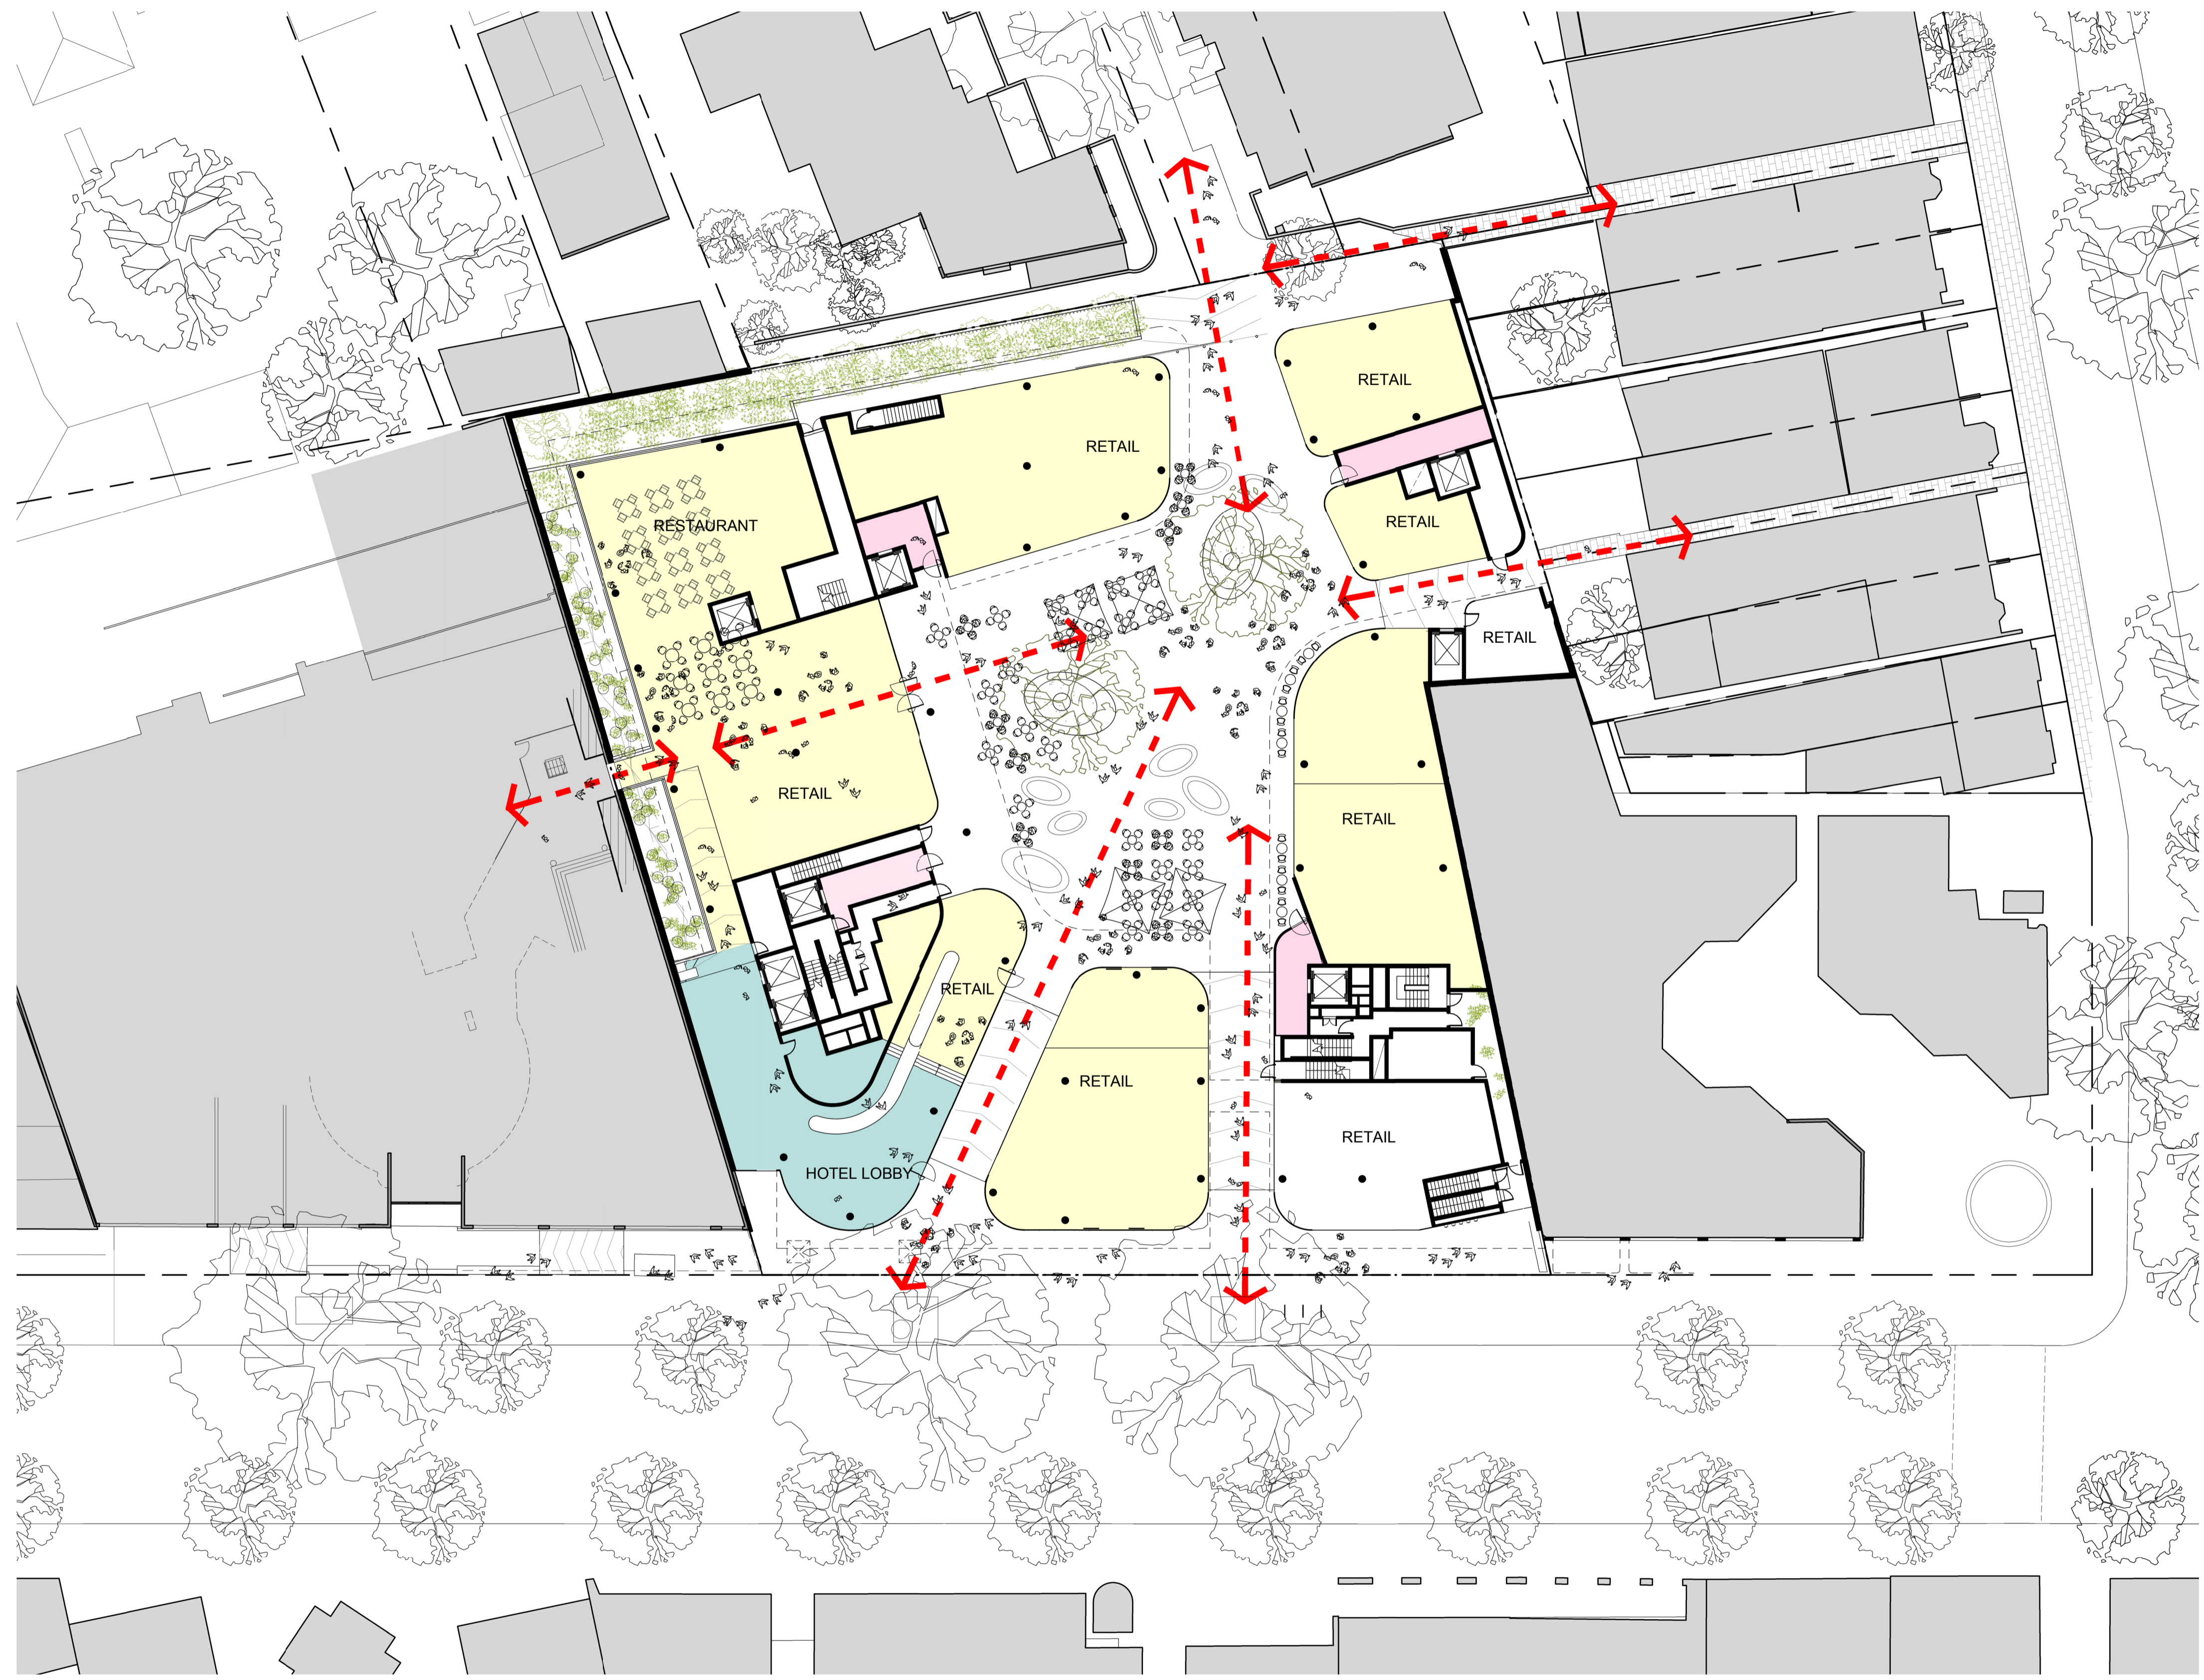

LEGEND:

- HOTEL
- RESIDENTIAL
- RETAIL



Architectus Sydney
 Level 3 341 George Street
 Sydney NSW 2000
 T (61 2) 8252 8400
 F (61 2) 8252 8600
 sydney@architectus.com.au
 ABN 11 088 489 448

Sydney
 Melbourne
 Auckland
 Brisbane
 Shanghai

project
33 CROSS STREET, DOUBLE BAY

drawing
SITE PLAN

scale at A1	1:250@A1	drawing no.	
drawn	AD/TF/II/DR		DA00-03
checked	CO	issue	
project no	070068		D