


Do not scale drawings. Verify all dimensions on site

issue	amendment	date
-	PRELIMINARY ISSUE FOR DISCUSSION	01.12.08
A	PRELIMINARY ISSUE FOR INFORMATION	09.12.08
B	PRELIMINARY ISSUE FOR INFORMATION	16.01.09
C	ISSUE FOR QA REVIEW	02.02.09
D	ISSUE FOR INFORMATION	05.02.09
E	APARTMENTS ADDED - ISSUE FOR REVIEW	09.02.09
F	ISSUE FOR INFORMATION	10.02.09
G	ISSUE FOR ENVIRONMENTAL ASSESSMENT	20.02.09
	SK-0087 - REVISED KITCHEN LIFT	10.03.09
H	ISSUE FOR INFORMATION	24.07.09
I	ISSUE FOR INFORMATION	12.08.09
J	ISSUE FOR PREFERRED PROJECT REPORT	21.08.09

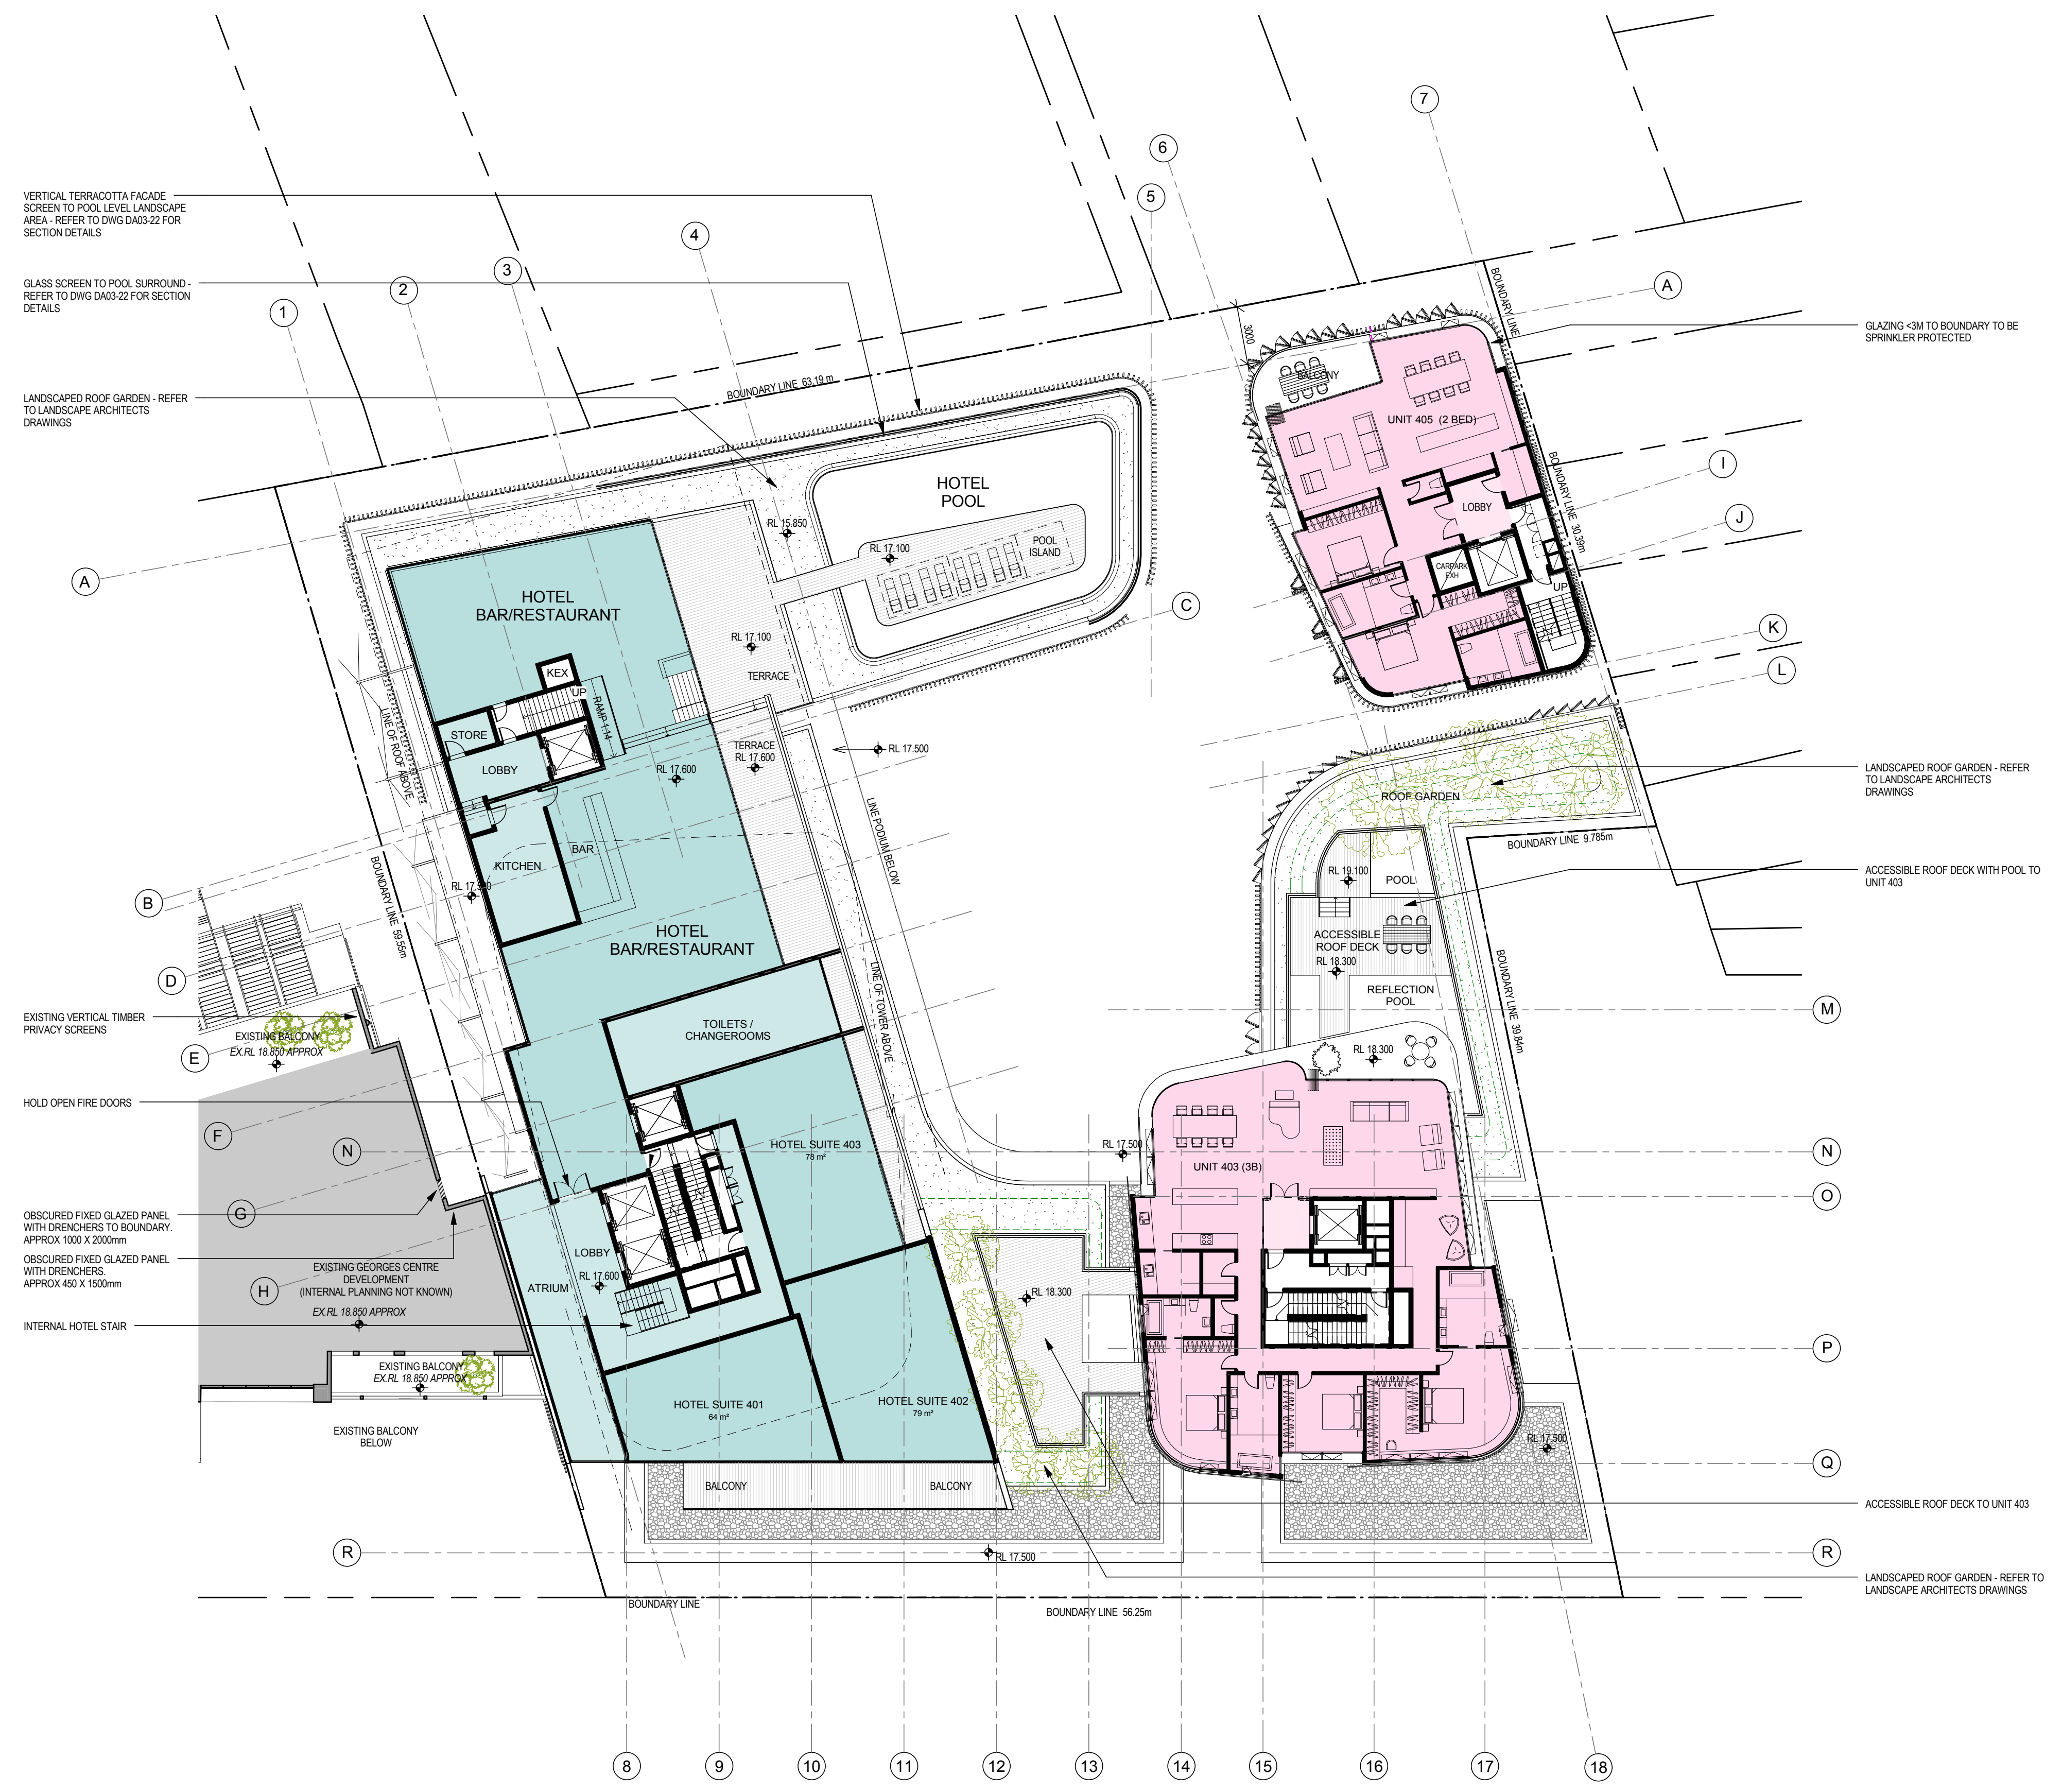

LEGEND:

- HOTEL
- RESIDENTIAL
- RETAIL



Architectus Sydney
 Level 3 341 George Street
 Sydney NSW 2000
 T (61 2) 8522 8400
 F (61 2) 8522 8500
 sydney@architectus.com.au
 ABN 11 088 489 448

Sydney
 Melbourne
 Auckland
 Brisbane
 Shanghai

project
33 CROSS STREET, DOUBLE BAY

drawing
LEVEL 4 FLOOR PLAN

scale at A1 1:200 @ A1 drawing no.
 drawn AD/TF/II/DR **DA02-07**
 checked CO issue
 project no 070068 **J**