


Do not scale drawings. Verify all dimensions on site

issue	amendment	date
-	PRELIMINARY ISSUE FOR DISCUSSION	01.12.08
A	PRELIMINARY ISSUE FOR INFORMATION	09.12.08
B	PRELIMINARY ISSUE FOR INFORMATION	16.01.09
C	ISSUE FOR QA REVIEW	02.02.09
D	ISSUE FOR INFORMATION	05.02.09
E	ISSUE FOR INFORMATION	10.02.09
F	ISSUE FOR ENVIRONMENTAL ASSESSMENT	20.02.09
G	ISSUE FOR INFORMATION	24.07.09
H	ISSUE FOR PREFERRED PROJECT REPORT	21.08.09

LEGEND:

- HOTEL
- RESIDENTIAL
- RETAIL

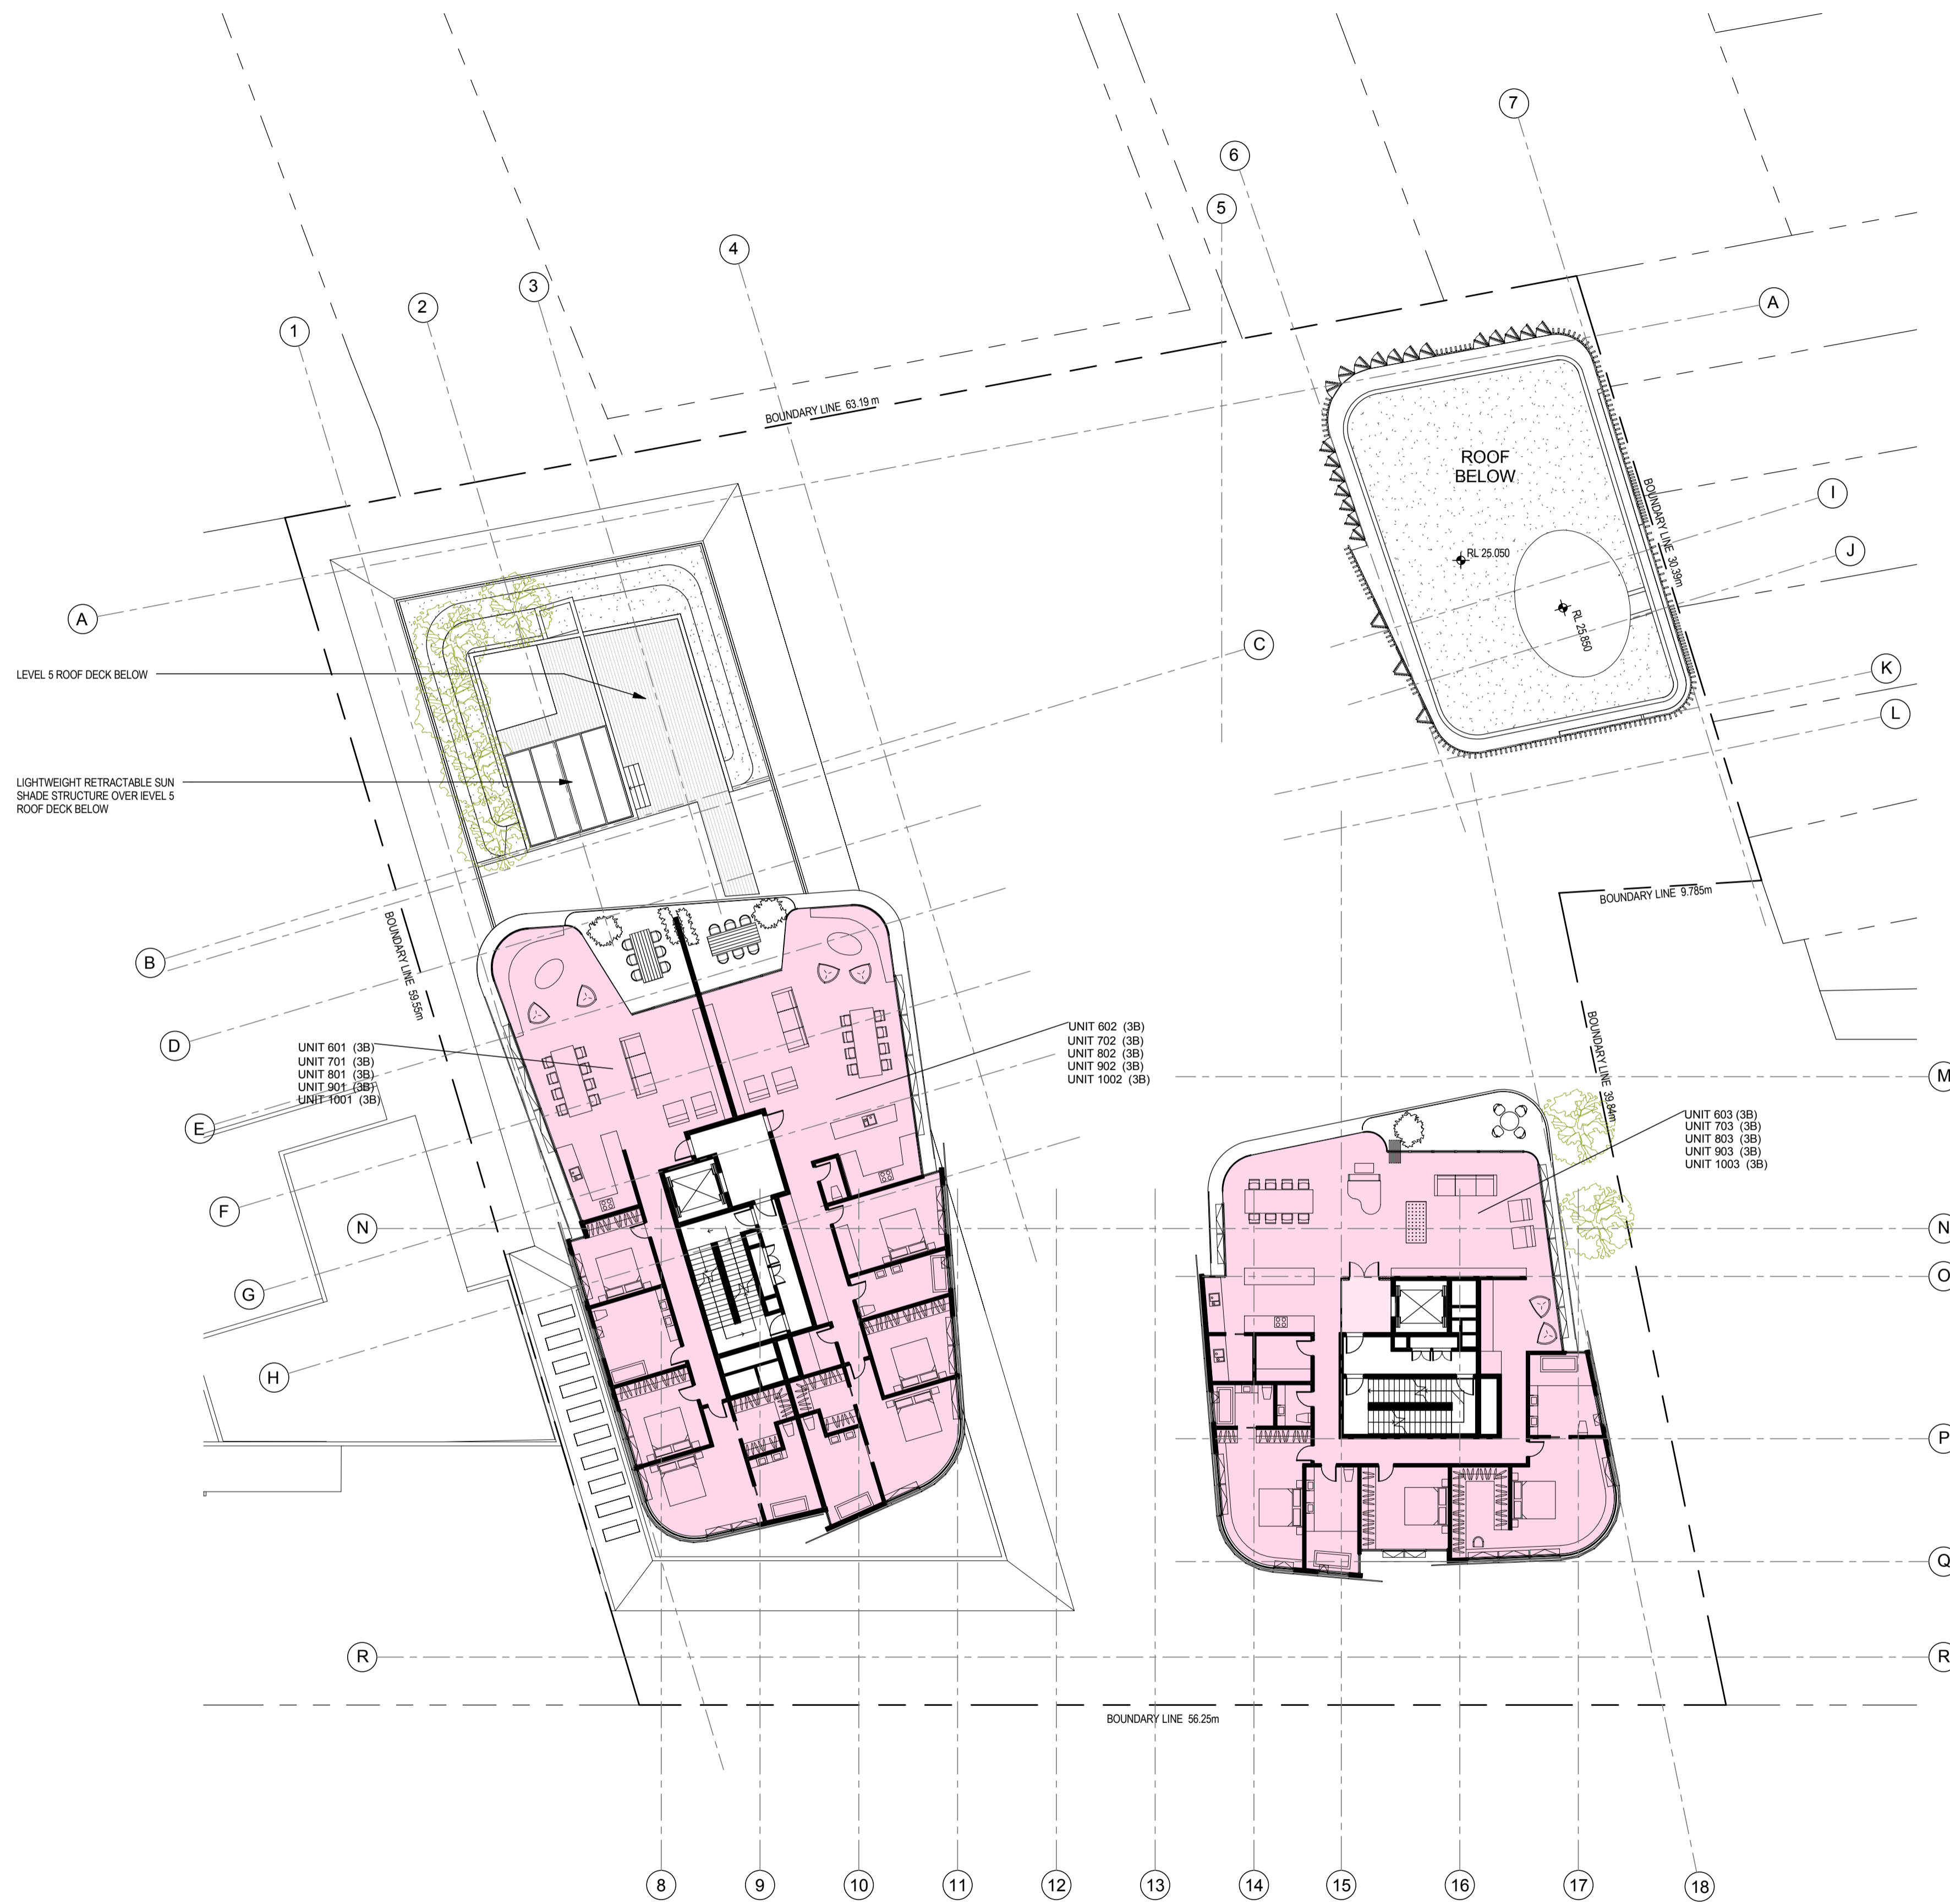

Architectus Sydney
 Level 3 341 George Street
 Sydney NSW 2000
 T (61 2) 8252 8400
 F (61 2) 8252 8600
 sydney@architectus.com.au
 ABN 11 088 489 448

Sydney
 Melbourne
 Auckland
 Brisbane
 Shanghai

project
33 CROSS STREET, DOUBLE BAY

drawing
LEVEL 6 - 10 FLOOR PLAN

scale at A1 **1:200 @ A1** drawing no.
 drawn **AD/TF/II/DR** **DA02-09**
 checked **CO** issue
 project no **070068** **H**