


Do not scale drawings. Verify all dimensions on site

issue	amendment	date
-	PRELIMINARY ISSUE FOR INFORMATION	16.01.09
A	ISSUE FOR CA REVIEW	02.02.09
B	ISSUE FOR INFORMATION	05.02.09
C	ISSUE FOR INFORMATION	10.02.09
D	ISSUE FOR ENVIRONMENTAL ASSESSMENT	20.02.09
E	ISSUE FOR INFORMATION	24.07.09
F	ISSUE FOR INFORMATION	12.08.09
G	ISSUE FOR PREFERRED PROJECT REPORT	21.08.09

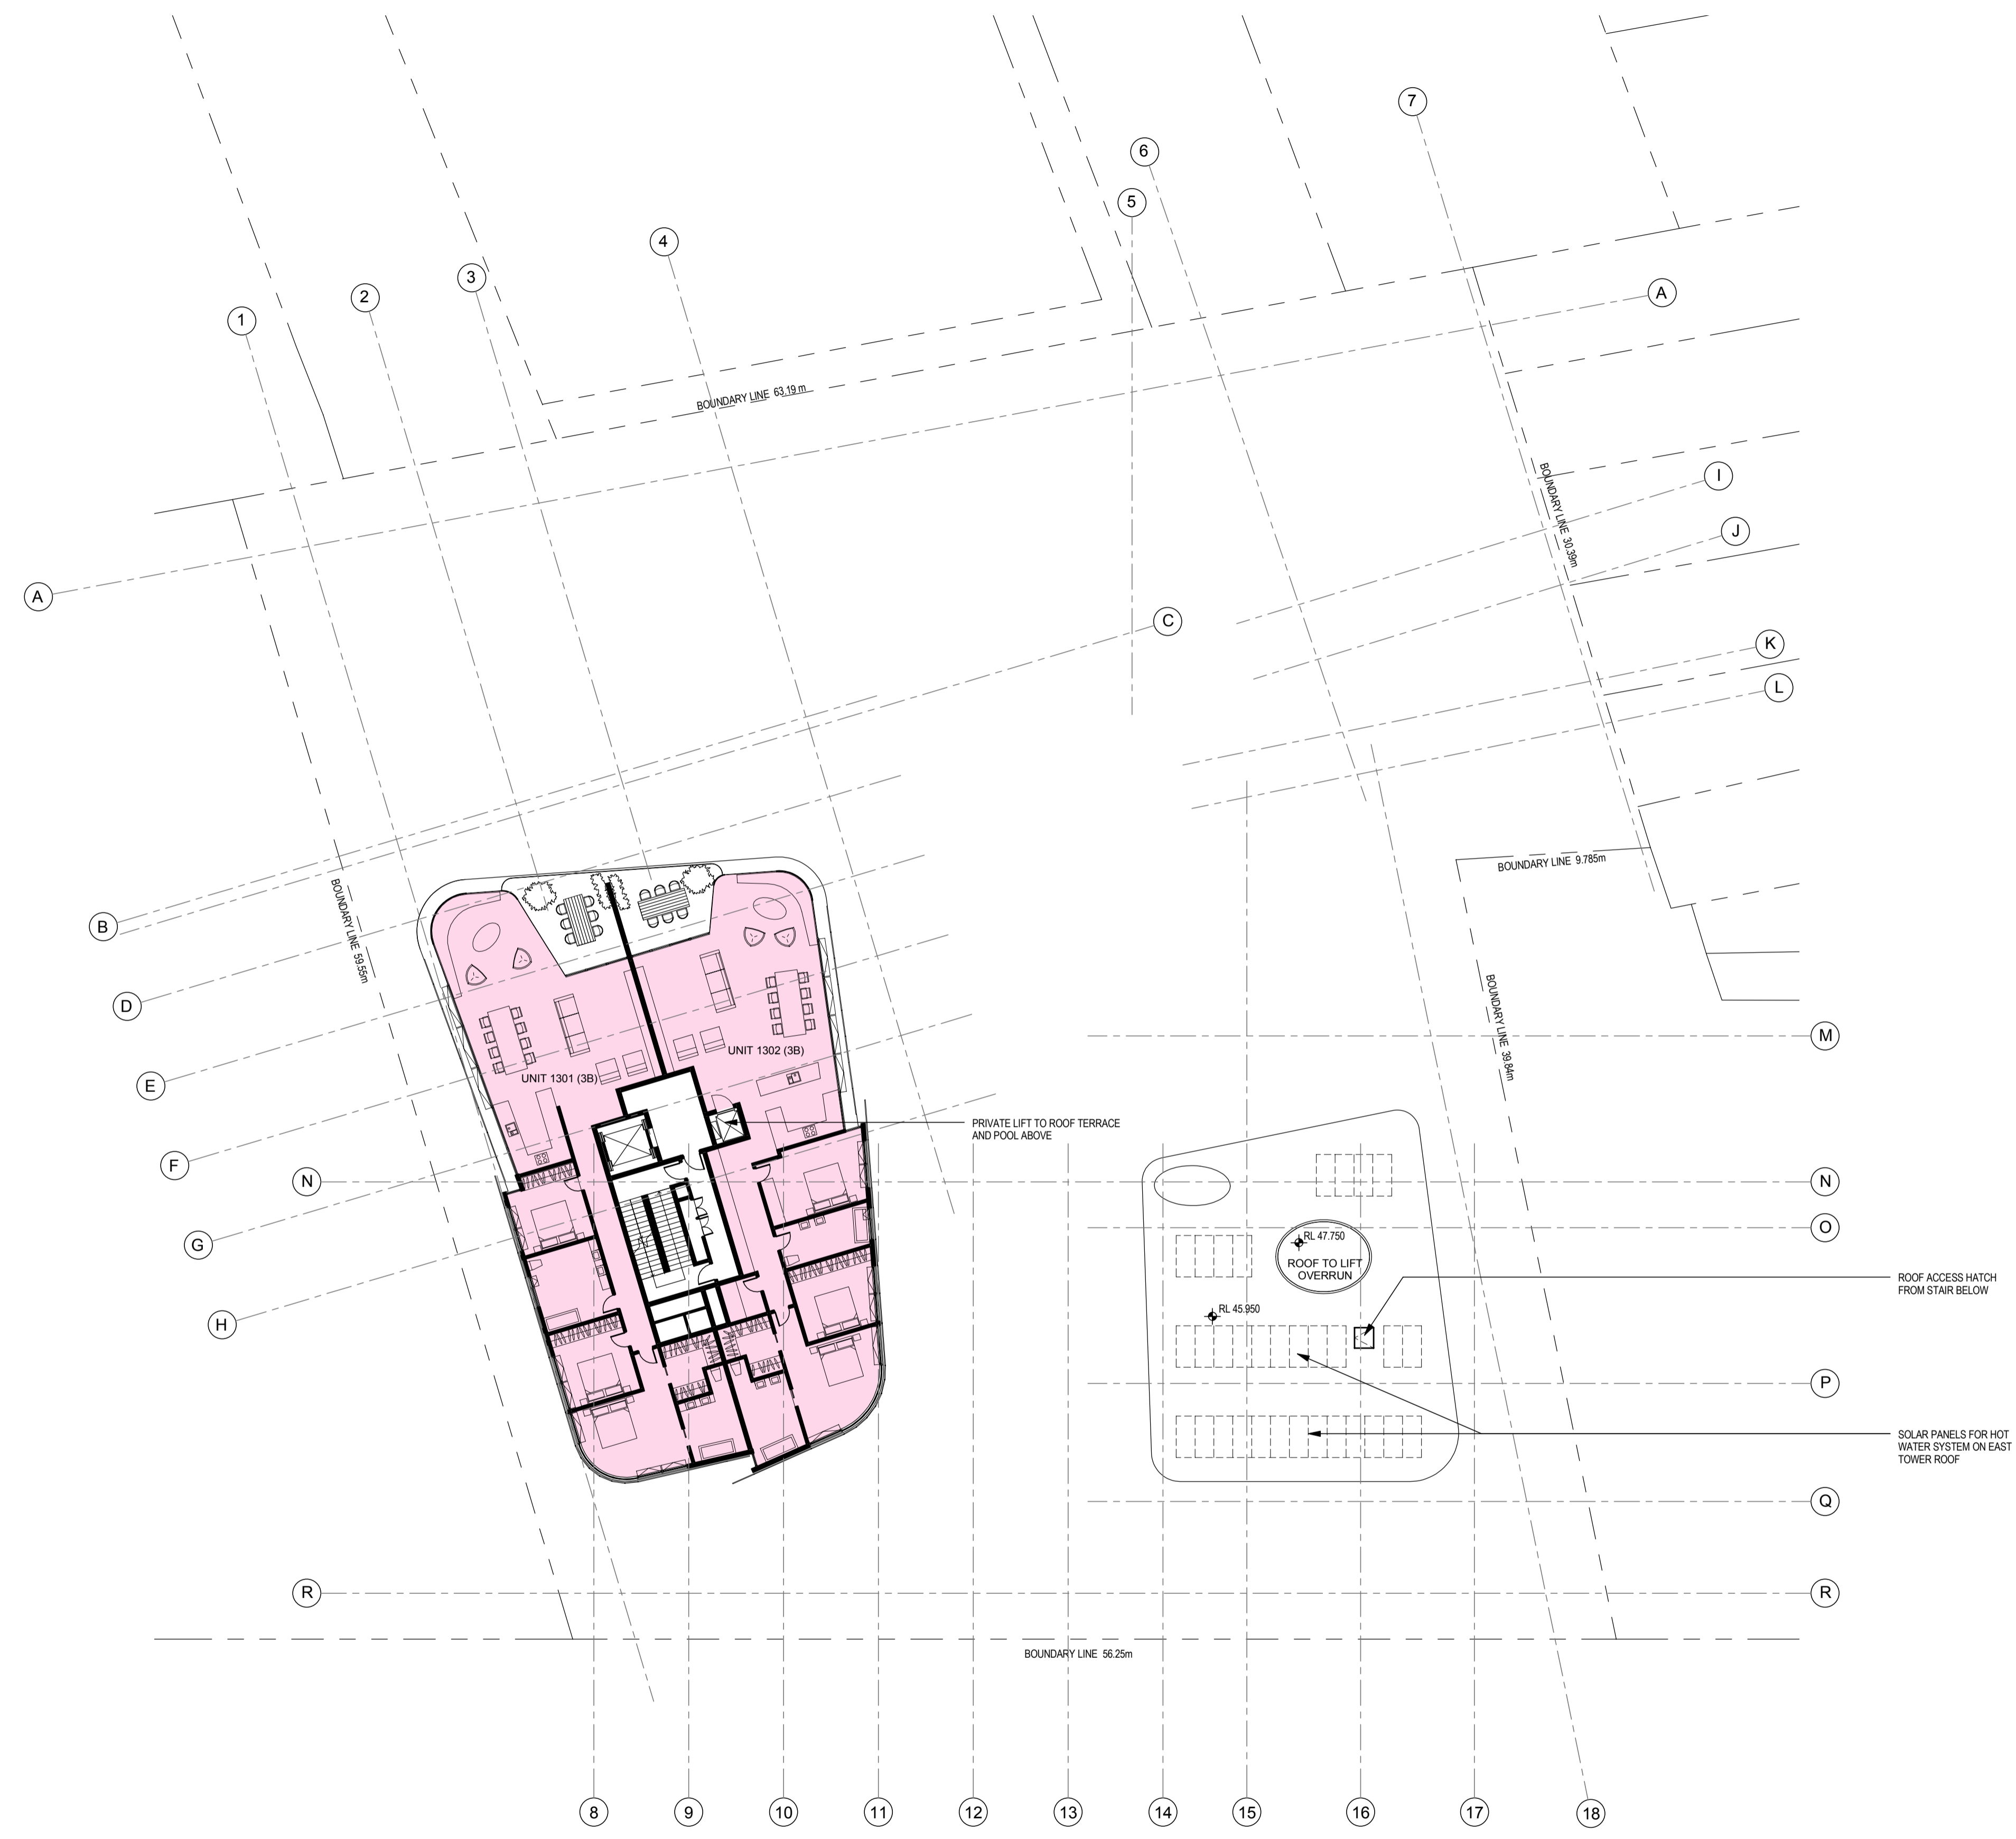

LEGEND:

- HOTEL
- RESIDENTIAL
- RETAIL

architectus™

Architectus Sydney
 Level 3 341 George Street
 Sydney NSW 2000
 T (61 2) 8322 8400
 F (61 2) 8322 8600
 sydney@architectus.com.au
 ABN 11 088 489 448

Sydney
 Melbourne
 Auckland
 Brisbane
 Shanghai

project
33 CROSS STREET, DOUBLE BAY

drawing
LEVEL 12 - 13 FLOOR PLAN

scale at A1 1:200 @ A1 drawing no.
 drawn AD/TF/III/DR **DA02-11**
 checked CO issue
 project no 070068 **G**