


Do not scale drawings. Verify all dimensions on site

issue	amendment	date
-	ISSUE FOR INFORMATION	24.07.09
A	ISSUE FOR INFORMATION	12.08.09
B	ISSUE FOR PREFERRED PROJECT REPORT	21.08.09

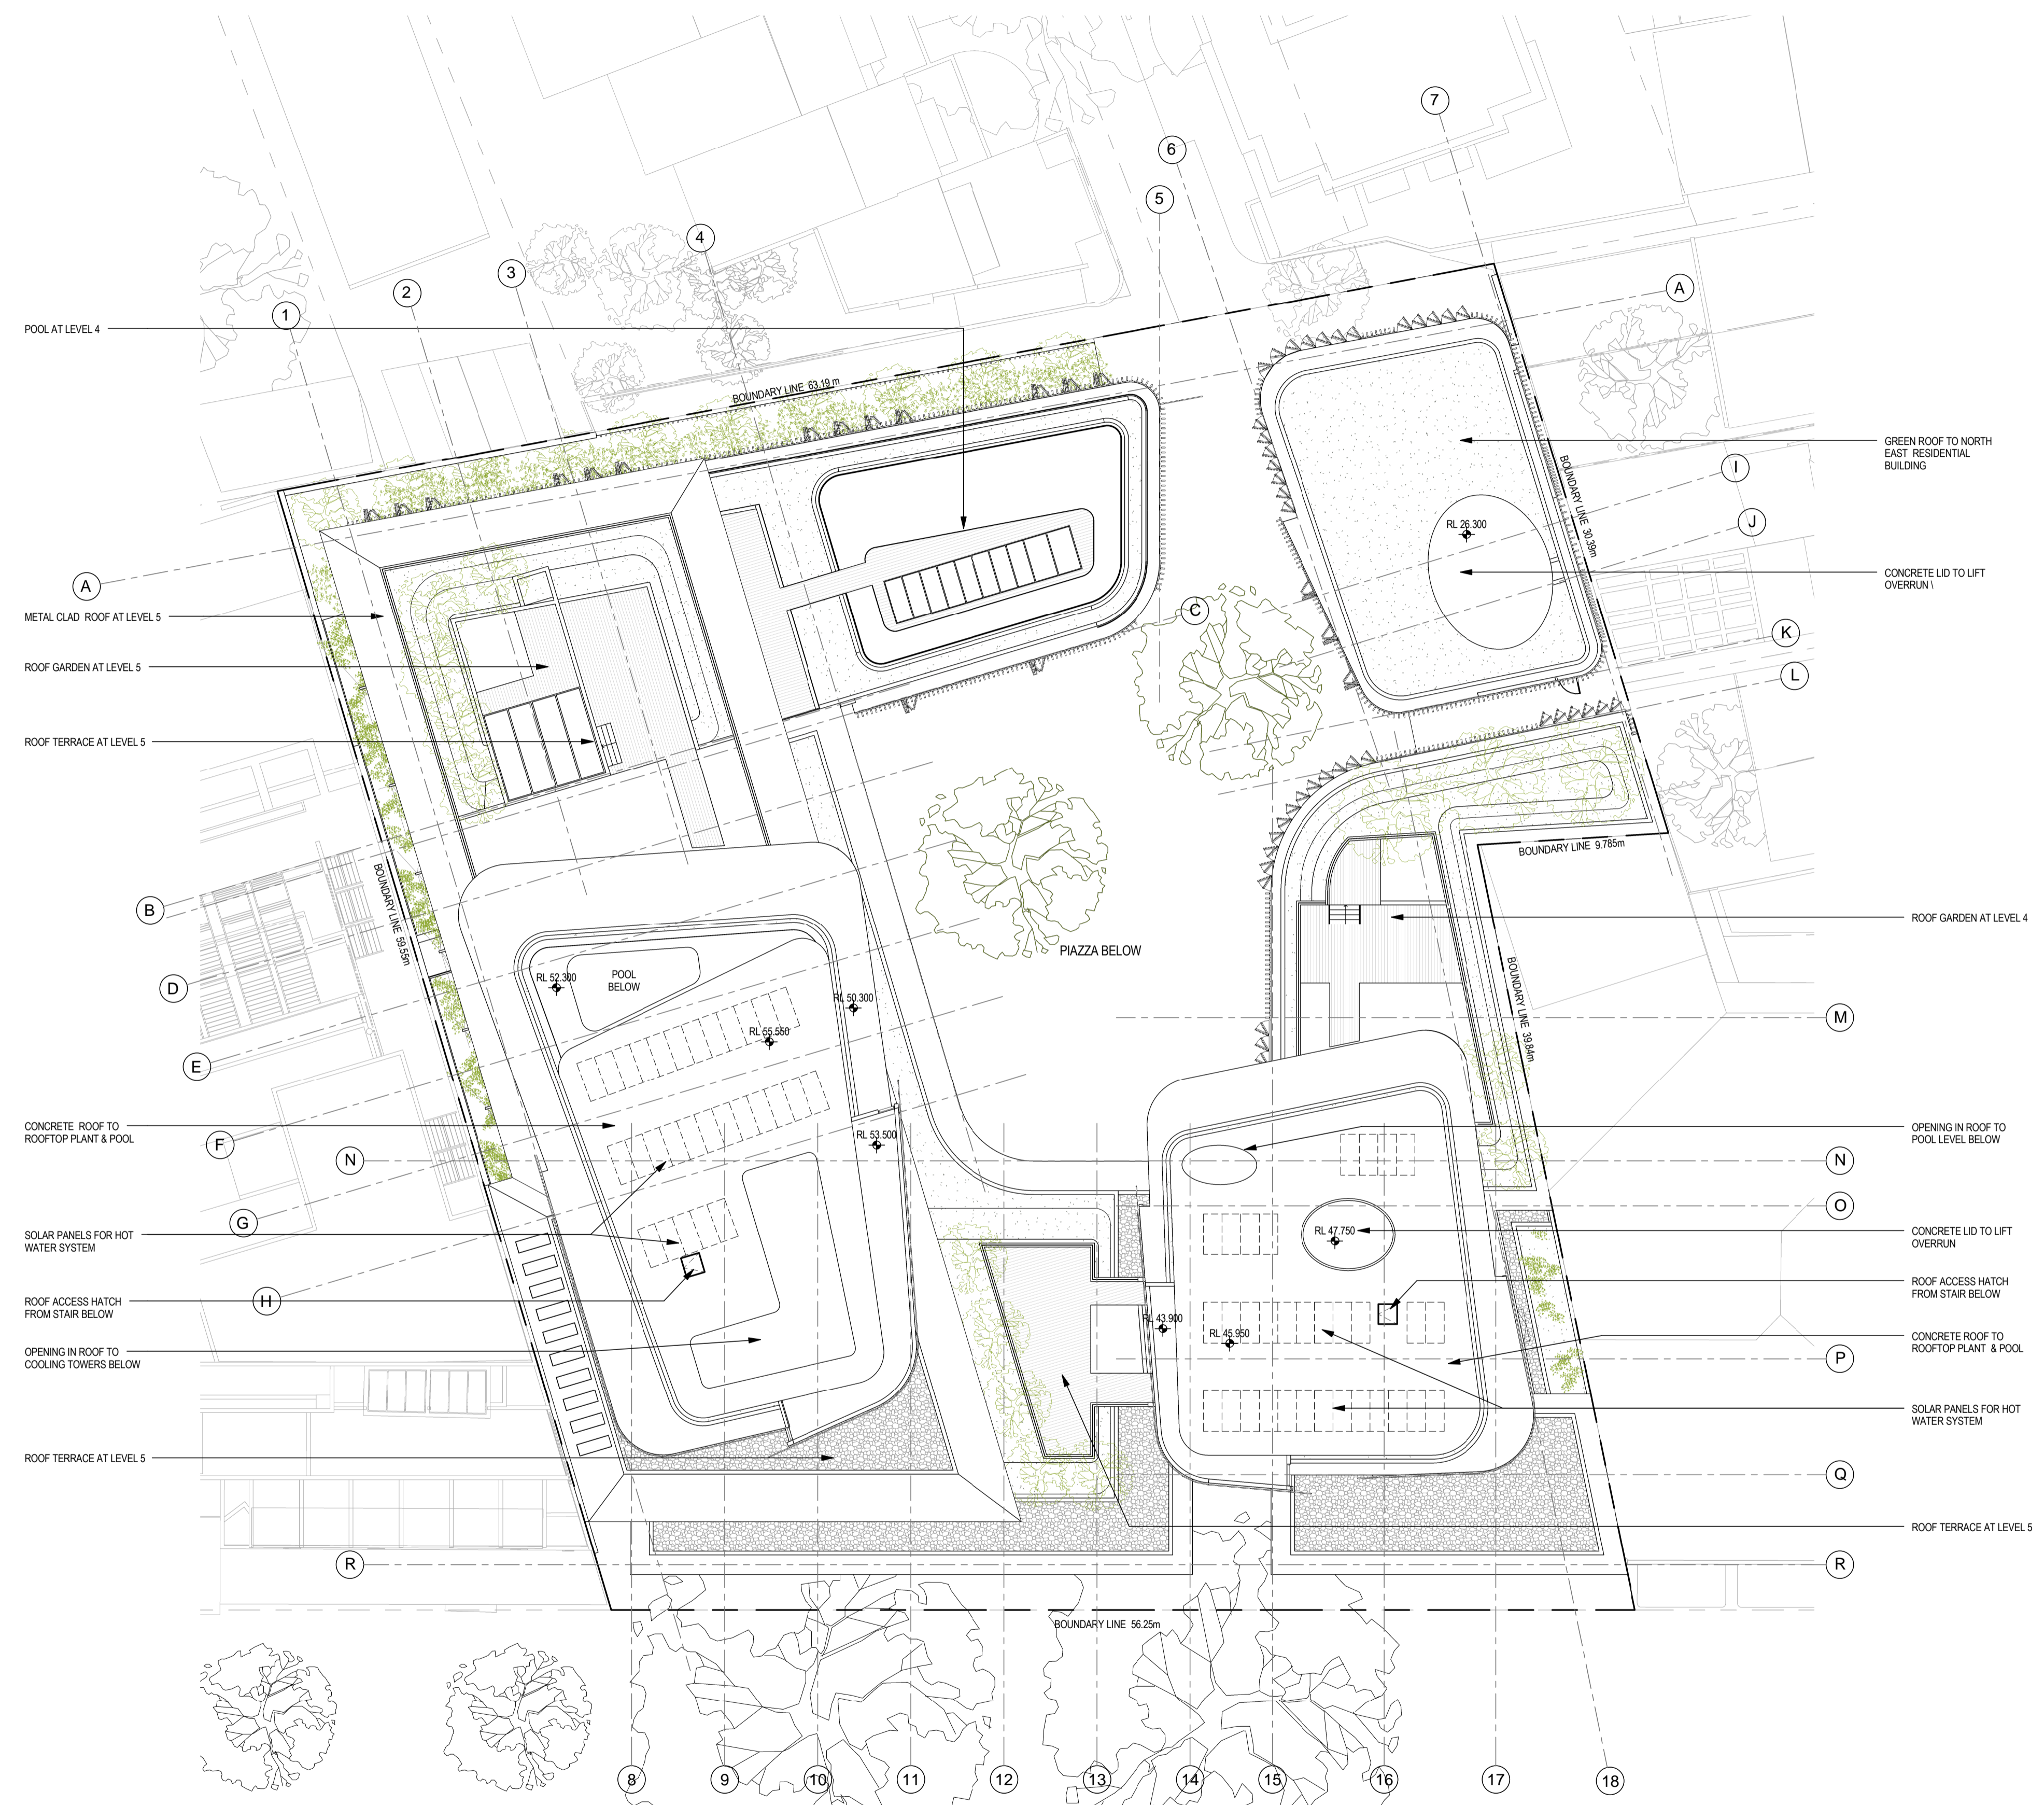

LEGEND:

- HOTEL
- RESIDENTIAL
- RETAIL



Architectus Sydney
 Level 3, 341 George Street
 Sydney NSW 2000
 T (61 2) 8252 8400
 F (61 2) 8252 8800
 sydney@architectus.com.au
 ABN 11 098 489 448

Sydney
 Melbourne
 Auckland
 Brisbane
 Shanghai

project
33 CROSS STREET, DOUBLE BAY

drawing
ROOF PLAN

scale at A1	As indicated	drawing no.	
drawn	TF/DR		DA02-13
checked	CO	issue	
project no	070068		B