



Do not scale drawings. Verify all dimensions on site

issue	amendment	date
-	ISSUE FOR INFORMATION	12.08.09
A	ISSUE FOR PREFERRED PROJECT REPORT	21.08.09

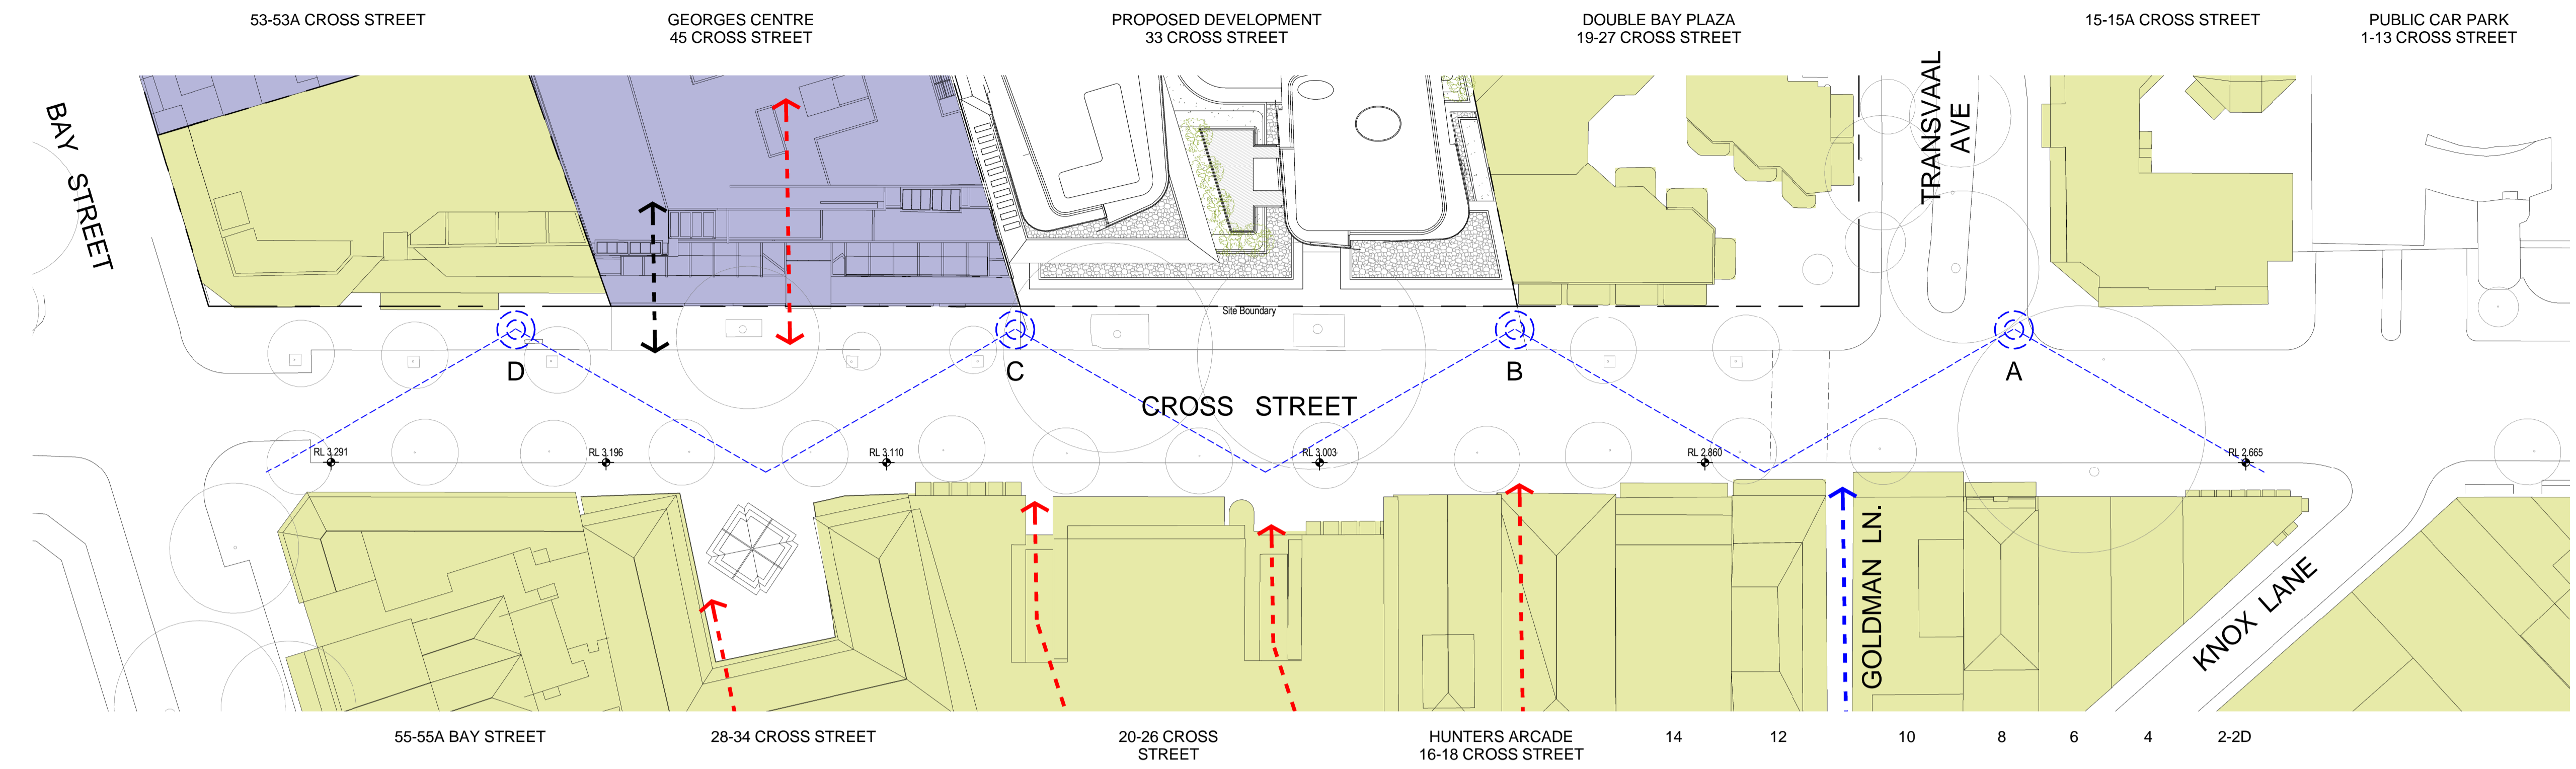

**1** SHADOWS - CROSS STREET - KEY PLAN  
Scale: 1 : 400

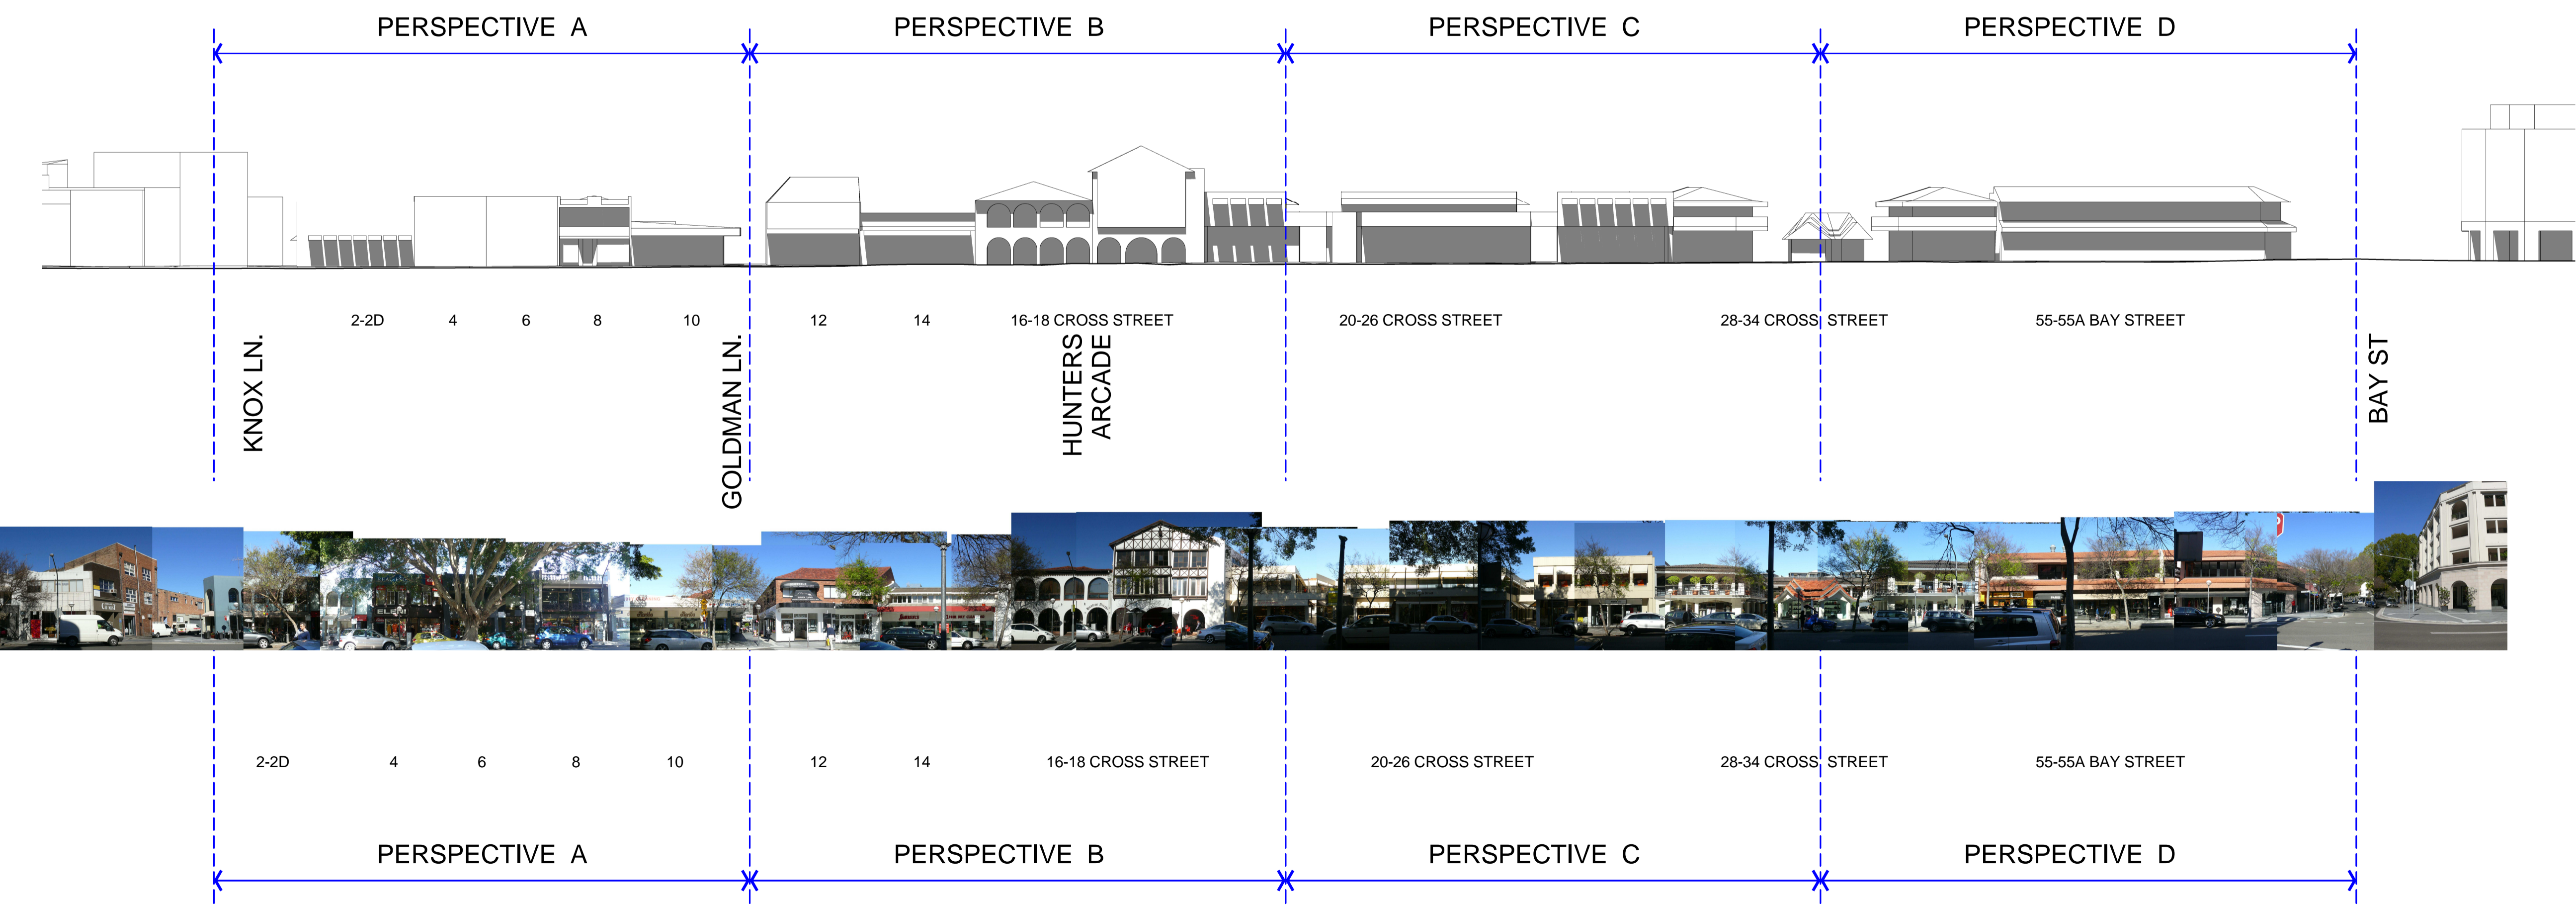

**2** SHADOWS - CROSS STREET SOUTH ELEVATION  
Scale: 1 : 400

**architectus™**  
Architectus Sydney  
Level 3 341 George Street  
Sydney NSW 2000  
T (61 2) 8222 8400  
F (61 2) 8222 9600  
sydney@architectus.com.au  
ABN 11 098 489 448

project  
**33 CROSS STREET, DOUBLE BAY**

drawing  
**SHADOW ANALYSIS CROSS ST - KEY PLAN & DETAILS**

scale at A1	1 : 400	drawing no.	
drawn	TF		<b>DA14-70</b>
checked	CO	issue	
project no	070068		<b>A</b>