


Do not scale drawings. Verify all dimensions on site

issue	amendment	date

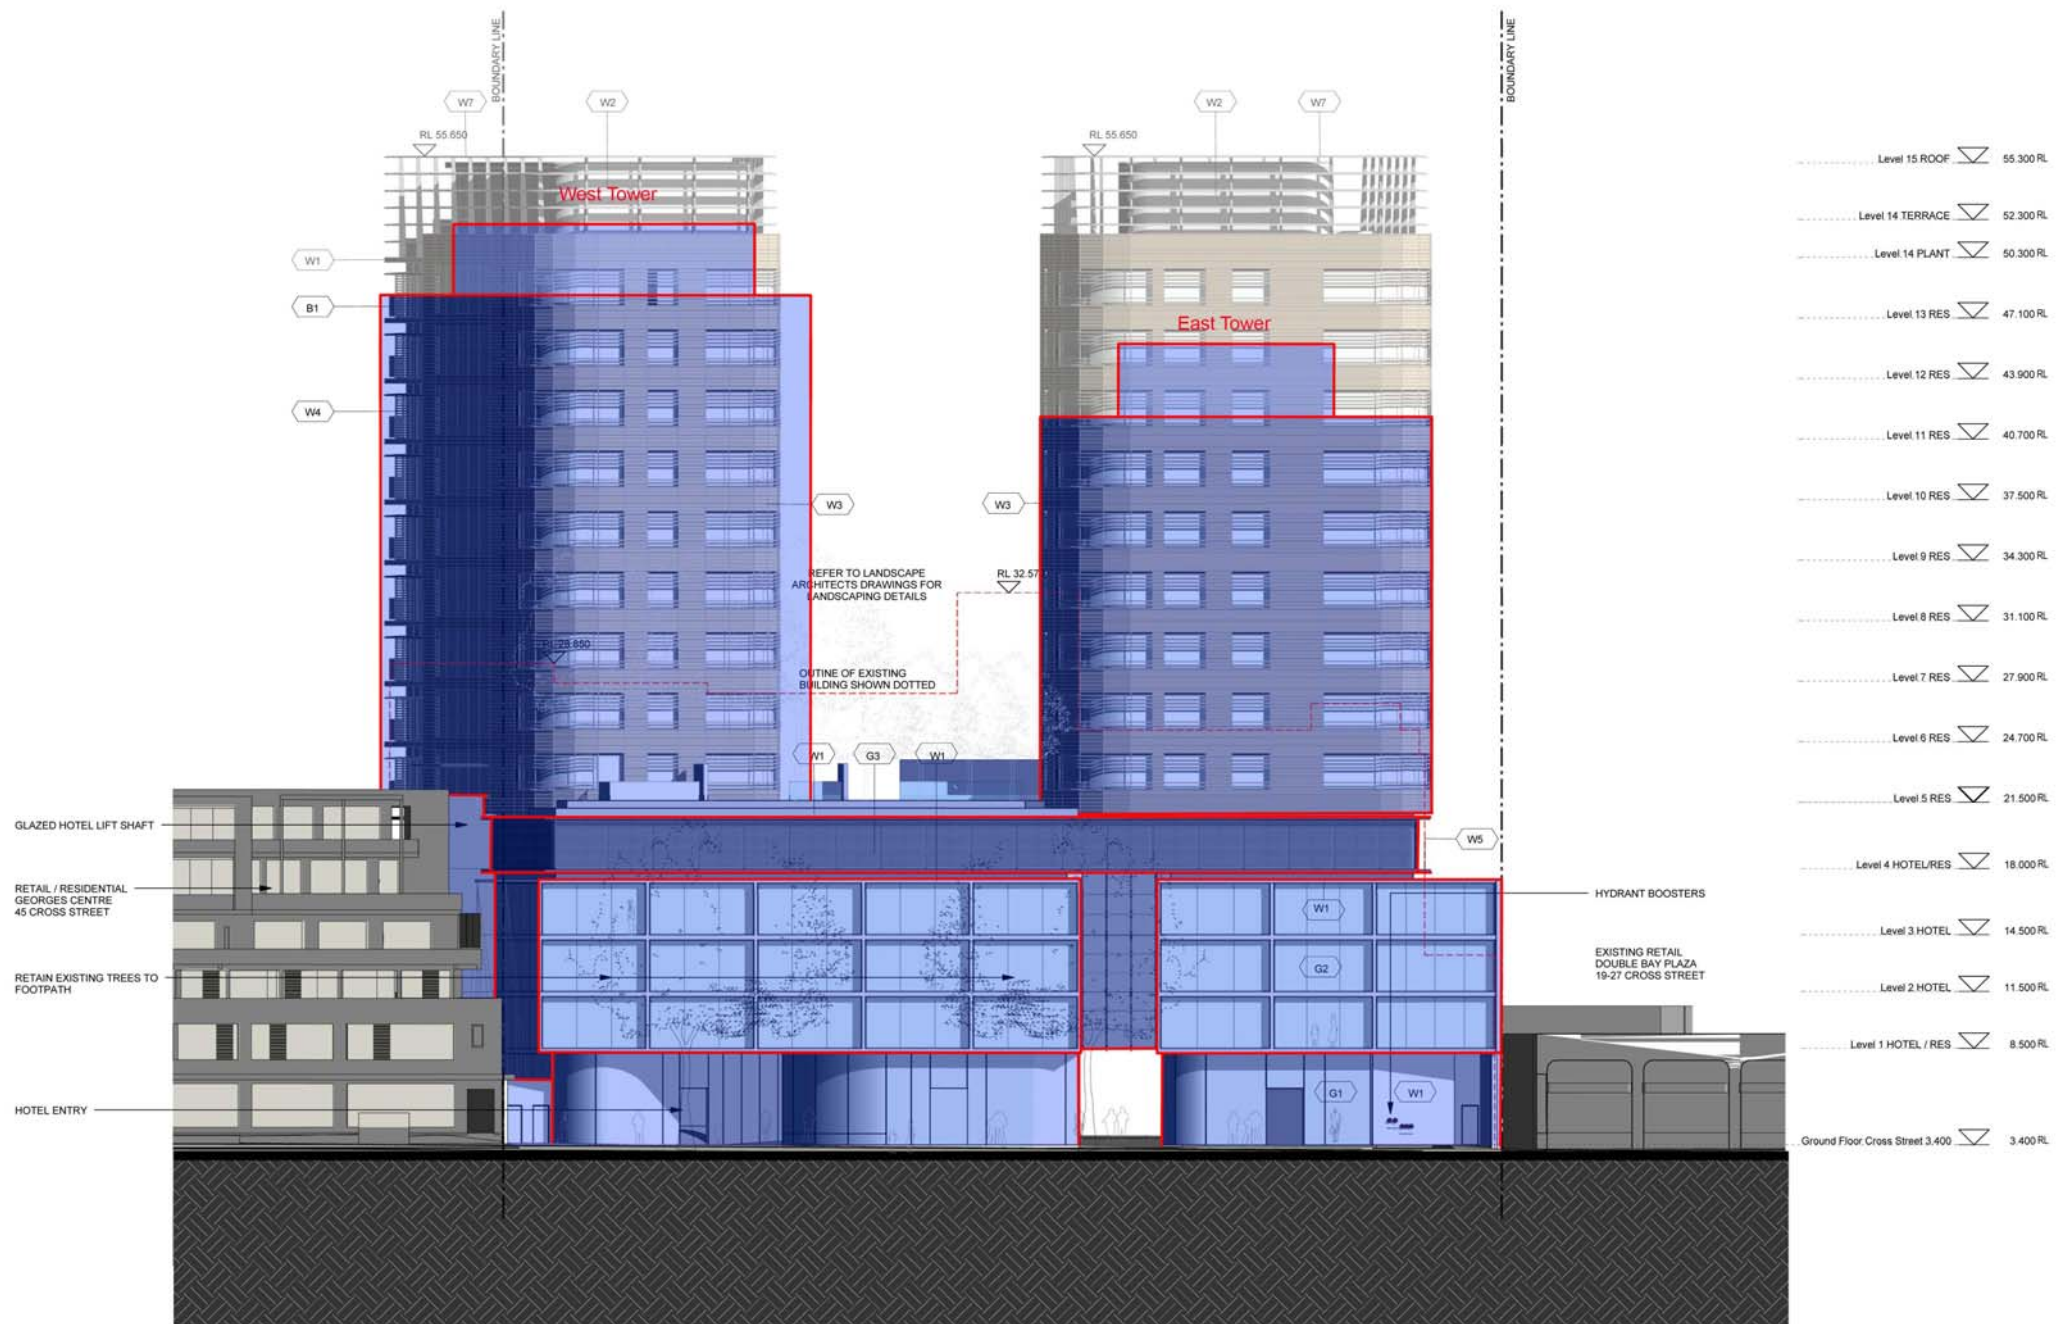

1 South Elevation
 Scale: 1 : 200



Architectus Sydney
 Level 3 341 George Street
 Sydney NSW 2000
 T (61 2) 8252 8400
 F (61 2) 8222 8600
 sydney@architectus.com.au
 ABN 11 098 489 448

project
 33 CROSS STREET, DOUBLE BAY

drawing
 Option 2 South Elevation

scale drawing no.
 drawn Author **SK-A22**
 checked Checker issue
 project no 070068 **06/18/09**