
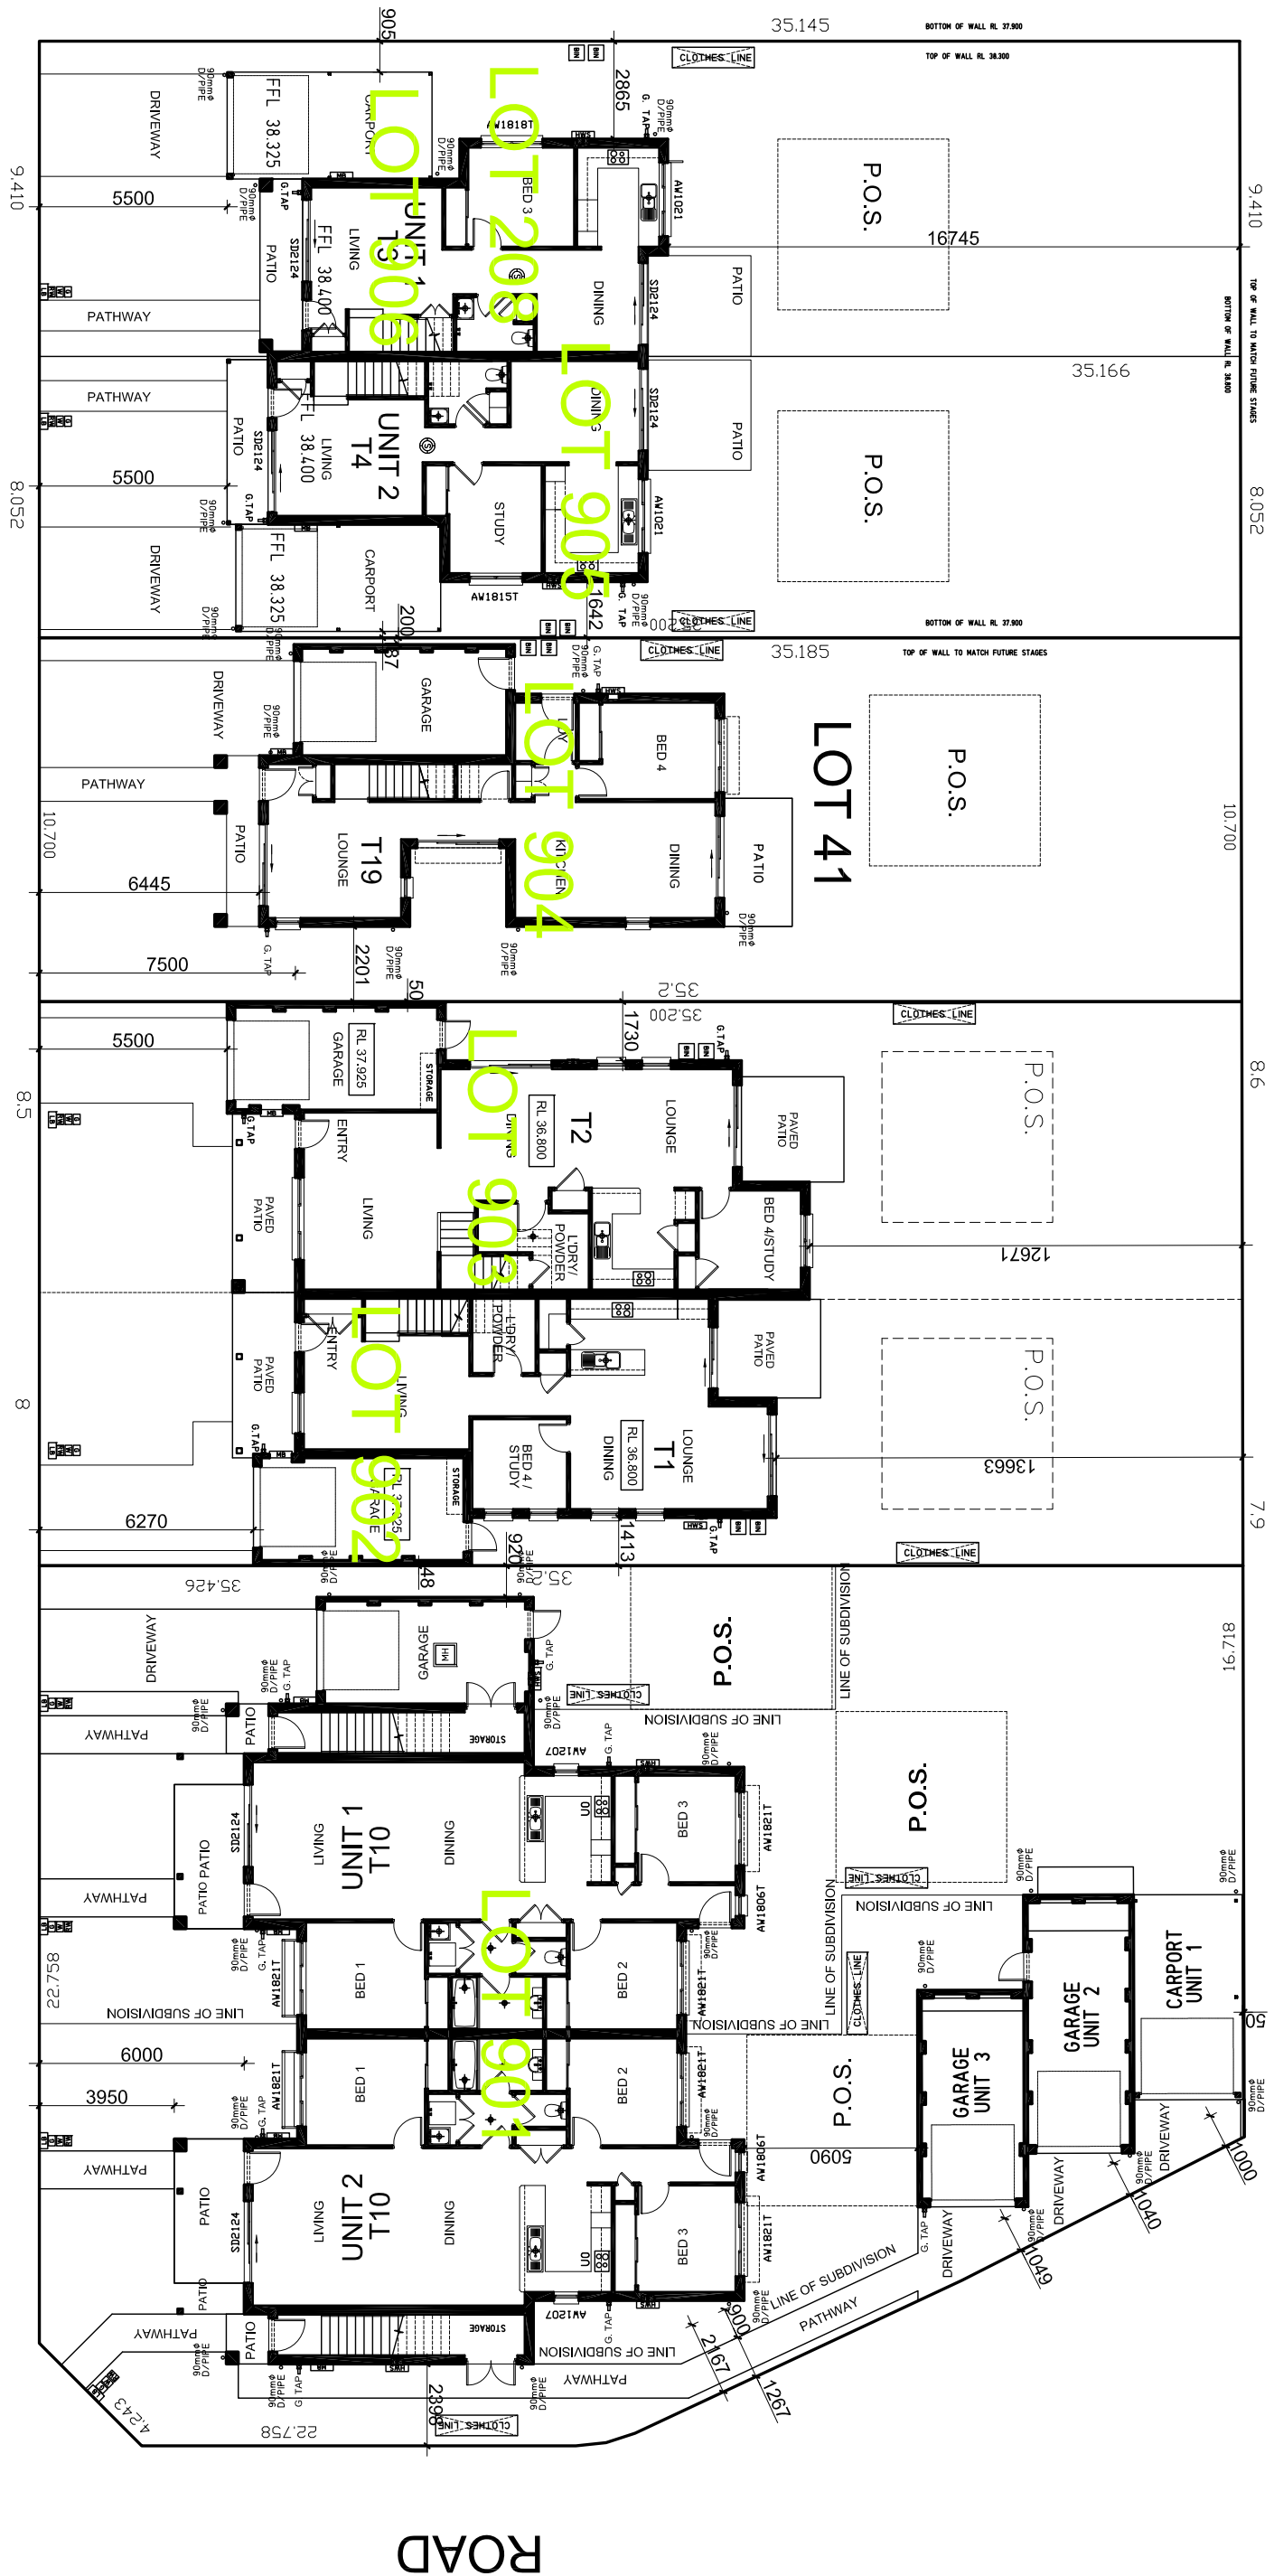


ISSUE	DESCRIPTION	DATE
A	ISSUED FOR REVIEW	26.05.2009

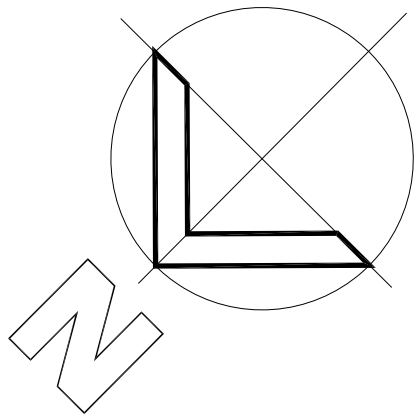

RESIDENTIAL LOGISTICS PTY LTD
SUITE 11 LEVEL 1
208-210 NORTHUMBERLAND STREET
SYDNEY NSW 1570
PHONE: 9 602 7700
FAX: 9 734 6633

PROJECT
BONNYRIGG LIVING COMMUNITIES
STAGE 1
LOTS 901 TO 906 EDENSOR ROAD &
DEAKIN PLACE, BONNYRIGG

HOUSE TYPES

DRAWING STATUS
CONSTRUCTION CERTIFICATE

TITLE
LOTS 901 TO 906
SITE PLAN

SCALE	1 : 100	DATE	29 : 01 : 2009
JOB No.	RL 1394	PAGE No.	1 OF 1
DRAWN BY	C.R.	CHECKED BY	J.K.
		ISSUE A	