


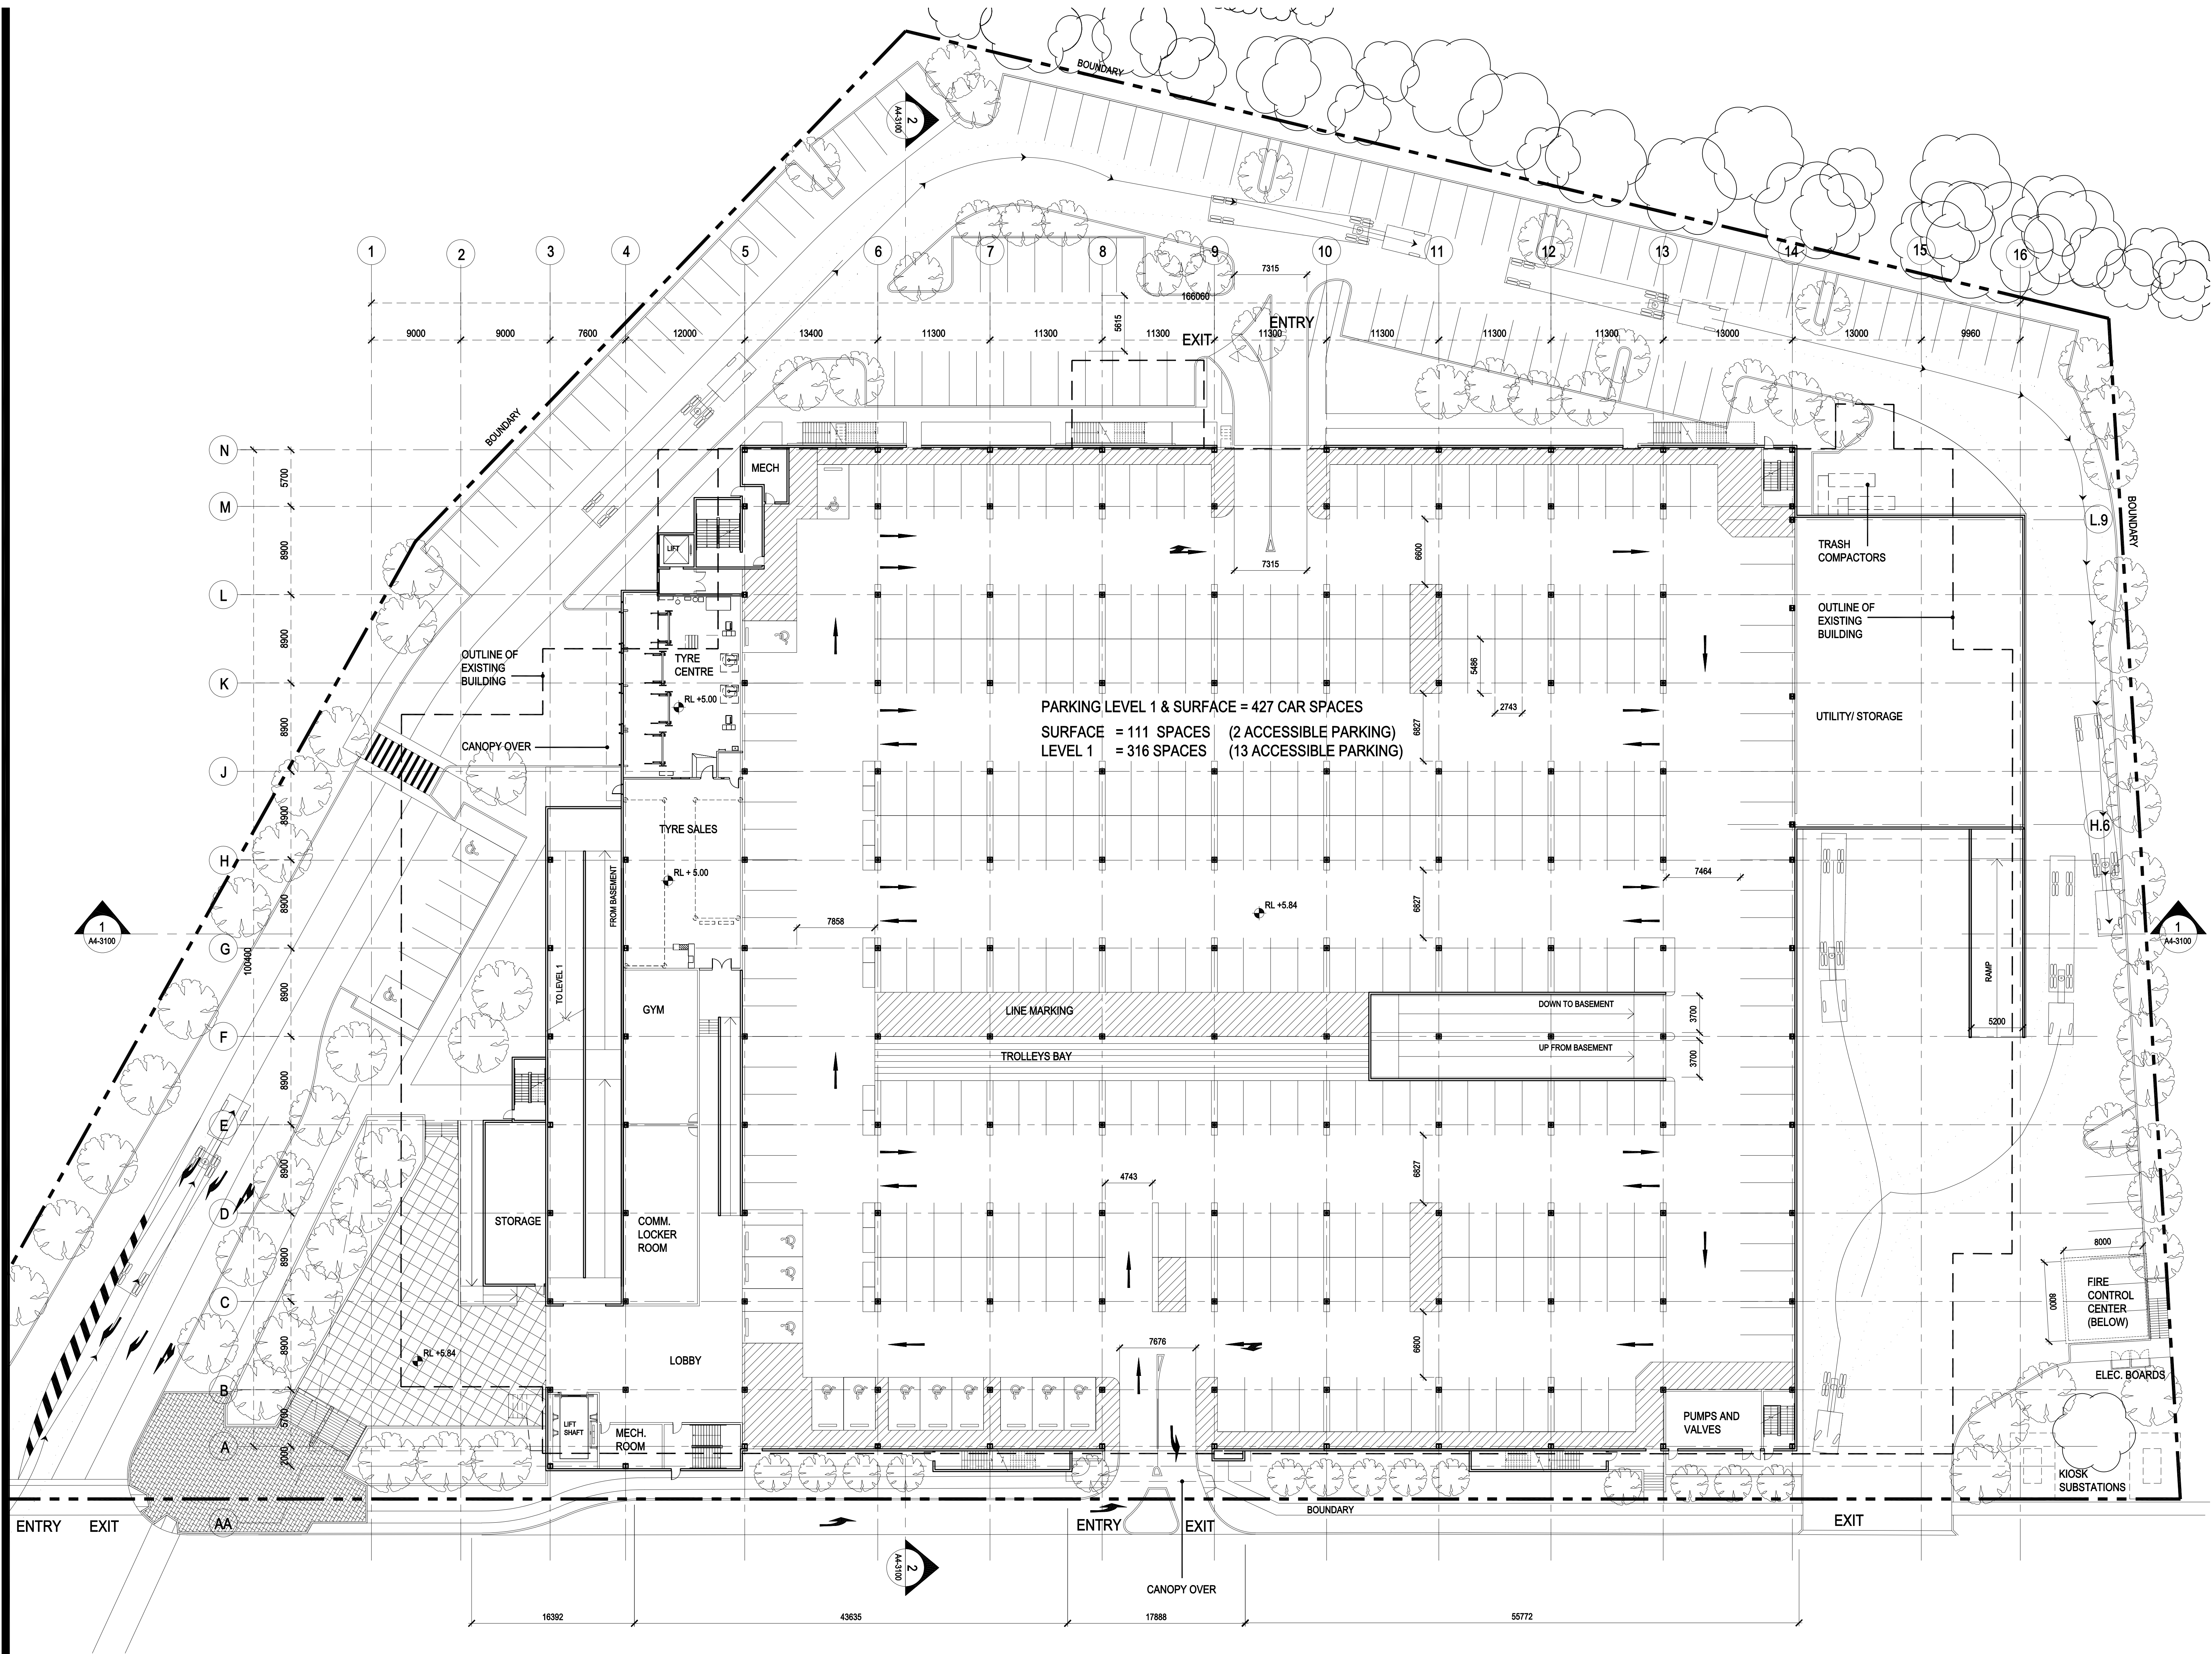

COSTCO
WHOLESALE
AUBURN 01
17-21 PARRAMATTA ROAD
LIDCOMBE NSW, AUSTRALIA
COSTCO
WHOLESALE
CORPORATION
999 LAKE DRIVE
ISSAQUAH, WA 98027
T: 425.313.8100
Costco.com

ARCHITECT OF RECORD:
GROUP SA
Group SA Pty Ltd ABN 78 002 113 779
Level 7, 80 William St East Sydney NSW
Australia 2011 www.groupsa.com
T +612 9361 4144 F +612 9332 3458
architecture interior design urban design planning
nom architect M. Sheldon 1990

MULVANNY G2
DESIGN ARCHITECT
1110 112TH AVE. NE | SUITE 500
BELLEVUE, WA | 98004
t 425.463.2000 | f 425.463.2002
MulvannyG2.com

CONSULTANTS:
Seattle Structural
Seattle Structural PS Inc.
Civil and Structural Engineering
1420 Fifth Avenue, Suite 425
Seattle, WA 98101-4019
206-343-3000 phone 206-343-3013 fax

HughesTrueman
Consulting Engineers Planners & Managers
ABN 55 633 153 091
Level 2, 60 Pacific Hwy, PO Box 151, ST LEONARDS NSW 2055
T +61 61 2428 2833 F +61 61 2428 4000
stleonards@hughestrueman.com.au

MCGREGOR COXALL
LANDSCAPE ARCHITECTURE
URBAN DESIGN
ESD

0 1 2 4 6m SCALE:1:250

DATE	DESCRIPTION
14/09/09	REVISION PART 3A
28/09/09	SUBMISSION PART 3A

SEPTEMBER 28, 2009
GROUND FLOOR PLAN
PARKING 1
A1-2002-DA