



AUBURN 01

17-21 PARRAMATTA ROAD
LIDCOMBE NSW, AUSTRALIA

COSTCO
WHOLESALE
CORPORATION

999 LAKE DRIVE
ISSAQUAH, WA 98027
T: 425.313.8100
Costco.com

ARCHITECT OF RECORD:



Group GSA Pty Ltd ABN 76 002 113 779
Level 7, 80 William St East Sydney NSW
Australia 2011 www.groupgsa.com
T +612 9361 4144 F +612 9332 3458
architecture interior design urban design planning
nom architect M. Sheldon 3990



DESIGN ARCHITECT

1110 112TH AVE. NE | SUITE 500
BELLEVUE, WA | 98004

1 425.463.2000 | 1 425.463.2002

MulvannyG2.com

CONSULTANTS:


Seattle
Structural

Seattle Structural PS Inc.
Civil and Structural Engineering
1420 Fifth Avenue, Suite 425
Seattle, WA 98101-6019
206-343-3000 phone 206-343-3013 fax



McGregor
Coxall

LANDSCAPE ARCHITECTURE
URBAN DESIGN
RSD

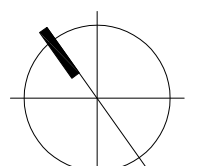


0 1 2 4 6m SCALE: 1:250

△	DATE	DESCRIPTION
A	14/09/09	REVISION PART 3A
B	28/09/09	SUBMISSION PART 3A

SEPTEMBER 28, 2009

ROOF PLAN

A2-2005-DA

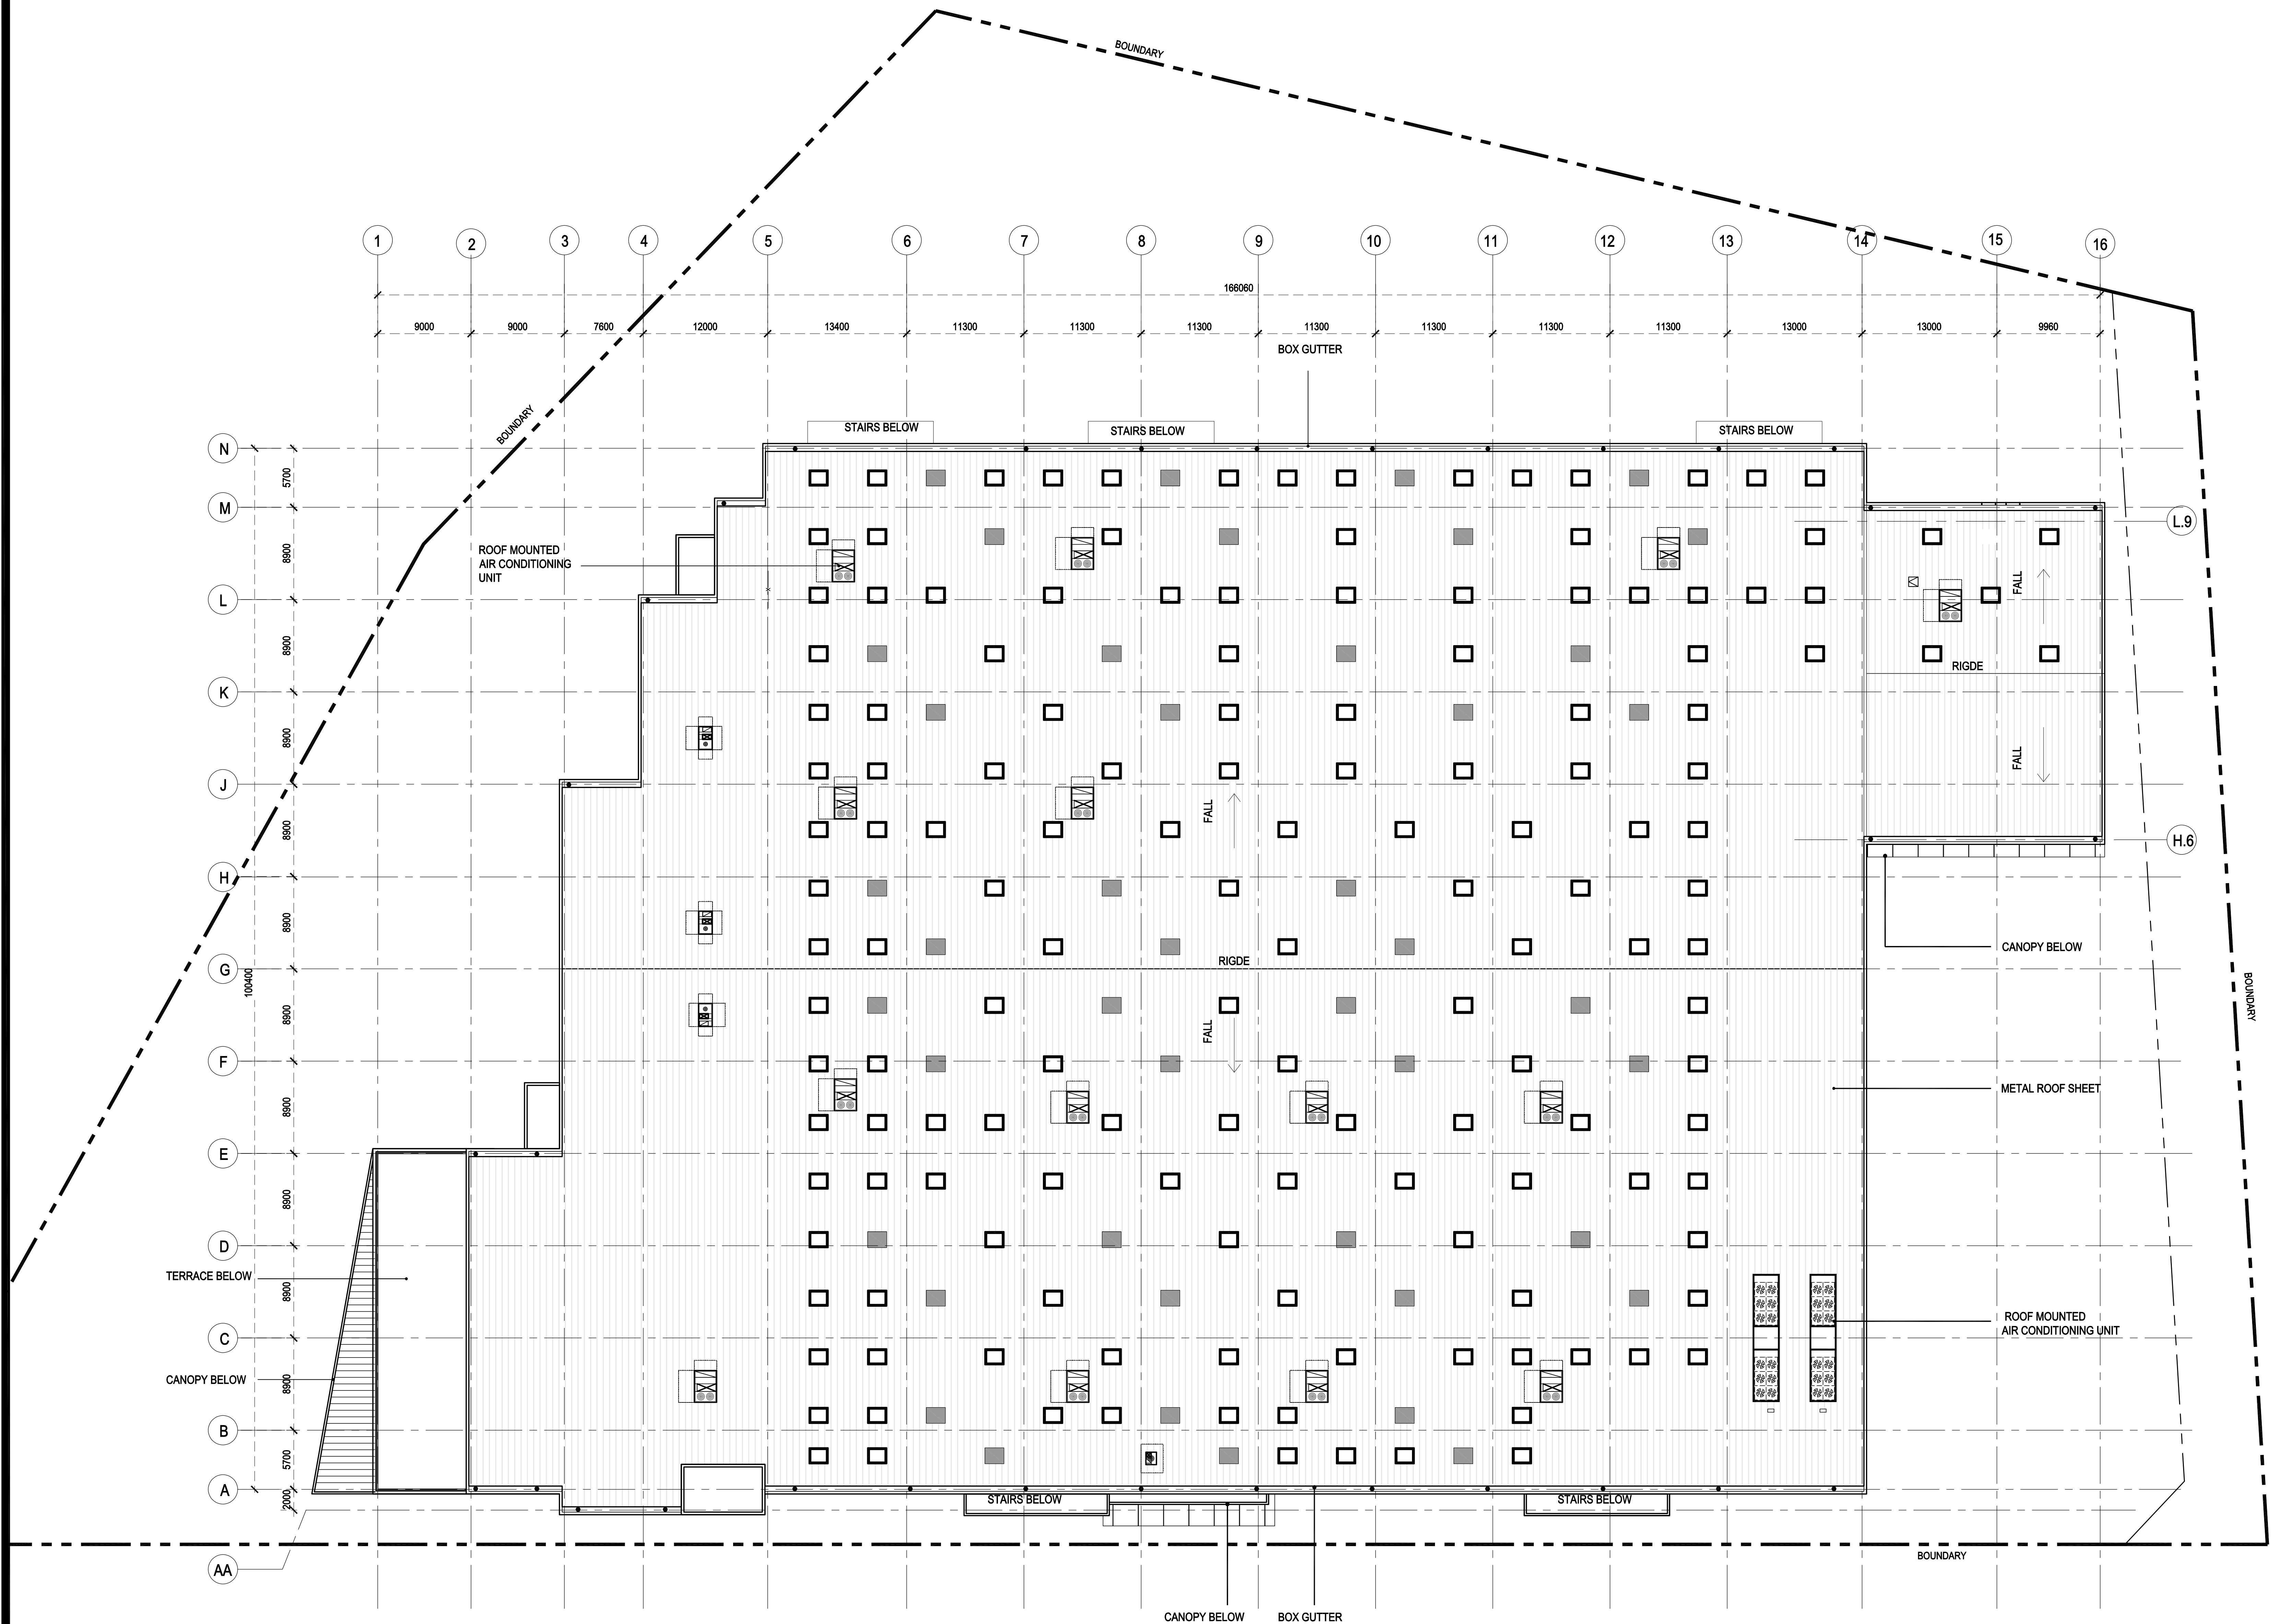

LEGEND

- SKYLIGHT
- SMOKE VENTILATING SKYLIGHT