


SOUTH ELEVATION - PARRAMATTA ROAD

SCALE: 1:250

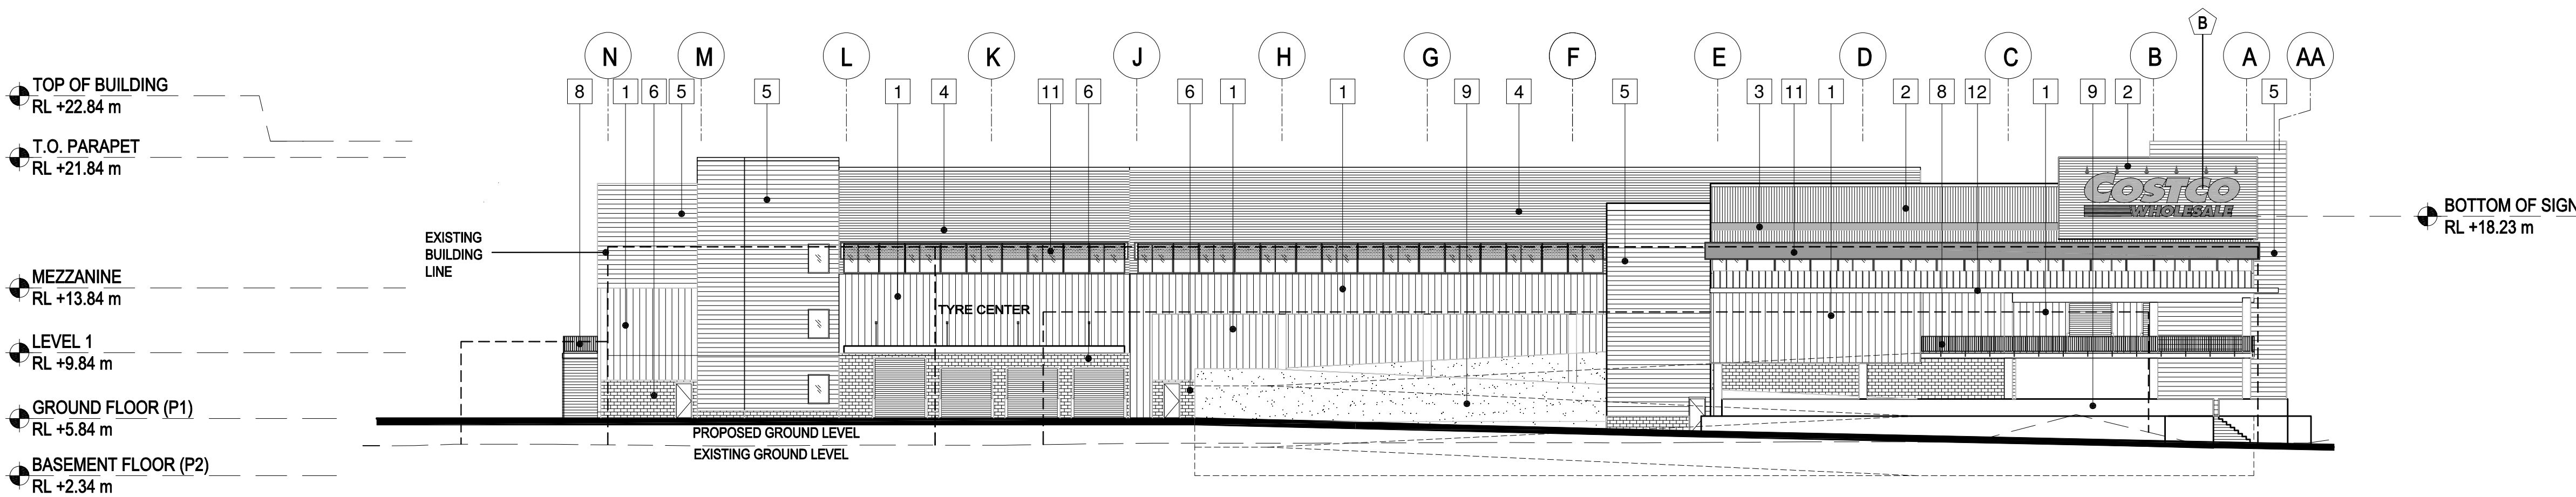

WEST ELEVATION

SCALE: 1:250

MATERIAL LEGEND

1. PRE-FINISHED MTL. PANELS - SHADOW WALL - COLORBOND - EVENING HAZE
2. METAL WALL CLADDING - SPANDEK - COLORBOND SURFMIST
3. ACCENT BAND - SAFETY RED S.W. 4081
4. METAL WALL CLADDING - SPANDEK - COLORBOND BUSHLAND
5. METAL WALL CLADDING - CUSTOM ORB - COLORBOND SURFMIST
6. BLOCK WALL - BORAL CHARCOAL - SPLIT FACE
7. GALVANIZED EXPANDED MESH - LOCKER SUN 636
8. METAL BALUSTRADE
9. CAST-IN PLACE CONCRETE
10. METAL MESH
11. GALVANIZED PERFORATED PANEL - LOCKER
12. CANOPY - COLORBOND WOODLAND GREY

SIGNAGE LEGEND