


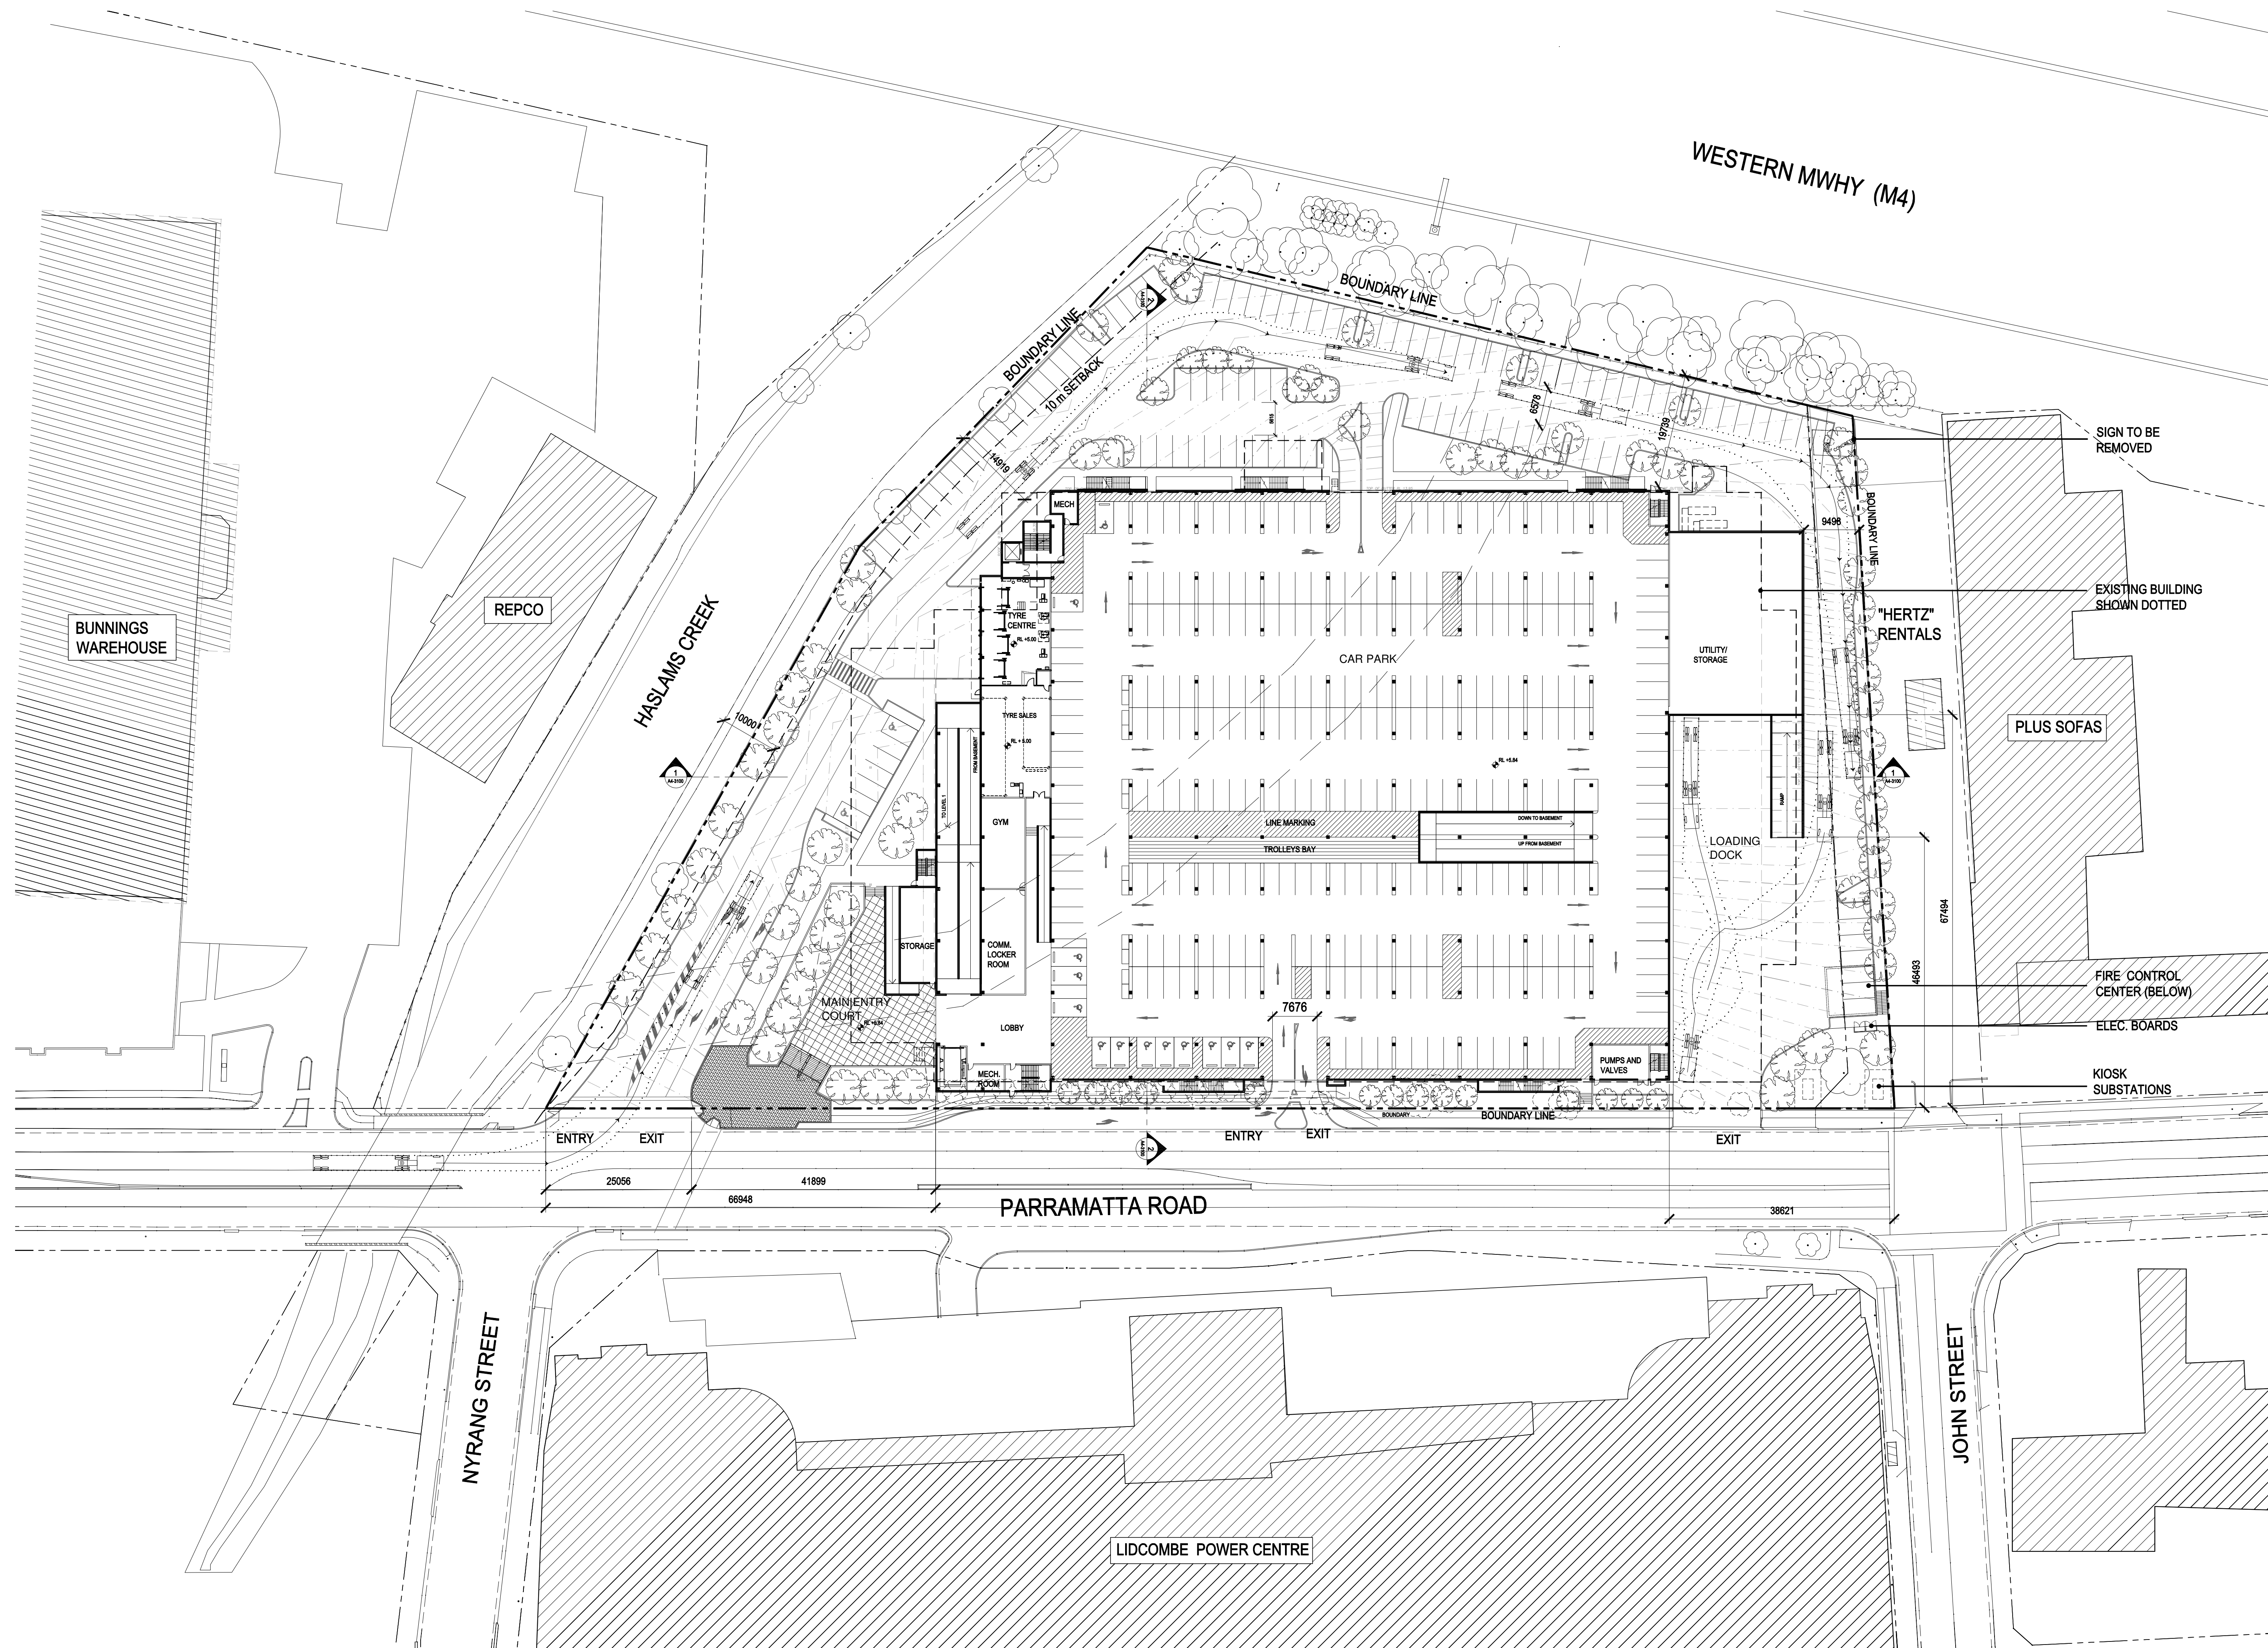

LEGEND

- EXISTING TREES TO BE REMOVED
- EXISTING TREES TO REMAIN
- NEW TREES
- EXISTING SURROUNDING BUILDINGS
- PAVING TYPE 1
- PAVING TYPE 2

COSTCO WHOLESALE
AUBURN 01
17-21 PARRAMATTA ROAD
LIDCOMBE NSW, AUSTRALIA

COSTCO WHOLESALE CORPORATION
999 LAKE DRIVE
ISSAQUAH, WA 98027
T: 425.313.8100
Costco.com

ARCHITECT OF RECORD:
GROUP SA
Group SA Pty Ltd ABN 76 002 113 779
Level 7, 85 William St East Sydney NSW
Australia 2011 www.groupsa.com
T +612 9361 4144 F +612 9332 3456
architecture interior design urban design planning
nom architect M. Sheldon 9990

MULVANNY G2
DESIGN ARCHITECT
1110 112TH AVE. NE | SUITE 500
BELLEVUE, WA | 98004
1 425.463.2000 | f 425.463.2002
MulvannyG2.com

CONSULTANTS:
Seattle Structural
Seattle Structural PS Inc.
Civil and Structural Engineering
1420 Fifth Avenue, Suite 425
Seattle, WA 98101-4019
206-343-3000 phone 206-343-3013 fax

HughesTrueman
Consulting Engineers Planners & Managers
ABN 53 531 521 021
Level 2, 40 Pacific Hwy, PO Box 151, ST LEONARDS NSW 2060
T: 481 54 58 2037 F: 481 54 58 4500
stleonards@hughestrueman.com.au

MCGREGOR COXALL LANDSCAPE ARCHITECTURE
URBAN DESIGN

0 1 5 10m SCALE:1:500

△	DATE	DESCRIPTION
A	14/09/09	REVISION PART 3A
B	28/09/09	SUBMISSION PART 3A

SEPTEMBER 28, 2009
SITE PLAN
SD-1100-DA