


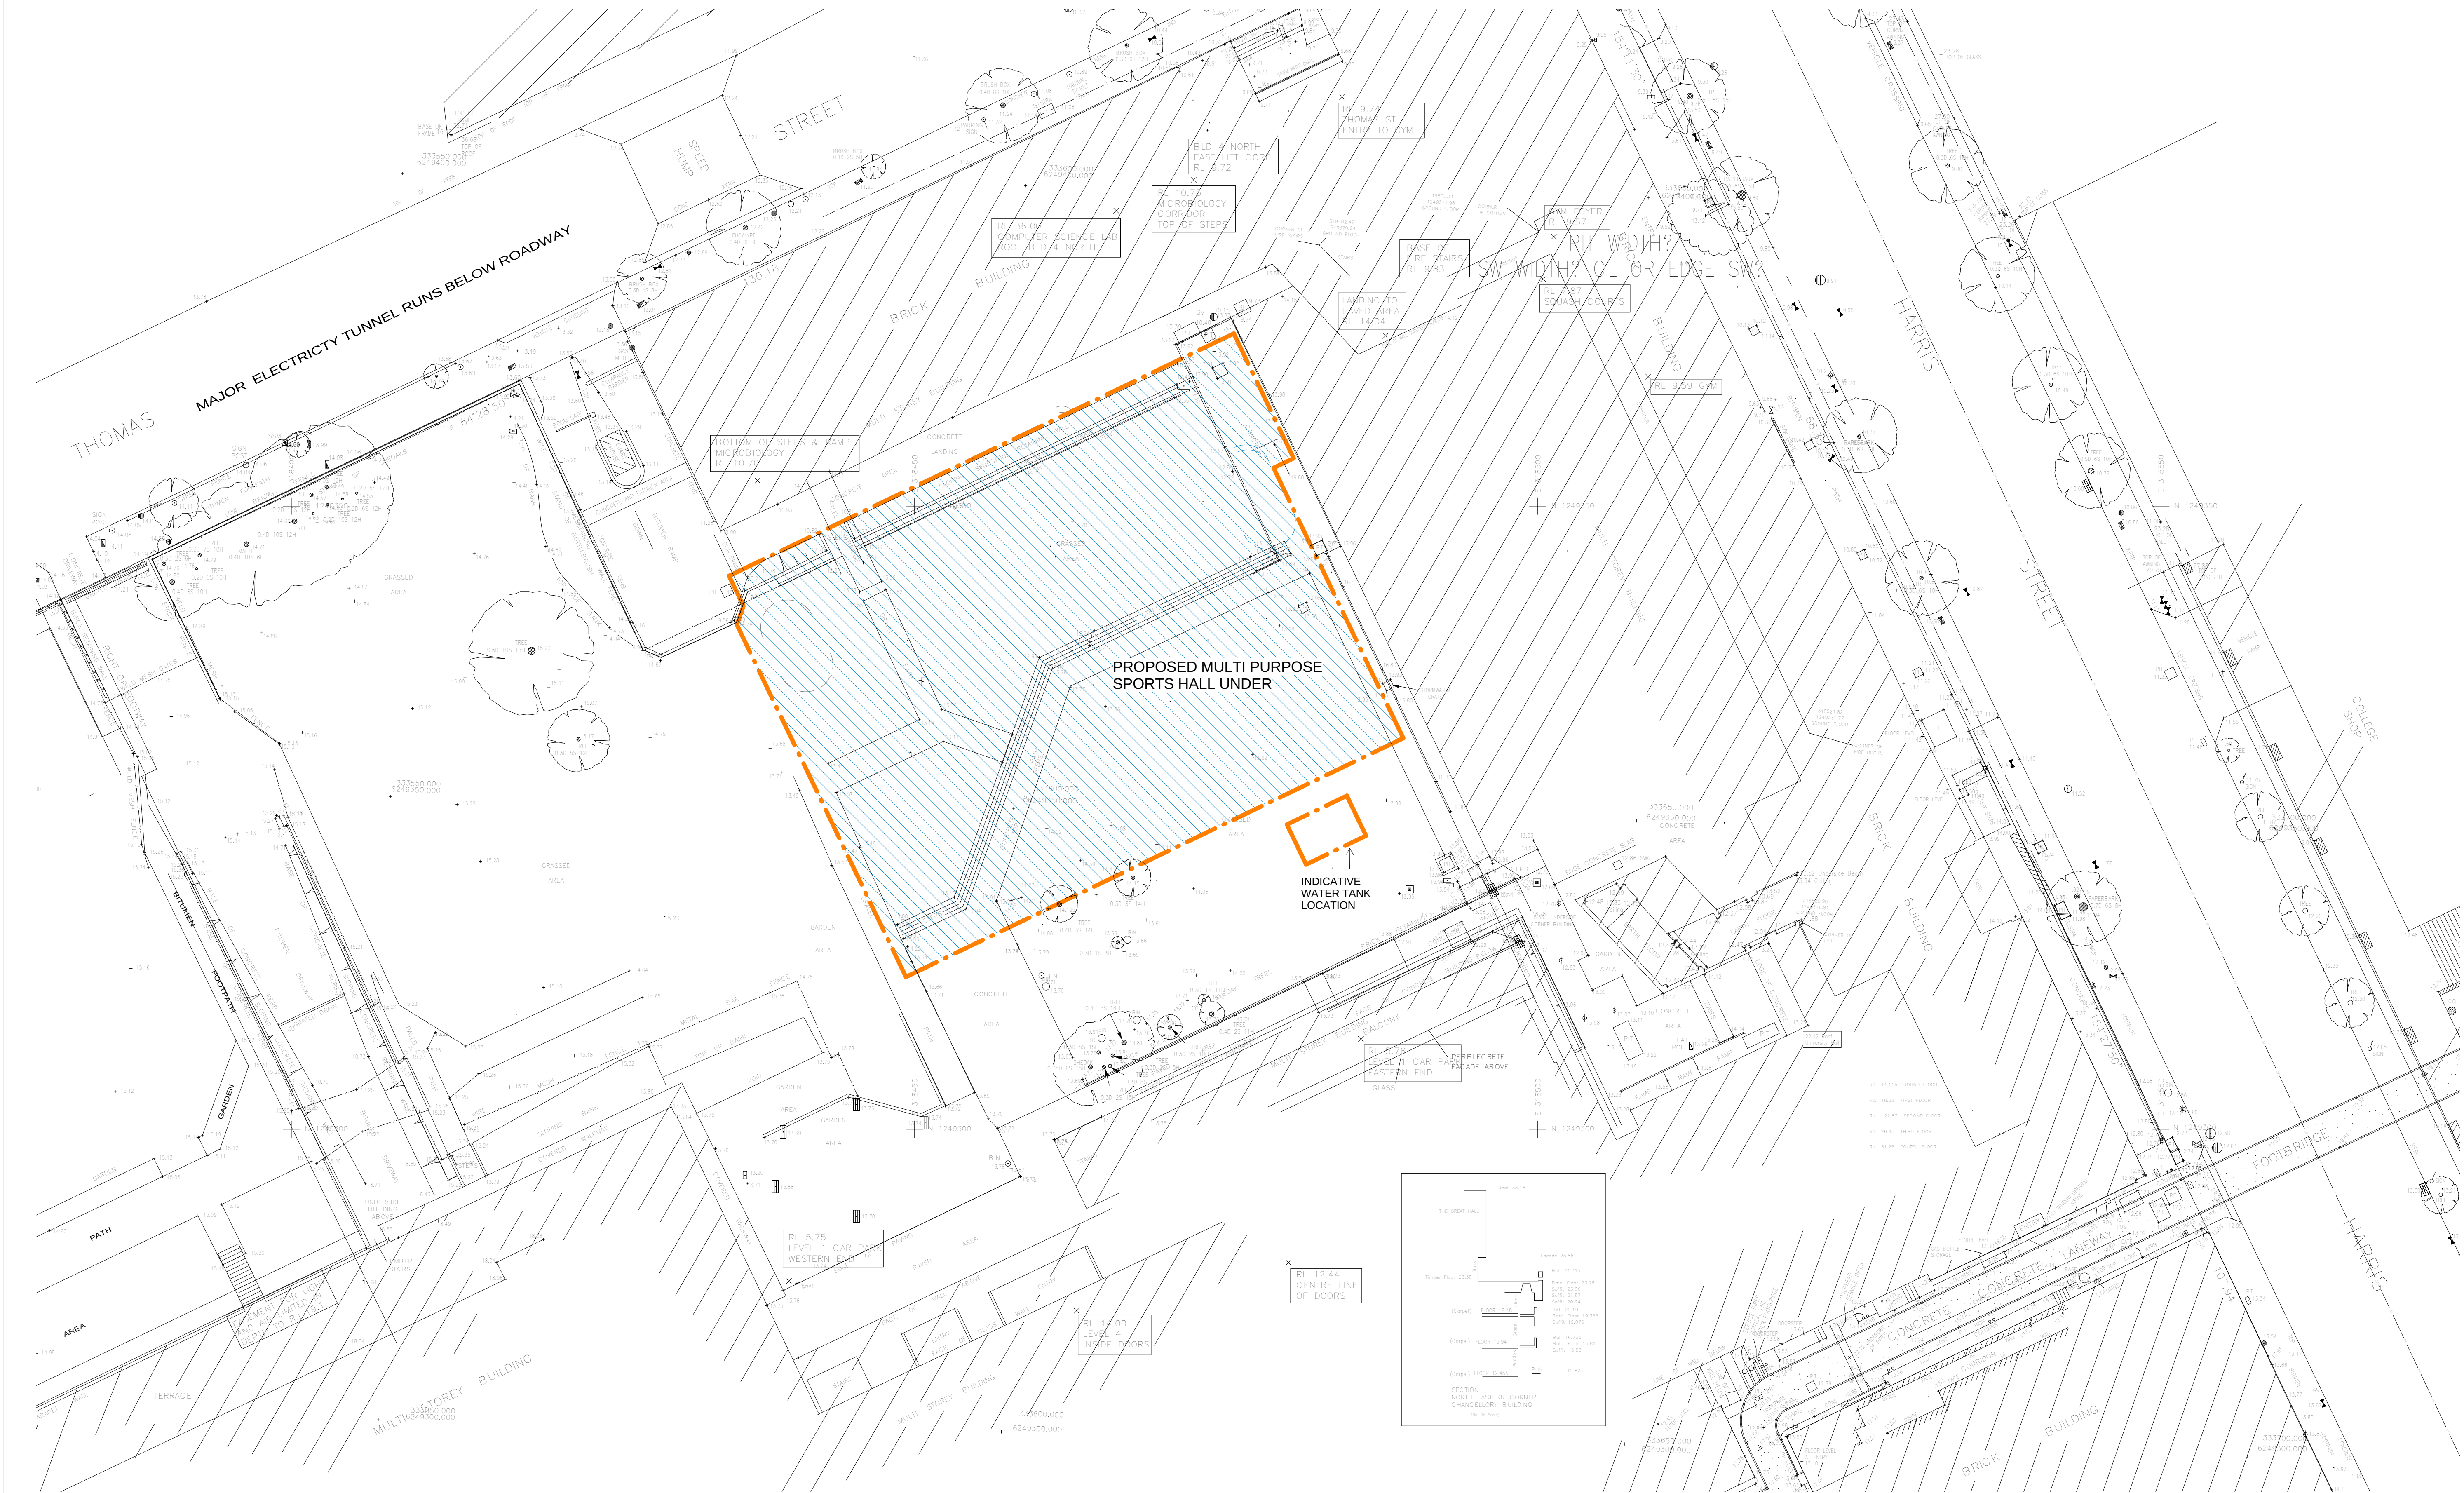

Revision	Date	By	Ch	Consultants	Client	Architect	Drawing	Project
Do not scale from drawings. Verify all dimensions on site before commencing work. Copying or the reproduction of this drawing is strictly prohibited without the consent of Piddie Thorp & Walker P/L				Structural	SCP PTY LTD	UNIVERSITY OF TECHONOLGY SYDNEY	PTW Architects	UTS MULTI-PURPOSE SPORTS HALL
				BCA	ADVANCED BUILDING APPROVALS			
				Hyd/Fire	WARREN SMITH & PARTNERS			
				Mechanical	VOS GROUP PTY LTD	Level 6, Building 10	Level 17, 9 Castlereagh St	PTW SITE PLAN (EXISTING)
				Electrical/Lift	VOS GROUP PTY LTD	235 Jones Street ULTIMO 2007	Sydney NSW Australia 2000	
				QS	CURRIE & BROWN PTY LTD			
				Landscape	DEVORSON & ASSOCIATES PTY LTD	T 612 9514 4779	T 612 9232 5877	
			Access	ACCESS ASSOCIATES SYDNEY	F 612 9514 2828	F 612 9221 4139		
			Acoustics	WILKINSON MURRAY		www.ptw.com.au		
							PROJ No 209042	DA0011
							SCALE 1 : 250 @A1	
							DATE 090930	
							DRAWN BH	DA0011
							CHECKED TU	