



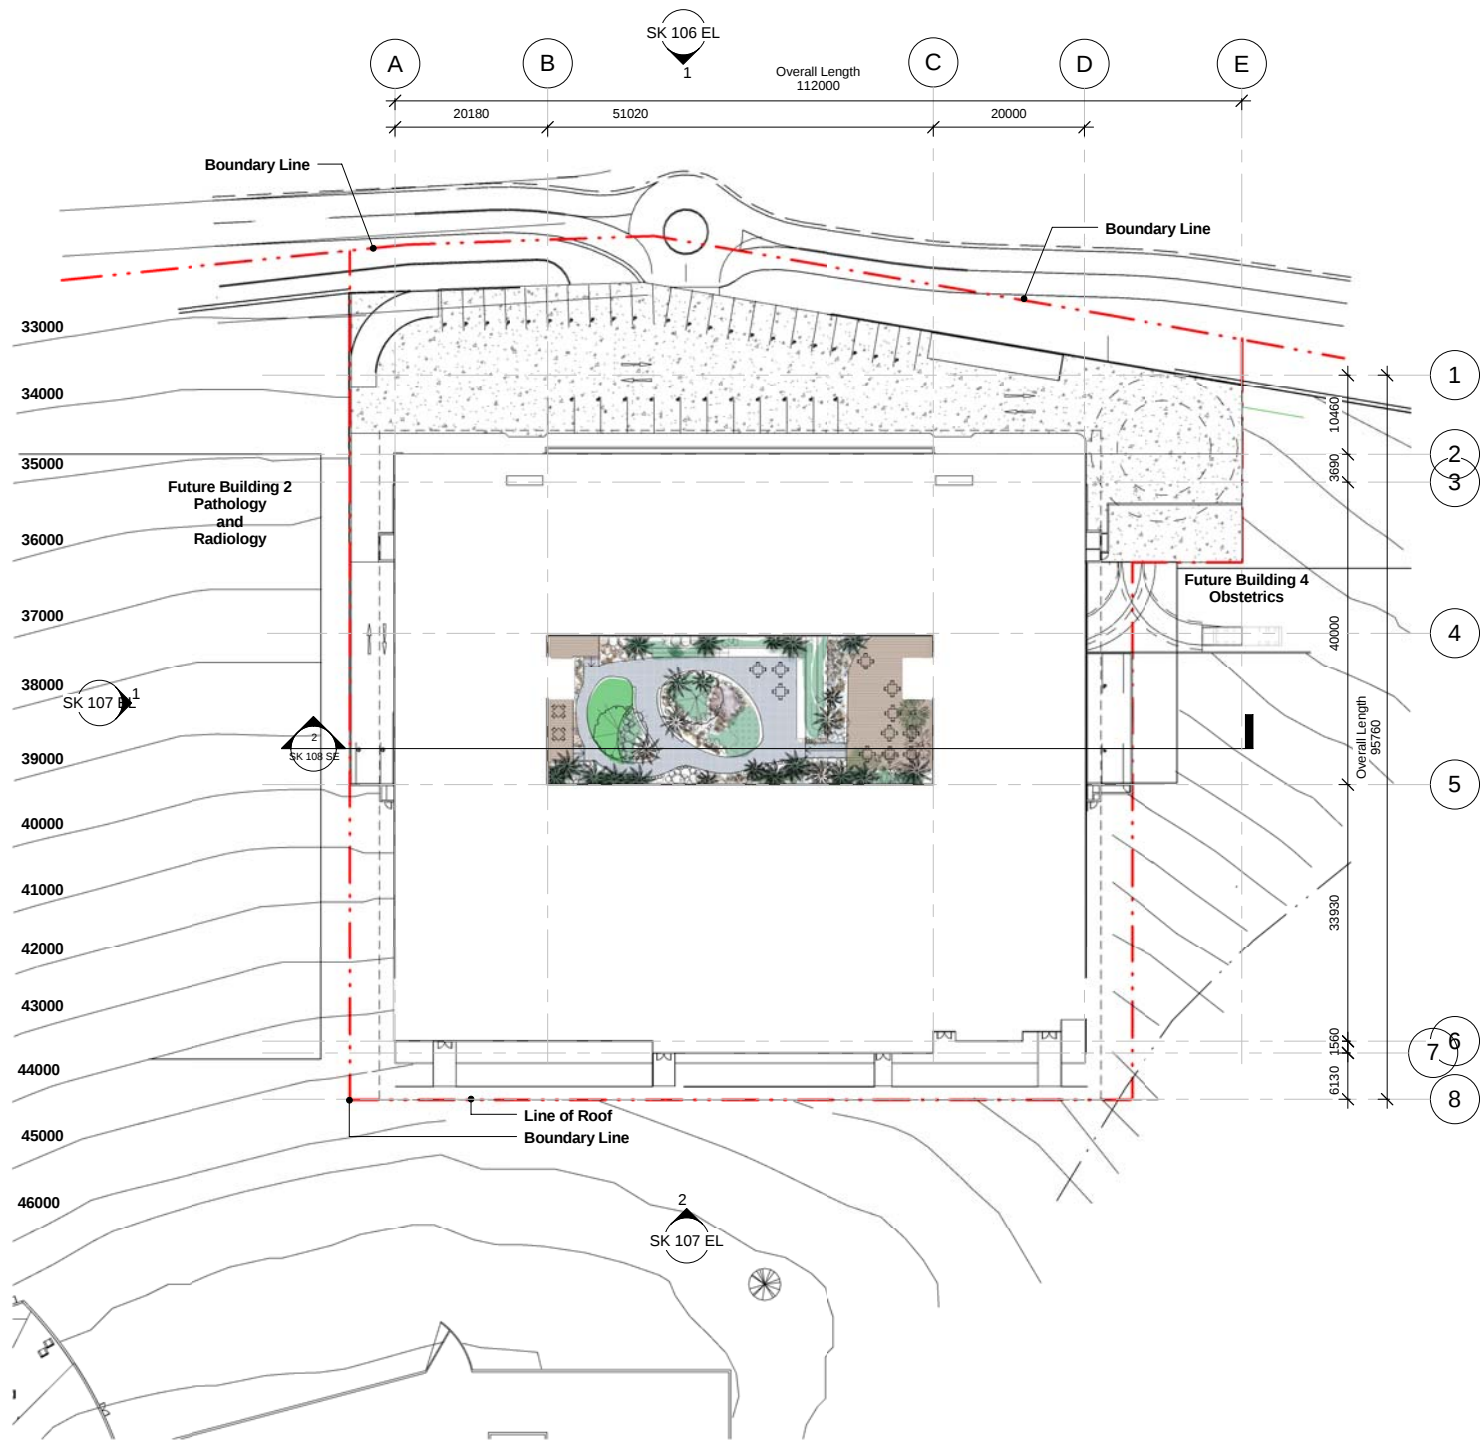

1 Site
1:500

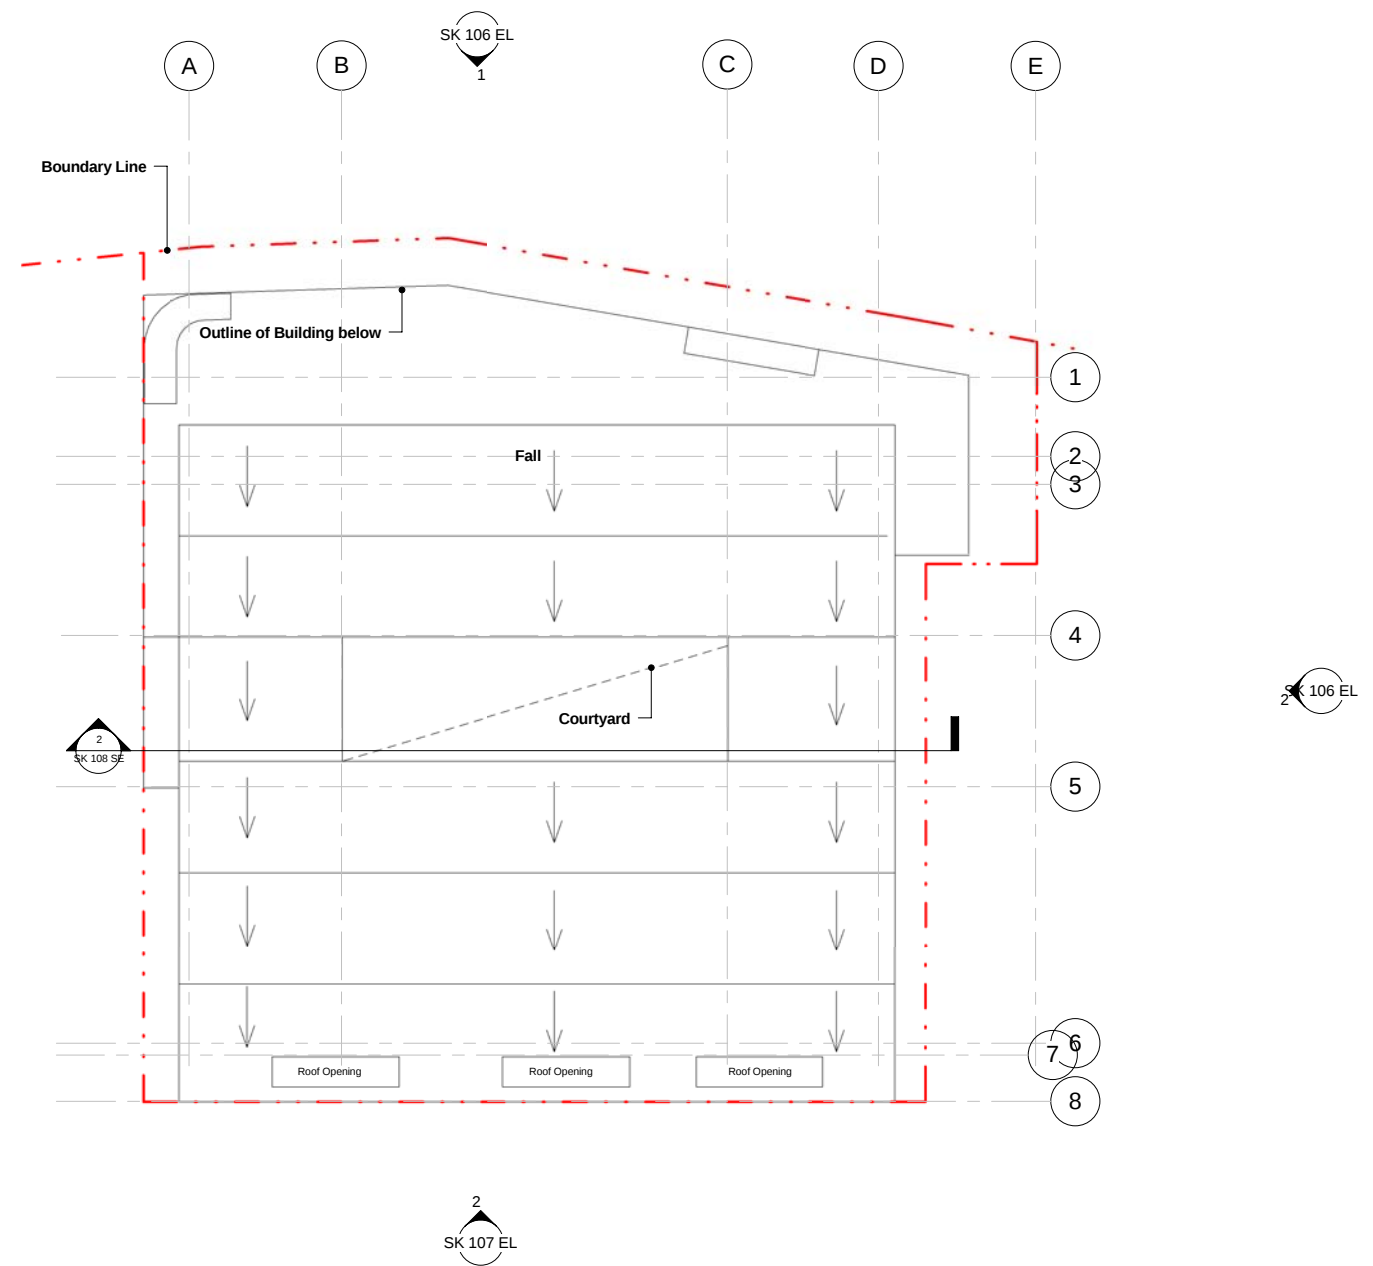

2 Roof Plan
1:500

No.	Description	Date
11	For meeting discussion	26/02/29
13	Updated EA Drawings	25/09/09



Project number	03	SK 101 PL
Date	12/08/09	
Drawn by	Author	Scale
Checked by	Checker	1:500
		Plot name: 13/10/2009 4:05:52 PM
		Issue: 13