


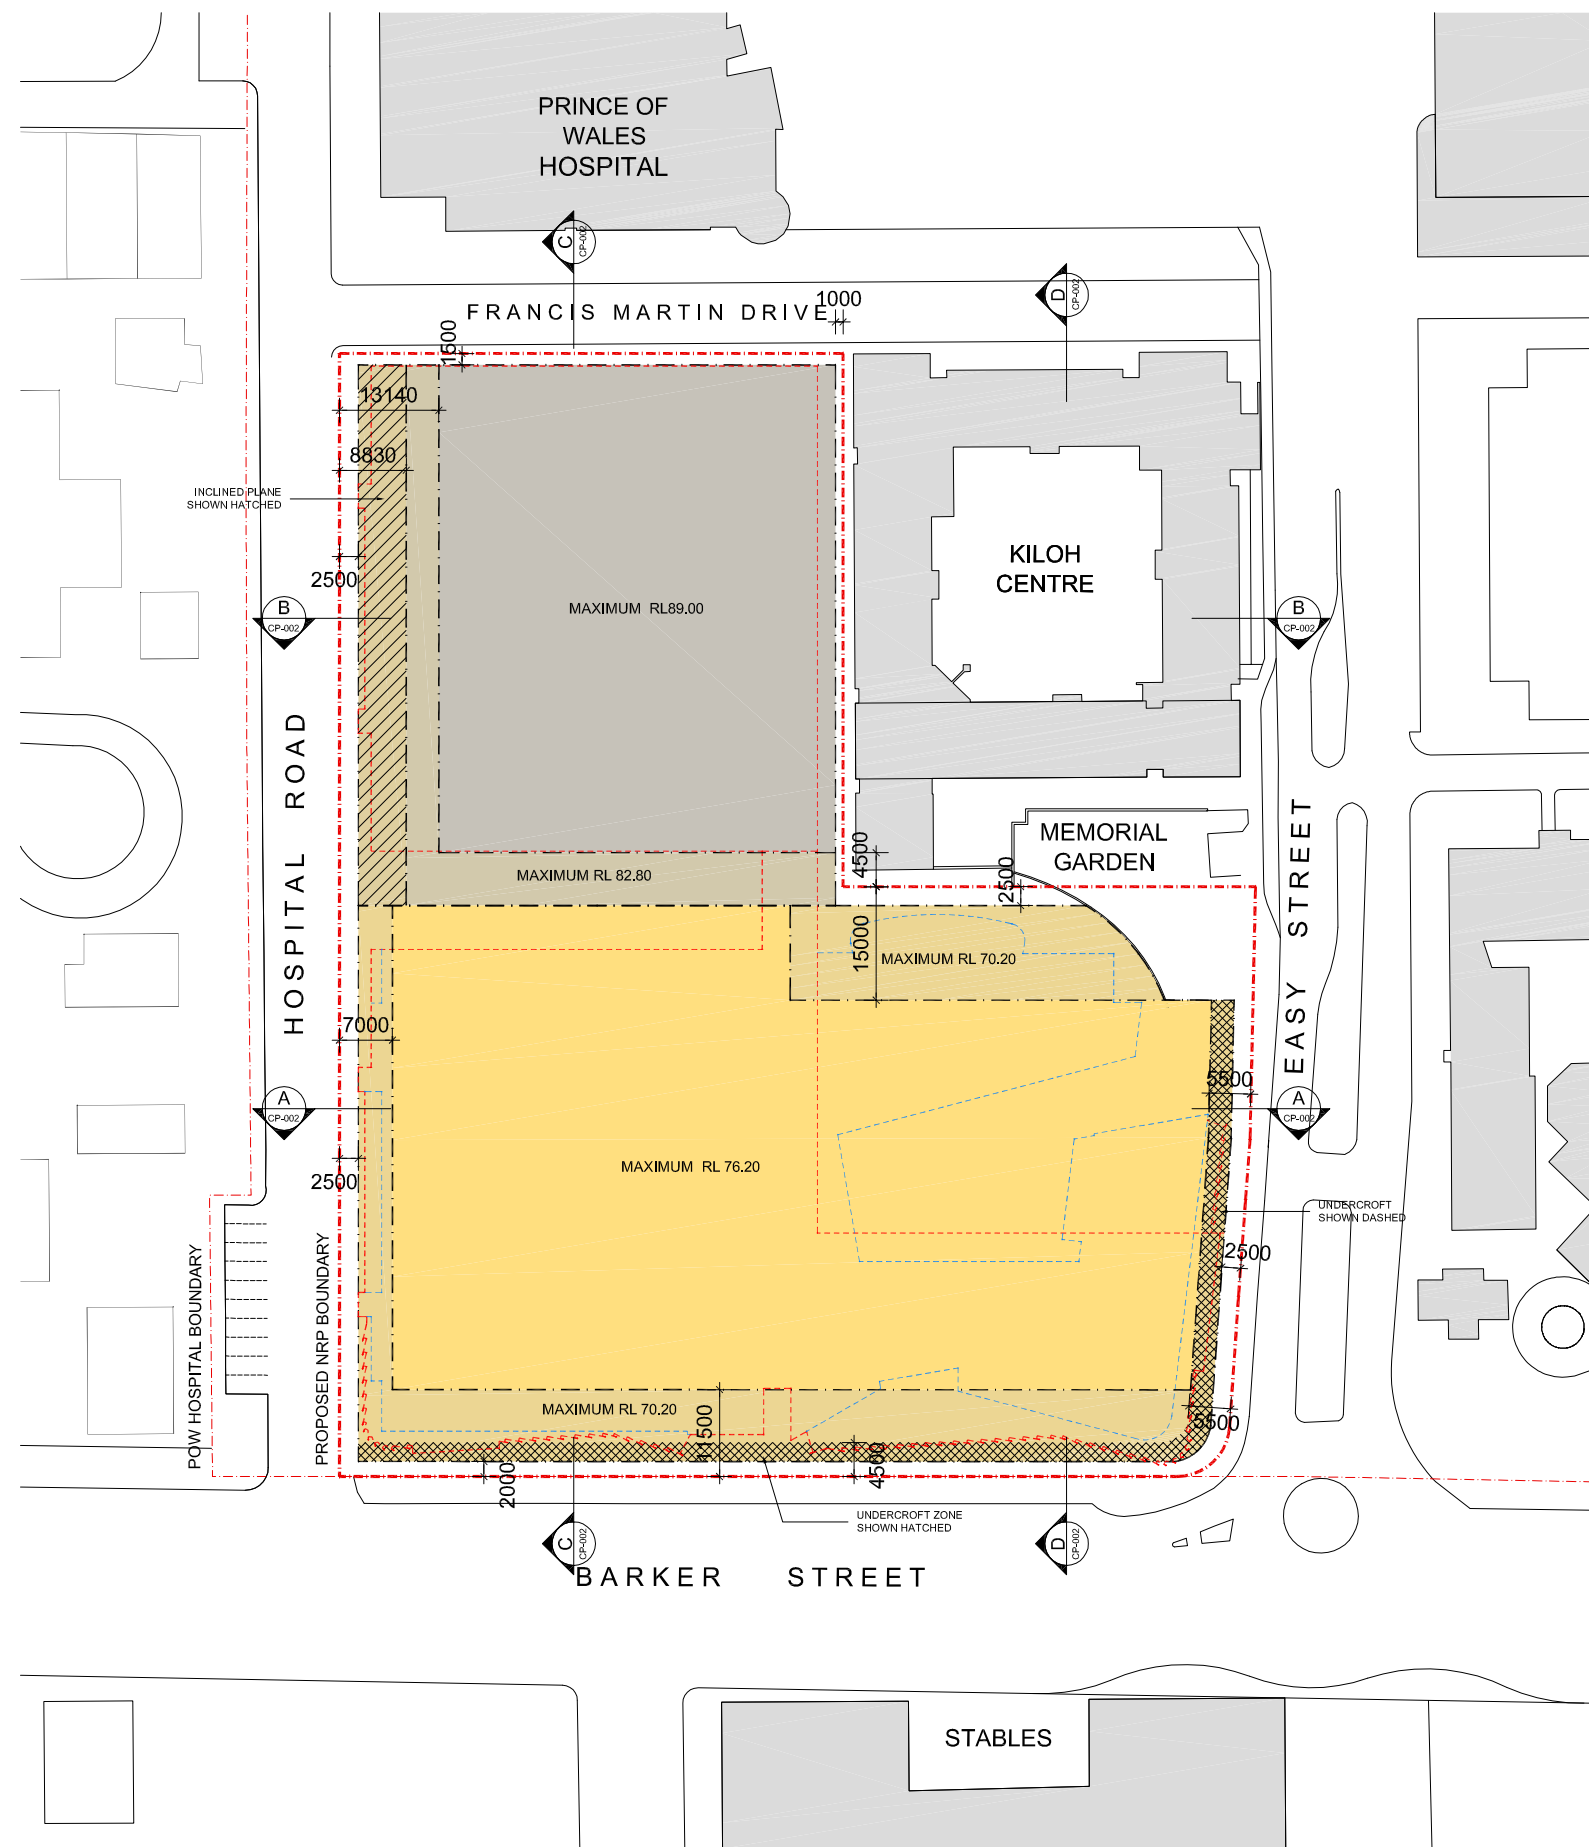

01 SITE PLAN
1:500

- KEY**
- BUILT EXTENT
 - PROPOSED UNDERCROFT AREA
 - PROPOSED NEUROSCIENCE PRECINCT BOUNDARY
 - LEVEL 1 (GROUND) & 2 INDICATIVE BUILDING OUTLINE
 - UPPER LEVELS INDICATIVE BUILDING OUTLINE

NOTE:
Architectural features such as parapets and awnings, and elements such as stairs, fans, plant and fume exhausts may extend beyond the Concept Plan envelopes, but only where it can be demonstrated that such features would not impact upon environmental amenity.

Cox Richardson

Level 2, 204 Clarence Street, Sydney 2000 Australia
Tel : 612 9267 9599 Fax : 612 9264 5844
Email : sydney@cox.com.au

Project Architect	Mark Davey	Date	22.10.09
Director	Ian McGillvray	Date	22.10.09

NEUROSCIENCE RESEARCH PRECINCT


BARKER STREET RANDWICK NSW

204179.30


Drawing Title	PROPOSED CONCEPT PLAN
Drawing Number	CP-001
Date	OCT 2009




The Cox Group Pty Ltd ACN 002 535 891

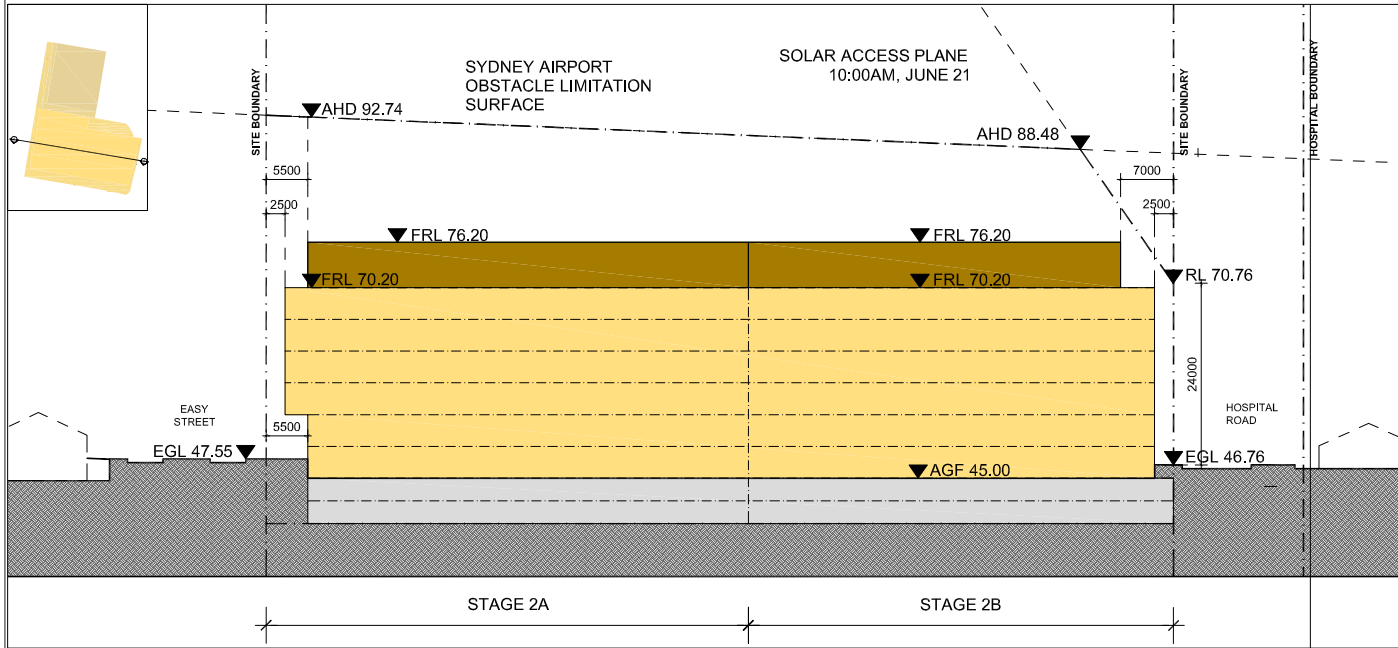

01 SECTION A-A
CP-001 1:500 @ A1

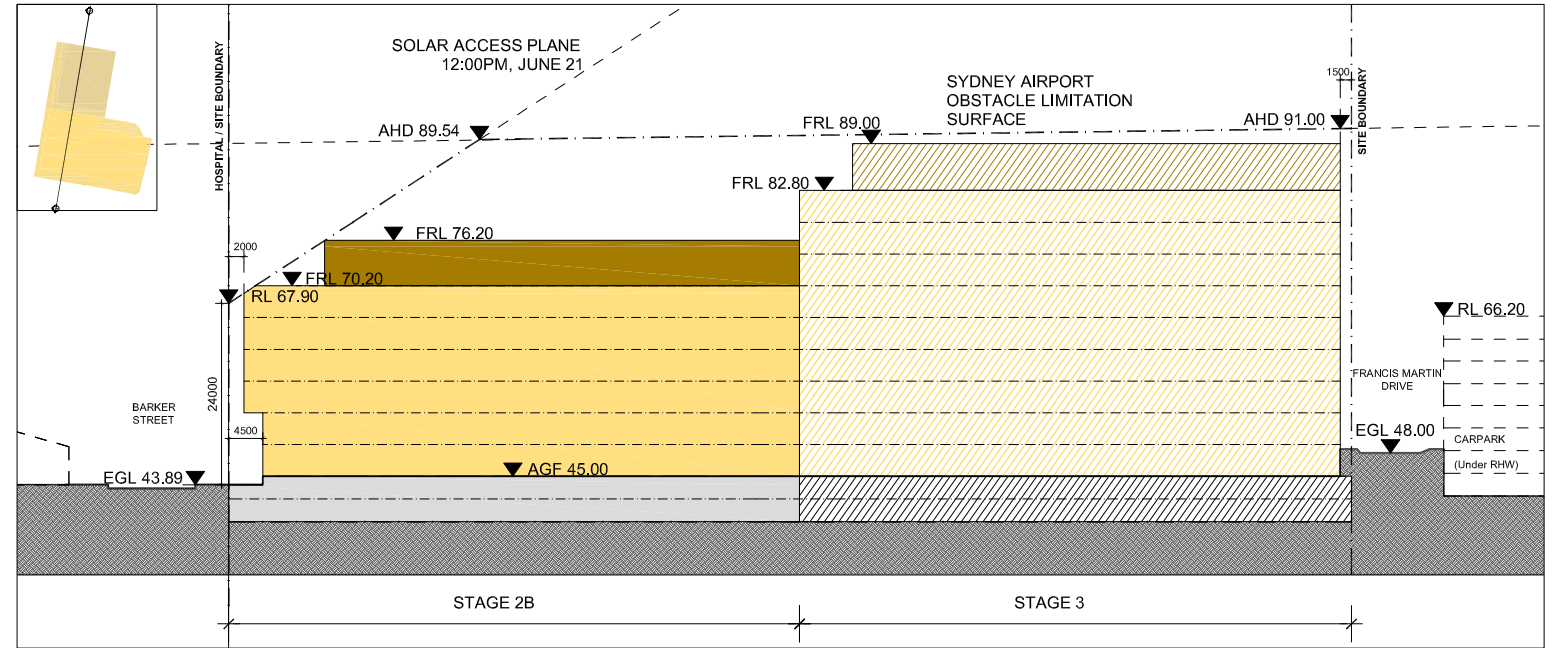


03 SECTION CC
CP-001 1:500 @ A1

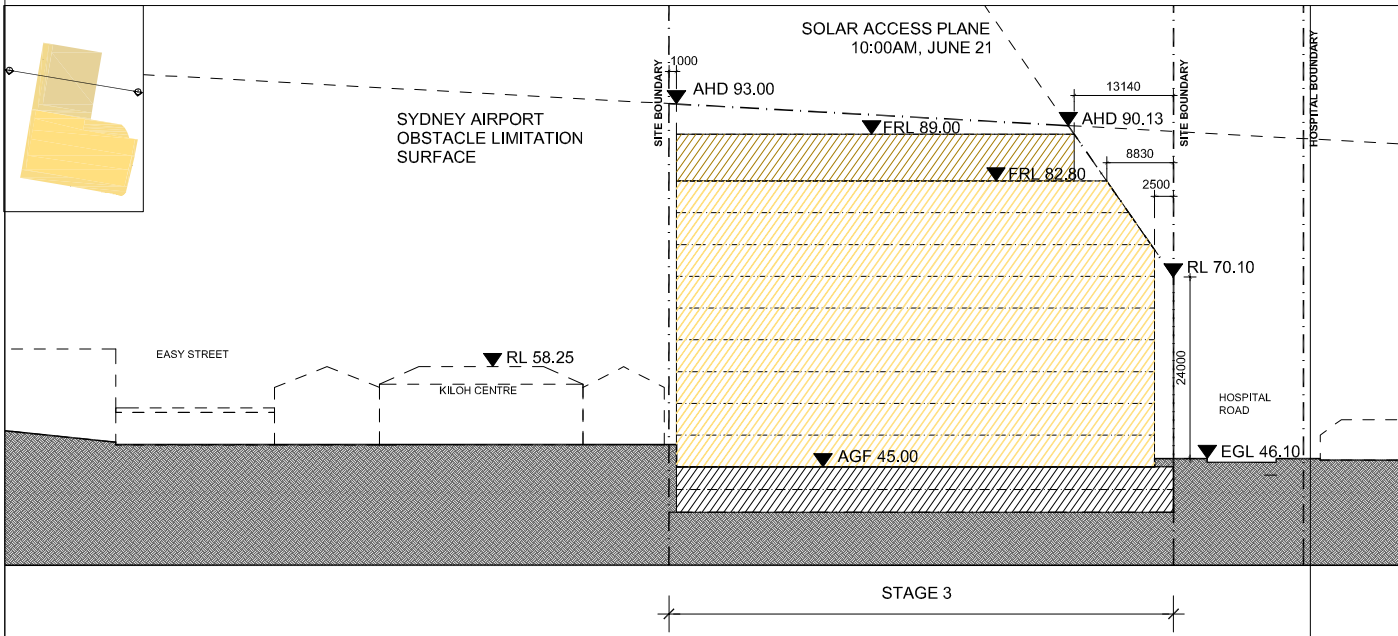

02 SECTION BB
CP-001 1:500 @ A1

STAGE 2	STAGE 3
BASEMENT	BASEMENT
RESEARCH	RESEARCH
PLANT ROOM	PLANT ROOM

NOTE:
Architectural features such as parapets and awnings, and elements such as stairs, fans, plant and fume exhausts may extend beyond the Concept Plan envelopes, but only where it can be demonstrated that such features would not impact upon environmental amenity.

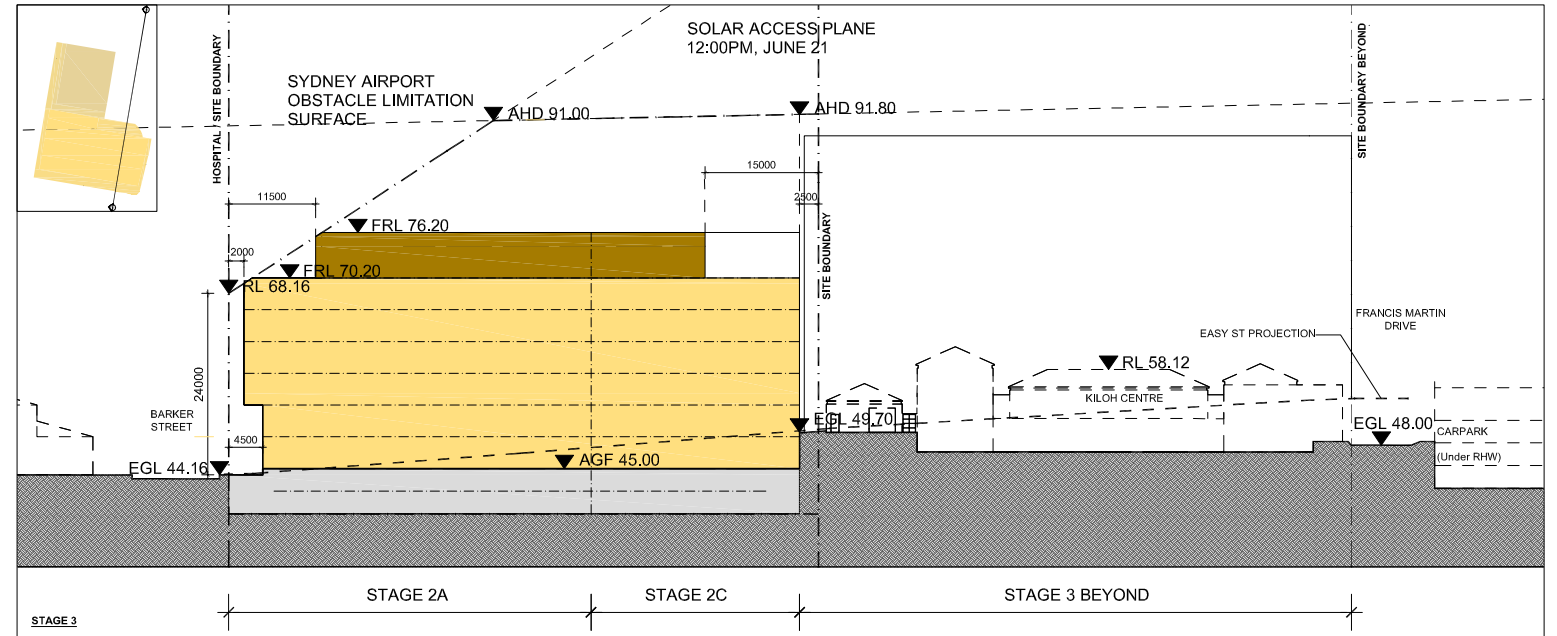

04 SECTION DD
CP-001 1:500 @ A1

Cox Richardson

Level 2, 204 Clarence Street, Sydney 2000 Australia
Tel : 612 9267 9599 Fax : 612 9264 5844
Email : sydney@cox.com.au

Project Architect Mark Davey	Date 22.10.09
Director Ian McGilvray	Date 22.10.09

NEUROSCIENCE RESEARCH PRECINCT

BARKER STREET RANDWICK NSW

204179.30


Drawing Title
CONCEPT PLAN SECTIONS

Drawing Number
CP-002

Date
OCT 2009

Rev.
08

The Cox Group Pty Ltd ACN 002 535 891

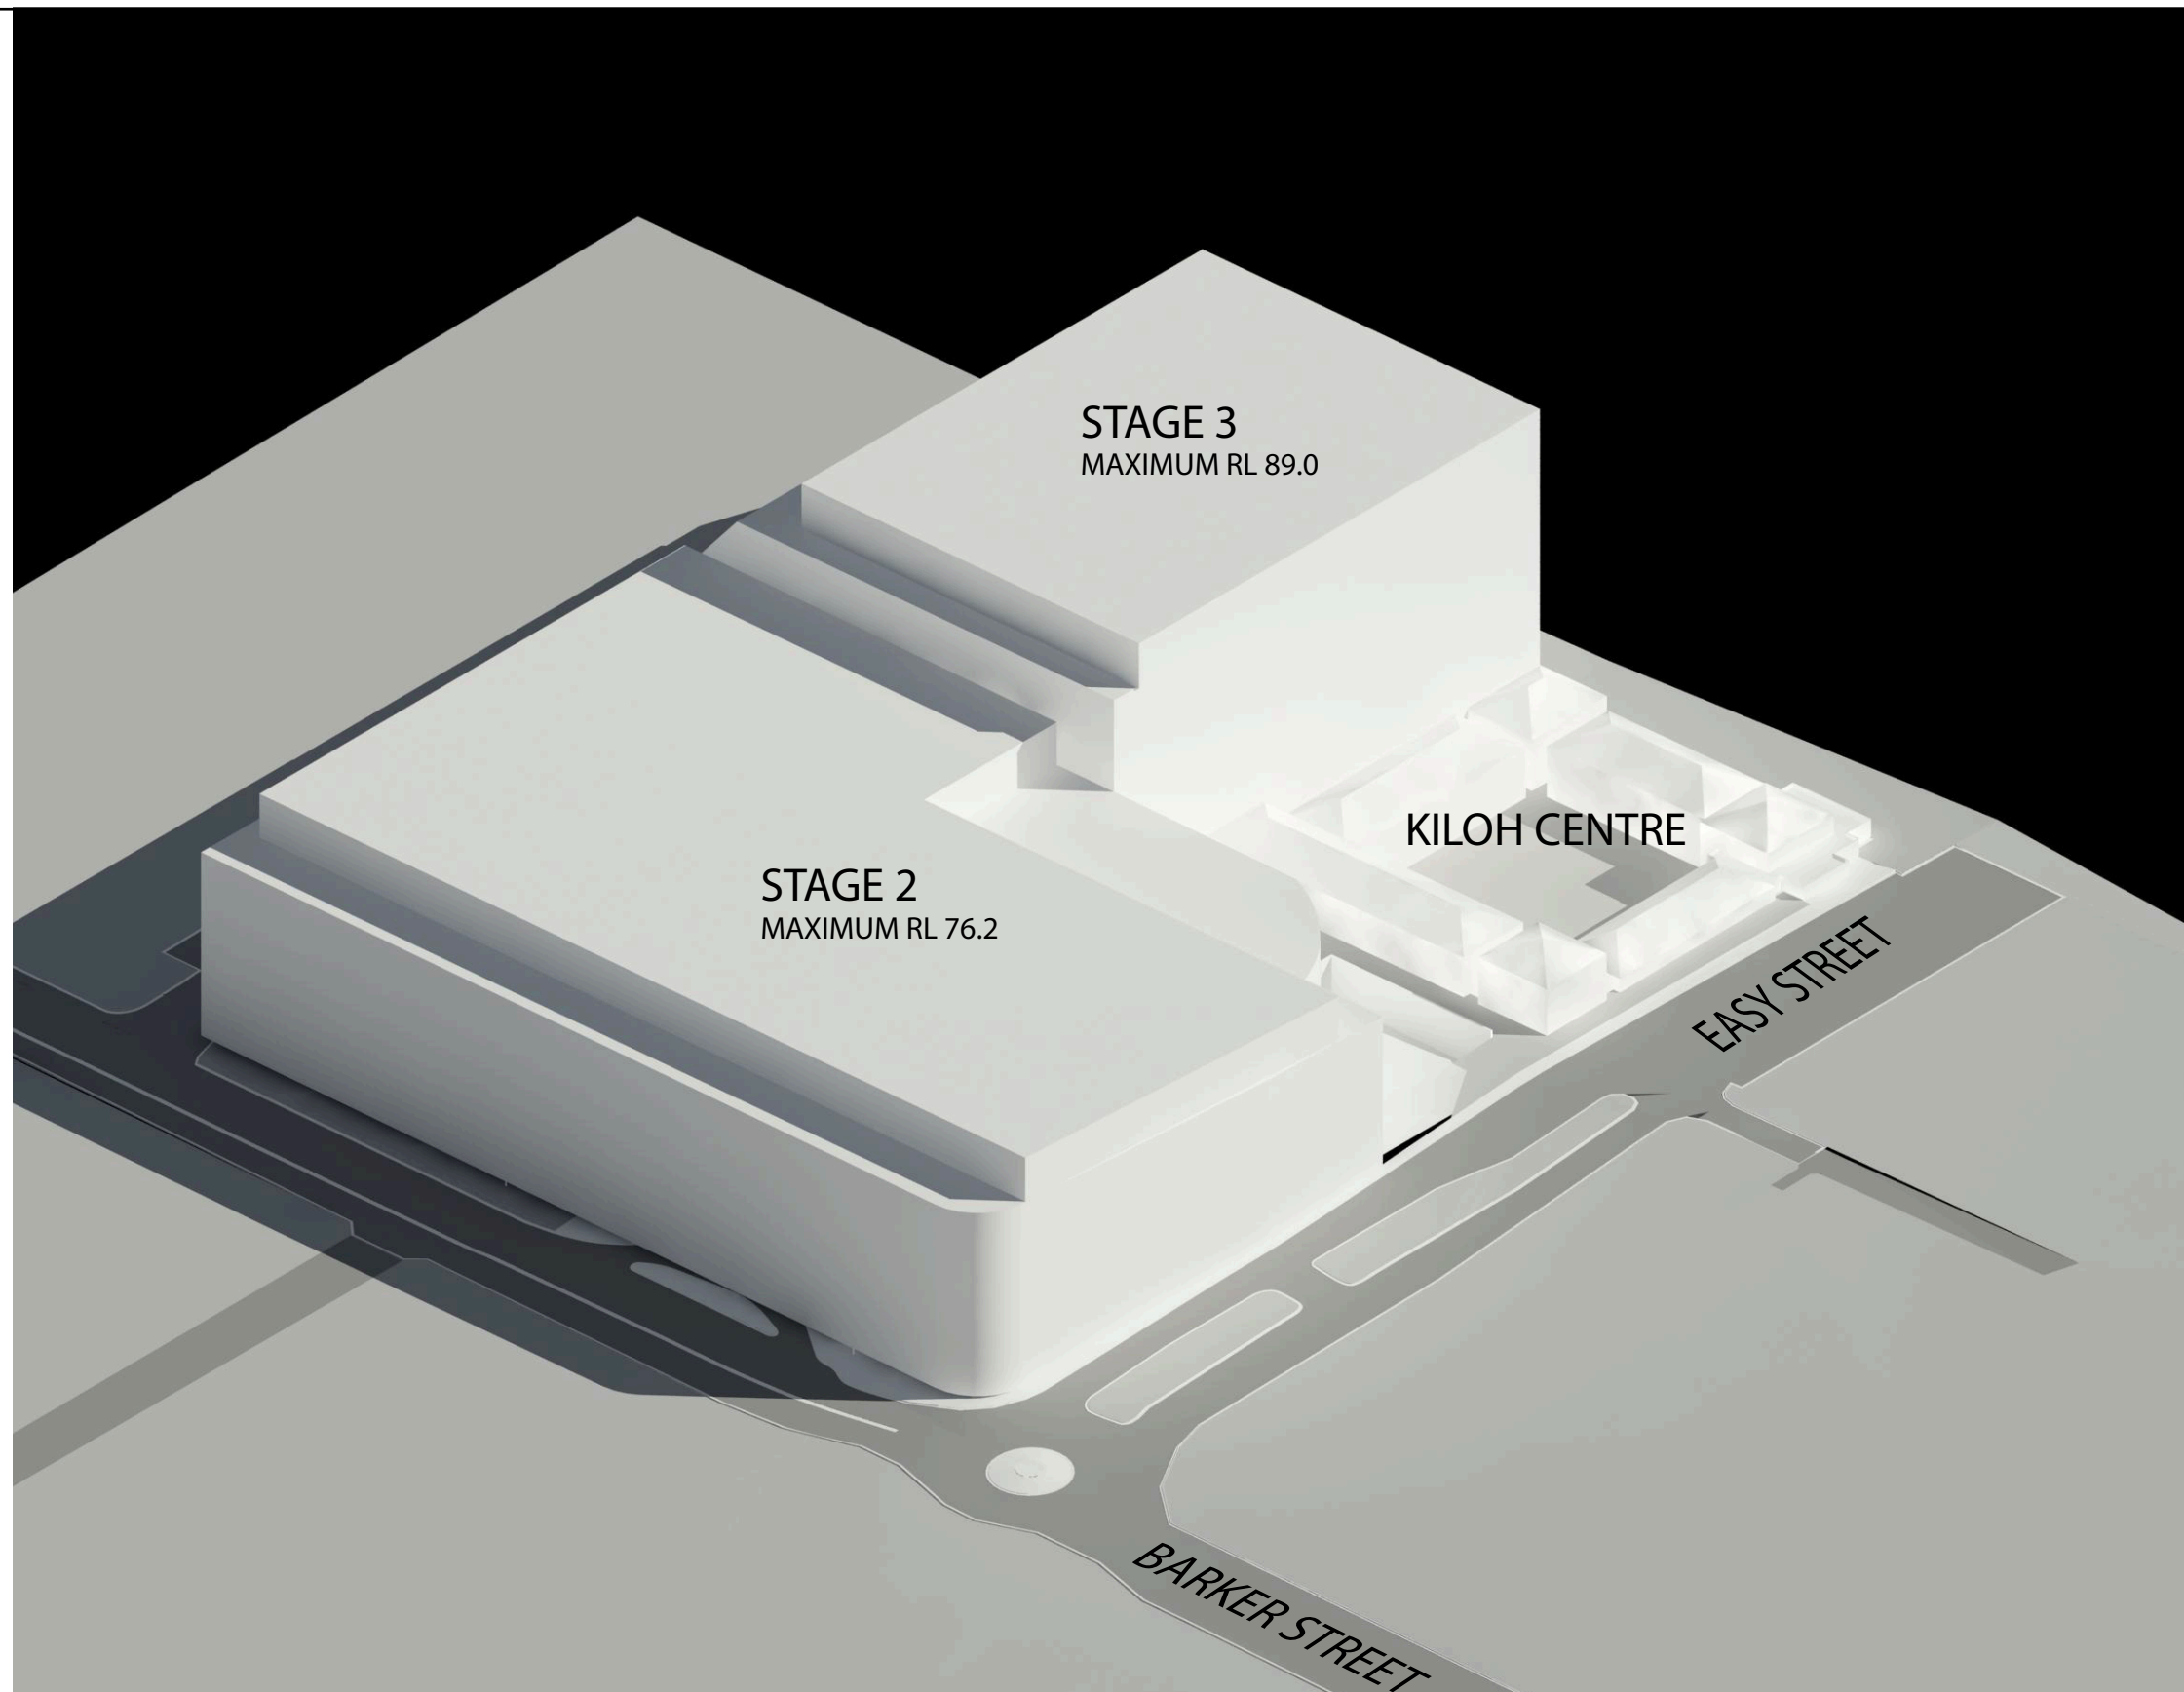

CONCEPT MASSING

Cox Richardson

Level 2, 204 Clarence Street, Sydney 2000 Australia
Tel : 612 9267 9599 Fax : 612 9264 5844
Email : sydney@cox.com.au

Architecture Planning Urban design Interior design Health facility design



Project Architect Mark Davey	Date 22.10.09
Director Ian McGilvray	22.10.09


NEUROSCIENCE RESEARCH PRECINCT

BARKER STREET RANDWICK NSW

204179.30

Drawing Title CONCEPT MASSING 3D VIEW	Rev.
Drawing Number CP-003	05
Date OCT 2009	

The Cox Group Pty Ltd ACN 002 535 891

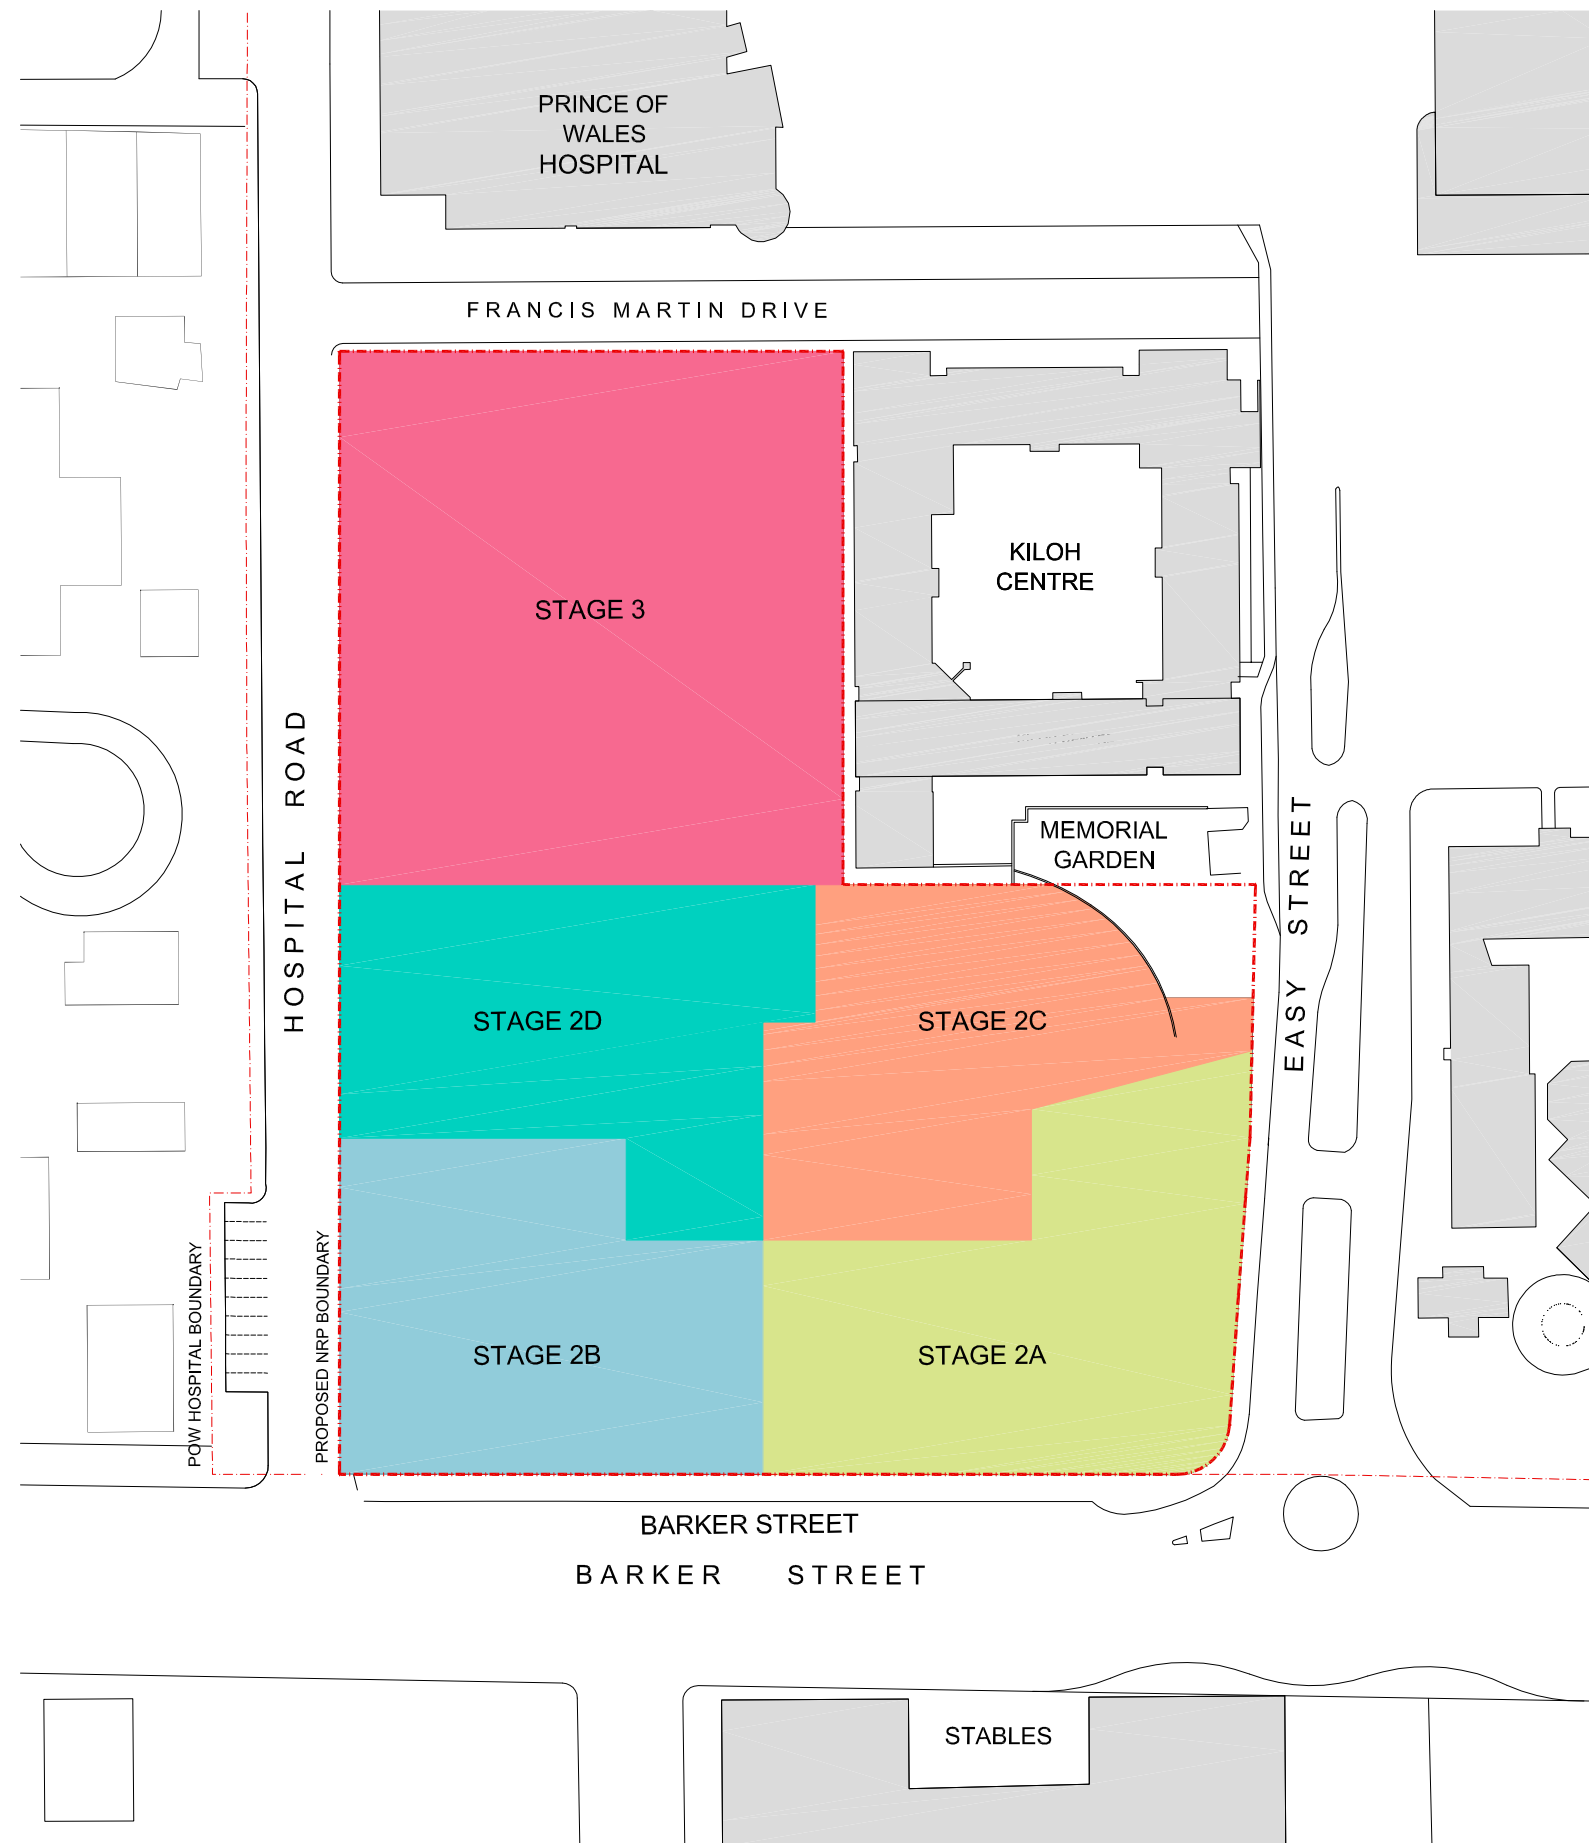

- COLOUR KEY:
- STAGE 2A
 - STAGE 2B
 - STAGE 2C
 - STAGE 2D
 - STAGE 3

01 SITE PLAN
1:500

Cox Richardson

Level 2, 204 Clarence Street, Sydney 2000 Australia
Tel : 612 9267 9599 Fax : 612 9264 5844
Email : sydney@cox.com.au

Project Architect	Mark Davey	Date	22.10.09
Director	Ian McGilvray	Date	22.10.09


NEUROSCIENCE RESEARCH PRECINCT

BARKER STREET RANDWICK NSW


204179.30

Drawing Title	
PROPOSED CONCEPT PLAN STAGING DIAGRAMS	
Drawing Number	Rev.
CP-004	03
Date	
OCT 2009	



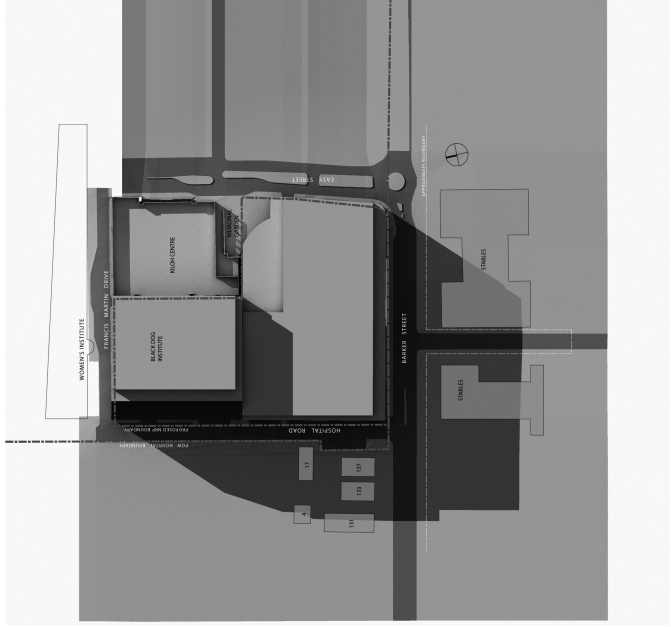


June 21st, 9am

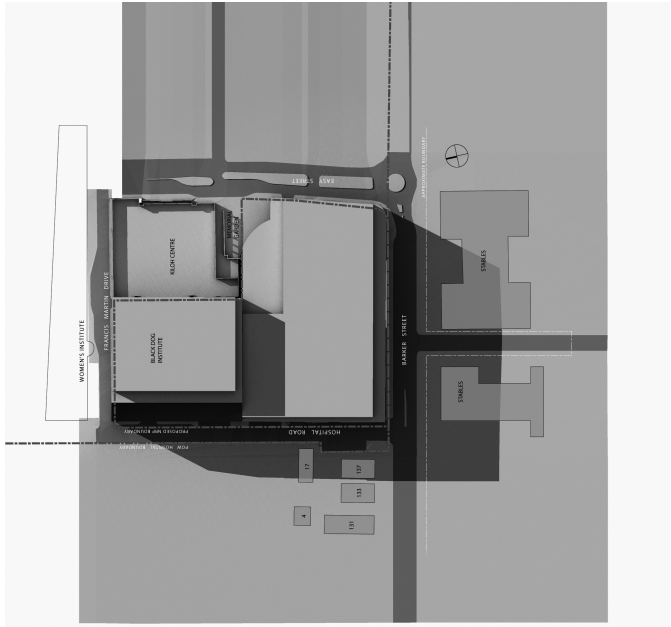

June 21st, 9.30am



June 21st, 10am

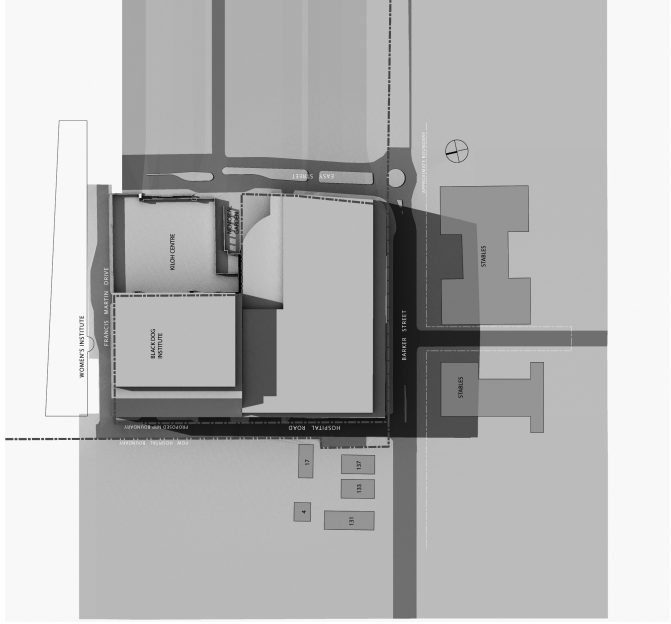


June 21st, 10.30am




June 21st, 11am



June 21st, 11.30am

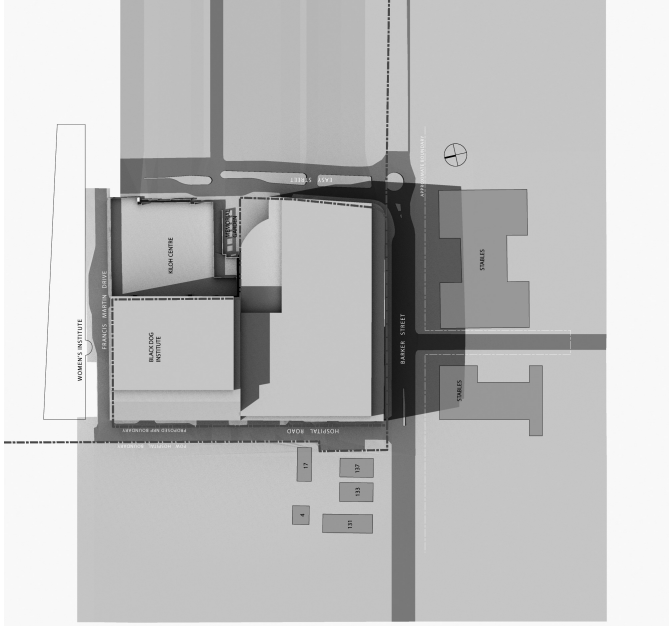

June 21st, 12pm

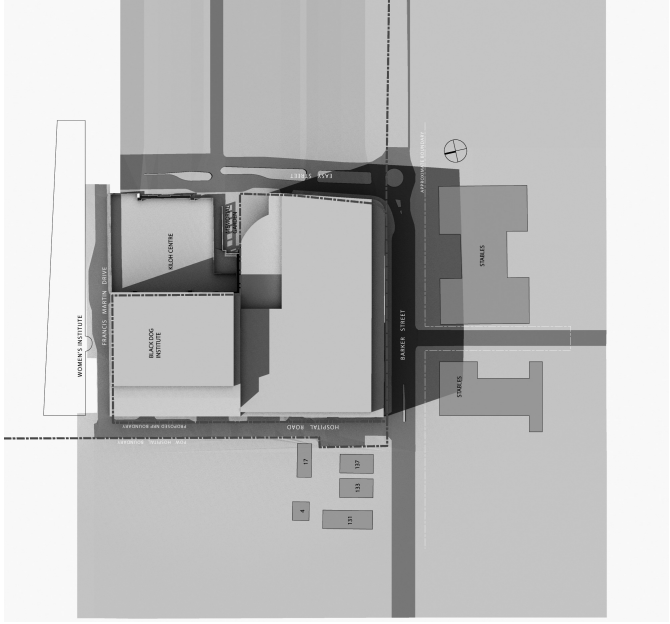

June 21st, 12.30pm

Cox Richardson

Level 2, 204 Clarence Street, Sydney 2000 Australia
Tel : 612 9267 9559 Fax : 612 9264 5944
Email : sydney@cox.com.au

Architecture Planning Urban design Interior design Health facility design



NEUROSCIENCE RESEARCH PRECINCT

BARKER STREET RANDWICK NSW


Drawing Title
CONCEPT PLAN SHADOW STUDY

Drawing Number
CP-010


Date
OCT 2009

204179.30


Rev.
01

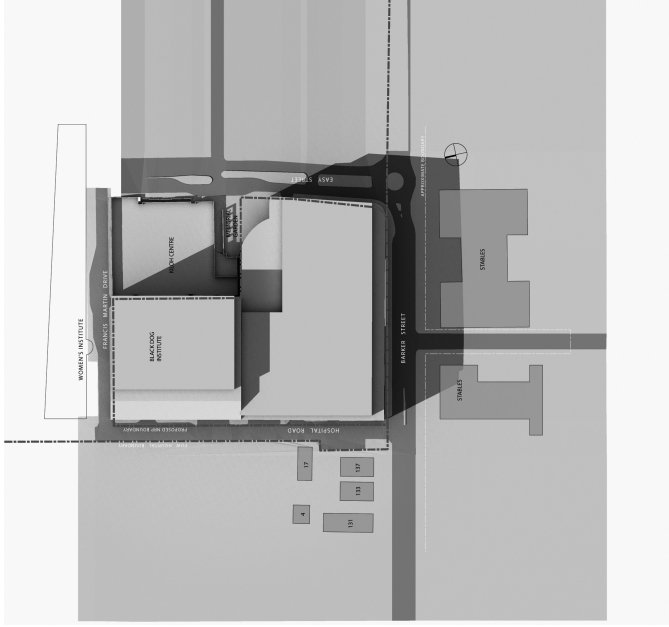


June 21st, 1pm

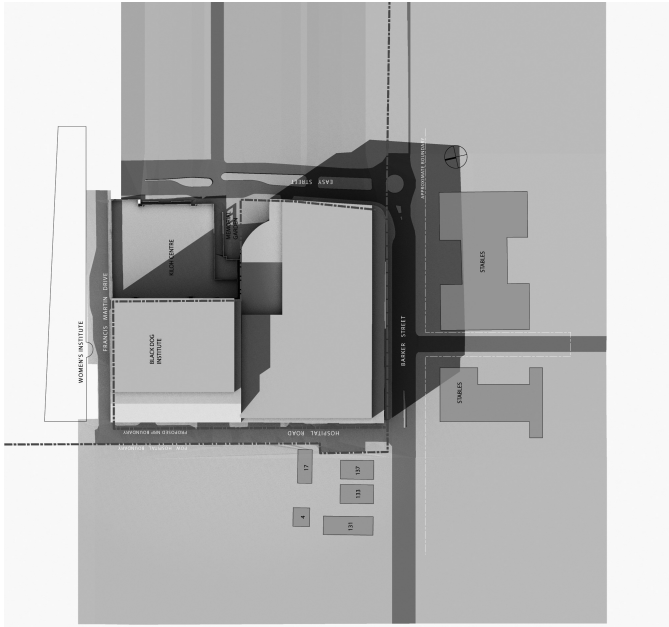


June 21st, 1.30pm

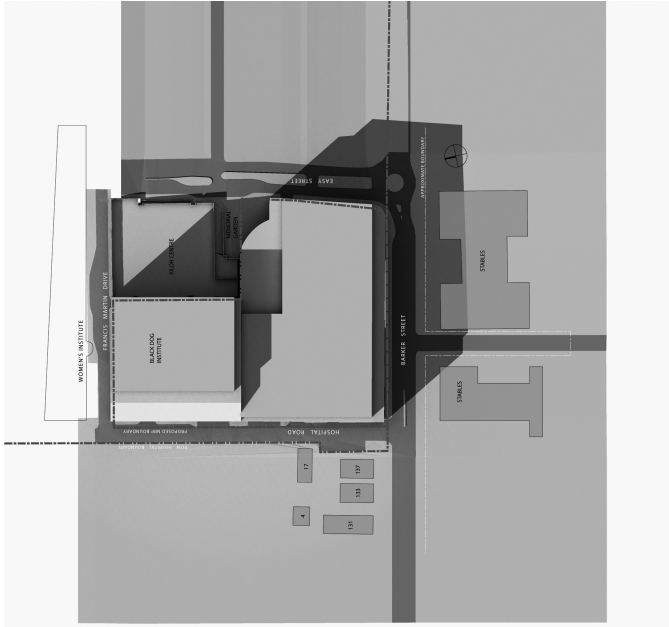


June 21st, 2pm

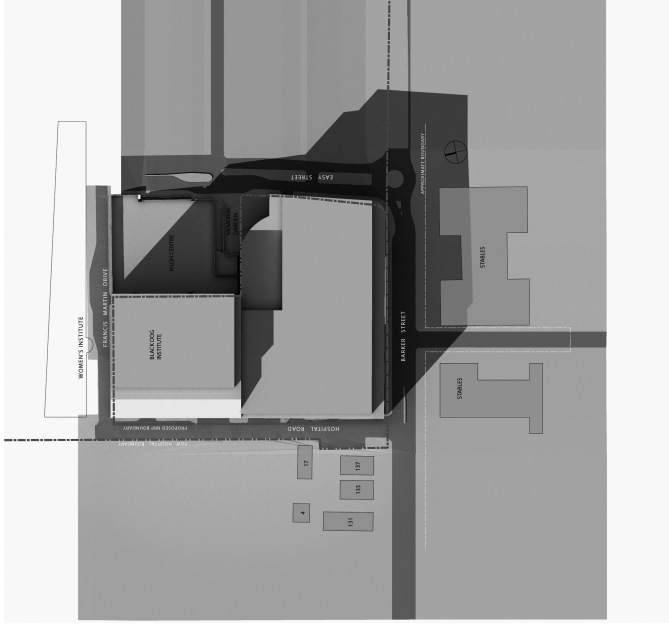


June 21st, 2.30pm

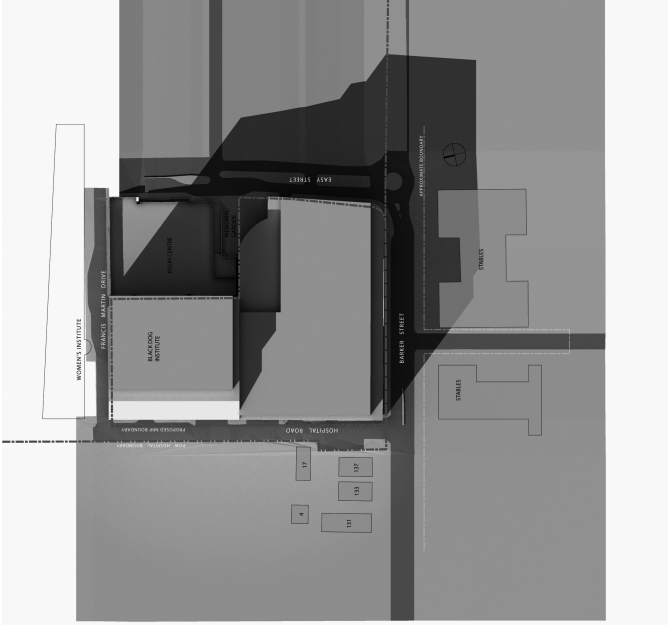


June 21st, 3pm

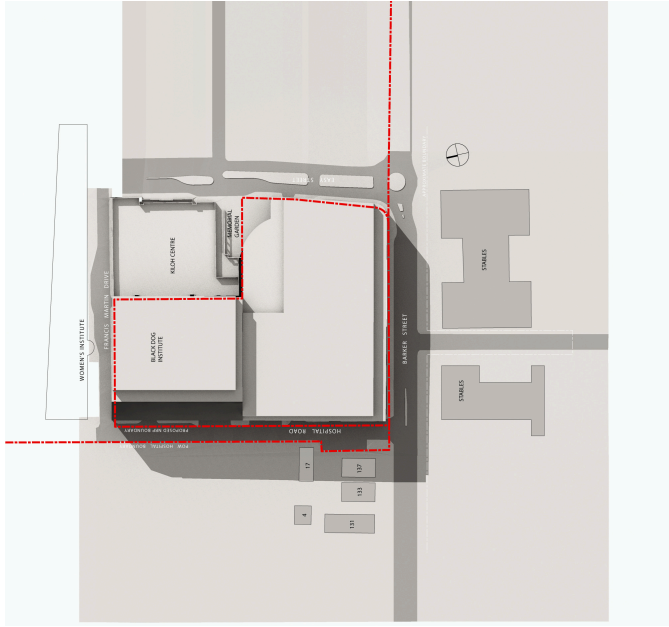


March 21st , 9am

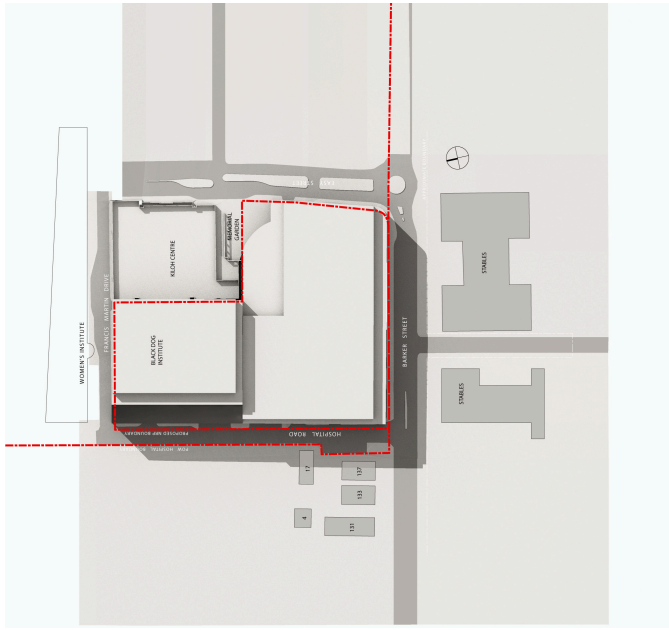


March 21st , 9.30am

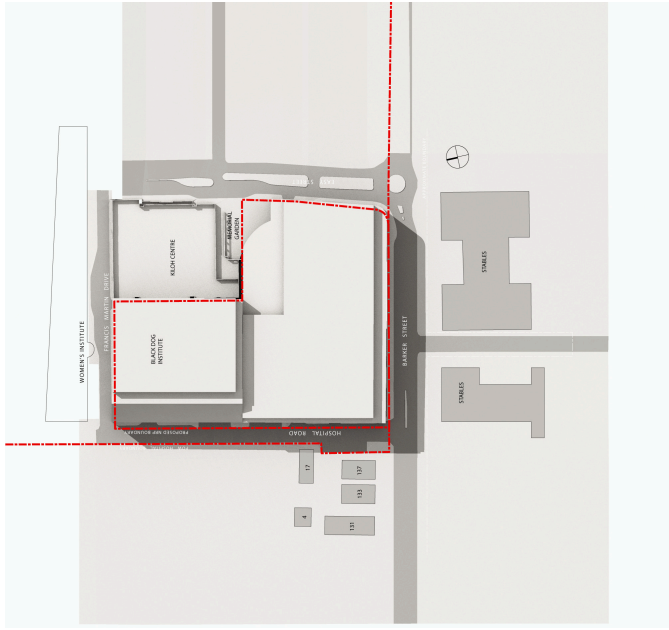


March 21st , 10am

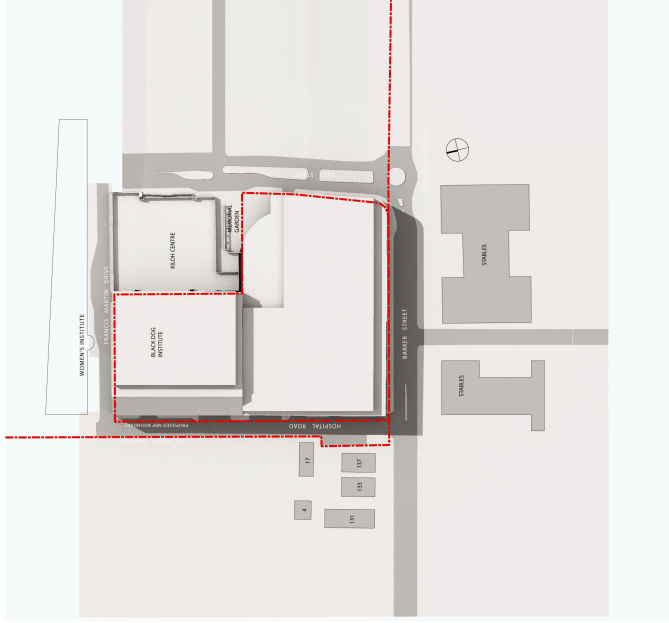


March 21st , 10.30am

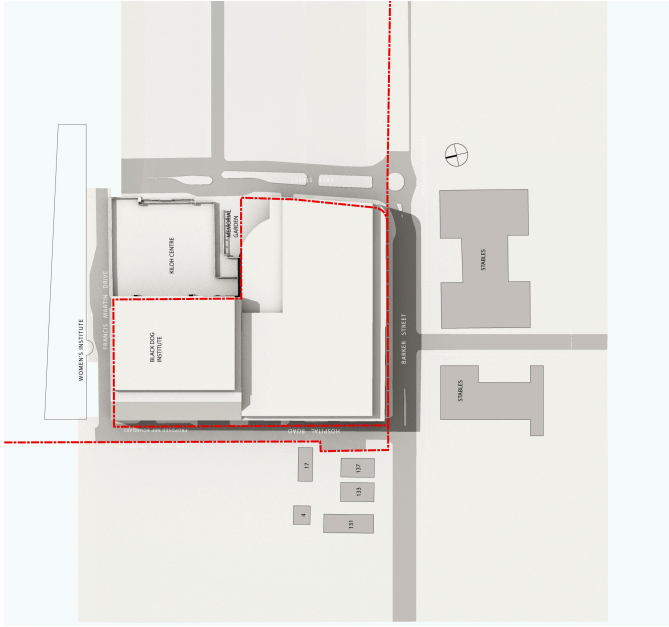


March 21st , 11am

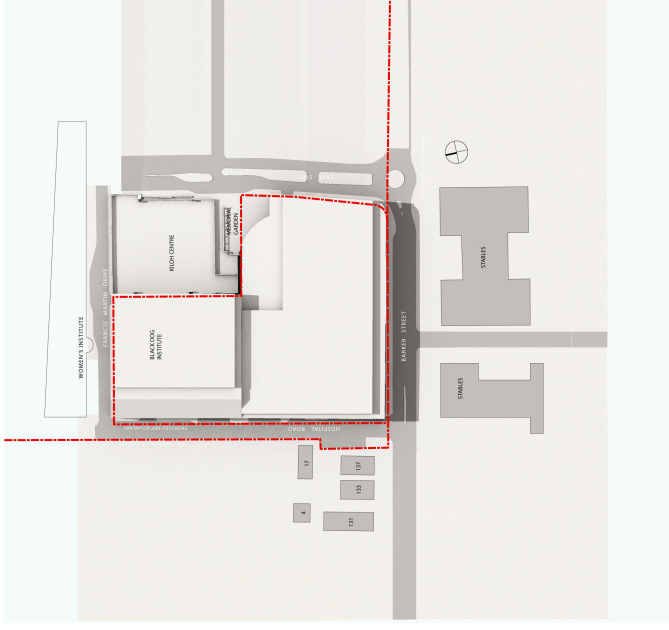

March 21st , 11.30am

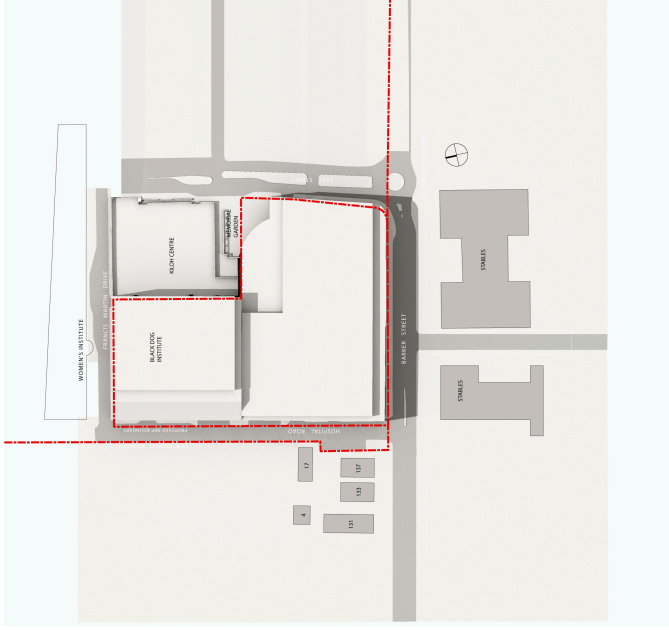

March 21st , 12pm

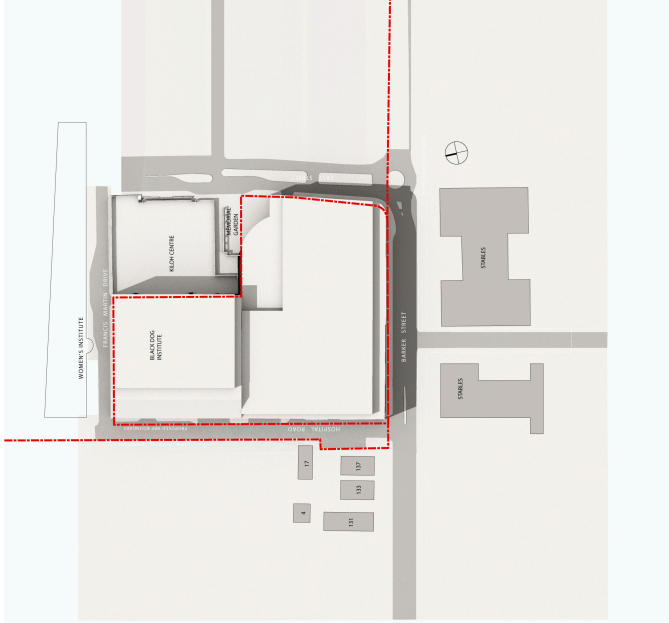

March 21st , 12.30pm

Cox Richardson

Level 2, 204, Clarence Street, Sydney 2000, Australia
Tel: 612 9267 6580 Fax: 612 9264 5544
Email: sydney@cox.com.au

Architecture Planning Urban design Interior design Health facility design




NEUROSCIENCE RESEARCH PRECINCT


BARKER STREET RANDWICK NSW

204179.30


Drawing Title	CONCEPT PLAN SHADOW STUDY
Drawing Number	CP-012
Rev.	01
Date	OCT 2009

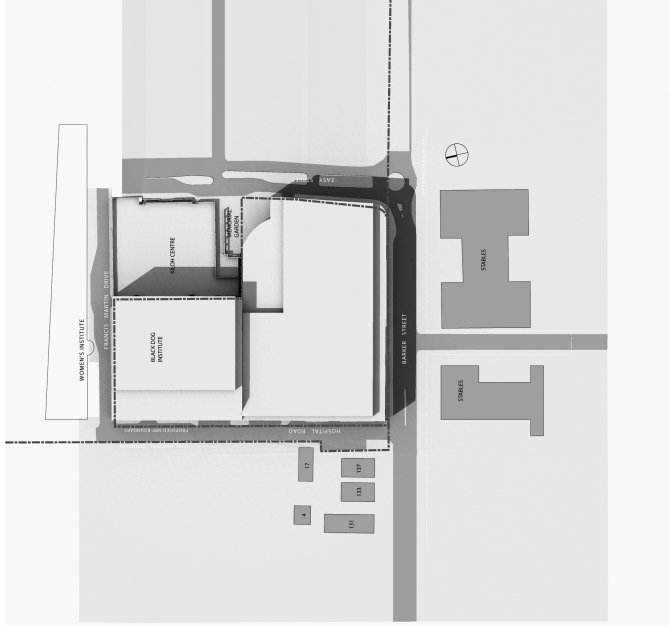


March 21st , 1pm

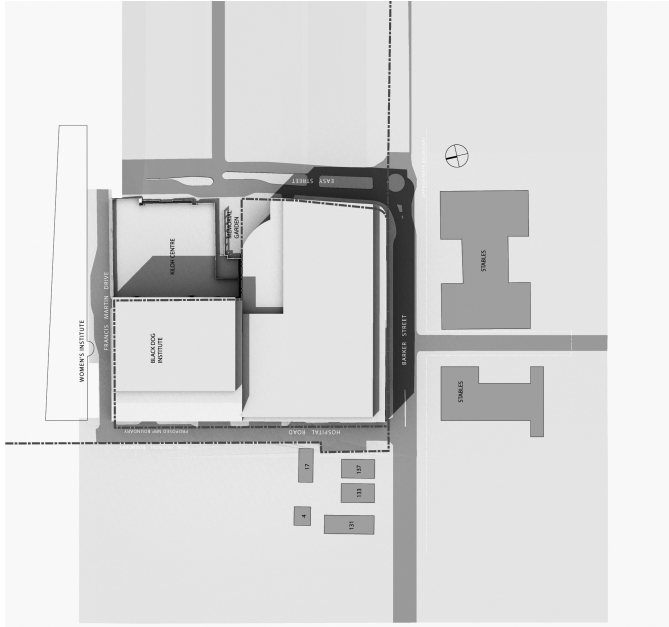


March 21st , 1.30pm

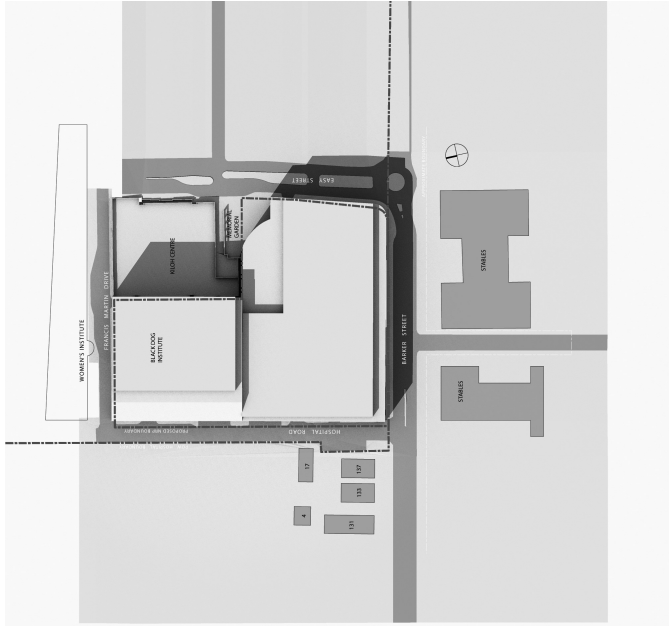

March 21st , 2pm

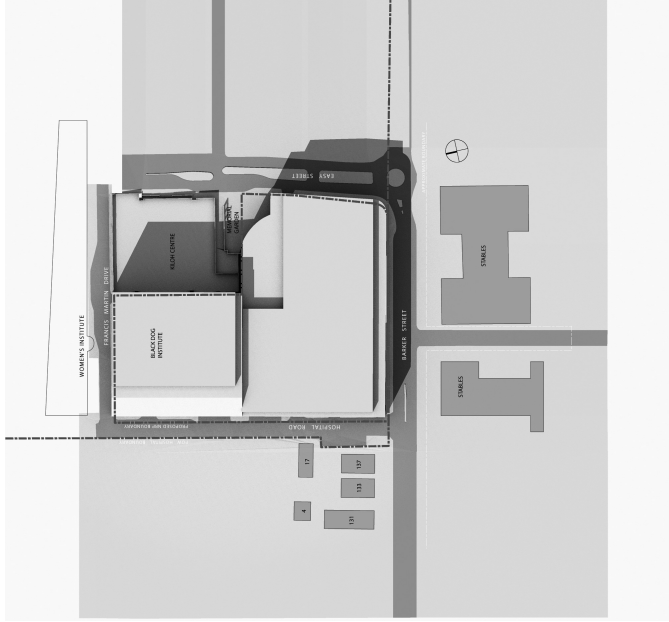

March 21st , 2.30pm

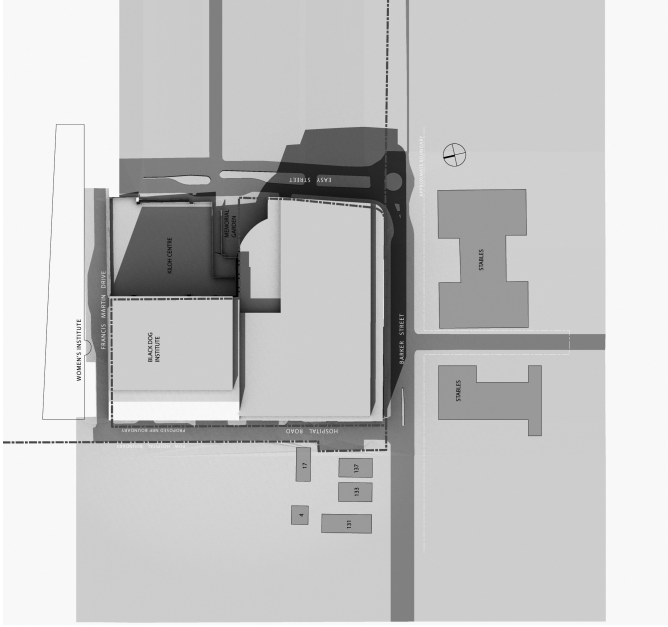

March 21st , 3pm

Cox Richardson

Level 2, 204 Clarence Street, Sydney 2000 Australia
Tel : 612 9267 9559 Fax : 612 9264 5944
Email : sydney@cox.com.au

Architecture Planning Urban design Interior design Health facility design



NEUROSCIENCE RESEARCH PRECINCT

BARKER STREET RANDWICK NSW

204179.30

Drawing Title		CONCEPT PLAN SHADOW STUDY
Drawing Number	CP-013	Rev.
Date	OCT 2009	01