



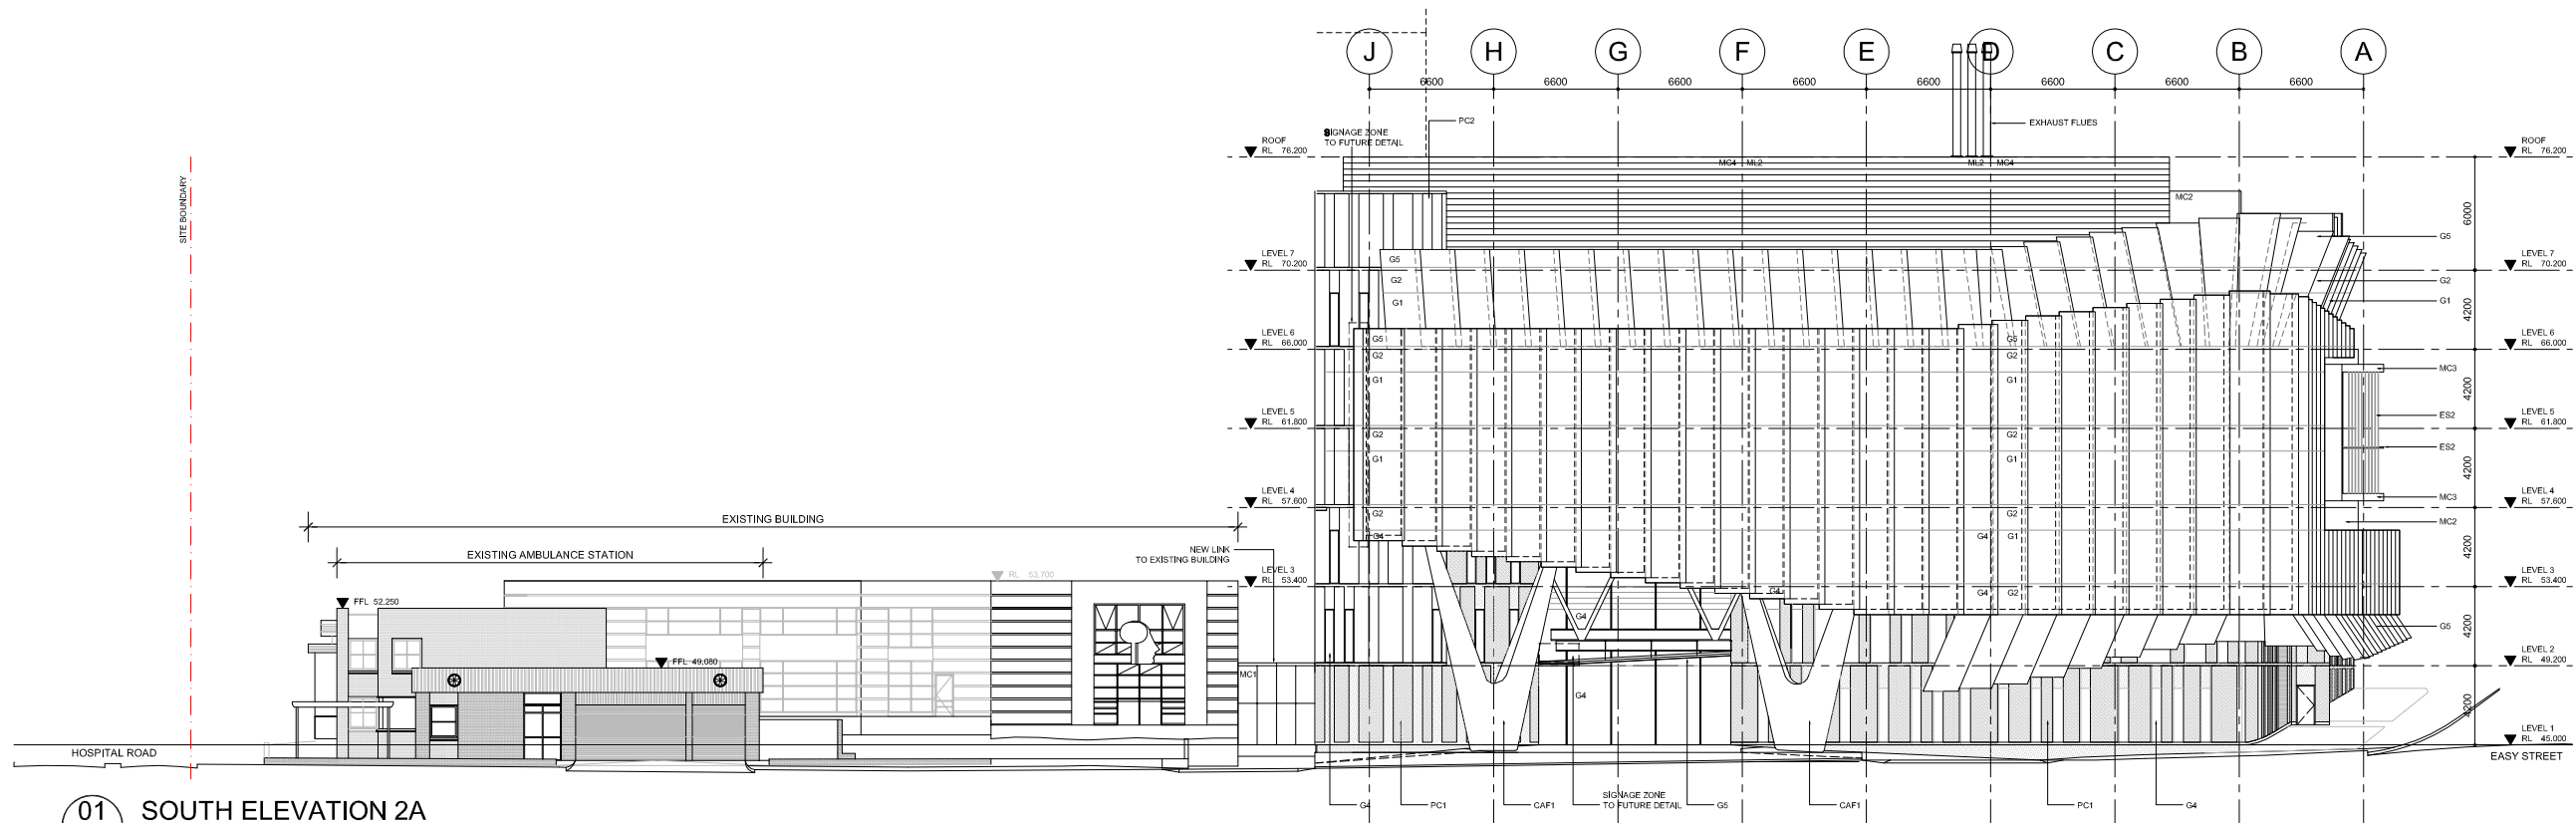

01 SOUTH ELEVATION 2A
1:200 @ A1

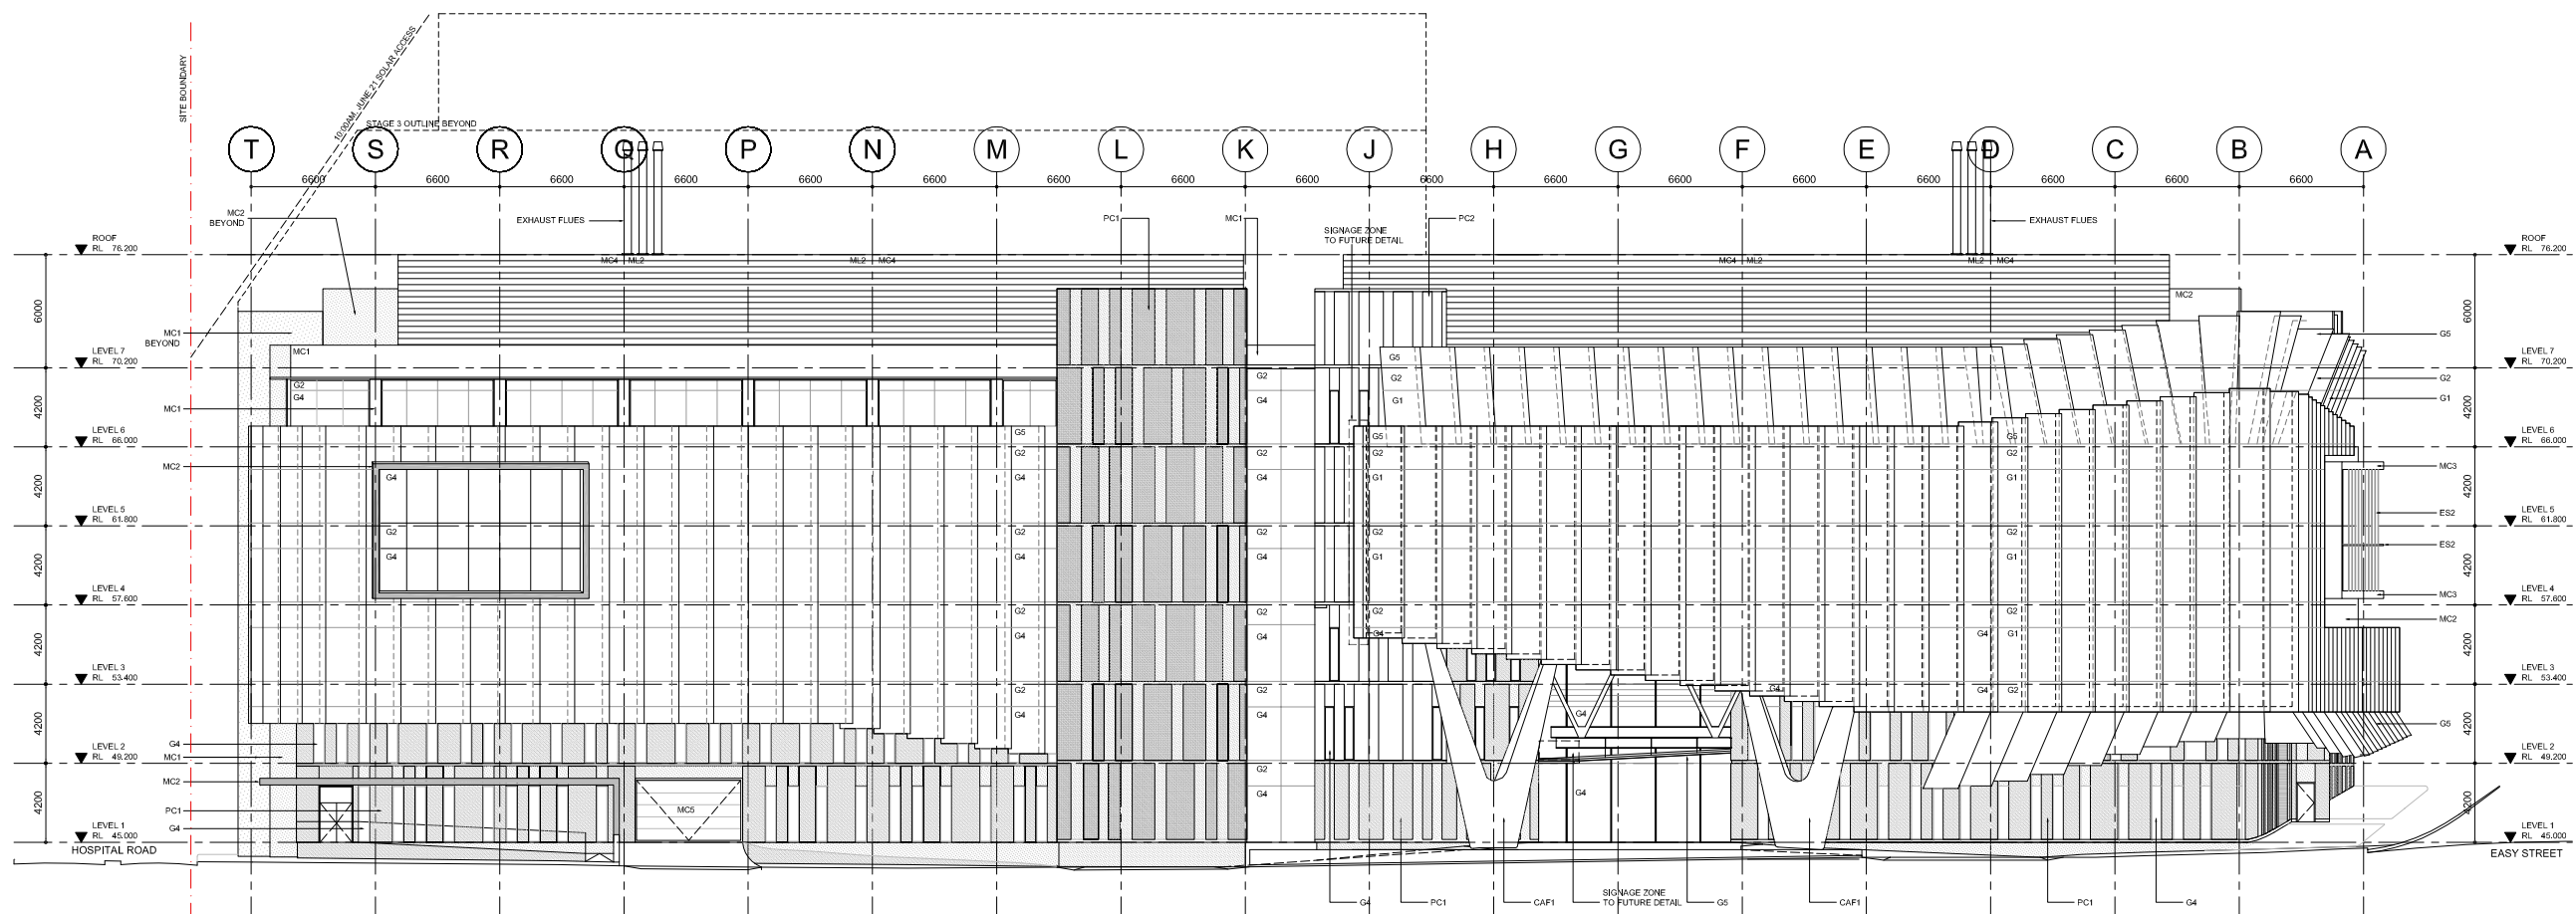

02 SOUTH ELEVATION 2B
1:200 @ A1

LEGEND	
G1	GLASS - PERFORMANCE
G2	GLASS - SHADOW BOX
G3	GLASS - COLOUR BACK
G4	GLASS - CLEAR
G5	GLASS - CLEAR WITH FRIT
ML1	METAL LOUVRE - HORIZONTAL - TYPE 1
ML2	METAL LOUVRE - HORIZONTAL - TYPE 2
ES1	EXTERNAL SUNSHADE- ALUMINIUM RETRACTABLE BLINDS
ES2	EXTERNAL SUNSHADE- FIXED ALUMINIUM BLADES / FRAME
ES3	EXTERNAL SUNSHADE- FIXED ALUMINIUM HORIZONTAL LOUVRE
ES4	EXTERNAL SUNSHADE- FIXED ALUMINIUM VERTICAL LOUVRE
ES5	EXTERNAL SUNSHADE- FIXED ALUMINIUM FINIS
ES6	EXTERNAL SUNSHADE- FIXED ALUMINIUM GRILLE IN FRAME
ES7	EXTERNAL SUNSHADE- FIXED ALUMINIUM VERTICAL BLADES
MC1	METAL COMPOSITE ALUMINIUM PANEL TYPE 1
MC2	METAL COMPOSITE ALUMINIUM PANEL TYPE 2
MC3	METAL COMPOSITE ALUMINIUM PANEL TYPE 3
MC4	METAL COMPOSITE ALUMINIUM PROFILLED PANEL, TYPE 4
MC5	METAL COMPOSITE ALUMINIUM PANEL LIFT DOOR, TYPE 5
PC1	PRECAST CONCRETE PANEL - COLOURED TYPE 1
PC2	PRECAST CONCRETE PANEL - COLOURED TYPE 2
CAF1	CONCRETE APPLIED FINISH, TYPE 1
CAF2	CONCRETE APPLIED FINISH, TYPE 2

Cox Richardson

Level 2, 204 Clarence Street, Sydney 2000 Australia
Tel : 612 9267 9599 Fax : 612 9264 5844
Email : sydney@cox.com.au

Project Architect
Mark Davey
Date 22.10.09
Director
Ian McGilvray
Date 22.10.09


NEUROSCIENCE RESEARCH PRECINCT

BARKER STREET RANDWICK NSW


204179.30

Drawing Title
SOUTH ELEVATION STAGE 2A, 2B & 2D
Drawing Number
PA-301
Date
OCT 2009

The Cox Group Pty Ltd ACN 002 535 891

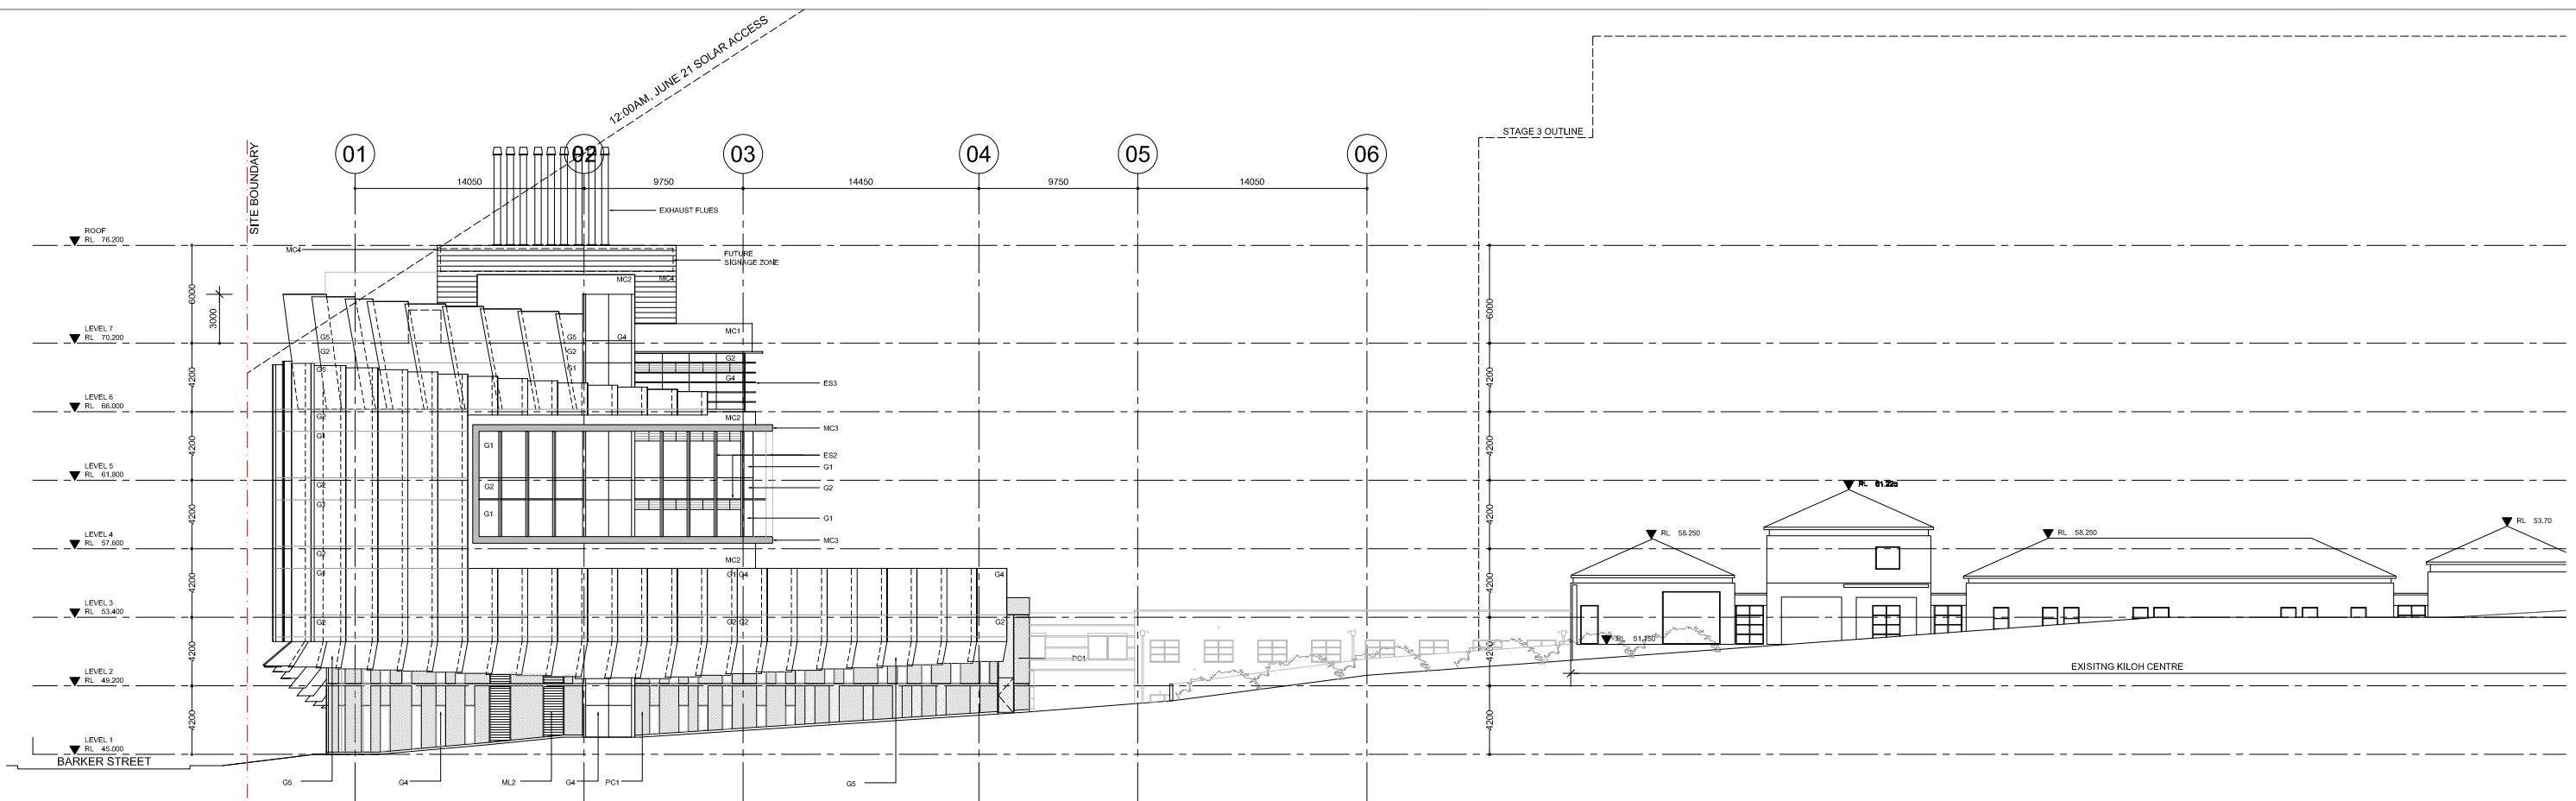

01 EAST ELEVATION 2A & 2B
1:200 @ A1

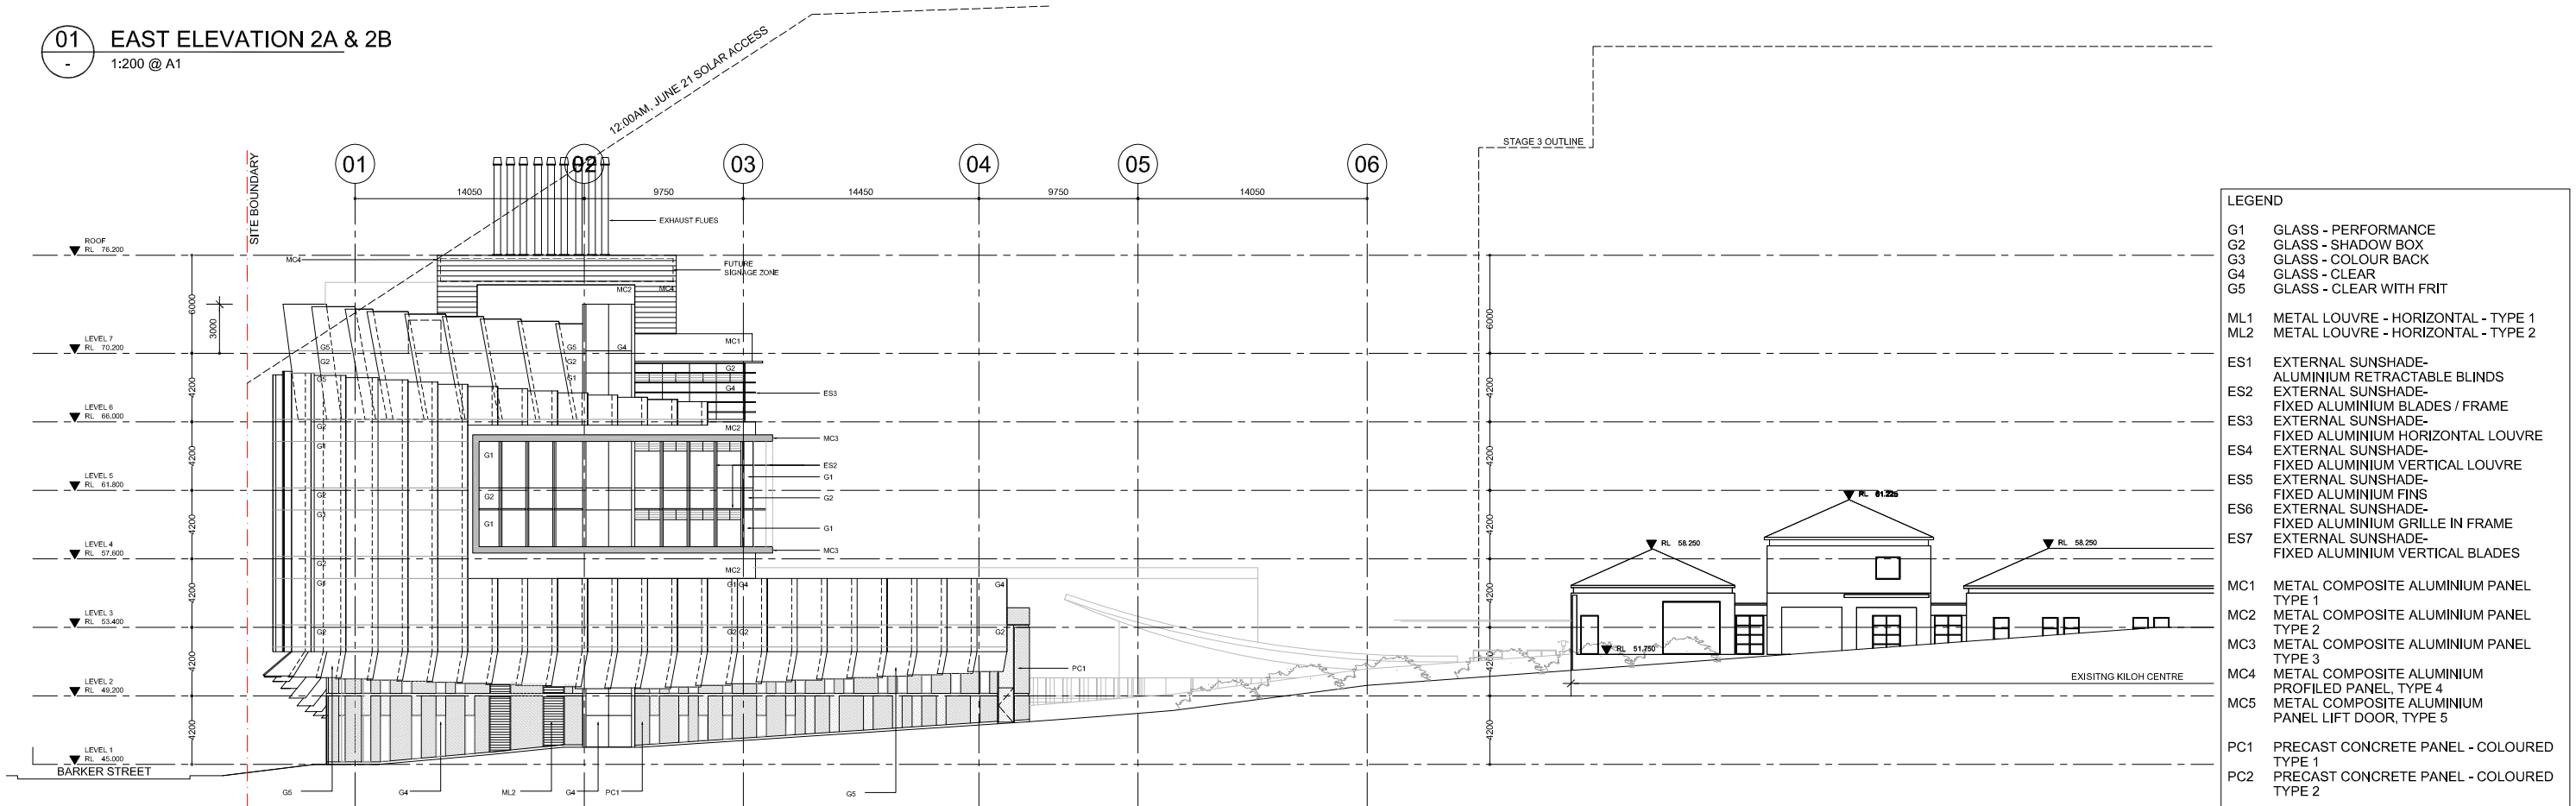

02 EAST ELEVATION 2C
1:200 @ A1

LEGEND	
G1	GLASS - PERFORMANCE
G2	GLASS - SHADOW BOX
G3	GLASS - COLOUR BACK
G4	GLASS - CLEAR
G5	GLASS - CLEAR WITH FRIT
ML1	METAL LOUVRE - HORIZONTAL - TYPE 1
ML2	METAL LOUVRE - HORIZONTAL - TYPE 2
ES1	EXTERNAL SUNSHADE- ALUMINIUM RETRACTABLE BLINDS
ES2	EXTERNAL SUNSHADE- FIXED ALUMINIUM BLADES / FRAME
ES3	EXTERNAL SUNSHADE- FIXED ALUMINIUM HORIZONTAL LOUVRE
ES4	EXTERNAL SUNSHADE- FIXED ALUMINIUM VERTICAL LOUVRE
ES5	EXTERNAL SUNSHADE- FIXED ALUMINIUM FINIS
ES6	EXTERNAL SUNSHADE- FIXED ALUMINIUM GRILLE IN FRAME
ES7	EXTERNAL SUNSHADE- FIXED ALUMINIUM VERTICAL BLADES
MC1	METAL COMPOSITE ALUMINIUM PANEL TYPE 1
MC2	METAL COMPOSITE ALUMINIUM PANEL TYPE 2
MC3	METAL COMPOSITE ALUMINIUM PANEL TYPE 3
MC4	METAL COMPOSITE ALUMINIUM PROFILED PANEL, TYPE 4
MC5	METAL COMPOSITE ALUMINIUM PANEL LIFT DOOR, TYPE 5
PC1	PRECAST CONCRETE PANEL - COLOURED TYPE 1
PC2	PRECAST CONCRETE PANEL - COLOURED TYPE 2
CAF1	CONCRETE APPLIED FINISH, TYPE 1
CAF2	CONCRETE APPLIED FINISH, TYPE 2

Cox Richardson

Level 2, 204 Clarence Street, Sydney 2000 Australia
Tel : 612 9267 9599 Fax : 612 9264 5944
Email : sydney@cox.com.au

Architecture Planning Urban design Interior design Health facility design



Project Architect	Mark Davey	Date	22.10.09
Director	Ian McGilvray	Date	22.10.09


NEUROSCIENCE RESEARCH PRECINCT

BARKER STREET RANDWICK NSW

204179.30

Drawing Title	EAST ELEVATION STAGE 2A & 2C
Drawing Number	PA-302
Date	OCT 2009

The Cox Group Pty Ltd ACN 002 535 891

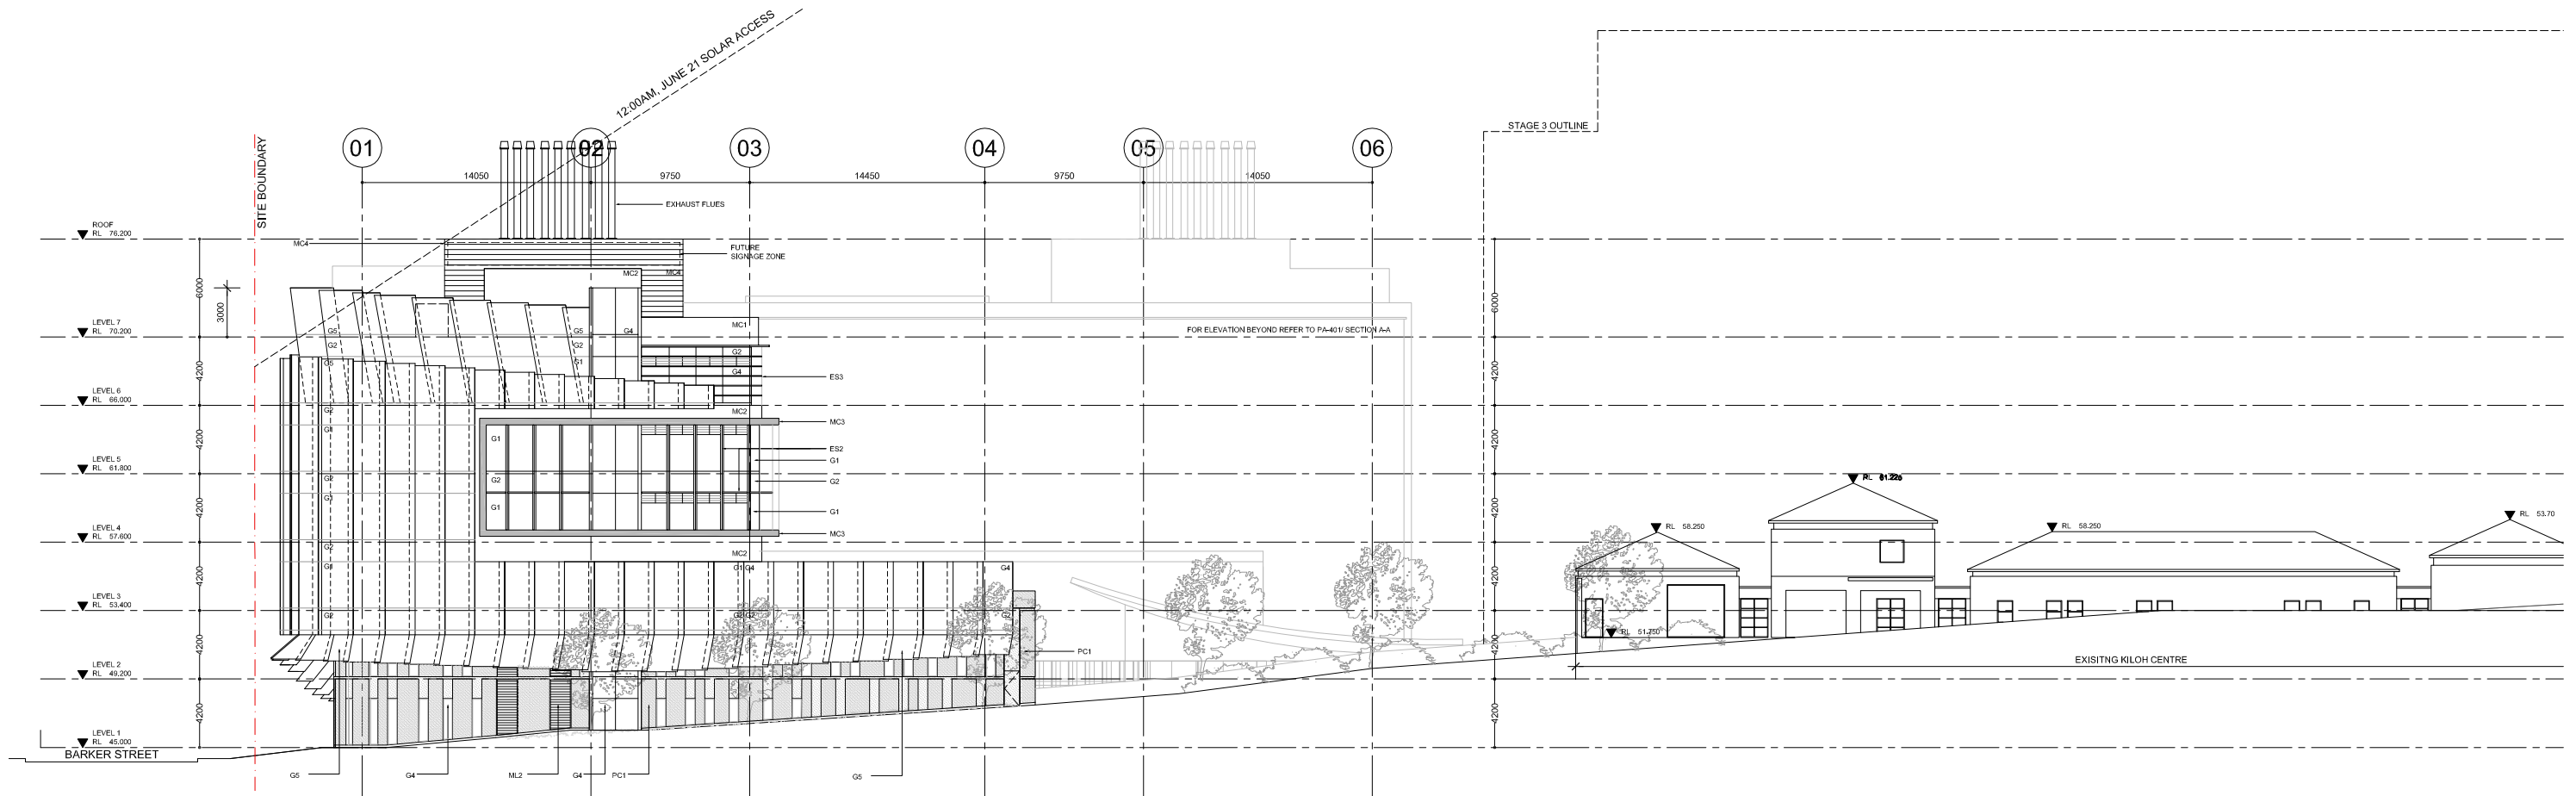

01 EAST ELEVATION 2D
1:200 @ A1

LEGEND	
G1	GLASS - PERFORMANCE
G2	GLASS - SHADOW BOX
G3	GLASS - COLOUR BACK
G4	GLASS - CLEAR
G5	GLASS - CLEAR WITH FRIT
ML1	METAL LOUVRE - HORIZONTAL - TYPE 1
ML2	METAL LOUVRE - HORIZONTAL - TYPE 2
ES1	EXTERNAL SUNSHADE- ALUMINIUM RETRACTABLE BLINDS
ES2	EXTERNAL SUNSHADE- FIXED ALUMINIUM BLADES / FRAME
ES3	EXTERNAL SUNSHADE- FIXED ALUMINIUM HORIZONTAL LOUVRE
ES4	EXTERNAL SUNSHADE- FIXED ALUMINIUM VERTICAL LOUVRE
ES5	EXTERNAL SUNSHADE- FIXED ALUMINIUM FINS
ES6	EXTERNAL SUNSHADE- FIXED ALUMINIUM GRILLE IN FRAME
ES7	EXTERNAL SUNSHADE- FIXED ALUMINIUM VERTICAL BLADES
MC1	METAL COMPOSITE ALUMINIUM PANEL TYPE 1
MC2	METAL COMPOSITE ALUMINIUM PANEL TYPE 2
MC3	METAL COMPOSITE ALUMINIUM PANEL TYPE 3
MC4	METAL COMPOSITE ALUMINIUM PROFILED PANEL, TYPE 4
MC5	METAL COMPOSITE ALUMINIUM PANEL LIFT DOOR, TYPE 5
PC1	PRECAST CONCRETE PANEL - COLOURED TYPE 1
PC2	PRECAST CONCRETE PANEL - COLOURED TYPE 2
CAF1	CONCRETE APPLIED FINISH, TYPE 1
CAF2	CONCRETE APPLIED FINISH, TYPE 2

Cox Richardson

Level 2, 204 Clarence Street, Sydney 2000 Australia
Tel : 612 9267 9599 Fax : 612 9264 5844
Email : sydney@cox.com.au

Project Architect	Mark Davey	Date	22.10.09
Director	Ian McGilvray	Date	22.10.09

NEUROSCIENCE RESEARCH PRECINCT


BARKER STREET RANDWICK NSW

204179.30


Drawing Title	EAST ELEVATION STAGE 2D
Drawing Number	PA-303
Date	OCT 2009
Rev.	09

Architecture Planning Urban design Interior design Health facility design



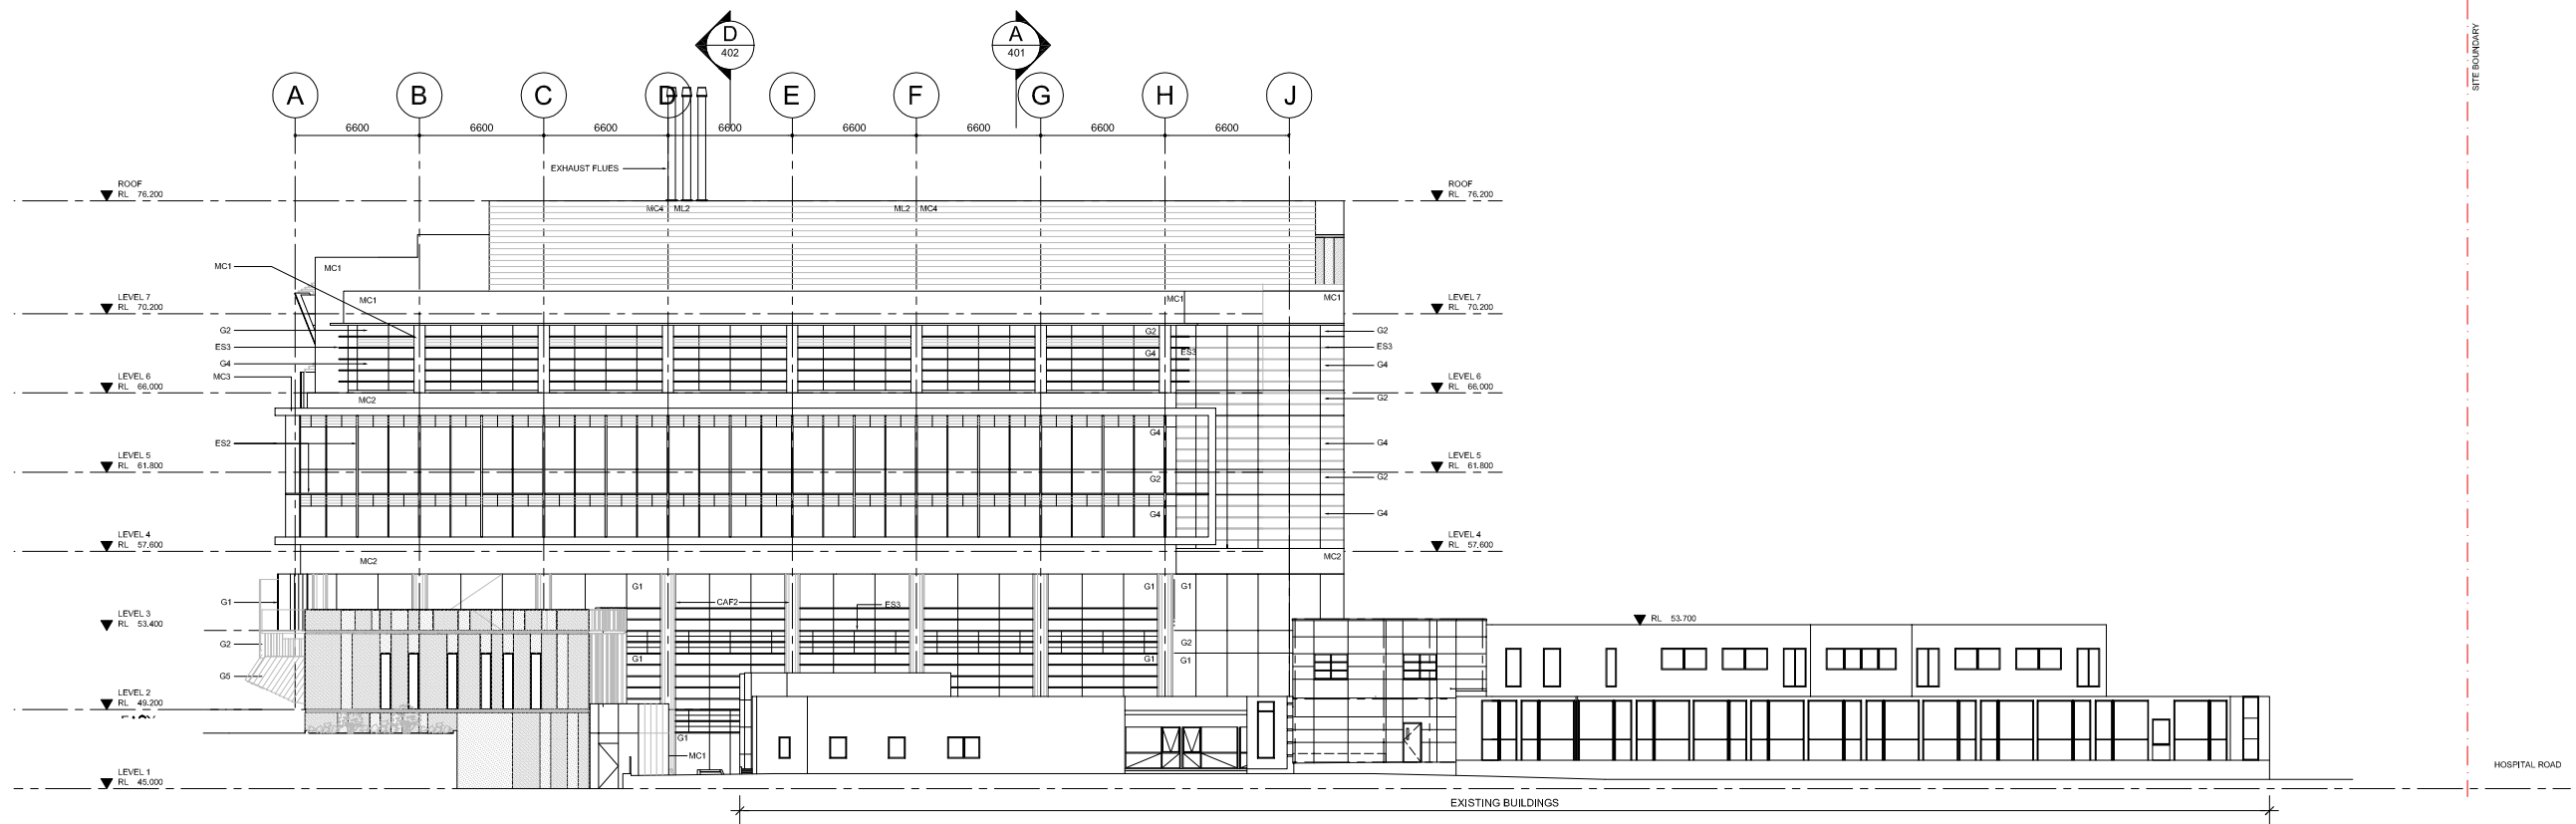

01 NORTH ELEVATION 2A
1:200 @ A1

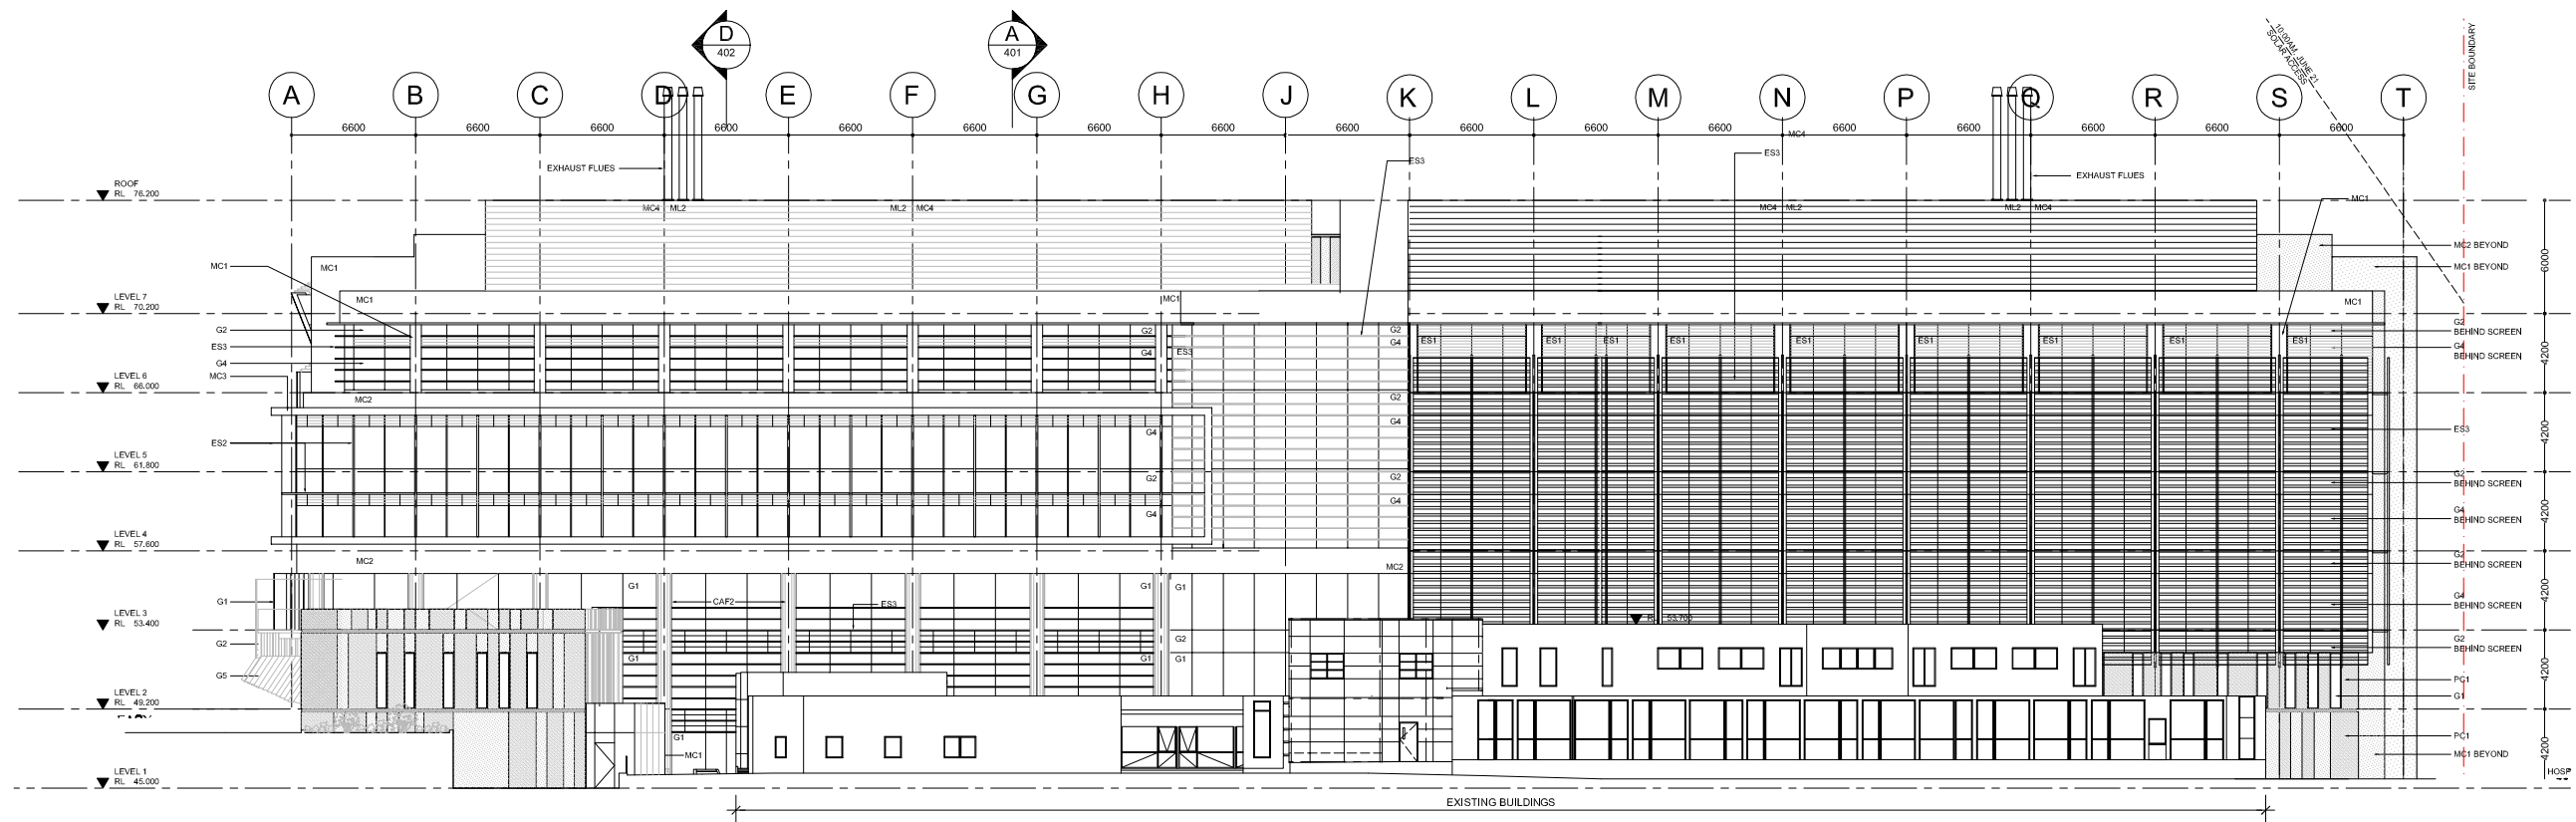

02 NORTH ELEVATION 2B
1:200 @ A1

LEGEND	
G1	GLASS - PERFORMANCE
G2	GLASS - SHADOW BOX
G3	GLASS - COLOUR BACK
G4	GLASS - CLEAR
G5	GLASS - CLEAR WITH FRIT
ML1	METAL LOUVRE - HORIZONTAL - TYPE 1
ML2	METAL LOUVRE - HORIZONTAL - TYPE 2
ES1	EXTERNAL SUNSHADE- ALUMINIUM RETRACTABLE BLINDS
ES2	EXTERNAL SUNSHADE- FIXED ALUMINIUM BLADES / FRAME
ES3	EXTERNAL SUNSHADE- FIXED ALUMINIUM HORIZONTAL LOUVRE
ES4	EXTERNAL SUNSHADE- FIXED ALUMINIUM VERTICAL LOUVRE
ES5	EXTERNAL SUNSHADE- FIXED ALUMINIUM FINIS
ES6	EXTERNAL SUNSHADE- FIXED ALUMINIUM GRILLE IN FRAME
ES7	EXTERNAL SUNSHADE- FIXED ALUMINIUM VERTICAL BLADES
MC1	METAL COMPOSITE ALUMINIUM PANEL TYPE 1
MC2	METAL COMPOSITE ALUMINIUM PANEL TYPE 2
MC3	METAL COMPOSITE ALUMINIUM PANEL TYPE 3
MC4	METAL COMPOSITE ALUMINIUM PROFILED PANEL, TYPE 4
MC5	METAL COMPOSITE ALUMINIUM PANEL LIFT DOOR, TYPE 5
PC1	PRECAST CONCRETE PANEL - COLOURED TYPE 1
PC2	PRECAST CONCRETE PANEL - COLOURED TYPE 2
CAF1	CONCRETE APPLIED FINISH, TYPE 1
CAF2	CONCRETE APPLIED FINISH, TYPE 2

Cox Richardson

Level 2, 204 Clarence Street, Sydney 2000 Australia
Tel : 612 9267 9599 Fax : 612 9264 5844
Email : sydney@cox.com.au

Project Architect Mark Davey	Date 22.10.09
Director Ian McGilvray	Date 22.10.09


NEUROSCIENCE RESEARCH PRECINCT

BARKER STREET RANDWICK NSW


204179.30

Drawing Title NORTH ELEVATION STAGE 2A & 2B	Rev.
Drawing Number PA-304	09
Date OCT 2009	

The Cox Group Pty Ltd ACN 002 535 891

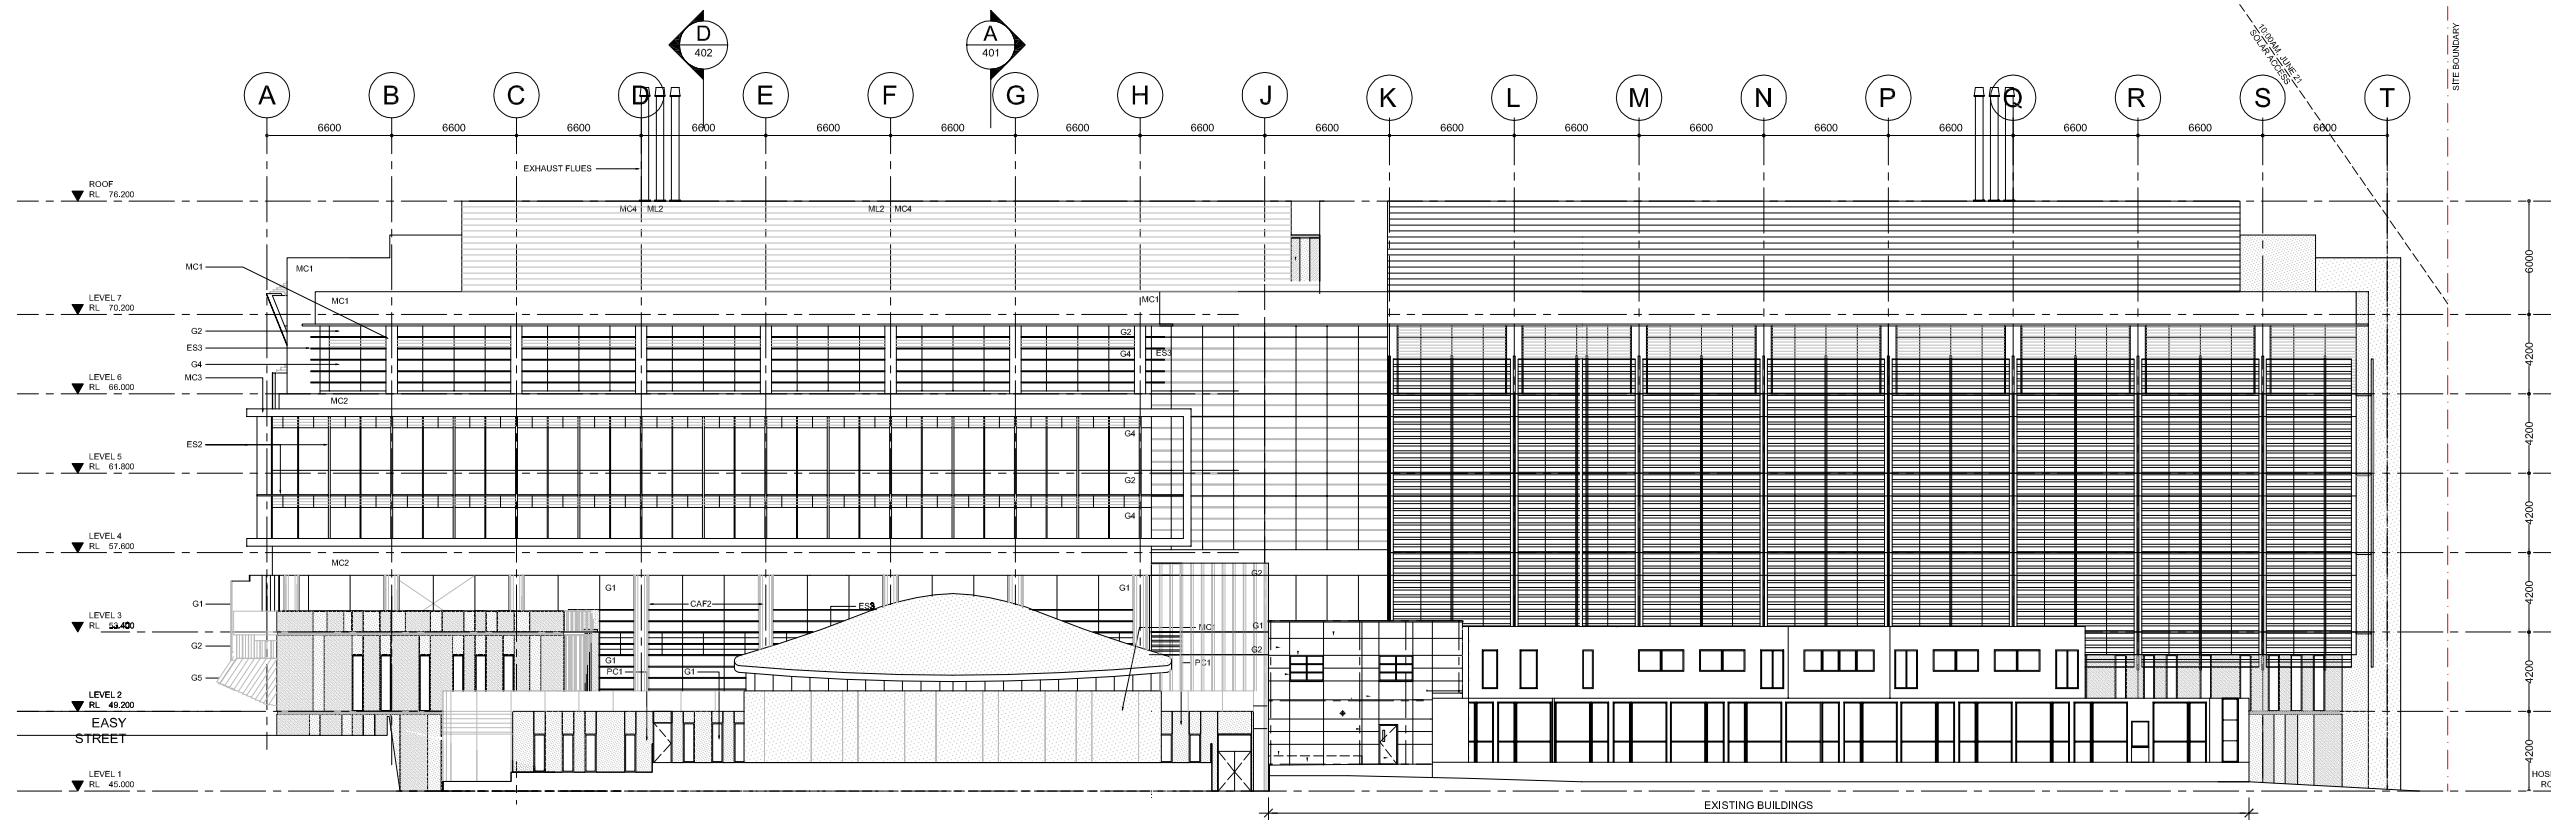

01 NORTH ELEVATION 2C
1:200 @ A1

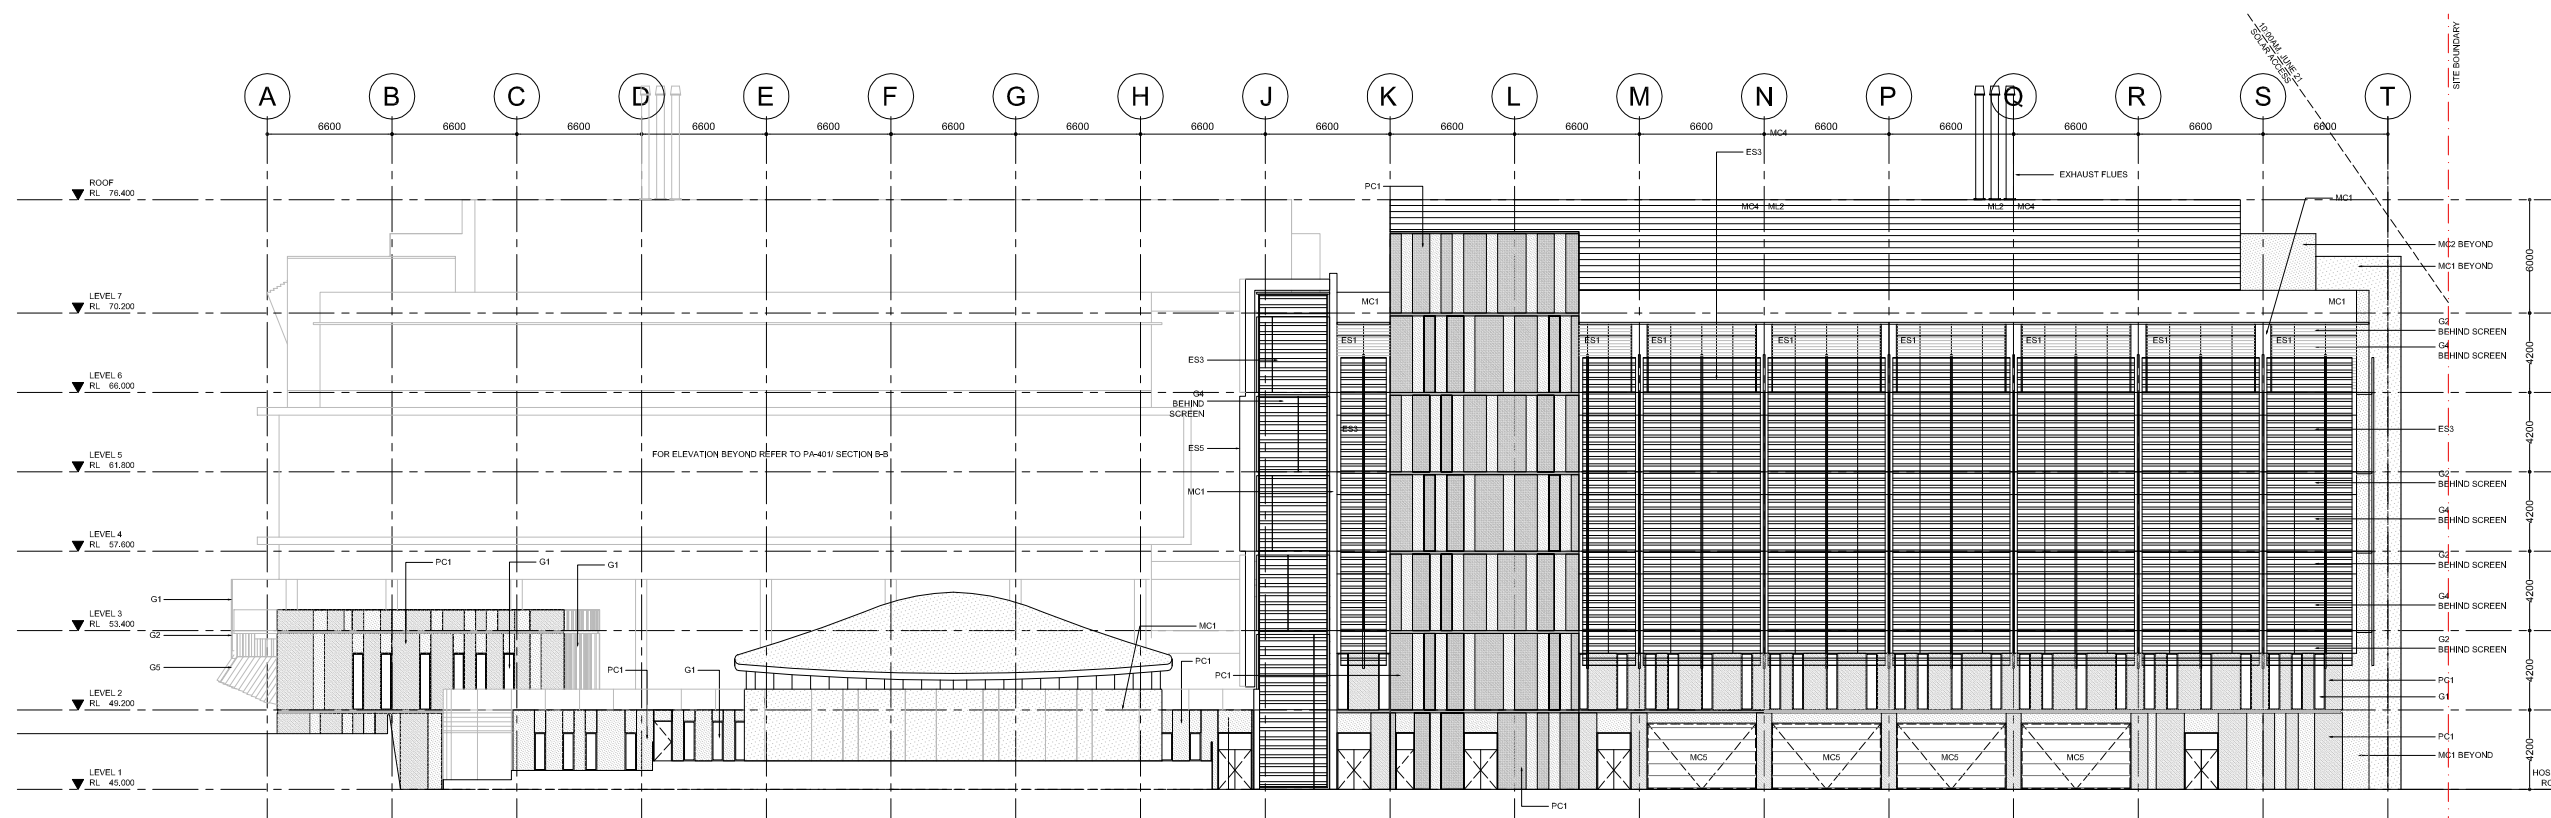

02 NORTH ELEVATION 2D
1:200 @ A1

LEGEND	
G1	GLASS - PERFORMANCE
G2	GLASS - SHADOW BOX
G3	GLASS - COLOUR BACK
G4	GLASS - CLEAR
G5	GLASS - CLEAR WITH FRIT
ML1	METAL LOUVRE - HORIZONTAL - TYPE 1
ML2	METAL LOUVRE - HORIZONTAL - TYPE 2
ES1	EXTERNAL SUNSHADE- ALUMINIUM RETRACTABLE BLINDS
ES2	EXTERNAL SUNSHADE- FIXED ALUMINIUM BLADES / FRAME
ES3	EXTERNAL SUNSHADE- FIXED ALUMINIUM HORIZONTAL LOUVRE
ES4	EXTERNAL SUNSHADE- FIXED ALUMINIUM VERTICAL LOUVRE
ES5	EXTERNAL SUNSHADE- FIXED ALUMINIUM FINIS
ES6	EXTERNAL SUNSHADE- FIXED ALUMINIUM GRILLE IN FRAME
ES7	EXTERNAL SUNSHADE- FIXED ALUMINIUM VERTICAL BLADES
MC1	METAL COMPOSITE ALUMINIUM PANEL TYPE 1
MC2	METAL COMPOSITE ALUMINIUM PANEL TYPE 2
MC3	METAL COMPOSITE ALUMINIUM PANEL TYPE 3
MC4	METAL COMPOSITE ALUMINIUM PROFIED PANEL, TYPE 4
MC5	METAL COMPOSITE ALUMINIUM PANEL LIFT DOOR, TYPE 5
PC1	PRECAST CONCRETE PANEL - COLOURED TYPE 1
PC2	PRECAST CONCRETE PANEL - COLOURED TYPE 2
CAF1	CONCRETE APPLIED FINISH, TYPE 1
CAF2	CONCRETE APPLIED FINISH, TYPE 2

Cox Richardson

Level 2, 204 Clarence Street, Sydney 2000 Australia
Tel : 612 9267 9599 Fax : 612 9264 5844
Email : sydney@cox.com.au

Project Architect
Mark Davey
Date 22.10.09
Director
Ian McGilvray
Date 22.10.09

NEUROSCIENCE RESEARCH PRECINCT

BARKER STREET RANDWICK NSW

204179.30

Drawing Title

NORTH ELEVATION STAGE 2C & 2D

Drawing Number

PA-305

Rev.

09

Date


OCT 2009

The Cox Group Pty Ltd ACN 002 535 891


Architecture Planning Urban design Interior design Health facility design

COX

K:\2004\204179\Drawings\01\proj\stage\pa-305.dwg

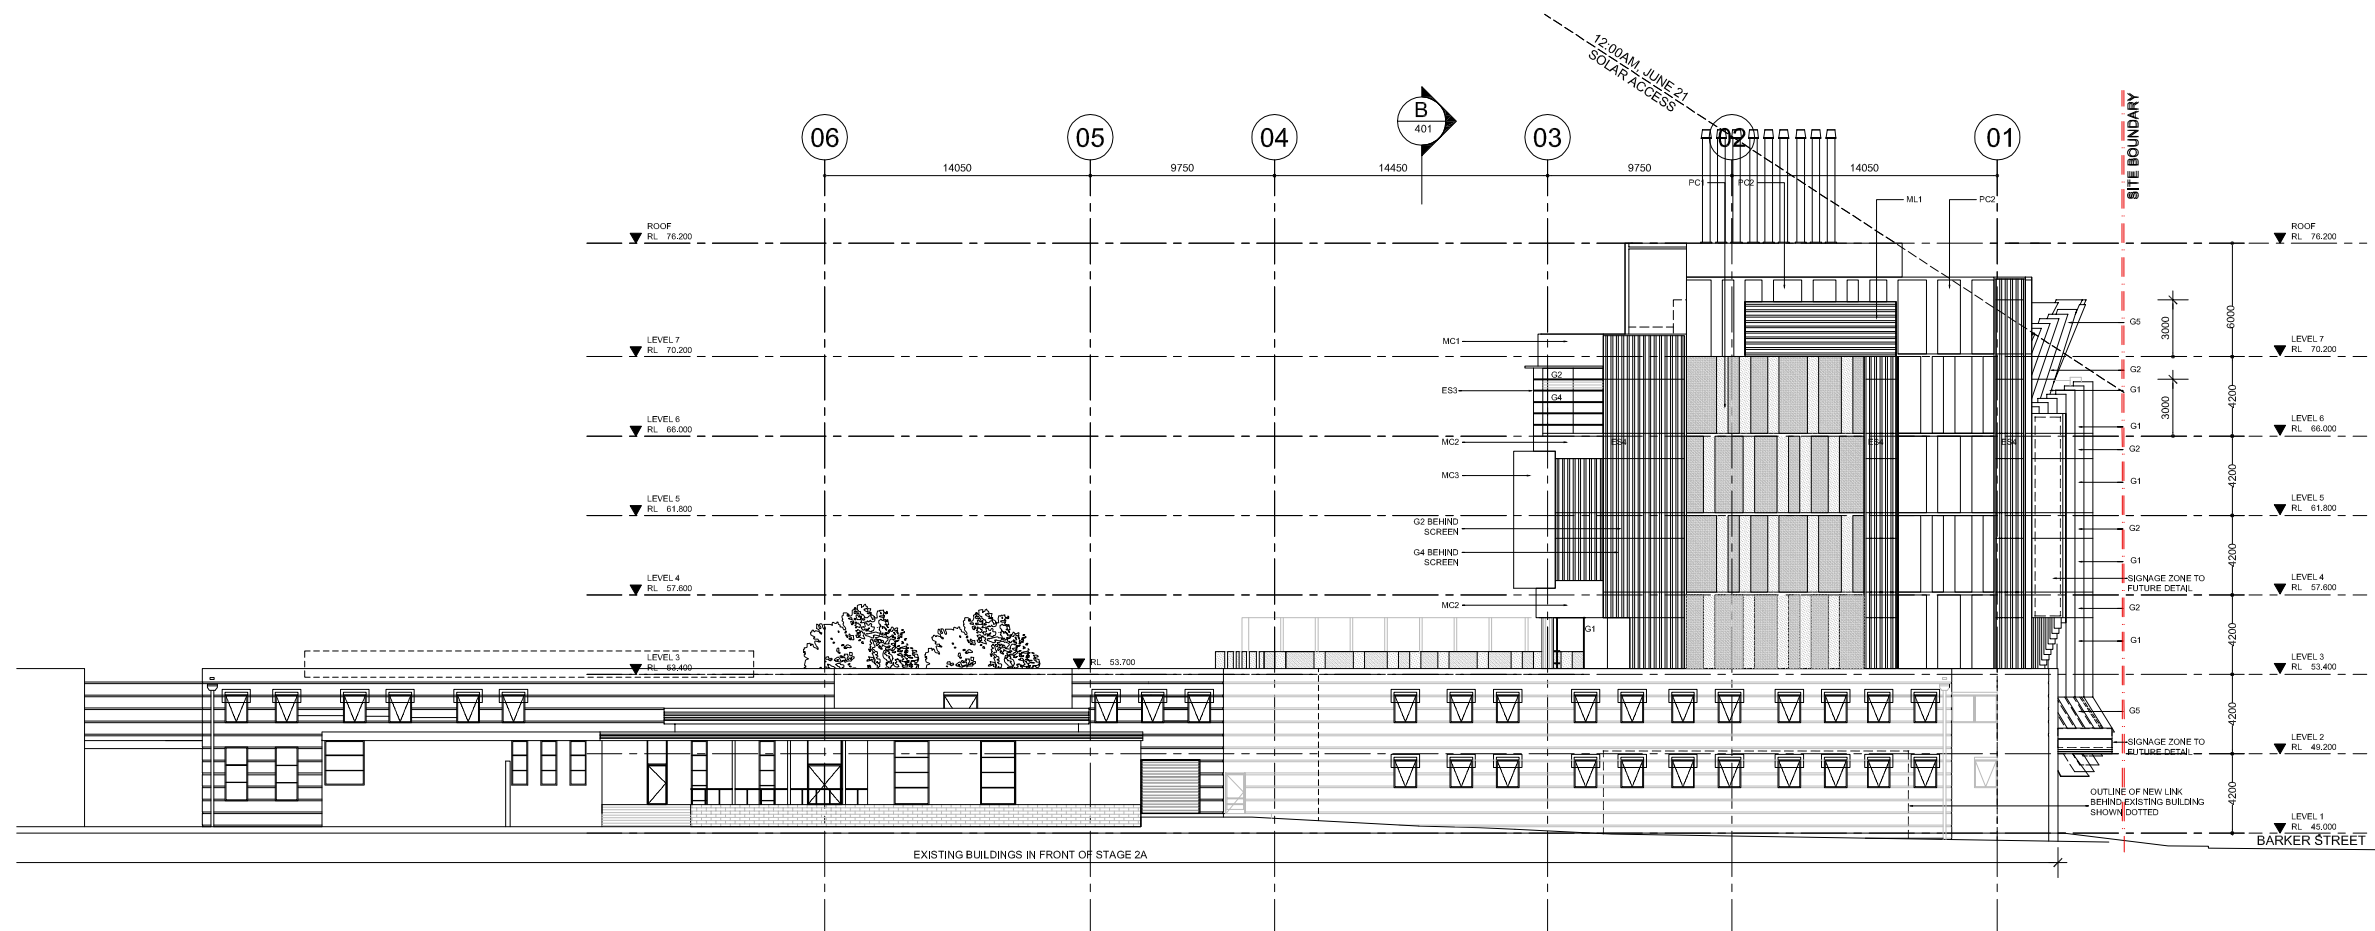

01 WEST ELEVATION 2A
1:200 @ A1

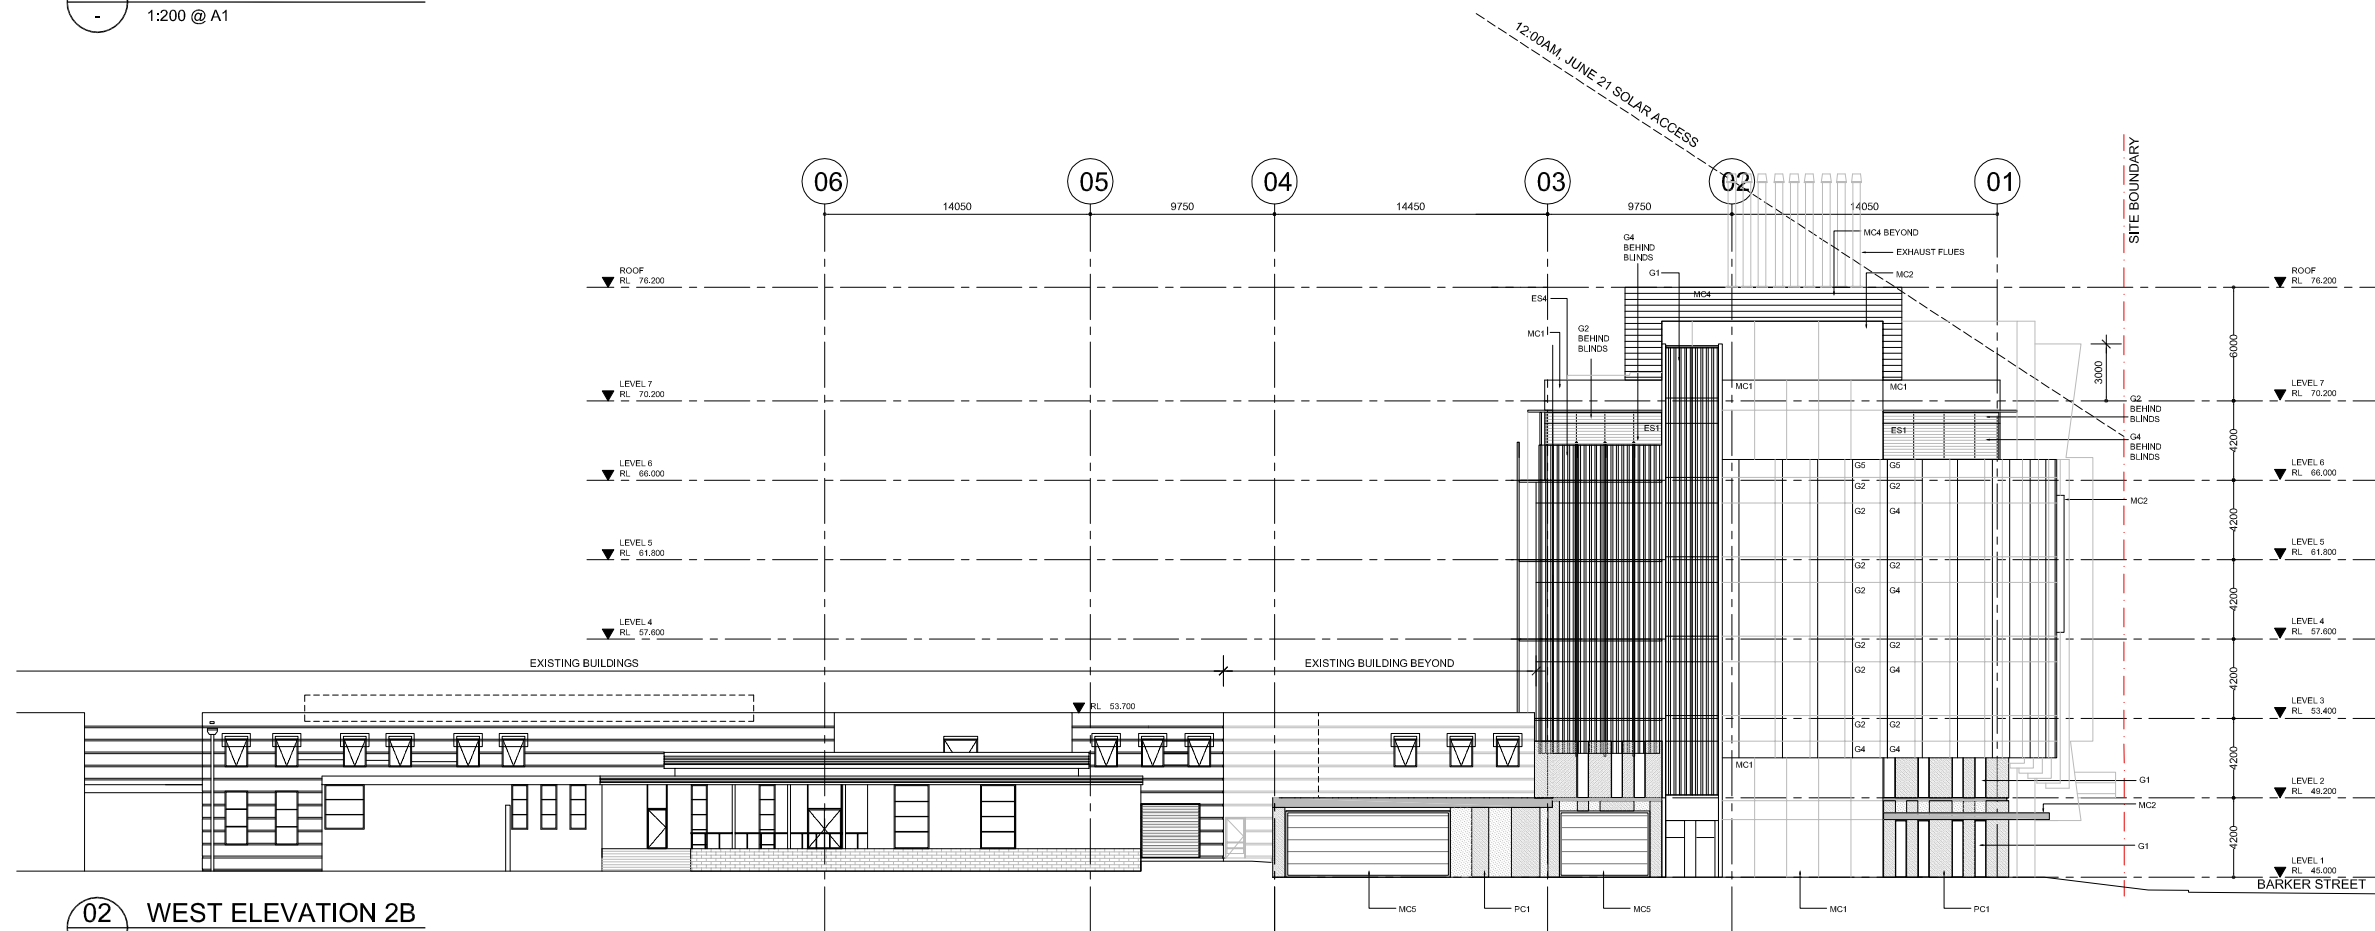

02 WEST ELEVATION 2B
1:200 @ A1

LEGEND	
G1	GLASS - PERFORMANCE
G2	GLASS - SHADOW BOX
G3	GLASS - COLOUR BACK
G4	GLASS - CLEAR
G5	GLASS - CLEAR WITH FRIT
ML1	METAL LOUVRE - HORIZONTAL - TYPE 1
ML2	METAL LOUVRE - HORIZONTAL - TYPE 2
ES1	EXTERNAL SUNSHADE- ALUMINIUM RETRACTABLE BLINDS
ES2	EXTERNAL SUNSHADE- FIXED ALUMINIUM BLADES / FRAME
ES3	EXTERNAL SUNSHADE- FIXED ALUMINIUM HORIZONTAL LOUVRE
ES4	EXTERNAL SUNSHADE- FIXED ALUMINIUM VERTICAL LOUVRE
ES5	EXTERNAL SUNSHADE- FIXED ALUMINIUM FINS
ES6	EXTERNAL SUNSHADE- FIXED ALUMINIUM GRILLE IN FRAME
ES7	EXTERNAL SUNSHADE- FIXED ALUMINIUM VERTICAL BLADES
MC1	METAL COMPOSITE ALUMINIUM PANEL TYPE 1
MC2	METAL COMPOSITE ALUMINIUM PANEL TYPE 2
MC3	METAL COMPOSITE ALUMINIUM PANEL TYPE 3
MC4	METAL COMPOSITE ALUMINIUM PROFILED PANEL, TYPE 4
MC5	METAL COMPOSITE ALUMINIUM PANEL LIFT DOOR, TYPE 5
PC1	PRECAST CONCRETE PANEL - COLOURED TYPE 1
PC2	PRECAST CONCRETE PANEL - COLOURED TYPE 2
CAF1	CONCRETE APPLIED FINISH, TYPE 1
CAF2	CONCRETE APPLIED FINISH, TYPE 2

Cox Richardson

Level 2, 204 Clarence Street, Sydney 2000 Australia
Tel : 612 9267 9599 Fax : 612 9264 5944
Email : sydney@cox.com.au

Project Architect	Mark Davey	Date	22.10.09
Director	Ian McGilvray	Date	22.10.09

NEUROSCIENCE RESEARCH PRECINCT

BARKER STREET RANDWICK NSW


204179.30

Drawing Title
WEST ELEVATION STAGE 2A & 2B

Drawing Number
PA-306

Date
OCT 2009

The Cox Group Pty Ltd ACN 002 535 891

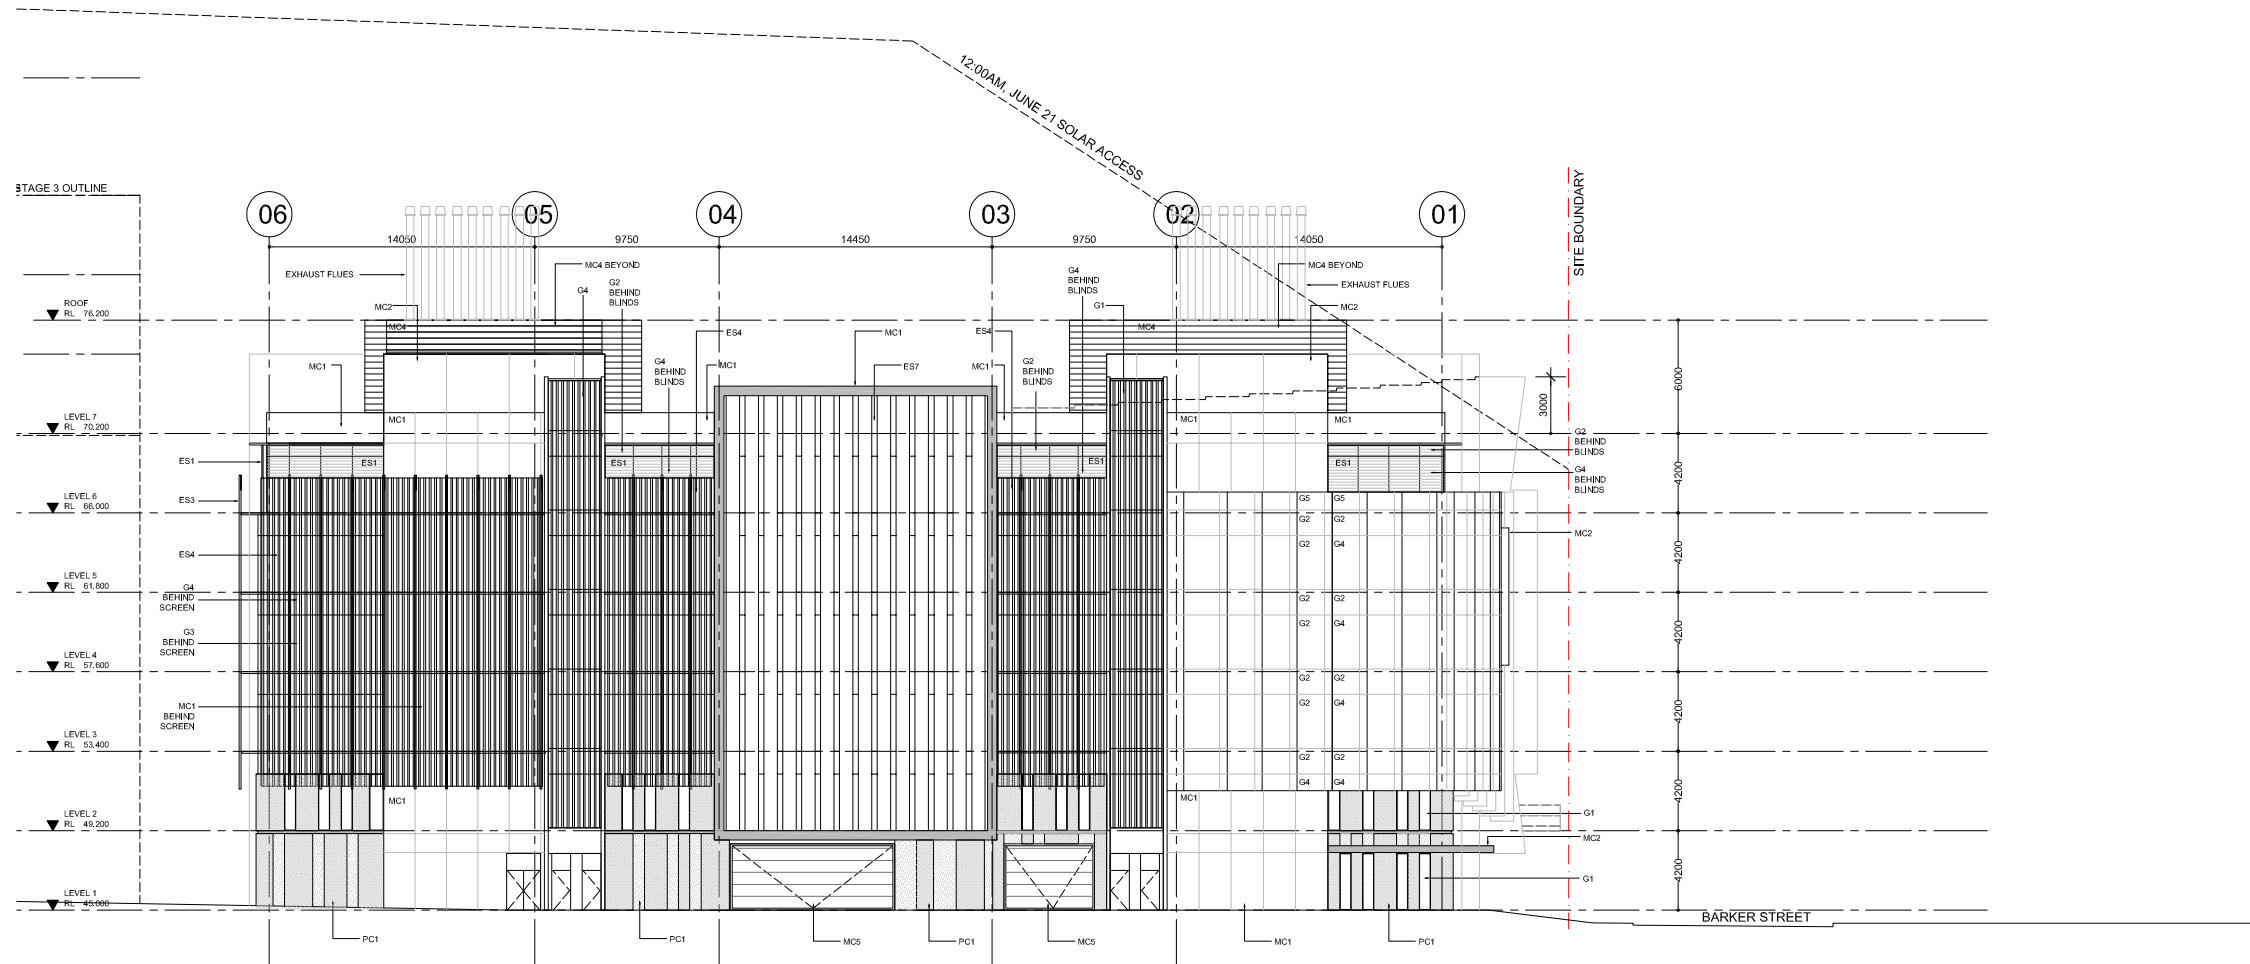

01 WEST ELEVATION 2D
1:200 @ A1

LEGEND	
G1	GLASS - PERFORMANCE
G2	GLASS - SHADOW BOX
G3	GLASS - COLOUR BACK
G4	GLASS - CLEAR
G5	GLASS - CLEAR WITH FRIT
ML1	METAL LOUVRE - HORIZONTAL - TYPE 1
ML2	METAL LOUVRE - HORIZONTAL - TYPE 2
ES1	EXTERNAL SUNSHADE- ALUMINIUM RETRACTABLE BLINDS
ES2	EXTERNAL SUNSHADE- FIXED ALUMINIUM BLADES / FRAME
ES3	EXTERNAL SUNSHADE- FIXED ALUMINIUM HORIZONTAL LOUVRE
ES4	EXTERNAL SUNSHADE- FIXED ALUMINIUM VERTICAL LOUVRE
ES5	EXTERNAL SUNSHADE- FIXED ALUMINIUM FINS
ES6	EXTERNAL SUNSHADE- FIXED ALUMINIUM GRILLE IN FRAME
ES7	EXTERNAL SUNSHADE- FIXED ALUMINIUM VERTICAL BLADES
MC1	METAL COMPOSITE ALUMINIUM PANEL TYPE 1
MC2	METAL COMPOSITE ALUMINIUM PANEL TYPE 2
MC3	METAL COMPOSITE ALUMINIUM PANEL TYPE 3
MC4	METAL COMPOSITE ALUMINIUM PROFILED PANEL, TYPE 4
MC5	METAL COMPOSITE ALUMINIUM PANEL LIFT DOOR, TYPE 5
PC1	PRECAST CONCRETE PANEL - COLOURED TYPE 1
PC2	PRECAST CONCRETE PANEL - COLOURED TYPE 2
CAF1	CONCRETE APPLIED FINISH, TYPE 1
CAF2	CONCRETE APPLIED FINISH, TYPE 2

Cox Richardson

Level 2, 204 Clarence Street, Sydney 2000 Australia
Tel : 612 9267 9599 Fax : 612 9264 5844
Email : sydney@cox.com.au

Project Architect	Mark Davey	Date	22.10.09
Director	Ian McGilvray	Date	22.10.09


NEUROSCIENCE RESEARCH PRECINCT

BARKER STREET RANDWICK NSW

204179.30

Drawing Title	WEST ELEVATION STAGE 2D
Drawing Number	PA-307
Date	OCT 2009

The Cox Group Pty Ltd ACN 002 535 891

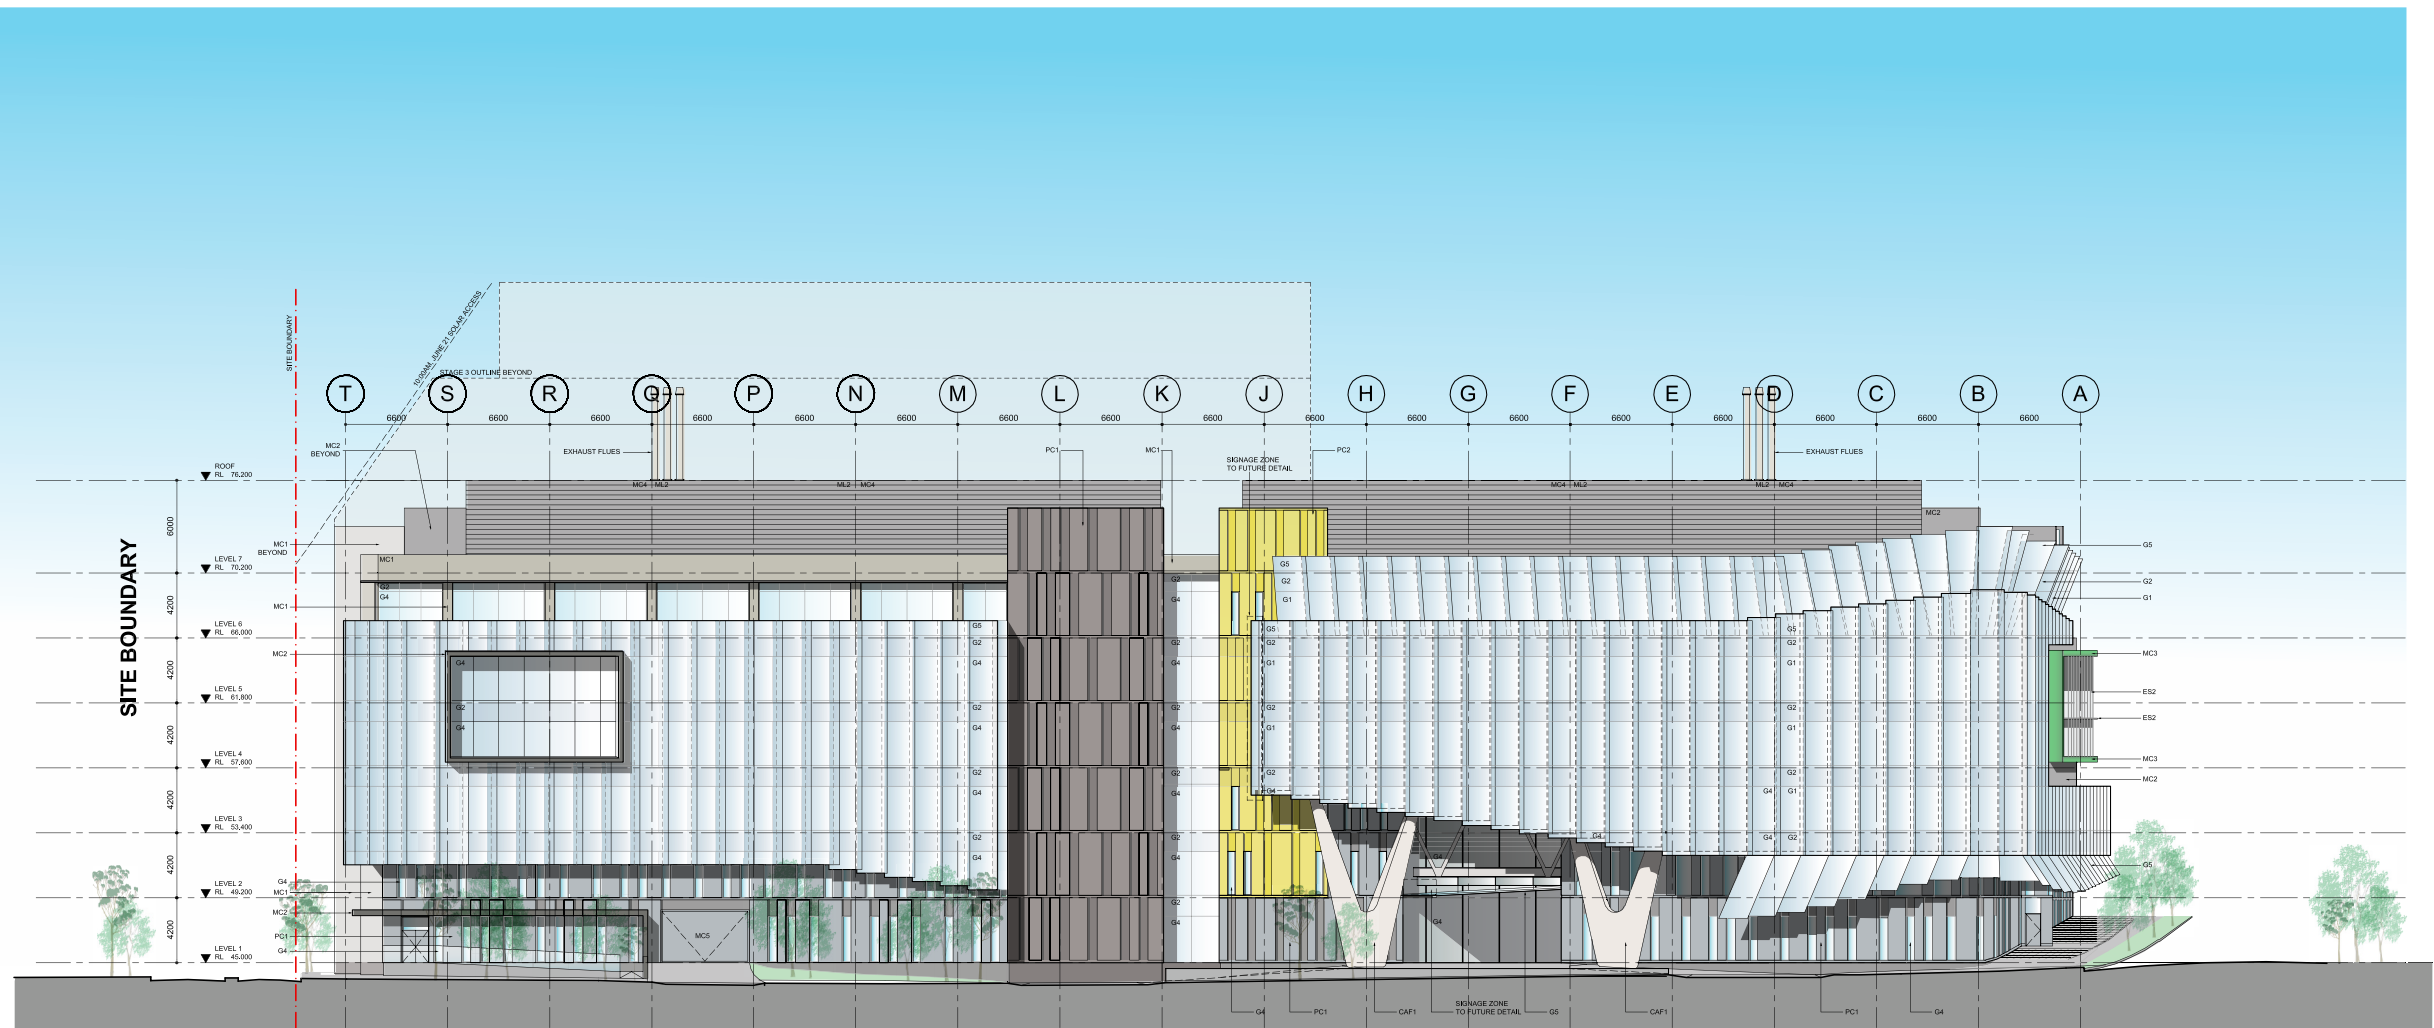

SOUTH ELEVATION

01 SOUTH ELEVATION
NTS

Cox Richardson
Level 2, 204 Clarence Street, Sydney 2000 Australia
Tel : 612 9267 9599 Fax : 612 9264 5844
Email : sydney@cox.com.au



Architecture Planning Urban design Interior design Health facility design

Project Architect Mark Davey	Date 22.10.09
Director Ian McGilvray	Date 22.10.09

NEUROSCIENCE RESEARCH PRECINCT


BARKER STREET RANDWICK NSW



204179.30

Drawing Title SOUTH ELEVATION	Rev. 09
Drawing Number PA-310	Date OCT 2009

The Cox Group Pty Ltd ACN 002 535 891

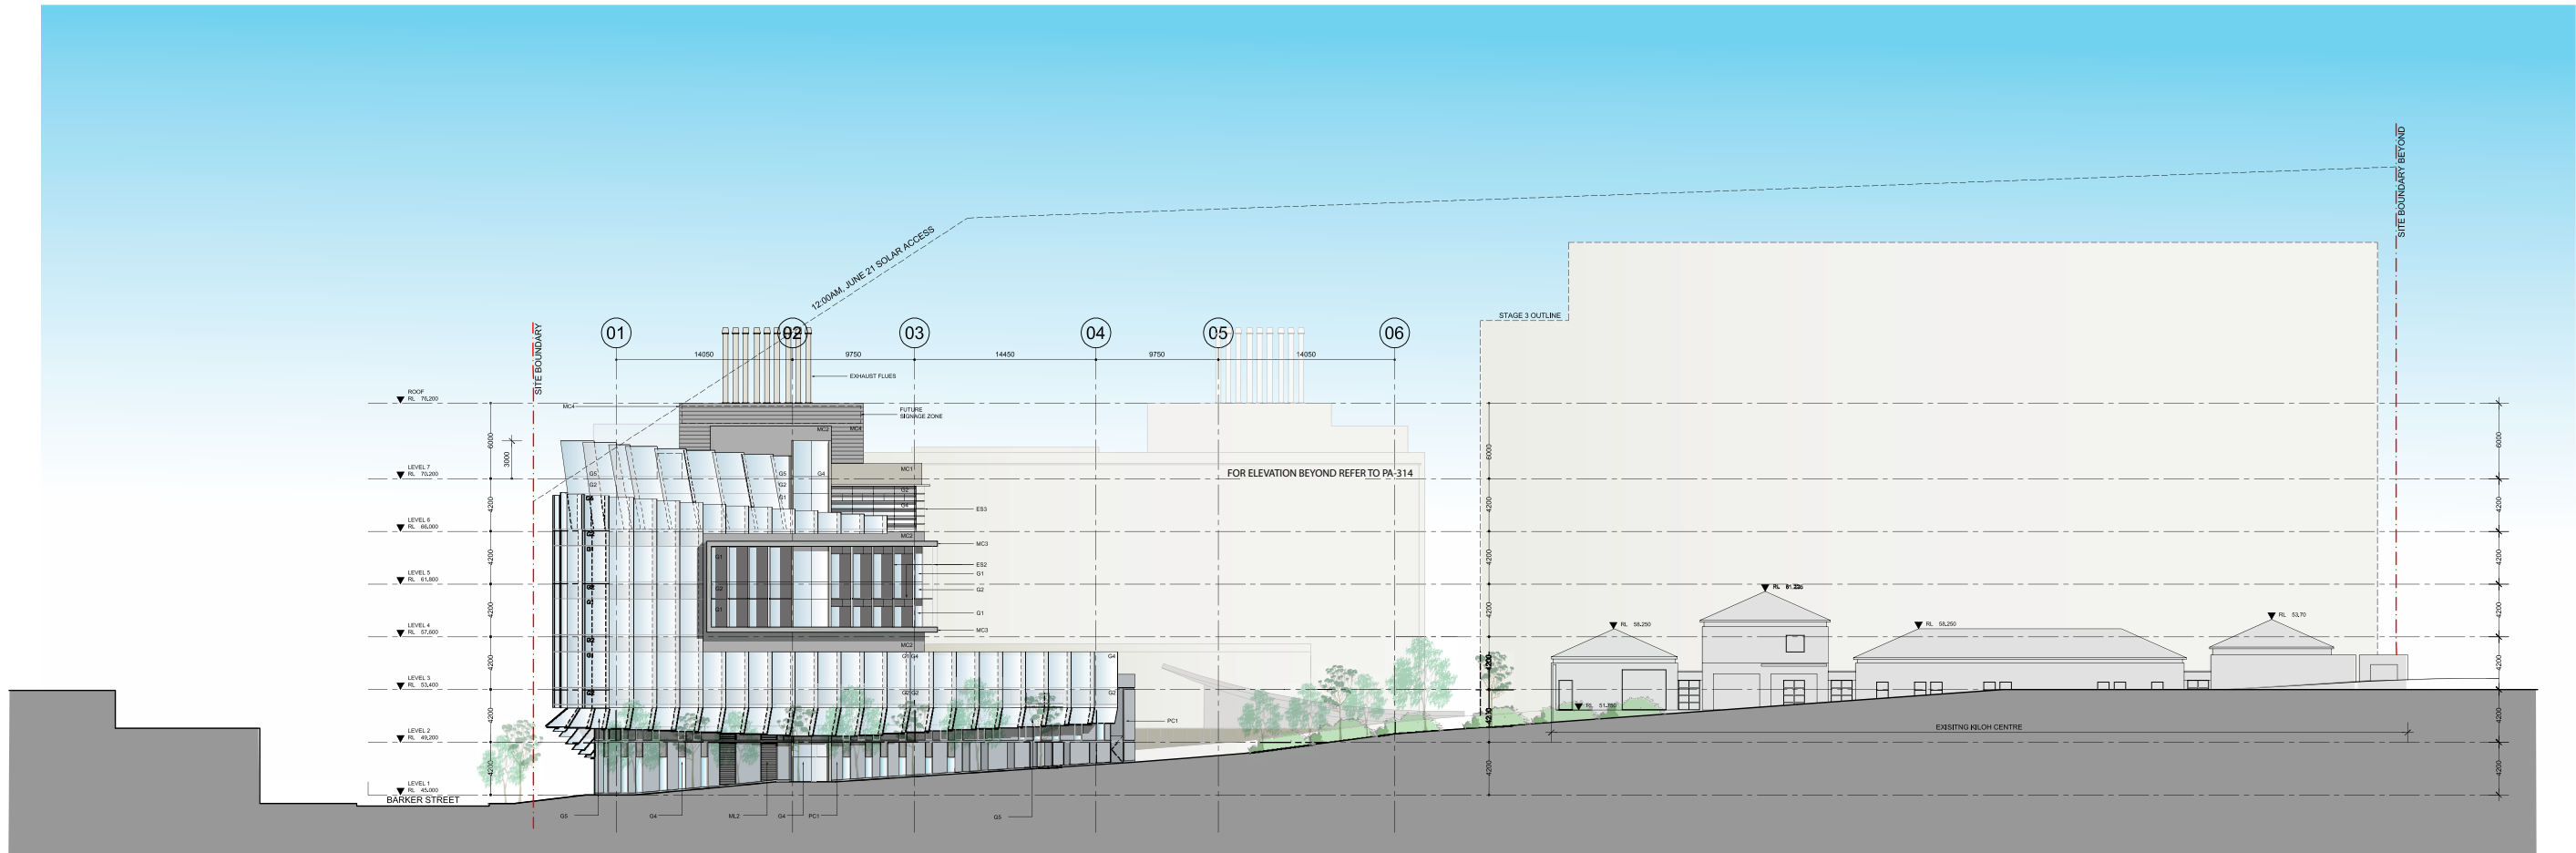

01 EAST ELEVATION
NTS

Cox Richardson
Level 2, 204 Clarence Street, Sydney 2000 Australia
Tel : 612 9267 9599 Fax : 612 9264 5844
Email : sydney@cox.com.au

Architecture Planning Urban design Interior design Health facility design



Project Architect Mark Davey	Date 22.10.09
Director Ian McGilvray	Date 22.10.09


NEUROSCIENCE RESEARCH PRECINCT

BARKER STREET RANDWICK NSW



204179.30

Drawing Title EAST ELEVATION	Rev. 09
Drawing Number PA-311	Date OCT 2009

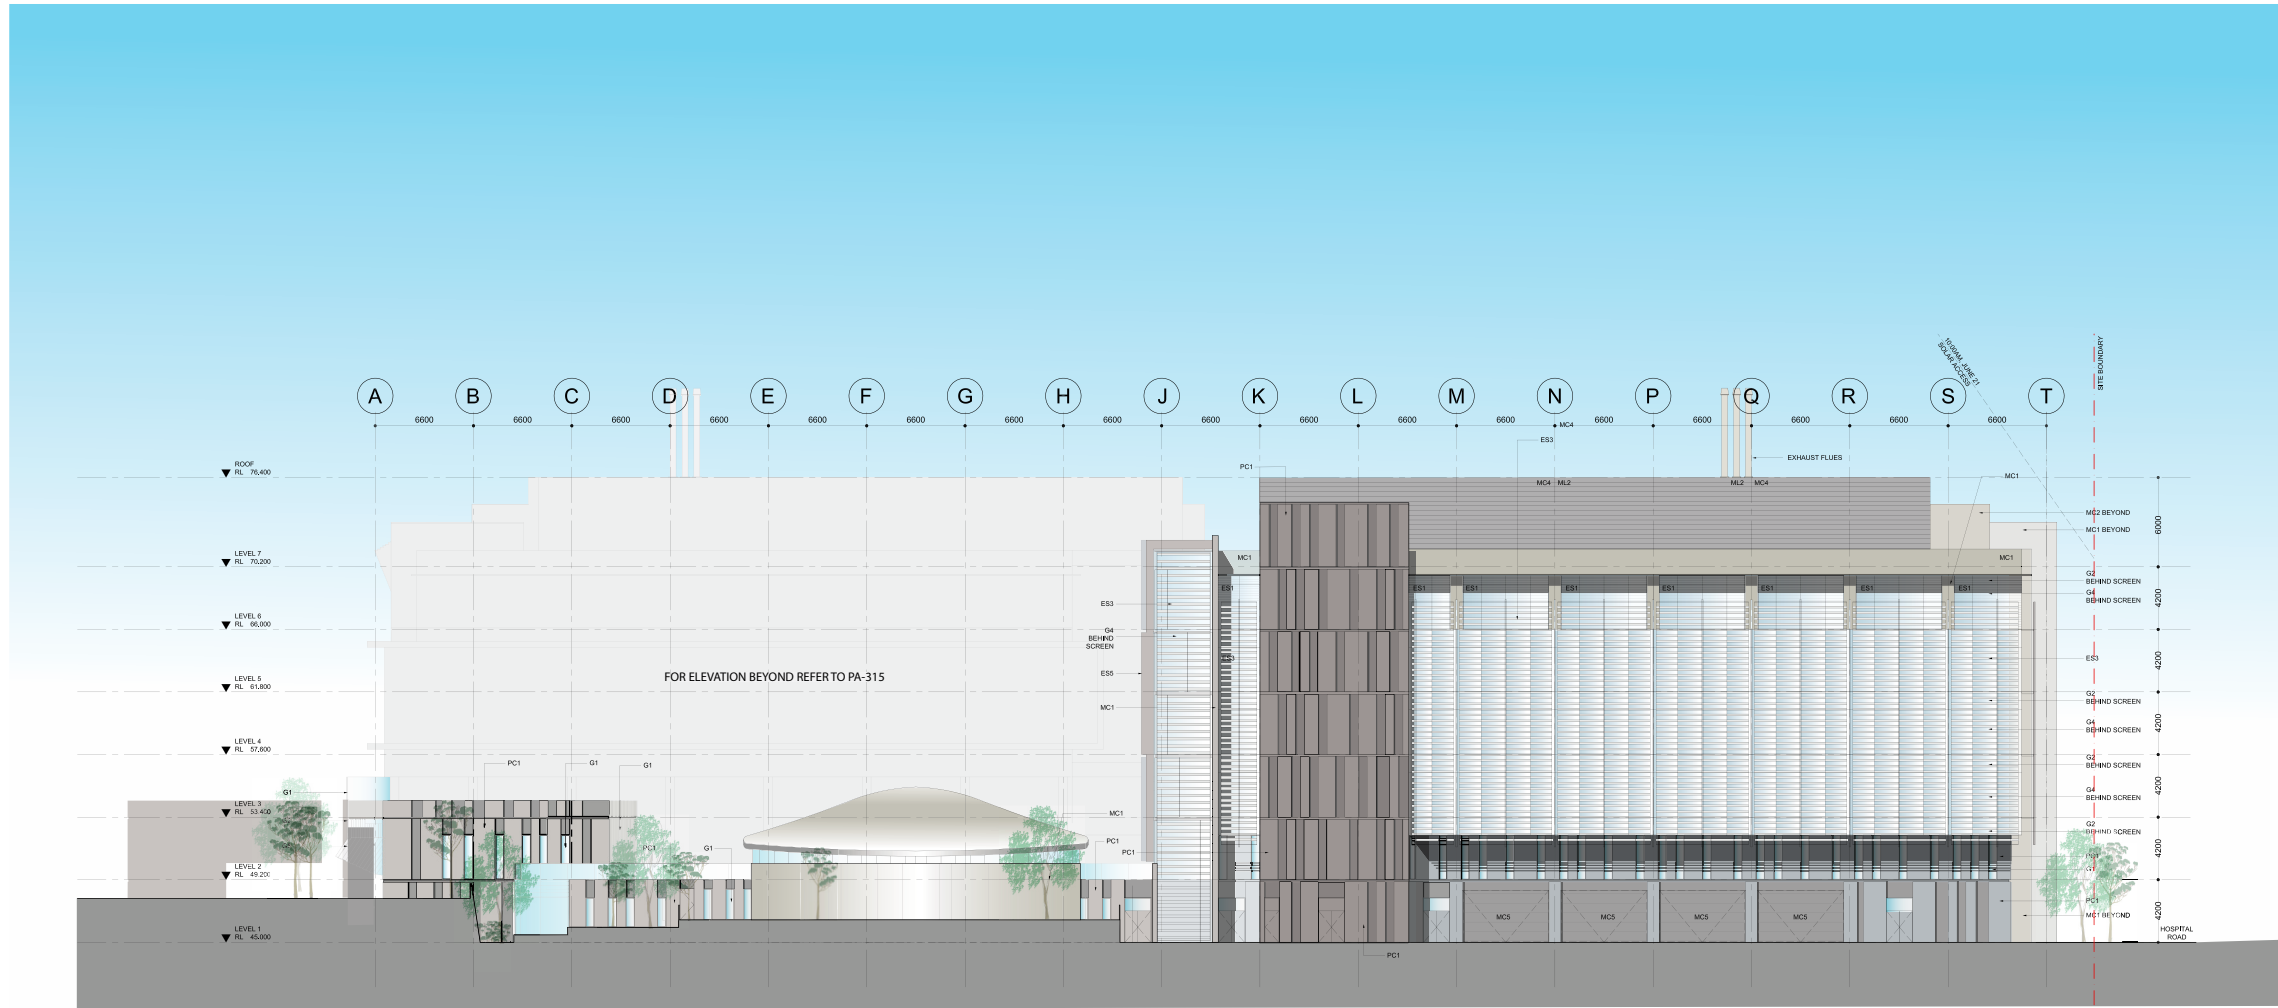

01 NORTH ELEVATION
NTS

Cox Richardson
Level 2, 204 Clarence Street, Sydney 2000 Australia
Tel : 612 9267 9599 Fax : 612 9264 5844
Email : sydney@cox.com.au


Architecture Planning Urban design Interior design Health facility design



Project Architect Mark Davey	Date 22.10.09
Director Ian McGilvray	22.10.09

NEUROSCIENCE RESEARCH PRECINCT

BARKER STREET RANDWICK NSW

 

204179.30


Drawing Title
NORTH ELEVATION

Drawing Number
PA-312

Date
OCT 2009

Rev.
09

The Cox Group Pty Ltd ACN 002 535 891

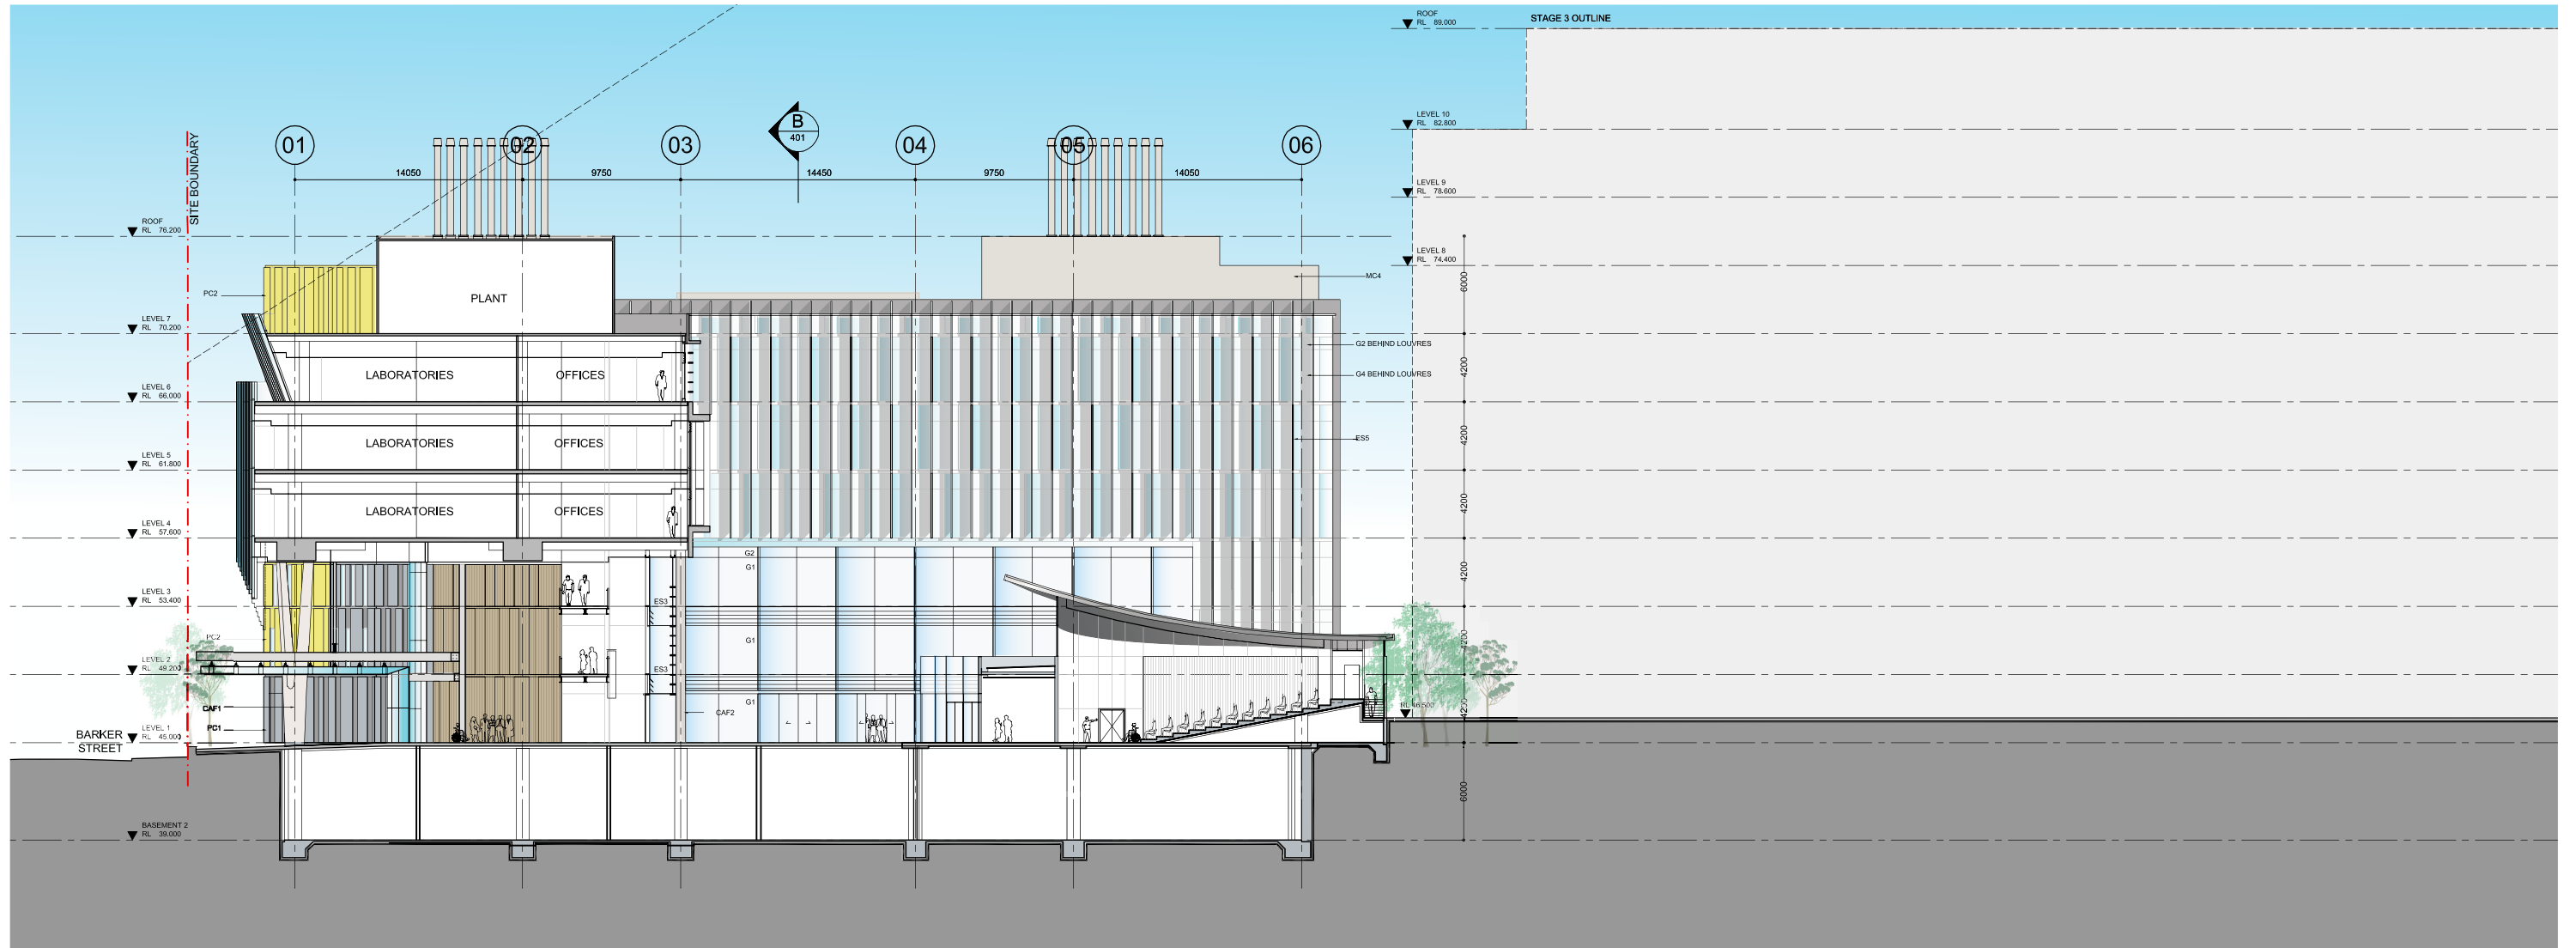

01 EAST SECTION AA
NTS

Cox Richardson

Level 2, 204 Clarence Street, Sydney 2000 Australia
Tel : 612 9267 9599 Fax : 612 9264 5844
Email : sydney@cox.com.au


Architecture Planning Urban design Interior design Health facility design



Project Architect Mark Davey	Date 22.10.09
Director Ian McGilvray	Date 22.10.09

NEUROSCIENCE RESEARCH PRECINCT

BARKER STREET RANDWICK NSW

 

204179.30


Drawing Title
EAST SECTION AA

Drawing Number
PA-314

Date
APRIL 2009

Rev.
09

The Cox Group Pty Ltd ACN 002 535 891

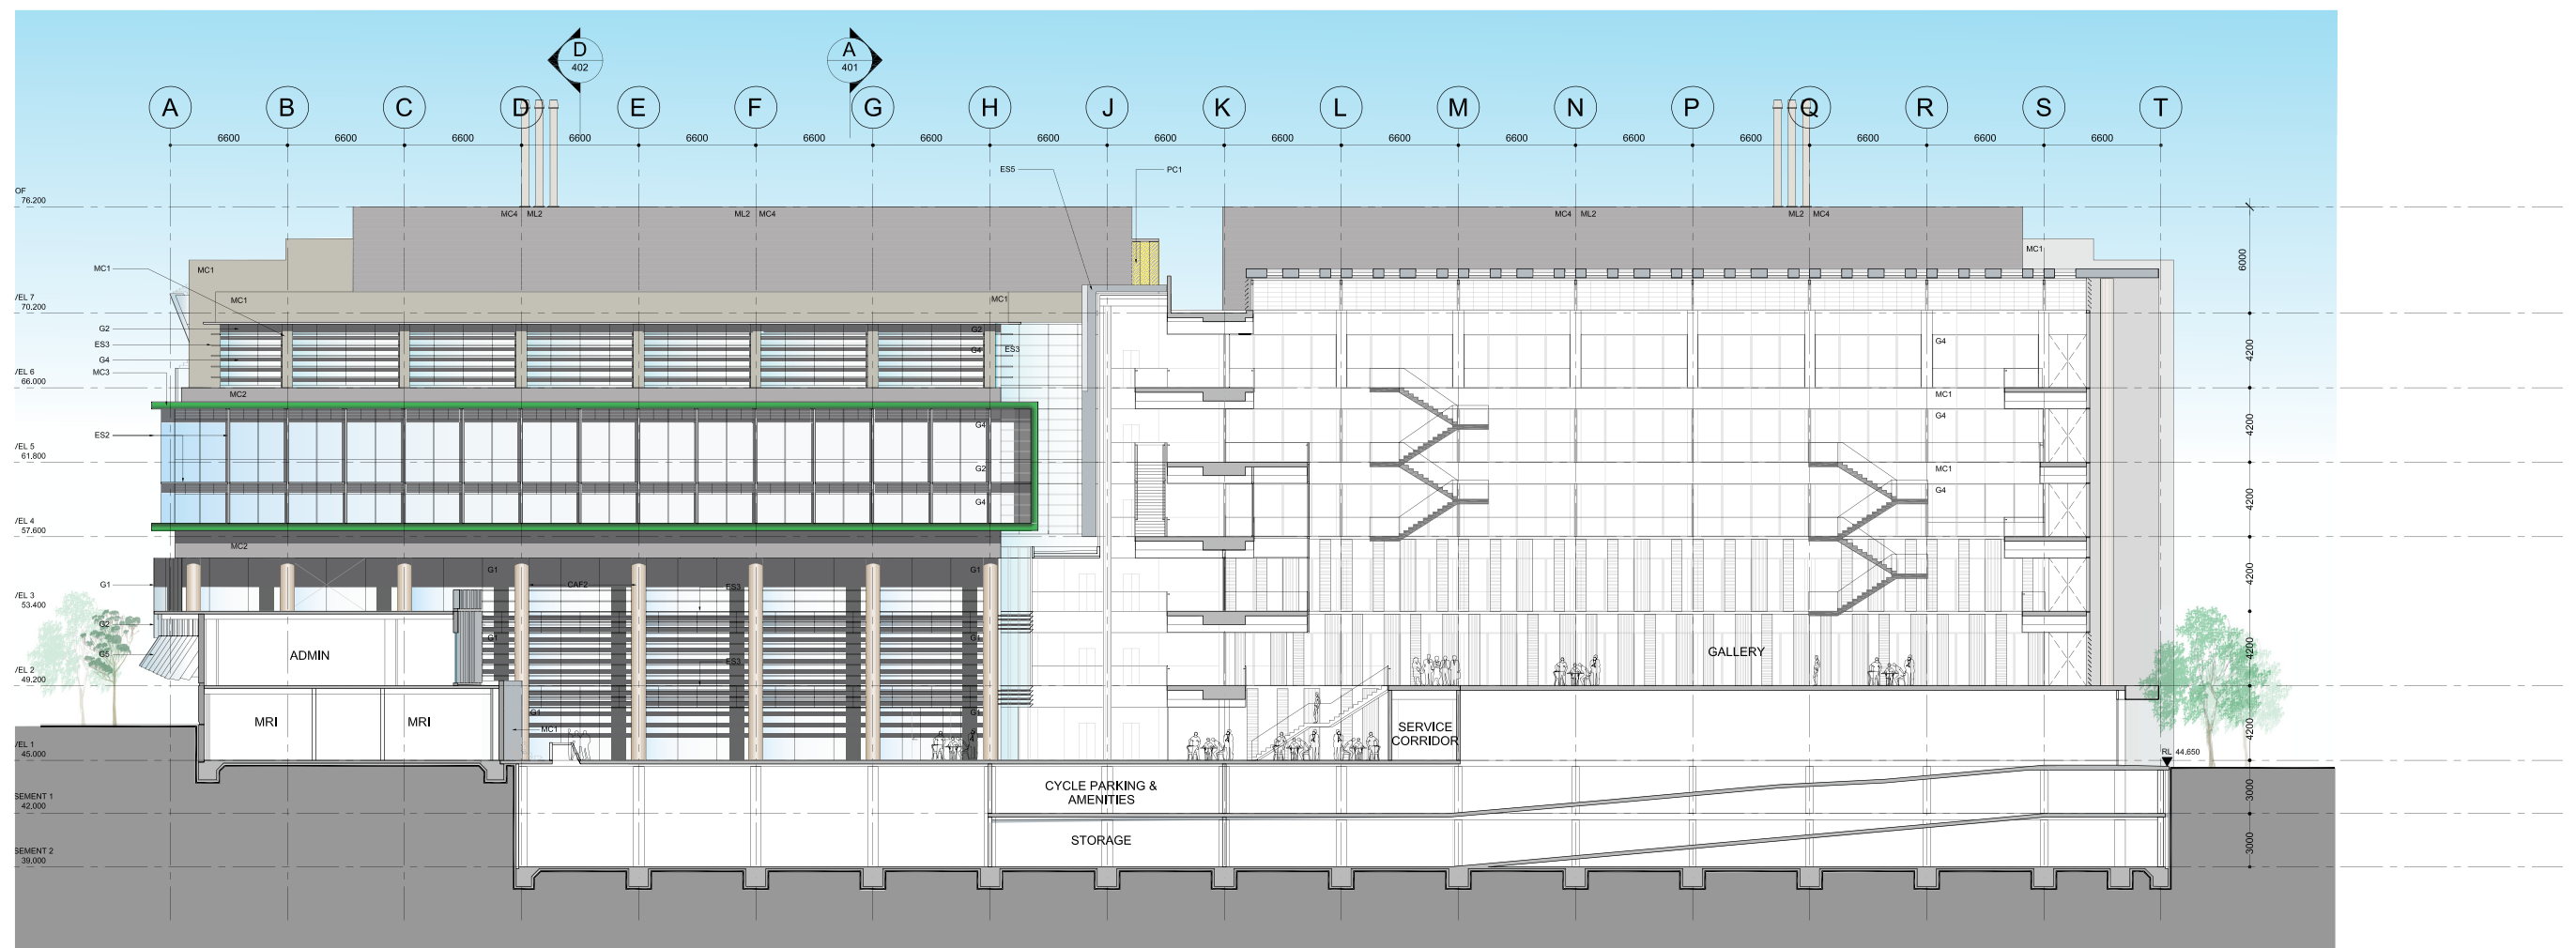

01 NORTH SECTION BB
NTS

Cox Richardson

Level 2, 204 Clarence Street, Sydney 2000 Australia
Tel : 612 9267 9599 Fax : 612 9264 5844
Email : sydney@cox.com.au


Architecture Planning Urban design Interior design Health facility design



Project Architect	Mark Davey	Date	22.10.09
Director	Ian McGilvray	Date	22.10.09

NEUROSCIENCE RESEARCH PRECINCT

BARKER STREET RANDWICK NSW

 

204179.30


Drawing Title
NORTH SECTION BB

Drawing Number
PA-315


Date
APRIL 2009

Rev.
09

The Cox Group Pty Ltd ACN 002 535 891

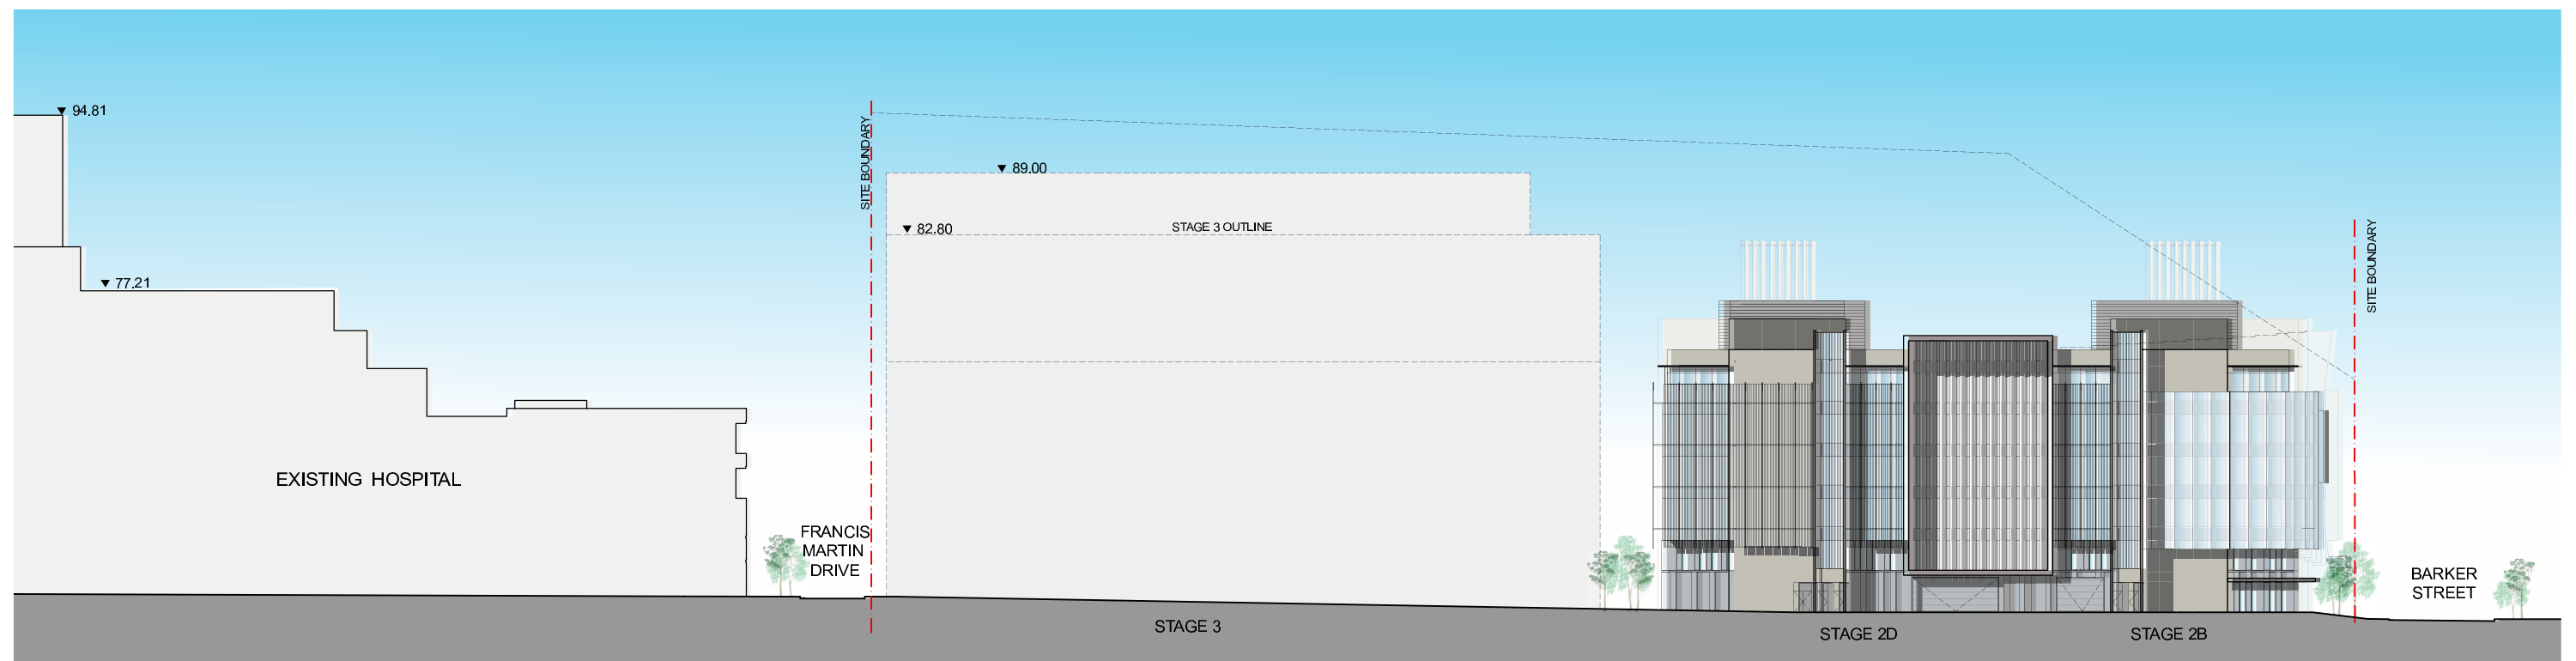

01 HOSPITAL ROAD ELEVATION
NTS

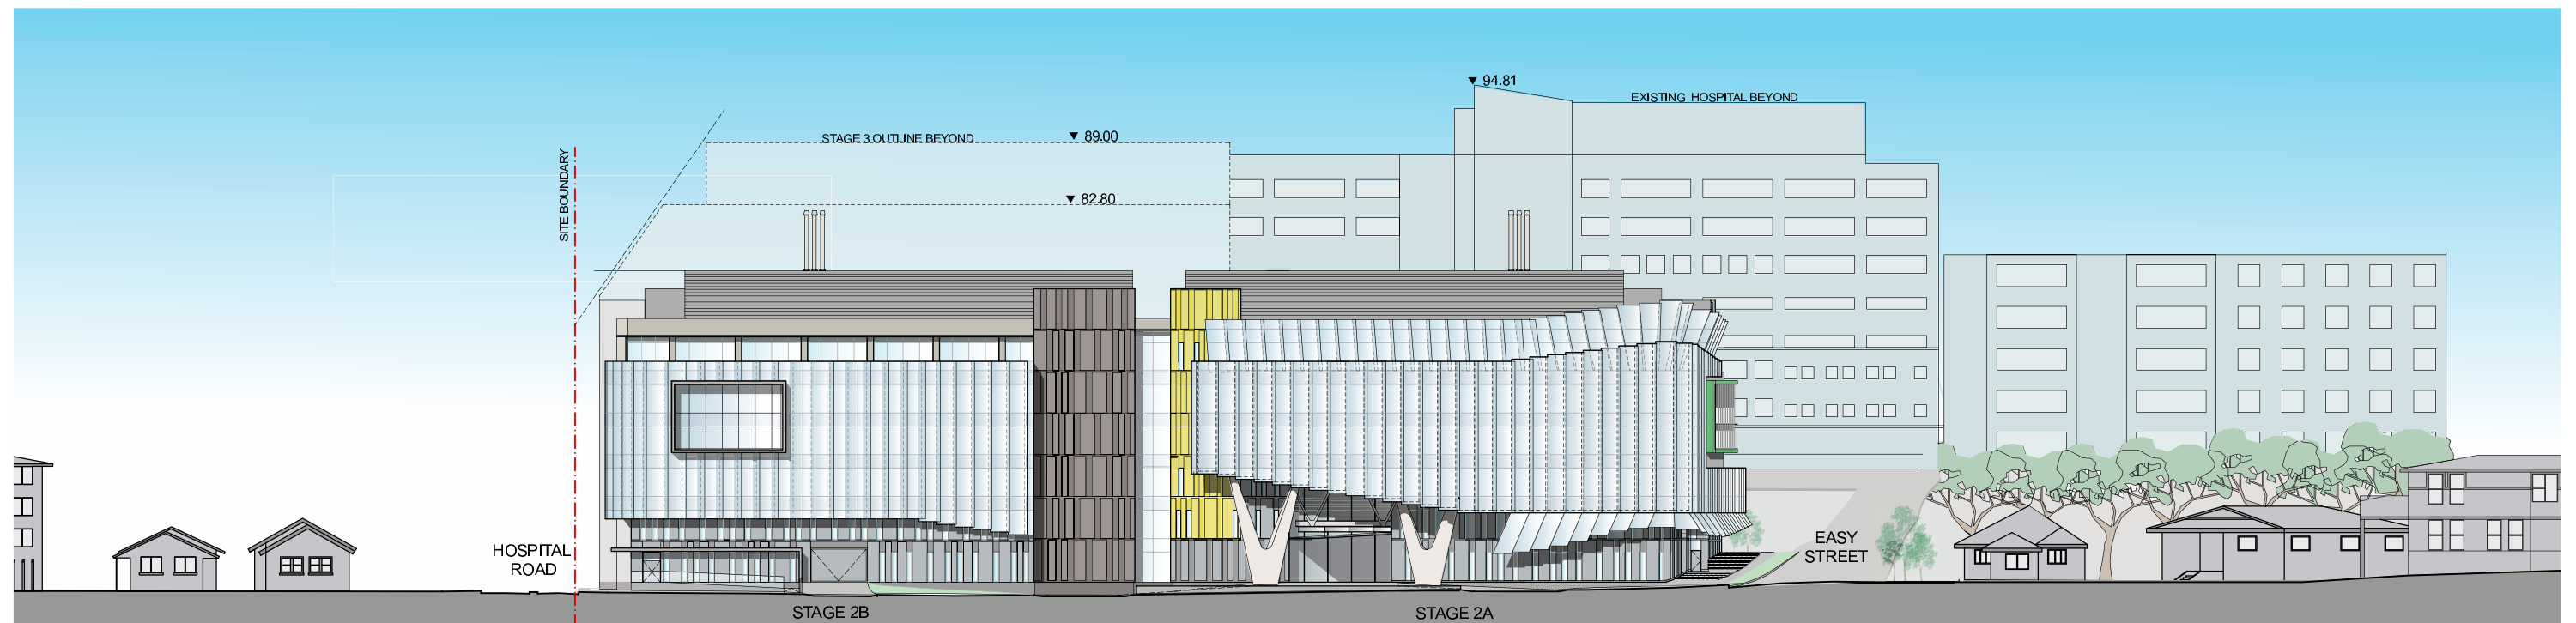

02 BARKER STREET ELEVATION
NTS

Cox Richardson

Level 2, 204 Clarence Street, Sydney 2000 Australia
Tel : 612 9267 9599 Fax : 612 9264 5844
Email : sydney@cox.com.au

Architecture Planning Urban design Interior design Health facility design

COX

Project Architect Mark Davey	Date 22.10.09
Director Ian McGilvray	22.10.09

NEUROSCIENCE RESEARCH PRECINCT

BARKER STREET RANDWICK NSW

204179.30

Drawing Title
STREET ELEVATIONS

Drawing Number
PA-316

Rev.
01

Date
OCT 2009

The Cox Group Pty Ltd ACN 002 535 891