


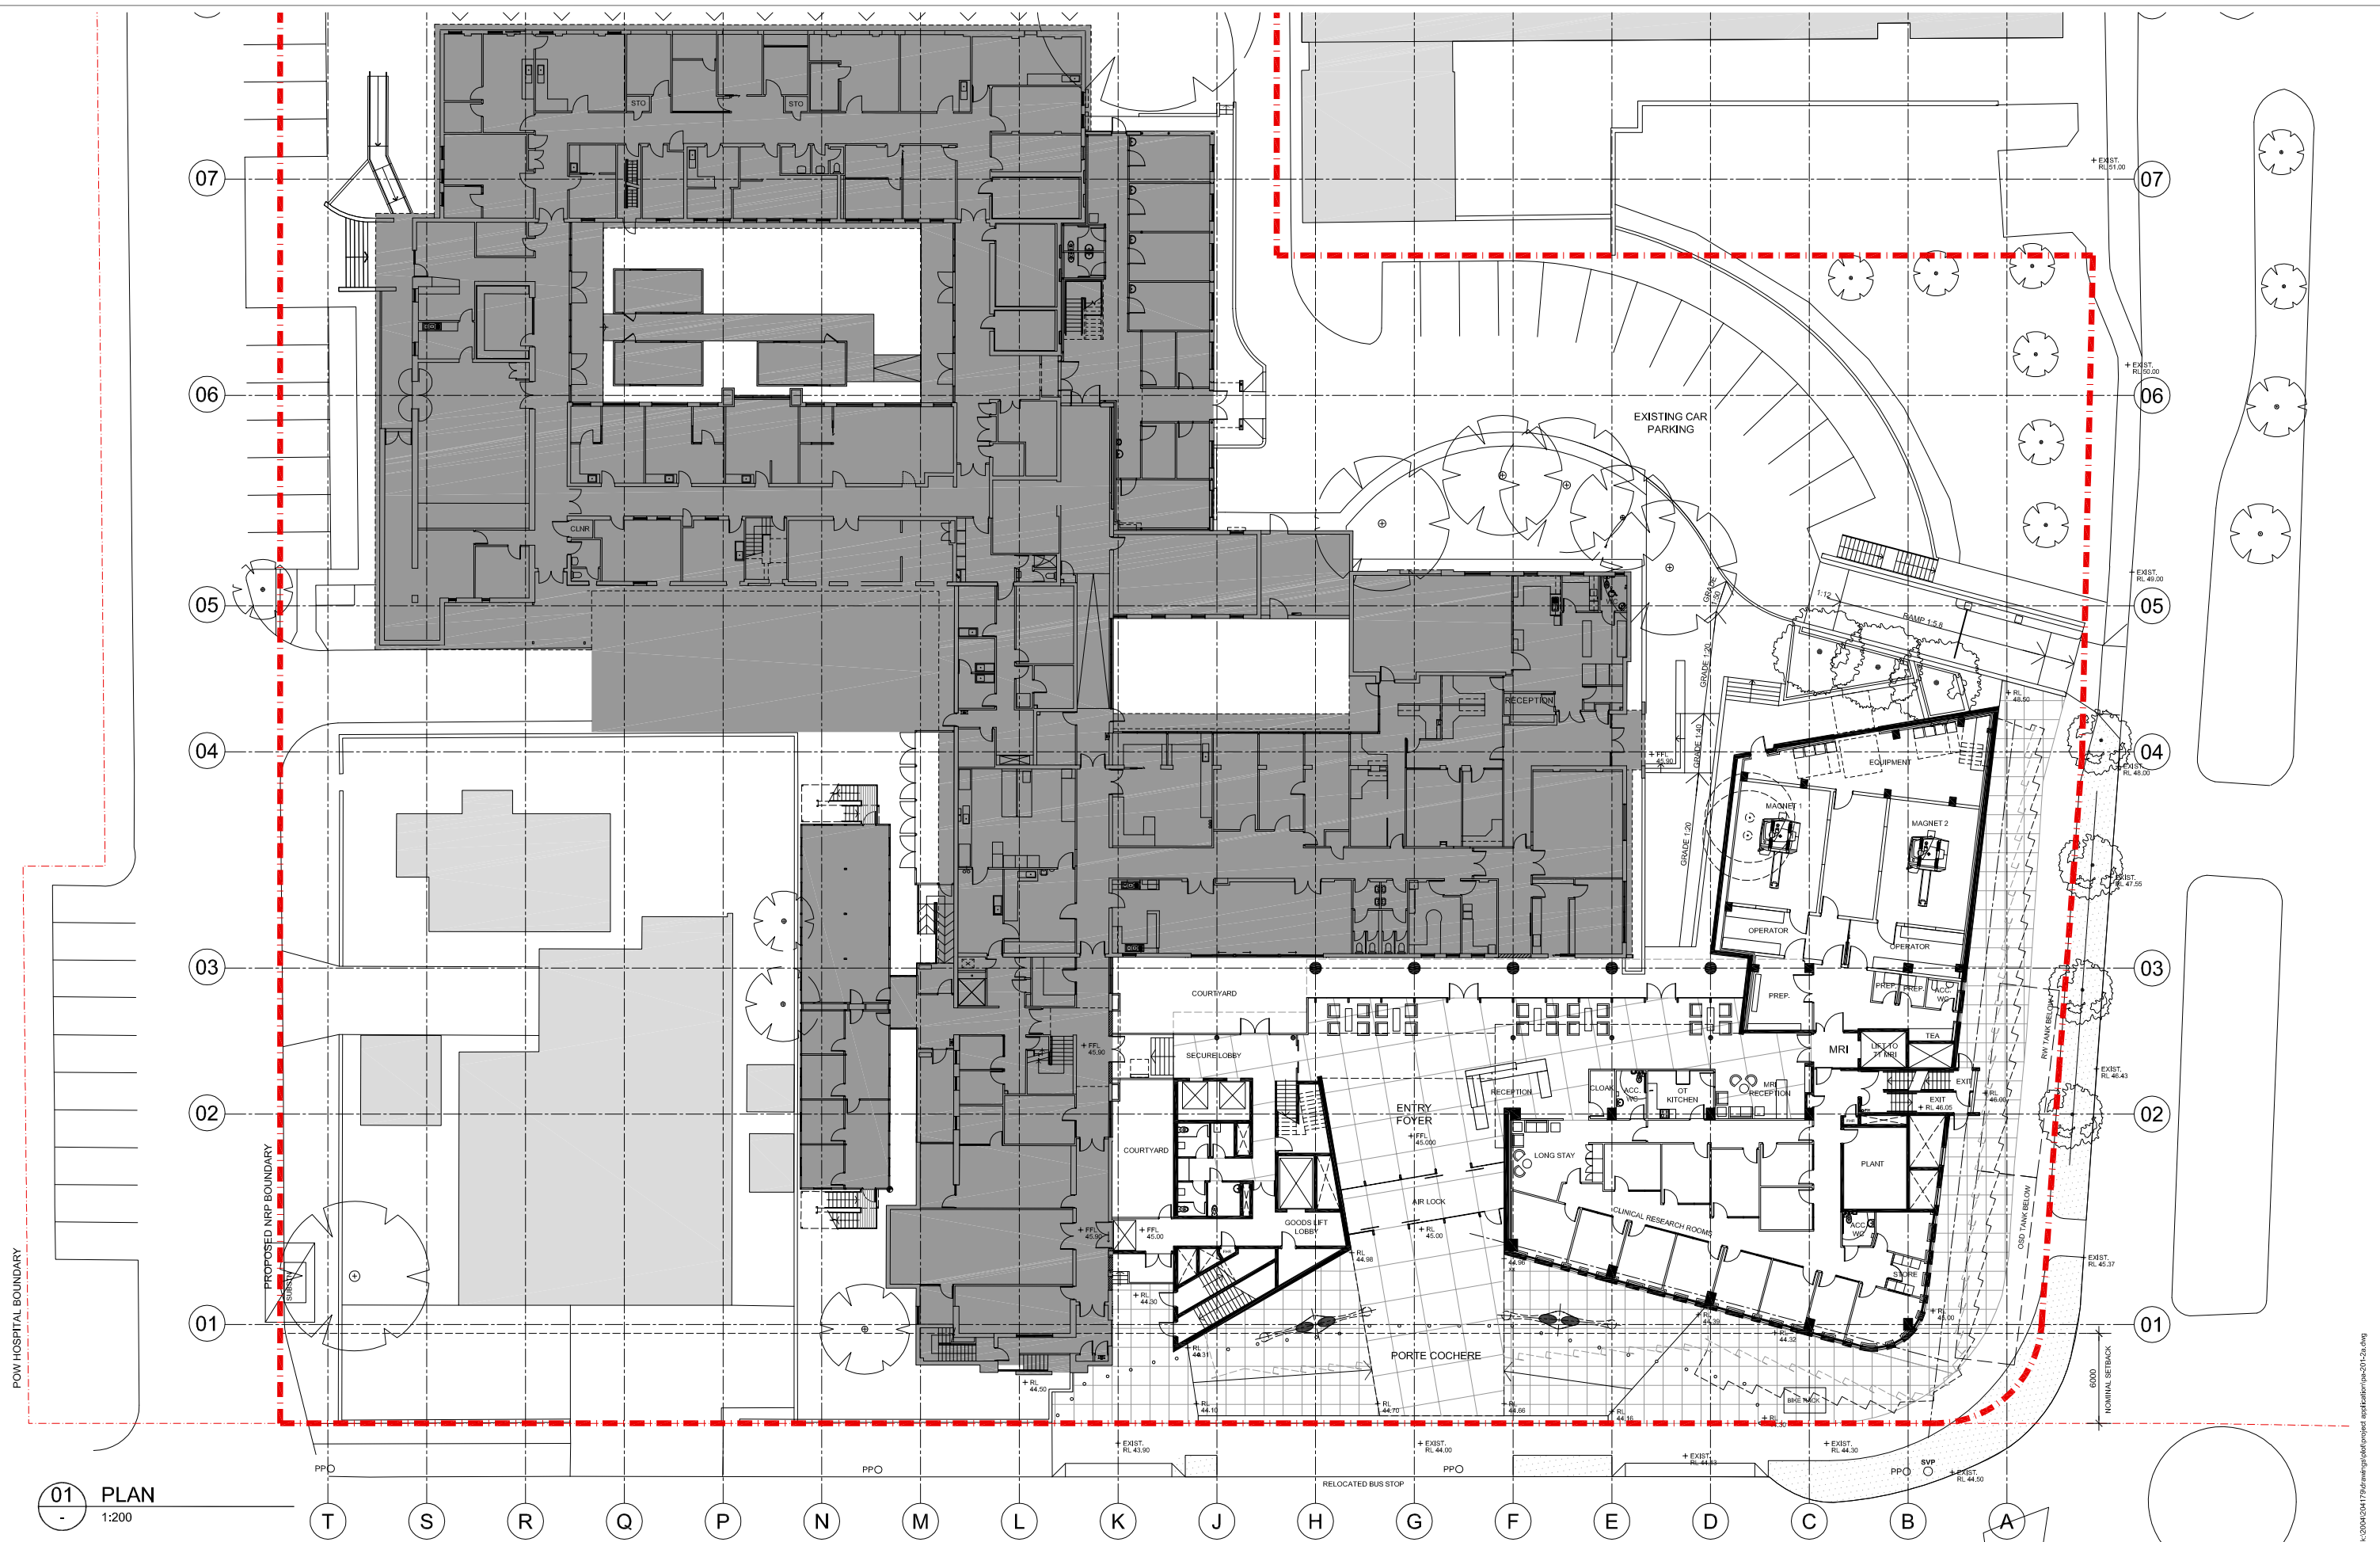

01 PLAN
1:200

Cox Richardson

Level 2, 204 Clarence Street, Sydney 2000 Australia
Tel : 612 9267 9599 Fax : 612 9264 5944
Email : sydney@cox.com.au

Architecture Planning Urban design Interior design Health facility design

COX

Project Architect	Date
Mark Davey	22.10.09
Director	Date
Ian McGilvray	22.10.09

NEUROSCIENCE RESEARCH PRECINCT

BARKER STREET RANDWICK NSW

204179.30

0 2 4 6 8 10 20m

Drawing Title
LEVEL 1 FLOOR PLAN (GROUND)


Drawing Number
PA-201-2A

Date
OCT 2009

Rev.
10

The Cox Group Pty Ltd ACN 002 535 891

K:\2004\204179\Drawings\old\unpaved\unpaved\pa-201-2a.dwg

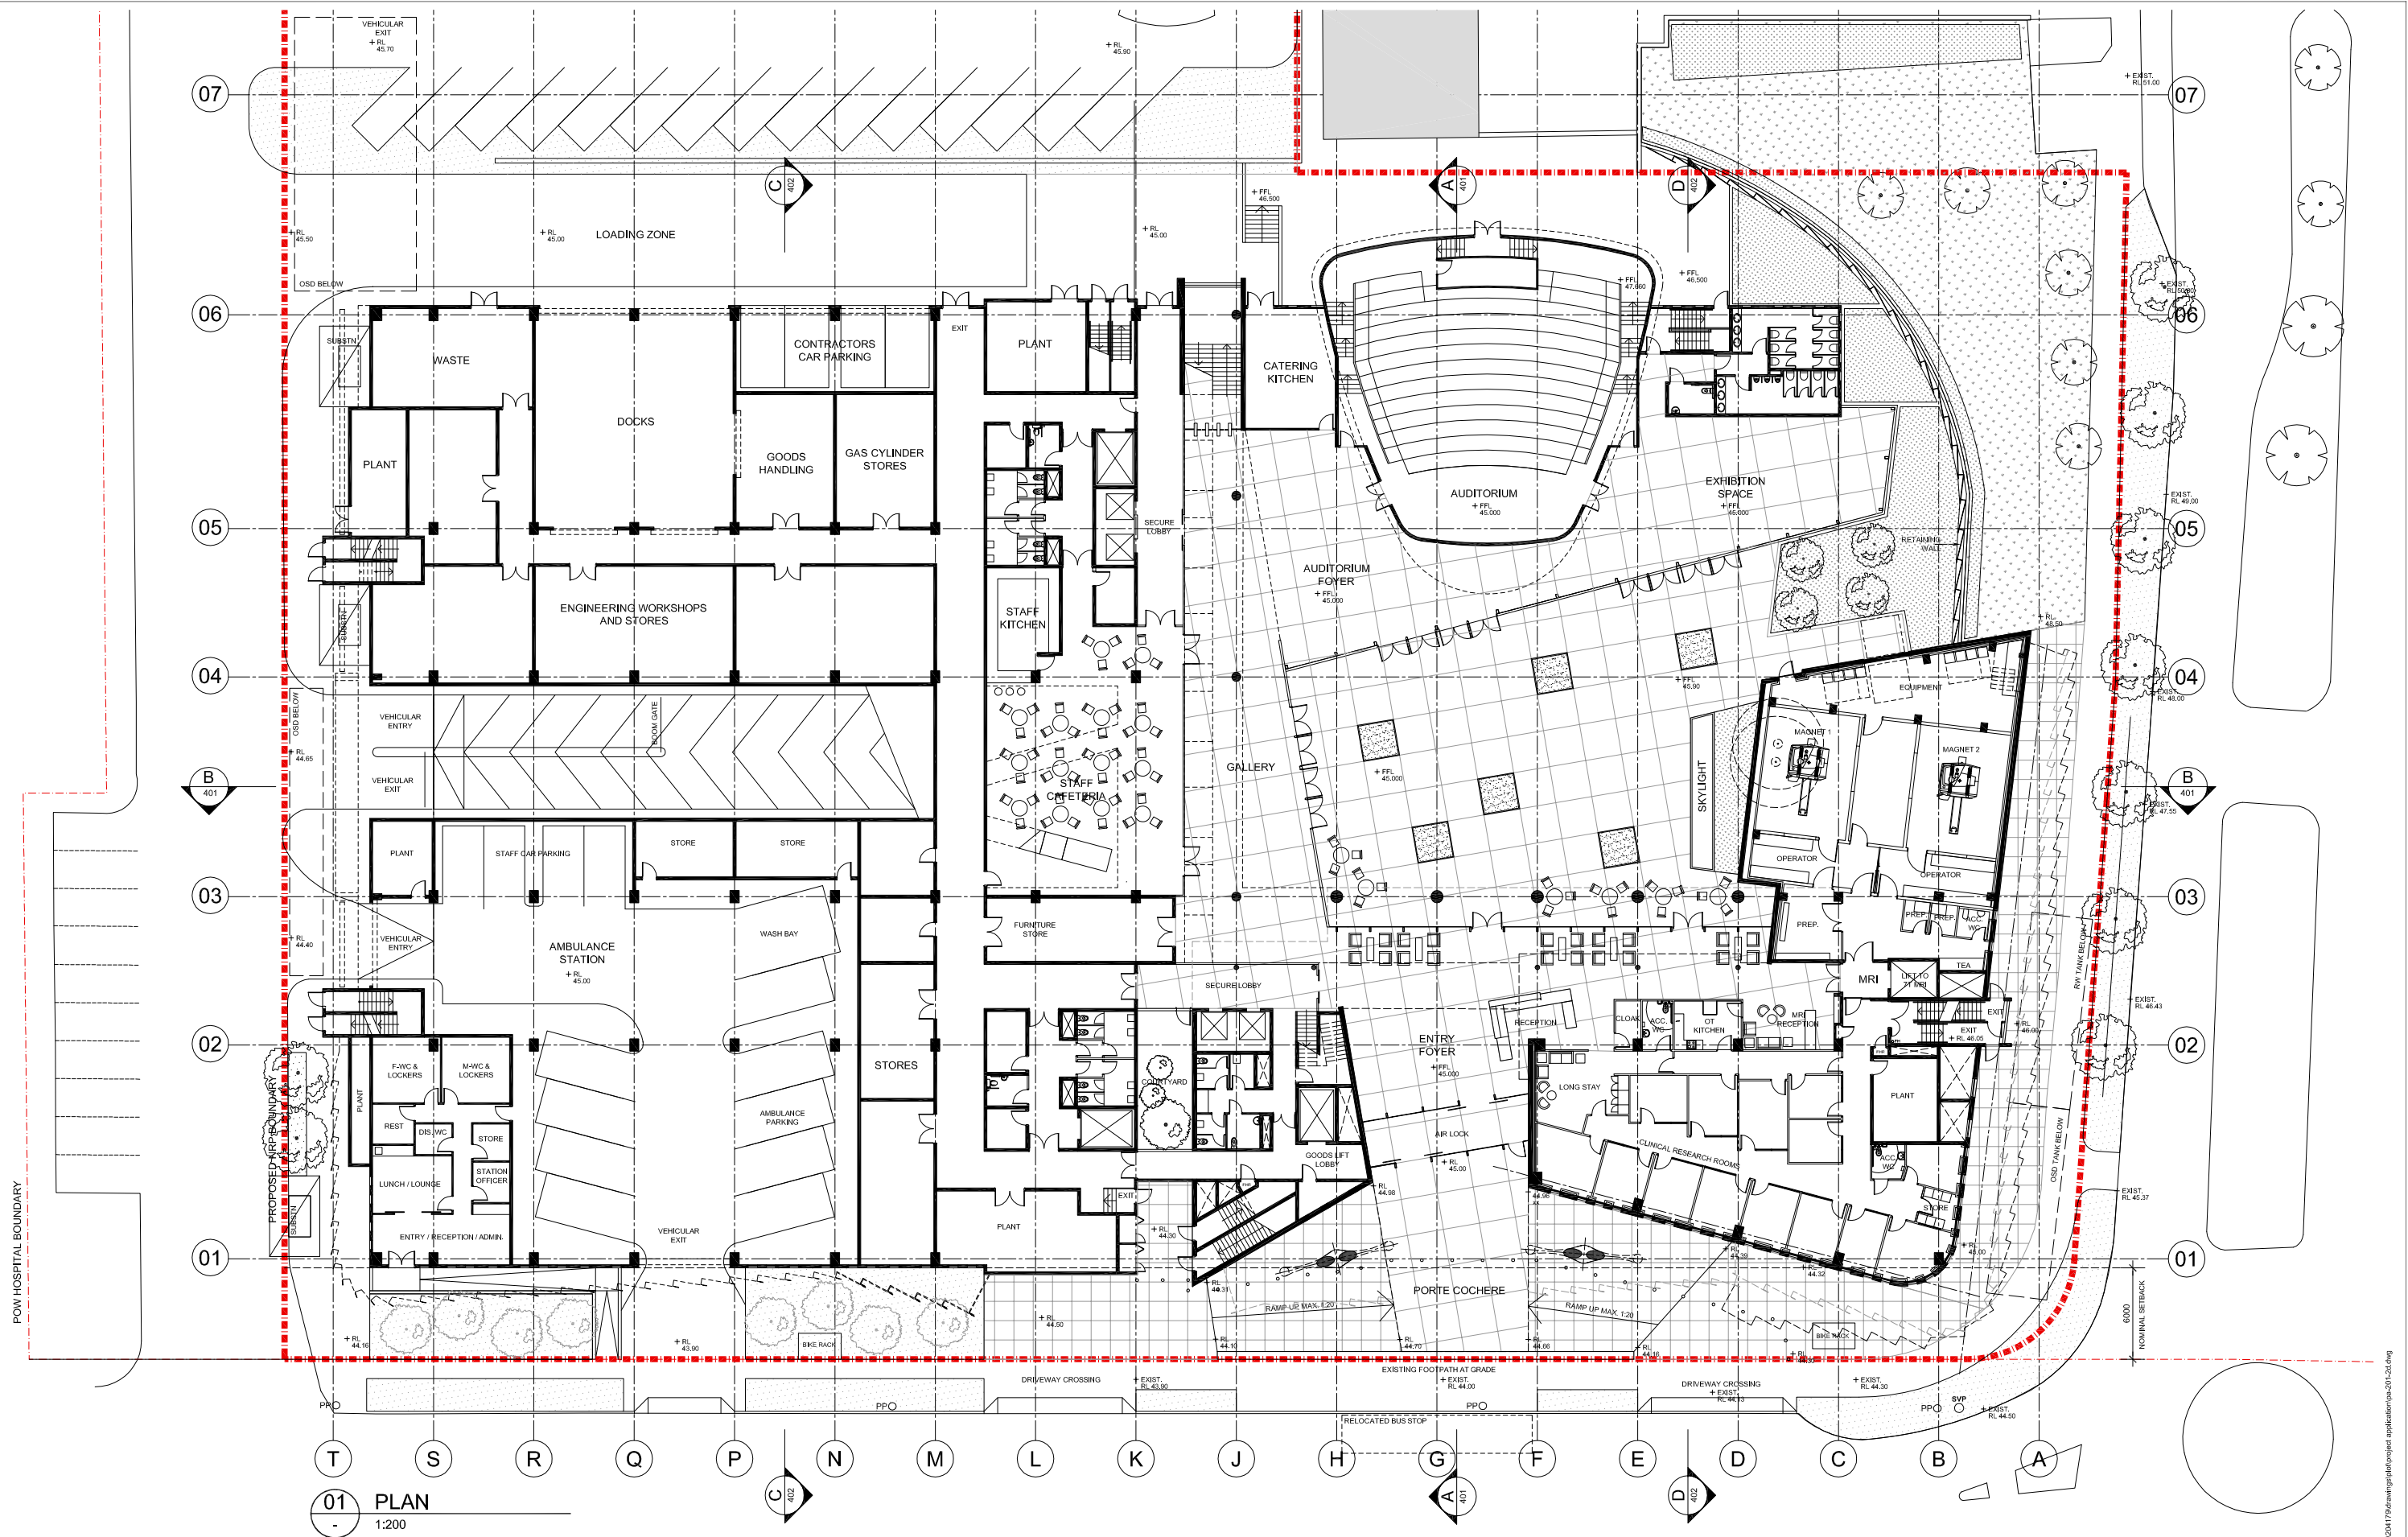

Cox Richardson

Level 2, 204 Clarence Street, Sydney 2000 Australia
Tel : 612 9267 9599 Fax : 612 9264 5844
Email : sydney@cox.com.au

Architecture Planning Urban design Interior design Health facility design



Project Architect	Mark Davey	Date	22.10.09
Director	Ian McGilray	Date	22.10.09

NEUROSCIENCE RESEARCH PRECINCT

BARKER STREET RANDWICK NSW

204179.30

Drawing Title
LEVEL 1 FLOOR PLAN (GROUND)


Drawing Number
PA-201-2D

Date
OCT 2009

Rev.
11

The Cox Group Pty Ltd ACN 002 535 891

K:\2004\204179\Drawings\01\Ground\01-201-2D.dwg

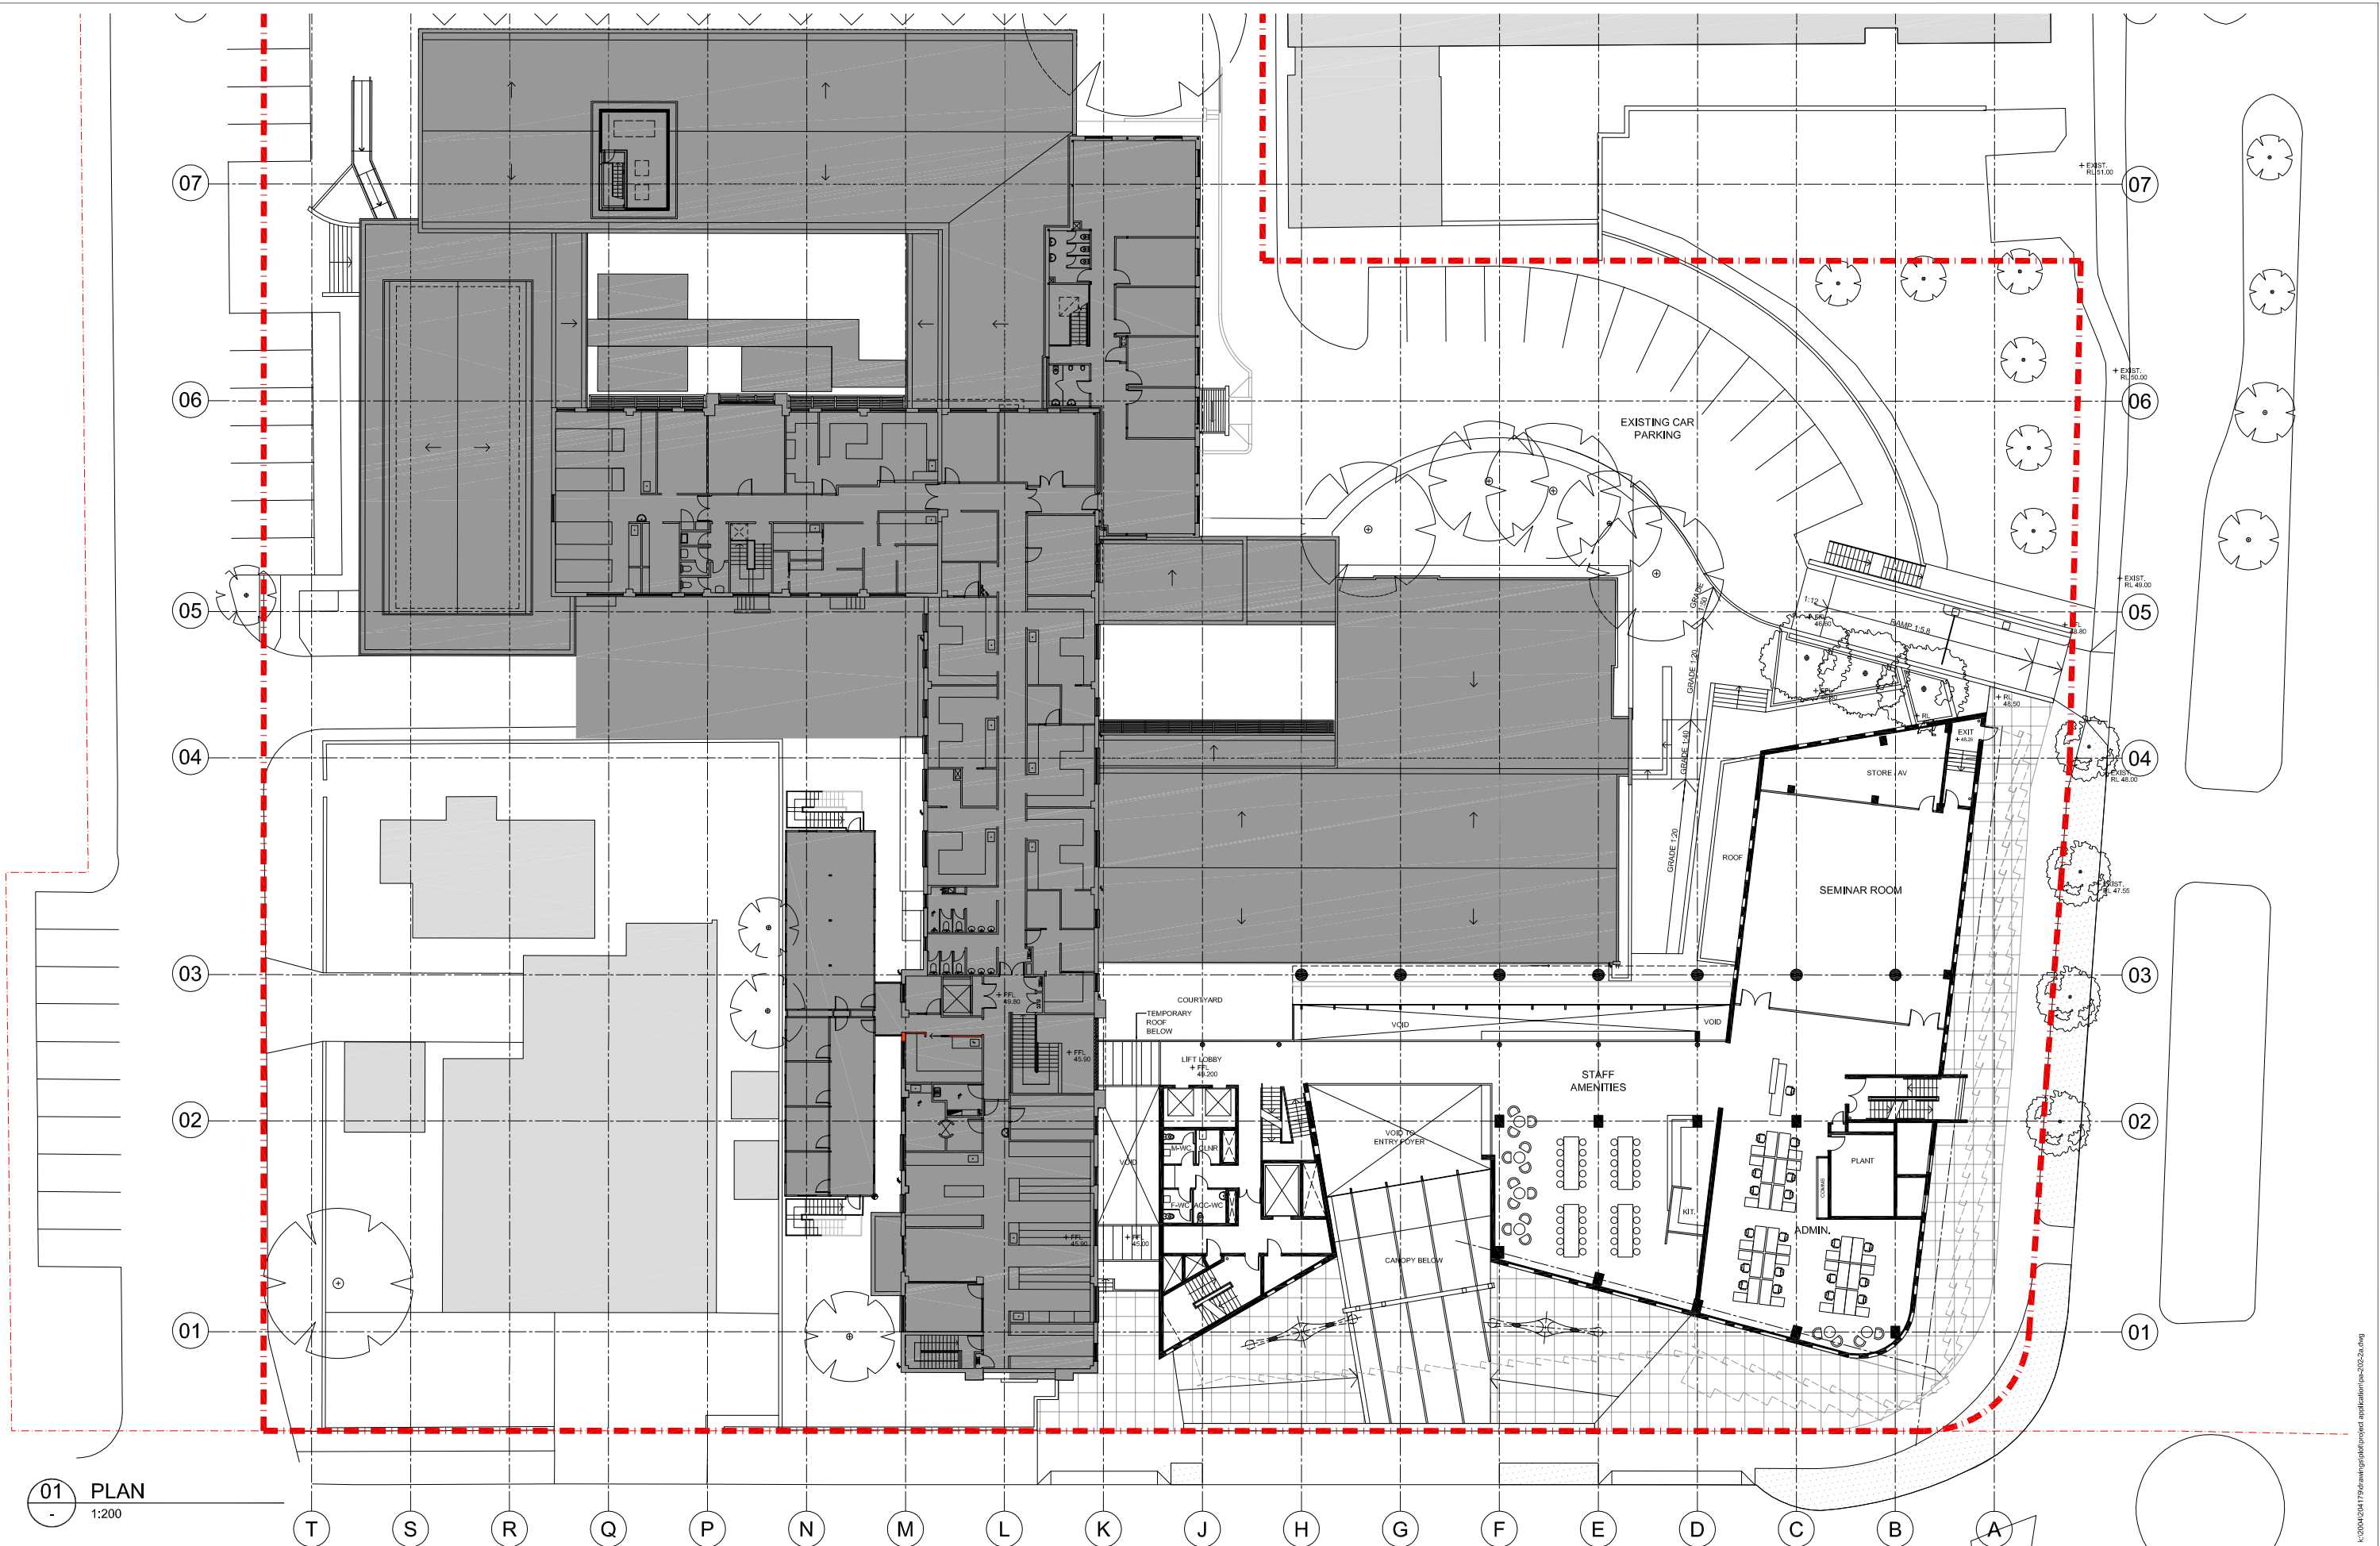

01 PLAN
- 1:200

Cox Richardson

Level 2, 204 Clarence Street, Sydney 2000 Australia
Tel : 612 9267 9599 Fax : 612 9264 5844
Email : sydney@cox.com.au

Architecture Planning Urban design Interior design Health facility design



Project Architect Mark Davey		Date 22.10.09
Director Ian McGilvray		22.10.09

NEUROSCIENCE RESEARCH PRECINCT

BARKER STREET RANDWICK NSW

204179.30

Drawing Title
LEVEL 2 FLOOR PLAN

Drawing Number
PA-202-2A

Rev.
09

Date
OCT 2009

The Cox Group Pty Ltd ACN 002 535 891



Received 12 July 2006; accepted 12 July 2006

01 PLAN
1:200

Cox Richardson

Level 2, 204 Clarence Street, Sydney 2000 Australia
Tel : 612 9267 9599 Fax : 612 9264 5844
Email : sydney@cox.com.au

Architecture Planning Urban design Interior design Health facility design

COX

Project Architect	Mark Davey	Date	22.10.09
Director	Ian McGilvray	Date	22.10.09

NEUROSCIENCE RESEARCH PRECINCT

BARKER STREET RANDWICK NSW

204179.30

Drawing Title
LEVEL 2 FLOOR PLAN


Drawing Number
PA-202-2B

Date
OCT 2009

Rev.
08

The Cox Group Pty Ltd ACN 002 535 891

\\3004\204179\Drawings\01\proj\level2-202-2b.dwg

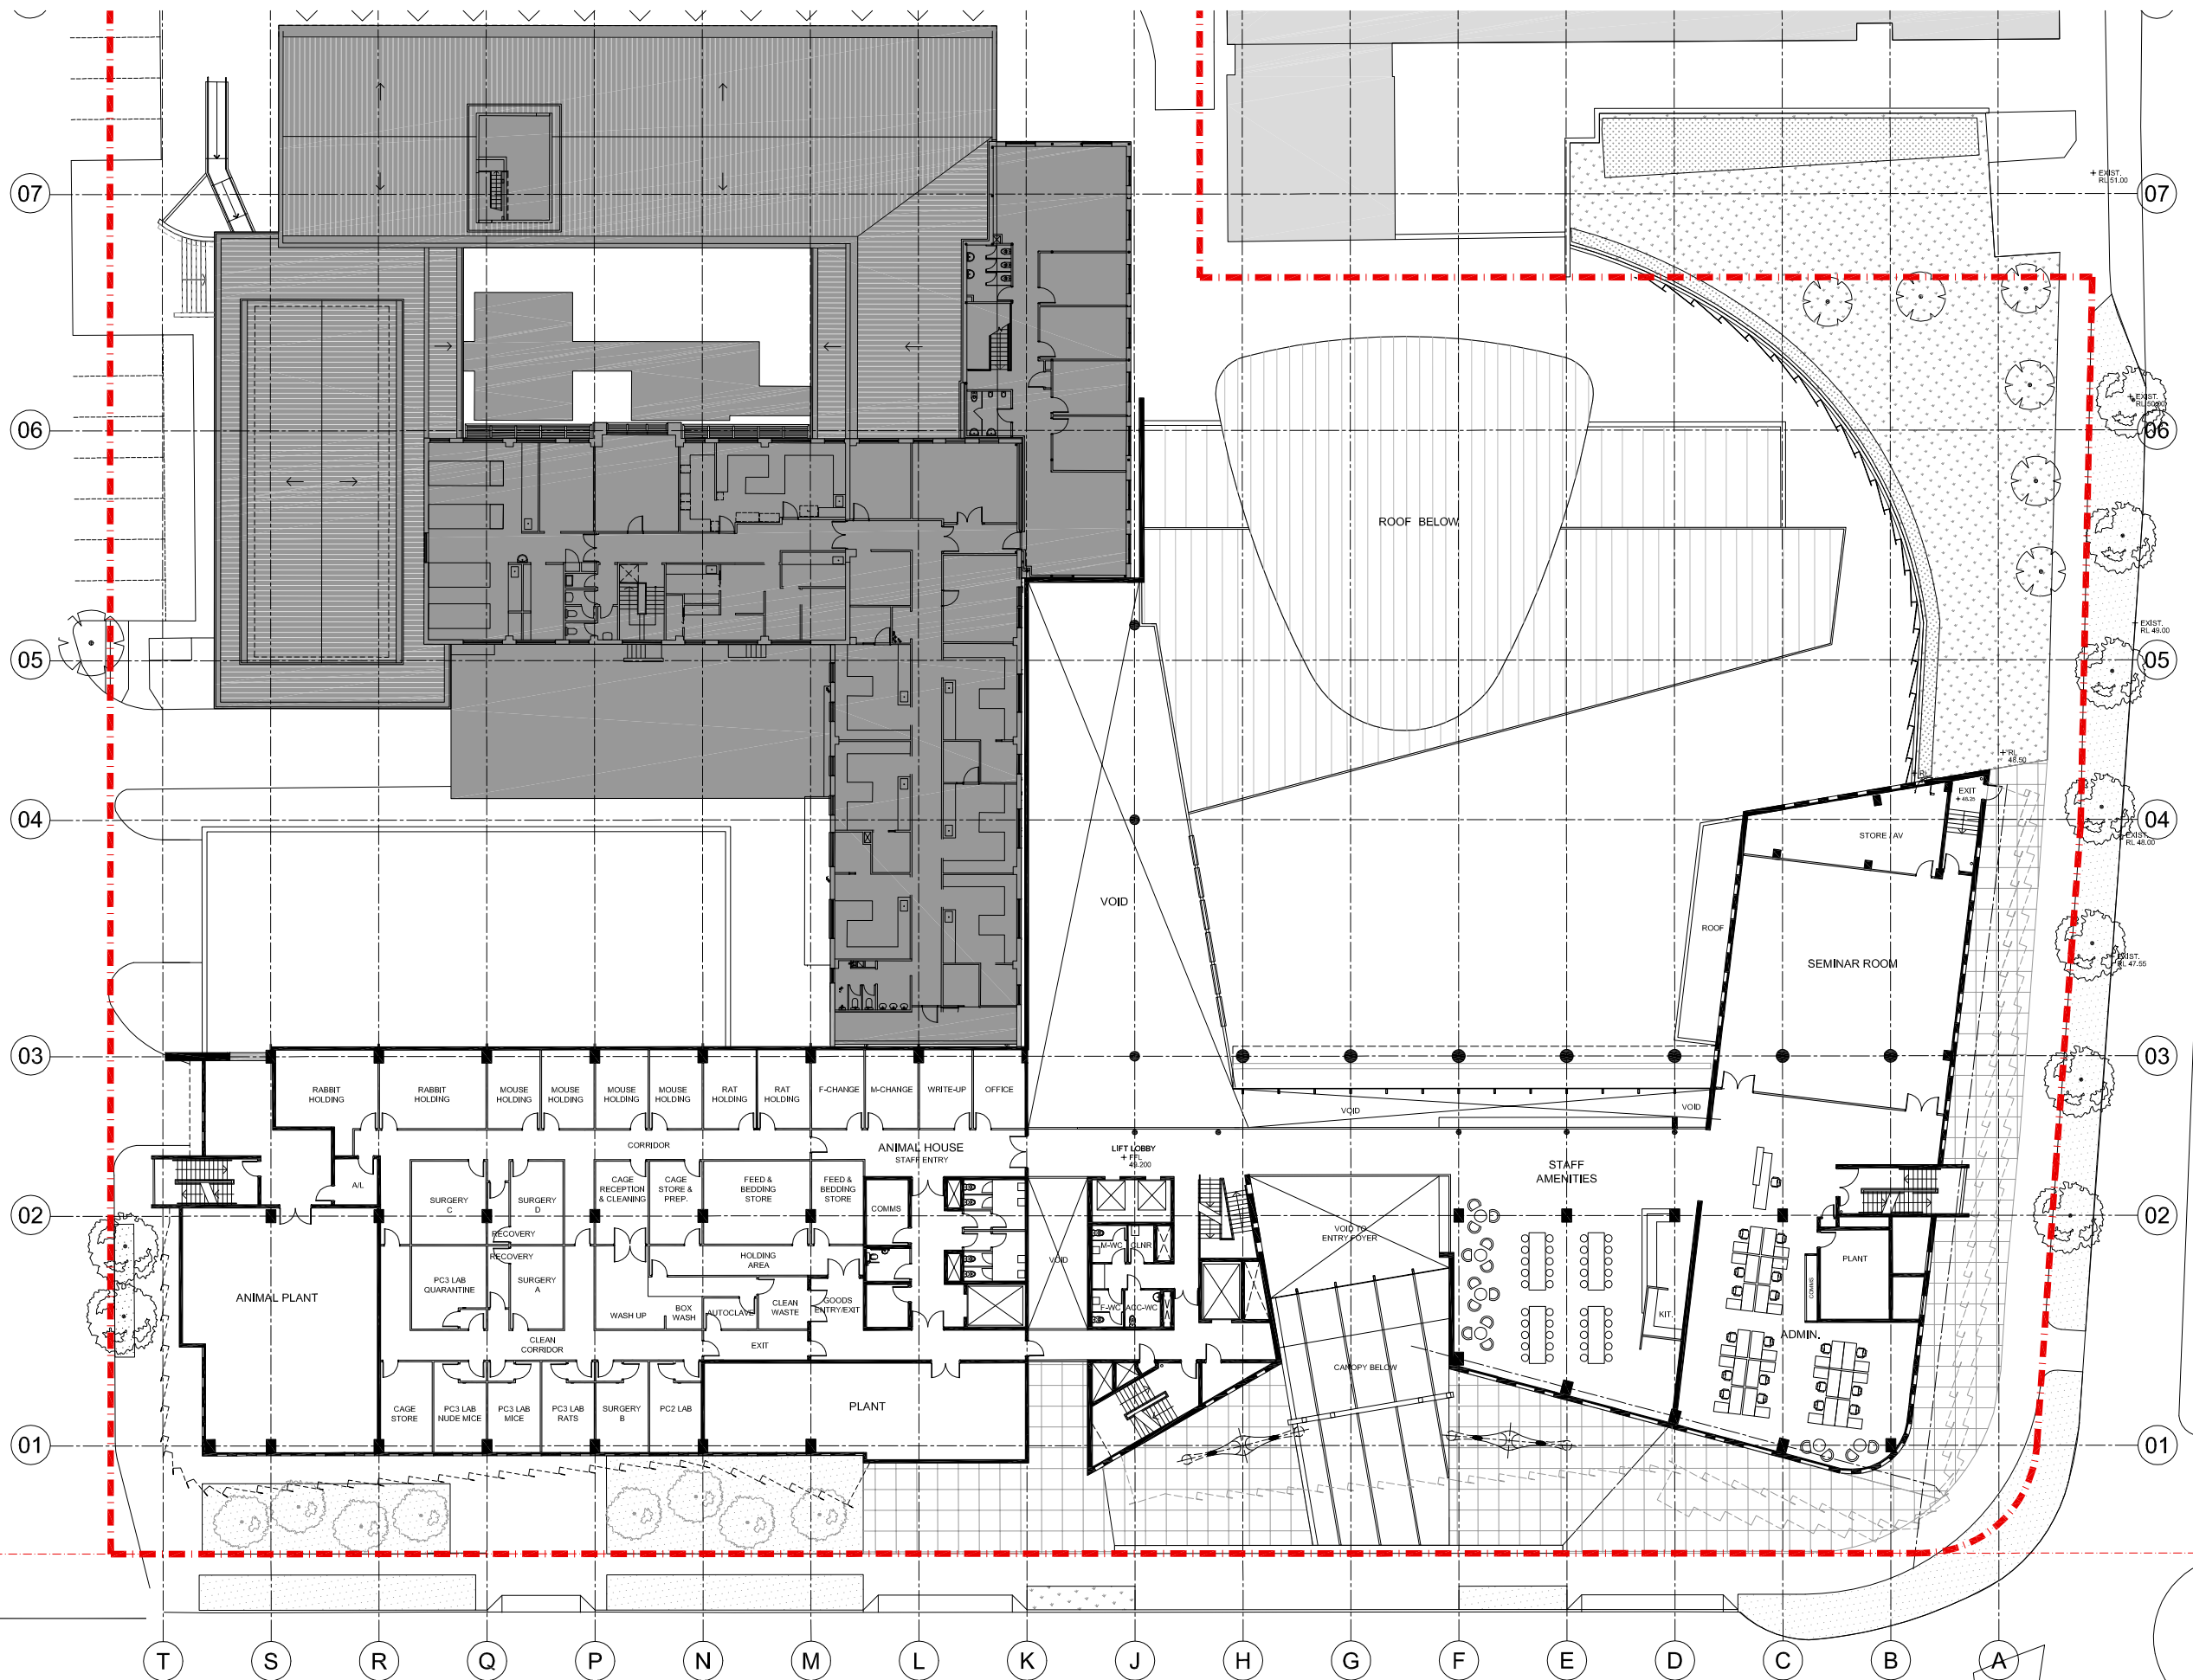

01 PLAN
1:200

Cox Richardson

Level 2, 204 Clarence Street, Sydney 2000 Australia
Tel : 612 9267 9599 Fax : 612 9264 5944
Email : sydney@cox.com.au

Project Architect Mark Davey	Date 22.10.09
Director Ian McGilvray	Date 22.10.09

NEUROSCIENCE RESEARCH PRECINCT

BARKER STREET RANDWICK NSW

204179.30

Drawing Title
LEVEL 2 FLOOR PLAN


Drawing Number
PA-202-2C

Date
OCT 2009

Rev.
08

The Cox Group Pty Ltd ACN 002 535 891

K:\2004\204179\Drawings\old\project\level2\plan-202-2c.dwg

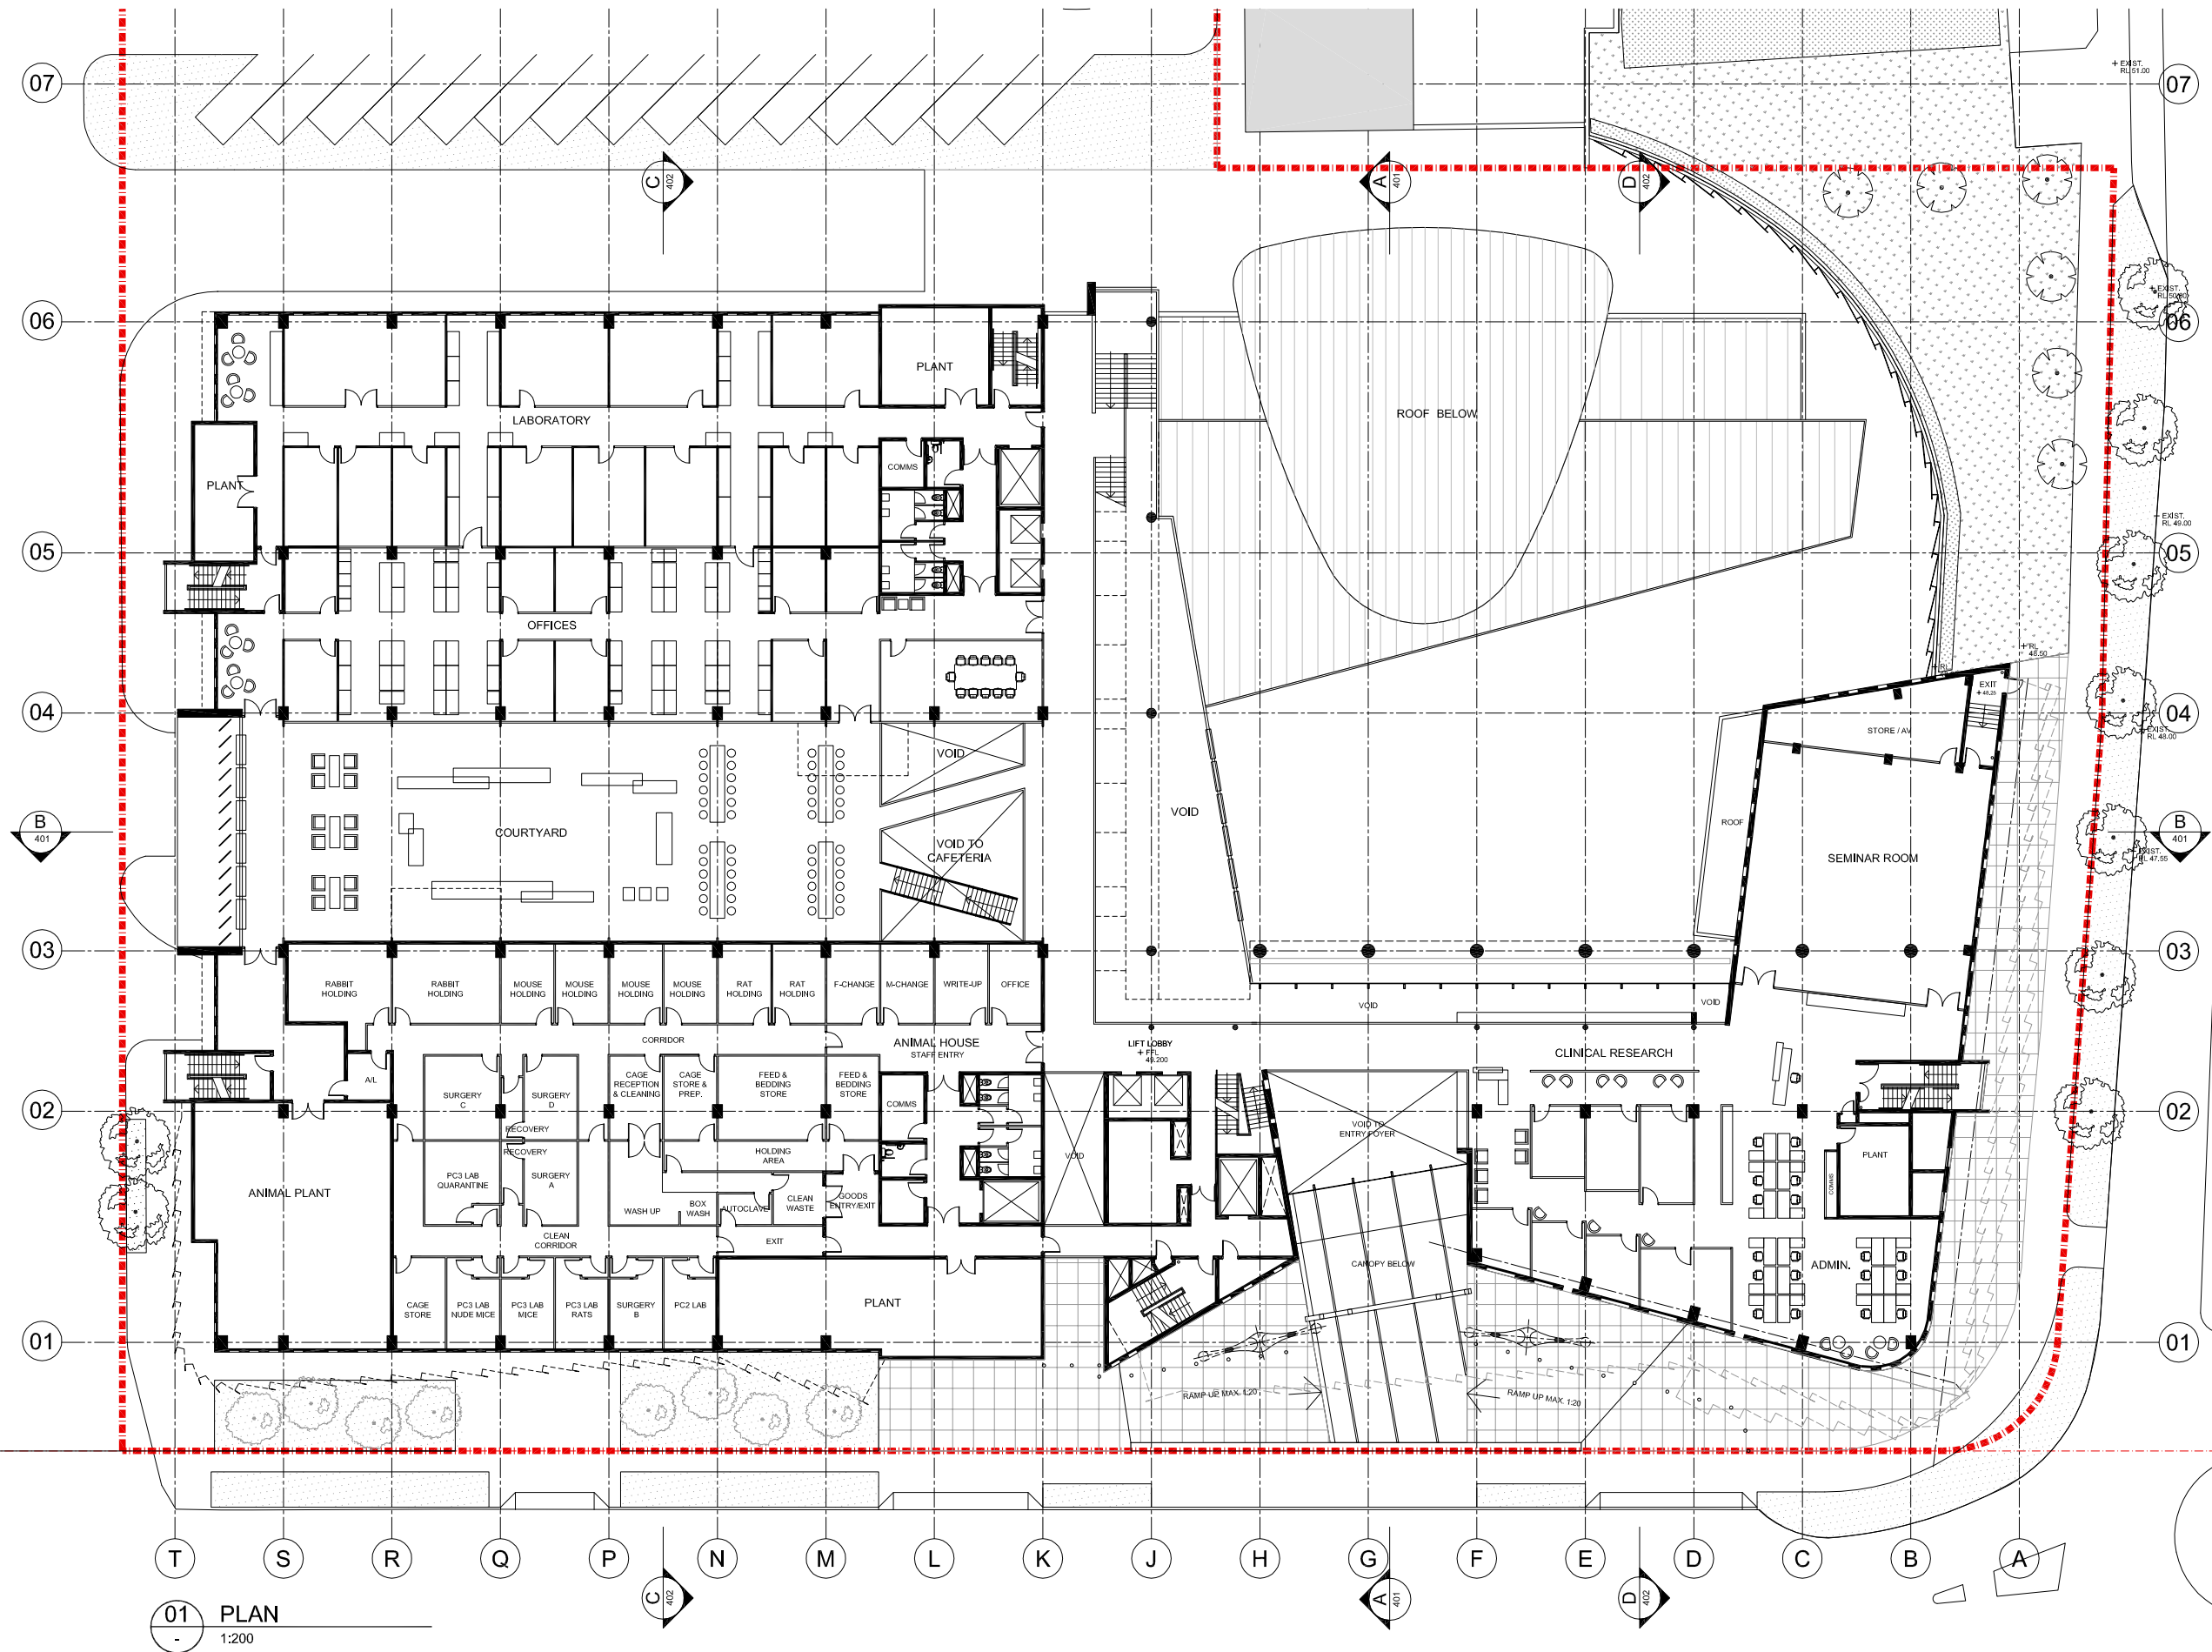

Cox Richardson

Level 2, 204 Clarence Street, Sydney 2000 Australia
Tel : 612 9267 9599 Fax : 612 9264 5844
Email : sydney@cox.com.au

Project Architect Mark Davey	Date 22.10.09
Director Ian McGilvray	Date 22.10.09

NEUROSCIENCE RESEARCH PRECINCT

BARKER STREET RANDWICK NSW

204179.30


Drawing Title
LEVEL 2 FLOOR PLAN

Drawing Number
PA-202-2D

Date
OCT 2009

Rev.
08

The Cox Group Pty Ltd ACN 002 535 891

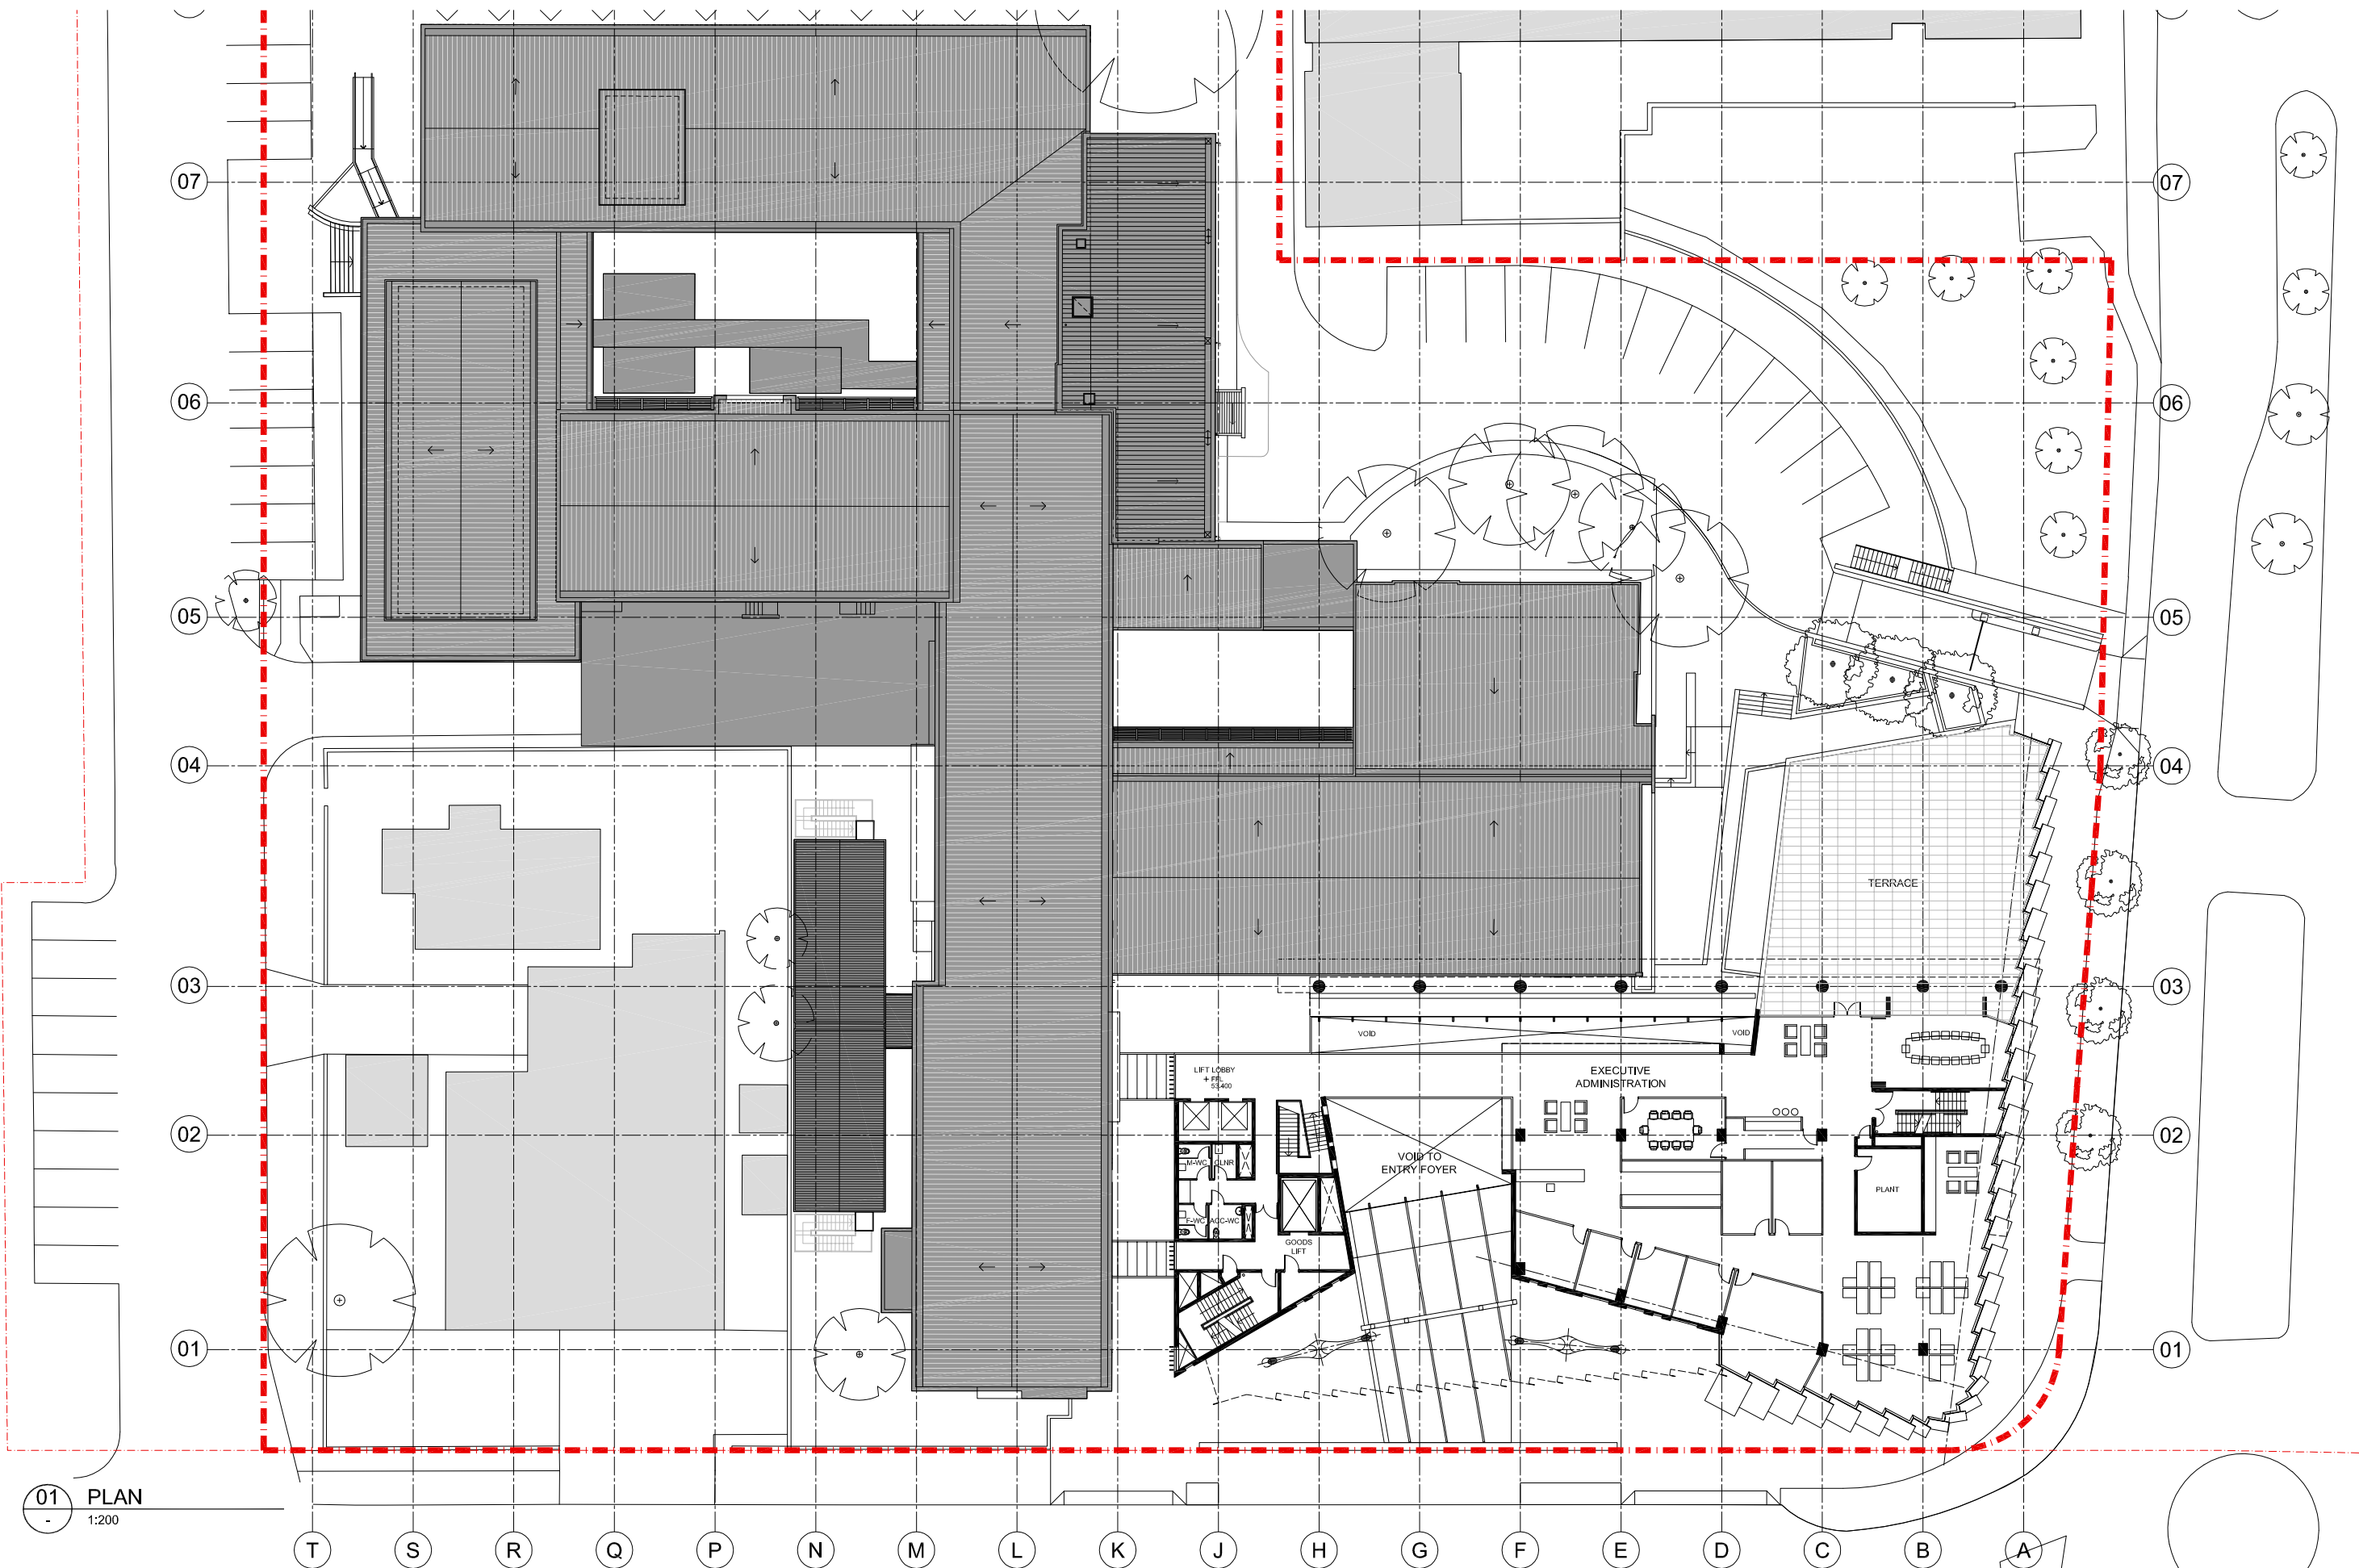

01 PLAN
1:200

Cox Richardson
Level 2, 204 Clarence Street, Sydney 2000 Australia
Tel : 612 9267 9599 Fax : 612 9264 5844
Email : sydney@cox.com.au

Architecture Planning Urban design Interior design Health facility design



Project Architect Mark Davey	Date 22.10.09
Director Ian McGilvray	Date 22.10.09

NEUROSCIENCE RESEARCH PRECINCT

BARKER STREET RANDWICK NSW


204179.30

Drawing Title LEVEL 3 FLOOR PLAN	
Drawing Number PA-203-2A	Rev. 09
Date OCT 2009	



The Cox Group Pty Ltd ACN 002 535 891

x:\2004\204179\drawings\level3\level3-203-2a.dwg

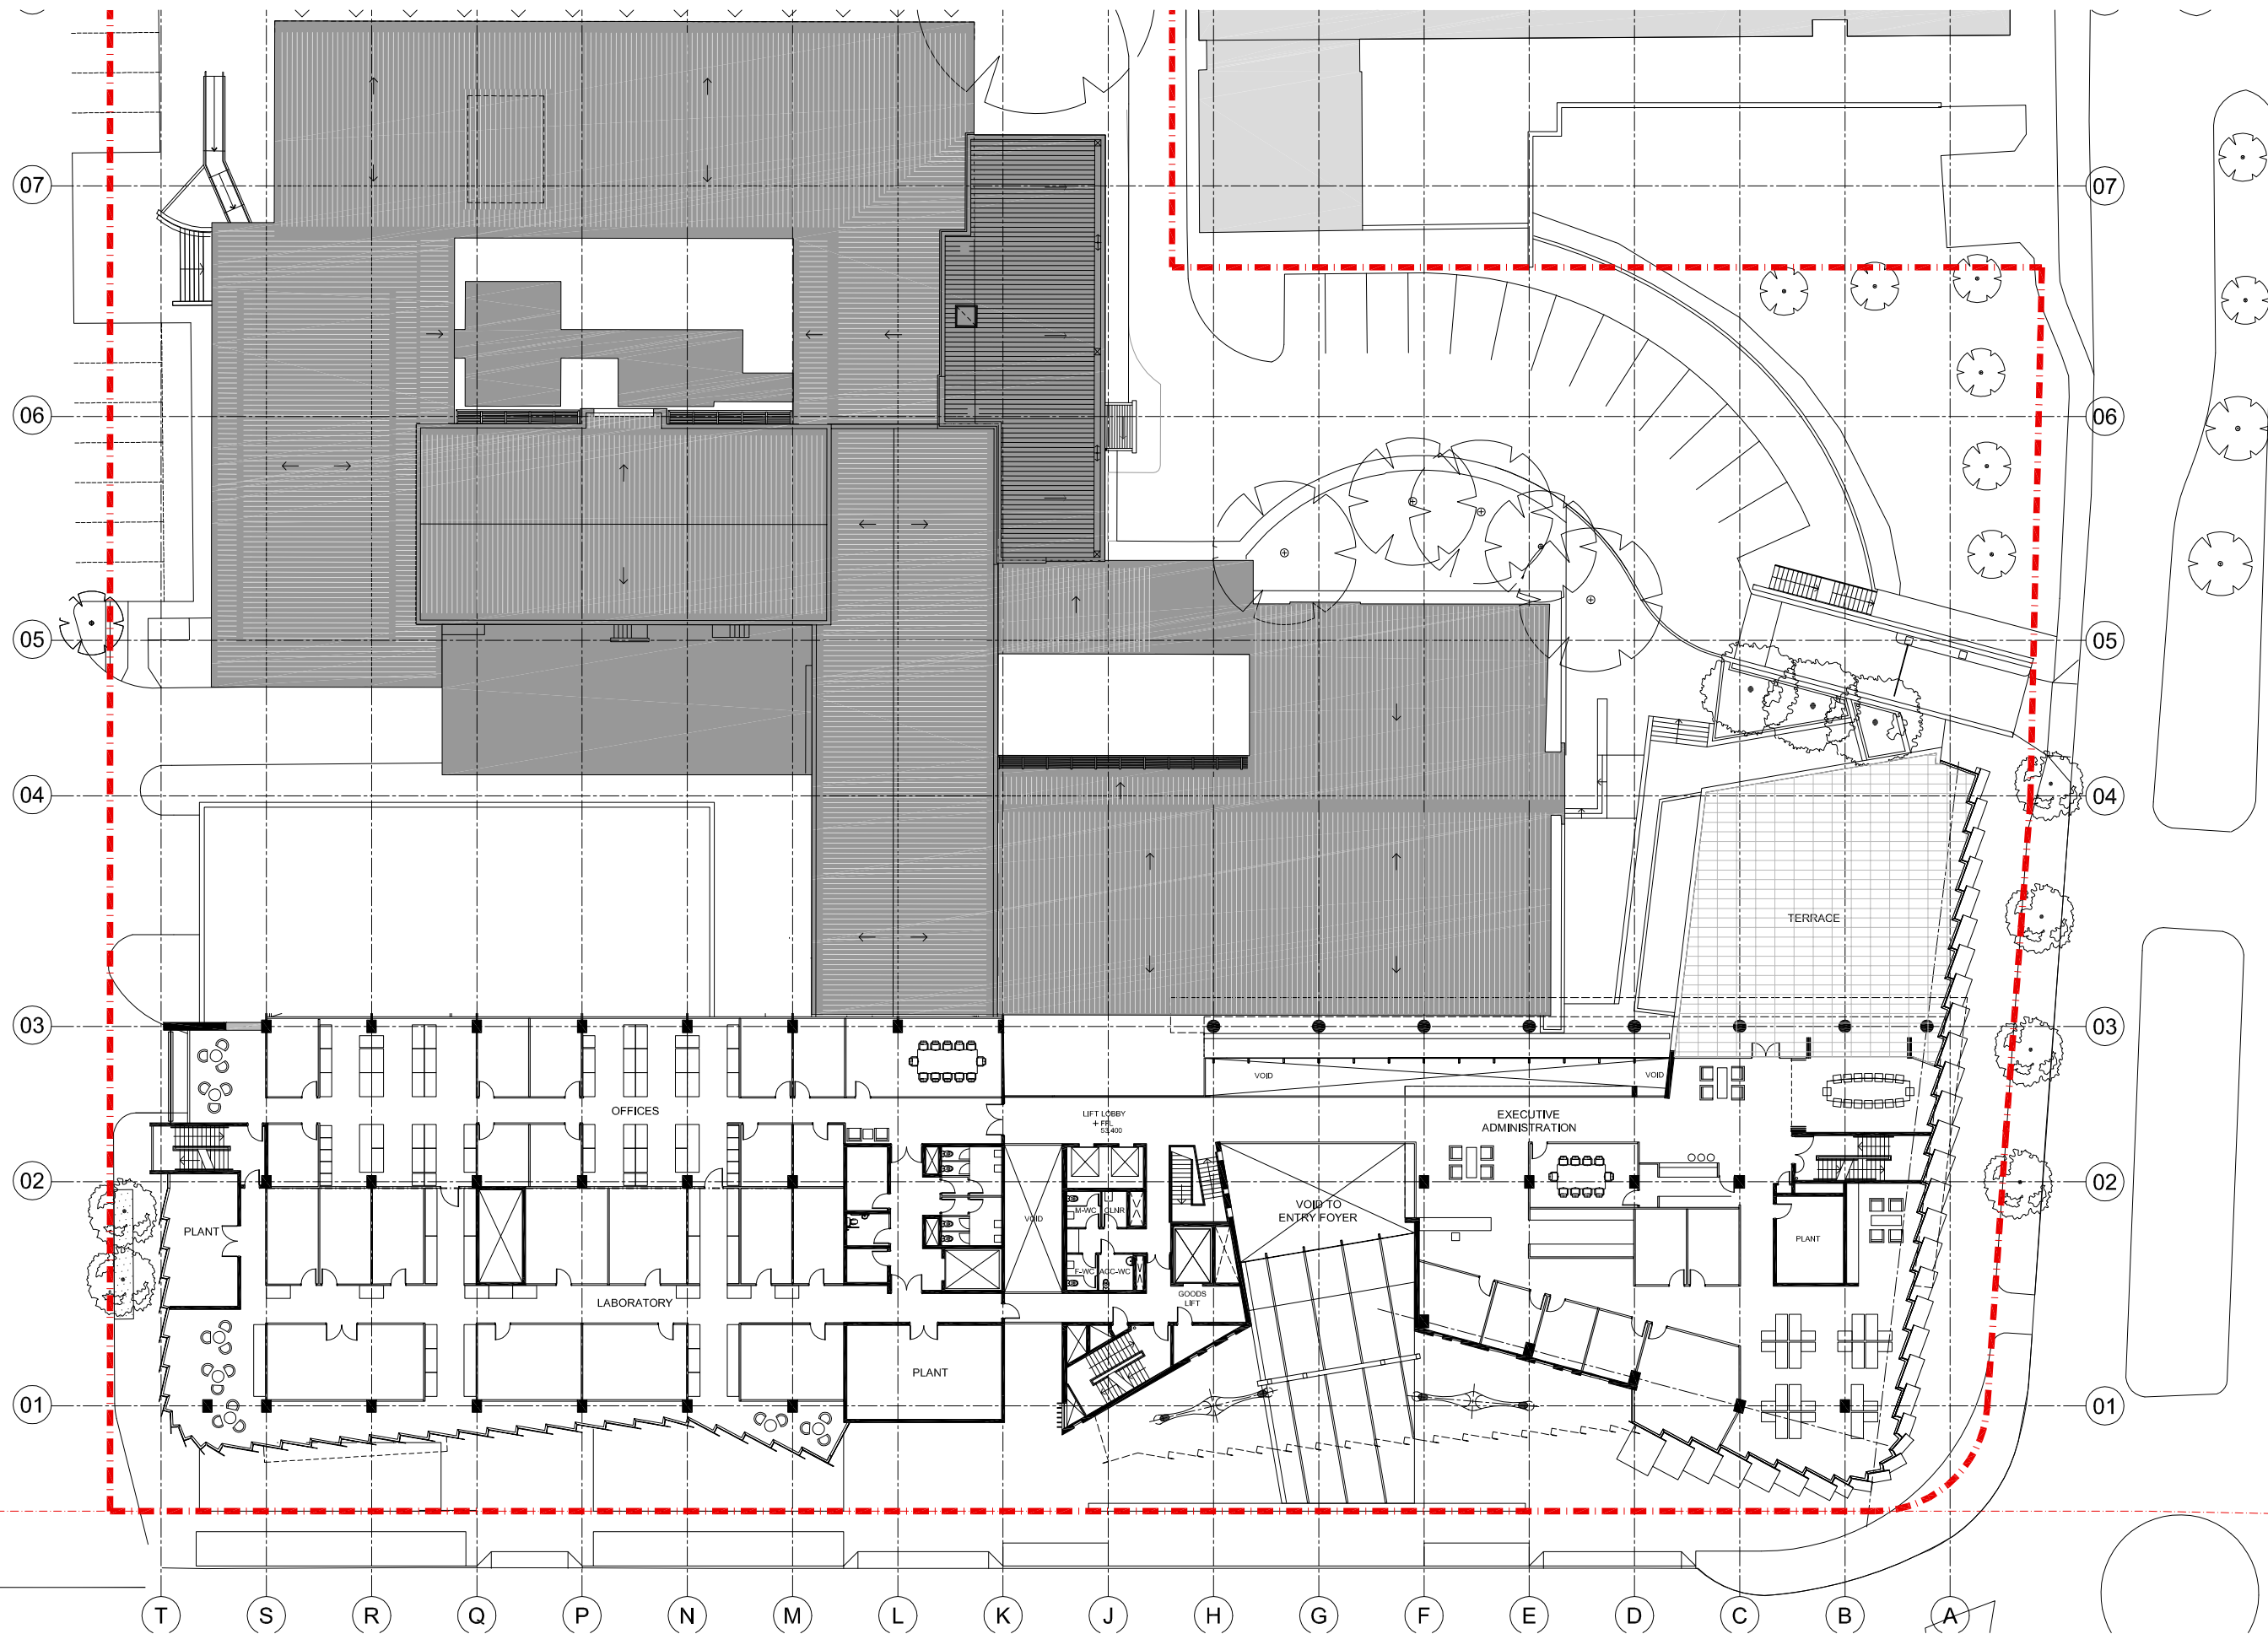

01 PLAN
1:200

Cox Richardson

Level 2, 204 Clarence Street, Sydney 2000 Australia
Tel : 612 9267 9599 Fax : 612 9264 5944
Email : sydney@cox.com.au

Architecture Planning Urban design Interior design Health facility design



Project Architect Mark Davey	Date 22.10.09
Director Ian McGillivray	Date 22.10.09

NEUROSCIENCE RESEARCH PRECINCT

BARKER STREET RANDWICK NSW

204179.30

Drawing Title
LEVEL 3 FLOOR PLAN

Drawing Number
PA-203-2B


Date
OCT 2009

Rev.
09



The Cox Group Pty Ltd ACN 002 535 891

K:\2004\204179\Drawings\Level 3\Level 3-203-2B.dwg

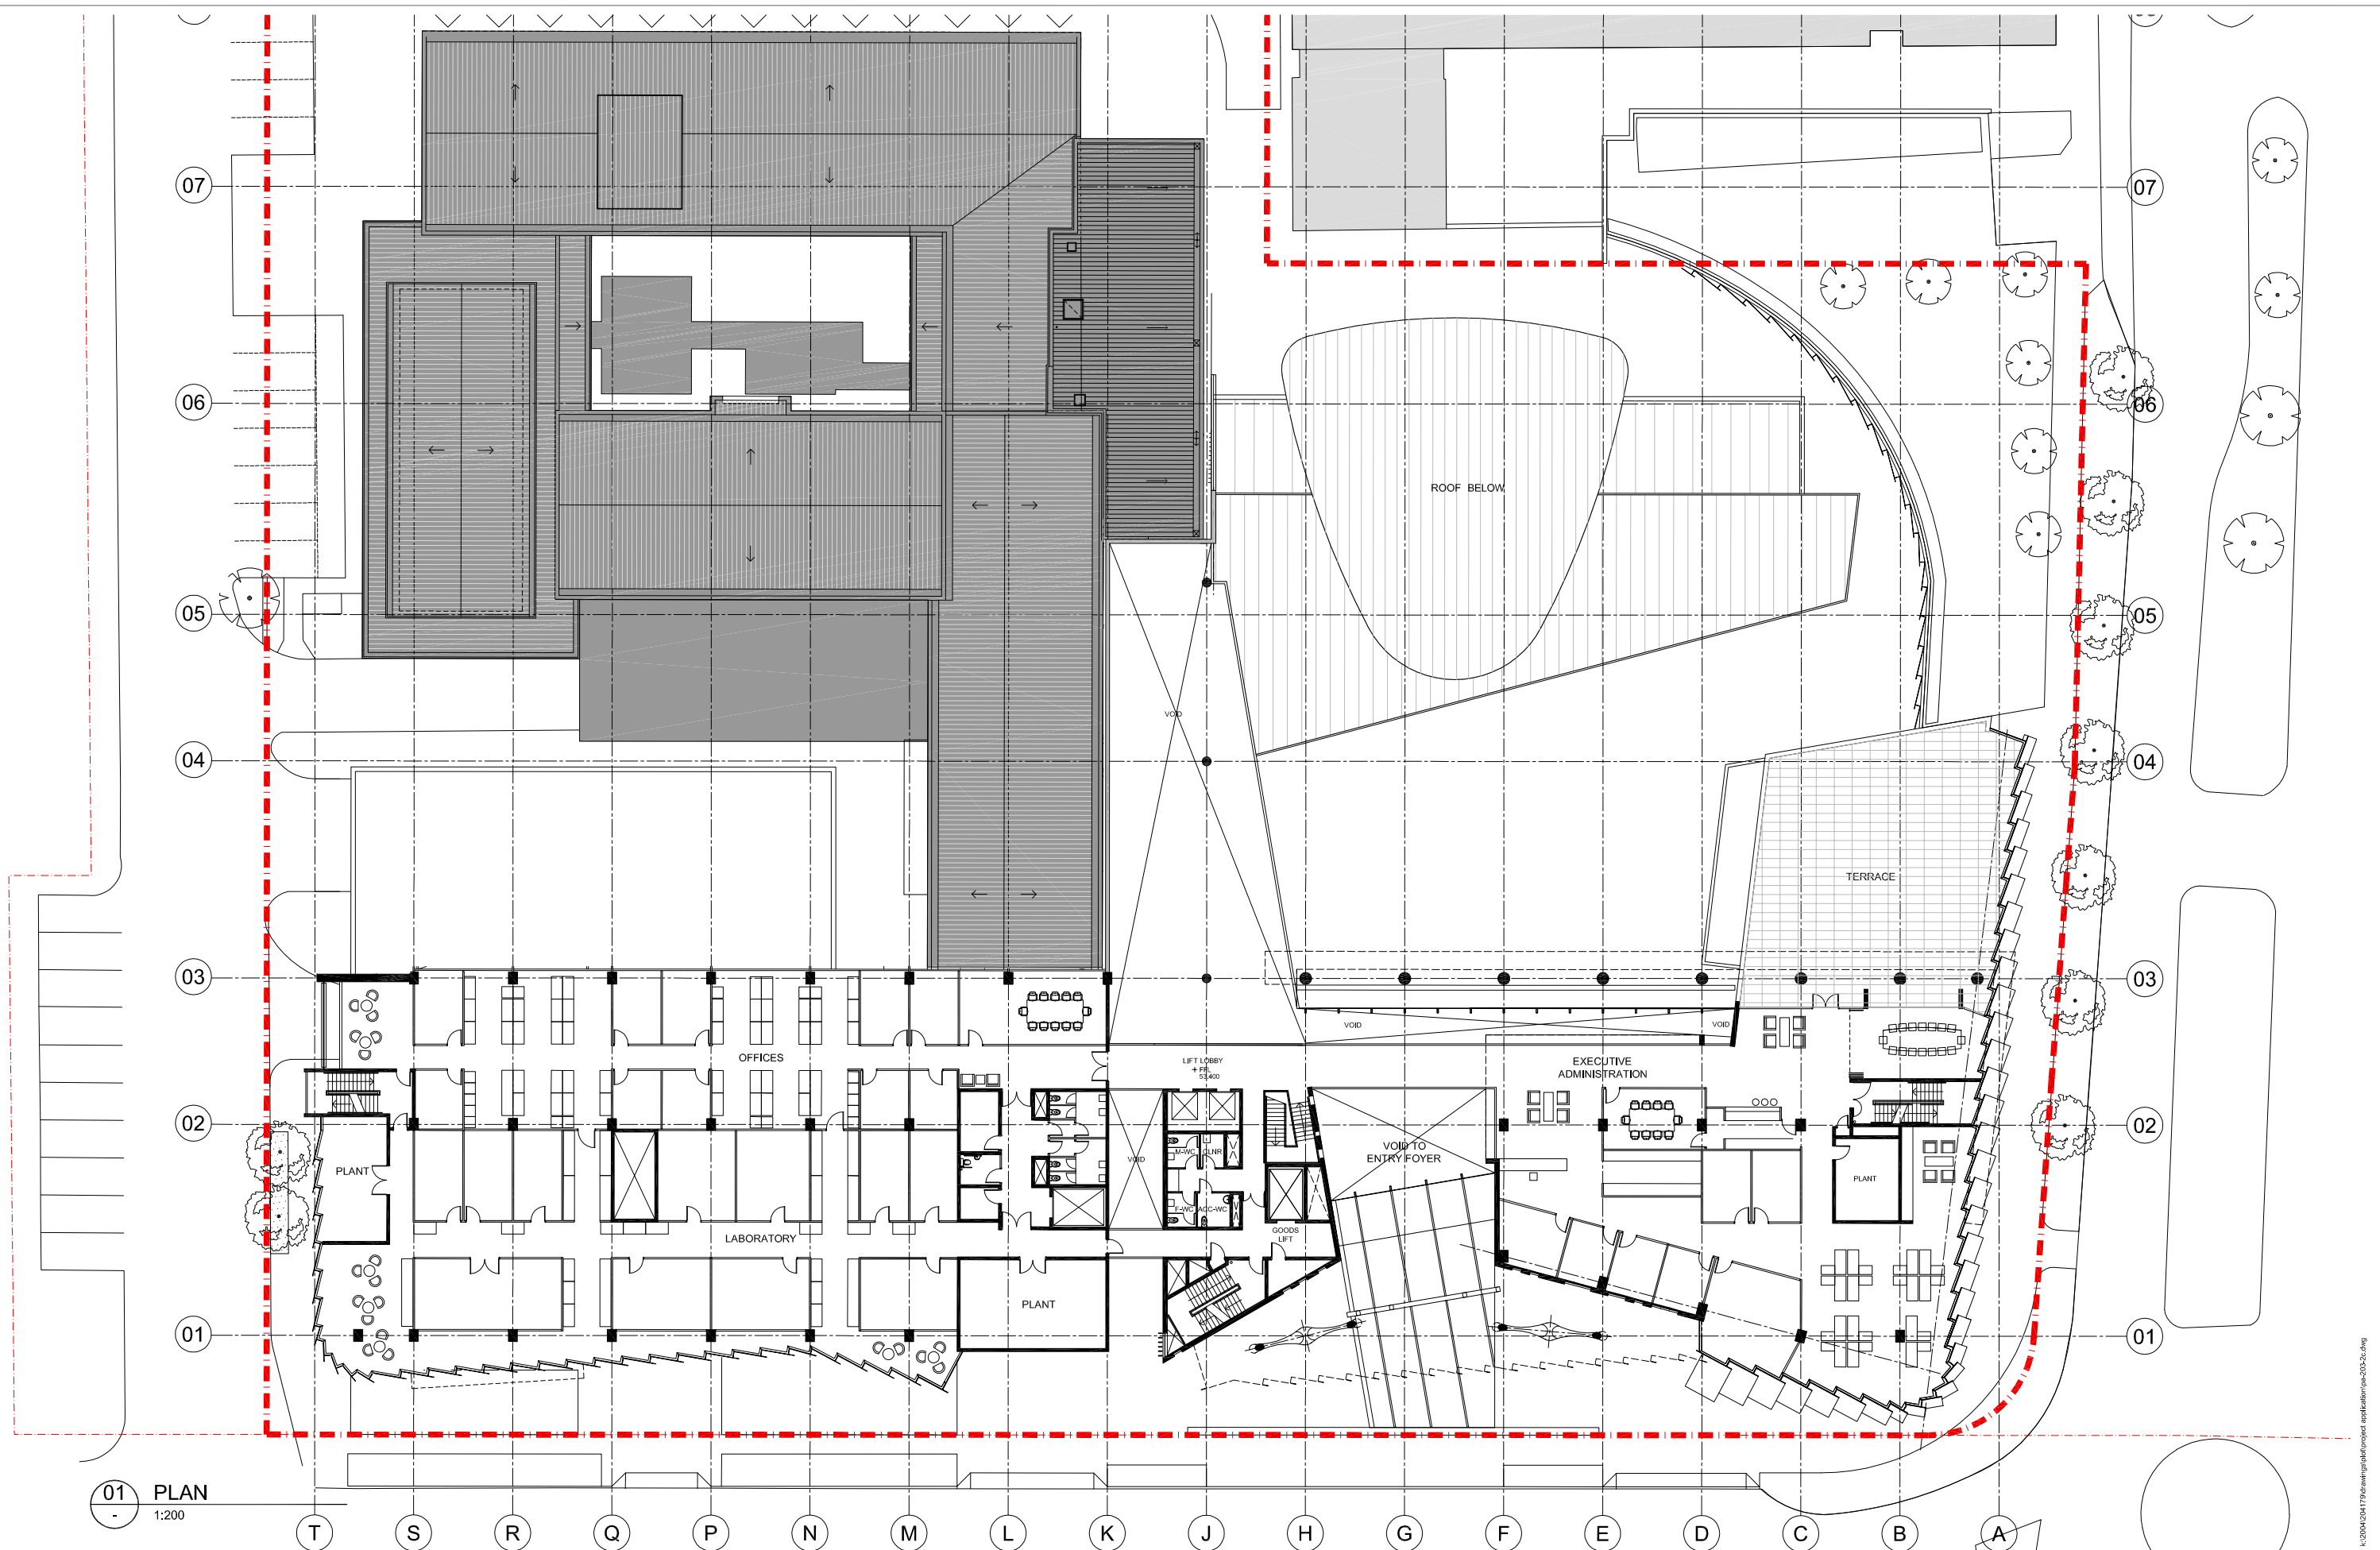

01 PLAN
1:200

Cox Richardson

Level 2, 204 Clarence Street, Sydney 2000 Australia
Tel : 612 9267 9599 Fax : 612 9264 5944
Email : sydney@cox.com.au

Project Architect Mark Davey	Date 22.10.09
Director Ian McGillivray	Date 22.10.09

NEUROSCIENCE RESEARCH PRECINCT

BARKER STREET RANDWICK NSW

204179.30

Drawing Title
LEVEL 3 FLOOR PLAN


Drawing Number
PA-203-2C

Date
OCT 2009

Rev.
08

The Cox Group Pty Ltd ACN 002 535 891

K:\2004\204179\Drawings\Level 3\Level 3-03.dwg

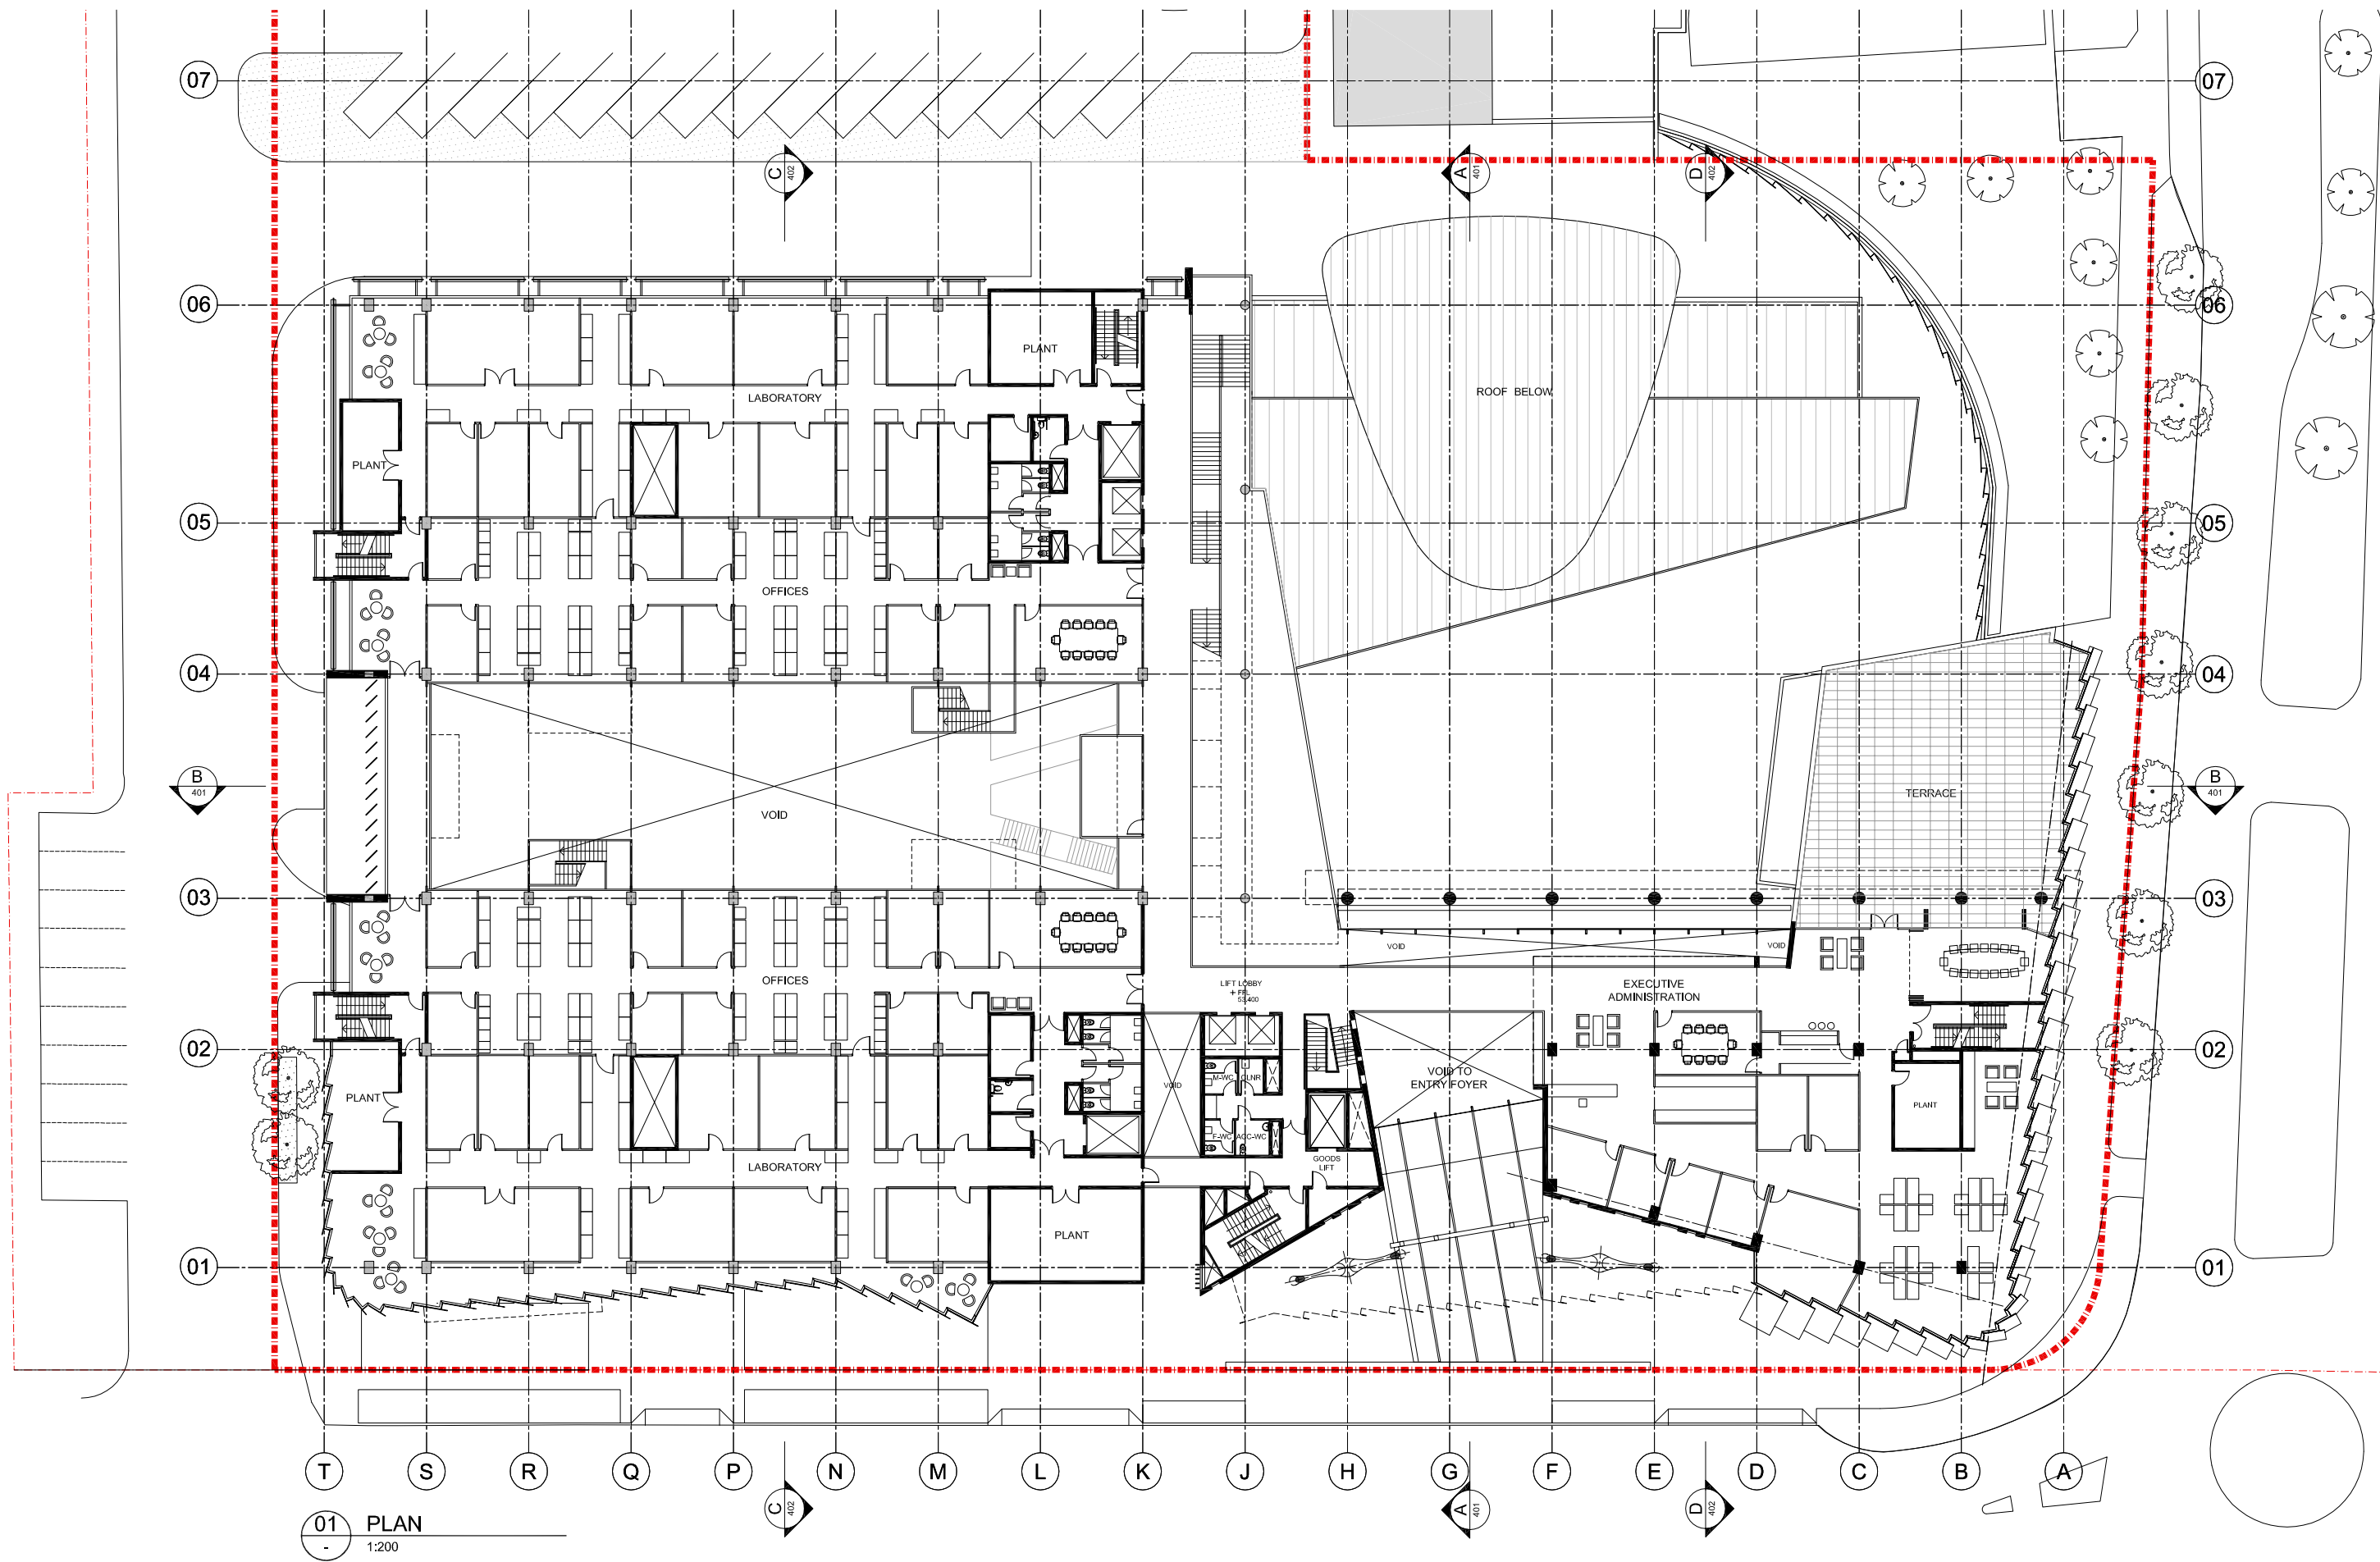

Cox Richardson

Level 2, 204 Clarence Street, Sydney 2000 Australia
Tel : 612 9267 9599 Fax : 612 9264 5844
Email : sydney@cox.com.au

Architecture Planning Urban design Interior design Health facility design



Project Architect Mark Davey	Date 22.10.09
Director Ian McGillivray	Date 22.10.09

NEUROSCIENCE RESEARCH PRECINCT

BARKER STREET RANDWICK NSW

204179.30

Drawing Title
LEVEL 3 FLOOR PLAN

Drawing Number
PA-203-2D

Date
OCT 2009

Rev.
08



The Cox Group Pty Ltd ACN 002 535 891

K:\2004\204179\Drawings\Level 3\Level 3-203-2D.dwg



01 PLAN
1:200

Cox Richardson

Level 2, 204 Clarence Street, Sydney 2000 Australia
Tel : 612 9267 9599 Fax : 612 9264 5944
Email : sydney@cox.com.au

Architecture Planning Urban design Interior design Health facility design



Project Architect Mark Davey	Date 22.10.09
Director Ian McGillvray	Date 22.10.09

NEUROSCIENCE RESEARCH PRECINCT

BARKER STREET RANDWICK NSW

204179.30

Drawing Title LEVEL 4 FLOOR PLAN	Rev.
Drawing Number PA-204-2A	09
Date OCT 2009	



The Cox Group Pty Ltd ACN 002 535 891

K:\2004\204179\Drawings\04\Level 4-204-2A.dwg



Cox Richardson

Level 2, 204 Clarence Street, Sydney 2000 Australia
Tel : 612 9267 9599 Fax : 612 9264 5944
Email : sydney@cox.com.au

Project Architect
Mark Davey

Date
22.10.09

Director
Ian McGillivray

Date
22.10.09

NEUROSCIENCE RESEARCH PRECINCT

BARKER STREET RANDWICK NSW

204179.30

Drawing Title
LEVEL 4 FLOOR PLAN

Drawing Number
PA-204-2B

Rev.
08

Date
OCT 2009


The Cox Group Pty Ltd ACN 002 535 891

Architecture Planning Urban design Interior design Health facility design

COX



K:\2004\204179\Drawings\04\Level 4-204-2B.dwg

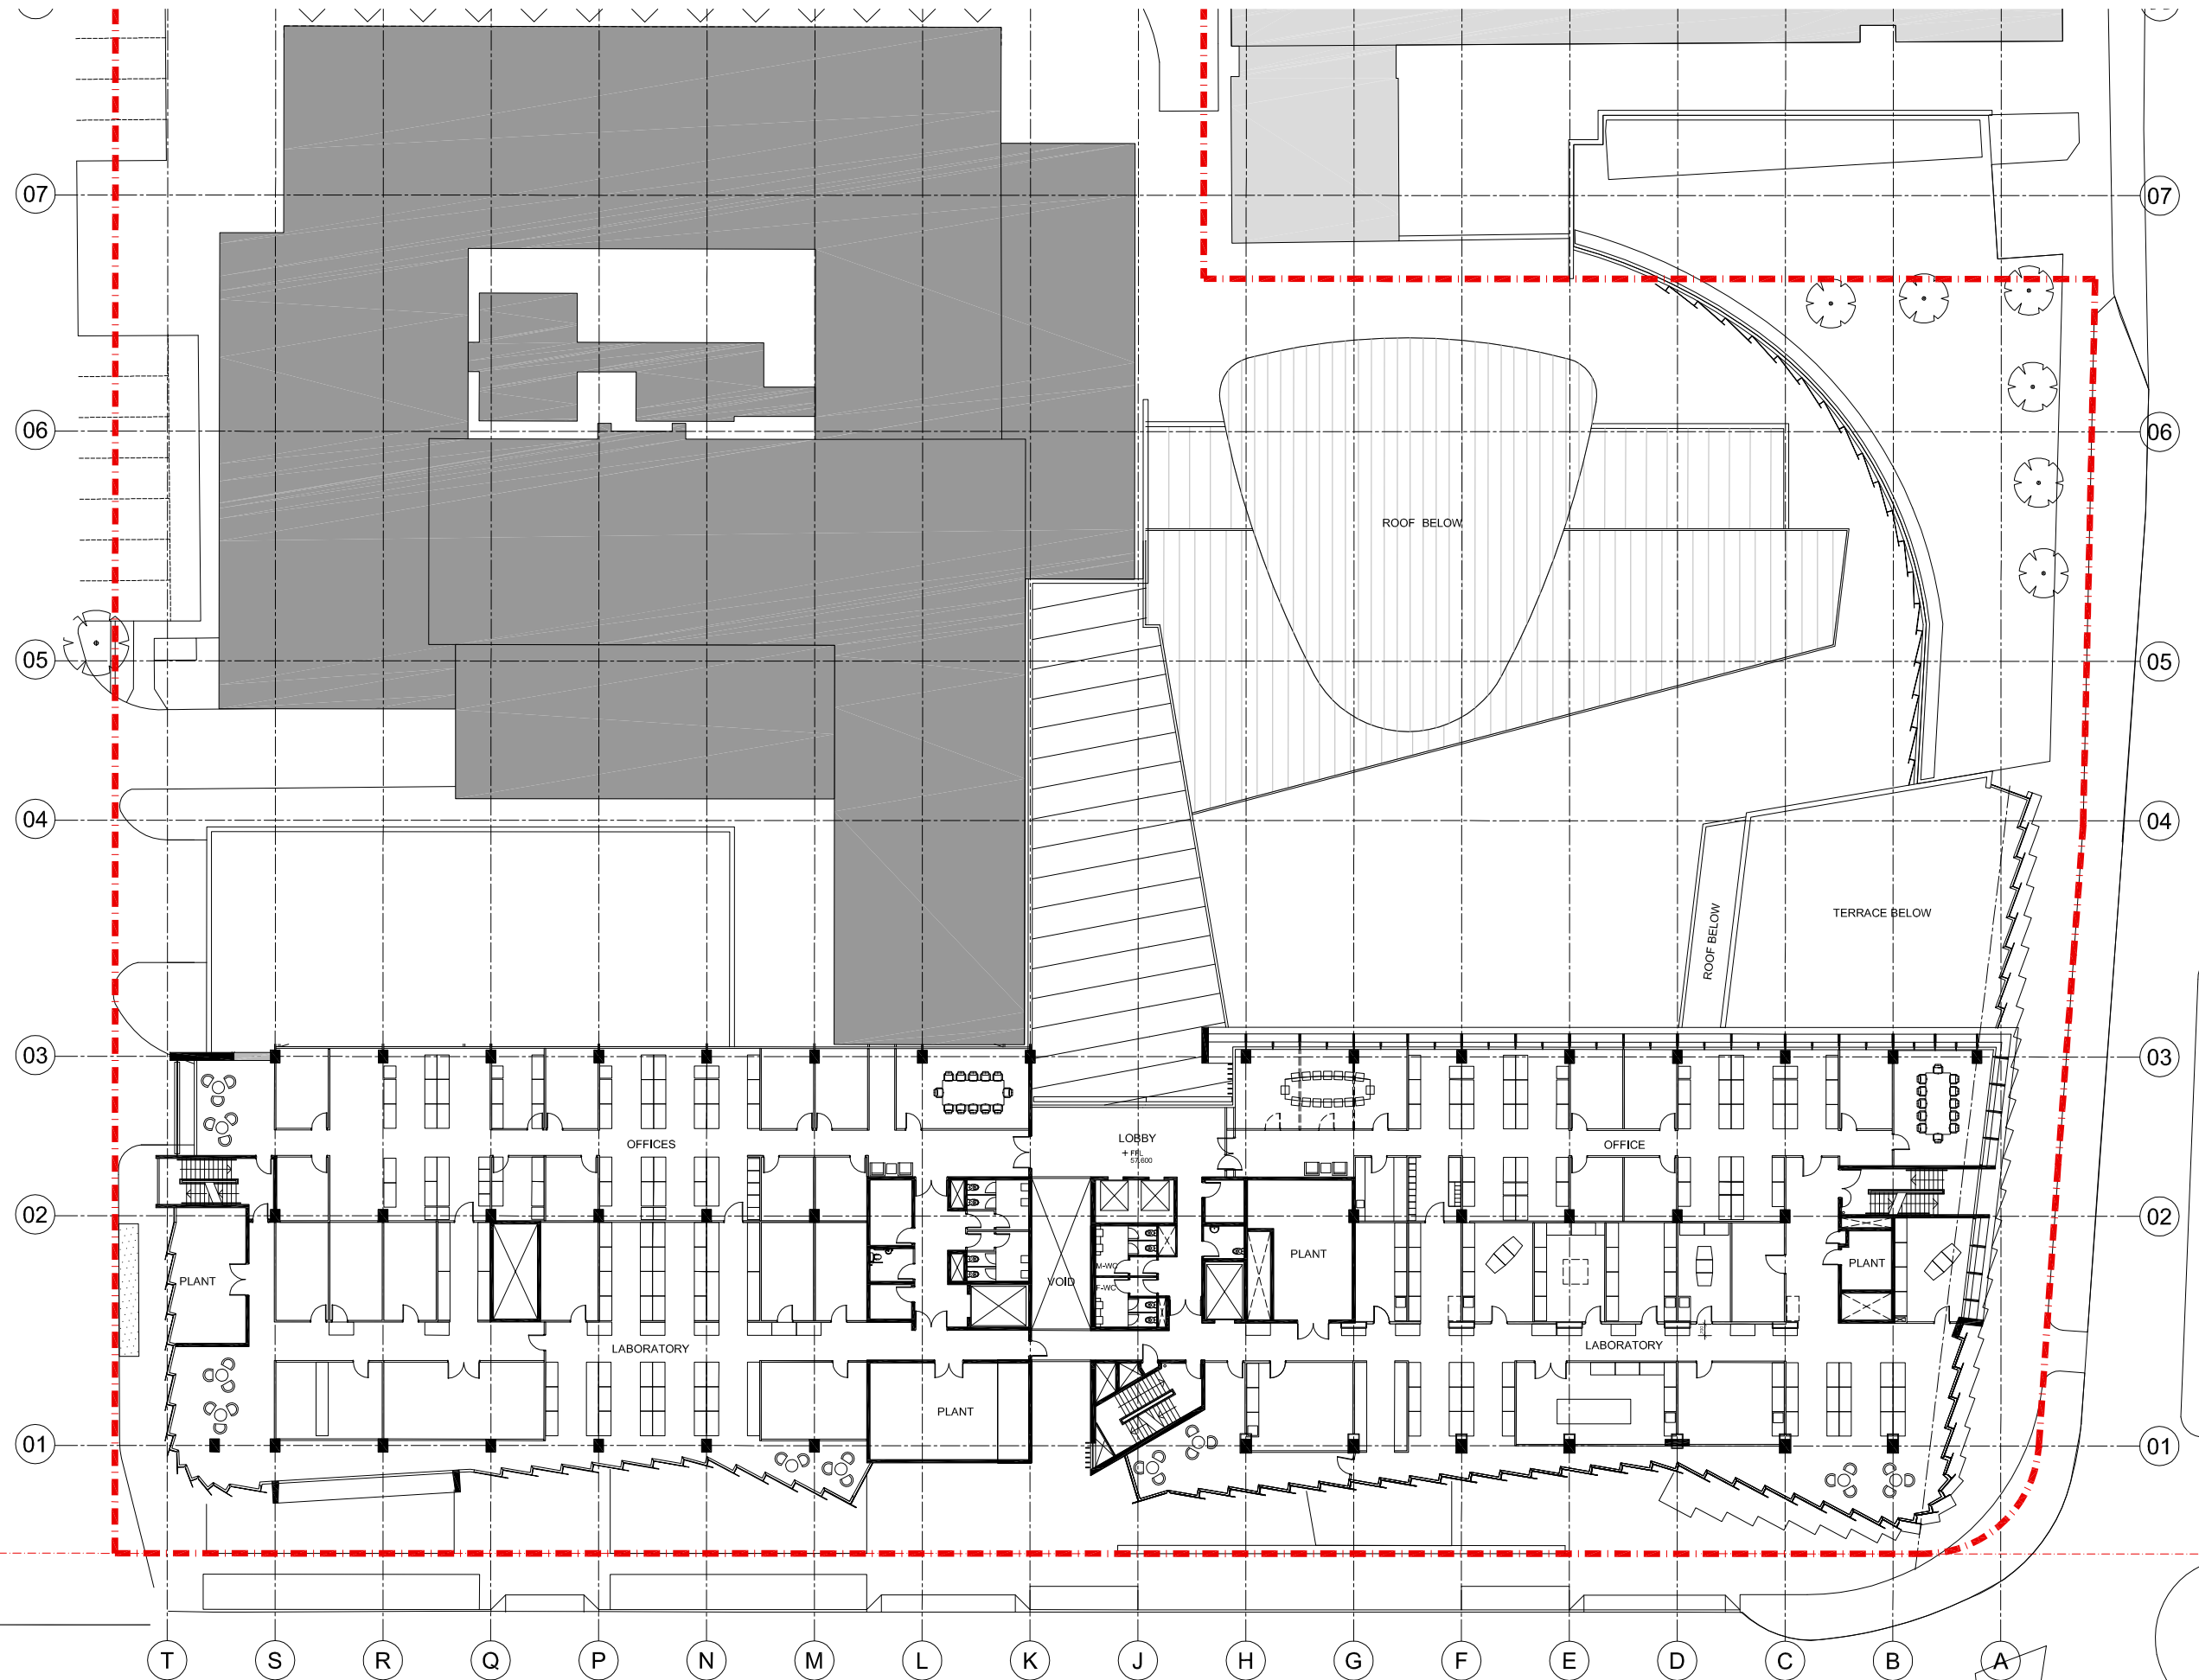

01 PLAN
1:200

Cox Richardson

Level 2, 204 Clarence Street, Sydney 2000 Australia
Tel : 612 9267 9599 Fax : 612 9264 5944
Email : sydney@cox.com.au

Architecture Planning Urban design Interior design Health facility design



Project Architect	Mark Davey	Date	22.10.09
Director	Ian McGillray	Date	22.10.09

NEUROSCIENCE RESEARCH PRECINCT

BARKER STREET RANDWICK NSW

204179.30

Drawing Title
LEVEL 4 FLOOR PLAN

Drawing Number
PA-204-2C


Date
OCT 2009

Rev.
08



The Cox Group Pty Ltd ACN 002 535 891

K:\2004\204179\Drawings\level 4\level 4-204-2c.dwg

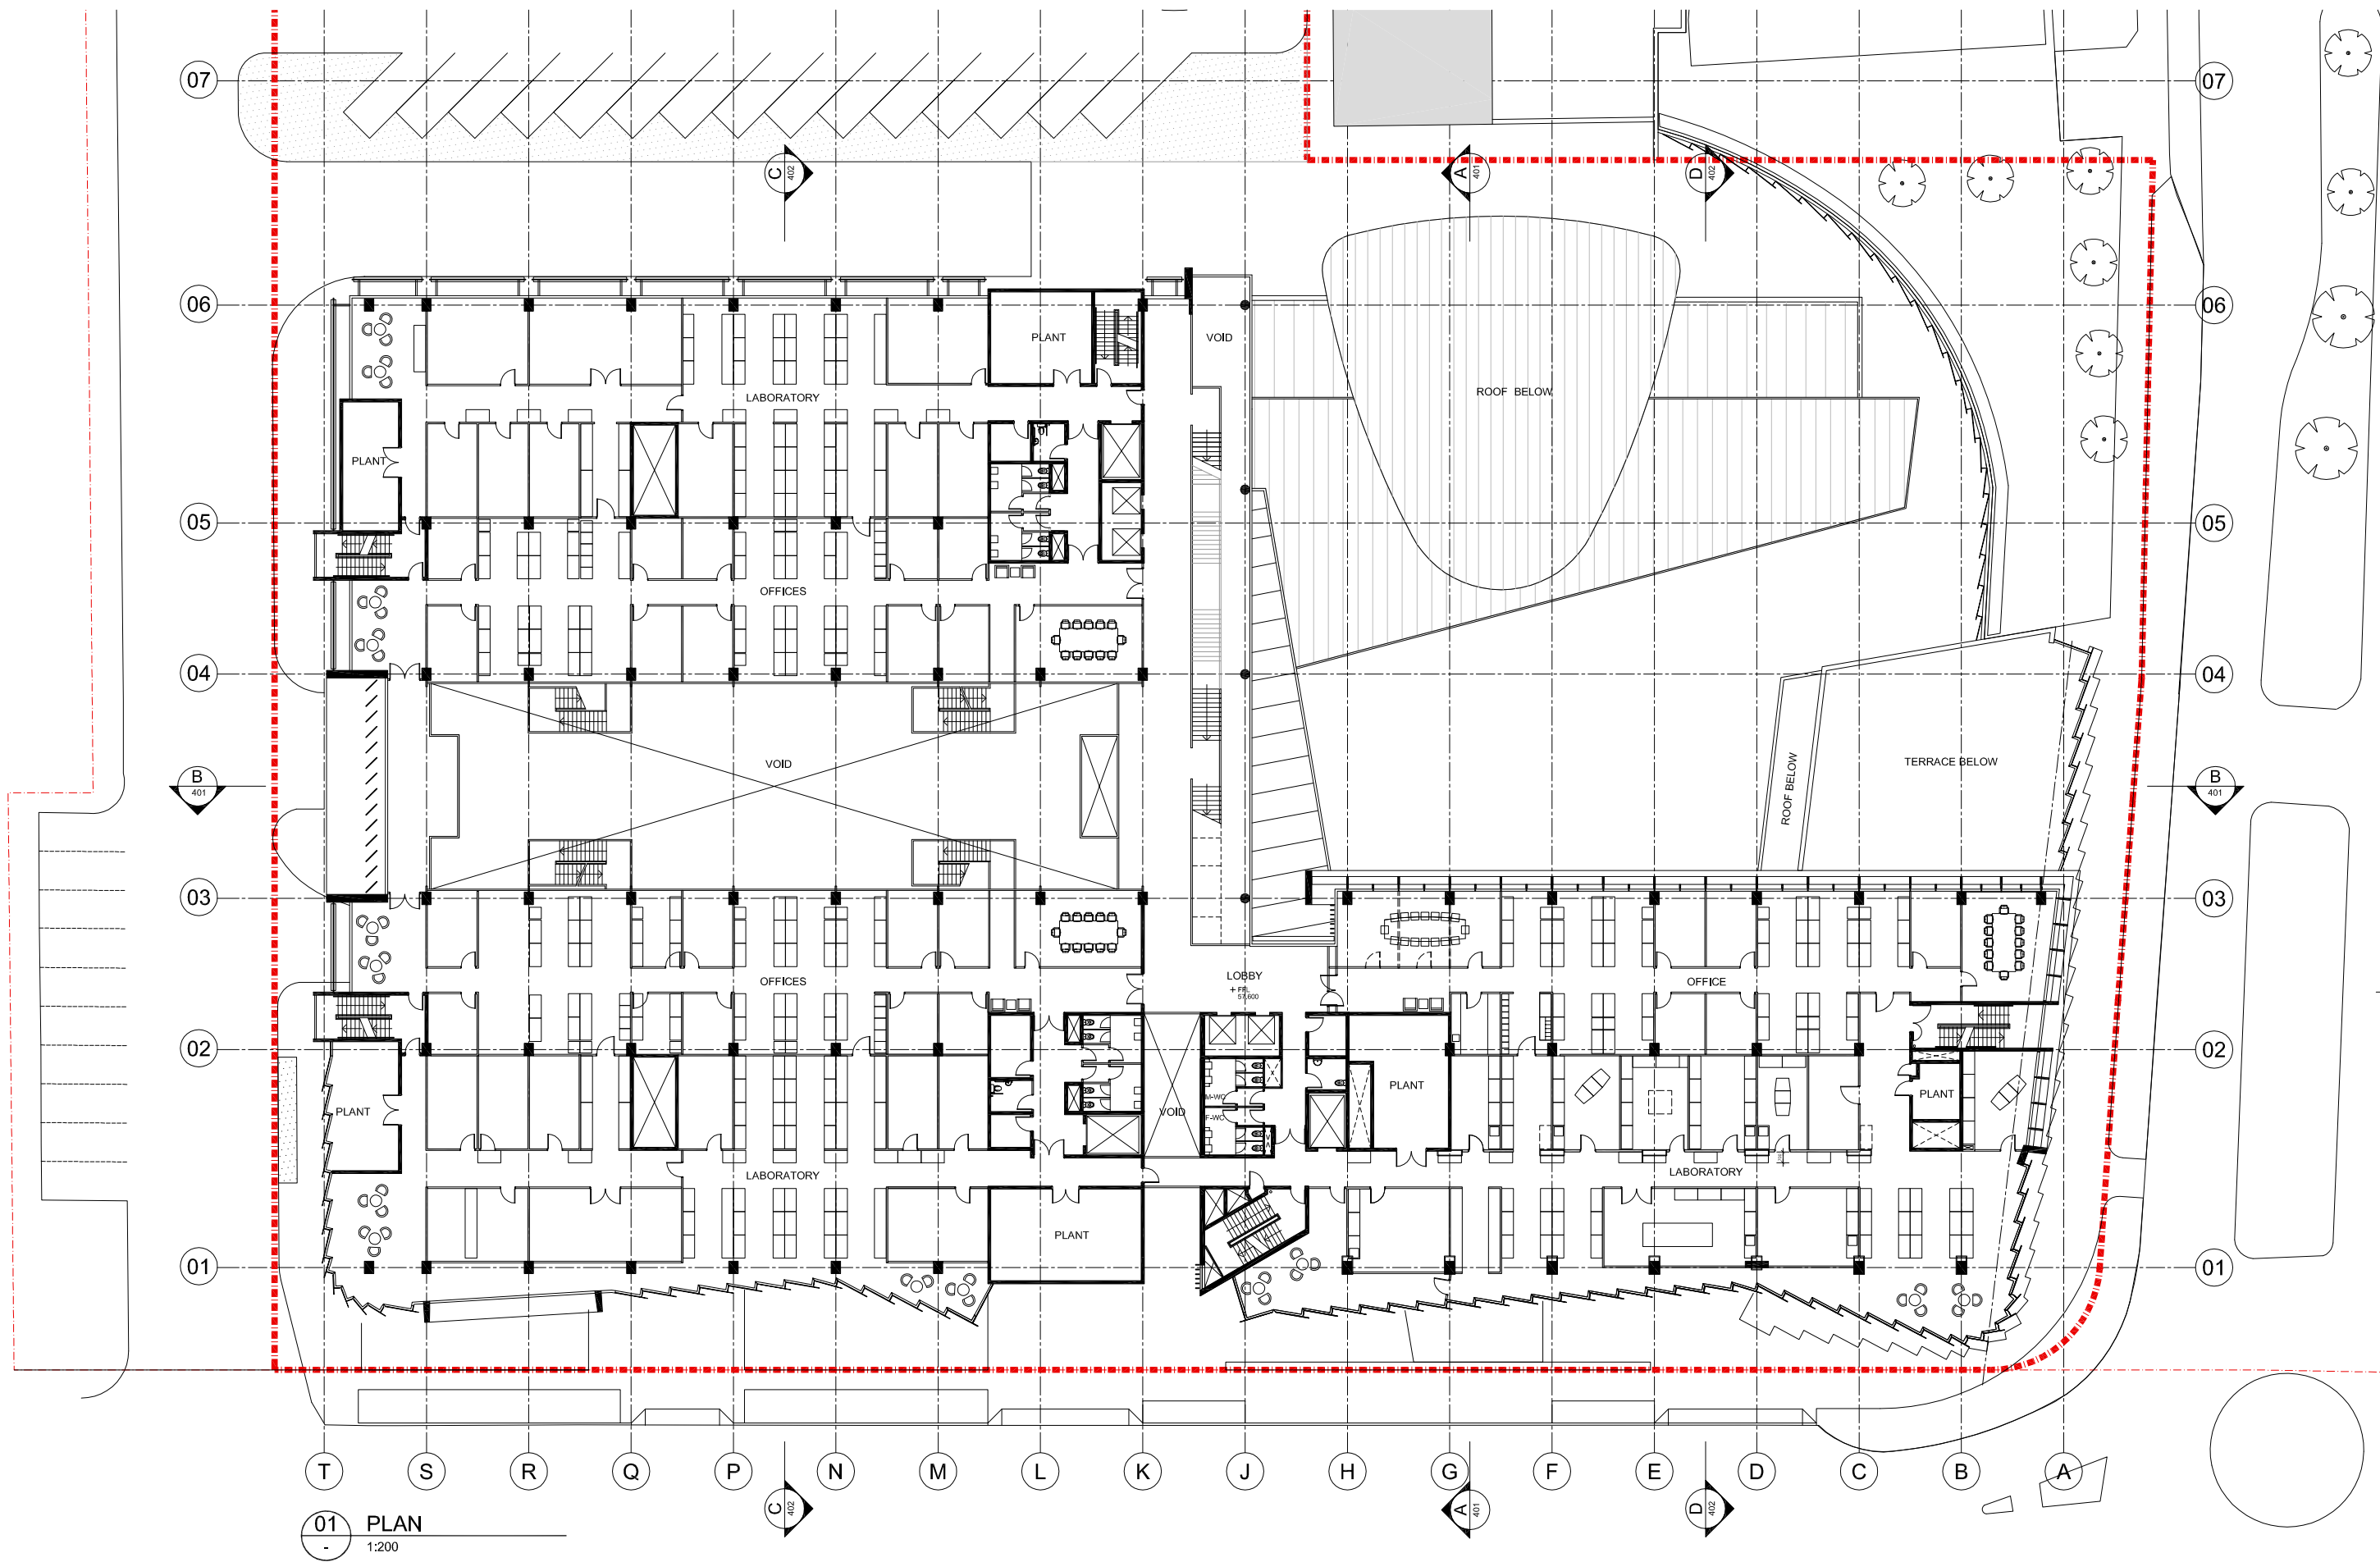

Cox Richardson

Level 2, 204 Clarence Street, Sydney 2000 Australia
Tel : 612 9267 9599 Fax : 612 9264 5844
Email : sydney@cox.com.au

Architecture Planning Urban design Interior design Health facility design

COX

Project Architect	Mark Davey	Date	22.10.09
Director	Ian McGillivray	Date	22.10.09

NEUROSCIENCE RESEARCH PRECINCT

BARKER STREET RANDWICK NSW

204179.30

Drawing Title
LEVEL 4 FLOOR PLAN

Drawing Number
PA-204-2D

Date
OCT 2009

Rev.
08

The Cox Group Pty Ltd ACN 002 535 891



01 PLAN
1:200

Cox Richardson

Level 2, 204 Clarence Street, Sydney 2000 Australia
Tel : 612 9267 9599 Fax : 612 9264 5844
Email : sydney@cox.com.au

Architecture Planning Urban design Interior design Health facility design



Project Architect Mark Davey	Date 22.10.09
Director Ian McGilvray	Date 22.10.09

NEUROSCIENCE RESEARCH PRECINCT

BARKER STREET RANDWICK NSW

204179.30

Drawing Title LEVEL 5 FLOOR PLAN	Rev. 09
Drawing Number PA-205-2A	Date OCT 2009



The Cox Group Pty Ltd ACN 002 535 891



01 PLAN
1:200

Cox Richardson

Level 2, 204 Clarence Street, Sydney 2000 Australia
Tel : 612 9267 9599 Fax : 612 9264 5844
Email : sydney@cox.com.au

Project Architect	Mark Davey	Date	22.10.09
Director	Ian McGilvray	Date	22.10.09

NEUROSCIENCE RESEARCH PRECINCT

BARKER STREET RANDWICK NSW

204179.30


Drawing Title
LEVEL 5 FLOOR PLAN

Drawing Number
PA-205-2B

Date
OCT 2009

Rev.
08

The Cox Group Pty Ltd ACN 002 535 891

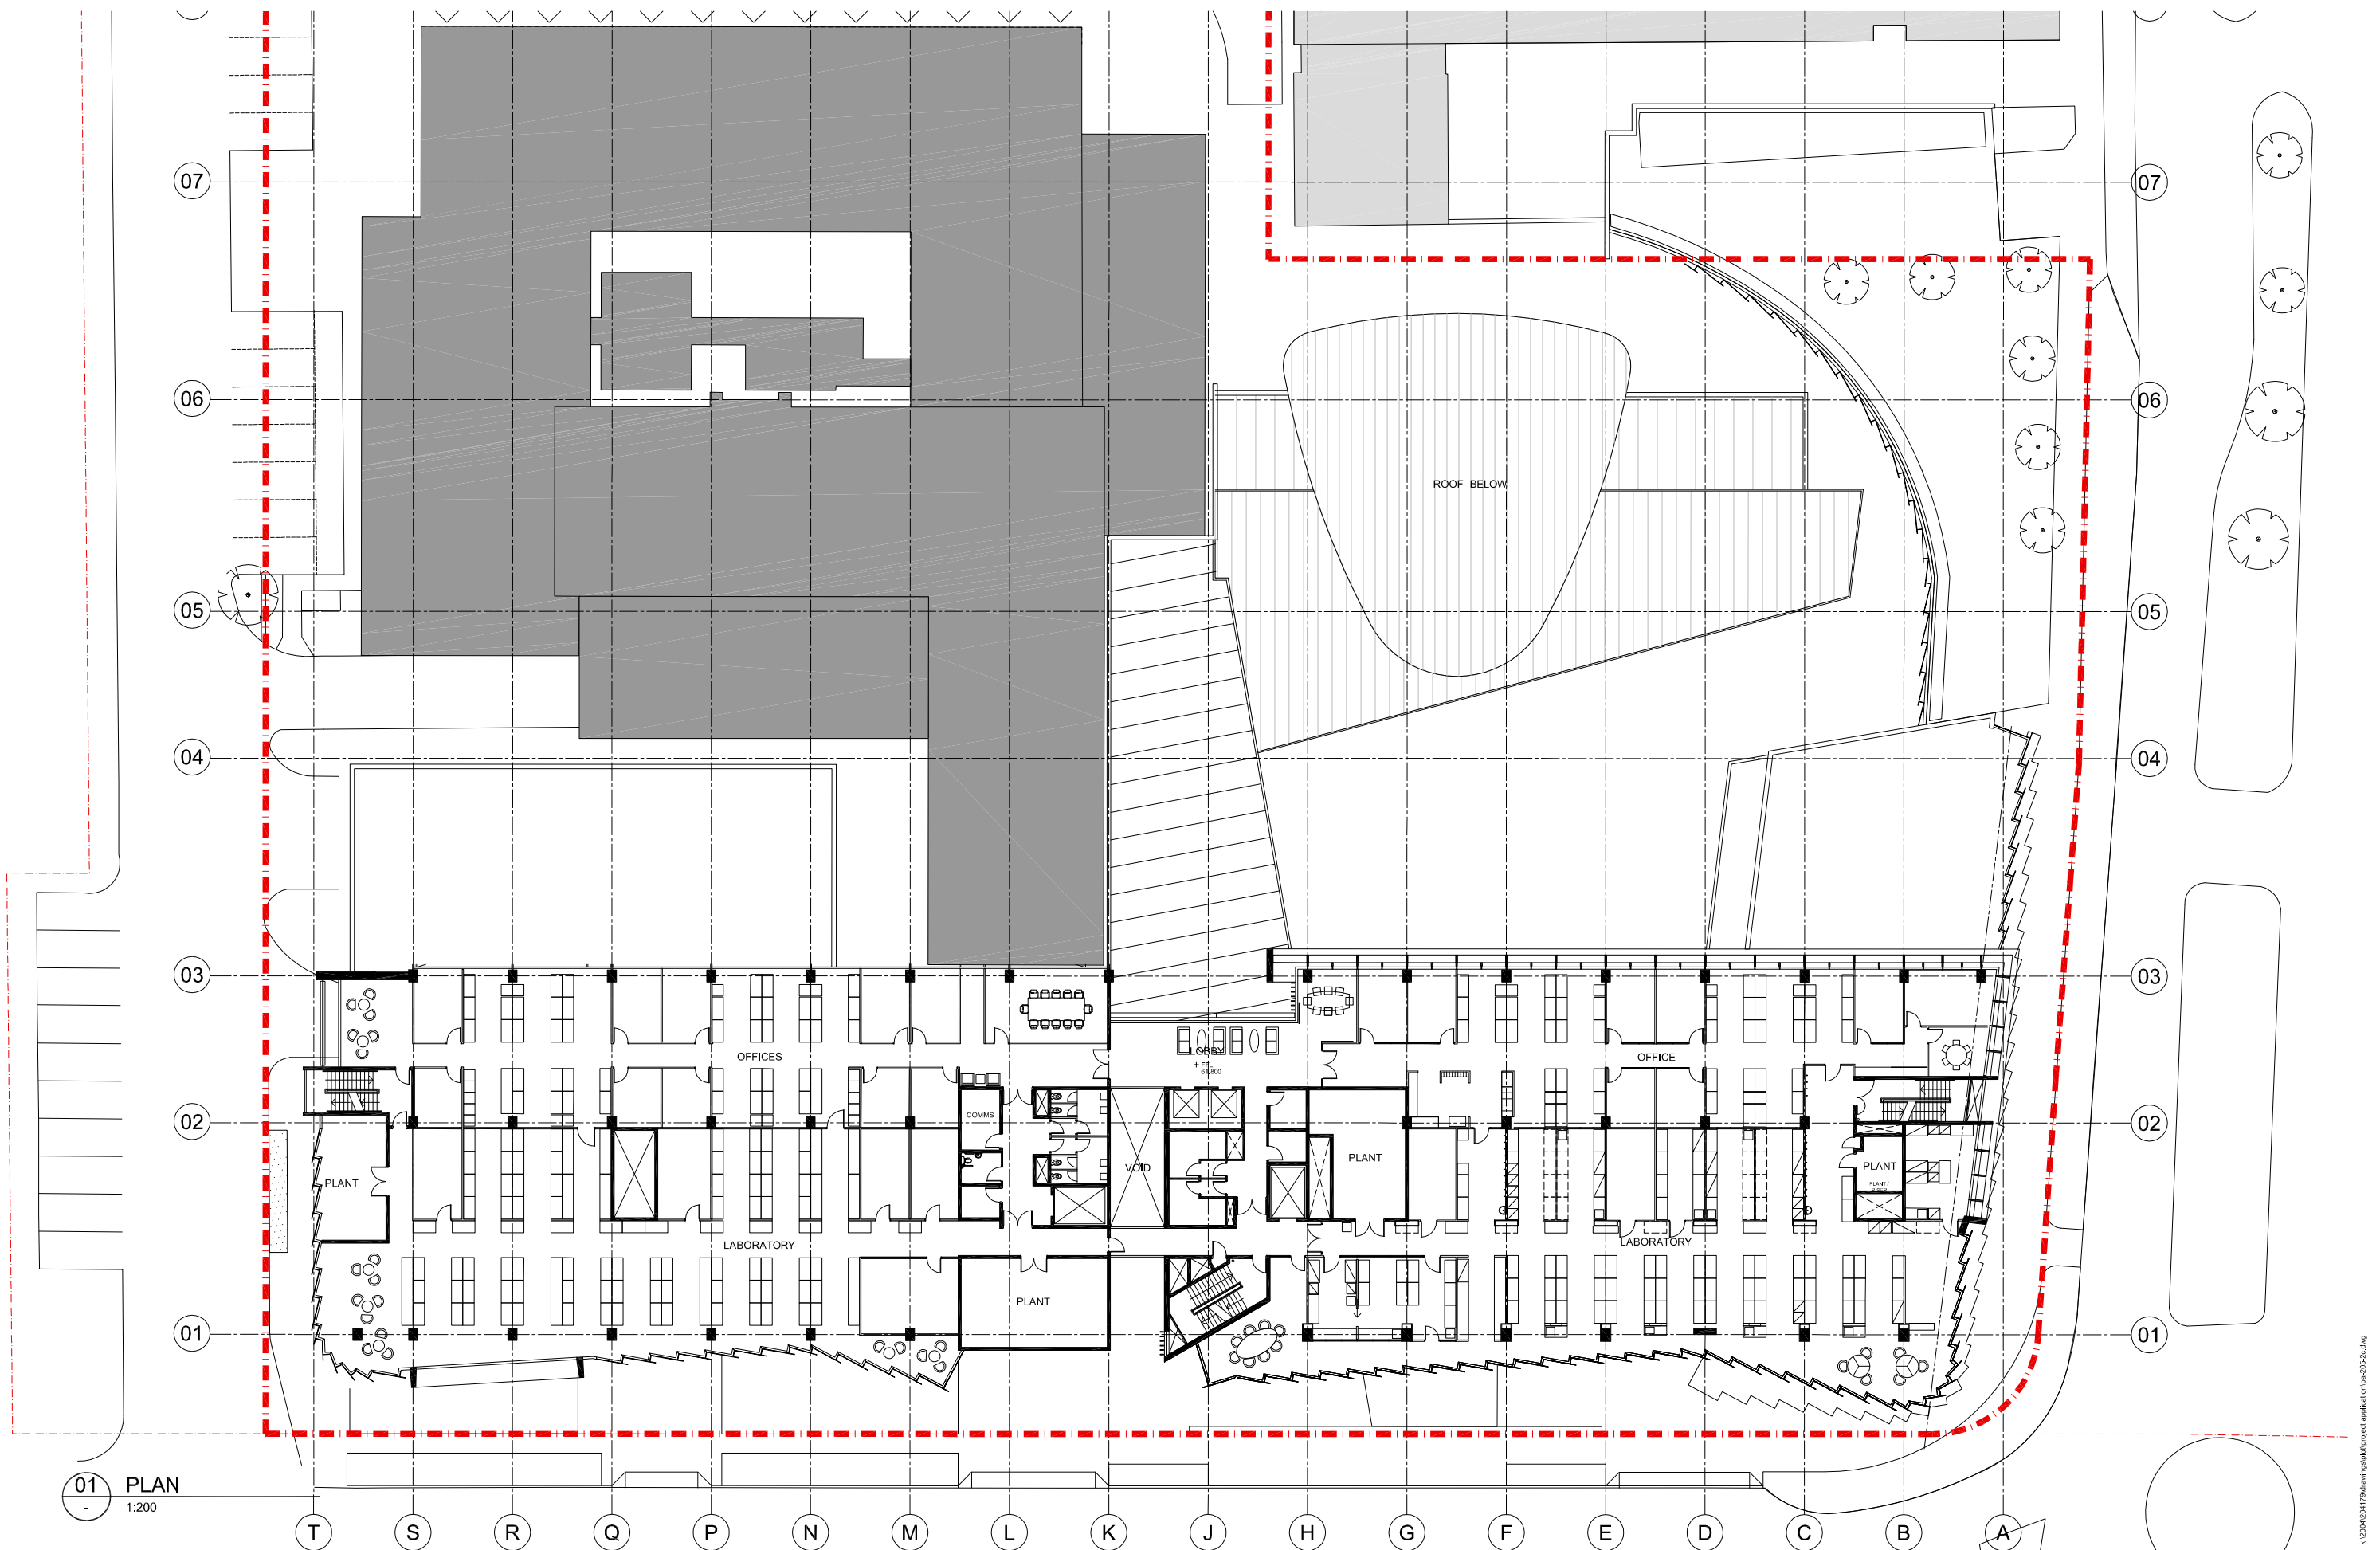

Cox Richardson

Level 2, 204 Clarence Street, Sydney 2000 Australia
Tel : 612 9267 9599 Fax : 612 9264 5944
Email : sydney@cox.com.au

Project Architect	Mark Davey	Date	22.10.09
Director	Ian McGilvray	Date	22.10.09

NEUROSCIENCE RESEARCH PRECINCT

BARKER STREET RANDWICK NSW

204179.30


Drawing Title
LEVEL 5 FLOOR PLAN

Drawing Number
PA-205-2C

Date
OCT 2009

Rev.
09

The Cox Group Pty Ltd ACN 002 535 891

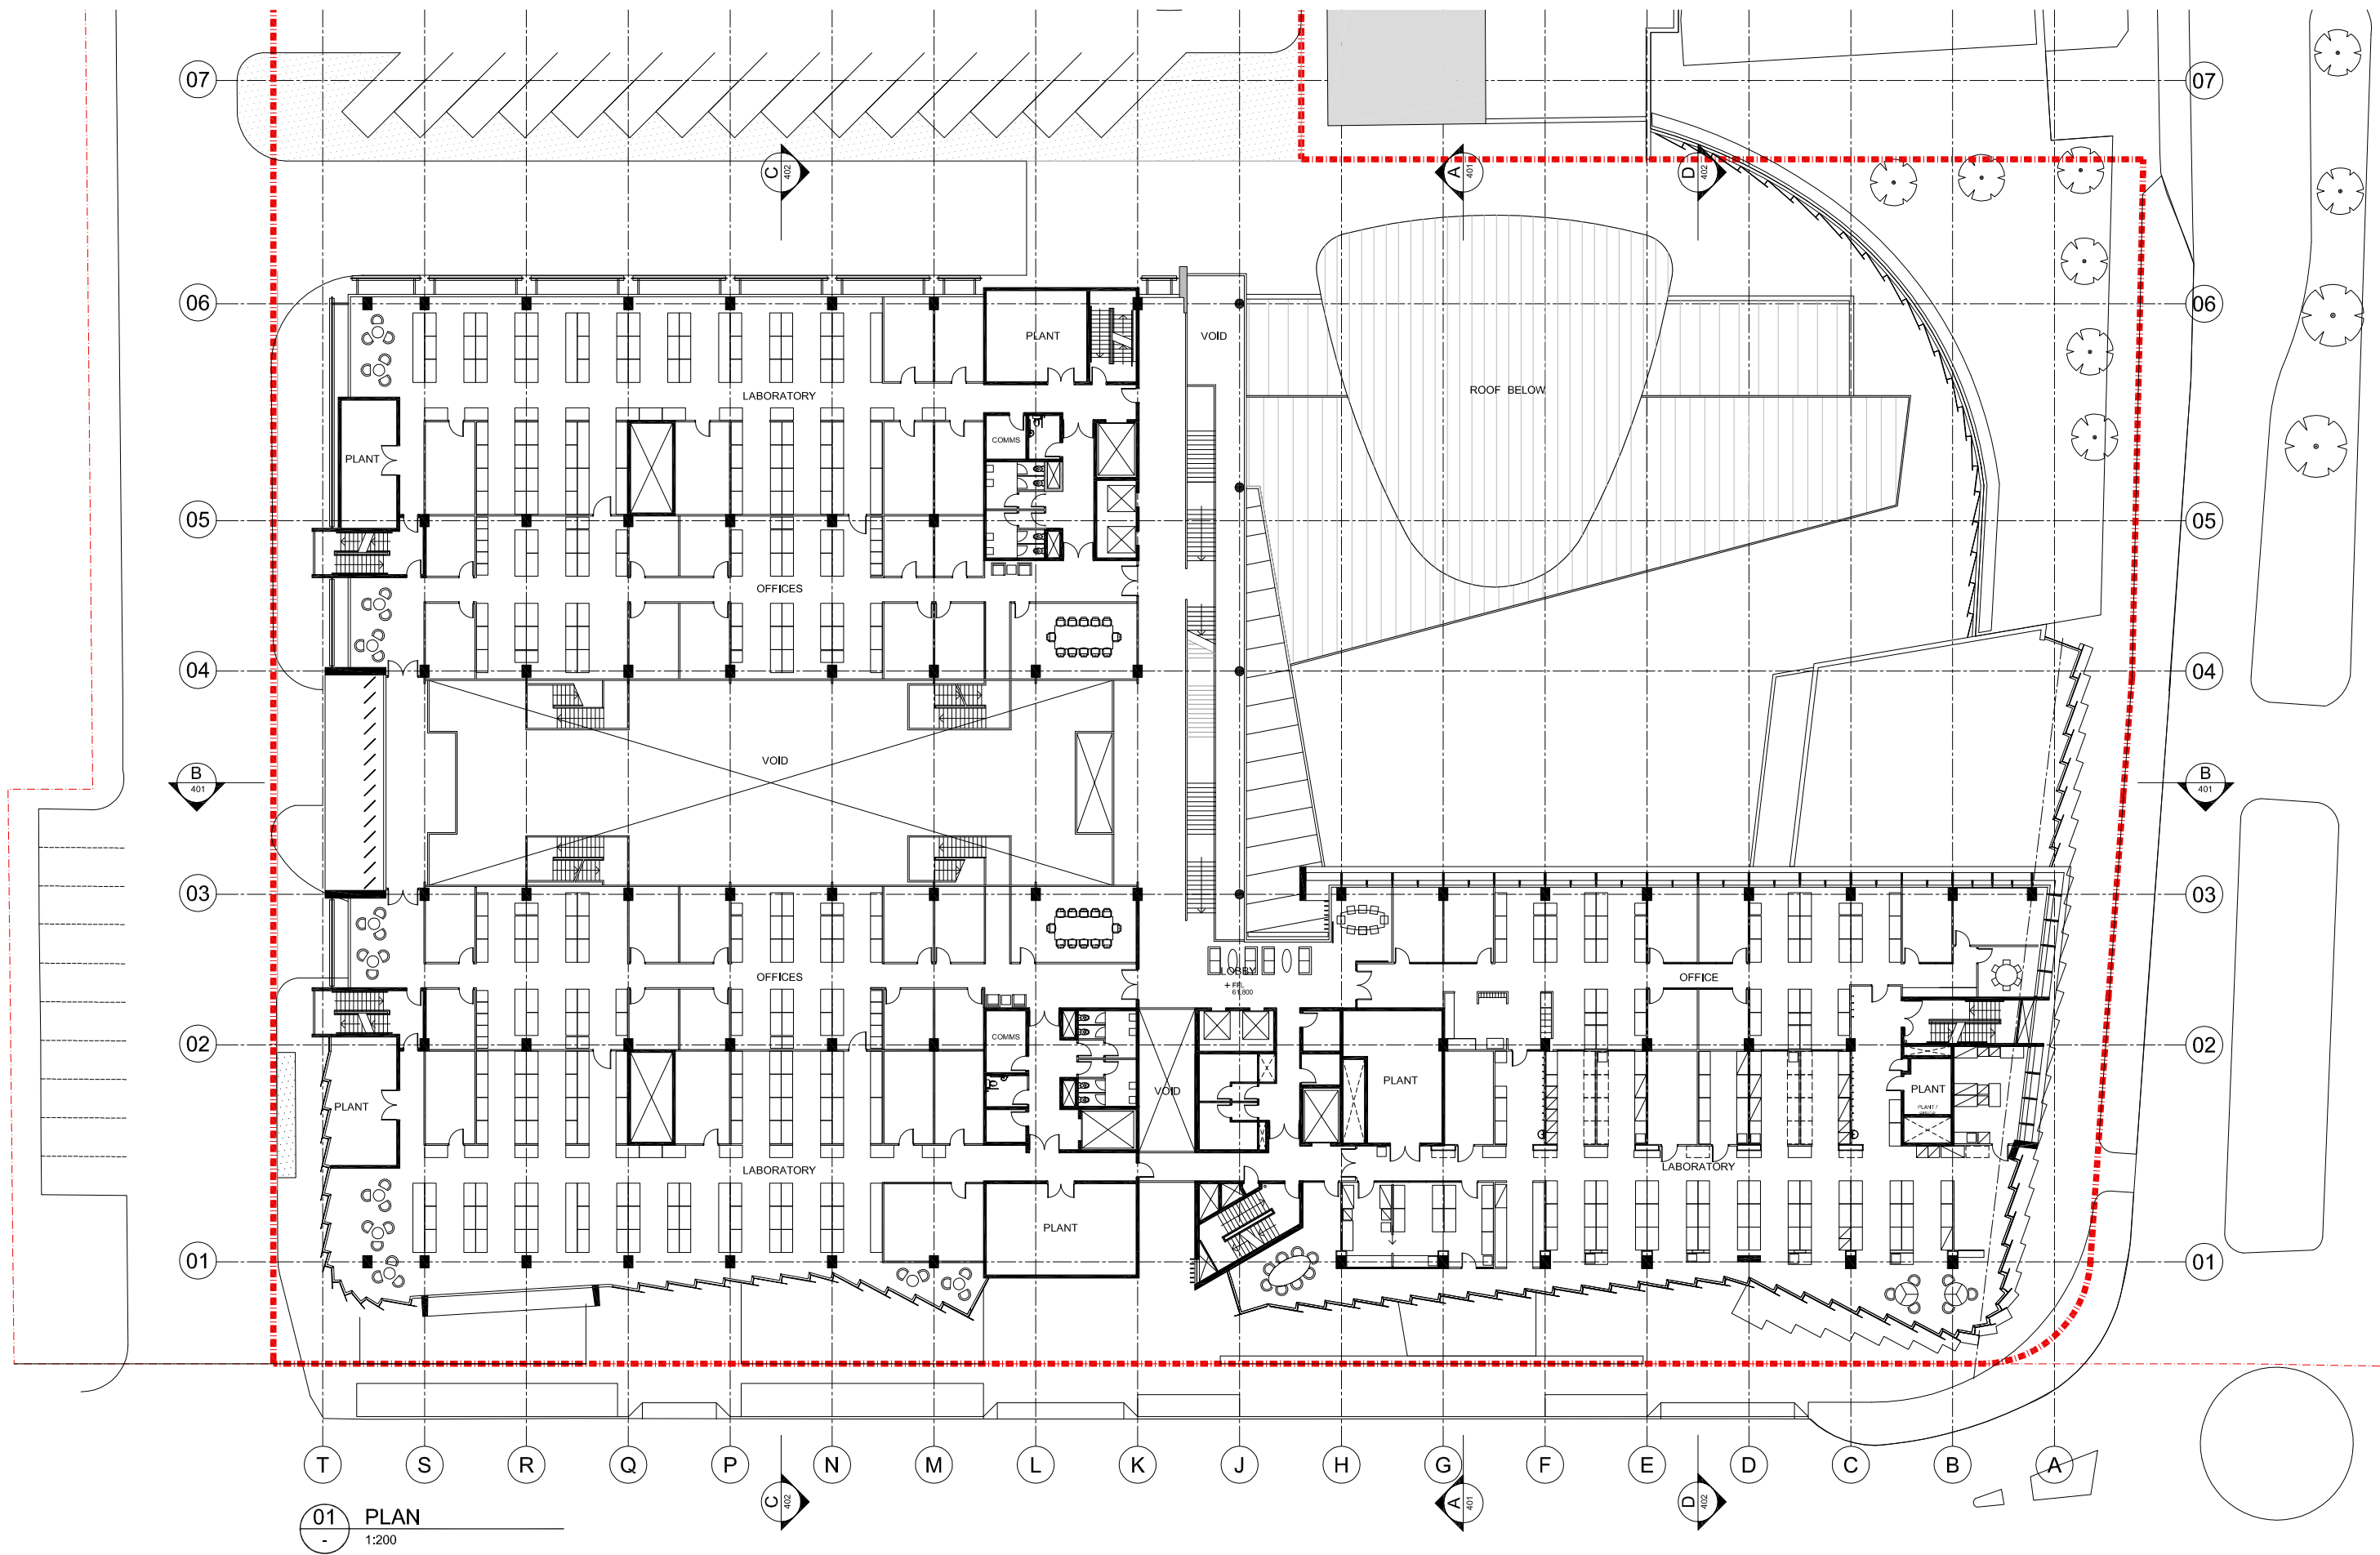

01 PLAN
- 1:200

Cox Richardson

Level 2, 204 Clarence Street, Sydney 2000 Australia
Tel : 612 9267 9599 Fax : 612 9264 5844
Email : sydney@cox.com.au

Architecture Planning Urban design Interior design Health facility design



Project Architect	Mark Davey	Date	22.10.09
Director	Ian McGillivray	Date	22.10.09

NEUROSCIENCE RESEARCH PRECINCT

BARKER STREET RANDWICK NSW

204179.30

Drawing Title
LEVEL 5 FLOOR PLAN

Drawing Number
PA-205-2D

Date
OCT 2009

Rev.
09



The Cox Group Pty Ltd ACN 002 535 891

K:\2004\204179\Drawings\level 5\level 5-205-2.dwg



01 PLAN
1:200

Cox Richardson

Level 2, 204 Clarence Street, Sydney 2000 Australia
Tel : 612 9267 9599 Fax : 612 9264 5844
Email : sydney@cox.com.au

Architecture Planning Urban design Interior design Health facility design



Project Architect	Mark Davey	Date	22.10.09
Director	Ian McGilvray	Date	22.10.09

NEUROSCIENCE RESEARCH PRECINCT

BARKER STREET RANDWICK NSW

204179.30

Drawing Title	LEVEL 6 FLOOR PLAN
Drawing Number	PA-206-2A
Date	OCT 2009
Rev.	09



The Cox Group Pty Ltd ACN 002 535 891



01 PLAN
1:200

Cox Richardson

Level 2, 204 Clarence Street, Sydney 2000 Australia
Tel : 612 9267 9599 Fax : 612 9264 5844
Email : sydney@cox.com.au

Architecture Planning Urban design Interior design Health facility design



Project Architect	Mark Davey	Date	22.10.09
Director	Ian McGilvray	Date	22.10.09

NEUROSCIENCE RESEARCH PRECINCT

BARKER STREET RANDWICK NSW

204179.30

Drawing Title
LEVEL 6 FLOOR PLAN

Drawing Number
PA-206-2B


Date
OCT 2009

Rev.
08



The Cox Group Pty Ltd ACN 002 535 891

K:\2004\204179\Drawings\Level 6\level 6-206-2b.dwg

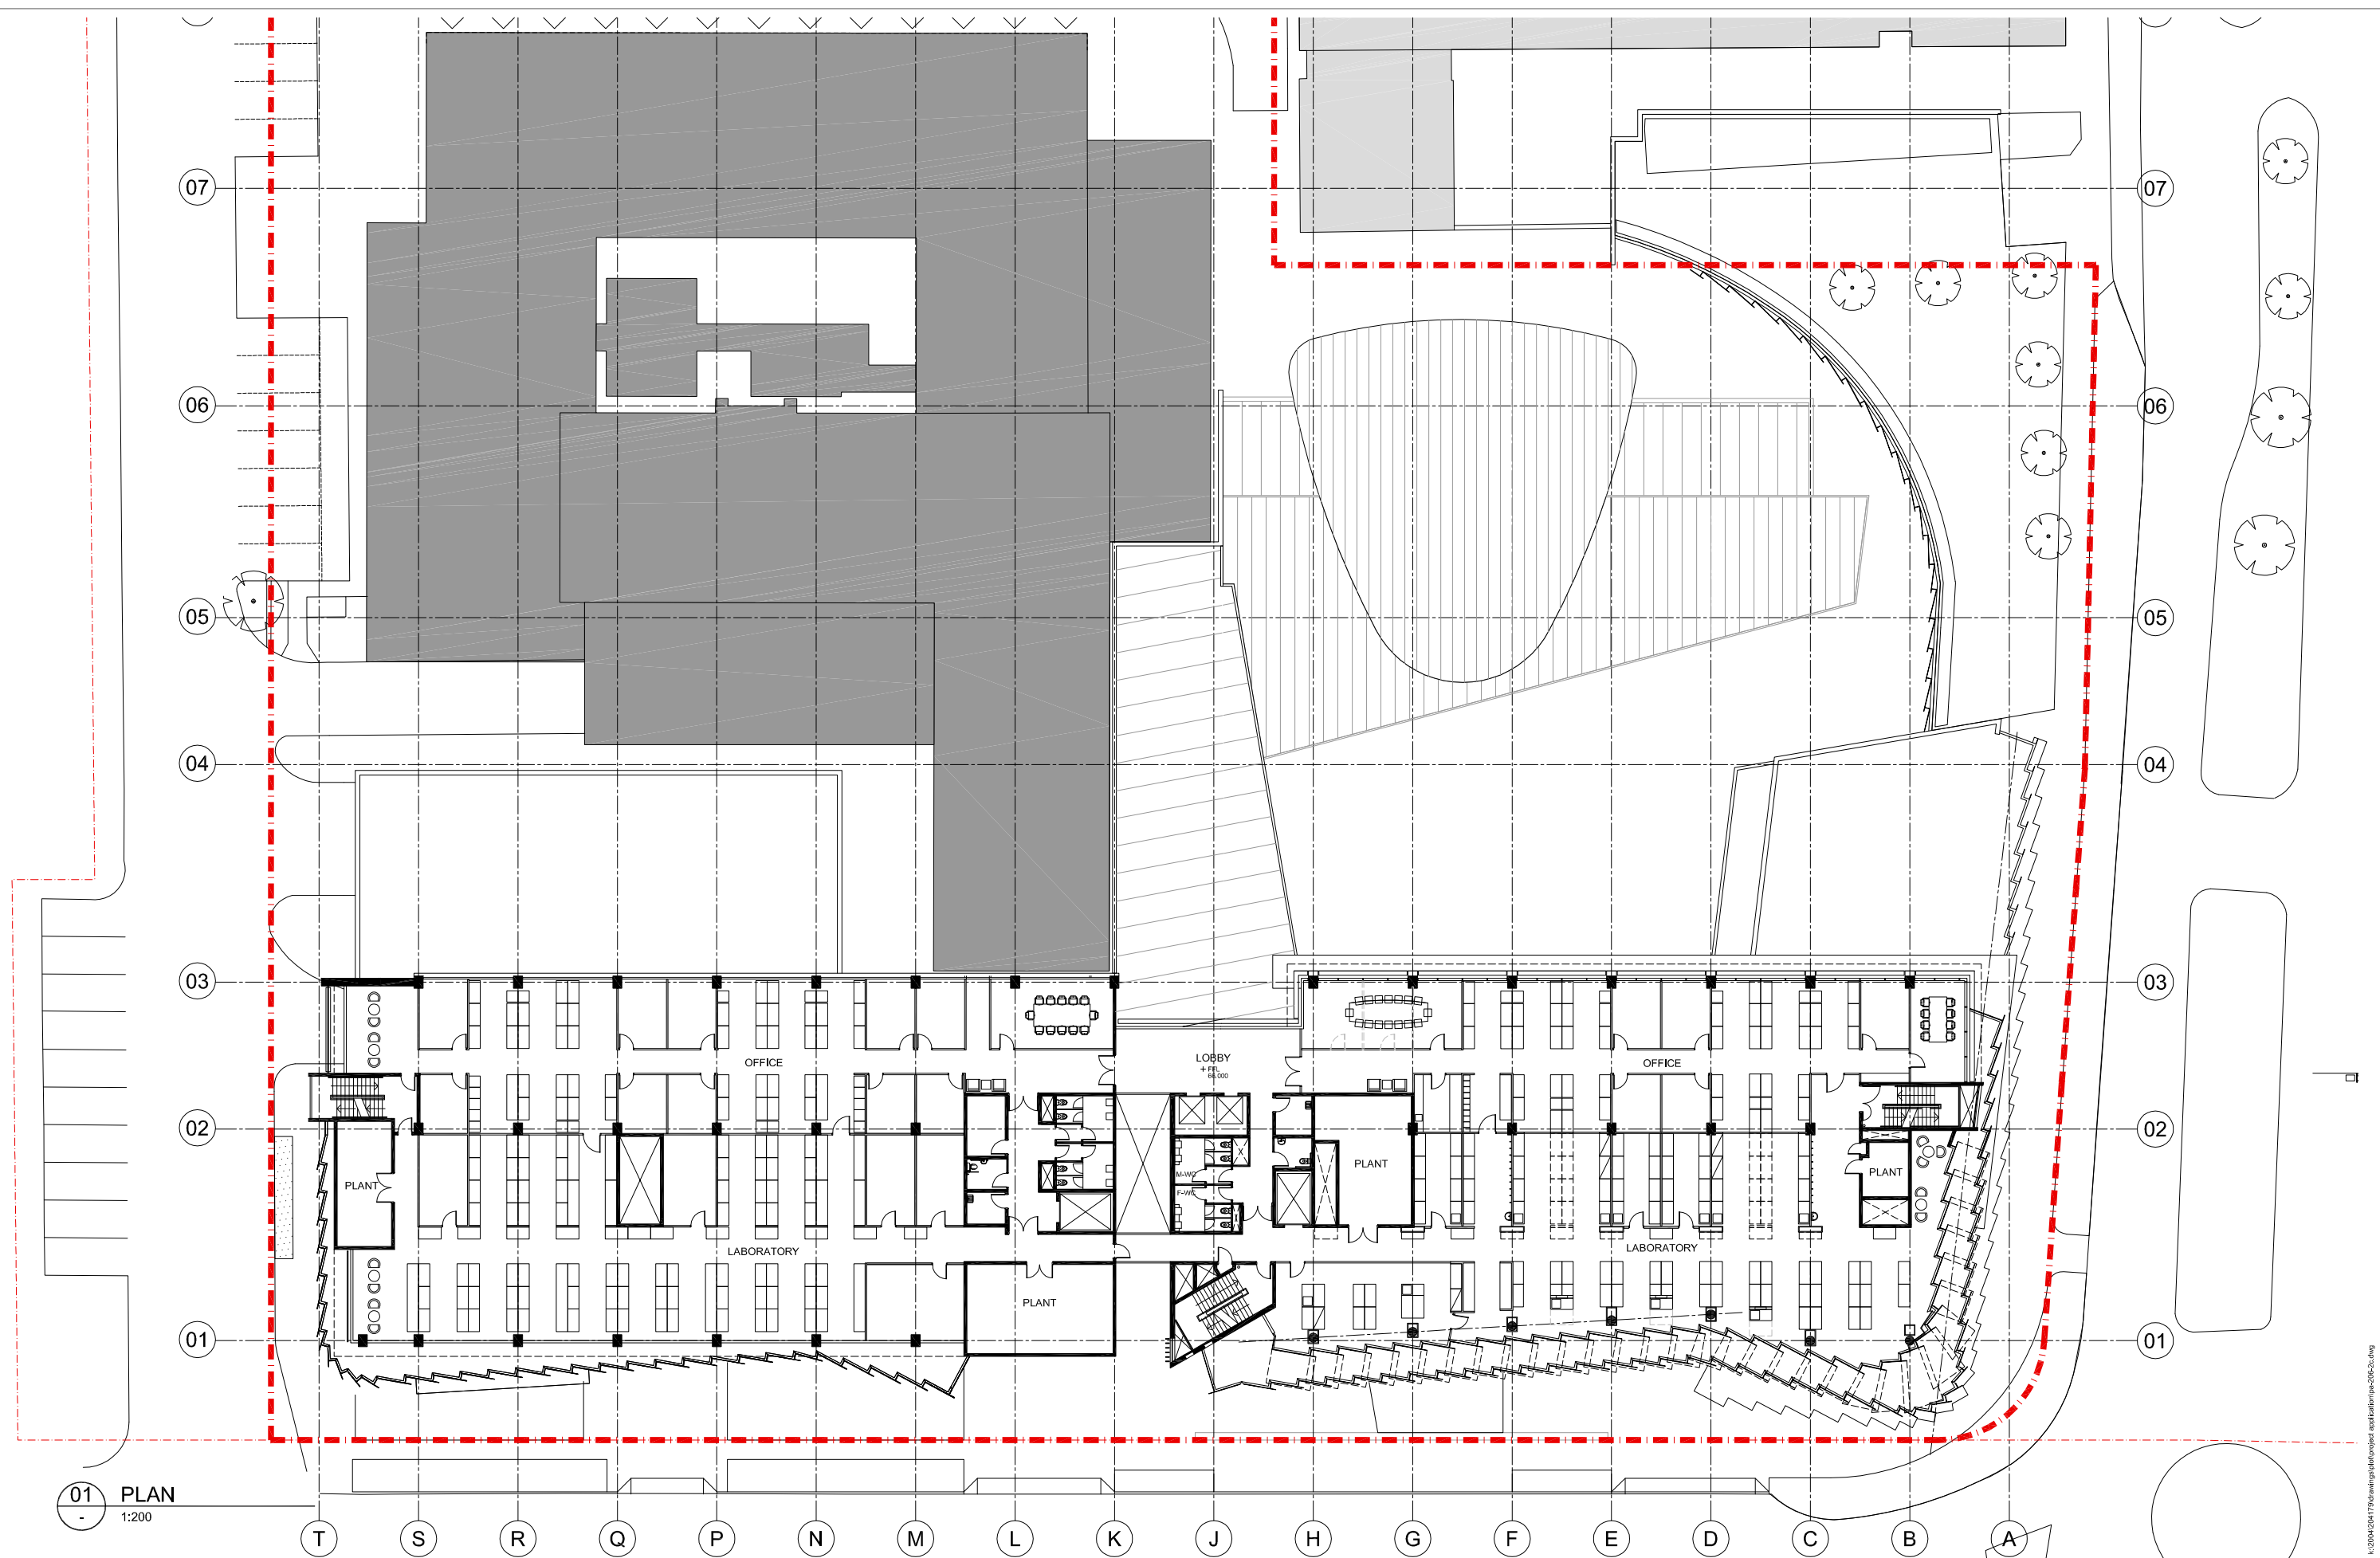

01 PLAN
1:200

Cox Richardson

Level 2, 204 Clarence Street, Sydney 2000 Australia
Tel : 612 9267 9599 Fax : 612 9264 5844
Email : sydney@cox.com.au

Architecture Planning Urban design Interior design Health facility design



Project Architect Mark Davey	Date 22.10.09
Director Ian McGillray	Date 22.10.09

NEUROSCIENCE RESEARCH PRECINCT


BARKER STREET RANDWICK NSW

204179.30

Drawing Title LEVEL 6 FLOOR PLAN	Rev. 09
Drawing Number PA-206-2C	Date OCT 2009



The Cox Group Pty Ltd ACN 002 535 891

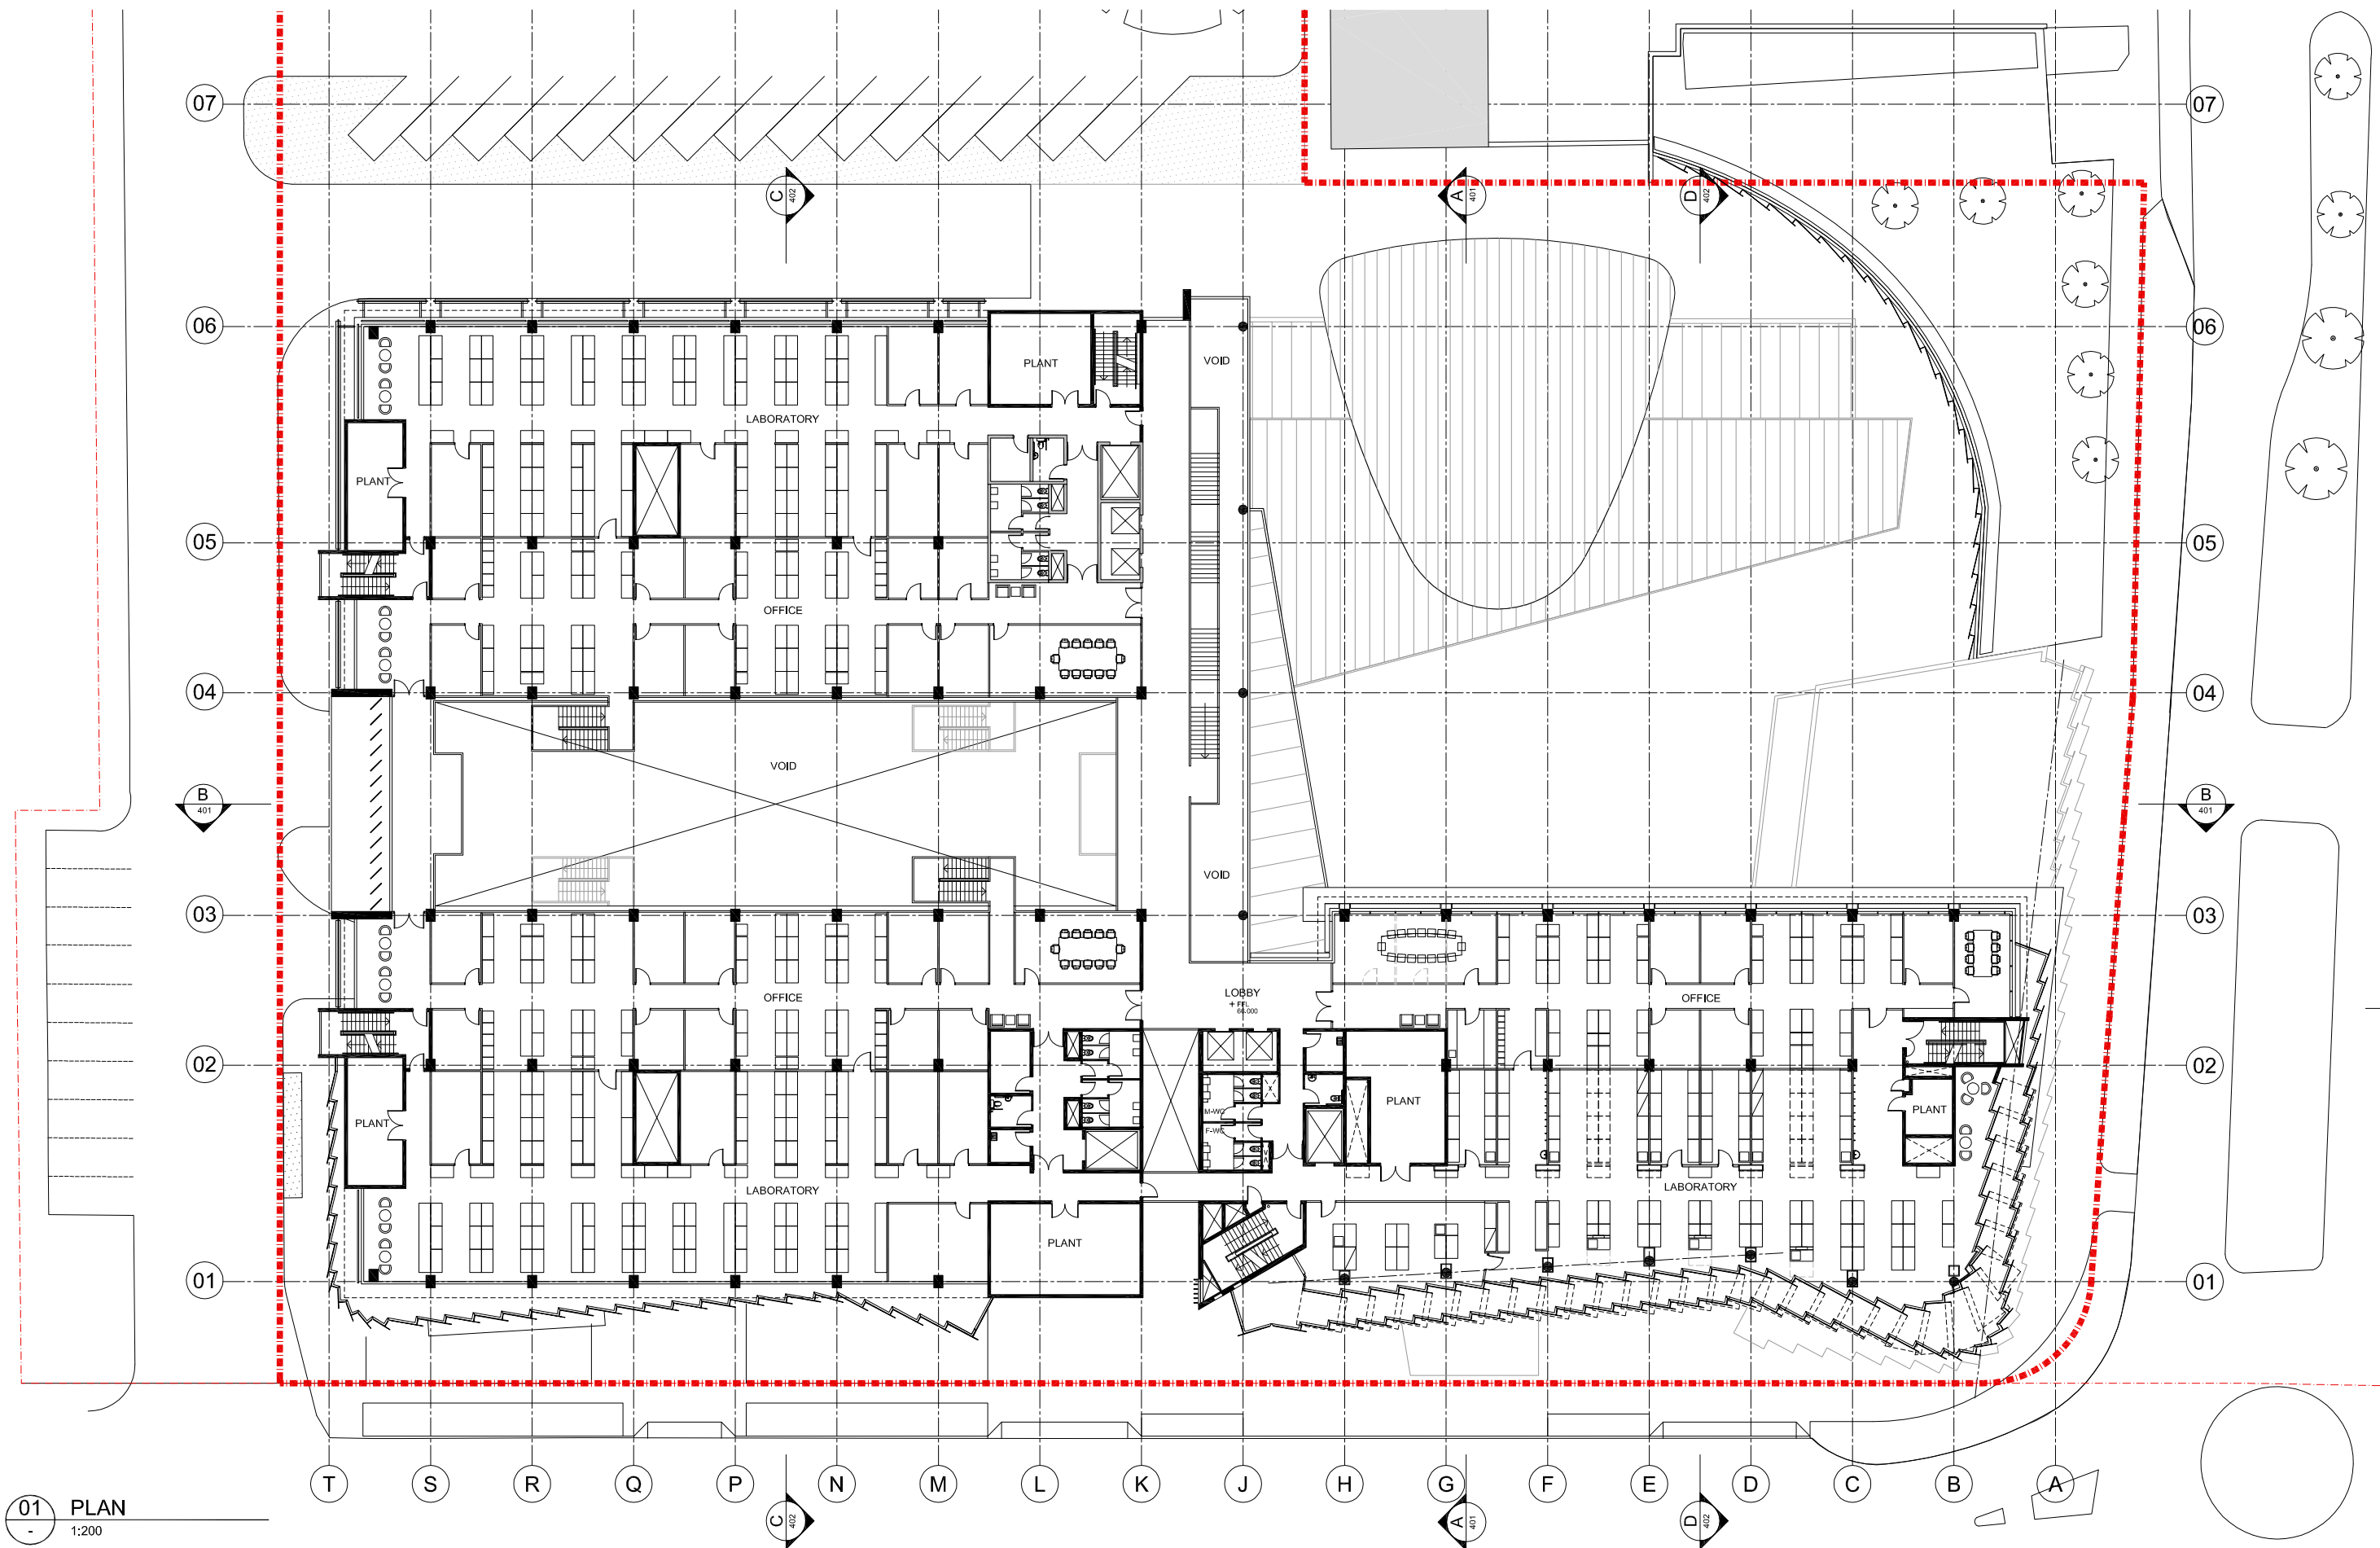

01 PLAN
1:200

Cox Richardson

Level 2, 204 Clarence Street, Sydney 2000 Australia
Tel : 612 9267 9599 Fax : 612 9264 5844
Email : sydney@cox.com.au

Architecture Planning Urban design Interior design Health facility design

COX

Project Architect Mark Davey	Date 22.10.09
Director Ian McGilvray	Date 22.10.09

NEUROSCIENCE RESEARCH PRECINCT

BARKER STREET RANDWICK NSW

204179.30

Drawing Title
LEVEL 6 FLOOR PLAN

Drawing Number
PA-206-2D


Date
OCT 2009

Rev.
09



The Cox Group Pty Ltd ACN 002 535 891

K:\2004\204179\Drawings\level6.dwg

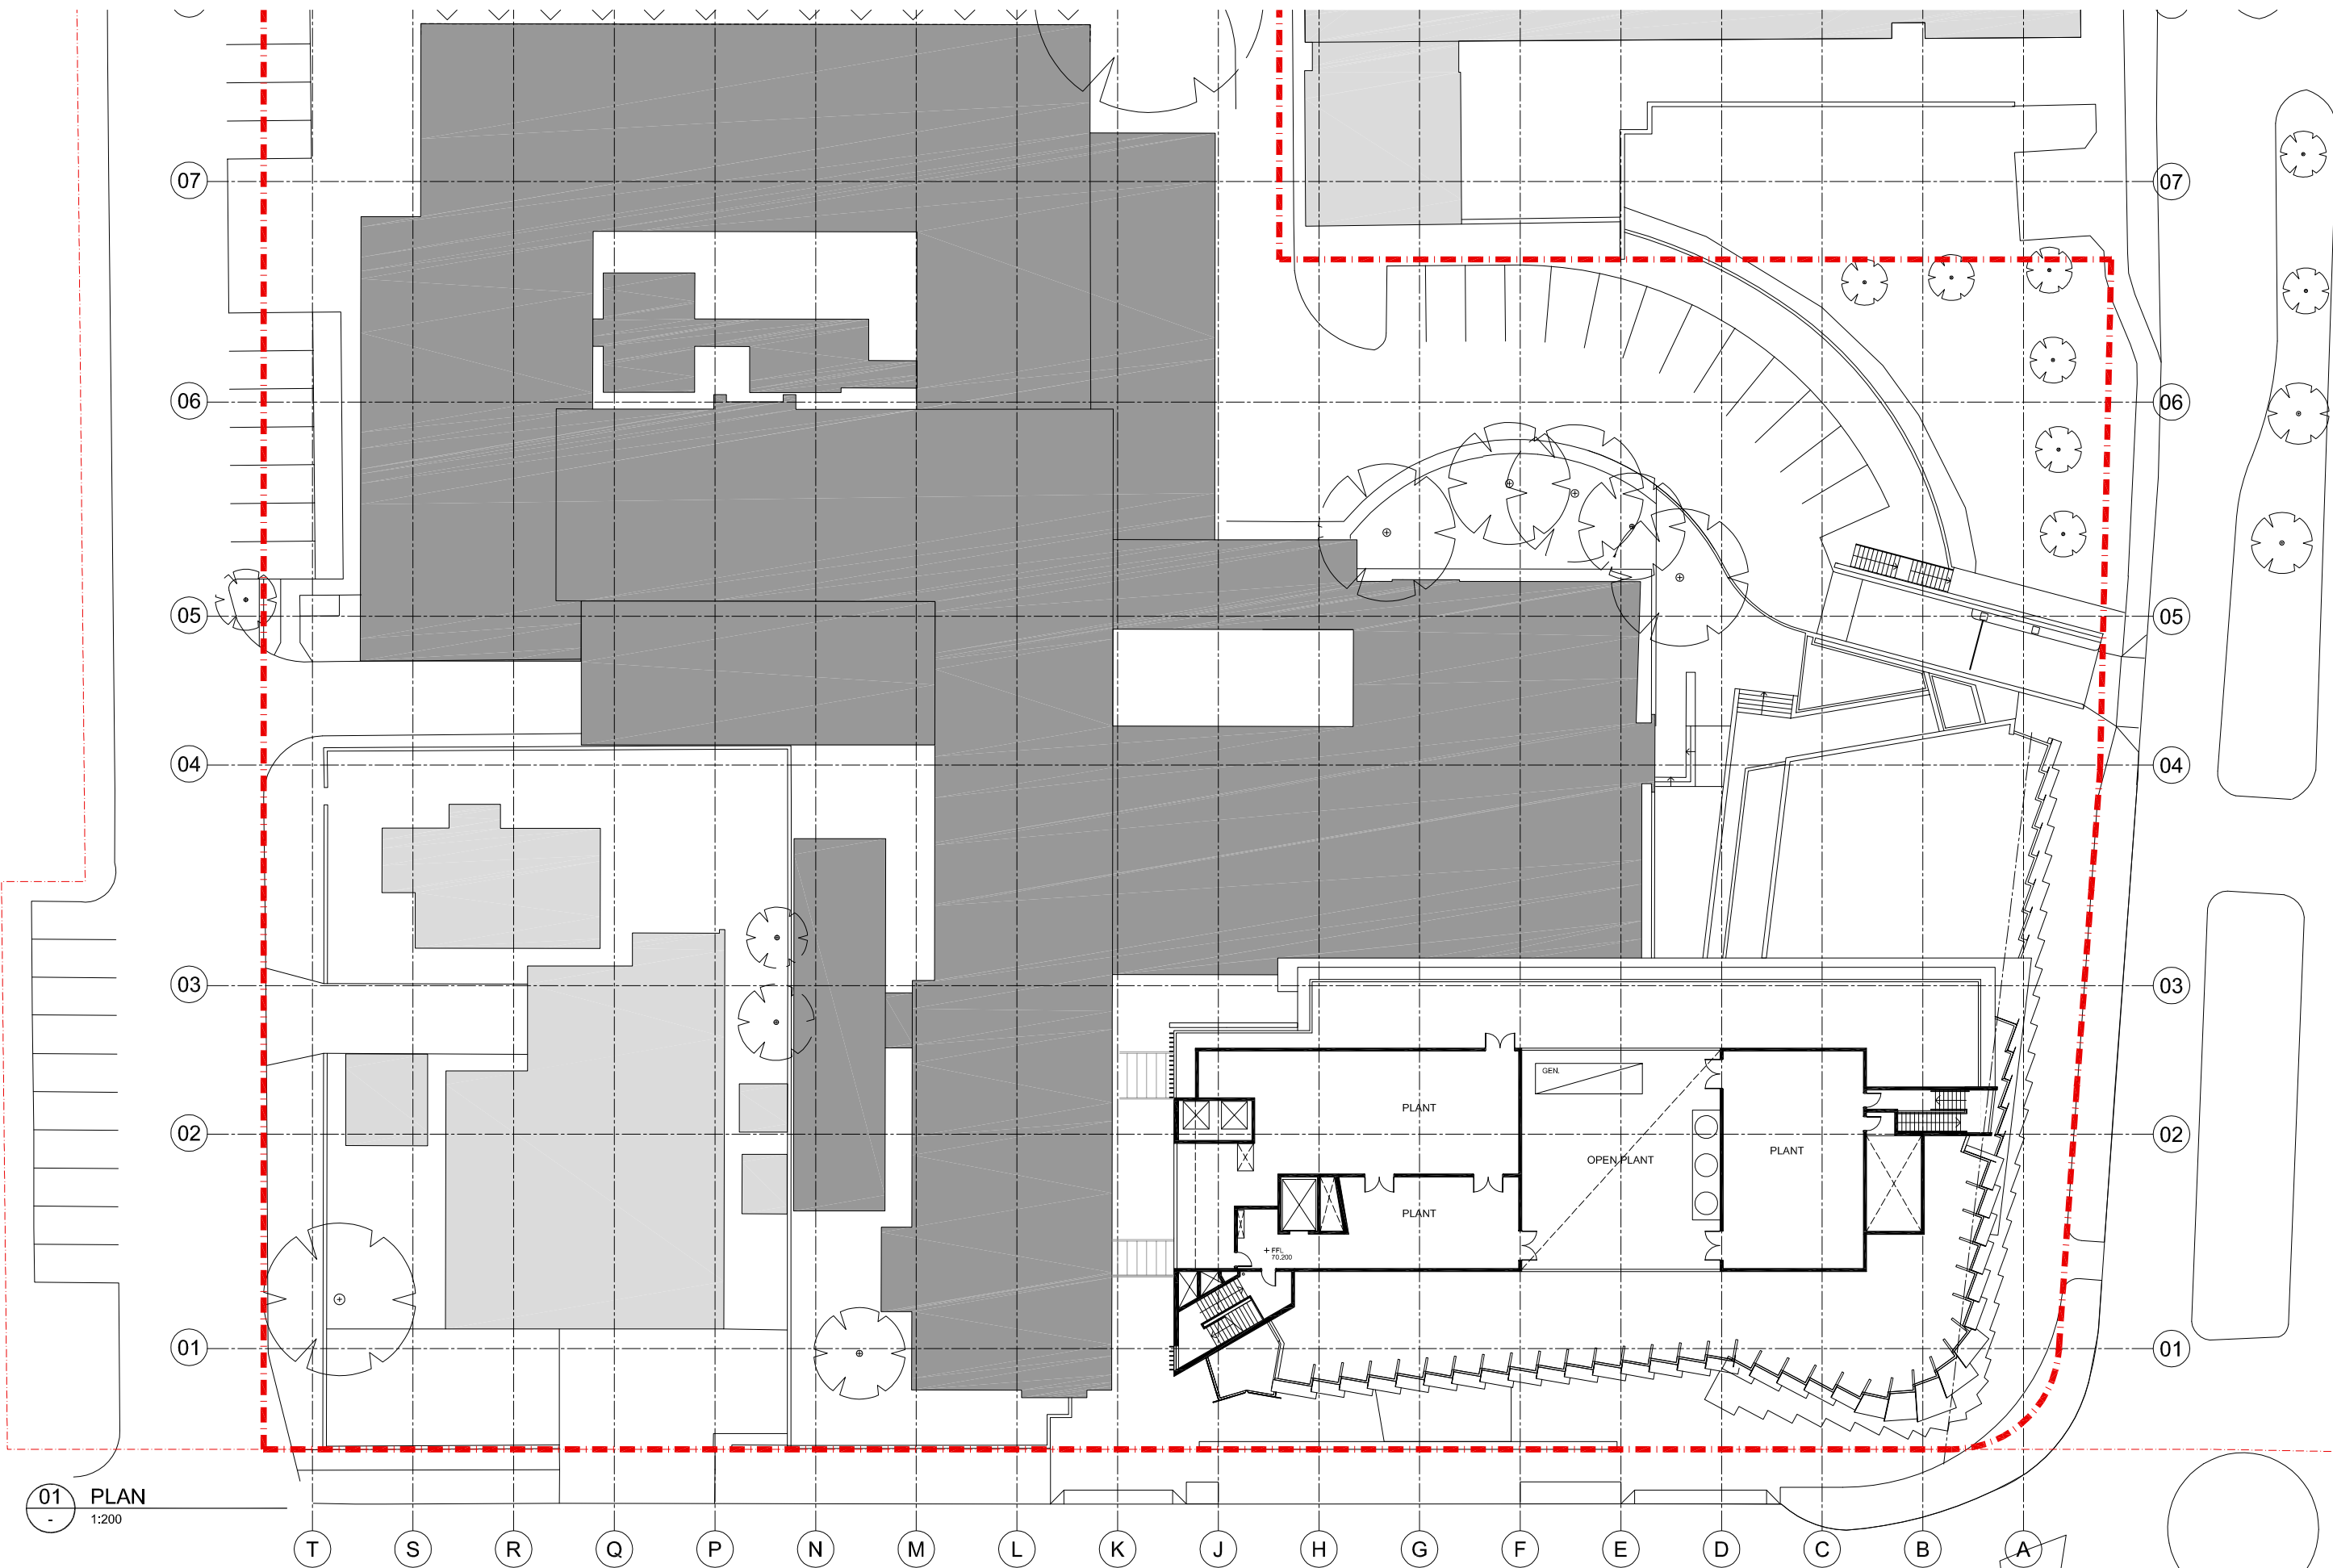

01 PLAN
1:200

Cox Richardson

Level 2, 204 Clarence Street, Sydney 2000 Australia
Tel : 612 9267 9599 Fax : 612 9264 5844
Email : sydney@cox.com.au

Architecture Planning Urban design Interior design Health facility design



Project Architect Mark Davey	Date 22.10.09
Director Ian McGillivray	Date 22.10.09

NEUROSCIENCE RESEARCH PRECINCT

BARKER STREET RANDWICK NSW

204179.30

Drawing Title
LEVEL 7 FLOOR PLAN (PLANT)

Drawing Number
PA-207-2A


Date
OCT 2009

Rev.
09



The Cox Group Pty Ltd ACN 002 535 891

K:\2004\204179\Drawings\01\Level 7-2A.dwg

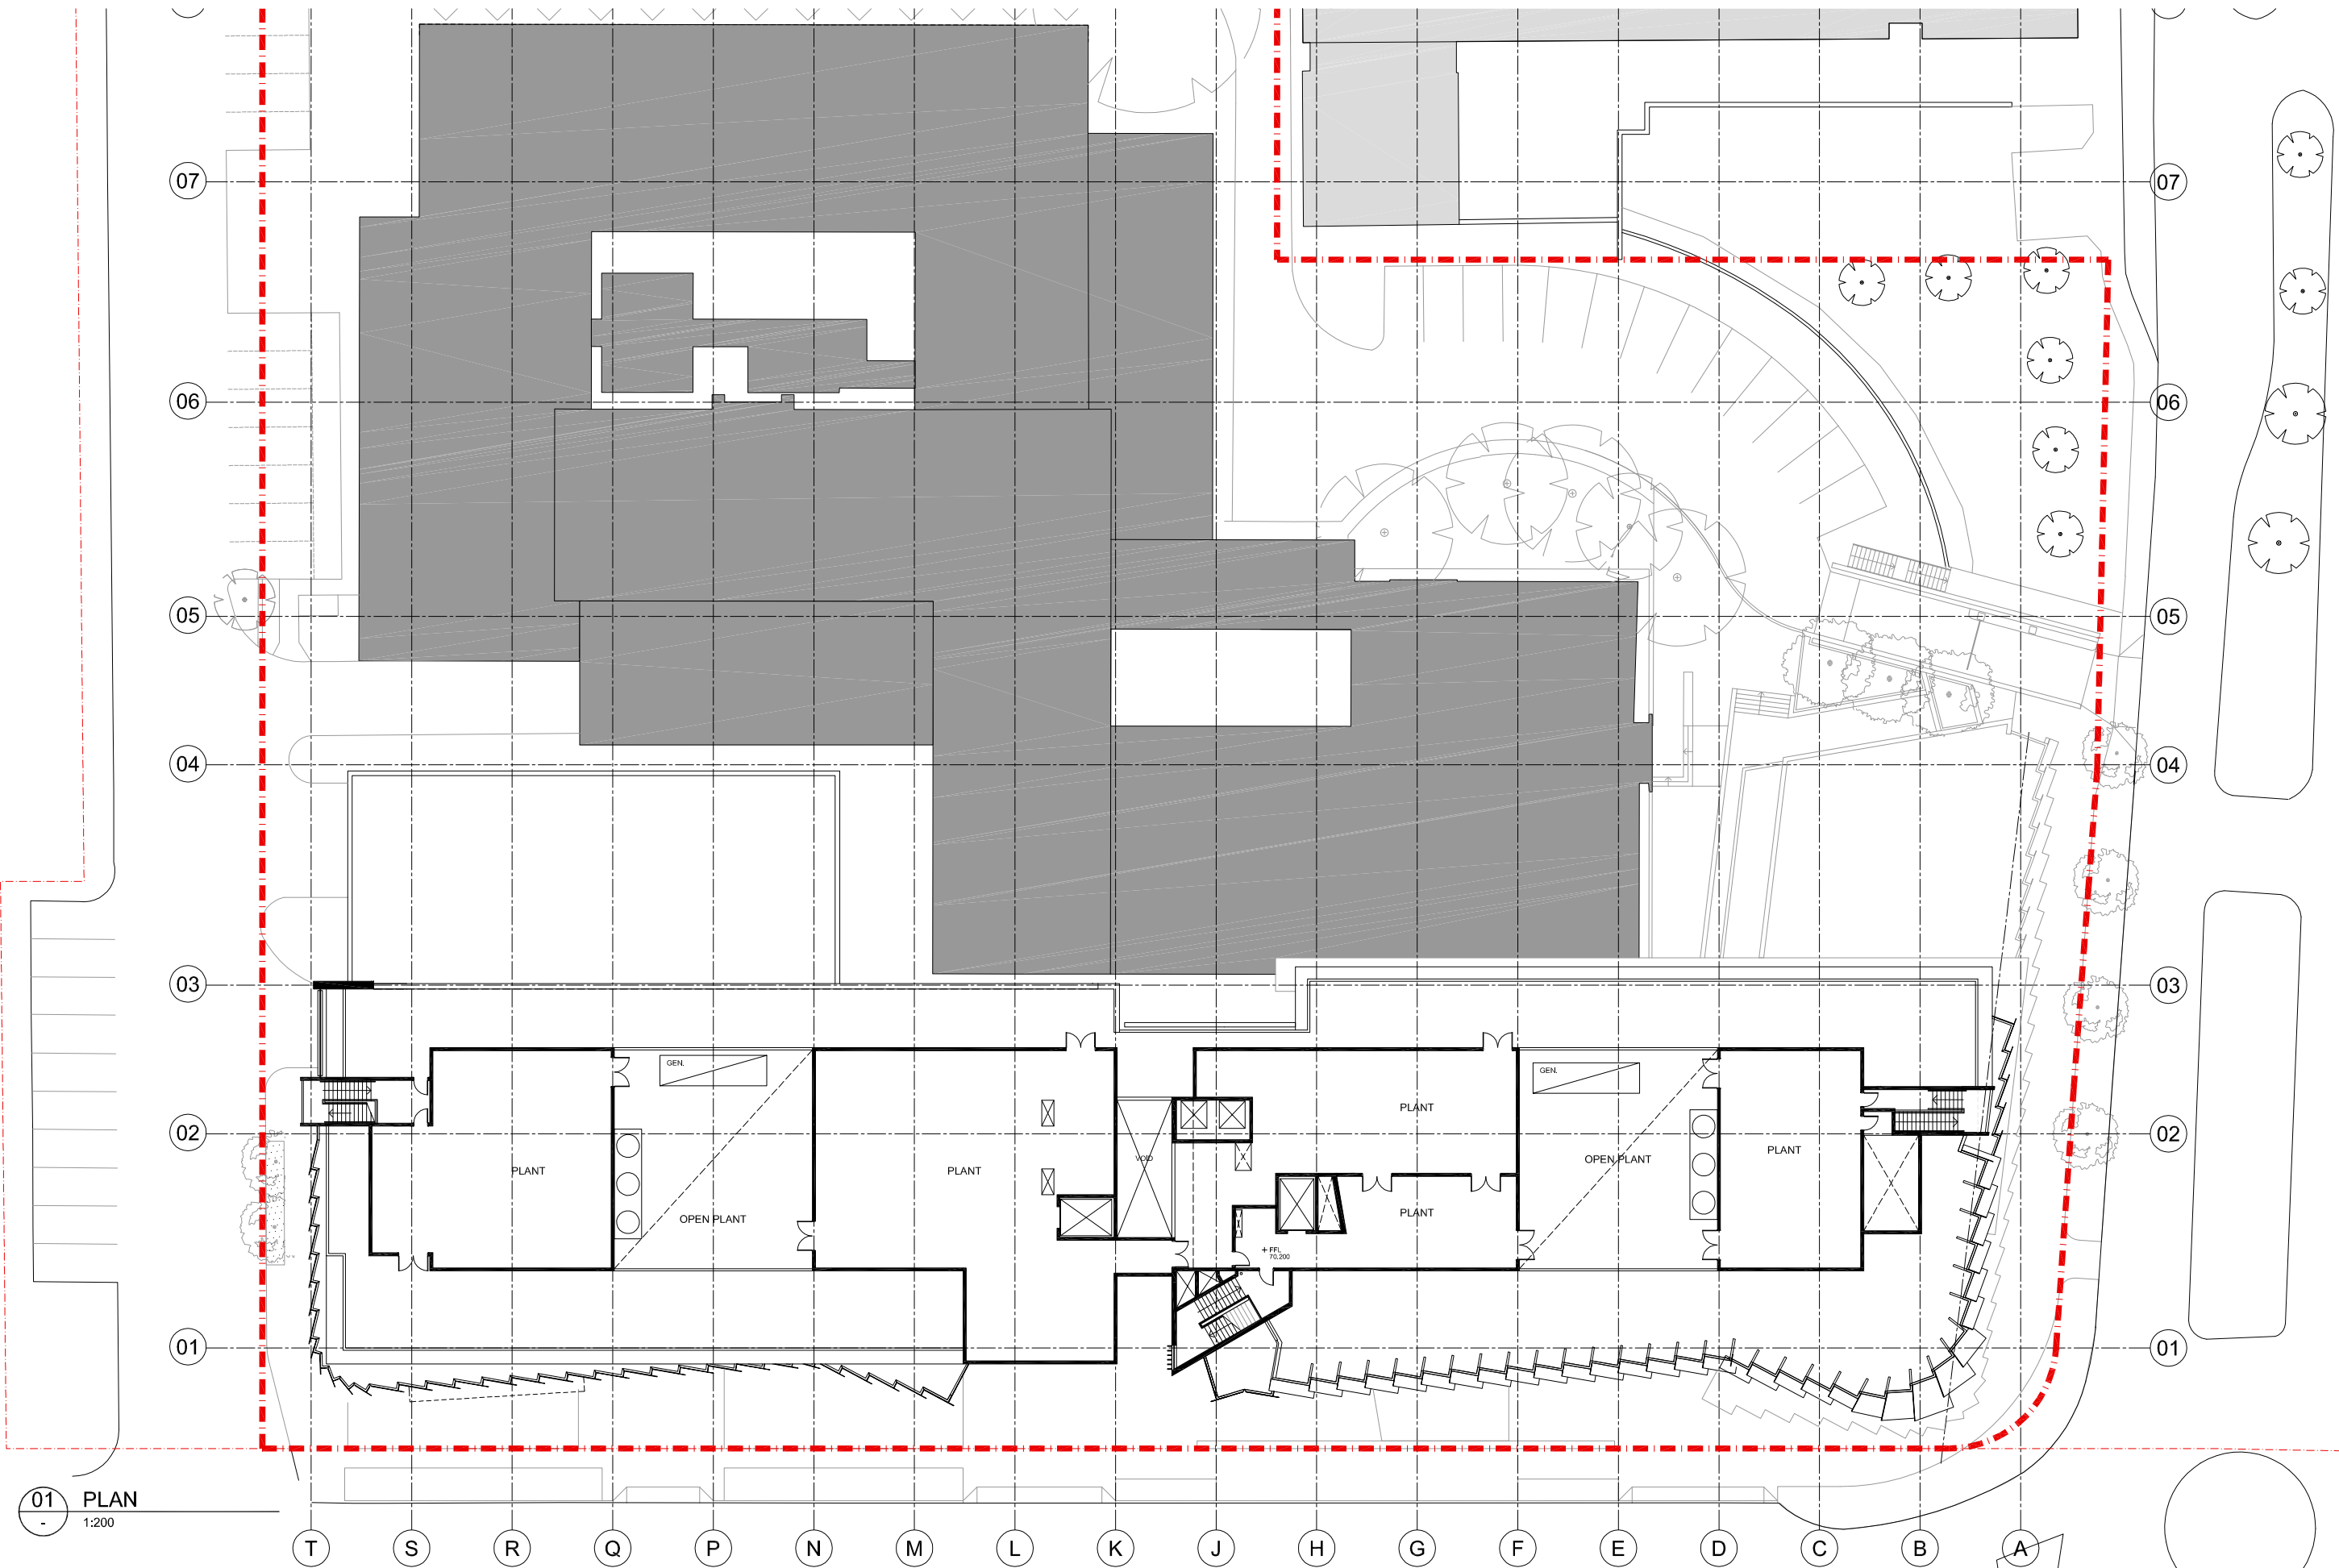

Cox Richardson

Level 2, 204 Clarence Street, Sydney 2000 Australia
Tel : 612 9267 9599 Fax : 612 9264 5844
Email : sydney@cox.com.au

Architecture Planning Urban design Interior design Health facility design

COX

Project Architect

Mark Davey

Date

22.10.09

Director

Ian McGilvray

22.10.09

NEUROSCIENCE RESEARCH PRECINCT

BARKER STREET RANDWICK NSW

204179.30

Drawing Title

LEVEL 7 FLOOR PLAN (PLANT)

Drawing Number

PA-207-2B


Rev.

08

Date

OCT 2009

The Cox Group Pty Ltd ACN 002 535 891

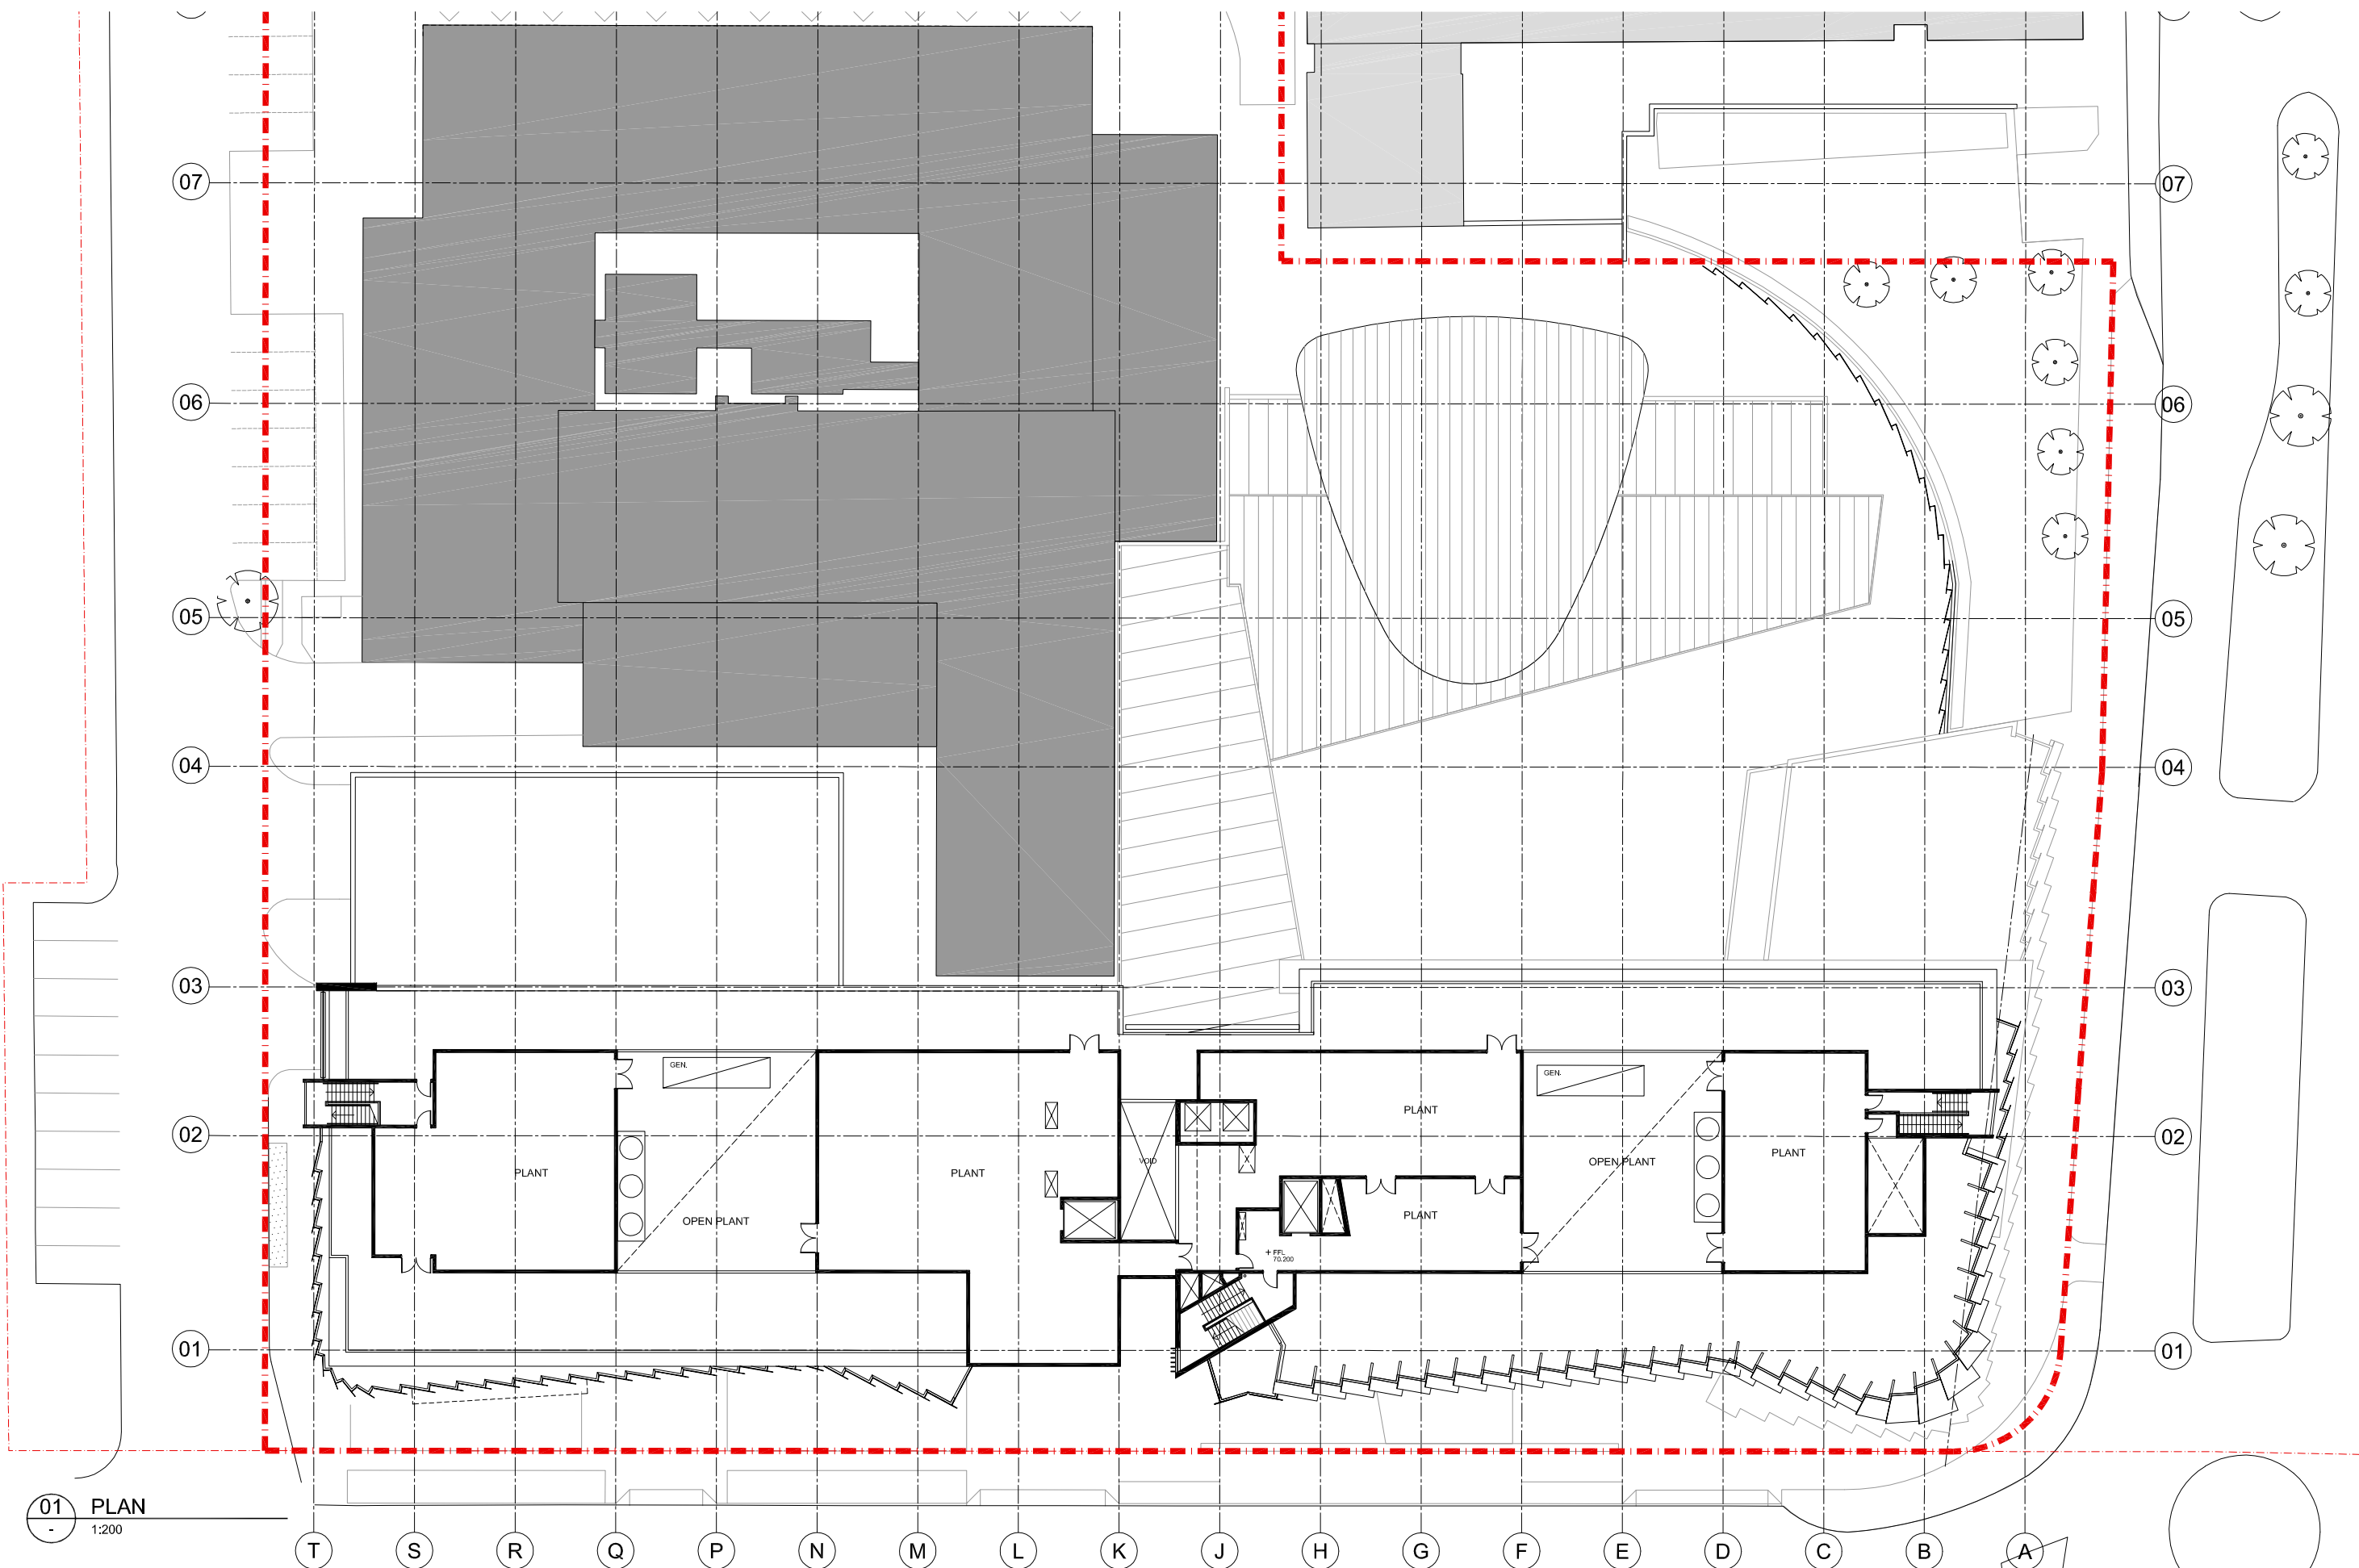

01 PLAN
1:200

Cox Richardson

Level 2, 204 Clarence Street, Sydney 2000 Australia
Tel : 612 9267 9599 Fax : 612 9264 5944
Email : sydney@cox.com.au

Architecture Planning Urban design Interior design Health facility design

COX

Project Architect	Mark Davey	Date	22.10.09
Director	Ian McGilvray	Date	22.10.09

NEUROSCIENCE RESEARCH PRECINCT

BARKER STREET RANDWICK NSW

204179.30

Drawing Title
LEVEL 7 FLOOR PLAN (PLANT)


Drawing Number
PA-207-2C

Date
OCT 2009

Rev.
09

The Cox Group Pty Ltd ACN 002 535 891

K:\2004\204179\Drawings\01\Level 7-2C.dwg

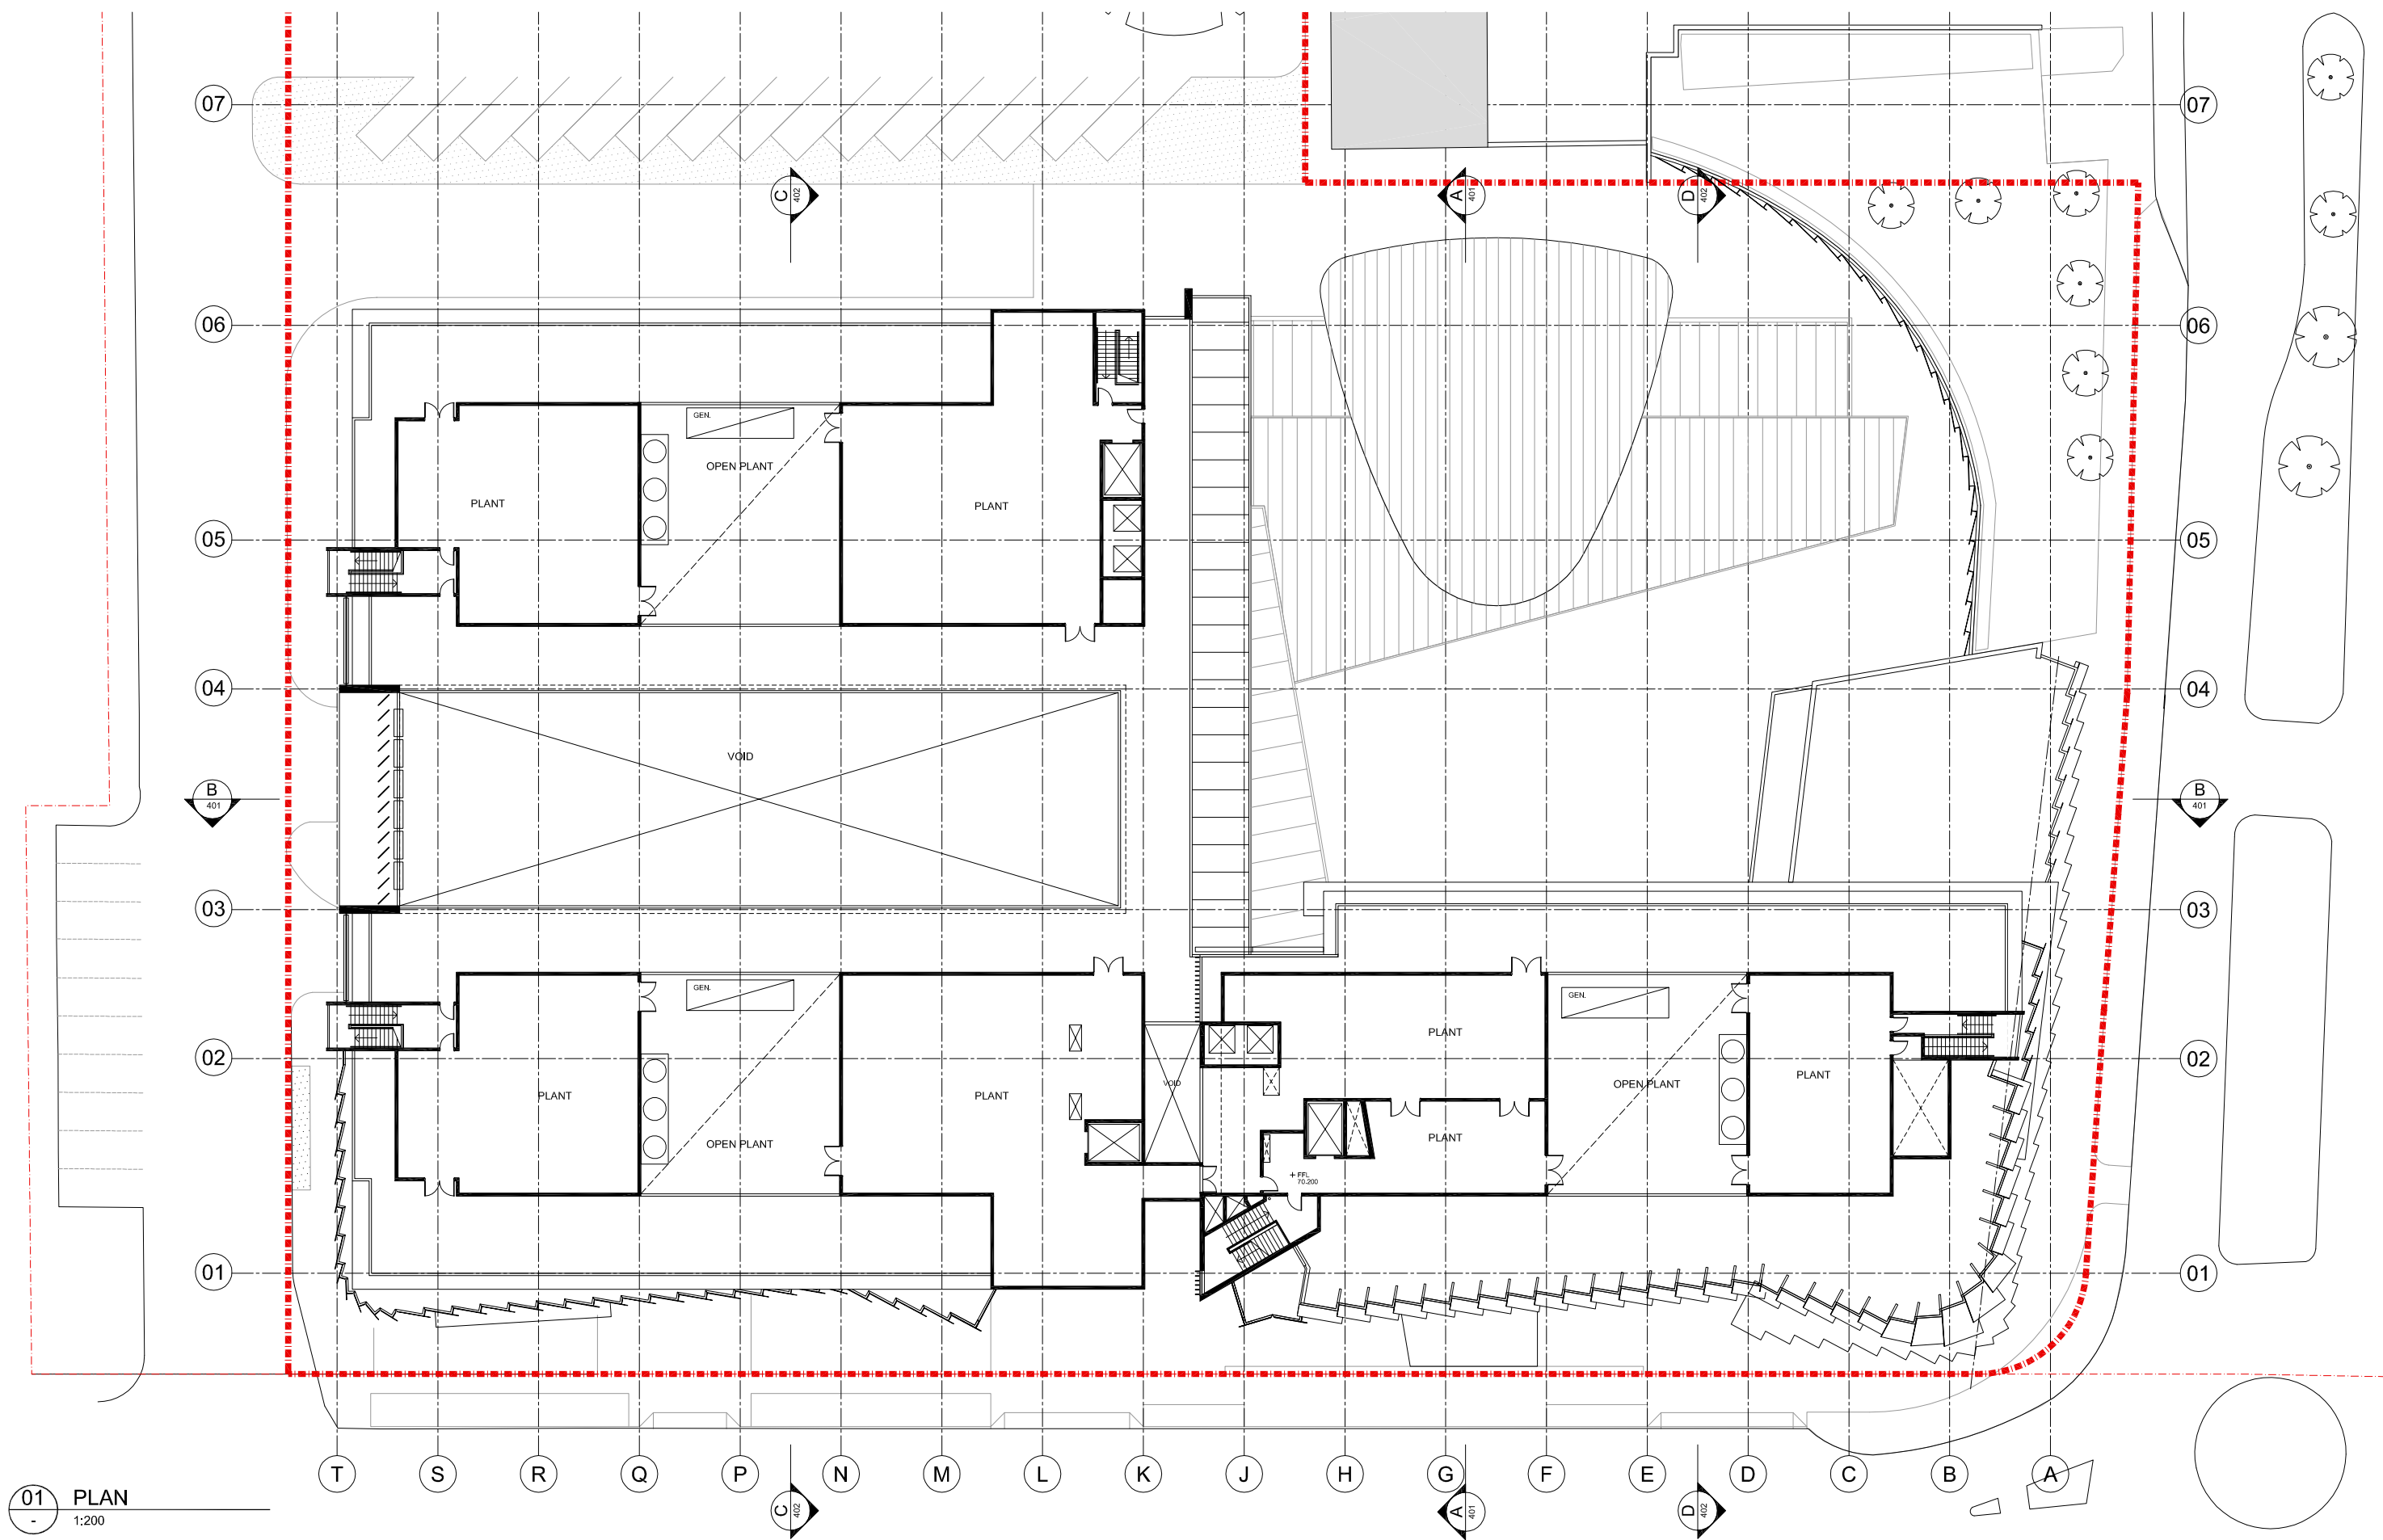

01 PLAN
1:200

Cox Richardson

Level 2, 204 Clarence Street, Sydney 2000 Australia
Tel : 612 9267 9599 Fax : 612 9264 5844
Email : sydney@cox.com.au

Architecture Planning Urban design Interior design Health facility design



Project Architect	Date
Mark Davey	22.10.09
Director	Date
Ian McGilvray	22.10.09

NEUROSCIENCE RESEARCH PRECINCT

BARKER STREET RANDWICK NSW

204179.30

Drawing Title
LEVEL 7 FLOOR PLAN (PLANT)

Drawing Number
PA-207-2D

Date
OCT 2009

Rev.
09



The Cox Group Pty Ltd ACN 002 535 891

K:\2004\204179\Drawings\level 7\level 7-2d.dwg



01 PLAN
1:200

Cox Richardson

Level 2, 204 Clarence Street, Sydney 2000 Australia
Tel : 612 9267 9599 Fax : 612 9264 5944
Email : sydney@cox.com.au

Architecture Planning Urban design Interior design Health facility design

COX

Project Architect	Mark Davey	Date	22.10.09
Director	Ian McGillivray	Date	22.10.09

NEUROSCIENCE RESEARCH PRECINCT

BARKER STREET RANDWICK NSW

204179.30


Drawing Title
ROOF PLAN

Drawing Number
PA-208-2A

Date
OCT 2009

Rev.
10

The Cox Group Pty Ltd ACN 002 535 891

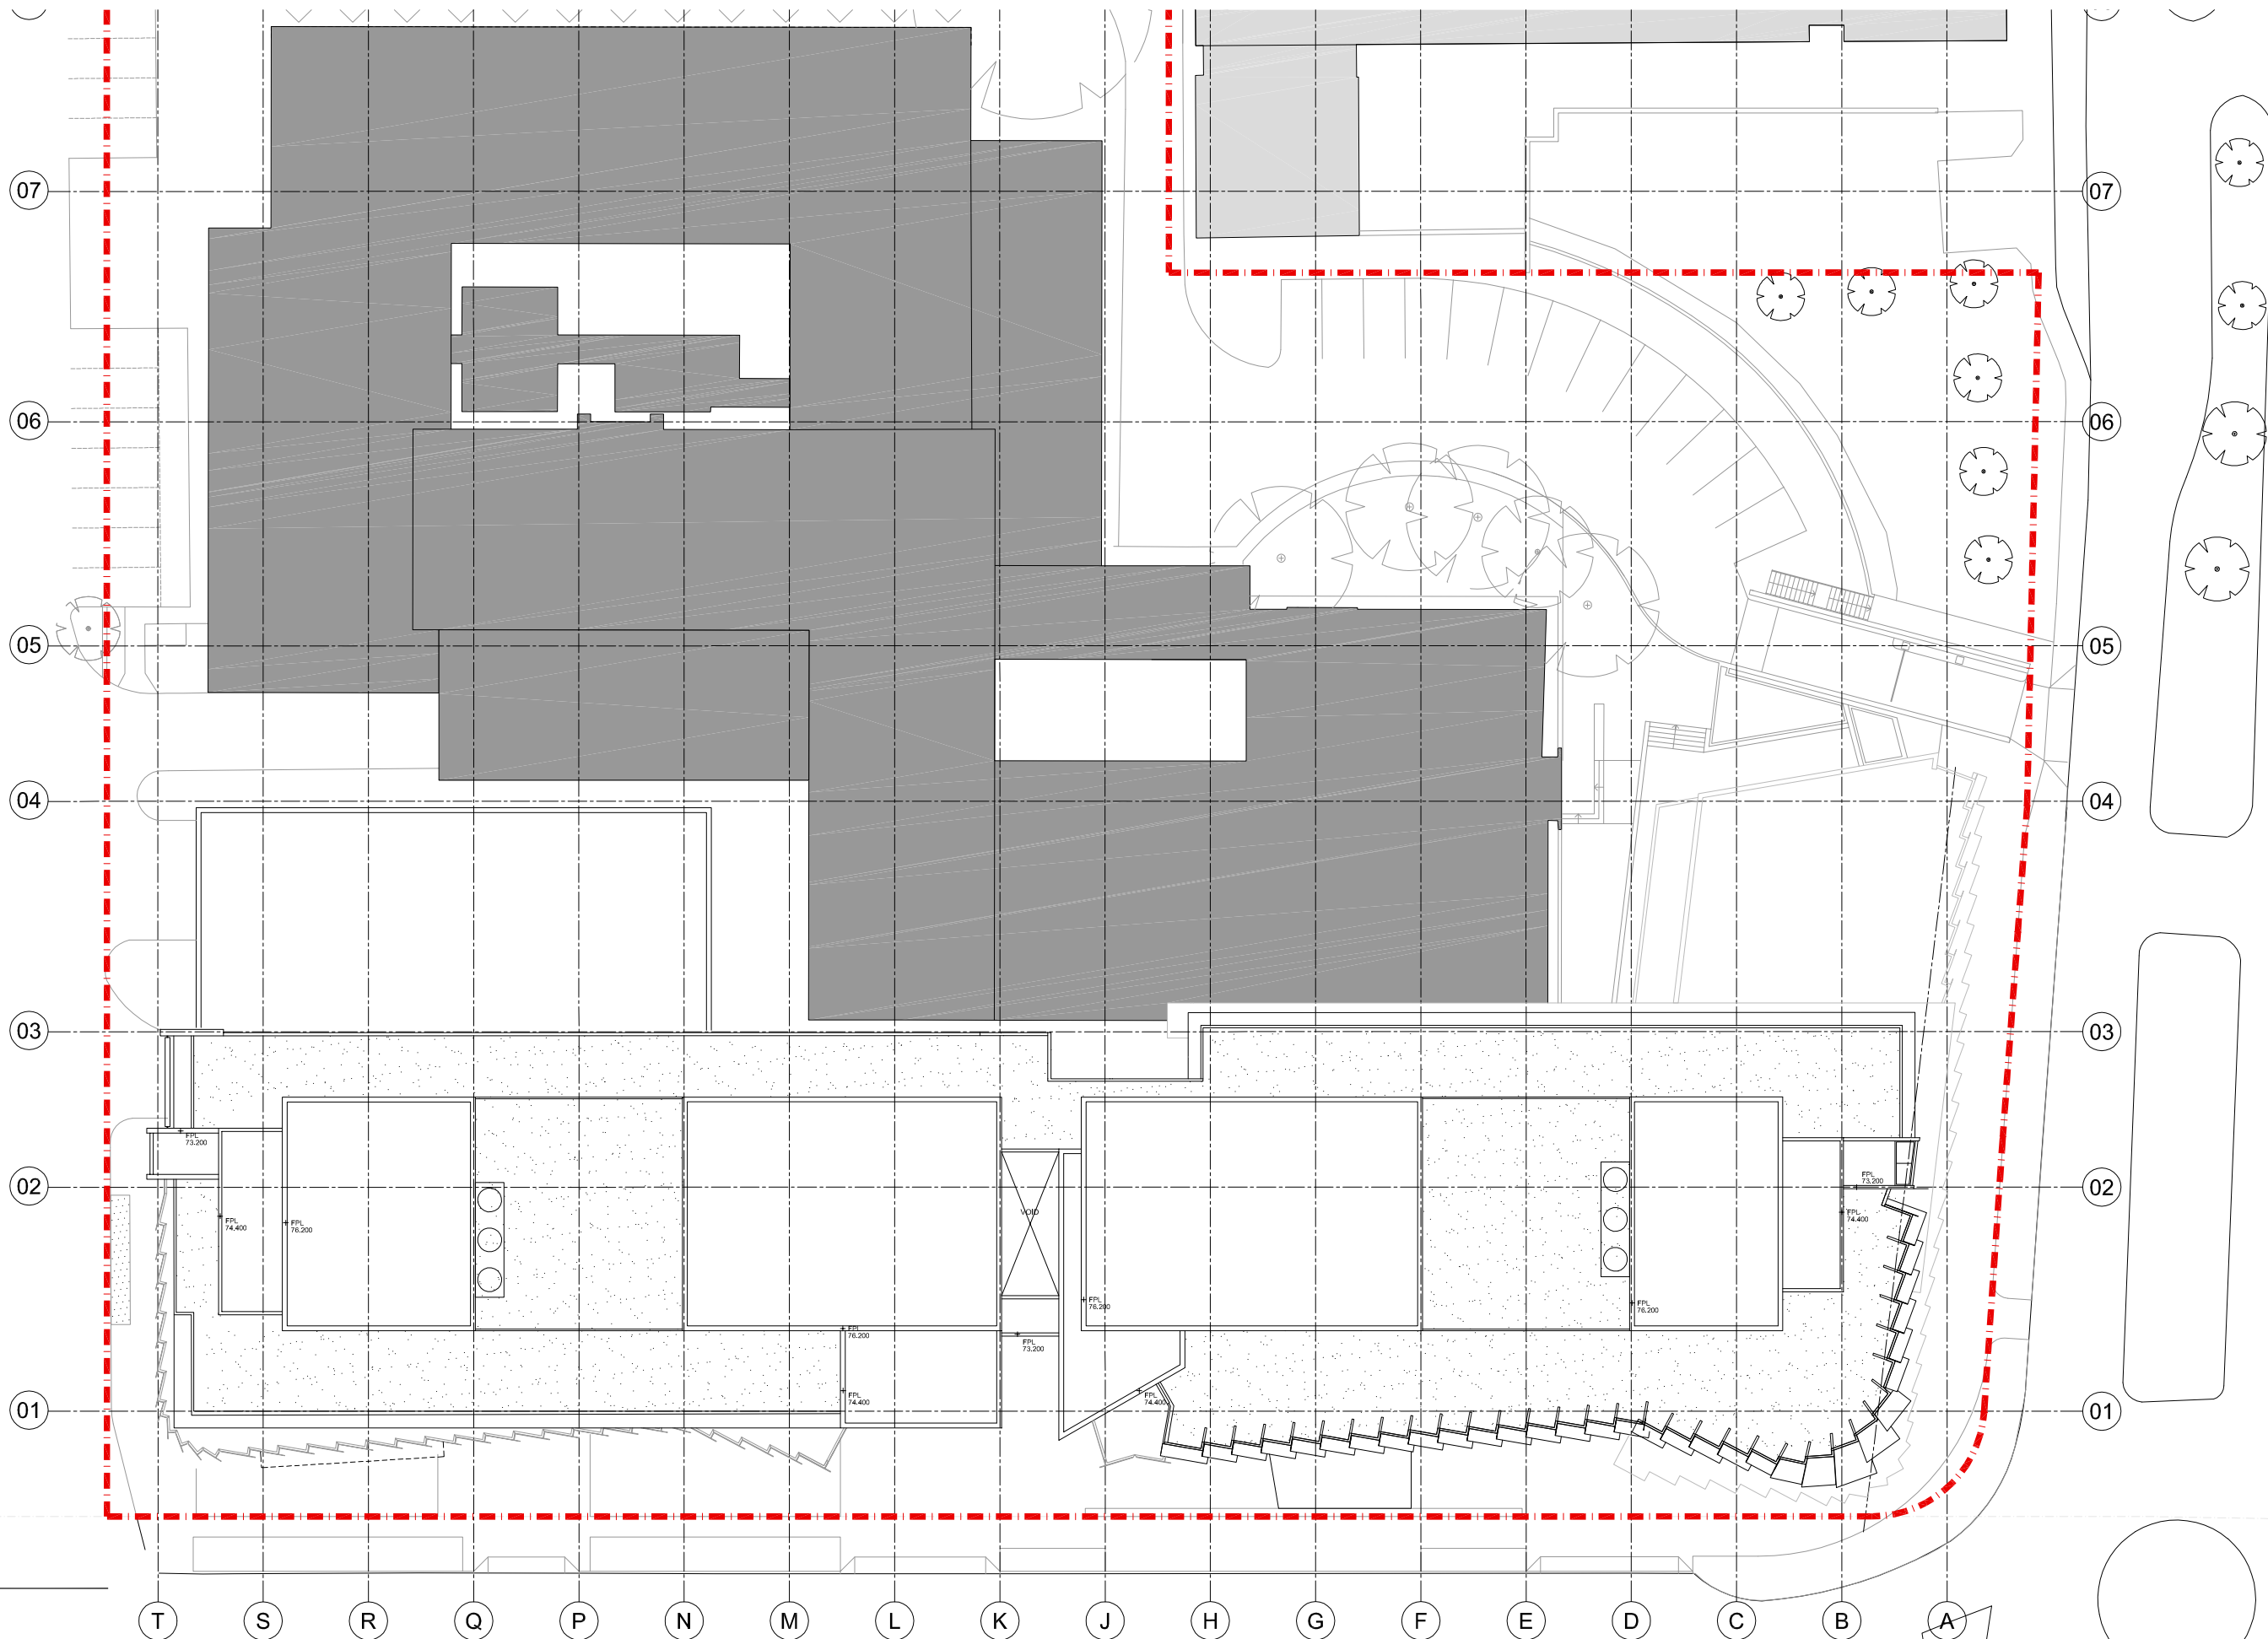

01 PLAN
1:200

Cox Richardson

Level 2, 204 Clarence Street, Sydney 2000 Australia
Tel : 612 9267 9599 Fax : 612 9264 5944
Email : sydney@cox.com.au

Architecture Planning Urban design Interior design Health facility design

COX

Project Architect	Mark Davey	Date	22.10.09
Director	Ian McGilvray	Date	22.10.09

NEUROSCIENCE RESEARCH PRECINCT

BARKER STREET RANDWICK NSW

204179.30

Drawing Title
ROOF PLAN

Drawing Number
PA-208-2B

Date
OCT 2009

Rev.
09

The Cox Group Pty Ltd ACN 002 535 891

07

06

05

04

03

02

01

07

06

05

04

03

02

01

01
PLAN
1:200

T

S

R

Q

P

N

M

L

K

J

H

G

F

E

D

C

B

A

Cox Richardson

Level 2, 204 Clarence Street, Sydney 2000 Australia
Tel : 612 9267 9599 Fax : 612 9264 5944
Email : sydney@cox.com.au

Architecture Planning Urban design Interior design Health facility design

COX

Project Architect
Mark Davey

Date
22.10.09

Director
Ian McGilvray

Date
22.10.09

NEUROSCIENCE RESEARCH PRECINCT

BARKER STREET RANDWICK NSW

204179.30


Drawing Title
ROOF PLAN

Drawing Number
PA-208-2C

Rev.
10

Date
OCT 2009

The Cox Group Pty Ltd ACN 002 535 891

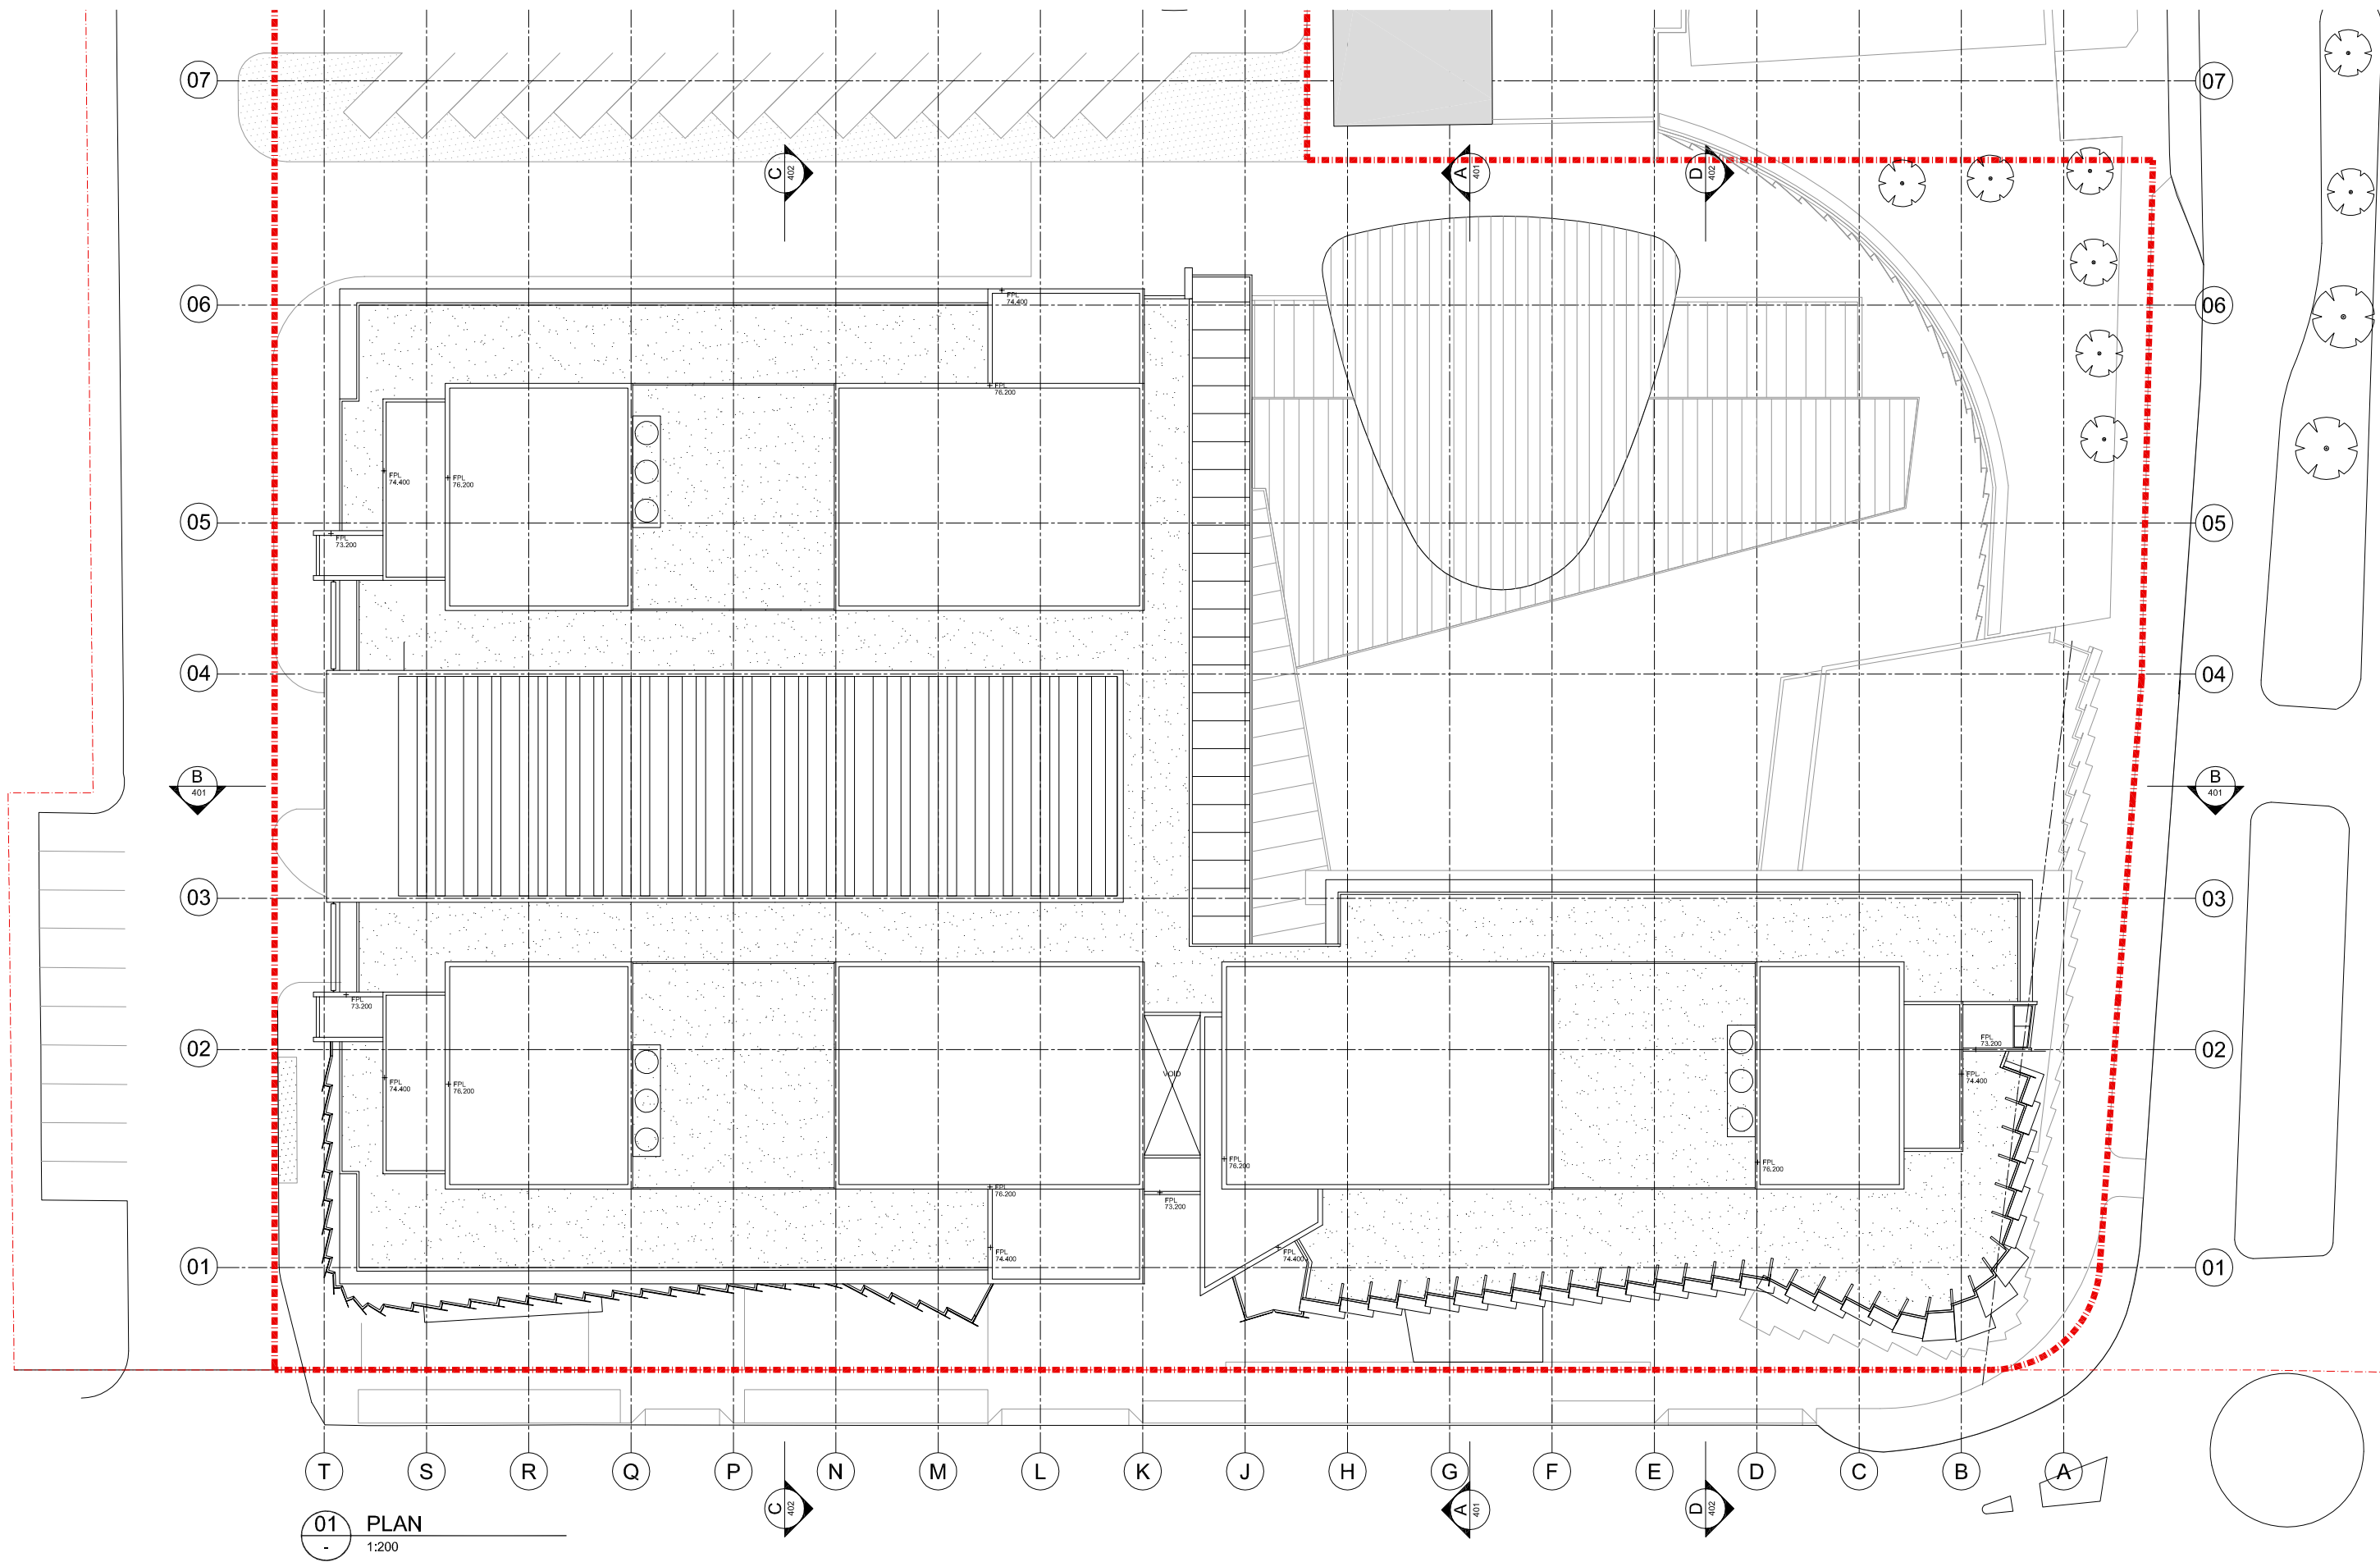

k:\2004\204179\drawings\roof\project\neuroscience-208-2d.dwg

Cox Richardson

Level 2, 204 Clarence Street, Sydney 2000 Australia
Tel : 612 9267 9599 Fax : 612 9264 5944
Email : sydney@cox.com.au

Architecture Planning Urban design Interior design Health facility design



Project Architect	Date
Mark Davey	22.10.09
Director	Date
Ian McGilvray	22.10.09

NEUROSCIENCE RESEARCH PRECINCT

BARKER STREET RANDWICK NSW

204179.30

Drawing Title
ROOF PLAN


Drawing Number
PA-208-2D

Date
OCT 2009

Rev.
10



The Cox Group Pty Ltd ACN 002 535 891

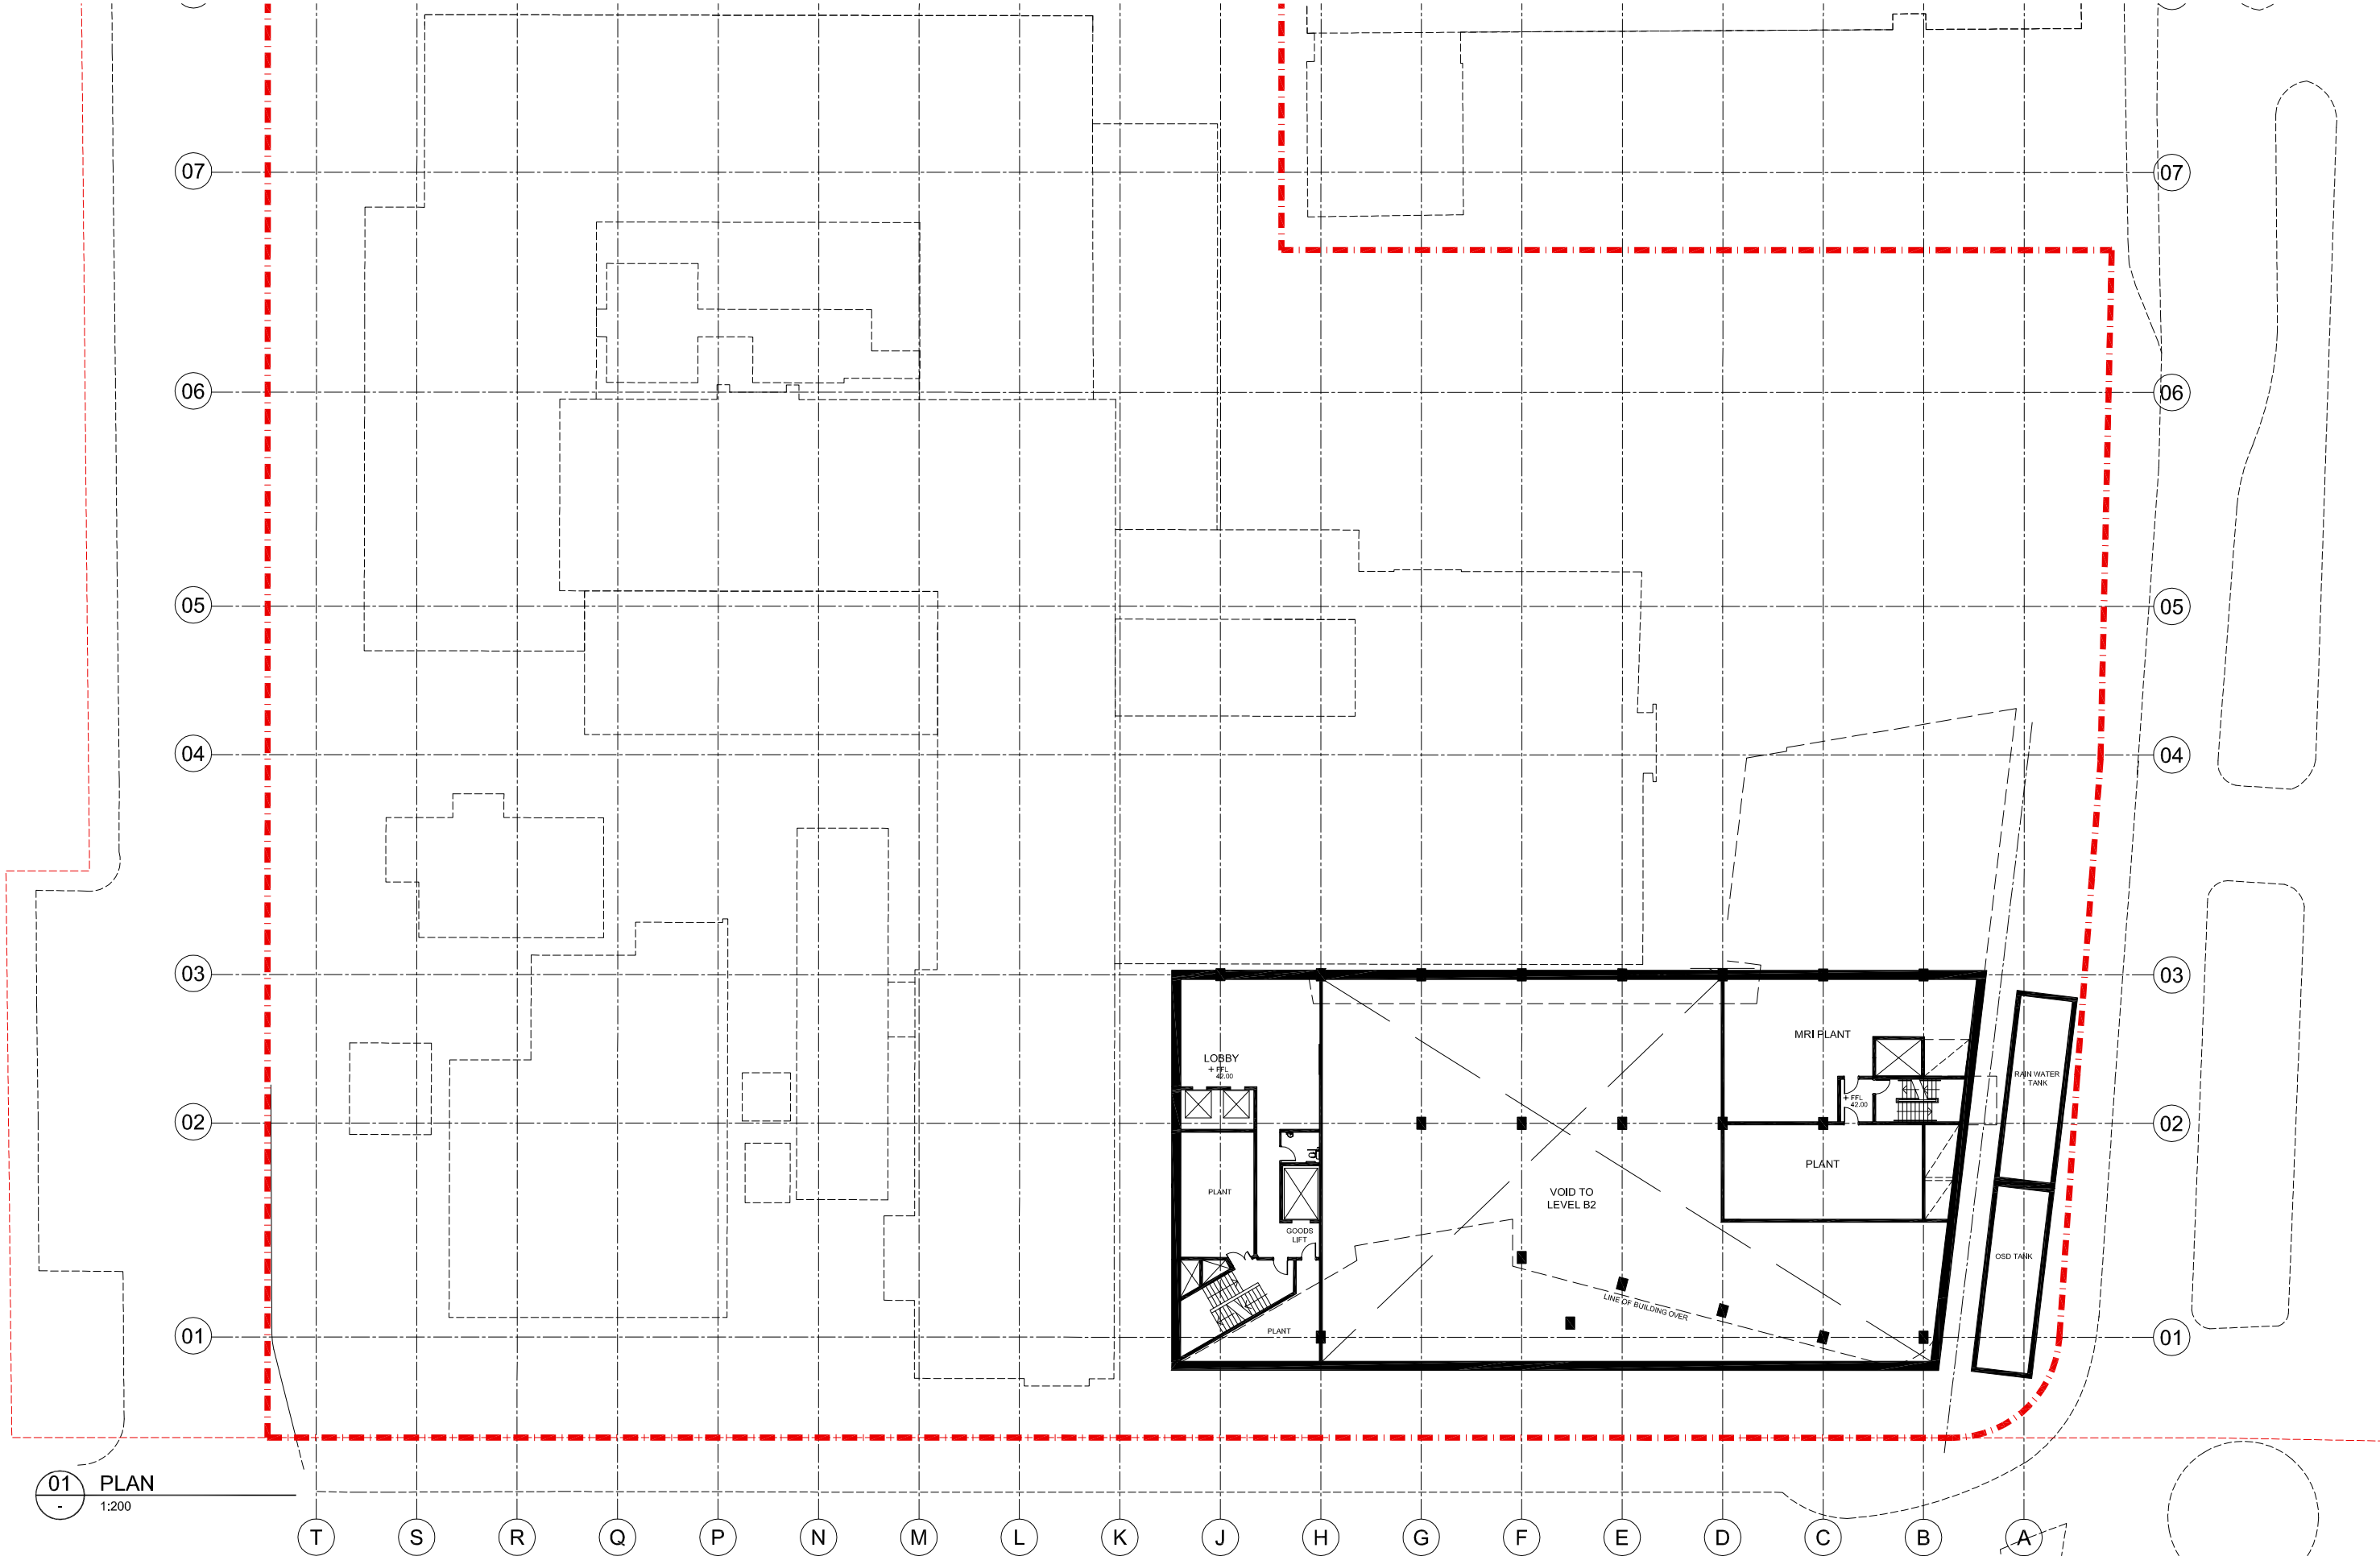

01 PLAN
1:200

Cox Richardson

Level 2, 204 Clarence Street, Sydney 2000 Australia
Tel : 612 9267 9599 Fax : 612 9264 5844
Email : sydney@cox.com.au

Architecture Planning Urban design Interior design Health facility design



Project Architect	Mark Davey	Date	22.10.09
Director	Ian McGilvray	Date	22.10.09

NEUROSCIENCE RESEARCH PRECINCT

BARKER STREET RANDWICK NSW

204179.30

Drawing Title	BASEMENT FLOOR PLAN LEVEL B1
Drawing Number	PA-209-2A
Date	OCT 2009



The Cox Group Pty Ltd ACN 002 535 891

01 PLAN
1:200

T

S

R

Q

P

N

M

L

K

J

H

G

F

E

D

C

B

A

OSD TANK

PLANT

WAIT HERE ON RED SIGNAL

CAR PARKING
46 SPACES

19 CYCLE PARKING

LOBBY
+ FFL 42.00

PLANT

PLANT

GOODS LIFT

PLANT

PLANT

MSB

MRI PLANT

PLANT

+ FFL 42.00

RAIN WATER TANK

OSD TANK

VOID TO LEVEL B2

LINE OF BUILDING OVER

NEUROSCIENCE RESEARCH PRECINCT

BARKER STREET RANDWICK NSW

204179.30

Cox Richardson

Level 2, 204 Clarence Street, Sydney 2000 Australia
Tel : 612 9267 9599 Fax : 612 9264 5844
Email : sydney@cox.com.au

Project Architect	Mark Davey	Date	22.10.09
Director	Ian McGilvray	Date	22.10.09

Architecture Planning Urban design Interior design Health facility design

COX

Drawing Title	BASEMENT FLOOR PLAN LEVEL B1
Drawing Number	PA-209-2B
Date	OCT 2009
Rev.	10



The Cox Group Pty Ltd ACN 002 535 891

01 PLAN
1:200

T S R Q P N M L K J H G F E D C B A

07

06

05

04

03

02

01

07

06

05

04

03

02

01

OSD TANK

PLANT

WAIT HERE ON RED SIGNAL

CAR PARKING
46 SPACES

MSB

LOBBY
+ FFL 42.00

PLANT

PLANT

GOODS LIFT

STORAGE

AUDITORIUM
PLANT

VOID TO LEVEL B2
(7T MRI)

SKYLIGHT ABOVE

MRI PLANT

PLANT

RAIN WATER TANK

OSD TANK

LINE OF BUILDING OVER

NEUROSCIENCE RESEARCH PRECINCT

BARKER STREET RANDWICK NSW

204179.30

Cox Richardson

Level 2, 204 Clarence Street, Sydney 2000 Australia
Tel : 612 9267 9599 Fax : 612 9264 5844
Email : sydney@cox.com.au

Project Architect	Mark Davey	Date	22.10.09
Director	Ian McGilvray	Date	22.10.09

Architecture Planning Urban design Interior design Health facility design



Drawing Title	BASEMENT FLOOR PLAN LEVEL B1
Drawing Number	PA-209-2C
Date	OCT 2009

Rev.
10



The Cox Group Pty Ltd ACN 002 535 891

x:\2004\204179\drawings\old\project\randwick\pa-209-2c.dwg



01 PLAN
1:200

Cox Richardson

Level 2, 204 Clarence Street, Sydney 2000 Australia
Tel : 612 9267 9599 Fax : 612 9264 5844
Email : sydney@cox.com.au

Architecture Planning Urban design Interior design Health facility design



Project Architect	Mark Davey	Date	22.10.09
Director	Ian McGilvray	Date	22.10.09

NEUROSCIENCE RESEARCH PRECINCT

BARKER STREET RANDWICK NSW


204179.30

Drawing Title	BASEMENT FLOOR PLAN LEVEL B1
Drawing Number	PA-209-2D
Date	OCT 2009
Rev.	10



The Cox Group Pty Ltd ACN 002 535 891

K:\2004\204179\Drawings\level\project\level\plan-209-2d.dwg

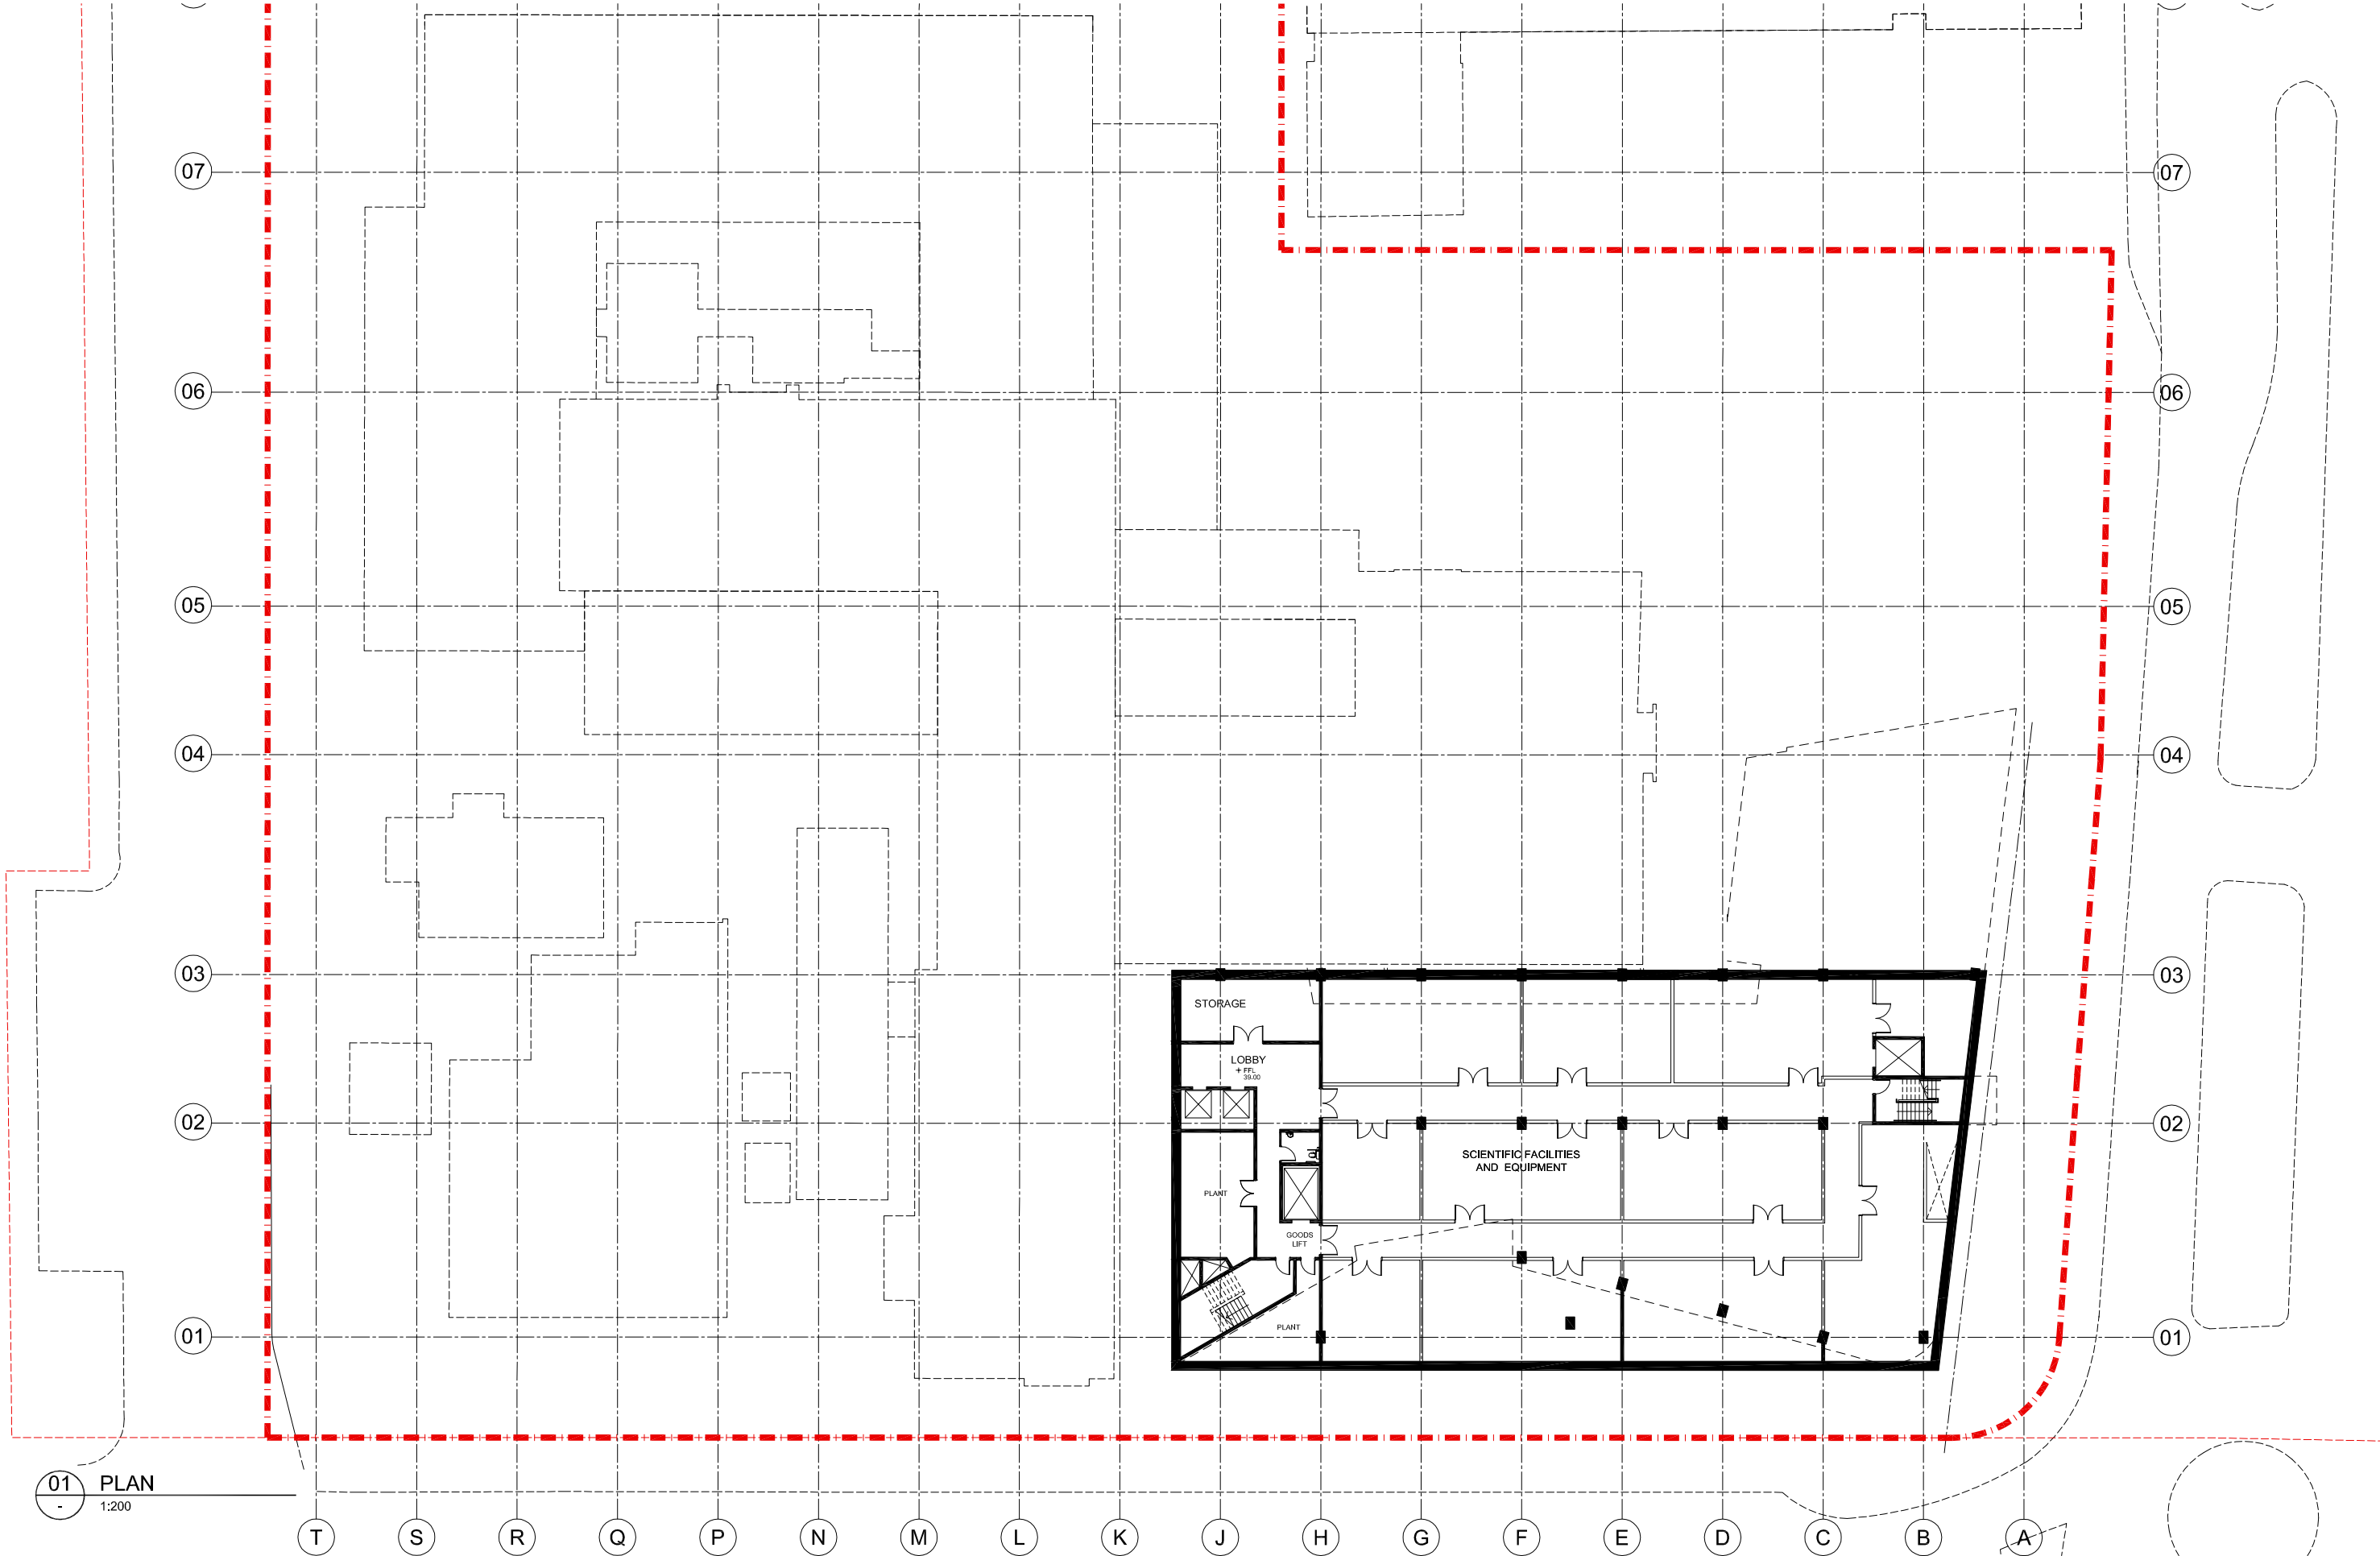

01 PLAN
1:200

Cox Richardson

Level 2, 204 Clarence Street, Sydney 2000 Australia
Tel : 612 9267 9599 Fax : 612 9264 5844
Email : sydney@cox.com.au

Architecture Planning Urban design Interior design Health facility design



Project Architect Mark Davey	Date 22.10.09
Director Ian McGilvray	Date 22.10.09

NEUROSCIENCE RESEARCH PRECINCT

BARKER STREET RANDWICK NSW

204179.30

Drawing Title BASEMENT FLOOR PLAN LEVEL B2	Rev. 09
Drawing Number PA-210-2A	Date OCT 2009



The Cox Group Pty Ltd ACN 002 535 891

01 PLAN
1:200

T

S

R

Q

P

N

M

L

K

J

H

G

F

E

D

C

B

A

PLANT

CAR PARKING
(49 SPACES)

+ FFL
36.00

STORAGE

LOBBY
+ FFL
36.00

PLANT

PLANT

GOODS LIFT

PLANT

SCIENTIFIC FACILITIES
AND EQUIPMENT

NEUROSCIENCE RESEARCH PRECINCT

BARKER STREET RANDWICK NSW

204179.30

Cox Richardson

Level 2, 204 Clarence Street, Sydney 2000 Australia
Tel : 612 9267 9599 Fax : 612 9264 5844
Email : sydney@cox.com.au

Project Architect
Mark Davey
Director
Ian McGilvray

Date
22.10.09
22.10.09

Architecture Planning Urban design Interior design Health facility design

COX


Drawing Title
BASEMENT FLOOR PLAN LEVEL B2
Drawing Number
PA-210-2B
Date
OCT 2009

Rev.
10

The Cox Group Pty Ltd ACN 002 535 891

K:\2004\204179\Drawings\010\010-2B.dwg

01 PLAN
1:200

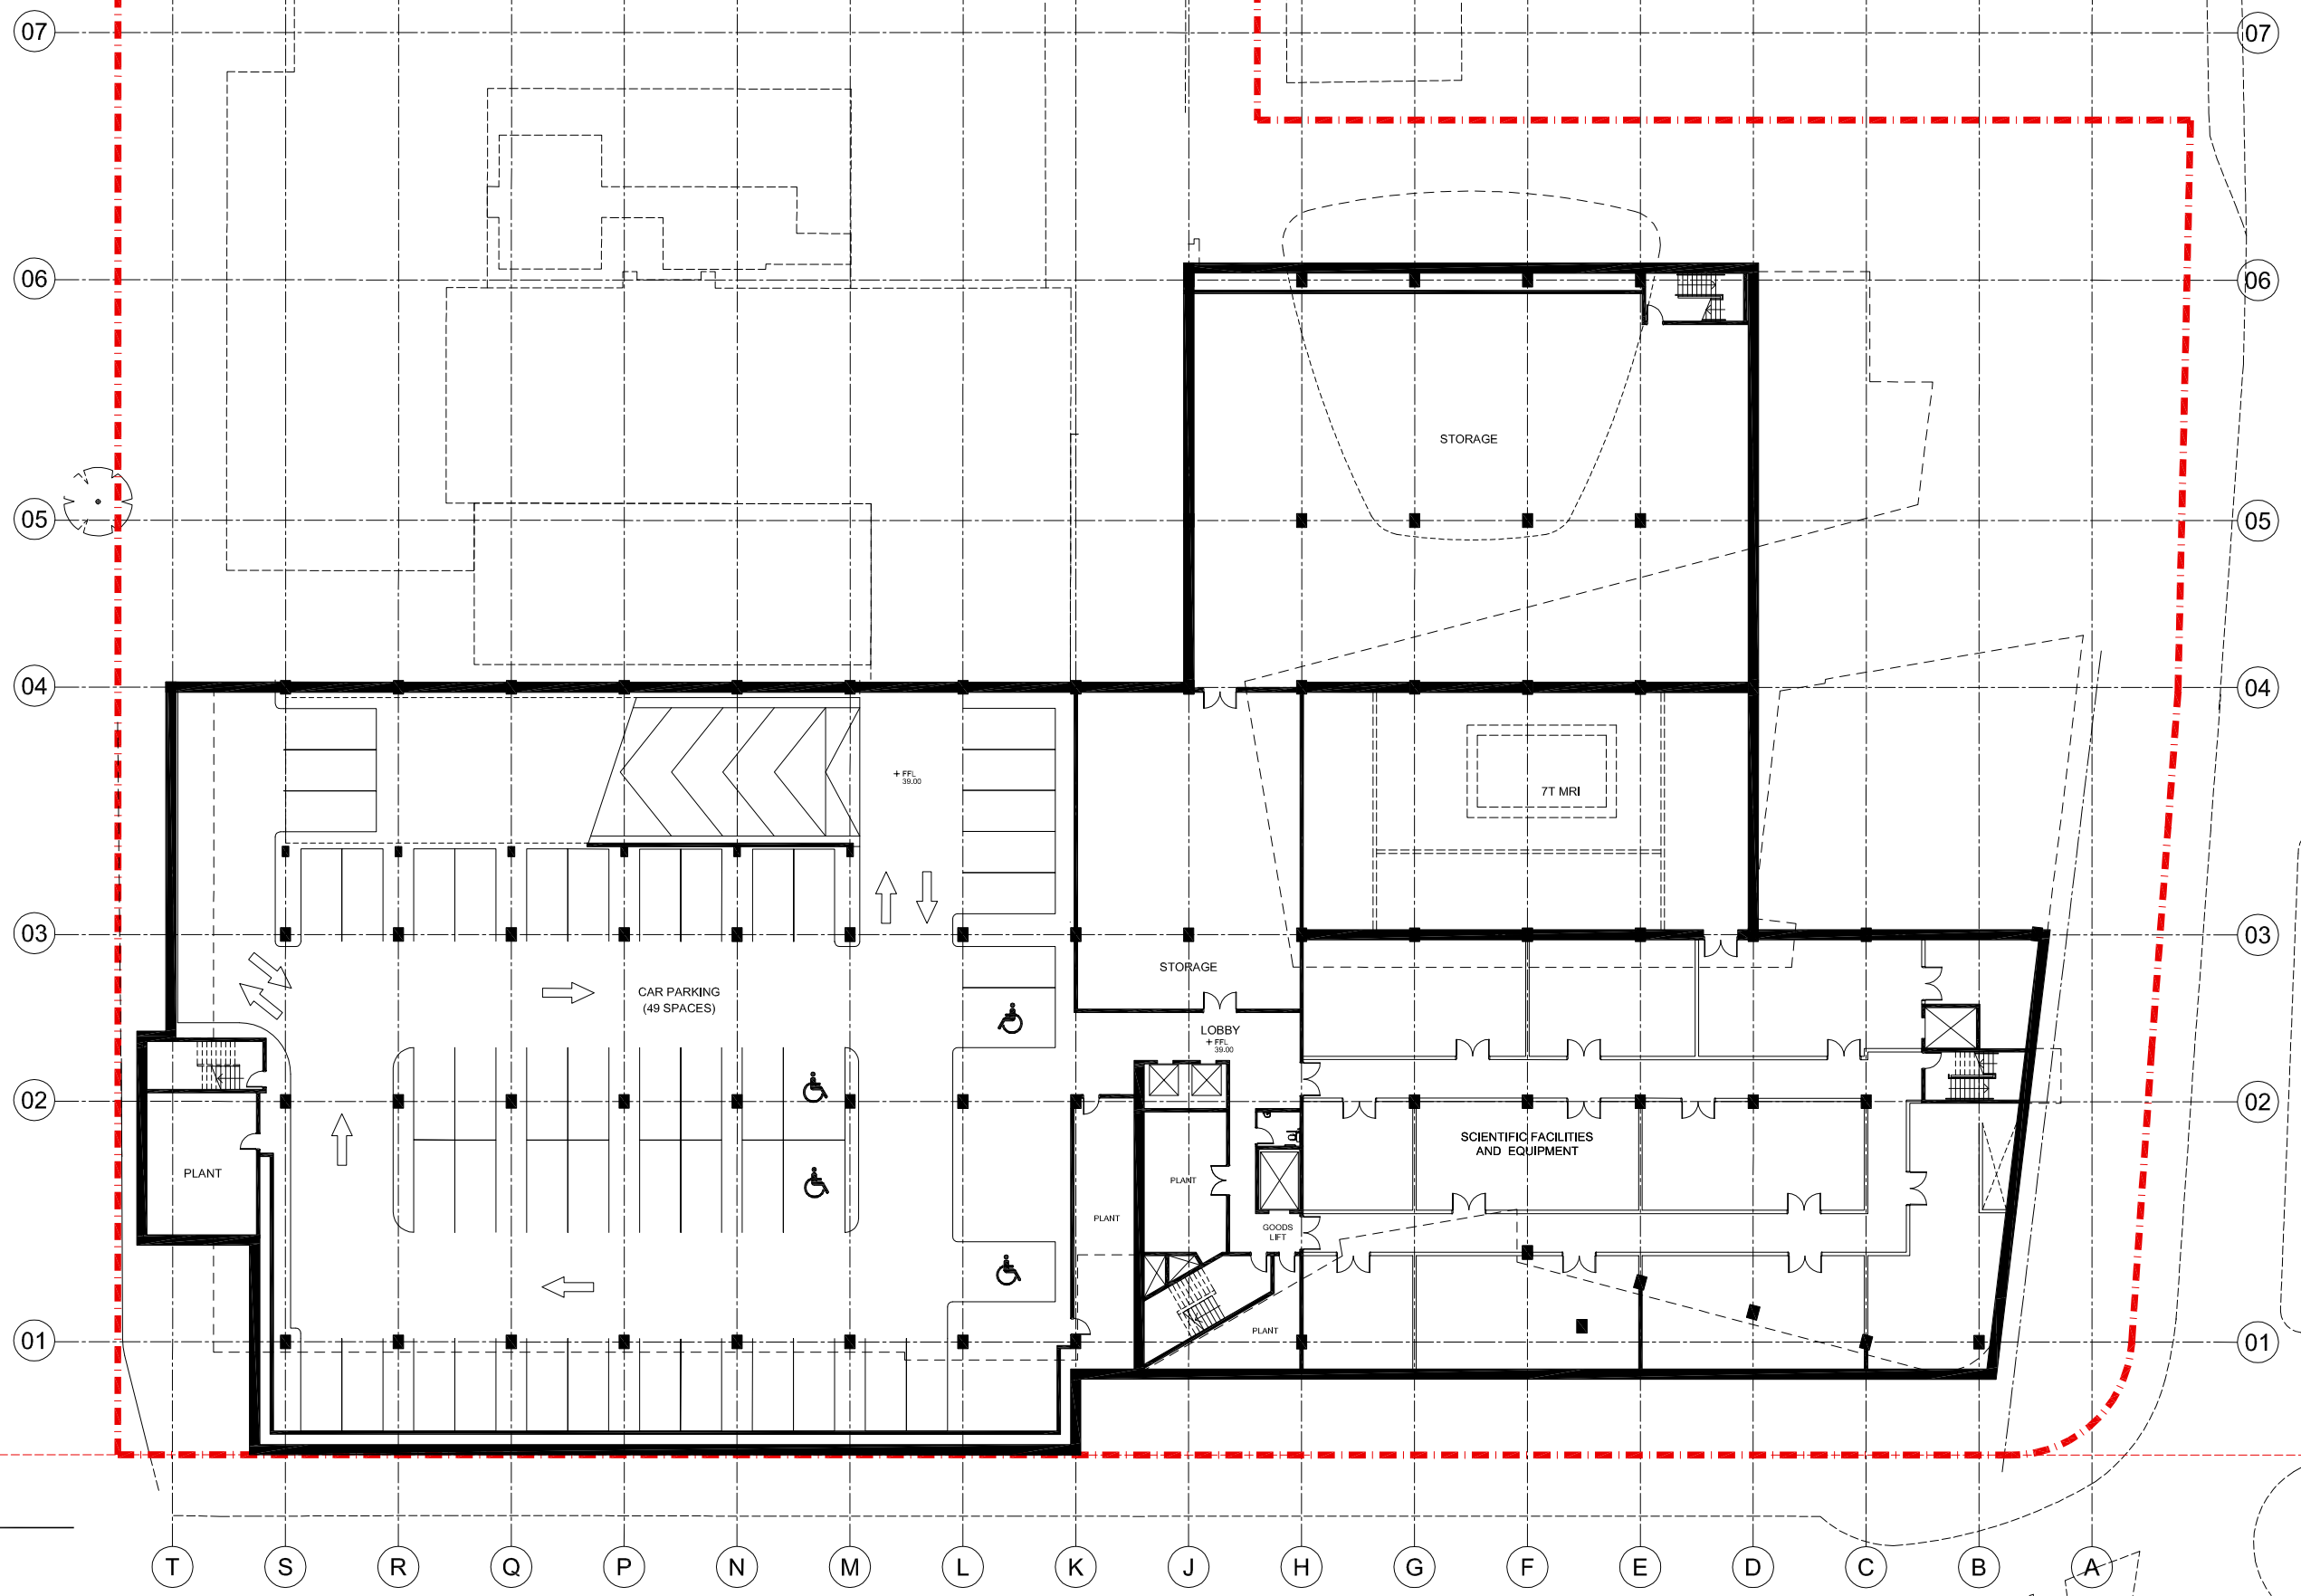

Cox Richardson

Level 2, 204 Clarence Street, Sydney 2000 Australia
Tel : 612 9267 9599 Fax : 612 9264 5844
Email : sydney@cox.com.au

Architecture Planning Urban design Interior design Health facility design

COX

Project Architect	Mark Davey	Date	22.10.09
Director	Ian McGilvray	Date	22.10.09

NEUROSCIENCE RESEARCH PRECINCT

BARKER STREET RANDWICK NSW

204179.30

Drawing Title
BASEMENT FLOOR PLAN LEVEL B2

Drawing Number
PA-210-2C

Date
OCT 2009

Rev.
10

The Cox Group Pty Ltd ACN 002 535 891

