


NORTH ELEVATION

SCALE: 1:250

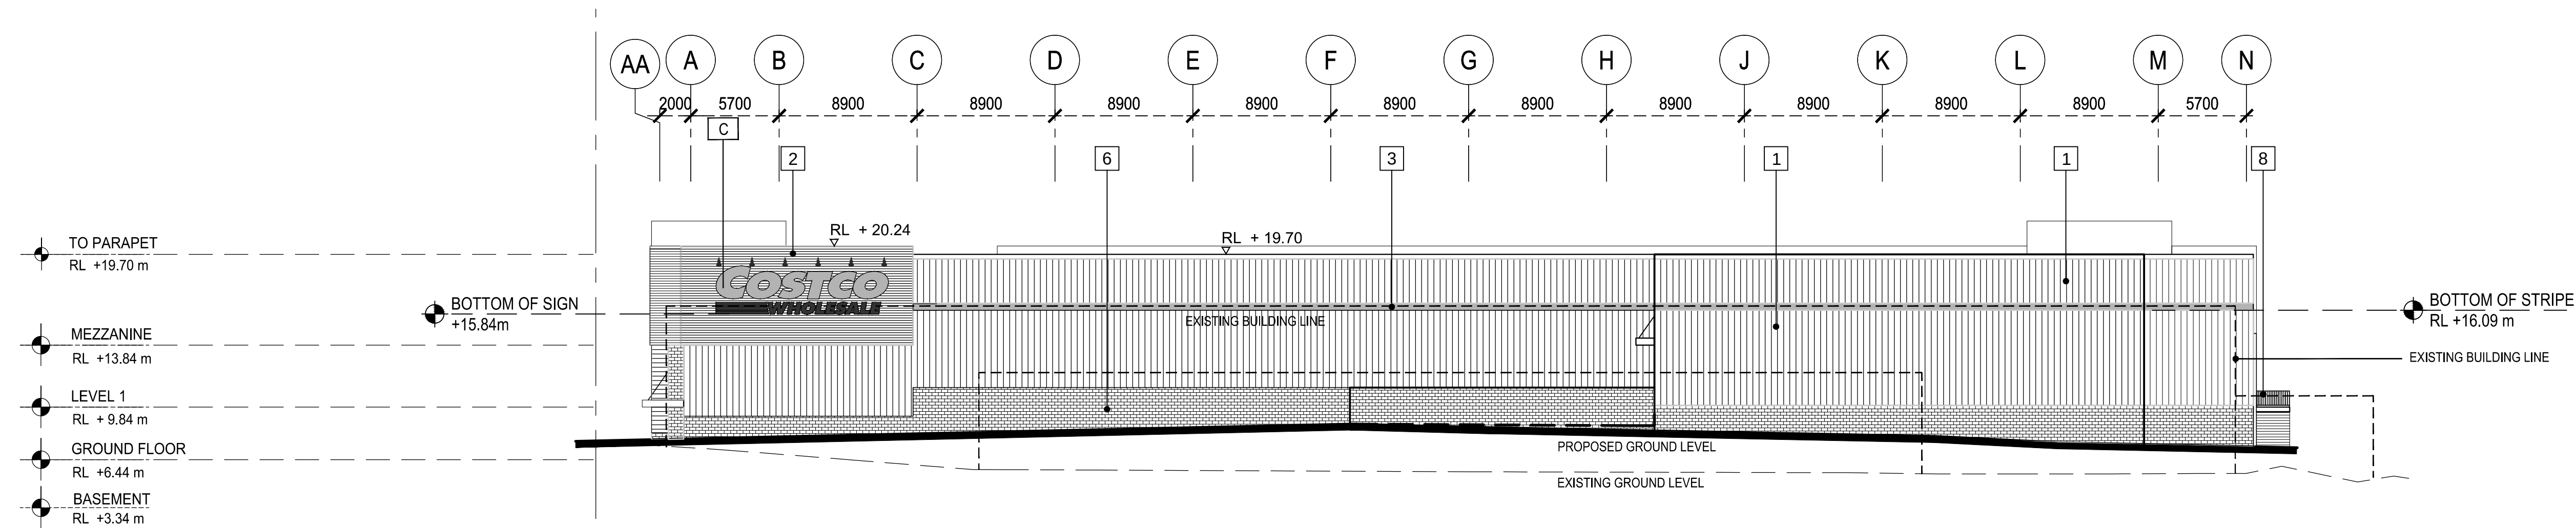

EAST ELEVATION


SCALE: 1:250

MATERIAL LEGEND

1. METAL WALL CLADDING - SHADOW WALL - COLORBOND - EVENING HAZE
2. METAL WALL CLADDING - SPANDEK - COLORBOND SURFMIST
3. ACCENT BAND - SAFETY RED S.W. 4081
4. METAL WALL CLADDING - SPANDEK - COLORBOND BUSHLAND
5. METAL WALL CLADDING - CUSTOM ORB - COLORBOND SURFMIST
6. BLOCK WALL - BORAL CHARCOAL - SPLIT FACE
7. GALVANIZED EXPANDED MESH - LOCKER SUN 636
8. METAL BALUSTRADE
9. CAST-IN PLACE CONCRETE
10. METAL MESH
11. GALVANIZED PERFORATED PANEL - LOCKER
12. CANOPY - COLORBOND WOODLAND GREY

SIGNAGE LEGEND

- A. FLOOD LIGHT SIGN - MAIN ENTRY- REVERSE PAN CHANNEL WITH ALUM. LETTERS.
- B. FLOOD LIGHT SIGN - MAIN ENTRY- REVERSE PAN CHANNEL WITH ALUM. LETTERS.
- C. FLOOD LIGHT SIGN - BUILDING- REVERSE PAN CHANNEL WITH ALUM. LETTERS.
- D. FLUSH WALL DESIGN - LOCATION - FLAT CUT ALUM. COMPOSITE MATERIAL (ACM)
- E. FLUSH WALL DESIGN - ADDRESS - FLAT CUT ALUM. COMPOSITE MATERIAL (ACM)
- F. FLUSH WALL DESIGN - ADDRESS - FLAT CUT ALUM. COMPOSITE MATERIAL (ACM)

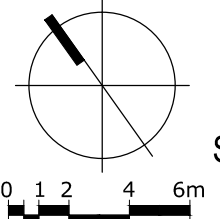

SCALE: 1:250

DATE	DESCRIPTION
A 14/09/09	REVISION PART 3A
B 28/09/09	SUBMISSION PART 3A
C 22/01/10	REVISED SUBMISSION PART 3A
D 08/02/10	REVISED SUBMISSION PART 3A

FEBRUARY 08, 2010

NORTH AND EAST
ELEVATIONS

A3-3001-DA