



WEST PARADE

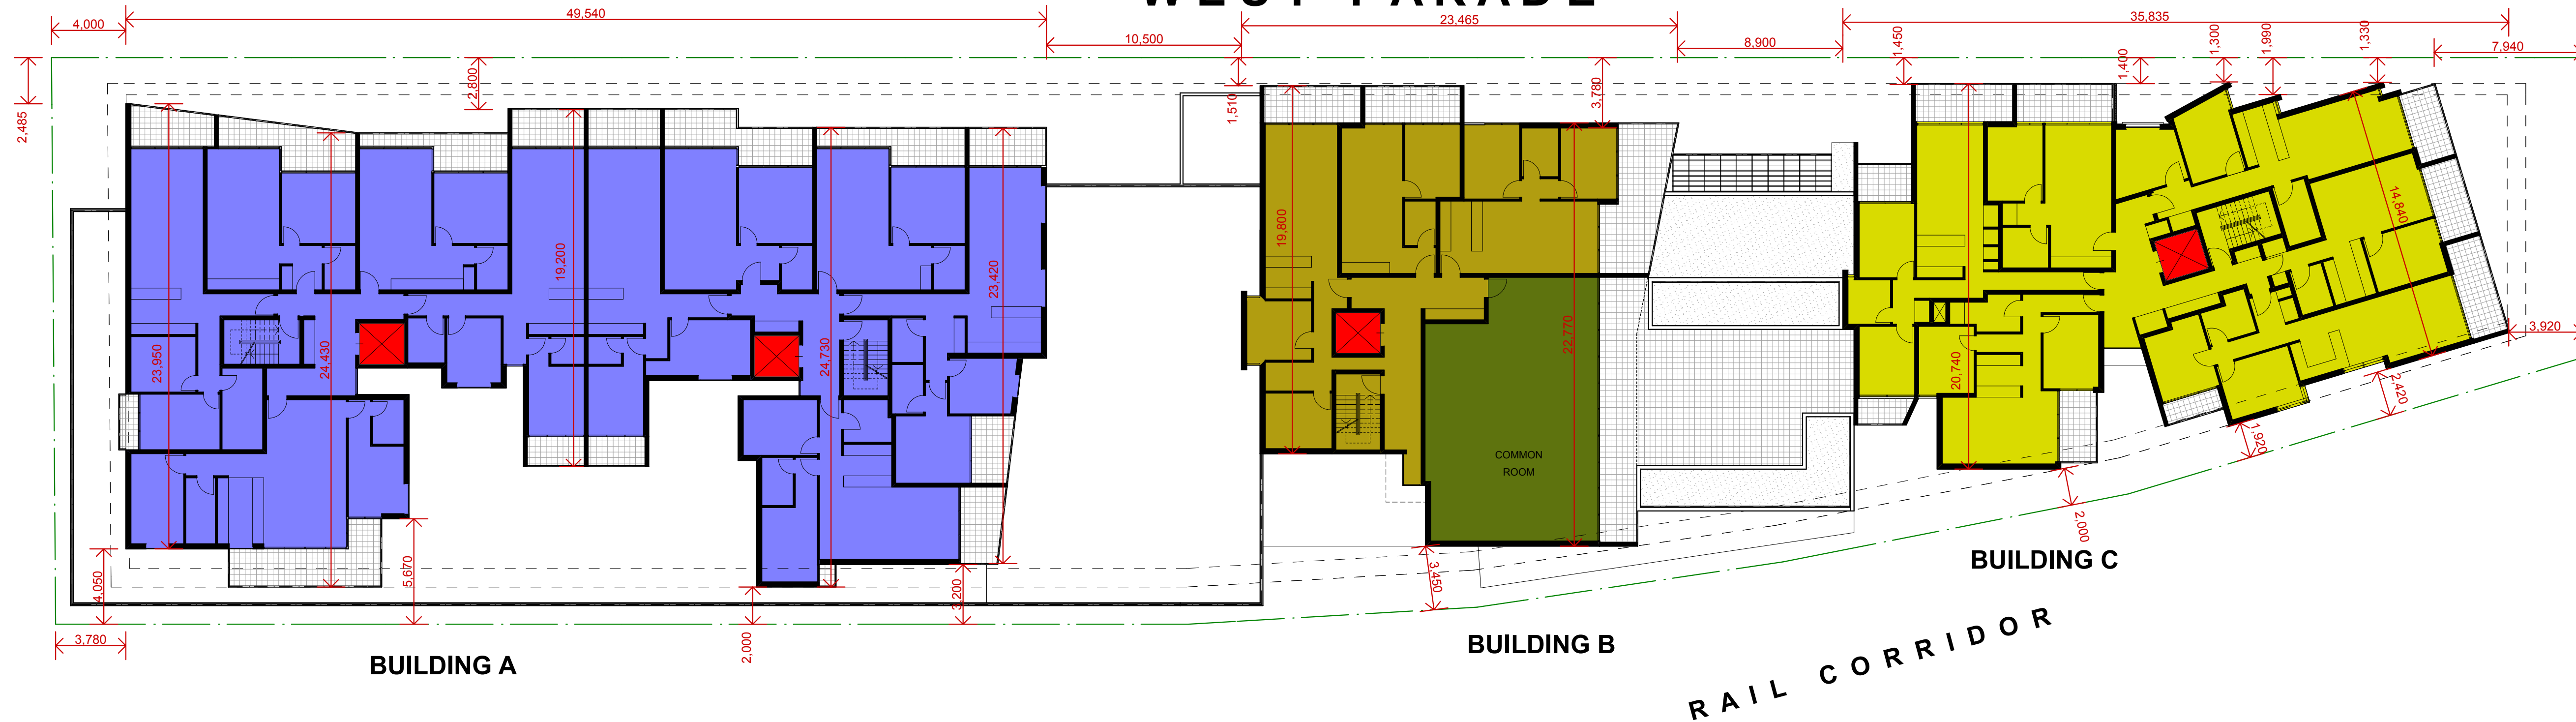


BUILDING A,B,C - LEVEL 2

WEST PARADE

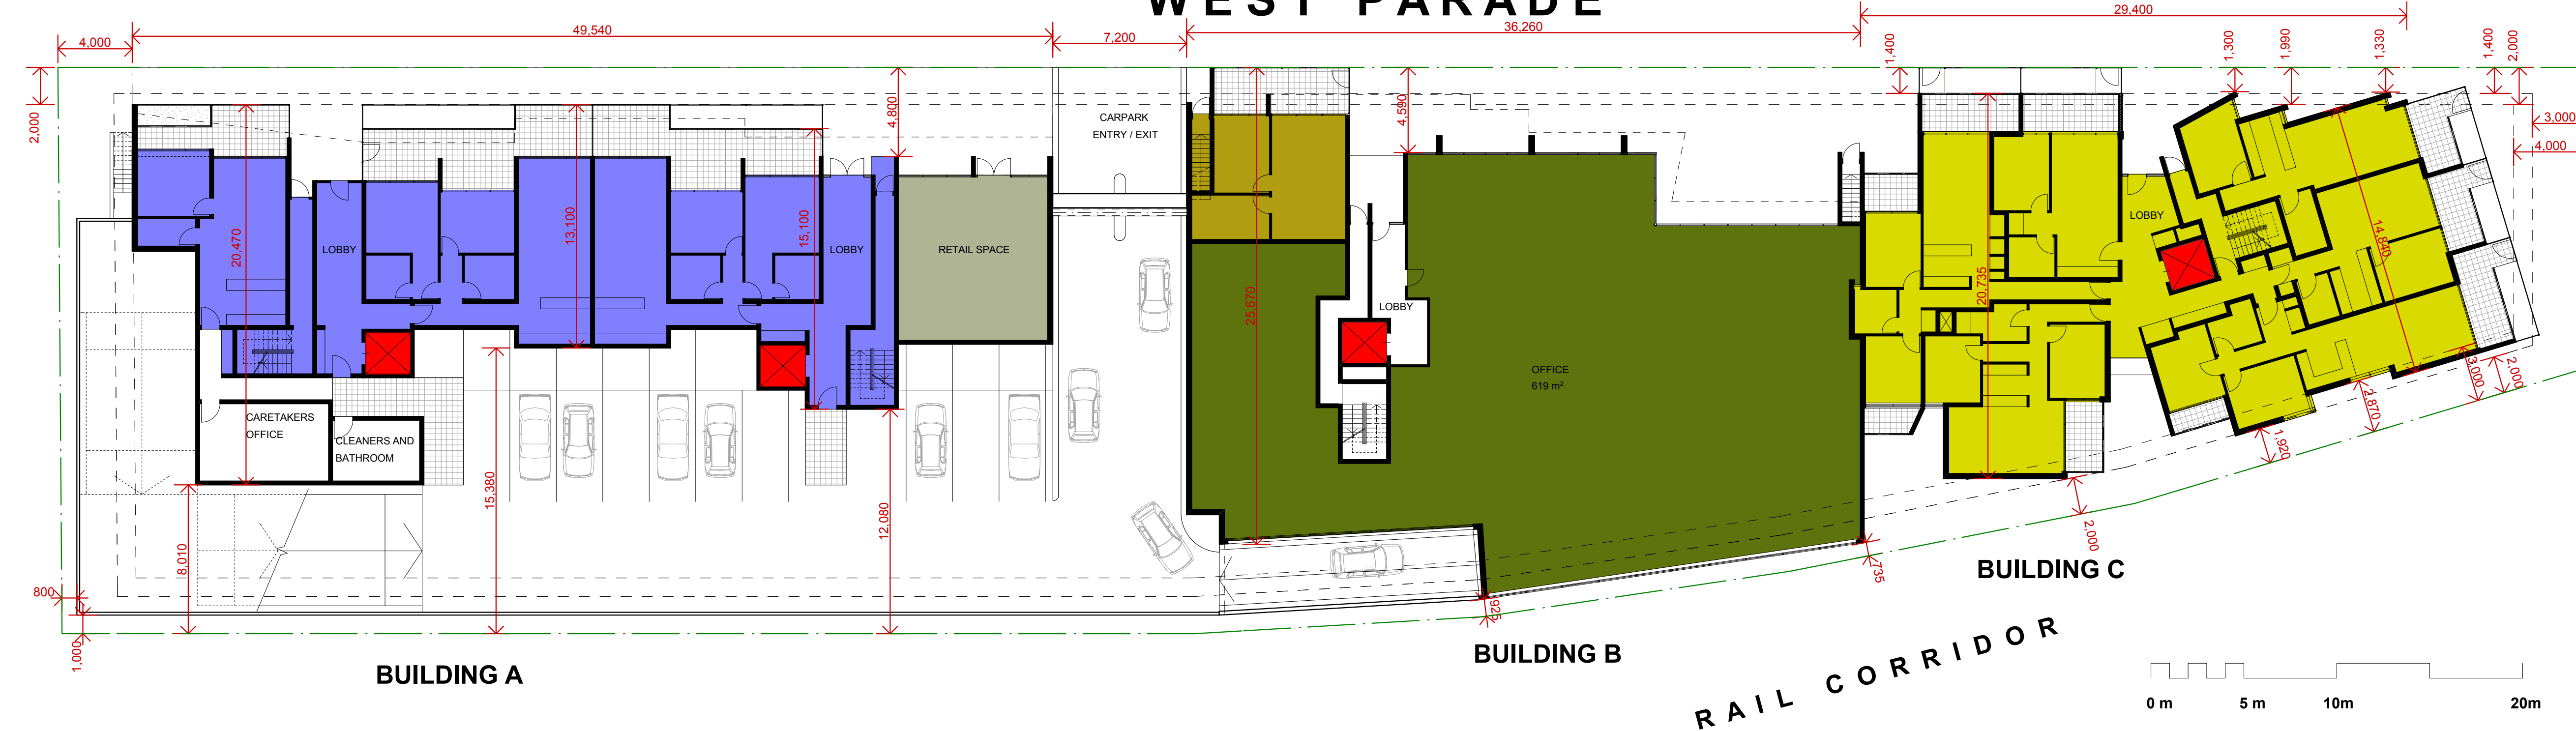

BUILDING A,B,C - LEVEL 1

CALDIS ARCHITECTS
LEVEL 2,
45 CHIPPEN STREET
CHIPPENDALE
NSW 2008
TEL (02) 9319 3077
FAX (02) 9319 3577
ACN 051302900
Website: www.caldiscook.com
Email: projects@caldiscook.com

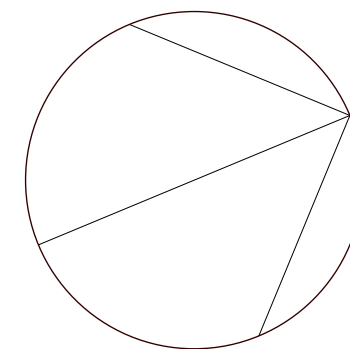

CLIENT
HOUSING NSW

PROJECT
PREFERRED CONCEPT
WEST RYDE HOUSING
DEVELOPMENT

63-77 West Parade,
West Ryde

DRAWING

FLOOR PLAN LEVEL 1 & 2

INTERNAL PLAN LAYOUTS ARE INDICATIVE ONLY
- THEY ARE SUBJECT TO CHANGE

PROJECT No. 09-098	DWG.No. SK-02A
SCALE 1:200 @ A1	

CCG Info: