


WEST PARADE

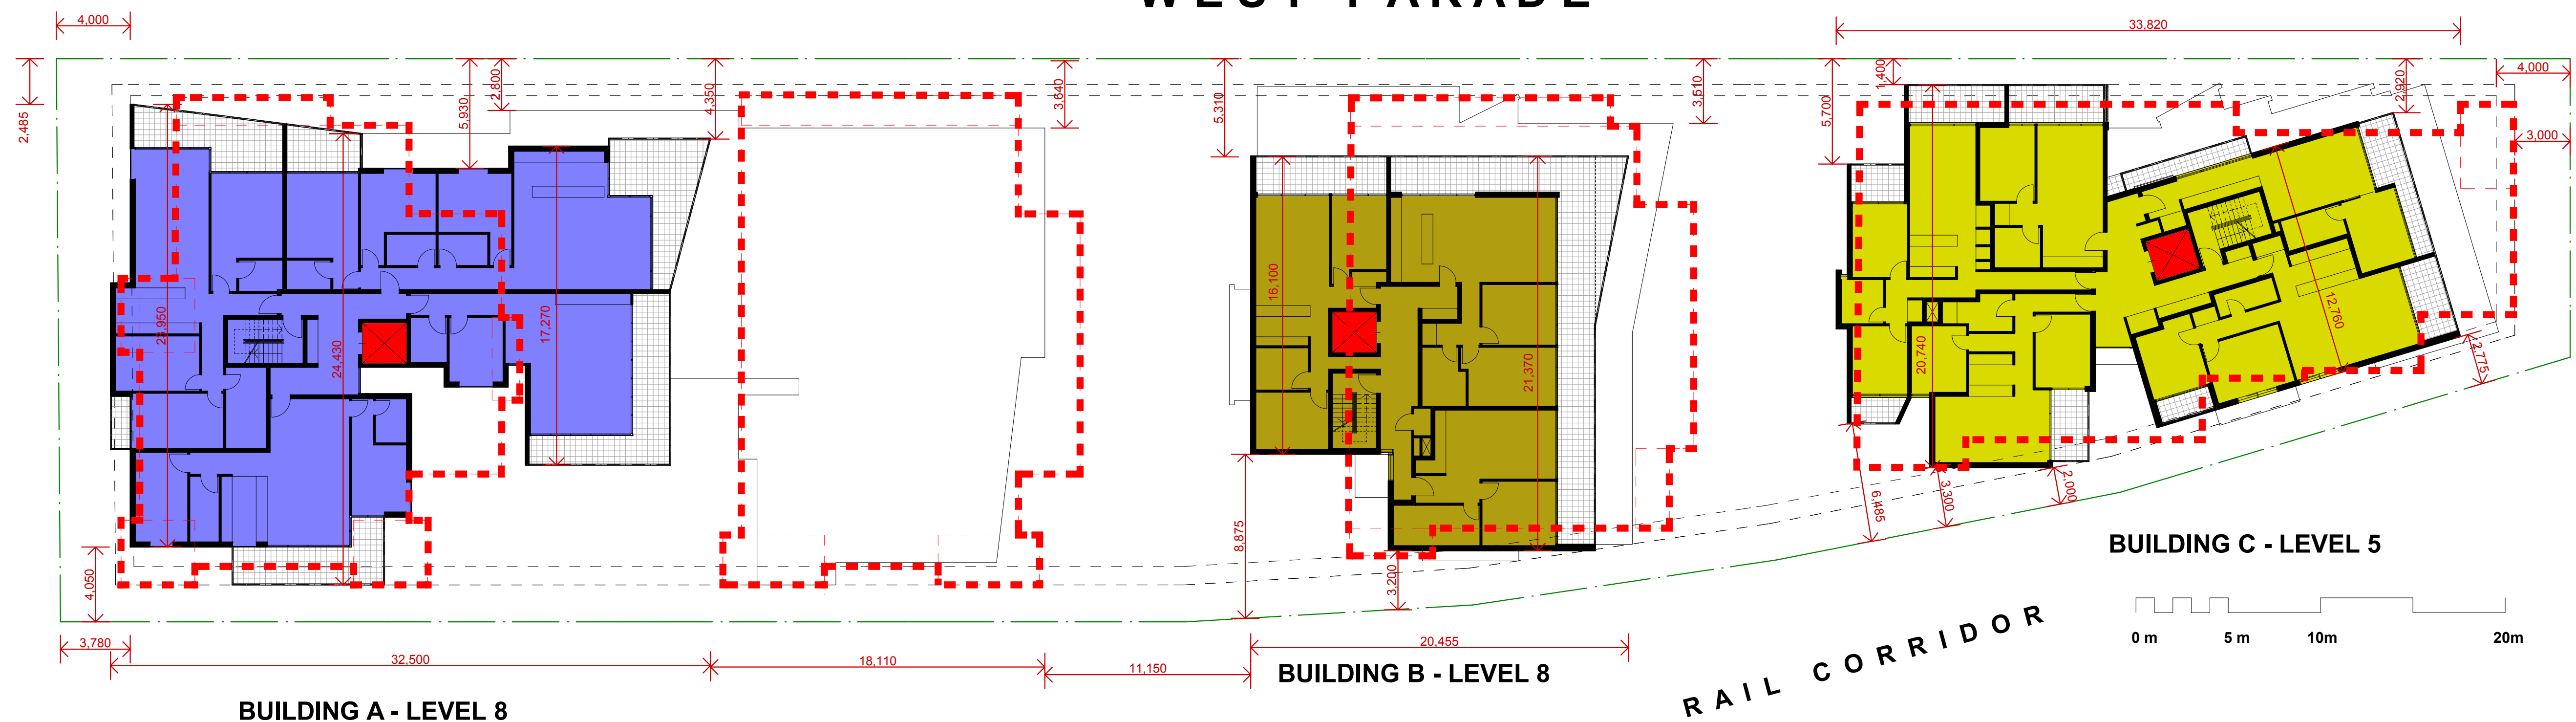

COMPOSITE PLANS

CALDIS ARCHITECTS
LEVEL 2,
45 CHIPPEN STREET
CHIPPENDALE
NSW 2008
TEL: (02) 9319 3077
FAX: (02) 9319 3577
ACN 051302900
Website: www.caldiscook.com
Email: projects@caldiscook.com

CLIENT
HOUSING NSW

PROJECT
PREFERRED CONCEPT
WEST RYDE HOUSING
DEVELOPMENT

63-77 West Parade,
West Ryde

DRAWING
COMPOSITE PLANS

INTERNAL PLAN LAYOUTS ARE INDICATIVE ONLY
- THEY ARE SUBJECT TO CHANGE

PROJECT No. 09-098	DWG. No. SK-03A
SCALE	1:200 @ A1

CCG Info: