


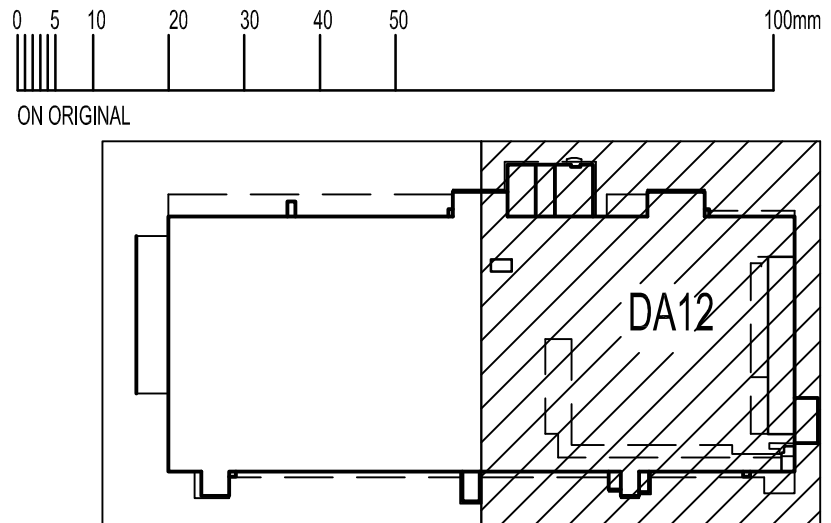

#### KEY PLAN


THE PROPERTY IN THIS DRAWING AND IN THE CONCEPTS REMAIN WITH MNIA ARCHITECTS PTY LTD. ANY UNAUTHORISED USE OF THIS DRAWING WHETHER AS THE WHOLE OR PART MAY RENDER THE USER LIABLE IN AN ACTION FOR DAMAGES. CONSEQUENTIAL DAMAGES ARISING FROM UNWARRANTED OR UNAUTHORISED USE SHALL NOT RENDER MNIA ARCHITECTS PTY LTD LIABLE.

DIMENSIONS MUST NOT BE SCALED FROM DRAWINGS.

ALL DIMENSIONS TO BE CONFIRMED ON SITE PRIOR TO THE COMMENCEMENT OF ANY WORK.


#### LEGEND

|  |           |                                |
|--|-----------|--------------------------------|
|  | FHR       | FIRE HOSE REEL                 |
|  | EDB / MDB | DISTRIBUTION BOARDS            |
|  | RDF       | REFRIGERATED DRINKING FOUNTAIN |
|  | WS        | WORK STATION                   |

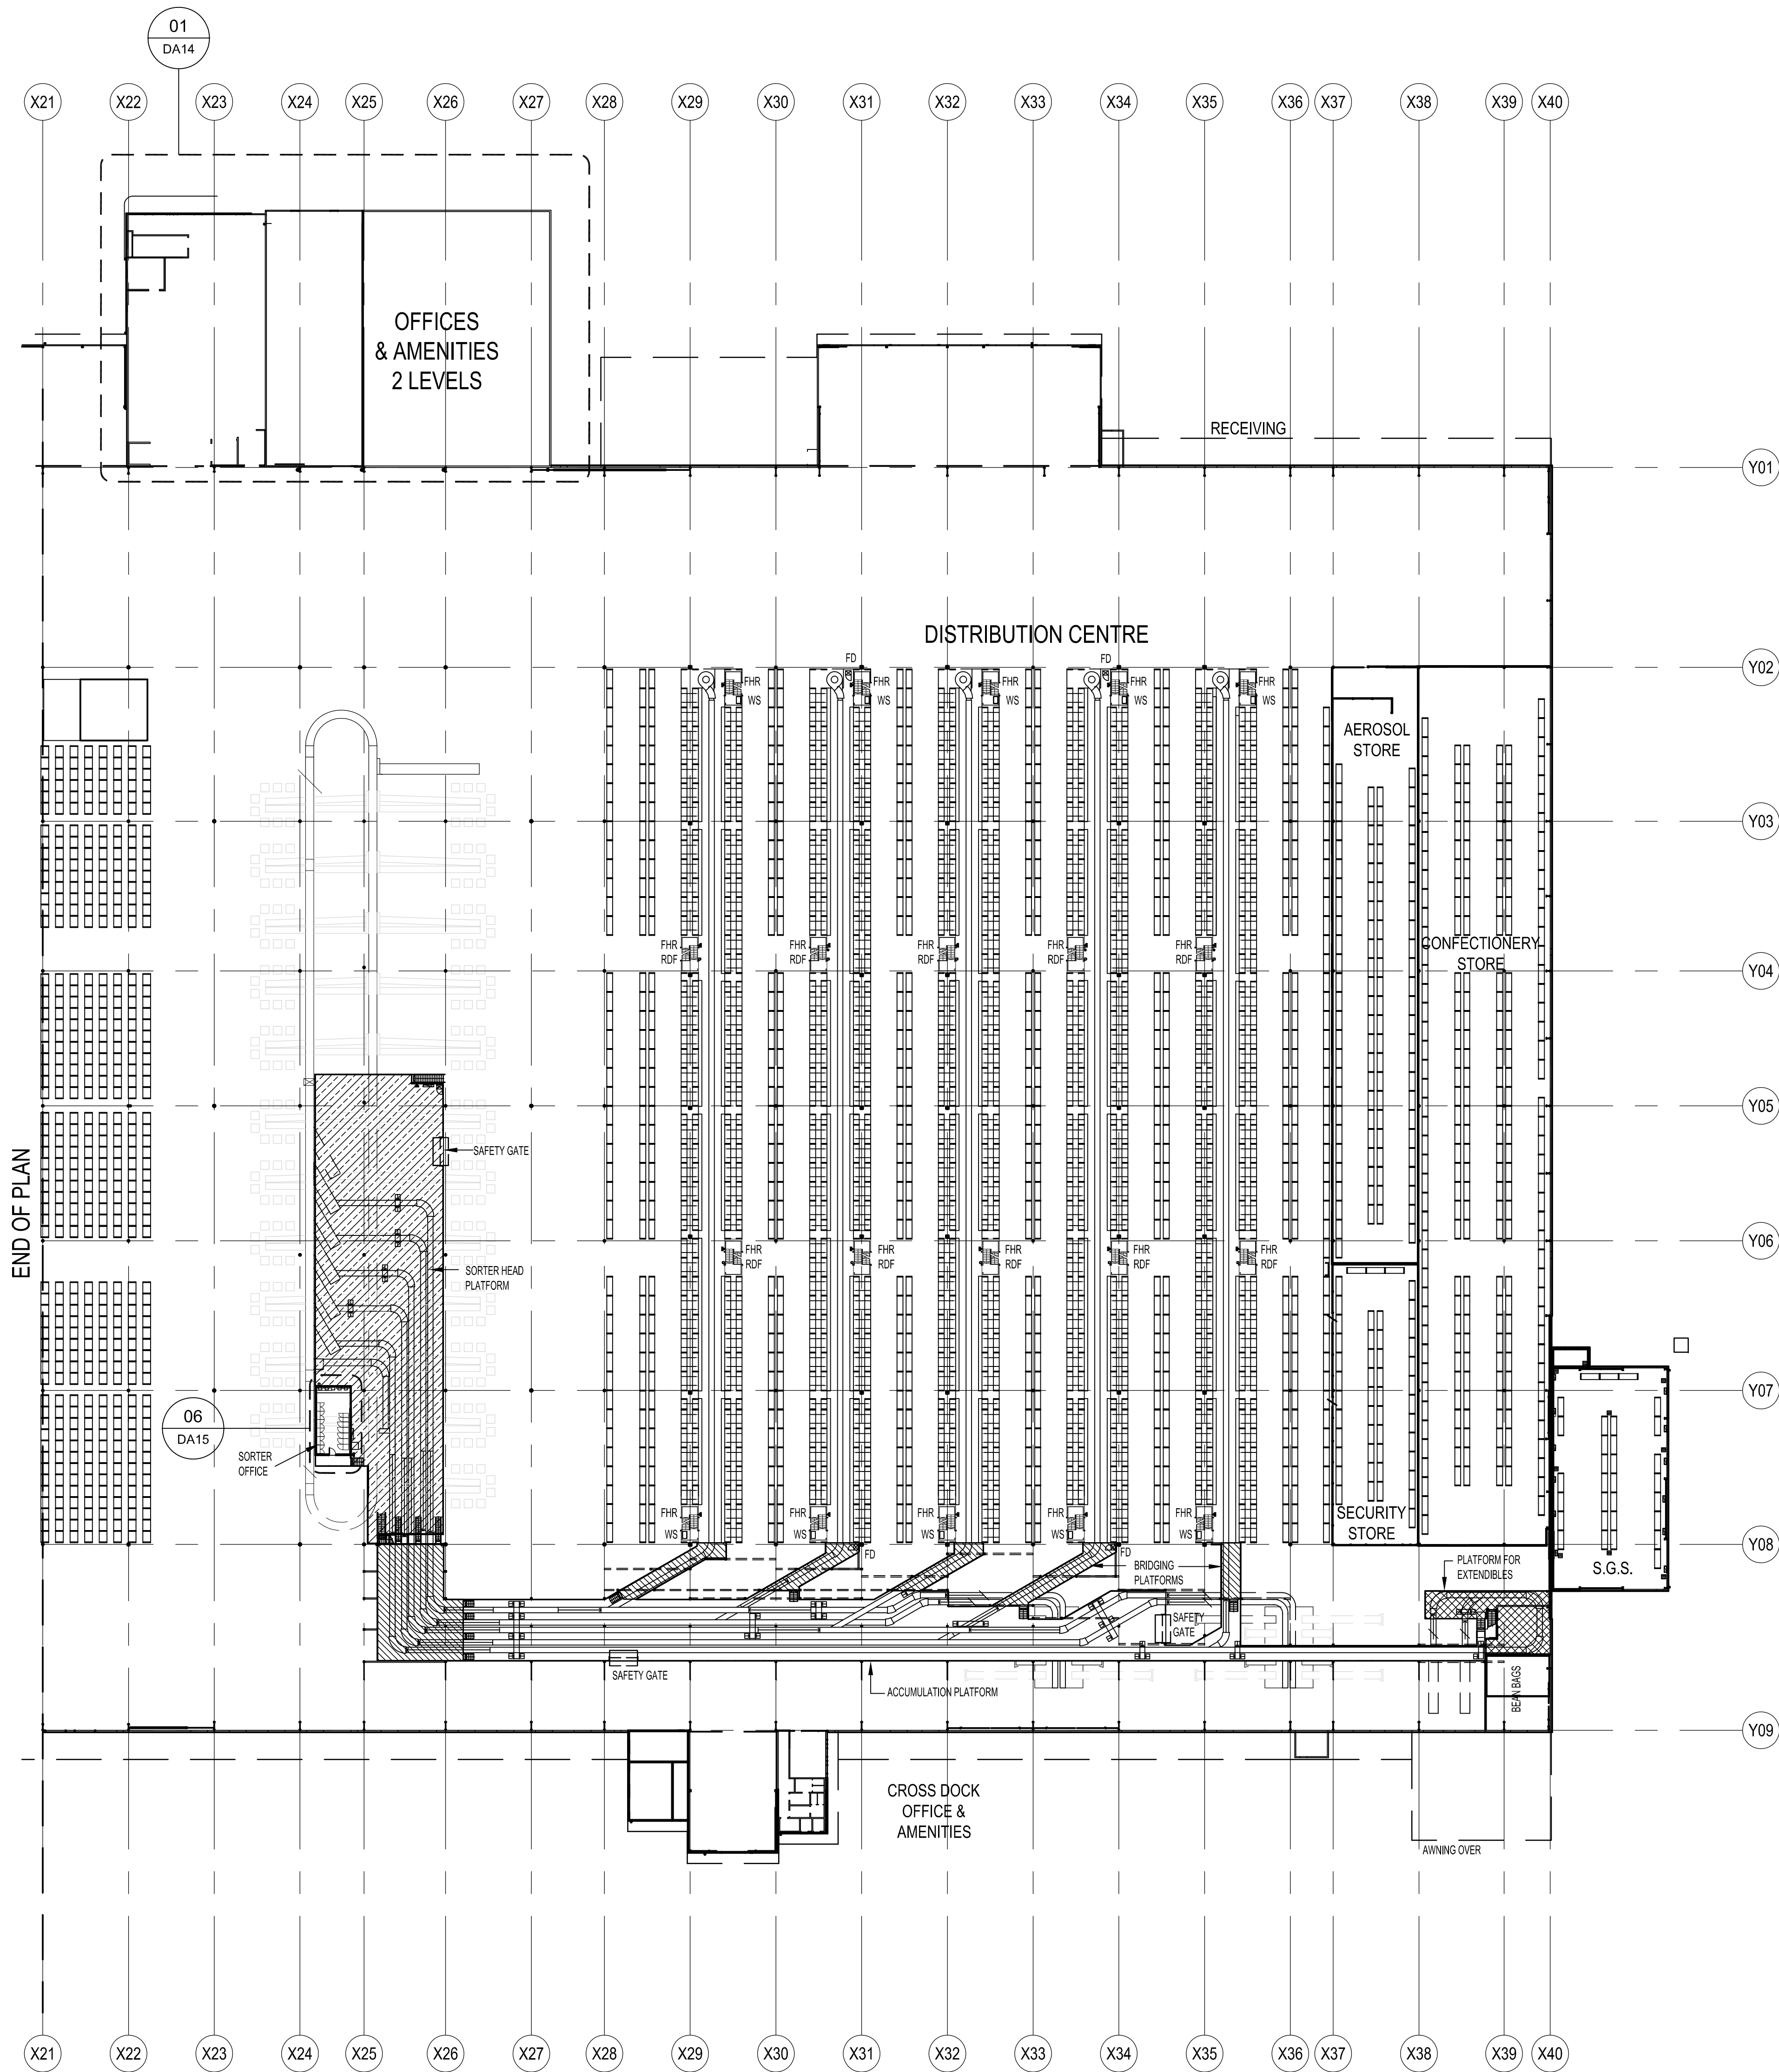


END OF PLAN


01 PART FLOOR PLAN  
CONVEYOR PLATFORMS  
AND PICK MODULES LEVEL 3

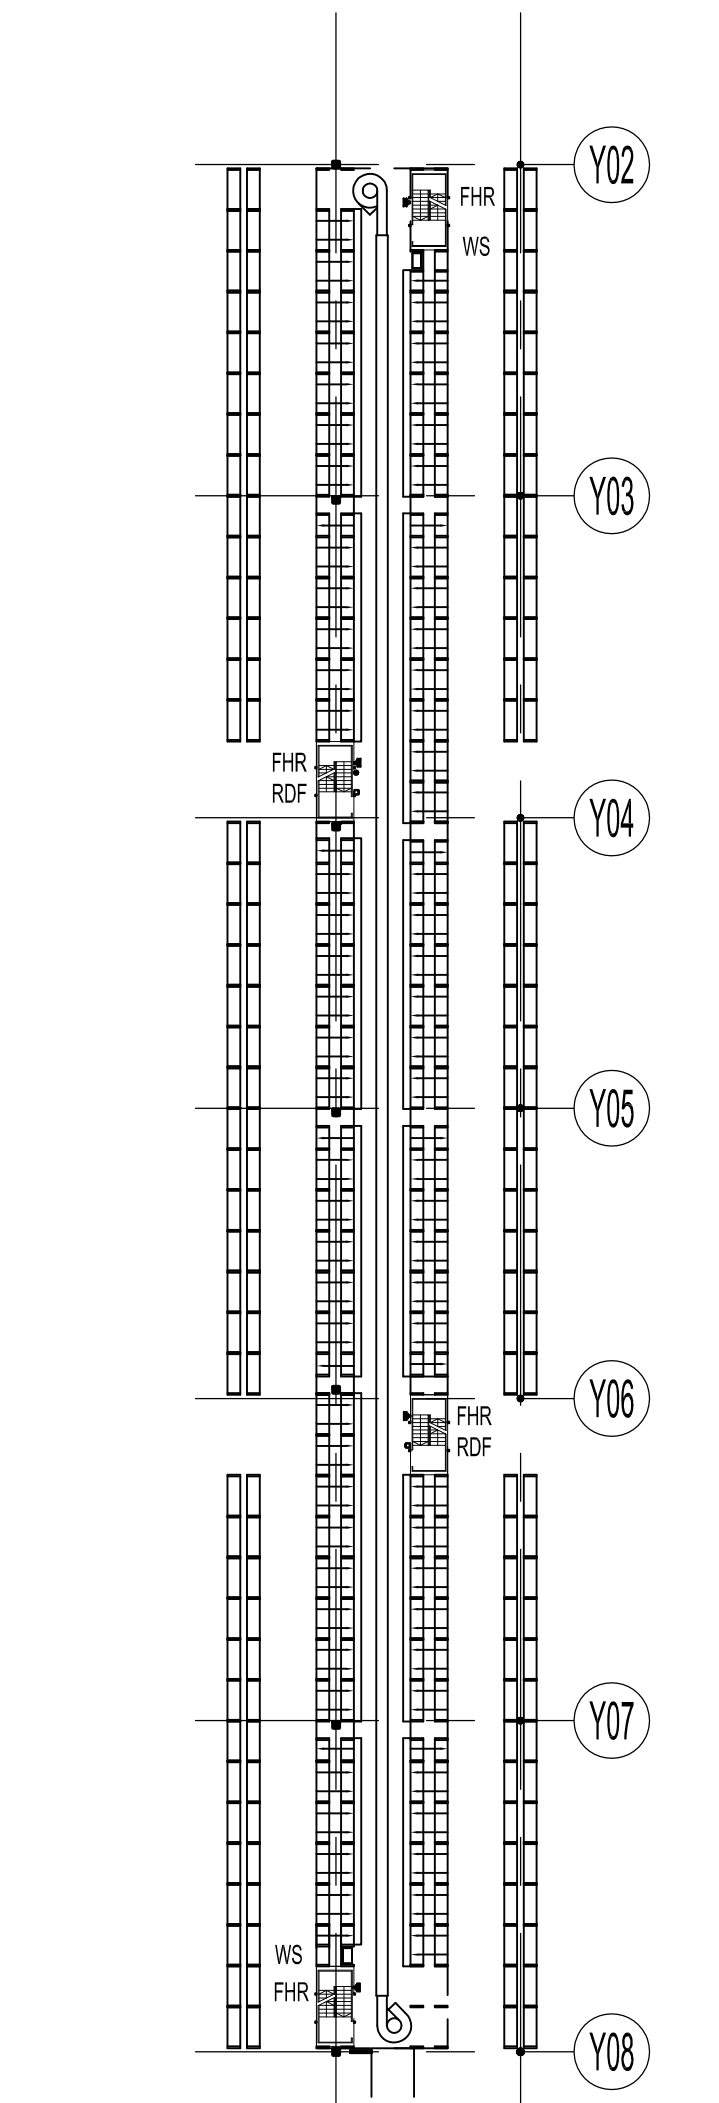


02 PART PLAN LEVEL 2  
TYPICAL CONVEYOR PLATFORM MODULE

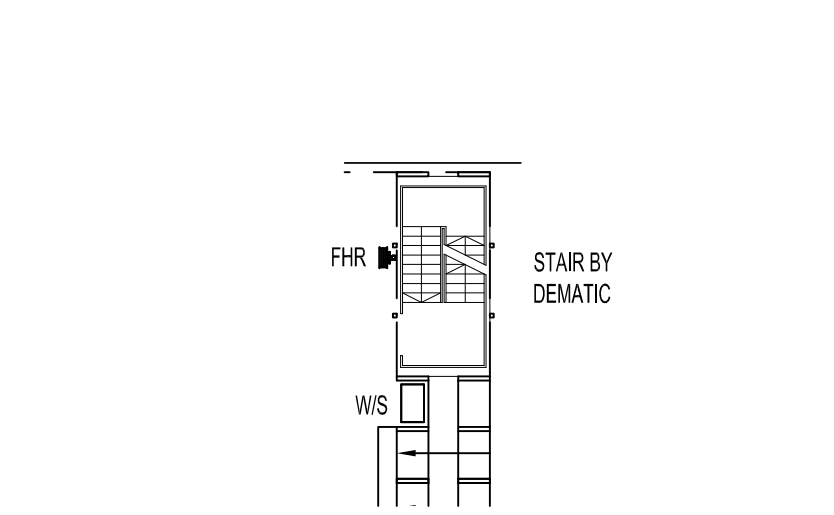


03 PART PLAN LEVEL 2  
TYPICAL SERVICES - 10 OFF END STAIRS 1:200

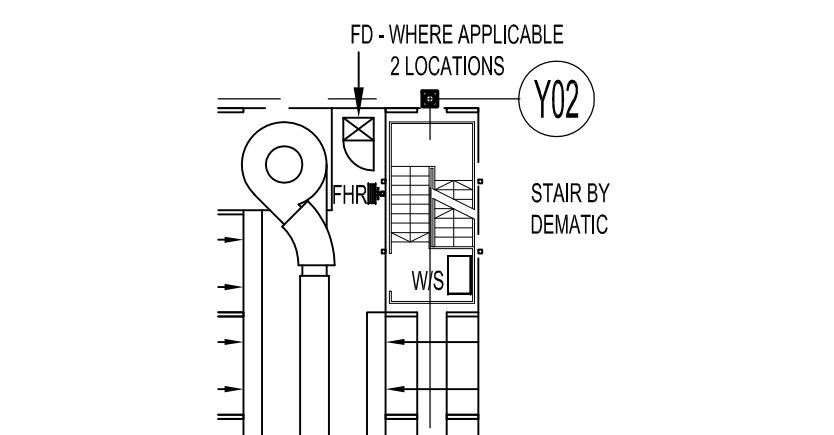

04 PART PLAN LEVEL 3  
TYPICAL SERVICES - 5 OFF END STAIRS 1:200

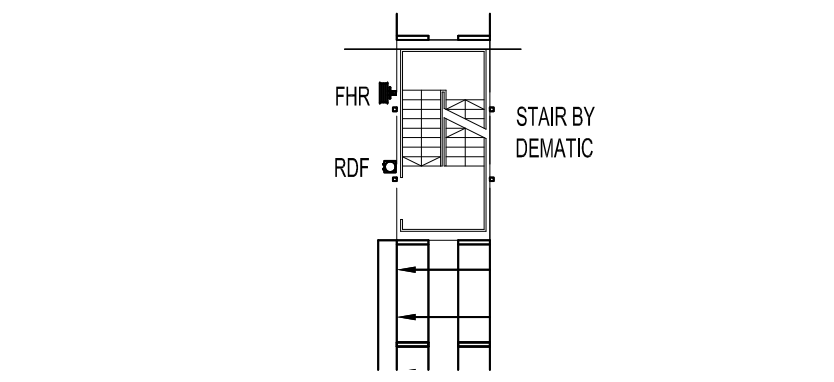

05 PART PLAN LEVEL 2 AND 3 (SIM.)  
TYPICAL SERVICES - 20 OFF CENTRE STAIRS 1:200

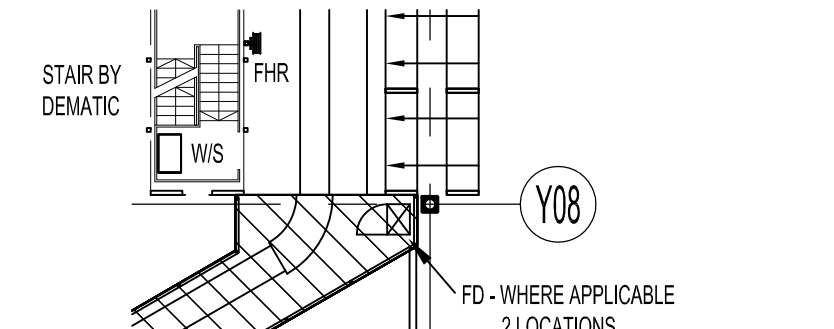

06 PART PLAN LEVEL 3  
TYPICAL SERVICES - 5 OFF END STAIRS 1:200

|   |          |                                           |    |
|---|----------|-------------------------------------------|----|
| B | 05.04.10 | TITLE BLOCK ALTERED                       | FZ |
| A | 18.01.10 | NEW DRAWING, PROMOTED FROM 0980 AR002230A | FZ |

| REV. | DATE | AMENDMENT | SIGNED |
|------|------|-----------|--------|
|------|------|-----------|--------|

CLIENT  
Mirvac Projects Pty. Ltd  
ABN 72 001 089 245  
Level 26, 80 Margaret St.  
Sydney, NSW, 2000  
tel. 02 9880 8000  
fax. 02 9880 8181



PROJECT  
**BIG W**  
**DISTRIBUTION CENTRE**  
**HOXTON PARK NSW**

ARCHITECT  
**MNIA ARCHITECTS**  
Level 4, 8 Help Street  
PO Box 1212  
Chatswood NSW 2067  
Telephone (02) 9495 6400  
Facsimile (02) 9495 6444  
mail@mnia.com.au

STRUCTURAL & CIVIL ENGINEERS  
**COSTIN ROE CONSULTING PTY LTD**  
Suite 310, 55 Harrington St, The Rocks Sydney NSW 1220  
Tel: (02) 9251 7699 Fax: (02) 9241 3731

ELECTRICAL & MECHANICAL ENGINEERS  
**SHELMERDINES**  
55 Hume St Crows Nest NSW 2065  
Tel: (02) 9436 3021 Fax: (02) 9438 8709

FIRE ENGINEERS  
**AECOM**  
Level 11, 44 Market St Sydney NSW 2000  
Tel: (02) 8295 7535 Fax: (02) 8295 7500

HYDRAULIC ENGINEERS  
**NIVEN DONNELLY & PARTNERS PTY LTD**  
Suite 1, 769 Pacific Highway, Chatswood NSW 2067  
Tel: (02) 9884 8911 Fax: (02) 9884 8977

TITLE

**MASTER FLOOR PLAN**  
**CONVEYOR PLATFORMS**

|          |            |             |       |         |       |
|----------|------------|-------------|-------|---------|-------|
| DATE     | 23-11-09   | PROJECT No. | 0930  | STATUS  | AR/DA |
| SCALE    | 1:500 (B1) |             |       |         |       |
| DRAWN    | SRC        |             |       |         |       |
| CHECKED  |            | DWG No.     | DA 12 | REV No. | /B    |
| APPROVED |            |             |       |         |       |