DRAWING LIST

DWG	ISSUE	TITLE	SCALE
A0.00	-	Site Plan & Drawing List	1:500 @ A1
A1.01	-	Masterplan Diagrams	Not to scale
A2.11	-	Basement Level Plan	1:200 @ A1
A2.12	-	Ground Floor Plan - Lower RL 45.7	1:200 @ A1
A2.13	-	Ground Floor Plan - Upper RL 47.2	1:200 @ A1
A2.14	-	Level 1 / Level 2 Floor Plan	1:200 @ A1
A2.15	-	Level 3 / Level 4 Floor Plan	1:200 @ A1
A2.16	-	Roof Plan	1:200 @ A1
A2.21	-	Elevations 1	1:200 @ A1
A2.22	-	Elevations 2	1:200 @ A1
A2.31	-	Sections 1	1:200 @ A1
A2.32	-	Section 2	1:200 @ A1
A2.53	-	Shadow Diagrams 1 (winter)	1:500 @ A1
A2.54	-	Shadow Diagrams 2 (equinox)	1:500 @ A1
A2.55	-	Shadow Diagrams 3 (summer)	1:500 @ A1
A2.61	-	Chapel 1	1:100 @ A1
A2.62	-	Chapel 2	1:100 @ A1
A3.01	-	Materials & Finishes	1:50 @ A1


BASIX INFORMATION

Area of Indigenous Plant Species	- 1000m2
Indoor Pool	- 54kLs. Gas Heating with timer.
Central Water Tank	- 31000L. Connected to irrigation of common landscaped area
Central Hot water System	- Solar, gas boosted.
Communal clothes drying lines	- Located in common courtyard.



Use figured dimensions only.
Do not scale.
Comply with relevant Authorities' requirements

Comply with the Building Code of Australia
 Comply with all relevant Australian Standards

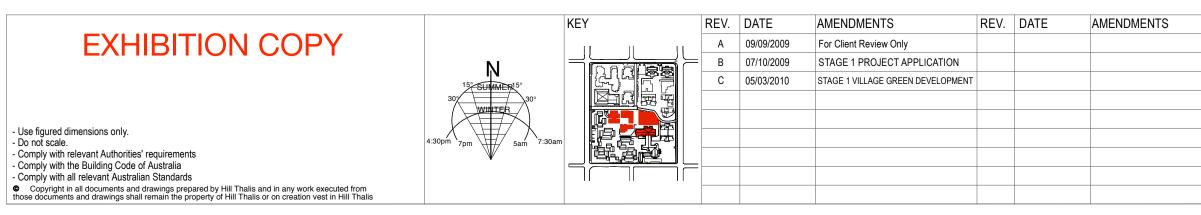



STRUCTURAL ENGINEER ROBERT BIRD GROUP Level 5, 9 Castlereagh Street Sydney NSW 2000 T: (02) 8246 3200 F: (02) 8246 3201 E: Paul.Austin@robertbird.com.au E: Faul Austingroberbird.com.au ELECTRICAL ENGINEER JIM HATZ & ASSOCIATES Level 1, 15 Atchison Street St Leonards NSW 2065 T: (02) 9437 1000 F: (02) 9437 1020 E: enquirles@imhatz.com HYDRAUIC ENGINEER WHIPPS WOOD CONSULTING Lwr Gnd, 48 Alfred Street Milsons Point NSW 2061 T: (02) 8923 8444 F: (02) 8246 3201 E: AWhipps@wwc.net.au

LANDSCAPE ARCHITECTURE JILA PTY LTD STUDIO 5, L5, 68-72 Wentworth Avenue Surry Hills NSW 2010 T: (02) 9212 6957 F: (02) 9281 3171 E: Jila@illa.net.au SURVEYOR LOCKLEY LAND TITLE SOLUTIONS 19 Massey Street Gladesville NSW 2111 T: (02) 9879 6077 F: (02) 9879 7143 E: Info@lockley.com.au CiVIL ENGINEER ROBERT BIRD GROUP Level 5, 9 Castlereagh Street Sydney NSW 2000 T: (02) 8246 3200 F: (02) 8246 3201 E: Laurence.Melville@robertbird.com.au

 HERITAGE CONSULTANT
 TRAFFIC CONSULTANT

 GRAHAM BROOKS & ASSOCIATES
 MCLAREN TRAFFIC

 71 York Street
 5 Jabiru Place,

 Sydney NSW 2000
 Woronora Heights NSW 2233

 T: (02) 9299 8600 F: (02) 9299 8711
 F: (02) 9545 5161 F:

 E: GrahamBrooks@gbaheritage.com
 E: mclarenc@cozemail.com.au

 BCA CONSULTANT
 MECHANICAL ENGINEER

 BCA L OGIC
 ENGINEER

 BCA CONSULIANI

 BCA LOGIC

 Level 1 71- 73 Archer Street

 Chatswood NSW 2067

 T: (02) 9411 5360 F: (02) 9411 1520

 E: info@bcaloglc.com.au

 ACCESS CONSULTANT

 ACCESS ACCESSIBILITY SOLUTIONS

 467 Beauchamp Road

 Maroubra 2035

 T: (02) 9661 1945 F: (02) 9661 1982

 E: markrelf@blgpond.com

ENGINEERING PARTNERS ENGINEERING PARTNERS 16 Northwood Road Northwood NSW 2066 T: (02) 9428 4322 F: (02) 9427 2712 E: Info@engpart.com.au Acoustic Consultant ACOUSTIC LOGIC 9 Sarah Street Mascot NSW 2020 T: (02) 8338 9888 F: (02) 8338 8399 E: inquiries@acousticlogic.com.au

hill thalis ARCHITECTURE + URBAN PROJECTS PTY LTD LEVEL 5, 68-72 Wentworth Ave Surry Hills NSW 2010 Australia T 02 9211 6276 F 02 9281 3171 E admin@hillthalis.com.au www.hillthalis.com.au CARDI PACKAGE CLIENT

VILLAGE GREEN,	DRAWING TITLE Site Plan & Drawing List			
INAL FREEMAN VILLAGE	DRAWN	CHECKED PT	scale 1:500@A1	
AGE 1 VILLAGE GREEN DEVELOPMENT	DATE CREATED	DRAWING NO.		REV C