


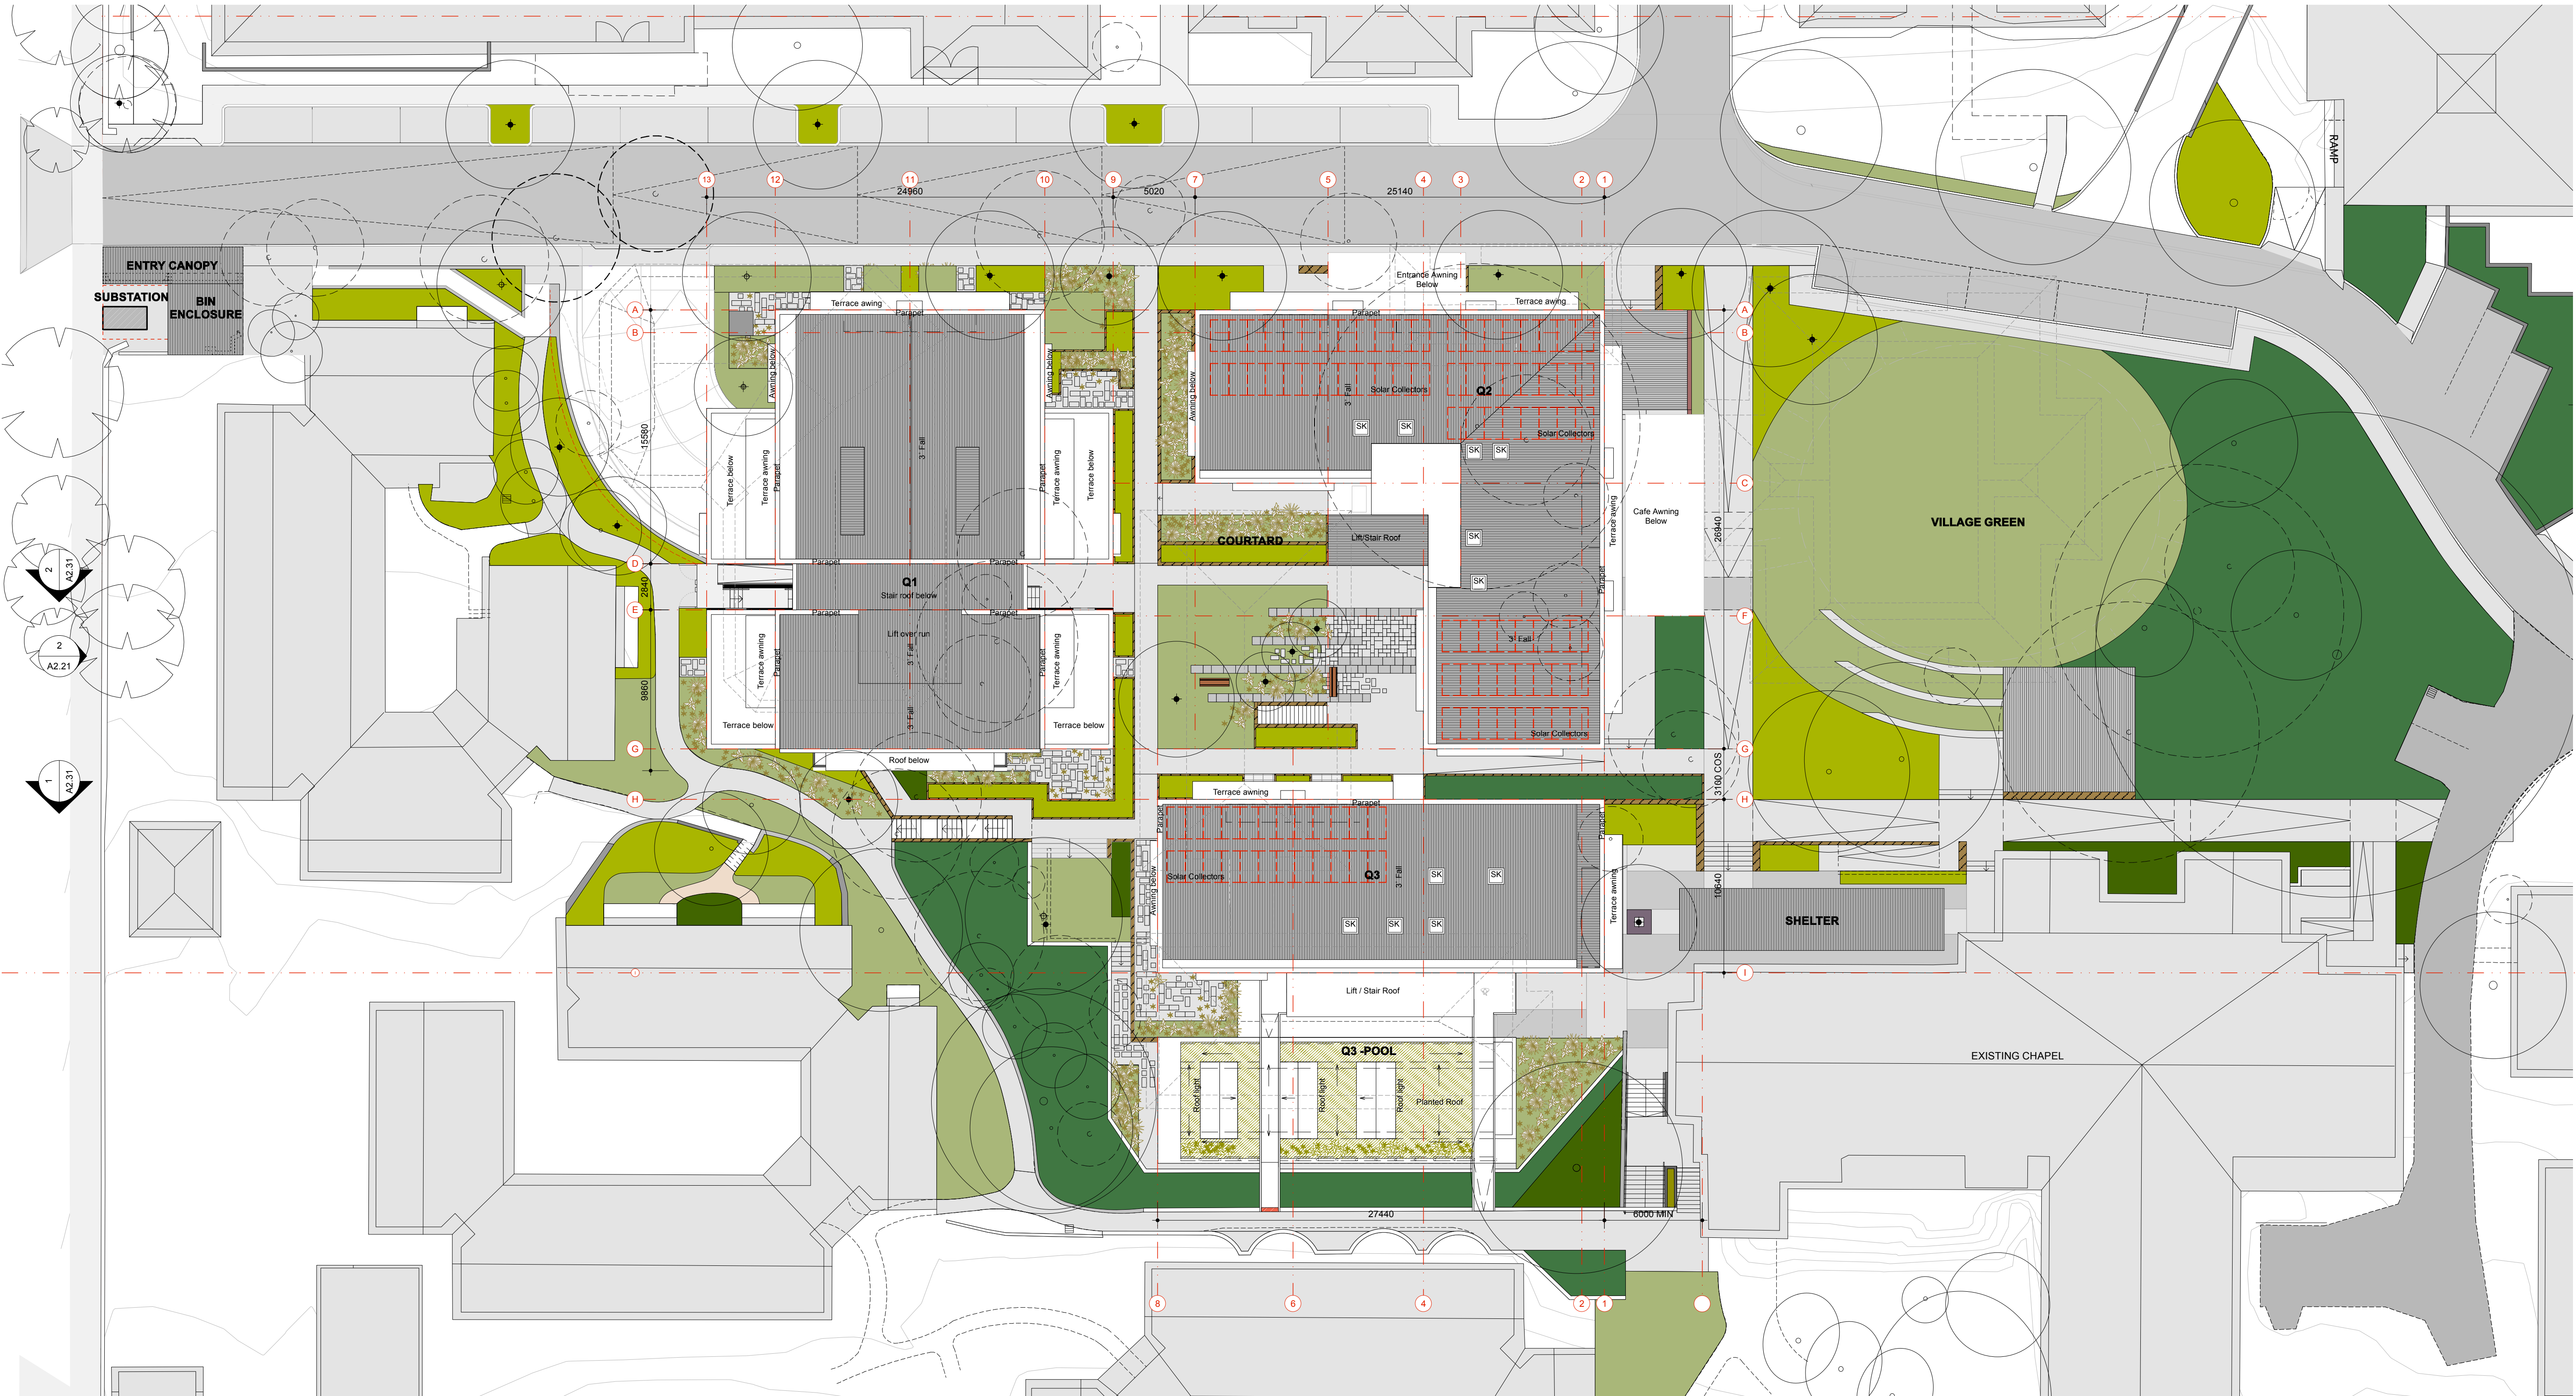



1

Roof Plan

Scale 1:200 @ A1

EXHIBITION COPY

- Use figured dimensions only.
- Do not scale.
- Comply with relevant Authorities' requirements.
- Comply with the Building Code of Australia.
- Comply with all relevant Australian Standards.
- Copyright in all documents and drawings prepared by Hill Thalys and in any work executed from those documents and drawings shall remain the property of Hill Thalys or on creation vest in Hill Thalys.

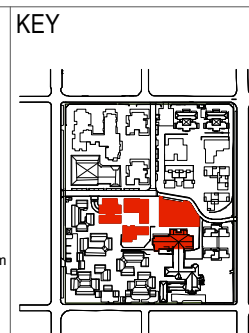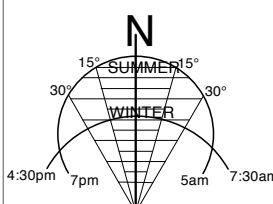

REV.	DATE	AMENDMENTS	REV.	DATE	AMENDMENTS
A	08/07/2009	For Client Review Only			
B	31/07/2009	For Client Review Only			
C	14/08/2009	For Coordination Purposes Only			
D	31/08/2009	For Coordination Purposes Only			
E	01/09/2009	For Coordination Purposes Only			
F	04/09/2009	For Coordination Purposes Only			
G	09/09/2009	For Client Review Only			
H	07/10/2009	STAGE 1 PROJECT APPLICATION			
I	05/03/2010	STAGE 1 VILLAGE GREEN DEVELOPMENT			

STRUCTURAL ENGINEER
ROBERT BIRD GROUP
Level 5, 9 Castlereagh Street
Sydney NSW 2000
T: (02) 8246 3200 F: (02) 8246 3201
E: Paul.Austin@robertbird.com.au

LANDSCAPE ARCHITECTURE
JILA PTY LTD
STUDIO 5, L5, 68-72 Wentworth Avenue
Sydney NSW 2010
T: (02) 8212 8867 F: (02) 9281 3171
E: jila@jila.net.au

ELECTRICAL ENGINEER
JIM HATZ & ASSOCIATES
Level 1, 15 Adelaide Street
St Leonards NSW 2068
T: (02) 9437 1000 F: (02) 9437 1020
E: enquiries@jimhatz.com

HYDRAULIC ENGINEER
WHIPPS WOOD CONSULTING
Lvl Grnd, 48 Alfred Street
Milsons Point NSW 2061
T: (02) 8523 8444 F: (02) 8246 3201
E: AWhipps@wwc.net.au

CIVIL ENGINEER
ROBERT BIRD GROUP
Level 5, 9 Castlereagh Street
Sydney NSW 2000
T: (02) 8246 3200 F: (02) 8246 3201
E: Laurence.Melville@robertbird.com.au

HERITAGE CONSULTANT
GRAHAM BROOKS & ASSOCIATES
71 York Street
Sydney NSW 2000
T: (02) 9299 9800 F: (02) 9299 8711
E: Graham.Brooks@gbheritage.com.au

BCA CONSULTANT
BCA LOGIC
Level 1, 71-73 Archer Street
Cherrywood NSW 2067
T: (02) 9411 5300 F: (02) 9411 1520
E: info@bcalogic.com.au

ACCESS CONSULTANT
ACCESS ACCESSIBILITY SOLUTIONS
487 Beauchamp Road
Marrickville NSW 2204
T: (02) 9661 1945 F: (02) 9661 1982
E: markruff@igispd.com

TRAFFIC CONSULTANT
MCLAREN TRAFFIC
5 Jabiru Place
Wentworth NSW 2233
T: (02) 9545 5161 F: (02) 9545 5161
E: mclarentraffic@mac.com.au

MECHANICAL ENGINEER
ENGINEERING PARTNERS
Level 5, 9 Castlereagh Street
Northwood NSW 2068
T: (02) 9428 4222 F: (02) 9427 2712
E: info@engpart.com.au

Acoustic Consultant
ACOUSTIC LOGIC
9 Sarah Street
Marrickville NSW 2202
T: (02) 8238 9888 F: (02) 8238 9399
E: inquiries@acousticlogic.com.au

hill thalis
ARCHITECTURE + URBAN PROJECTS PTY LTD
Level 5, 68-72 Wentworth Ave
Sydney NSW 2010 Australia
T: 02 9211 8276 F: 02 9281 3171
E: admin@hillthalis.com.au
www.hillthalis.com.au



JOB

**VILLAGE GREEN,
CARDINAL FREEMAN VILLAGE**

PACKAGE
**STAGE 1 VILLAGE GREEN
DEVELOPMENT**

DRAWING TITLE
Roof Plan

DRAWN	CHECKED	SCALE	DATE CREATED	DRAWING NO.	REV
	PT	1:200@A1	14.04.09	A2.16	I