


	TREES TO BE REMOVED
	TREES TO BE RETAINED

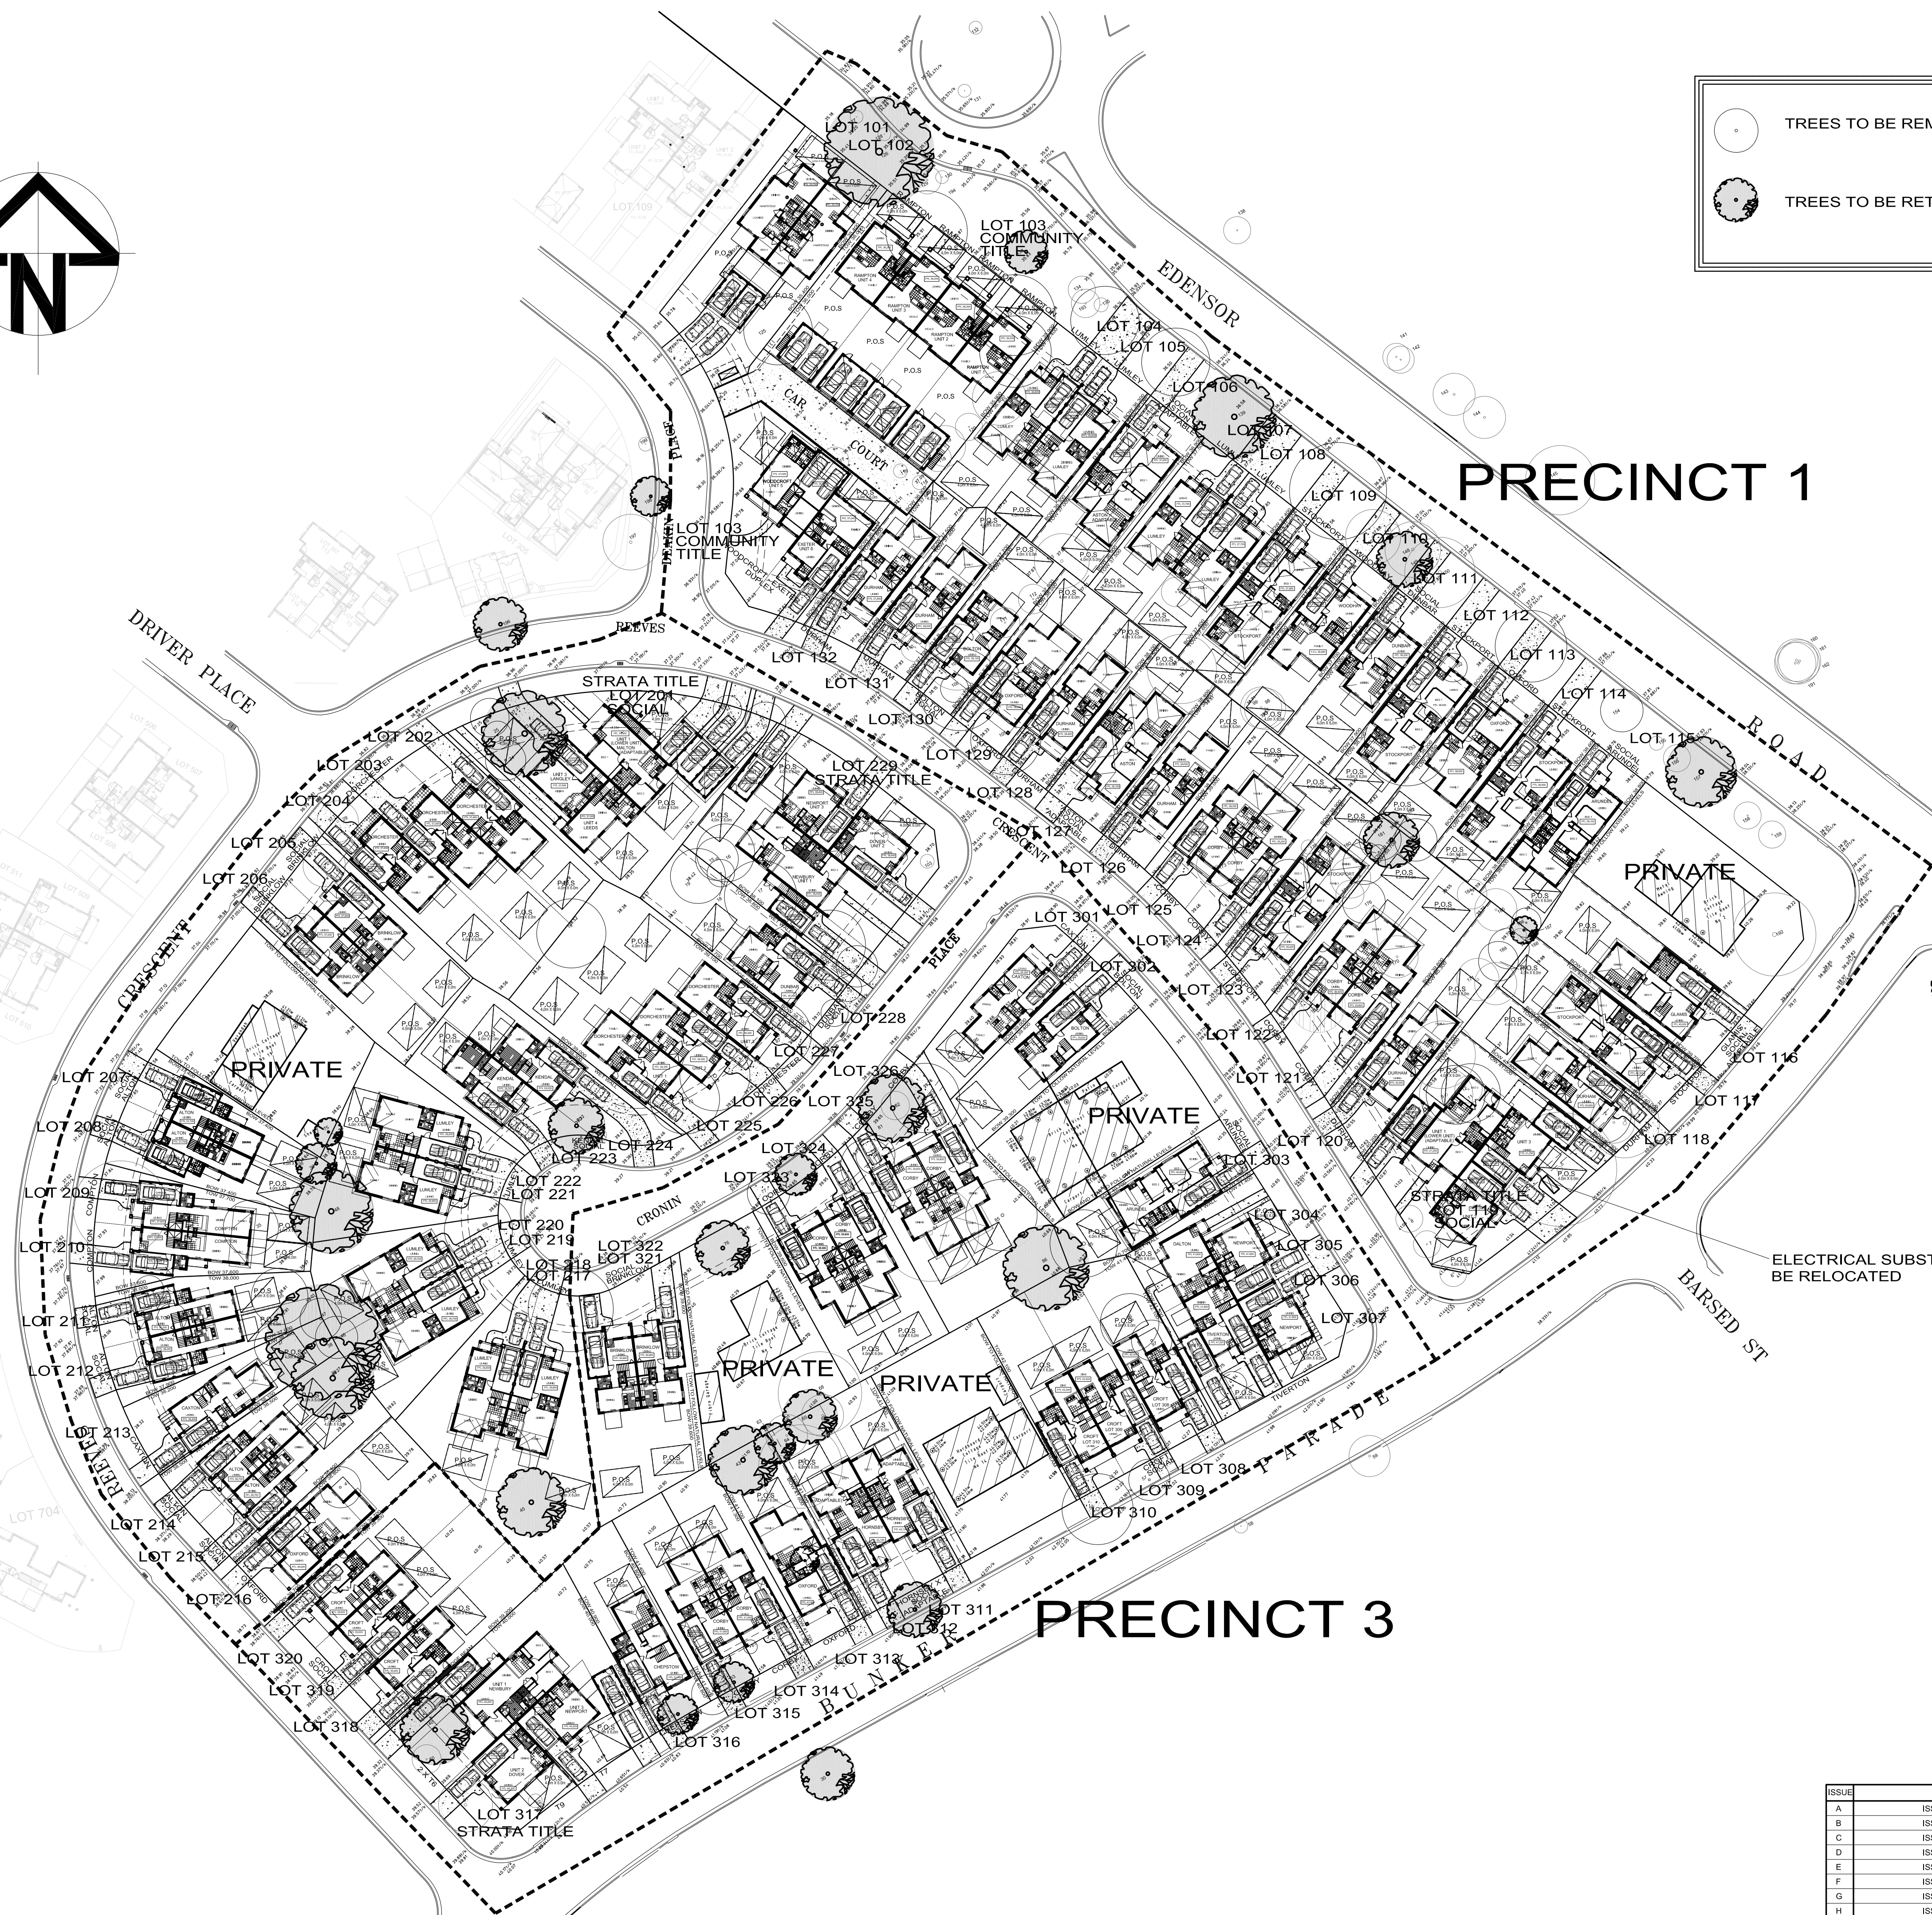

ISSUE	DESCRIPTION	DATE
A	ISSUED FOR REVIEW	29.09.2009
B	ISSUED FOR REVIEW	07.10.2009
C	ISSUED FOR REVIEW	16.10.2009
D	ISSUED FOR REVIEW	29.10.2009
E	ISSUED FOR REVIEW	02.11.2009
F	ISSUED FOR REVIEW	06.11.2009
G	ISSUED FOR REVIEW	09.11.2009
H	ISSUED FOR REVIEW	16.11.2009
I	ISSUED FOR REVIEW	18.11.2009
J	ISSUED FOR REVIEW	23.11.2009
K	ISSUED FOR DA SUBMISSION	22.01.2011
L	TABLE REMOVED	05.02.2011

RESIDENTIAL LOGISTICS PTY LTD
 SUITE 1 LEVEL 1
 208-210 NORTHUMBERLAND STREET
 LIVERPOOL NSW 2170
 PHONE: 9 852 7700
 FAX: 9 734 6633



PROJECT
BONNYRIGG LIVING COMMUNITIES
STAGE 2

DRAWING STATUS
 DEVELOPMENT APPLICATION

TITLE
MASTER PLAN
GROUND FLOOR PLANS

SCALE 1:500 DATE 29.09.2009
 JOB No. RL 1511 PAGE No. 1 OF 2
 DRAWN BY JK CHECKED BY JK ISSUE L

DRAWING No. ARC-RL-S02-MASTERPLAN

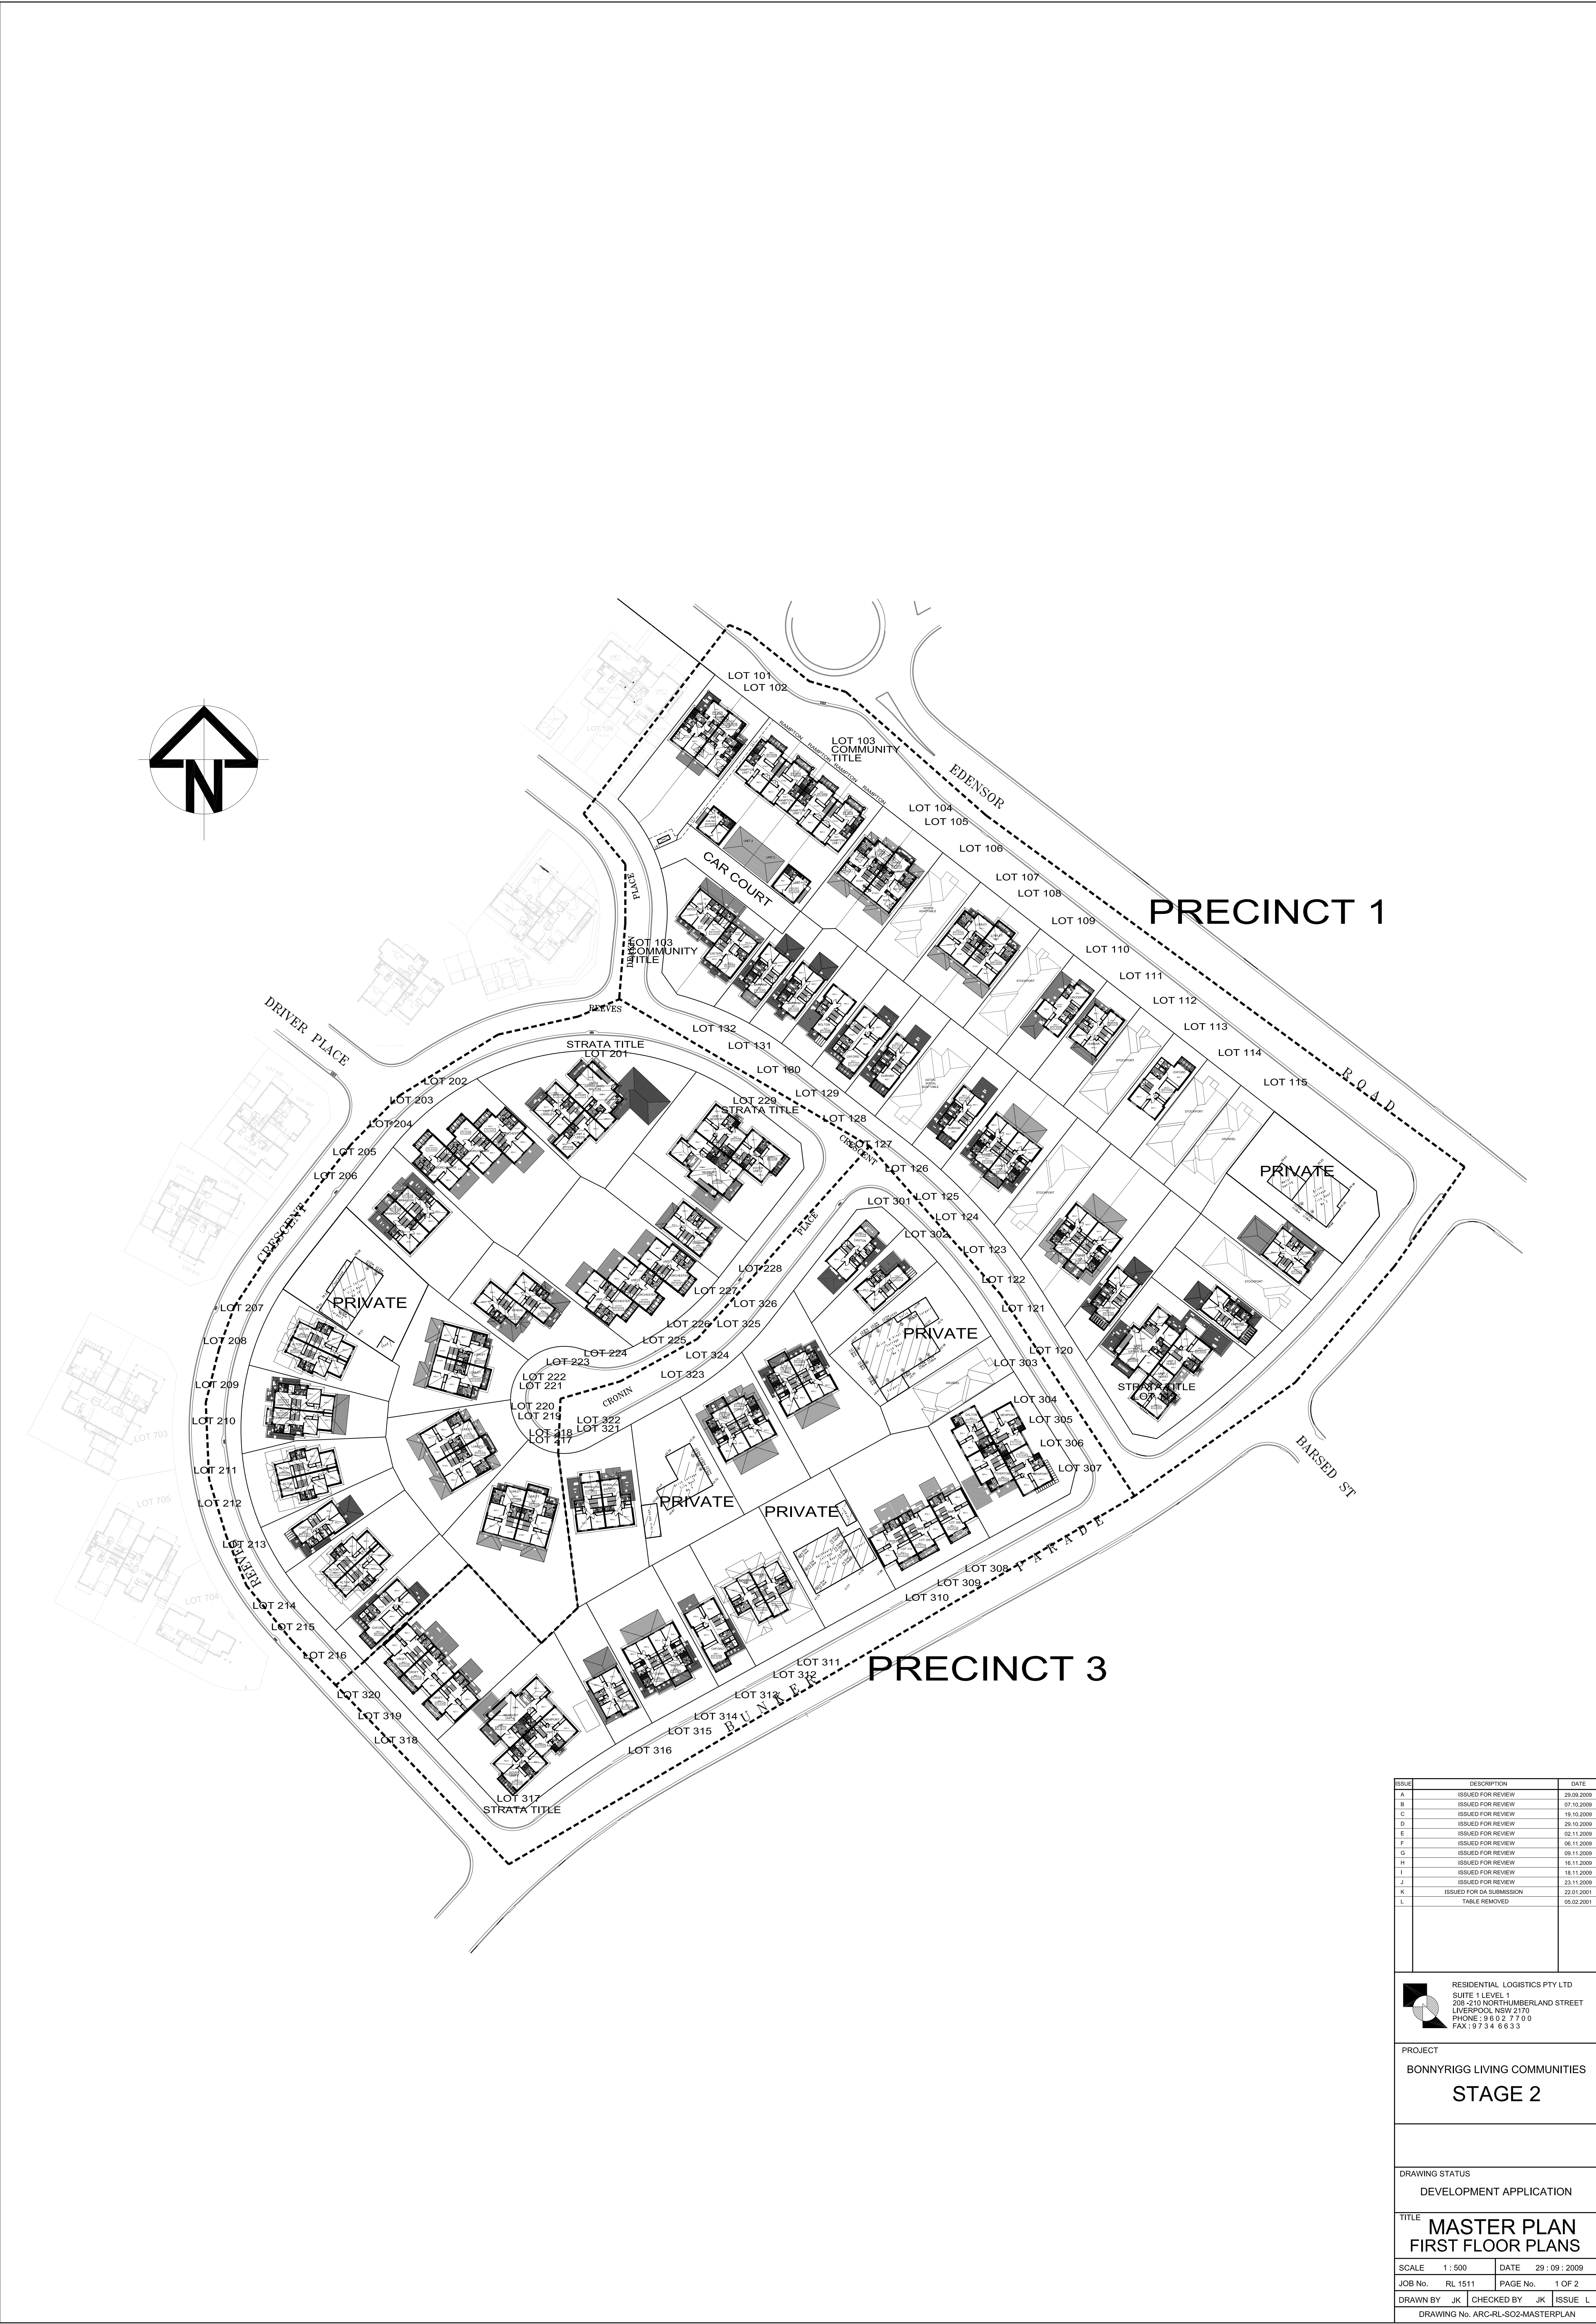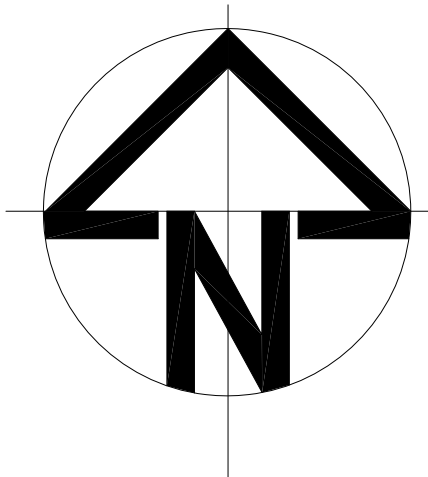

ISSUE	DESCRIPTION	DATE
A	ISSUED FOR REVIEW	29.09.2009
B	ISSUED FOR REVIEW	07.10.2009
C	ISSUED FOR REVIEW	19.10.2009
D	ISSUED FOR REVIEW	29.10.2009
E	ISSUED FOR REVIEW	02.11.2009
F	ISSUED FOR REVIEW	06.11.2009
G	ISSUED FOR REVIEW	09.11.2009
H	ISSUED FOR REVIEW	16.11.2009
I	ISSUED FOR REVIEW	18.11.2009
J	ISSUED FOR REVIEW	23.11.2009
K	ISSUED FOR DA SUBMISSION	22.01.2011
L	TABLE REMOVED	05.02.2011

RESIDENTIAL LOGISTICS PTY LTD
 SUITE 1 LEVEL 1
 208-210 NORTH LUMBERLAND STREET
 LIVERPOOL NSW 2170
 PHONE: 9 610 2 770 0
 FAX: 9 734 6 63 3

PROJECT
BONNYRIGG LIVING COMMUNITIES
STAGE 2

DRAWING STATUS
 DEVELOPMENT APPLICATION

TITLE
MASTER PLAN
FIRST FLOOR PLANS

SCALE 1 : 500 DATE 29 : 09 : 2009
 JOB No. RL 1511 PAGE No. 1 OF 2
 DRAWN BY JK CHECKED BY JK ISSUE L
 DRAWING No. ARC-RL-S02-MASTERPLAN